

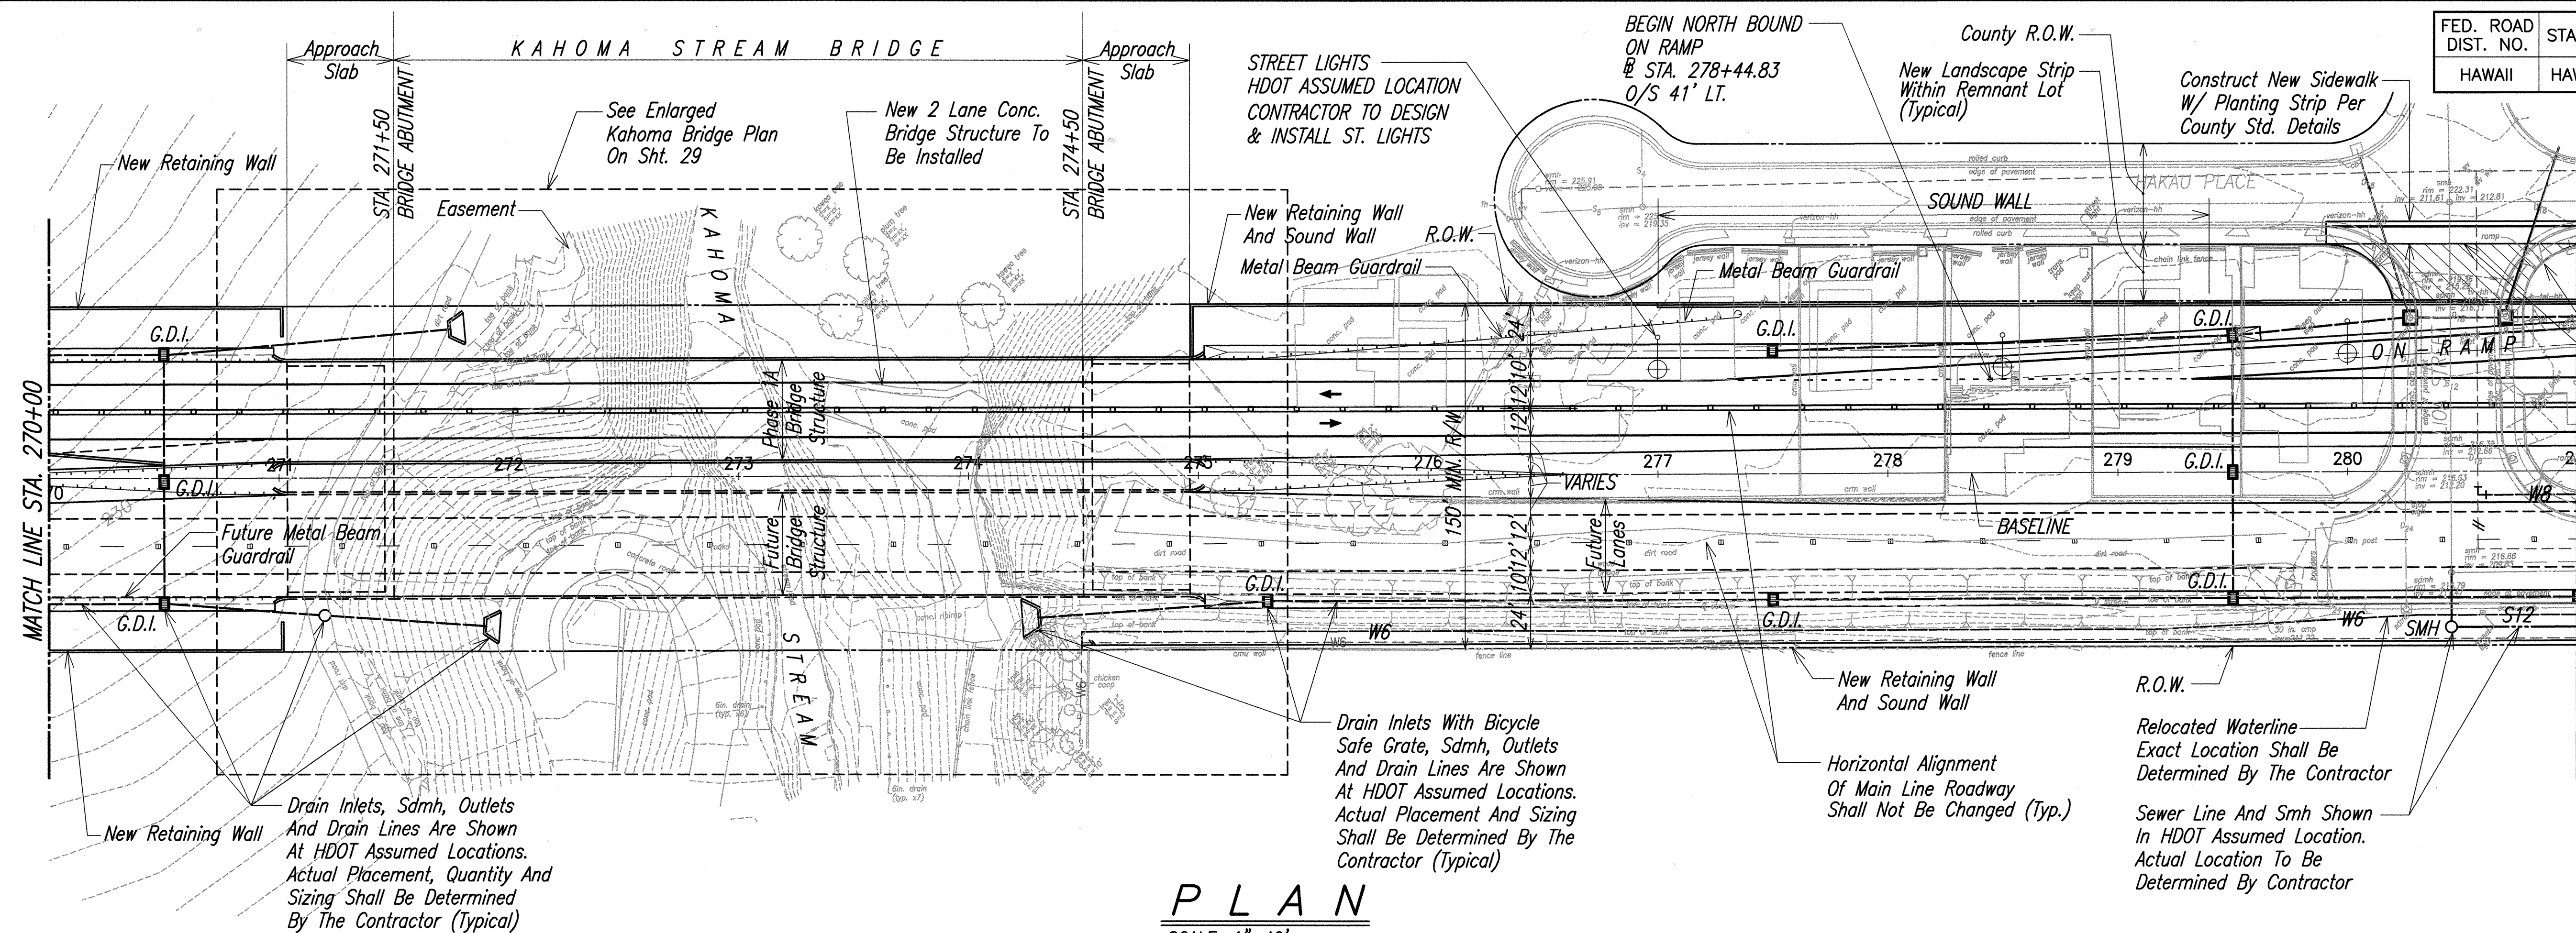


FED. ROAD DIST. NO.	STATE	FED. AID PROJ. NO.	FISCAL YEAR	SHEET NO.	TOTAL SHEETS
HAWAII	HAW.	NH-030-1(35)R	2006	15	79

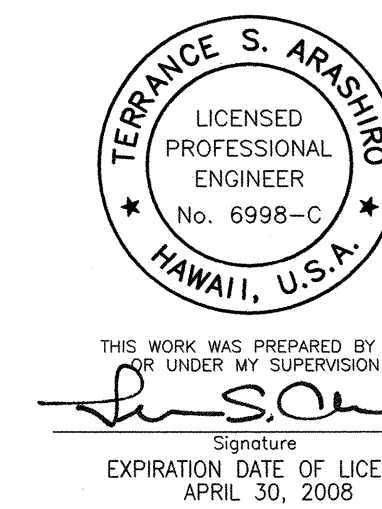

Demolish & Remove All A.C. Pavement, Conc. Curb Gutter & Sidewalk To 6" Below Finish Grade. Provide 8' Wide Sidewalk Within All Remnant Parcels (Typical)



PLAN
SCALE: 1"=40'

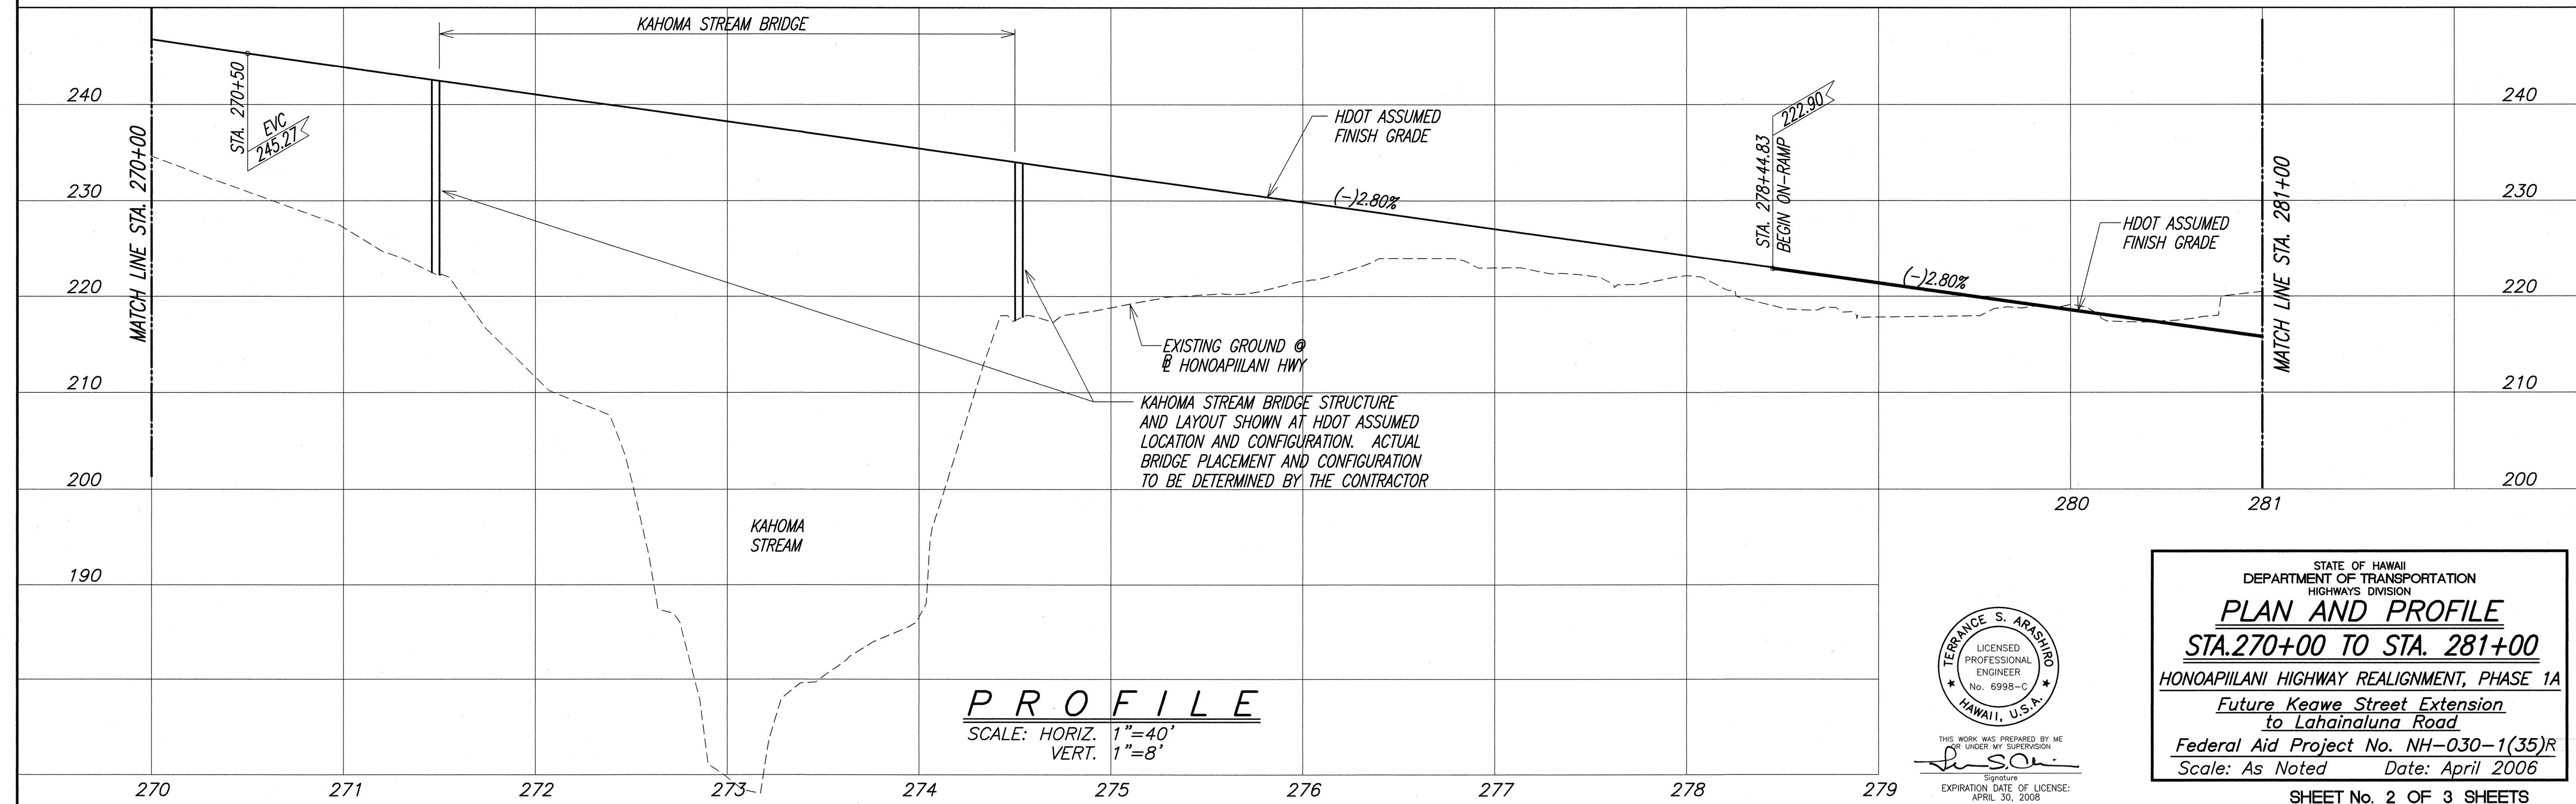

STATE OF HAWAII
DEPARTMENT OF TRANSPORTATION
HIGHWAYS DIVISION
PLAN AND PROFILE
STA.270+00 TO STA. 281+00
HONOAPILANI HIGHWAY REALIGNMENT, PHASE 1A
Future Keawe Street Extension
to Lahainaluna Road
Federal Aid Project No. NH-030-1(35)R
Scale: As Noted Date: April 2006

SHEET No. 2 OF 3 SHEETS

FED. ROAD DIST. NO.	STATE	FED. AID PROJ. NO.	FISCAL YEAR	SHEET NO.	TOTAL SHEETS
HAWAII	HAW.	NH-030-1(35)R	2006	16	79

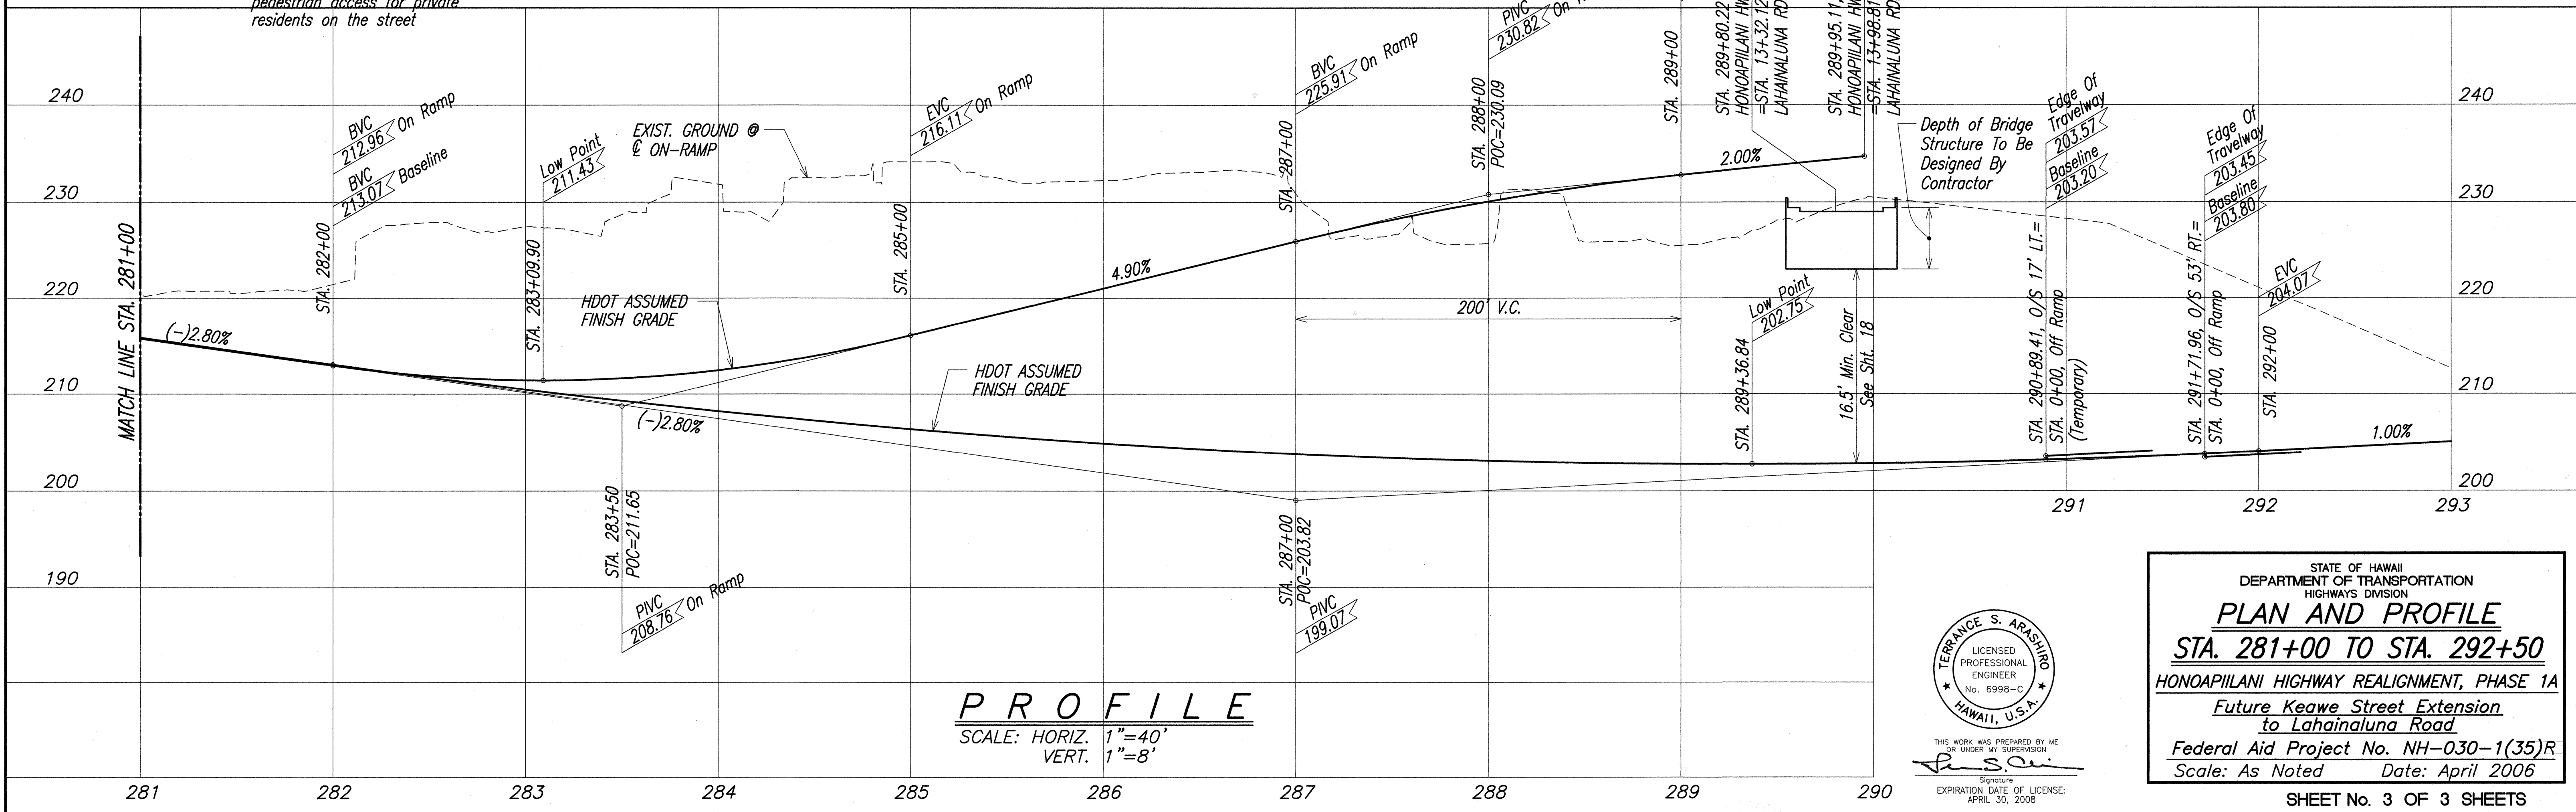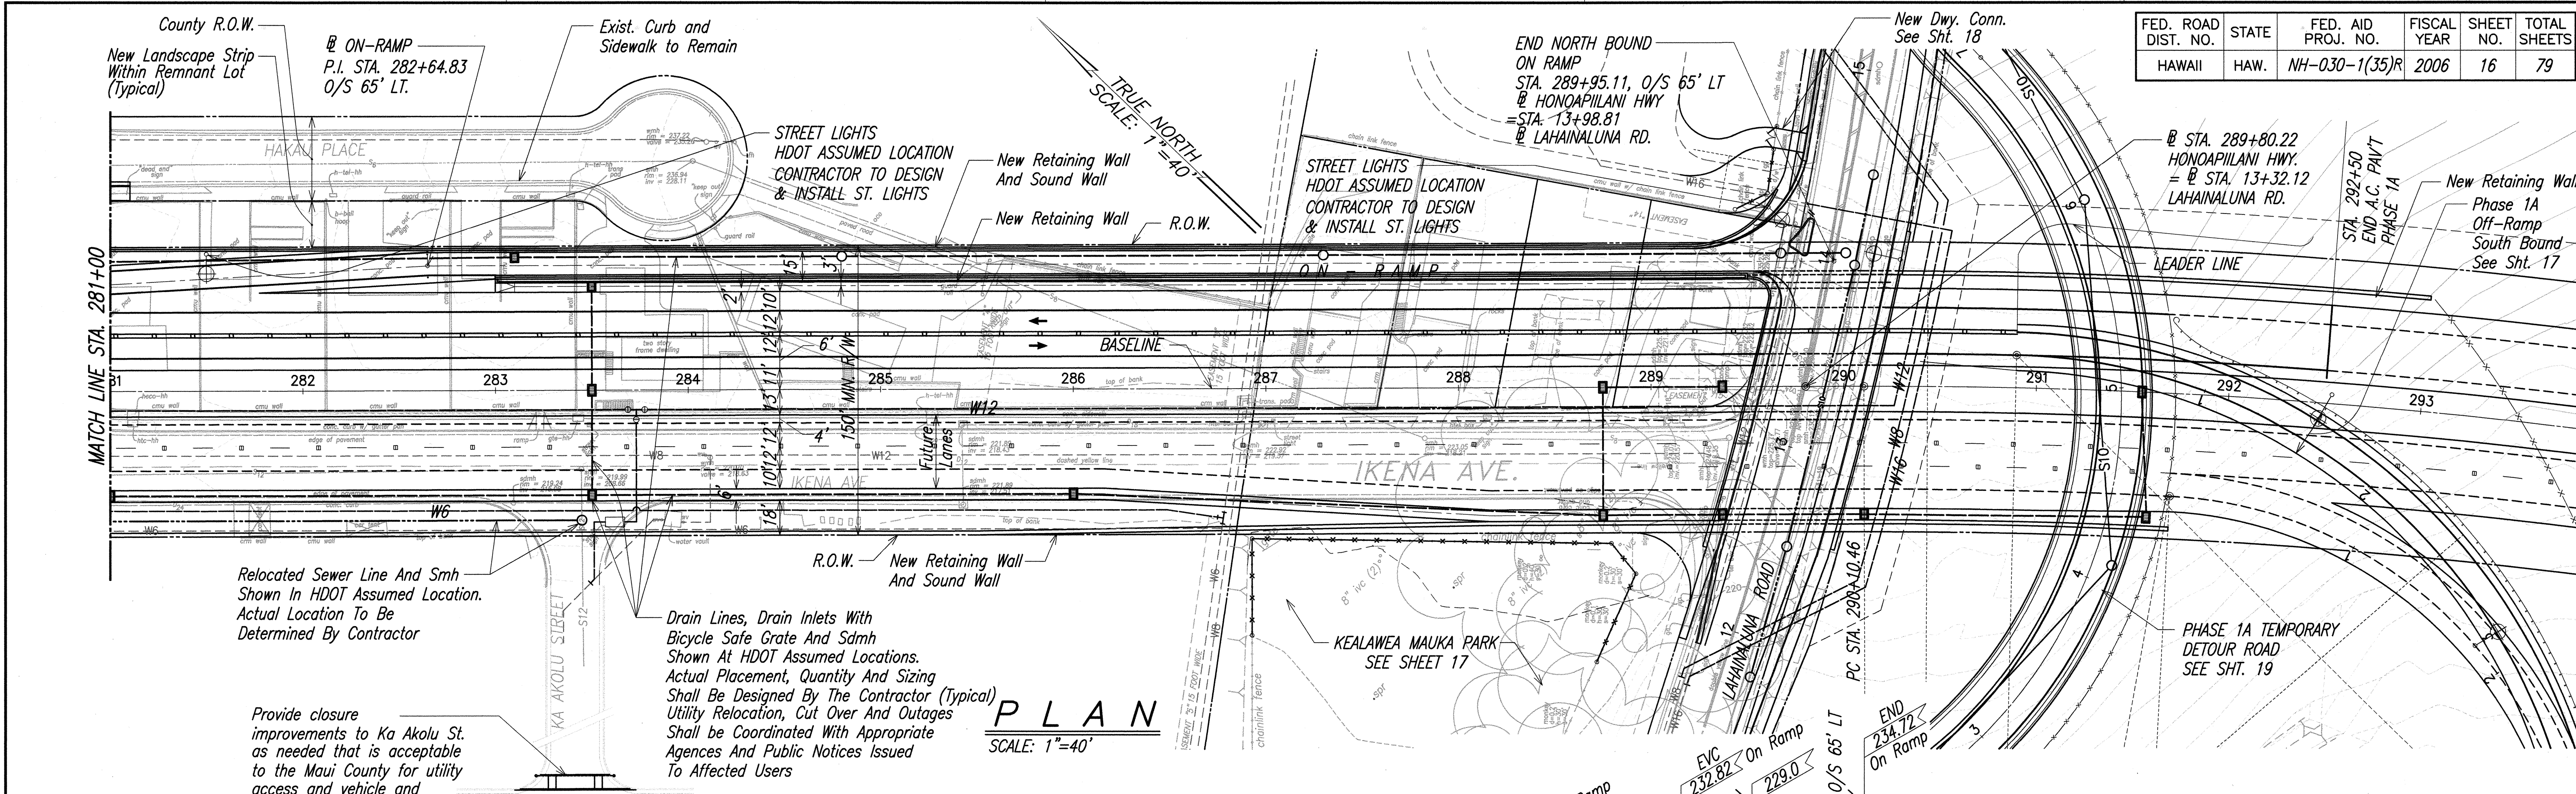

TERRANCE S. ARASHIRO
 LICENSED PROFESSIONAL ENGINEER
 No. 6998-C
 HAWAII, U.S.A.
 THIS WORK WAS PREPARED BY ME OR UNDER MY SUPERVISION
 Signature: [Signature]
 EXPIRATION DATE OF LICENSE: APRIL 30, 2008

STATE OF HAWAII
 DEPARTMENT OF TRANSPORTATION
 HIGHWAYS DIVISION
PLAN AND PROFILE
STA. 281+00 TO STA. 292+50
 HONOAPIILANI HIGHWAY REALIGNMENT, PHASE 1A
 Future Keawe Street Extension
 to Lahainaluna Road
 Federal Aid Project No. NH-030-1(35)R
 Scale: As Noted Date: April 2006