

| INDEX TO DRAWINGS | |
|-------------------|--|
| SHEET NO. | DESCRIPTION |
| 1 | TITLE SHEET |
| 2 | LAYOUT PLANS |
| 3 | STANDARD PLANS SUMMARY |
| 4 | GENERAL NOTES AND LEGEND |
| 5 - 6 | WATER POLLUTION & EROSION CONTROL NOTES |
| 7 | TYPICAL SECTIONS & DETAILS |
| 8 - 22 | ROADWAY PLANS |
| 23 | WORK ZONE SIGNING PLAN, NOTES & DETAILS |
| 24 | PAVEMENT MARKING LEGEND, DETAILS & NOTES |
| 25 - 26 | SIGNING & PAVEMENT MARKING PLANS |
| 27 - 28 | DRAINAGE DETAILS |
| | |
| | |


STATE OF HAWAII

DEPARTMENT OF TRANSPORTATION
HIGHWAYS DIVISION
HONOLULU, HAWAII


PLANS FOR

HONOAPIILANI HIGHWAY RESURFACING
VICINITY OF NAPILIHAW, M.P. 28.60 TO M.P. 29.20
AND
KAHEKILI HIGHWAY REPAIRS AND MAINTENANCE
HONOKOHAU TO PAPANAHOA, M.P. 36.40 TO M.P. 41.67
PROJECT NO. 30A-01-07M

DISTRICT OF LAHAINA
ISLAND OF MAUI

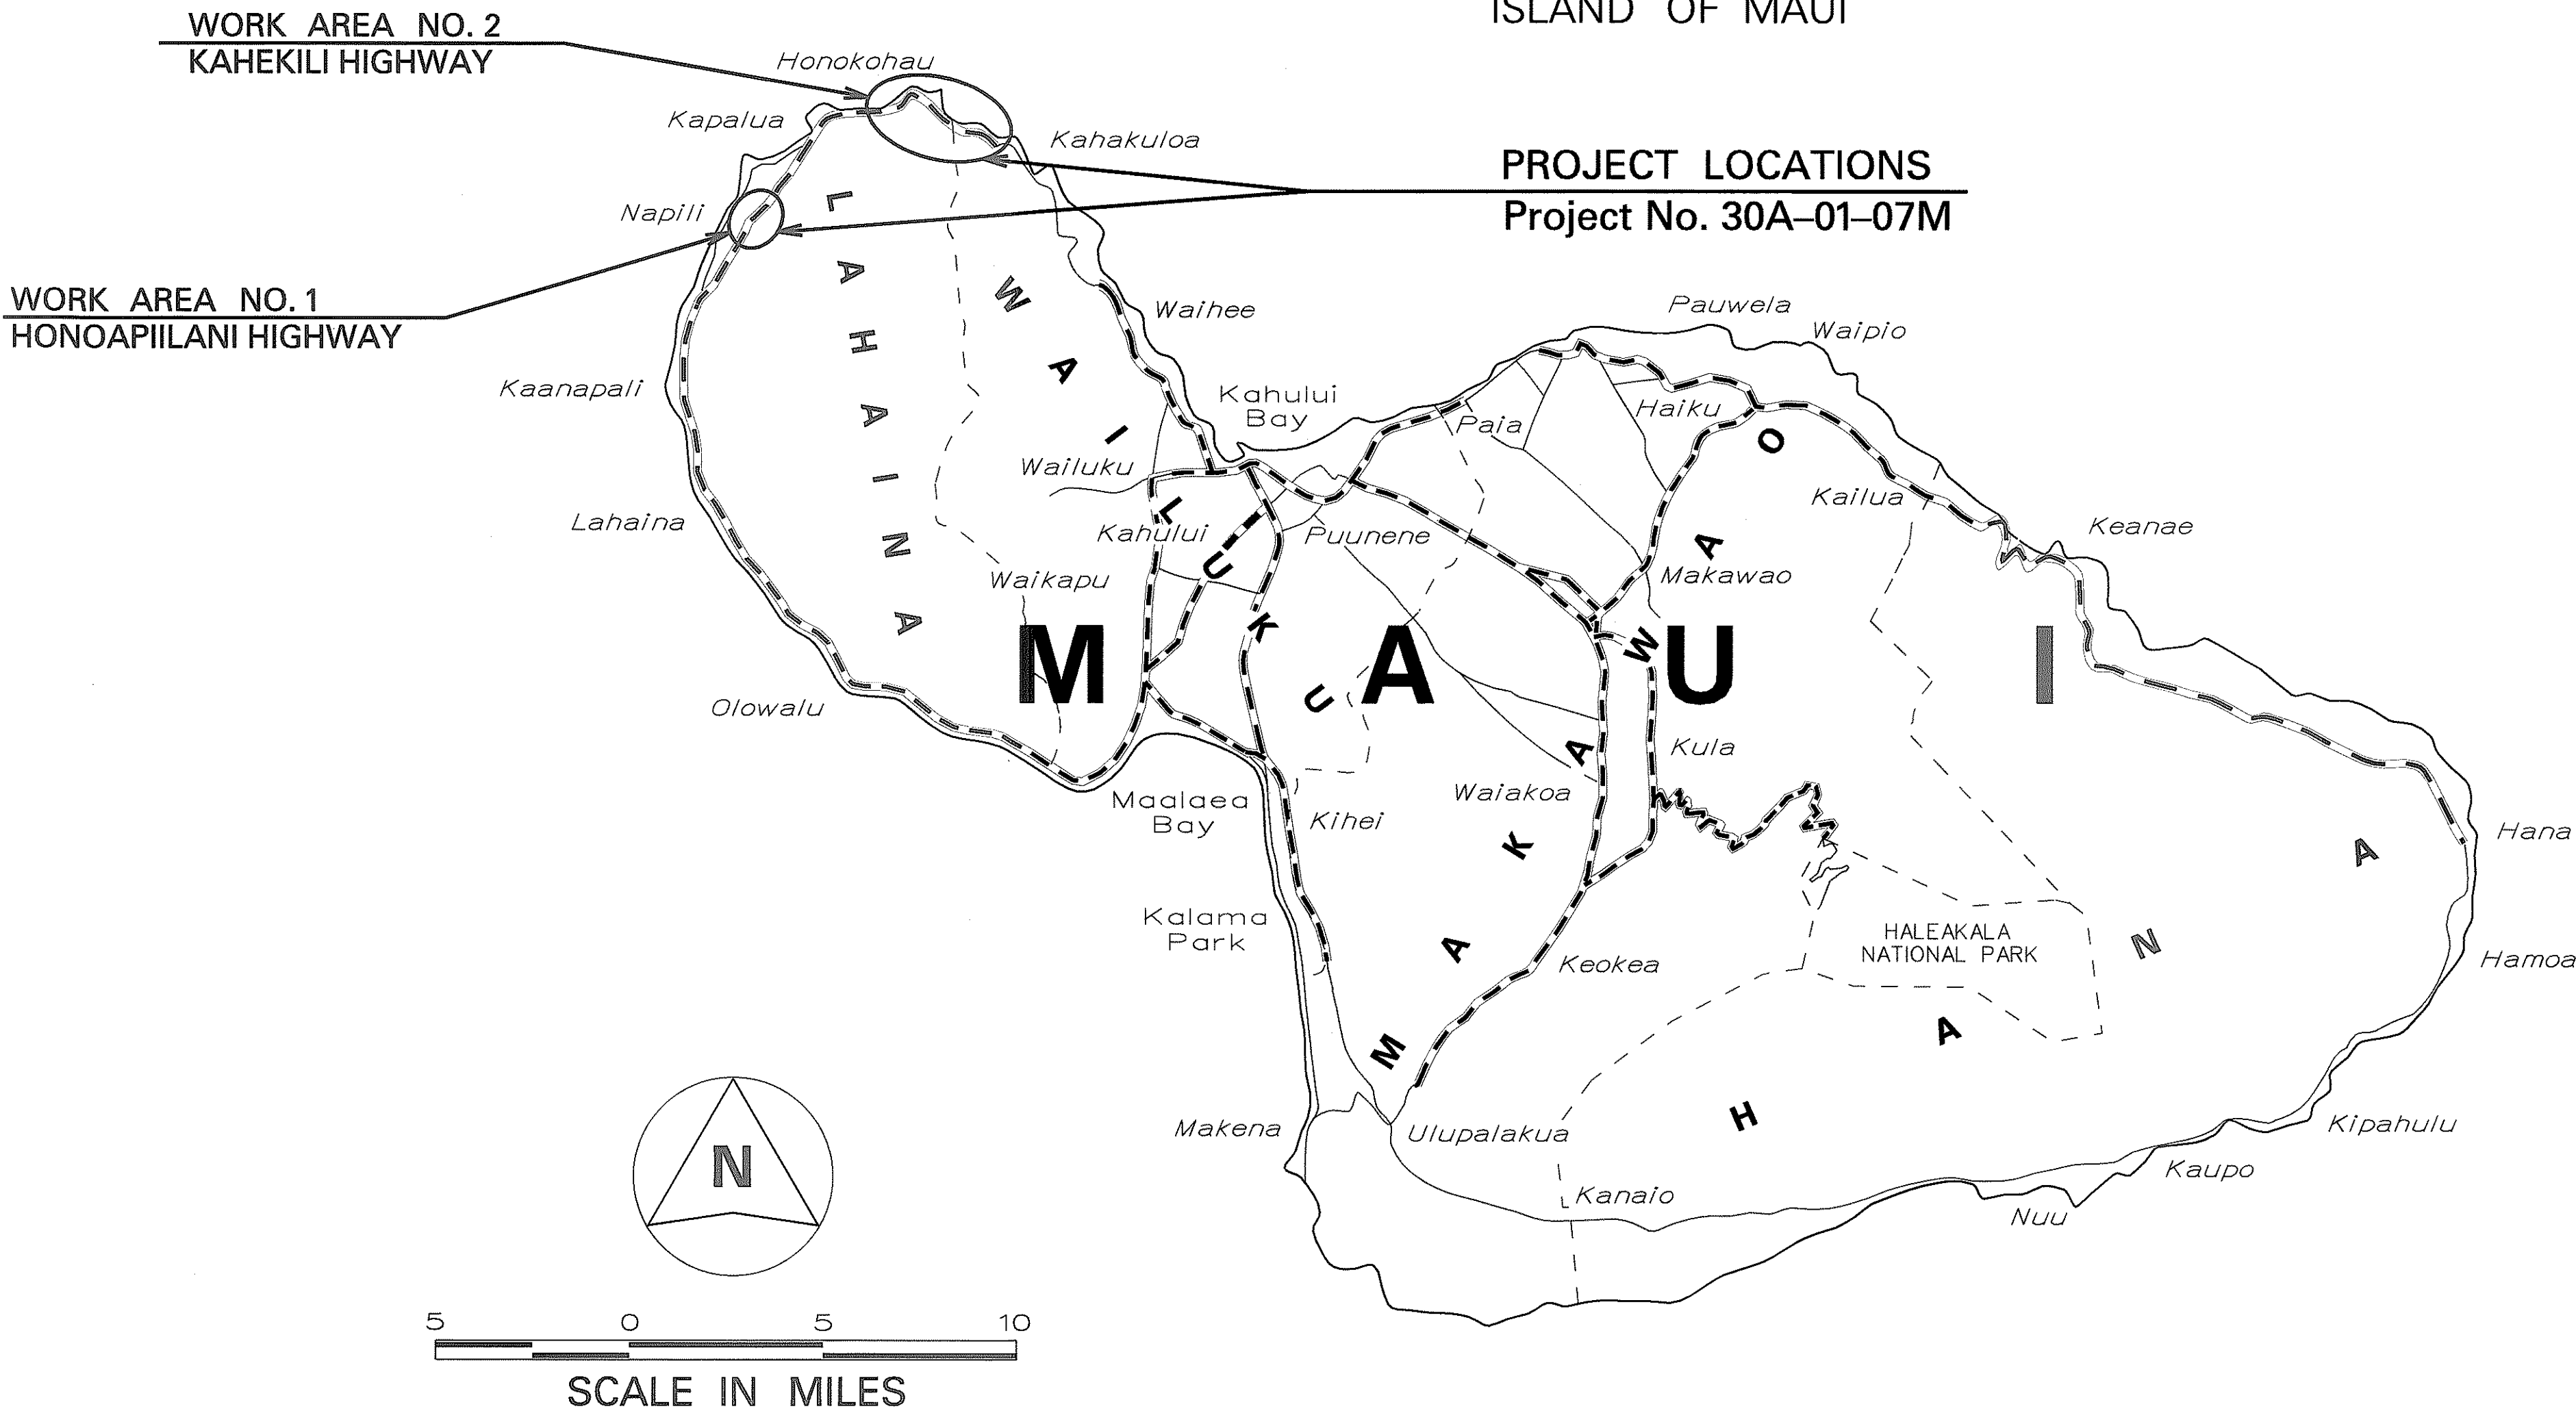

| FED. ROAD DIST. NO. | STATE | PROJ. NO. | FISCAL YEAR | SHEET NO. | TOTAL SHEETS |
|---------------------|-------|------------|-------------|-----------|--------------|
| HAWAII | HAW. | 30A-01-07M | 2007 | 1 | 28 |

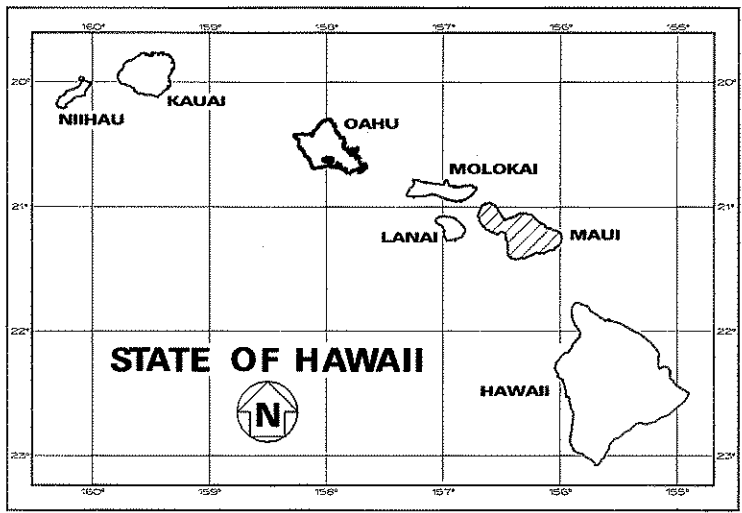

----- FEDERAL AID PROJECTS PREVIOUSLY CONSTRUCTED
OR UNDER CONSTRUCTION

WORK AREA 1 MILE POST 28.60 TO MILE POST 29.20
WORK AREA 2 MILE POST 36.40 TO MILE POST 41.67

HWY-M
DESIGNED BY

HWY-ME
MANAGED BY

873-3535
PHONE

NOV. 2006
DATE

| | |
|---|-----------------|
| DEPARTMENT OF TRANSPORTATION STATE OF HAWAII | |
| APPROVED: | |
| <i>[Signature]</i> DIR. OF TRANSPORTATION | 3.12.07 DATE |