

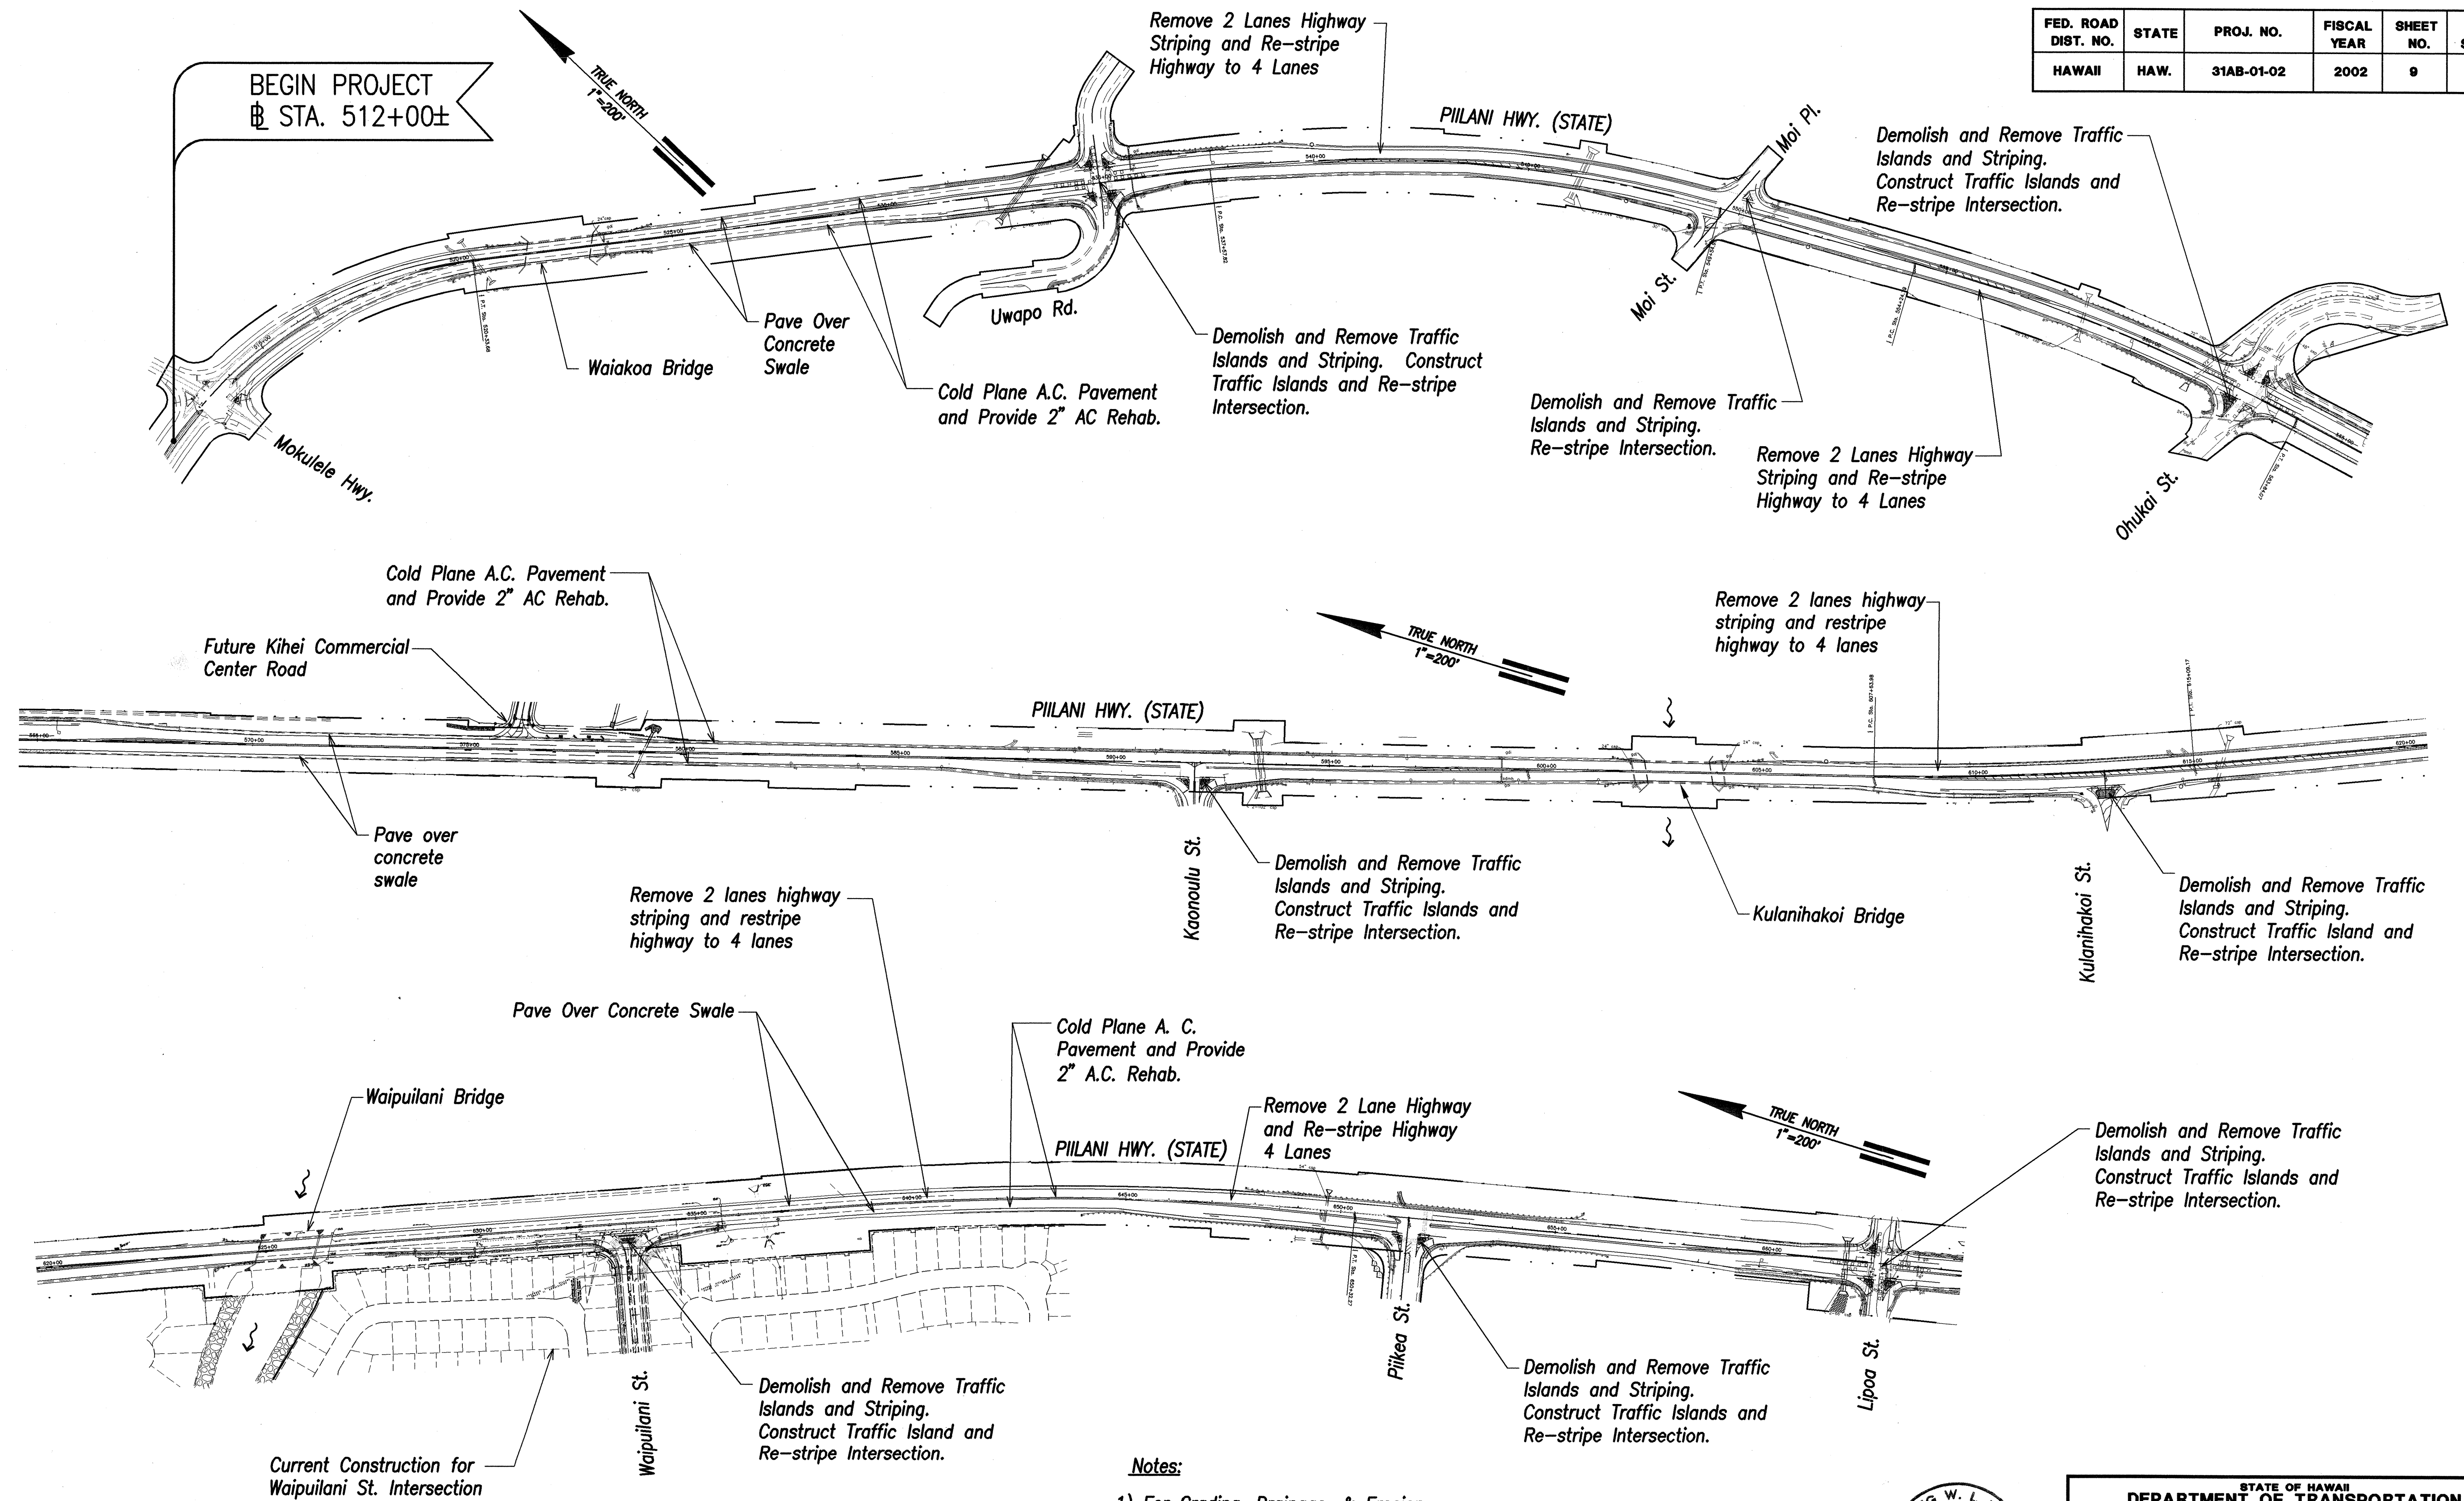


FED. ROAD DIST. NO.	STATE	PROJ. NO.	FISCAL YEAR	SHEET NO.	TOTAL SHEETS
HAWAII	HAW.	31AB-01-02	2002	9	124

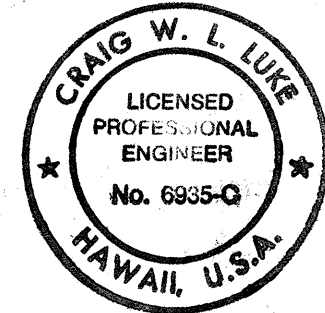

- Notes:**
- 1) For Grading, Drainage, & Erosion Control Improvements, See Shts. C-35 to C-49
 - 2) For Electrical Work, See Shts. E-1 to E-17

GENERAL PLAN - 1
(# STA. 512+00 TO # STA. 663+50)
 SCALE: 1" = 200'

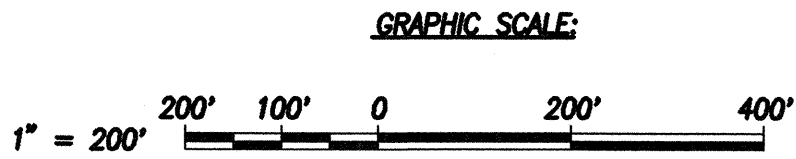

STATE OF HAWAII
 DEPARTMENT OF TRANSPORTATION
 HIGHWAYS DIVISION

GENERAL PLAN - 1
(# STA. 512+00 TO # STA. 663+50)


PIILANI HIGHWAY INTERIM WIDENING
Project No. 31AB-01-02

Scale: 1"=200' Date: May 1, 2002

SHEET No. C-7 OF 124 SHEETS

DESIGNED BY	DATE
DRAWN BY	
CHECKED BY	
IN CHARGE	
APPROVED BY	
ORIGINAL PLAN	
NOTE BOOK	
NO.	



FED. ROAD DIST. NO.	STATE	PROJ. NO.	FISCAL YEAR	SHEET NO.	TOTAL SHEETS
HAWAII	HAW.	31AB-01-02	2002	10	124

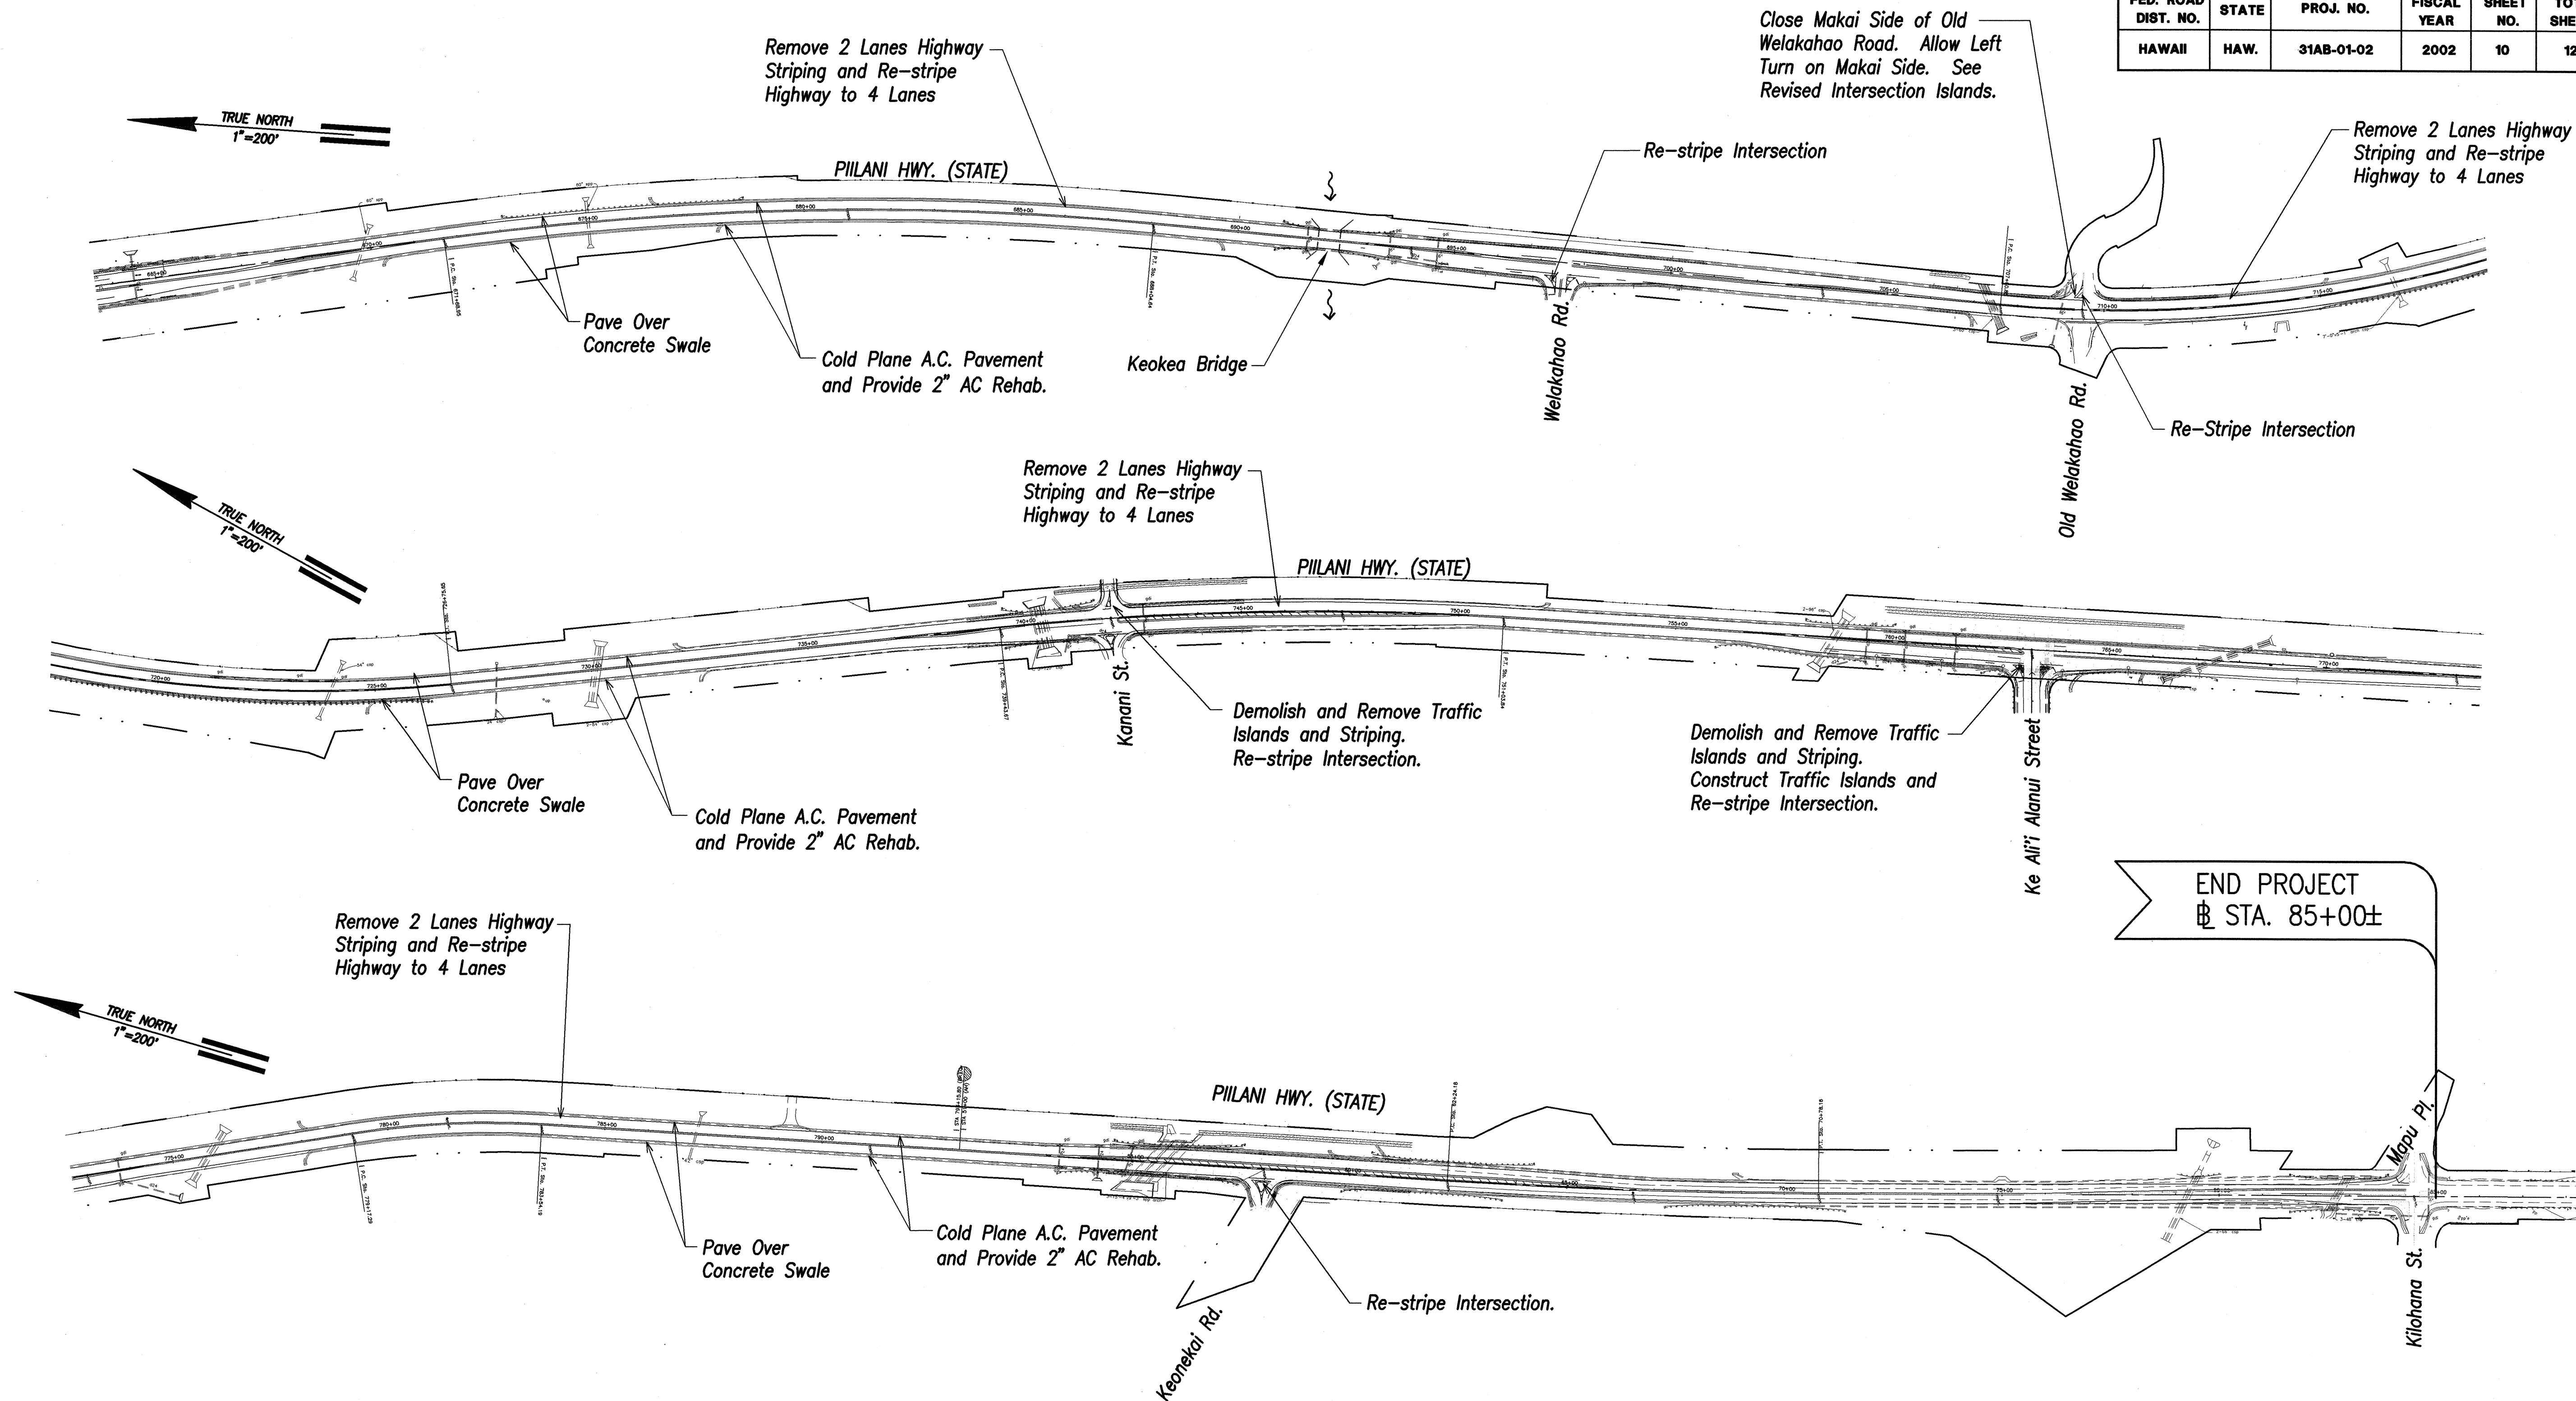

Notes:

- 1) For Grading, Drainage, & Erosion Control Improvements, See Shts. C-35 to C-49
- 2) For Electrical Work, See Shts. E-1 to E-18

GENERAL PLAN - 2
(@ STA. 663+50 TO @ STA. 85+00)
 SCALE: 1" = 200'

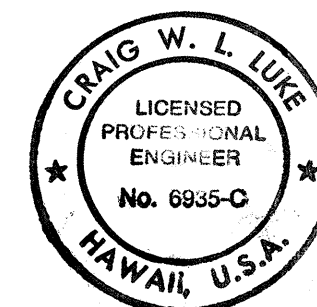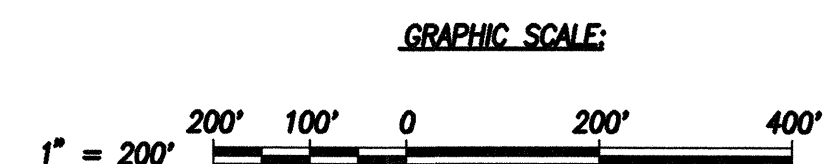

THIS WORK WAS PREPARED BY ME OR UNDER MY SUPERVISION
 SIGNATURE DATE 5/1/02

STATE OF HAWAII
 DEPARTMENT OF TRANSPORTATION
 HIGHWAYS DIVISION

GENERAL PLAN - 2
(@ STA. 663+50 TO @ STA. 85+00)

PIILANI HIGHWAY INTERIM WIDENING
Project No. 31AB-01-02

Scale: 1"=200' Date: May 1, 2002

SHEET No. C-8 OF 124 SHEETS

DESIGNED BY	DATE
CHECKED BY	
NOTED BY	
ORIGINAL PLAN	