


FED. ROAD DIST. NO.	STATE	PROJ. NO.	FISCAL YEAR	SHEET NO.	TOTAL SHEETS
HAWAII	HAW.	31A-02-17	2018	12	29

LEGEND

- ← DIRECTION OF FLOW  
--- CATCH BASIN PROTECTION  
) BIO-SOCK

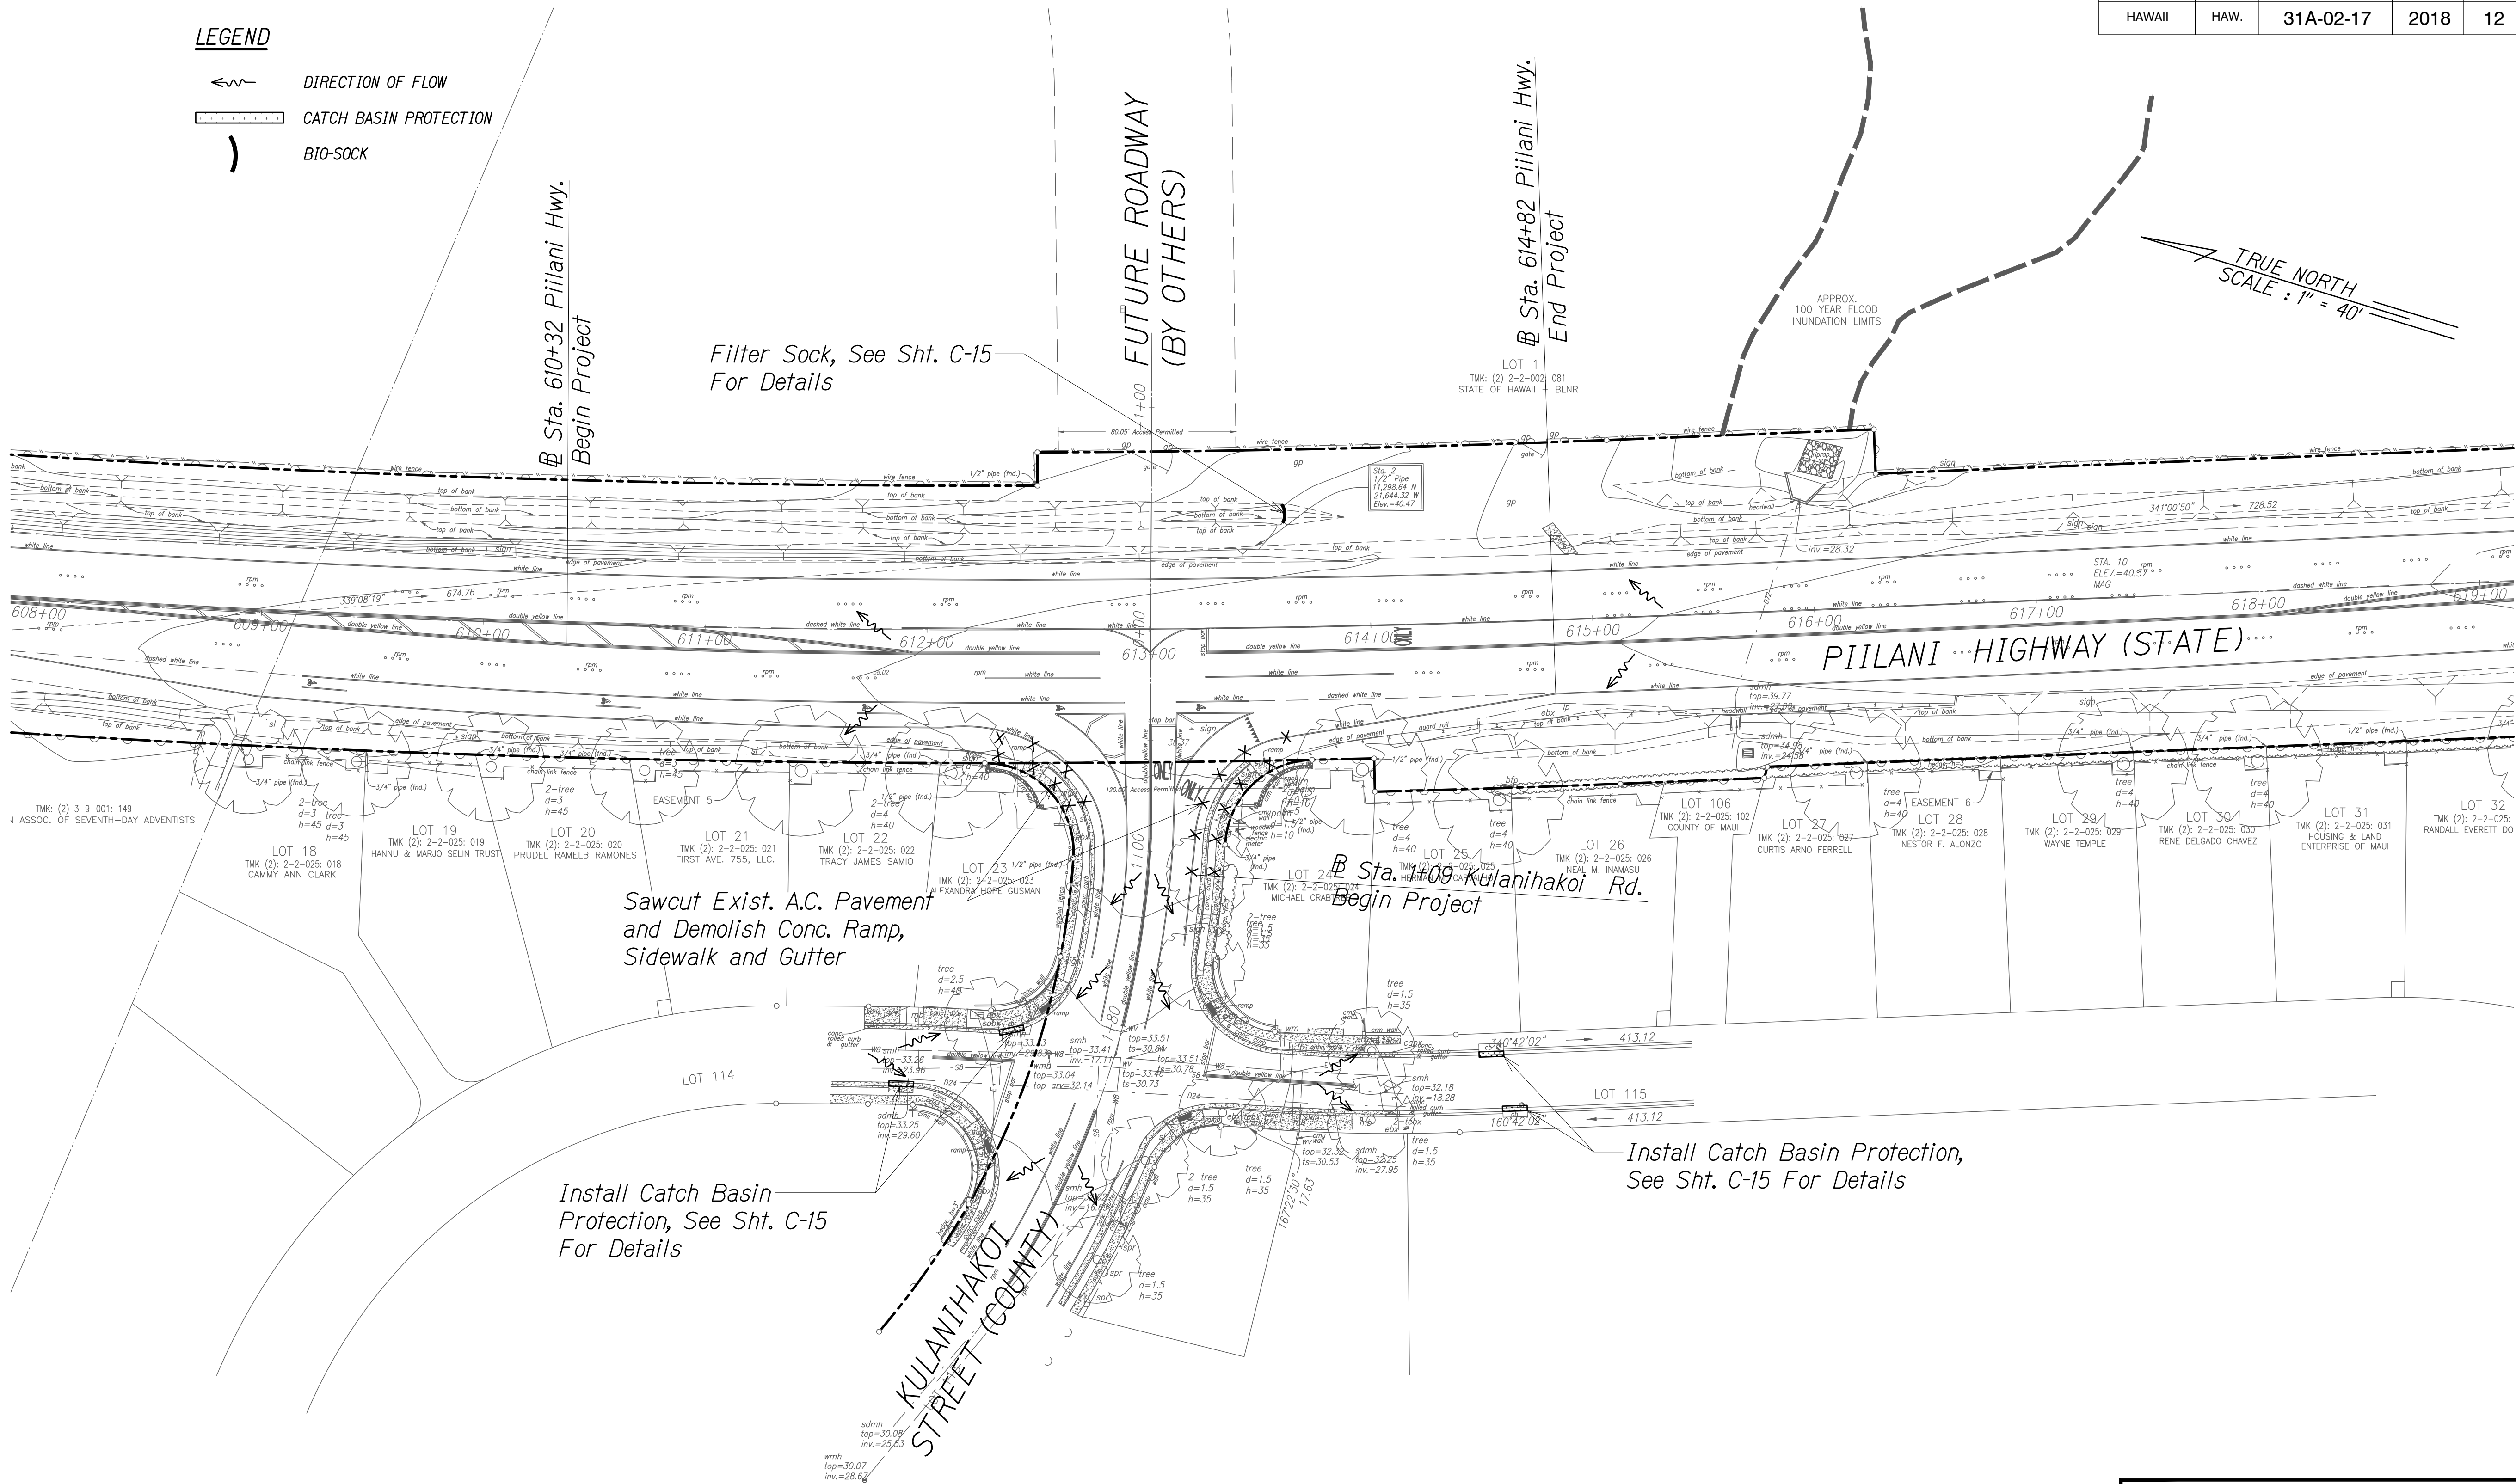

DEMOLITION AND EROSION CONTROL PLAN


Scale : 1" = 40'

GRAPHIC SCALE:

40' 20' 0 40' 80'

SCALE: 1" = 40'

SURVEY PLOTTED BY	DATE
DRAWN BY	
DESIGNED BY	
QUANTITIES BY	
CHECKED BY	

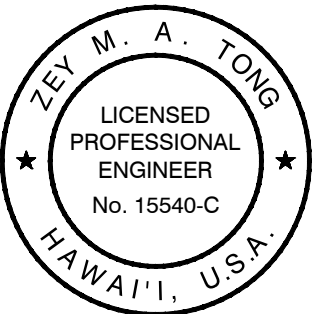

THIS WORK WAS PREPARED BY ME OR UNDER MY SUPERVISION.

APR 30, 2020  
LIC. EXP. DATE

STATE OF HAWAII  
DEPARTMENT OF TRANSPORTATION  
HIGHWAYS DIVISION

DEMOLITION AND EROSION CONTROL PLAN

Piilani Highway Improvements  
Vicinity of Kulanihakai Street  
Project No. 31A-02-17

Scale: As Shown Date: Mar 2018

SHEET No. C-11 OF 24 SHEETS