

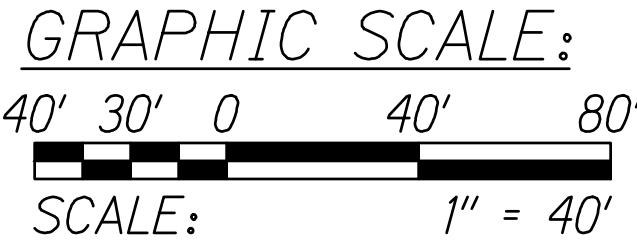


FED. ROAD DIST. NO.	STATE	PROJ. NO.	FISCAL YEAR	SHEET NO.	TOTAL SHEETS
HAWAII	HAW.	31A-02-17	2018	11	29

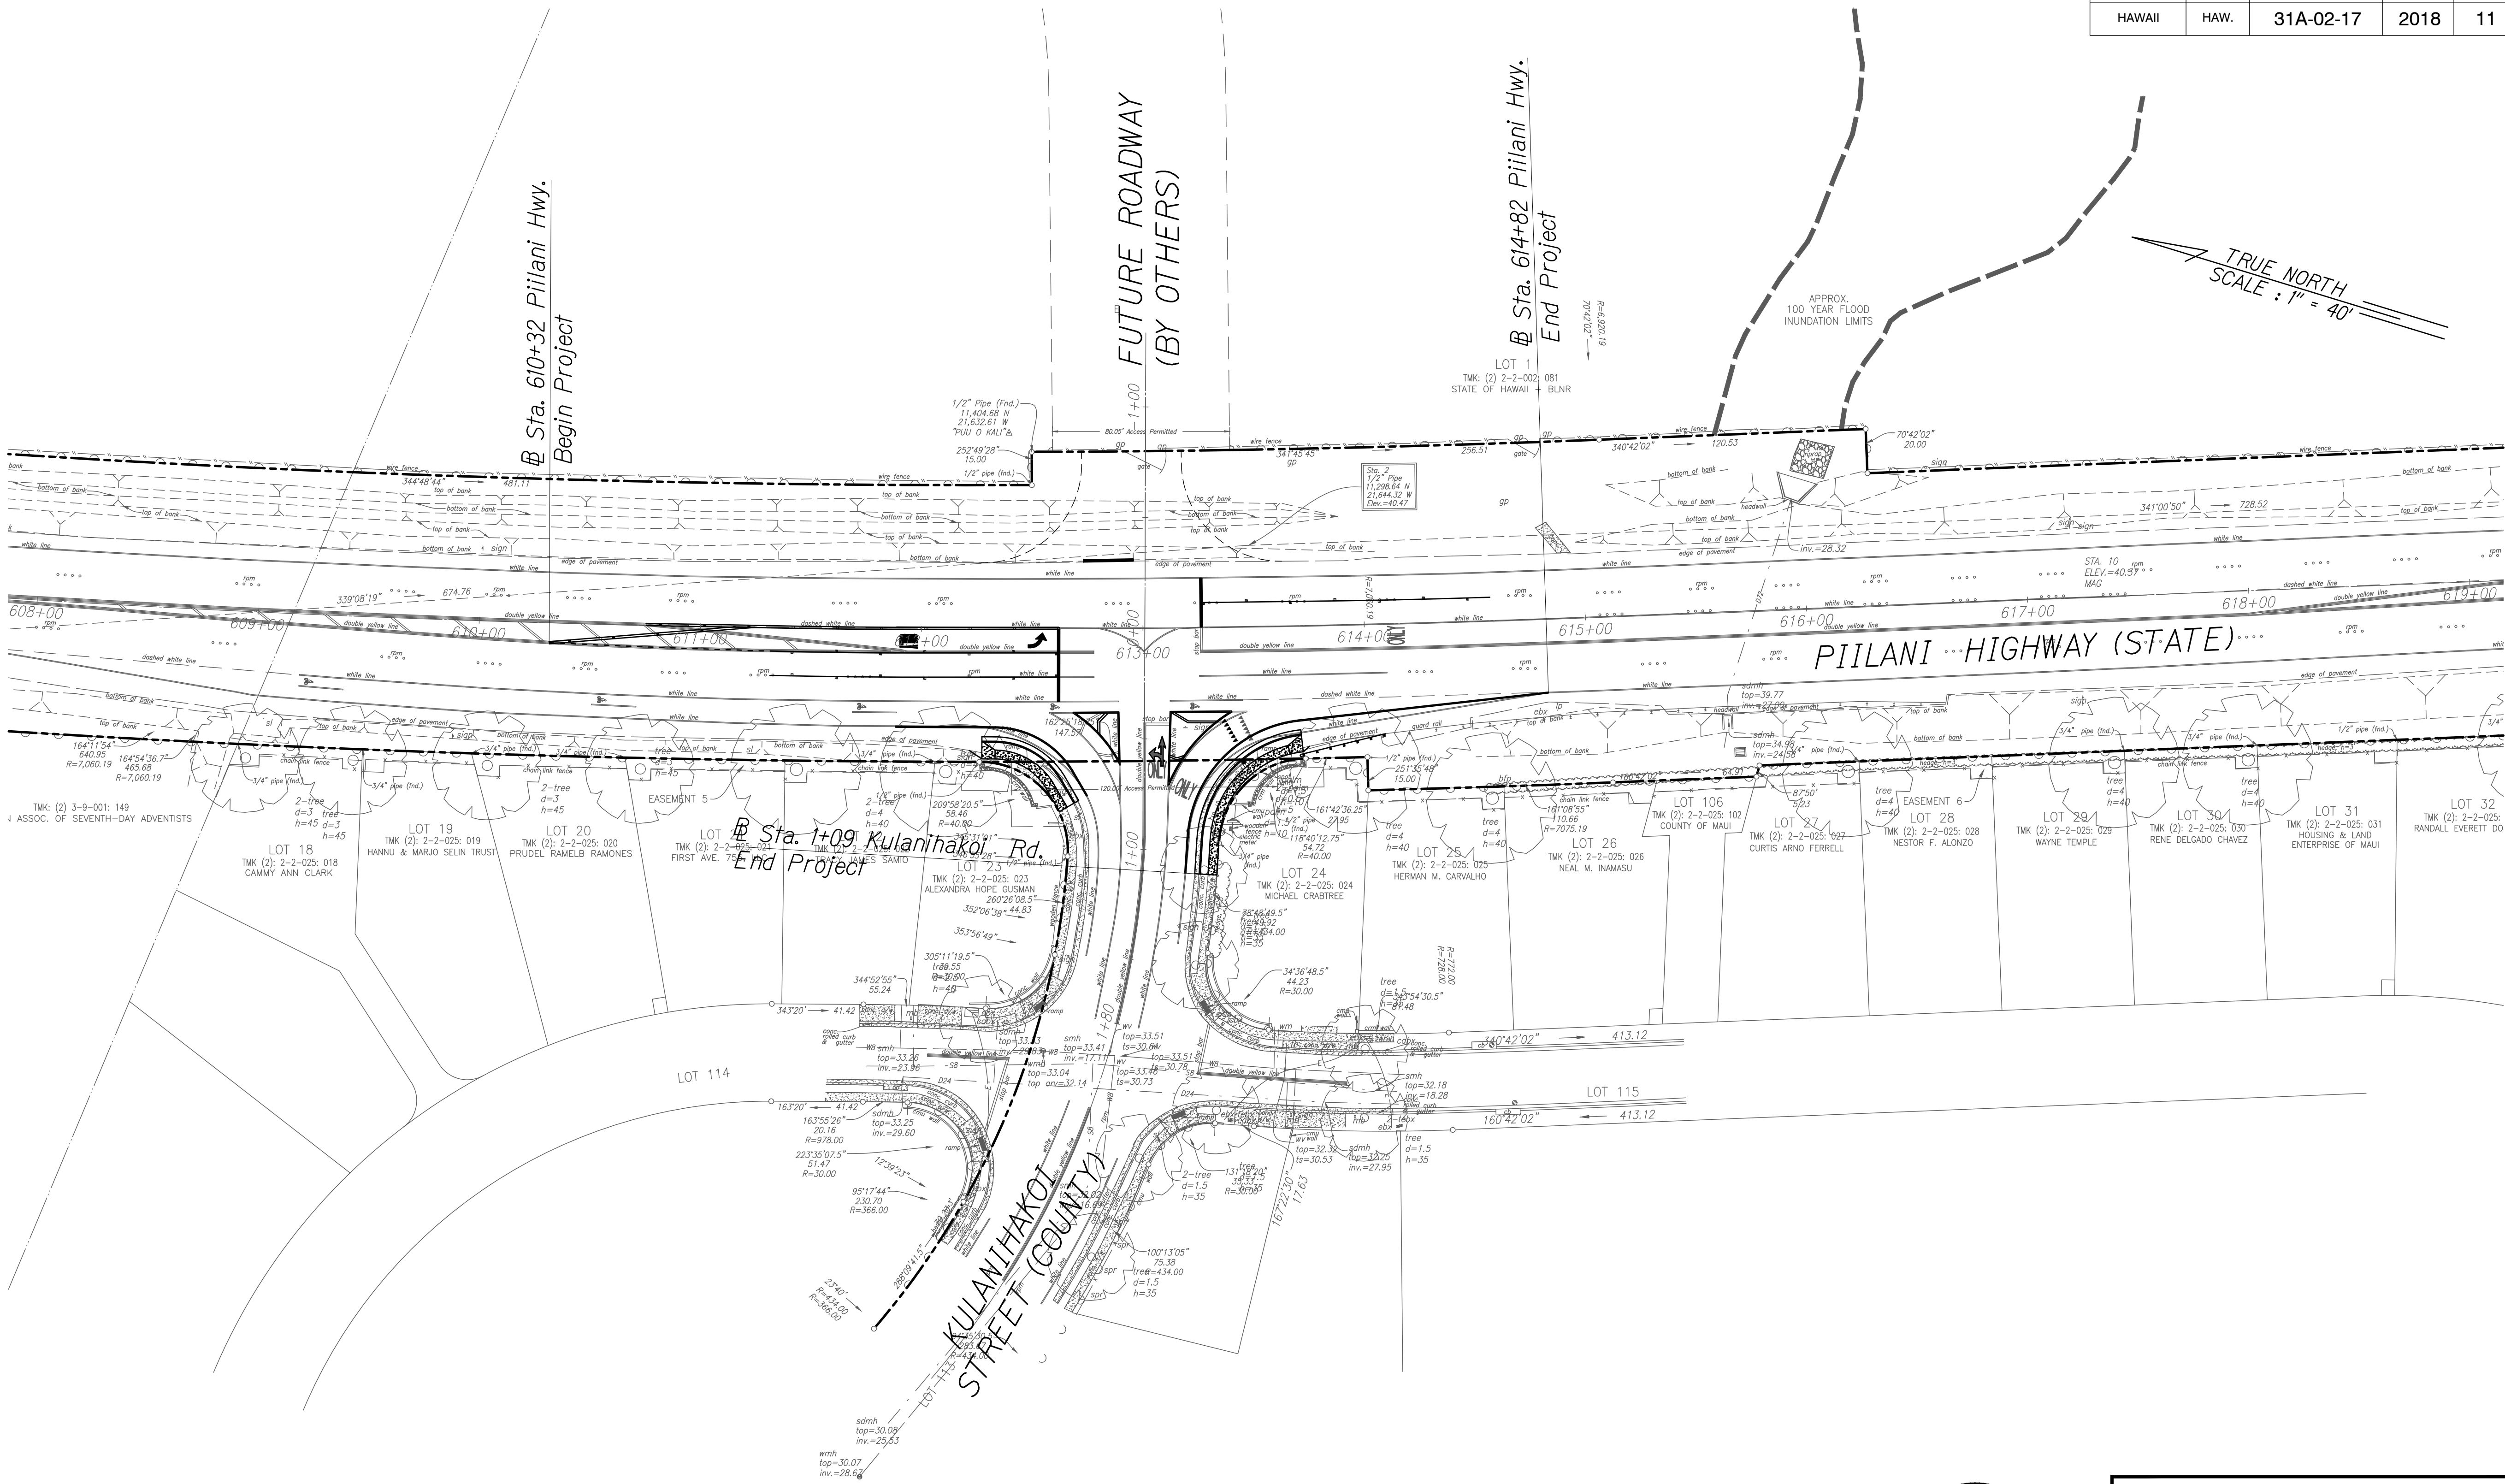

GENERAL SITE PLAN
Scale : 1" = 40'

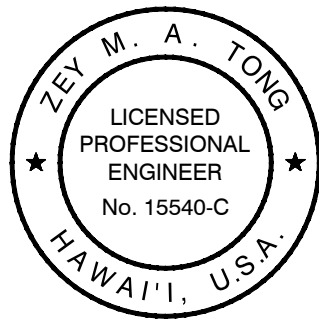

THIS WORK WAS PREPARED BY
ME, OR UNDER MY SUPERVISION.
Zey Tong
APRIL 30, 2020
LIC. EXP. DATE

STATE OF HAWAII
DEPARTMENT OF TRANSPORTATION
HIGHWAYS DIVISION
GENERAL SITE PLAN
*Piilani Highway Improvements
Vicinity of Kulanihakoi Street
Project No. 31A-02-17*
Scale: As Shown Date: Mar 2018
SHEET No. C-10 OF 24 SHEETS

ORIGINAL PLAN	SURVEY PLOTTED BY	DATE
NOTE BOOK	DESIGNED BY	
	QUANTITIES BY	
	CHECKED BY	