
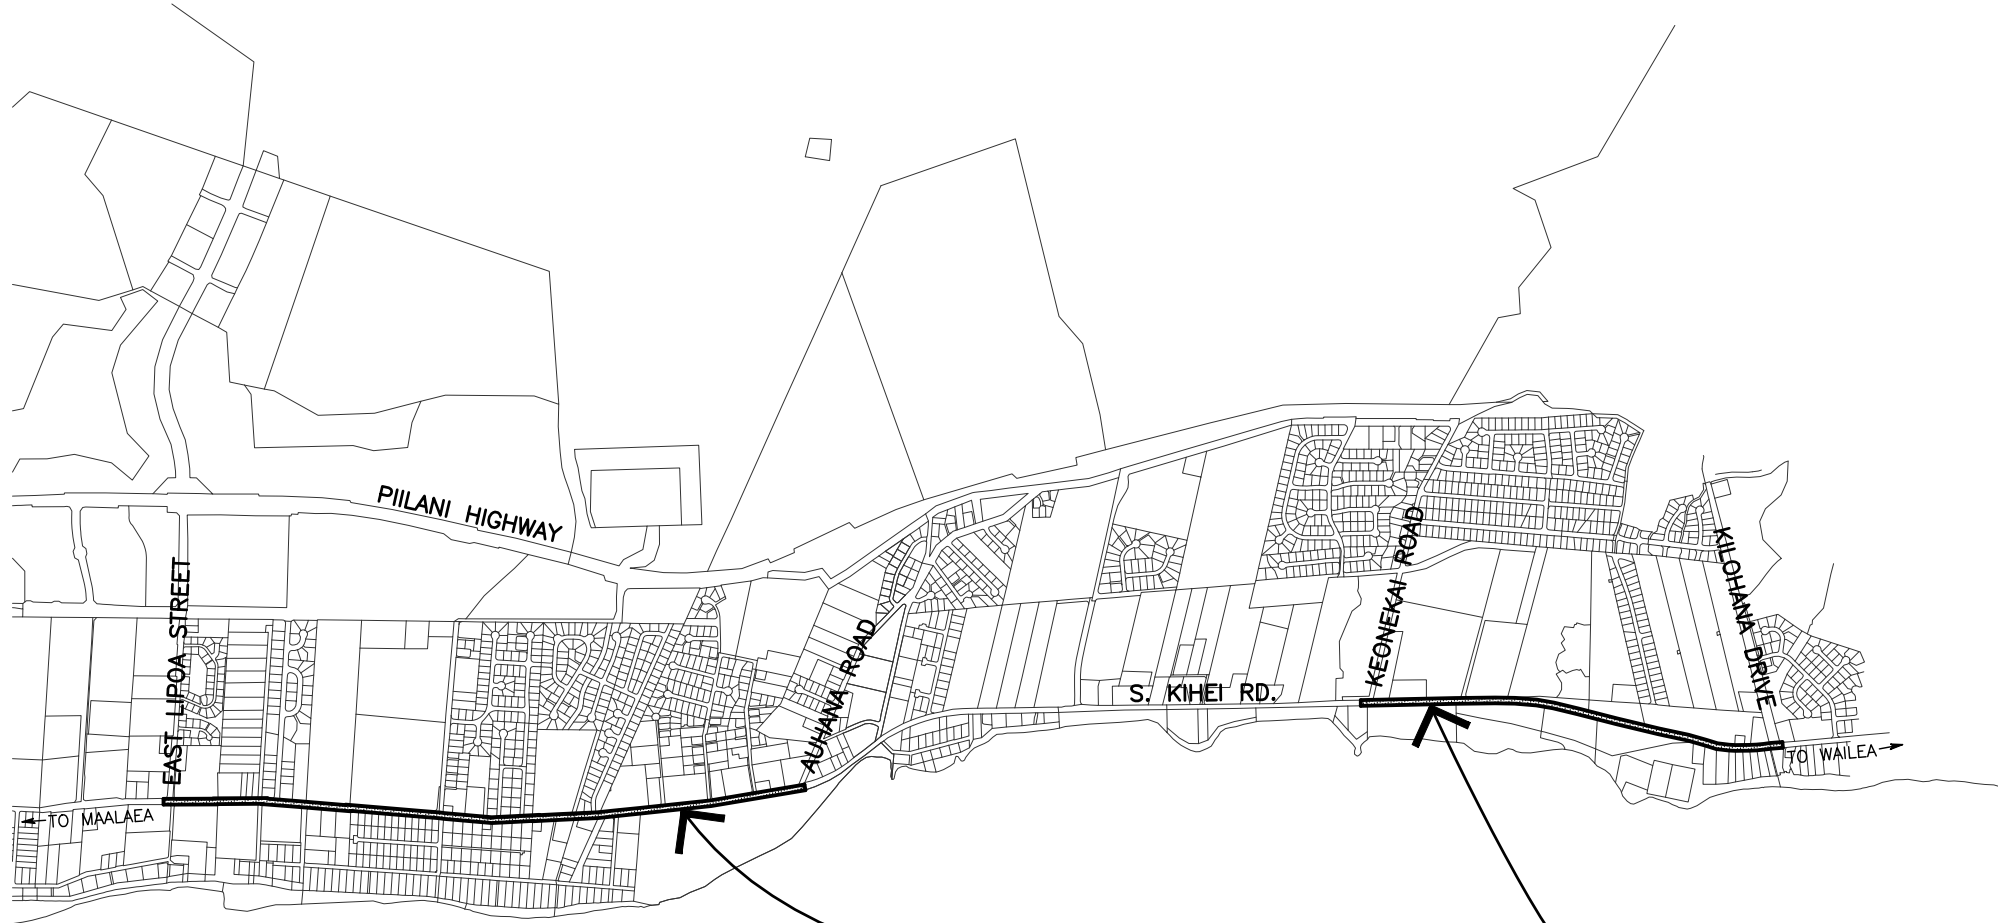
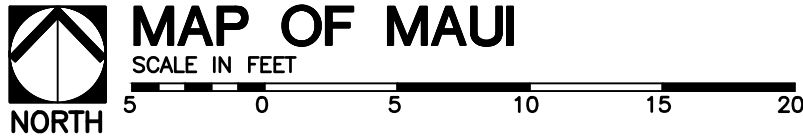


DEPARTMENT OF PUBLIC WORKS
COUNTY OF MAUI
WAILUKU, MAUI, HAWAII
PLANS FOR
SOUTH KIHAI ROAD PAVEMENT REHABILITATION
LIPOA STREET TO AUHANA ROAD
KEONEKAI ROAD TO KILOHANA DRIVE
FEDERAL AID PROJECT NO. STP-3100(016)
DISTRICT OF WAILUKU / MAKAWAO
ISLAND OF MAUI

INDEX OF DRAWINGS

SHT.	DWG. NO.	DESCRIPTION
1.	T-1	TITLE SHEET
2.	C-1	STANDARD PLAN SUMMARY
3.	C-2	STANDARD PLAN SUMMARY
4.	C-3	CONSTRUCTION NOTES
5.	C-4	CONSTRUCTION EROSION CONTROL BEST MANAGEMENT PRACTICES PLAN 1
6.	C-5	CONSTRUCTION EROSION CONTROL BEST MANAGEMENT PRACTICES PLAN 2
7.	C-6	CONSTRUCTION EROSION CONTROL BEST MANAGEMENT PRACTICES PLAN 3
8.	C-7	CONSTRUCTION EROSION CONTROL BEST MANAGEMENT PRACTICES PLAN 4
9.	C-8	CONSTRUCTION EROSION CONTROL BEST MANAGEMENT PRACTICES PLAN 5
10.	C-9	TYPICAL ROADWAY SECTIONS 1
11.	C-10	TYPICAL ROADWAY SECTIONS 2
12.	C-11	TYPICAL ROADWAY SECTIONS 3
13.	C-12	ROADWAY PLAN AND PROFILE 1
14.	C-13	ROADWAY PLAN AND PROFILE 2
15.	C-14	ROADWAY PLAN AND PROFILE 3
16.	C-15	ROADWAY PLAN AND PROFILE 4
17.	C-16	ROADWAY PLAN AND PROFILE 5
18.	C-17	ROADWAY PLAN AND PROFILE 6
19.	C-18	ROADWAY PLAN AND PROFILE 7
20.	C-19	ROADWAY PLAN AND PROFILE 8
21.	C-20	ROADWAY PLAN AND PROFILE 9
22.	C-21	ROADWAY PLAN AND PROFILE 10
23.	C-22	ROADWAY PLAN AND PROFILE 11
24.	C-23	ROADWAY PLAN AND PROFILE 12
25.	C-24	ROADWAY PLAN AND PROFILE 13
26.	C-25	ROADWAY PLAN AND PROFILE 14
27.	C-26	ROADWAY PLAN AND PROFILE 15
28.	C-27	ROADWAY PLAN AND PROFILE 16
29.	C-28	ROADWAY PLAN AND PROFILE 17
30.	C-29	ROADWAY PLAN AND PROFILE 18
31.	C-30	ROADWAY PLAN AND PROFILE 19
32.	C-31	ROADWAY PLAN AND PROFILE 20
33.	C-32	GRADING PLAN
34.	C-33	SIGNAGE AND STRIPING PLAN 1
35.	C-34	SIGNAGE AND STRIPING PLAN 2
36.	C-35	SIGNAGE AND STRIPING PLAN 3
37.	C-36	SIGNAGE AND STRIPING PLAN 4
38.	C-37	SIGNAGE AND STRIPING PLAN 5
39.	C-38	SIGNAGE AND STRIPING PLAN 6
40.	C-39	SIGNAGE AND STRIPING PLAN 7
41.	C-40	SIGNAGE AND STRIPING PLAN 8
42.	C-41	SIGNAGE AND STRIPING PLAN 9
43.	C-42	SIGNAGE AND STRIPING PLAN 10
44.	C-43	CURB RAMP DETAILS 1
45.	C-44	CURB RAMP DETAILS 2
46.	C-45	CURB RAMP DETAILS 3
47.	C-46	SITE SPECIFIC TRAFFIC CONTROL PLAN - PHASE 1
48.	C-47	SITE SPECIFIC TRAFFIC CONTROL PLAN - PHASE 1
49.	C-48	SITE SPECIFIC TRAFFIC CONTROL PLAN - PHASE 1
50.	C-49	SITE SPECIFIC TRAFFIC CONTROL PLAN - PHASE 1
51.	C-50	SITE SPECIFIC TRAFFIC CONTROL PLAN - PHASE 1
52.	C-51	SITE SPECIFIC TRAFFIC CONTROL PLAN - PHASE 1
53.	C-52	SITE SPECIFIC TRAFFIC CONTROL PLAN - PHASE 2
54.	C-53	SITE SPECIFIC TRAFFIC CONTROL PLAN - PHASE 2
55.	C-54	SITE SPECIFIC TRAFFIC CONTROL PLAN - PHASE 2
56.	C-55	SITE SPECIFIC TRAFFIC CONTROL PLAN - PHASE 2
57.	C-56	SITE SPECIFIC TRAFFIC CONTROL PLAN - PHASE 2
58.	C-57	SITE SPECIFIC TRAFFIC CONTROL PLAN - PHASE 2
59.	C-58	SITE SPECIFIC TRAFFIC CONTROL PLAN - PHASE 3
60.	C-59	SITE SPECIFIC TRAFFIC CONTROL PLAN - PHASE 3
61.	C-60	MISCELLANEOUS DETAILS 1
62.	C-61	MISCELLANEOUS DETAILS 2

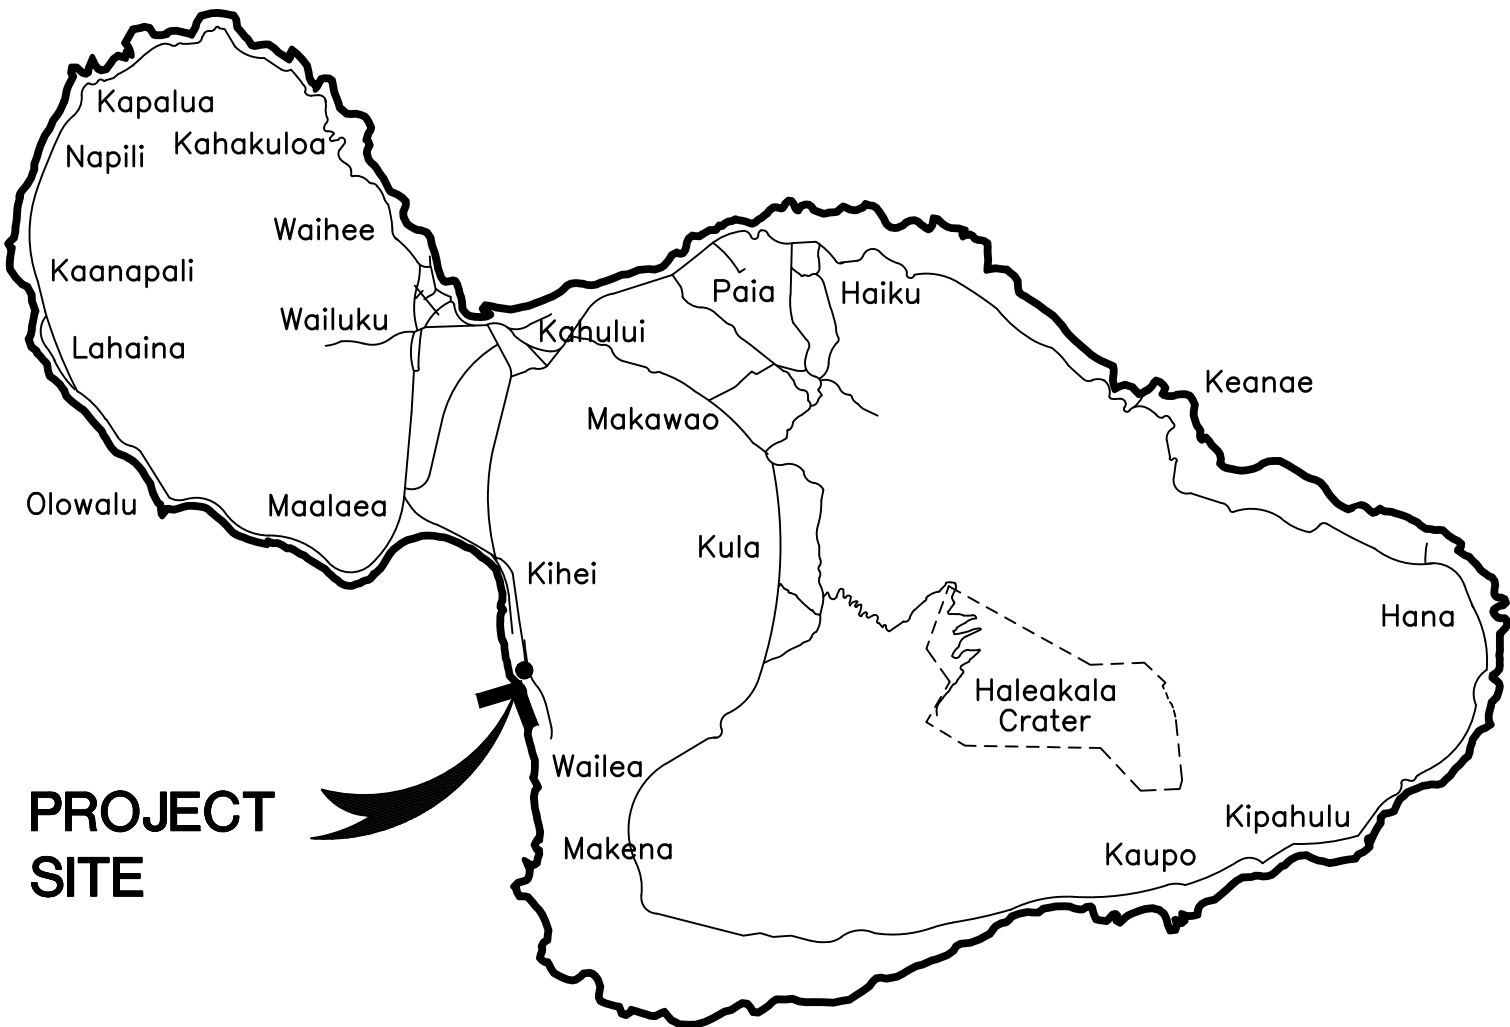

APPROVALS:

DIRECTOR,
DEPARTMENT OF PUBLIC WORKS
COUNTY OF MAUI
(APPROVAL GRANTED FOR WORK WITHIN COUNTY RIGHT-OF-WAY)

DATE

DIRECTOR, DEPARTMENT OF WATER SUPPLY
COUNTY OF MAUI
(APPROVAL LIMITED TO WATER IMPROVEMENTS WHICH WILL BE
DEDICATED TO THE DEPARTMENT OF WATER SUPPLY)

DATE