



FED. ROAD DIST. NO.	STATE	FED. AID PROJ. NO.	FISCAL YEAR	SHEET NO.	TOTAL SHEETS
HAWAII	HAW.	NH-STP-032-1(6)	2000	21	53

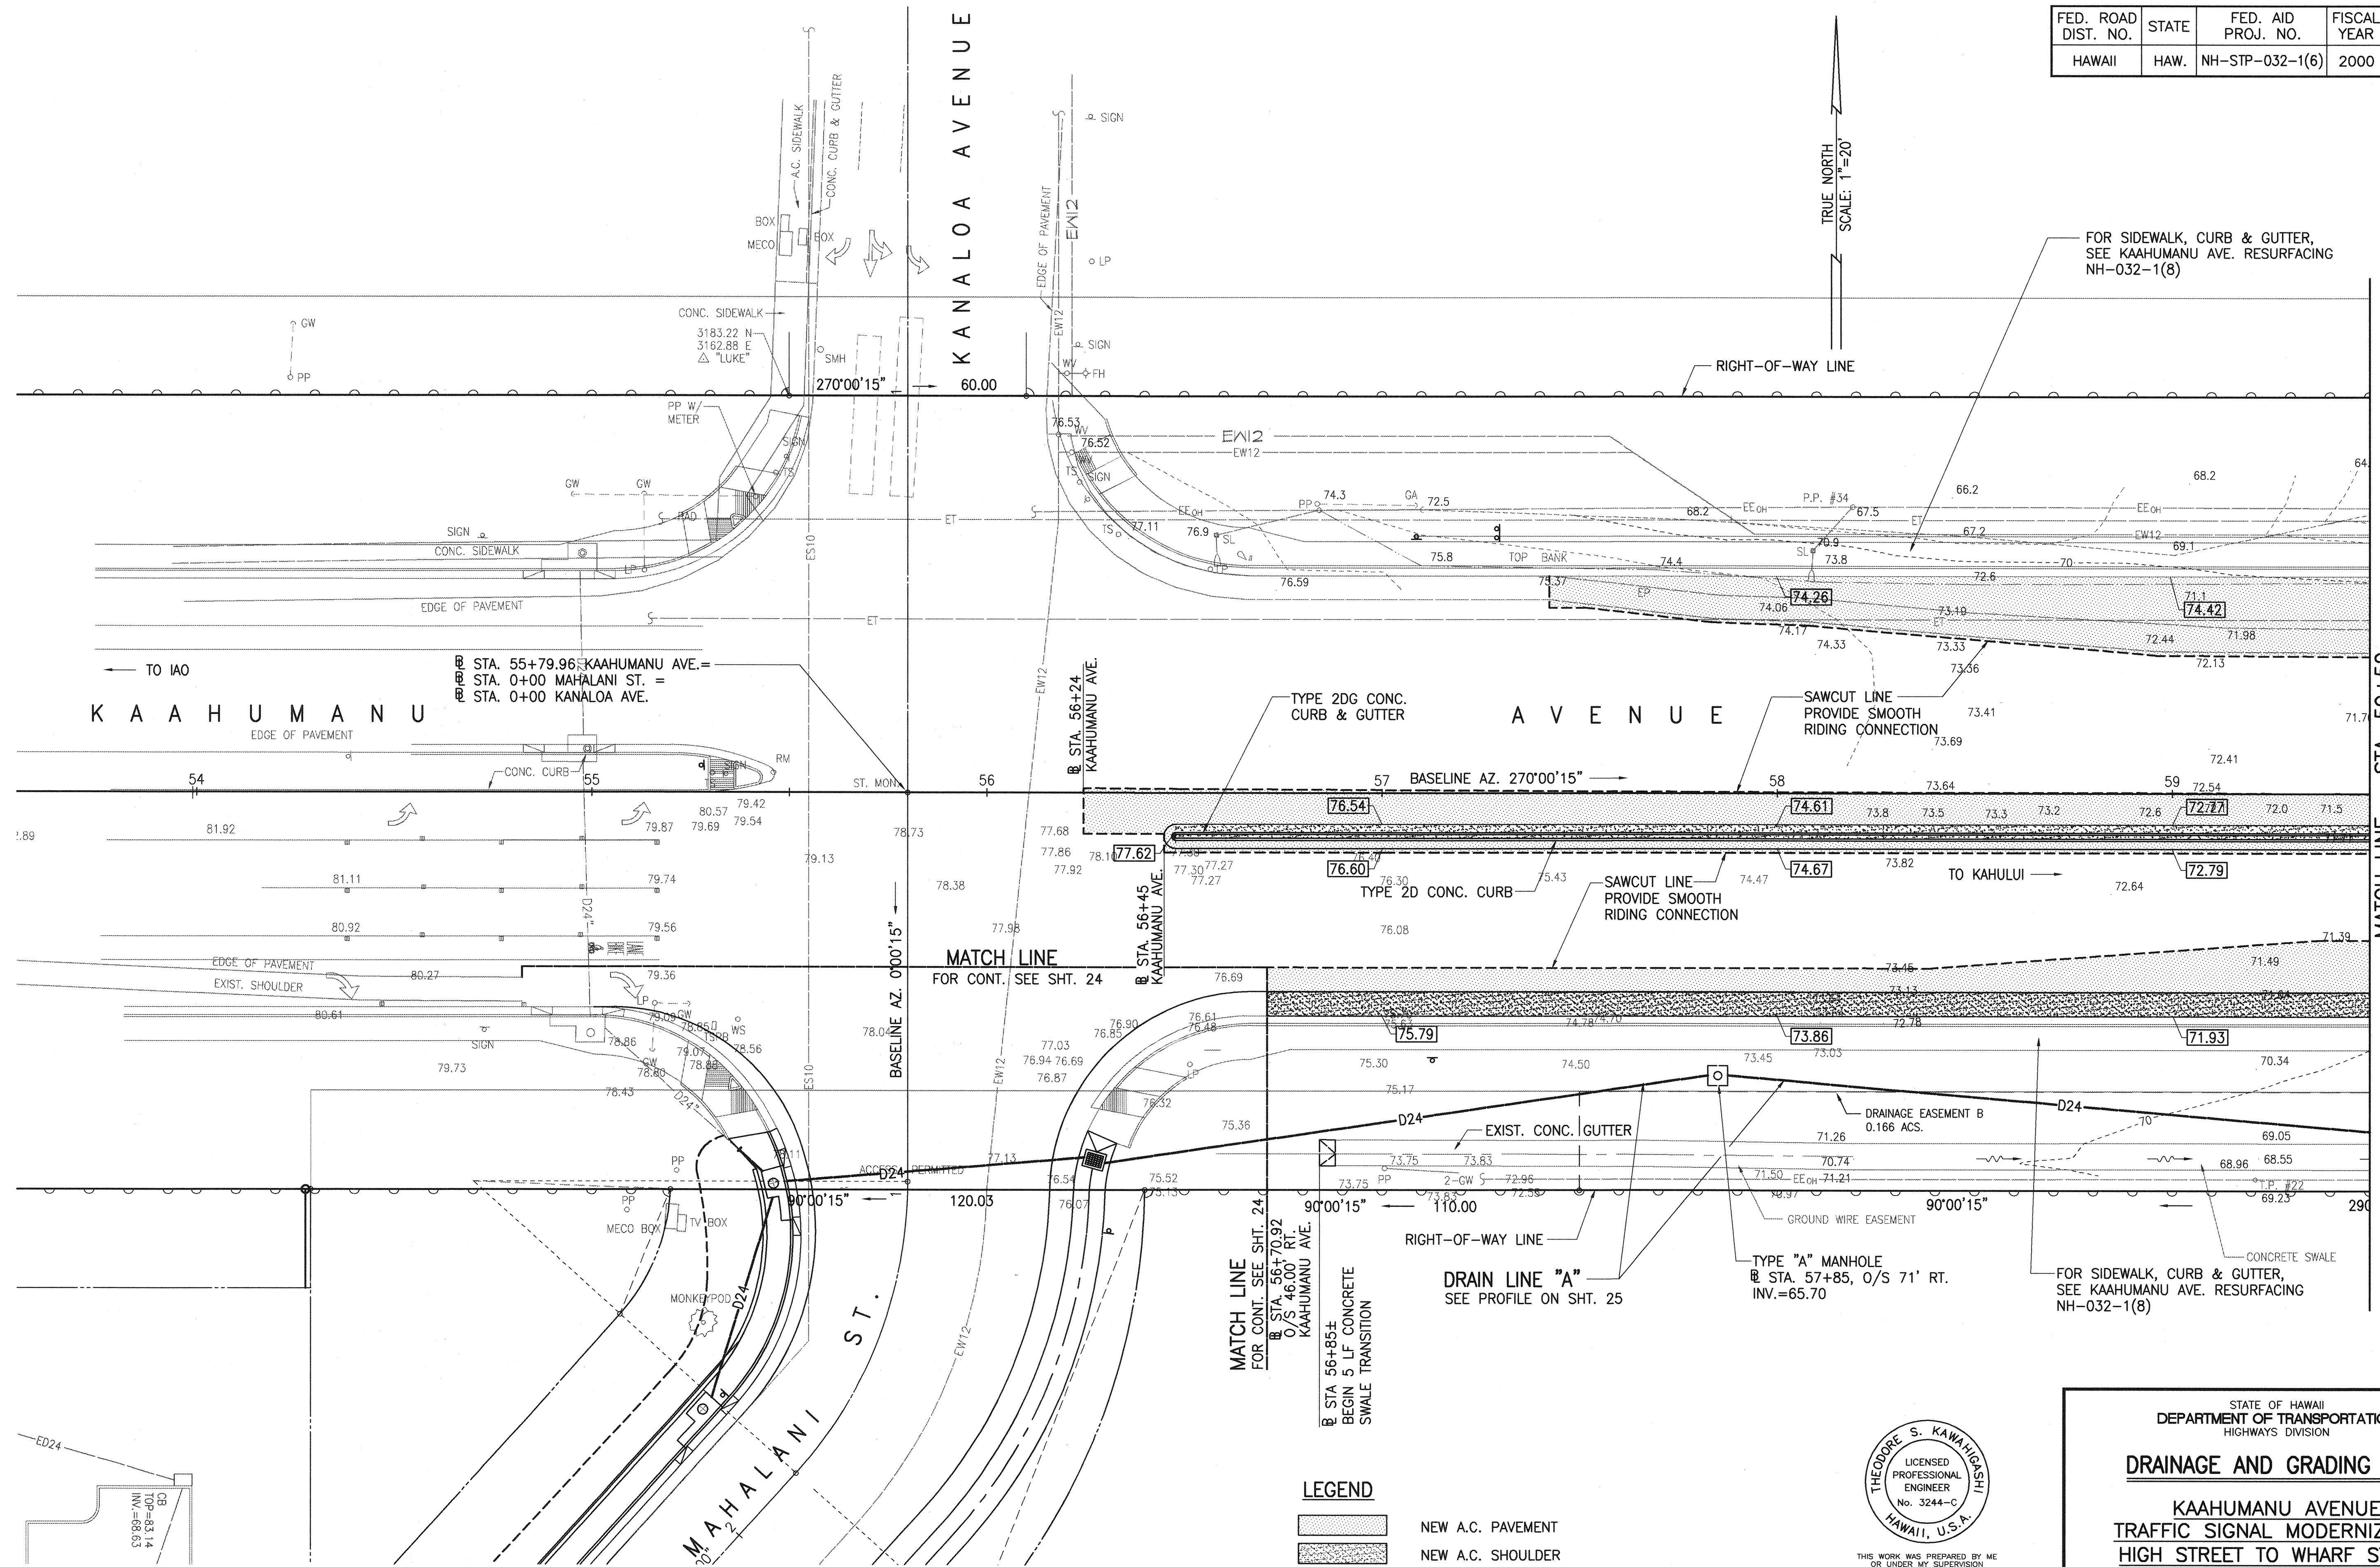

DRAINAGE AND GRADING PLAN
SCALE 1"=20'

LEGEND

- NEW A.C. PAVEMENT
- NEW A.C. SHOULDER

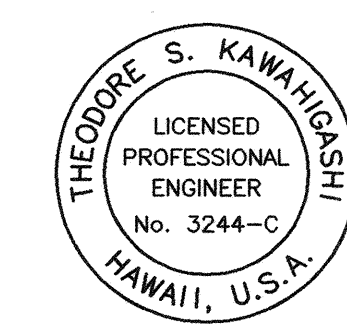

THIS WORK WAS PREPARED BY ME
OR UNDER MY SUPERVISION
Theodore S. Kawahigashi
Signature

STATE OF HAWAII
DEPARTMENT OF TRANSPORTATION
HIGHWAYS DIVISION

DRAINAGE AND GRADING PLAN


KAAHUMANU AVENUE
TRAFFIC SIGNAL MODERNIZATION
HIGH STREET TO WHARF STREET
FEDERAL AID PROJECT NO. NH-STP-032-1(6)

SCALE: AS NOTED DATE: AUG. 1999


SHEET No. 1 OF 4 SHEETS

MATCH LINE - STA. 59+50
FOR CONTINUATION, SEE SHEET 22

FED. ROAD DIST. NO.	STATE	FED. AID PROJ. NO.	FISCAL YEAR	SHEET NO.	TOTAL SHEETS
HAWAII	HAW.	NH-STP-032-1(6)	2000	22	53

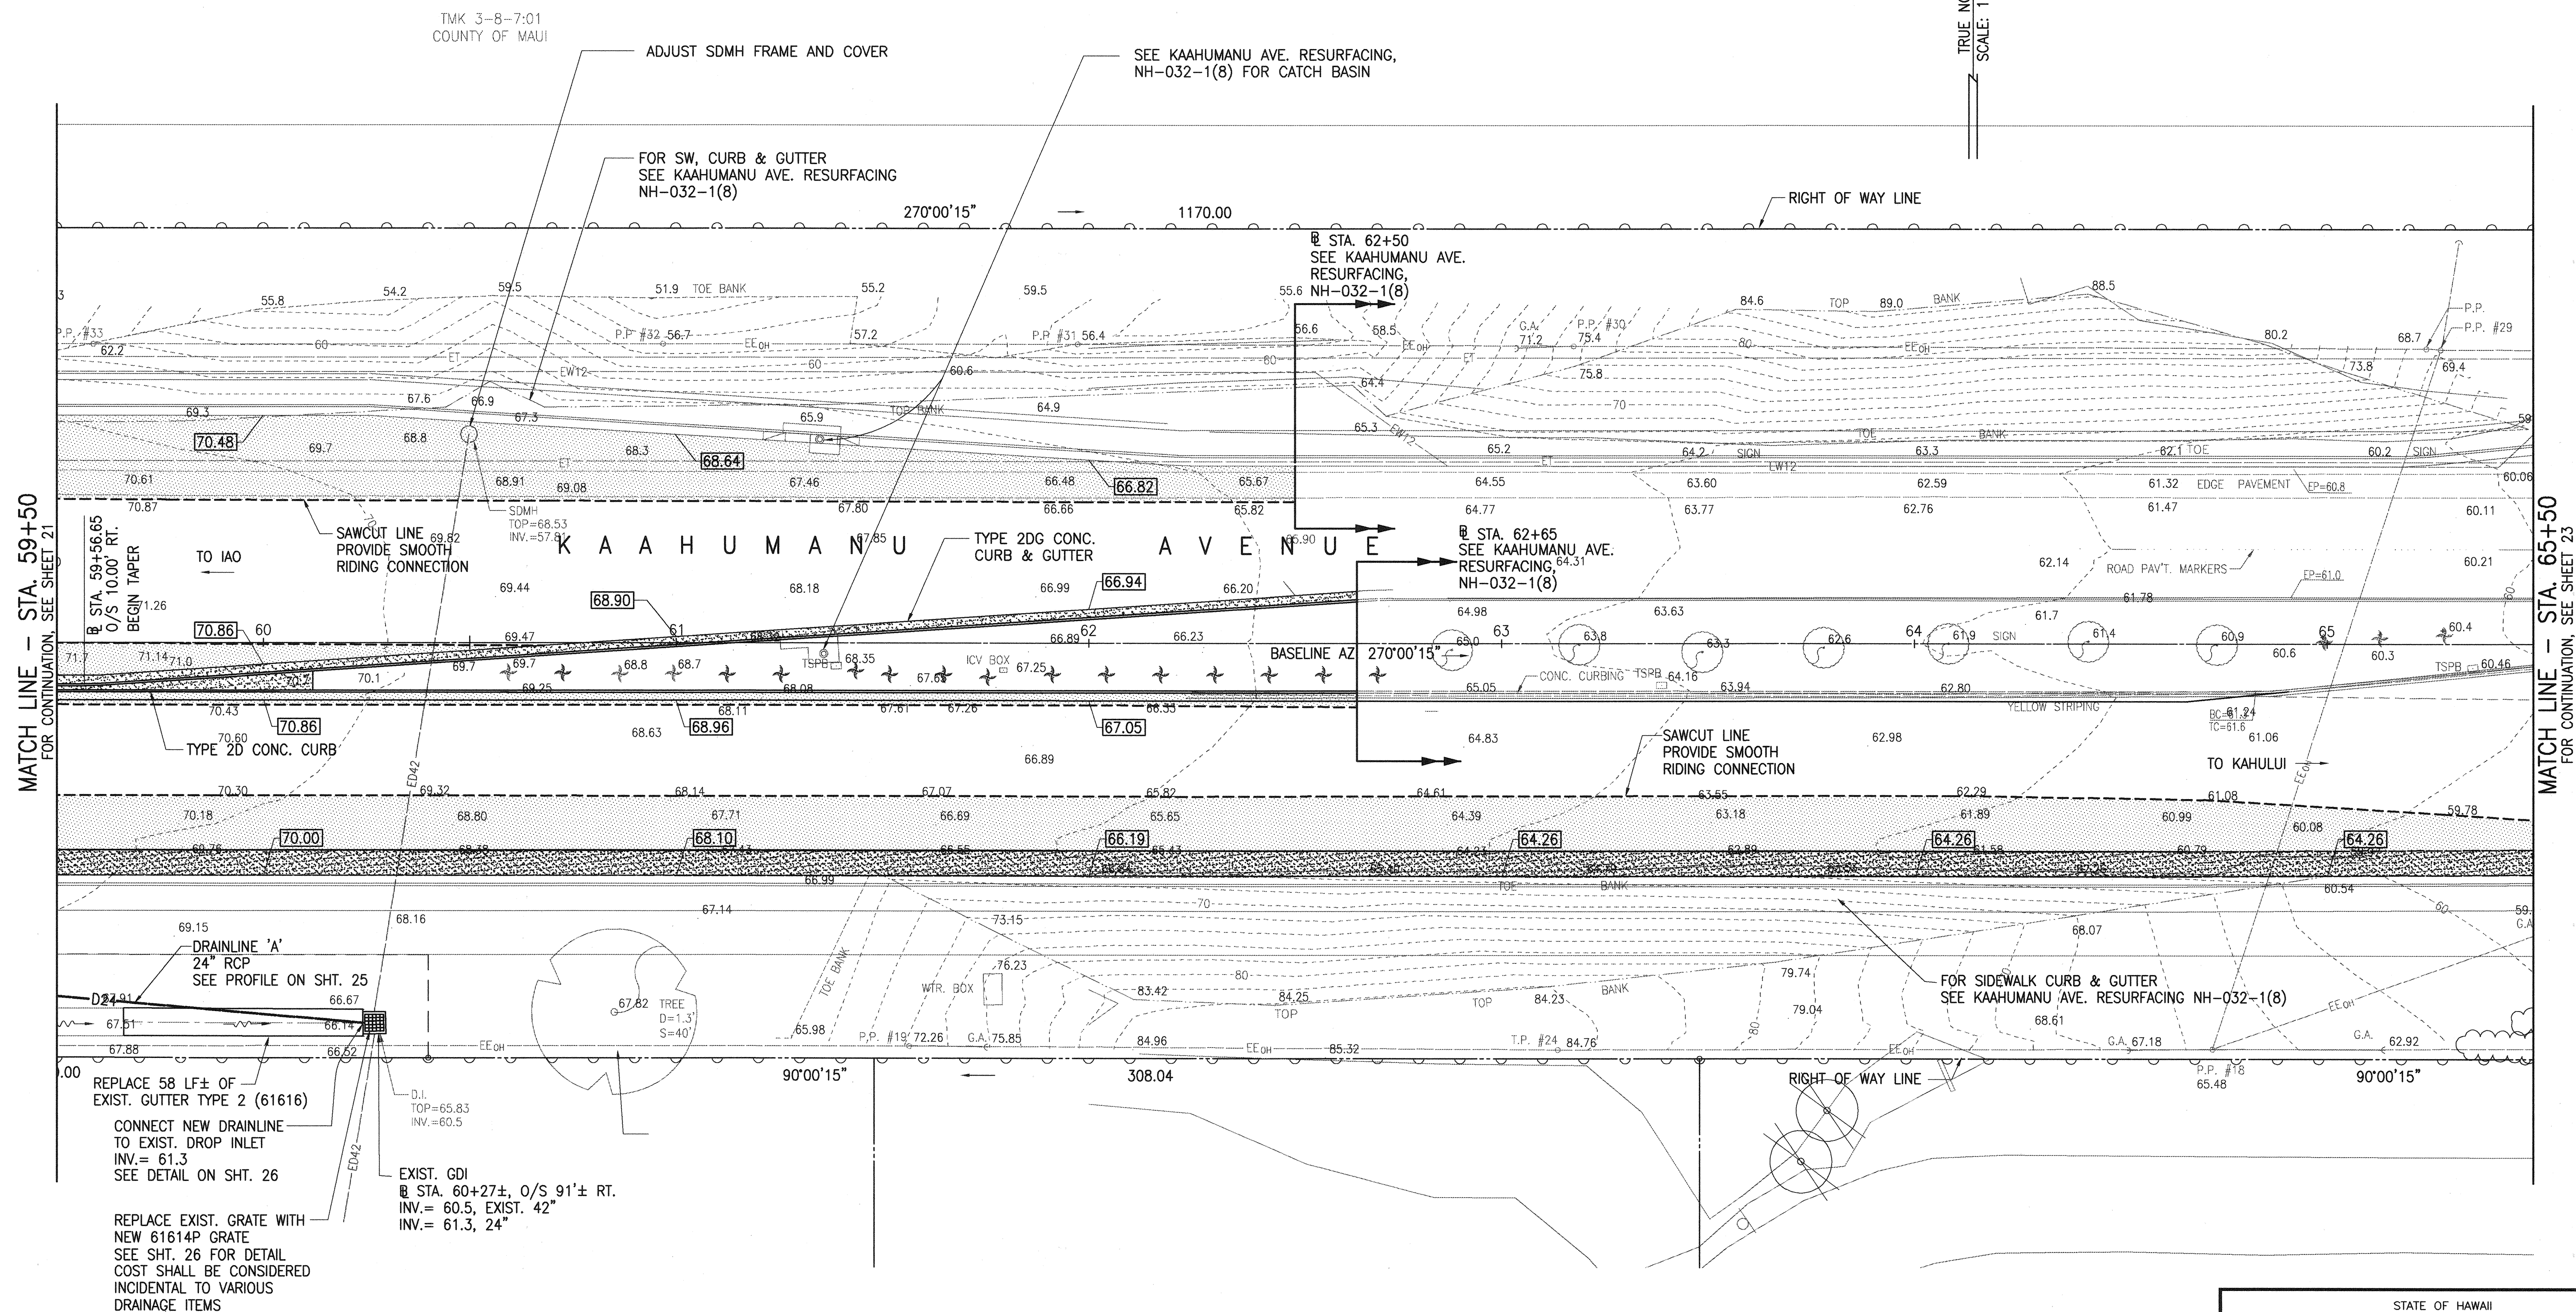

DRAINAGE AND GRADING PLAN SCALE: 1"=20'

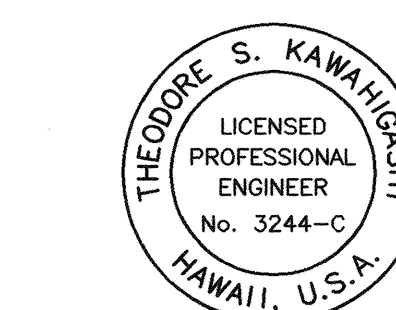

THIS WORK WAS PREPARED BY ME
OR UNDER MY SUPERVISION
Theodore S. Kawahigashi
Signature

STATE OF HAWAII
DEPARTMENT OF TRANSPORTATION
HIGHWAYS DIVISION
DRAINAGE AND GRADING PLAN

KAAHUMANU AVENUE
TRAFFIC SIGNAL MODERNIZATION
HIGH STREET TO WHARF STREET
FEDERAL AID PROJECT NO. NH-STP-032-1(6)

SCALE: AS NOTED
DATE: AUG. 1999

SHEET No. 2 OF 4 SHEETS

