



| FED. ROAD DIST. NO. | STATE | FED. AID PROJ. NO. | FISCAL YEAR | SHEET NO. | TOTAL SHEETS |
|---------------------|-------|--------------------|-------------|-----------|--------------|
| HAWAII              | HAW.  | NH-032-1(8)        | 2000        | 79        | 111          |

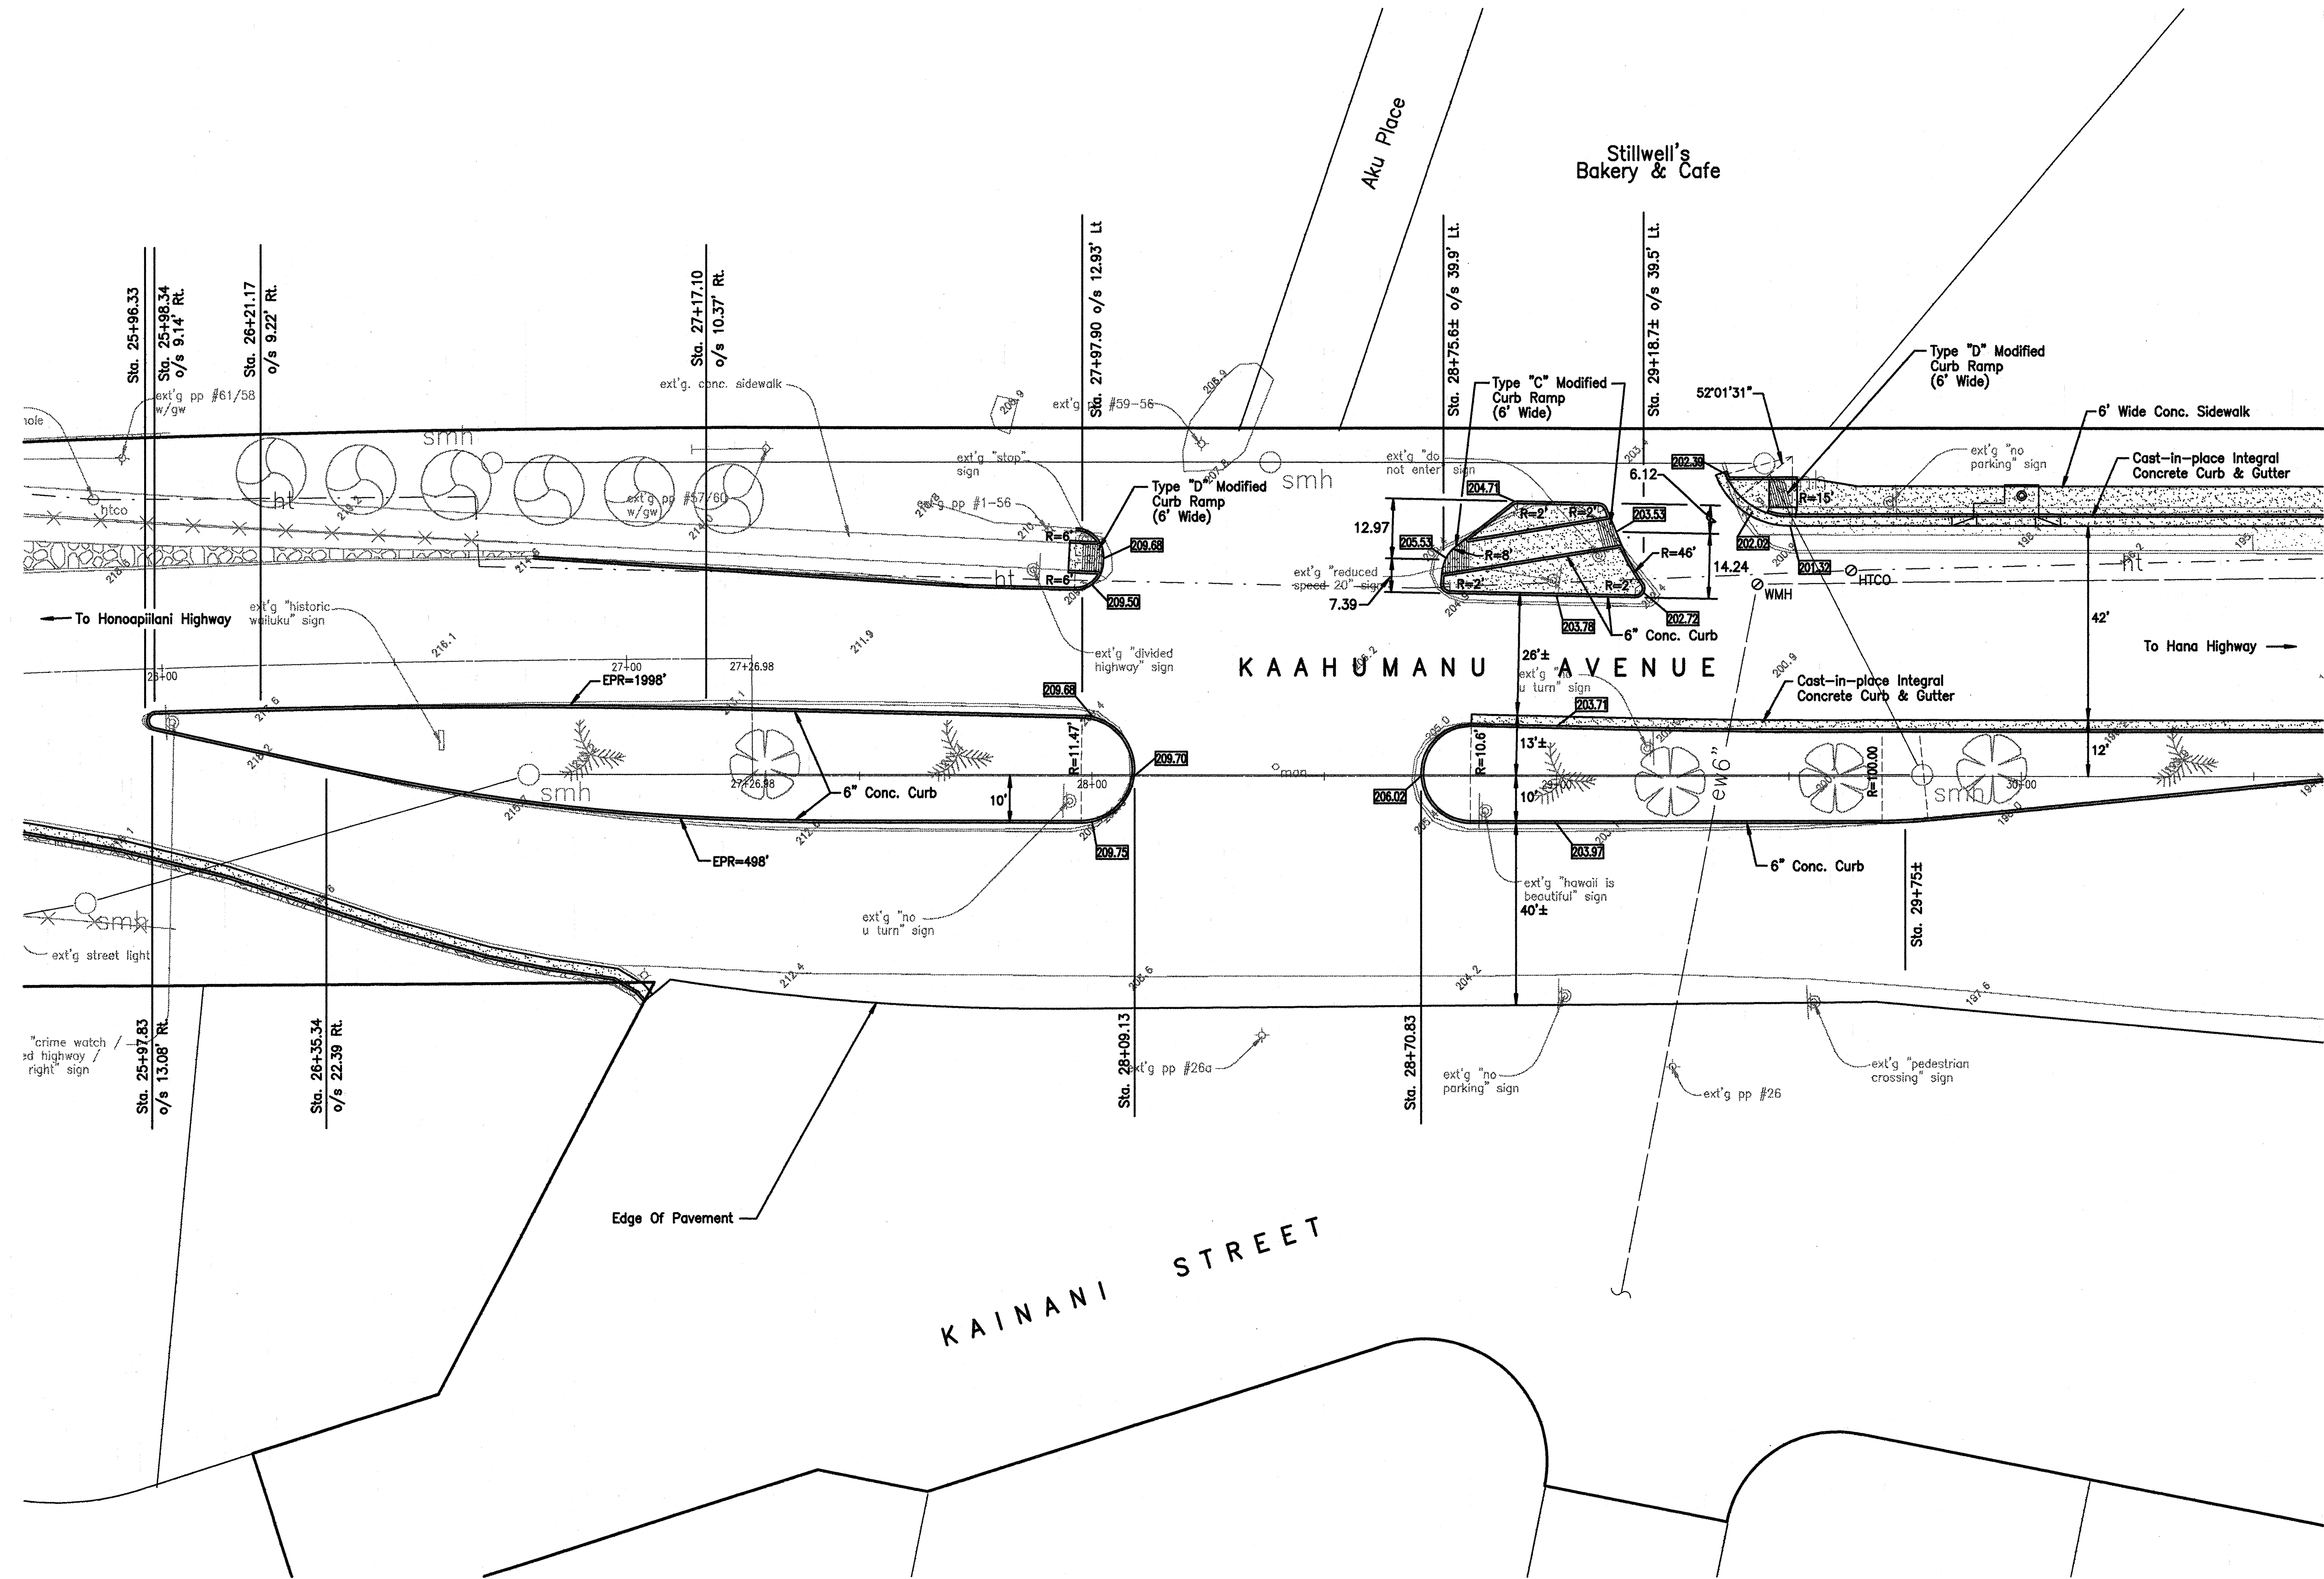

TRUE NORTH  
SCALE: 1 IN. = 20 FT.

|      |      |      |      |      |      |
|------|------|------|------|------|------|
| DATE | DATE | DATE | DATE | DATE | DATE |
| DATE | DATE | DATE | DATE | DATE | DATE |
INTERSECTION - KAHUMANU AVENUE AT STA. 28+40±

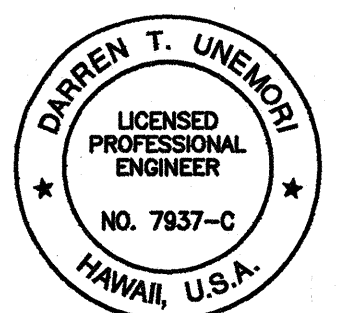

THIS WORK WAS PREPARED BY ME  
OR UNDER MY SUPERVISION  
*[Signature]*  
Signature

STATE OF HAWAII  
DEPARTMENT OF TRANSPORTATION  
HIGHWAYS DIVISION

**INTERSECTION GRADING PLAN**  
**MAIN STREET RESURFACING**  
CENTRAL AVENUE TO KAHUMANU AVENUE  
AND  
**KAHUMANU AVENUE RESURFACING**  
MAIN STREET TO HOBSON AVENUE  
Fed. Aid Project No. NH-032-1(8)


SCALE: AS NOTED  
SHEET No. 1 OF 16 SHEETS








| FED. ROAD DIST. NO. | STATE | FED. AID PROJ. NO. | FISCAL YEAR | SHEET NO. | TOTAL SHEETS |
|---------------------|-------|--------------------|-------------|-----------|--------------|
| HAWAII              | HAW.  | NH-032-1(8)        | 2000        | 81        | 111          |

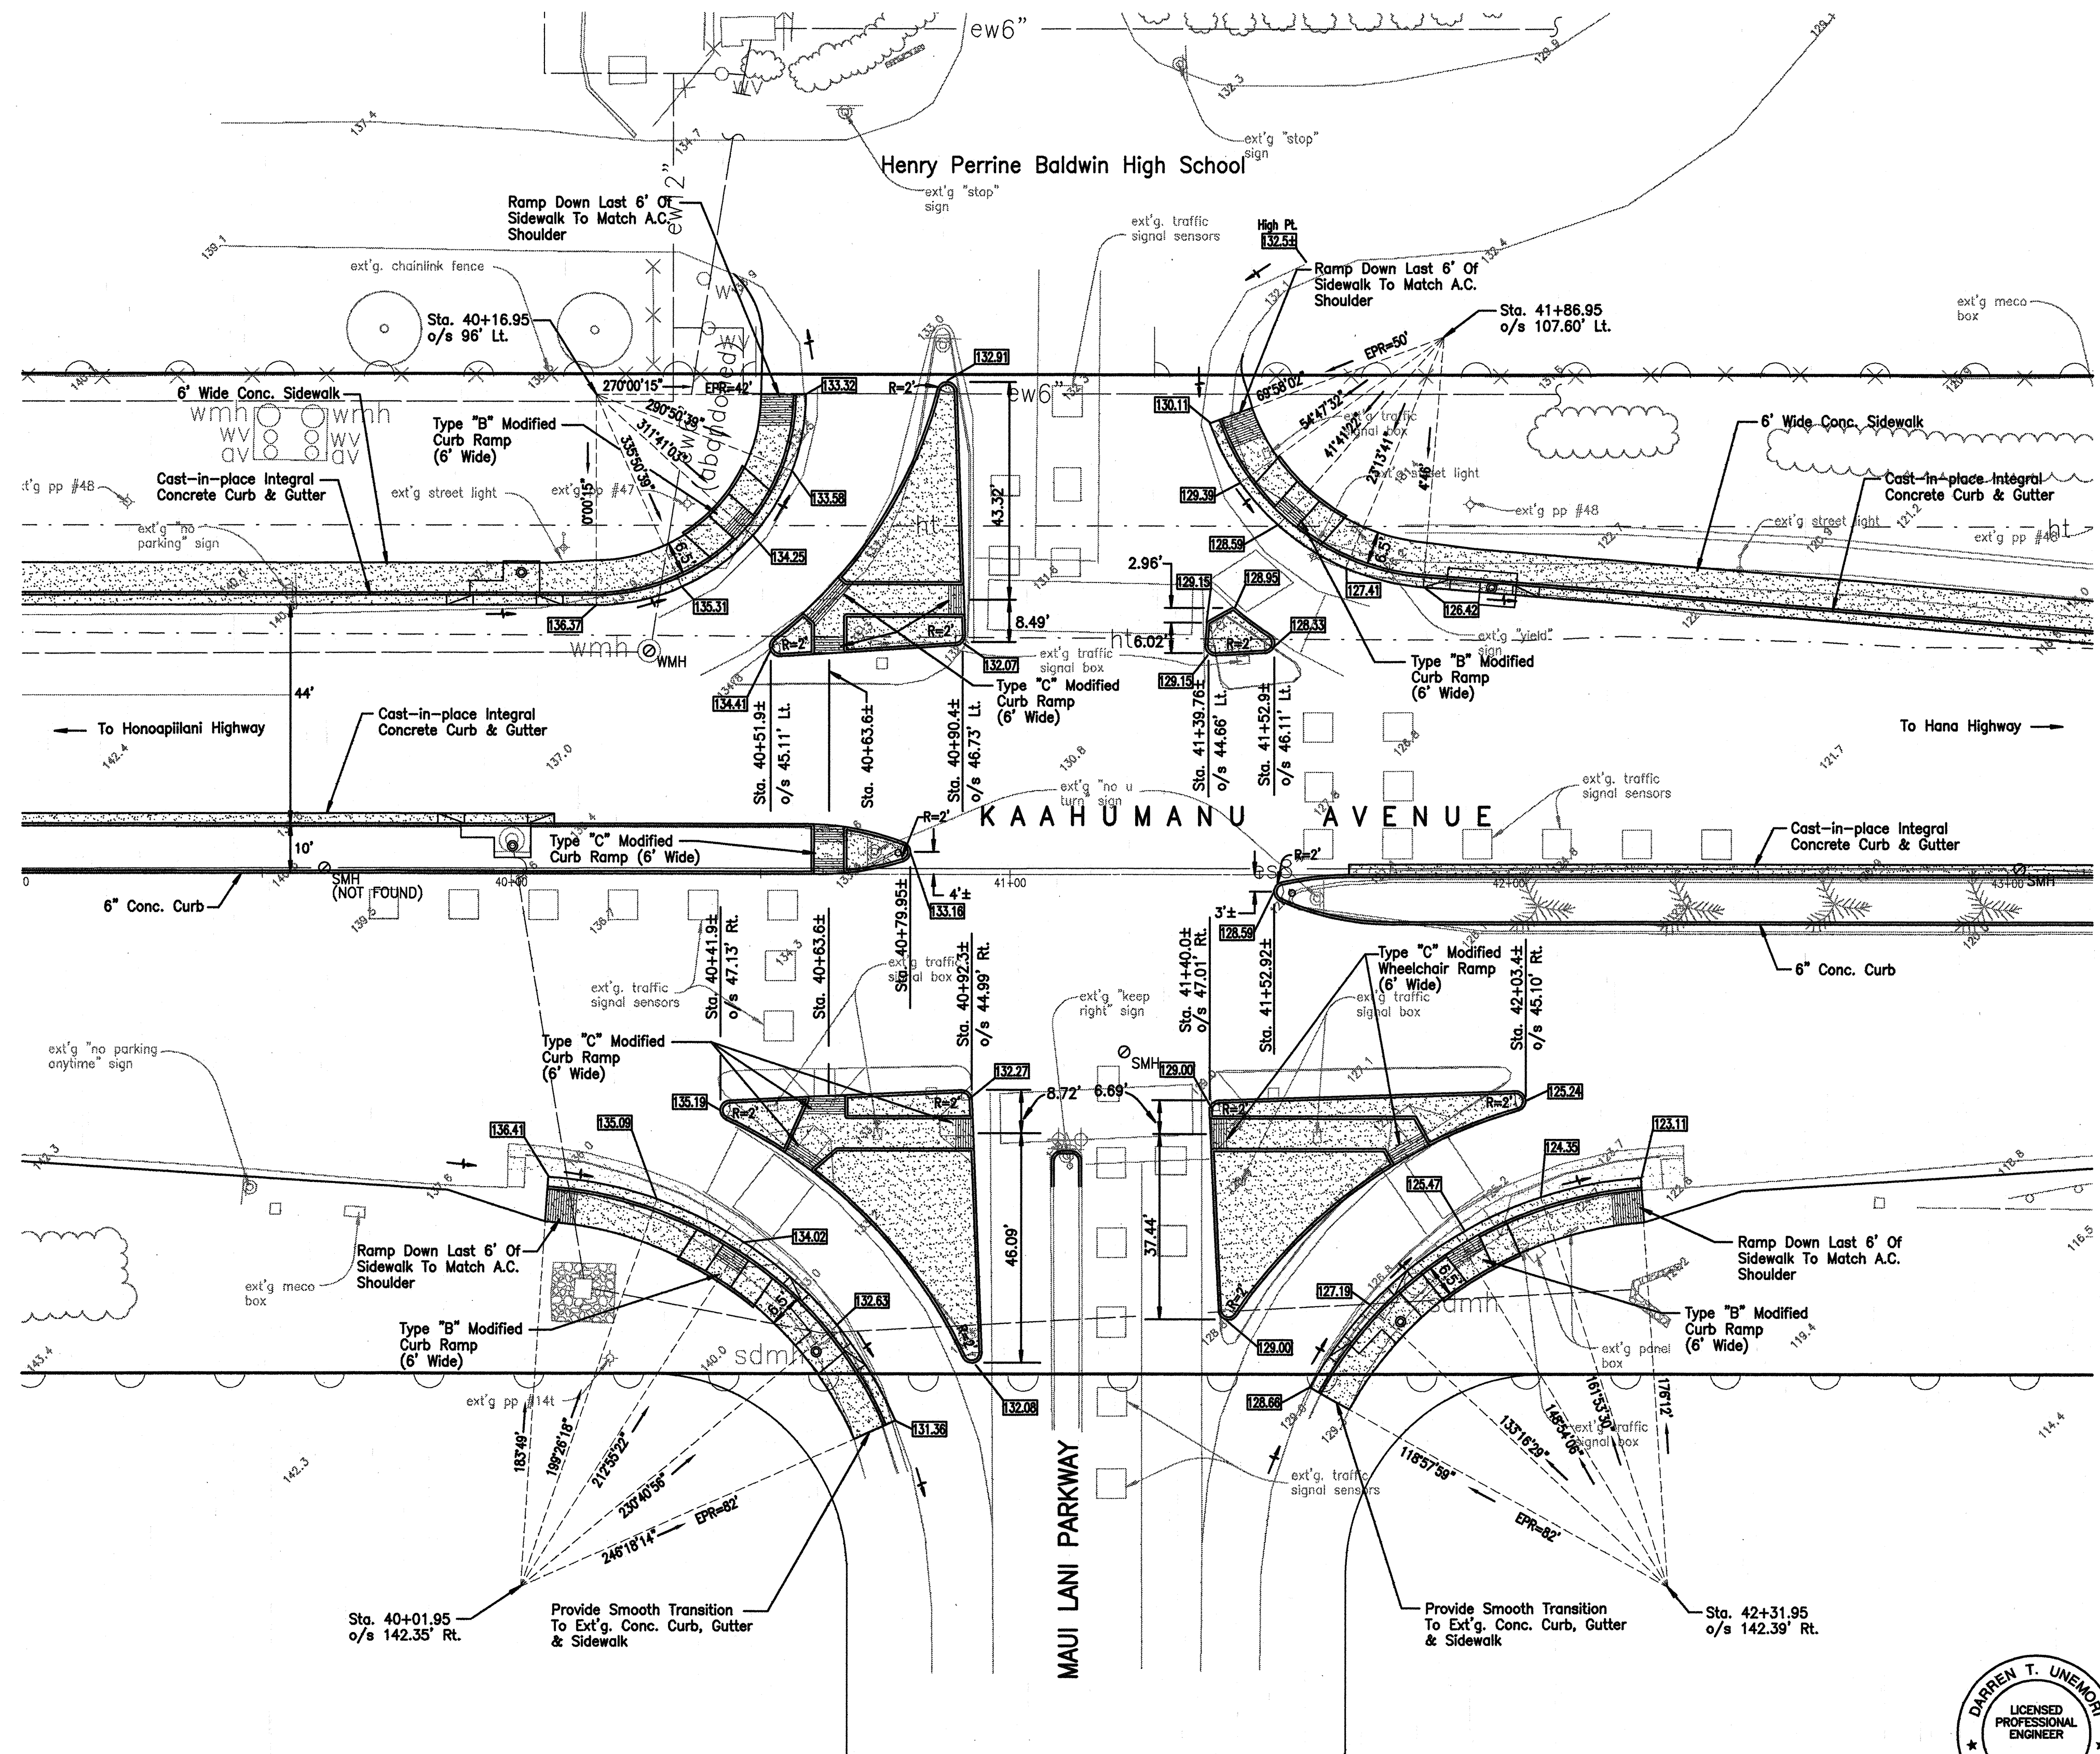

TRUE NORTH  
SCALE: 1" = 20 FT.

INTERSECTION - KAAHUMANU AVENUE / MAUI LANI PARKWAY

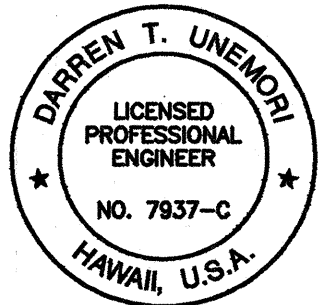

THIS WORK WAS PREPARED BY ME  
OR UNDER MY SUPERVISION  
*[Signature]*  
Signature

STATE OF HAWAII  
DEPARTMENT OF TRANSPORTATION  
HIGHWAYS DIVISION

INTERSECTION GRADING PLAN  
MAIN STREET RESURFACING  
CENTRAL AVENUE TO KAAHUMANU AVENUE  
AND  
KAAHUMANU AVENUE RESURFACING  
MAIN STREET TO HOBRON AVENUE  
Fed. Aid Project No. NH-032-1(8)

SCALE: AS NOTED

SHEET No. 3 OF 16 SHEETS


|      |      |
|------|------|
| DATE | DATE |
| DATE | DATE |
| DATE | DATE |
| DATE | DATE |
| DATE | DATE |
| DATE | DATE |

|               |               |
|---------------|---------------|
| ORIGINAL PLAN | DESIGNED BY   |
| NOTE BOOK     | QUANTITIES BY |
| CHECKED BY    |               |


98-01/78049/capitema/11-grad.dwg



| FED. ROAD DIST. NO. | STATE | FED. AID PROJ. NO. | FISCAL YEAR | SHEET NO. | TOTAL SHEETS |
|---------------------|-------|--------------------|-------------|-----------|--------------|
| HAWAII              | HAW.  | NH-032-1(8)        | 2000        | 82        | 111          |

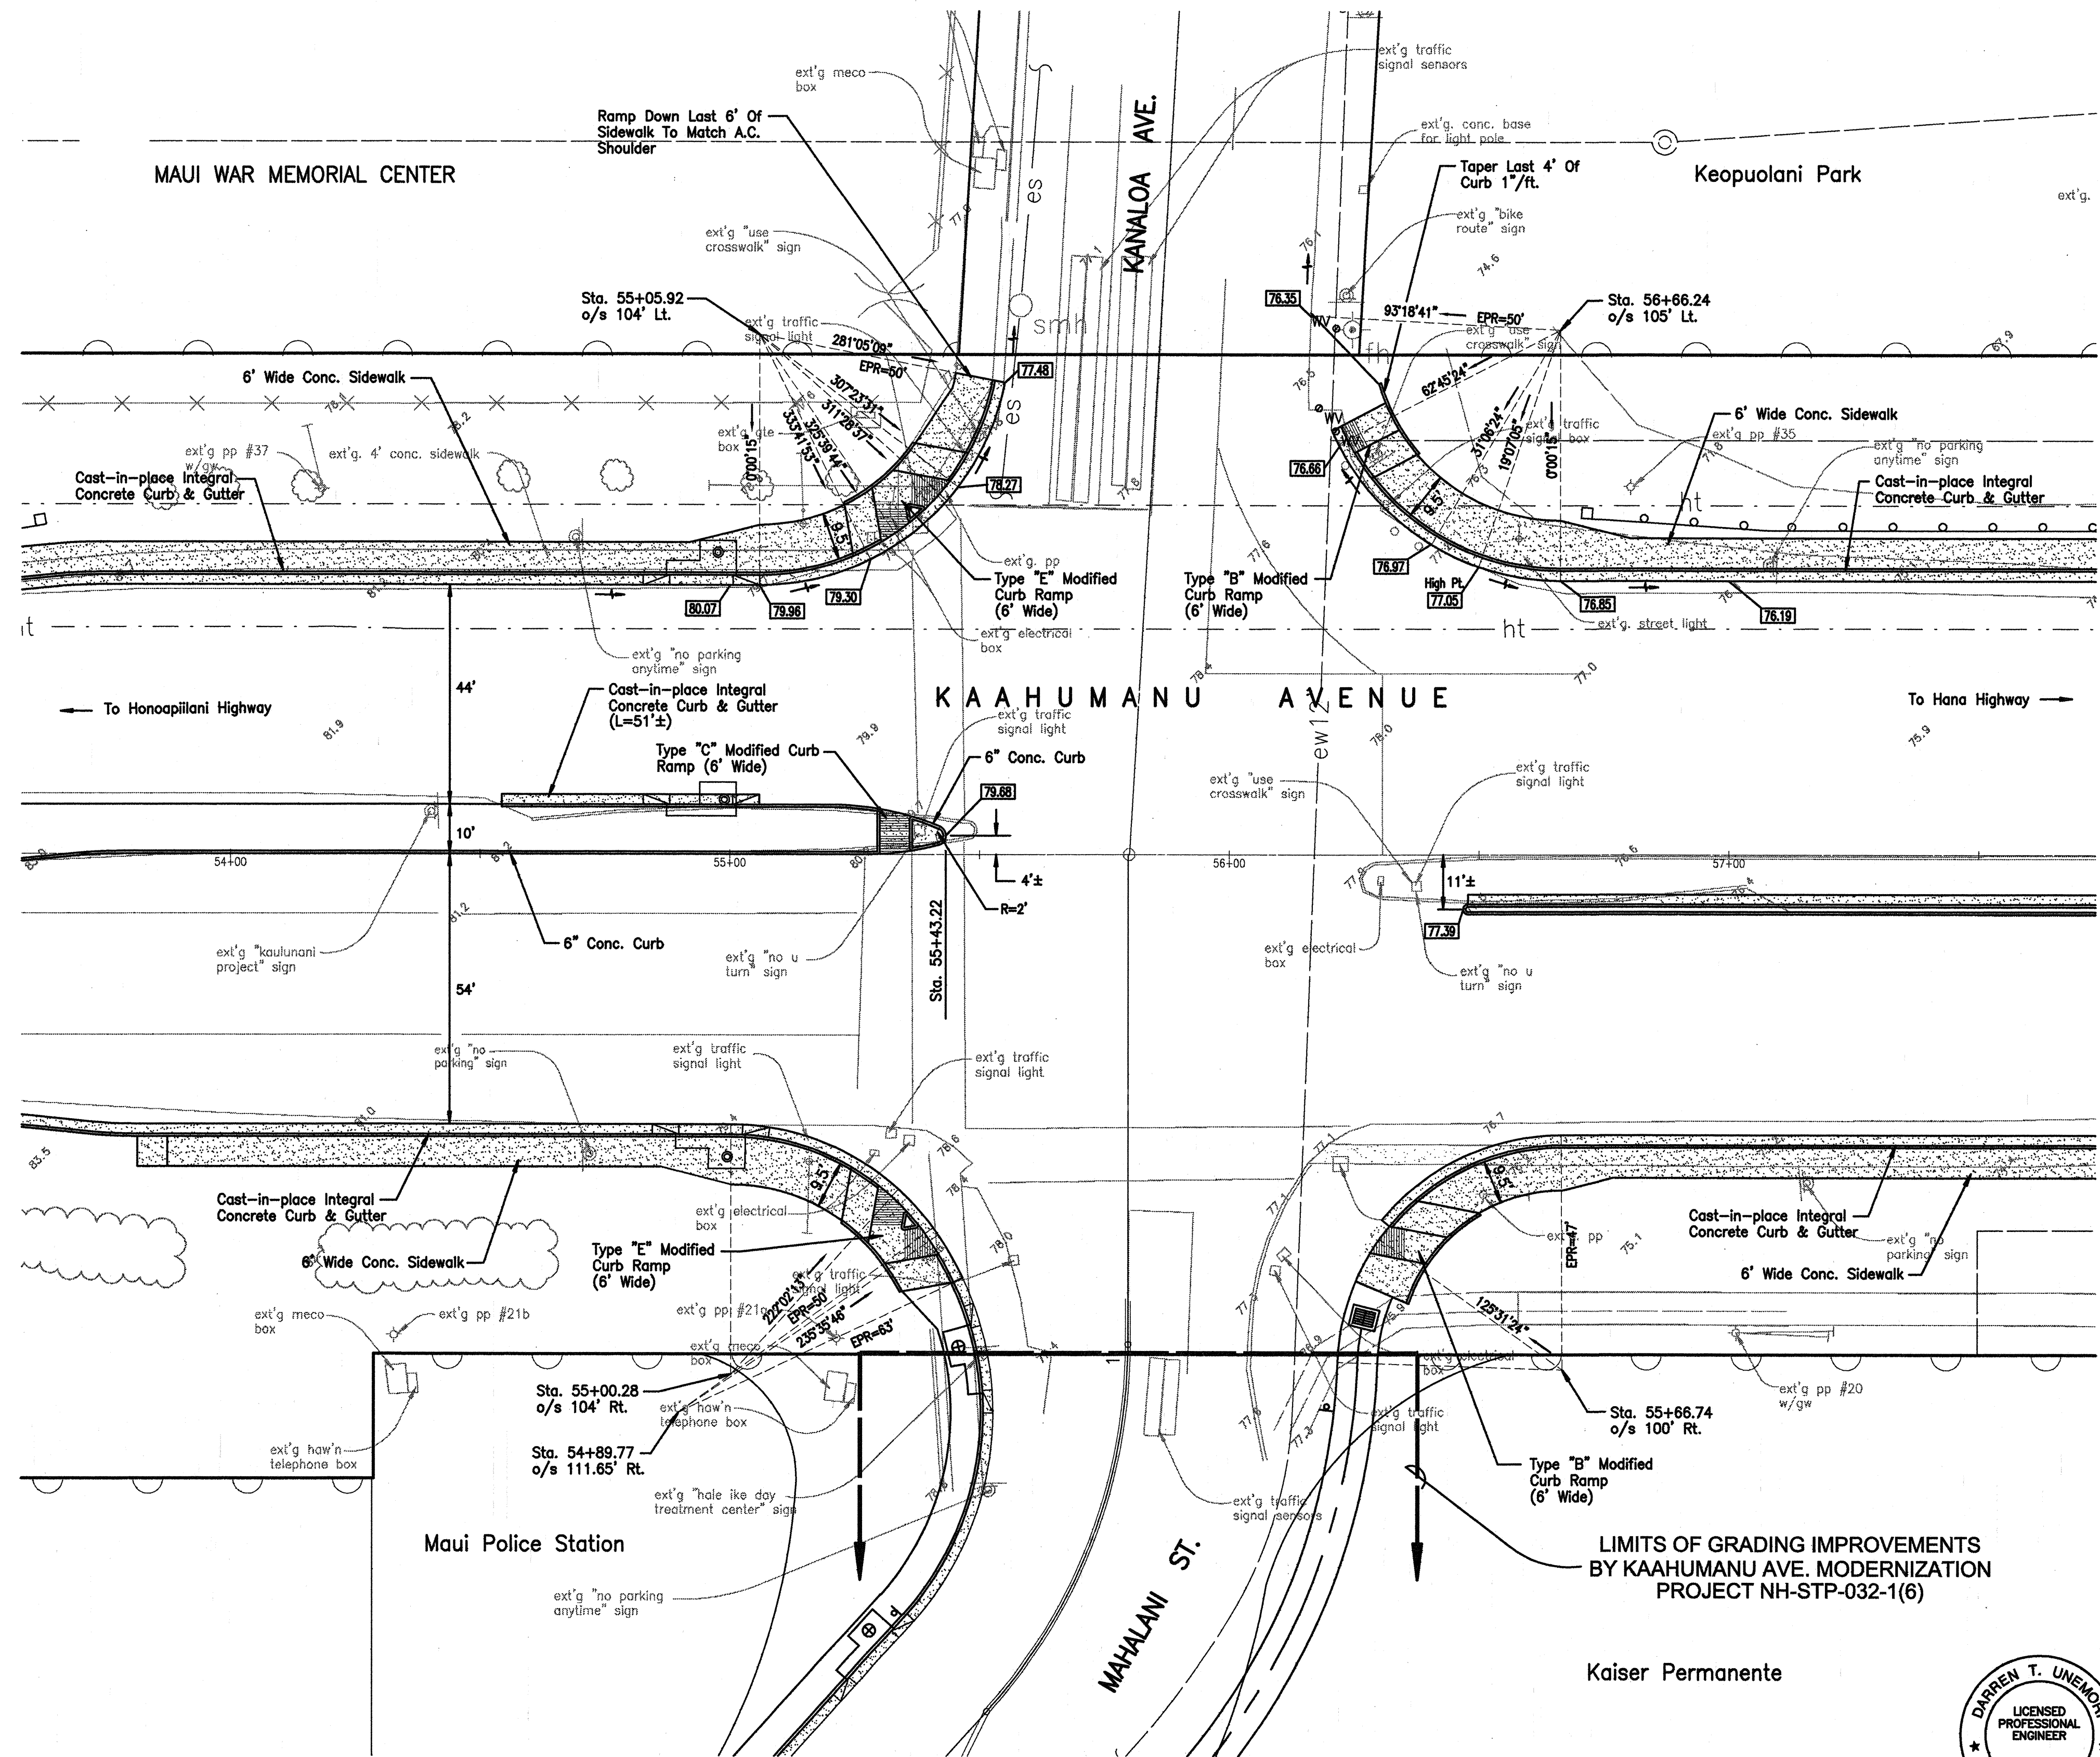

INTERSECTION - KAAHUMANU AVENUE / MAHALANI STREET

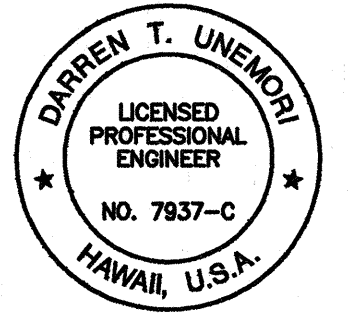

THIS WORK WAS PREPARED BY ME  
OR UNDER MY SUPERVISION  
*[Signature]*  
Signature

STATE OF HAWAII  
DEPARTMENT OF TRANSPORTATION  
HIGHWAYS DIVISION  
**INTERSECTION GRADING PLAN**  
**MAIN STREET RESURFACING**  
CENTRAL AVENUE TO KAAHUMANU AVENUE  
AND  
**KAAHUMANU AVENUE RESURFACING**  
MAIN STREET TO HOBRON AVENUE  
Fed. Aid Project No. NH-032-1(8)

SCALE: AS NOTED  
SHEET No. 4 OF 16 SHEETS


|      |      |      |      |      |      |
|------|------|------|------|------|------|
| DATE | DATE | DATE | DATE | DATE | DATE |
| DATE | DATE | DATE | DATE | DATE | DATE |
|               |           |            |
|---------------|-----------|------------|
| ORIGINAL PLAN | NOTE BOOK | CHECKED BY |
| DATE          | DATE      | DATE       |
| DATE          | DATE      | DATE       |
88001/88049/comp/eng/inter-grd04.dwg




| FED. ROAD DIST. NO. | STATE | FED. AID PROJ. NO. | FISCAL YEAR | SHEET NO. | TOTAL SHEETS |
|---------------------|-------|--------------------|-------------|-----------|--------------|
| HAWAII              | HAW.  | NH-032-1(8)        | 2000        | 83        | 111          |

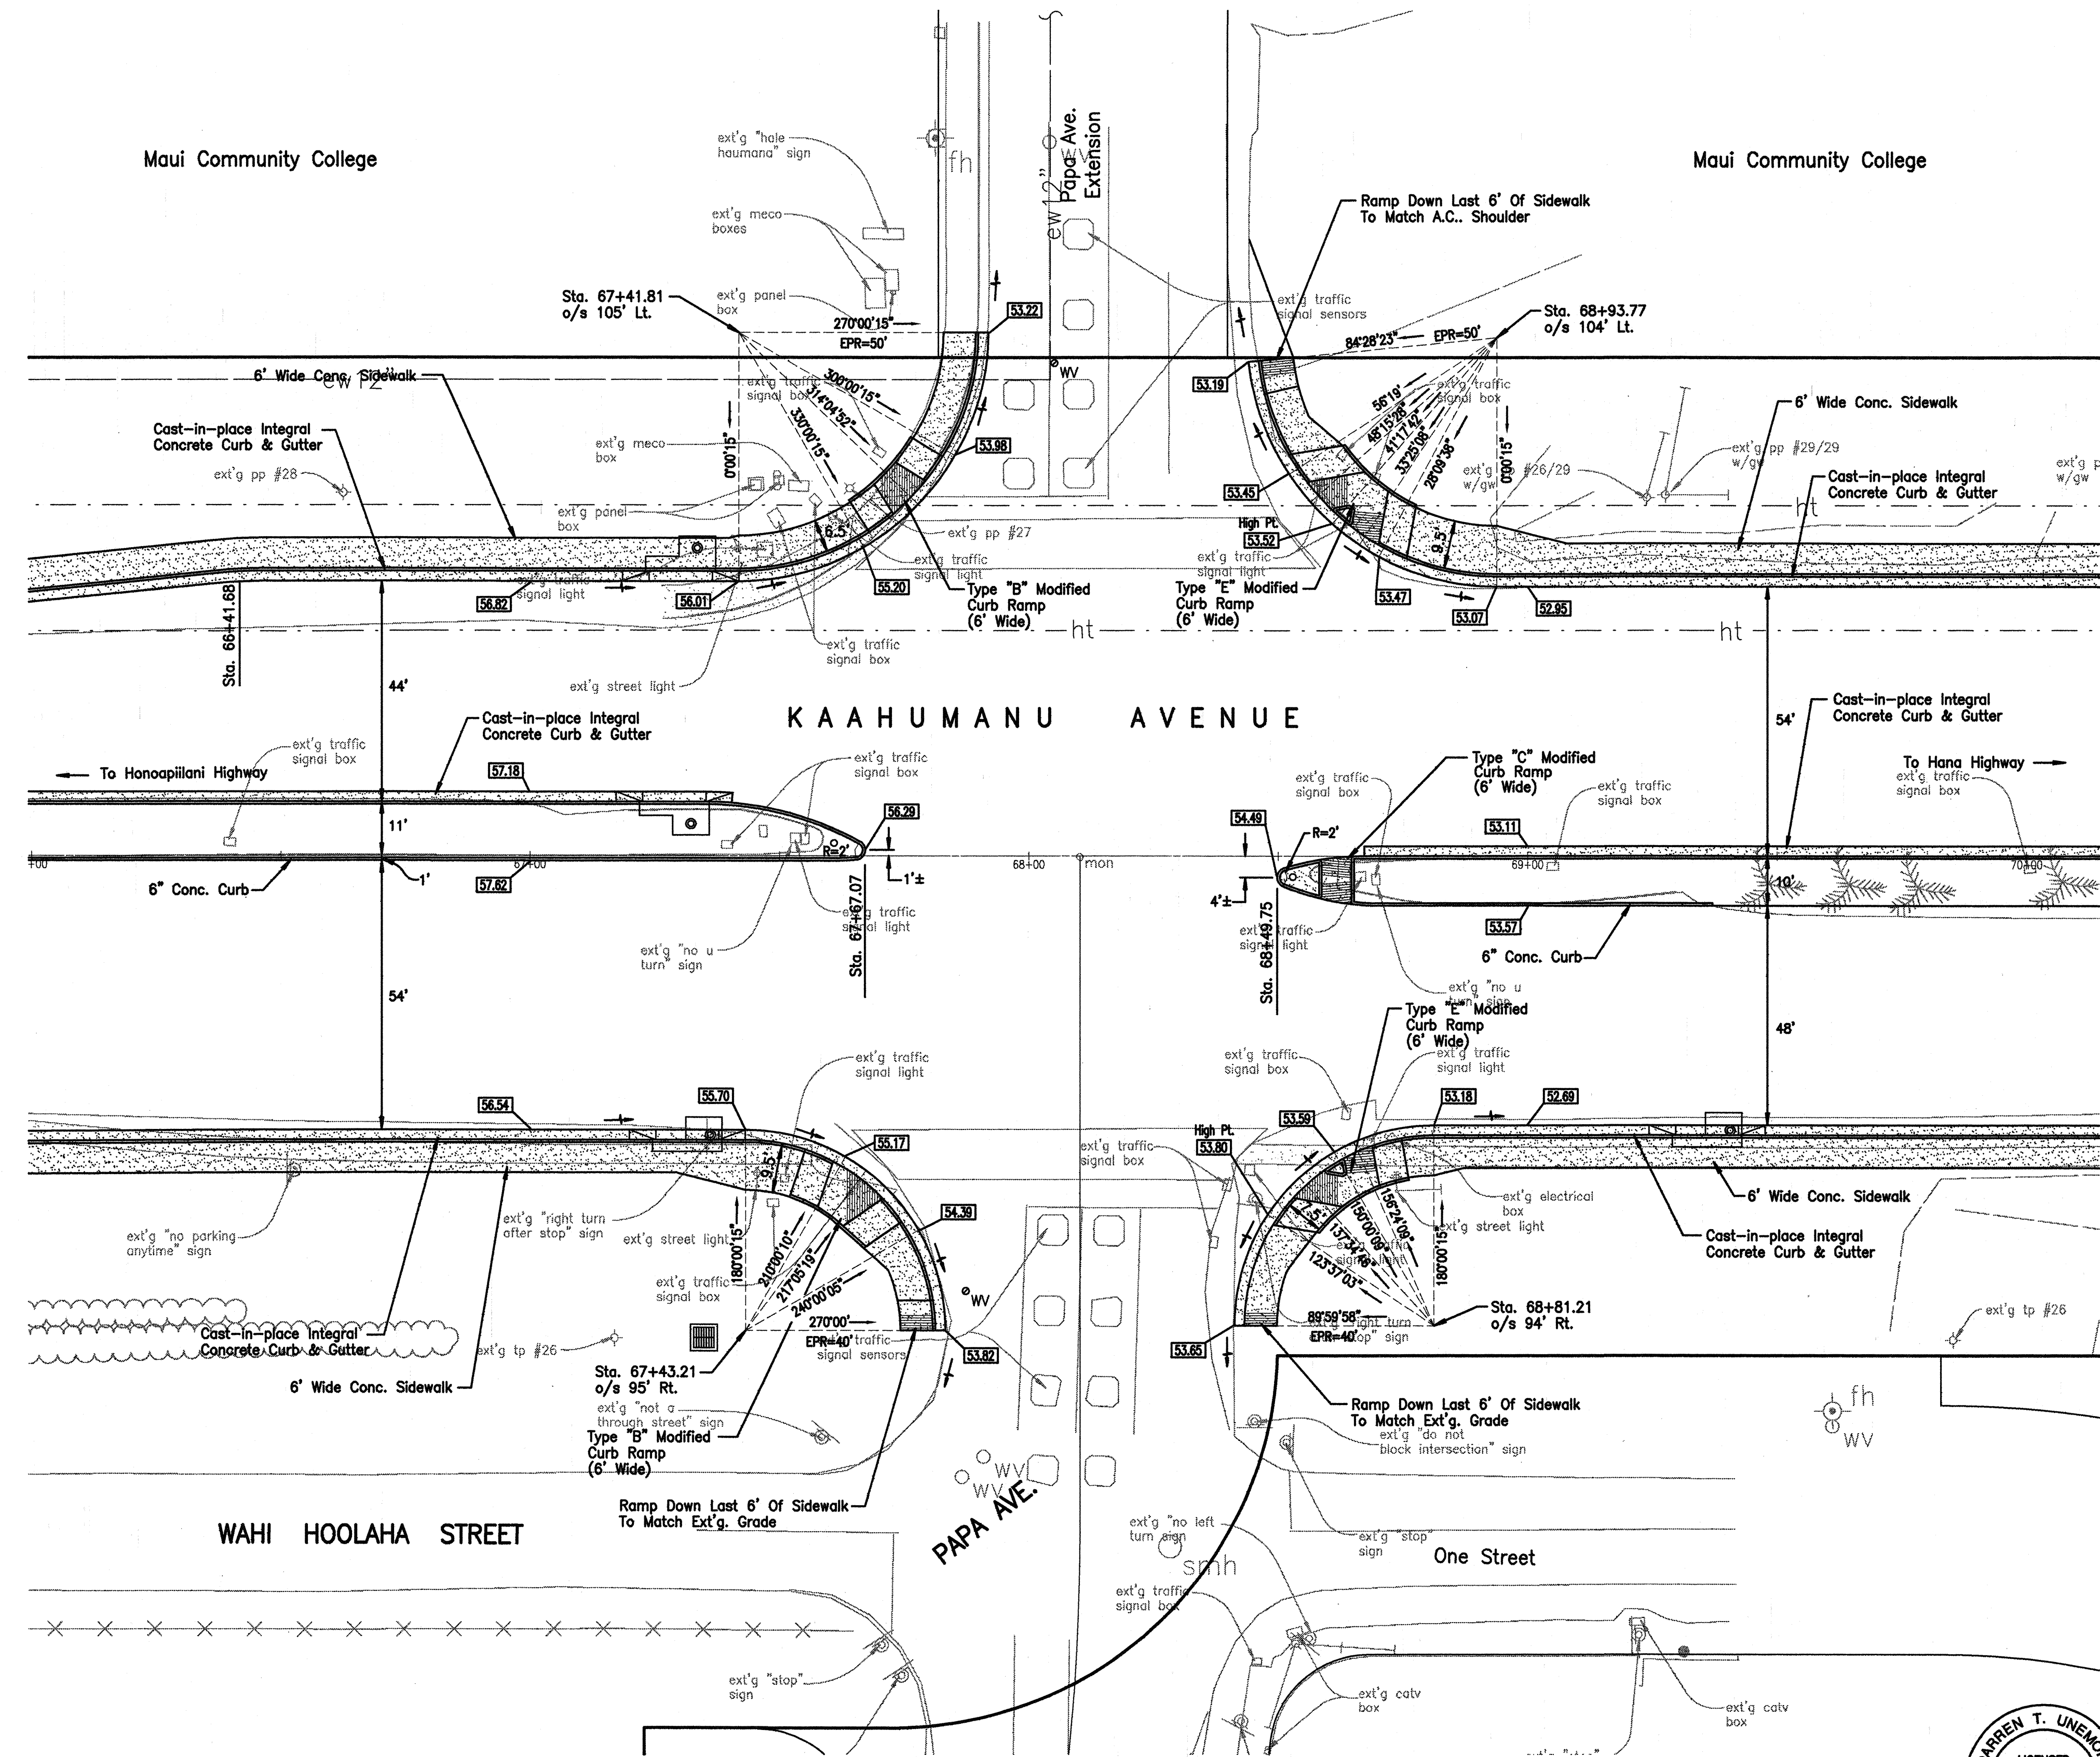

TRUE NORTH  
SCALE: 1 IN. = 20 FT.

|             |             |             |             |             |             |
|-------------|-------------|-------------|-------------|-------------|-------------|
| DATE        | DATE        | DATE        | DATE        | DATE        | DATE        |
| DESIGNED BY | DESIGNED BY | DESIGNED BY | DESIGNED BY | DESIGNED BY | DESIGNED BY |
| CHECKED BY  | CHECKED BY  | CHECKED BY  | CHECKED BY  | CHECKED BY  | CHECKED BY  |
| NO.         | NO.         | NO.         | NO.         | NO.         | NO.         |

INTERSECTION - KAAHUMANU AVENUE / PAPA AVENUE

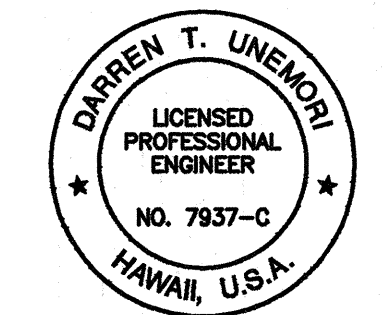

THIS WORK WAS PREPARED BY ME  
OR UNDER MY SUPERVISION  
*[Signature]*  
Signature


STATE OF HAWAII  
DEPARTMENT OF TRANSPORTATION  
HIGHWAYS DIVISION

**INTERSECTION GRADING PLAN**  
**MAIN STREET RESURFACING**  
CENTRAL AVENUE TO KAAHUMANU AVENUE  
AND  
**KAAHUMANU AVENUE RESURFACING**  
MAIN STREET TO HOBSON AVENUE  
Fed. Aid Project No. NH-032-1(8)

SCALE: AS NOTED  
SHEET No. 5 OF 16 SHEETS




| FED. ROAD DIST. NO. | STATE | FED. AID PROJ. NO. | FISCAL YEAR | SHEET NO. | TOTAL SHEETS |
|---------------------|-------|--------------------|-------------|-----------|--------------|
| HAWAII              | HAW.  | NH-032-1(8)        | 2000        | 84        | 111          |

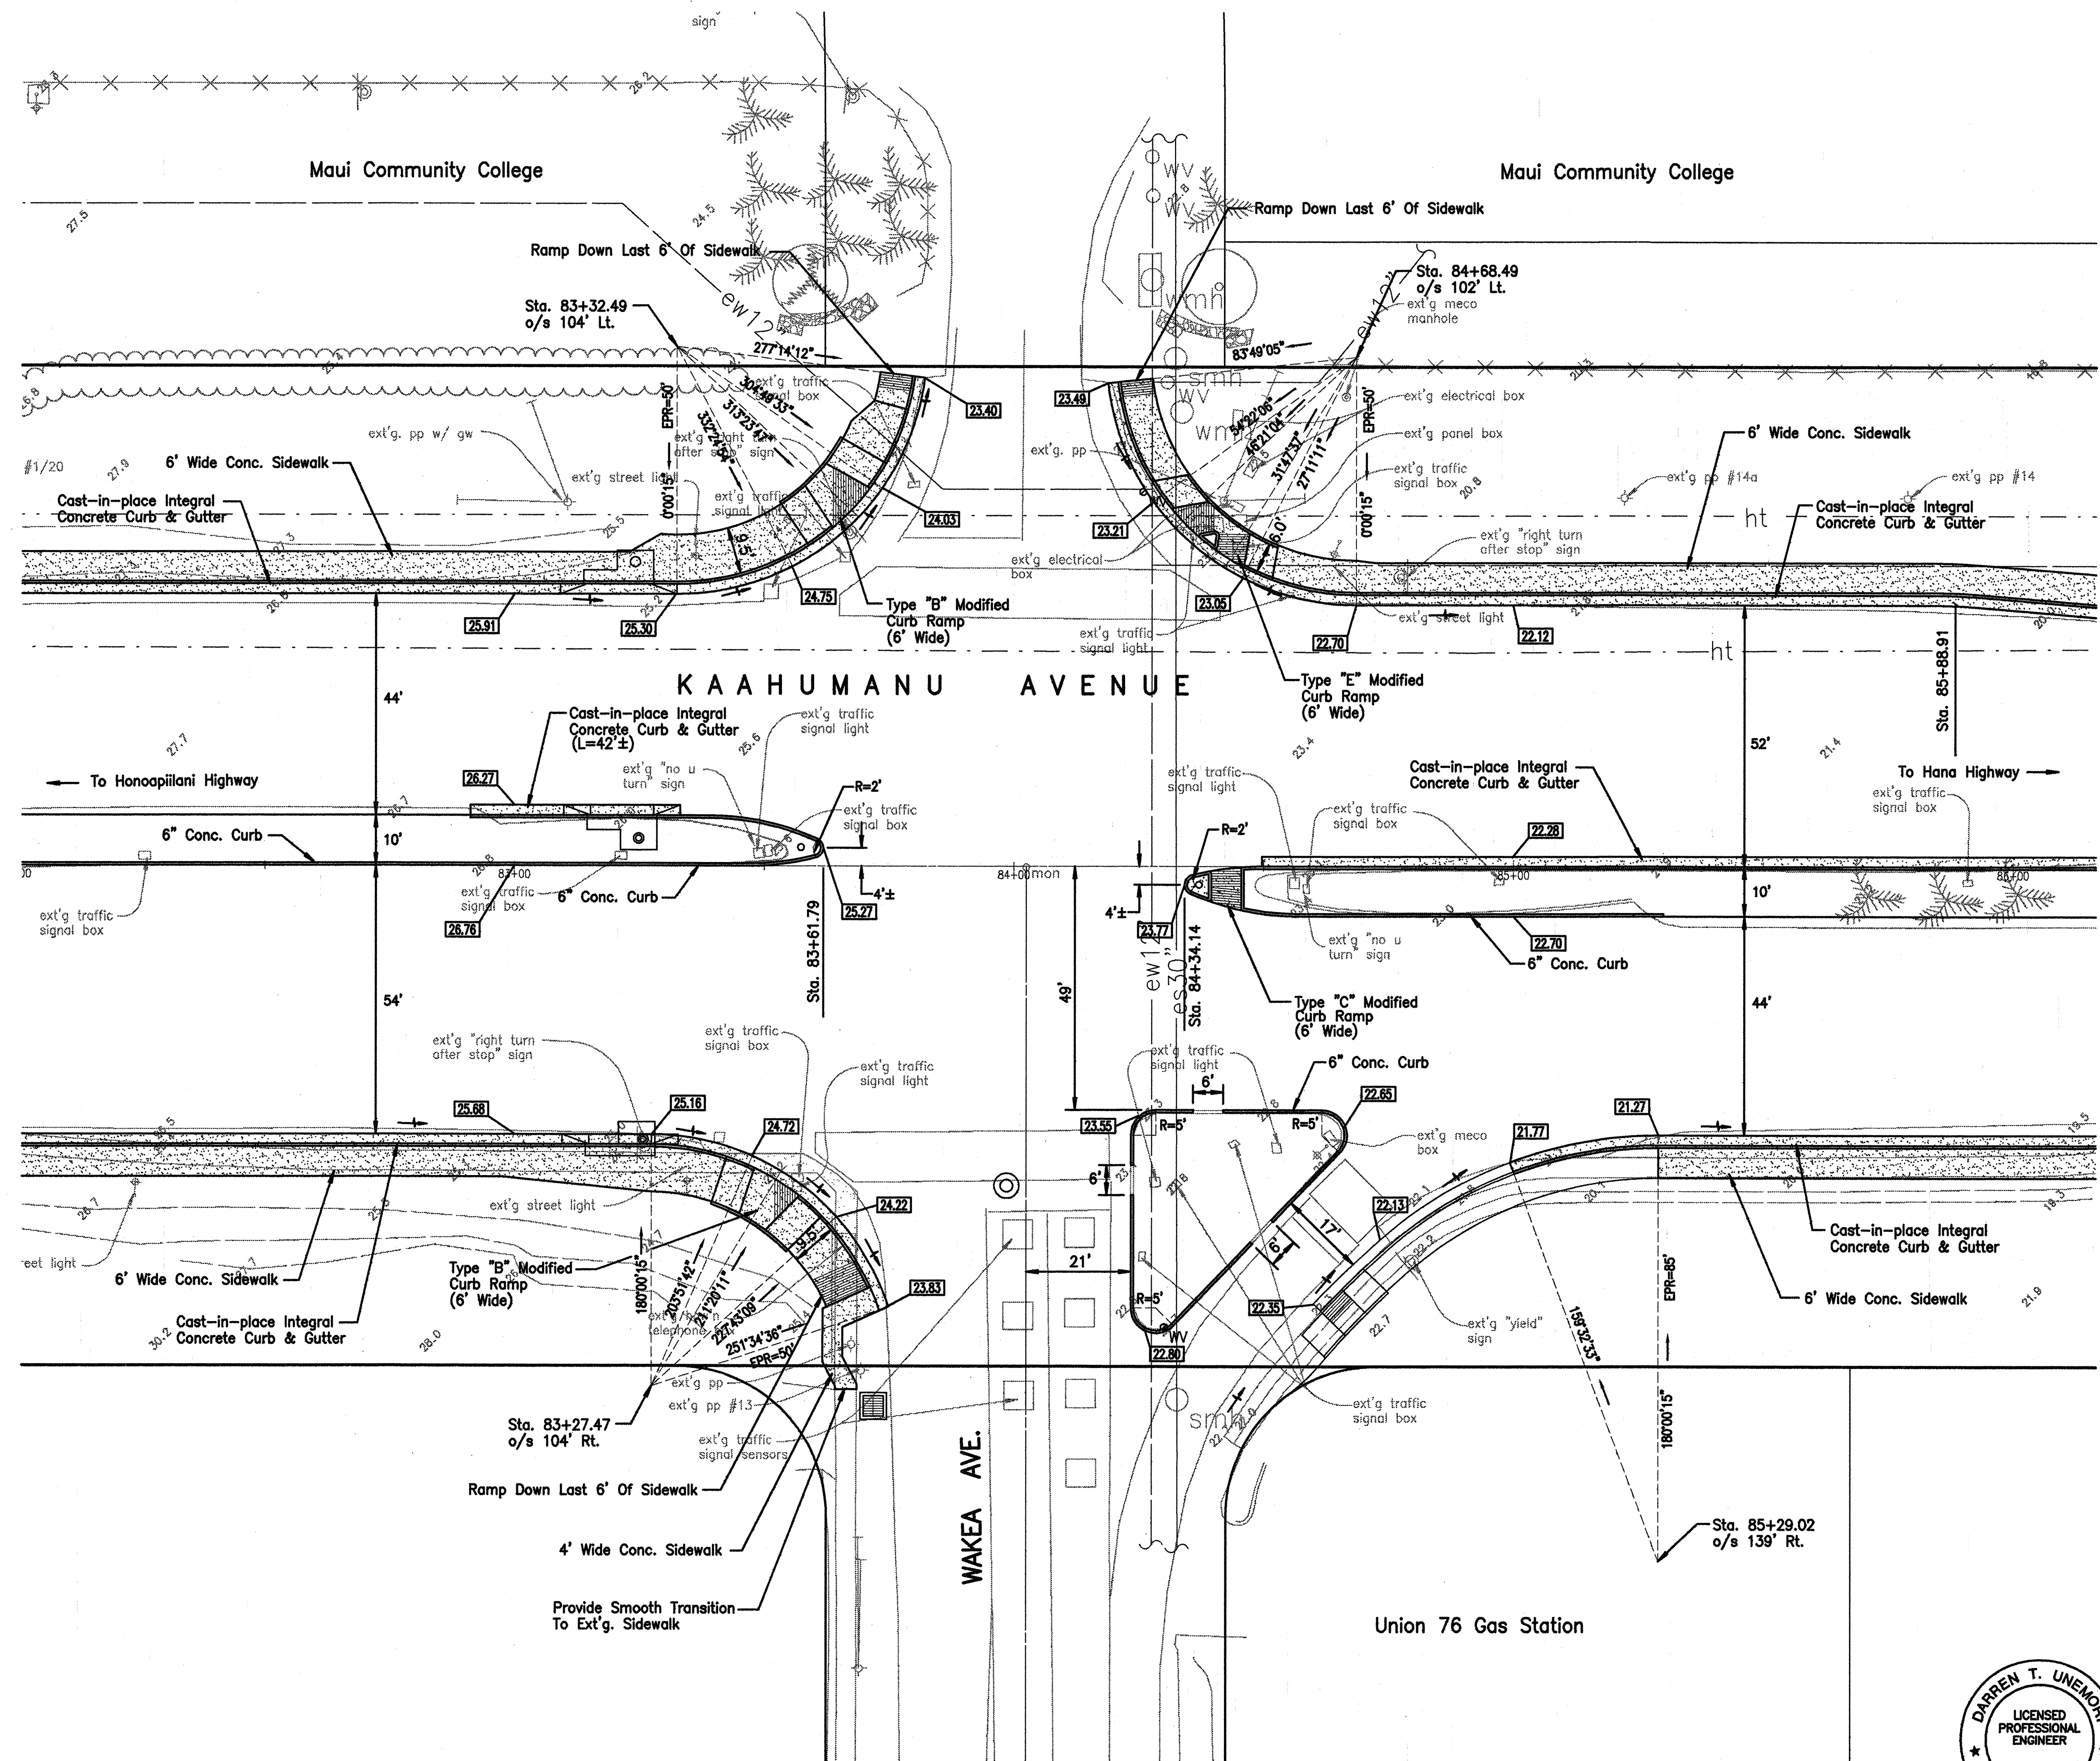

TRUE NORTH  
SCALE: 1" = 20 FT.

|             |             |             |             |             |             |
|-------------|-------------|-------------|-------------|-------------|-------------|
| DATE        | DATE        | DATE        | DATE        | DATE        | DATE        |
| DESIGNED BY | DESIGNED BY | DESIGNED BY | DESIGNED BY | DESIGNED BY | DESIGNED BY |
| CHECKED BY  | CHECKED BY  | CHECKED BY  | CHECKED BY  | CHECKED BY  | CHECKED BY  |
| NO.         | NO.         | NO.         | NO.         | NO.         | NO.         |

# INTERSECTION - KAAHUMANU AVENUE / WAKEA AVENUE

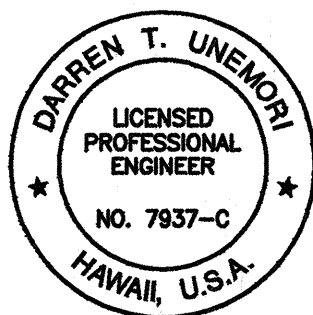


THIS WORK WAS PREPARED BY ME  
OR UNDER MY SUPERVISION  
Signature

STATE OF HAWAII  
DEPARTMENT OF TRANSPORTATION  
HIGHWAYS DIVISION  
**INTERSECTION GRADING PLAN**  
**MAIN STREET RESURFACING**  
CENTRAL AVENUE TO KAAHUMANU AVENUE  
AND  
**KAAHUMANU AVENUE RESURFACING**  
MAIN STREET TO HOBSON AVENUE  
Fed. Aid Project No. NH-032-1(8)

SCALE: AS NOTED  
SHEET No. 6 OF 16 SHEETS




| FED. ROAD<br>DIST. NO. | STATE | FED. AID<br>PROJ. NO. | FISCAL<br>YEAR | SHEET<br>NO. | TOTAL<br>SHEETS |
|------------------------|-------|-----------------------|----------------|--------------|-----------------|
| HAWAII                 | HAW.  | NH-032-1(8)           | 2000           | 85           | 111             |

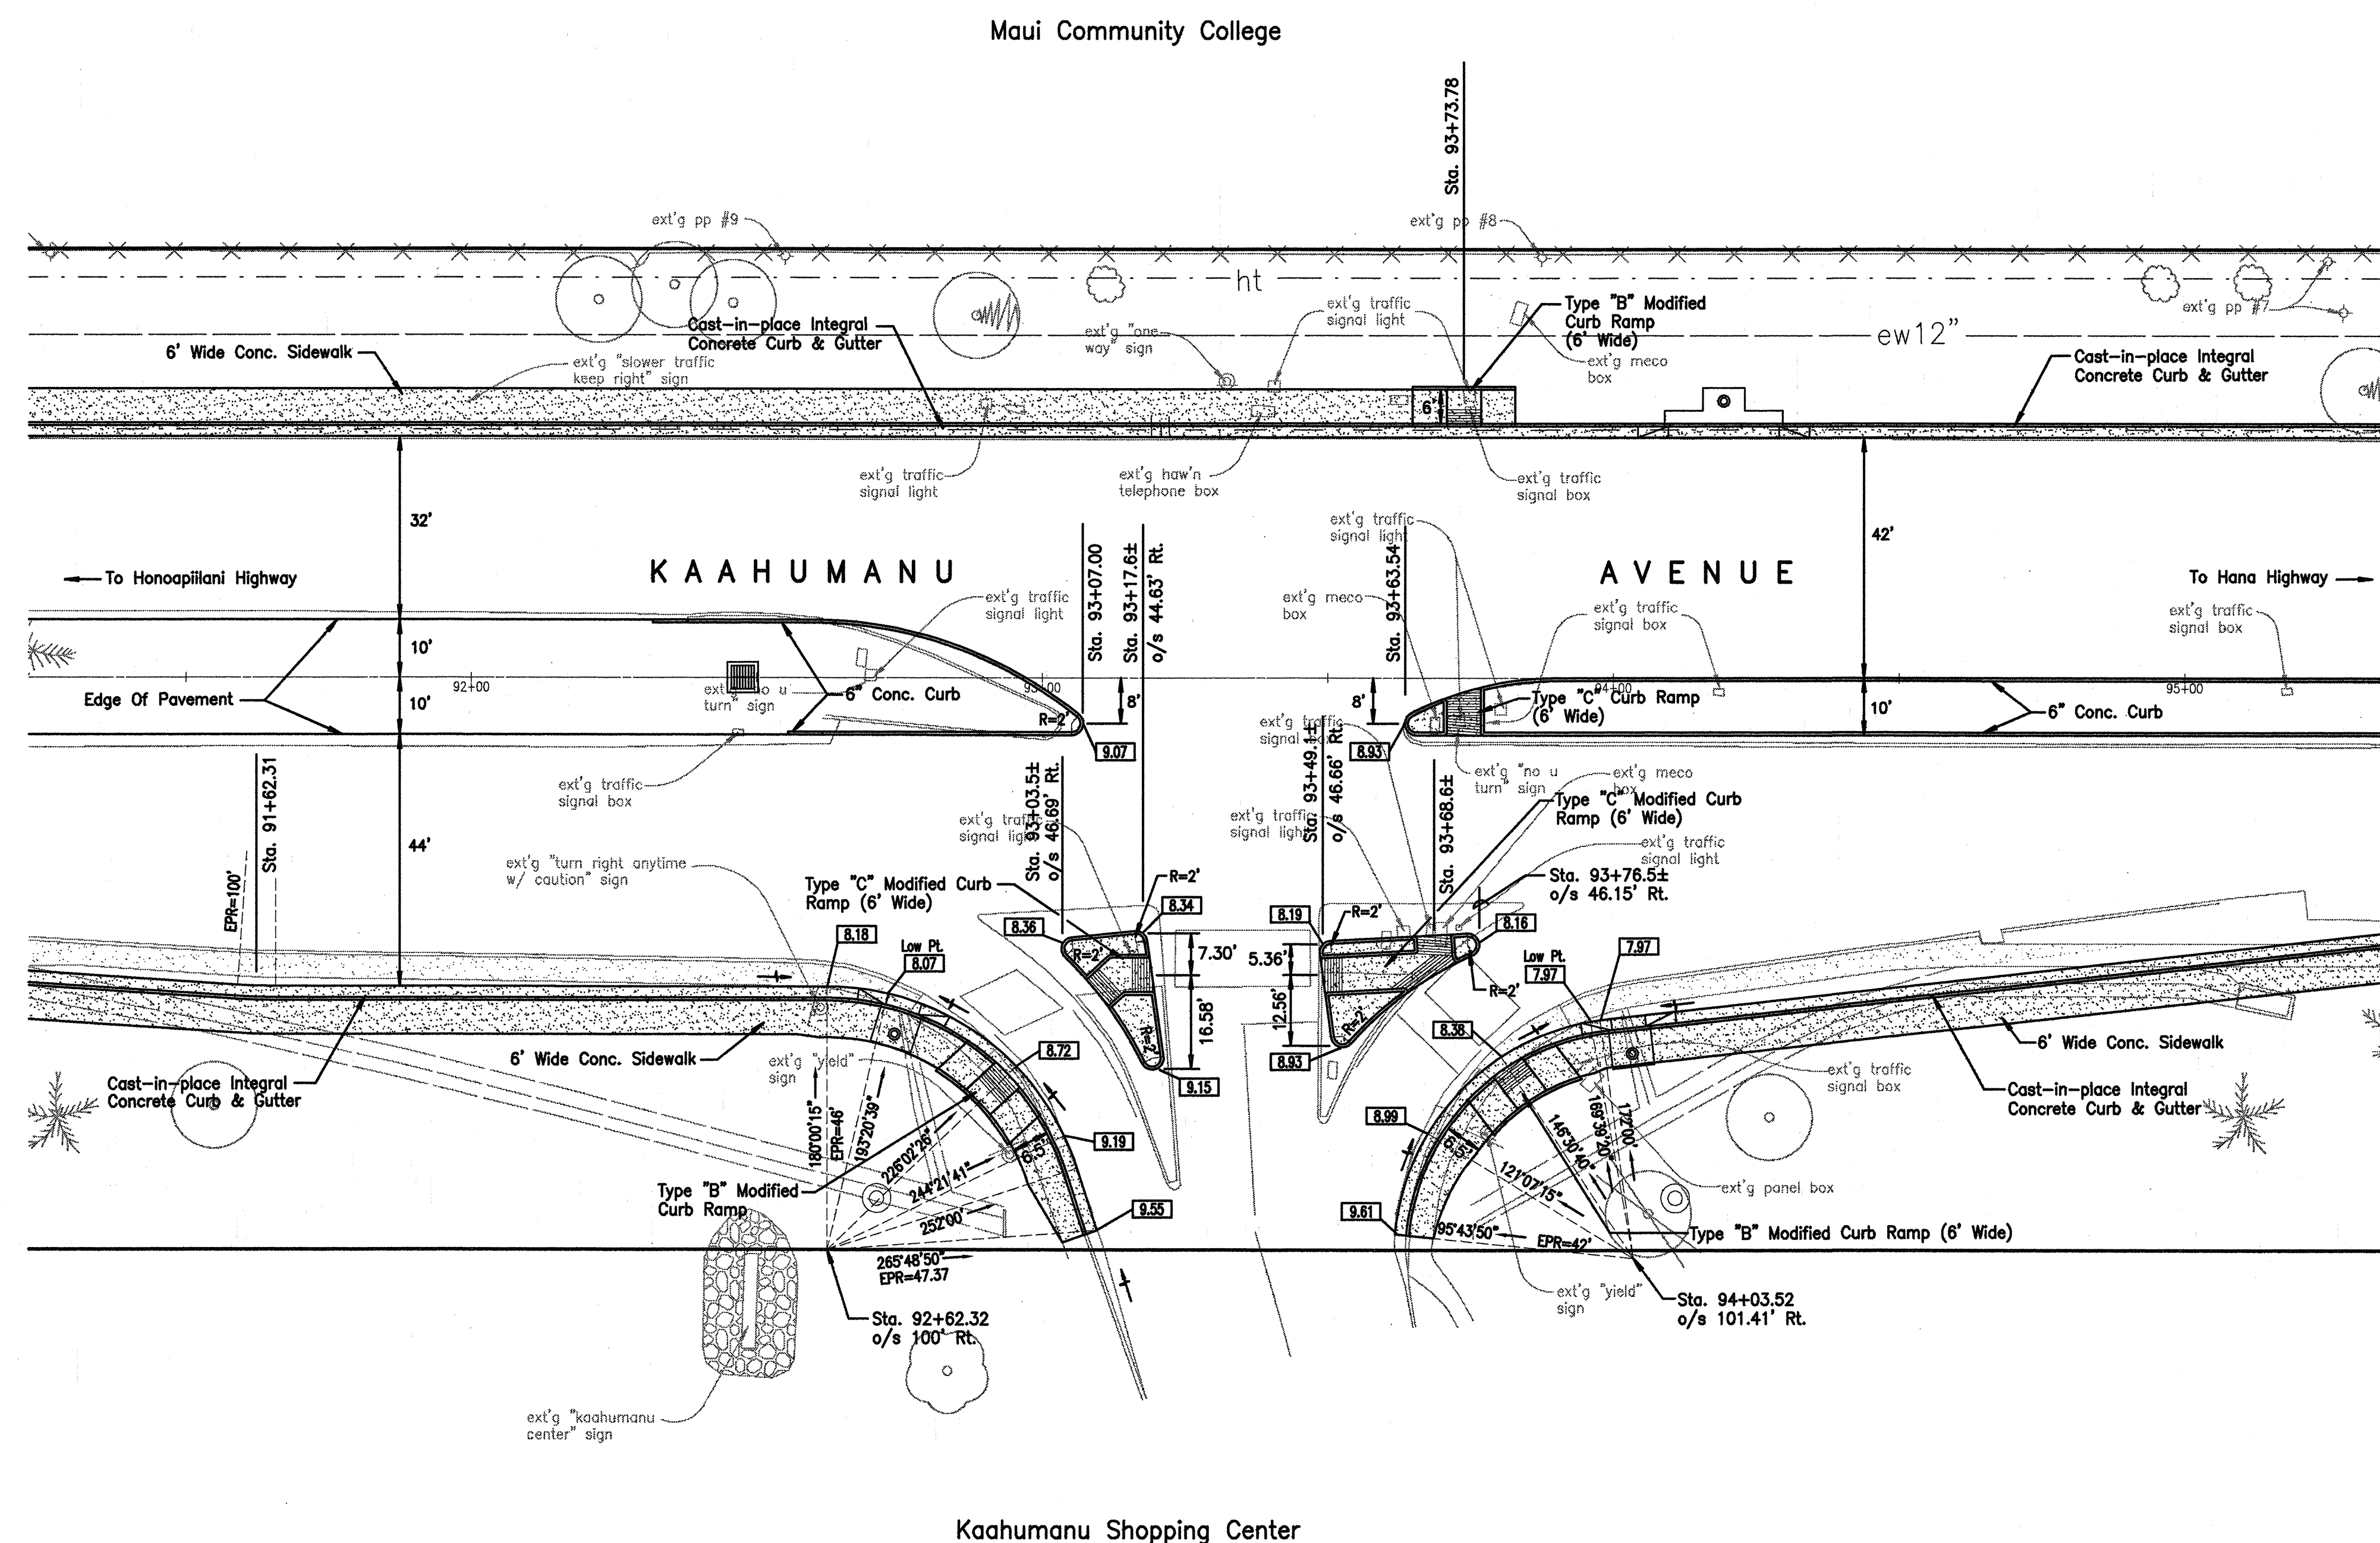

TRUE NORTH

SCALE: 1 IN. = 20 FT.

INTERSECTION - KAAHUMANU AVENUE / KAAHUMANU SHOPPING CENTER ENTRANCE

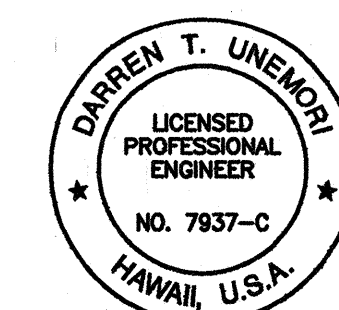

THIS WORK WAS PREPARED BY ME  
OR UNDER MY SUPERVISION

  
Signature

STATE OF HAWAII  
DEPARTMENT OF TRANSPORTATION  
HIGHWAYS DIVISION

**INTERSECTION GRADING PLAN**

**MAIN STREET RESURFACING**  
**CENTRAL AVENUE TO KAAHUMANU AVENUE**  
**AND**  
**KAAHUMANU AVENUE RESURFACING**  
**MAIN STREET TO HOBSON AVENUE**  
Fed. Aid Project No. NH-032-1(8)

SCALE: AS NOTED

**SHEET No. 7 OF 16 SHEETS**


85

|                  |                                    |  |
|------------------|------------------------------------|--|
| ORIGINAL<br>PLAN | SURVEY PLOTTED BY _____ DATE _____ |  |
|                  | DRAWN BY _____ DATE _____          |  |
| NOTE BOOK        | TRACED BY _____ DATE _____         |  |
|                  | DESIGNED BY _____ DATE _____       |  |
| No. _____        | QUANTITIES BY _____ DATE _____     |  |
|                  | CHECKED BY _____ DATE _____        |  |


88proj/98049/conplans/in-grd0c.dwg



| FED. ROAD DIST. NO. | STATE | FED. AID PROJ. NO. | FISCAL YEAR | SHEET NO. | TOTAL SHEETS |
|---------------------|-------|--------------------|-------------|-----------|--------------|
| HAWAII              | HAW.  | NH-032-1(8)        | 2000        | 86        | 111          |

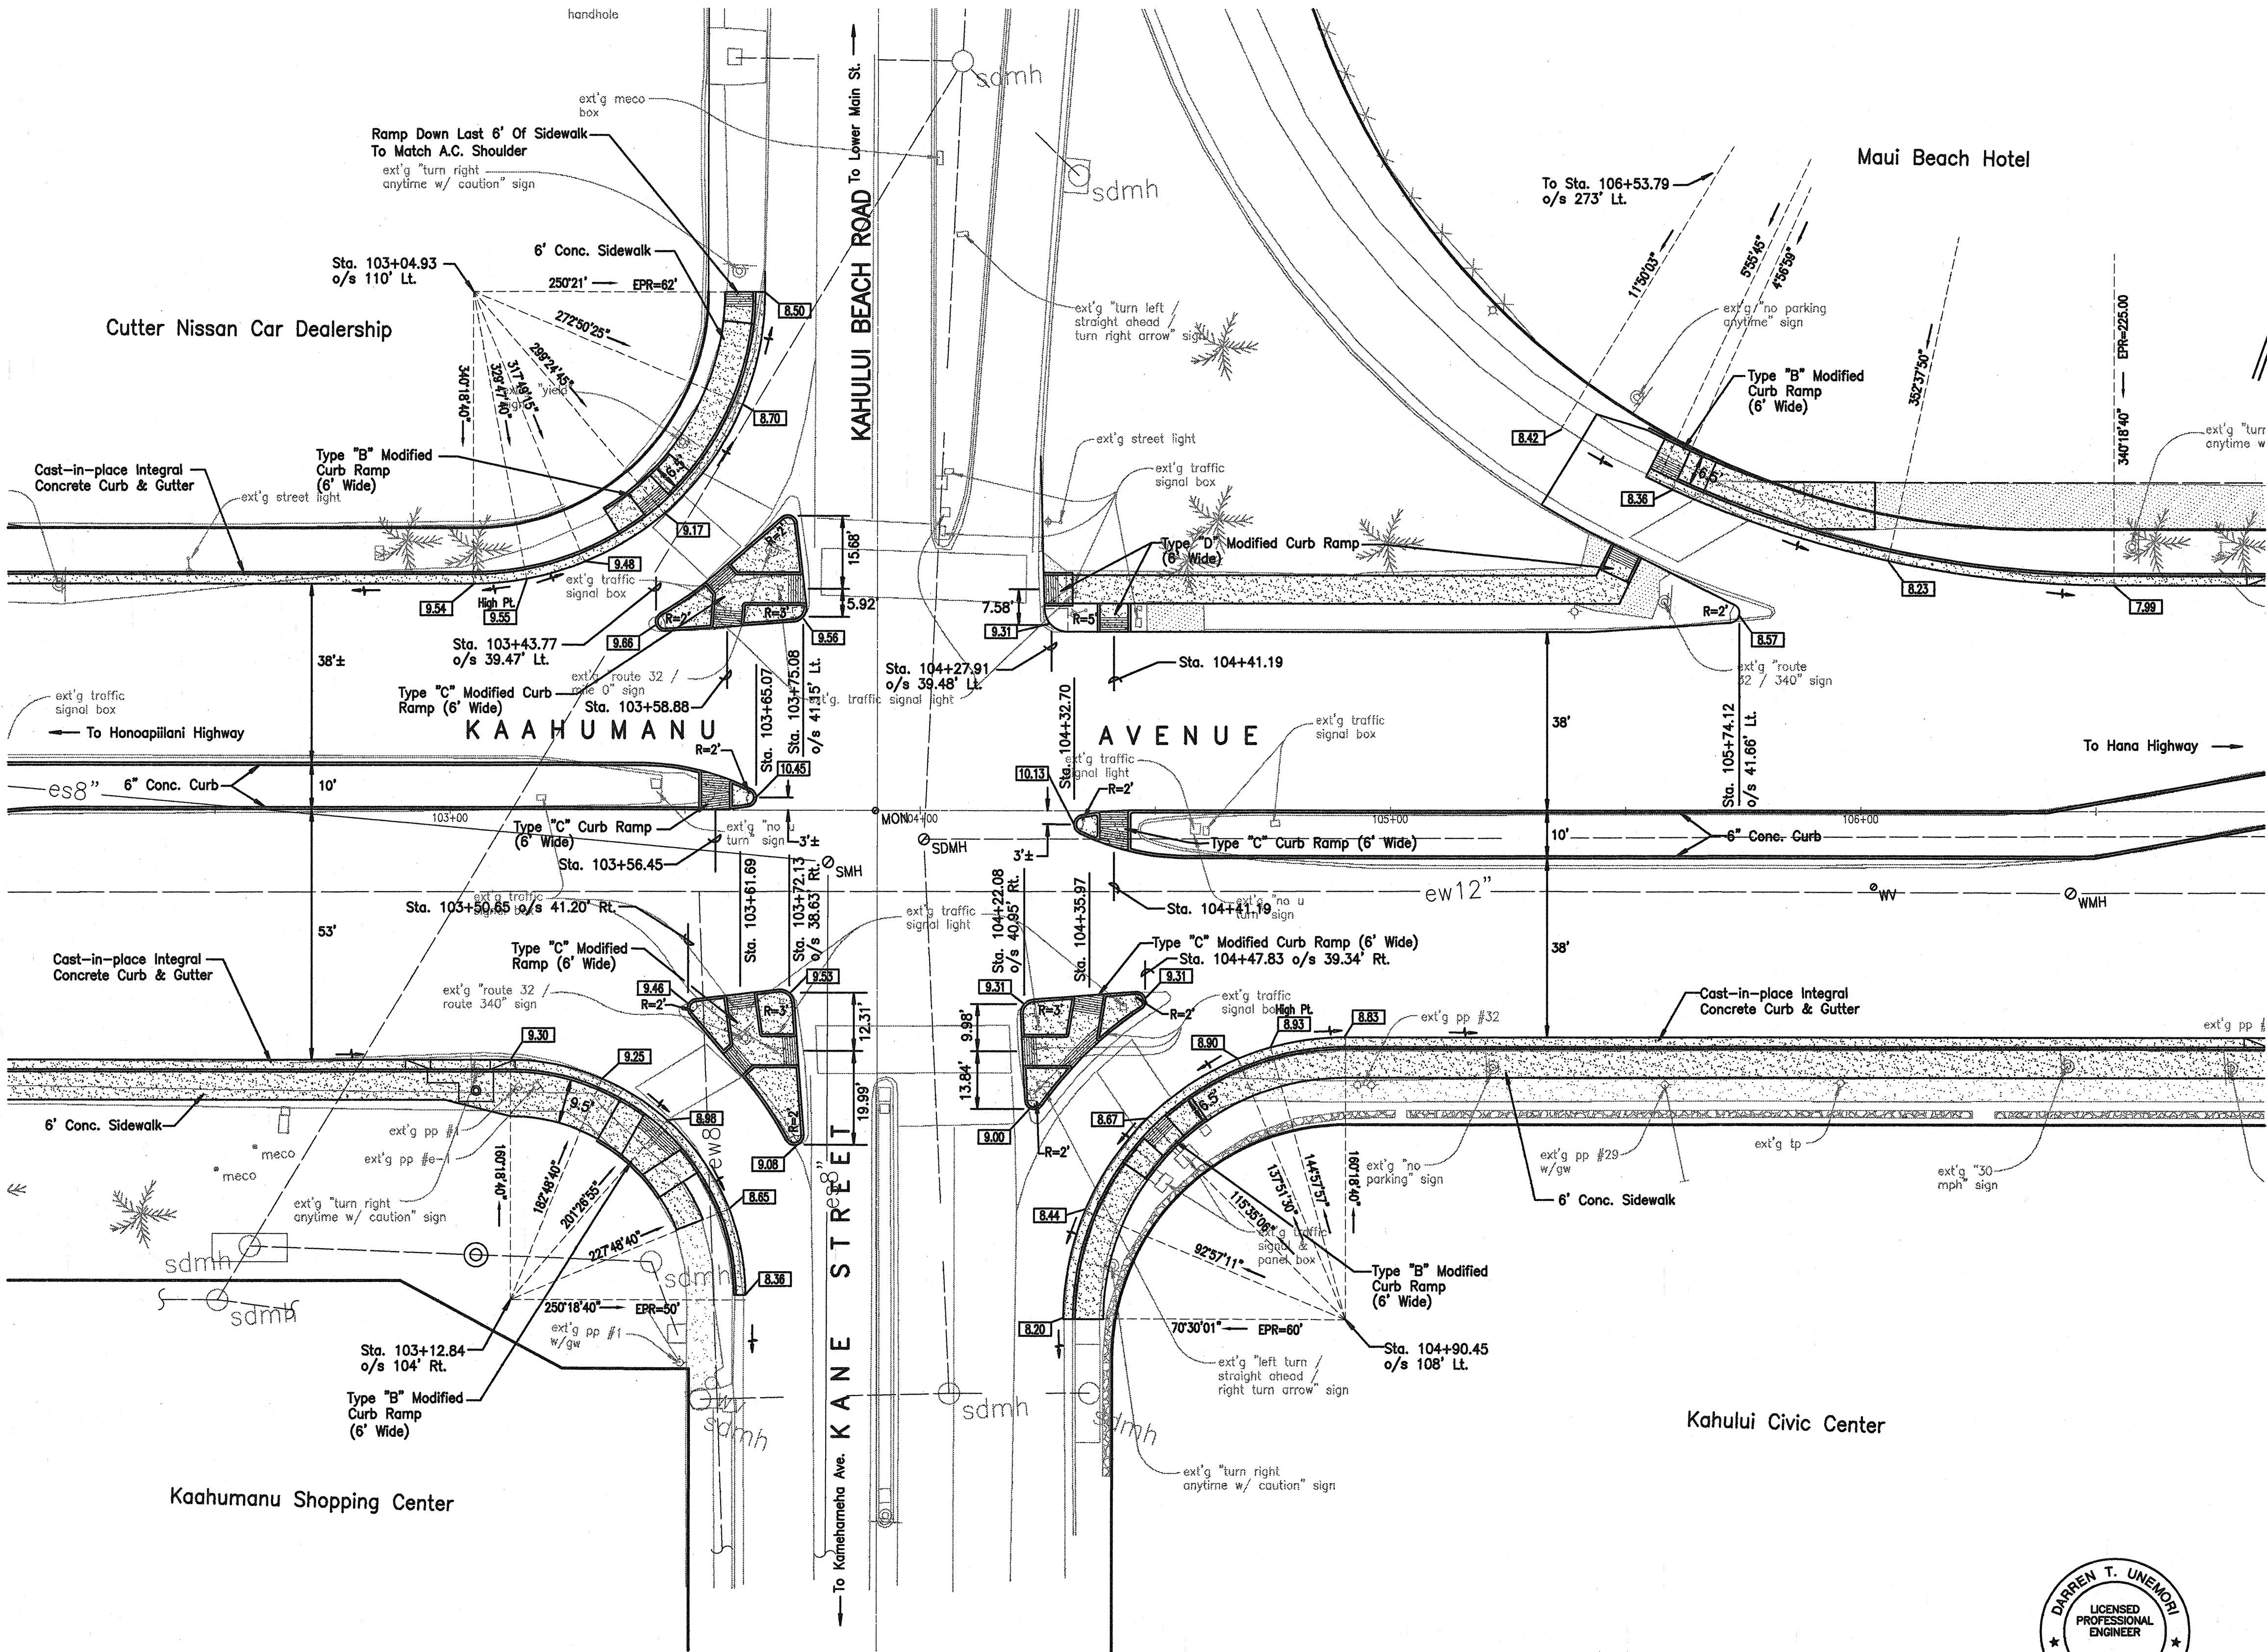

INTERSECTION - KAAHUMANU AVENUE / KANE STREET

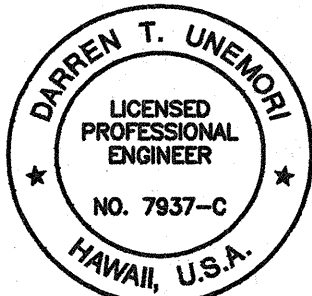

THIS WORK WAS PREPARED BY ME  
OR UNDER MY SUPERVISION  
*[Signature]* 4/14/00  
Signature

STATE OF HAWAII  
DEPARTMENT OF TRANSPORTATION  
HIGHWAYS DIVISION  
INTERSECTION GRADING PLAN  
MAIN STREET RESURFACING  
CENTRAL AVENUE TO KAAHUMANU AVENUE  
AND  
KAAHUMANU AVENUE RESURFACING  
MAIN STREET TO HOBROH AVENUE  
Fed. Aid Project No. NH-032-1(8)


SCALE: AS NOTED  
SHEET No. 8 OF 16 SHEETS

|                   |      |      |      |      |
|-------------------|------|------|------|------|
| DATE              | DATE | DATE | DATE | DATE |
| SURVEY PLOTTED BY | DATE | DATE | DATE | DATE |
| DESIGNED BY       | DATE | DATE | DATE | DATE |
| QUANTITIES BY     | DATE | DATE | DATE | DATE |
| CHECKED BY        | DATE | DATE | DATE | DATE |

98001/28049/compans/n-pd00c.dwg



| FED. ROAD DIST. NO. | STATE | FED. AID PROJ. NO. | FISCAL YEAR | SHEET NO. | TOTAL SHEETS |
|---------------------|-------|--------------------|-------------|-----------|--------------|
| HAWAII              | HAW.  | NH-032-1(8)        | 2000        | 87        | 111          |

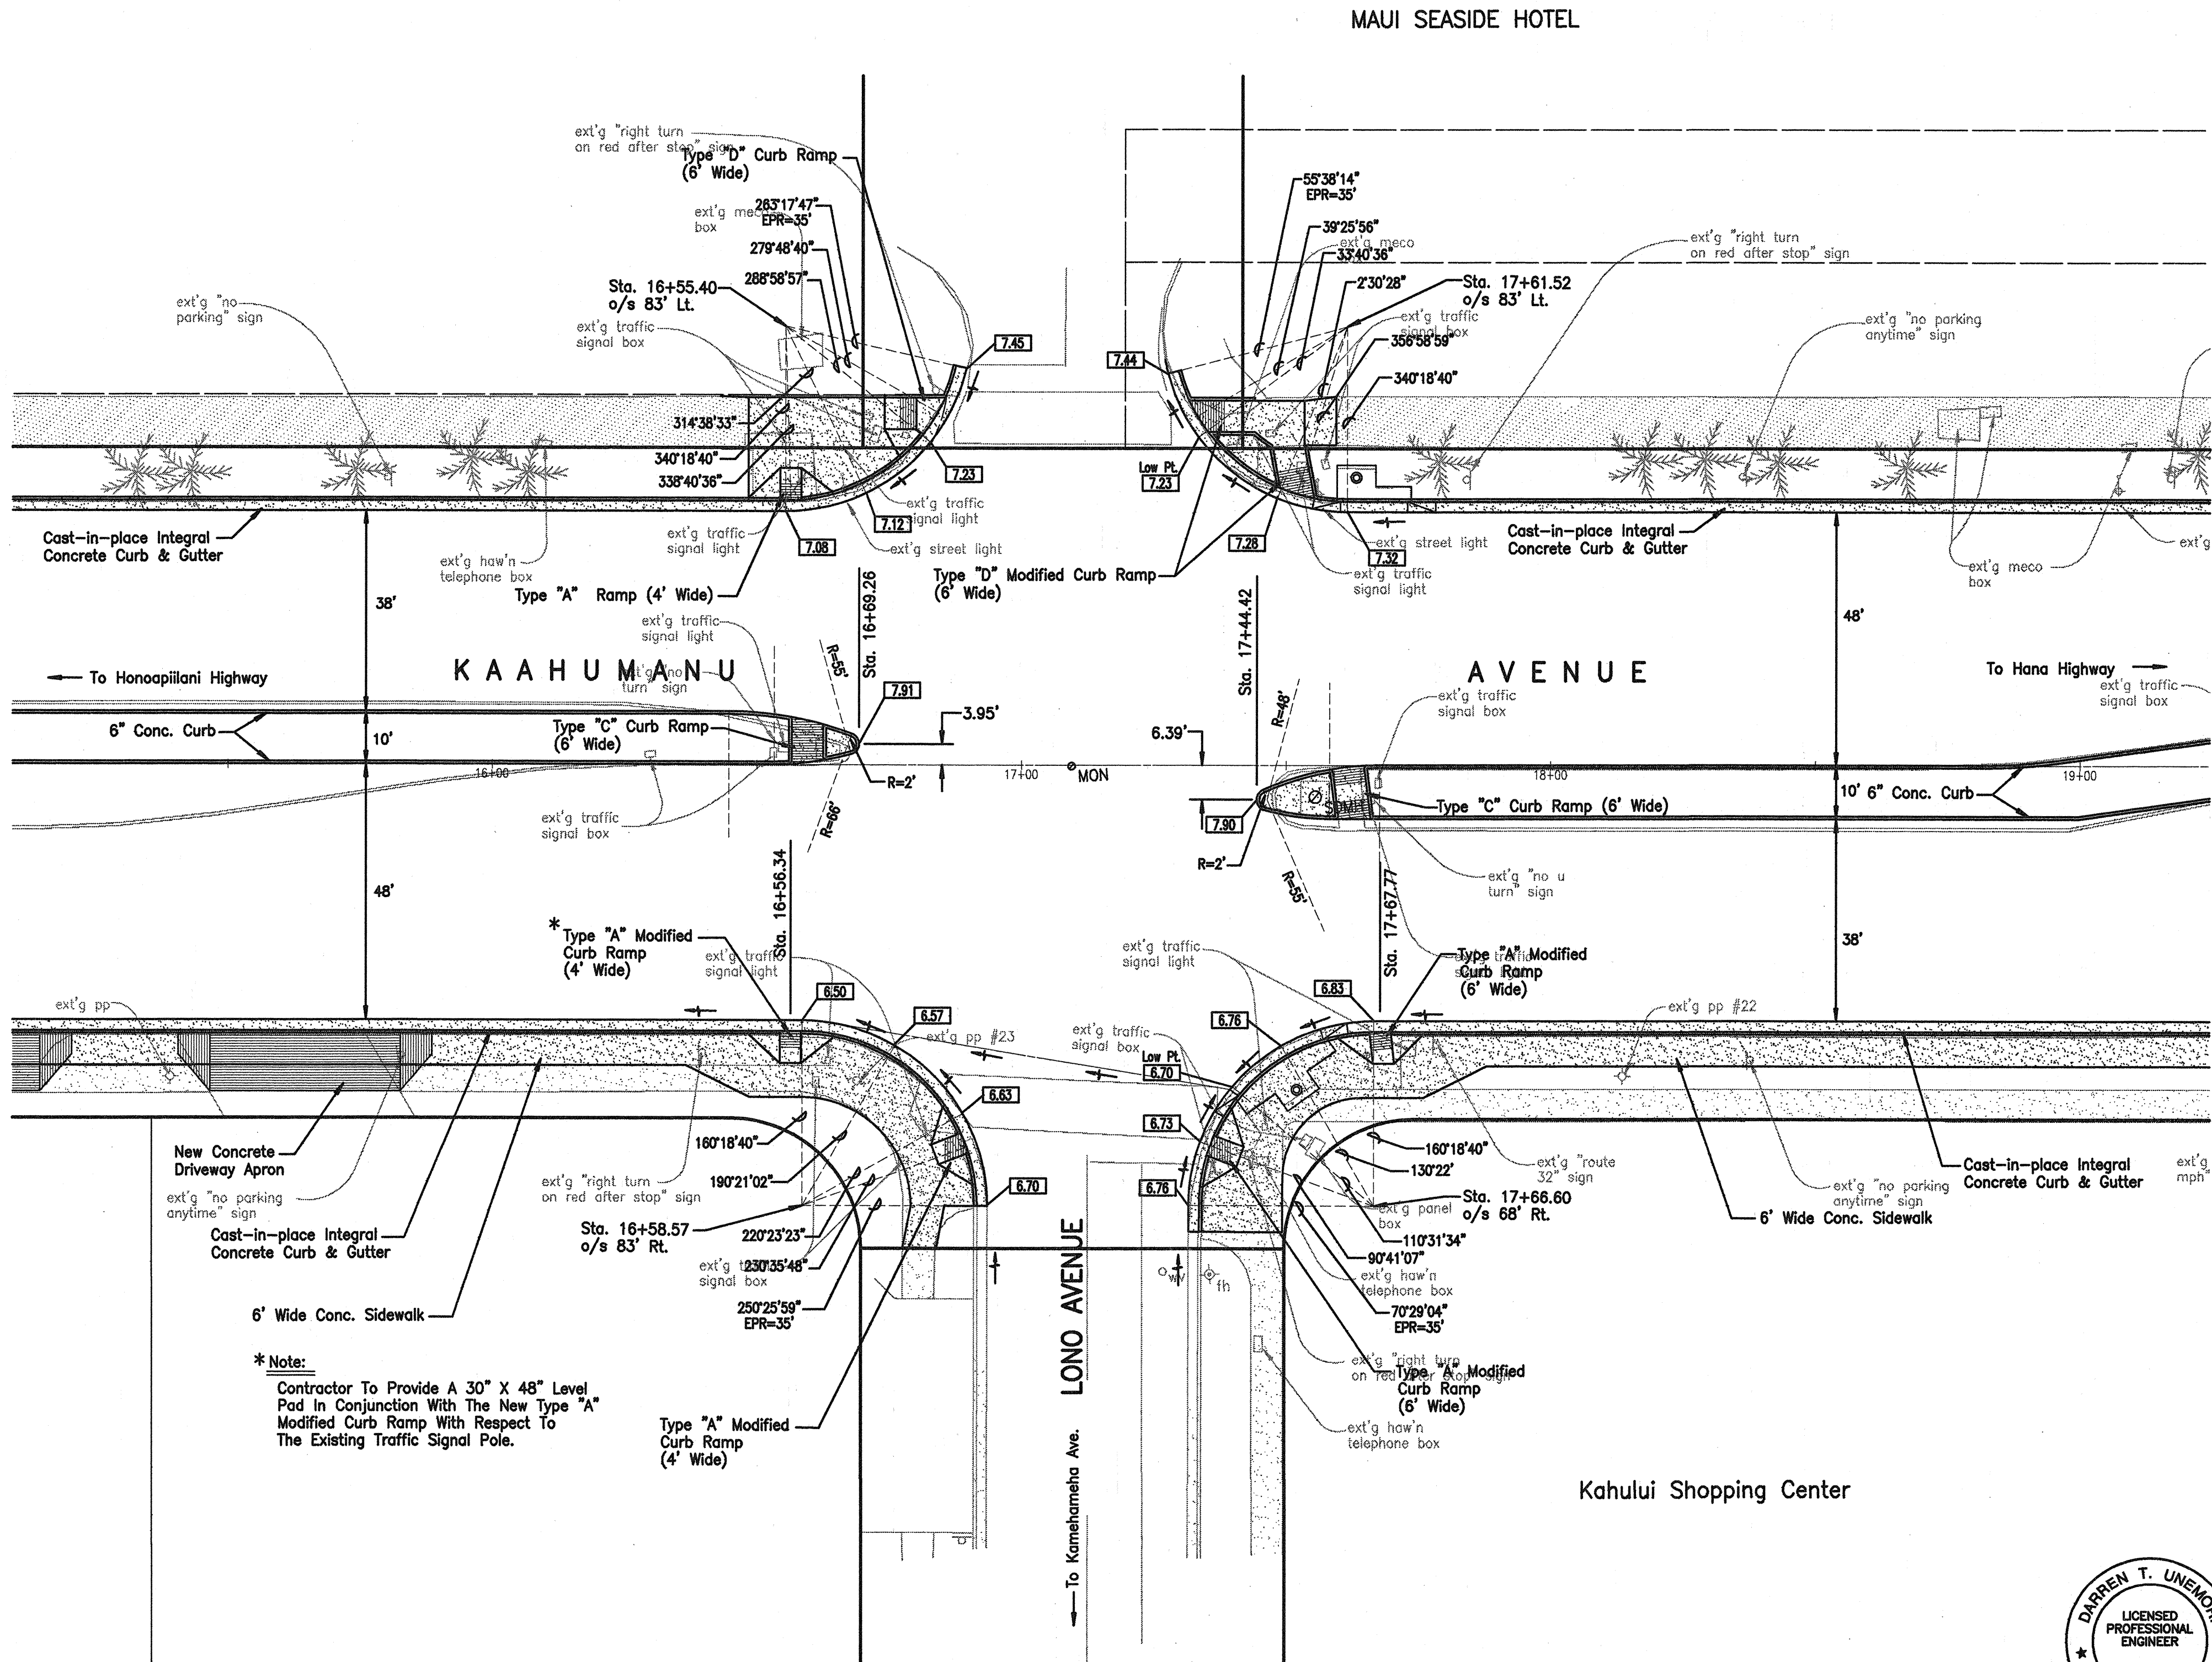


TRUE NORTH  
SCALE: 1" = 20' FT.

|      |      |      |      |      |      |
|------|------|------|------|------|------|
| DATE | DATE | DATE | DATE | DATE | DATE |
| DATE | DATE | DATE | DATE | DATE | DATE |
88000/98040/compans/11-98040.dwg

INTERSECTION - KAAHUMANU AVENUE / LONO AVENUE

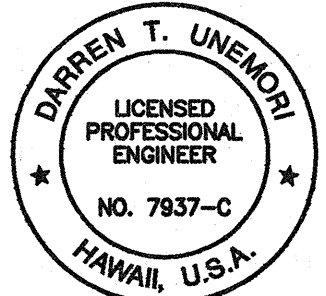


THIS WORK WAS PREPARED BY ME  
OR UNDER MY SUPERVISION  
Signature 4/18/00

STATE OF HAWAII  
DEPARTMENT OF TRANSPORTATION  
HIGHWAYS DIVISION  
**INTERSECTION GRADING PLAN**  
**MAIN STREET RESURFACING**  
CENTRAL AVENUE TO KAAHUMANU AVENUE  
AND  
**KAAHUMANU AVENUE RESURFACING**  
MAIN STREET TO HOBSON AVENUE  
Fed. Aid Project No. NH-032-1(8)  
SCALE: AS NOTED  
SHEET No. 9 OF 16 SHEETS




| FED. ROAD DIST. NO. | STATE | FED. AID PROJ. NO. | FISCAL YEAR | SHEET NO. | TOTAL SHEETS |
|---------------------|-------|--------------------|-------------|-----------|--------------|
| HAWAII              | HAW.  | NH-032-1(8)        | 2000        | 88        | 111          |

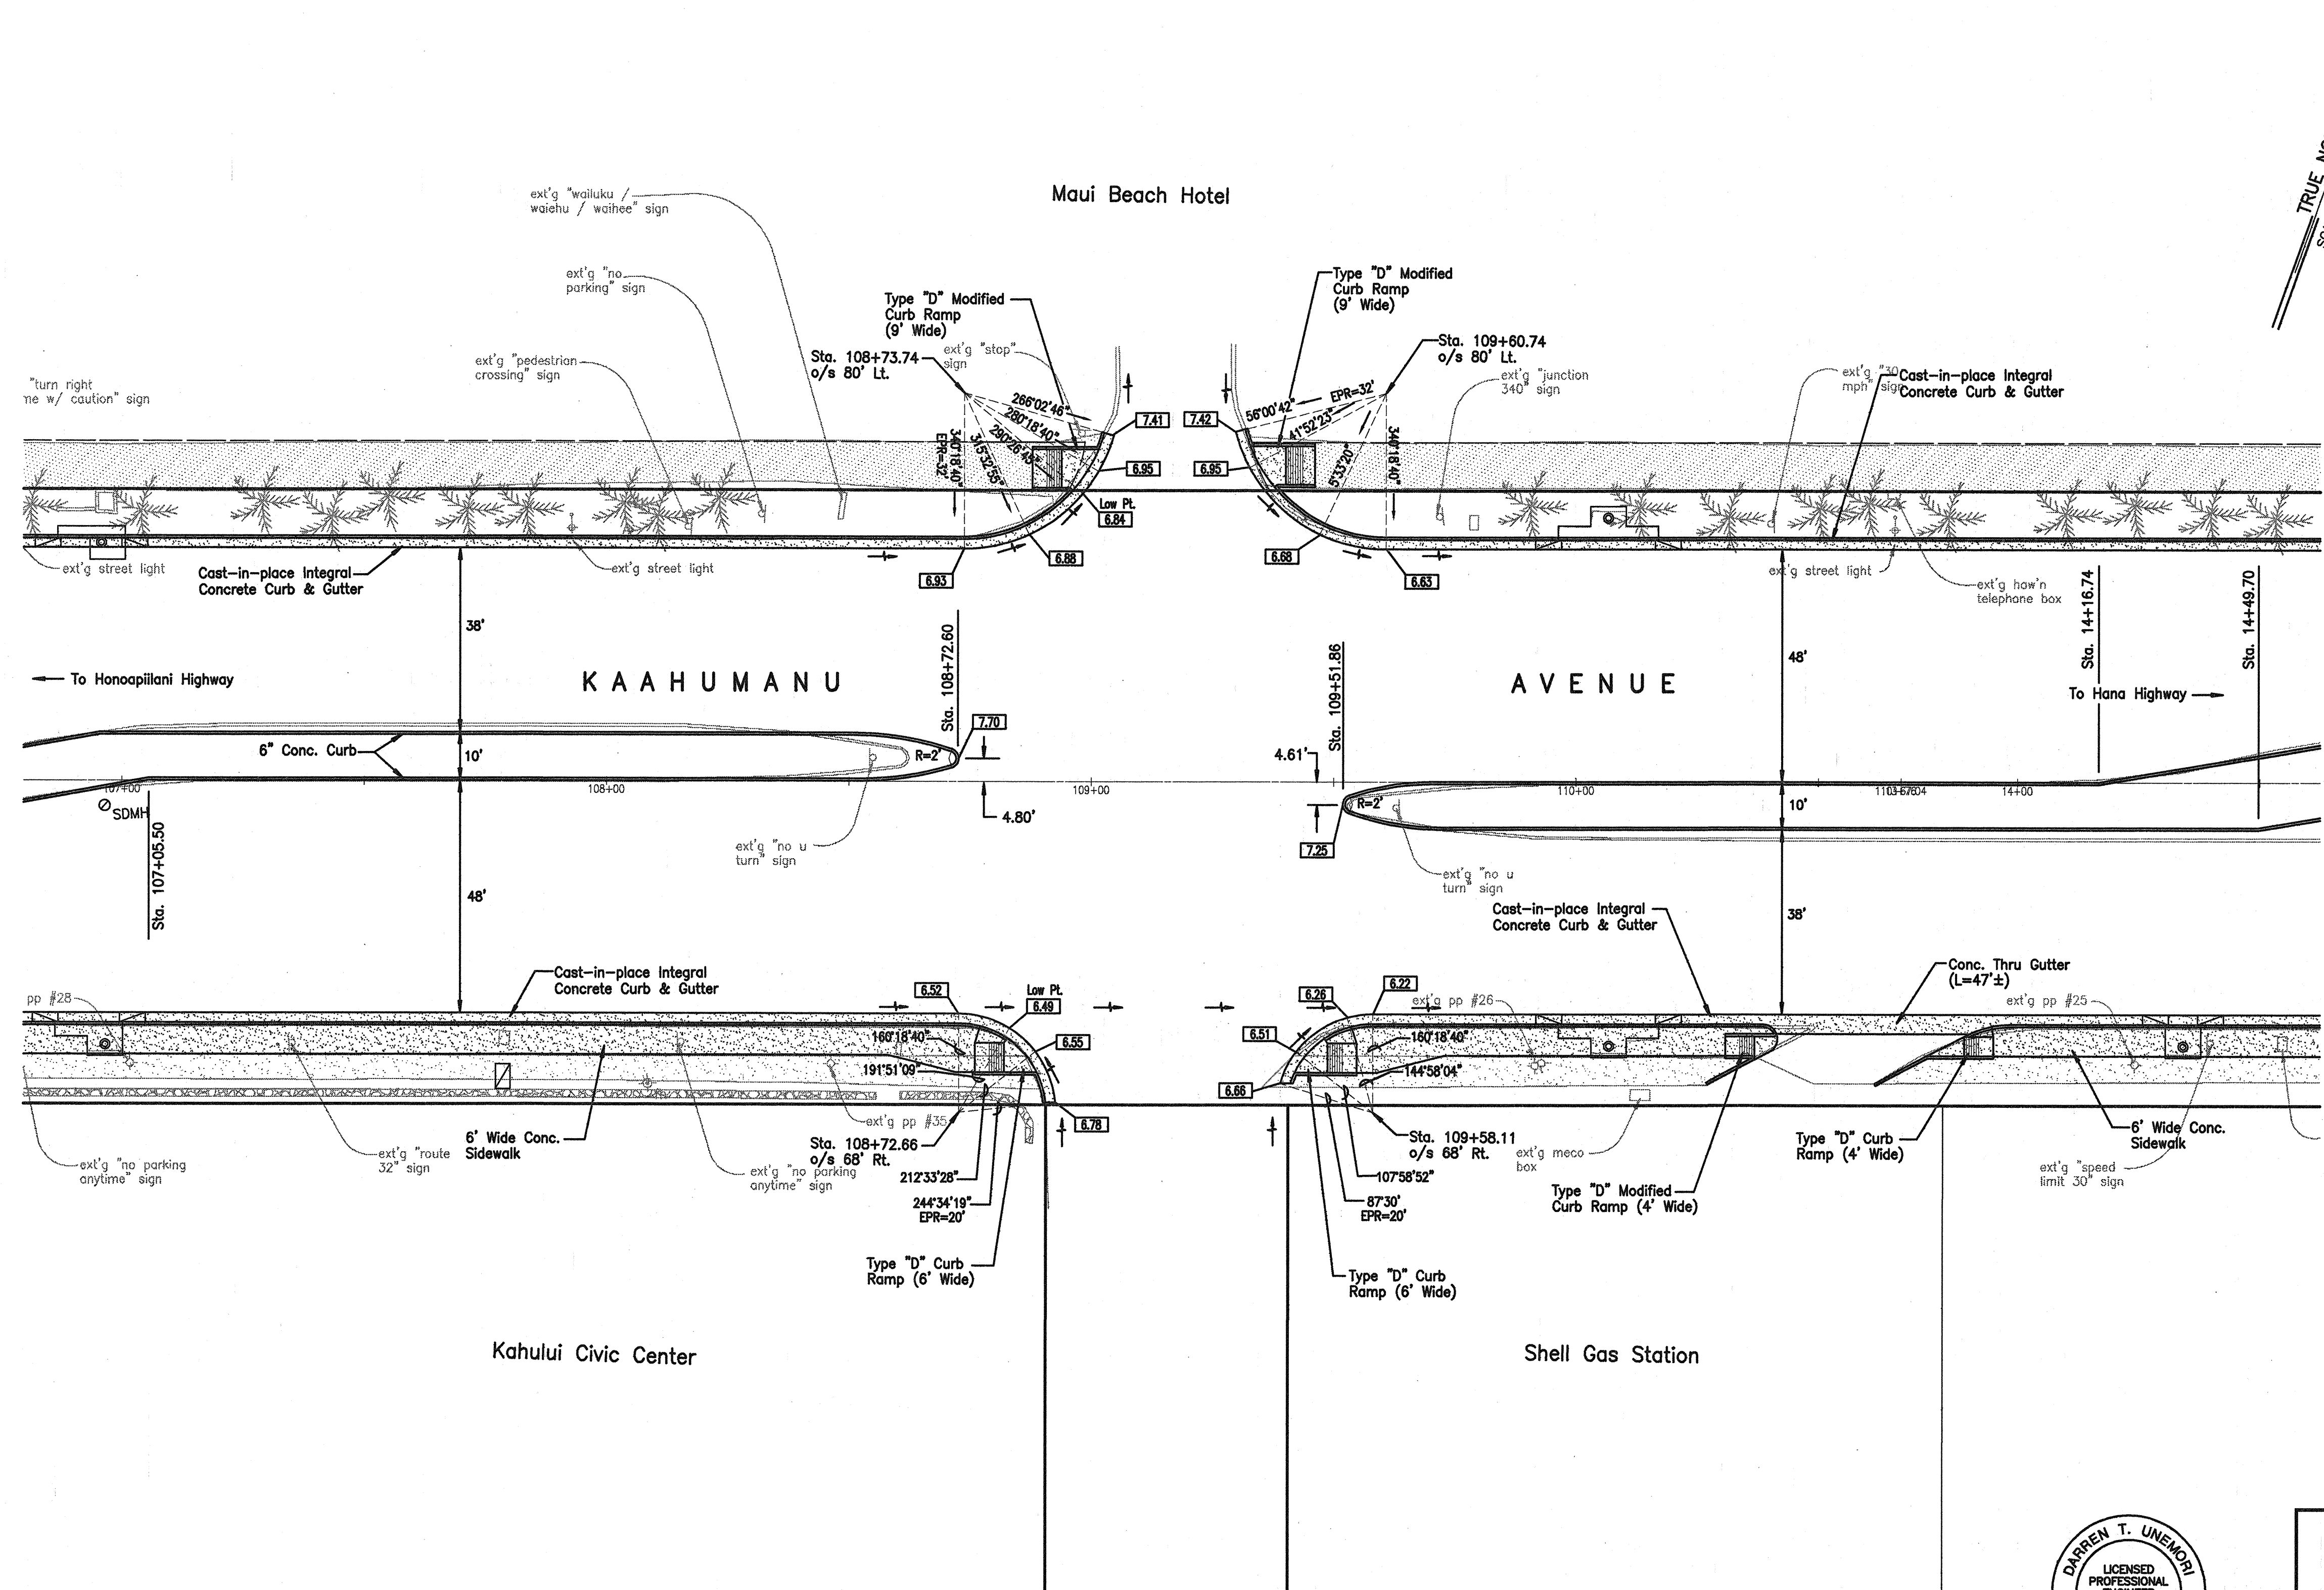

TRUE NORTH  
SCALE: 1 in. = 20 ft.

INTERSECTION - KAAHUMANU AVENUE / MAUI BEACH HOTEL / SHELL GAS STATION

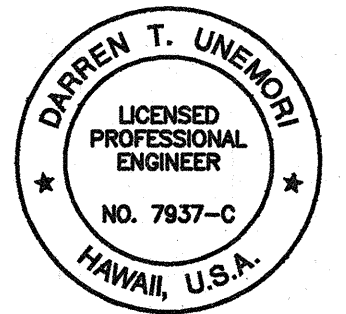

THIS WORK WAS PREPARED BY ME  
OR UNDER MY SUPERVISION  
Signature: *[Signature]* 4/14/00

STATE OF HAWAII  
DEPARTMENT OF TRANSPORTATION  
HIGHWAYS DIVISION  
**INTERSECTION GRADING PLAN**  
MAIN STREET RESURFACING  
CENTRAL AVENUE TO KAAHUMANU AVENUE  
AND  
KAAHUMANU AVENUE RESURFACING  
MAIN STREET TO HOBRON AVENUE  
Fed. Aid Project No. NH-032-1(8)


SCALE: AS NOTED  
SHEET No. 10 OF 16 SHEETS

|             |             |             |             |             |             |
|-------------|-------------|-------------|-------------|-------------|-------------|
| DATE        | DATE        | DATE        | DATE        | DATE        | DATE        |
| DESIGNED BY | DESIGNED BY | DESIGNED BY | DESIGNED BY | DESIGNED BY | DESIGNED BY |
| CHECKED BY  | CHECKED BY  | CHECKED BY  | CHECKED BY  | CHECKED BY  | CHECKED BY  |
| NO.         | NO.         | NO.         | NO.         | NO.         | NO.         |


88proj/98049/complans/10-grd01.dwg



| FED. ROAD<br>DIST. NO. | STATE | FED. AID<br>PROJ. NO. | FISCAL<br>YEAR | SHEET<br>NO. | TOTAL<br>SHEETS |
|------------------------|-------|-----------------------|----------------|--------------|-----------------|
| HAWAII                 | HAW.  | NH-032-1(8)           | 2000           | 89           | 111             |

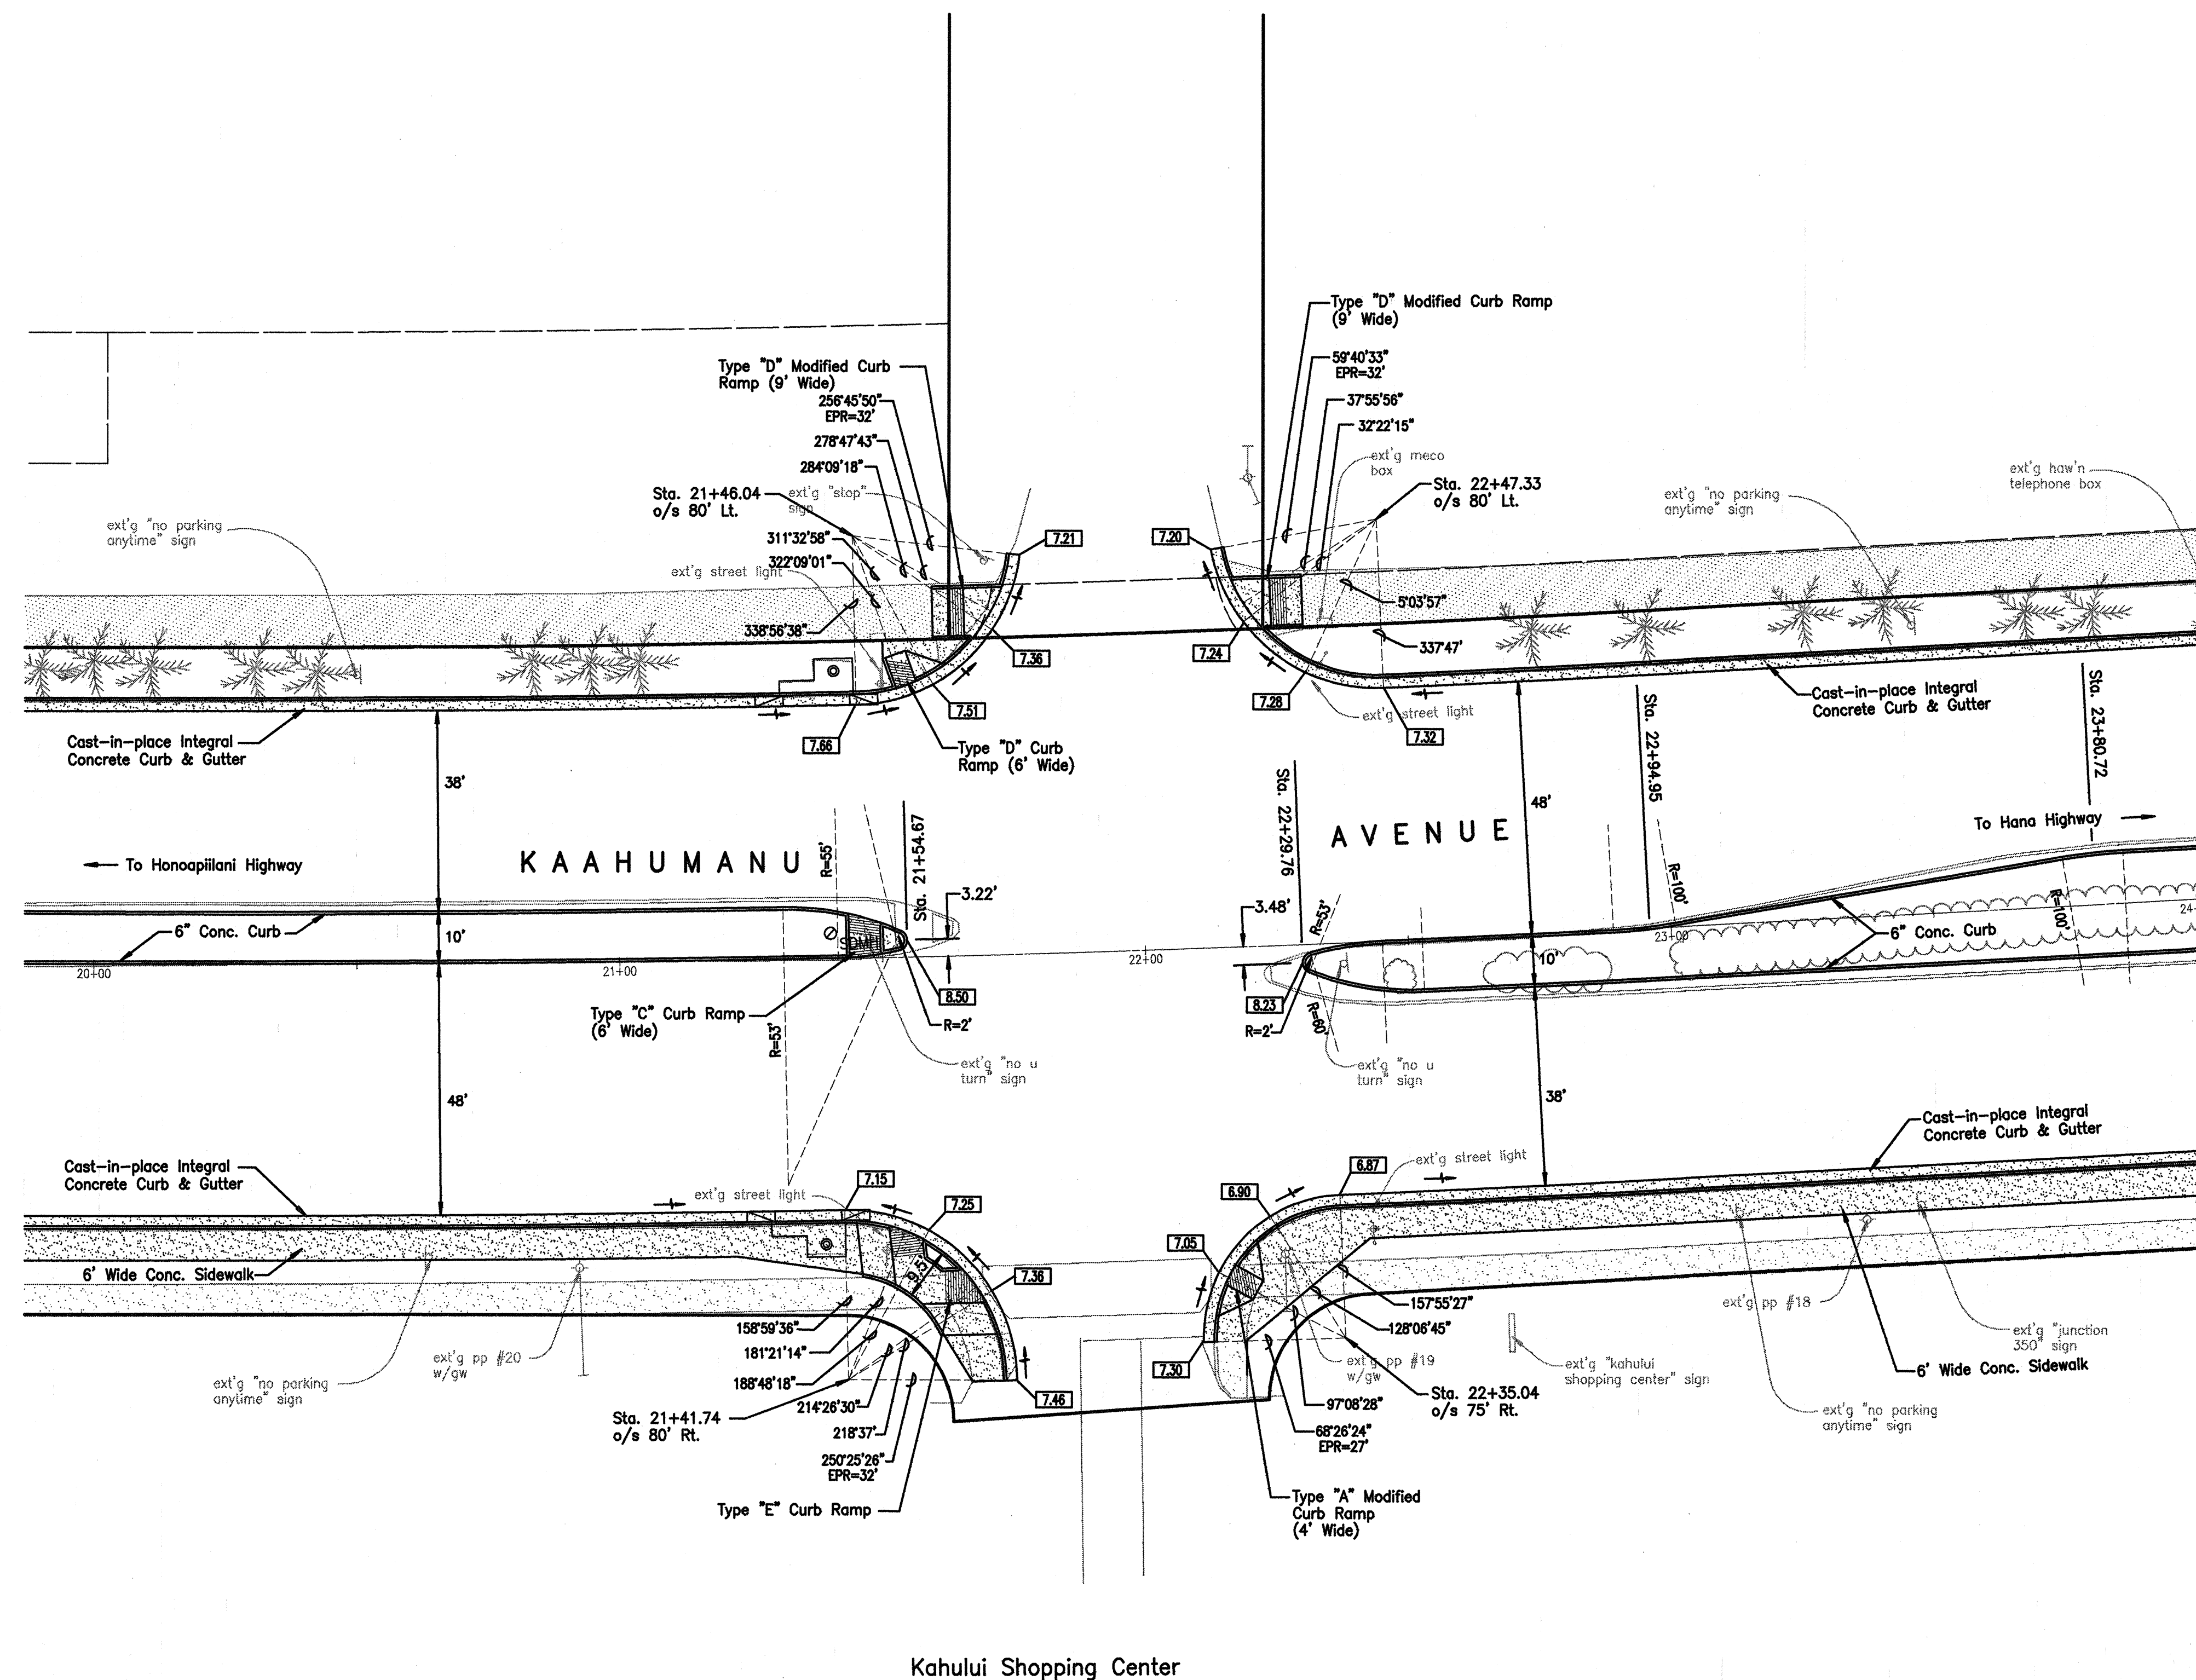

## INTERSECTION - KAAHUMANU AVENUE / KAHULUI SHOPPING CENTER ENTRANCE

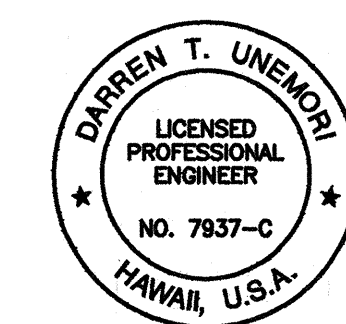

THIS WORK WAS PREPARED BY

STATE OF HAWAII  
DEPARTMENT OF TRANSPORTATION  
HIGHWAYS DIVISION

## INTERSECTION GRADING PLAN

**MAIN STREET RESURFACING**  
**CENTRAL AVENUE TO KAAHUMANU AVENUE**  
**AND**  
**KAAHUMANU AVENUE RESURFACING**  
**MAIN STREET TO HOBRON AVENUE**  
Fed. Aid Project No. NH-032-1(8)

SCALE: AS NOTED

**SHEET No. 11 OF 16 SHEETS**


89

|                  |                         |            |
|------------------|-------------------------|------------|
| ORIGINAL<br>PLAN | SURVEY PLOTTED BY _____ | DATE _____ |
|                  | DRAWN BY _____          | DATE _____ |
| NOTE BOOK        | TRACED BY _____         | DATE _____ |
|                  | DESIGNED BY _____       | DATE _____ |
|                  | QUANTITIES BY _____     | DATE _____ |
|                  | CHECKED BY _____        | DATE _____ |
| No. _____        |                         |            |


98proj/98049/complans/in-grd0e.dwg



| FED. ROAD<br>DIST. NO. | STATE | FED. AID<br>PROJ. NO. | FISCAL<br>YEAR | SHEET<br>NO. | TOTAL<br>SHEETS |
|------------------------|-------|-----------------------|----------------|--------------|-----------------|
| HAWAII                 | HAW.  | NH-032-1(8)           | 2000           | 90           | 111             |

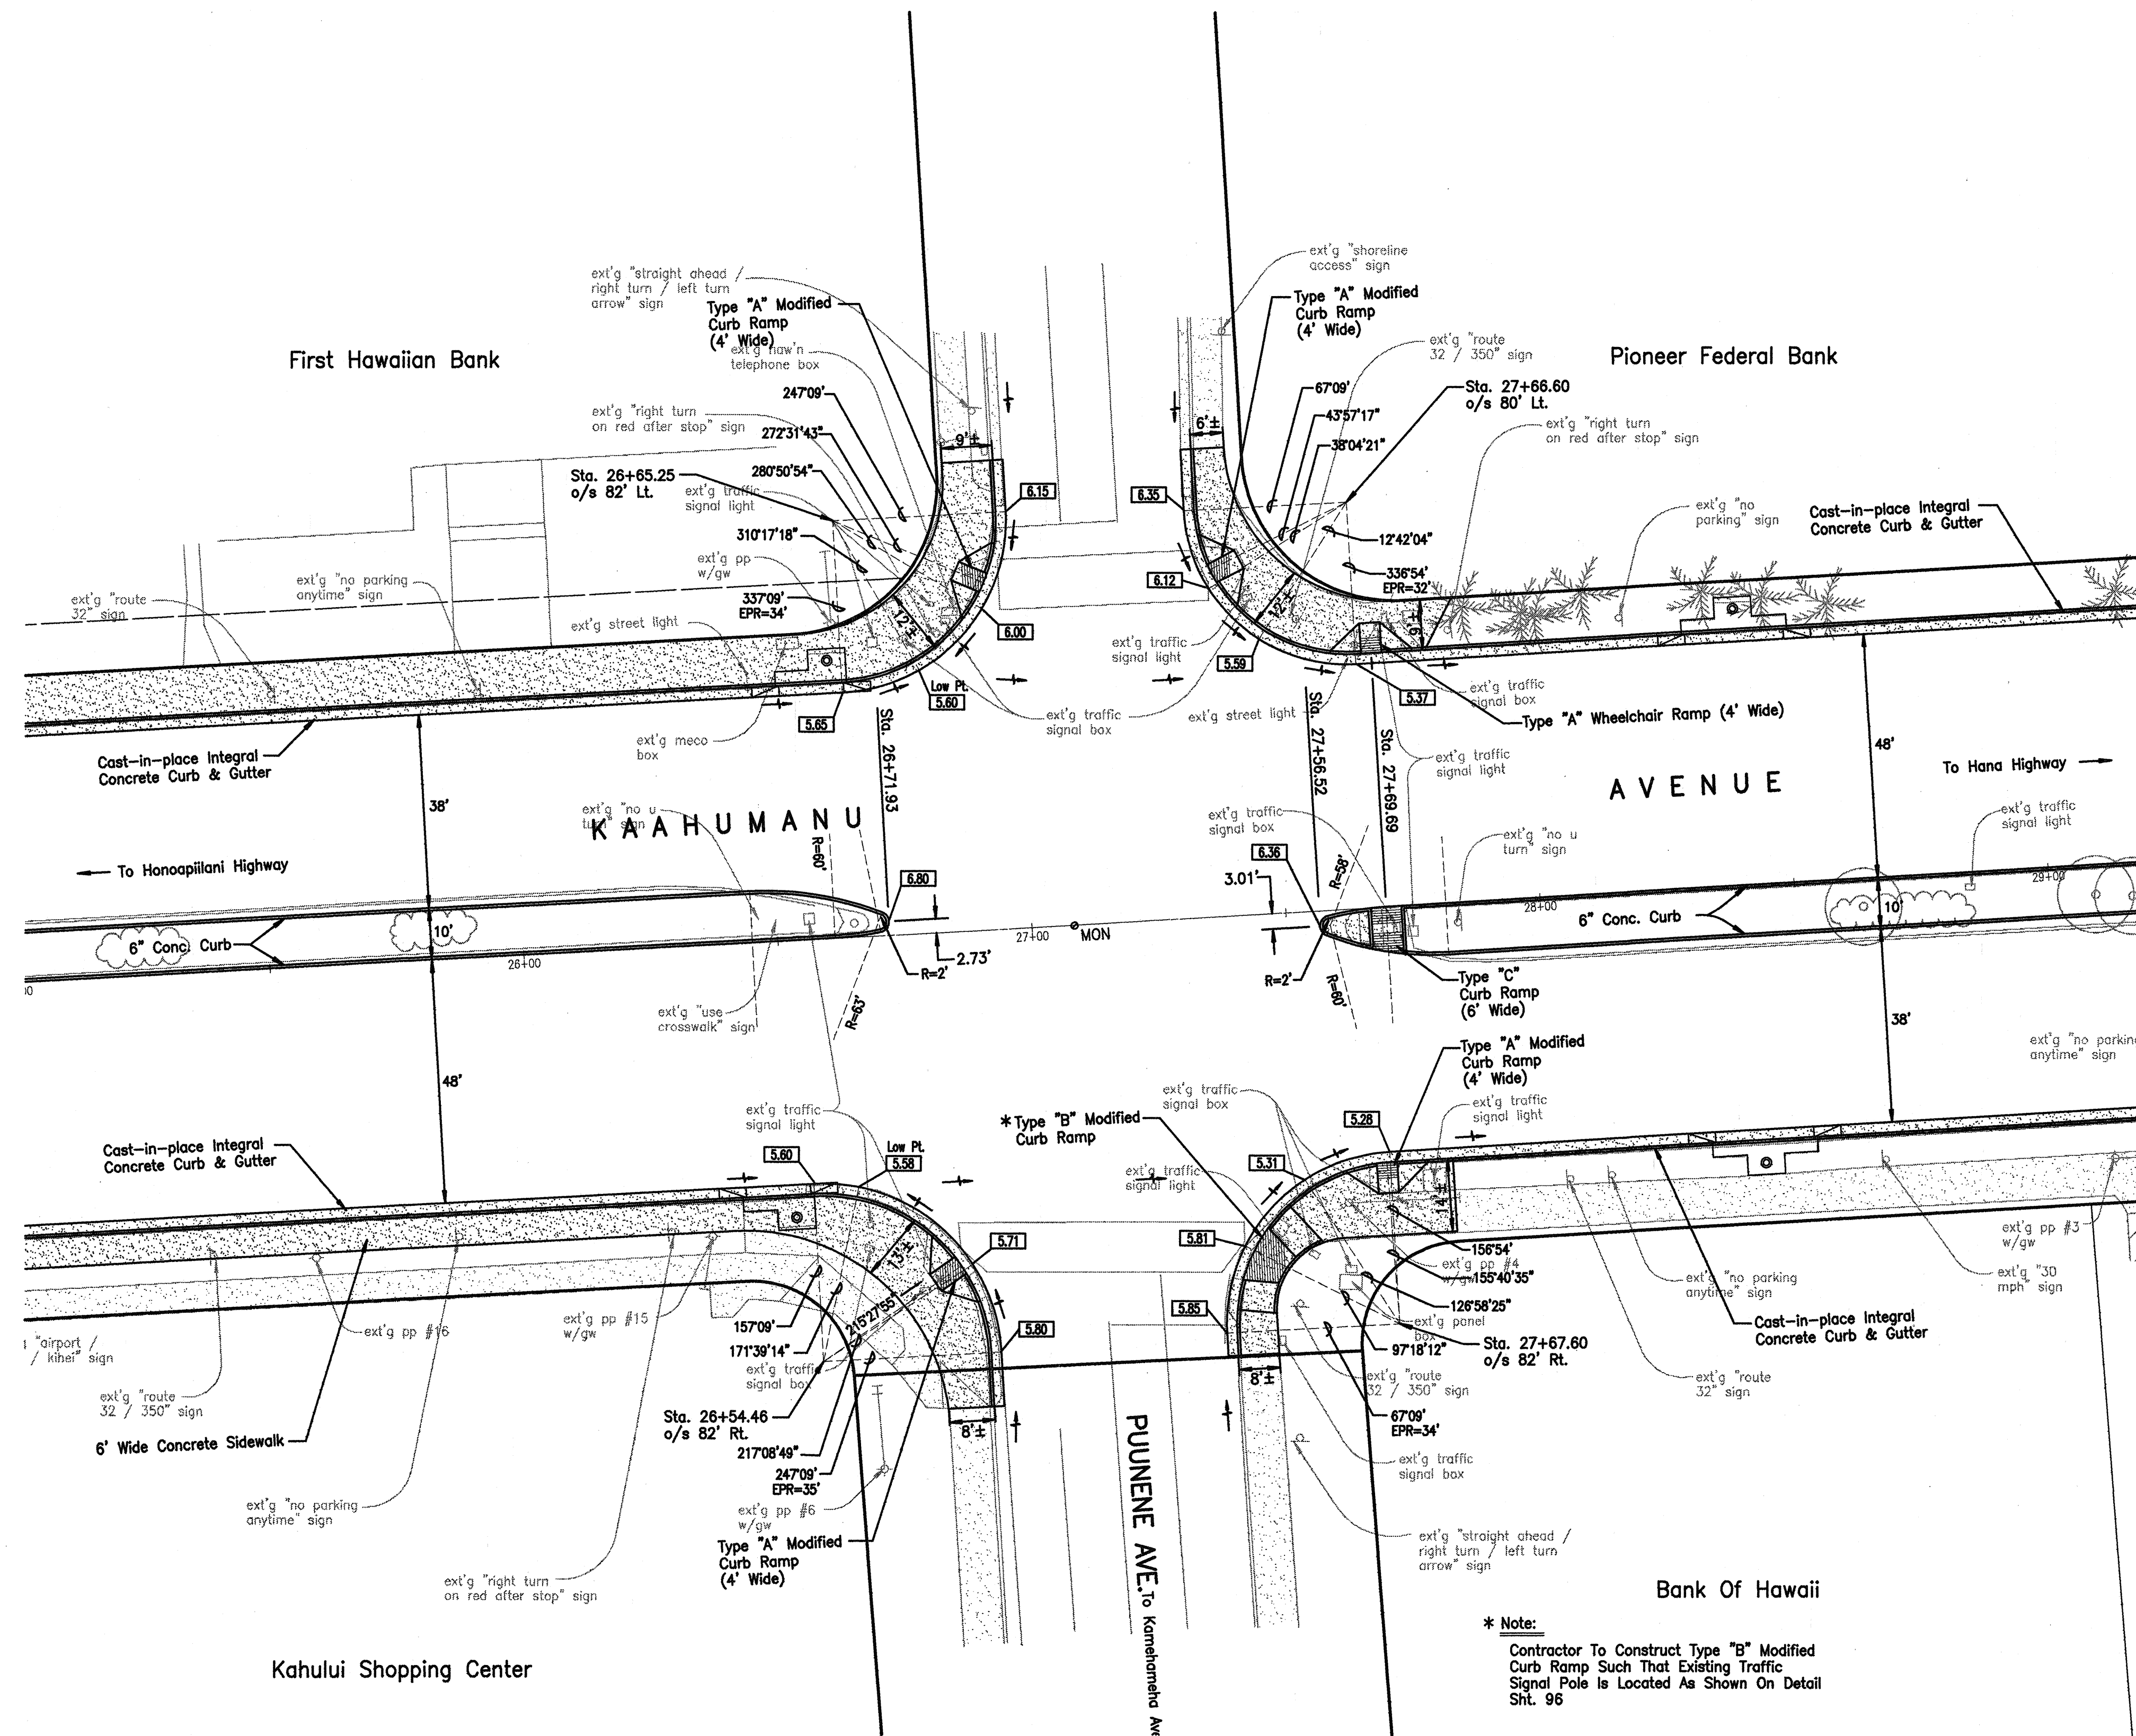

\* Note:  
Contractor To Construct Type "B" Modified  
Curb Ramp Such That Existing Traffic  
Signal Pole Is Located As Shown On Detail  
Sht. 96

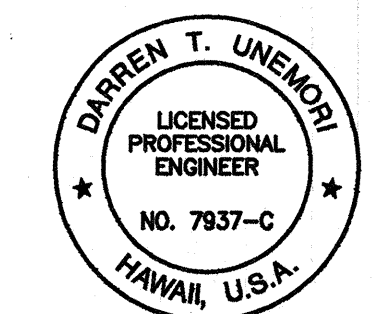

THIS WORK WAS PREPARED BY ME  
OR UNDER MY SUPERVISION



Signature

STATE OF HAWAII  
DEPARTMENT OF TRANSPORTATION  
HIGHWAYS DIVISION

**INTERSECTION GRADING PLAN**

---

**MAIN STREET RESURFACING**  
CENTRAL AVENUE TO KAAHUMANU AVENUE  
AND  
**KAAHUMANU AVENUE RESURFACING**  
MAIN STREET TO HOBSON AVENUE  
Fed. Aid Project No. NH-032-1(8)

**SCALE: AS NOTED**

**SHEET No. 12 OF 16 SHEETS**

90


|                  |                         |            |
|------------------|-------------------------|------------|
| ORIGINAL<br>PLAN | SURVEY PLOTTED BY _____ | DATE _____ |
|                  | DRAWN BY _____          | DATE _____ |
| NOTE BOOK        | TRACED BY _____         | DATE _____ |
|                  | DESIGNED BY _____       | DATE _____ |
|                  | QUANTITIES BY _____     | DATE _____ |
| No. _____        | CHECKED BY _____        | DATE _____ |

/complans/in-grd0c.dwg


98proj/98049/complans/in-grd0e.dwg



| FED. ROAD DIST. NO. | STATE | FED. AID PROJ. NO. | FISCAL YEAR | SHEET NO. | TOTAL SHEETS |
|---------------------|-------|--------------------|-------------|-----------|--------------|
| HAWAII              | HAW.  | NH-032-1(8)        | 2000        | 91        | 111          |

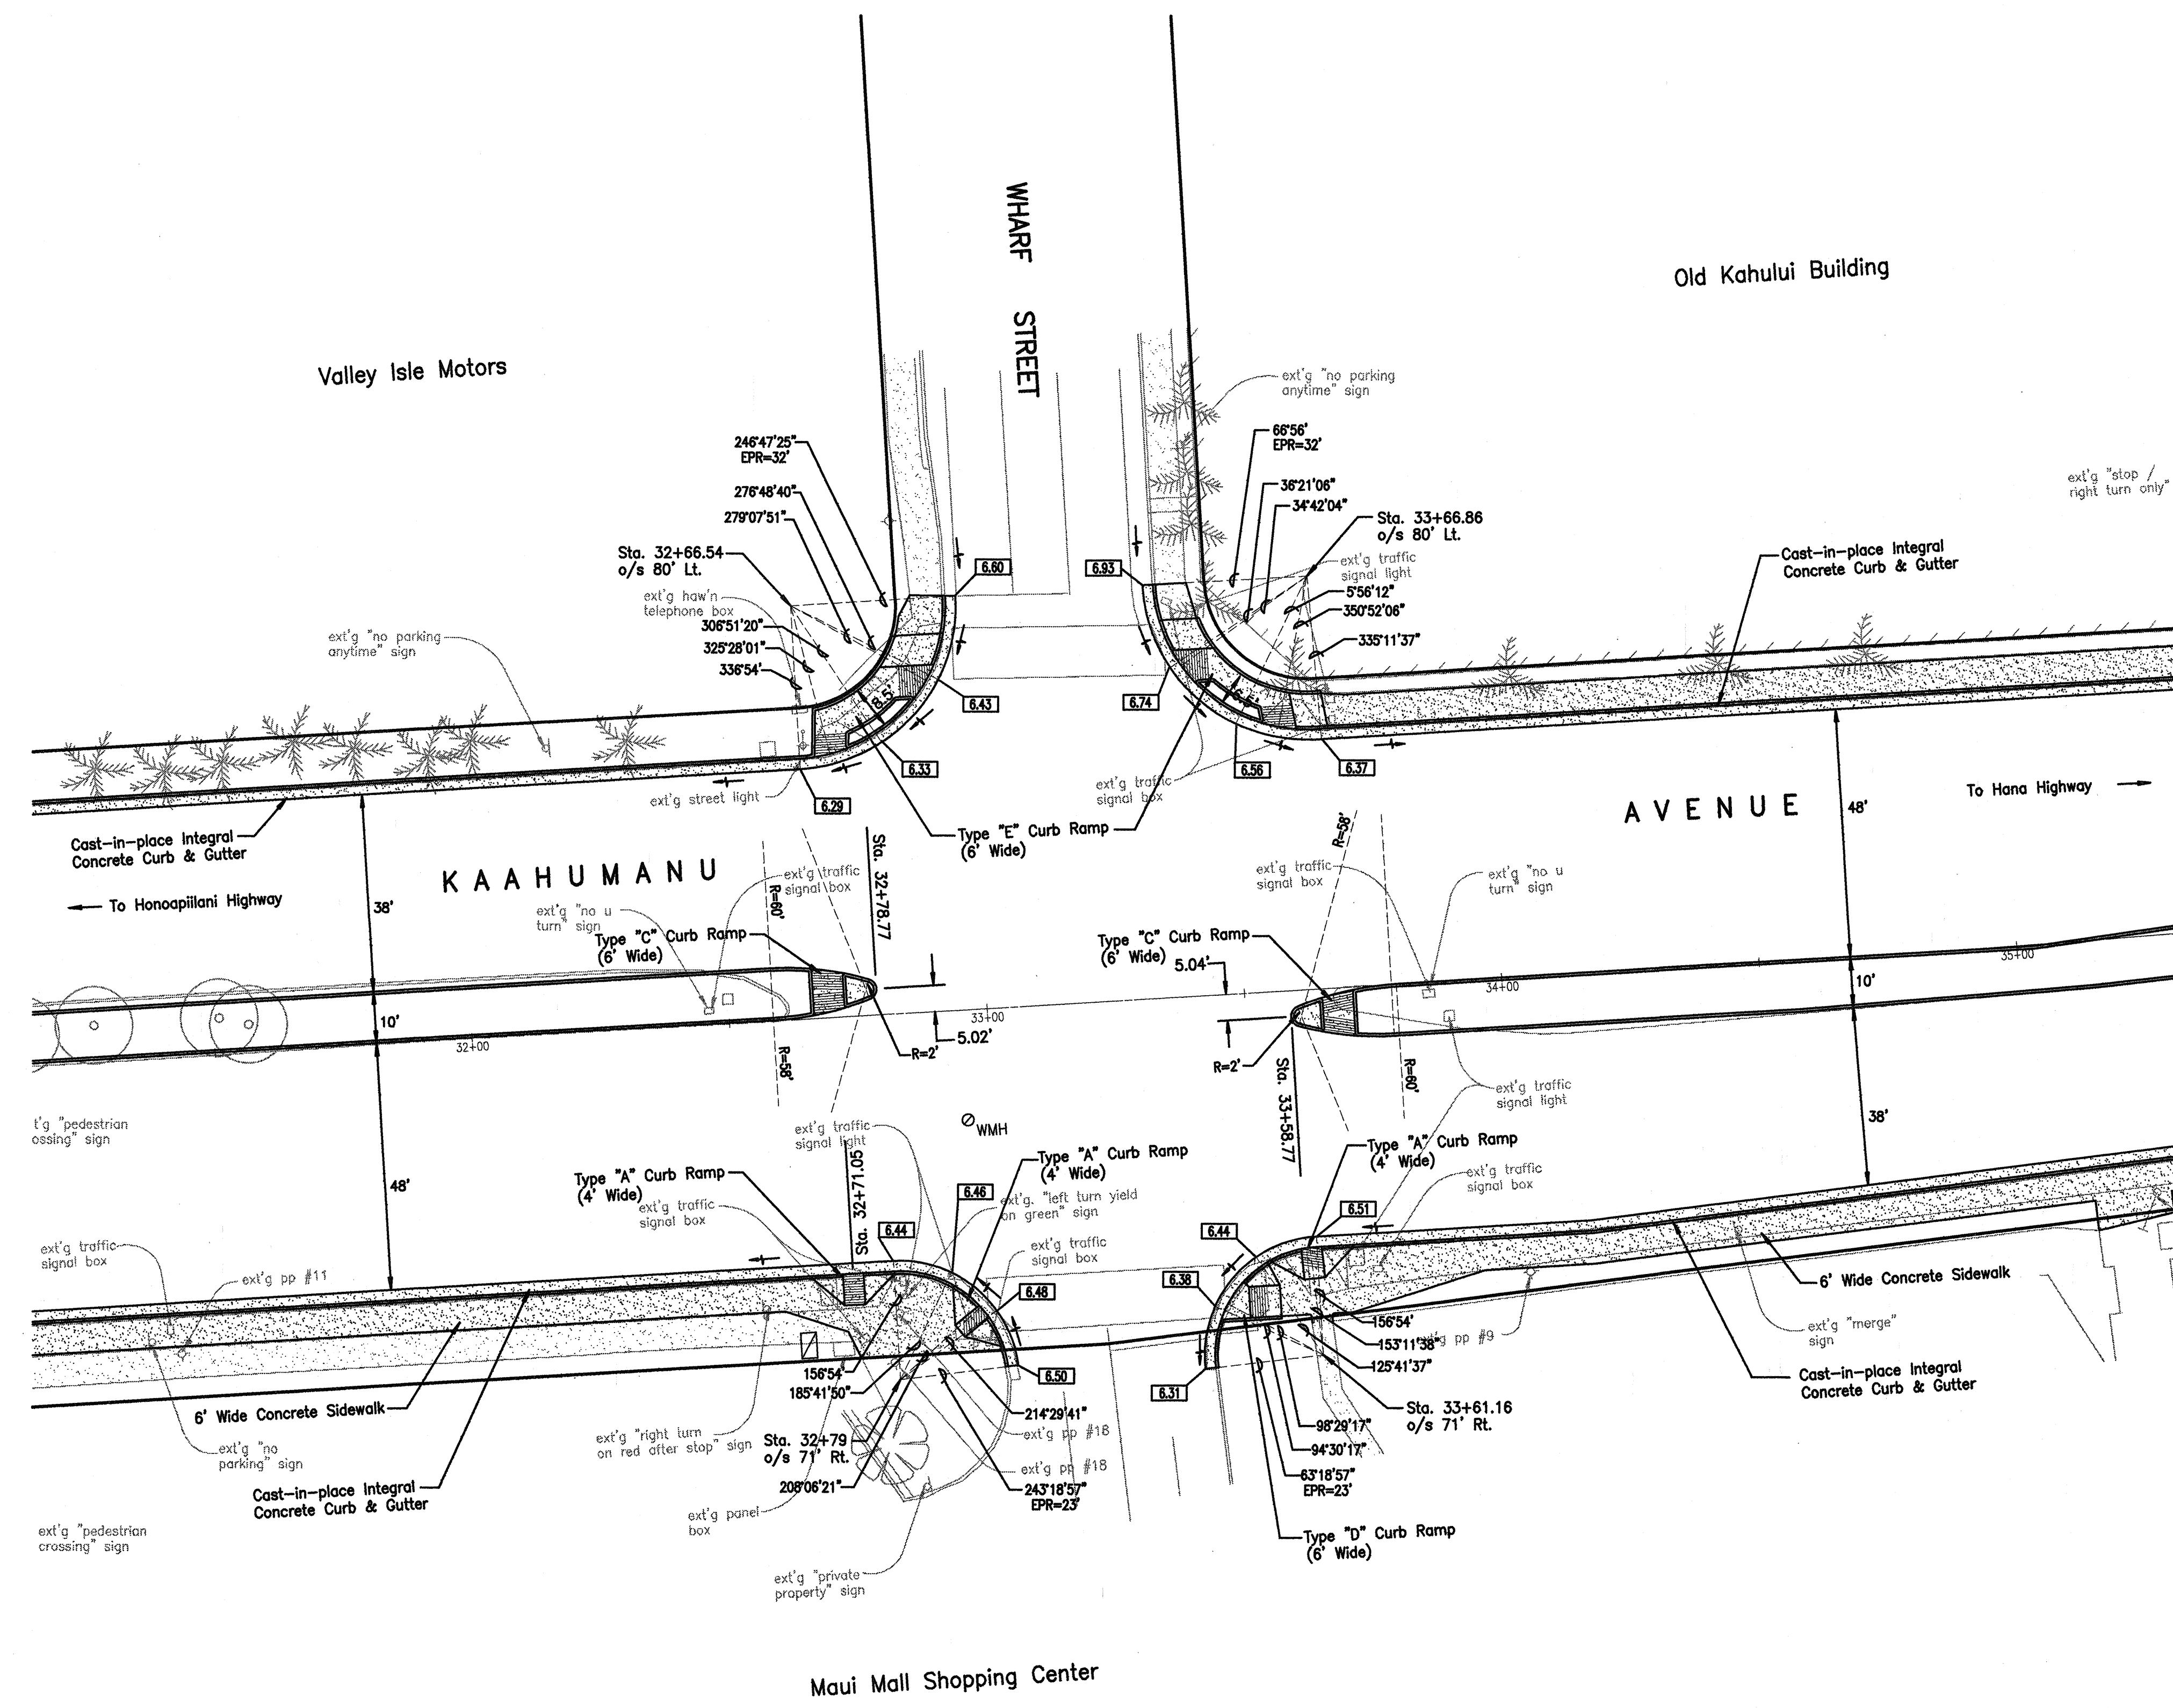

INTERSECTION - KAAHUMANU AVENUE / WHARF STREET

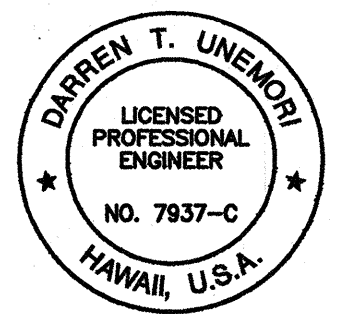

THIS WORK WAS PREPARED BY ME  
OR UNDER MY SUPERVISION  
*[Signature]*  
Signature

STATE OF HAWAII  
DEPARTMENT OF TRANSPORTATION  
HIGHWAYS DIVISION

**INTERSECTION GRADING PLAN**

**MAIN STREET RESURFACING**  
CENTRAL AVENUE TO KAAHUMANU AVENUE  
AND  
**KAAHUMANU AVENUE RESURFACING**  
MAIN STREET TO HOBSON AVENUE  
Fed. Aid Project No. NH-032-1(8)

SCALE: AS NOTED

SHEET No. 13 OF 16 SHEETS

|                   |      |
|-------------------|------|
| SURVEY PLOTTED BY | DATE |
| DESIGNED BY       | DATE |
| NOTED BY          | DATE |
| CHECKED BY        | DATE |

ORIGINAL PLAN


NOTE BOOK

No.

98proj/30046/comp/plan/13-grd02.dwg




| FED. ROAD DIST. NO. | STATE | FED. AID PROJ. NO. | FISCAL YEAR | SHEET NO. | TOTAL SHEETS |
|---------------------|-------|--------------------|-------------|-----------|--------------|
| HAWAII              | HAW.  | NH-032-1(8)        | 2000        | 92        | 111          |

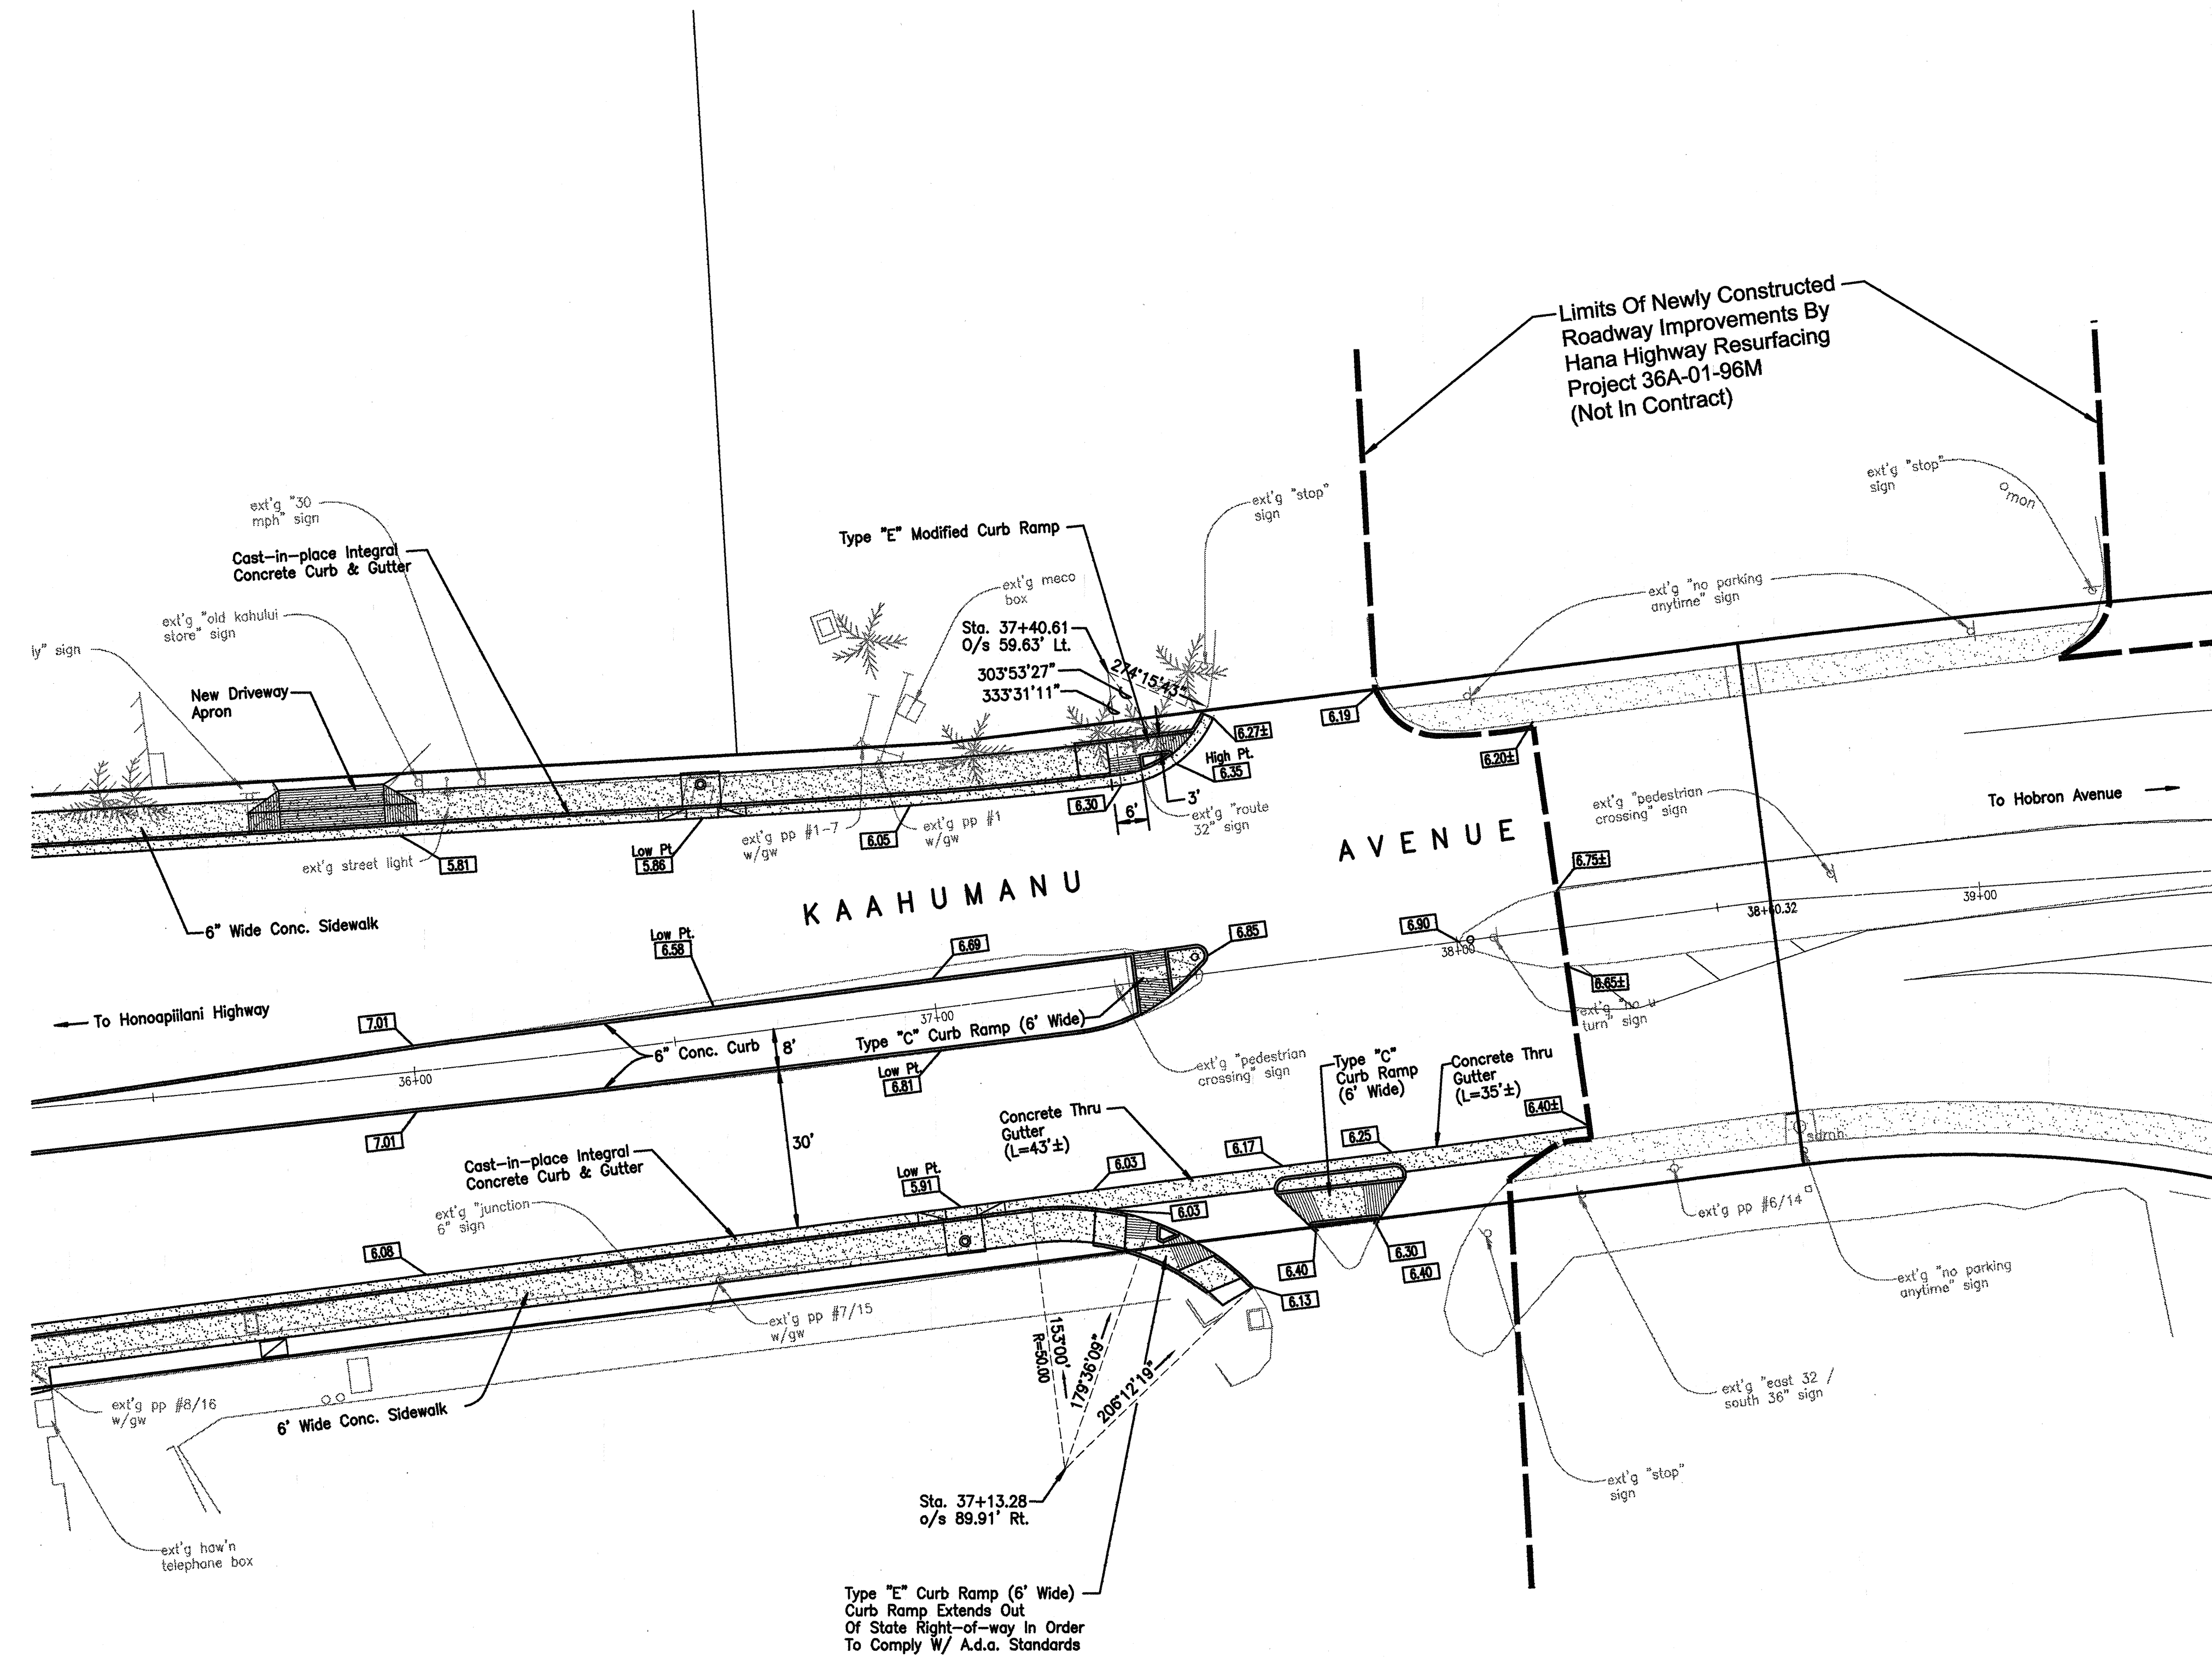

TRUE NORTH  
SCALE: 1" = 20' FT.

|             |             |             |             |             |             |
|-------------|-------------|-------------|-------------|-------------|-------------|
| DATE        | DATE        | DATE        | DATE        | DATE        | DATE        |
| DESIGNED BY | DESIGNED BY | DESIGNED BY | DESIGNED BY | DESIGNED BY | DESIGNED BY |
| CHECKED BY  | CHECKED BY  | CHECKED BY  | CHECKED BY  | CHECKED BY  | CHECKED BY  |
| NO.         | NO.         | NO.         | NO.         | NO.         | NO.         |

INTERSECTION - KAAHUMANU AVENUE AT STA. 38+00±

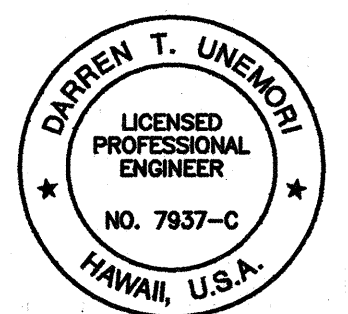

THIS WORK WAS PREPARED BY ME  
OR UNDER MY SUPERVISION  
*[Signature]*  
Signature

STATE OF HAWAII  
DEPARTMENT OF TRANSPORTATION  
HIGHWAYS DIVISION

INTERSECTION GRADING PLAN


MAIN STREET RESURFACING  
CENTRAL AVENUE TO KAAHUMANU AVENUE  
AND  
KAAHUMANU AVENUE RESURFACING  
MAIN STREET TO HOBRON AVENUE  
Fed. Aid Project No. NH-032-1(8)

SCALE: AS NOTED

SHEET No. 14 OF 16 SHEETS




| FED. ROAD DIST. NO. | STATE | FED. AID PROJ. NO. | FISCAL YEAR | SHEET NO. | TOTAL SHEETS |
|---------------------|-------|--------------------|-------------|-----------|--------------|
| HAWAII              | HAW.  | NH-032-1(8)        | 2000        | 93        | 111          |

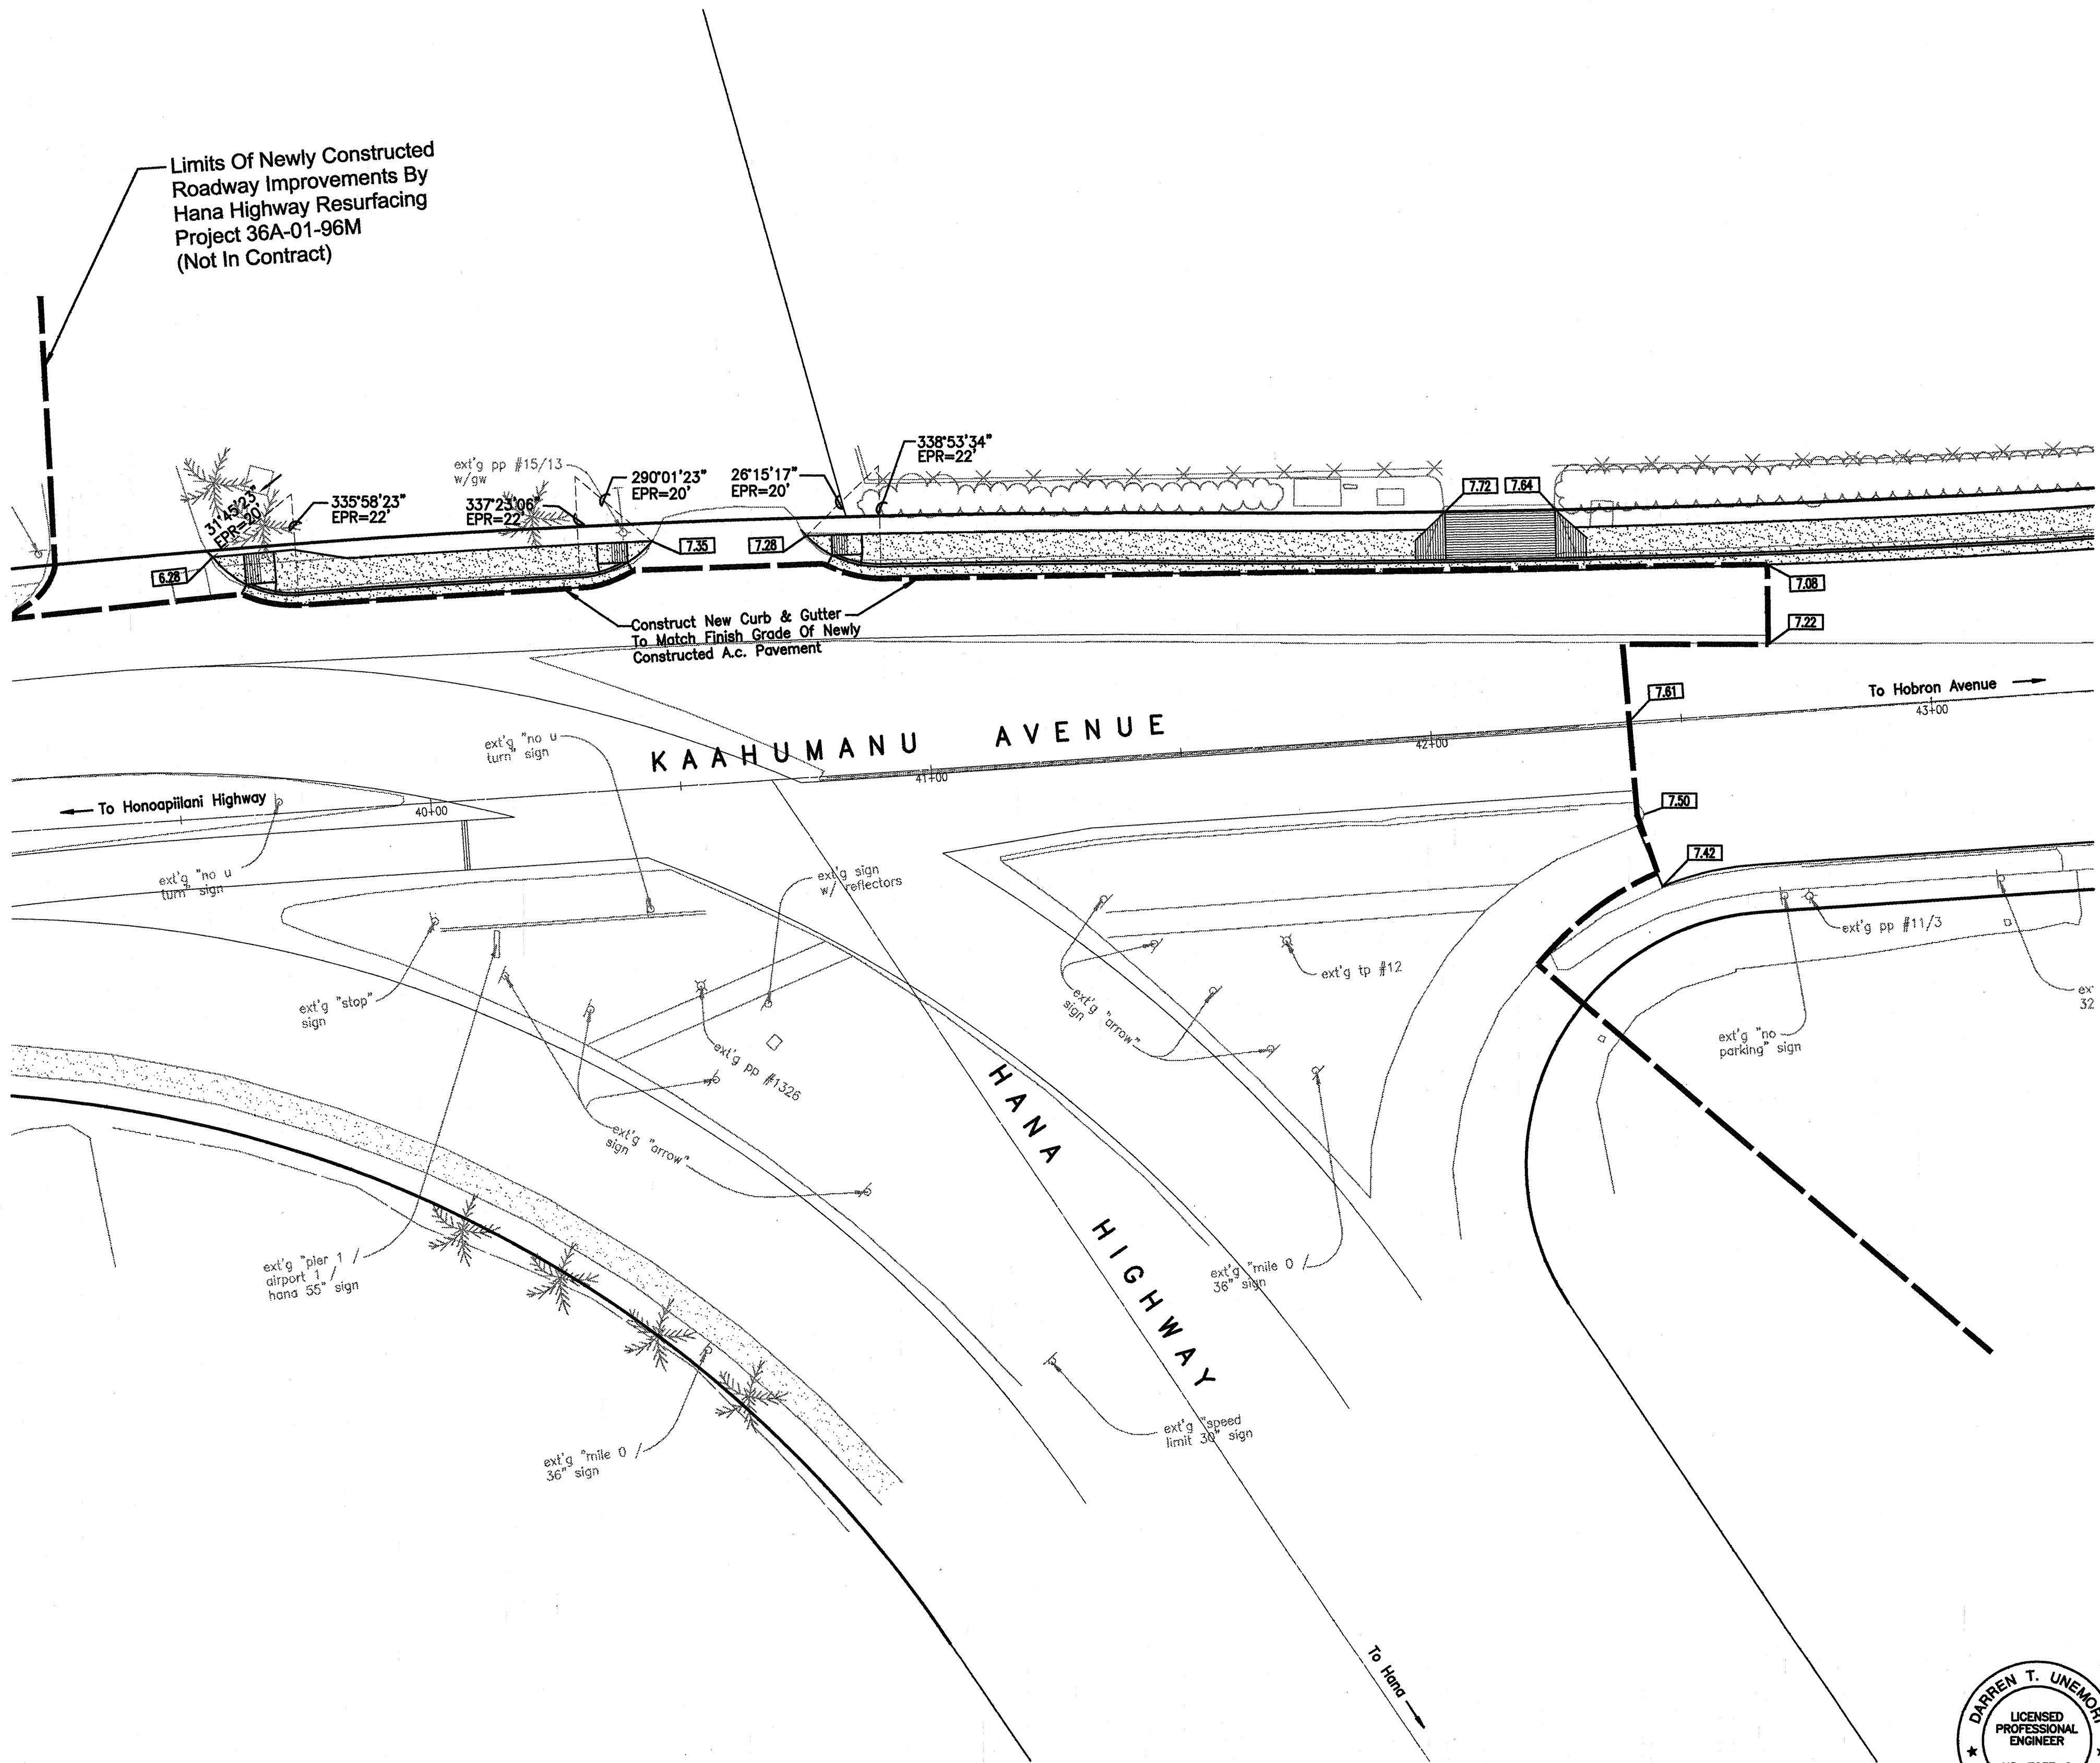

TRUE NORTH  
SCALE: 1" = 20 FT.

INTERSECTION - KAAHUMANU AVENUE / HANA HIGHWAY

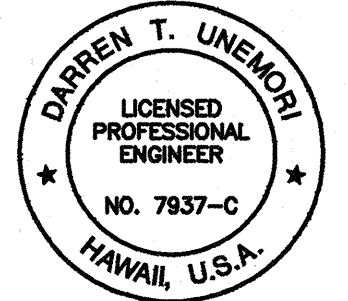

THIS WORK WAS PREPARED BY ME  
OR UNDER MY SUPERVISION  
*[Signature]*  
Signature

STATE OF HAWAII  
DEPARTMENT OF TRANSPORTATION  
HIGHWAYS DIVISION

**INTERSECTION GRADING PLAN**

**MAIN STREET RESURFACING**  
CENTRAL AVENUE TO KAAHUMANU AVENUE  
AND  
**KAAHUMANU AVENUE RESURFACING**  
MAIN STREET TO HOBRON AVENUE  
Fed. Aid Project No. NH-032-1(8)

SCALE: AS NOTED


|      |      |      |      |      |      |
|------|------|------|------|------|------|
| DATE | DATE | DATE | DATE | DATE | DATE |
| DATE | DATE | DATE | DATE | DATE | DATE |
|               |               |            |
|---------------|---------------|------------|
| ORIGINAL PLAN | NOTE BOOK     | No.        |
| DESIGNED BY   | QUANTITIES BY | CHECKED BY |
| DATE          | DATE          | DATE       |
| DATE          | DATE          | DATE       |
| DATE          | DATE          | DATE       |
| DATE          | DATE          | DATE       |

98proj/20040/compans/in-grd1.dwg




| FED. ROAD<br>DIST. NO. | STATE | FED. AID<br>PROJ. NO. | FISCAL<br>YEAR | SHEET<br>NO. | TOTAL<br>SHEETS |
|------------------------|-------|-----------------------|----------------|--------------|-----------------|
| HAWAII                 | HAW.  | NH-032-1(8)           | 2000           | 94           | 111             |

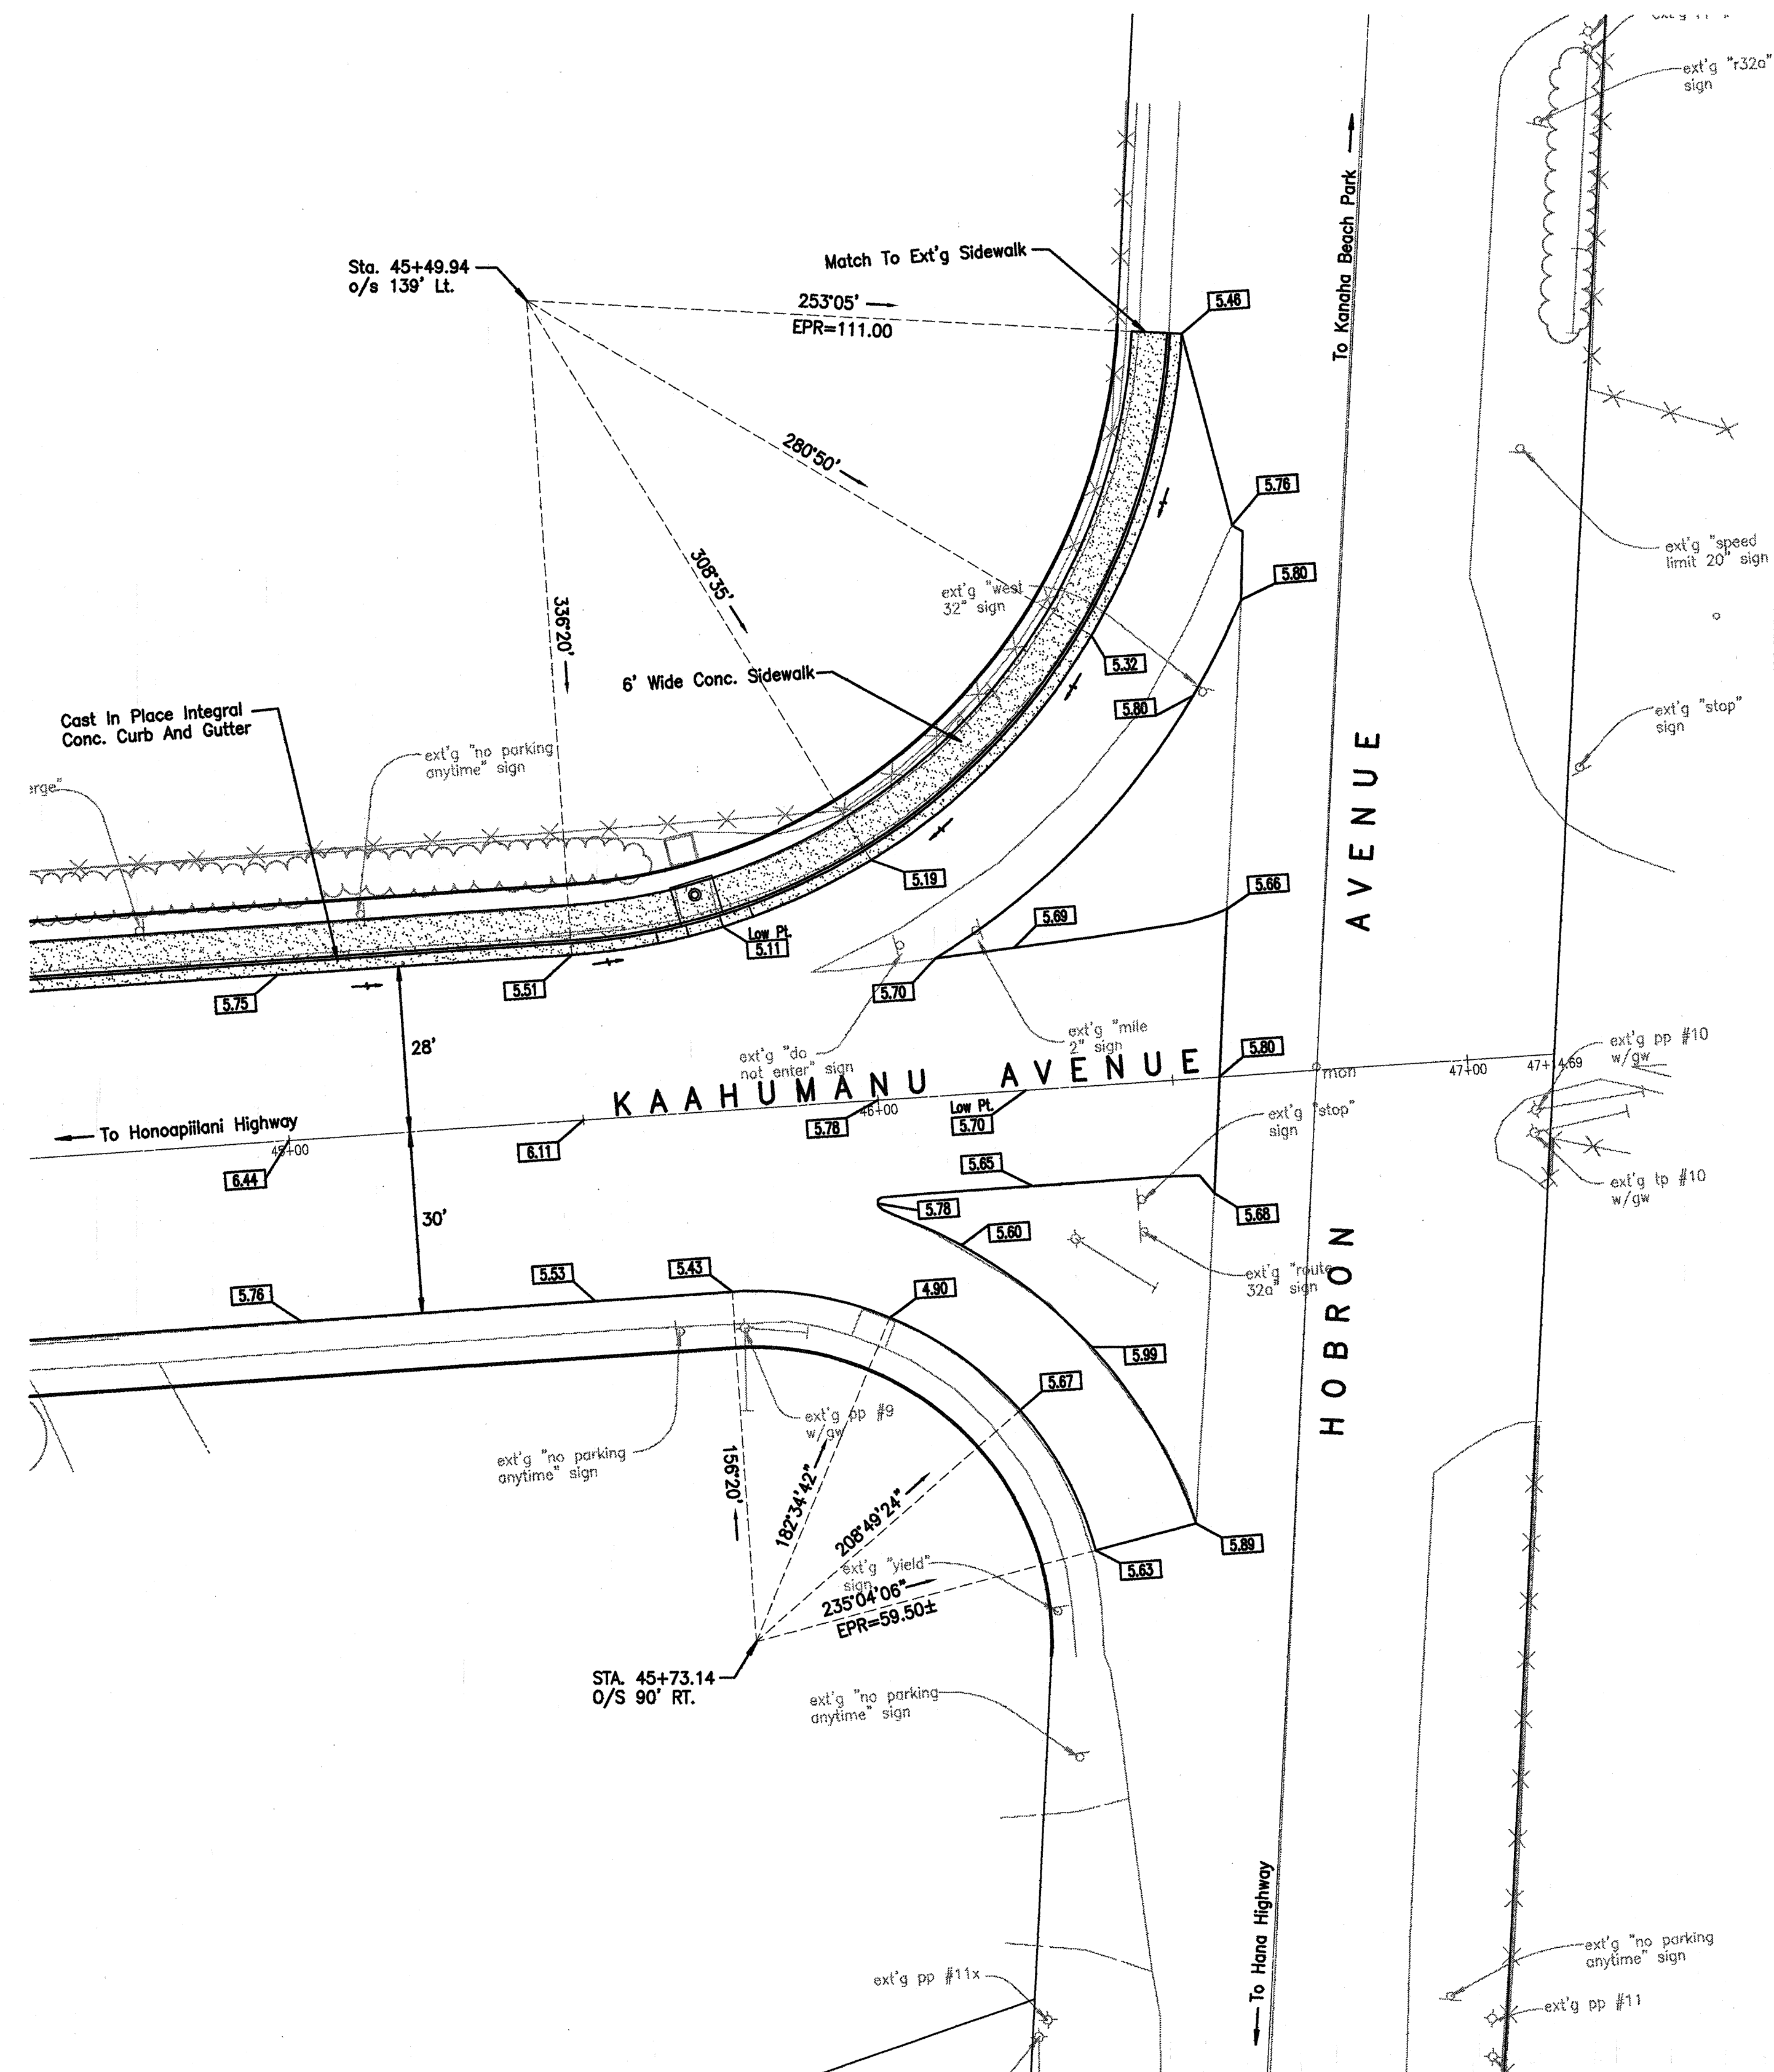

TRUE NORTH  
SCALE: 1 IN. = 20 FT

### INTERSECTION - KAAHUMANU AVENUE / HOBRON AVENUE

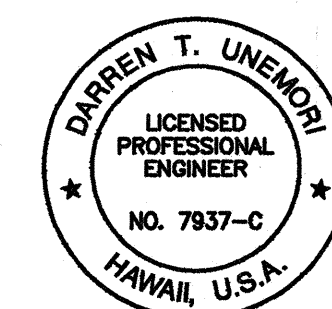

THIS WORK WAS PREPARED BY ME  
OR UNDER MY SUPERVISION

  
Signature

STATE OF HAWAII  
DEPARTMENT OF TRANSPORTATION  
HIGHWAYS DIVISION

**INTERSECTION GRADING PLAN**

**MAIN STREET RESURFACING**  
**CENTRAL AVENUE TO KAAHUMANU AVENUE**  
**AND**  
**KAAHUMANU AVENUE RESURFACING**  
**MAIN STREET TO HOBRON AVENUE**  
Fed. Aid Project No. NH-032-1(8)

SCALE: AS NOTED

**SHEET No. 16 OF 16 SHEETS**

94

|                  |                         |            |
|------------------|-------------------------|------------|
| ORIGINAL<br>PLAN | SURVEY PLOTTED BY _____ | DATE _____ |
|                  | DRAWN BY _____          | DATE _____ |
| NOTE BOOK        | TRACED BY _____         | DATE _____ |
|                  | DESIGNED BY _____       | DATE _____ |
|                  | QUANTITIES BY _____     | DATE _____ |
|                  | CHECKED BY _____        | DATE _____ |

[www.98proj.org/compans/in-grd0f.dwg](http://www.98proj.org/compans/in-grd0f.dwg)