



FED. ROAD DIST. NO.	STATE	FED. AID PROJ. NO.	FISCAL YEAR	SHEET NO.	TOTAL SHEETS
HAWAII	HAW.	NH-032-1(011)	2025	9	19

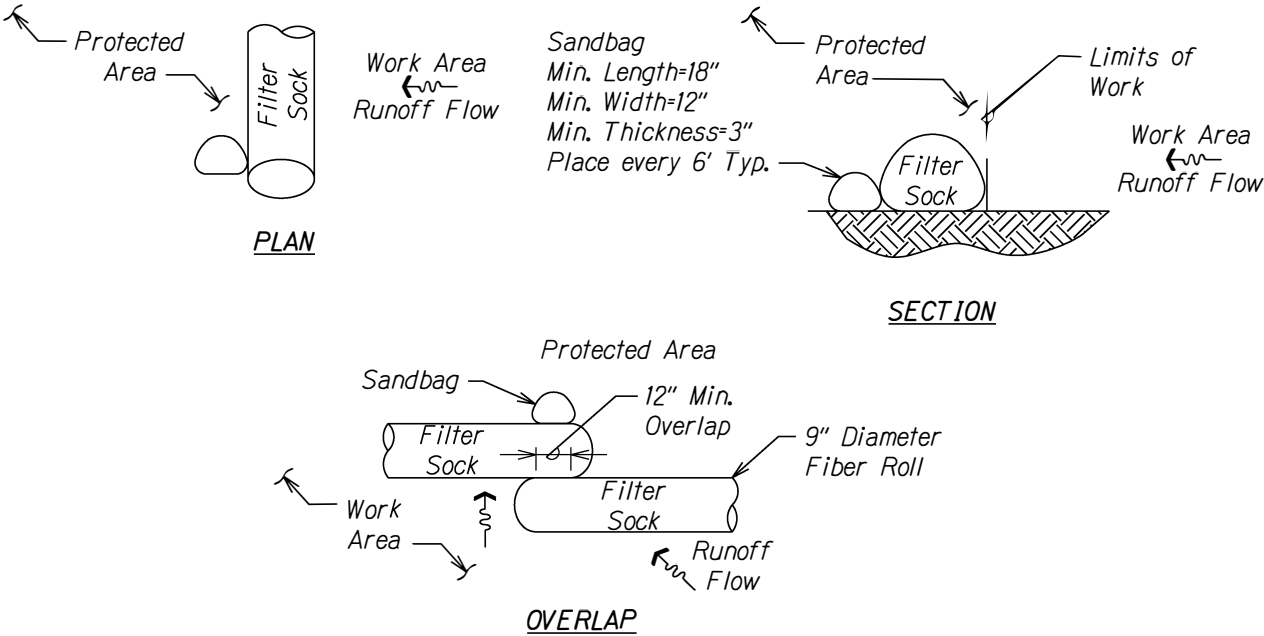

- Notes:
1. Filter sock shall meet the requirements of the State Construction BMP Field Manual, SC-6 Compost Filter Berm/Sock.
 2. Contractor shall remove debris behind filter sock when it has reached one-half the height of the fiber roll.
 3. Contractor is not required to stake compost filter socks but shall ensure filter socks remain in place to provide adequate protection

FILTER SOCK DETAIL
Scale: Not to Scale

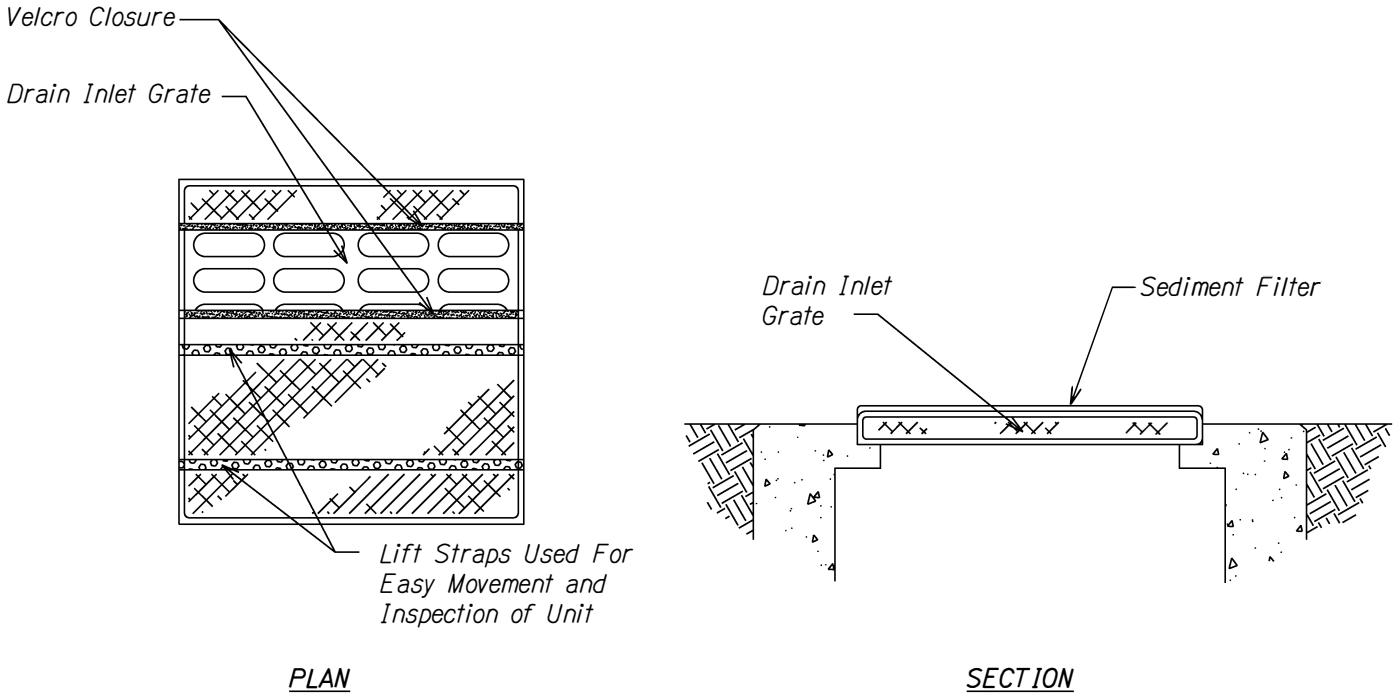

- Note:
1. Drain inlet protection shall meet the requirements of the State Construction BMP Field Manual, SC-1.

DRAIN INLET PROTECTION DETAIL
Scale: Not to Scale

SURVEY PLOTTED BY	DATE
DRAWN BY	11/23
DESIGNED BY	
QUANTITIES BY	
CHECKED BY	
ORIGINAL PLAN	
NOTE BOOK	
ddxx	
Nc	
X.dgn	

STATE OF HAWAII
DEPARTMENT OF TRANSPORTATION
HIGHWAYS DIVISION

**WATER POLLUTION AND
EROSION CONTROL DETAILS**

KAAHUMANU AVENUE SIDEWALK GAP
Maui Lani Parkway to Mahalani Street
Federal-Aid Project No. NH-032-1(011)

Scale: 1" = 20' Date: November, 2023

SHEET No. 1 OF 2 SHEETS

