	INDEX TO DRAWINGS					
SHEET NO.	DESCRIPTION					
1	TITLE SHEET					
2	STANDARD PLANS SUMMARY					
3	GENERAL NOTES AND LEGEND					
4 – 5	WATER POLLUTION & EROSION CONTROL NOTES					
6	TYPICAL SECTIONS & DETAILS					
7 – 9	ROADWAY PLANS					
10	PAVEMENT MARKINGS LEGEND, DETAILS AND NOTES					
11 – 13	SIGNING AND PAVEMENT MARKING PLAN					

STATE OF HAWAII


DEPARTMENT OF TRANSPORTATION


HIGHWAYS DIVISION
HONOLULU, HAWAII
"AS-BUILT"
PLANS FOR

HANA HIGHWAY PAVEMENT PREVENTIVE MAINTENANCE

KAAHUMANU AVENUE TO DAIRY ROAD FEDERAL-AID PROJECT NO. NH-036-1(17)

DISTRICT OF WAILUKU ISLAND OF MAUI

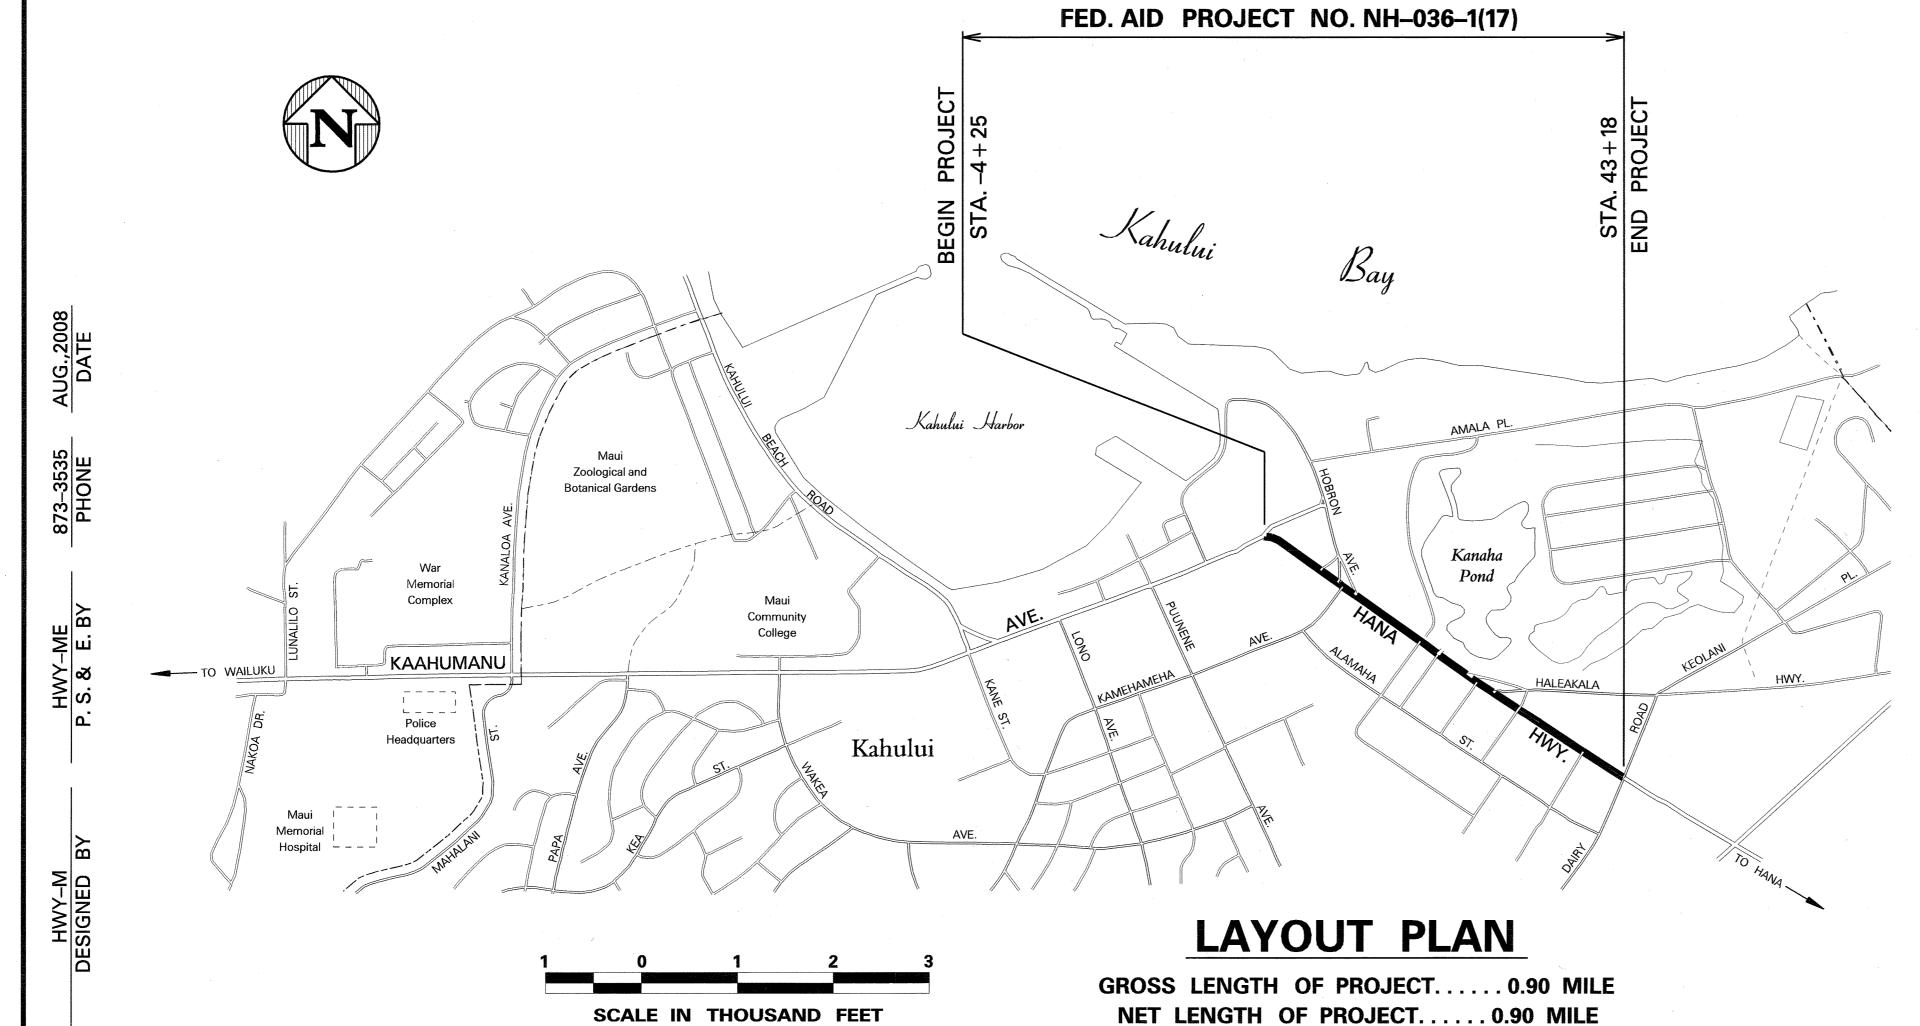

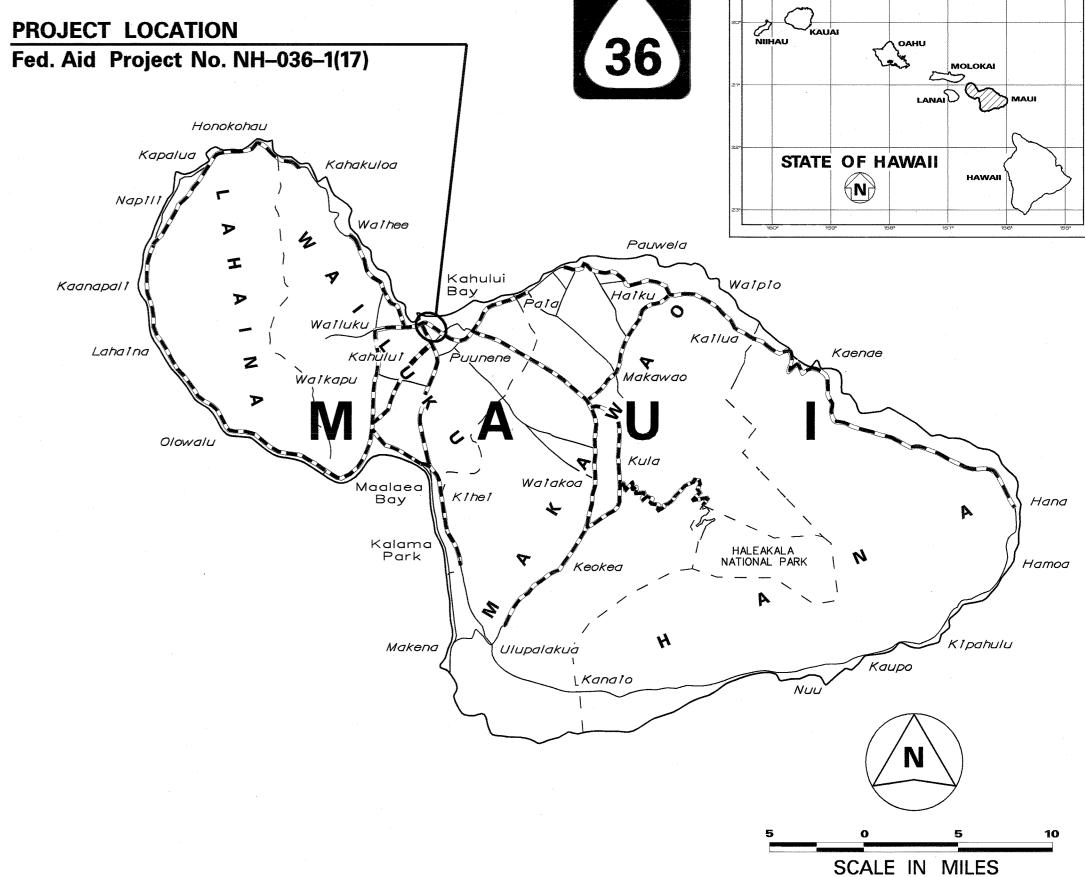

FED. ROAD DIST. NO. FED. AID PROJ. NO.

NH-036-1(17)

FISCAL SHEET YEAR NO.

---- FEDERAL AID PROJECTS PREVIOUSLY CONSTRUCTED OR UNDER CONSTRUCTION

MILE POST _-0.08 TO MILE POST _0.82

DESIGN	HANA HW KAAHUMANU TO					HANA HWY. LEAKALA HV TO	
DESIGNATION	KAMEHAMEHA	AVE.	HAI	EAKALA	HWY.	DAIRY RD.	
ADT (2008)	30,100			37,700		 31,800	
ADT (2018)	34,700			43,500		 36,600	
DHV	2,780			3,480		 3,100	
D	60/40			60/40		 65/35	
T	4.5 %			4.5 %		 9.0 %	
T ₂₄	6.0 %			6.0 %		 7.0 %	

CHANGES MADE DURING CONSTRUCTION HAVE BEEN INCORPORATED ON THESE PLANS EXCEPT CHANGES IN THE ORIGINAL THEORETICAL QUANTITIES. FOR ACTUAL QUANTITIES, REFER TO PROJECT LEDGER AND/OR COMPUTATION BOOK.

DEPARTMENT OF TRANSPORTATION
STATE OF HAWAII

APPROVED:

One of the property o

zhanmtsht.dgn/jay

1