



FED. ROAD DIST. NO.	STATE	FED. AID PROJ. NO.	FISCAL YEAR	SHEET NO.	TOTAL SHEETS
HAWAII	HAW.	36C-01-10	2020	9	35

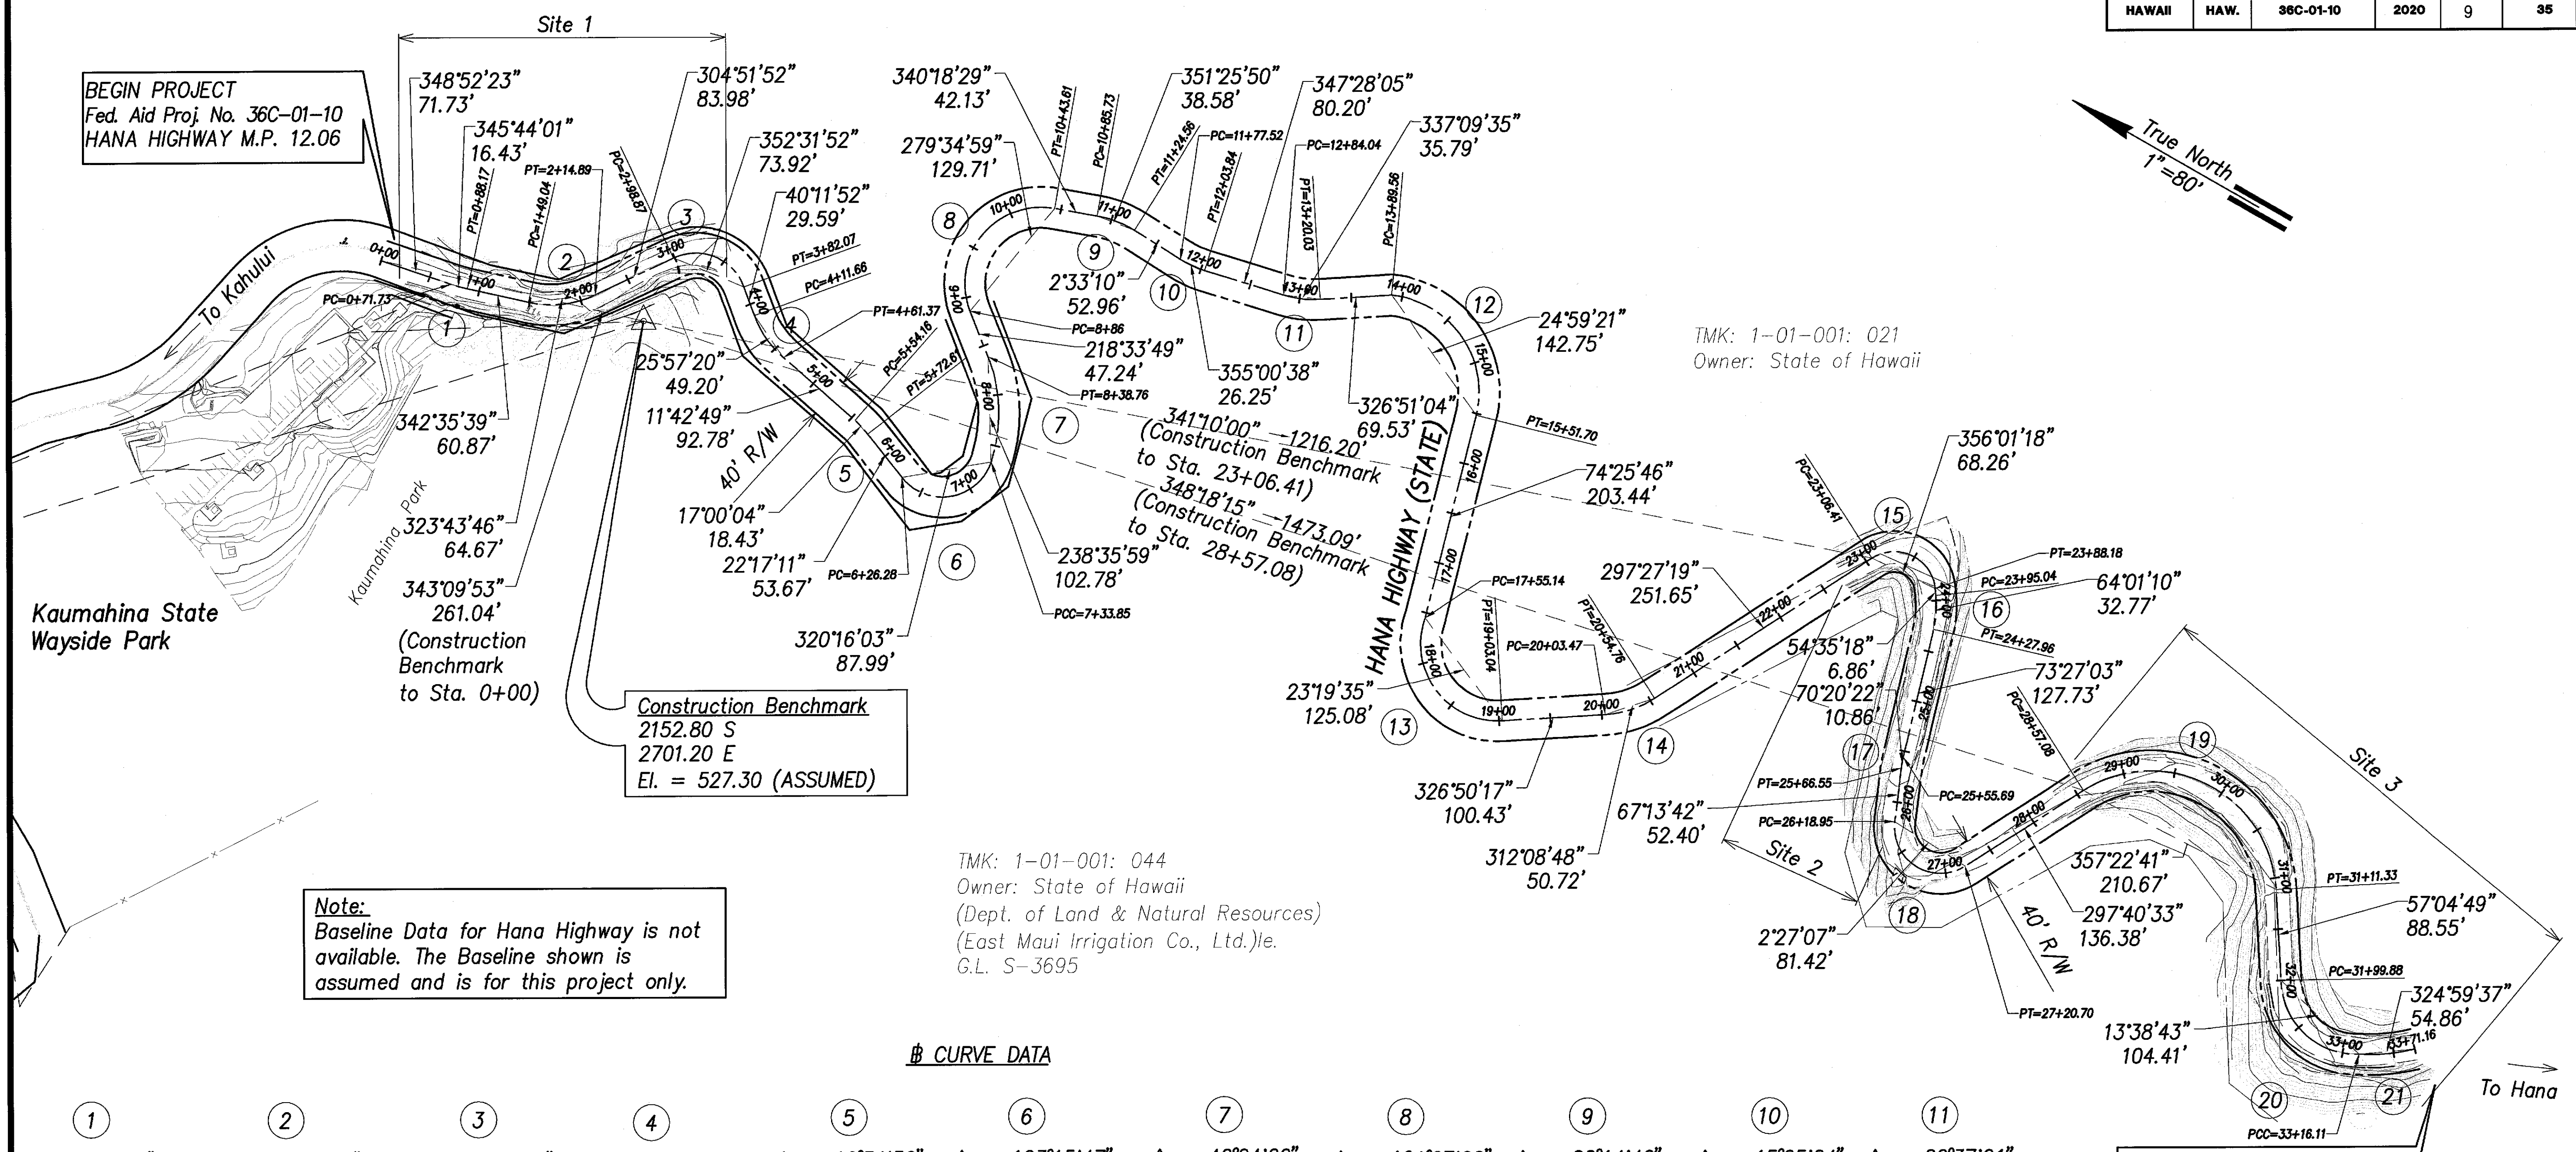


$\Delta = 6^{\circ}16'43''$ $\Delta/2 = 03^{\circ}08'22''$ $R = 150.00'$ $T = 8.23'$ $C = 16.43'$ $LC = 16.44'$	$\Delta = 37^{\circ}43'47''$ $\Delta/2 = 18^{\circ}51'54''$ $R = 100.00'$ $T = 34.17'$ $C = 64.67'$ $LC = 65.85'$	$\Delta = 95^{\circ}20'00''$ $\Delta/2 = 47^{\circ}40'00''$ $R = 50.00'$ $T = 54.89'$ $C = 73.92'$ $LC = 83.19'$	$\Delta = 28^{\circ}29'03''$ $\Delta/2 = 14^{\circ}14'32''$ $R = 100.00'$ $T = 25.38'$ $C = 49.20'$ $LC = 49.71'$	$\Delta = 10^{\circ}34'30''$ $\Delta/2 = 05^{\circ}17'15''$ $R = 100.00'$ $T = 9.25'$ $C = 18.43'$ $LC = 18.46'$	$\Delta = 123^{\circ}15'47''$ $\Delta/2 = 61^{\circ}37'54''$ $R = 50.00'$ $T = 92.60'$ $C = 87.99'$ $LC = 107.57'$	$\Delta = 40^{\circ}04'20''$ $\Delta/2 = 20^{\circ}02'10''$ $R = 150.00'$ $T = 54.70'$ $C = 102.78'$ $LC = 104.91'$	$\Delta = 121^{\circ}27'02''$ $\Delta/2 = 60^{\circ}43'31''$ $R = 74.35'$ $T = 132.63'$ $C = 129.71'$ $LC = 157.61'$	$\Delta = 22^{\circ}14'40''$ $\Delta/2 = 11^{\circ}07'20''$ $R = 100.00'$ $T = 19.66'$ $C = 38.58'$ $LC = 38.82'$	$\Delta = 15^{\circ}05'04''$ $\Delta/2 = 7^{\circ}32'32''$ $R = 100.00'$ $T = 13.24'$ $C = 26.25'$ $LC = 26.33'$	$\Delta = 20^{\circ}37'01''$ $\Delta/2 = 10^{\circ}18'31''$ $R = 100.00'$ $T = 18.19'$ $C = 35.79'$ $LC = 35.98'$
12	13	14	15	16	17	18	19	20	21	
$\Delta = 98^{\circ}52'51''$ $\Delta/2 = 49^{\circ}26'26''$ $R = 93.95'$ $T = 109.77'$ $C = 142.75'$ $LC = 162.14'$	$\Delta = 112^{\circ}58'36''$ $\Delta/2 = 56^{\circ}29'18''$ $R = 75.01'$ $T = 13.27'$ $C = 125.08'$ $LC = 147.90'$	$\Delta = 29^{\circ}22'57''$ $\Delta/2 = 14^{\circ}41'29''$ $R = 100.00'$ $T = 26.22'$ $C = 50.72'$ $LC = 51.28'$	$\Delta = 117^{\circ}07'59''$ $\Delta/2 = 58^{\circ}33'60''$ $R = 40.00'$ $T = 65.44'$ $C = 68.26'$ $LC = 81.77'$	$\Delta = 18^{\circ}51'45''$ $\Delta/2 = 09^{\circ}25'53''$ $R = 100.00'$ $T = 16.61'$ $C = 32.77'$ $LC = 32.92'$	$\Delta = 6^{\circ}13'21''$ $\Delta/2 = 03^{\circ}06'41''$ $R = 100.00'$ $T = 5.44'$ $C = 10.86'$ $LC = 10.86'$	$\Delta = 129^{\circ}33'09''$ $\Delta/2 = 64^{\circ}46'35''$ $R = 45.00'$ $T = 95.53'$ $C = 81.42'$ $LC = 101.75'$	$\Delta = 119^{\circ}24'16''$ $\Delta/2 = 59^{\circ}42'08''$ $R = 122.00'$ $T = 208.80'$ $C = 210.67'$ $LC = 254.25'$	$\Delta = 30^{\circ}55'25''$ $\Delta/2 = 15^{\circ}27'43''$ $R = 73.24'$ $T = 74.43'$ $C = 104.41'$ $LC = 116.23'$	$\Delta = 16^{\circ}26'57''$ $\Delta/2 = 08^{\circ}12'29''$ $R = 191.76'$ $T = 27.72'$ $C = 54.86'$ $L = 55.05'$	

Graphic Scale:

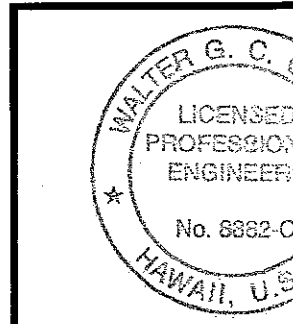


THIS WORK WAS PREPARED BY
SUPERVISOR AND CONSTRUCTION
WILL BE UNDER MY ORIGINATOR
CONSTRUCTION. IS OFFERED IN C

GENERAL SITE PLAN
Scale: 1" = 80'

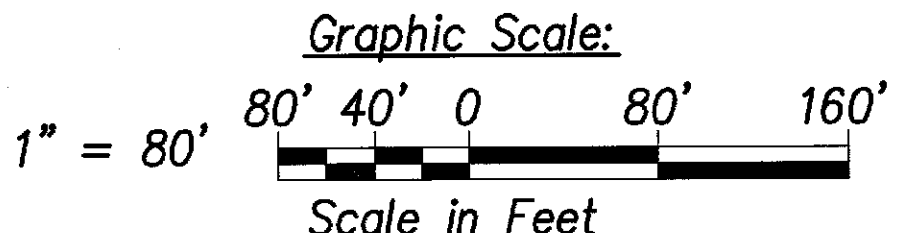

DATE	_____
SURVEY PLANNED BY	_____
DRAWN BY	_____
TRACED BY	_____
CHECKED BY	_____
ORIGINAL PLAN	_____
NOTE BOOK	_____
No.	_____

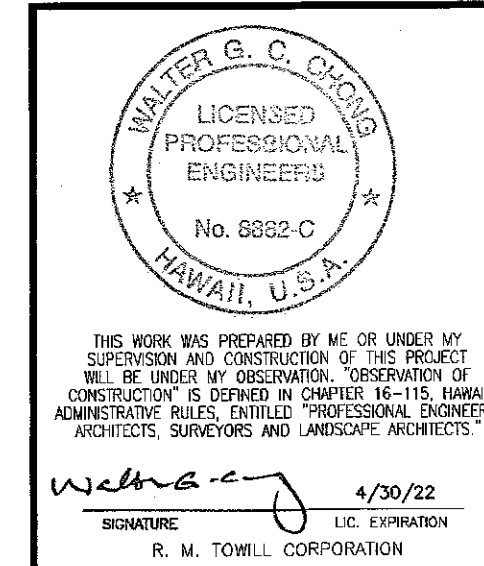

STATE OF HAWAII
DEPARTMENT OF TRANSPORTATION
HIGHWAYS DIVISION

GENERAL SITE PLAN

HANA HIGHWAY ROCKFALL
MITIGATION MP12
PROJECT NO. 36C-01-10
Scale: 1"=80' MARCH 2020

SHEET No. C-2 OF 35 SHEETS