

INDEX TO DRAWINGS	
SHEET NO.	DESCRIPTION
1	TITLE SHEET
2	STANDARD PLANS SUMMARY
3	GENERAL NOTES AND LEGEND
4 - 6	WATER POLLUTION & EROSION CONTROL NOTES
7 - 8	TYPICAL SECTIONS AND DETAILS
9 - 17	GUARDRAIL DETAILS
18 - 19	RUMBLE STRIP DETAILS & NOTES
20 - 22	TRAFFIC COUNTING STATION DETAILS
23	WORK ZONE SIGNING PLAN, NOTES & DETAILS
24 - 42	ROADWAY & PAVEMENT MARKING PLANS

STATE OF HAWAII

DEPARTMENT OF TRANSPORTATION

HIGHWAYS DIVISION

HONOLULU, HAWAII

PLANS FOR



HANA HIGHWAY RESURFACING

HOOKIPA PARK TO KAUPAKALUA ROAD

PROJECT NO. 36BC-02-17M

DISTRICT OF MAKAWAO

ISLAND OF MAUI

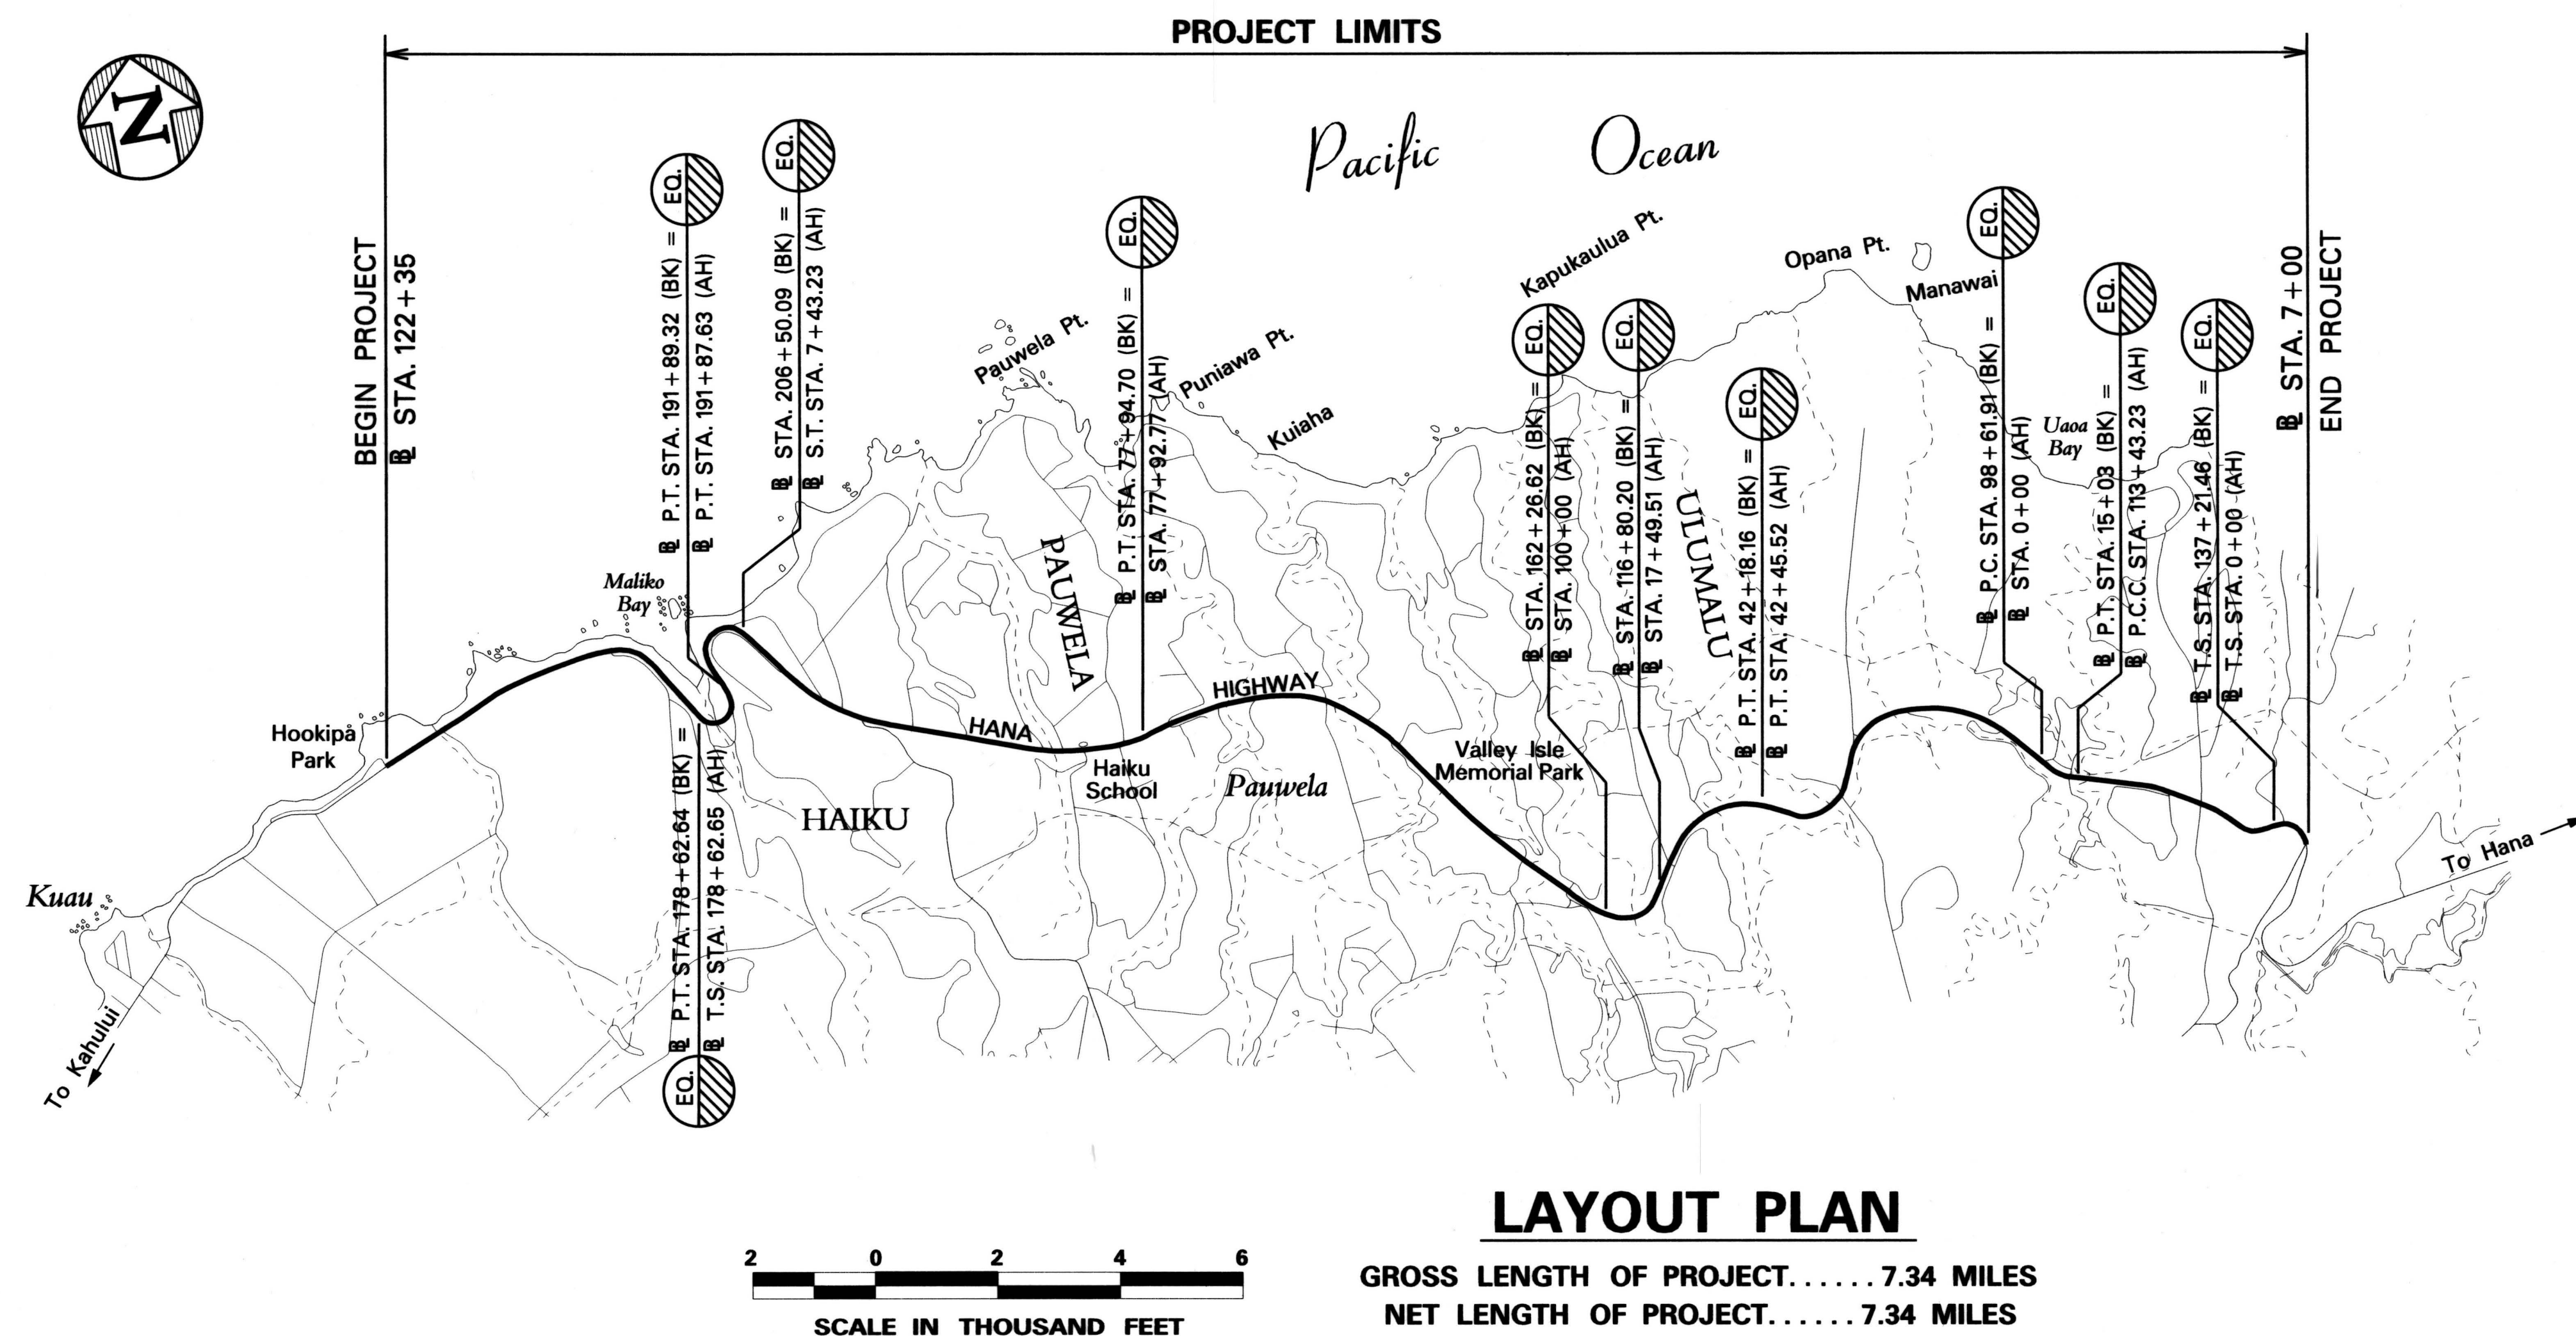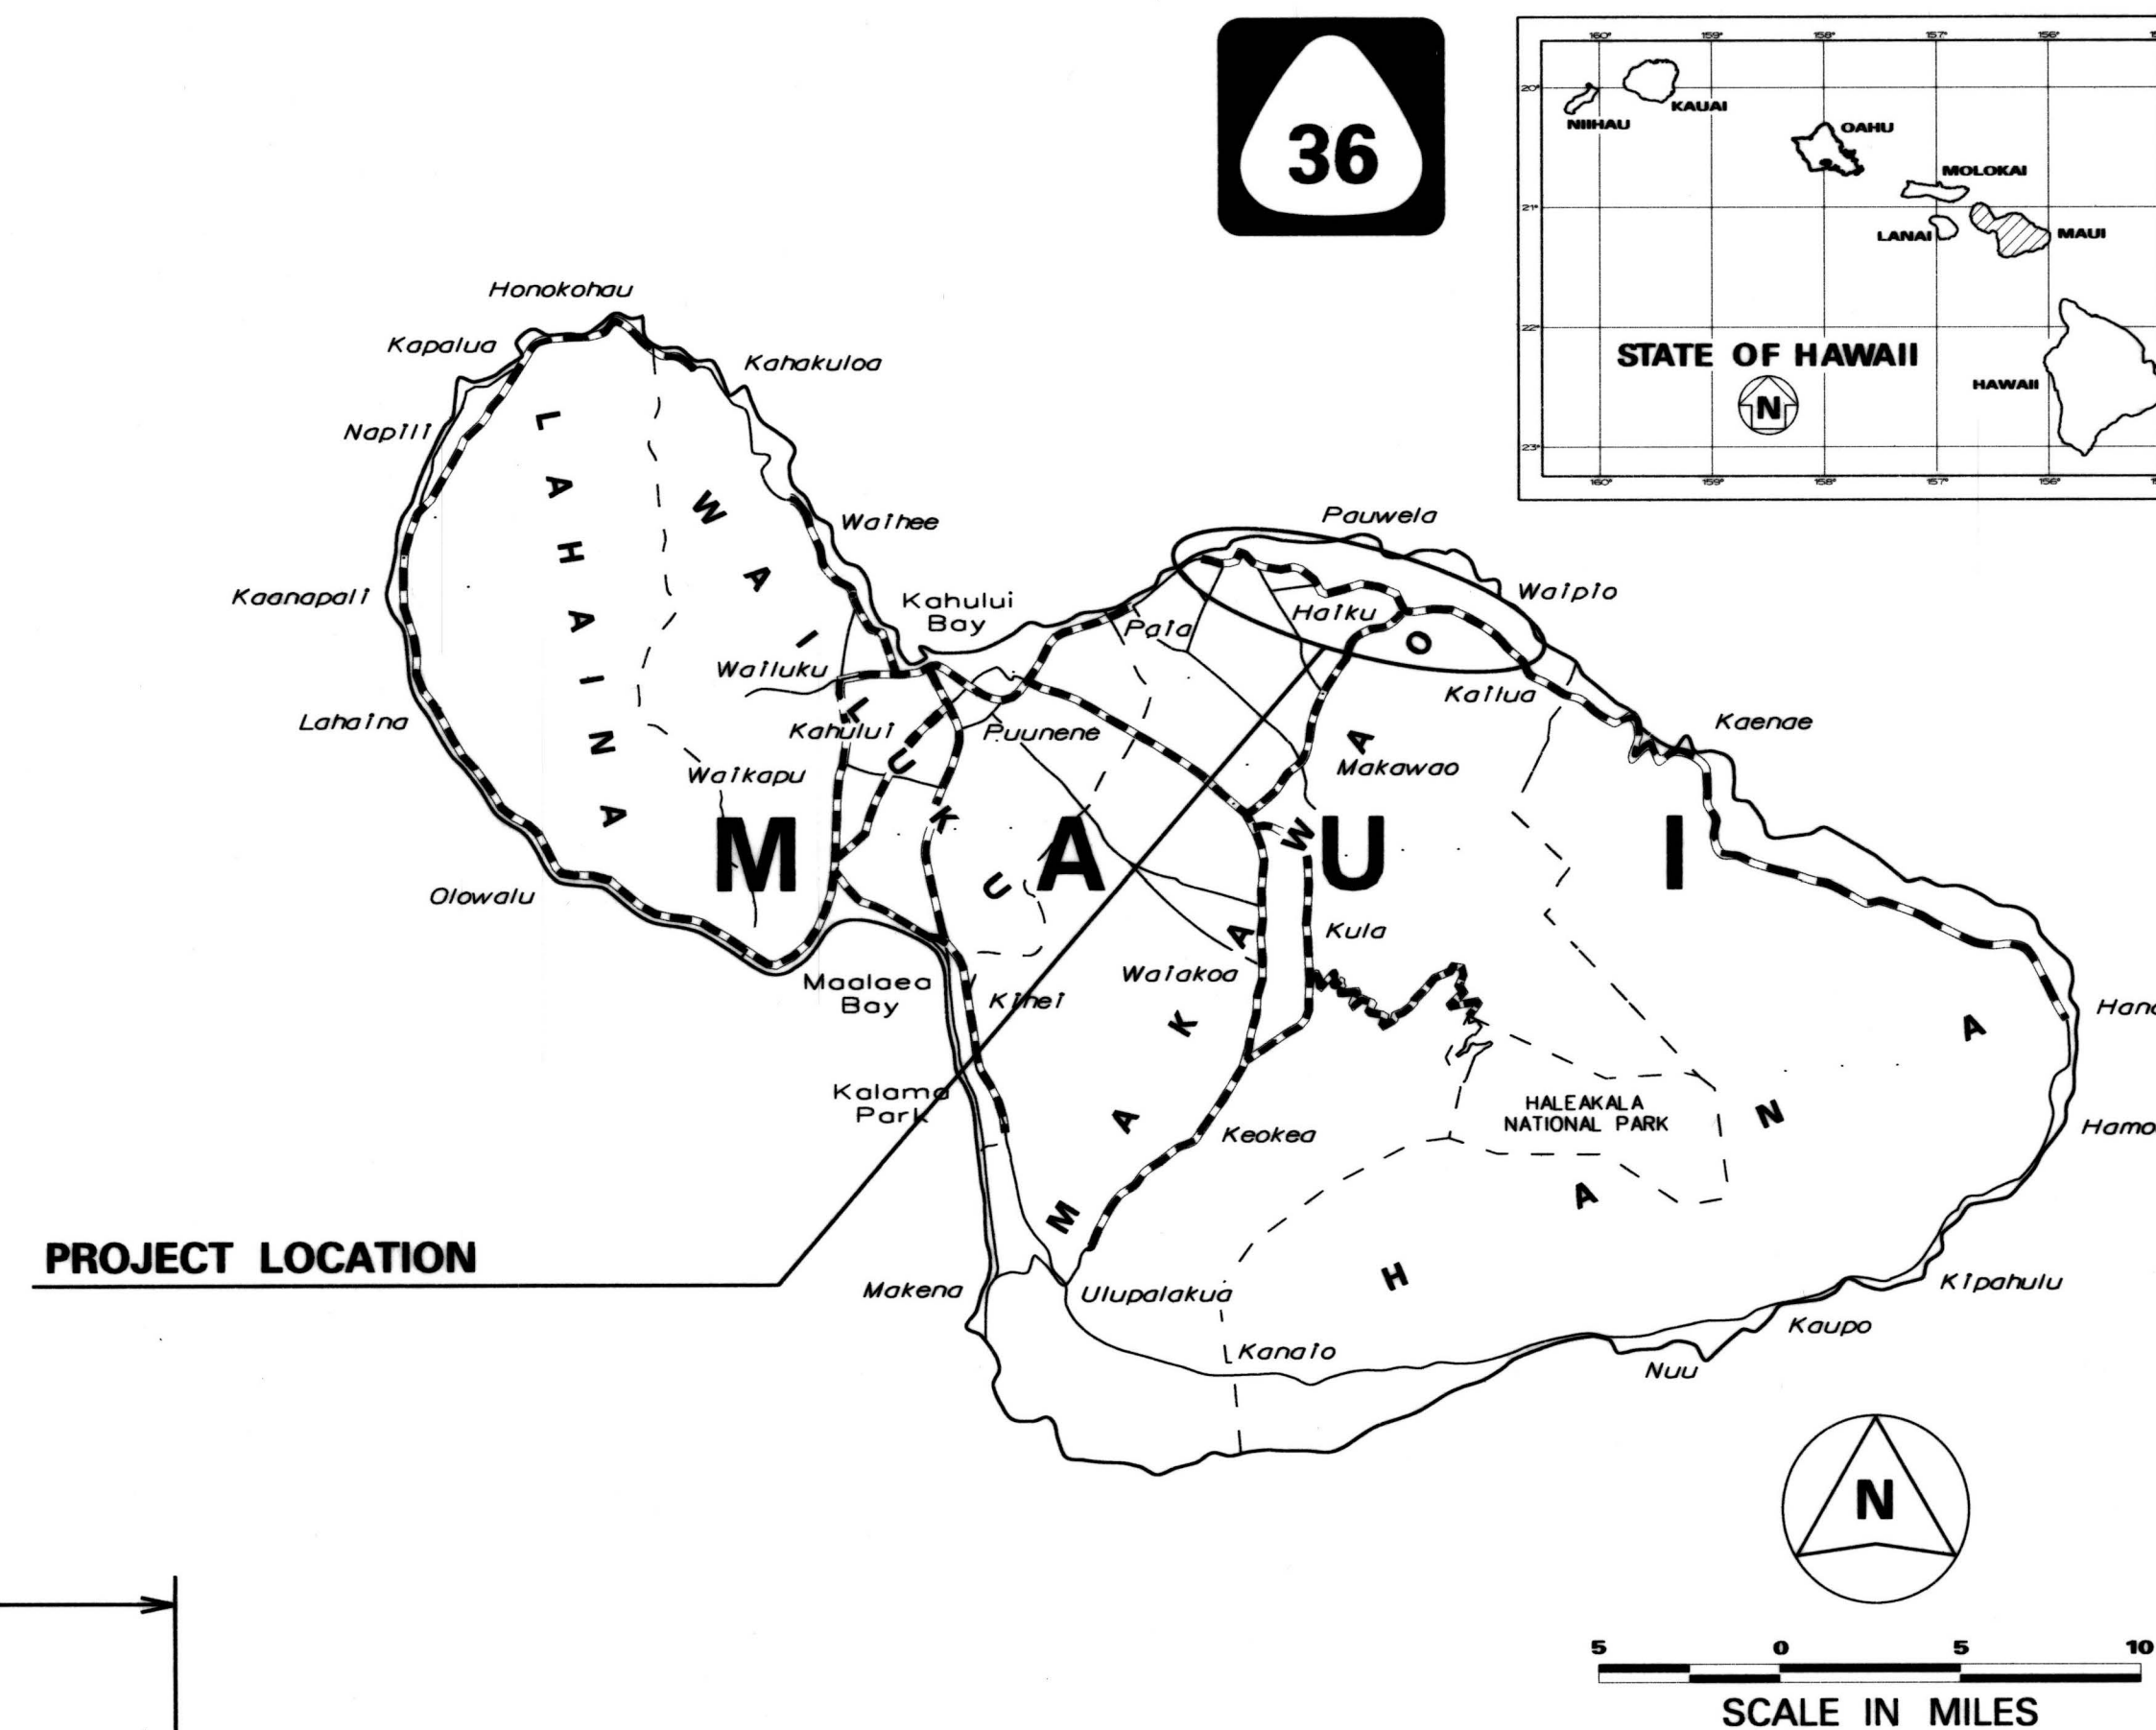


LAYOUT PLAN

GROSS LENGTH OF PROJECT.....7.34 MILES

NET LENGTH OF PROJECT.....7.34 MILES

FED. ROAD DIST. NO.	STATE	PROJ. NO.	FISCAL YEAR	SHEET NO.	TOTAL SHEETS
HAWAII	HAW.	36BC-02-17M	2017	1	42

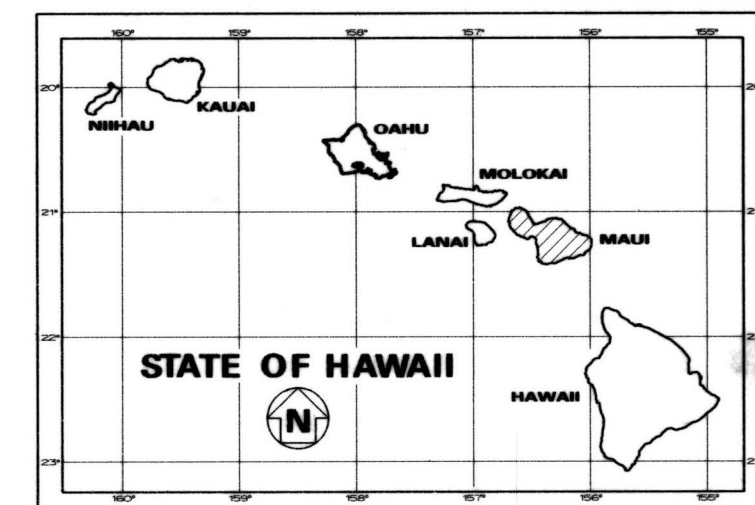

----- FEDERAL AID PROJECTS PREVIOUSLY CONSTRUCTED OR UNDER CONSTRUCTION

MILE POST 8.89± TO MILE POST 16.23

DEPARTMENT OF TRANSPORTATION STATE OF HAWAII	
APPROVED:	3-22-17
DIR. OF TRANSPORTATION	DATE