



FED. ROAD DIST. NO.	STATE	PROJ. NO.	FISCAL YEAR	SHEET NO.	TOTAL SHEETS
HAWAII	HAW.	36C-01-22M	2022	12	14

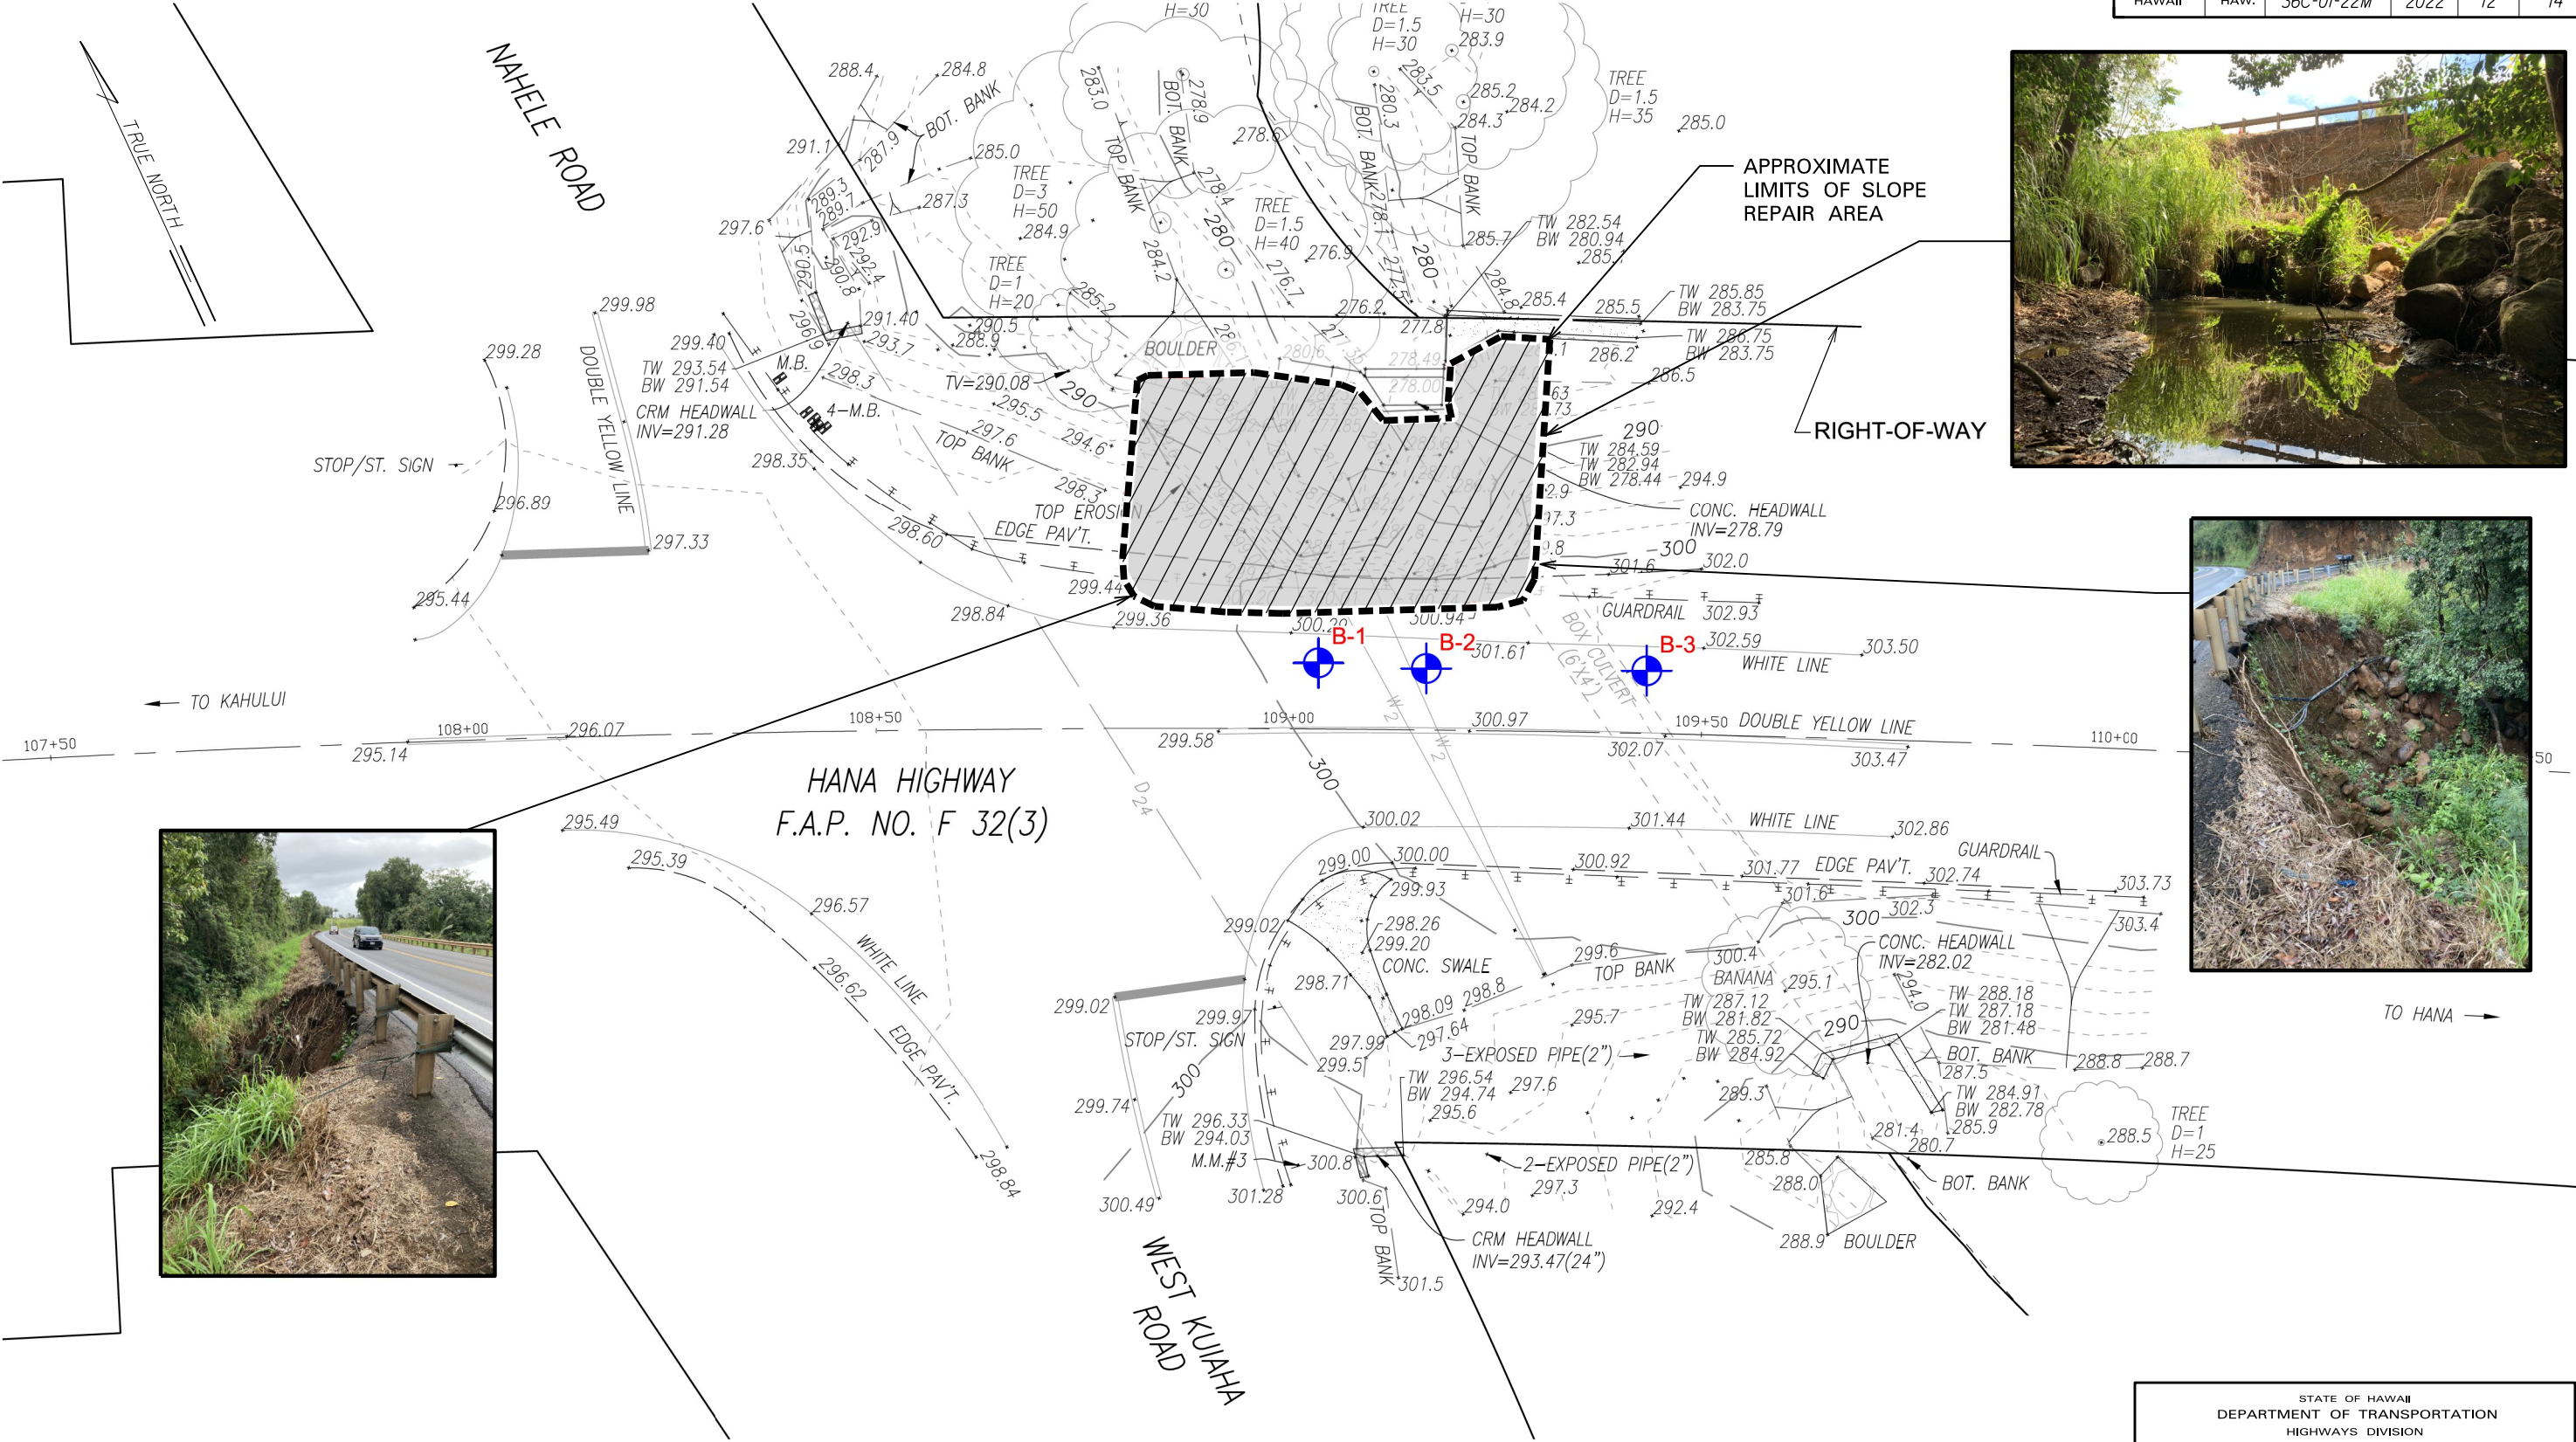

LEGEND:

 APPROXIMATE BORING LOCATION

Source:
Plate 2 (Site Plan) from the "Geotechnical Engineering Exploration Hana Highway
Emergency Slope Repairs Vicinity of West Kuiaha Road Intersection" report (Aug. 12, 2022).



STATE OF HAWAII
DEPARTMENT OF TRANSPORTATION
HIGHWAYS DIVISION

SITE PLAN
HANA HIGHWAY
EMERGENCY SLOPE REPAIRS
Vicinity of West Kuiaha Road Intersection
Project No. 36C-01-22M

Scale: 1" = 20' Date: October, 2022

SHEET No. 1 OF 1 SHEETS

REFERENCE: TOPOGRAPHIC SURVEY MAP PREPARED BY CONTROLPOINT
SURVEYING, INC. DATED MARCH 10, 2022.