

| INDEX TO DRAWINGS | |
|-------------------|---|
| SHEET NO. | DESCRIPTION |
| 1 | TITLE SHEET |
| 2 | STANDARD PLANS SUMMARY |
| 3 – 4 | GENERAL NOTES AND LEGEND |
| 5 – 8 | WATER POLLUTION & EROSION CONTROL NOTES |
| 9 – 11 | GUARDRAIL DETAILS |
| 12 | SITE PLAN |
| 13 | TYPICAL REPAIR SECTION |
| 14 | ROADWAY & PAVEMENT MARKING PLAN |
| | |
| | |
| | |

STATE OF HAWAII

DEPARTMENT OF TRANSPORTATION

HIGHWAYS DIVISION

HONOLULU, HAWAII

PLANS FOR

HANA HIGHWAY

EMERGENCY SLOPE REPAIRS,

VICINITY OF WEST KUIAHA ROAD



INTERSECTION

PROJECT NO. 36C–01–22M

DISTRICT OF MAKAWAO

ISLAND OF MAUI

| FED. ROAD DIST. NO. | STATE | PROJ. NO. | FISCAL YEAR | SHEET NO. | TOTAL SHEETS |
|---------------------|-------|------------|-------------|-----------|--------------|
| HAWAII | HAW. | 36C–01–22M | 2022 | 1 | 14 |

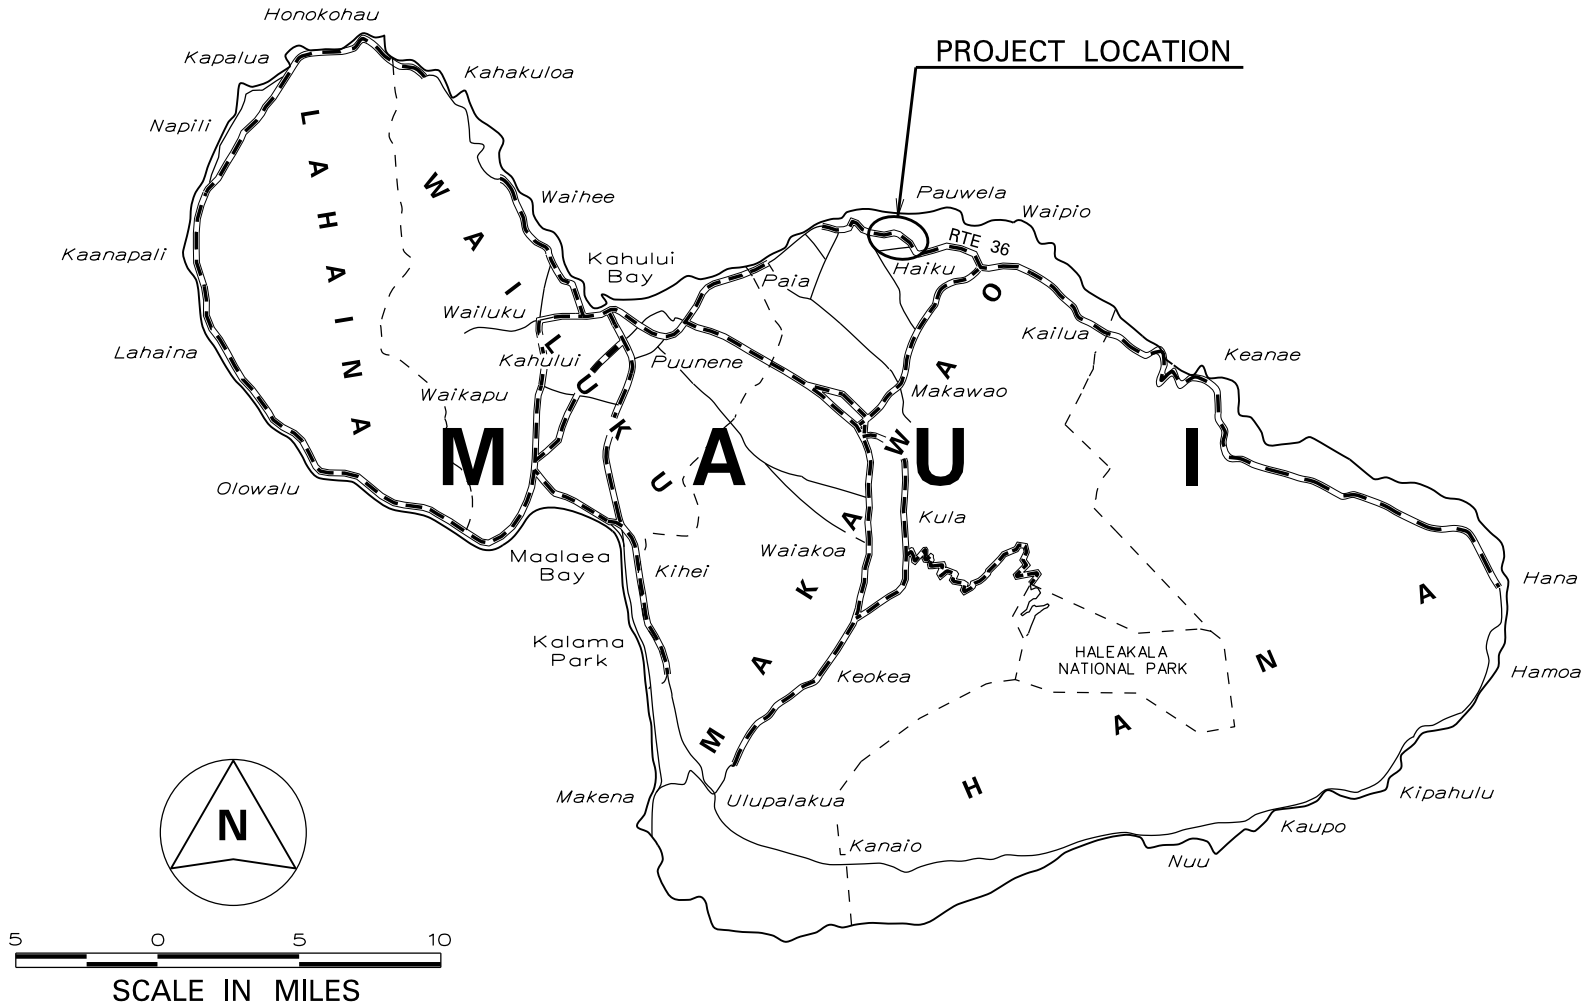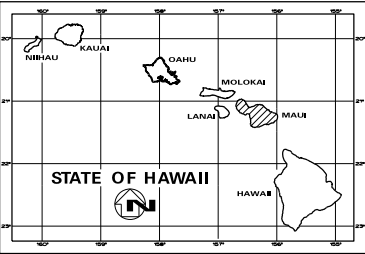

----- FEDERAL AID PROJECTS PREVIOUSLY CONSTRUCTED OR UNDER CONSTRUCTION

MILE POST 12.38 TO MILE POST 12.42

HWY-M
DESIGNED BY

HWY-M
MANAGED BY

873-3535
PHONE

OCT., 2022
DATE

| DEPARTMENT OF TRANSPORTATION STATE OF HAWAII | |
|---|--------------|
| APPROVED: | Feb 10, 2023 |
| | |
| DIR. OF TRANSPORTATION | DATE |