
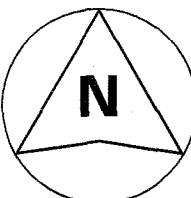
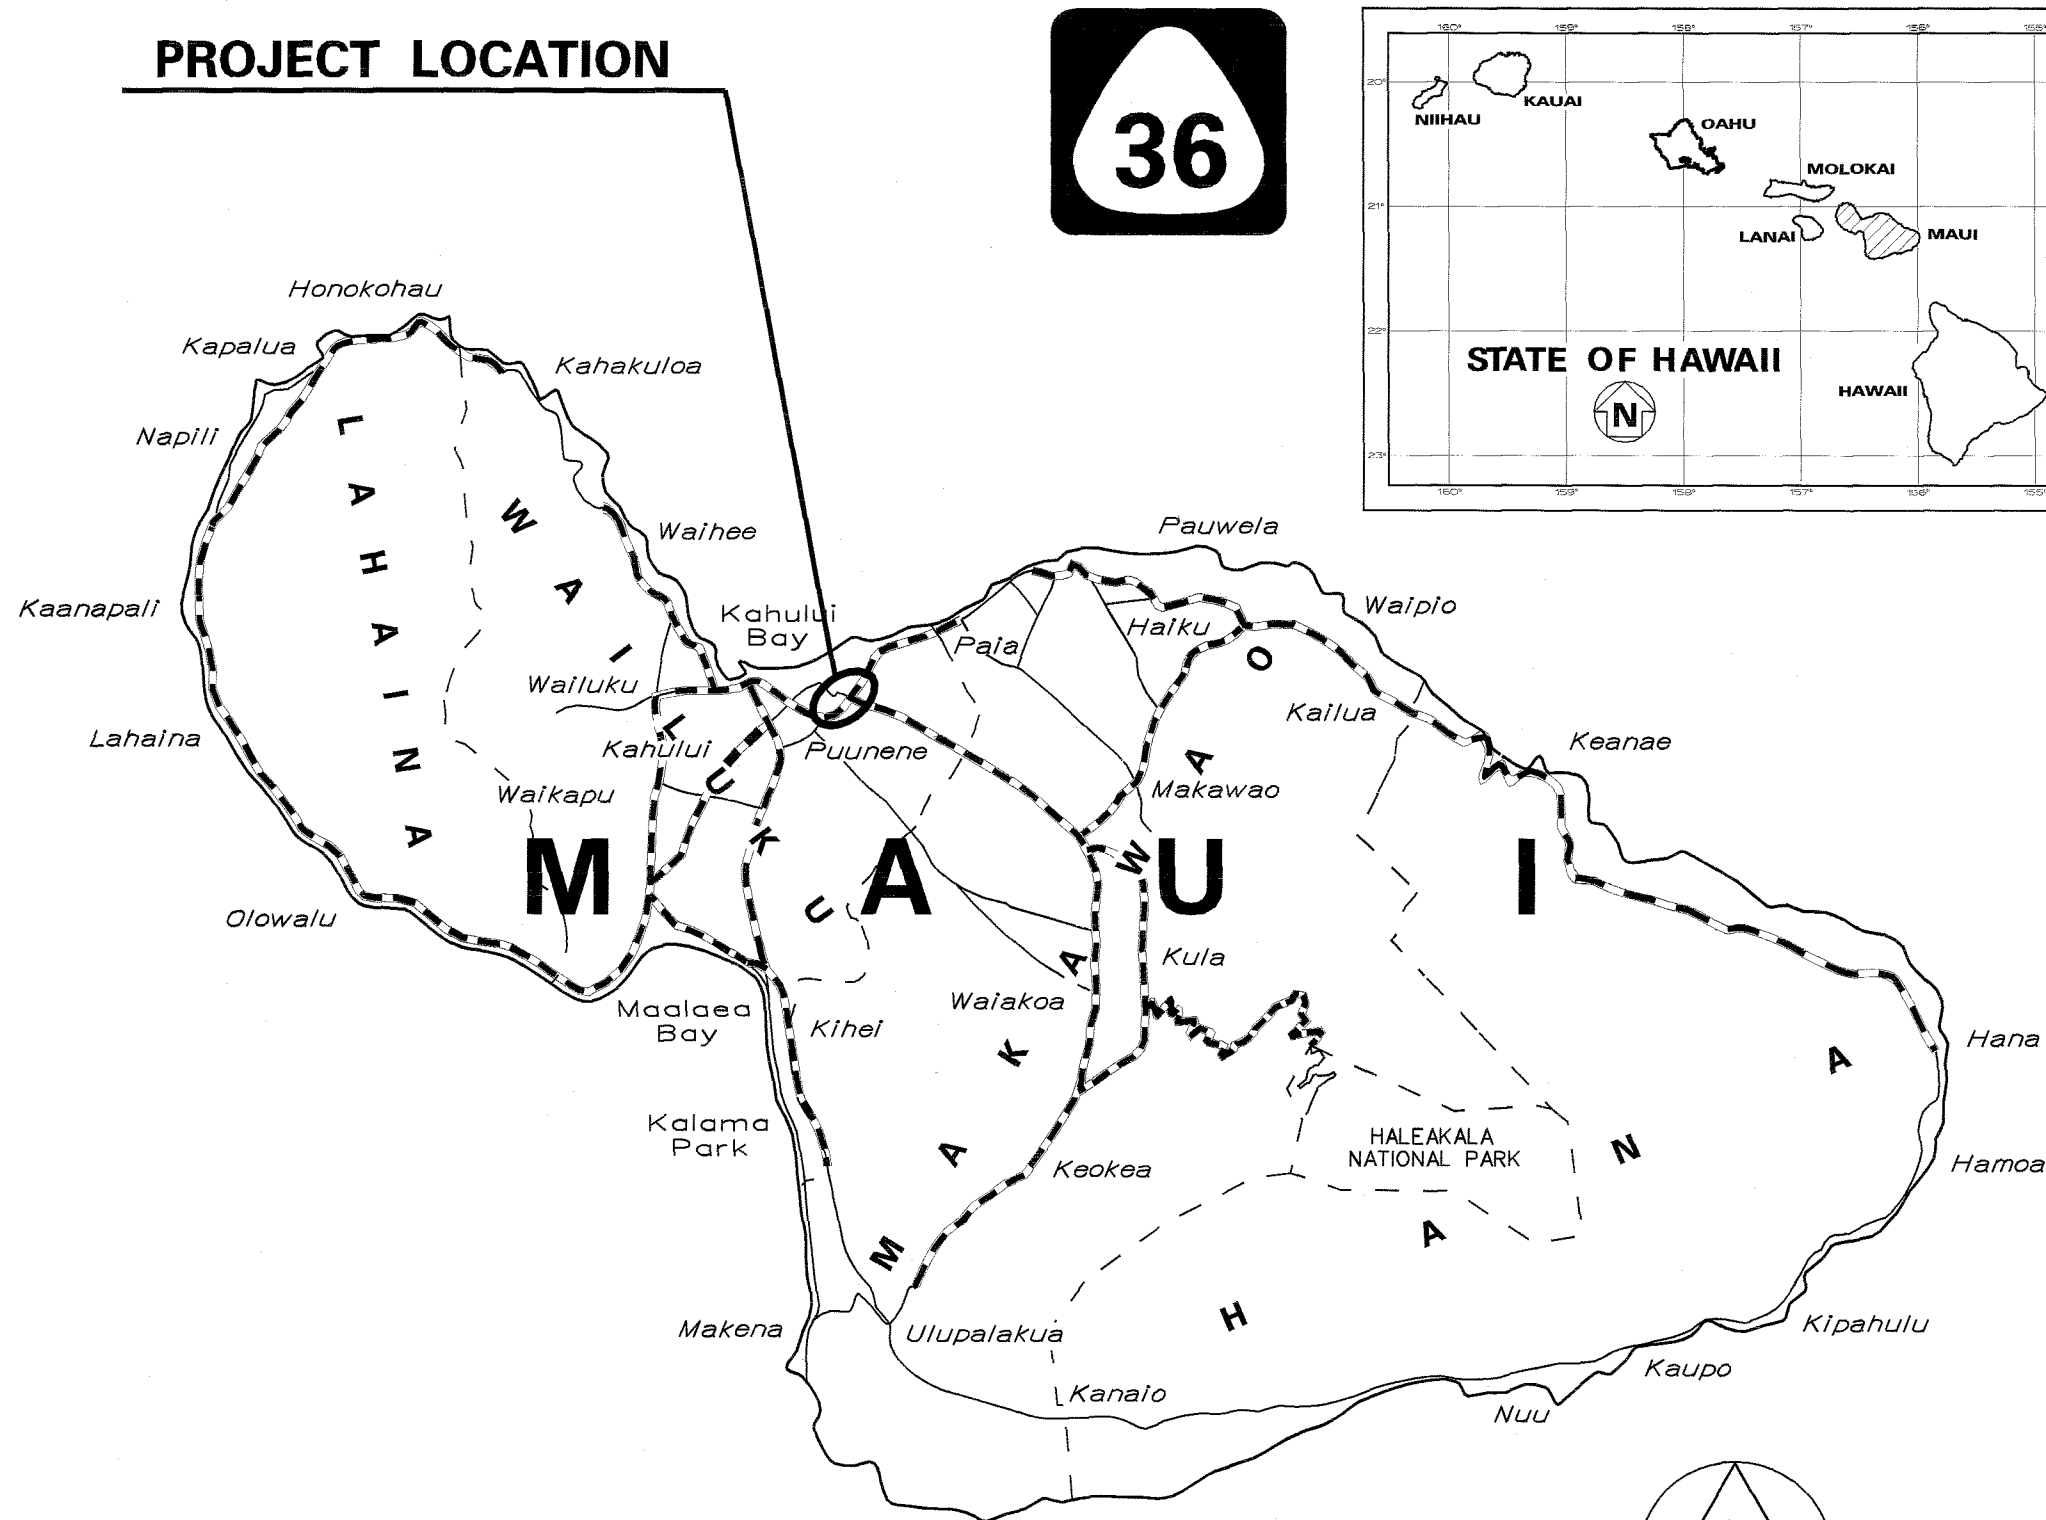


INDEX TO DRAWINGS	
SHEET NO.	DESCRIPTION
1	TITLE SHEET
2	GENERAL NOTES & LEGEND
3 - 4	WATER POLLUTION & EROSION CONTROL NOTES
5 - 6	TYPICAL SECTIONS & DETAILS
7 - 9	ROADWAY PLANS
10	PAVEMENT MARKING LEGEND, DETAILS & NOTES
11 - 12	WORK ZONE SIGNING PLAN NOTES & DETAILS
13 - 15	SIGNING & PAVEMENT MARKING PLANS
16	GUARDRAIL DETAILS & NOTES

STATE OF HAWAII
DEPARTMENT OF TRANSPORTATION
HIGHWAYS DIVISION
HONOLULU, HAWAII
PLANS FOR
**HANA HIGHWAY TRAFFIC
OPERATIONAL IMPROVEMENTS**
AT HALEAKALA HIGHWAY
PROJECT NO. HWY-M-02-08

DISTRICT OF WAILUKU
ISLAND OF MAUI


FED. ROAD DIST. NO.	STATE	PROJ. NO.	FISCAL YEAR	SHEET NO.	TOTAL SHEETS
HAWAII	HAW.	HWY-M-02-08	2008	1	16

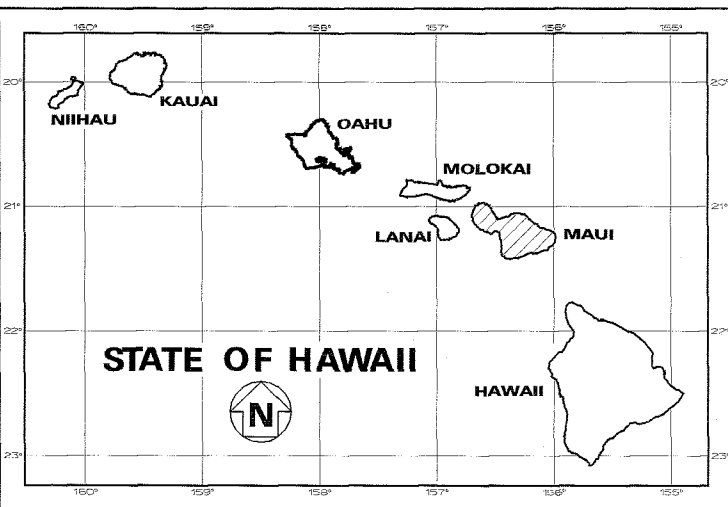

SCALE IN MILES

----- FEDERAL AID PROJECTS PREVIOUSLY CONSTRUCTED OR UNDER CONSTRUCTION

MILE POST 2.37 TO MILE POST 3.44

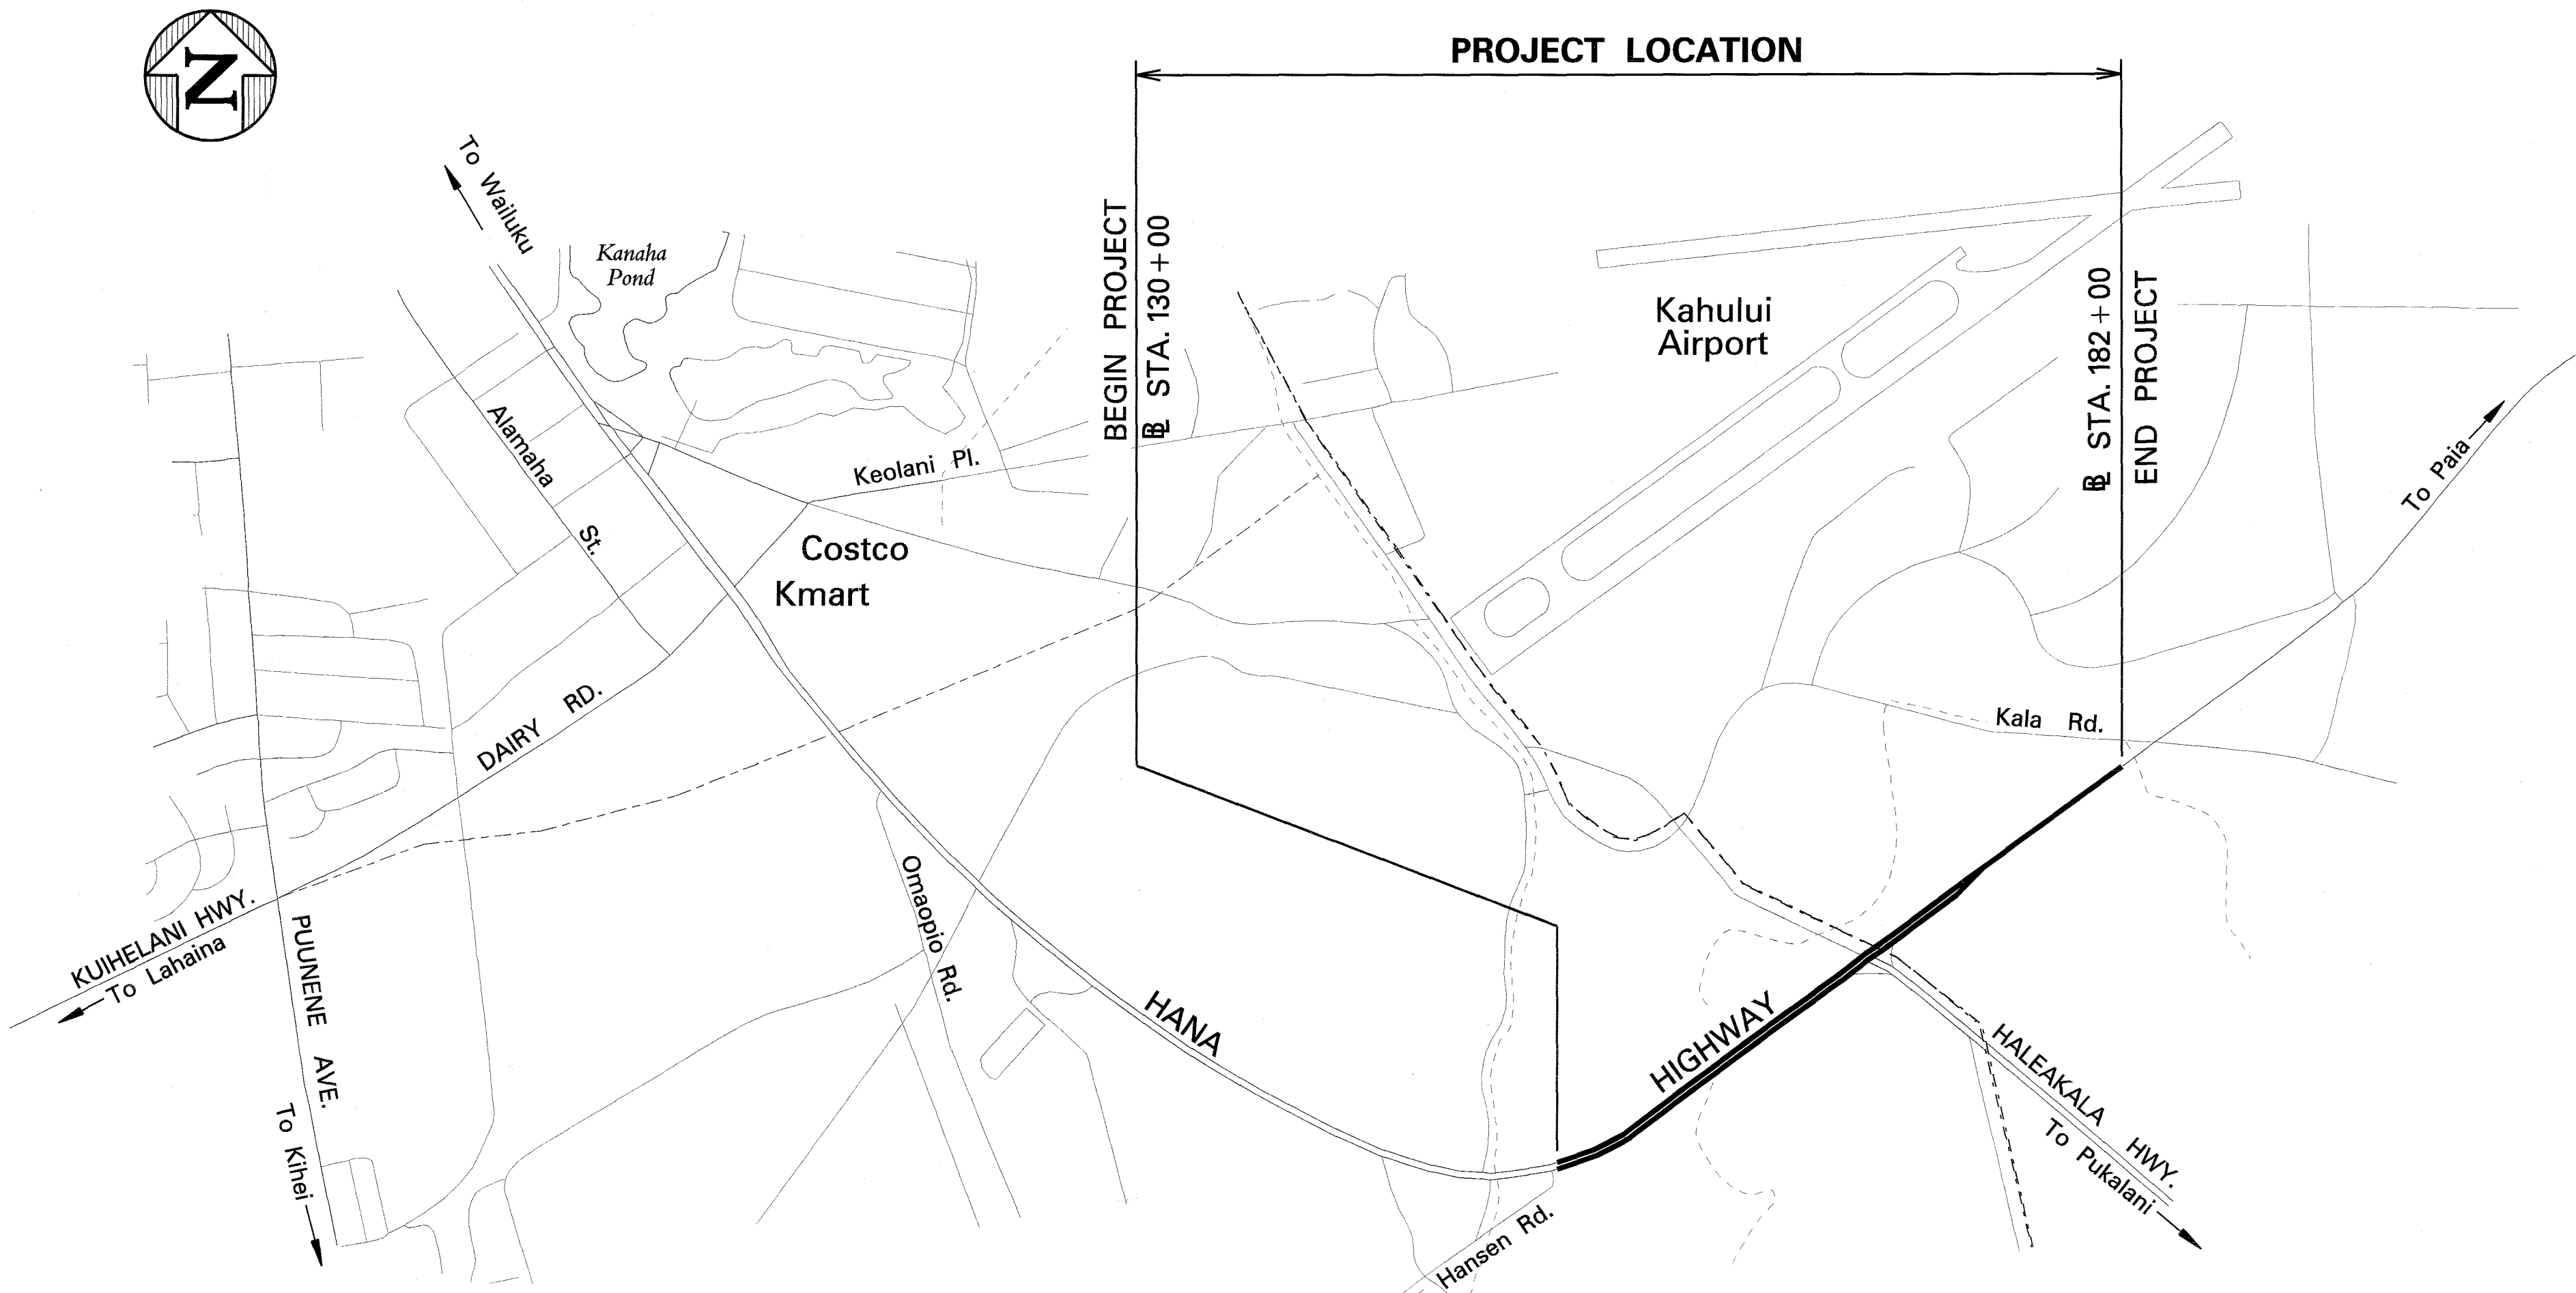

SCALE IN THOUSAND FEET

LAYOUT PLAN

GROSS LENGTH OF PROJECT.....1.07 MILES
NET LENGTH OF PROJECT.....1.07 MILES

DEPARTMENT OF TRANSPORTATION STATE OF HAWAII	
APPROVED:	
<i>[Signature]</i> DIR. OF TRANSPORTATION	<i>[Signature]</i> DATE

HWY-M
DESIGNED BY

HWY-ME
MANAGED BY

873-3535
PHONE

MAY, 2008
DATE