
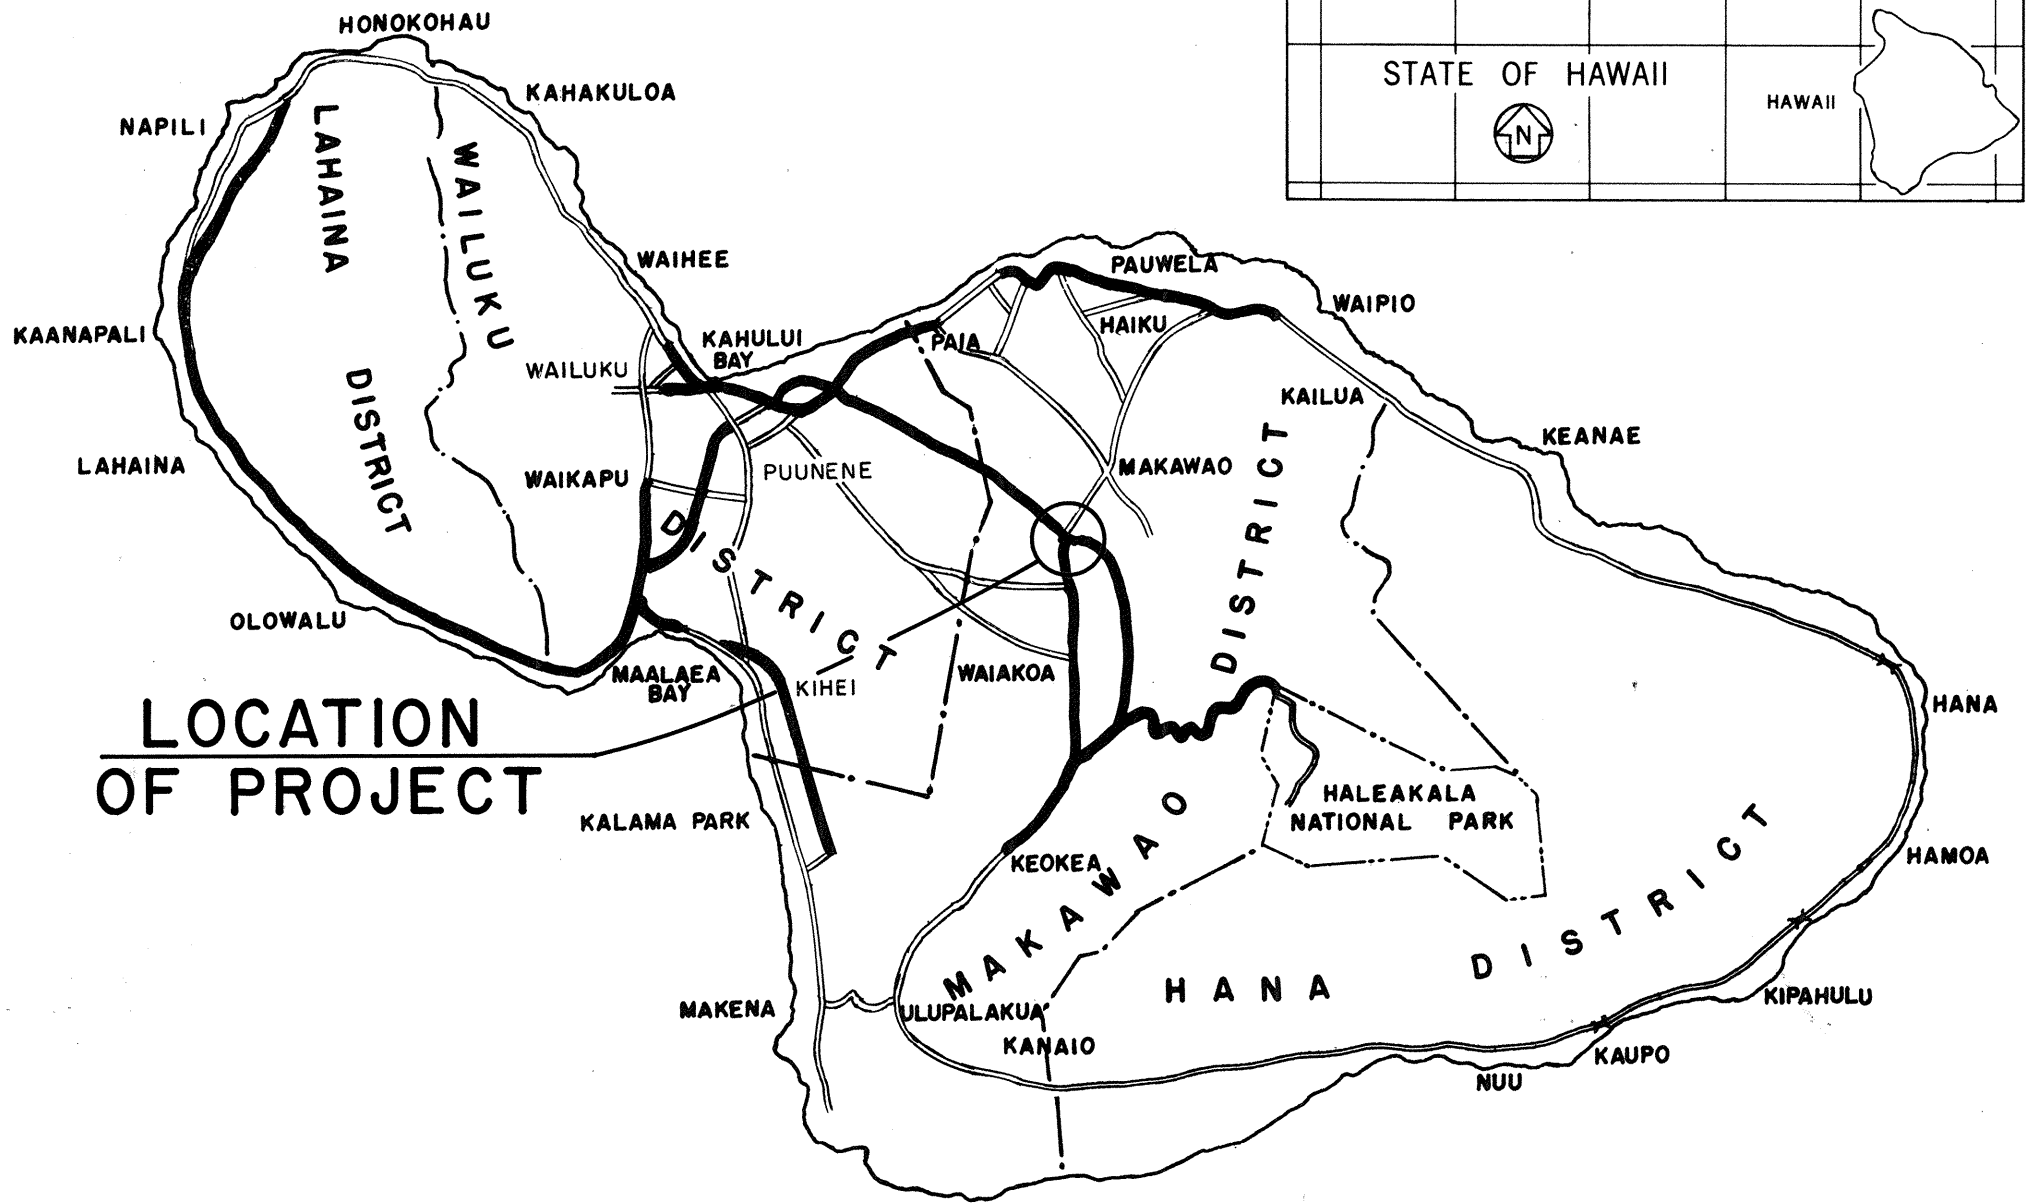


INDEX TO DRAWINGS	
SHEET NO.	DESCRIPTION
1	TITLE SHEET
2	STANDARD PLANS SUMMARY
3	LEGEND AND NOTES
4	GEOMETRICS AND STRIPING PLAN
5	PAVEMENT GRADING PLAN AND SECTIONS
6	TRAFFIC SIGNAL PLAN
7	DRAIN LINE PROFILE AND DETAILS
8	MANHOLE FRAME AND COVER DETAILS
9	LOOP DETECTOR DETAIL
10	CROSS SECTIONS

STATE OF HAWAII
DEPARTMENT OF TRANSPORTATION
HIGHWAYS DIVISION
HONOLULU, HAWAII

PLANS FOR
HALEAKALA HIGHWAY
TRAFFIC SIGNALS AT MAKAWAO AVENUE
PROJECT NO. 37 C-01-89
DISTRICT OF MAKAWAO
ISLAND OF MAUI

FED. ROAD DIST. NO.	STATE	PROJ. NO.	FISCAL YEAR	SHEET NO.	TOTAL SHEETS
HAWAII	HAW.	37C-01-89	1989	1	10

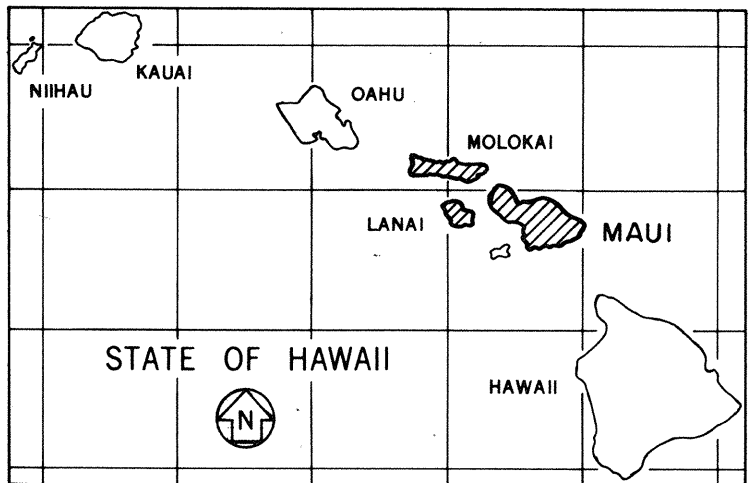


LOCATION OF PROJECT



5 0 5 10
SCALE IN MILES

— FEDERAL AID PROJECTS PREVIOUSLY CONSTRUCTED OR UNDER CONSTRUCTION

SEY / ATA DESIGNED BY
F. ABESHIMA
P. S. & E. BY
548-4042
JAN. 1989
DATE

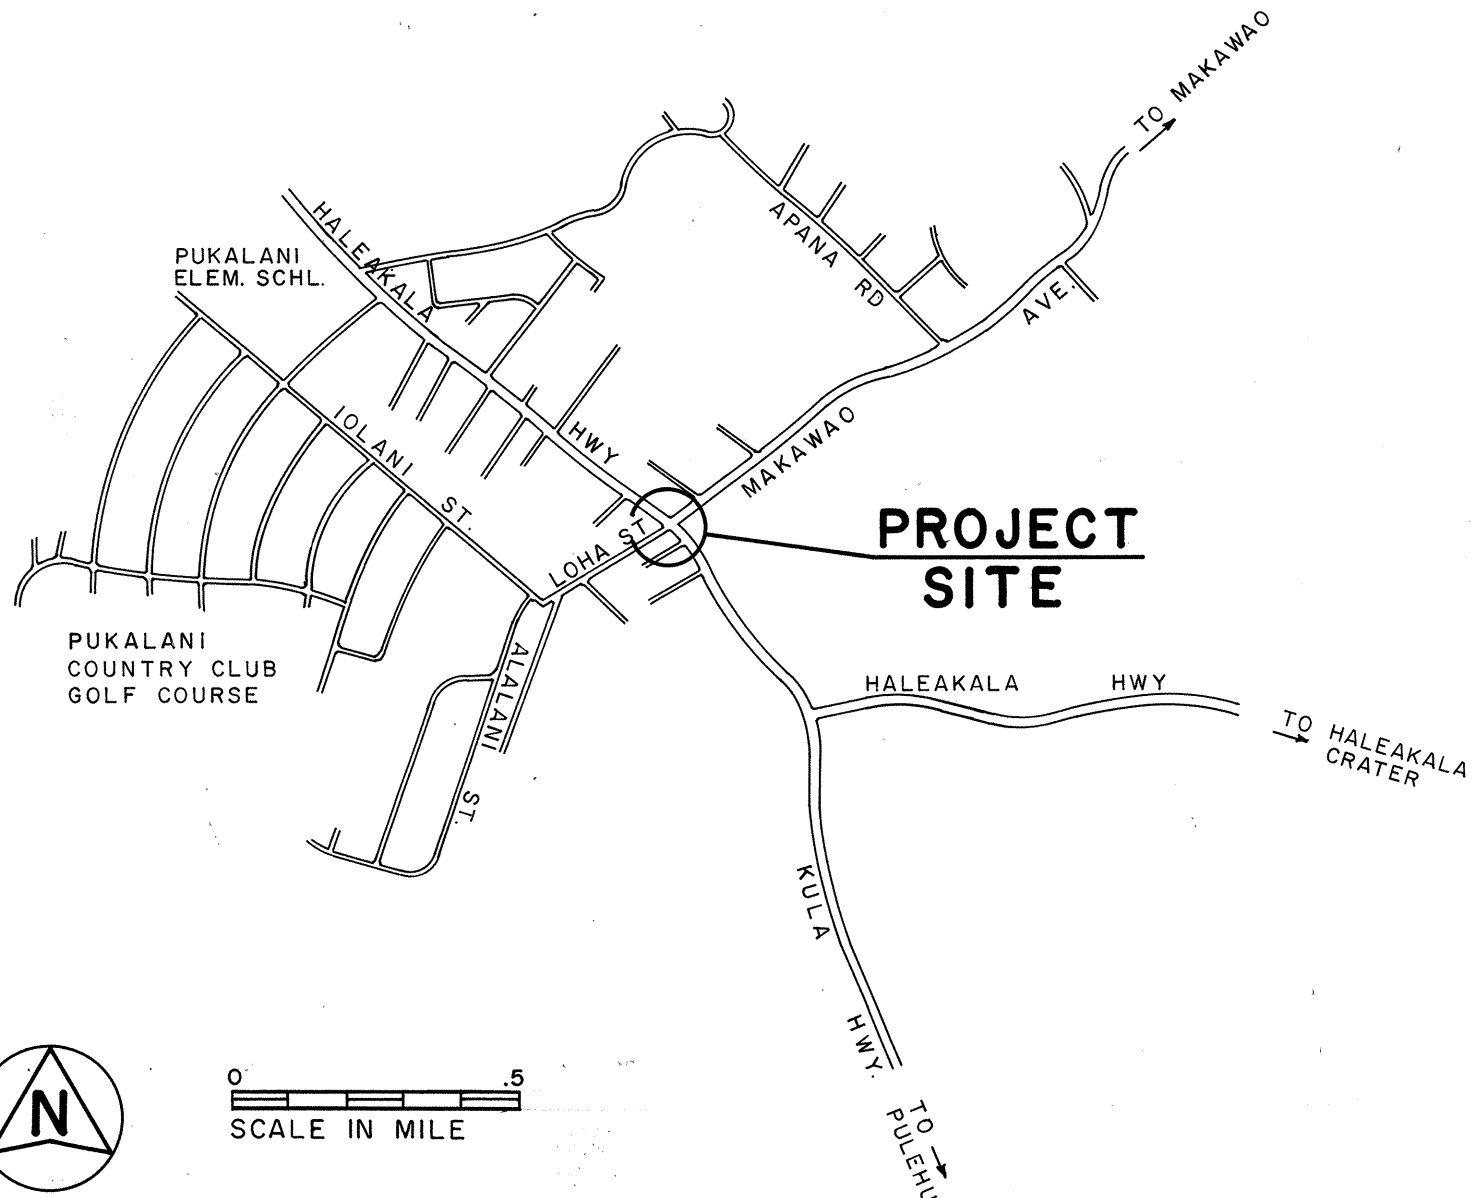

LAYOUT PLAN

DEPARTMENT OF TRANSPORTATION
STATE OF HAWAII
APPROVED:
[Signature] 9/7/89
DIR. OF TRANSPORTATION DATE