

| FED. ROAD DIST. NO. | STATE | PROJ. NO. | FISCAL YEAR | SHEET NO. | TOTAL SHEETS | |
|------------------------|-------|--------------|----------------|--------------|-----------------|--|
| HAWAII | HAW. | 37CDE-01-00M | 2000 | <i>3</i> 7 | <i>3</i> 7 | |

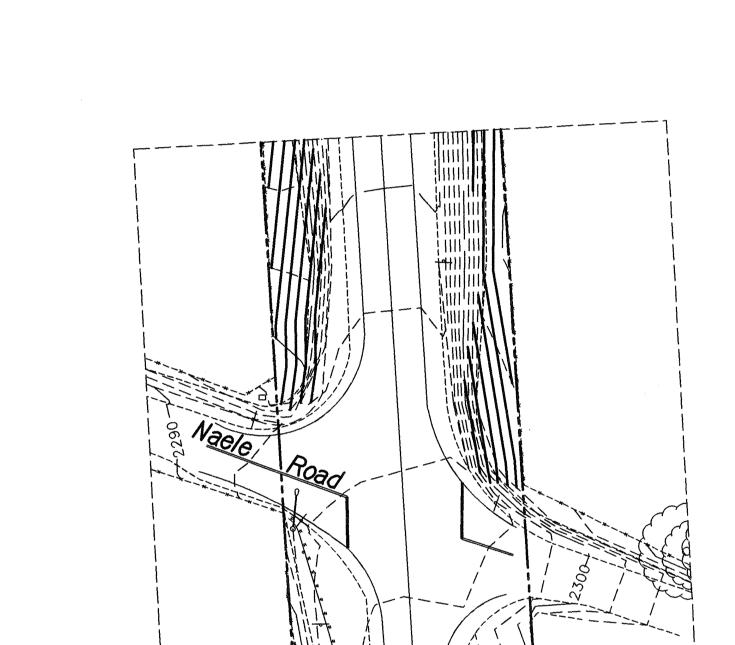

Sheet 25

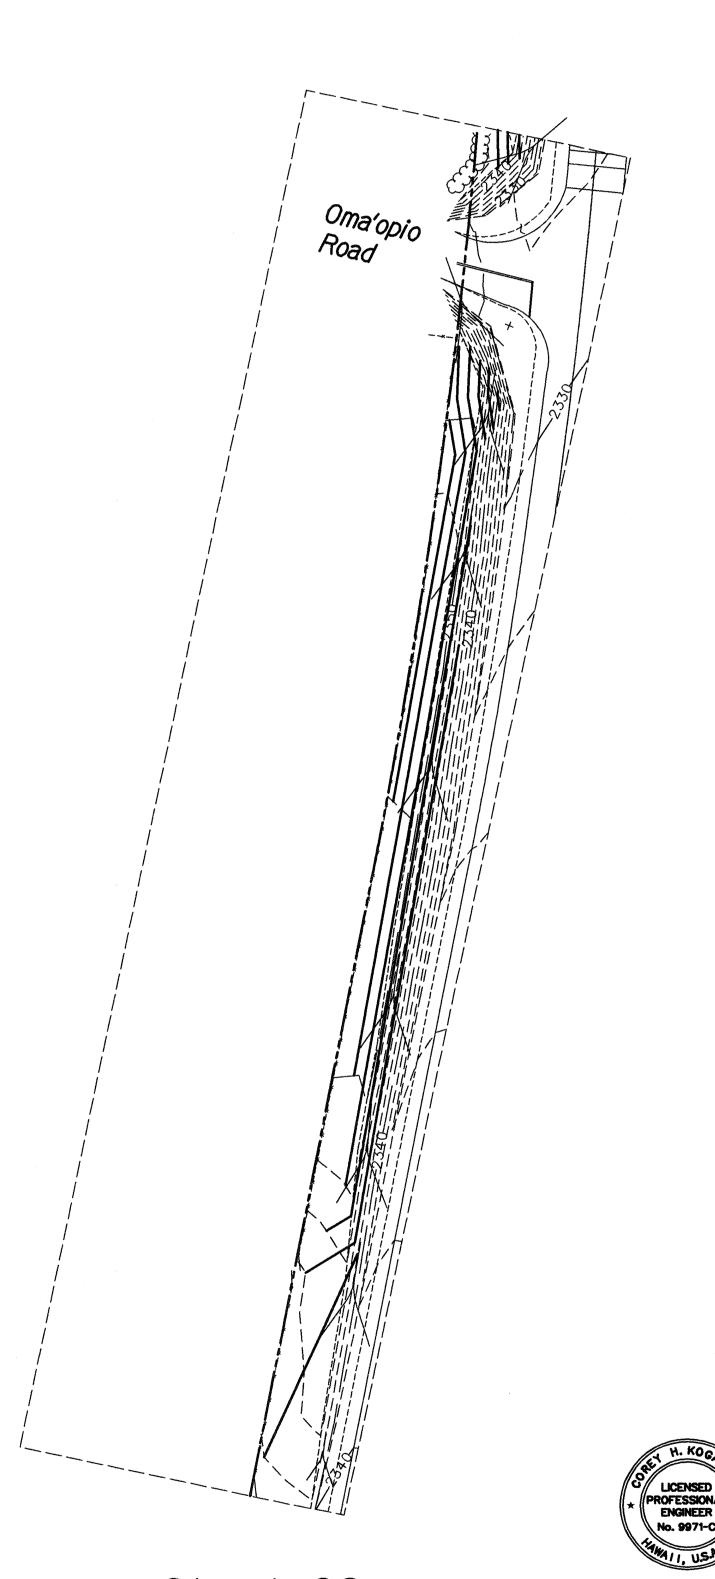

Sheet 22



THIS WORK WAS PREPARED BY ME OR UNDER MY SUPERVISION AND CONSTRUCTION OF THIS PROJECT WILL BE UNDER MY OBSERVATION.

Our M. Myourks

DATE: 6/01/00

STATE OF HAWAII
DEPARTMENT OF TRANSPORTATION
HIGHWAYS DIVISION

GRADING PLAN

KULA HIGHWAY REPAIRS AND MAINTENANCE PROJECT NO. 37CDE-01-00M

Scale: 1"=40'

Date: April, 2000

SHEET No. 1 OF 1 SHEETS

37