

INDEX TO DRAWINGS	
SHEET NO.	DESCRIPTION
1	TITLE SHEET
2	LAYOUT PLAN
3	STANDARD PLAN SUMMARY
4	GENERAL NOTES AND LEGEND
5 - 12	GUARDRAIL DETAILS
13	MISCELLANEOUS NOTES
14 - 36	ROADWAY PLANS
37	GRADING PLAN

STATE OF HAWAII

DEPARTMENT OF TRANSPORTATION

HIGHWAYS DIVISION

HONOLULU, HAWAII

PLANS FOR

KULA HIGHWAY

REPAIRS AND MAINTENANCE




AT VARIOUS LOCATIONS

PROJECT NO. 37CDE-01-00M

DISTRICT OF MAKAWAO

ISLAND OF MAUI

FED. ROAD DIST. NO.	STATE	PROJ. NO.	FISCAL YEAR	SHEET NO.	TOTAL SHEETS
HAWAII	HAW.	37CDE-01-00M	2000	1	37

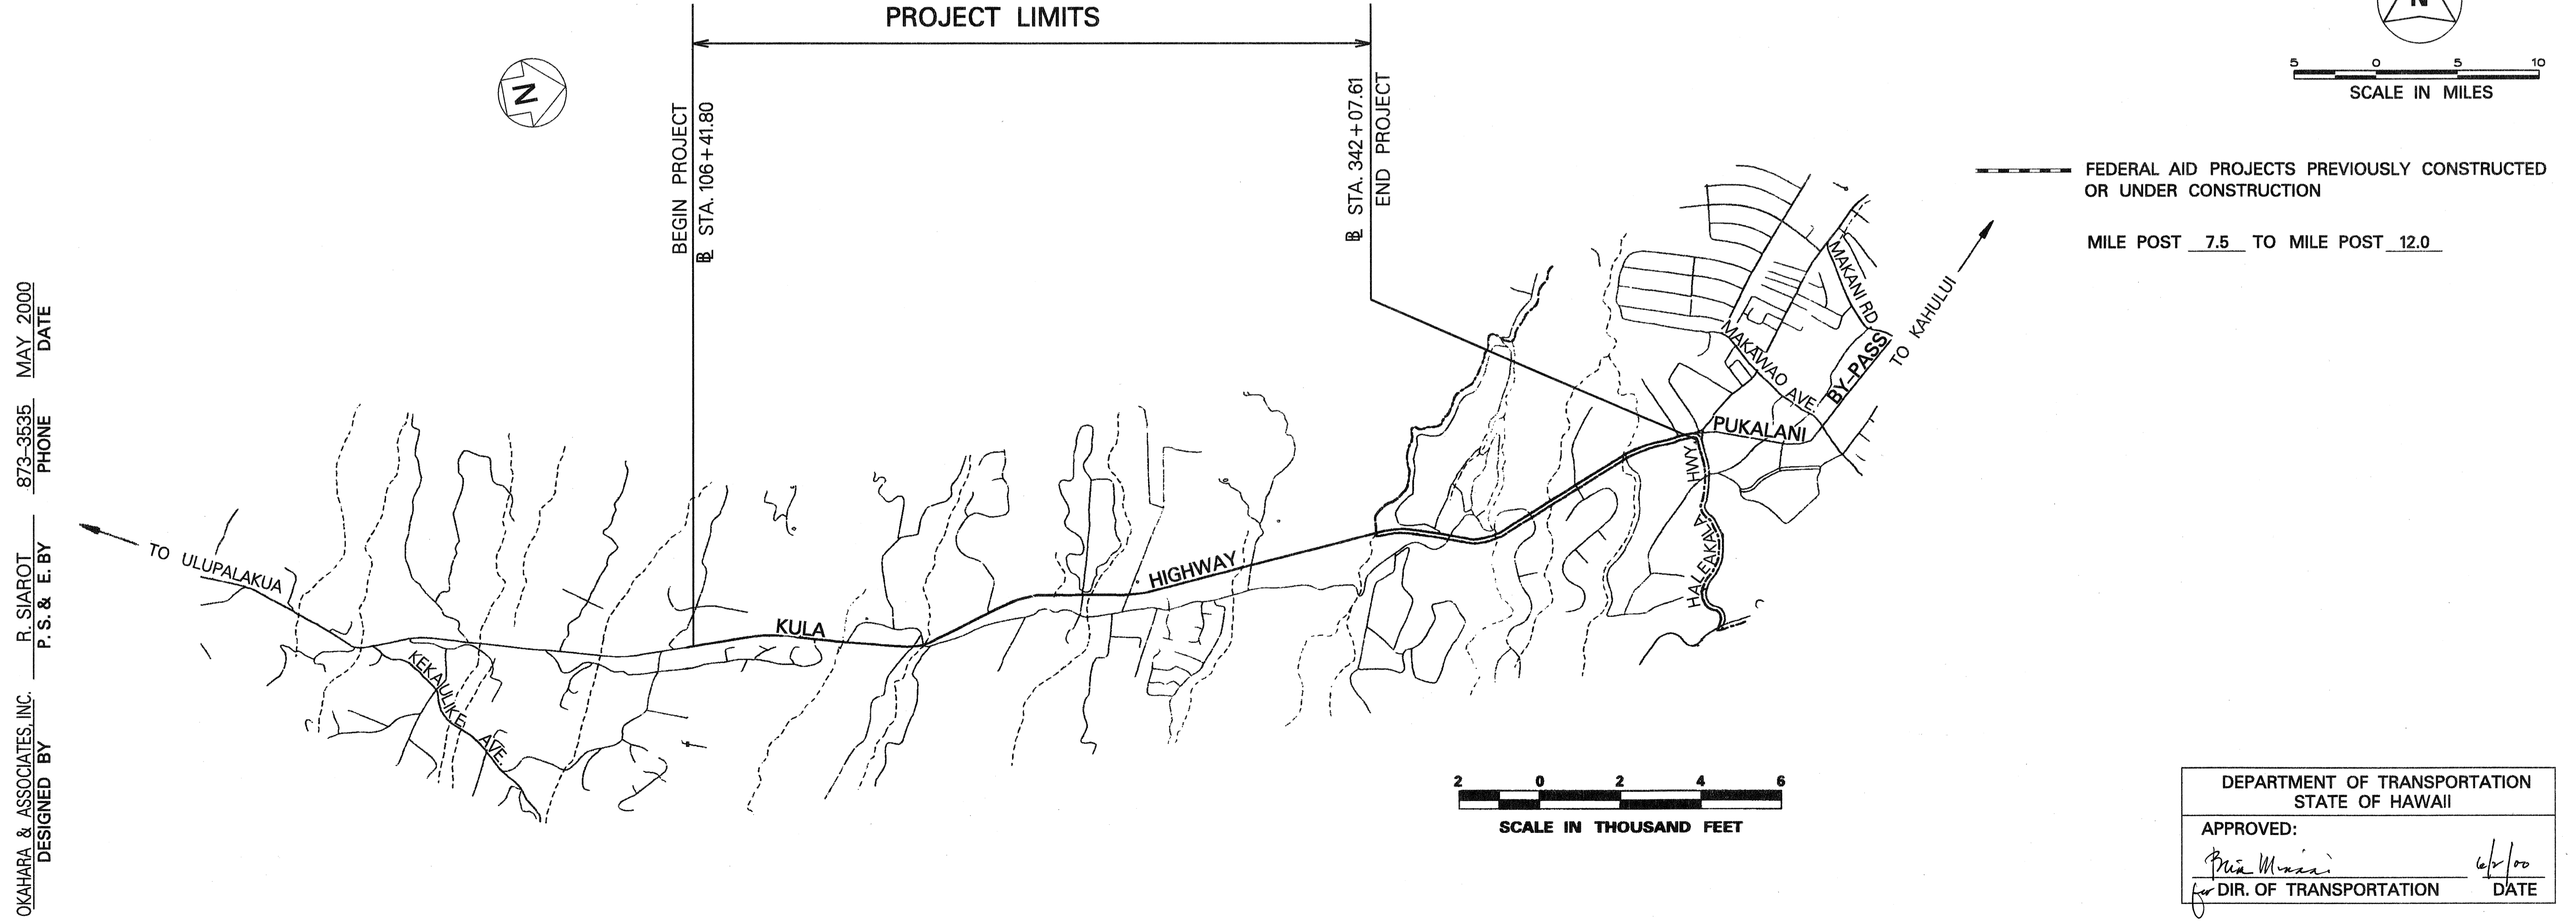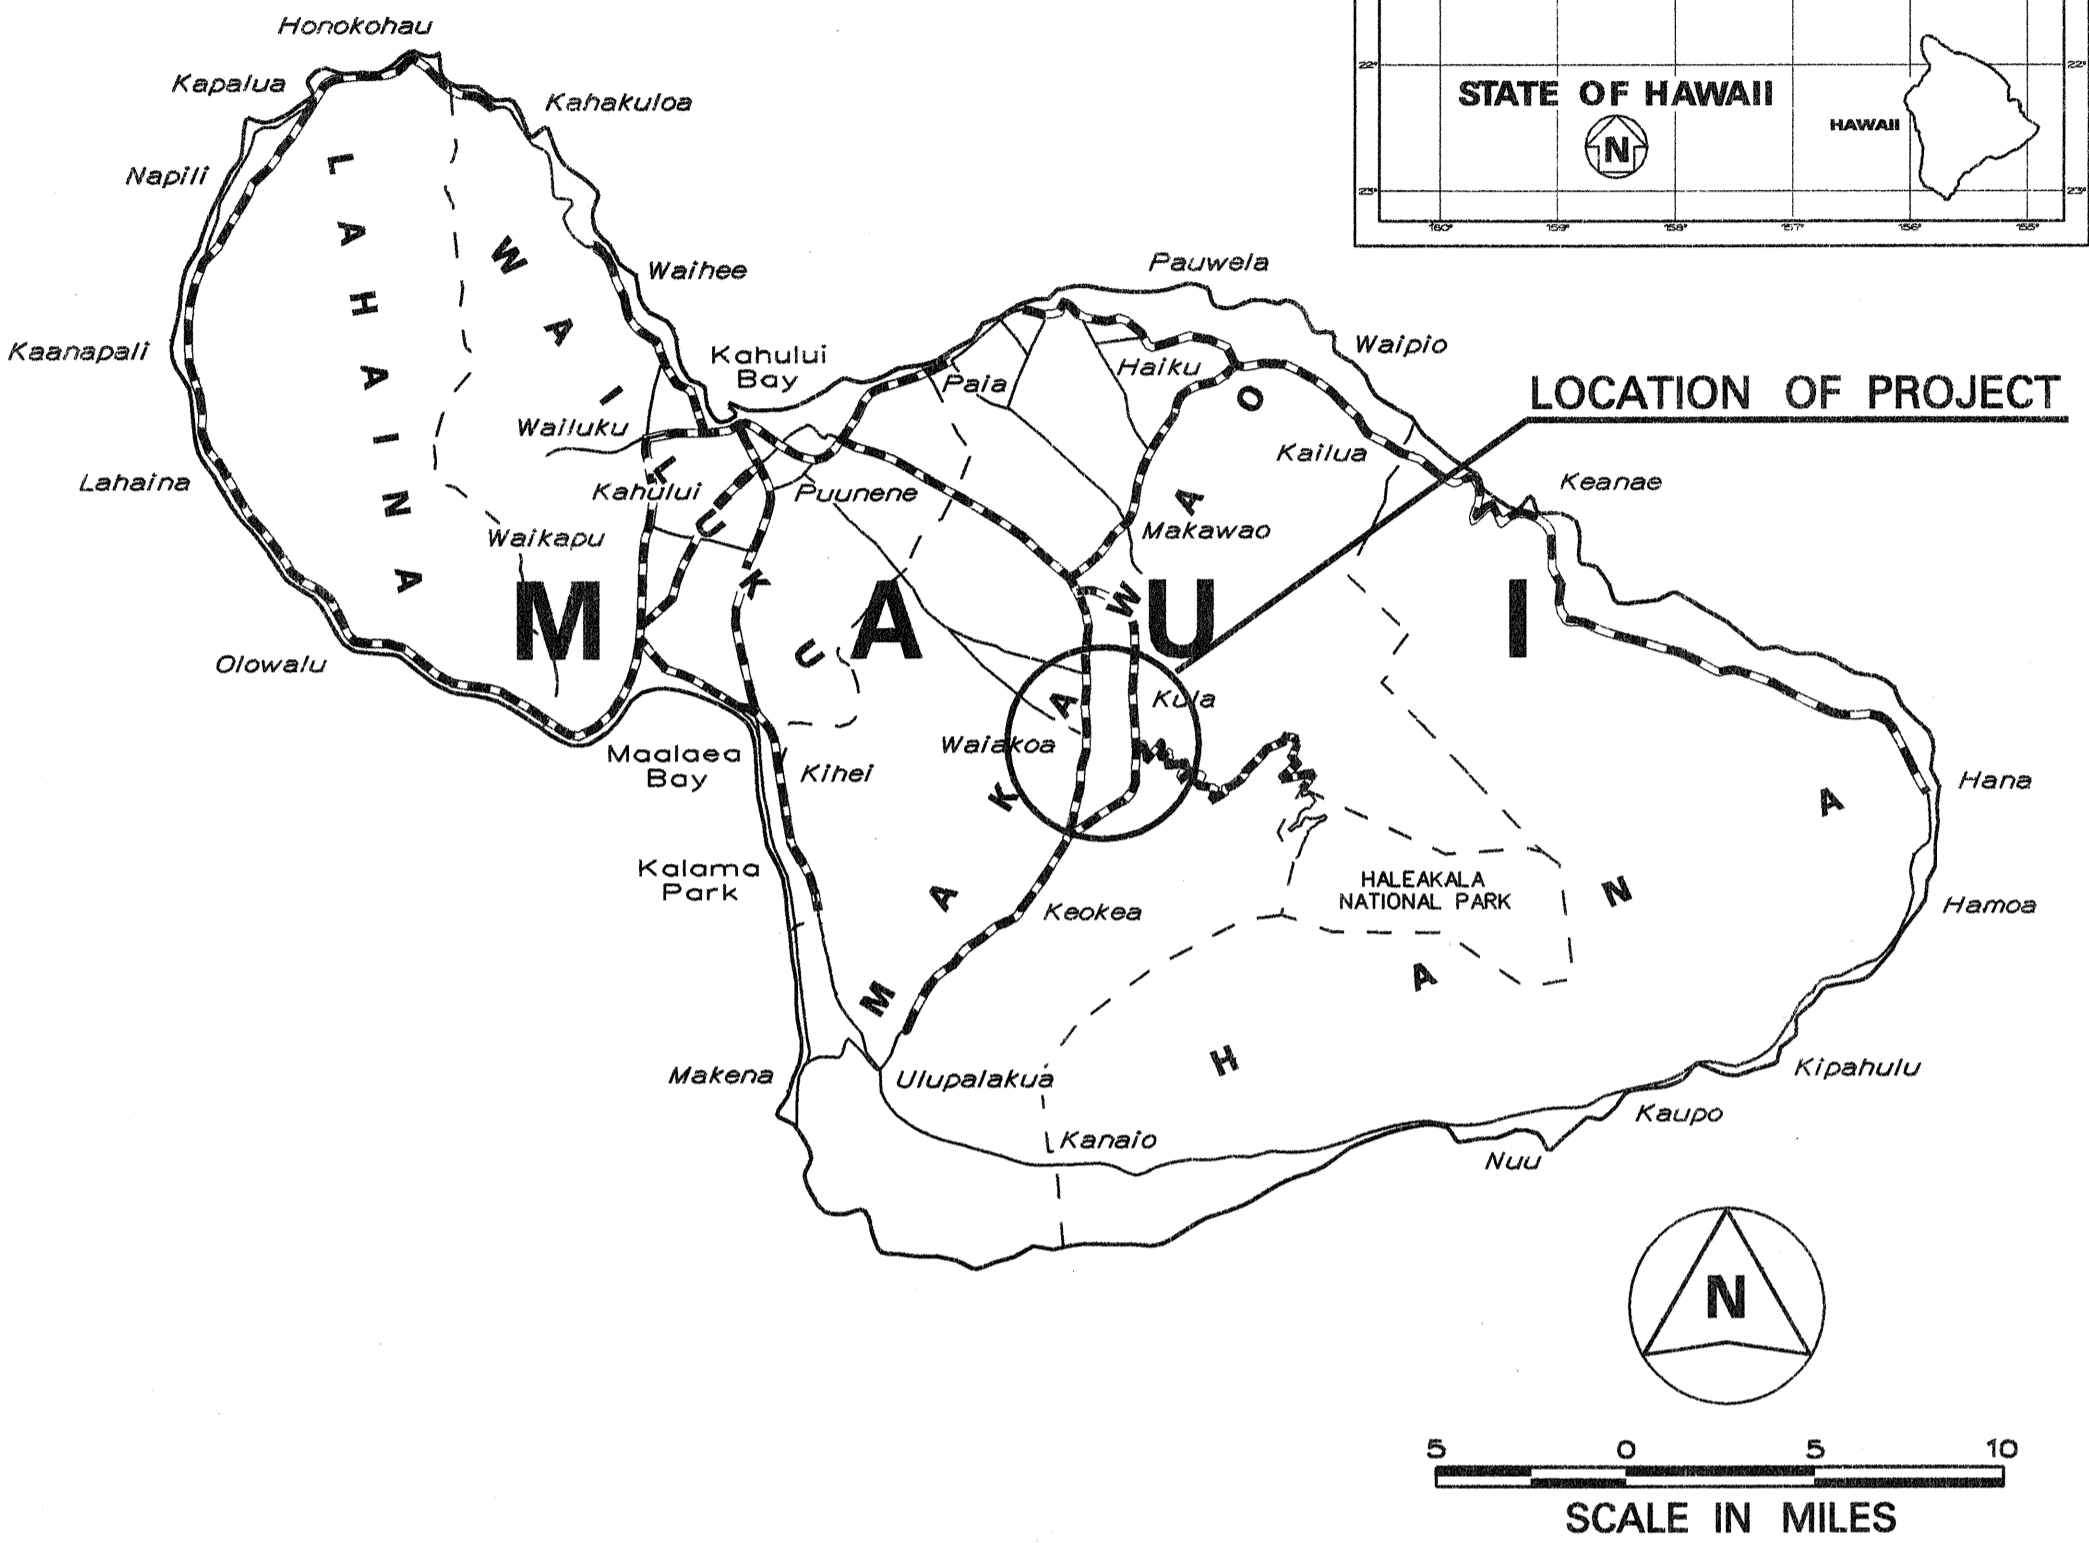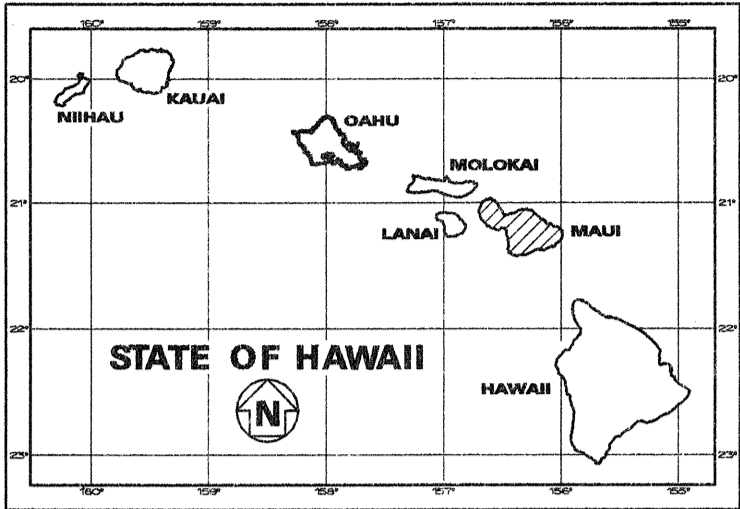

OKAHARA & ASSOCIATES, INC.

DESIGNED BY

R. SIAROT

P.S. & E. BY

873-3535

PHONE

MAY 2000

DATE