
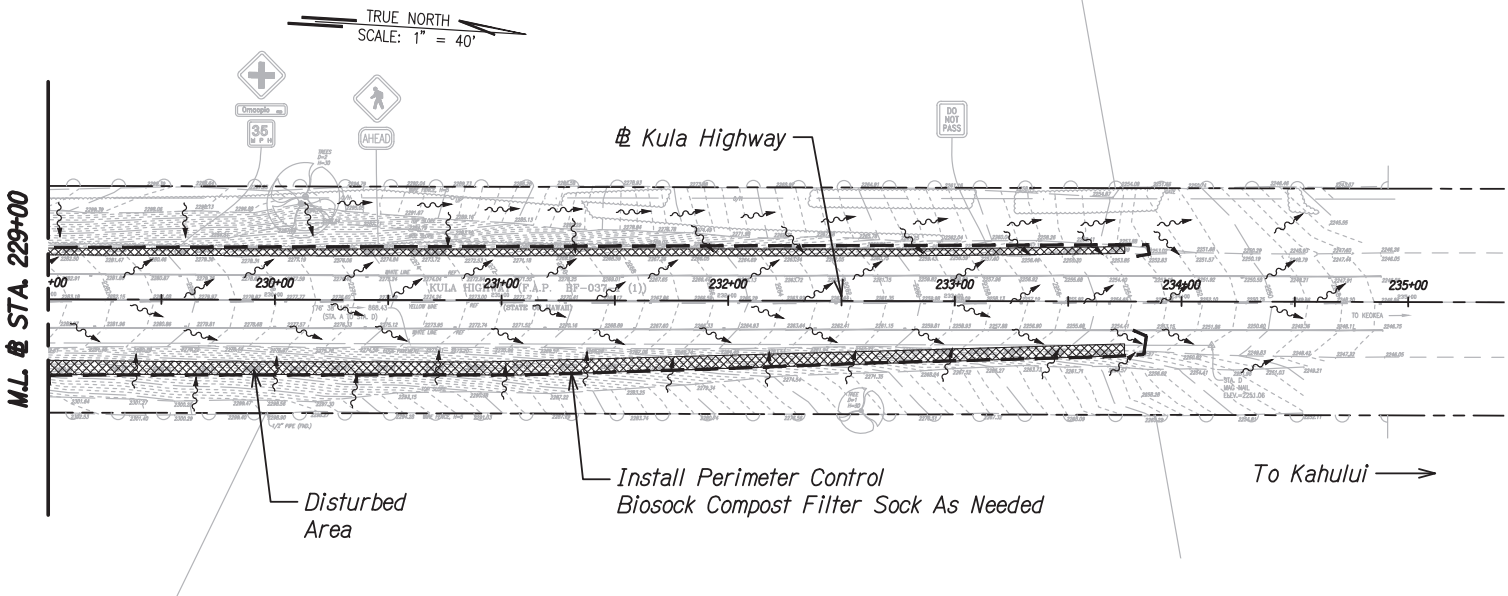


DIST. NO.	STATE	PROJ. NO.	FISCAL YEAR	SHEET NO.	TOTAL SHEETS
HAWAII	HAW.	37C-02-23	2024	16	115

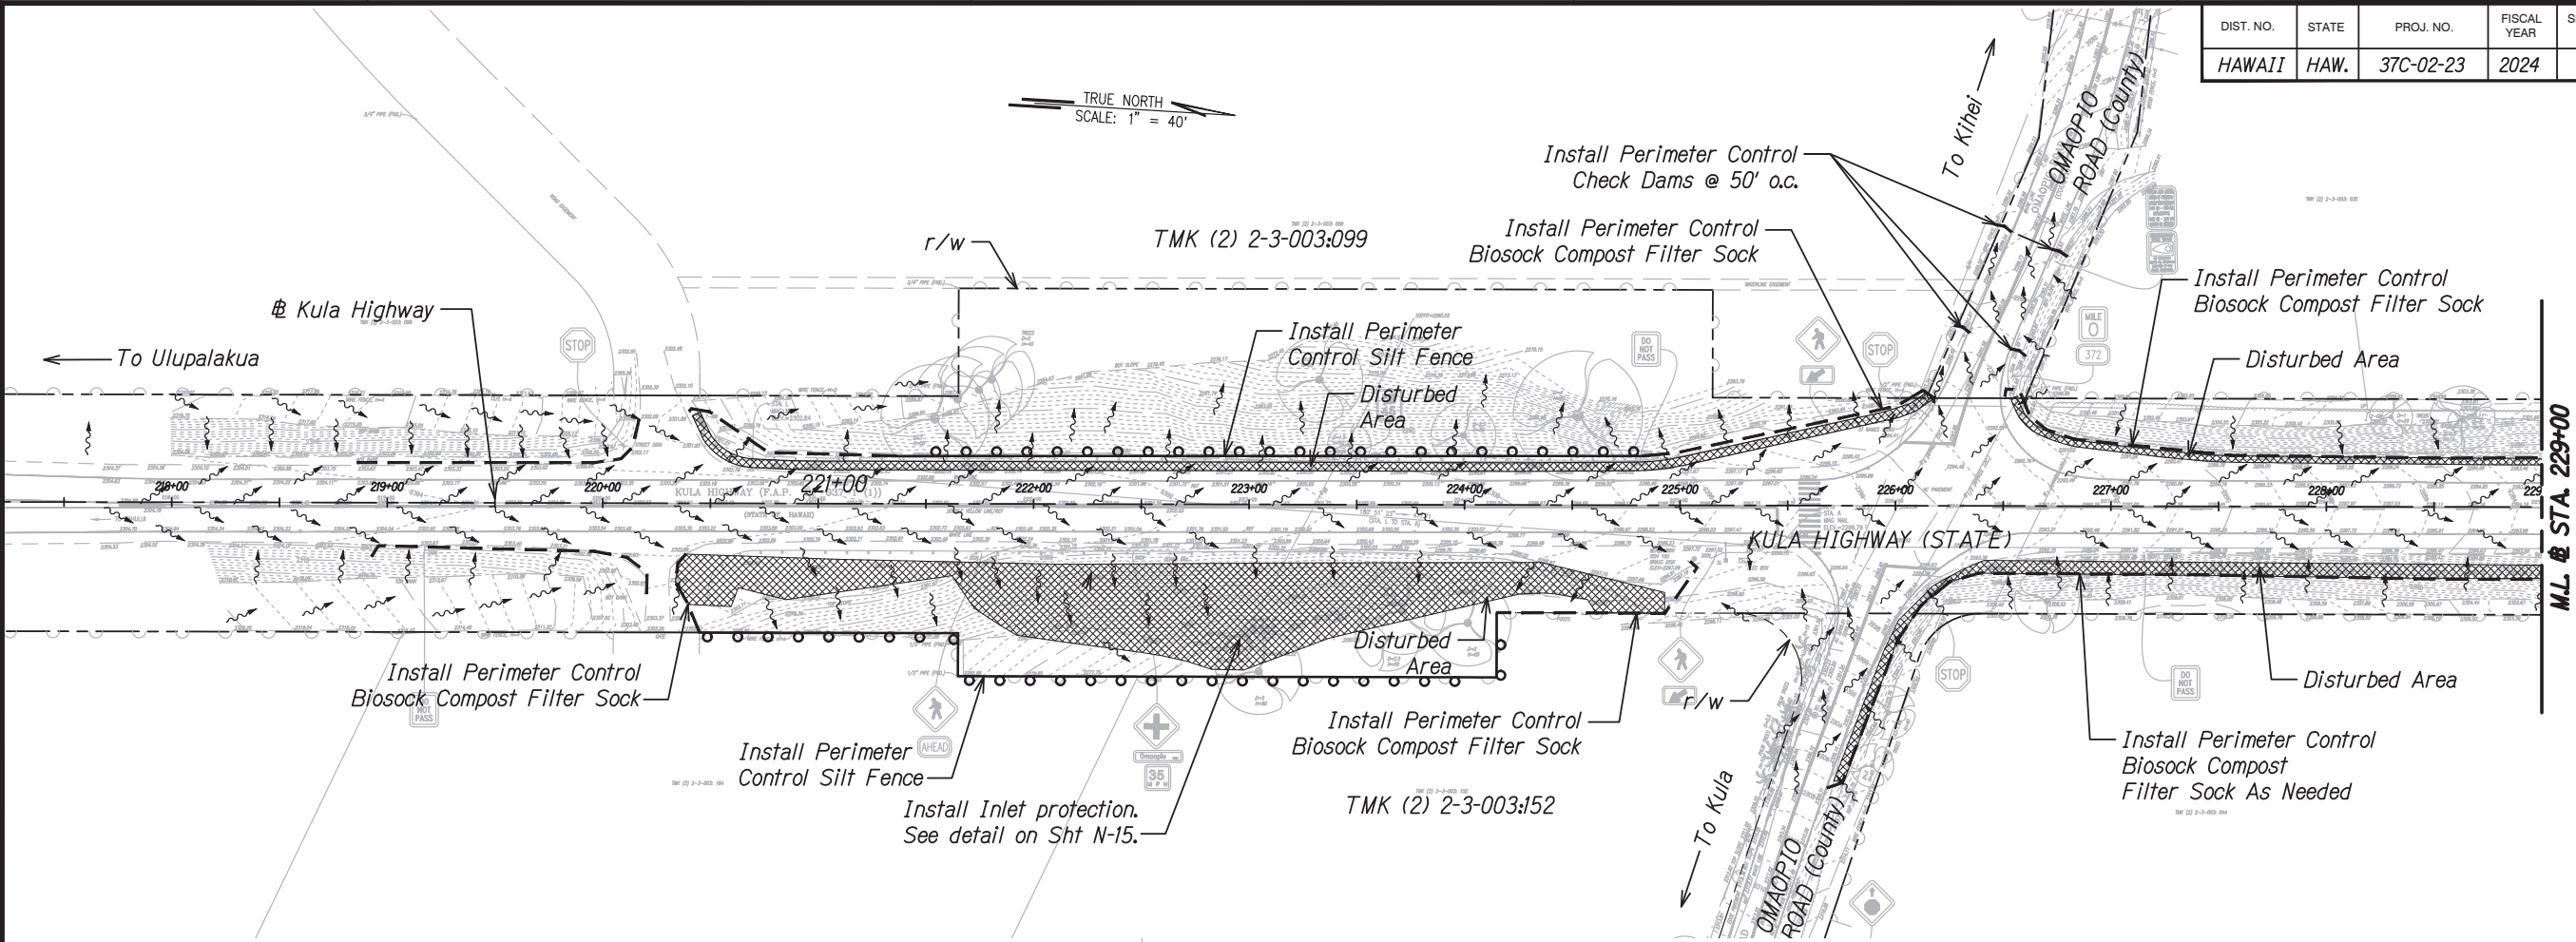


- LEGEND:**
- Disturbed Area
  - PERIMETER CONTROL BIOSOCK COMPOST FILTER SOCK
  - PERIMETER CONTROL SILT FENCE
  - FLOW ARROW

**NOTE:**

Sediment and Erosion Control BMP measures shown in the Contract Documents are minimum BMPs requirements and do not constitute an acceptable and/or complete Sediment and Erosion Control Plan. The Contractor shall incorporate additional BMPs based upon their means and methods considering site conditions and construction sequence in accordance with the Contract Documents including applicable permit document requirements. Cost shall be included in Pay Item 209.0100, Installation, Maintenance, Monitoring, and Removal of BMP.

DESIGNED BY	DATE
DRAWN BY	
CHECKED BY	
IN CHARGE	
NOTED BY	
NO.	

 

SIGNATURE: *Gerald D. Andrade*  
 EXPIRATION DATE: 4/30/26  
 THIS WORK WAS PREPARED BY ME OR UNDER MY SUPERVISION

STATE OF HAWAII  
DEPARTMENT OF TRANSPORTATION  
HIGHWAYS DIVISION

**CONSTRUCTION PHASING PLAN**  
**EROSION CONTROL PLAN WORK-PHASE**  
**KULA HIGHWAY,**  
**INTERSECTION IMPROVEMENTS**  
**AT OMAPIO ROAD**  
**Project No. 37C-02-23**

Scale: 1"=40'      Date: April 2024

SHEET No. EC-1 OF 1 SHEETS