	INDEX TO DRAWINGS
SHEET NO.	DESCRIPTION
131	TITLE SHEET
132	GENERAL NOTES
133	CONSTRUCTION NOTES
134 – 135	WATER POLLUTION & EROSION CONTROL NOTES
136 – 137	PLAN & PROFILE - 12" WATERLINE
138	MISCELLANEOUS DETAILS
-	
W-1	

STATE OF HAWAII


DEPARTMENT OF TRANSPORTATION


HIGHWAYS DIVISION HONOLULU, HAWAII

PLANS FOR

MOKULELE HIGHWAY OFFSITE WATERLINE IMPROVEMENTS FEDERAL AID PROJECT NO. NH-A311(7)

DISTRICT OF WAILUKU ISLAND OF MAUI

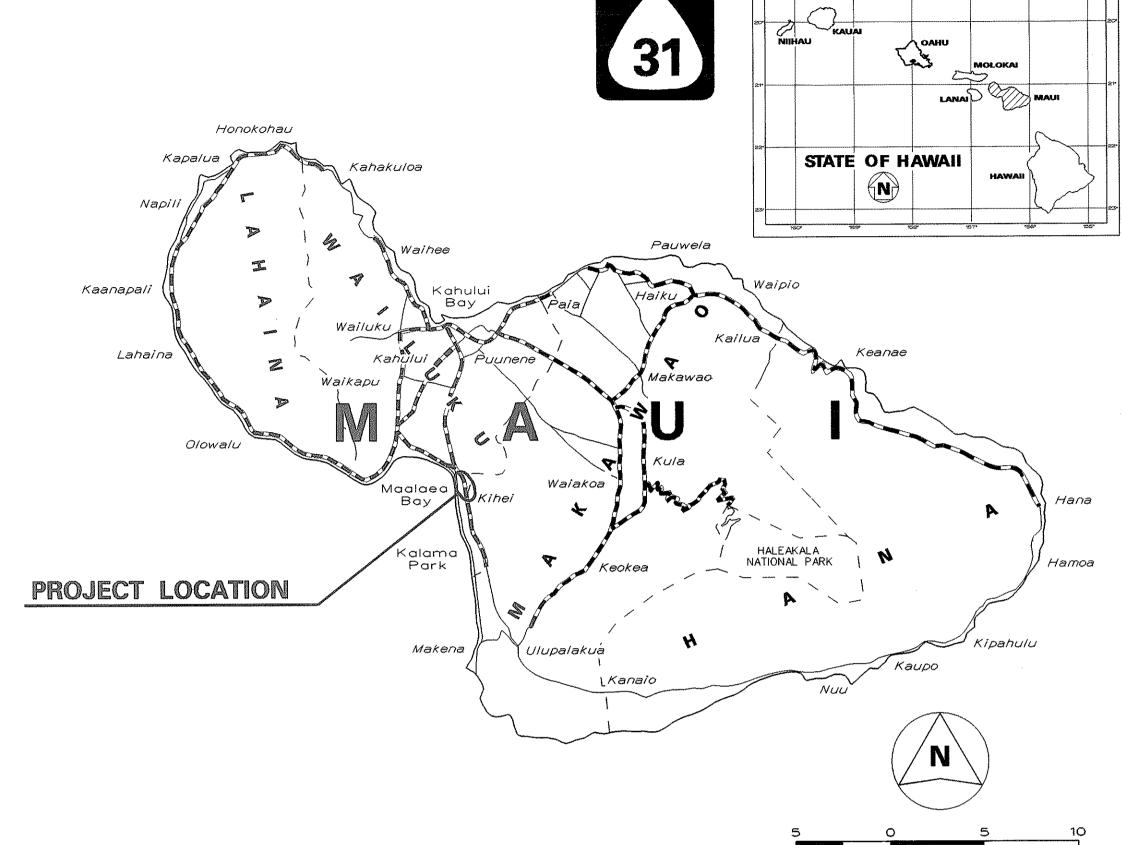

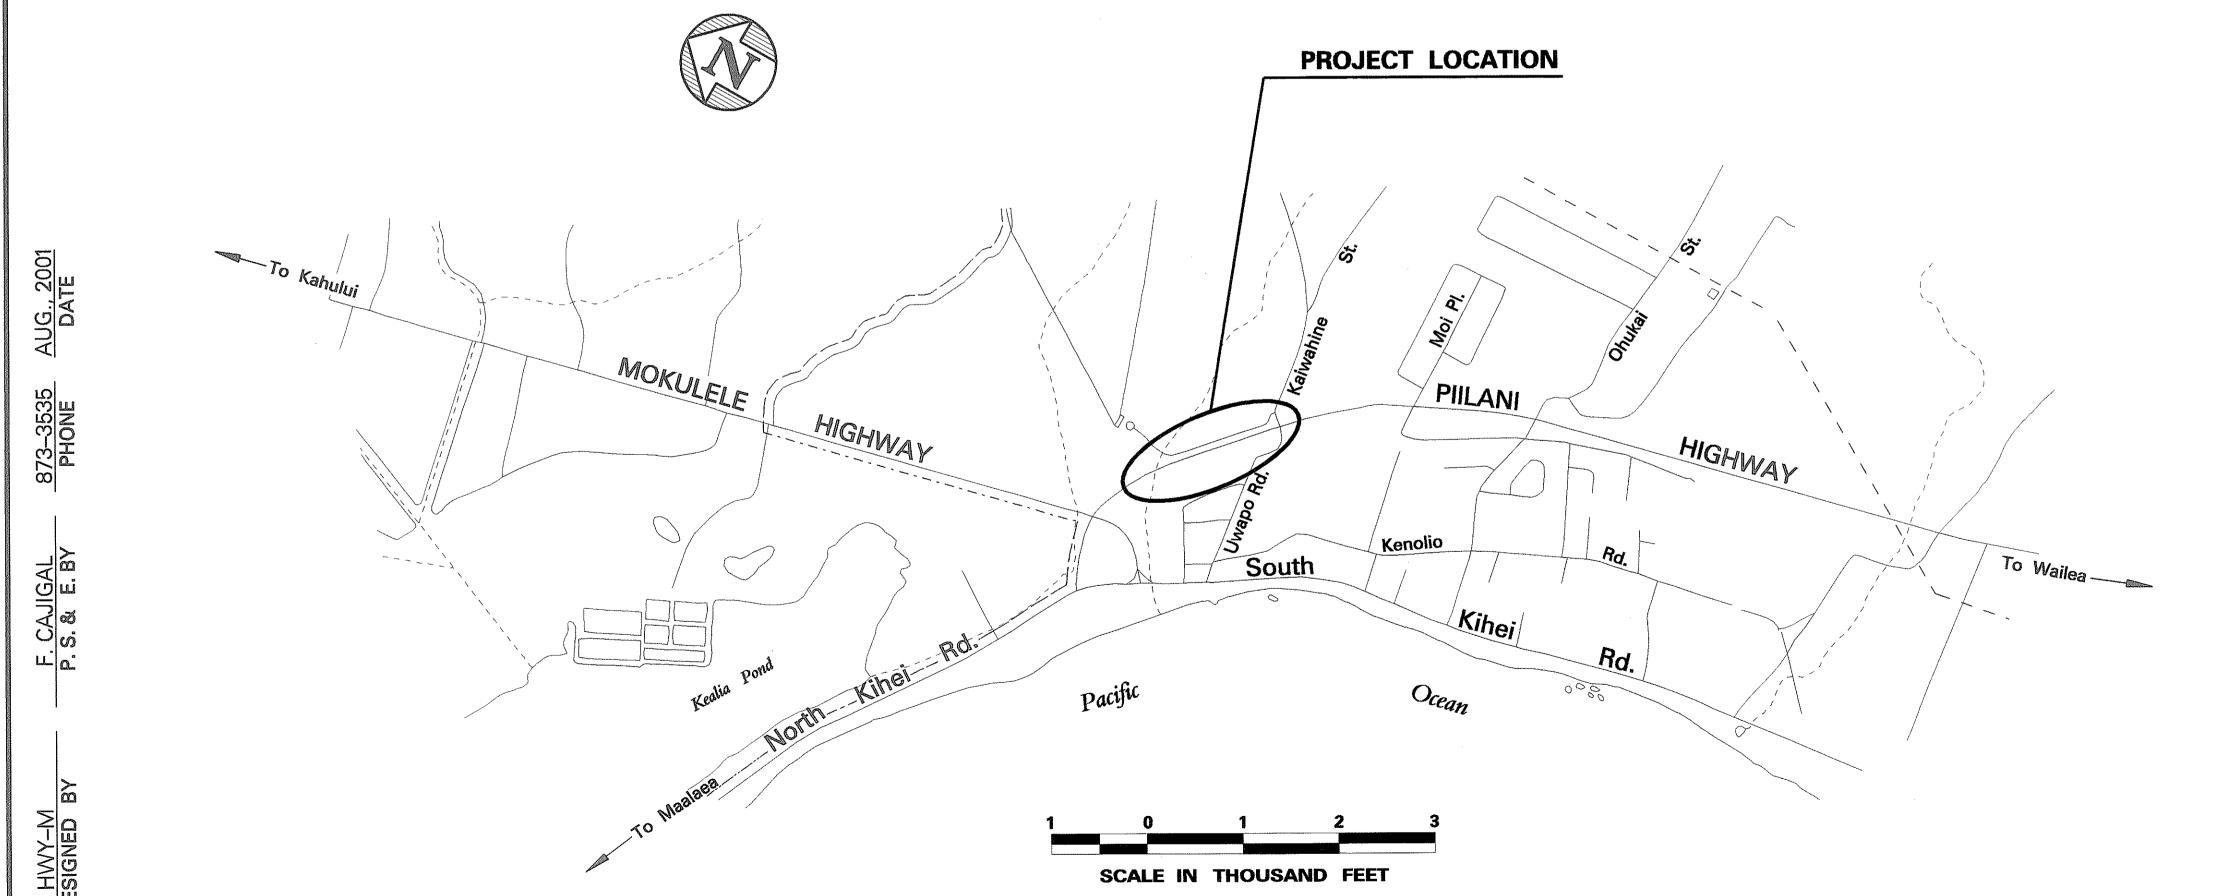

FEDERAL AID PROJECTS PREVIOUSLY CONSTRUCTED OR UNDER CONSTRUCTION

SCALE IN MILES

FED. AID PROJ. NO. FISCAL YEAR

2004

131

MILE POST 0.00 TO MILE POST 0.41

APPROVED:

DIRECTOR, DEPARTMENT OF WATER SUPPLY DATE
COUNTY OF MAUI

DEPARTMENT OF TRANSPORTATION
STATE OF HAWAII

APPROVED:

DIR. OF TRANSPORTATION DATE