INDEX TO DRAWINGS	
SHEET NO.	DESCRIPTION
1	TITLE SHEET
2	STANDARD PLANS SUMMARY
3	GENERAL NOTES AND LEGEND
4 – 6	WATER POLLUTION & EROSION CONTROL NOTES
7 – 11	TYPICAL SECTIONS & DETAILS
12 – 20	ROADWAY PLANS
21	PAVEMENT MARKING LEGEND, DETAILS & NOTES
22 – 23	RUMBLE STRIP DETAILS & NOTES
24	WORK ZONE SIGNING PLAN, NOTES & DETAILS
25 – 33	SIGNING & PAVEMENT MARKING PLANS
·	

STATE OF HAWAII

DEPARTMENT OF TRANSPORTATION


DIVISION HIGHWAYS HONOLULU, HAWAII


PLANS FOR


MOKULELE HIGHWAY PAVEMENT PREVENTIVE MAINTENANCE VICINITY OF MAUI HUMANE SOCIETY TO NORTH KIHEI ROAD

FEDERAL-AID PROJECT NO. NH-A311(009)

DISTRICT OF WAILUKU ISLAND OF MAUI

 


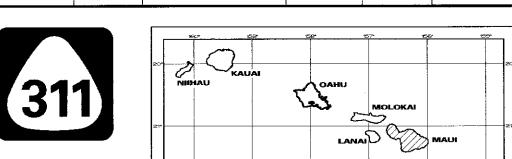

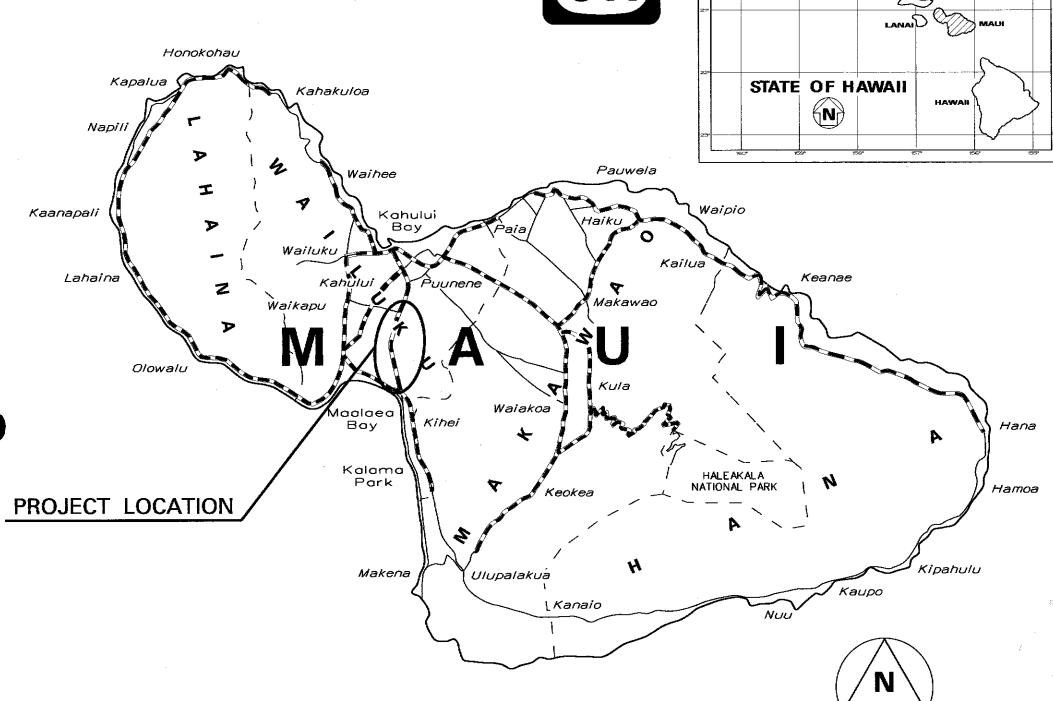

FEDERAL AID PROJECTS PREVIOUSLY CONSTRUCTED OR UNDER CONSTRUCTION

MILE POST $3.22 \pm$ TO MILE POST 6.41

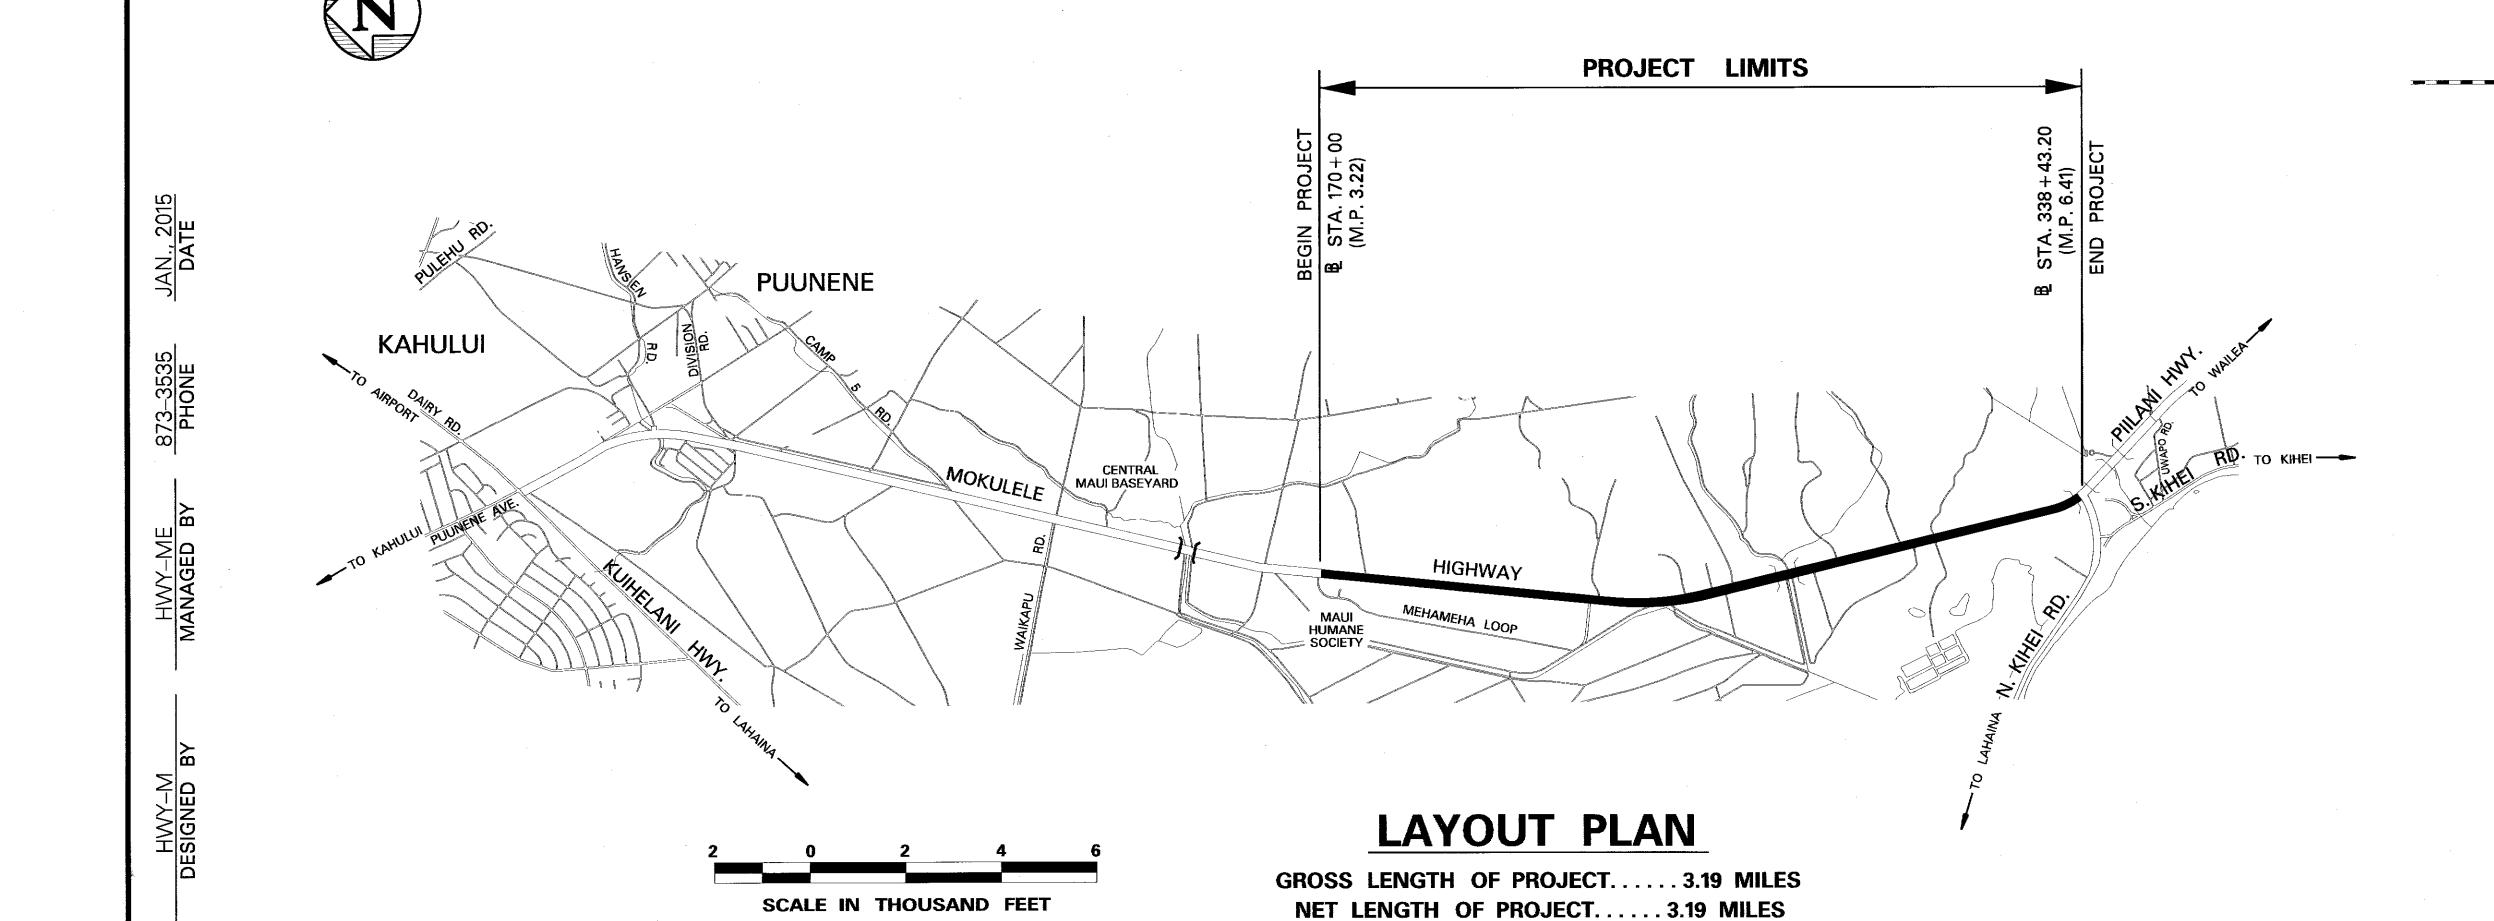

DESIGN DESIGNATION

· · · · · · · · · · · · · · · · · · ·	
ADT (2014)	34,400
ADT (2024)	38,300
DHV	3,060
DESIGN K	8.0
DESIGN D	55/45
DESIGN T	4.5
T ₂₄	5.0

DEPARTMENT OF TRANSPORTATION STATE OF HAWAII