




FED. ROAD DIST. NO.	STATE	PROJ. NO.	FISCAL YEAR	SHEET NO.	TOTAL SHEETS
HAWAII	HAW.	360B-01-80	1980	2	28

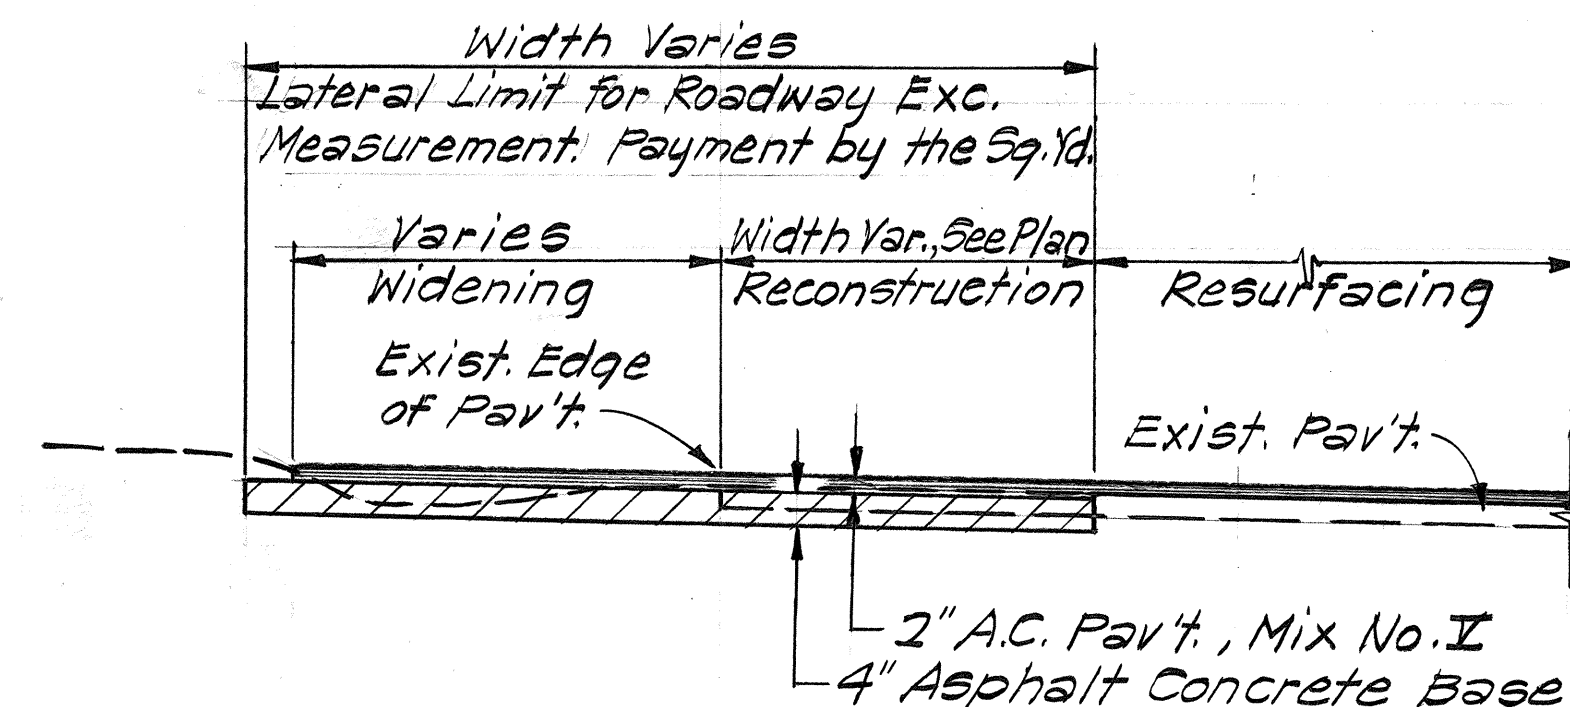


TYPICAL SECTION FOR PAVEMENT RECONSTRUCTION
Scale: 1/2" = 1'-0"

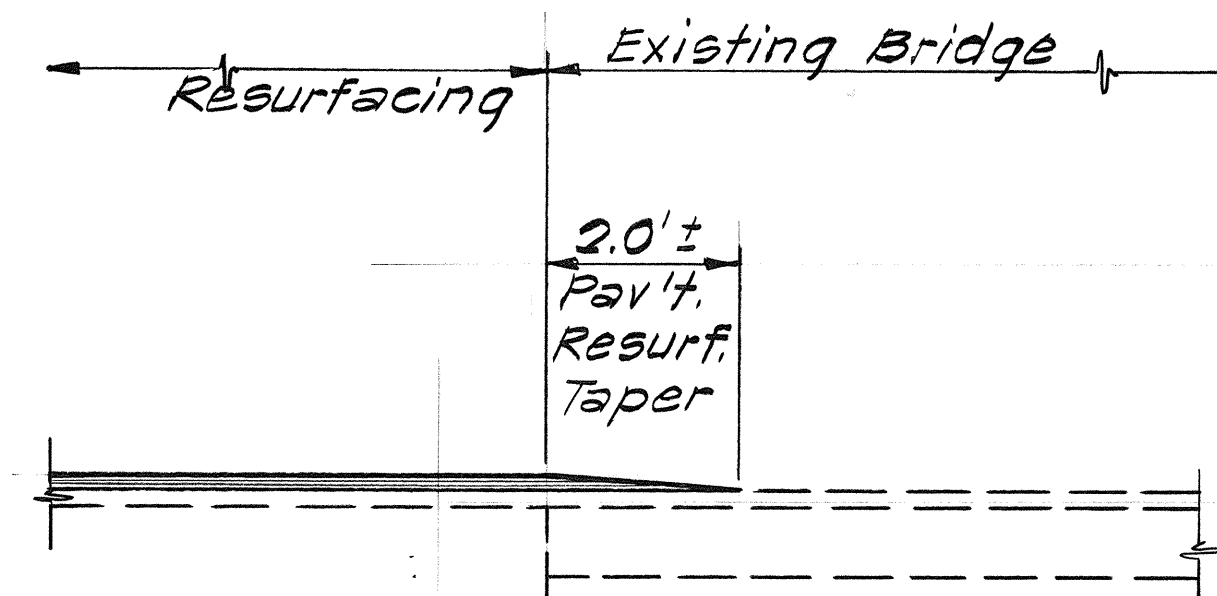


LONGITUDINAL SECTION AT BRIDGE APPROACHES
Scale: 1/2" = 1'-0"

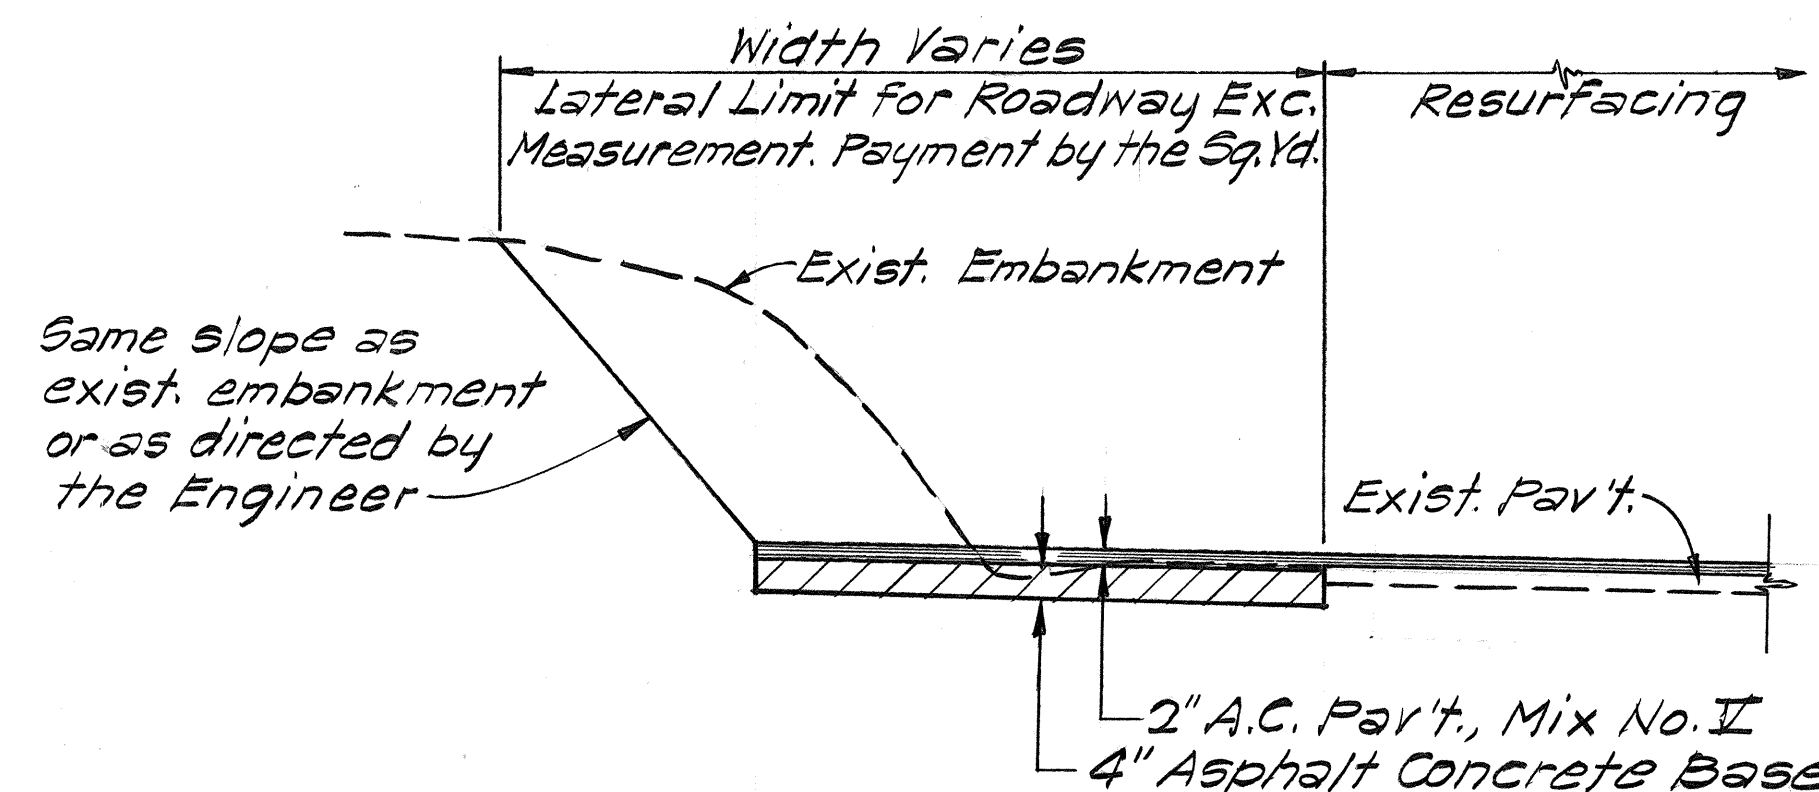


TYPICAL SECTION FOR EXCAVATION INTO LEFT EMBANKMENT
Scale: 1/2" = 1'-0"

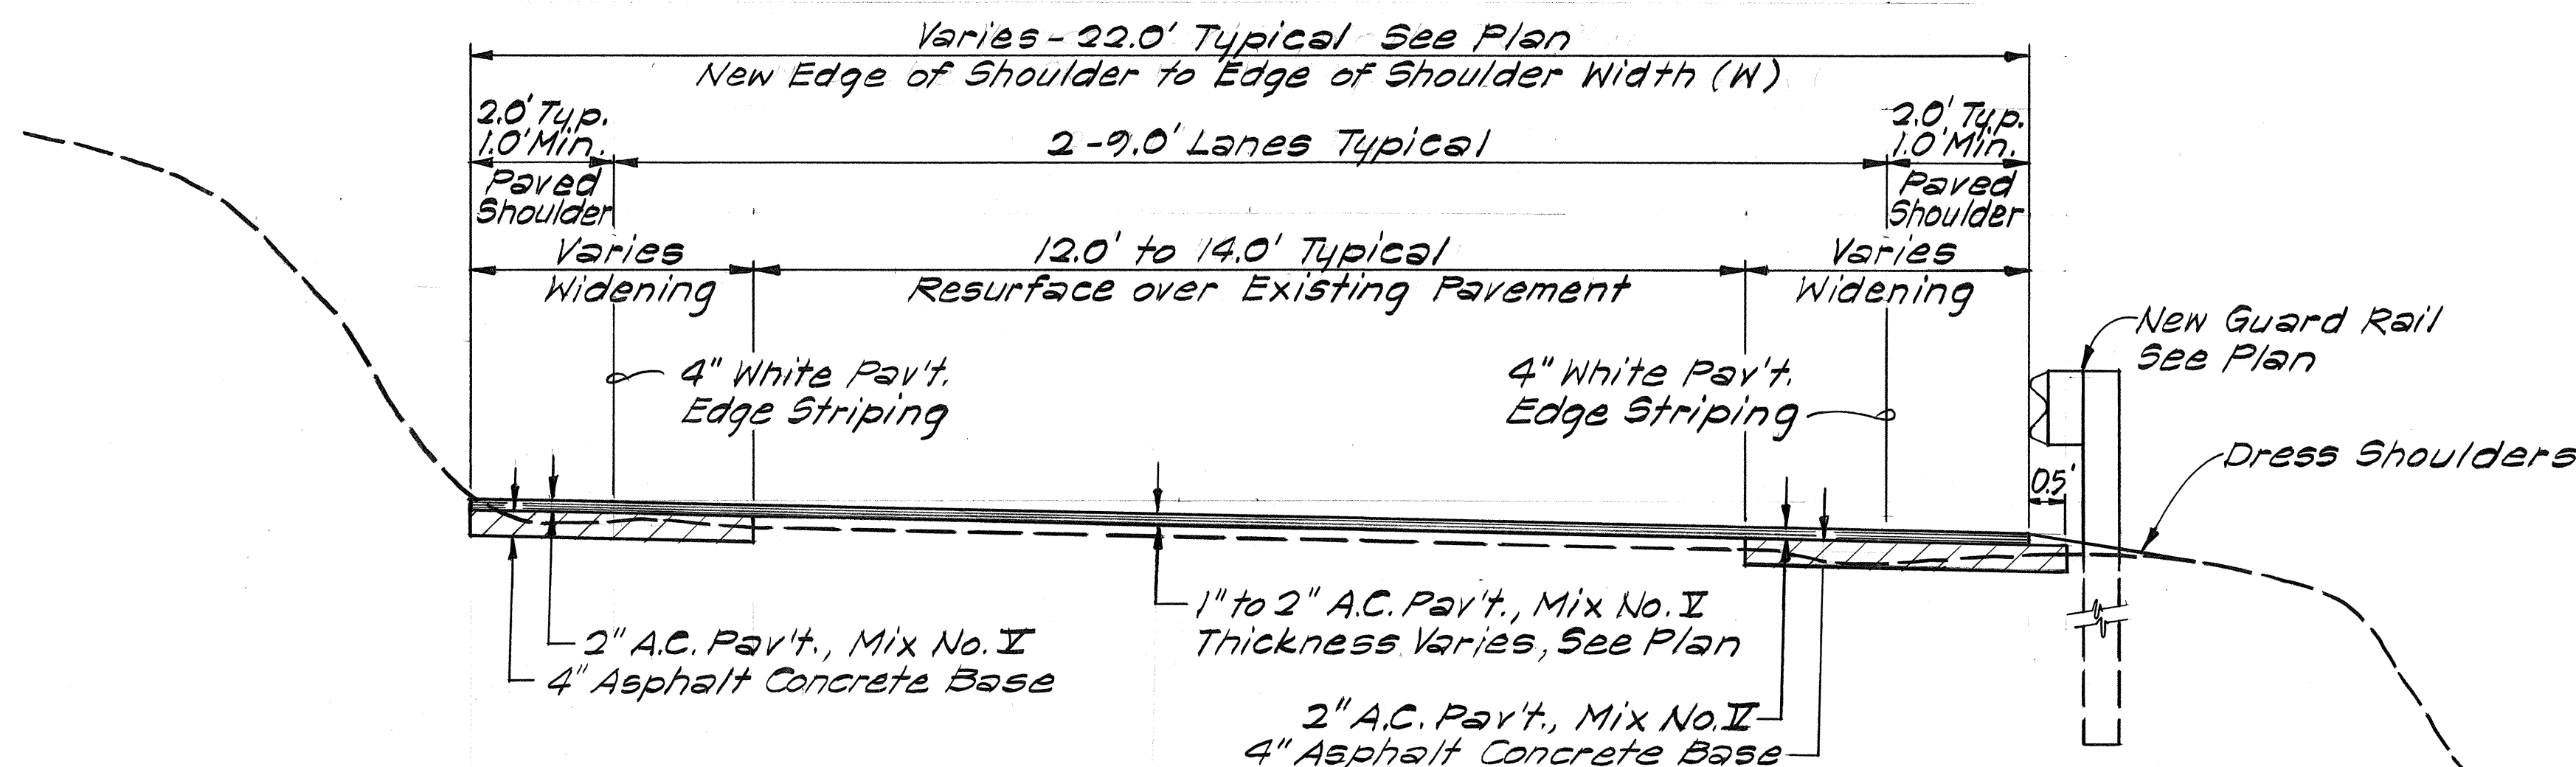

TYPICAL SECTION
Scale: 1/2" = 1'-0"

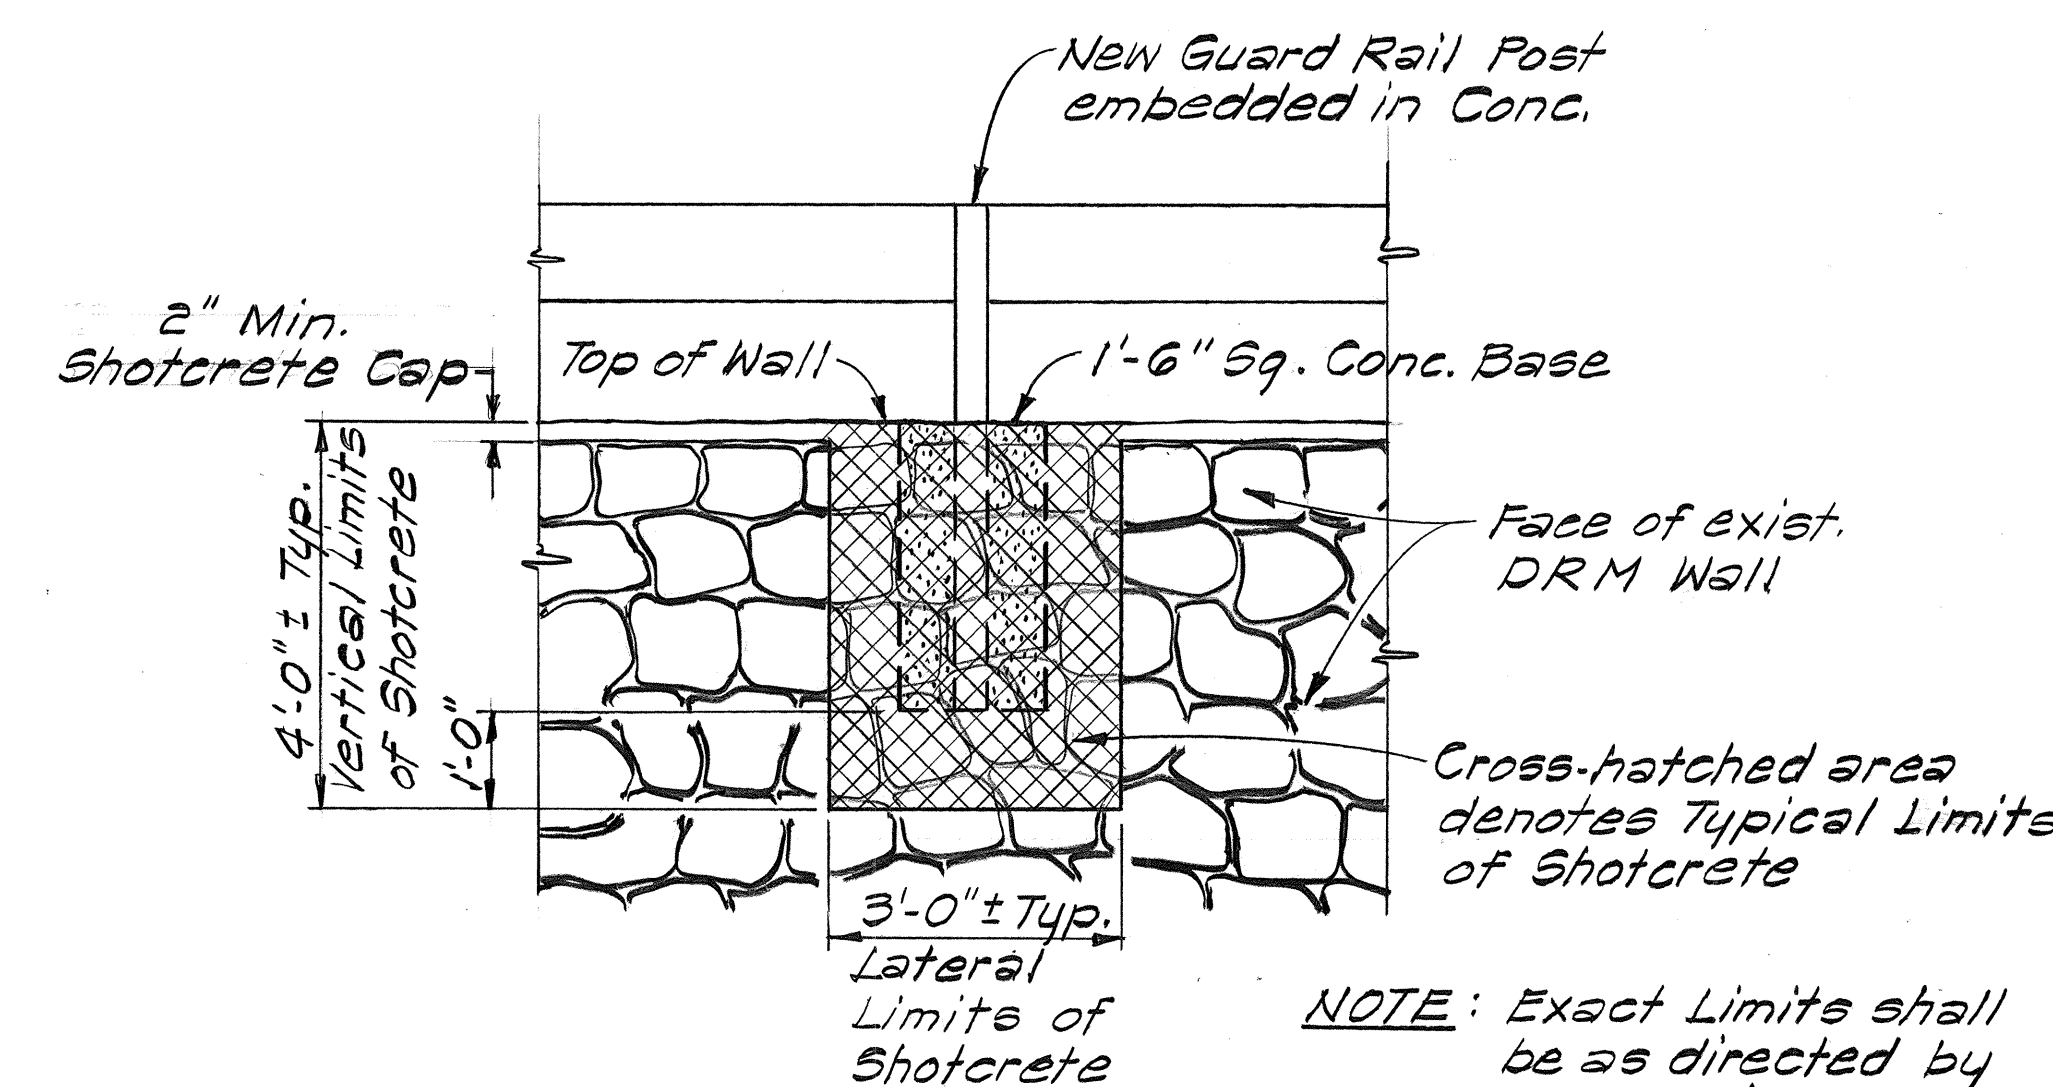

TYPICAL SHOTCRETE LIMITS ELEVATION VIEW
Scale: 1/2" = 1'-0"

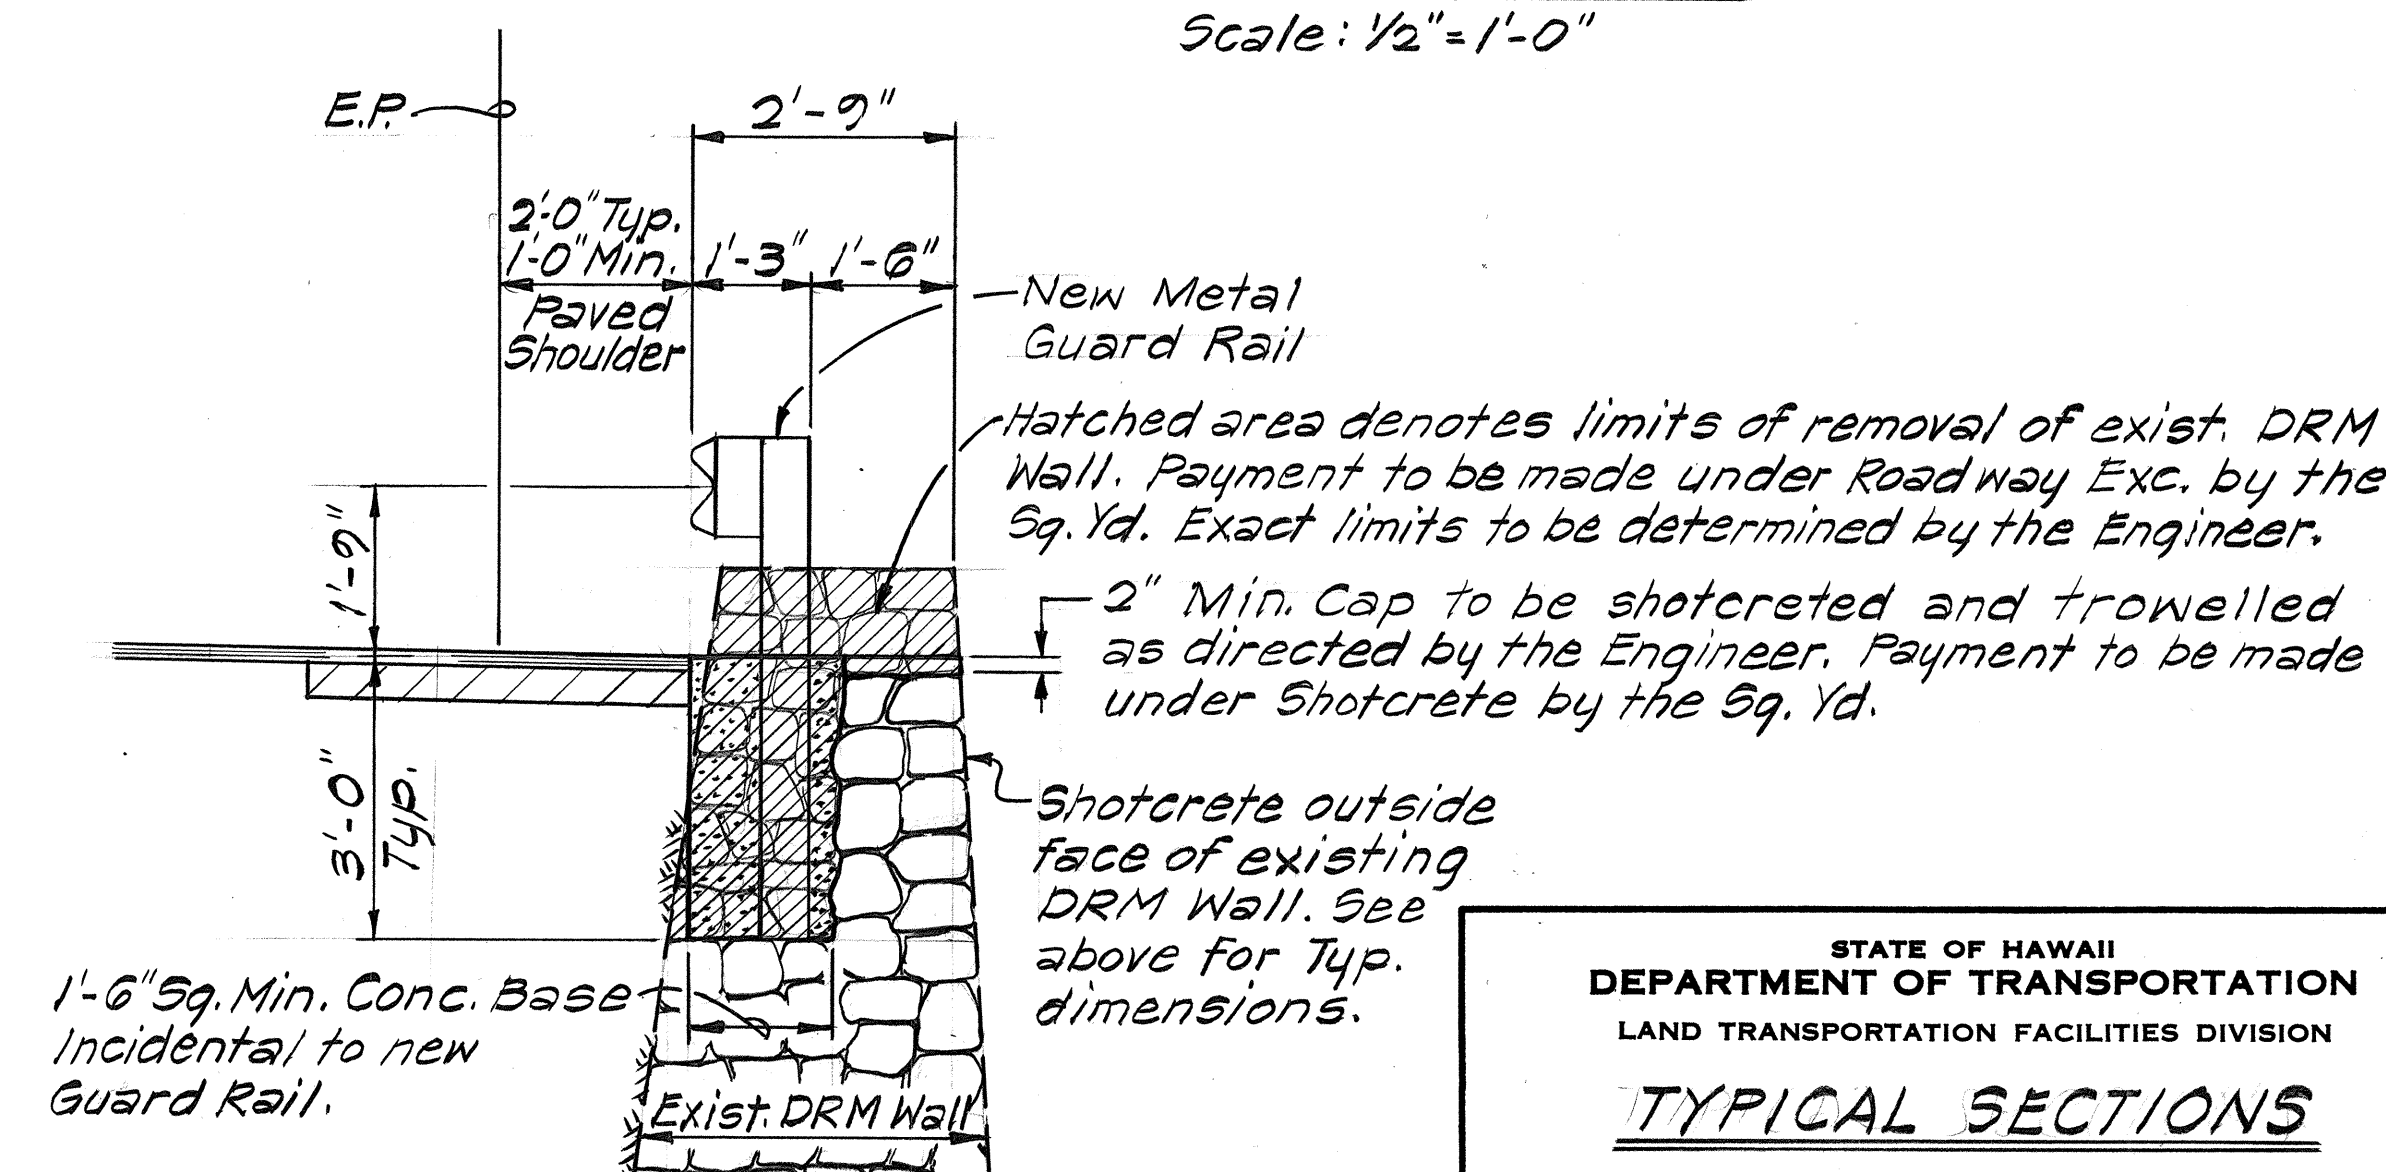

TYPICAL METAL GUARD RAIL POST ON EXISTING DRM WALL SECTION
Scale: 1/2" = 1'-0"

STATE OF HAWAII
DEPARTMENT OF TRANSPORTATION
LAND TRANSPORTATION FACILITIES DIVISION
TYPICAL SECTIONS

HANA HWY. IMPROVEMENTS
Hana towards Wailua, Phase I
Project No. 360B-01-80

Scale: As Shown Date: May, 1980
SHEET NO. 1 OF 1 SHEETS

7/22/80 Revised Pav't Structure.
DATE REVISION

SURVEY PLOTTED BY	DATE
DRAWN BY	
DESIGNED BY	
QUANTITIES BY	
CHECKED BY	
ORIGINAL PLAN	
NOTE BOOK	
No.	