



FED. ROAD DIST. NO.	STATE	PROJ. NO.	FISCAL YEAR	SHEET NO.	TOTAL SHEETS
HAWAII	HAW.	360AB-01-09	2014	32	47

TRUE NORTH
SCALE: 1" = 20'

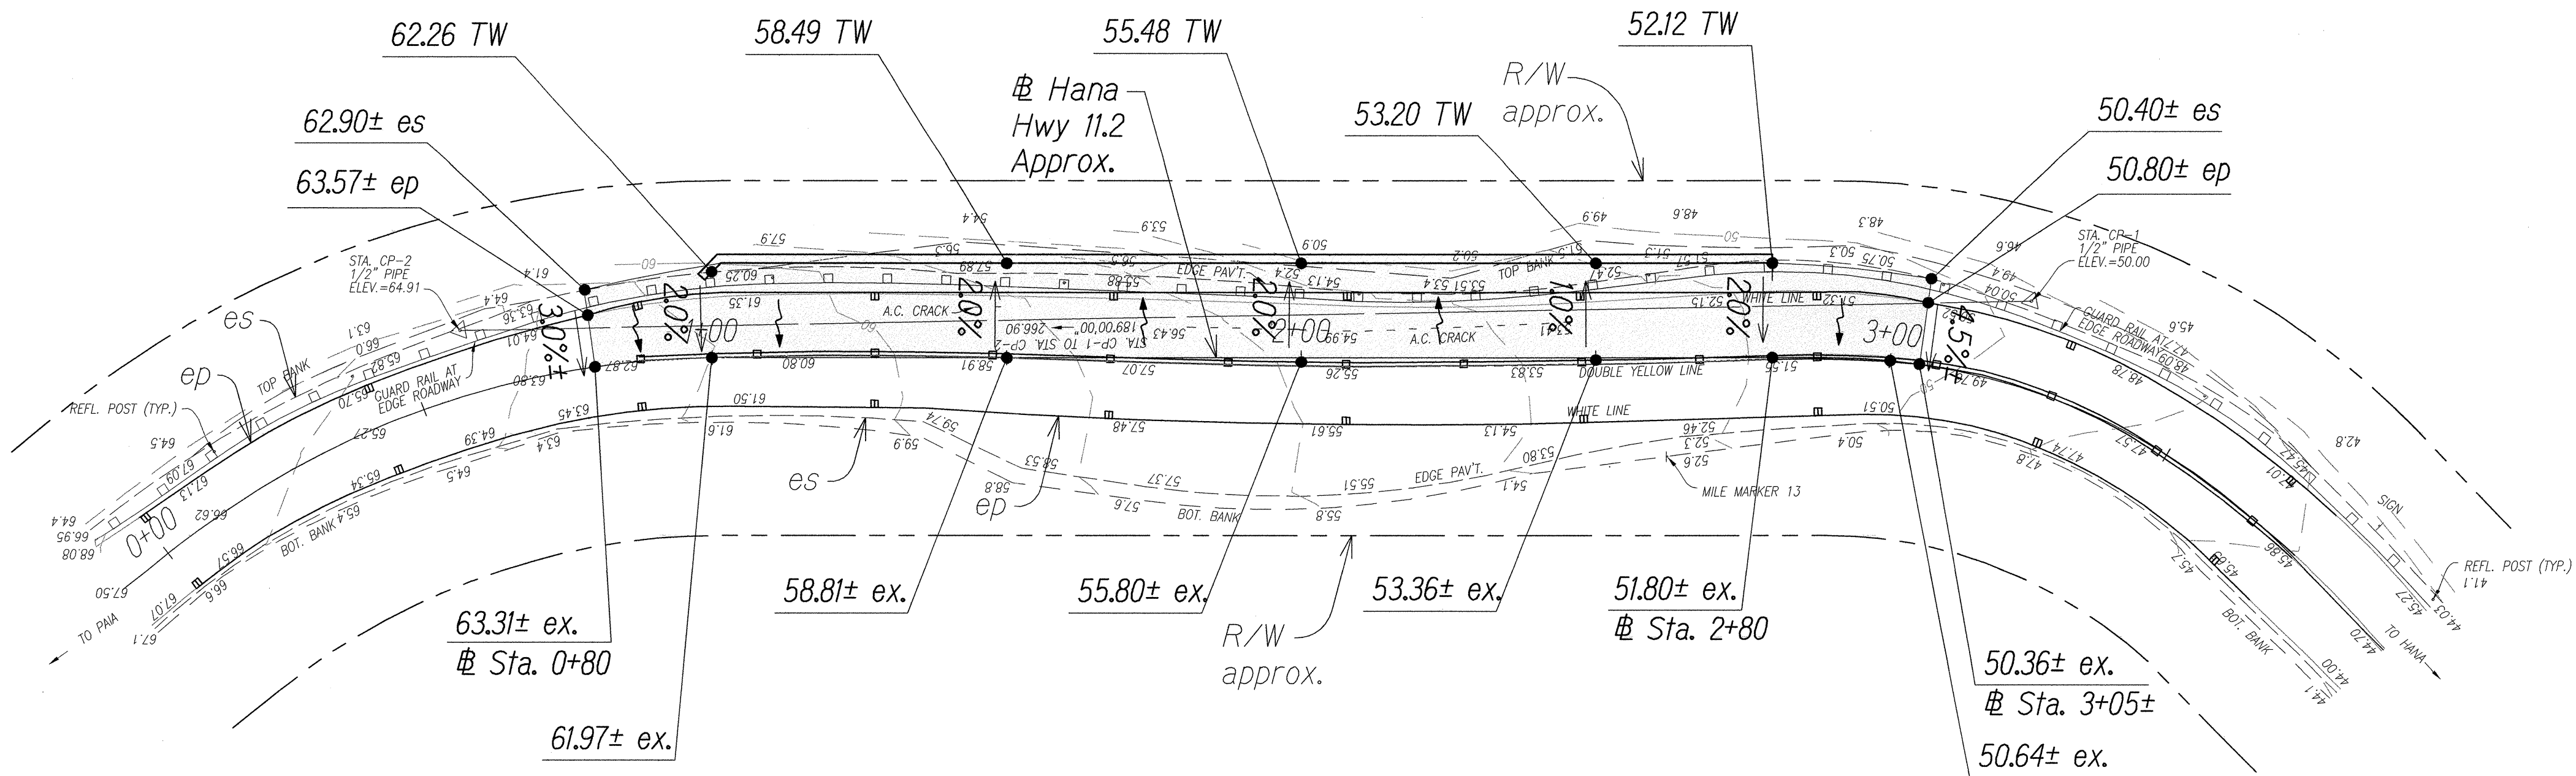

MILE POST 13.0 (HANA HWY 13.0)

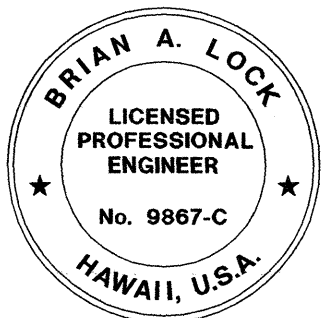

THIS WORK WAS PREPARED BY ME
OR UNDER MY SUPERVISION.
ma
WILSON OKAMOTO CORPORATION L.C. EXP. DATE

STATE OF HAWAII
DEPARTMENT OF TRANSPORTATION
HIGHWAYS DIVISION

GRADING PLANS

**HANA HIGHWAY
IMPROVEMENTS, PHASE 2A**

Huelo to Hana

Project No. 360AB-01-09


Scale: 1" = 20'

Date: April 2014

SHEET No. GP-1 OF 2 SHEETS

SURVEY PLOTTED BY	DATE
DRAWN BY	
DESIGNED BY	
QUANTITIES BY	
CHECKED BY	
ORIGINAL PLAN	
NOTE BOOK	
No.	

FED. ROAD DIST. NO.	STATE	PROJ. NO.	FISCAL YEAR	SHEET NO.	TOTAL SHEETS
HAWAII	HAW.	360AB-01-09	2014	33	47

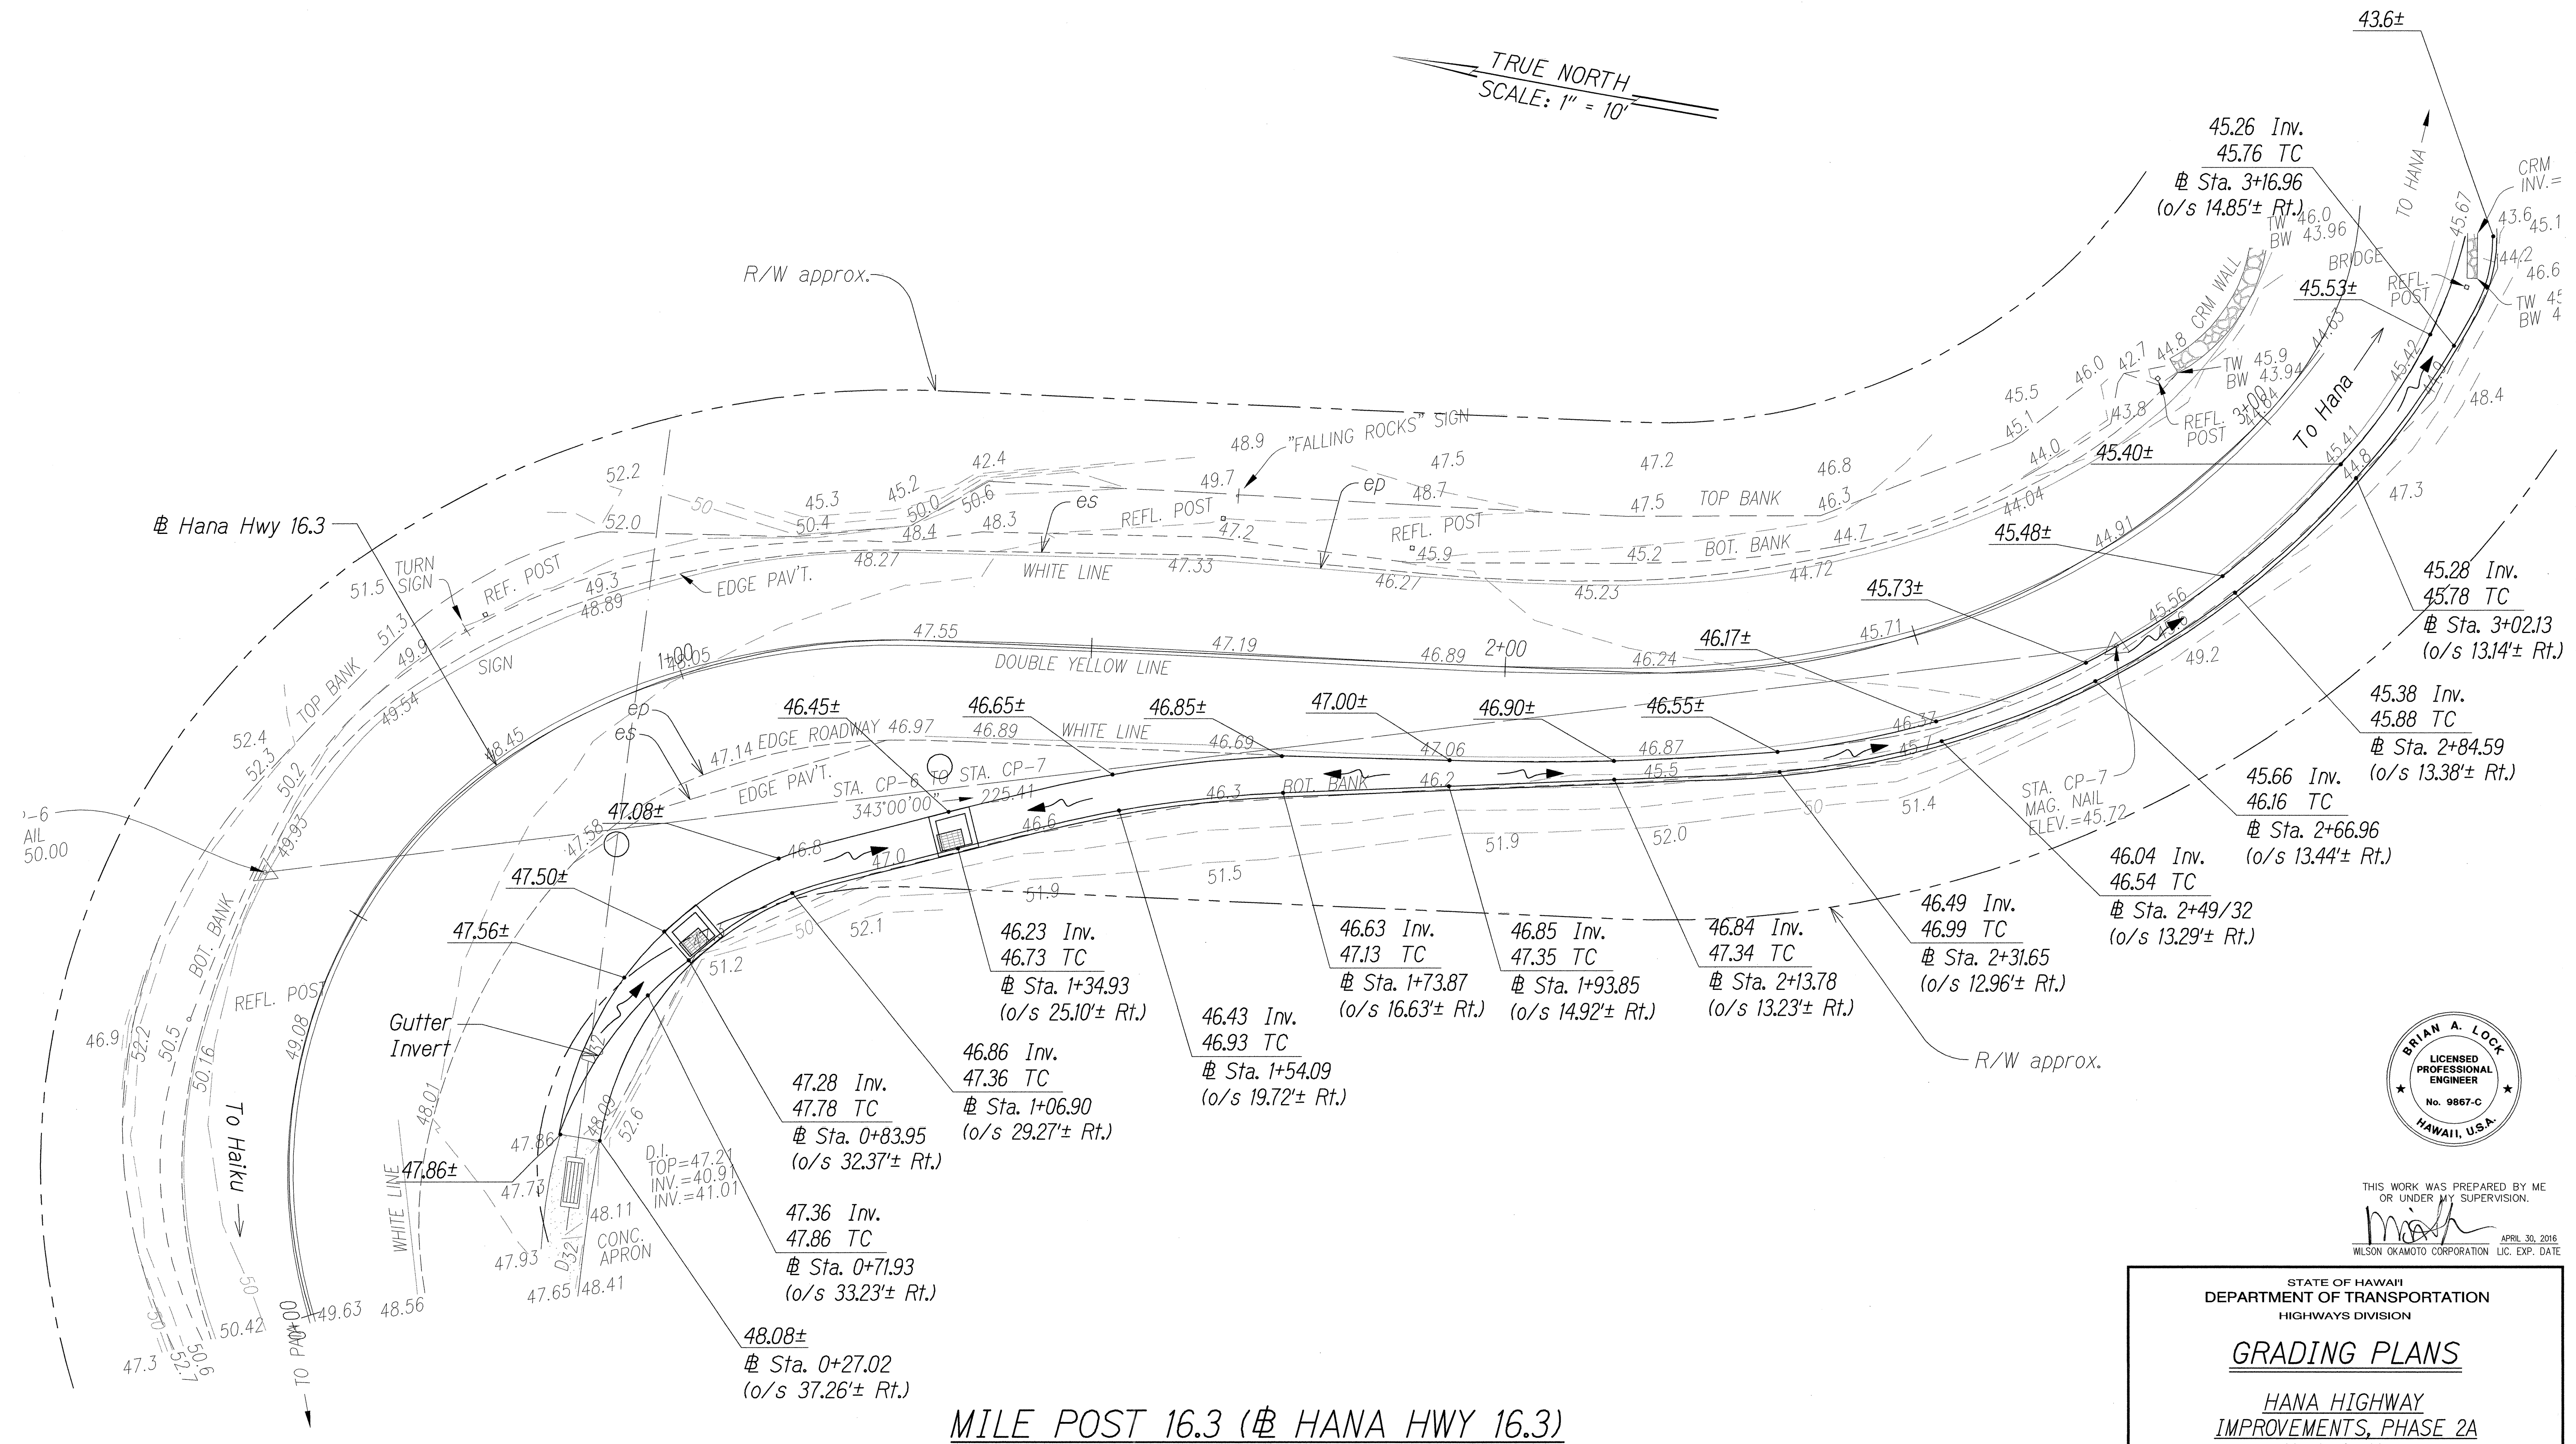

DATE	DATE
DESIGNED BY	DESIGNED BY
CHECKED BY	CHECKED BY
NOTED BY	NOTED BY
ORIGINAL PLAN	ORIGINAL PLAN
NO.	NO.



THIS WORK WAS PREPARED BY ME
OR UNDER MY SUPERVISION.
Wilson Okamoto
WILSON OKAMOTO CORPORATION LIC. EXP. DATE

STATE OF HAWAII
DEPARTMENT OF TRANSPORTATION
HIGHWAYS DIVISION

GRADING PLANS

HANA HIGHWAY
IMPROVEMENTS, PHASE 2A
Huelo to Hana
Project No. 360AB-01-09

Scale: 1" = 10' Date: April 2014

SHEET No. GP-2 OF 2 SHEETS