







FED. ROAD DIST. NO.	STATE	FED. AID PROJ. NO.	FISCAL YEAR	SHEET NO.	TOTAL SHEETS
HAWAII	HAW.	360AB-01-16	2016	35	59

TRUE NORTH  
SCALE: 1" = 20'

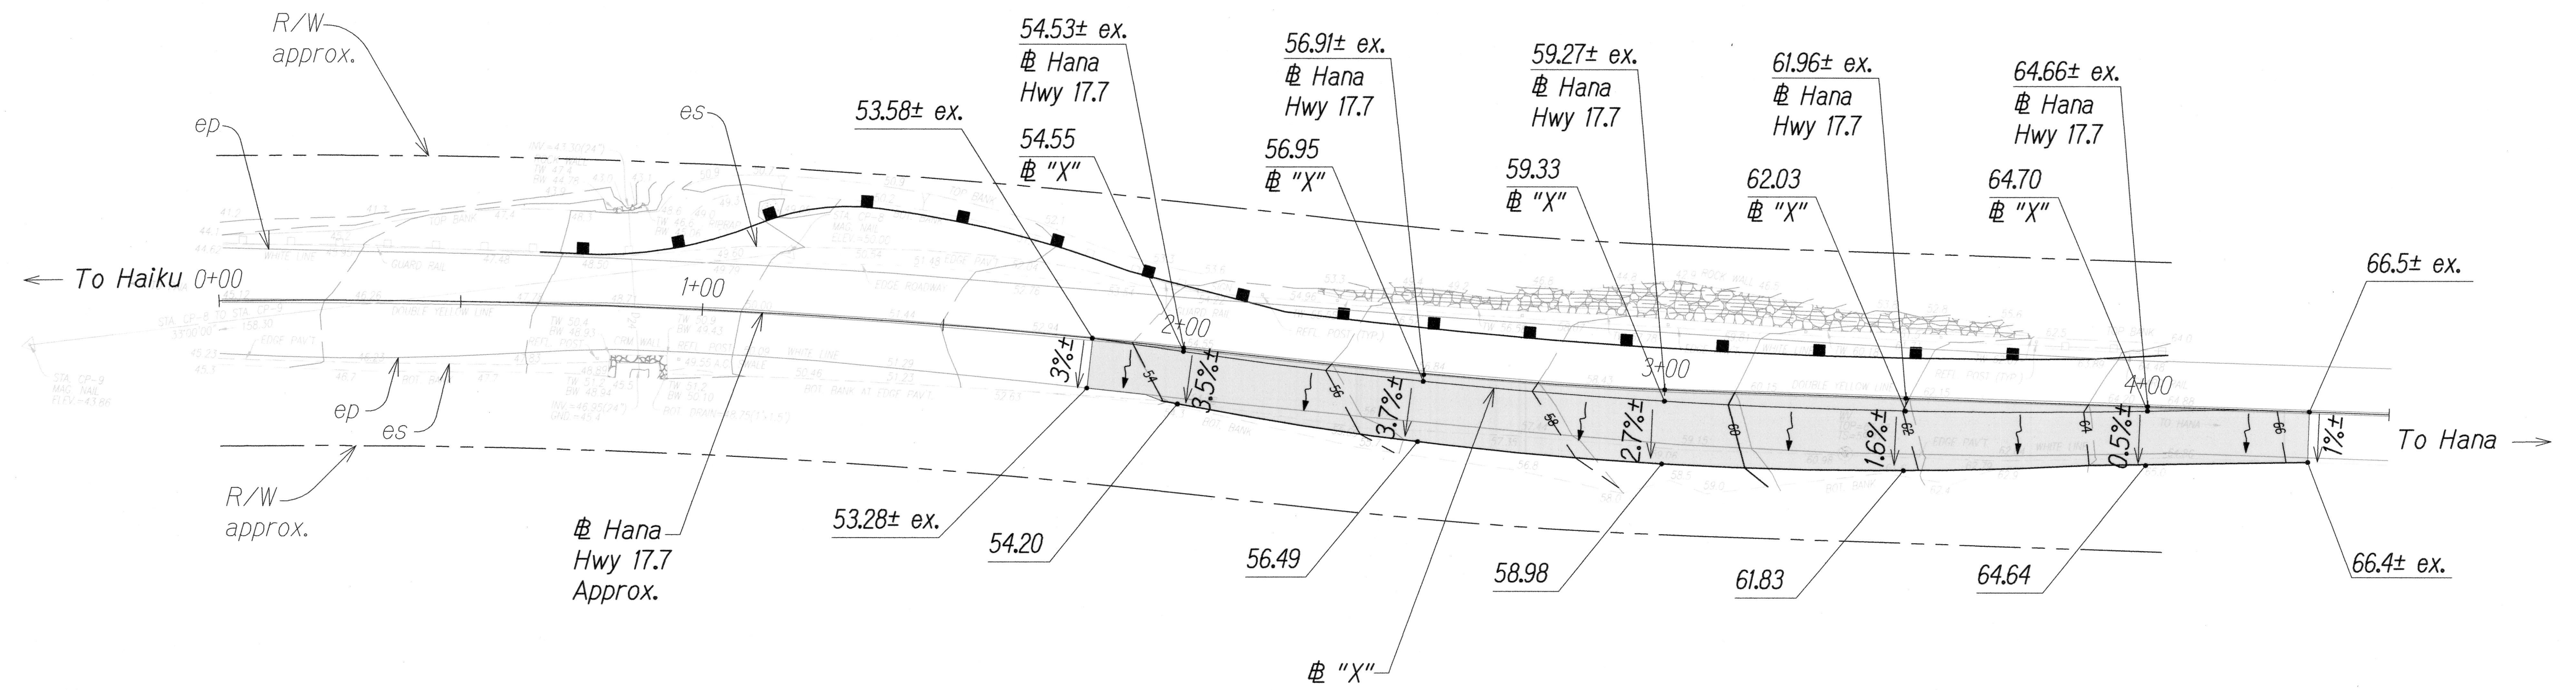

MILE POST 17.7, WAIANU (HANA HWY 17.7)

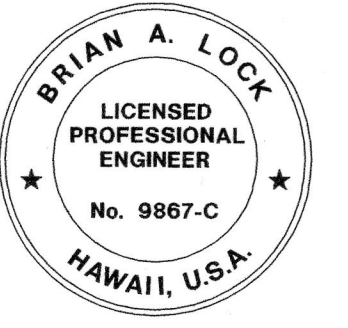


THIS WORK WAS PREPARED BY ME  
OR UNDER MY SUPERVISION.  
*msh*  
WILSON OKAMOTO CORPORATION LIC. EXP. DATE APRIL 30, 2016

STATE OF HAWAII  
DEPARTMENT OF TRANSPORTATION  
HIGHWAYS DIVISION  
  
**GRADING PLANS**  
  
**HANA HIGHWAY**  
**IMPROVEMENTS, PHASE 2B**  
**Huelo to Hana**  
Project No. 360AB-01-16  
Scale: 1" = 20' Date: March 2016  
SHEET No. GP-2 OF 3 SHEETS

ORIGINAL PLAN	DATE
NOTE BOOK	DESIGNED BY
	QUANTITIES BY
	CHECKED BY
No.	

FED. ROAD DIST. NO.	STATE	FED. AID PROJ. NO.	FISCAL YEAR	SHEET NO.	TOTAL SHEETS
HAWAII	HAW.	360AB-01-16	2016	36	59

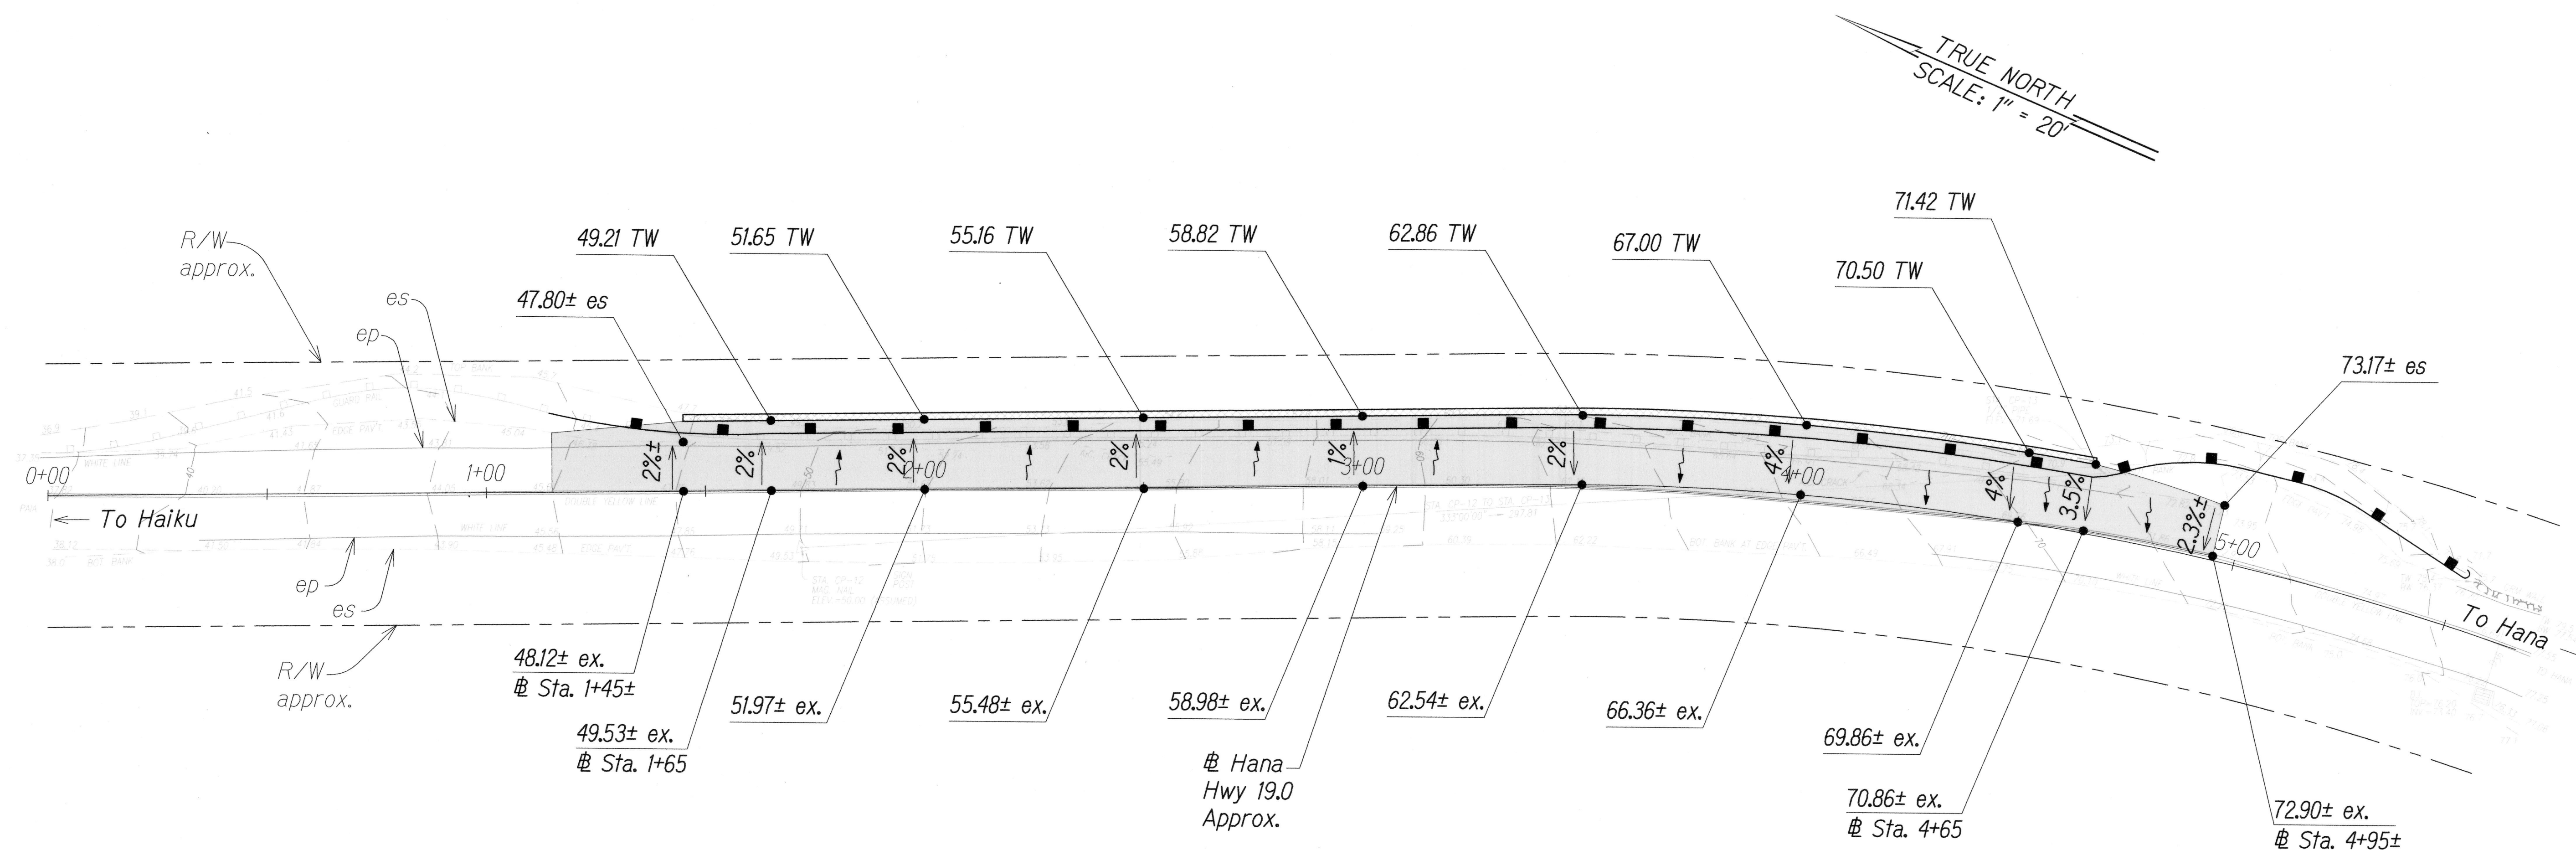

MILE POST 19.0, WAIKANE (HANA HWY 19.0)



THIS WORK WAS PREPARED BY ME  
OR UNDER MY SUPERVISION.  
*mell*  
WILSON OKAMOTO CORPORATION LIC. EXP. DATE

STATE OF HAWAII  
DEPARTMENT OF TRANSPORTATION  
HIGHWAYS DIVISION

**GRADING PLANS**

HANA HIGHWAY  
IMPROVEMENTS, PHASE 2B  
Huelo to Hana  
Project No. 360AB-01-16  
Scale: 1" = 20' Date: March 2016

SHEET No. GP-3 OF 3 SHEETS

SURVEY PLOTTED BY	DATE
DESIGNED BY	
QUANTITIES BY	
CHECKED BY	
ORIGINAL PLAN	No.