

INDEX TO DRAWINGS	
SHT. NO.	DESCRIPTION
1	TITLE SHEET
2	STANDARD PLANS SUMMARY
3 - 4	GENERAL NOTES, LEGEND AND ABBREVIATIONS
5 - 7	WATER POLLUTION AND EROSION CONTROL NOTES
8	TRAFFIC CONTROL AND GRADING NOTES
9	PAVEMENT MARKING LEGEND, DETAILS AND NOTES
10 - 22	CIVIL DETAILS
23 - 26	DEMOLITION AND EROSION CONTROL PLANS
27 - 29	EROSION CONTROL DETAILS
29 - 33	ROADWAY PLANS
34 - 36	GRADING PLANS
37	DRAINLINE PLAN
38	TRAFFIC CONTROL PLAN
39-51	STRUCTURAL PLANS
52-57	GEOTECHNICAL PLANS
58-59	CROSS SECTIONS



STATE OF HAWAII
DEPARTMENT OF TRANSPORTATION
HIGHWAYS DIVISION
HONOLULU, HAWAII

PLANS FOR
HANA HIGHWAY IMPROVEMENTS,
PHASE 2B

HUELO TO HANA
PROJECT NO. 360AB-01-16

DISTRICT OF HANA
ISLAND OF MAUI

FED. ROAD DIST. NO.	STATE	PROJ. NO.	FISCAL YEAR	SHEET NO.	TOTAL SHEETS
HAWAII	HAW.	360AB-01-16	2016	1	59

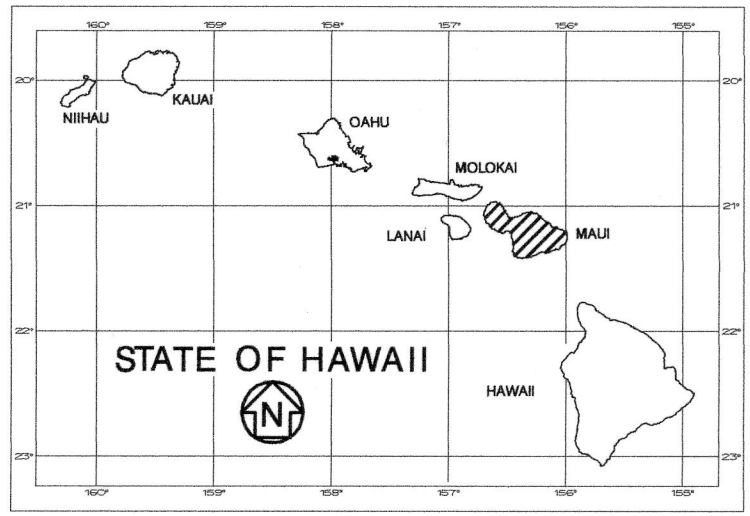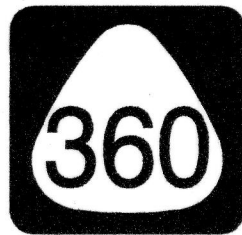



LOCATION OF PROJECT

WILSON OKAMOTO CORP.
DESIGNED BY

HWY-M
MANAGED BY

873-3538
PHONE

MARCH 2016
DATE

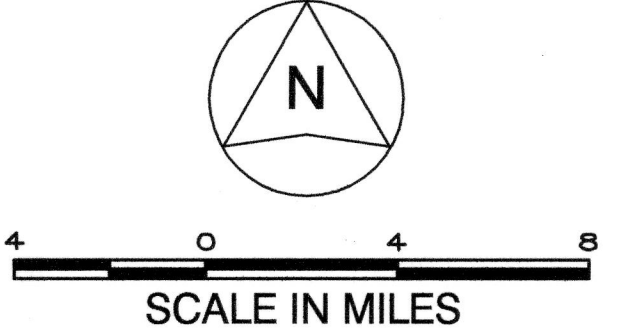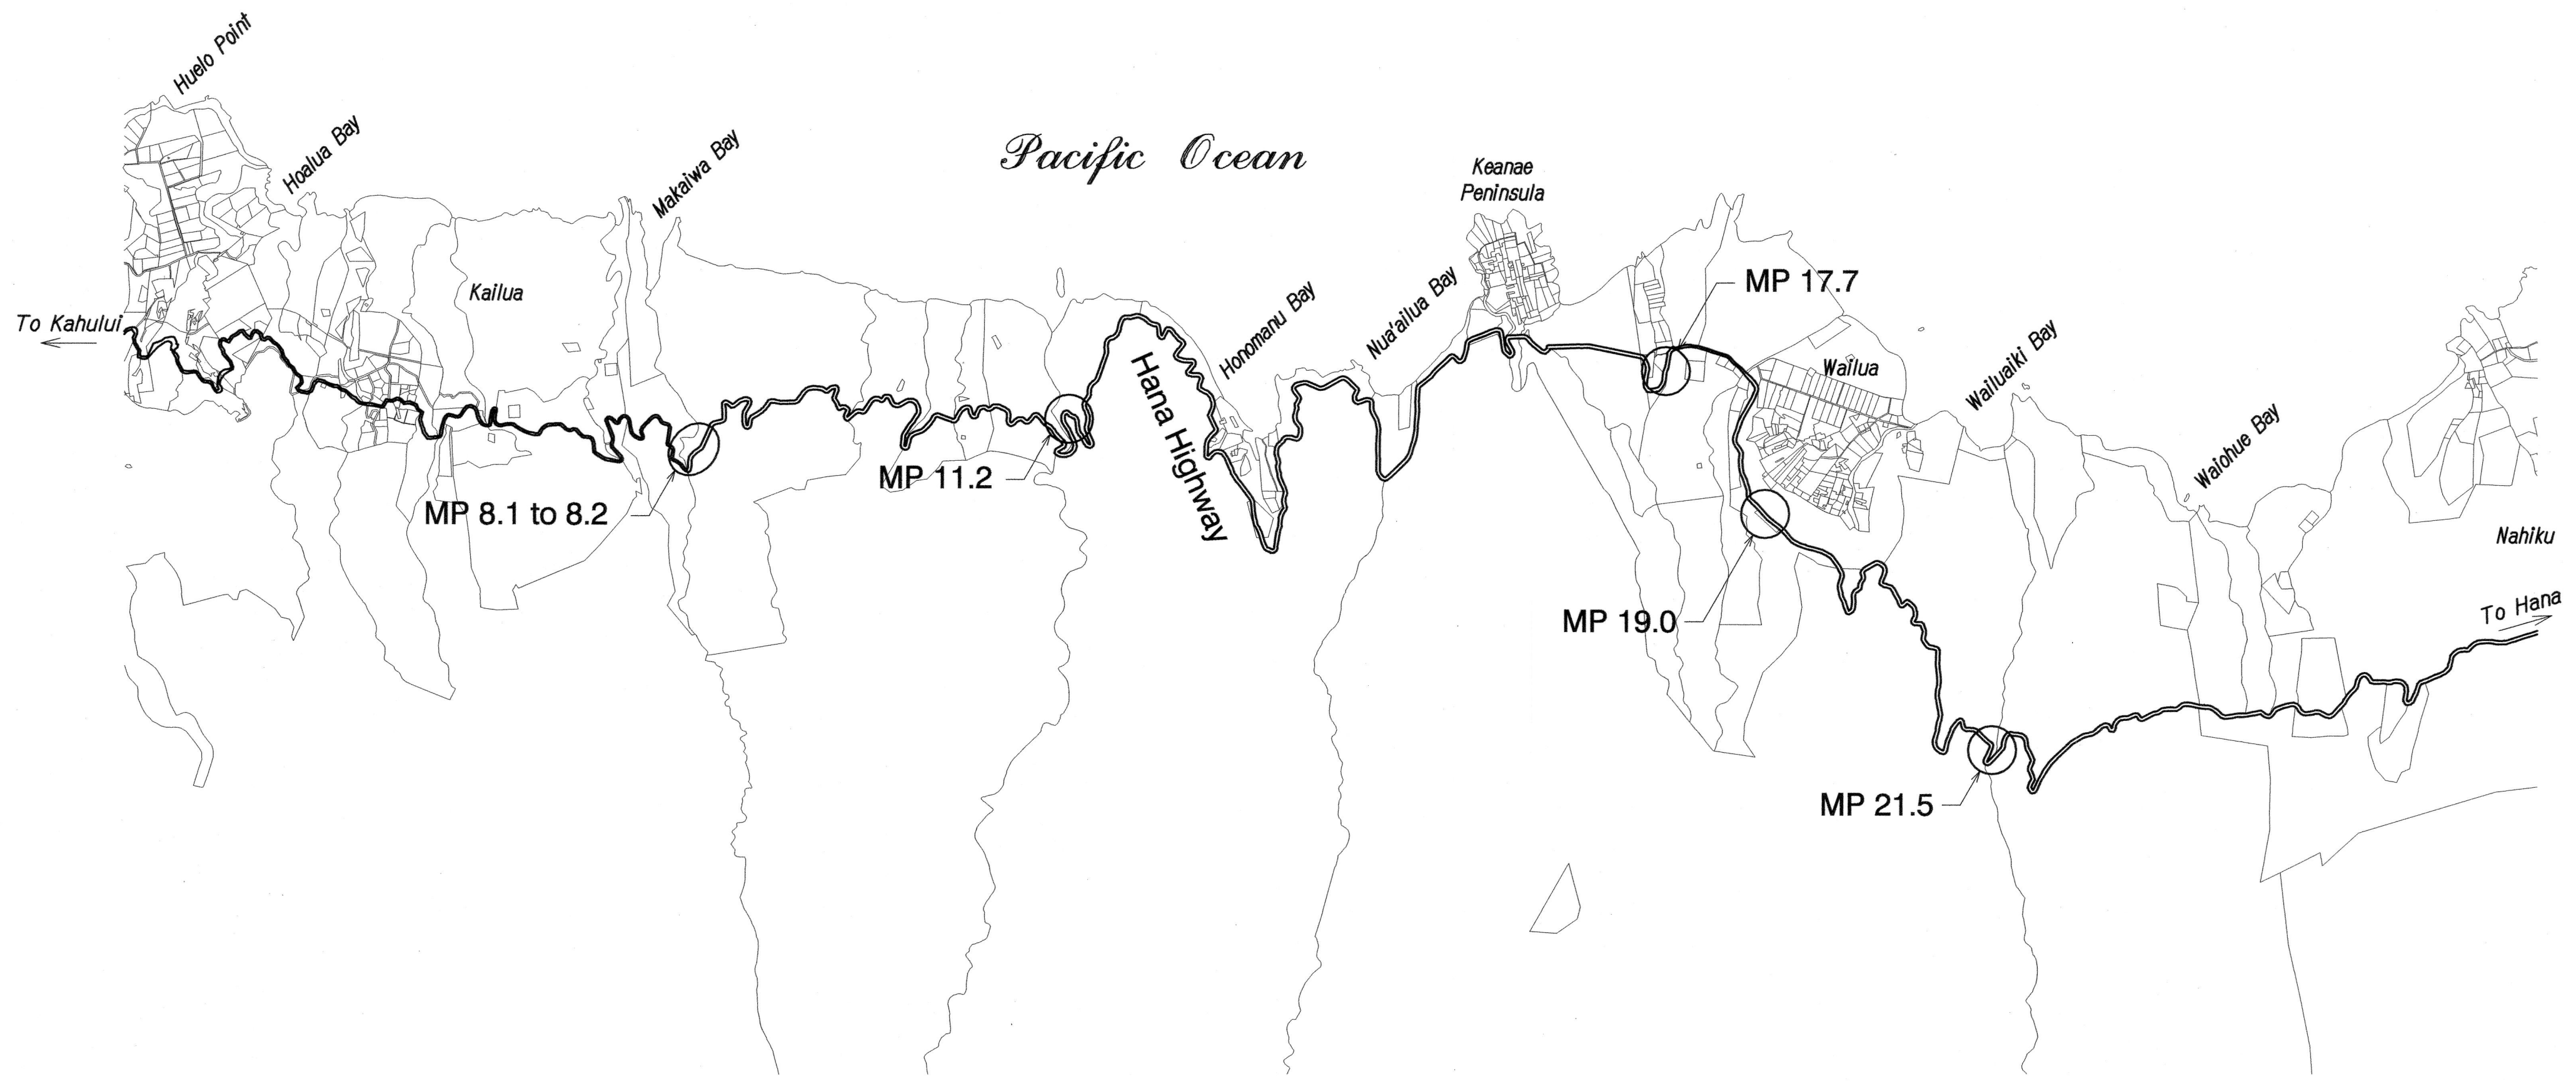

FEDERAL AID PROJECTS PREVIOUSLY CONSTRUCTED OR UNDER CONSTRUCTION
MILE POST 8.1 TO MILE POST 21.5

LOCATION PLAN
NOT TO SCALE

DEPARTMENT OF TRANSPORTATION
STATE OF HAWAII
APPROVED:

DIR. OF TRANSPORTATION
DATE 8/29/16