


FED. ROAD DIST. NO.	STATE	FED. AID PROJ. NO.	FISCAL YEAR	SHEET NO.	TOTAL SHEETS
HAWAII	HAW.	360AB-01-18	2018	24	59

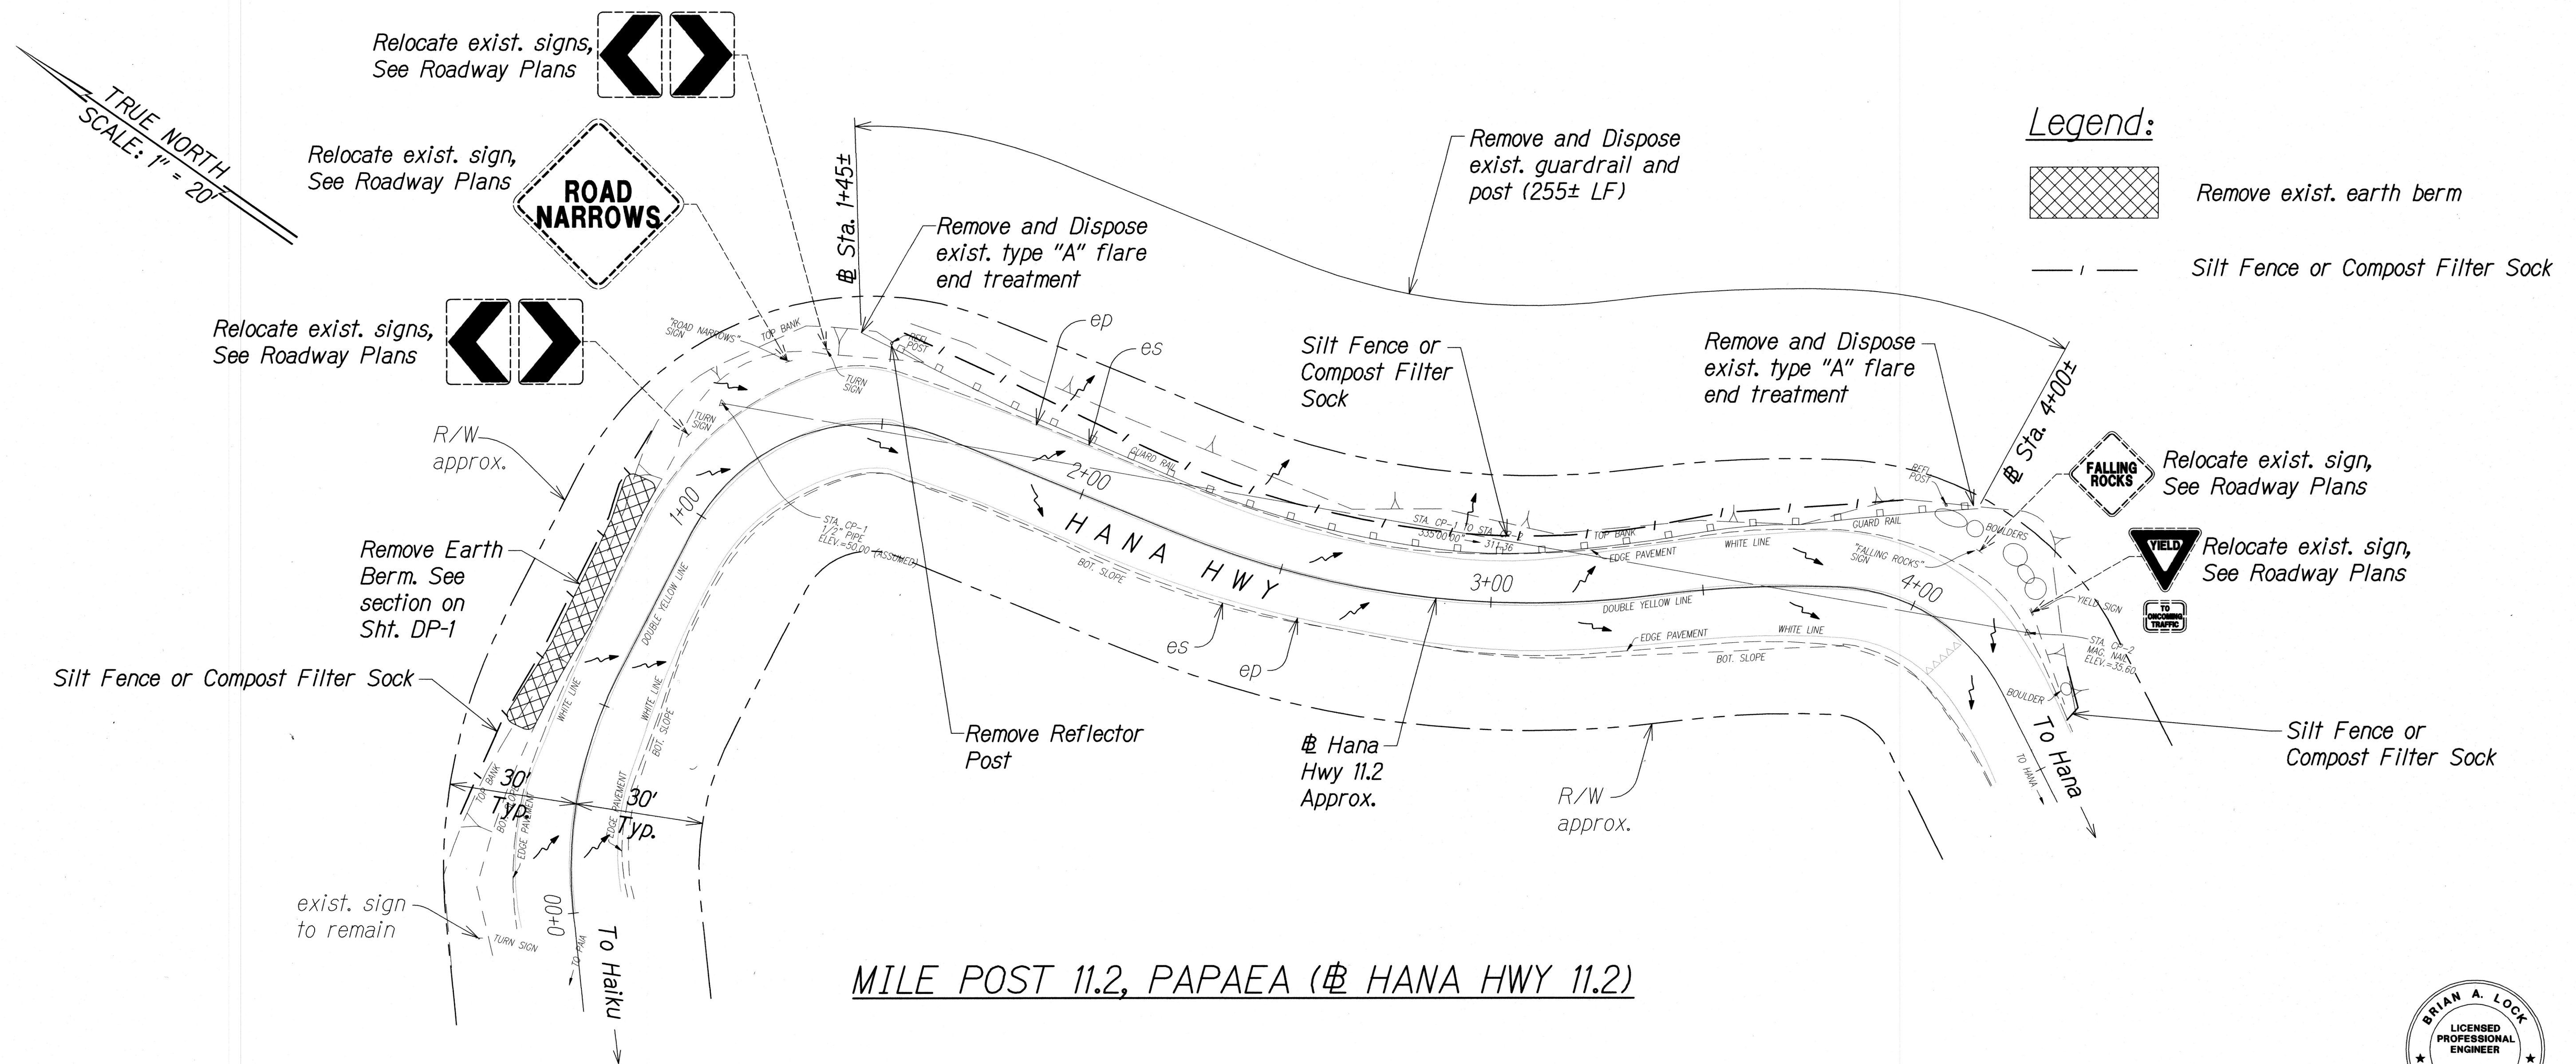

MILE POST 11.2, PAPA'EA (HANA HWY 11.2)

Legend:

Remove exist. earth berm

Silt Fence or Compost Filter Sock

DATE	_____
SURVEY PLOTTED BY	_____
DRAWN BY	_____
DESIGNED BY	_____
CHECKED BY	_____
ORIGINAL PLAN	_____
NOTE BOOK	_____
No.	_____




THIS WORK WAS PREPARED BY ME
OR UNDER MY SUPERVISION.
hick
APR 30, 2020
WILSON OKAMOTO CORPORATION LIC. EXP. DATE

STATE OF HAWAII
DEPARTMENT OF TRANSPORTATION
HIGHWAYS DIVISION
**DEMOLITION AND EROSION
CONTROL PLANS**
HANA HIGHWAY
IMPROVEMENTS, PHASE 2C
Hualo to Hana
Project No. 360AB-01-18
Scale: 1" = 20' Date: March 2018
SHEET No. DP-2 OF 4 SHEETS

FED. ROAD DIST. NO.	STATE	FED. AID PROJ. NO.	FISCAL YEAR	SHEET NO.	TOTAL SHEETS
HAWAII	HAW.	360AB-01-18	2018	25	59

TRUE NORTH
SCALE: 1" = 20'

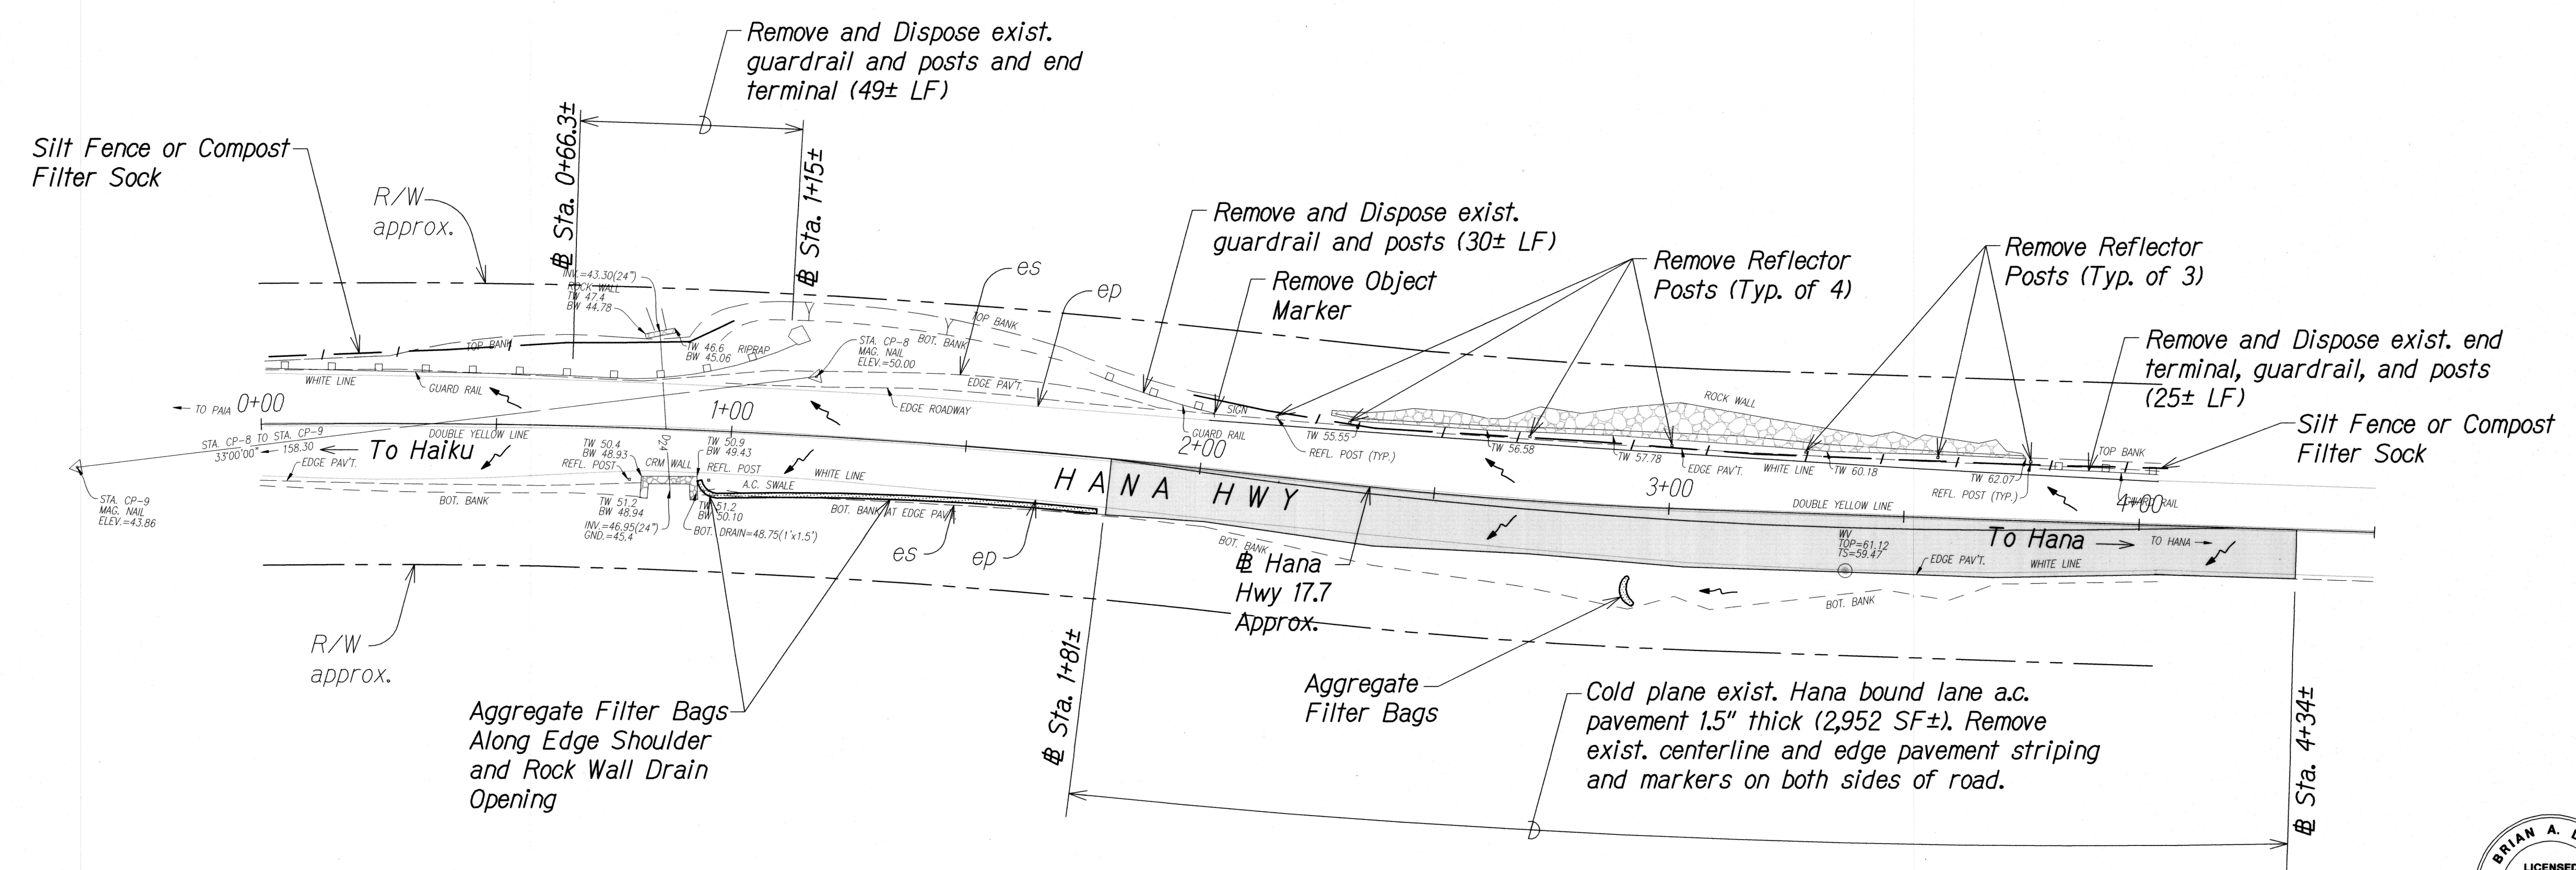


MILE POST 17.7, WAIANU (HANA HWY 17.7)

Legend:

- / — Silt Fence or Compost Filter Sock
- █ Cold plane exist. a.c. pavement 1.5" deep.


ORIGINAL PLAN	SURVEY PLOTTED BY	DATE
NOTE BOOK	DESIGNED BY	
	QUANTITIES BY	
	CHECKED BY	

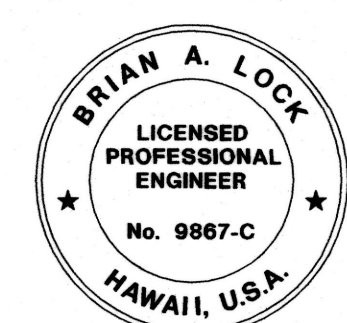

THIS WORK WAS PREPARED BY ME OR UNDER MY SUPERVISION.
APRIL 30, 2020
WILSON OKAMOTO CORPORATION LIC. EXP. DATE

STATE OF HAWAII
DEPARTMENT OF TRANSPORTATION
HIGHWAYS DIVISION
DEMOLITION AND EROSION CONTROL PLANS
HANA HIGHWAY
IMPROVEMENTS, PHASE 2C
Huelo to Hana
Project No. 360AB-01-18
Scale: 1" = 20' Date: March 2018
SHEET No. DP-3 OF 4 SHEETS

FED. ROAD DIST. NO.	STATE	FED. AID PROJ. NO.	FISCAL YEAR	SHEET NO.	TOTAL SHEETS
HAWAII	HAW.	360AB-01-18	2018	26	59

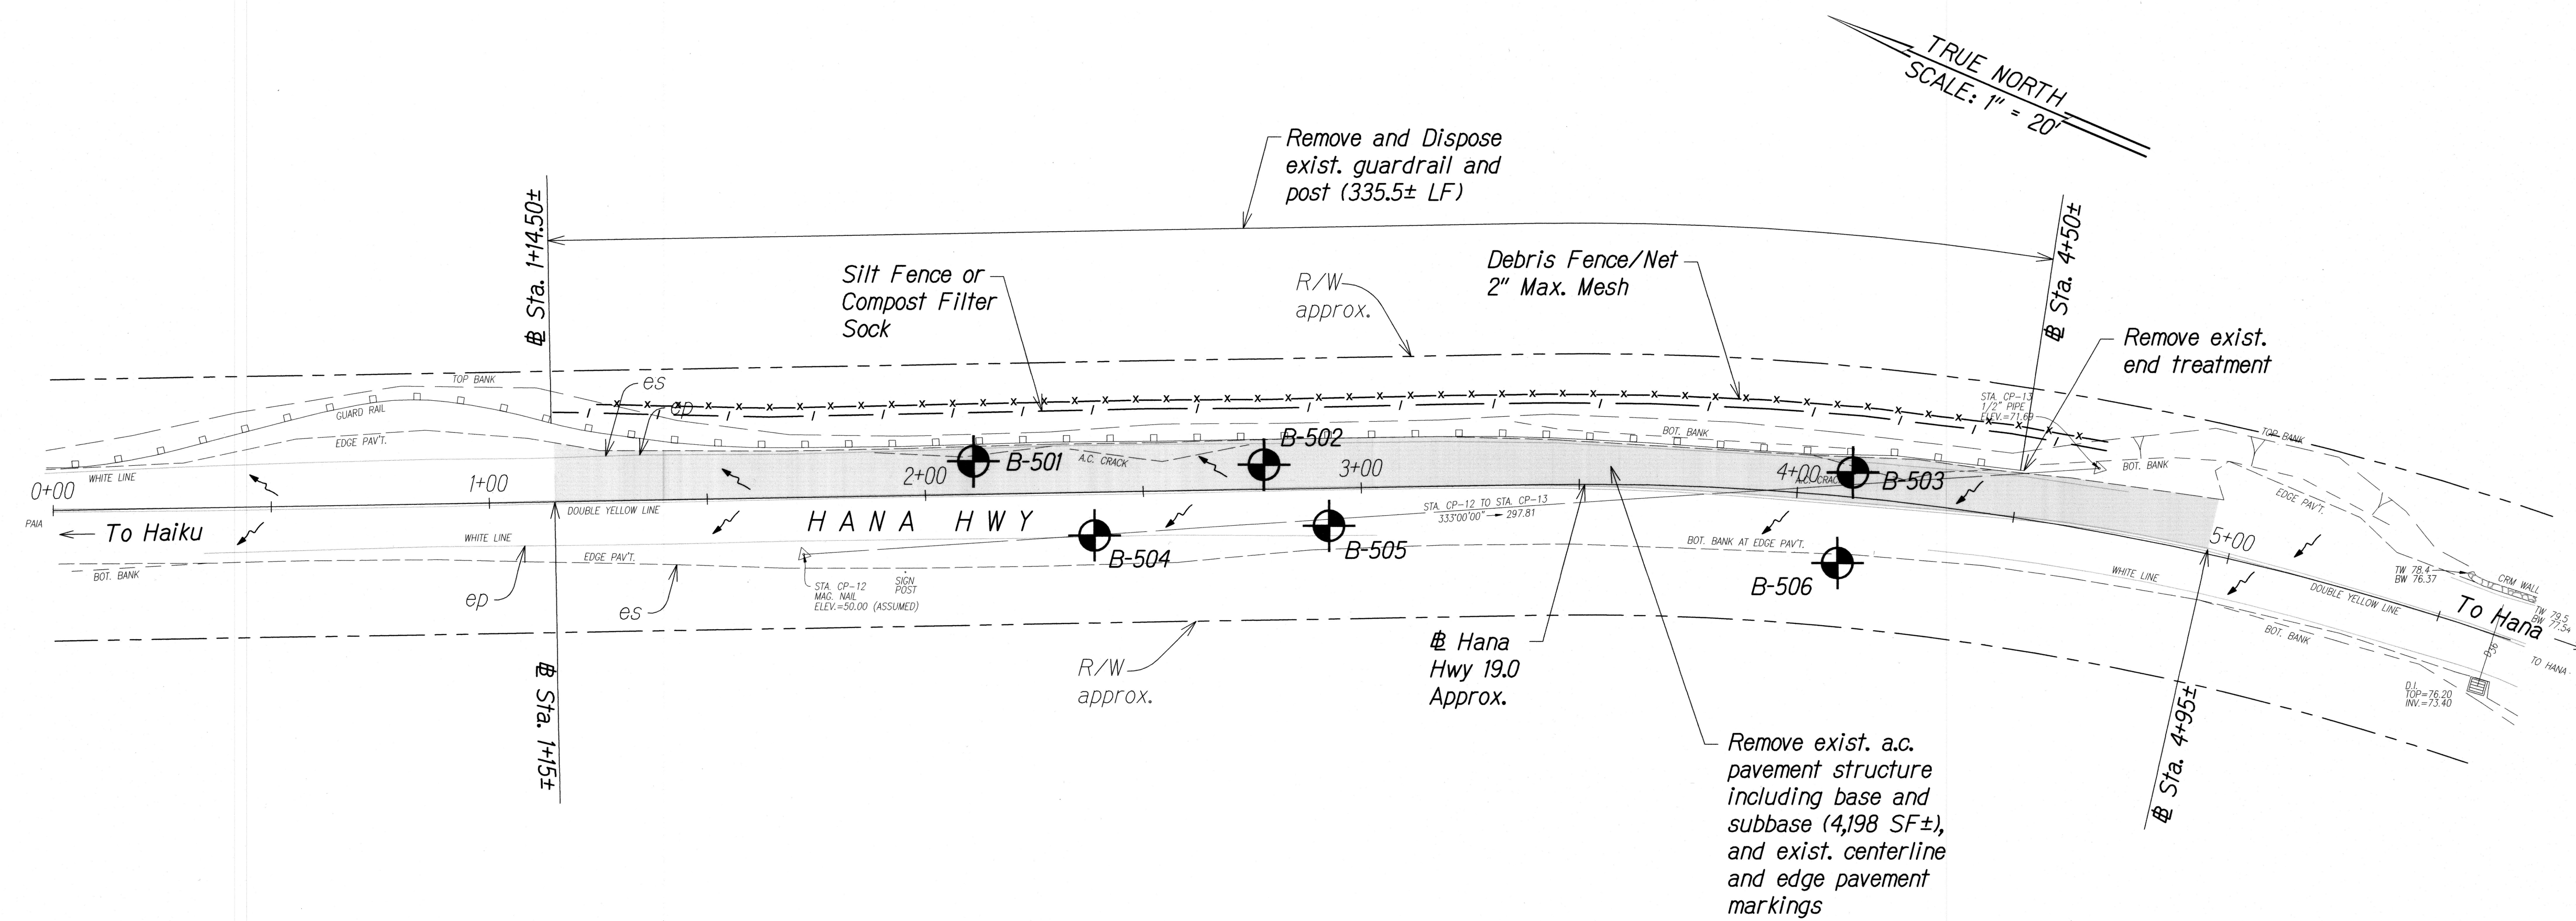


Legend:

- Remove exist. a.c. pavement structure including base and subbase
- Silt Fence or Compost Filter Sock
- x Debris Fence/Net
- Boring Locations

MILE POST 19.0, WAIKANE (@ HANA HWY 19.0)

SURVEY PLOTTED BY	DATE
DESIGNED BY	
TRACED BY	
NOTE BOOK	
QUANTITIES BY	
CHECKED BY	
No.	

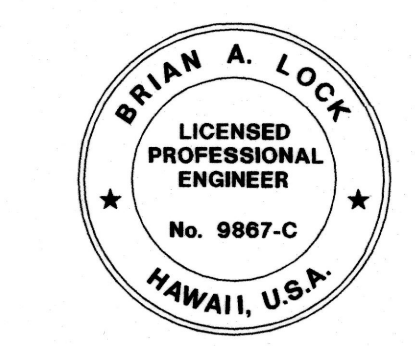

THIS WORK WAS PREPARED BY ME
OR UNDER MY SUPERVISION.
Brian A. Lock
WILSON OKAMOTO CORPORATION LIC. EXP. DATE

STATE OF HAWAII
DEPARTMENT OF TRANSPORTATION
HIGHWAYS DIVISION

**DEMOLITION AND EROSION
CONTROL PLANS**

HANA HIGHWAY
IMPROVEMENTS, PHASE 2C
Huelo to Hana
Project No. 360AB-01-18
Scale: 1" = 20' Date: March 2018

SHEET No. DP-4 OF 4 SHEETS