


NOTES:

1. Contractor to amend this sheet on site as necessary.
2. Contractor to submit product data for Turbidity Curtains/Barriers for review and approval by the Engineer prior to use. Install per Manufacturer's recommendations.

FED. ROAD DIST. NO.	STATE	FEDERAL AID PROJ. NO.	FISCAL YEAR	SHEET NO.	TOTAL SHEETS
HAWAII	HAW.	ER-24(007)	2023	10	21

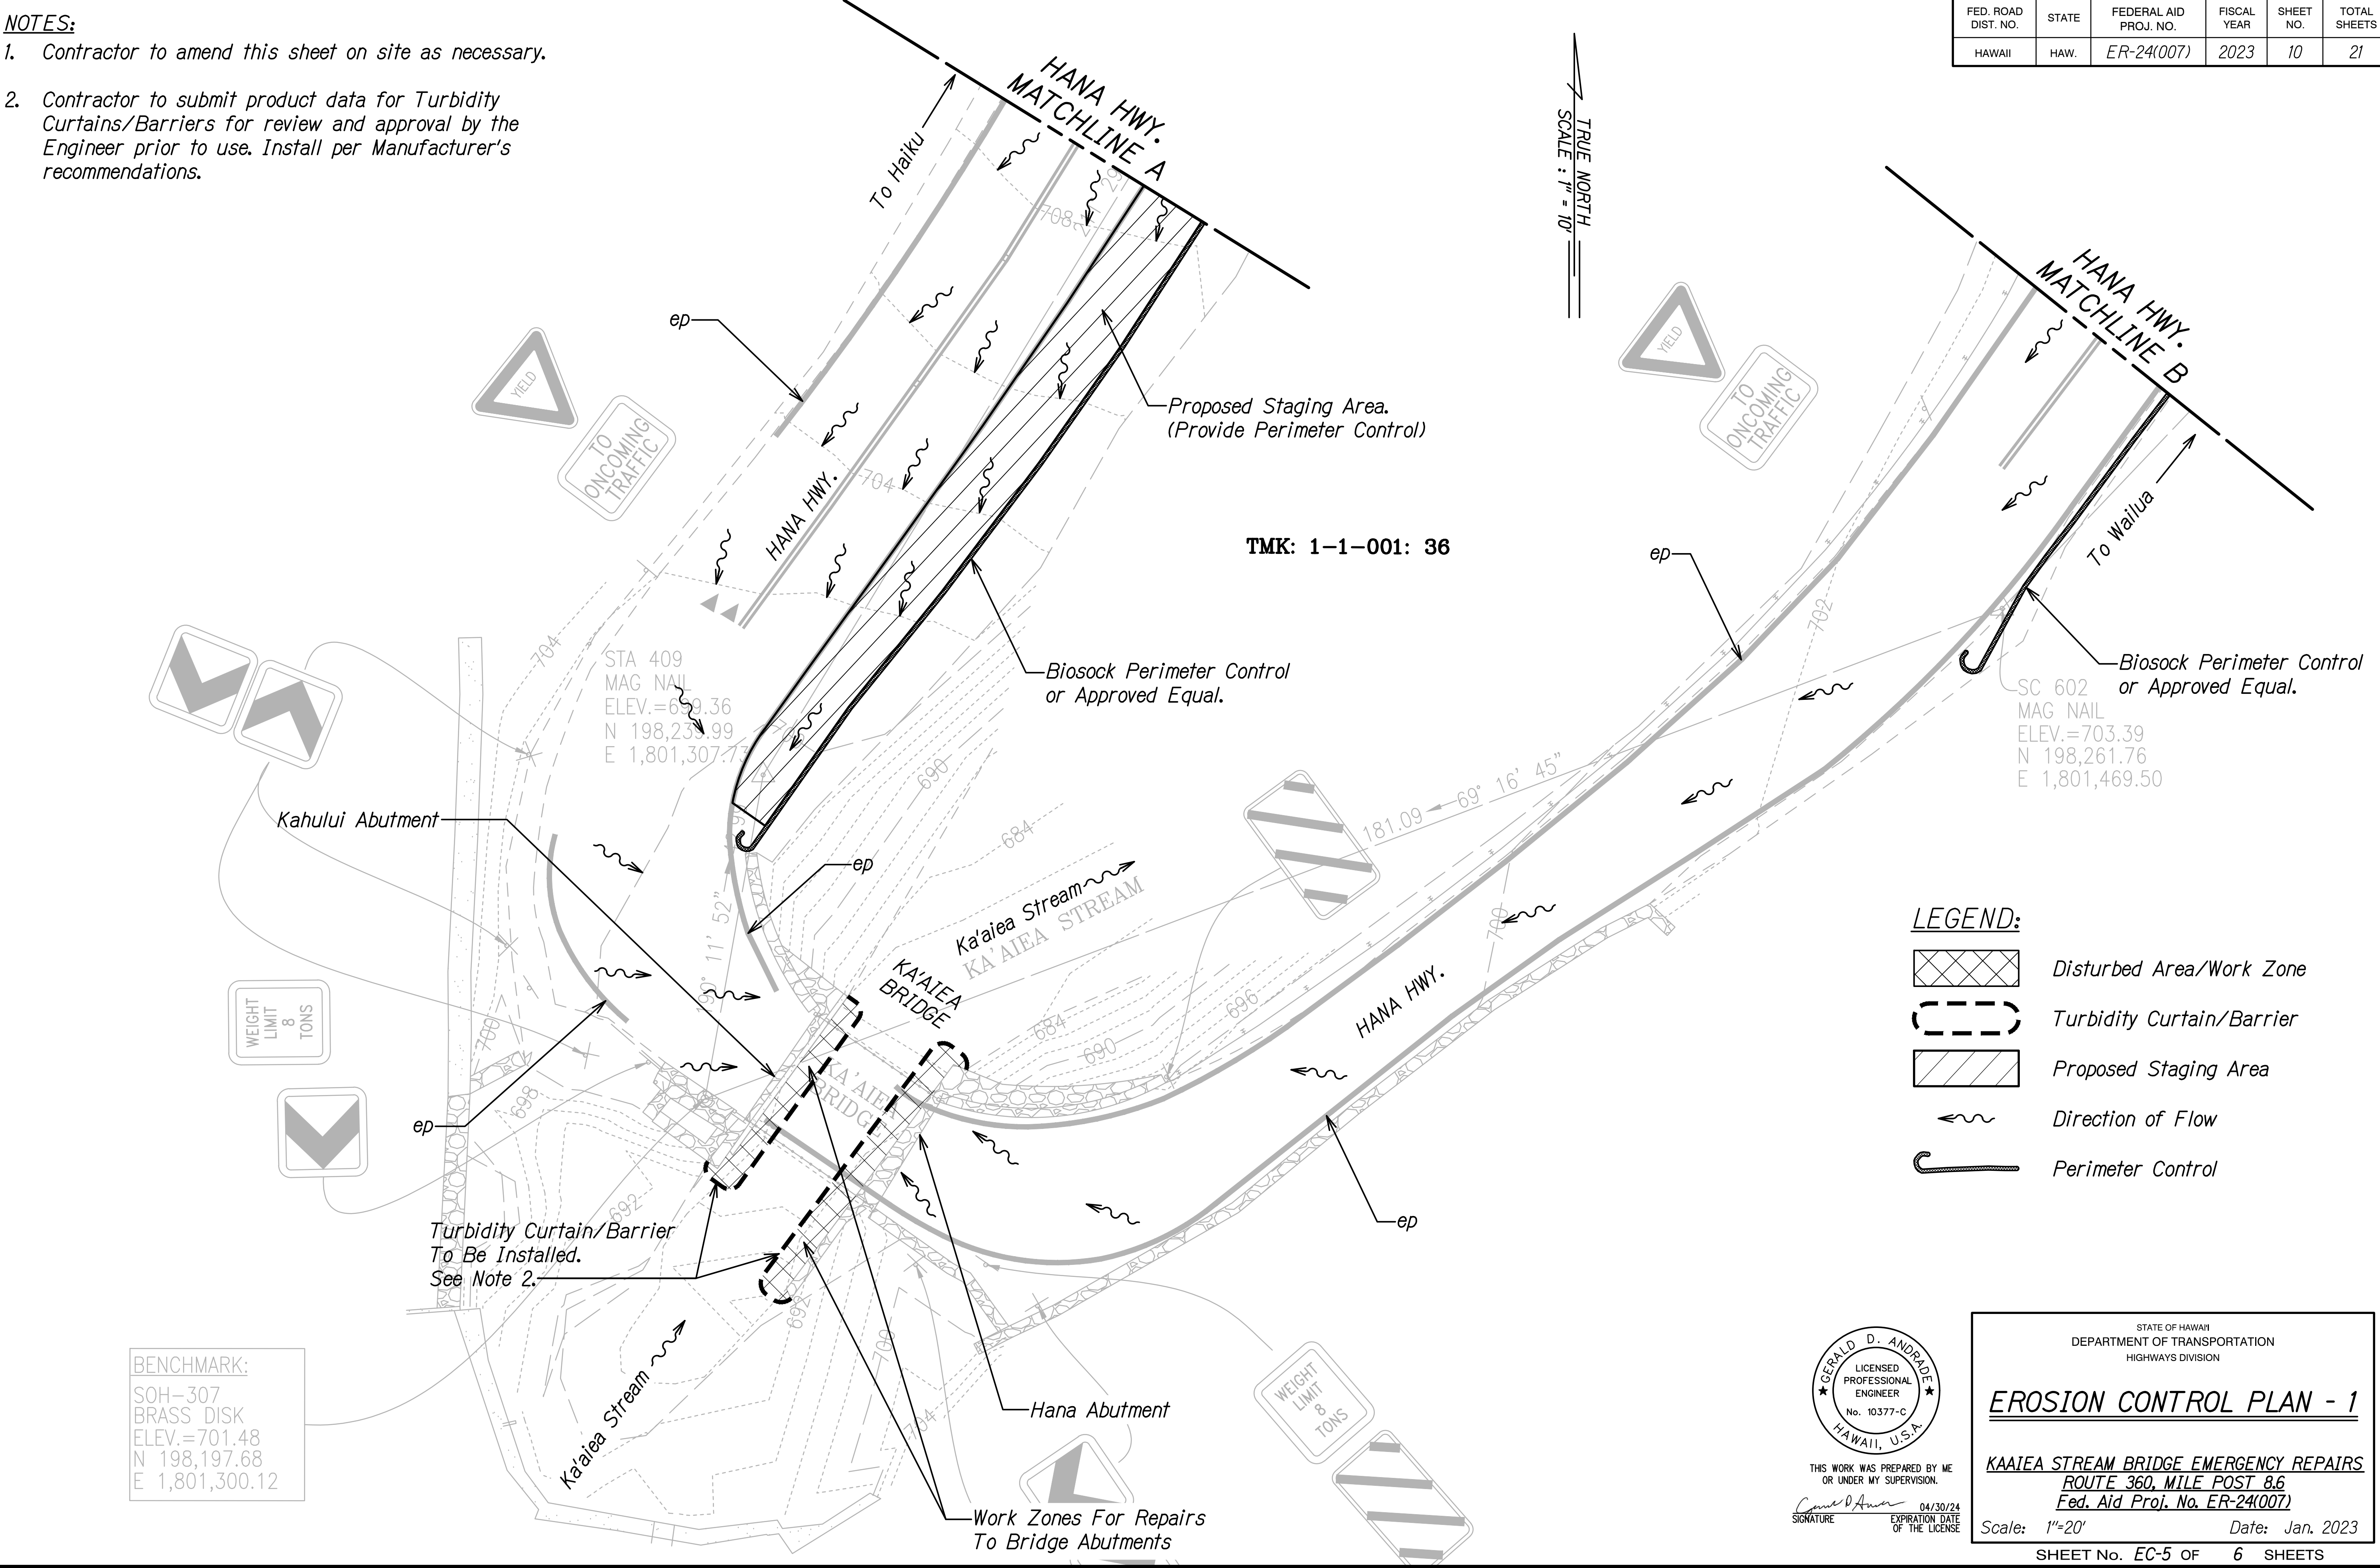

LEGEND:

- Disturbed Area/Work Zone
- Turbidity Curtain/Barrier
- Proposed Staging Area
- Direction of Flow
- Perimeter Control



THIS WORK WAS PREPARED BY ME
OR UNDER MY SUPERVISION.
Signature: Gerald D. Andrade
Date: 04/30/24
Expiration Date of License

STATE OF HAWAII
DEPARTMENT OF TRANSPORTATION
HIGHWAYS DIVISION

EROSION CONTROL PLAN - 1

KAAIEA STREAM BRIDGE EMERGENCY REPAIRS
ROUTE 360, MILE POST 8.6
Fed. Aid Proj. No. ER-24(007)

Scale: 1"=20' Date: Jan. 2023

SHEET No. EC-5 OF 6 SHEETS

