



FED. ROAD DIST. NO.	STATE	PROJ. NO.	FISCAL YEAR	SHEET NO.	TOTAL SHEETS
HAWAII	HAW.	377A-01-11	2014	28	28

Note:  
See Civil drawings for additional details.

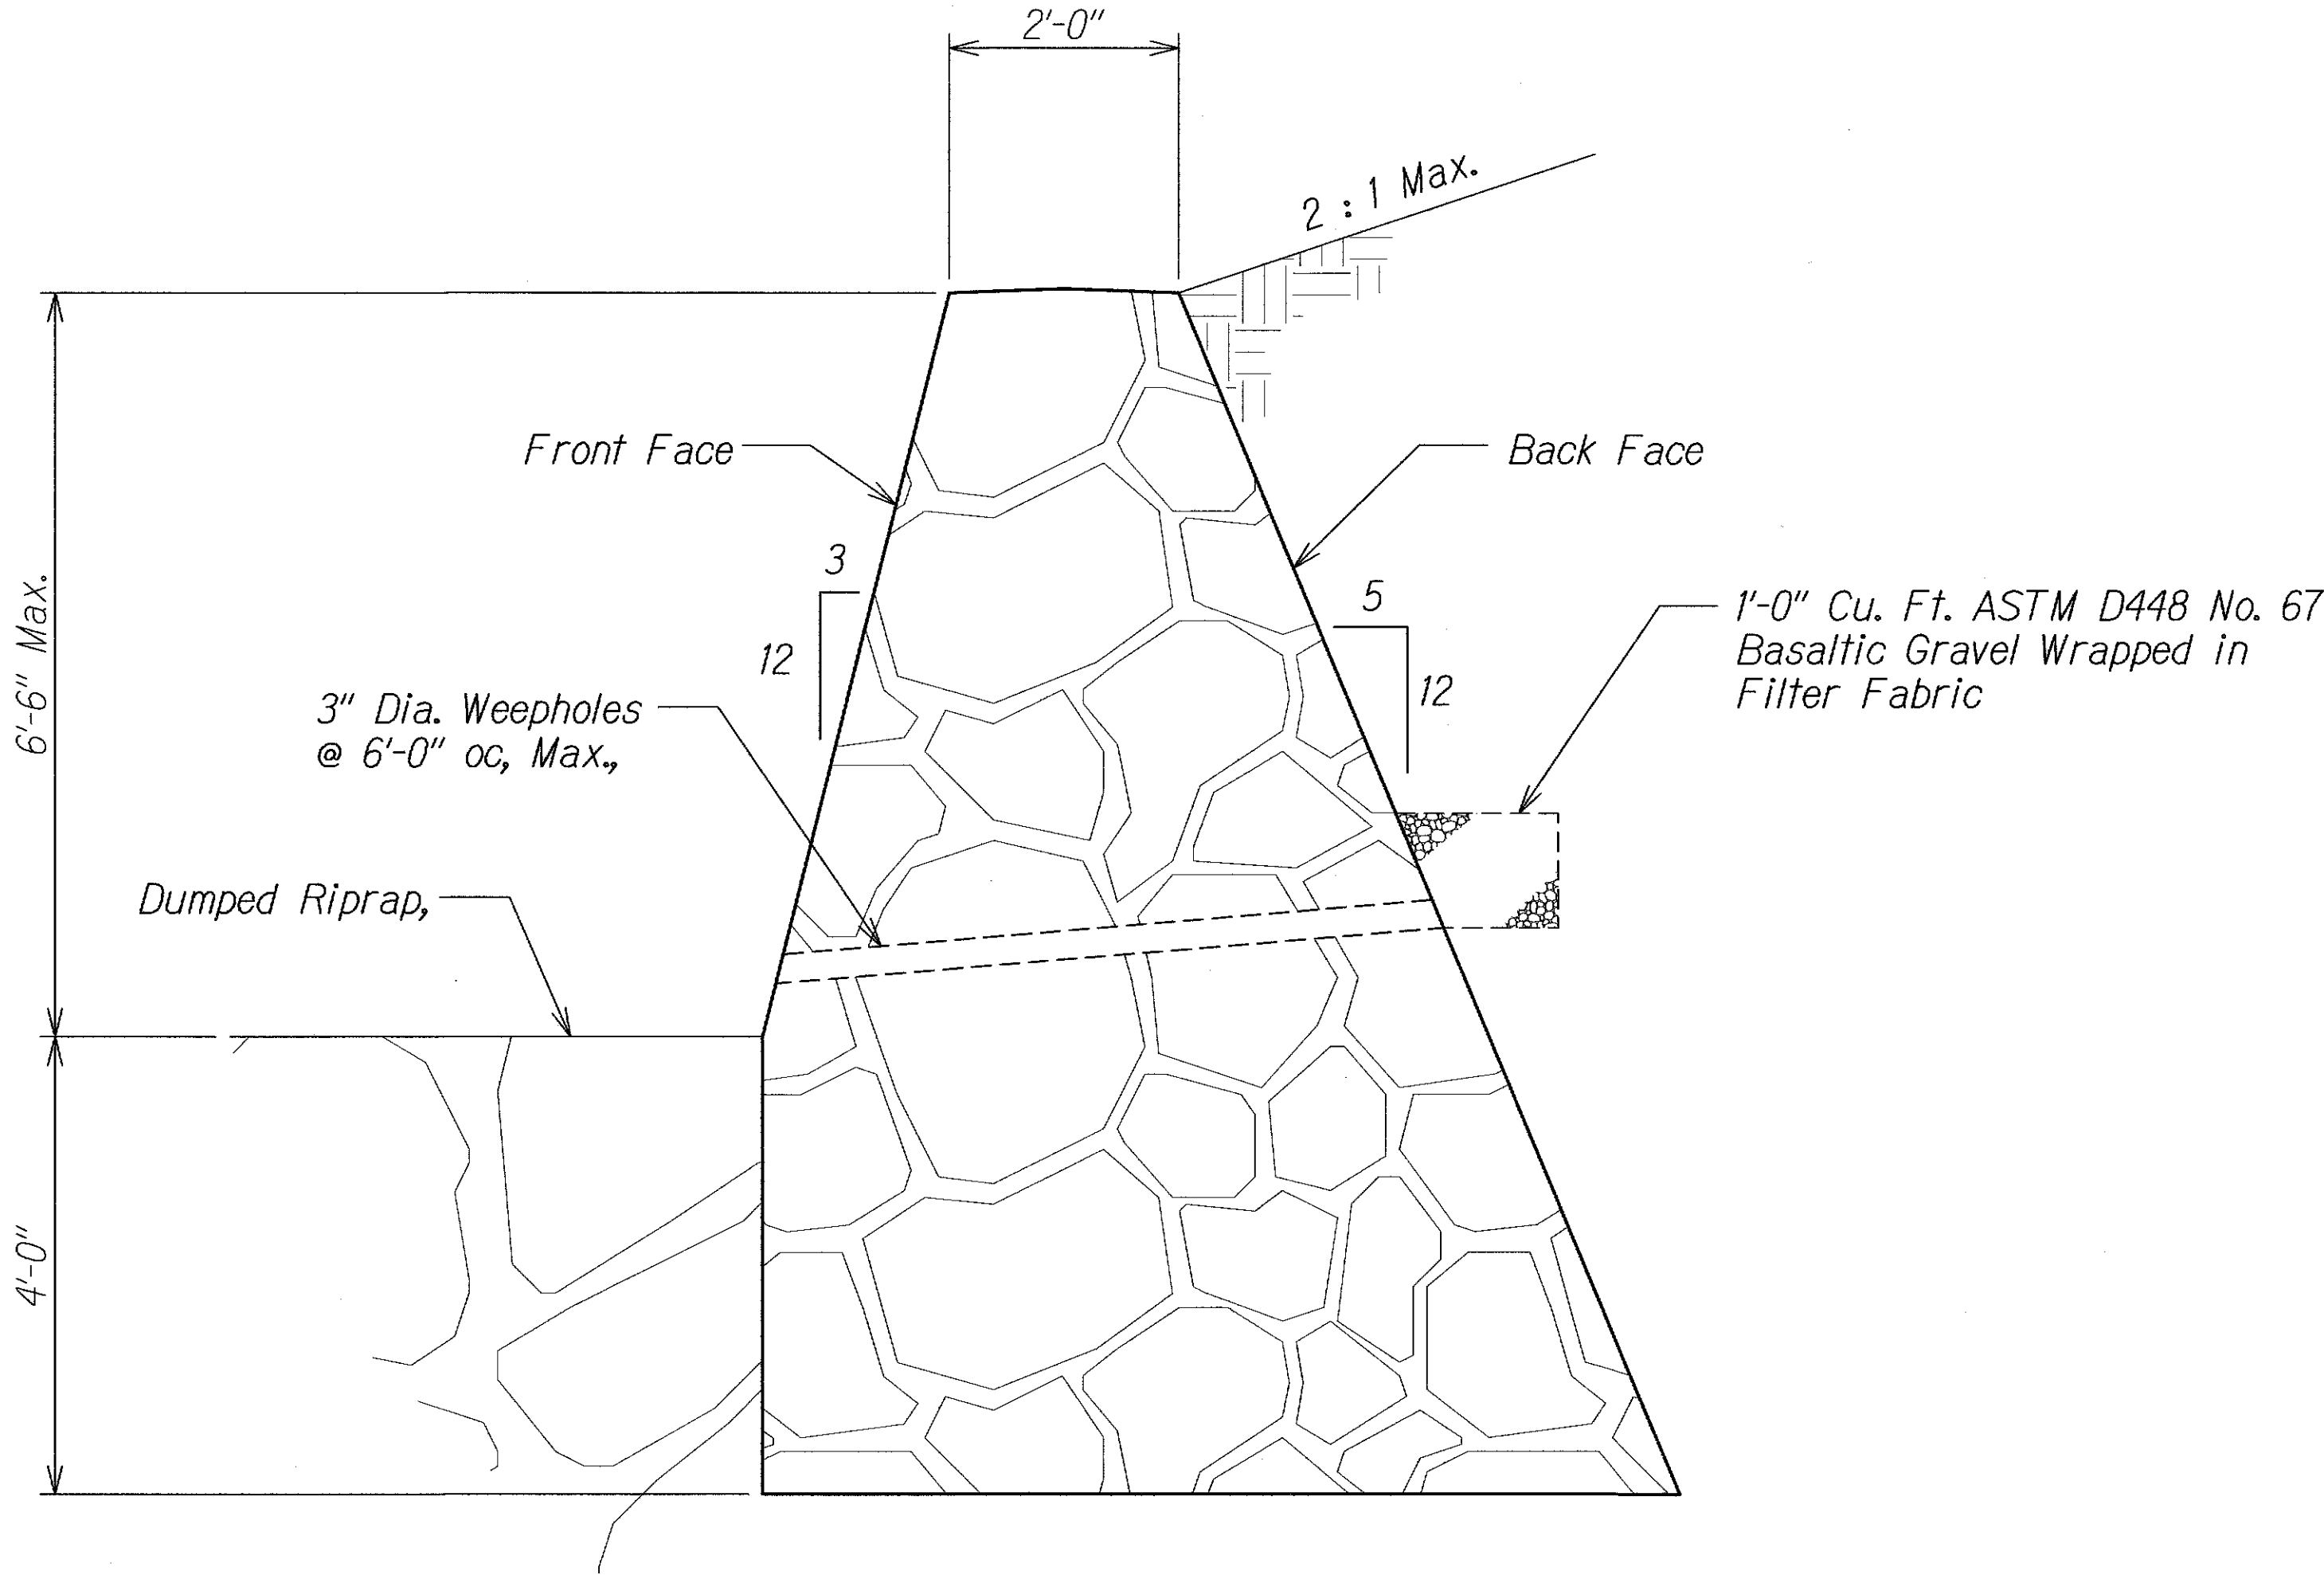


SECTION A  
Scale: 3/4" = 1'-0" S21 S21

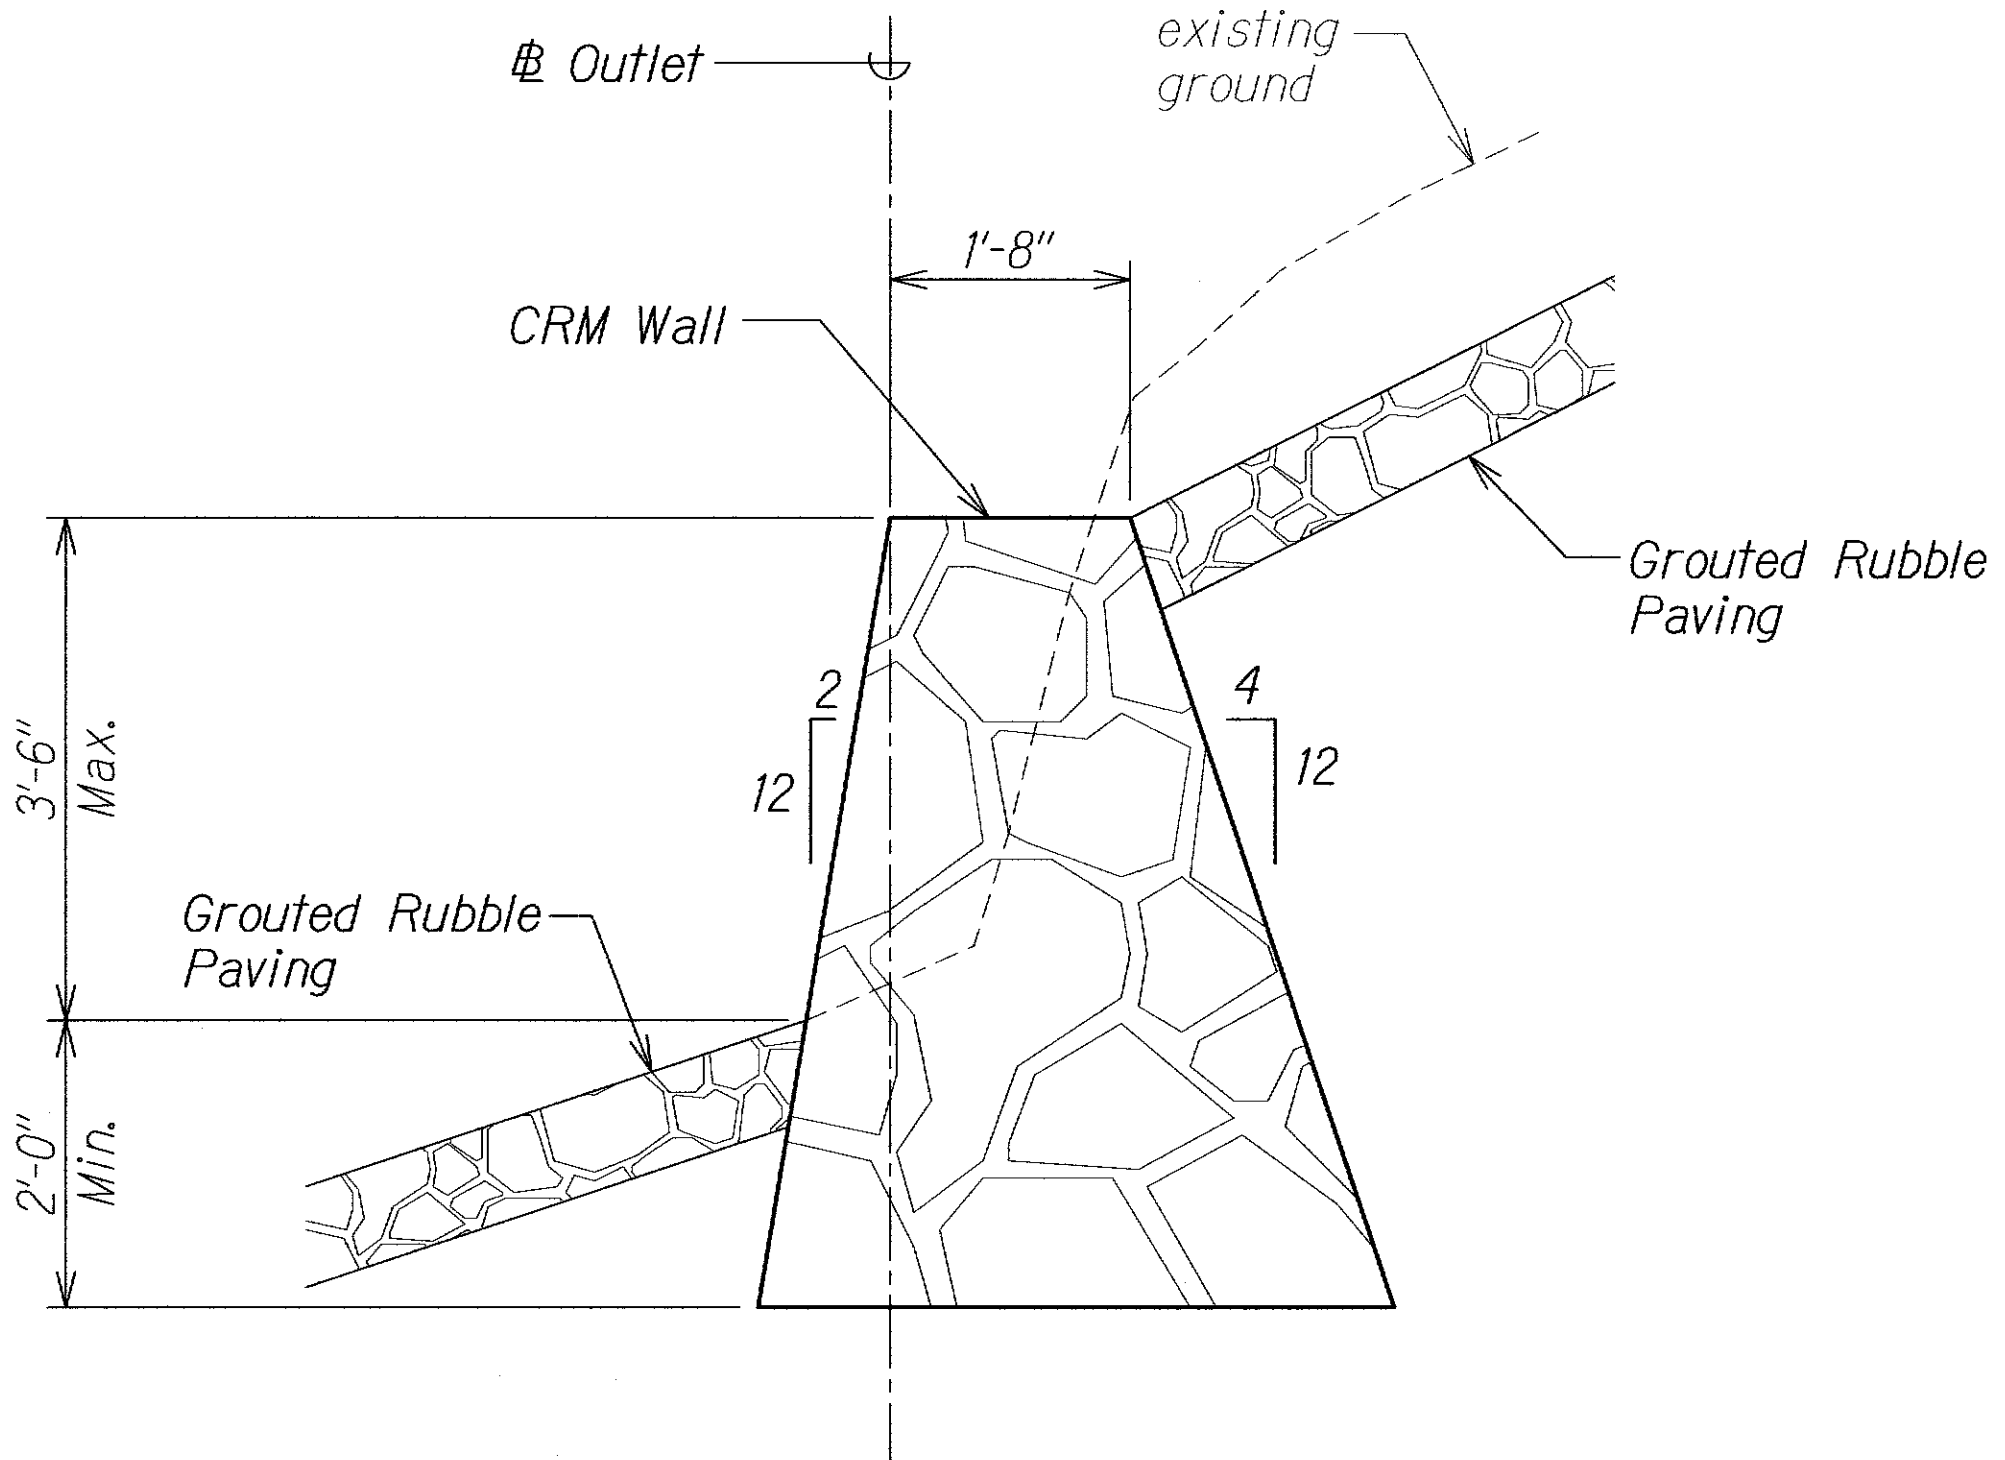

SECTION B  
Scale: 3/4" = 1'-0" S21 S21

ORIGINAL PLAN	SURVEY PLOTTED BY	DATE
NOTE BOOK	DESIGNED BY	
	QUANTITIES BY	
	CHECKED BY	

DRAWING NAME: Z:\00 ONGOING\10-028-KEKAULIKE AVE DRAINAGE IMPROVEMENTS\09-19-13 CHANGE TBLK DATE\KA-S201.DWG PLOT TIME: 09-19-13 2:04 PM

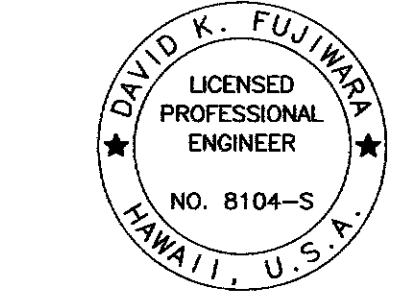

THIS WORK WAS PREPARED BY ME  
OR UNDER MY SUPERVISION.  
*David K. Fujiwara*  
KSF, INC. APRIL 30, 2014  
LIC. EXP. DATE

STATE OF HAWAII  
DEPARTMENT OF TRANSPORTATION  
HIGHWAYS DIVISION

CRM WALL SECTIONS  
  
KEKAULIKE AVENUE  
Drainage Improvements  
Mile Post 7.6 to Mile Post 7.9  
PROJECT NO. 377A-01-11  
Scale: As Shown Date: September 2013

SHEET No. S21 OF 3 SHEETS