



FED. ROAD DIST. NO.	STATE	PROJ. NO.	FISCAL YEAR	SHEET NO.	TOTAL SHEETS
HAWAII	HAW.	377A-01-11	2014	9	28

True North  
Scale: 1"=20'

**Note:**  
Compost Filter Berm shall be installed at 100 ft maximum spacing as indicated. Contractor shall adjust Compost Filter Berm spacing if necessary and as directed by the Engineer. See Details on Sht. EC2.

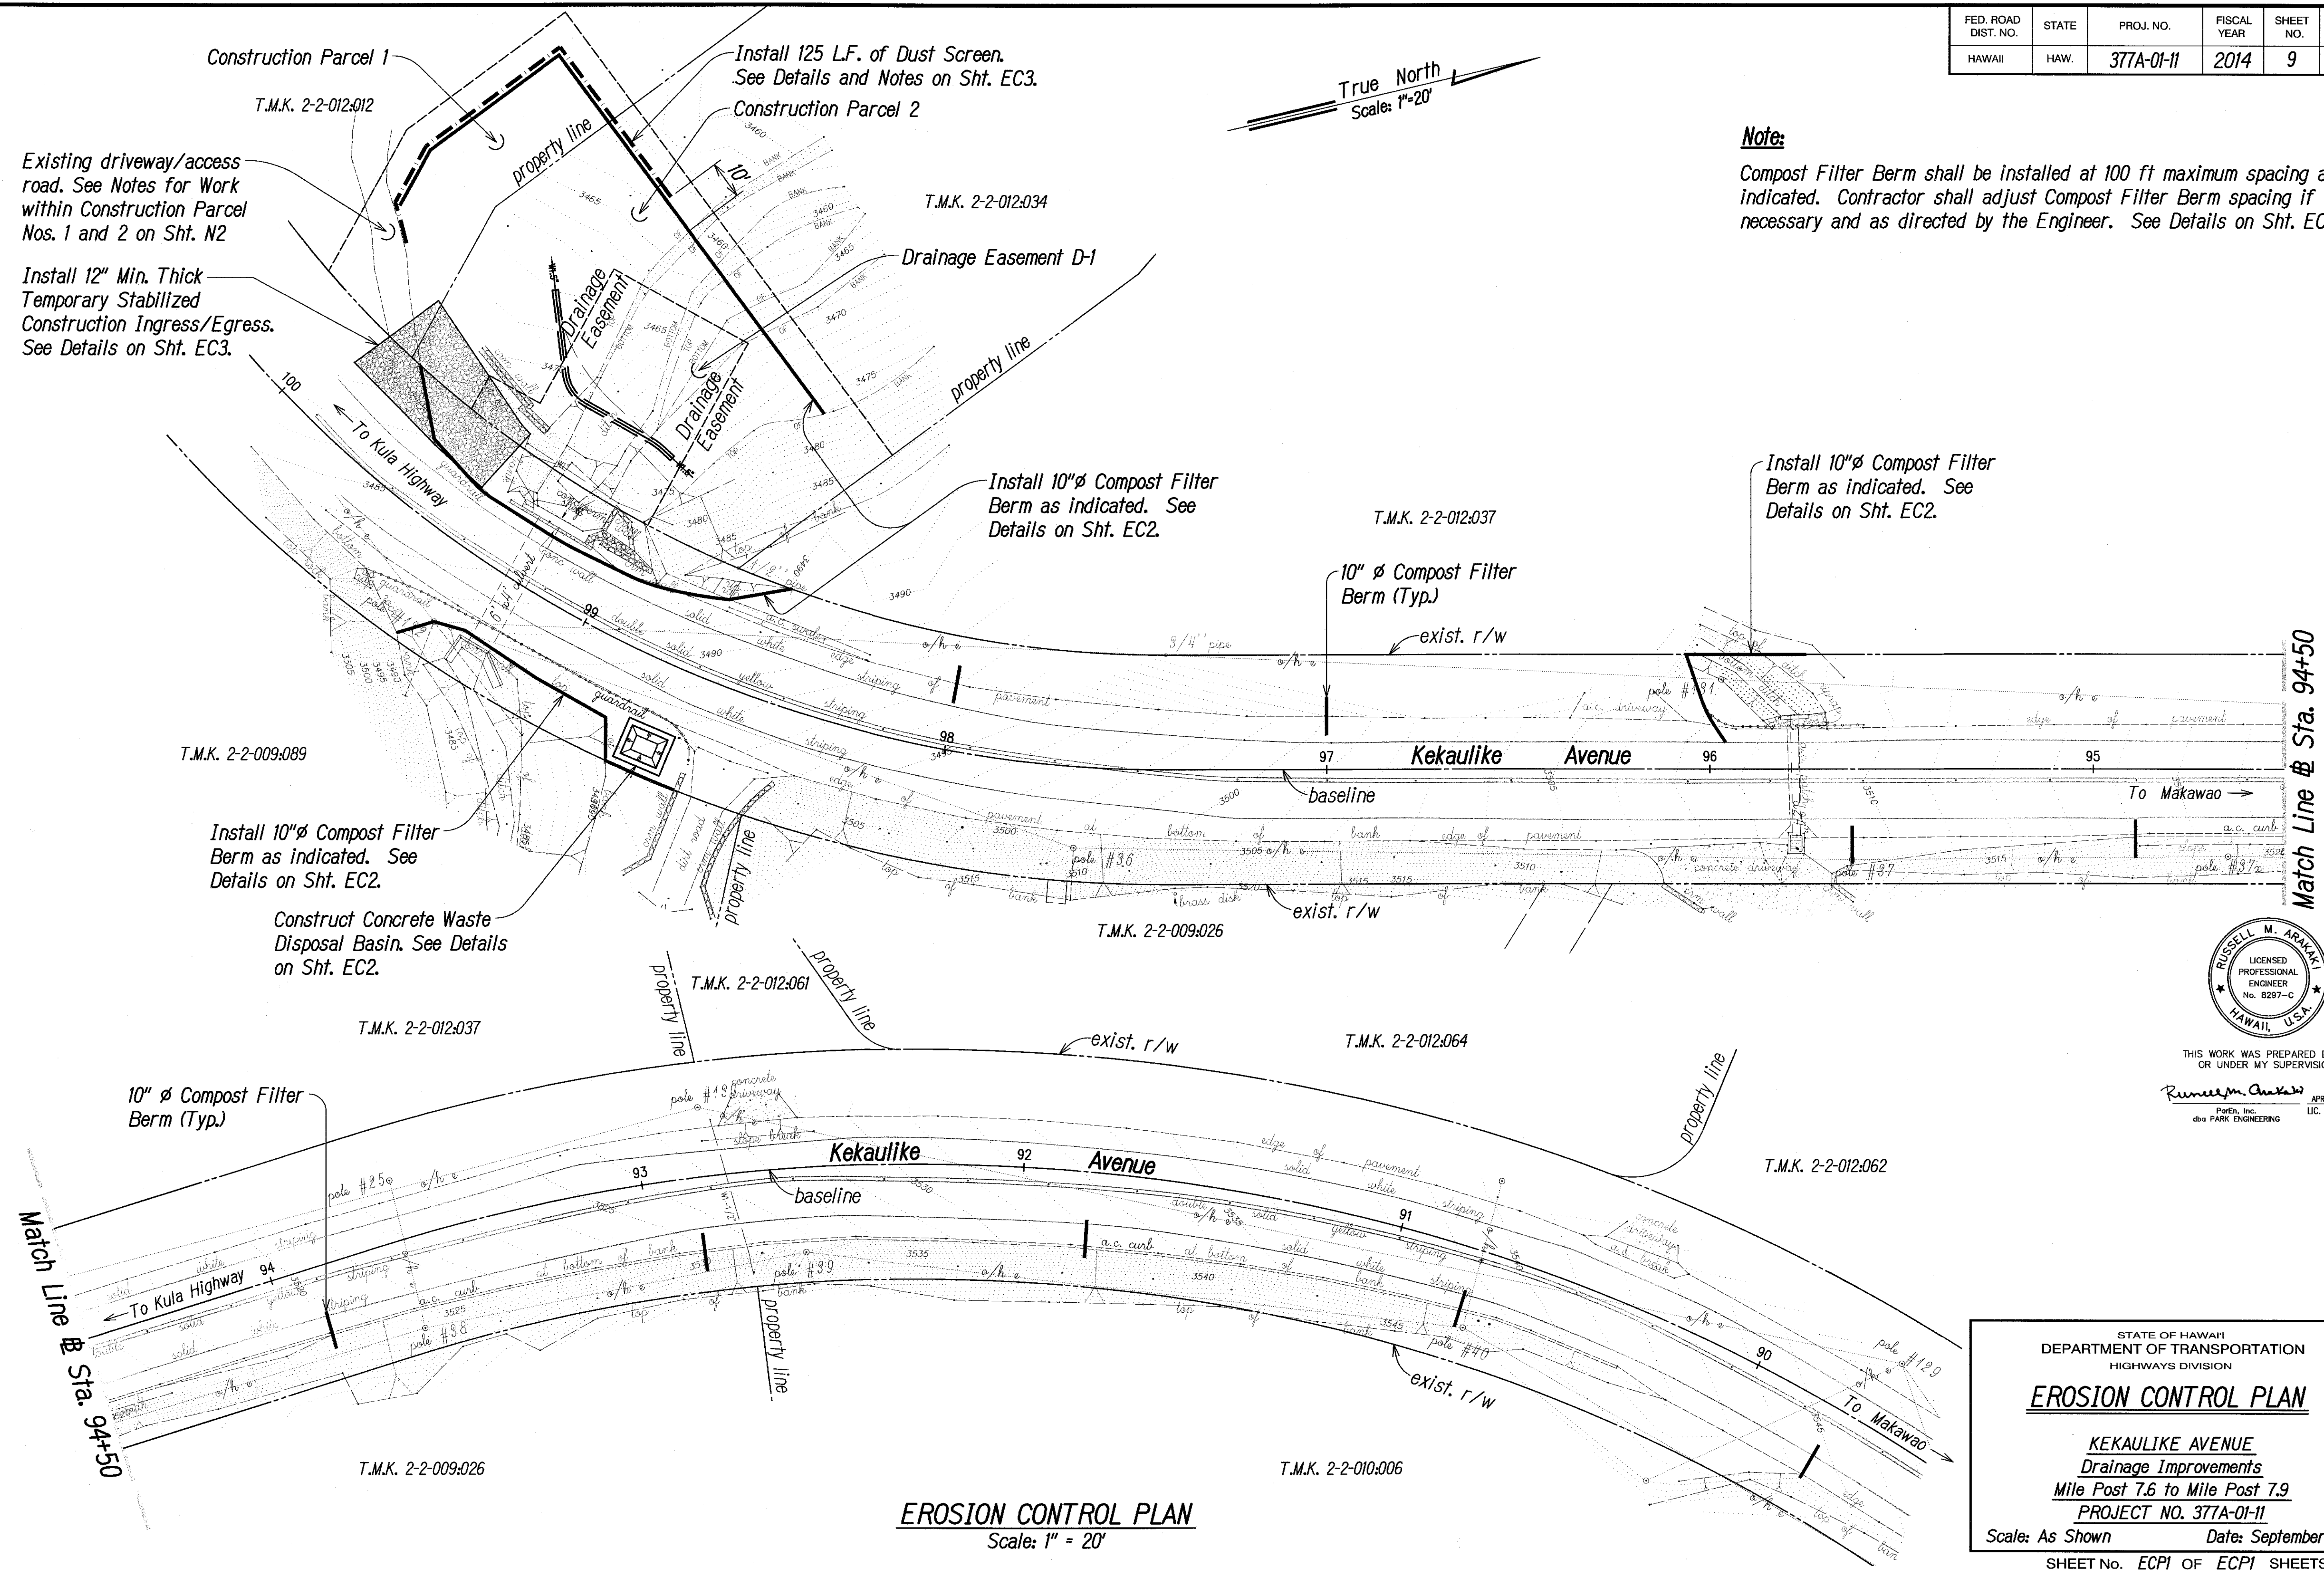

DATE	_____
SURVEY PLOTTED BY	_____
DRAWN BY	_____
DESIGNED BY	_____
QUANTITIES BY	_____
CHECKED BY	_____
ORIGINAL PLAN	_____
NOTE BOOK	_____
No.	_____

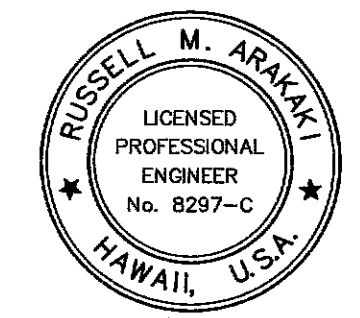

THIS WORK WAS PREPARED BY ME OR UNDER MY SUPERVISION.  
*Russell M. Araki*  
P.E., Inc.  
dba PARK ENGINEERING  
APRIL 30, 2014  
LIC. EXP. DATE

STATE OF HAWAII  
DEPARTMENT OF TRANSPORTATION  
HIGHWAYS DIVISION

**EROSION CONTROL PLAN**  
  
KEKAULIKE AVENUE  
Drainage Improvements  
Mile Post 7.6 to Mile Post 7.9  
PROJECT NO. 377A-01-11  
Scale: As Shown      Date: September 2013  
SHEET No. ECPI OF ECPI SHEETS

**EROSION CONTROL PLAN**  
Scale: 1" = 20'