
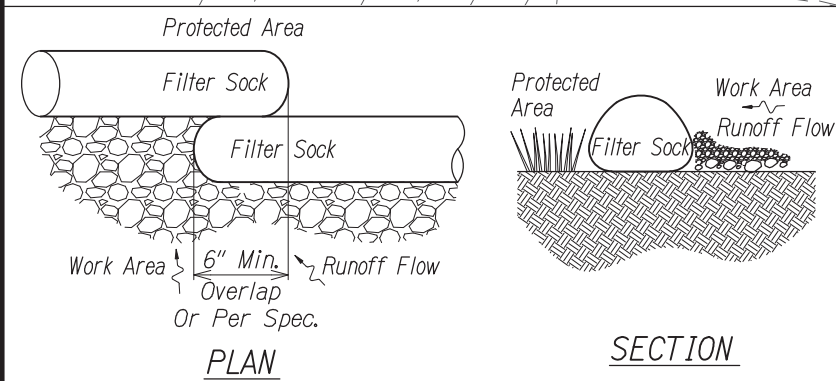


DIST. NO.	STATE	PROJ. NO.	FISCAL YEAR	SHEET NO.	TOTAL SHEETS
MAUI	HAW.	377A-01-22M	2024	12	22

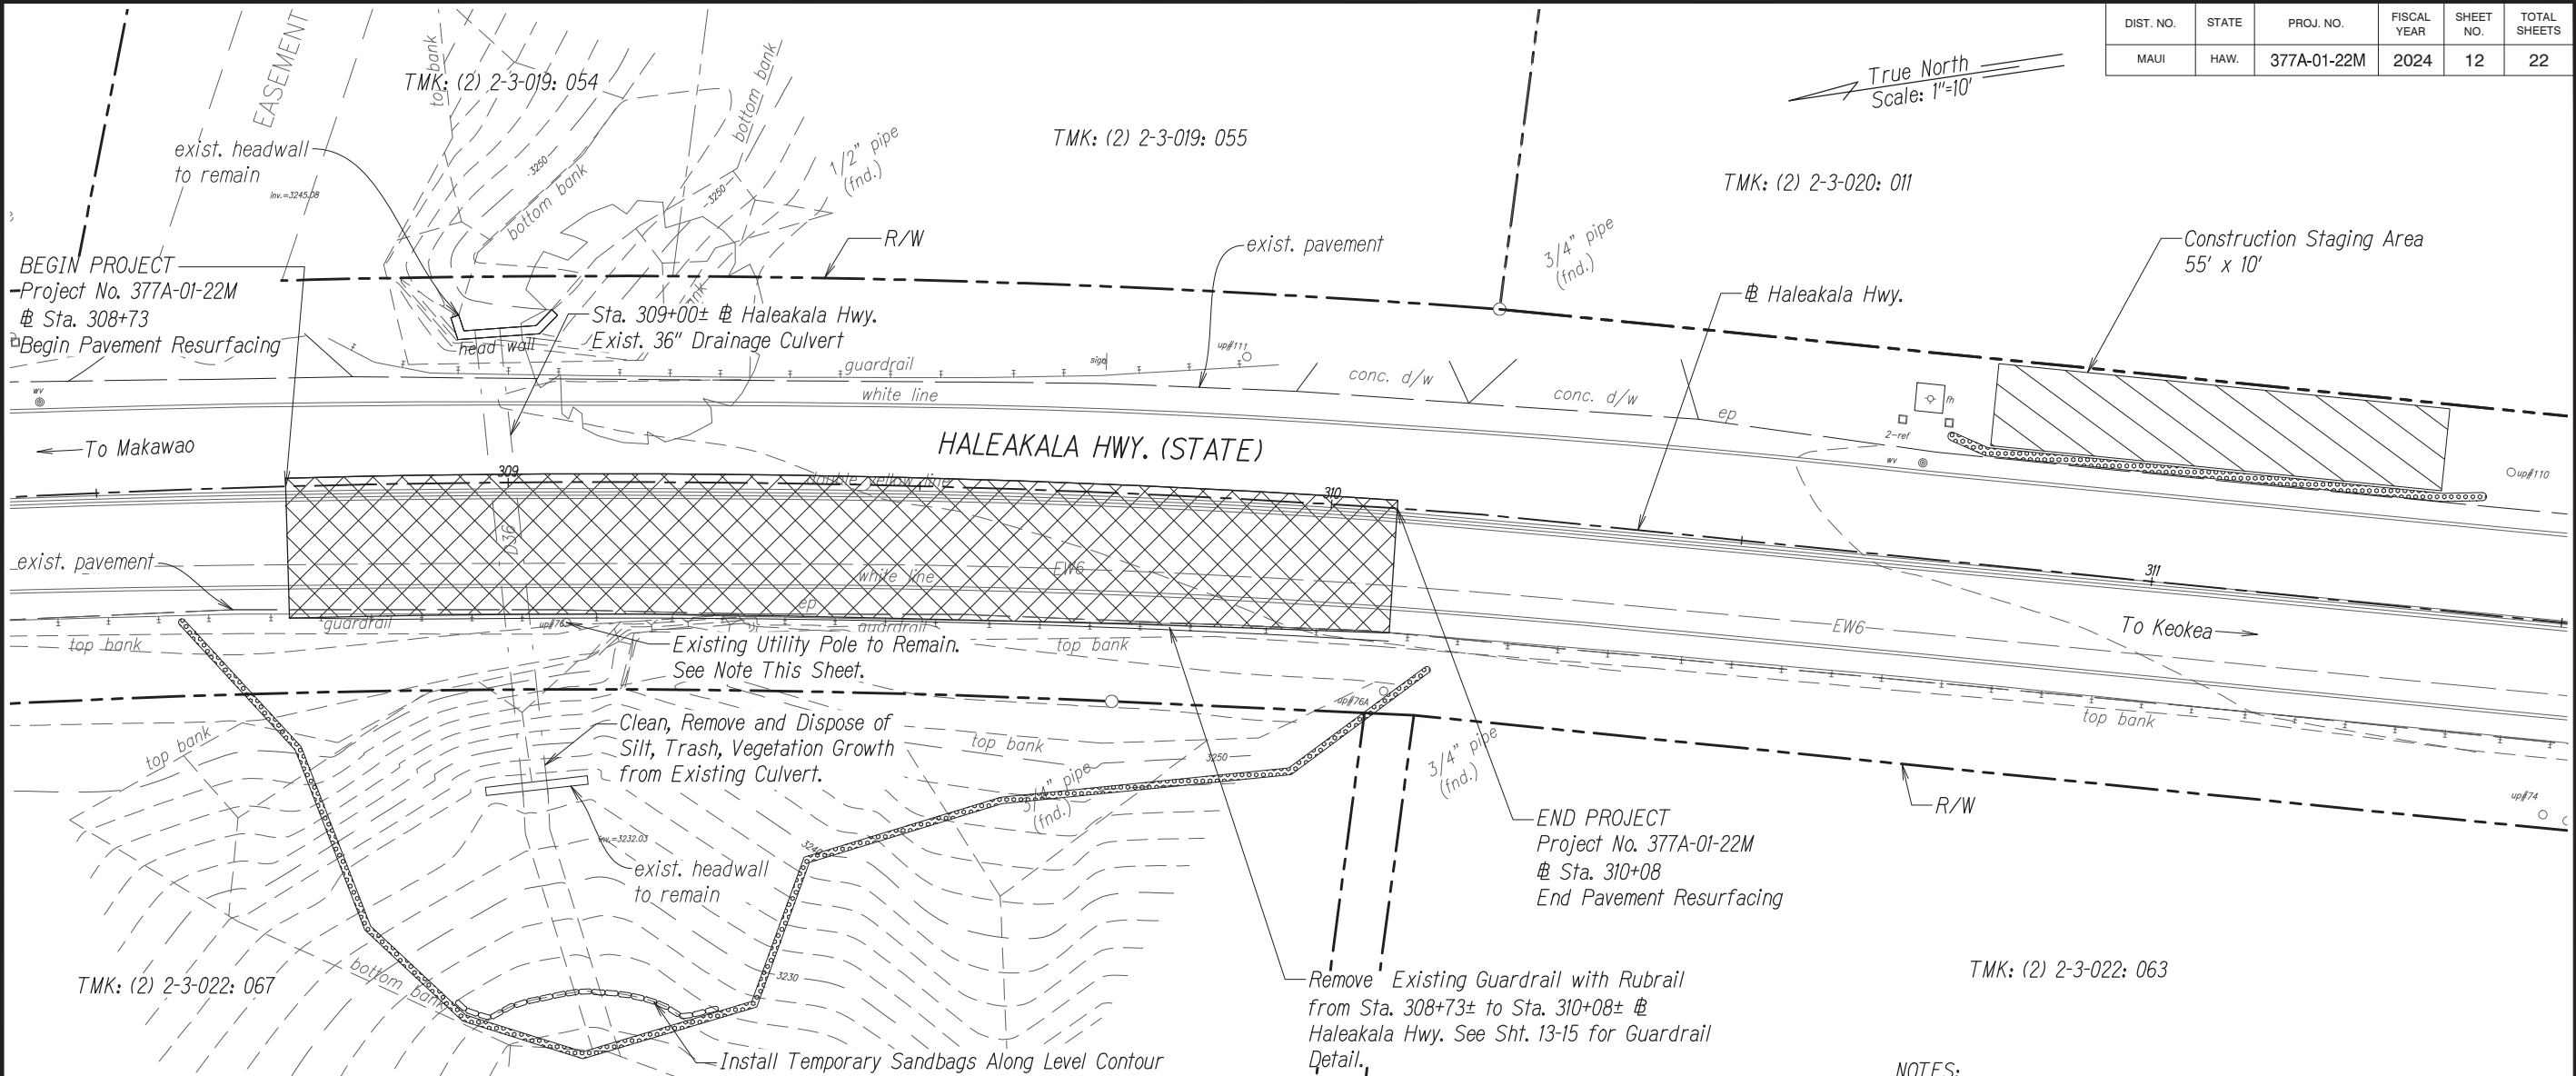

**NOTE:**

1. Stagger Each Row Of Filter Socks So That Connection Points Meet 6" Minimum Overlap With Adjacent Connection Point.

**12" FILTER SOCK DETAIL**  
Not To Scale

- LEGEND:**
- Resurfacing Area (2" Min. Cold Plane)
  - Temporary Filter Sock
  - Temporary Sandbag

- NOTES:**
1. The Baseline And Baseline Stations Shown Are Approximate And Shall Be Used As A Guide For This Project Only.
2. Contractor To Protect Existing Utility Pole During Construction.

**DEMOLITION AND EROSION CONTROL PLAN**  
Scale : 1" = 10'



THIS WORK WAS PREPARED BY  
ME OR UNDER MY SUPERVISION.

*Deanna M.R. Hayashi*  
APRIL 30, 2024  
LIC. EXP. DATE

STATE OF HAWAII  
DEPARTMENT OF TRANSPORTATION  
HIGHWAYS DIVISION

**DEMOLITION AND EROSION CONTROL PLAN**  
Haleakala Hwy. Slope and Shoulder Repair  
Vicinity of Ainakula Road to Kulalani Drive  
Project No. 377A-01-22M

Scale: As Noted      Date: March 2024

SHEET No. 1 OF 1 SHEETS

SURVEY PLOTTED BY	DATE
DRAWN BY	
DESIGNED BY	
CHECKED BY	
ORIGINAL PLAN	
NOTE BOOK	
No.	