


DIST. NO.	STATE	PROJ. NO.	FISCAL YEAR	SHEET NO.	TOTAL SHEETS
MAUI	HAW.	377A-01-22M	2024	11	22

True North  
Scale: 1"=20'

CURVE DATA TABLE						
CURVE	$\Delta$	$\Delta/2$	R	T	Lc	Ch
①	5°48'54"	2°54'27"	1432.69'	72.77'	145.41'	145.35'

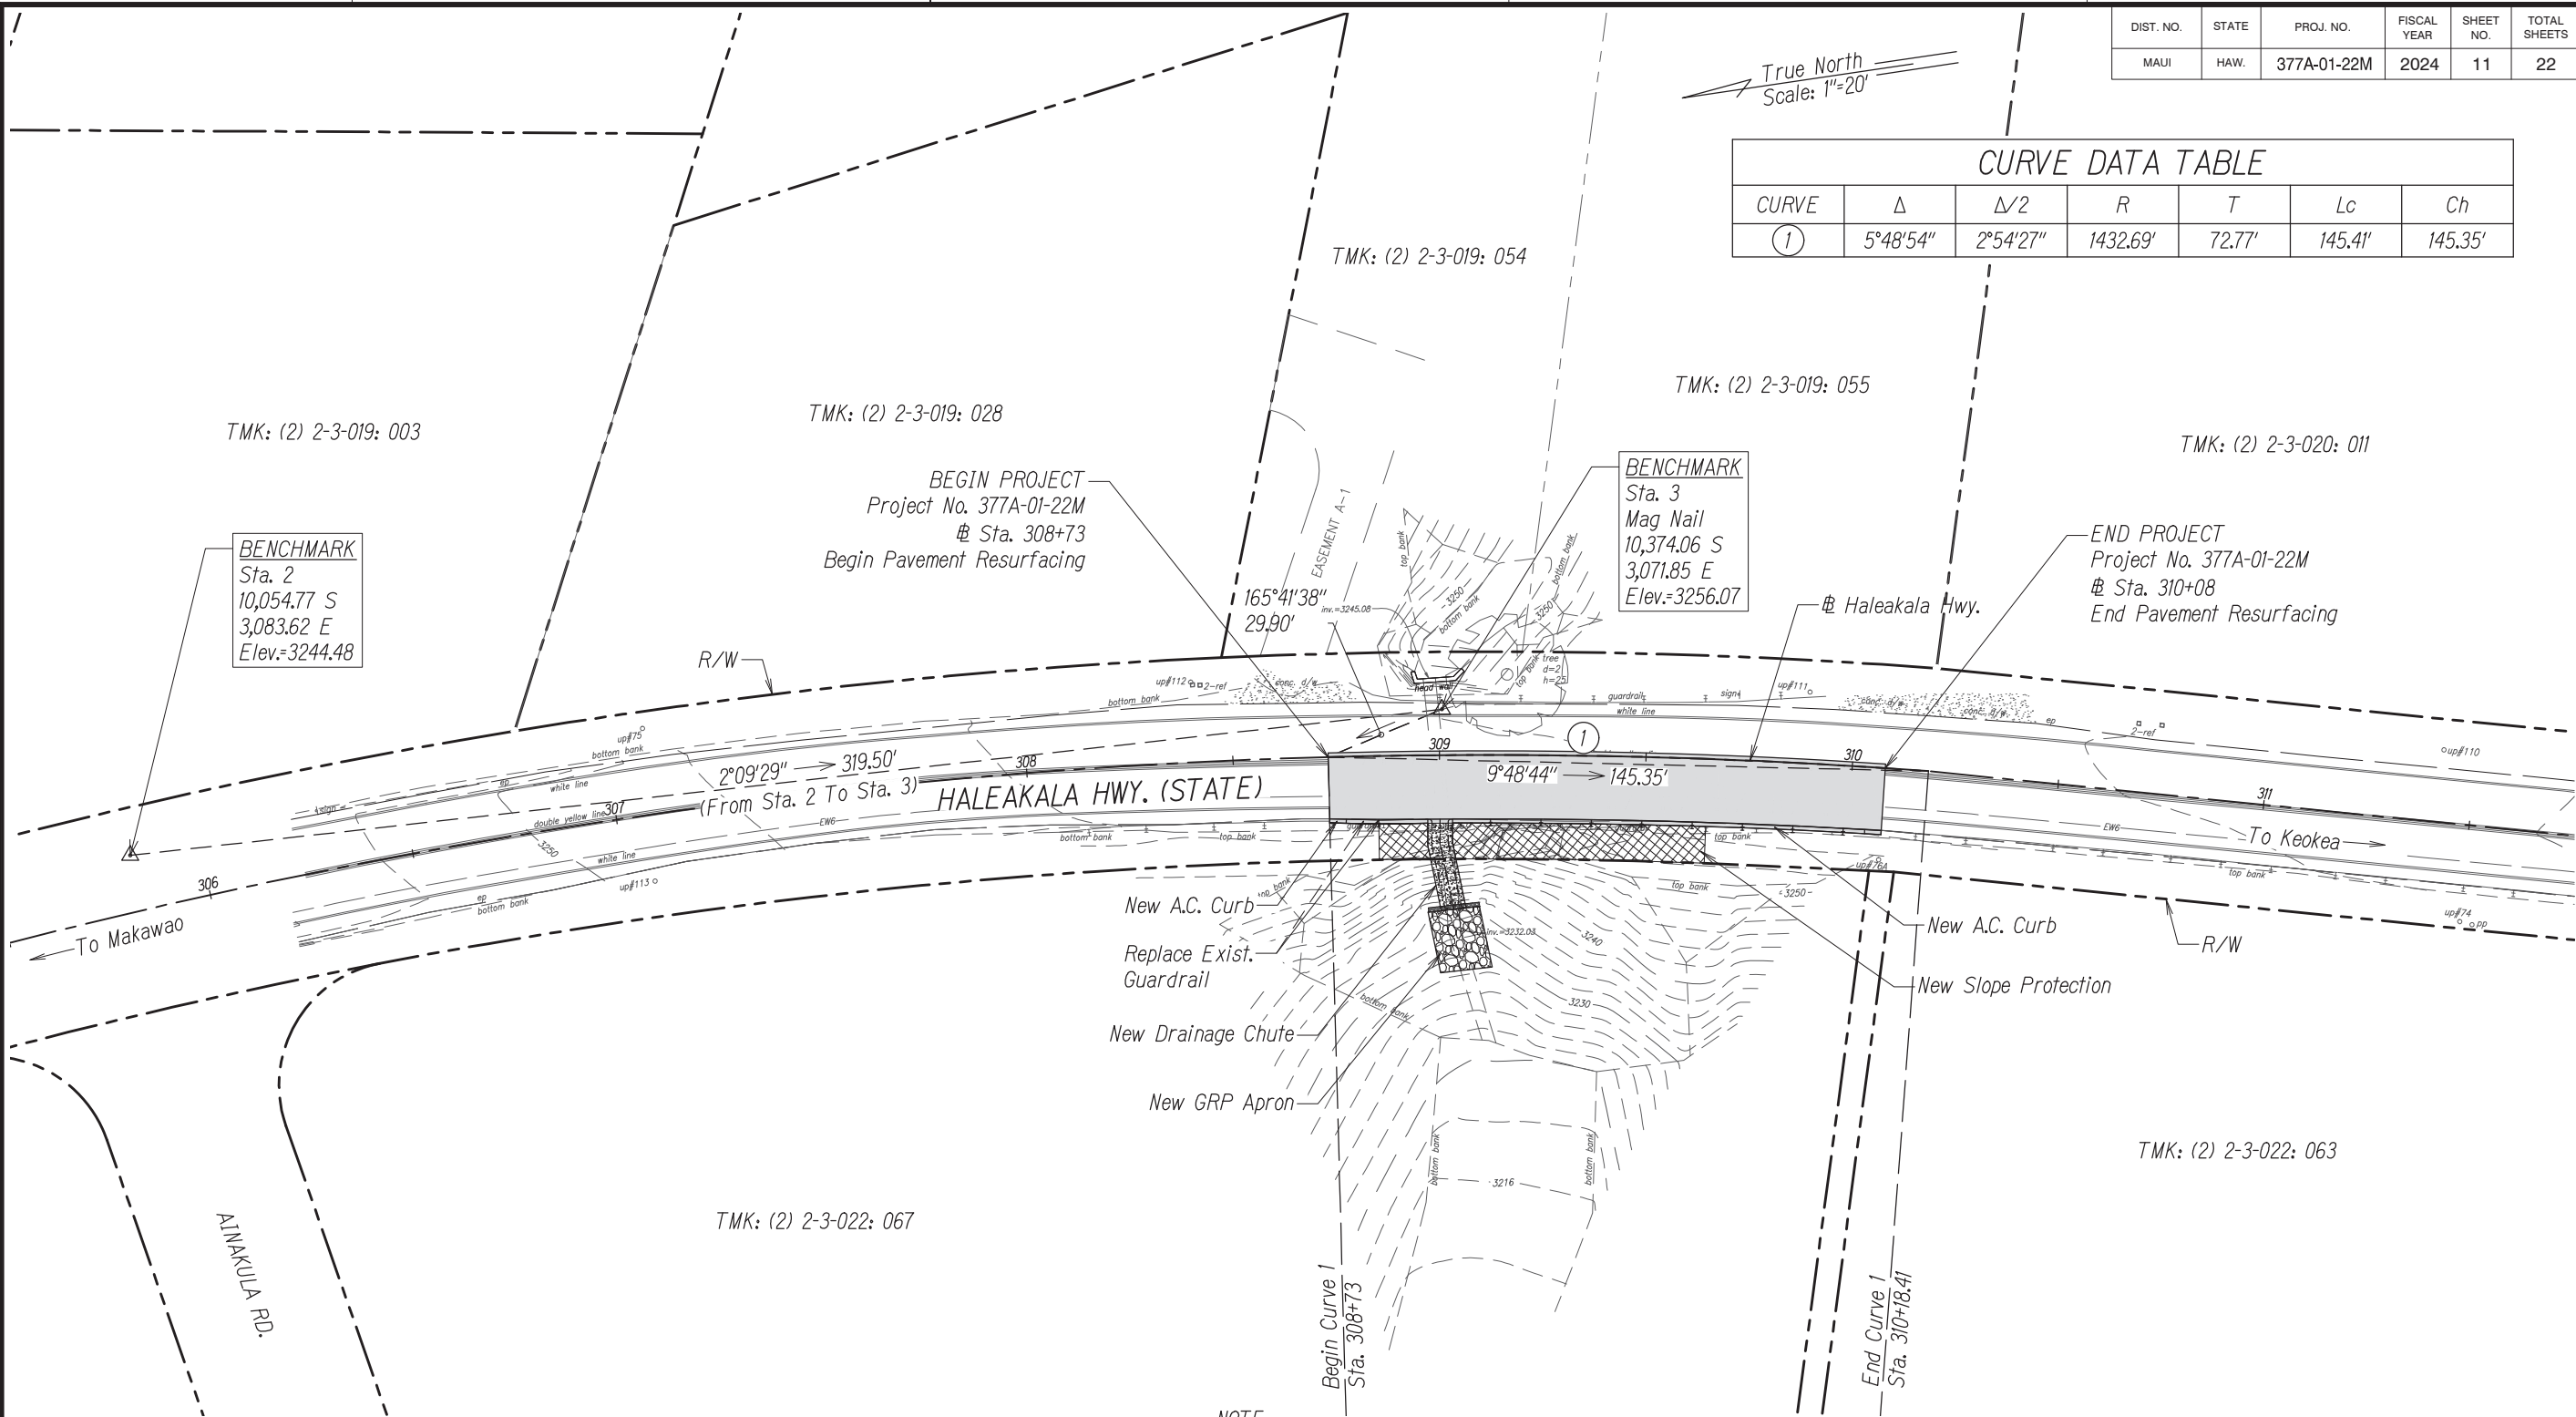

**LEGEND:**

- New A.C. Pavement Resurfacing
- New Slope Protection
- New GRP Apron
- New Drainage Chute


**NOTE:**

- The Baseline And Baseline Stations Shown Are Approximate And Shall Be Used As A Guide For This Project Only.

**GENERAL SITE PLAN**

Scale : 1" = 20'

GRAPHIC SCALE:  
20' 10' 0 20' 40'  
SCALE: 1" = 20'

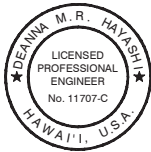

THIS WORK WAS PREPARED BY  
ME OR UNDER MY SUPERVISION.

*Deanna M.R. Hayashi*  
APRIL 30, 2024  
LIC. EXP. DATE

STATE OF HAWAII  
DEPARTMENT OF TRANSPORTATION  
HIGHWAYS DIVISION

**GENERAL SITE PLAN**

Haleakala Hwy. Slope and Shoulder Repair  
Vicinity of Ainalakula Road to Kulalani Drive  
Project No. 377A-01-22M

Scale: As Noted Date: March 2024

SHEET No. 1 OF 1 SHEETS