


DIST. NO.	STATE	PROJ. NO.	FISCAL YEAR	SHEET NO.	TOTAL SHEETS
MAUI	HAW.	377A-01-22M	2024	17	22

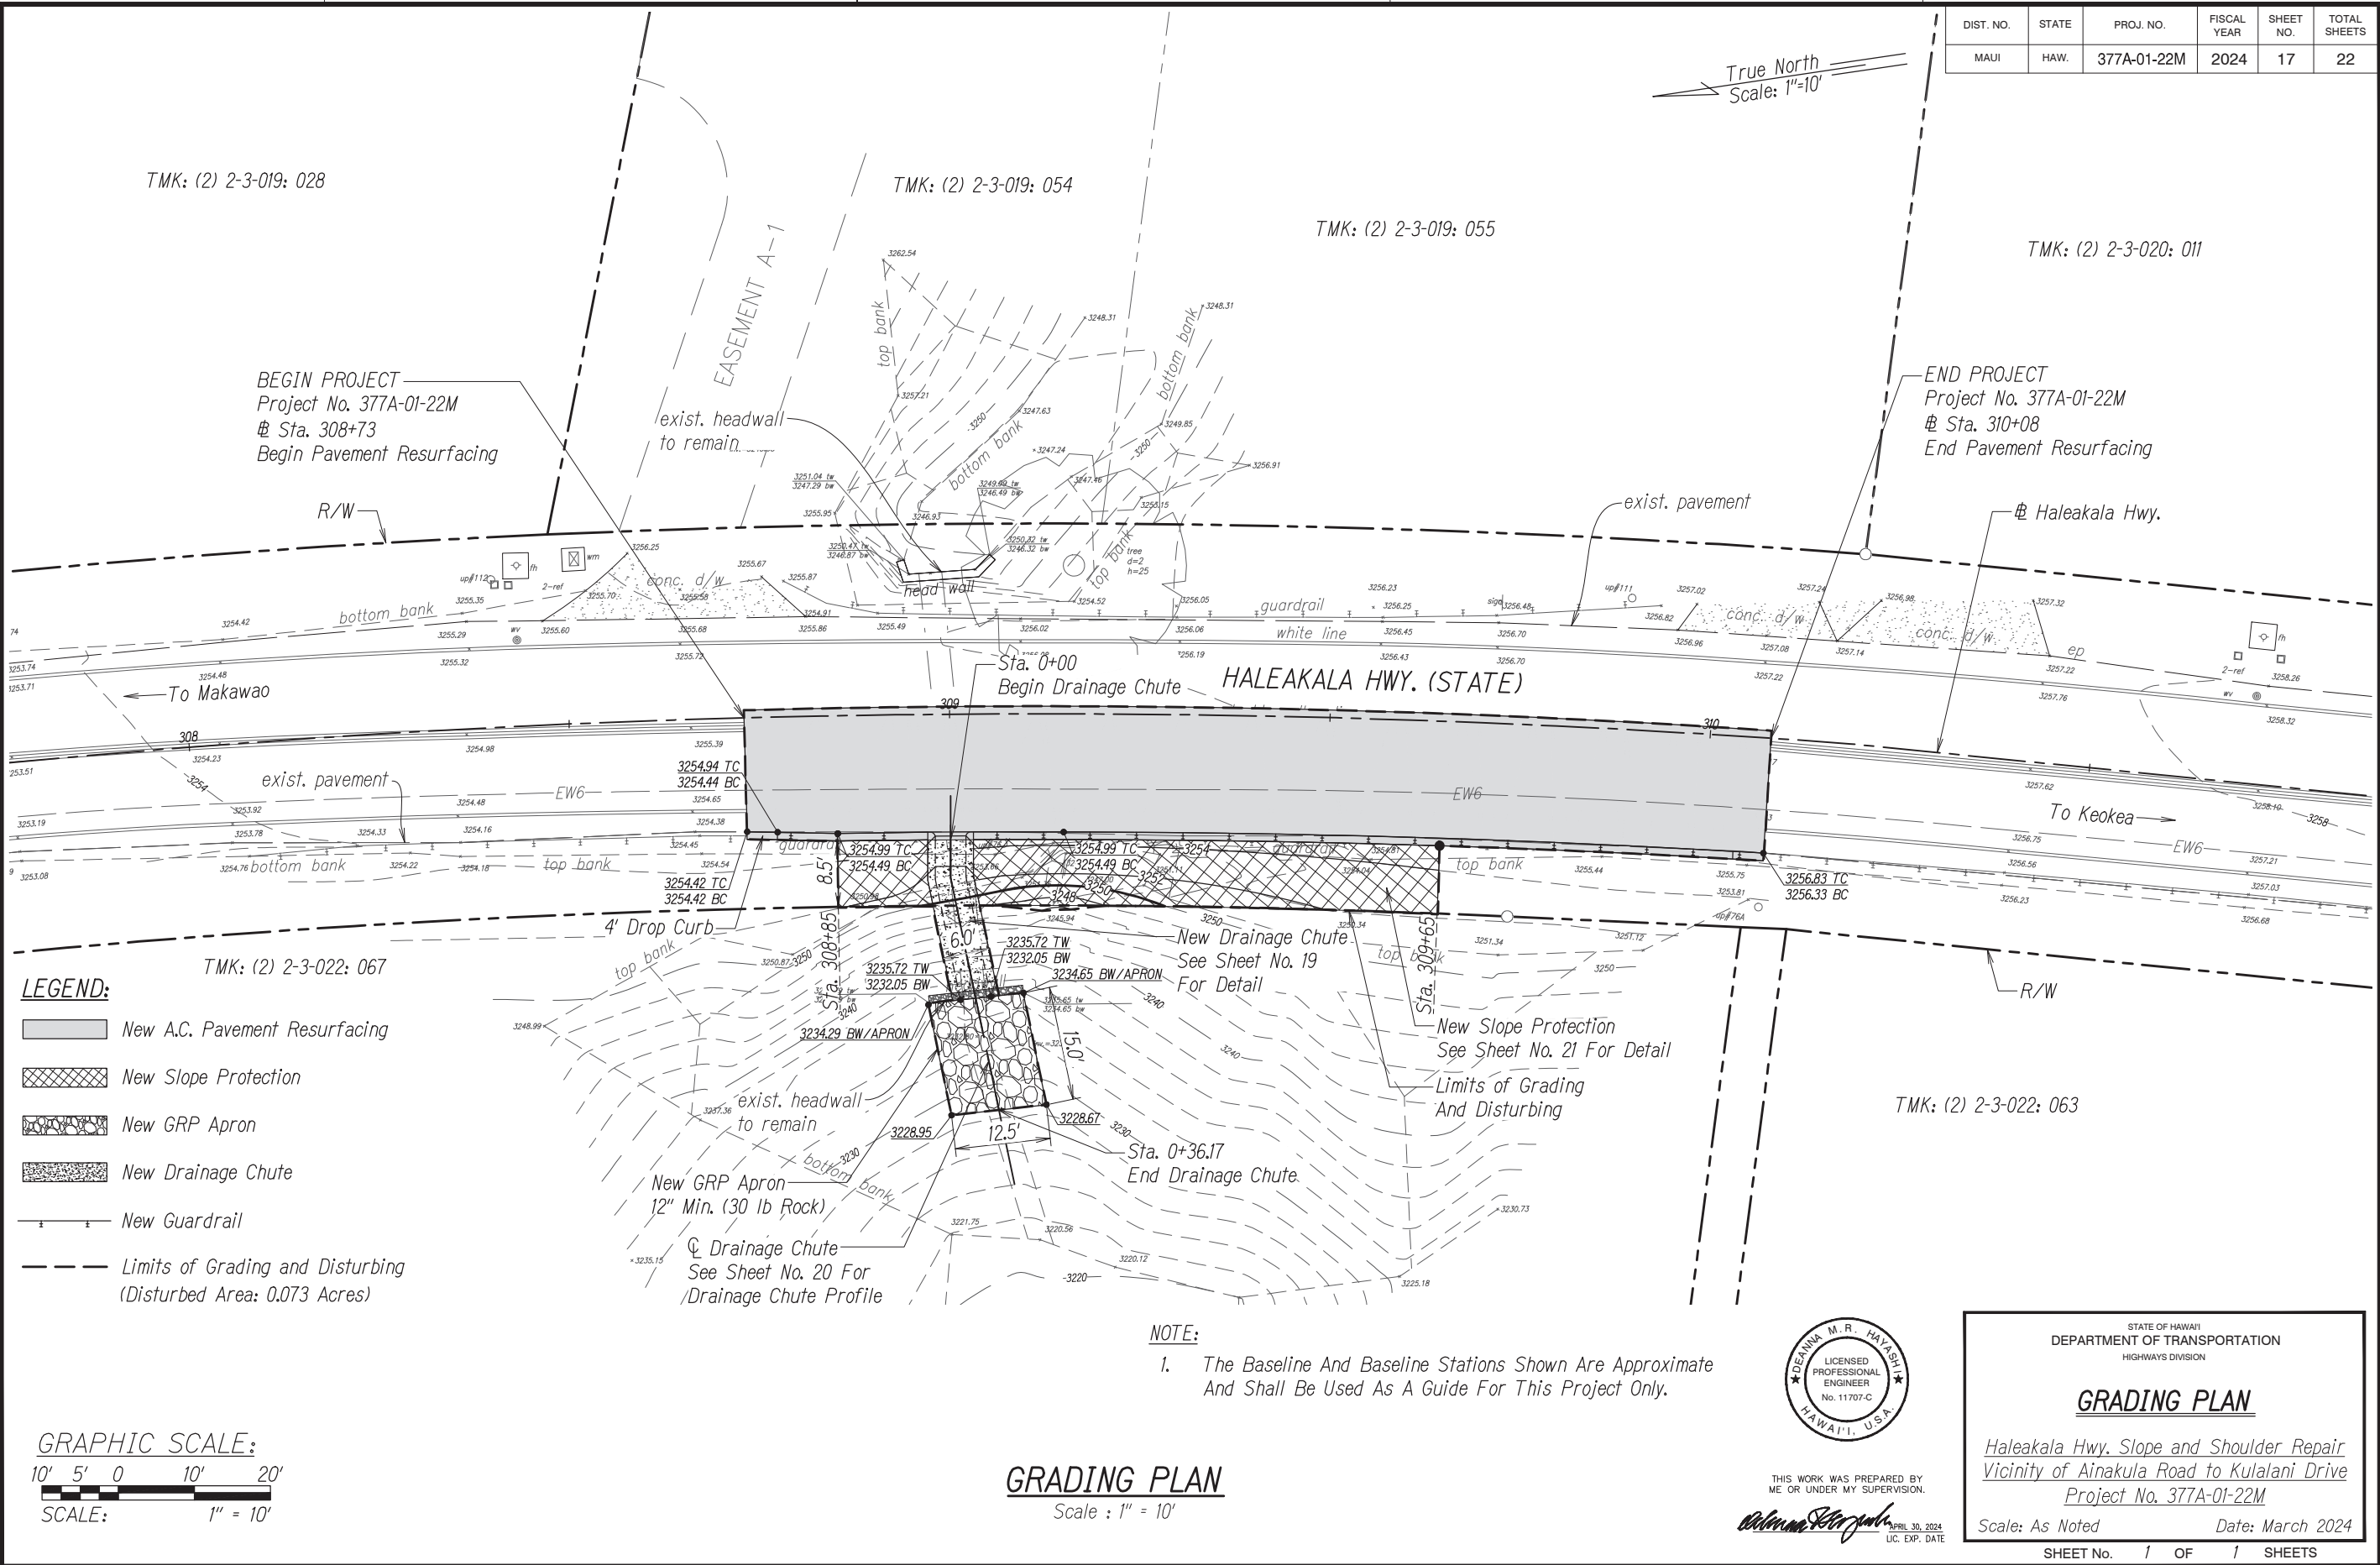

THIS WORK WAS PREPARED BY
ME OR UNDER MY SUPERVISION.

Deanna M.R. Hayashi
APRIL 30, 2024
LIC. EXP. DATE

STATE OF HAWAII
DEPARTMENT OF TRANSPORTATION
HIGHWAYS DIVISION

GRADING PLAN

Haleakala Hwy. Slope and Shoulder Repair
Vicinity of Ainakula Road to Kulalani Drive
Project No. 377A-01-22M

Scale: As Noted Date: March 2024

SHEET No. 17 OF 22 SHEETS