




FED. ROAD DIST. NO.	STATE	PROJ. NO.	FISCAL YEAR	SHEET NO.	TOTAL SHEETS
HAWAII	HAW.	378A-01-00MR	2001	66	73

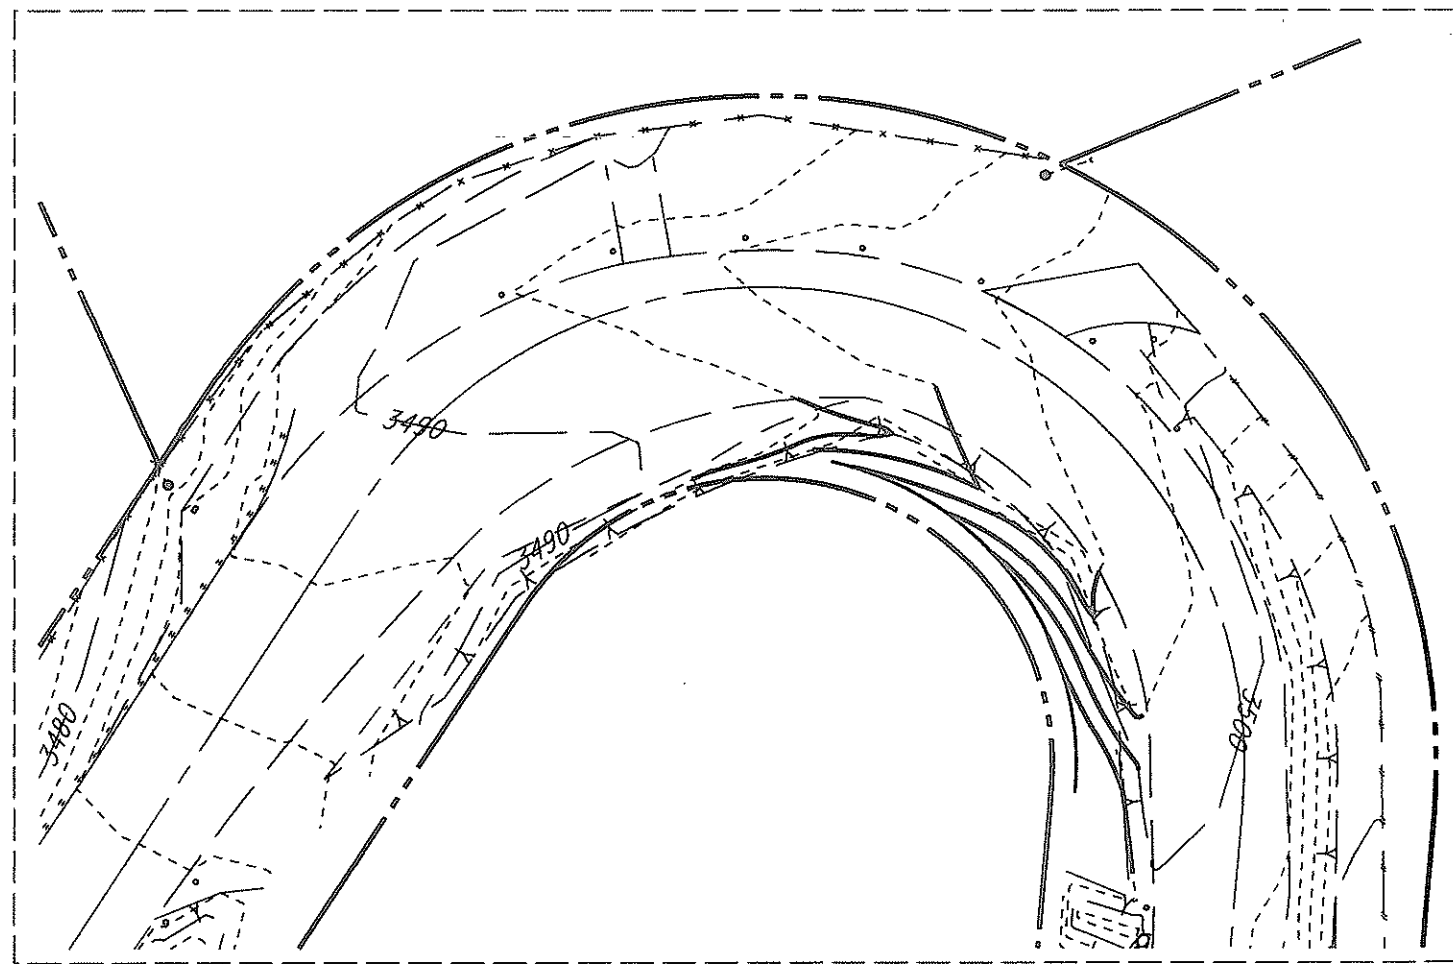

Sheet 20

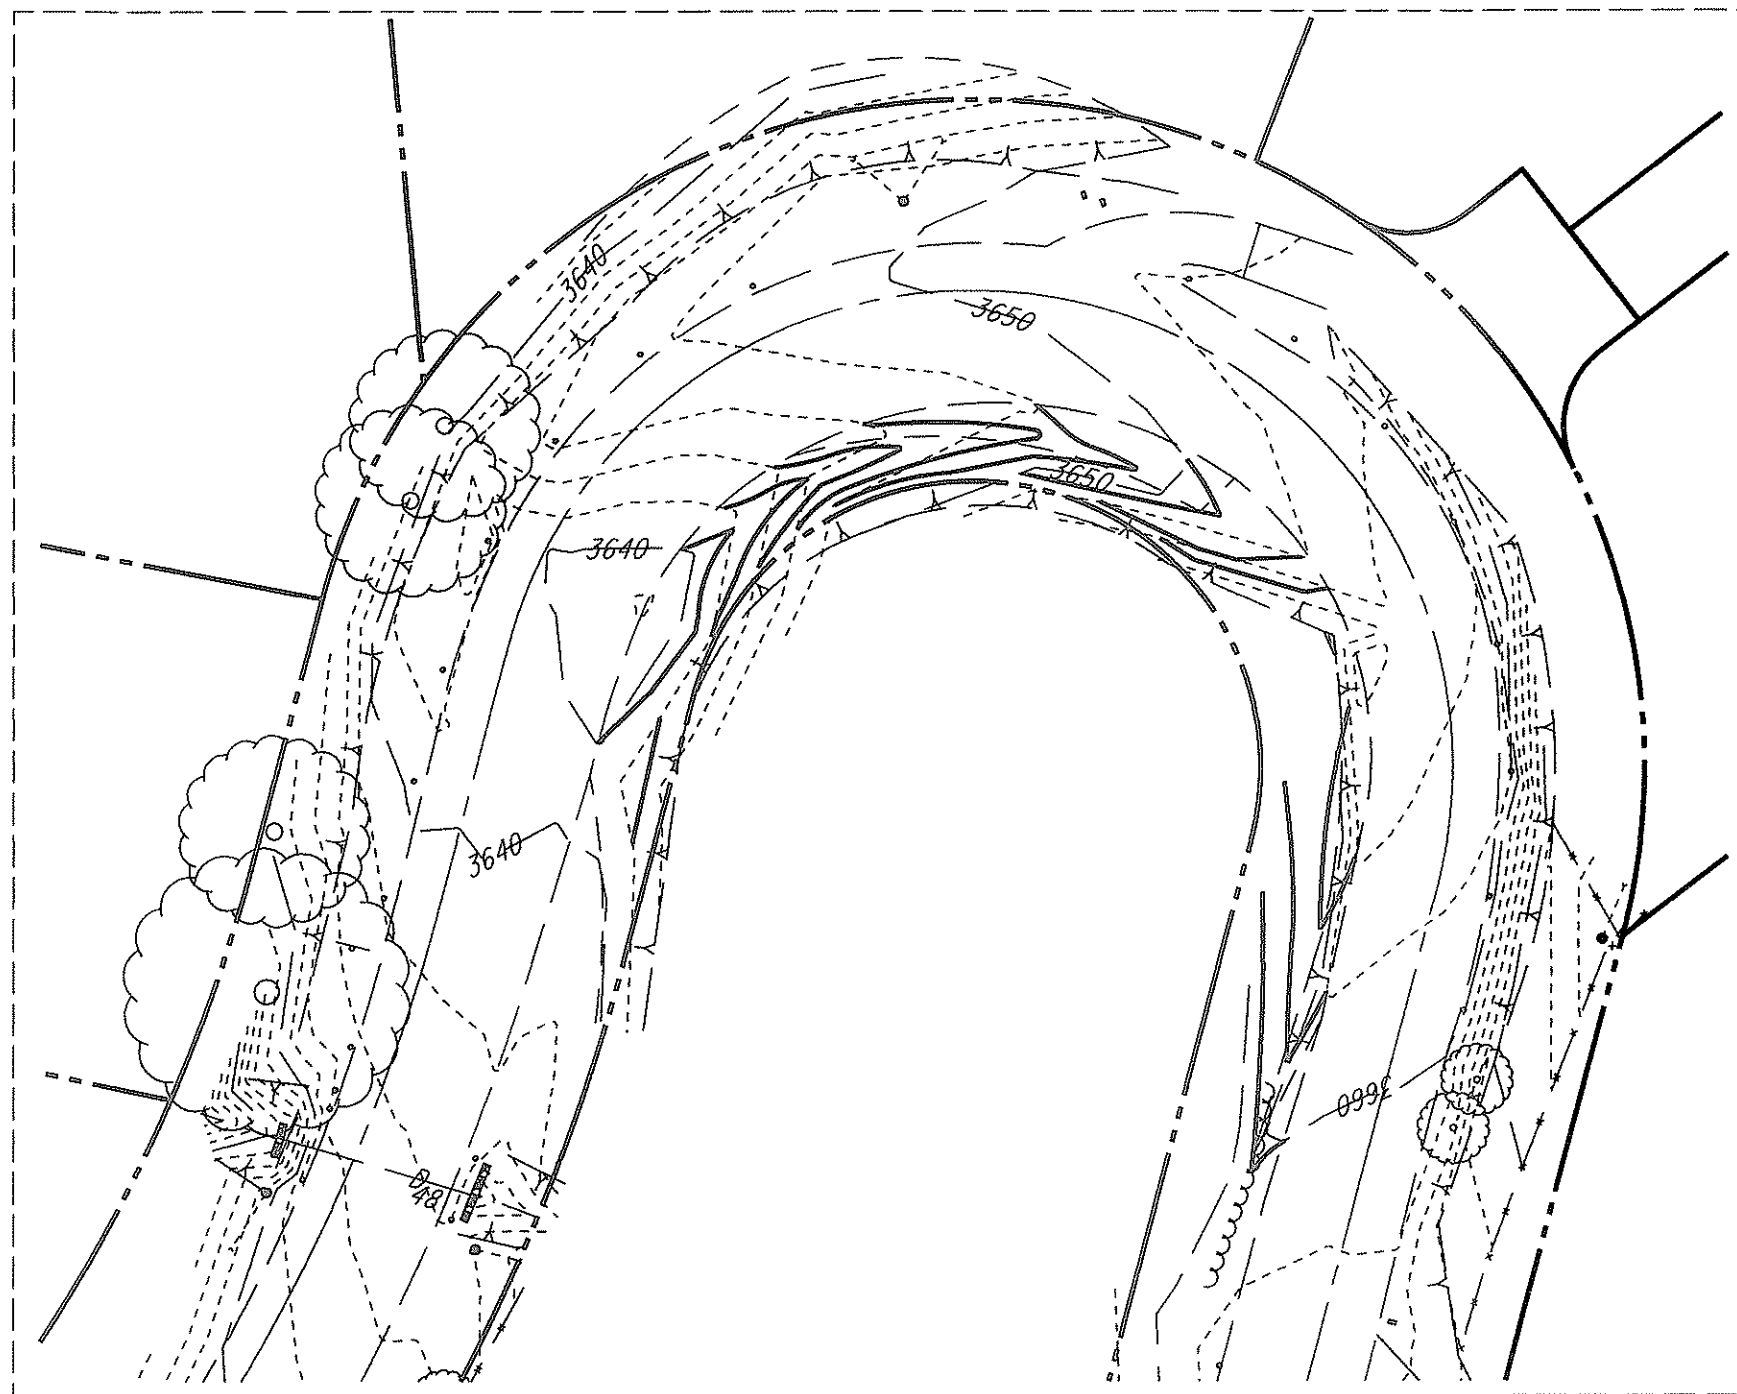

Sheet 22

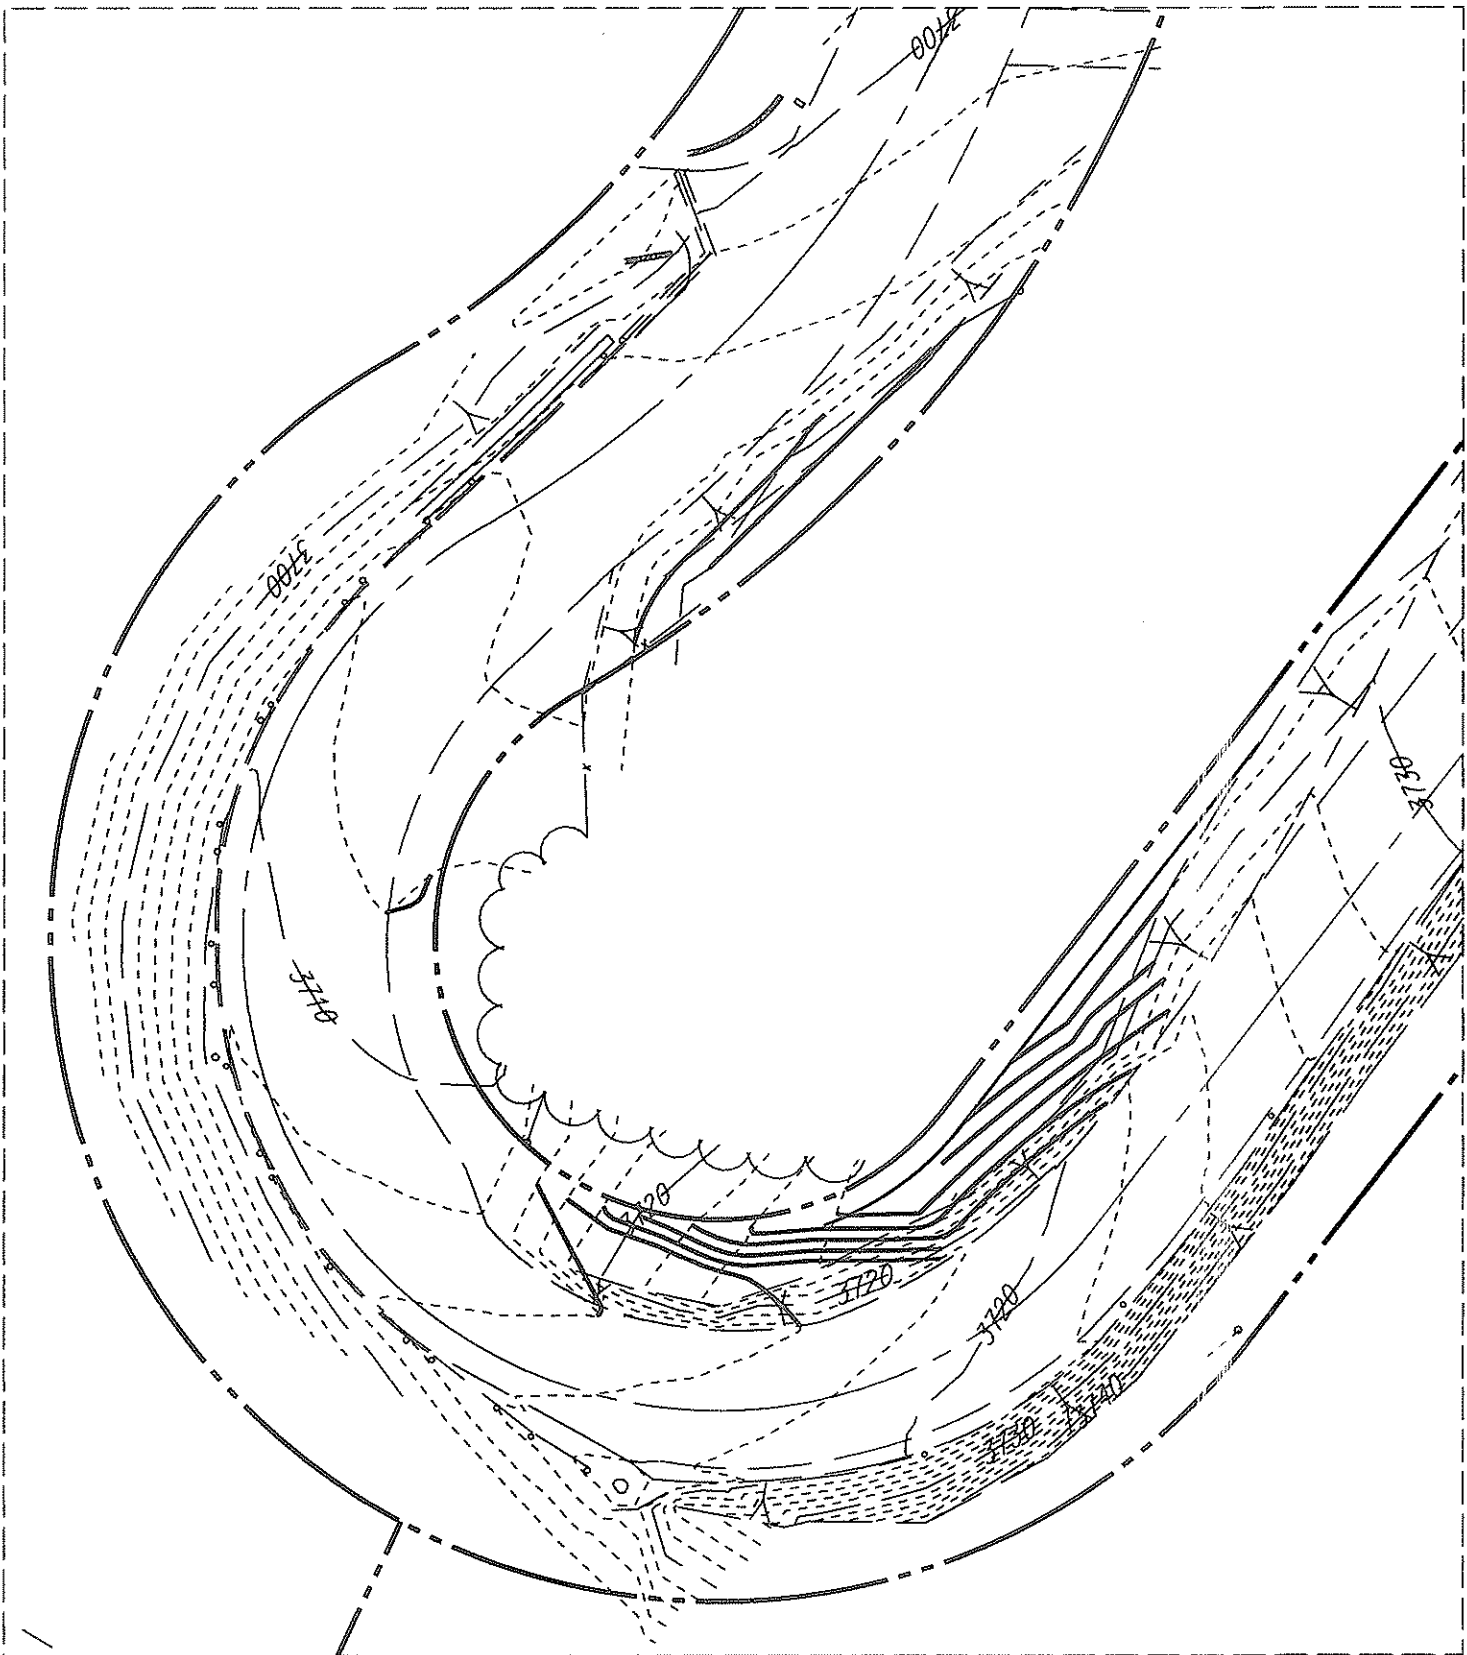

Sheet 22




THIS WORK WAS PREPARED BY ME OR UNDER
MY SUPERVISION AND CONSTRUCTION OF THIS
PROJECT WILL BE UNDER MY OBSERVATION.
Corey H. Kocak
DATE: 5/3/01

STATE OF HAWAII
DEPARTMENT OF TRANSPORTATION
HIGHWAYS DIVISION
GRADING PLAN


HALEAKALA CRATER ROAD
REPAIRS AND MAINTENANCE
PROJECT NO. 378A-01-00MR
Scale: 1"=40' Date: January, 2001
SHEET No. 1 OF 4 SHEETS

ORIGINAL PLAN	SURVEY PLOTTED BY	DATE
NOTE BOOK	DRAWN BY	
No.	DESIGNED BY	
	QUANTITIES BY	
	CHECKED BY	


FED. ROAD DIST. NO.	STATE	PROJ. NO.	FISCAL YEAR	SHEET NO.	TOTAL SHEETS
HAWAII	HAW.	378A-01-00MR	2001	67	73

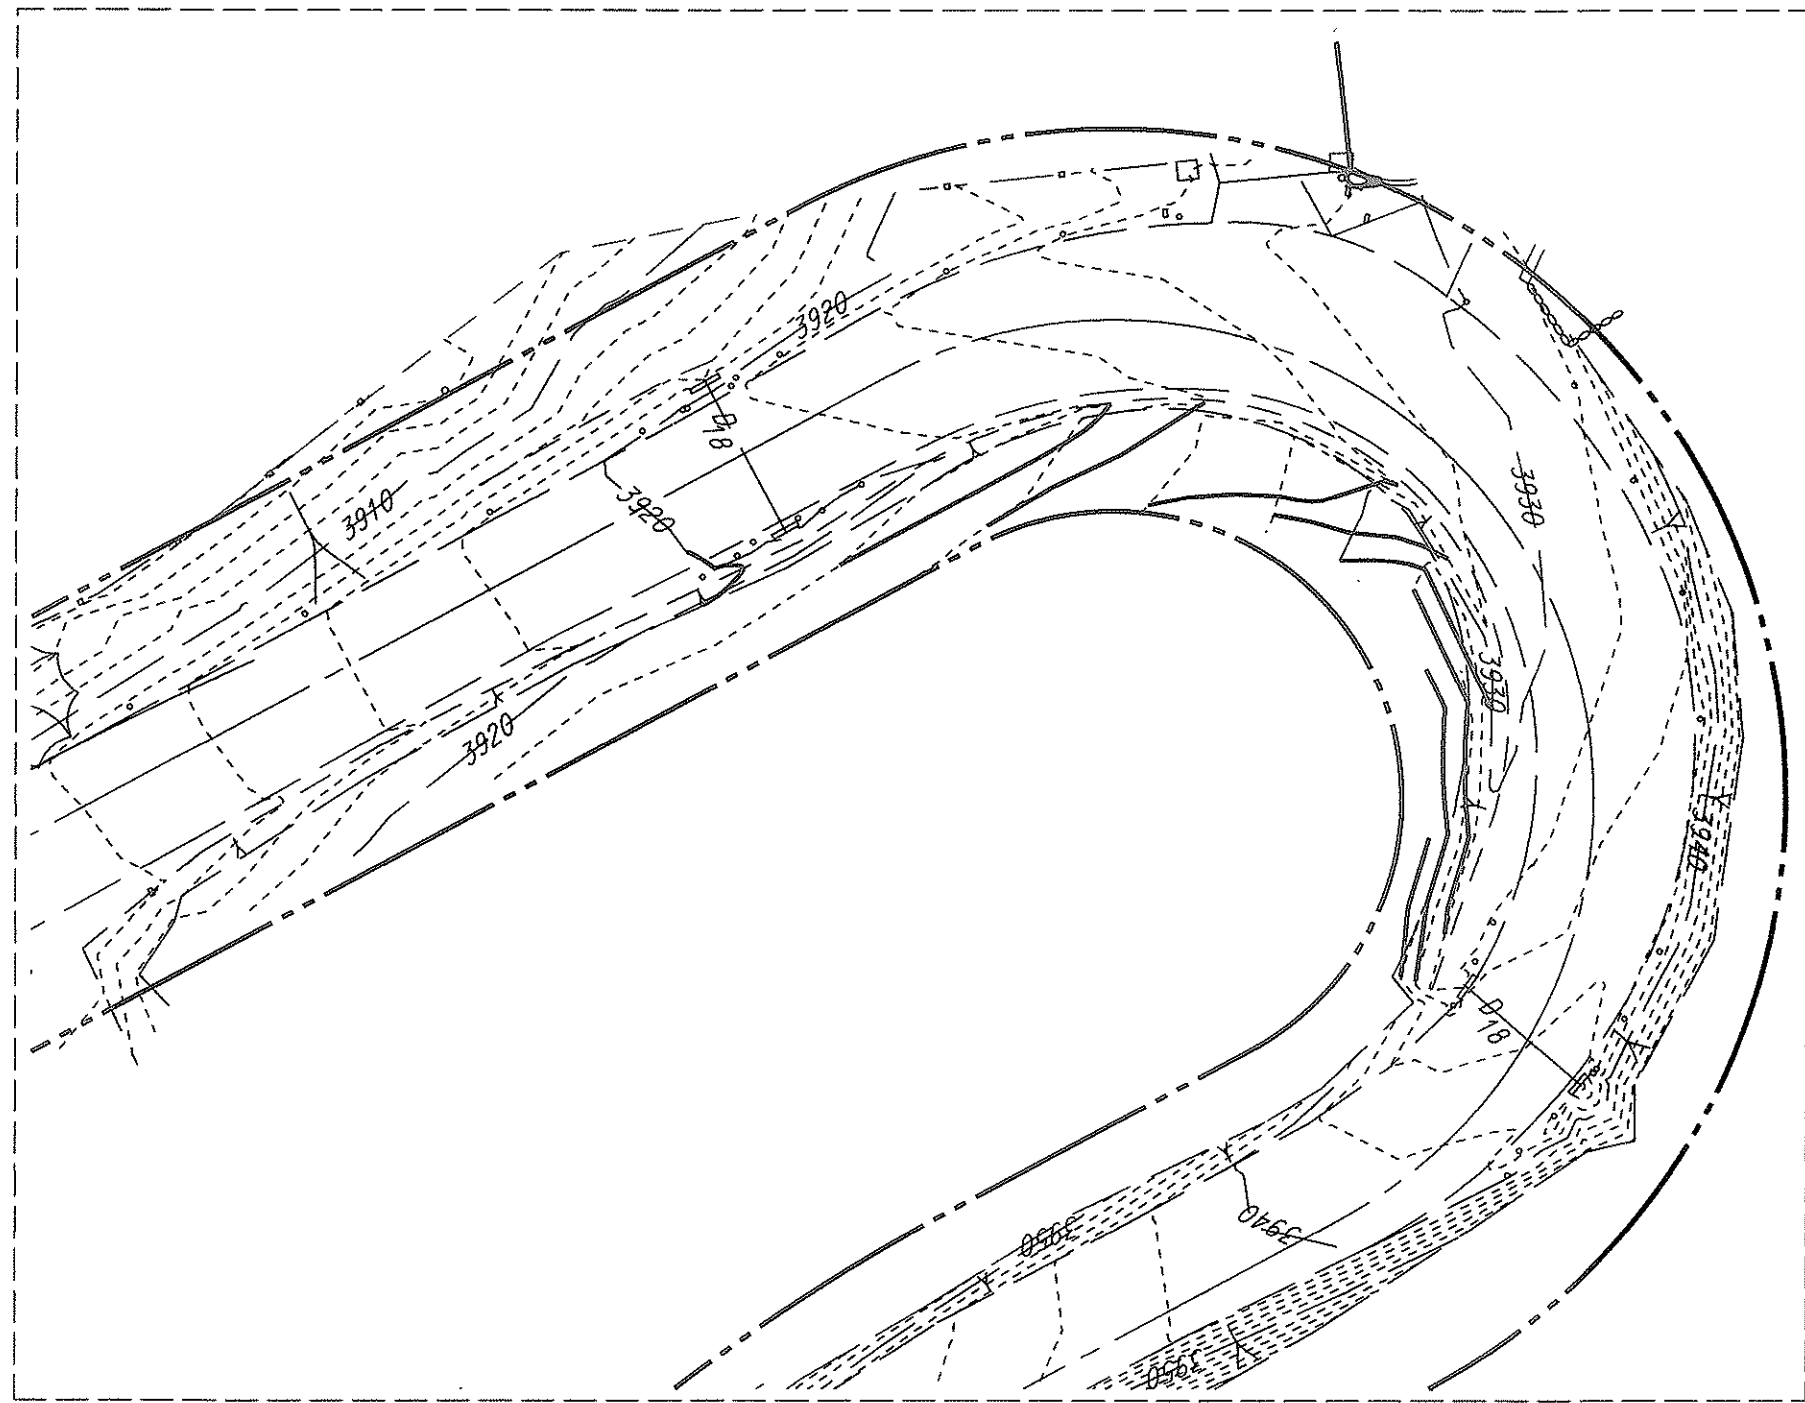

Sheet 25

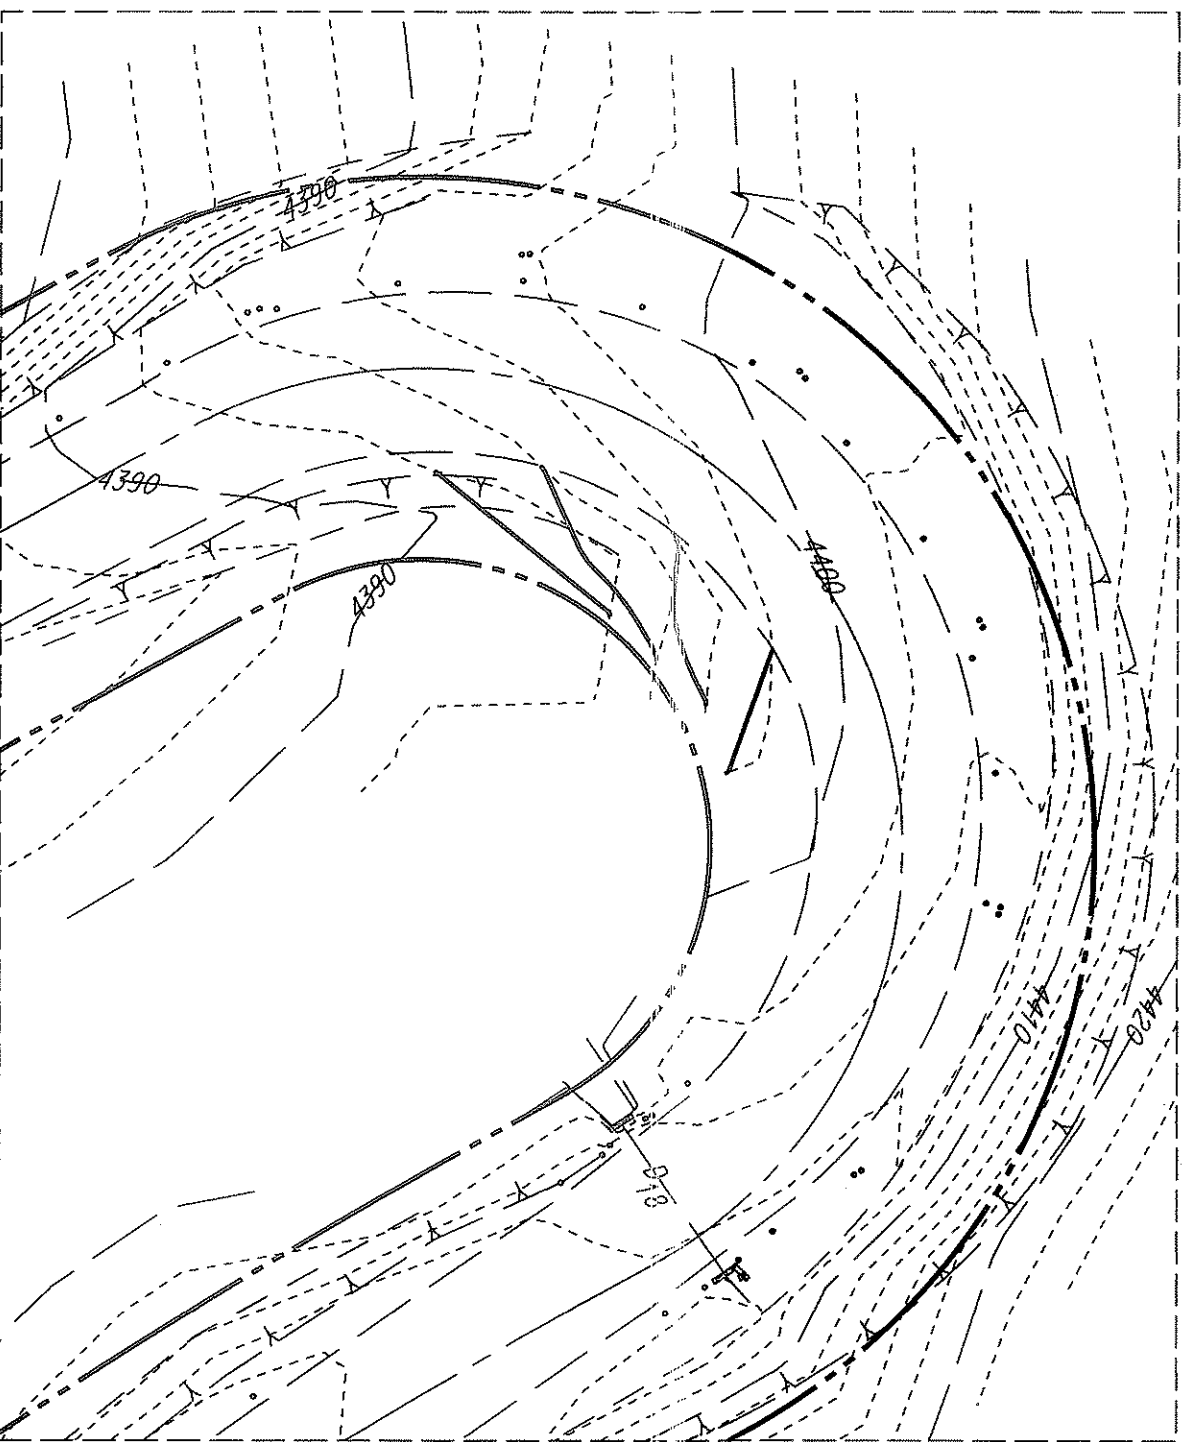

Sheet 32

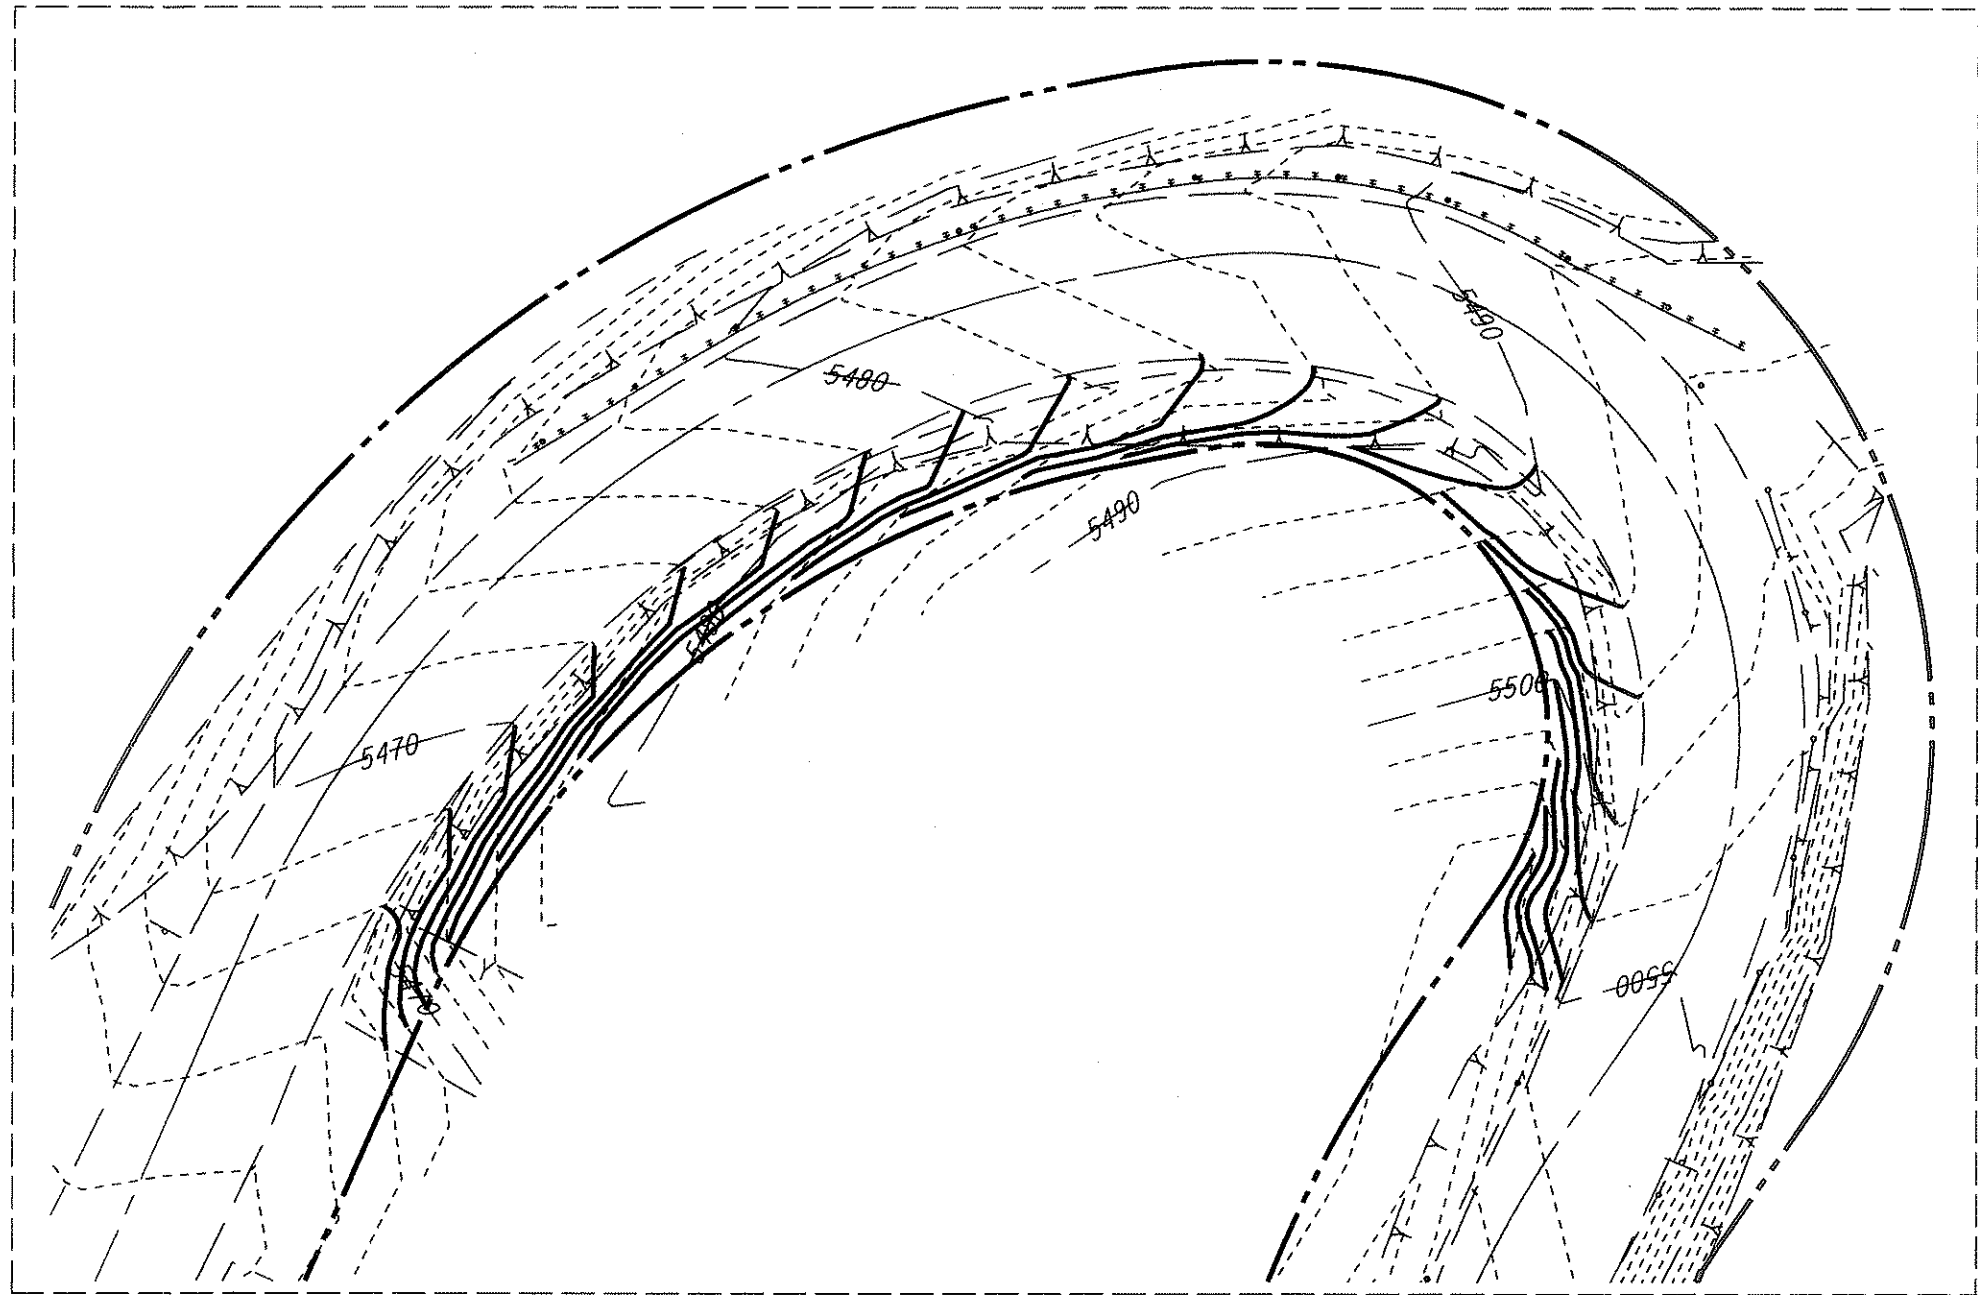

Sheet 45




THIS WORK WAS PREPARED BY ME OR UNDER MY SUPERVISION AND CONSTRUCTION OF THIS PROJECT WILL BE UNDER MY OBSERVATION.
Corey H. Kogas
DATE: 5/3/01

STATE OF HAWAII
DEPARTMENT OF TRANSPORTATION
HIGHWAYS DIVISION
GRADING PLAN

HALEAKALA CRATER ROAD
REPAIRS AND MAINTENANCE
PROJECT NO. 378A-01-00MR
Scale: 1"=40' Date: January, 2001
SHEET No. 2 OF 4 SHEETS


SURVEY PLOTTED BY	DATE
DRAWN BY	
DESIGNED BY	
QUANTITIES BY	
CHECKED BY	

FED. ROAD DIST. NO.	STATE	PROJ. NO.	FISCAL YEAR	SHEET NO.	TOTAL SHEETS
HAWAII	HAW.	378A-01-00MR	2001	68	73

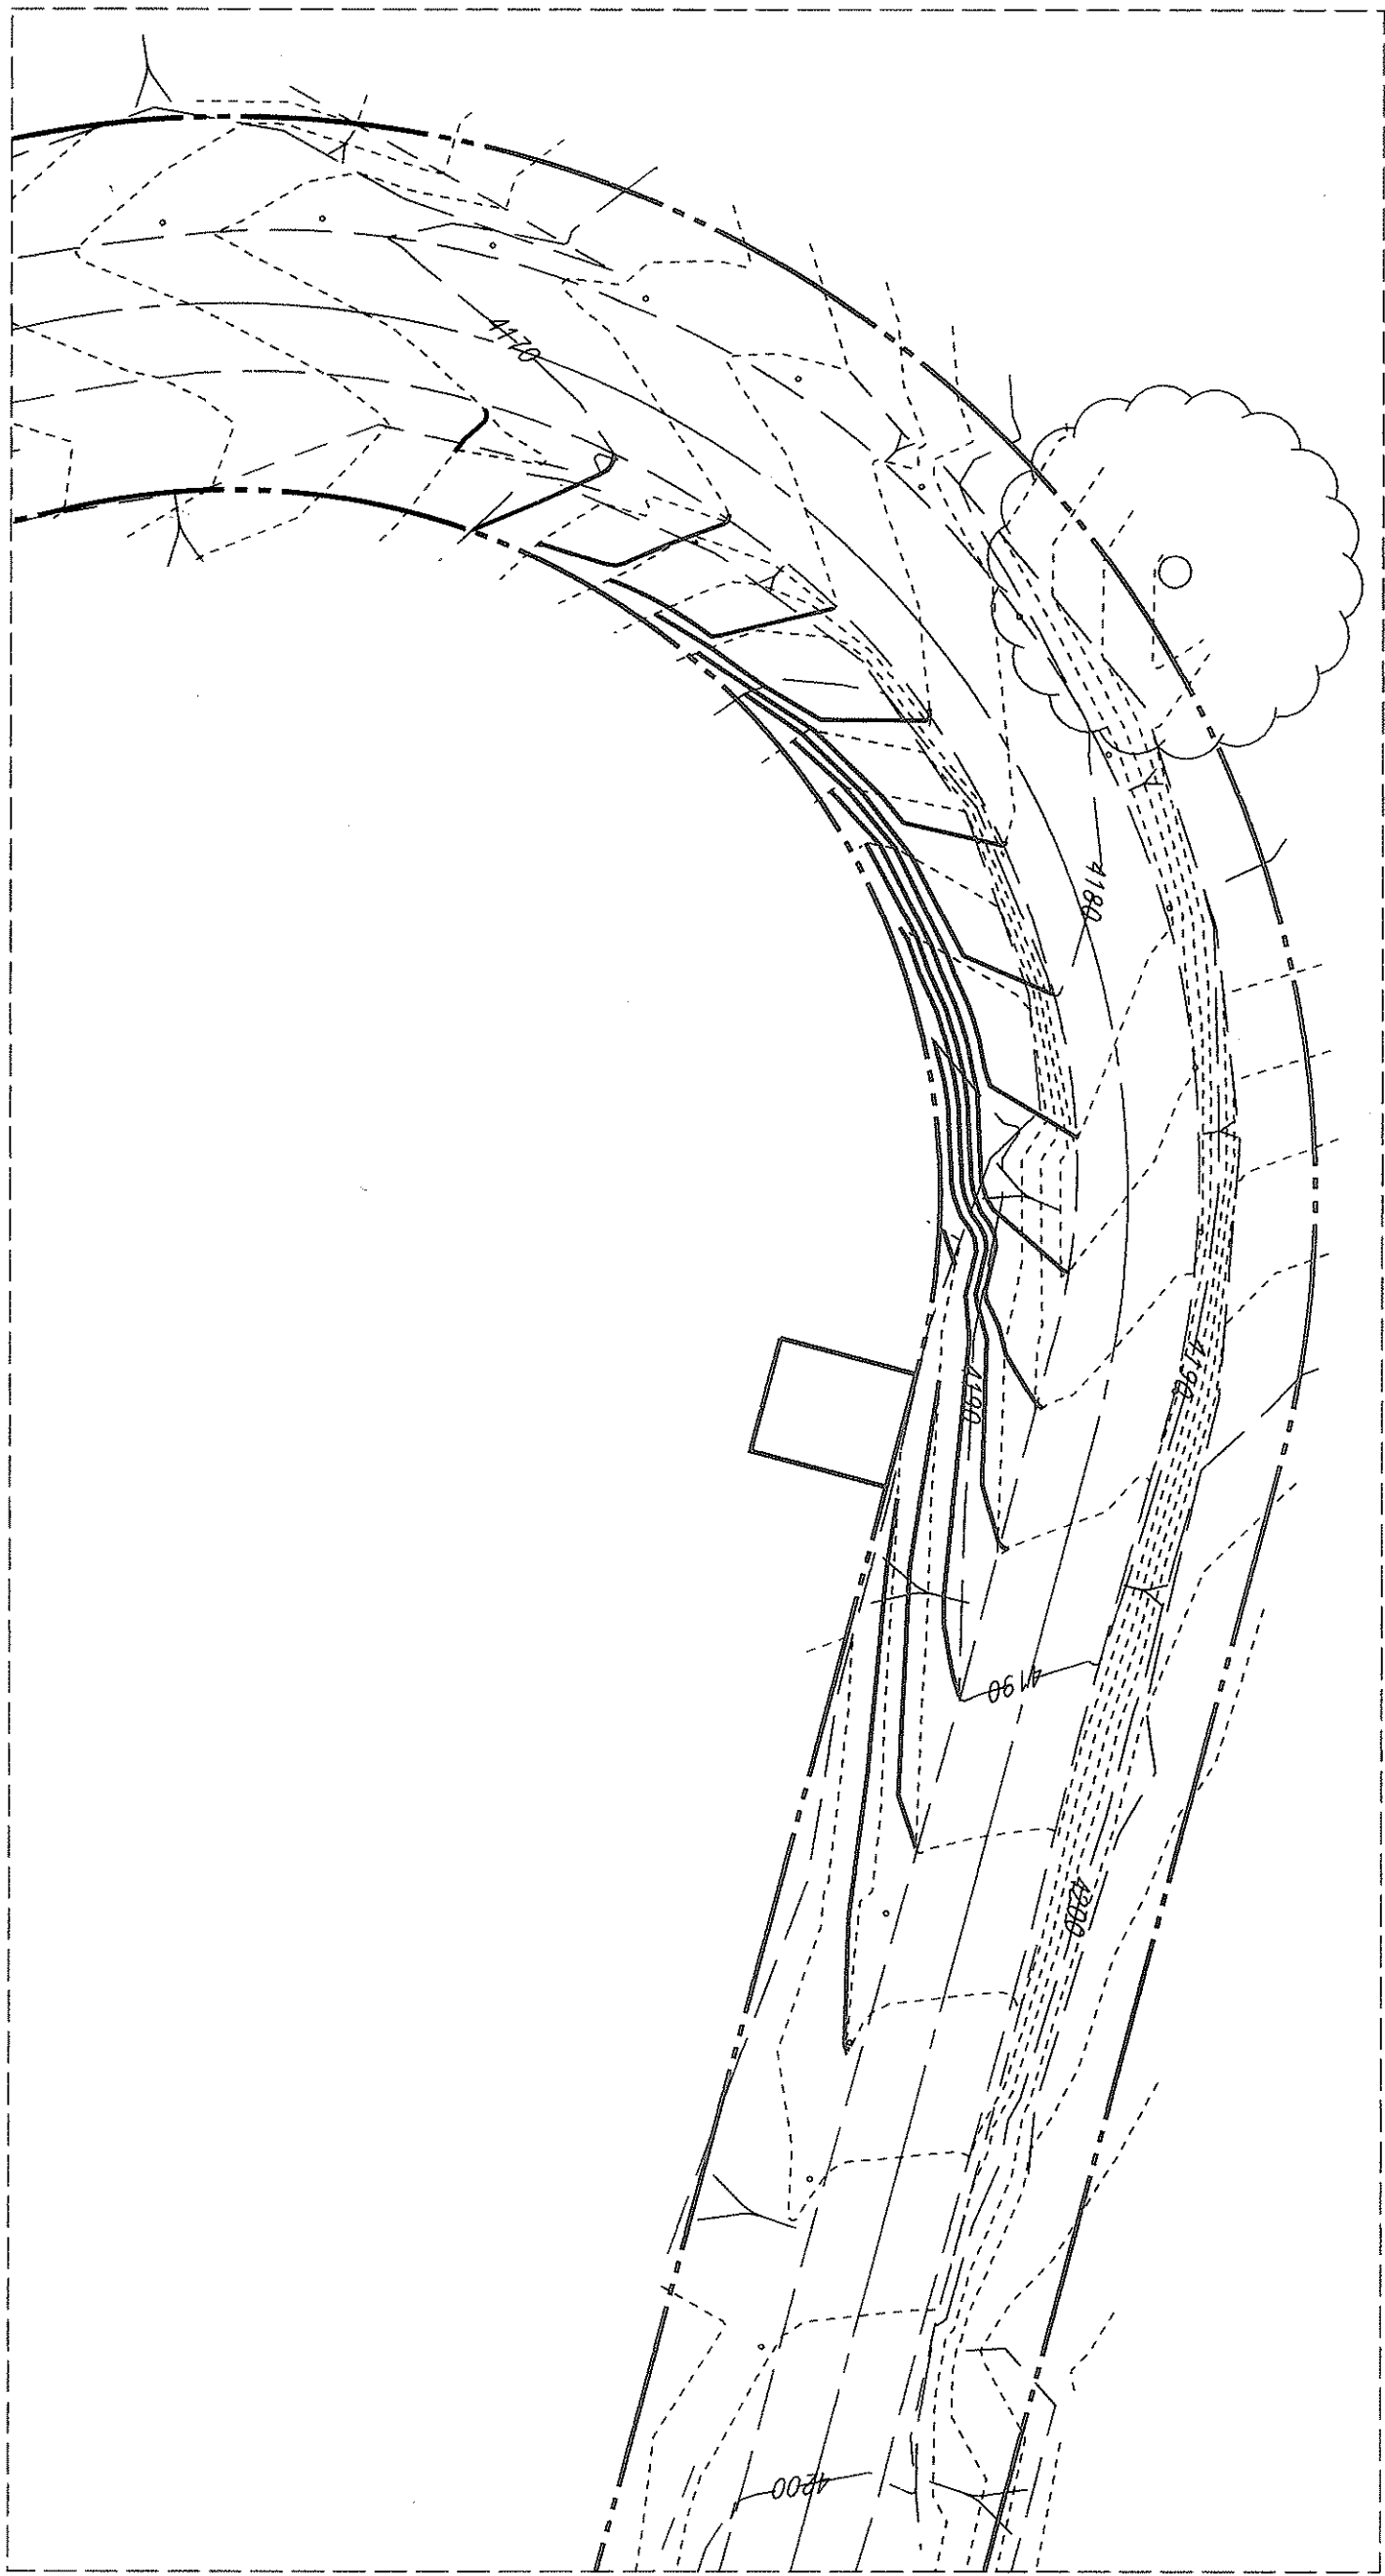

TRUE NORTH
SCALE: 1" = 40'

Sheet 29

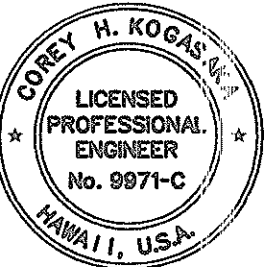

THIS WORK WAS PREPARED BY ME OR UNDER
MY SUPERVISION AND CONSTRUCTION OF THIS
PROJECT WILL BE UNDER MY OBSERVATION.
Corey H. Kook
DATE: 5/3/01


STATE OF HAWAII
DEPARTMENT OF TRANSPORTATION
HIGHWAYS DIVISION
GRADING PLAN

HALEAKALA CRATER ROAD
REPAIRS AND MAINTENANCE
PROJECT NO. 378A-01-00MR
Scale: 1"=40' Date: January, 2001
SHEET No. 3 OF 4 SHEETS


ORIGINAL PLAN	SURVEY PLOTTED BY	DATE
NOTE BOOK	DRAWN BY	
No.	DESIGNED BY	
	QUANTITIES BY	
	CHECKED BY	

FED. ROAD DIST. NO.	STATE	PROJ. NO.	FISCAL YEAR	SHEET NO.	TOTAL SHEETS
HAWAII	HAW.	378A-01-00MR	2001	69	73


TRUE NORTH
SCALE: 1" = 40'

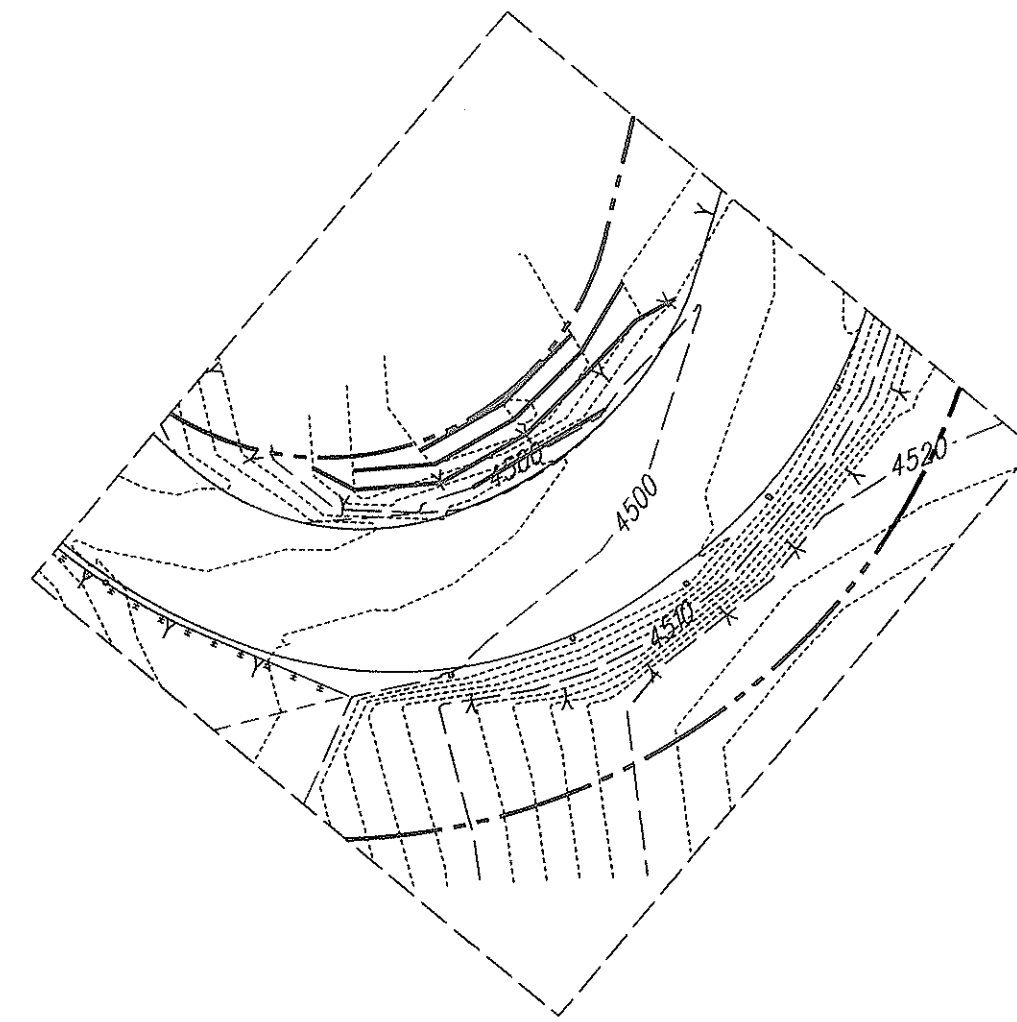


Sheet 34

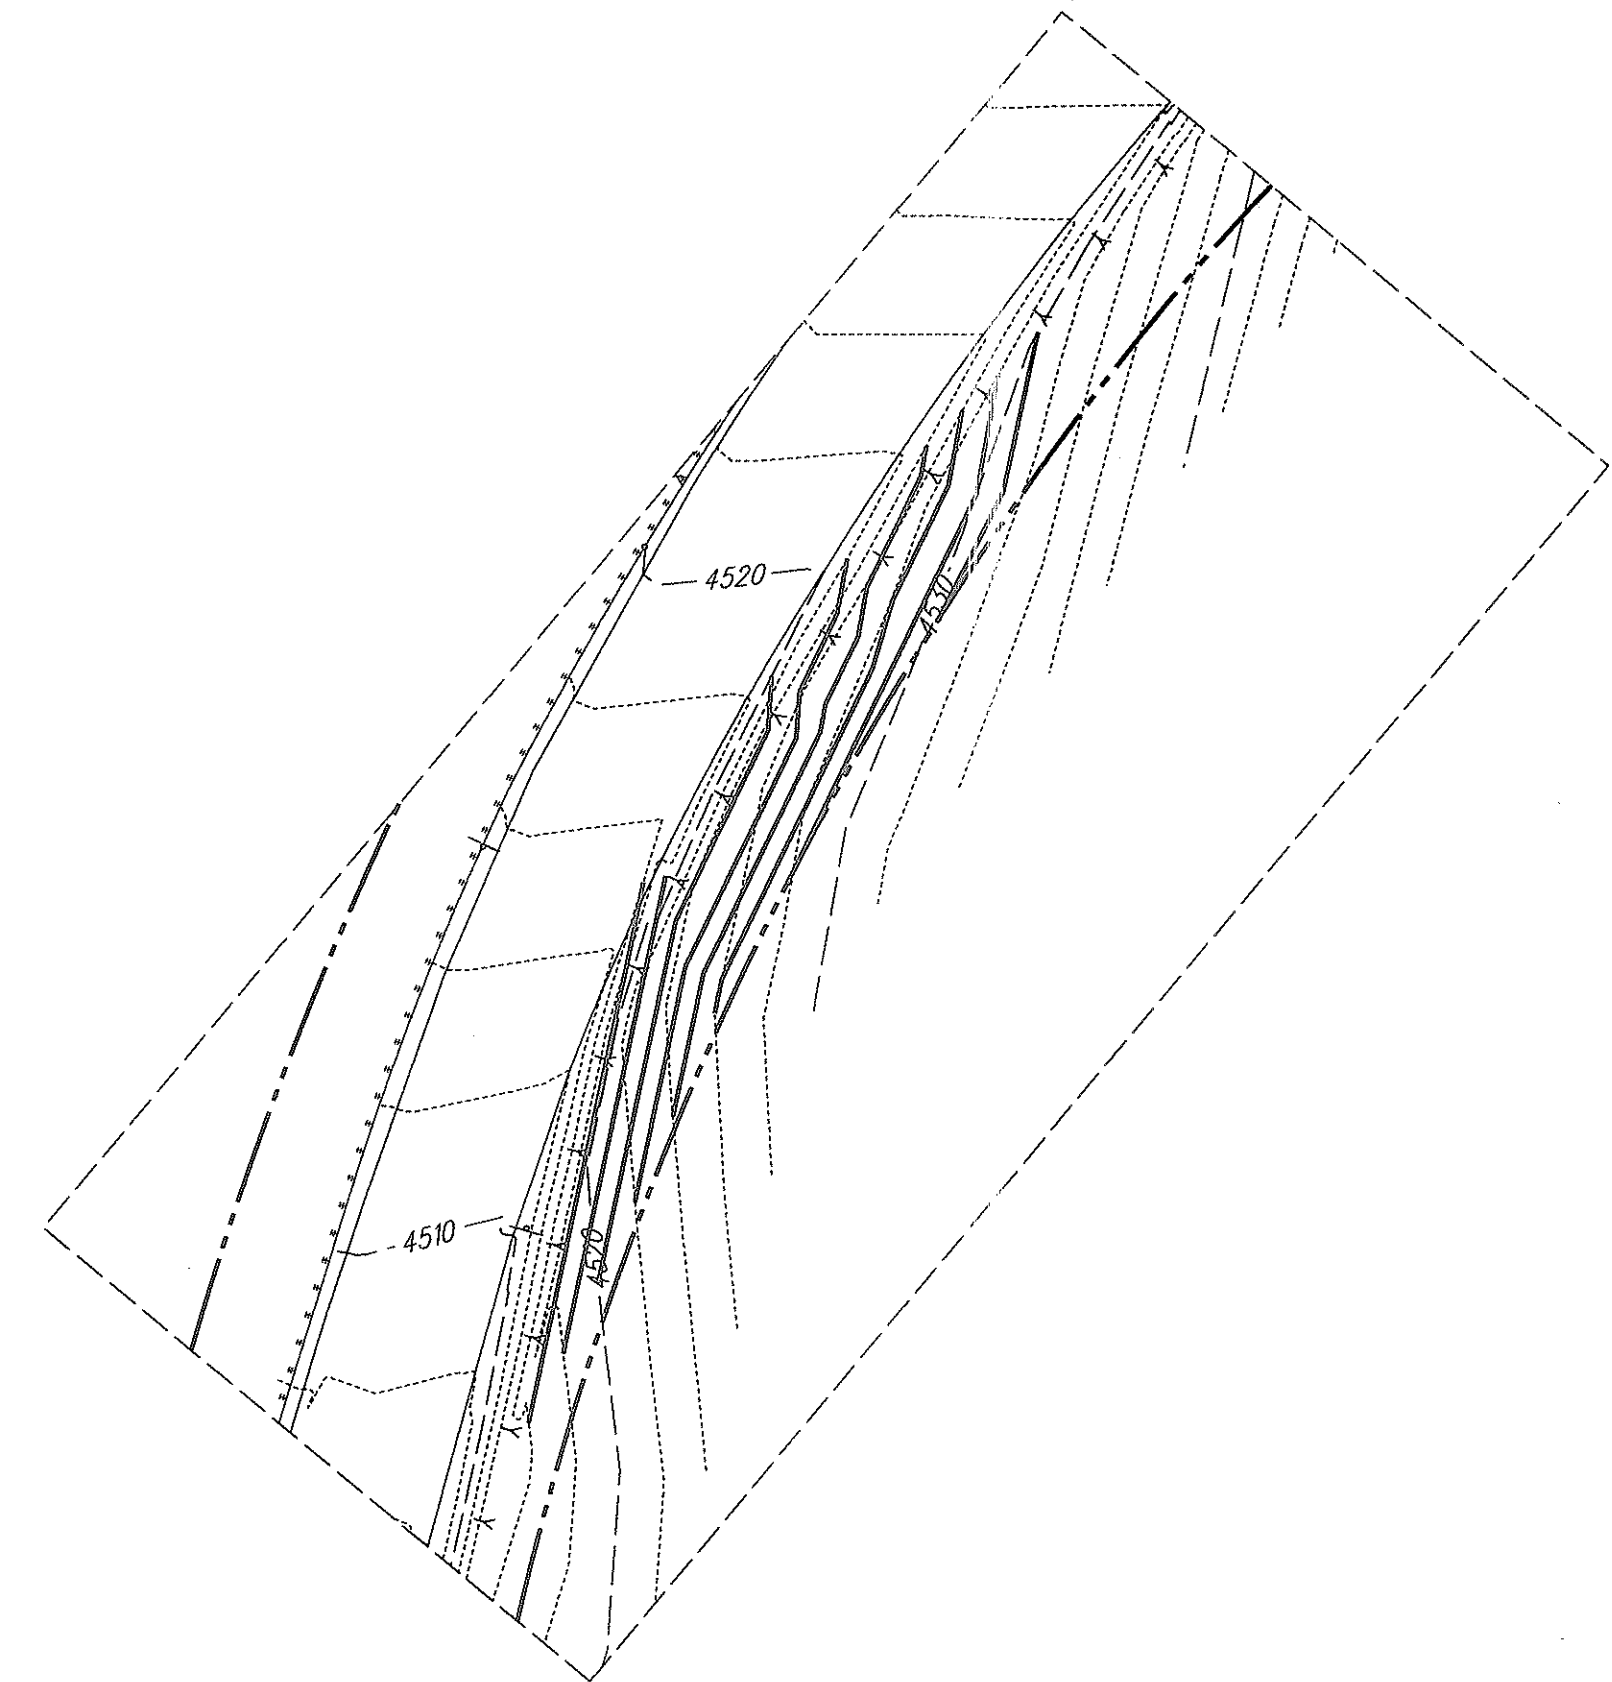


Sheet 34

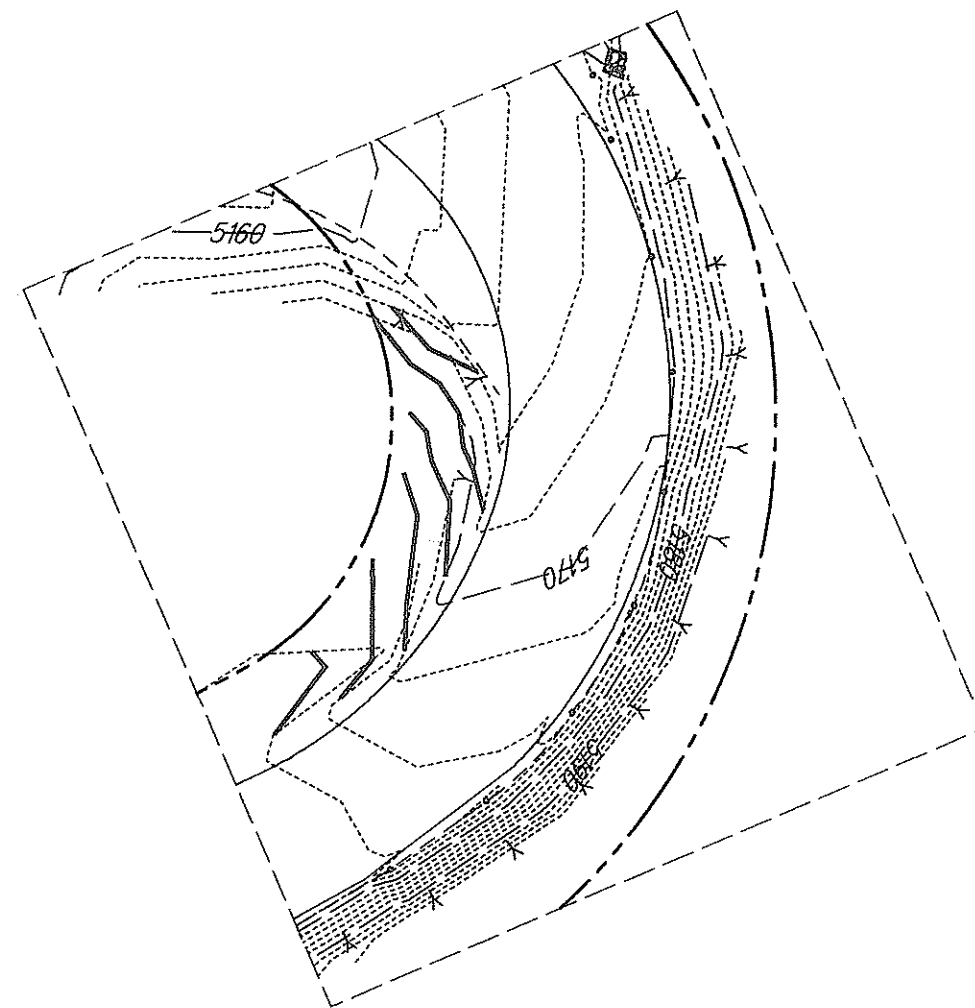

Sheet 41

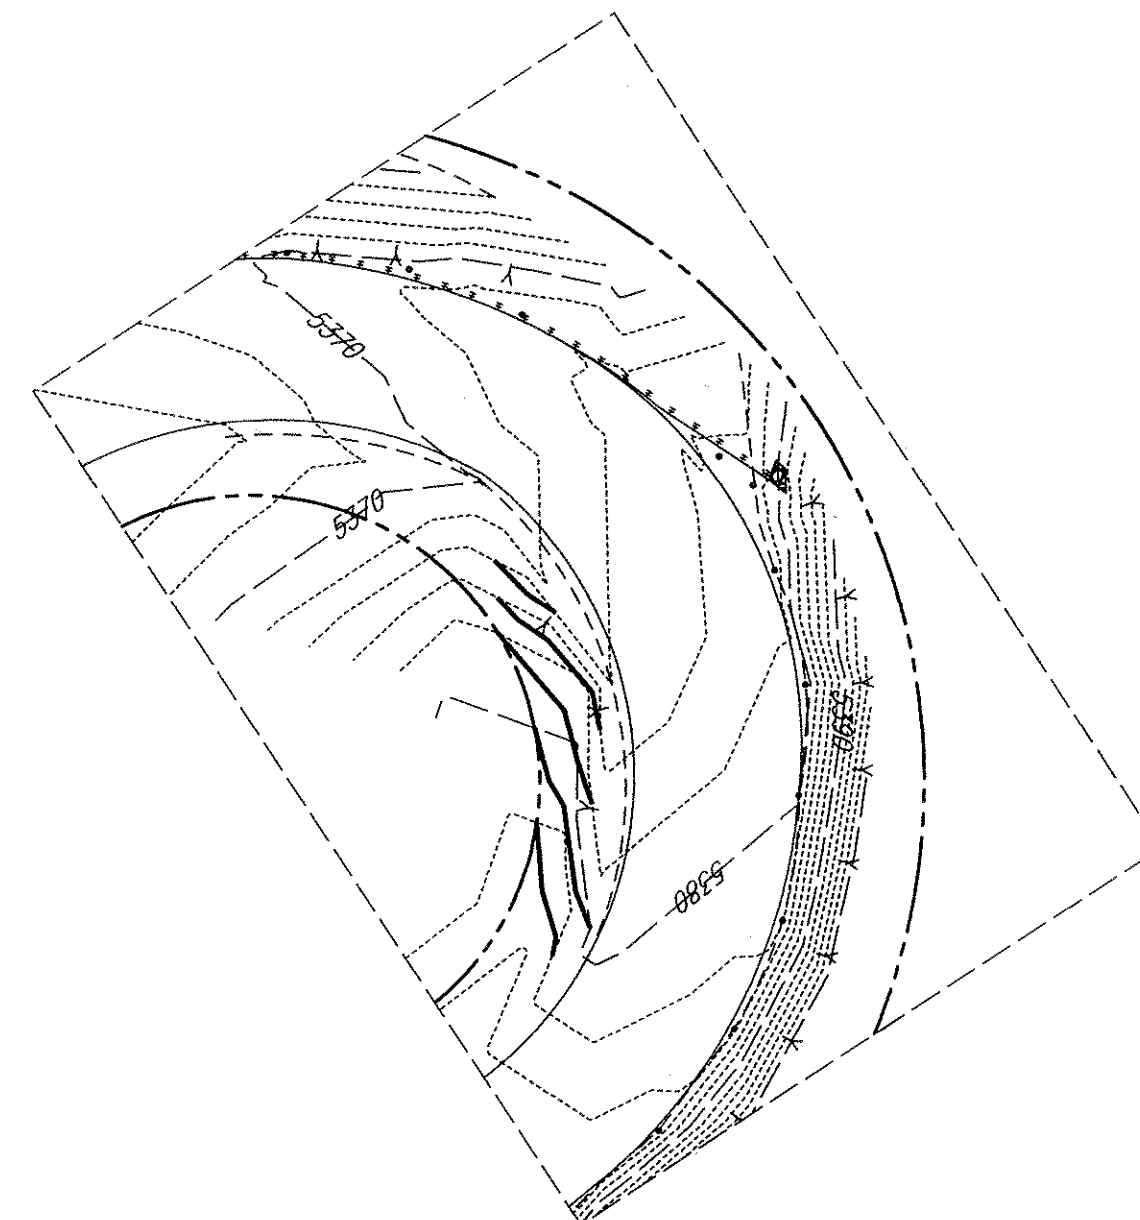

Sheet 44

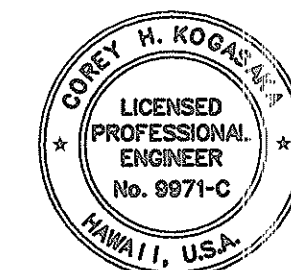

THIS WORK WAS PREPARED BY ME OR UNDER MY SUPERVISION AND CONSTRUCTION OF THIS PROJECT WILL BE UNDER MY OBSERVATION.
DATE: 5/3/01

STATE OF HAWAII
DEPARTMENT OF TRANSPORTATION
HIGHWAYS DIVISION
GRADING PLAN

**HALEAKALA CRATER ROAD
REPAIRS AND MAINTENANCE**
PROJECT NO. 378A-01-00MR
Scale: 1"=40' Date: January, 2001
SHEET No. 4 OF 4 SHEETS

ORIGINAL PLAN	SURVEY PLOTTED BY	DATE
NOTE BOOK	DRAWN BY	
	DESIGNED BY	
	CHECKED BY	