

2"x2"x30" Long Wood — Stake 10' 0.C 8" BioSock Mulch fill BioSock Scale: N.T.S

BioSock Erosion Control Notes:

- Provide BMP for the entire
- Stake 10' O.C. min.
- Filter socks shall be filled with mulch
- filter sock.
- 5. At completion of project, filter sock materials including the

1. The Contractor shall follow installation and implementation requirements for stabilized construction entrances/exits as outlined in State of Hawaii Department of Transportation Highways Division, Construction Best Management Practices Field Manual, Chapter 2 Erosion Control.

The Contractor shall install biosock erosion control berms and temporary silt fences at the locations shown on the plan prior to work.

Unless indicated otherwise in the special provisions or proposal, payment for planting under this item, other than that specified for landscaping, shall not be paid for directly, but shall be considered incidental to and included in the prices bid for planting.

4. All best management practices (BMPs) shall not be removed until all permanent erosion controls are in place and established.

5. At the end of planting operations, existing catch basins and drainage manholes surrounding the project site shall be inspected and any accumulated sediment and debris found in the drain structures shall be removed. Flushing into the catch basins and drainage manholes are


Ensure all existing drainage facilities are protected from dirt and debris in storm water runoff related to construction activities.

Drainage
Bio Sc
RUNOFF FLOW
/ Runoff
Flow Plan View
<i>A BMP at Drainage Culverts</i> <i>Scale: N.T.S</i>

	FED. ROAD DIST. NO.	STATE	FEDERAL AID PROJ. NO.	FISCAL YEAR	SHEET NO.	TOTAL SHEETS
	HAWAII	HAW.	STP-0378(004)	2022	10	24
landscaping and irrigation work.						

Remove sediment when depth reaches 1/3 the height of the

compost shall be removed from site and disposed of properly.

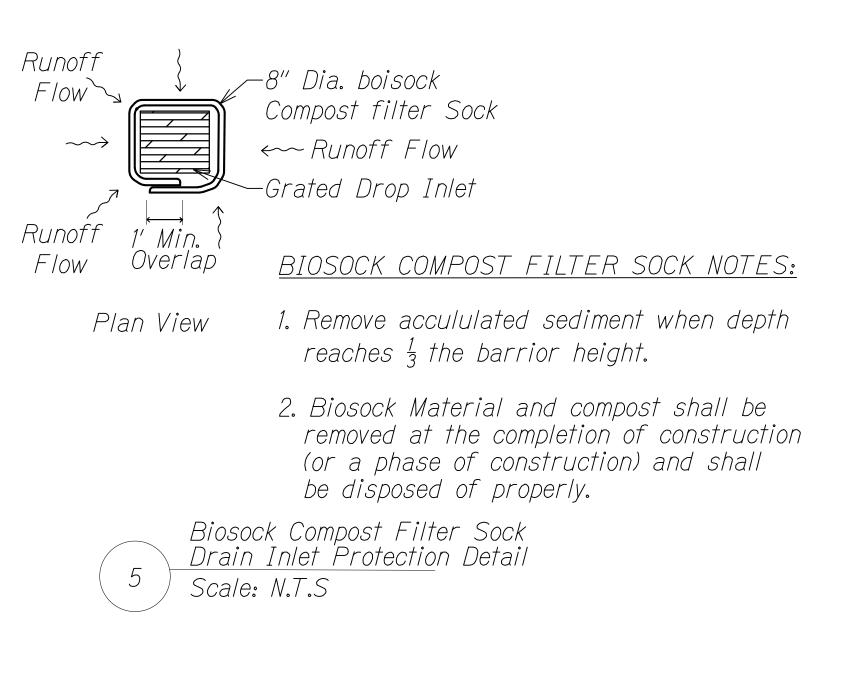

Culvert as needed ock

CHARD L. QUILLENSED PROFESSIONAL LANDSCAPE ARCHITECT No. 6028	state of hawaii DEPARTMENT OF TRANSPORTATION HIGHWAYS DIVISION BEST MANAGEMENT PRACTICES
AIT 0. AIT 0. Od/30/2024 Od/30/2024 Od/30/2024 Od/30/2024 Od/30/2024 SIGNATURE EXPIRATION OF LICENSE THIS WORK WAS PREPARED BY ME OR UNDER MY SUPERVISION AND CONSTRUCTION OF THIS PROJECT WILL BE UNDER MY OBSERVATION. (SEC. 16-115.9 DEPARTMENT OF COMMERCE AND CONSUMER AFFAIRS)	<u>HALEAKALA CRATER ROAD</u> <u>LANDSCAPE RESTORATION</u> Federal-Aid Project No. STP-0378(004) Scale: As Noted Date: Aug. 2021
	SHEET No. 10 OF 24 SHEETS