




| FED. ROAD<br>DIST. NO. | STATE  | FED. AID<br>PROJ. NO. | FISCAL<br>YEAR | SHEET<br>NO. | TOTAL<br>SHEETS |
|------------------------|--------|-----------------------|----------------|--------------|-----------------|
| HAWAII                 | HAWAII | 5-0380(b)             | 1967           | 23           | 87              |

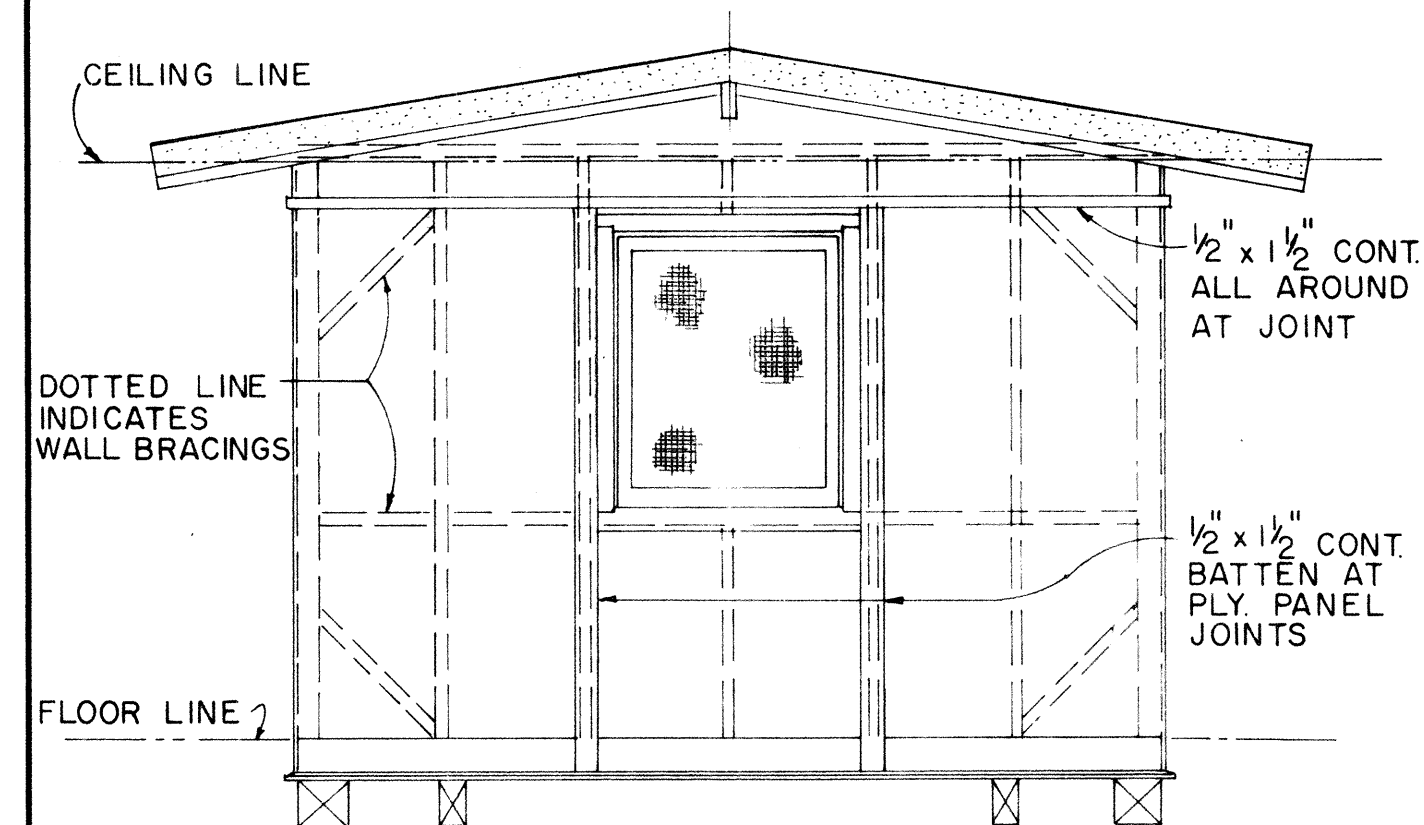


ELEVATION (B)  
ELEVATION (D) SIMILAR  
SCALE:  $\frac{3}{8}" = 1"-0"$

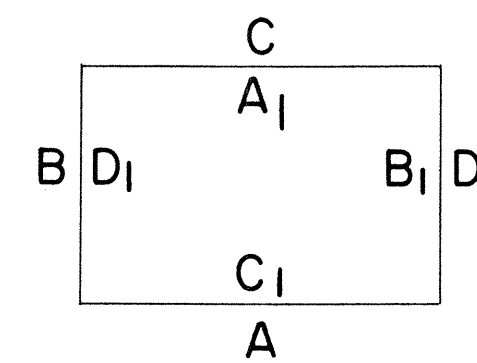


### EXTERIOR & INTERIOR KEY

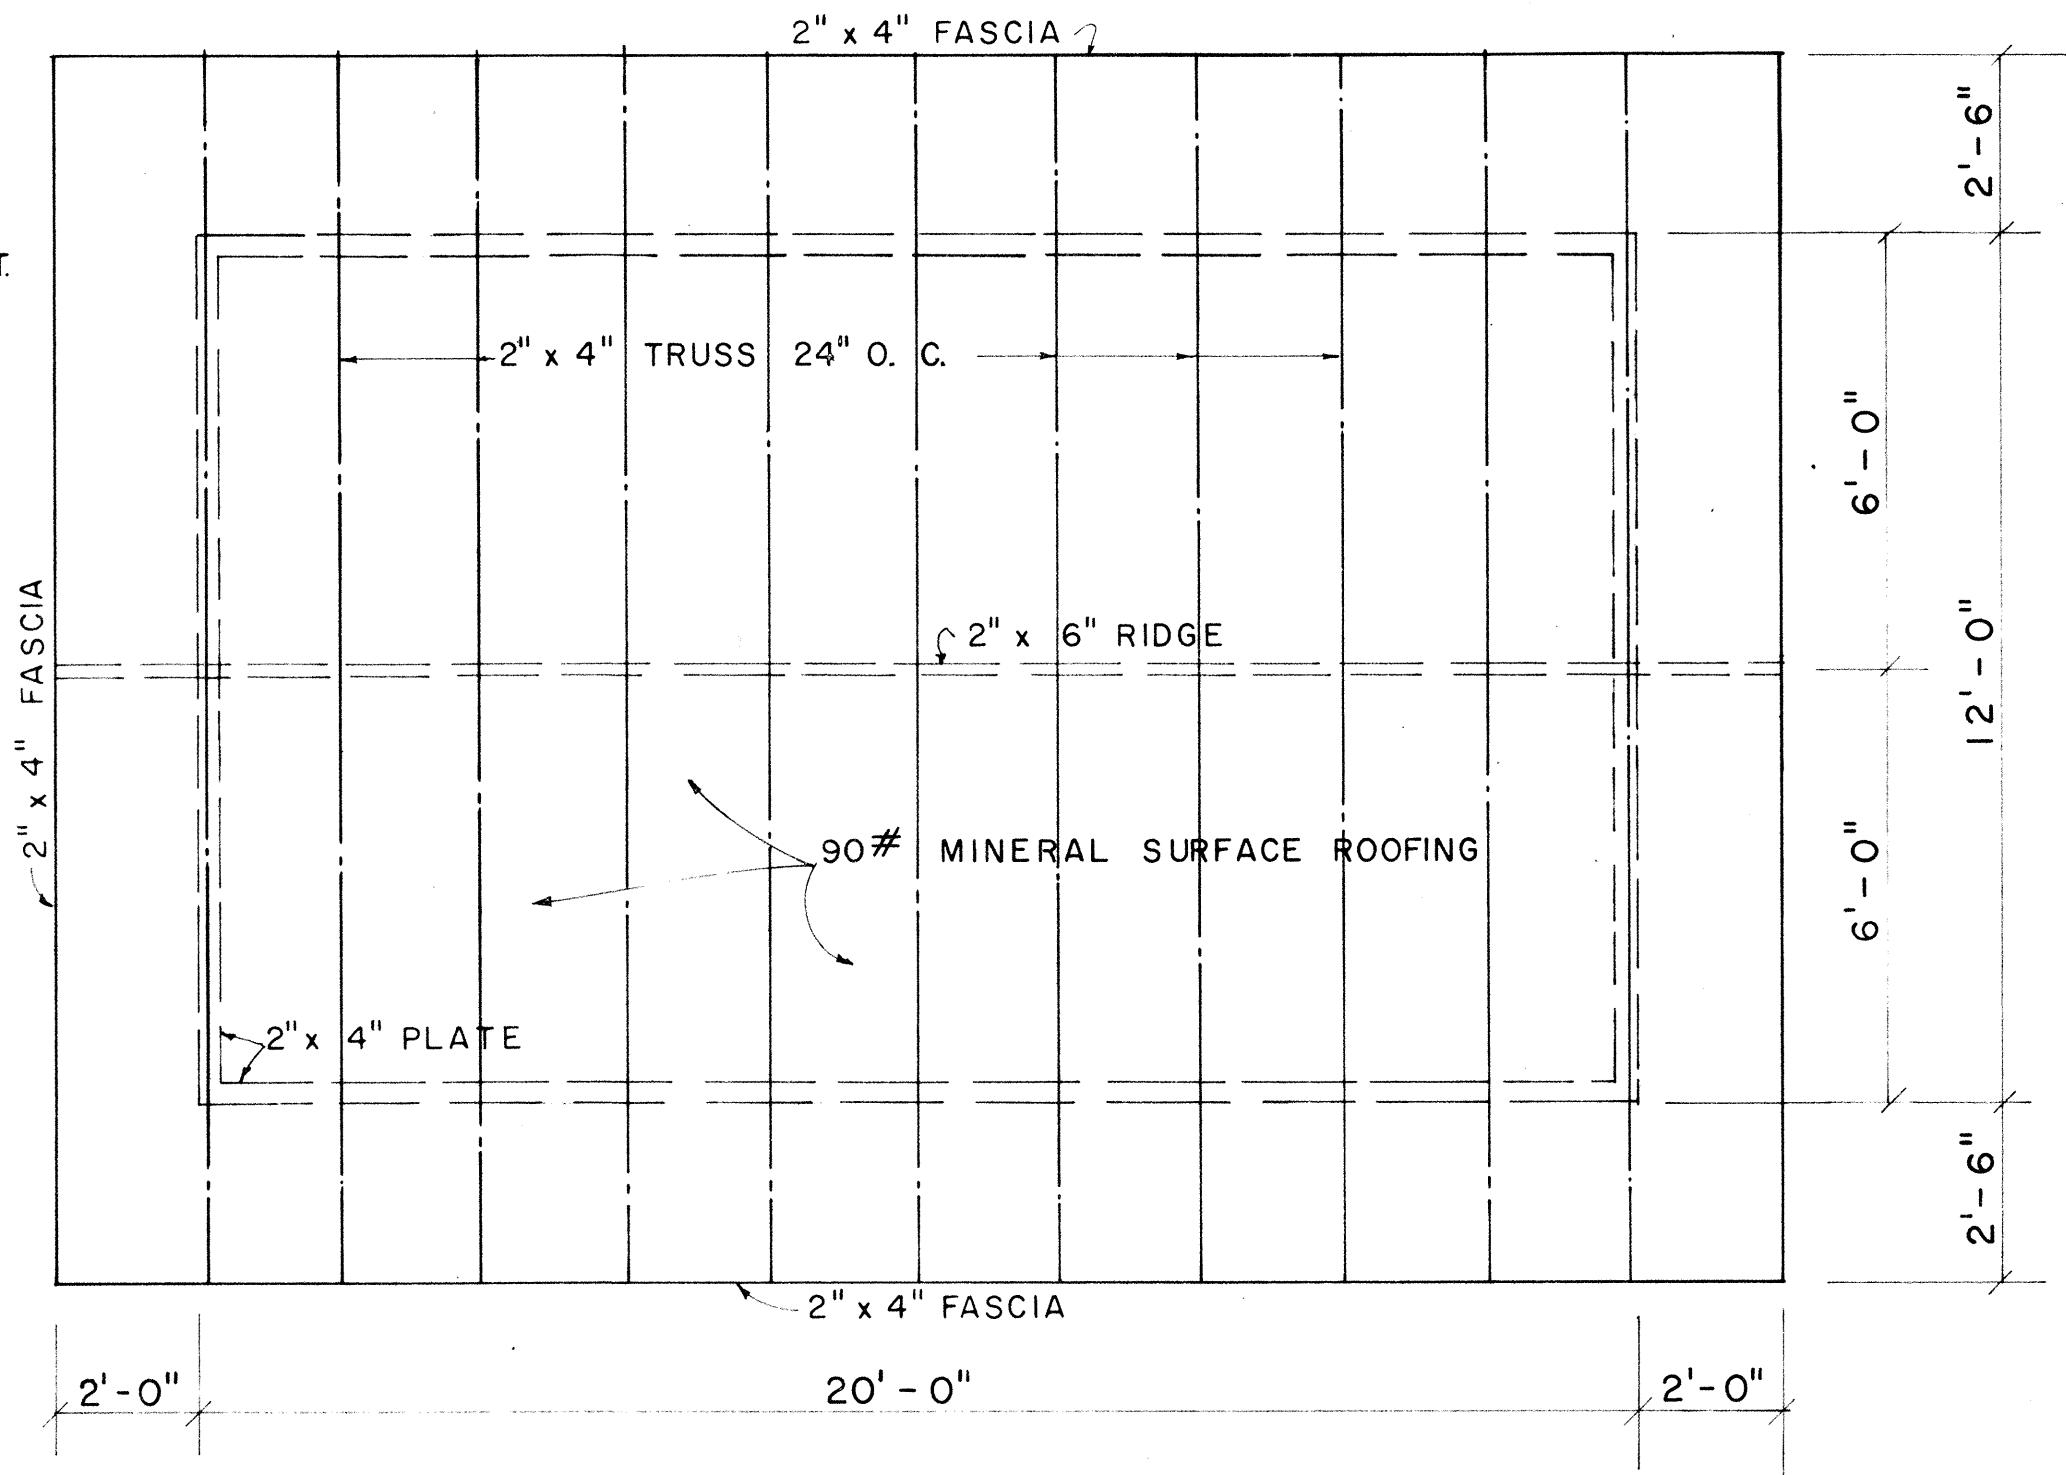


**ROOF FRAMING PLAN**  
SCALE:  $\frac{3}{8}" = 1' - 0"$

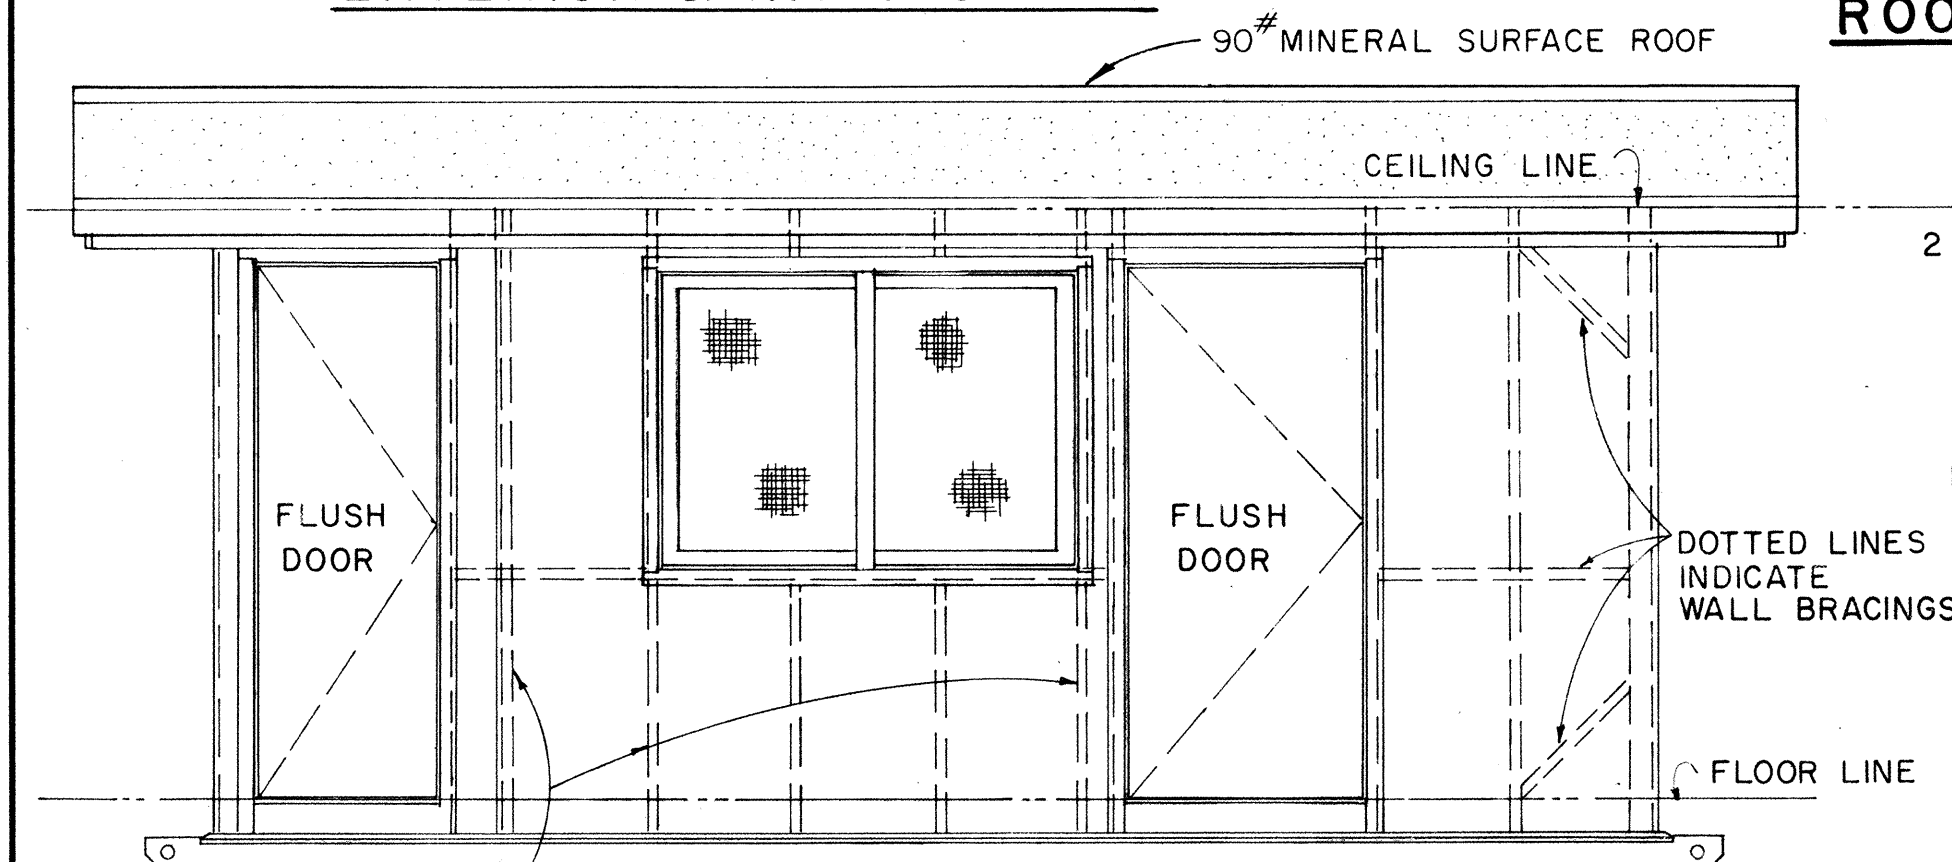

**ELEVATION** A  
SCALE:  $\frac{3}{8}" = 1' - 0"$

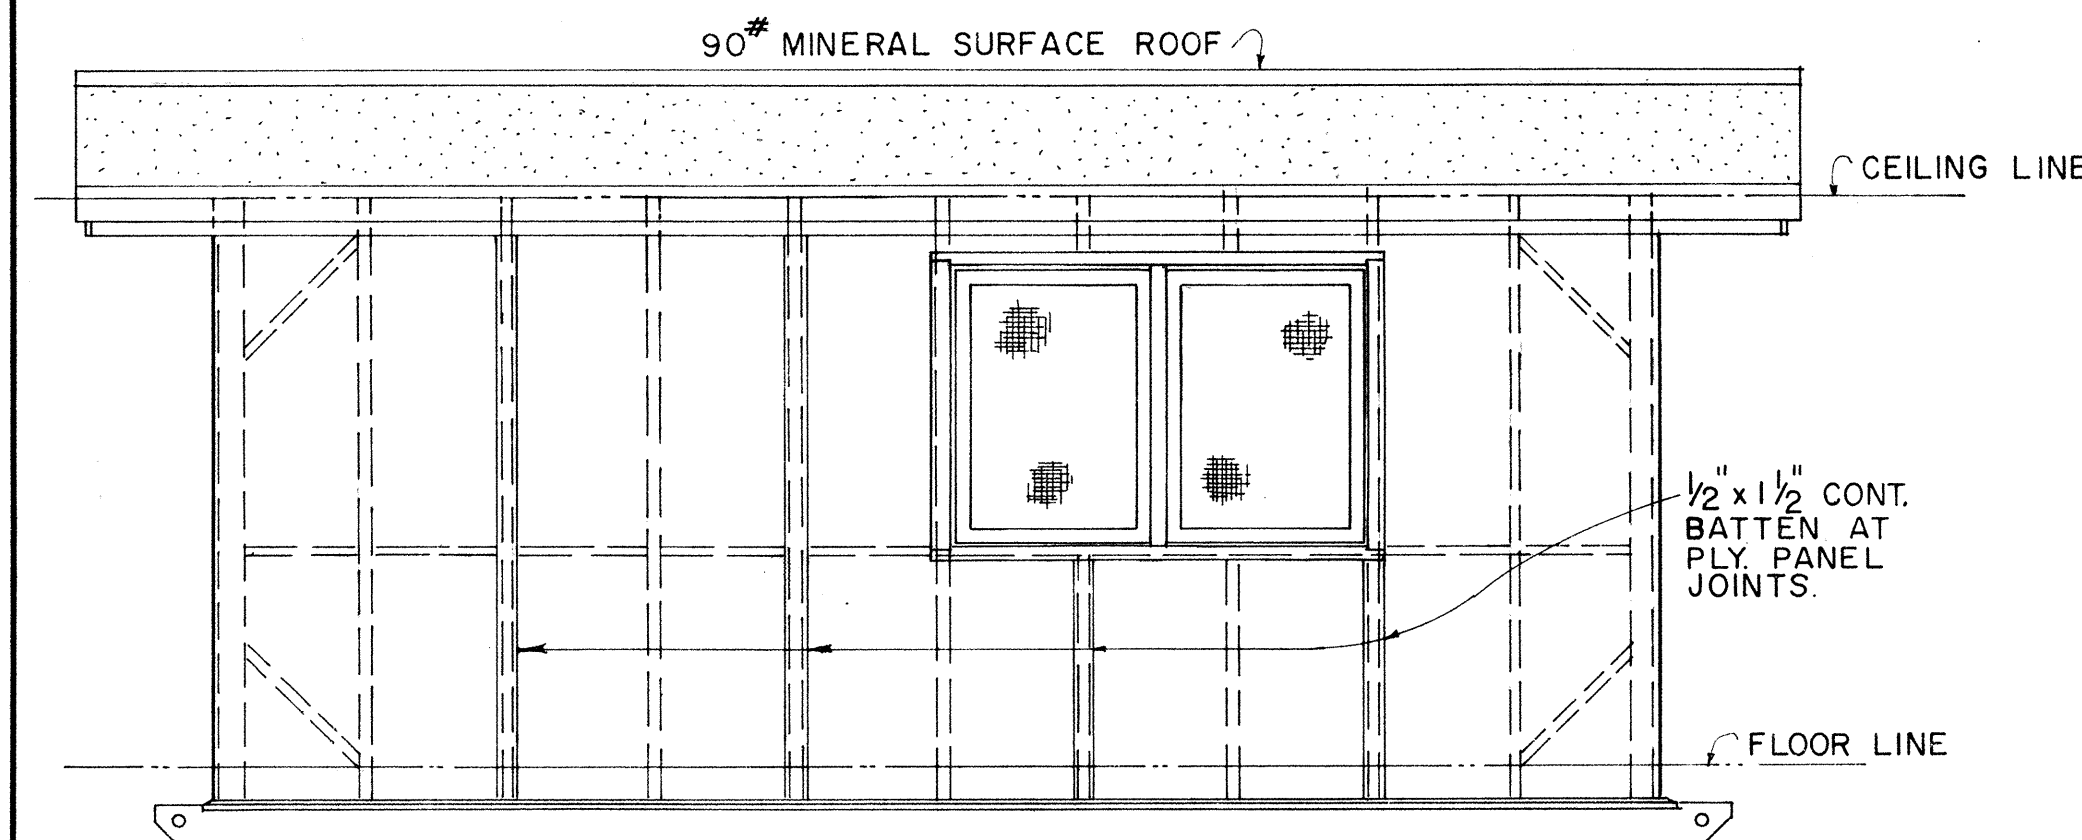

**ELEVATION** (C)  
SCALE:  $\frac{3}{8}" = 1'-0"$

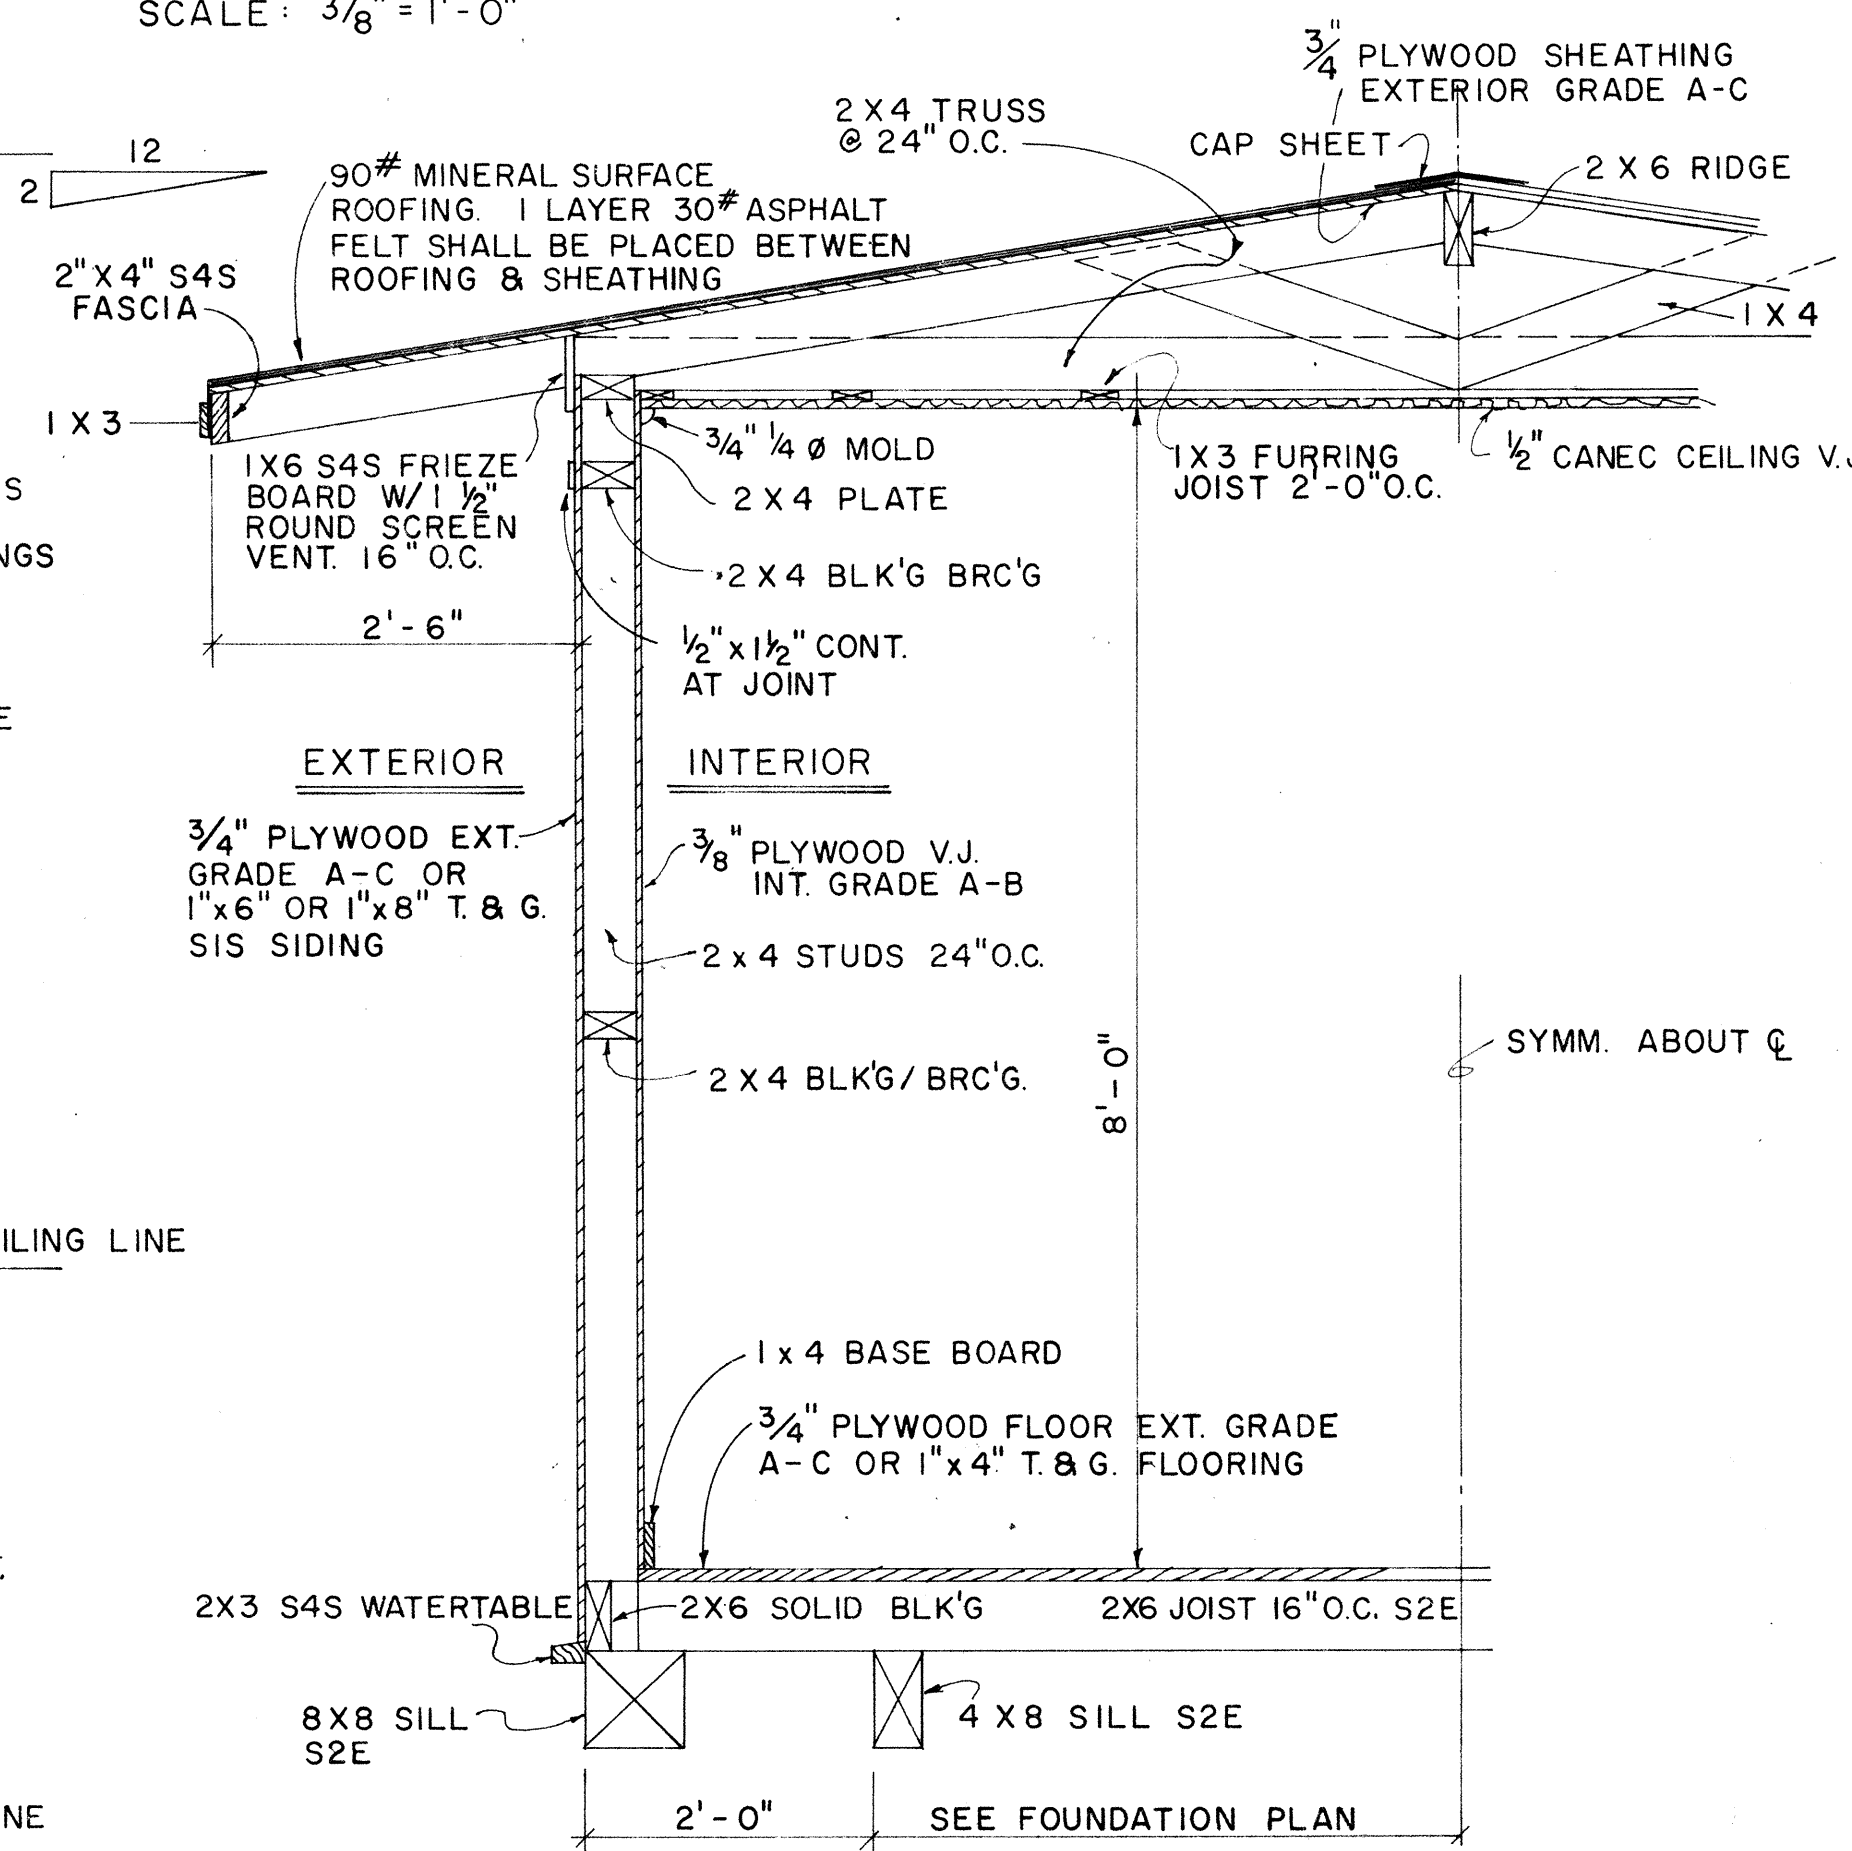

**TYPICAL WALL SECTION**  
SCALE: 3/4" = 1'-0"

APPROVAL RECOMMENDED:


HIGHWAY DESIGN ENGINEER

DATE \_\_\_\_\_


APPROVED:

ASSISTANT CHIEF, ENGINEERING

DATE \_\_\_\_\_

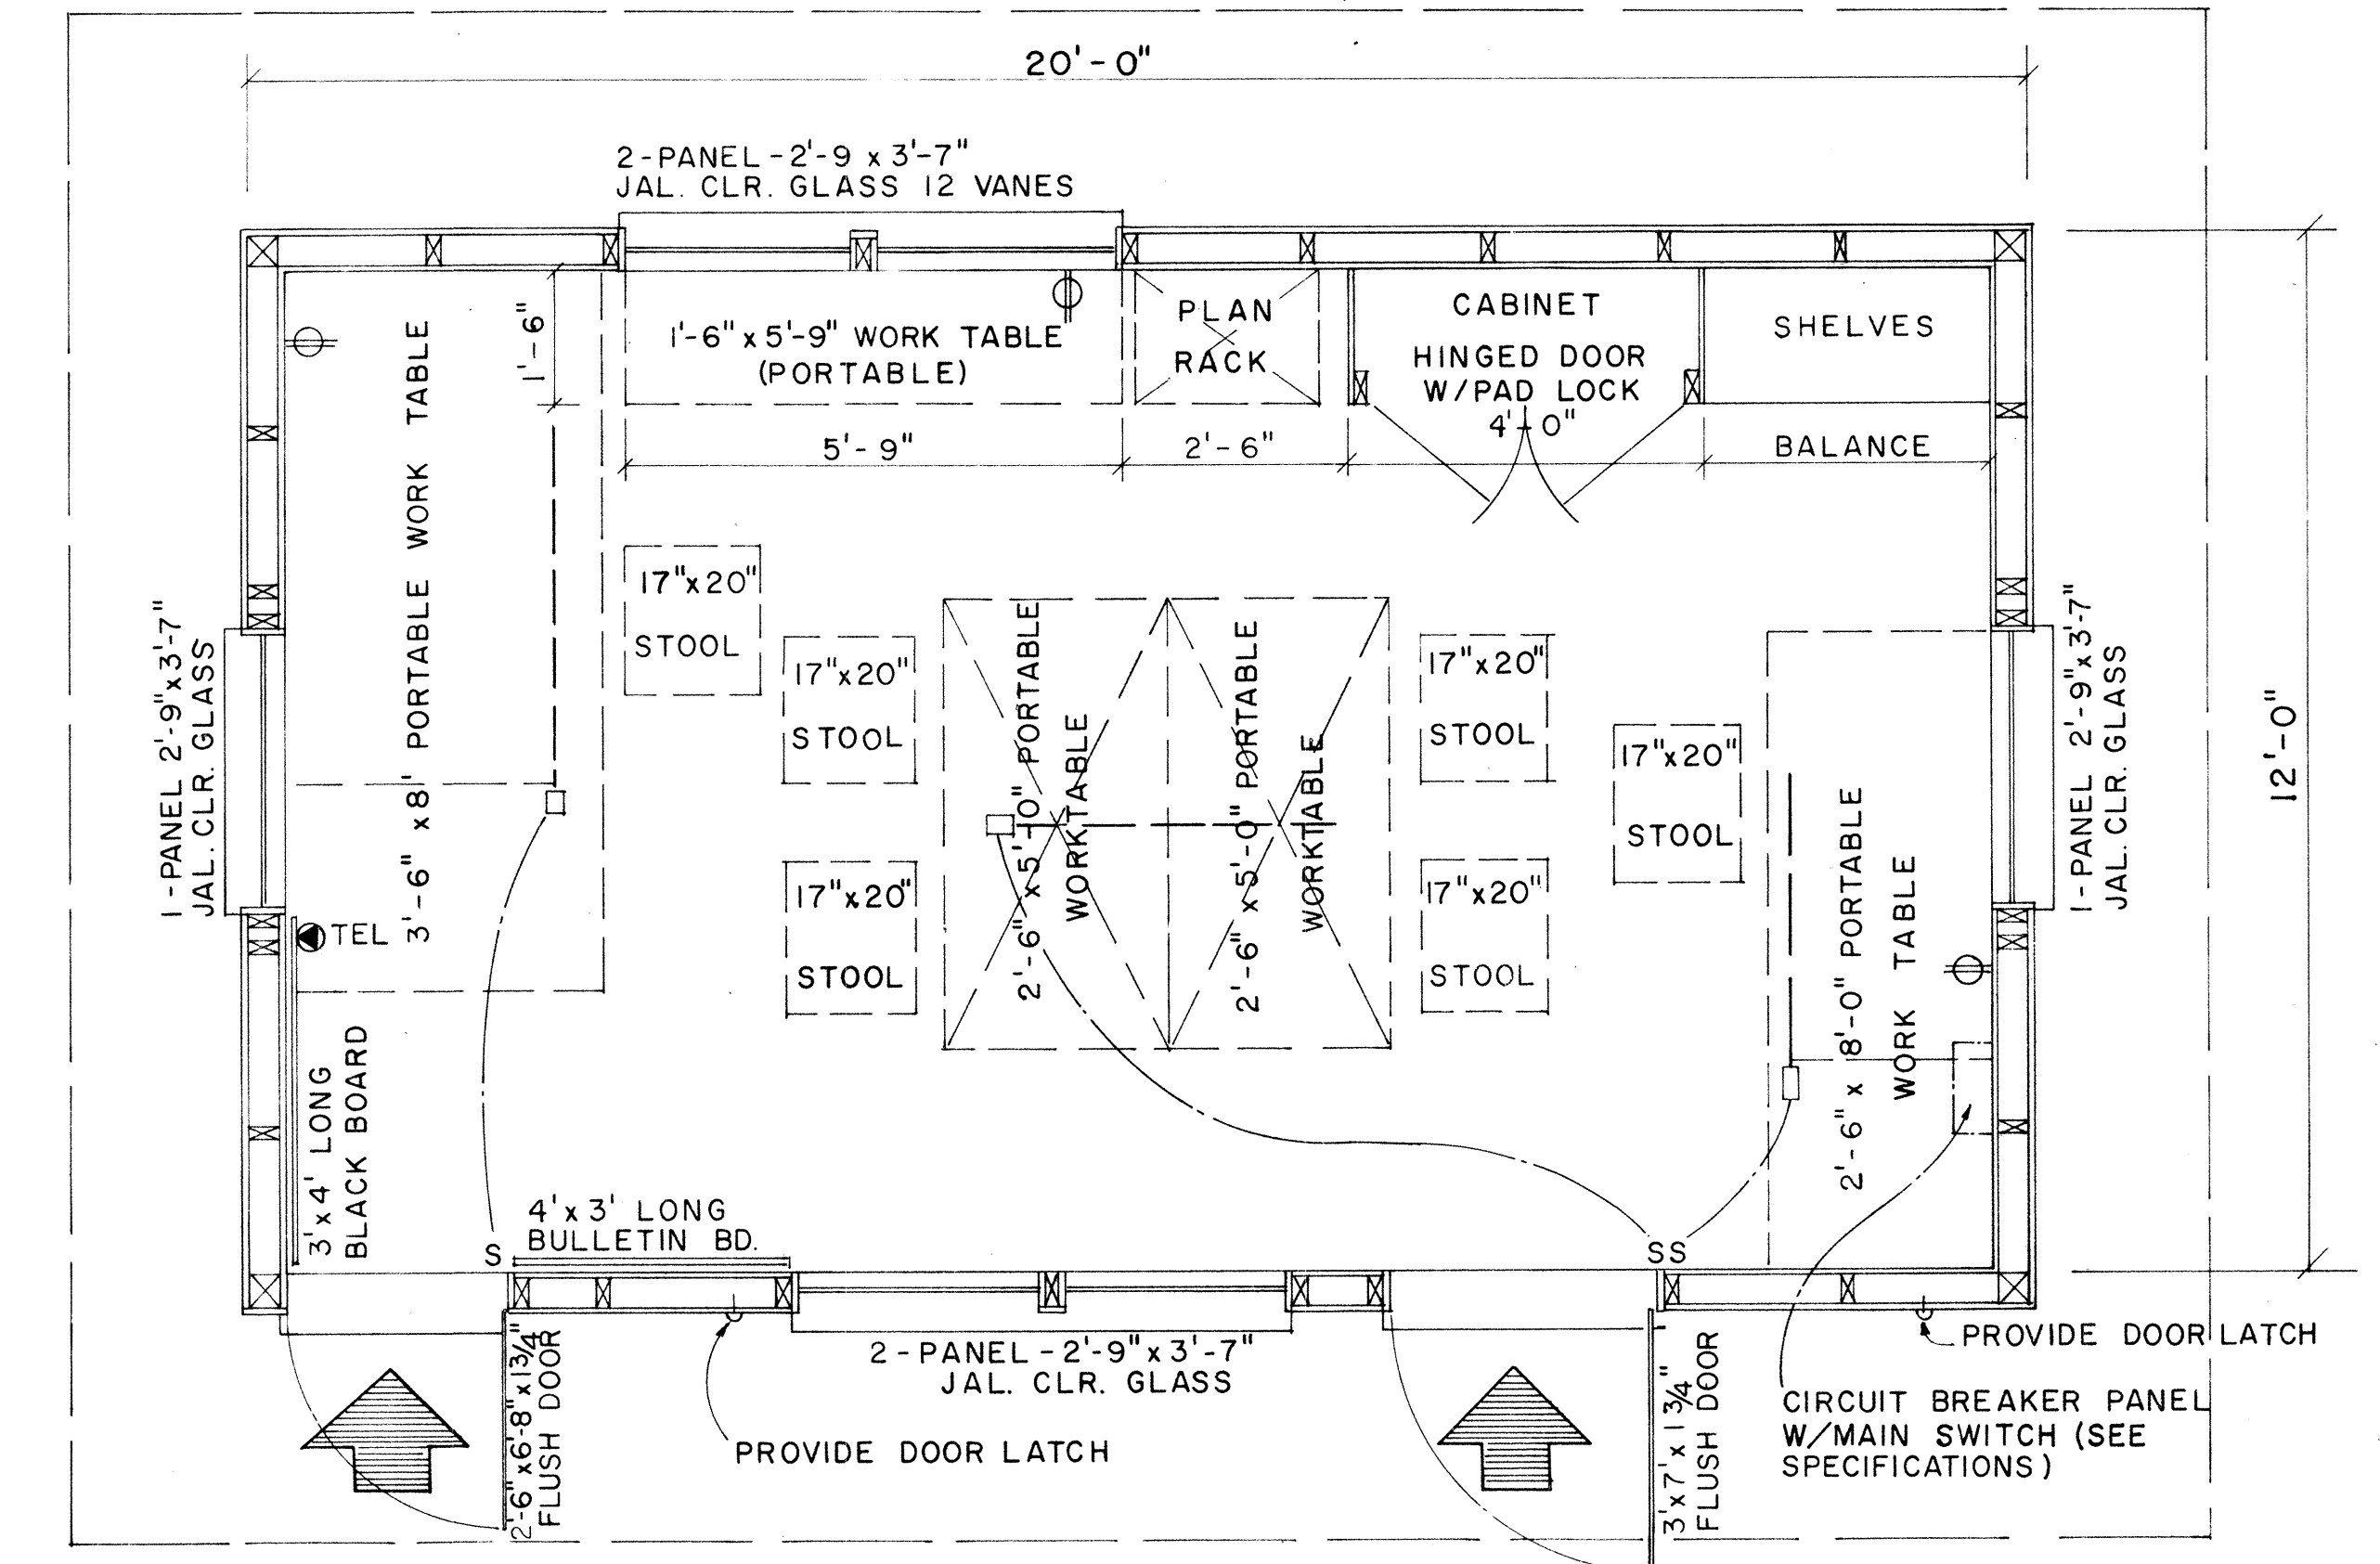

**FLOOR PLAN**  
SCALE:  $\frac{1}{2}" = 1' - 0"$

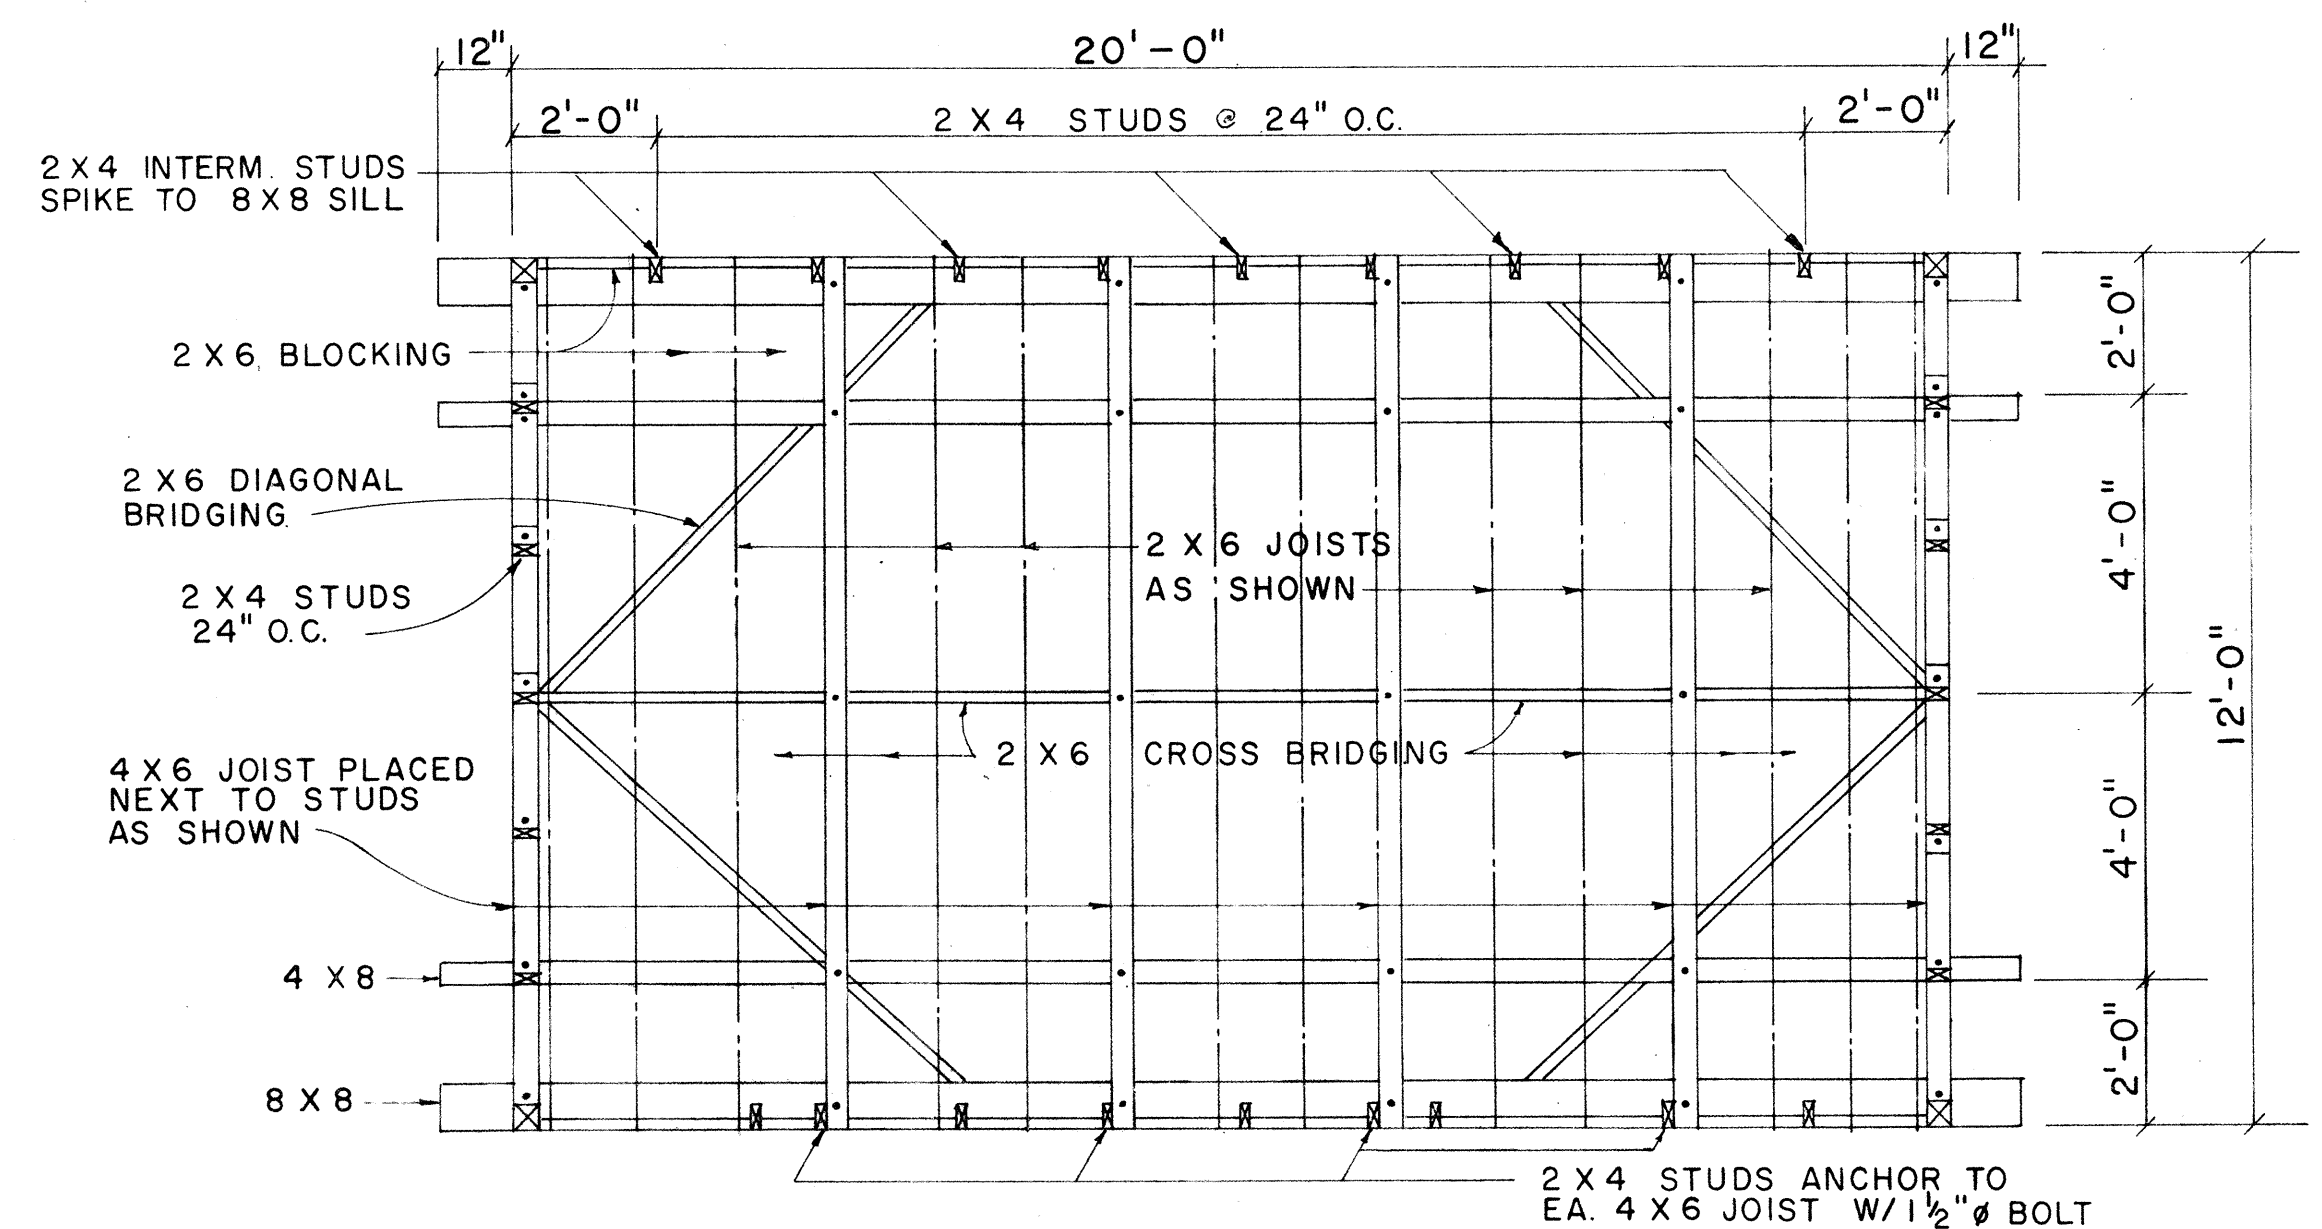

**FOUNDATION FRAMING PLAN**  
SCALE:  $\frac{3}{8}" = 1' - 0"$

| NO. | REVISION | APPROVED<br>BY | DATE |
|-----|----------|----------------|------|
|     |          |                |      |

STATE OF HAWAII  
DEPARTMENT OF TRANSPORTATION




FIELD OFFICE

Scale : As Noted

|          |  |   |    |   |        |          |
|----------|--|---|----|---|--------|----------|
| SHEET NO |  | 1 | OF | 5 | SHEETS | DD 636.1 |
|----------|--|---|----|---|--------|----------|





| FED. ROAD DIST. NO. | STATE  | FED. AID PROJ. NO. | FISCAL YEAR | SHEET NO. | TOTAL SHEETS |
|---------------------|--------|--------------------|-------------|-----------|--------------|
| HAWAII              | HAWAII | 5-0380(6)          | 1967        | 24        | 87           |

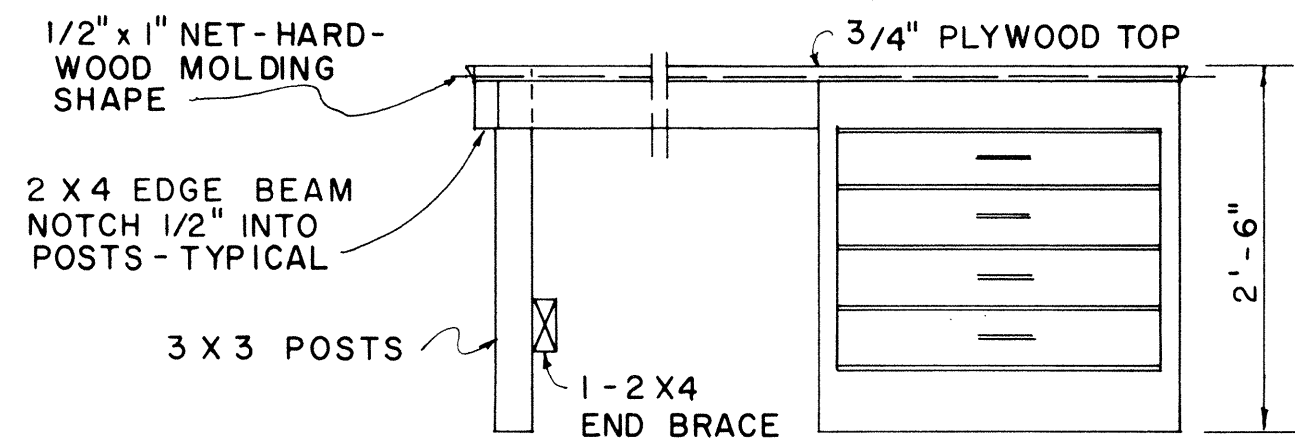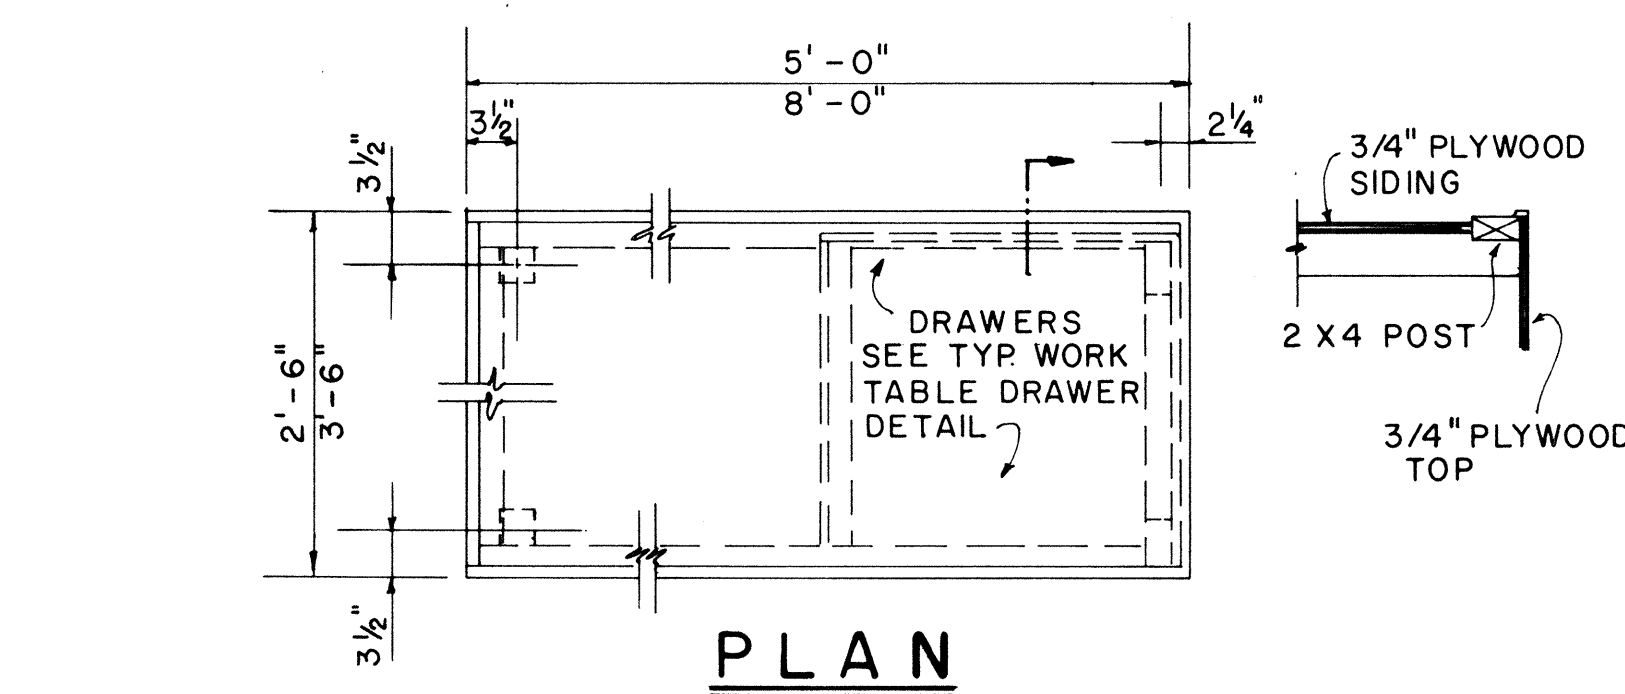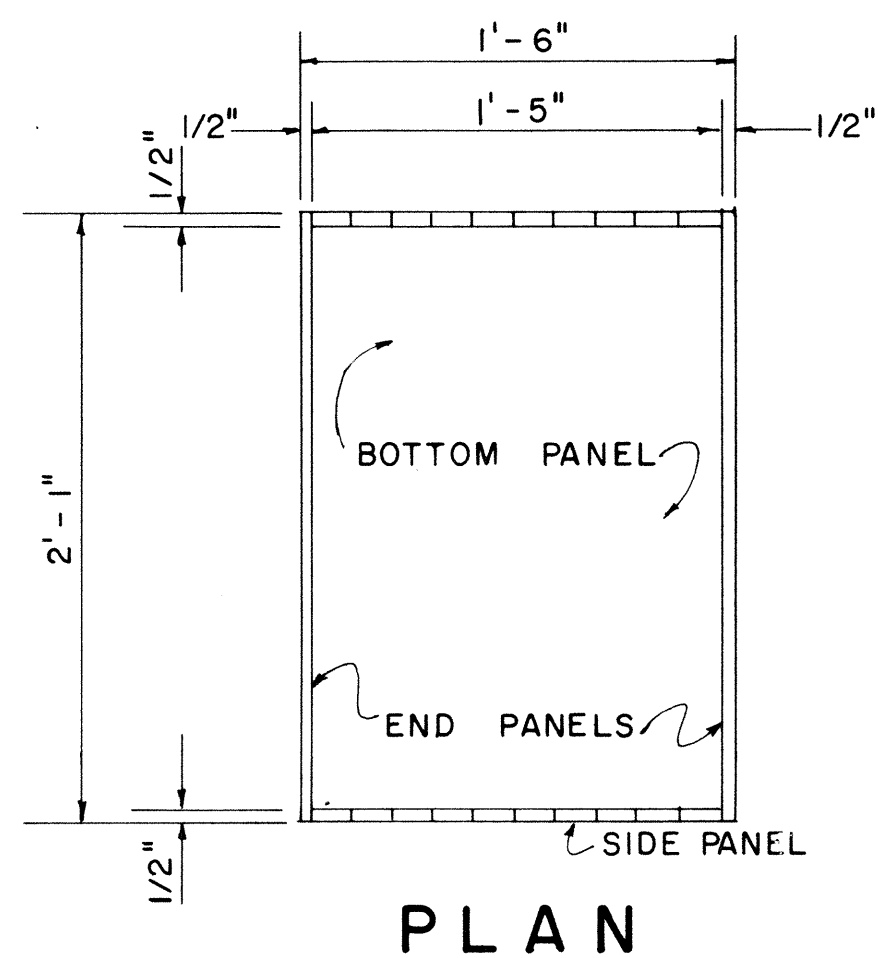


**ELEVATION**  
 2'-6" x 5'-0" 2 REQ'D.  
 3'-6" x 8'-0" 1 REQ'D.  
 2'-6" x 8'-0" 1 REQ'D.

**PORTABLE WORK TABLE DETAIL**  
 SCALE: 3/4" = 1'-0"

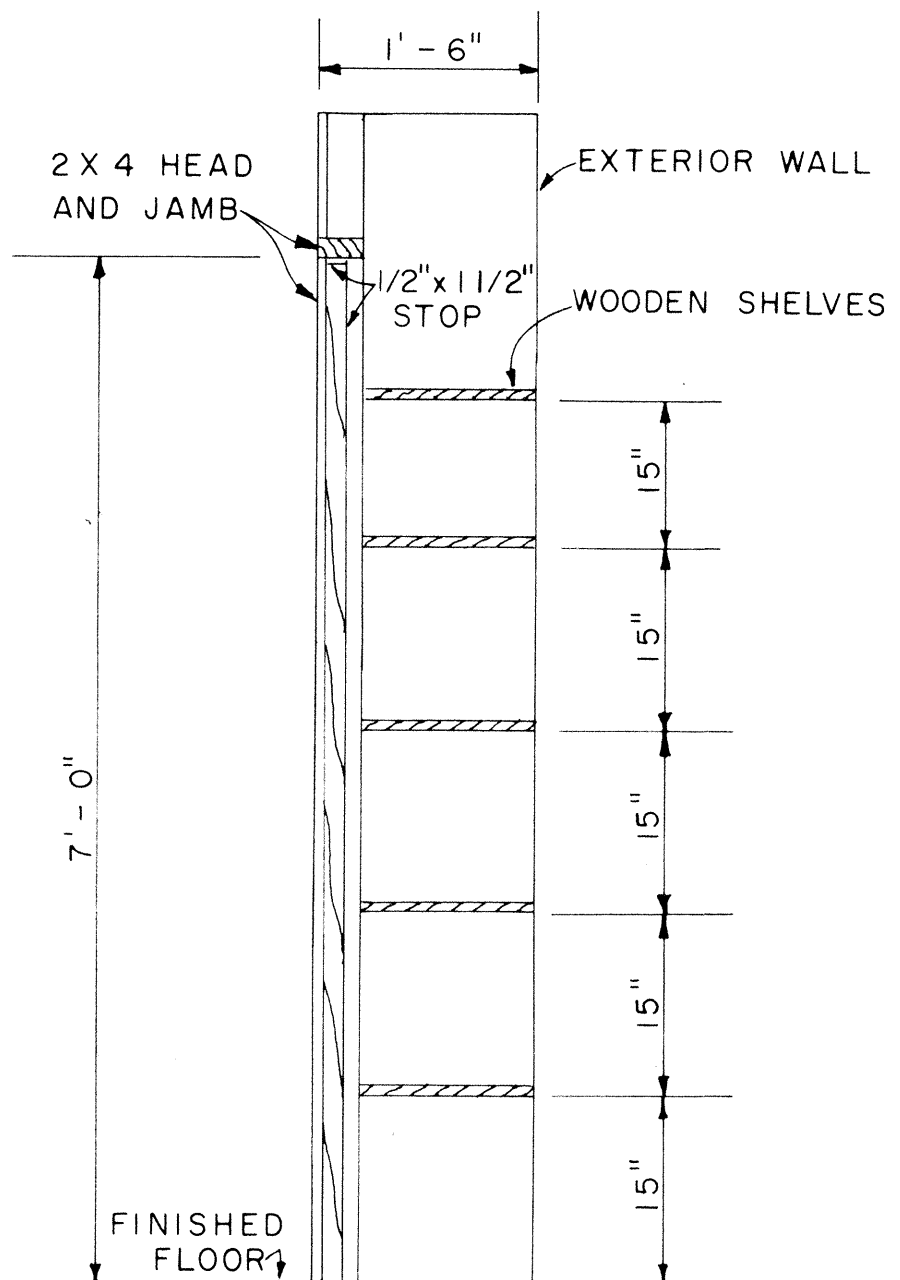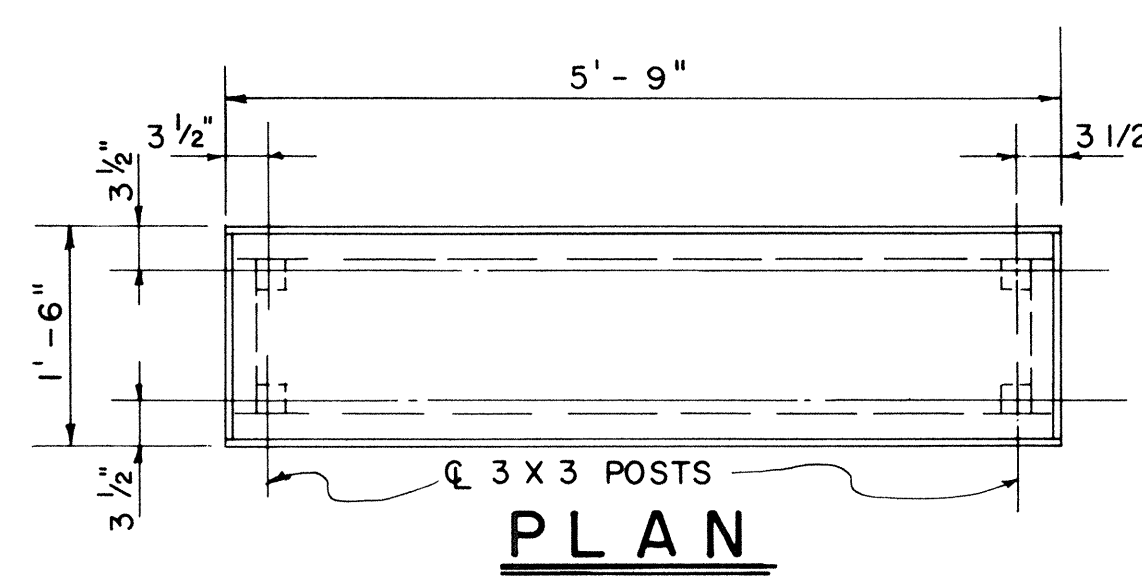


**SECTION G**  
 SCALE: 3/4" = 1'-0"

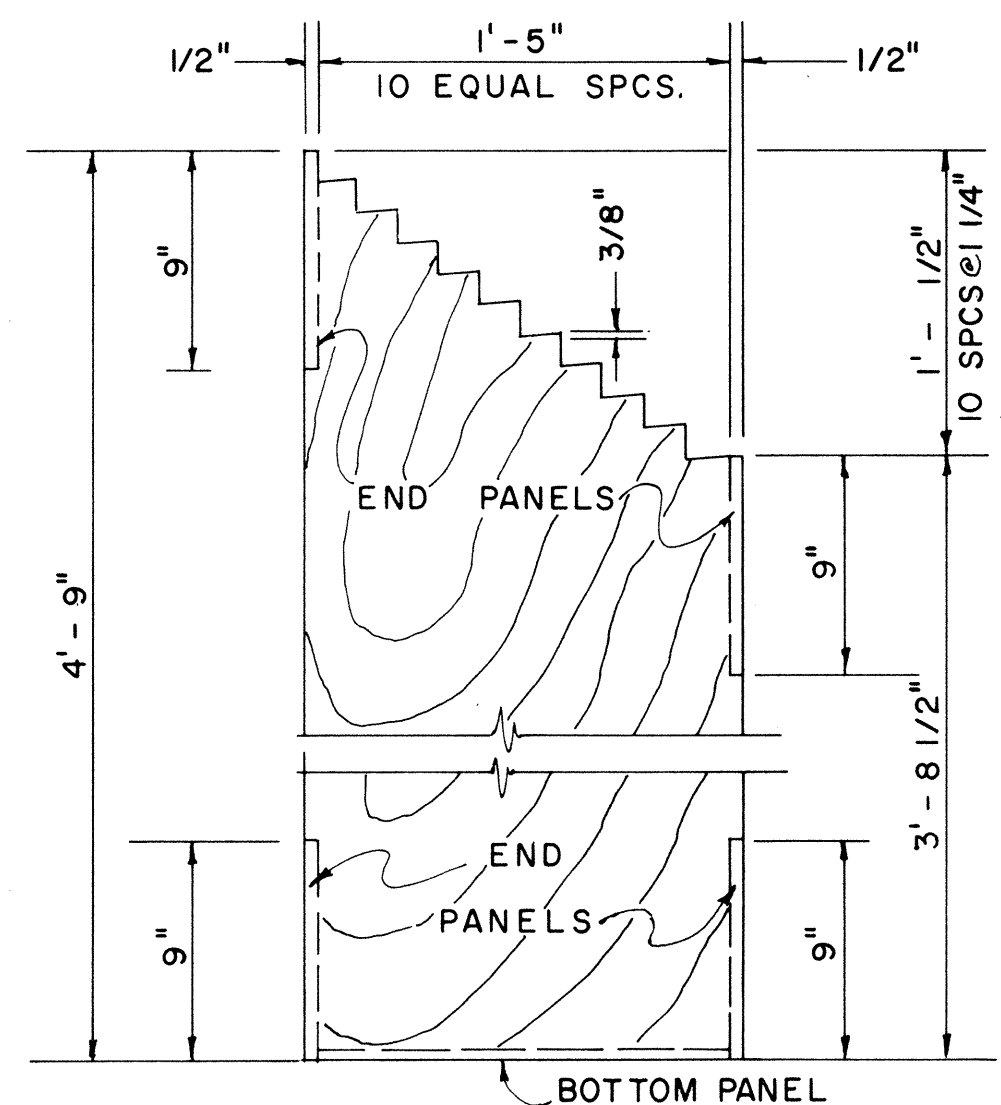


**END ELEVATION**


**PLAN RACK DETAIL**  
 SCALE: 1 1/2" = 1'-0"  
 (ONE REQUIRED)

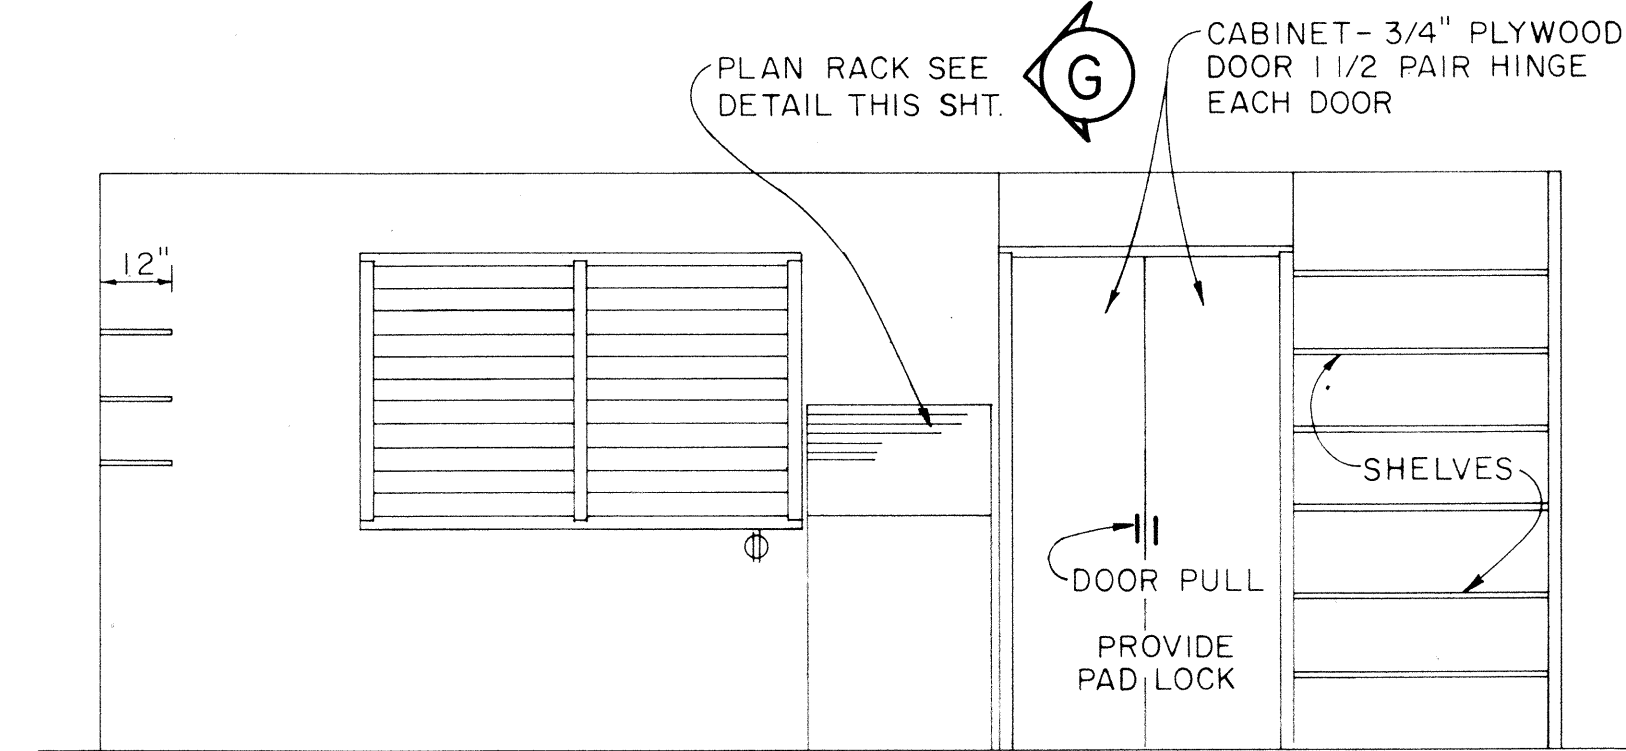


**ELEVATION A1**  
 SCALE: 3/8" = 1'-0"

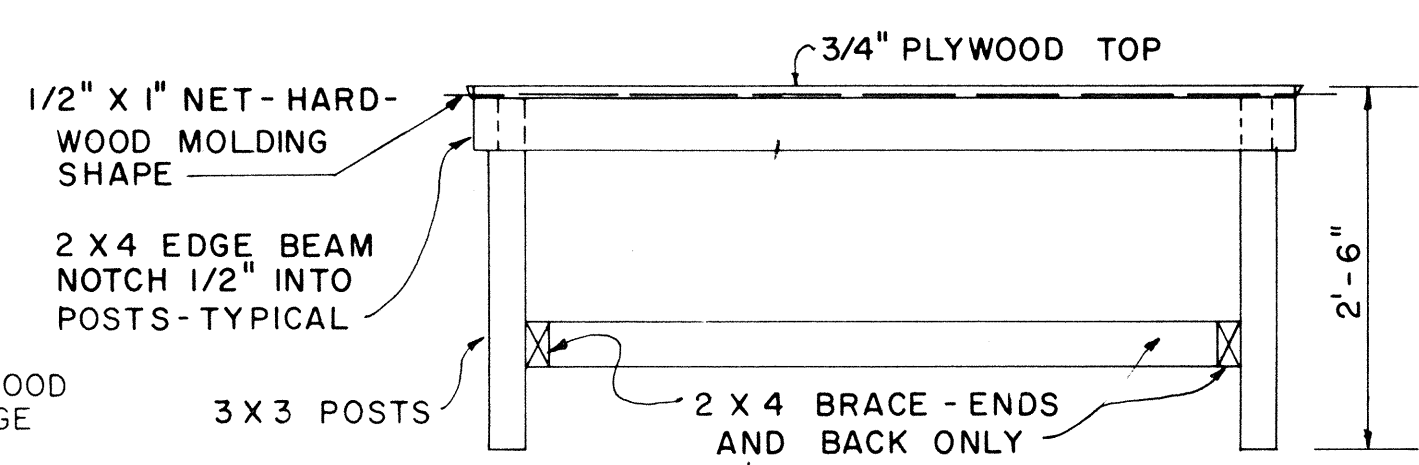

**ELEVATION**  
**1'-6" x 5'-9" PORTABLE WORK TABLE DETAIL**  
 SCALE: 3/4" = 1'-0"

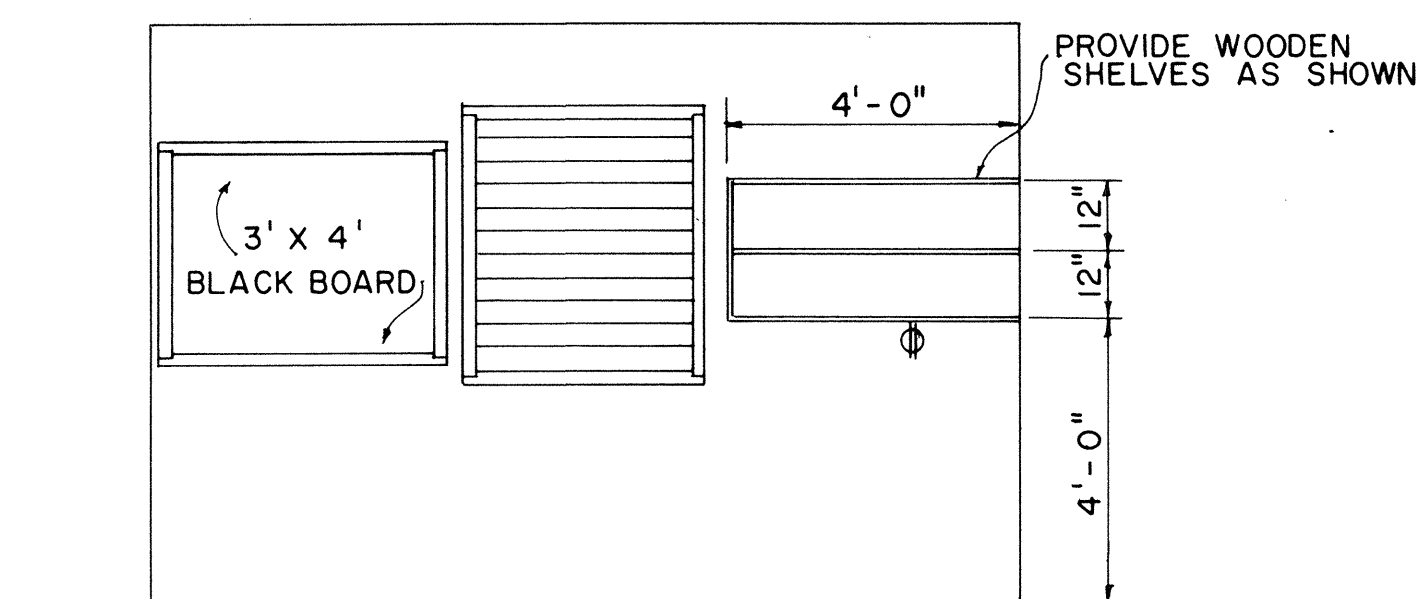

**ELEVATION D1**  
 SCALE: 3/8" = 1'-0"

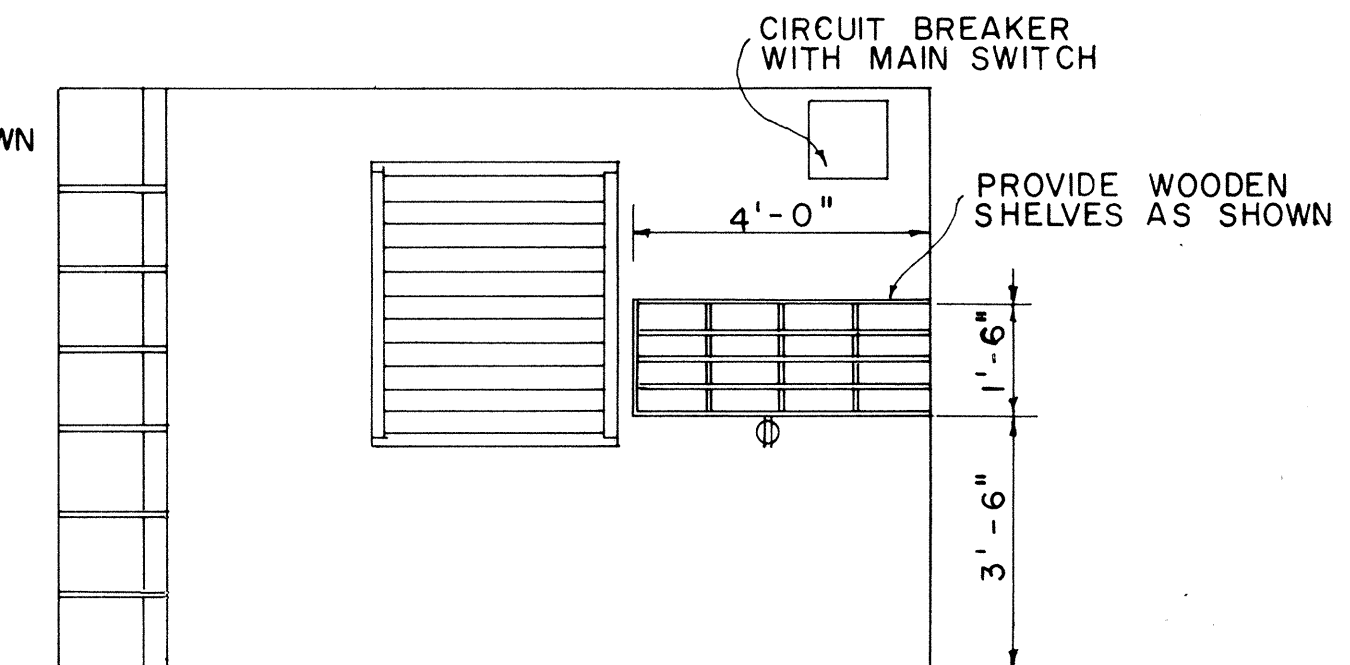

**ELEVATION B1**  
 SCALE: 3/8" = 1'-0"

APPROVAL RECOMMENDED:  
 \_\_\_\_\_  
 HIGHWAY DESIGN ENGINEER      DATE  
 APPROVED:  
 \_\_\_\_\_  
 ASSISTANT CHIEF, ENGINEERING      DATE

| NO. | REVISION | APPROVED BY | DATE |
|-----|----------|-------------|------|
|     |          |             |      |

STATE OF HAWAII  
DEPARTMENT OF TRANSPORTATION  
HIGHWAYS DIVISION  
  
FIELD OFFICE

Scale: As Noted  
SHEET No. 2 OF 5 SHEETS DD 636.2


|                   |           |
|-------------------|-----------|
| SURVEY PLOTTED BY | DATE      |
| DRAWN BY          | " "       |
| DESIGNED BY       | " "       |
| QUANTITIES BY     | " "       |
| CHECKED BY        | " "       |
| ORIGINAL PLAN     | NOTE BOOK |
| No.               |           |








| FED. ROAD DIST. NO. | STATE | FED. AID PROJ. NO. | FISCAL YEAR | SHEET NO. | TOTAL SHEETS |
|---------------------|-------|--------------------|-------------|-----------|--------------|
| HAWAII              | HAW.  | 5-0380(6)          | 1967        | 26        | 87           |

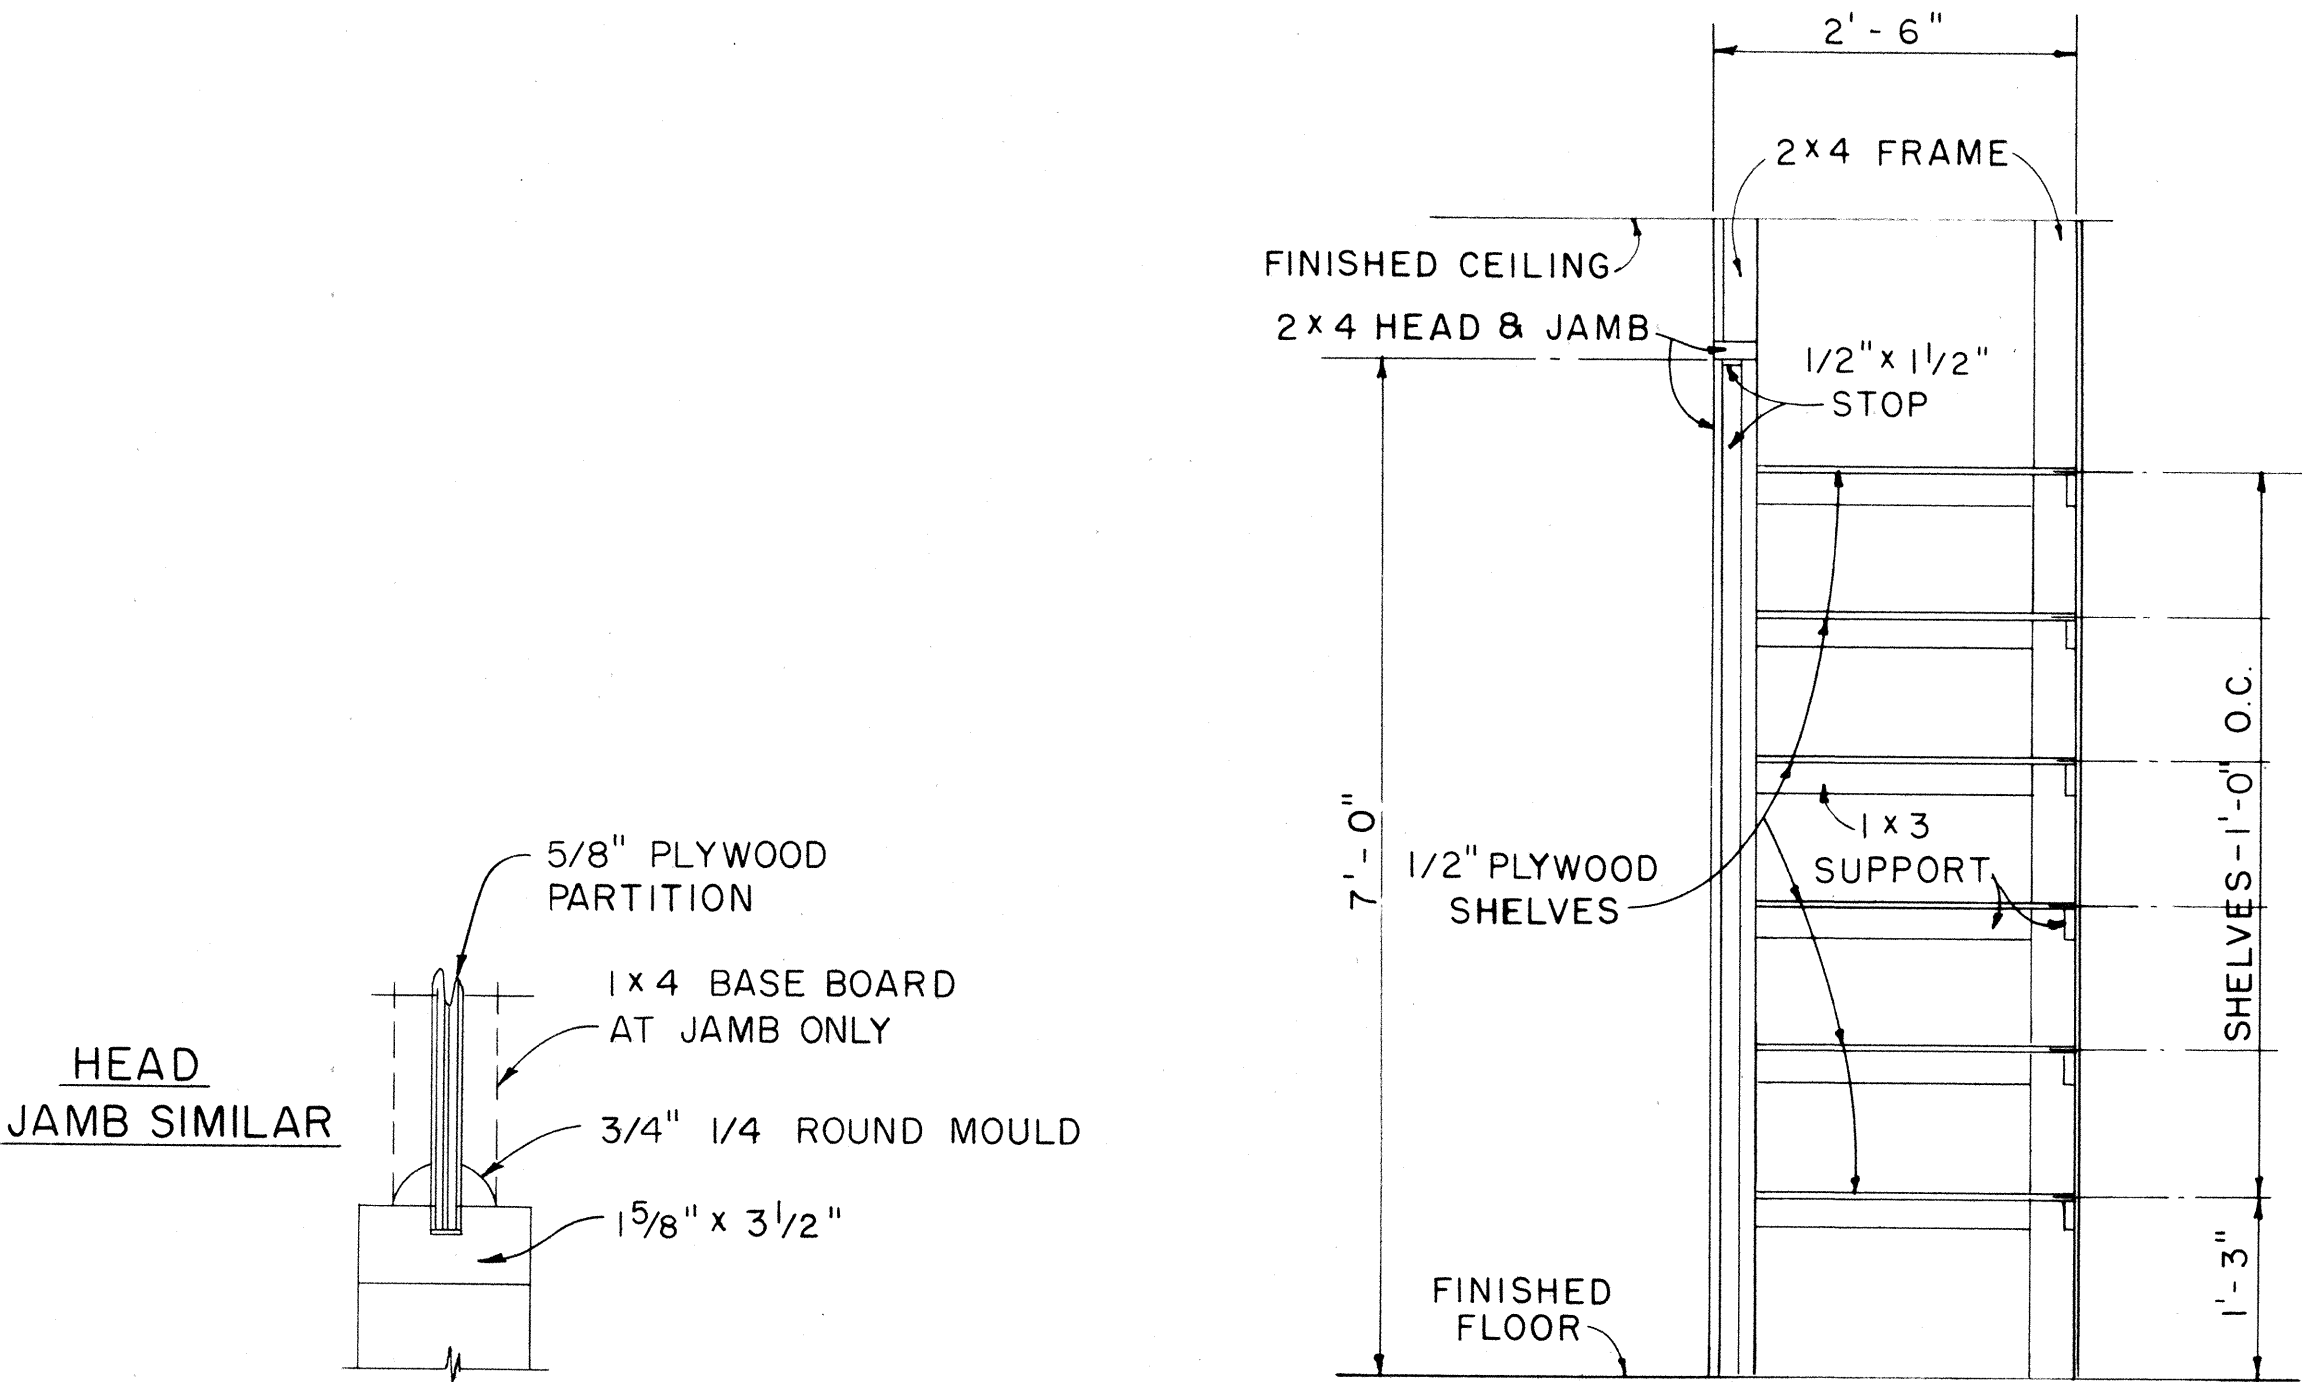


CASEIMENT DETAIL  
SCALE: 3" = 1'-0"

CABINET DETAIL  
SCALE: 3/4" = 1'-0"

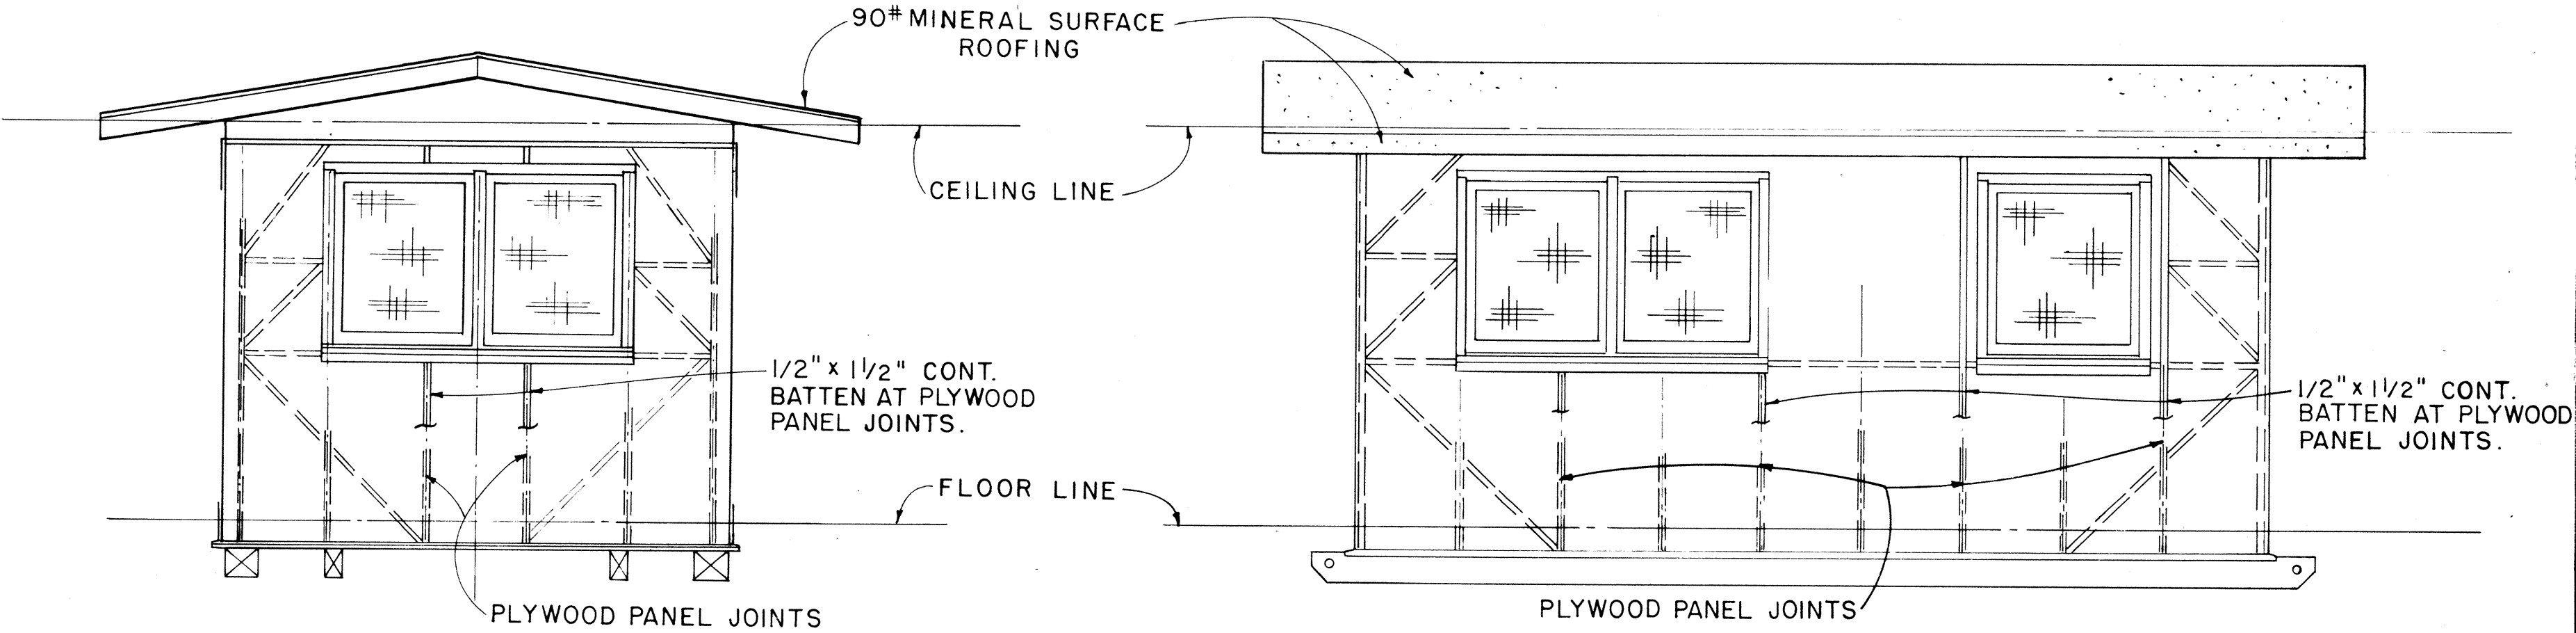


ELEVATION D  
SCALE: 3/8" = 1'-0"

ELEVATION C  
SCALE: 3/8" = 1'-0"

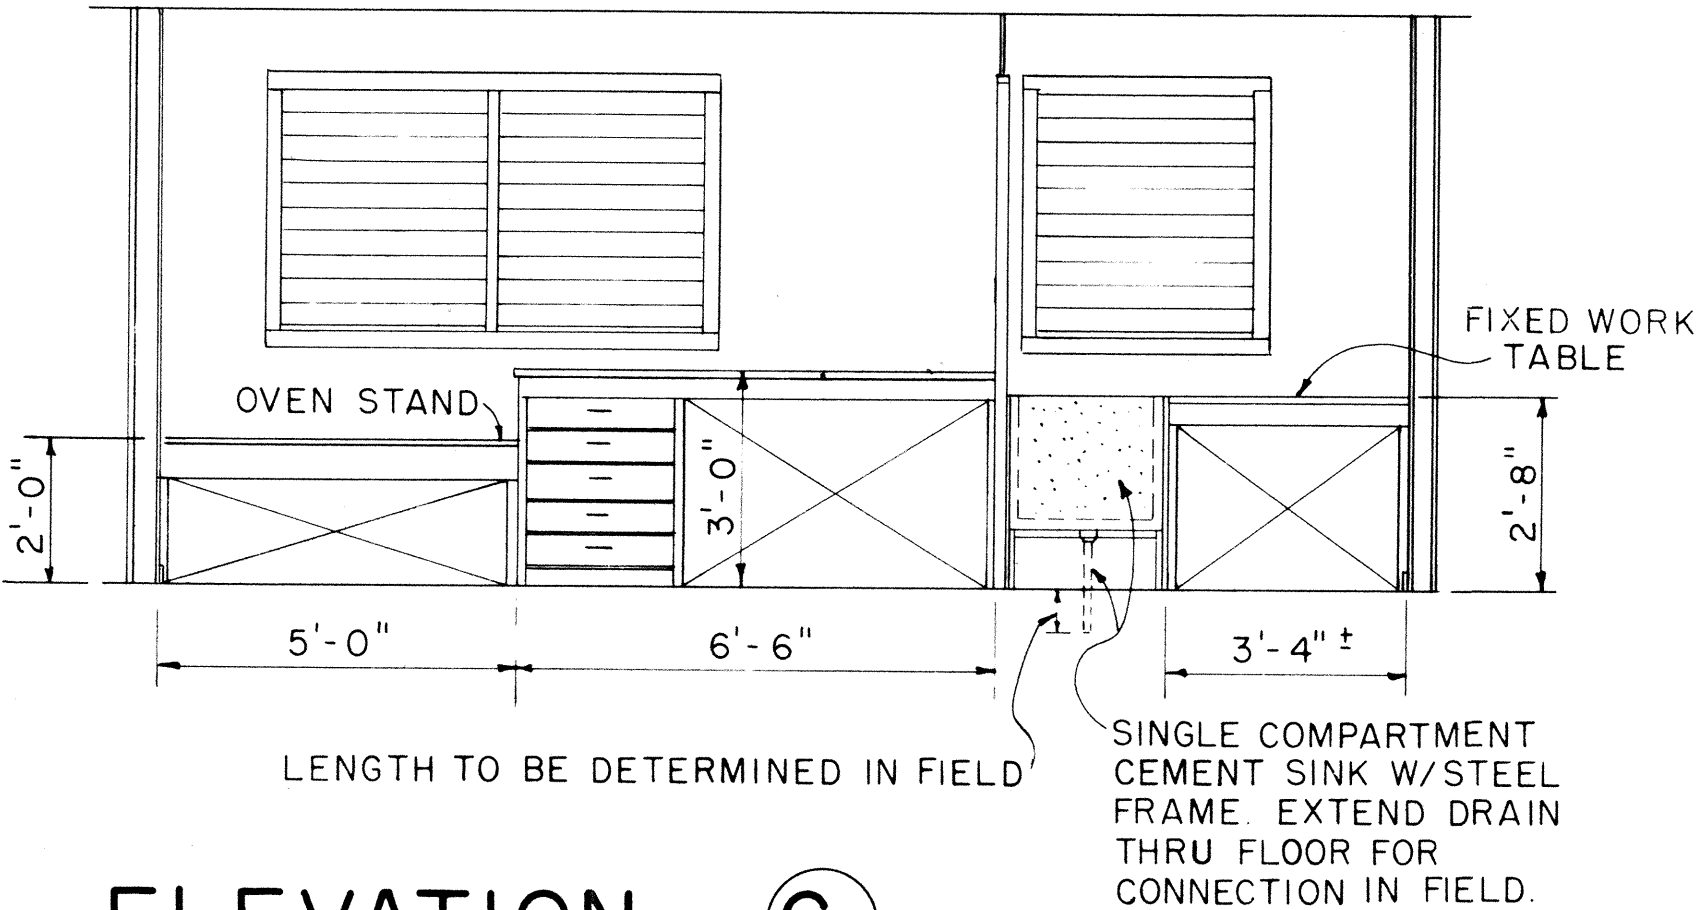

ELEVATION C1  
SCALE: 3/8" = 1'-0"

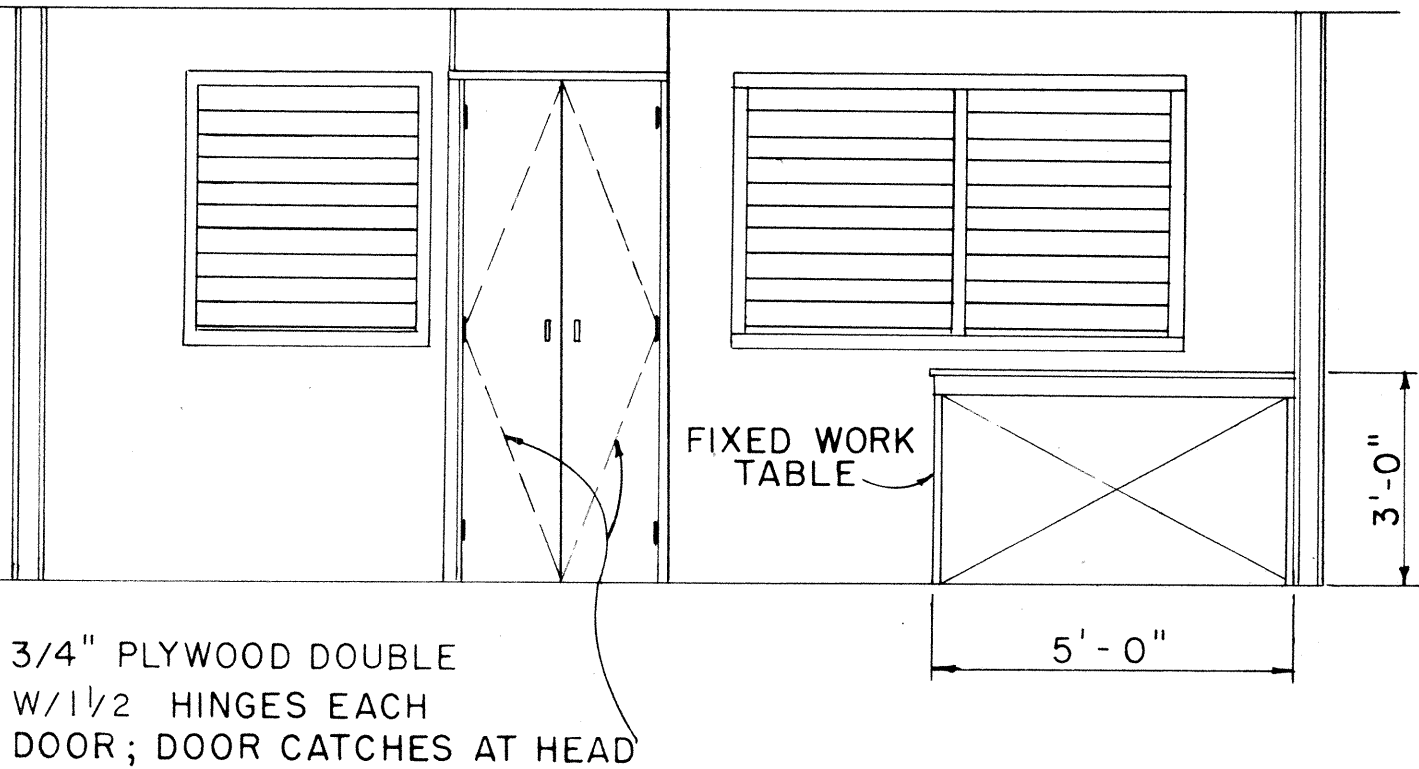

ELEVATION A1  
SCALE: 3/8" = 1'-0"

APPROVAL RECOMMENDED:  
HIGHWAY DESIGN ENGINEER DATE  
APPROVED:  
ASSISTANT CHIEF, ENGINEERING DATE

| NO. | REVISION | APPROVED BY | DATE |
|-----|----------|-------------|------|
|     |          |             |      |

STATE OF HAWAII  
DEPARTMENT OF TRANSPORTATION  
HIGHWAYS DIVISION


PROJECT SITE LABORATORY

Scale: As Noted


|               |                   |      |
|---------------|-------------------|------|
| ORIGINAL PLAN | SURVEY PLOTTED BY | DATE |
| NO. 1         | DRAWN BY          | "    |
| NOTE BOOK     | TRACED BY         | "    |
|               | CHECKED BY        | "    |
|               | QUANTITIES BY     | "    |
|               | CHECKED BY        | "    |



| FED. ROAD DIST. NO. | STATE  | FED. AID PROJ. NO. | FISCAL YEAR | SHEET NO. | TOTAL SHEETS |
|---------------------|--------|--------------------|-------------|-----------|--------------|
| HAWAII              | HAWAII | 5-0380(6)          | 1967        | 27        | 87           |

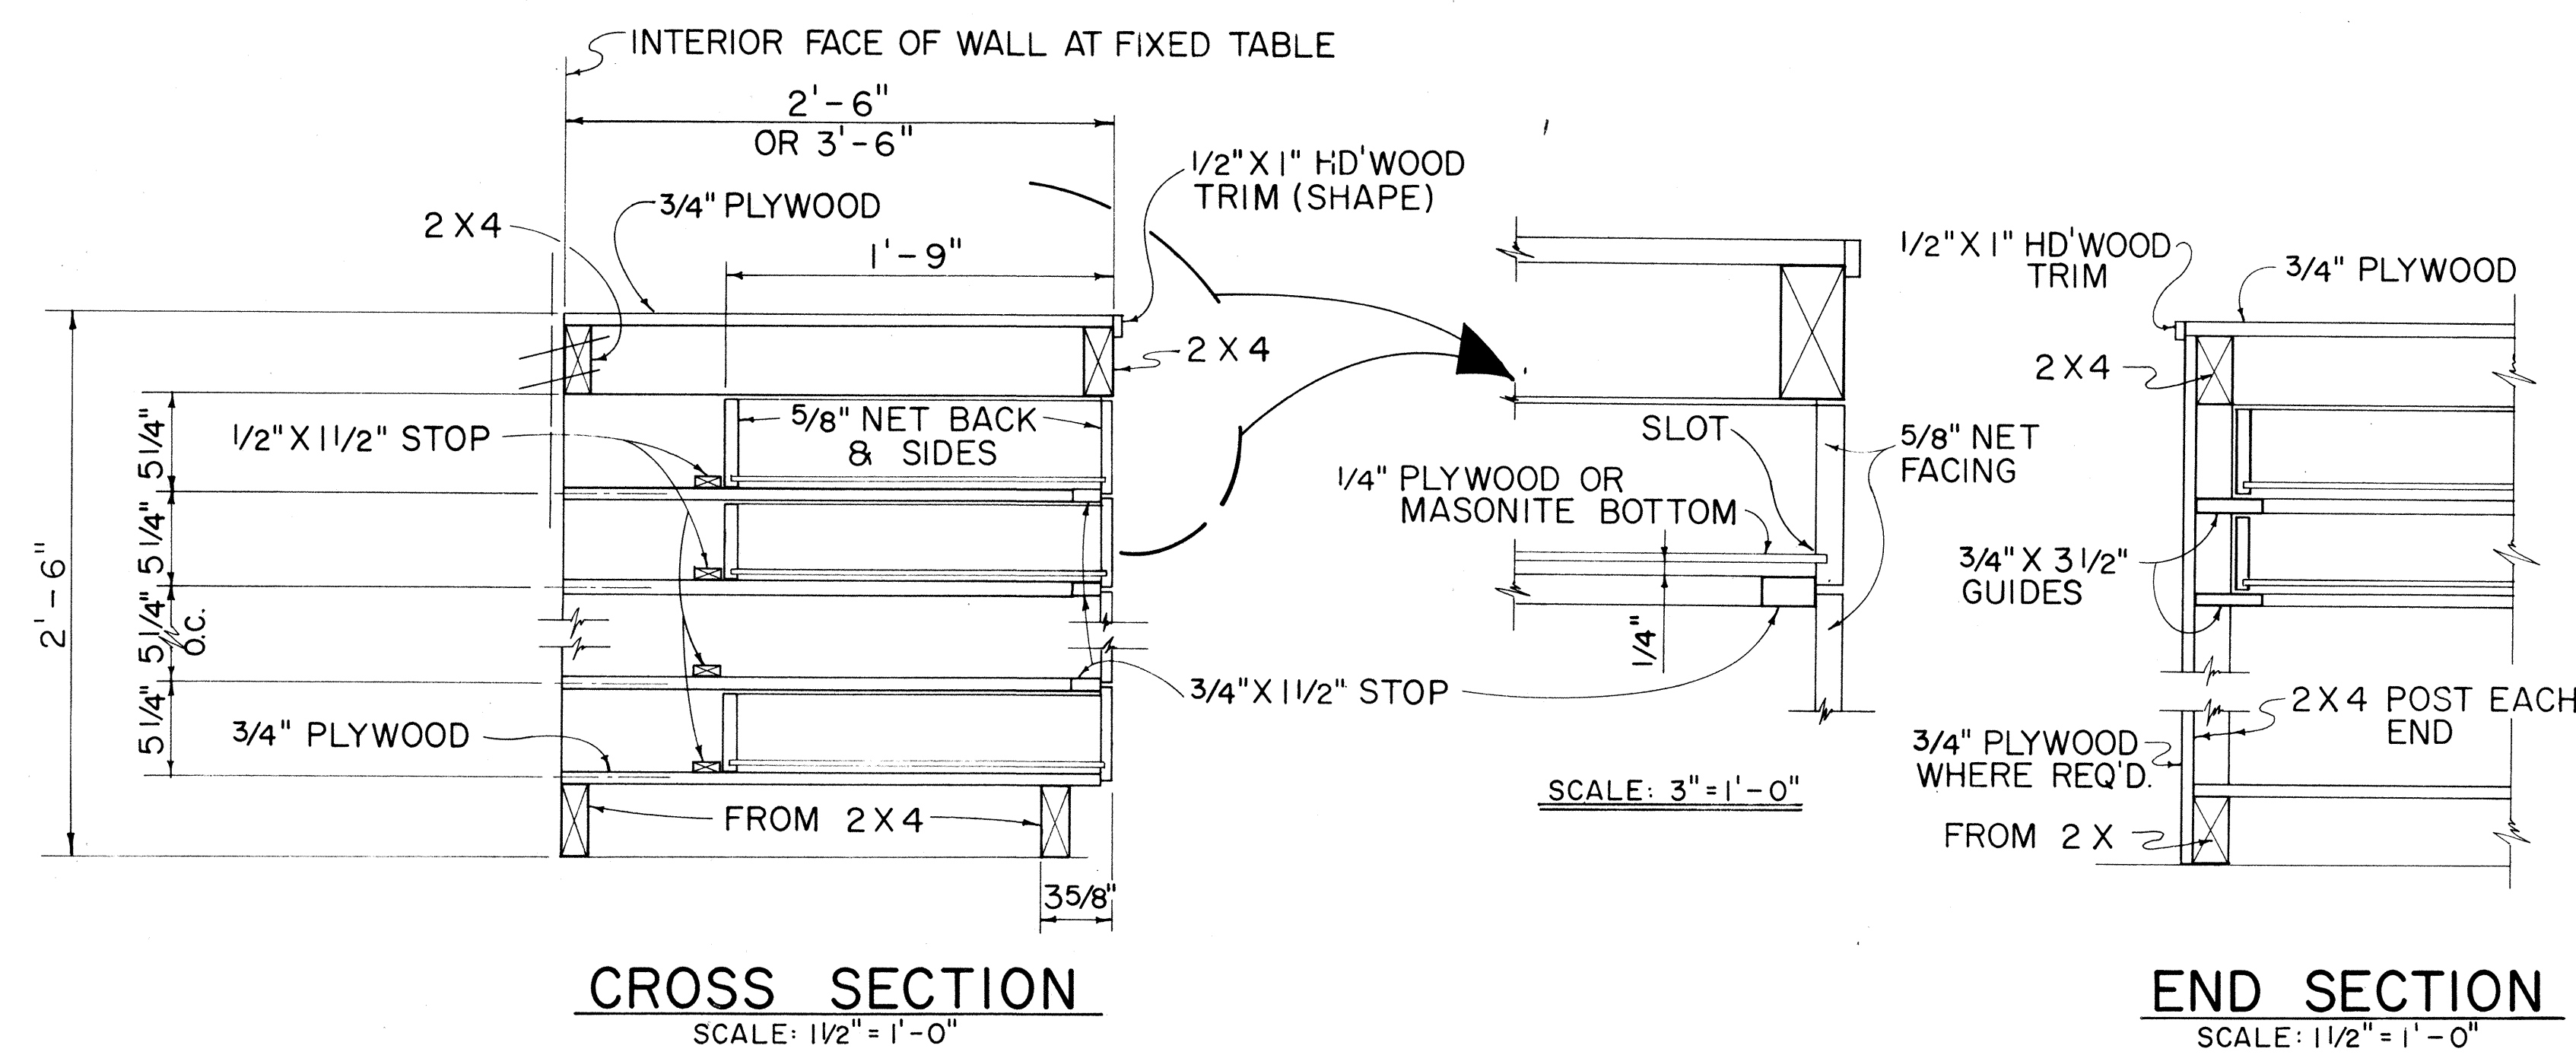


TYPICAL WORK TABLE DRAWER DETAIL

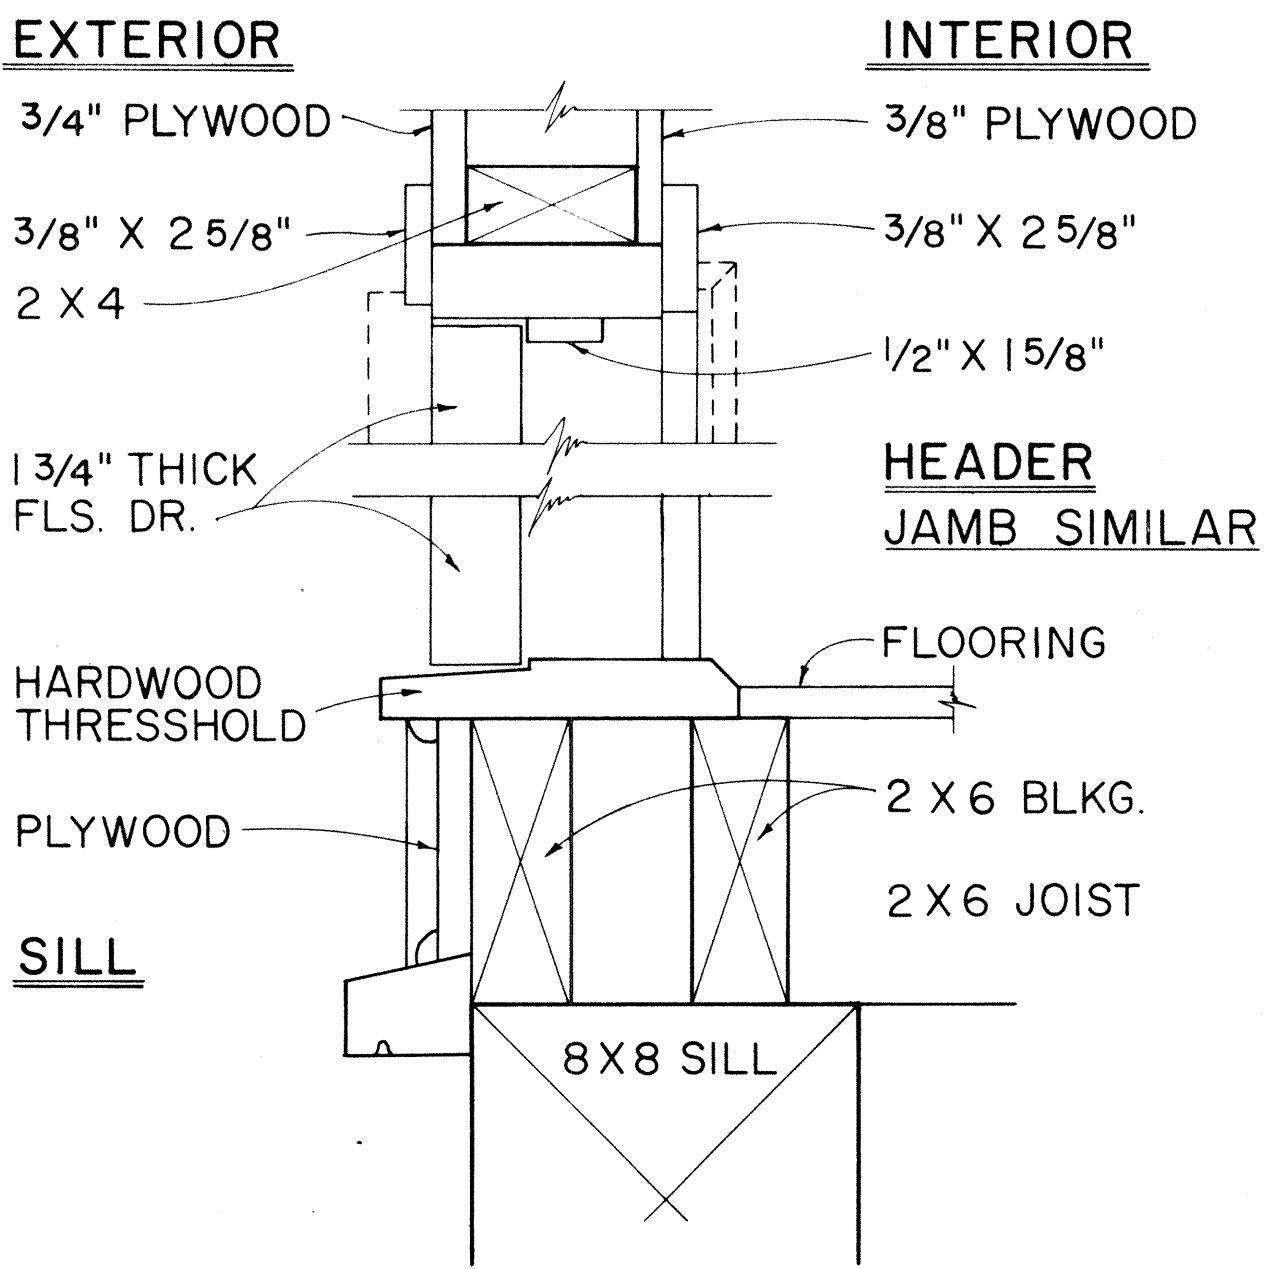


TYP. SWING OUT DOOR


TYPICAL SINGLE OR DOUBLE EXTERIOR DOOR DETAIL

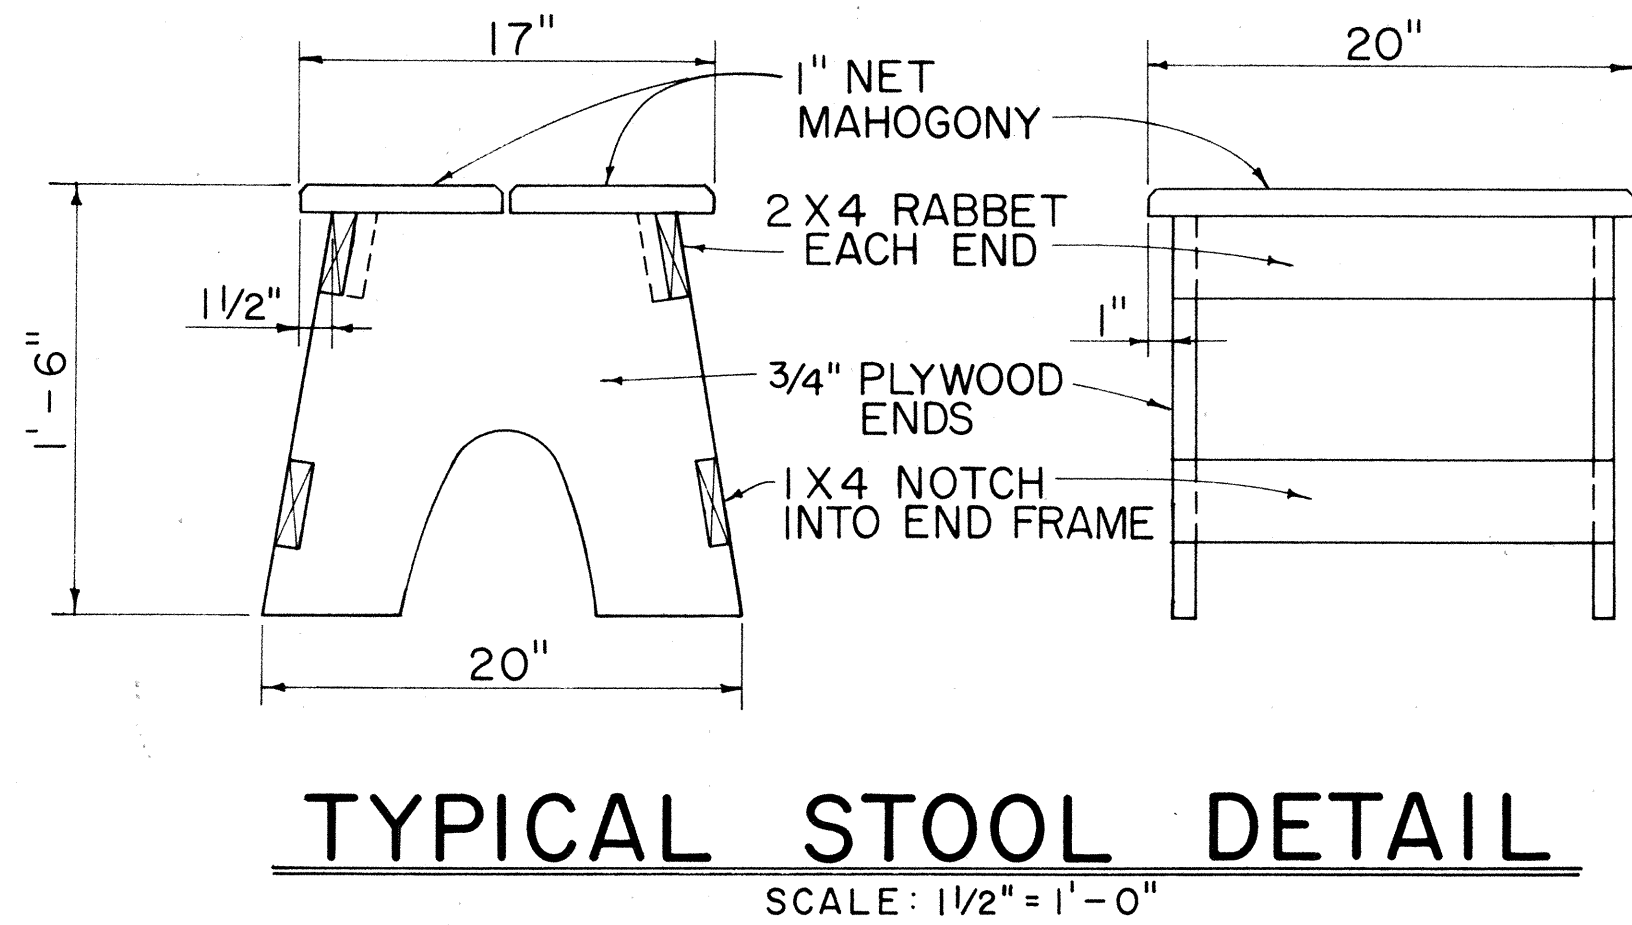

NOTE: CONTRACTOR MAY WITH THE APPROVAL OF THE ENGINEER FURNISH THE FIELD OFFICE OR PROJECT SITE LABORATORY WITH STOOLS OTHER THAN THE TYPE SHOWN IN THE DETAIL.

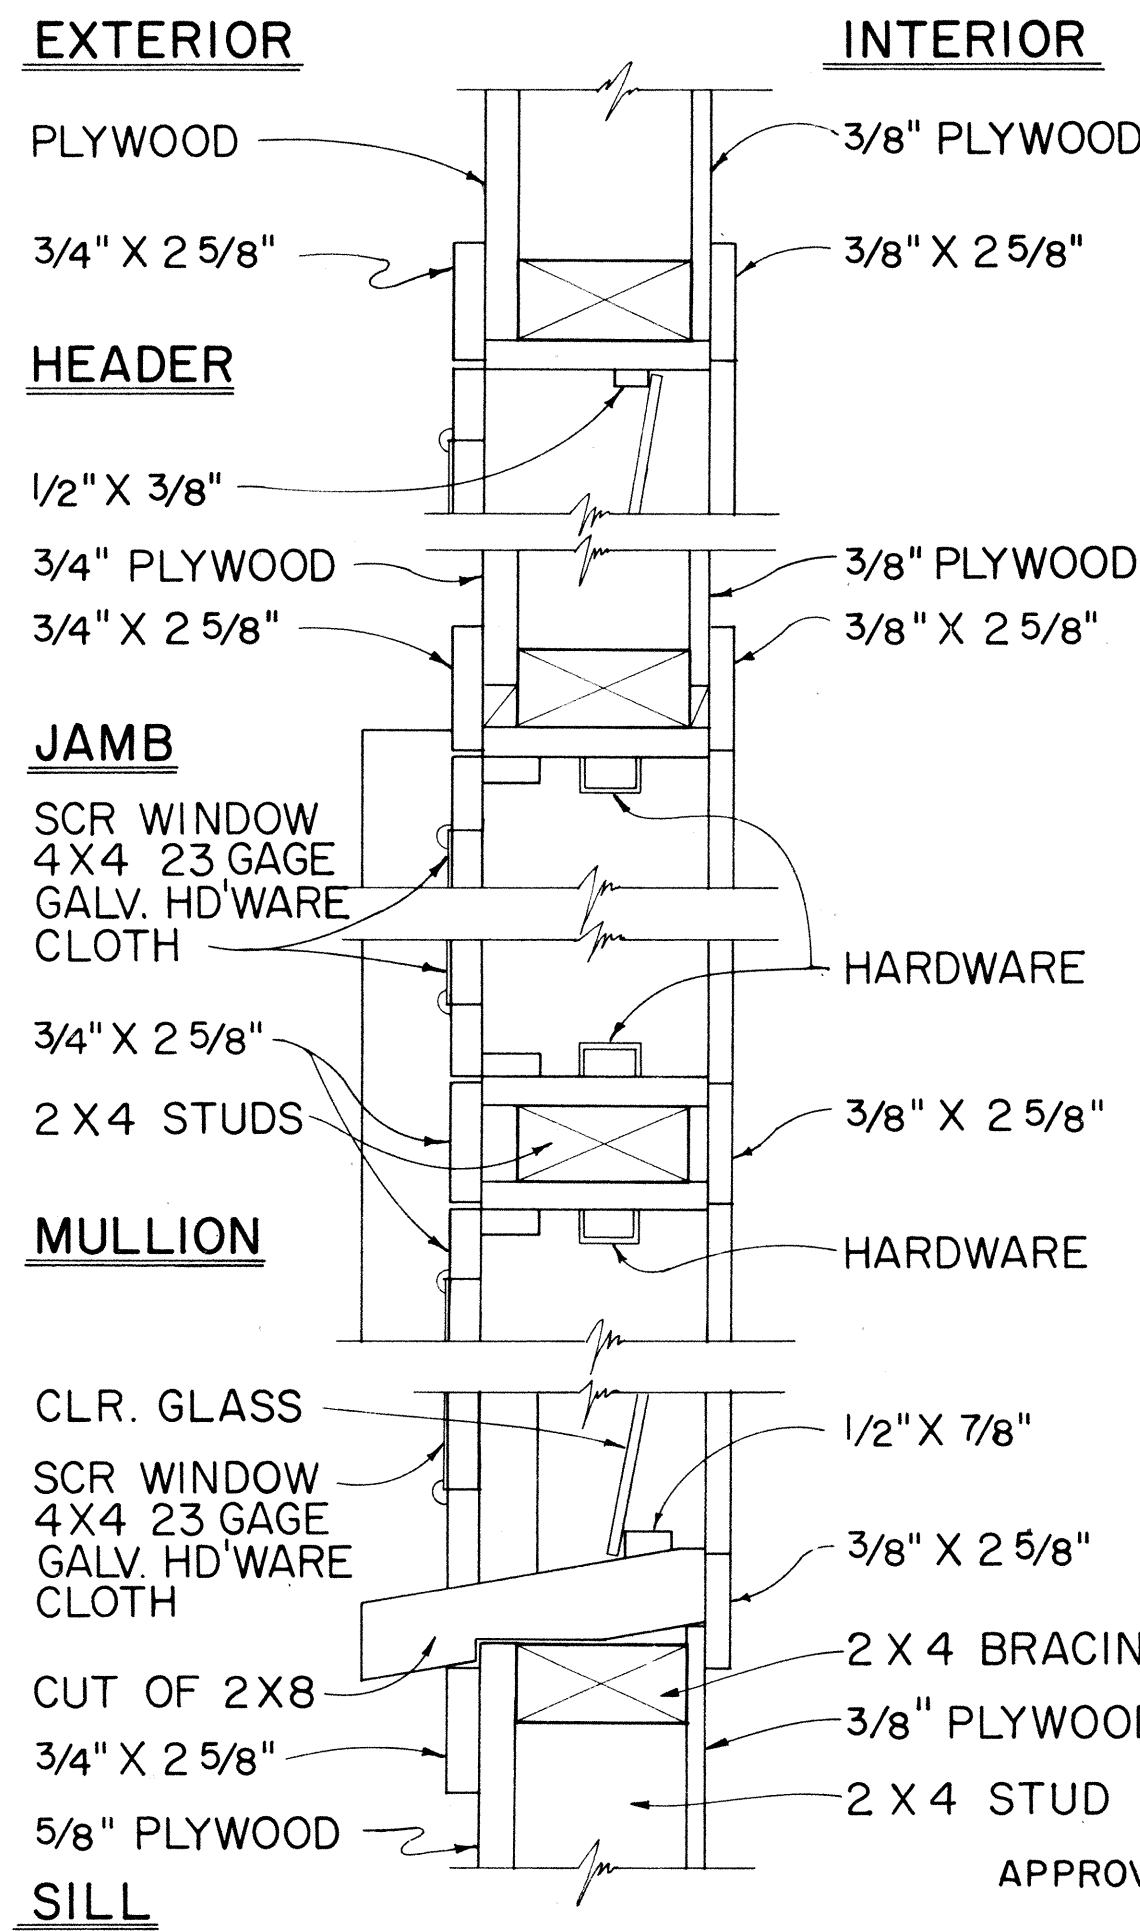

TYPICAL DETAIL JALOUSIES WINDOWS  
SCALE: 3" = 1'-0"

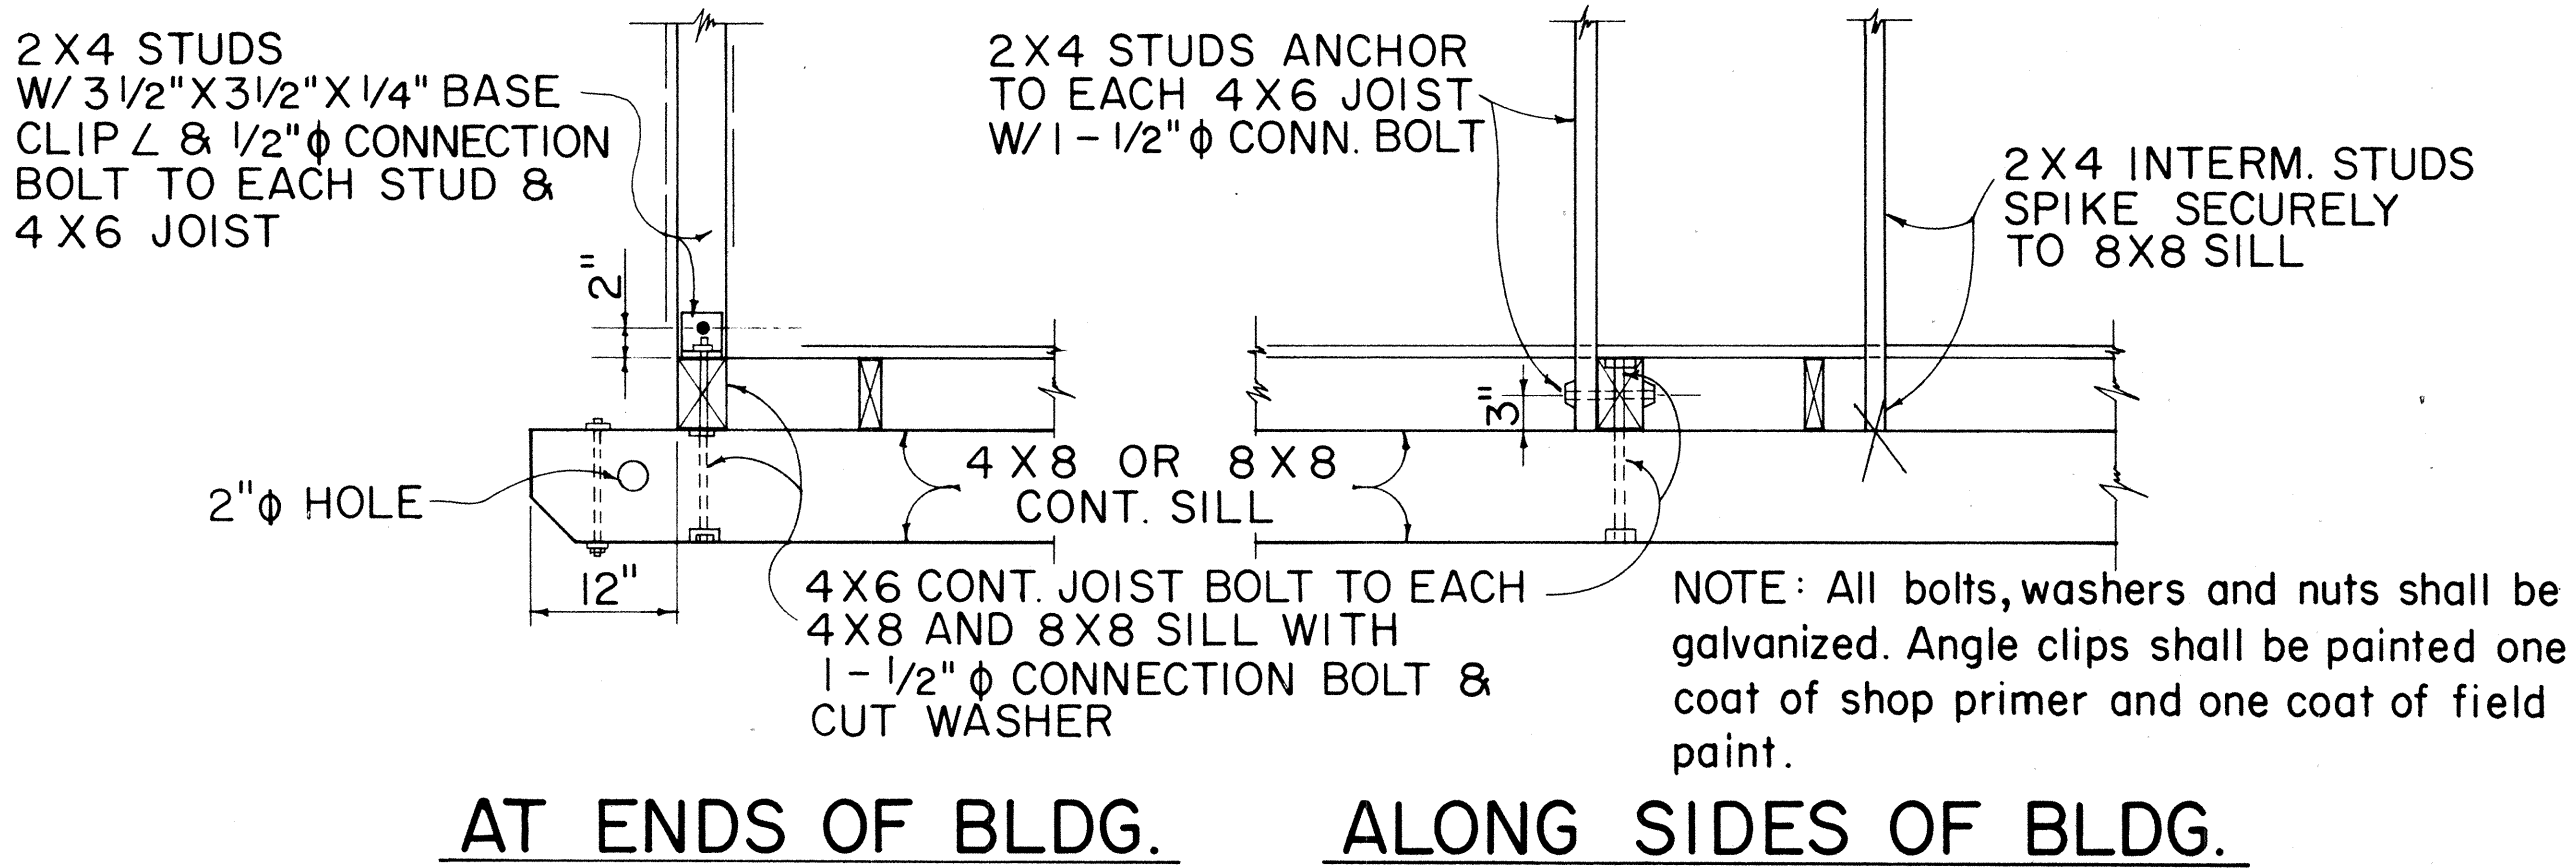

TYPICAL 2 X 4 STUD & 4 X 6 FLOOR JOIST BASE CONNECTION DETAILS

| NO. | REVISION | APPROVED BY | DATE |
|-----|----------|-------------|------|
|     |          |             |      |

|                                                                      |
|----------------------------------------------------------------------|
| STATE OF HAWAII<br>DEPARTMENT OF TRANSPORTATION<br>HIGHWAYS DIVISION |
| FIELD OFFICE<br>&<br>PROJECT SITE LABORATORY                         |
| Scale: As Noted                                                      |