




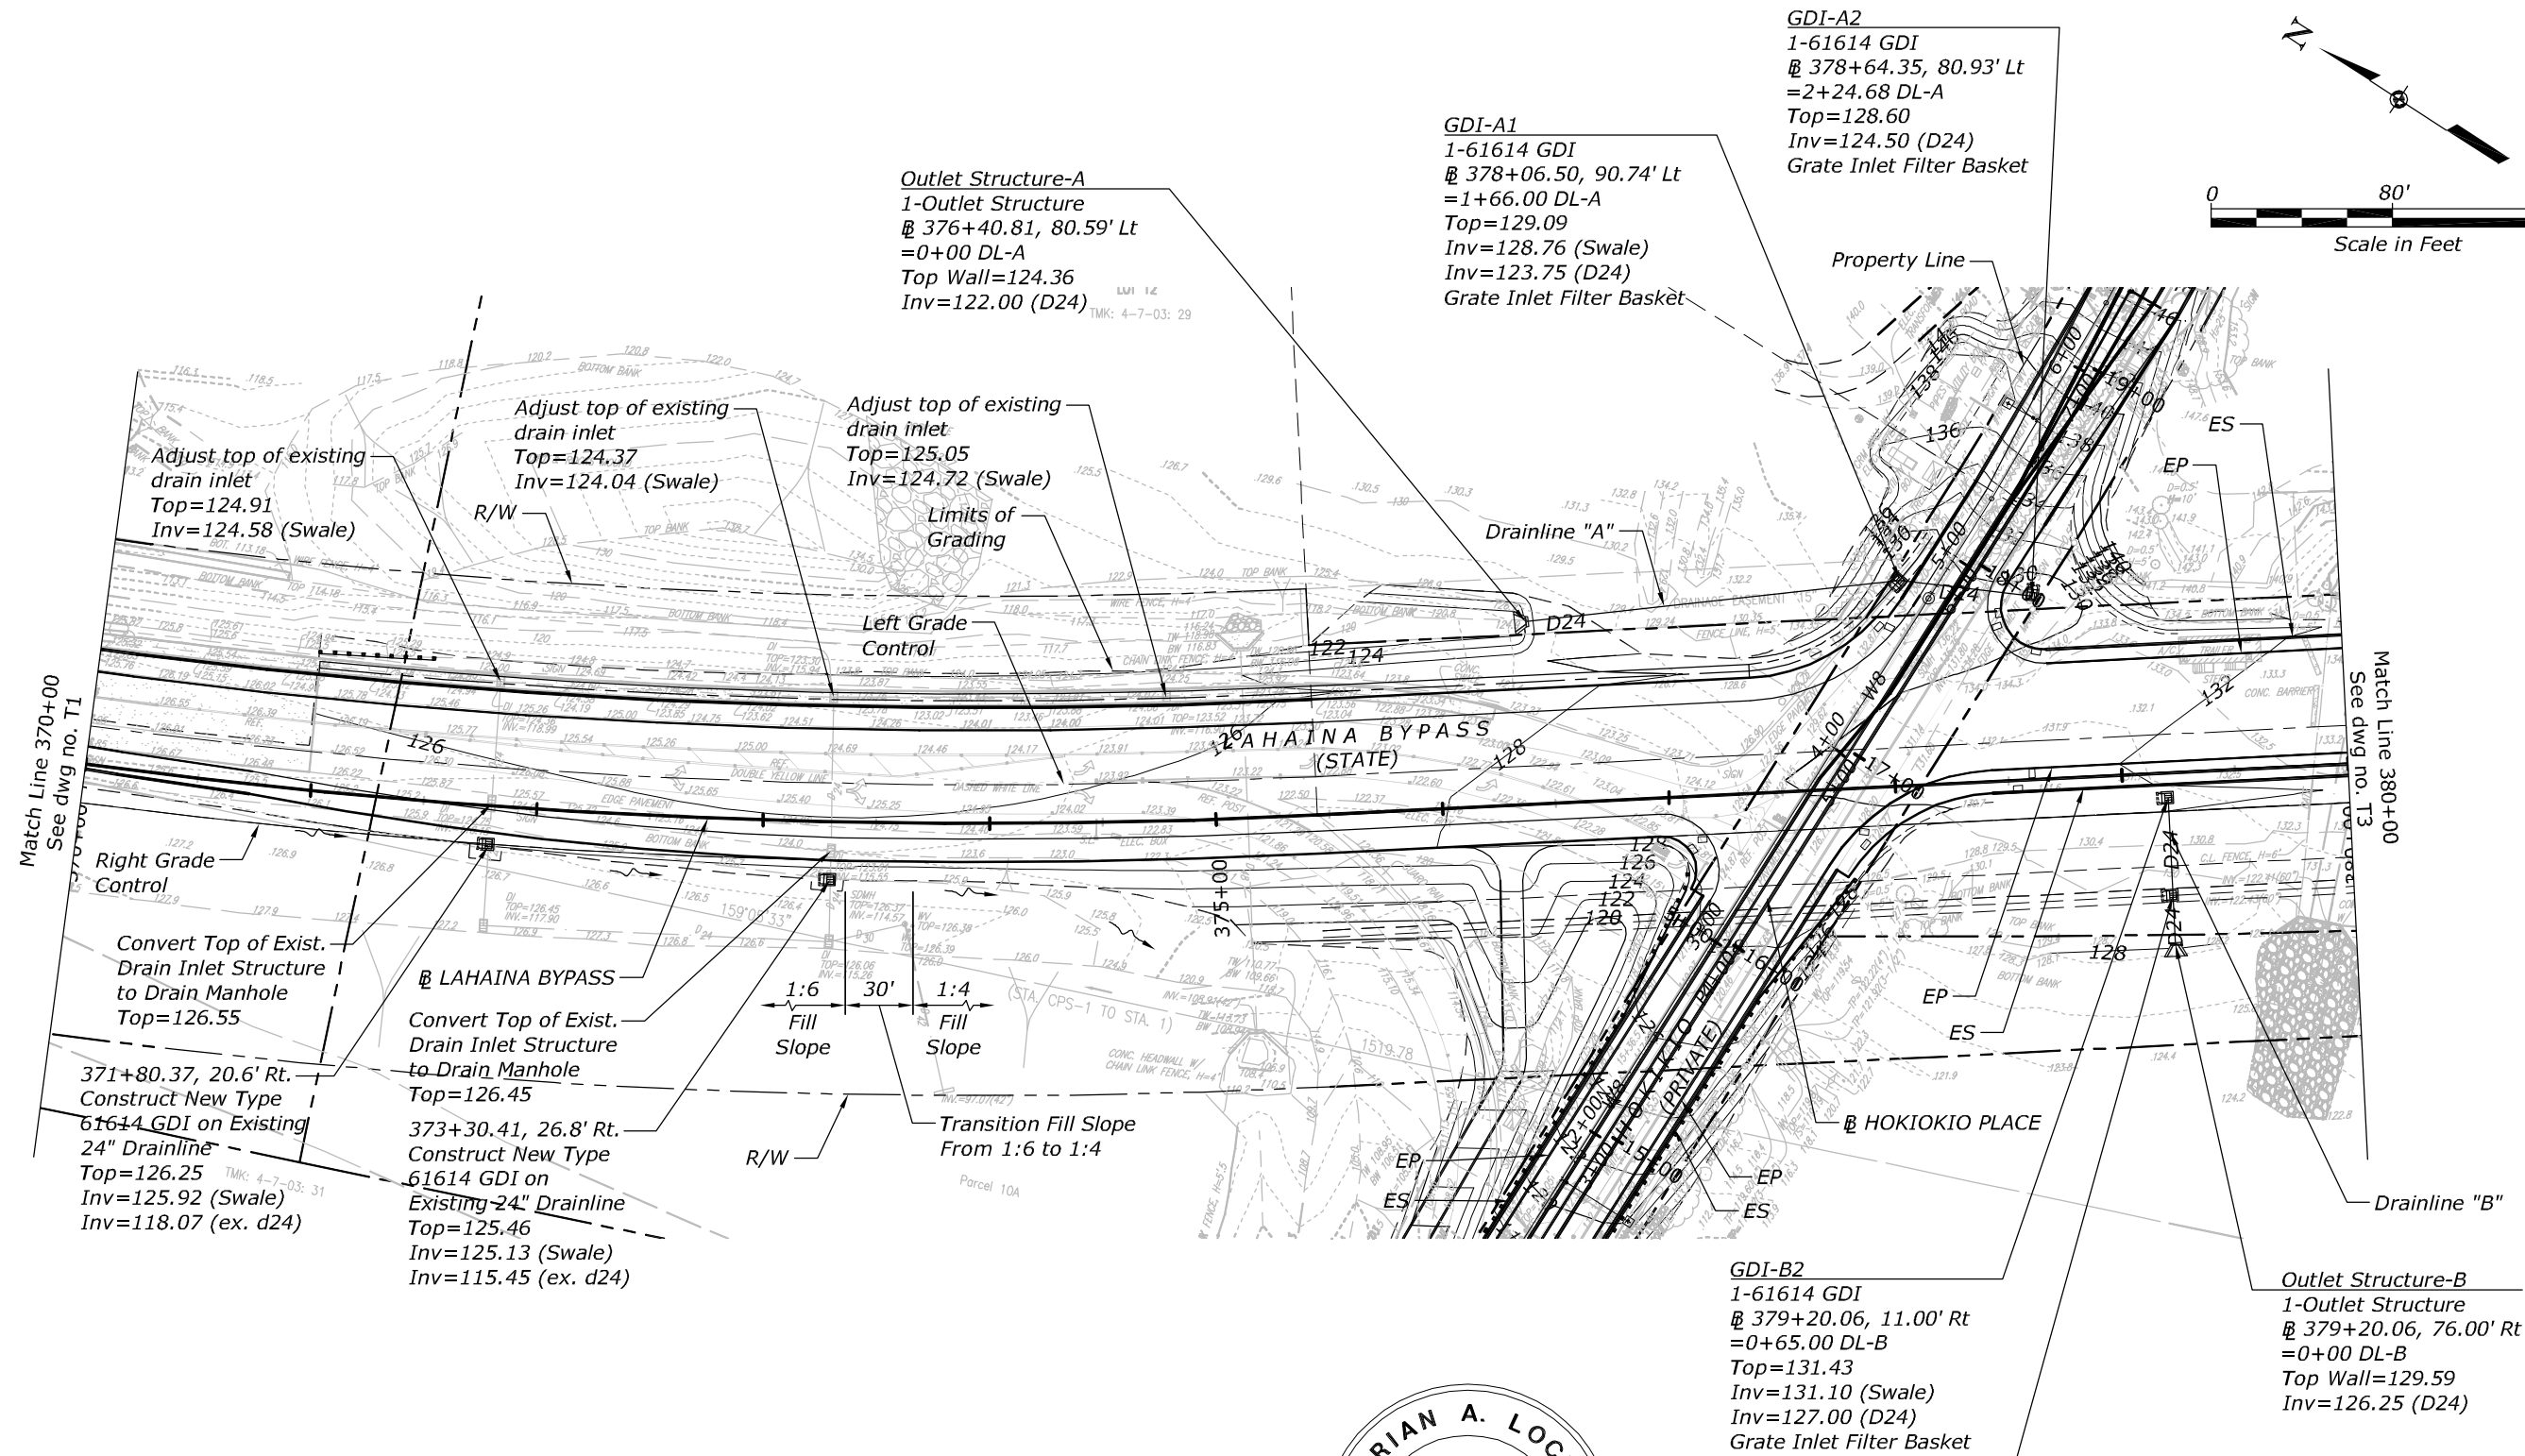

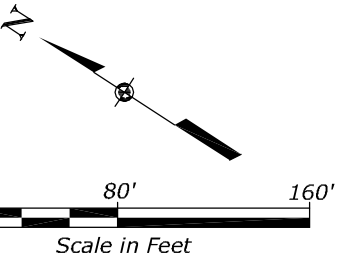

NOTES:

- Contractor Shall Verify Existing Inverts and Elevations in Field
- @ Stationing is off Lahaina Bypass Unless Otherwise Stated.

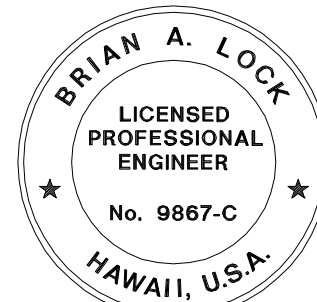

THIS WORK WAS PREPARED BY ME  
OR UNDER MY SUPERVISION.



WILSON OKAMOTO CORPORATION  
APRIL 30, 2020  
LIC. EXP. DATE

U.S. DEPARTMENT OF TRANSPORTATION  
FEDERAL HIGHWAY ADMINISTRATION  
CENTRAL FEDERAL LANDS HIGHWAY DIVISION

U.S. CUSTOMARY


GRADING AND DRAINAGE  
PLAN

| STATE | PROJECT         | SHEET NO. |
|-------|-----------------|-----------|
| HI    | HI STP SR 30(1) | T3        |

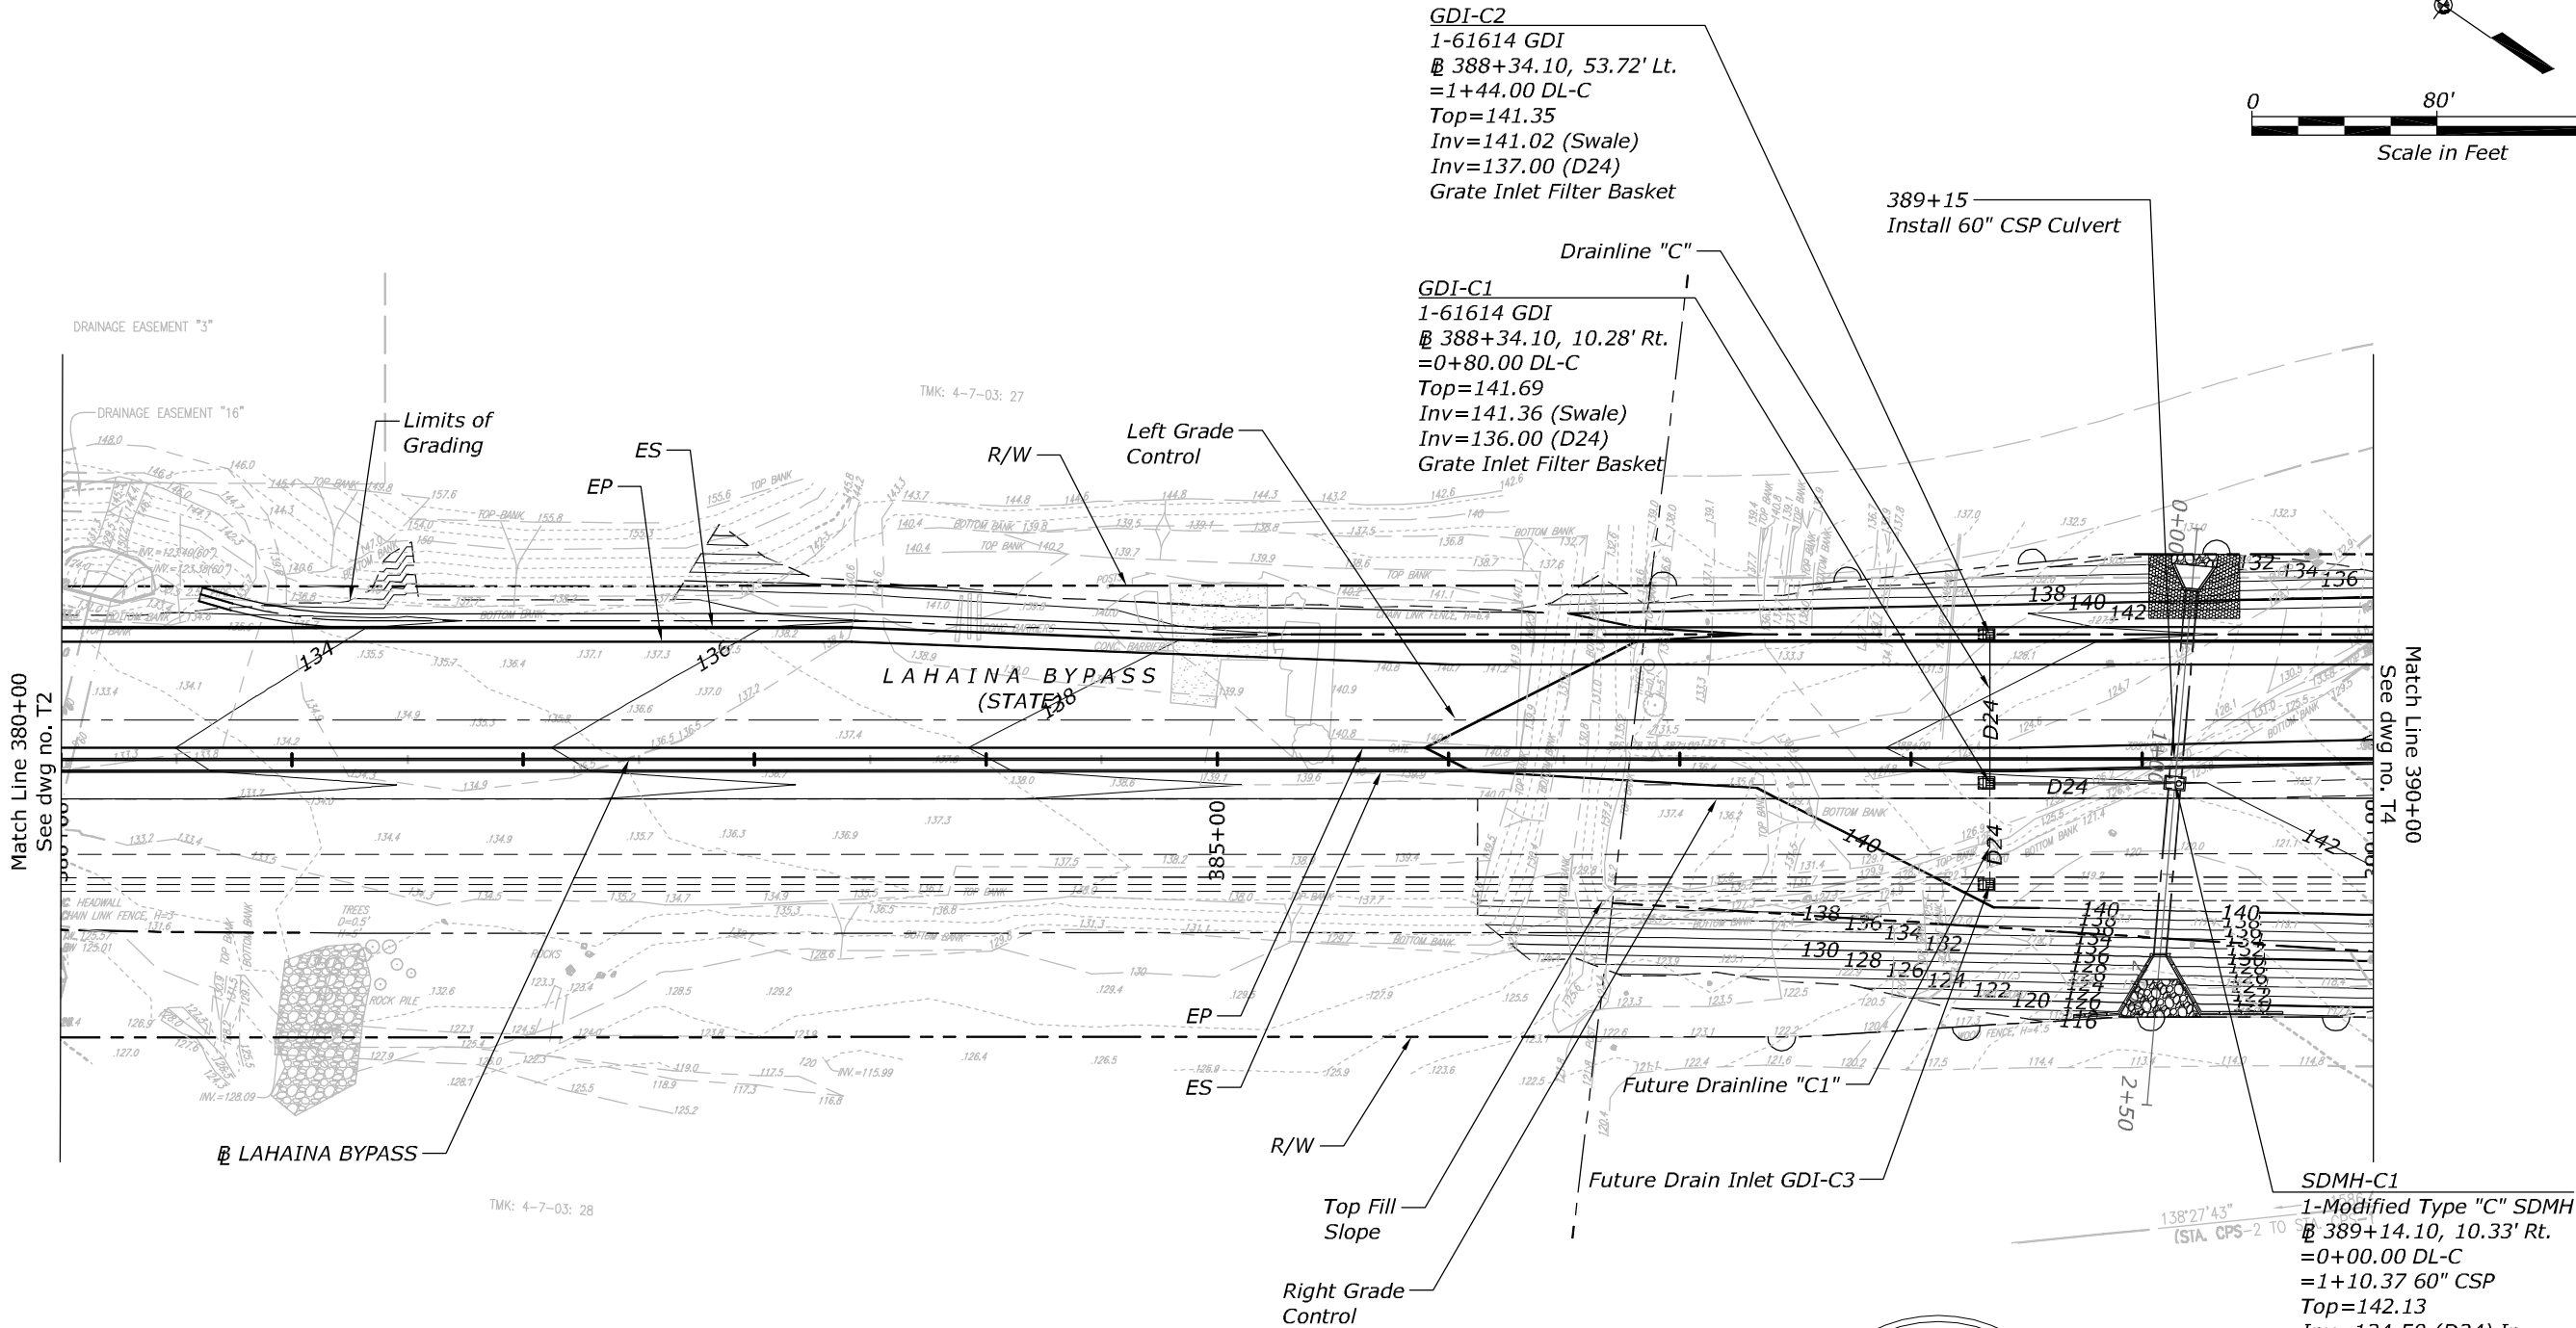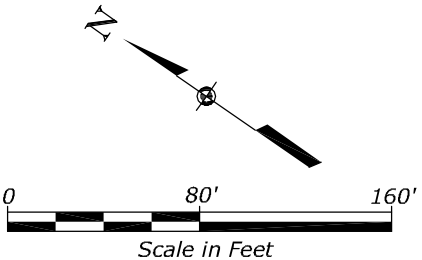

**NOTES:**

- See Culvert Section Sheets for Box and Pipe Culvert Layouts and Inlet/Outlet Grading
- Stationing is off Lahaina Bypass Unless Otherwise Stated.

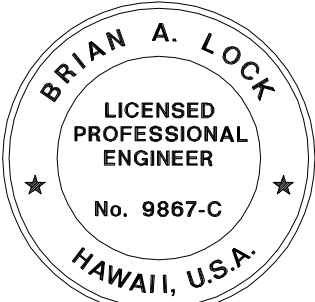




THIS WORK WAS PREPARED BY ME  
OR UNDER MY SUPERVISION.  
WILSON OKAMOTO CORPORATION APRIL 30, 2020  
LIC. EXP. DATE

U.S. DEPARTMENT OF TRANSPORTATION  
FEDERAL HIGHWAY ADMINISTRATION  
CENTRAL FEDERAL LANDS HIGHWAY DIVISION

U.S. CUSTOMARY

**GRADING AND DRAINAGE  
PLAN**

| STATE | PROJECT         | SHEET NO. |
|-------|-----------------|-----------|
| HI    | HI STP SR 30(1) | T4        |

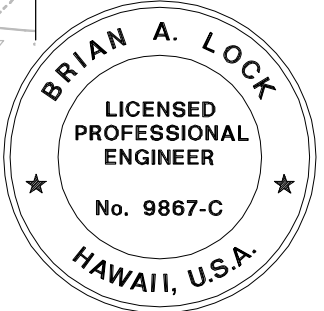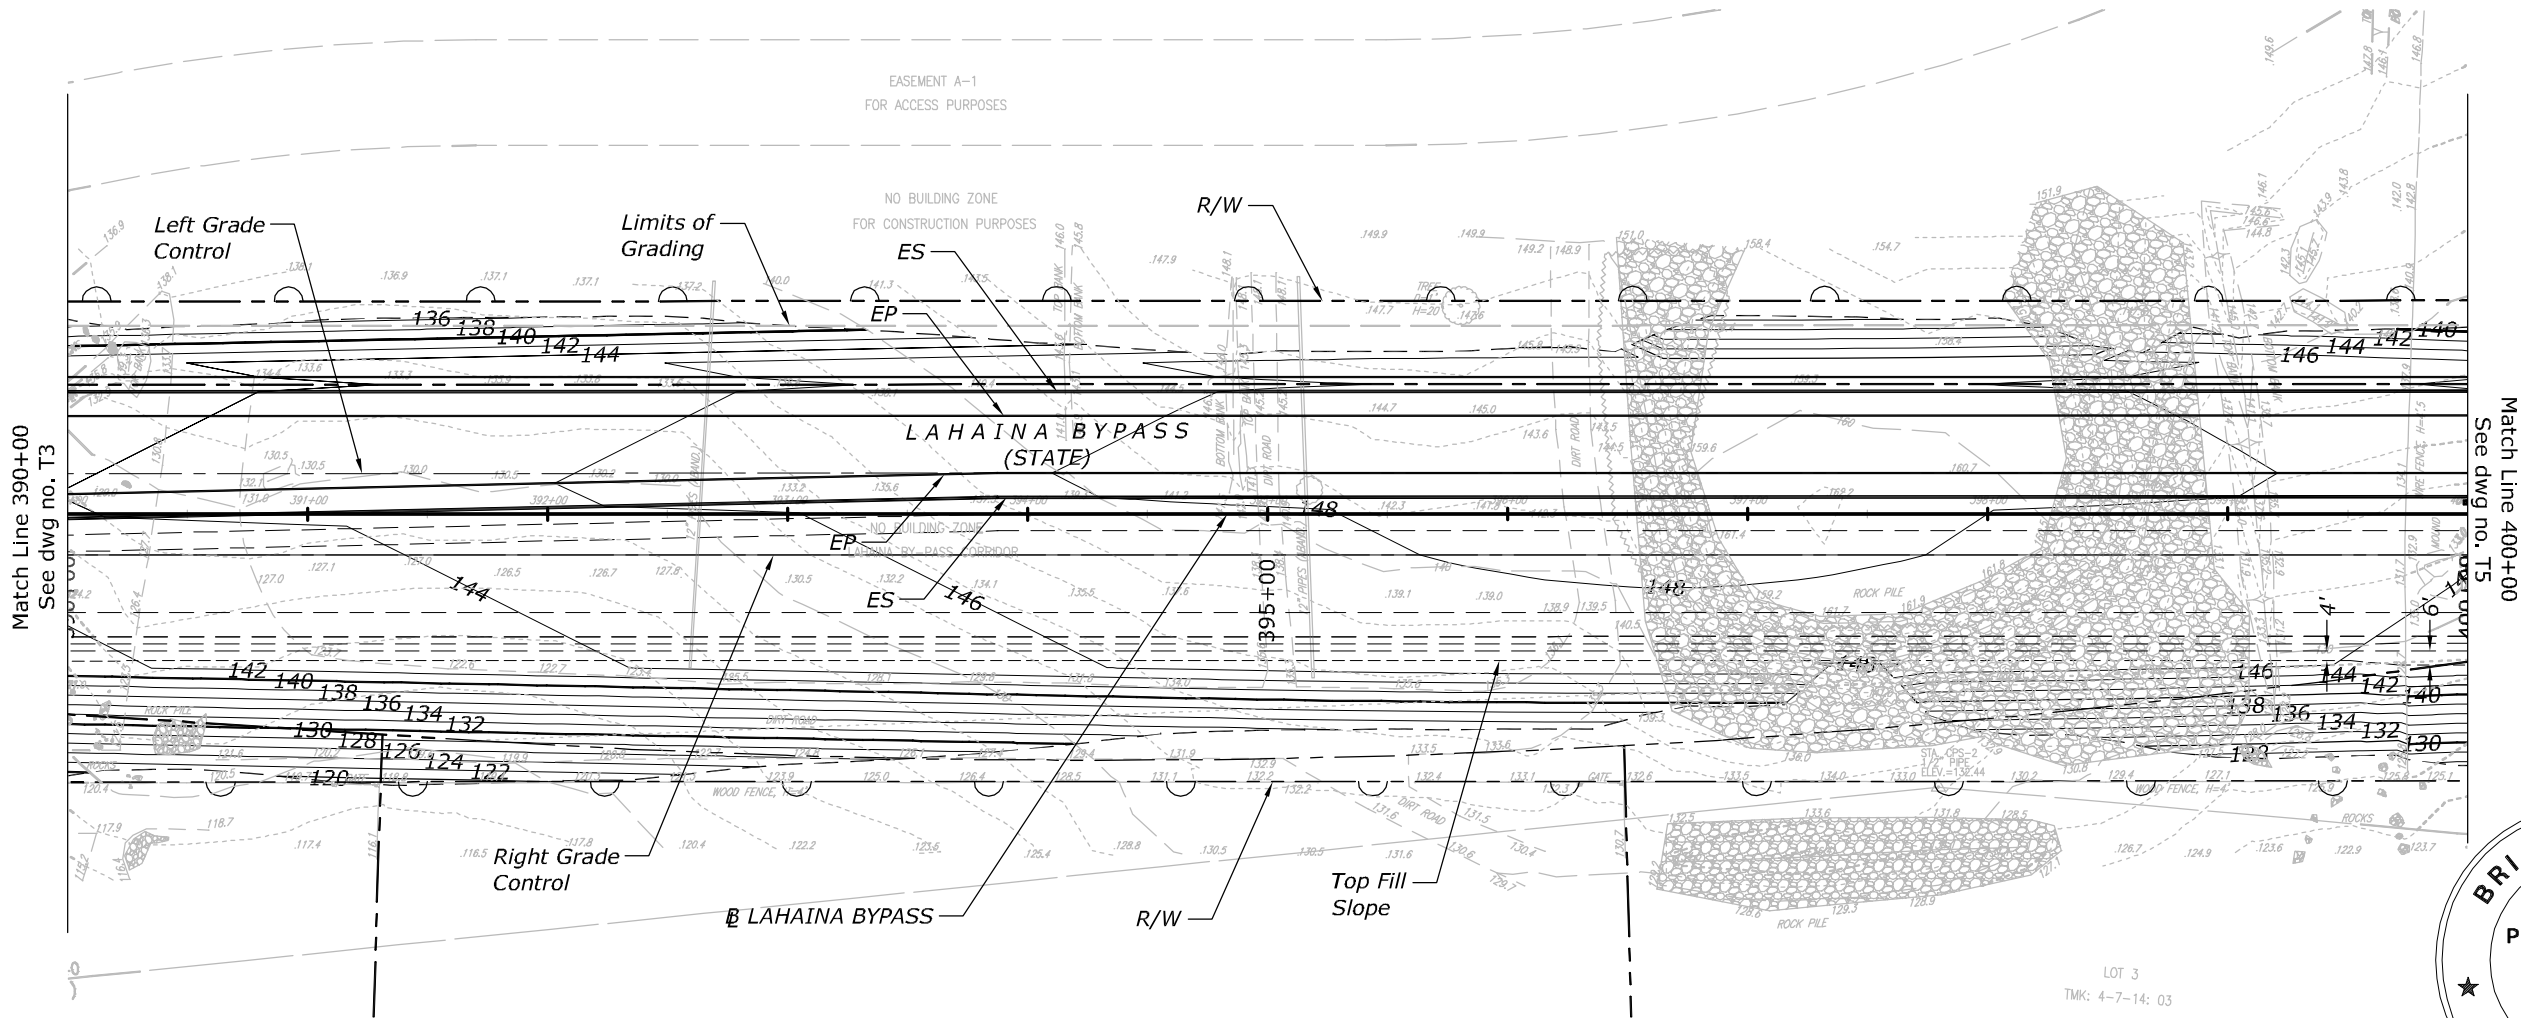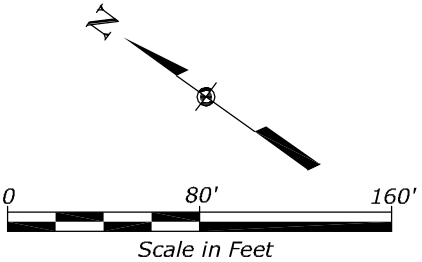

THIS WORK WAS PREPARED BY ME  
OR UNDER MY SUPERVISION.

WILSON OKAMOTO CORPORATION APRIL 30, 2020  
LIC, EXP, DATE


U.S. DEPARTMENT OF TRANSPORTATION  
FEDERAL HIGHWAY ADMINISTRATION  
CENTRAL FEDERAL LANDS HIGHWAY DIVISION

U.S. CUSTOMARY

**GRADING AND DRAINAGE  
PLAN**



| STATE | PROJECT         | SHEET NO. |
|-------|-----------------|-----------|
| HI    | HI STP SR 30(1) | T5        |

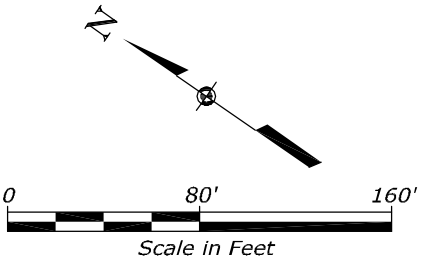

**GDI-D3**  
1-61614 GDI  
@ 400+61.15, 58.00' Lt.  
=1+59.00 DL-D  
Top=144.26  
Inv=143.93 (Swale)  
Inv=139.00 (D24)  
Grate Inlet Filter Basket


**GDI-D2**  
1-61614 GDI  
@ 400+61.15, 0.00'  
=1+01.00 DL-D  
Top=144.43  
Inv=144.10 (Swale)  
Inv=138.00 (D24)  
Grate Inlet Filter Basket

**GDI-D1**  
1-61614 GDI  
@ 400+61.15, 54.00' Rt.  
=0+47.00 DL-D  
Top=144.92  
Inv=144.59 (Swale)  
Inv=137.00 (D24) In  
Inv=129.60 (D24) Out  
Grate Inlet Filter Basket

**Outlet Structure-D**  
1-Outlet Structure  
@ 400+61.15, 101.00' Rt.  
=0+00 DL-D  
Top Wall=126.93  
Inv=123.50 (D24)

**NOTES:**

- See Grading and Drainage Plan - Punakea Loop for Additional Grading and Drainage.
- See Punakea Loop Bridge Deck Grading Plan for Detailed Grading of Bridge Structure.
- @ Stationing is off Lahaina Bypass Unless Otherwise Stated.

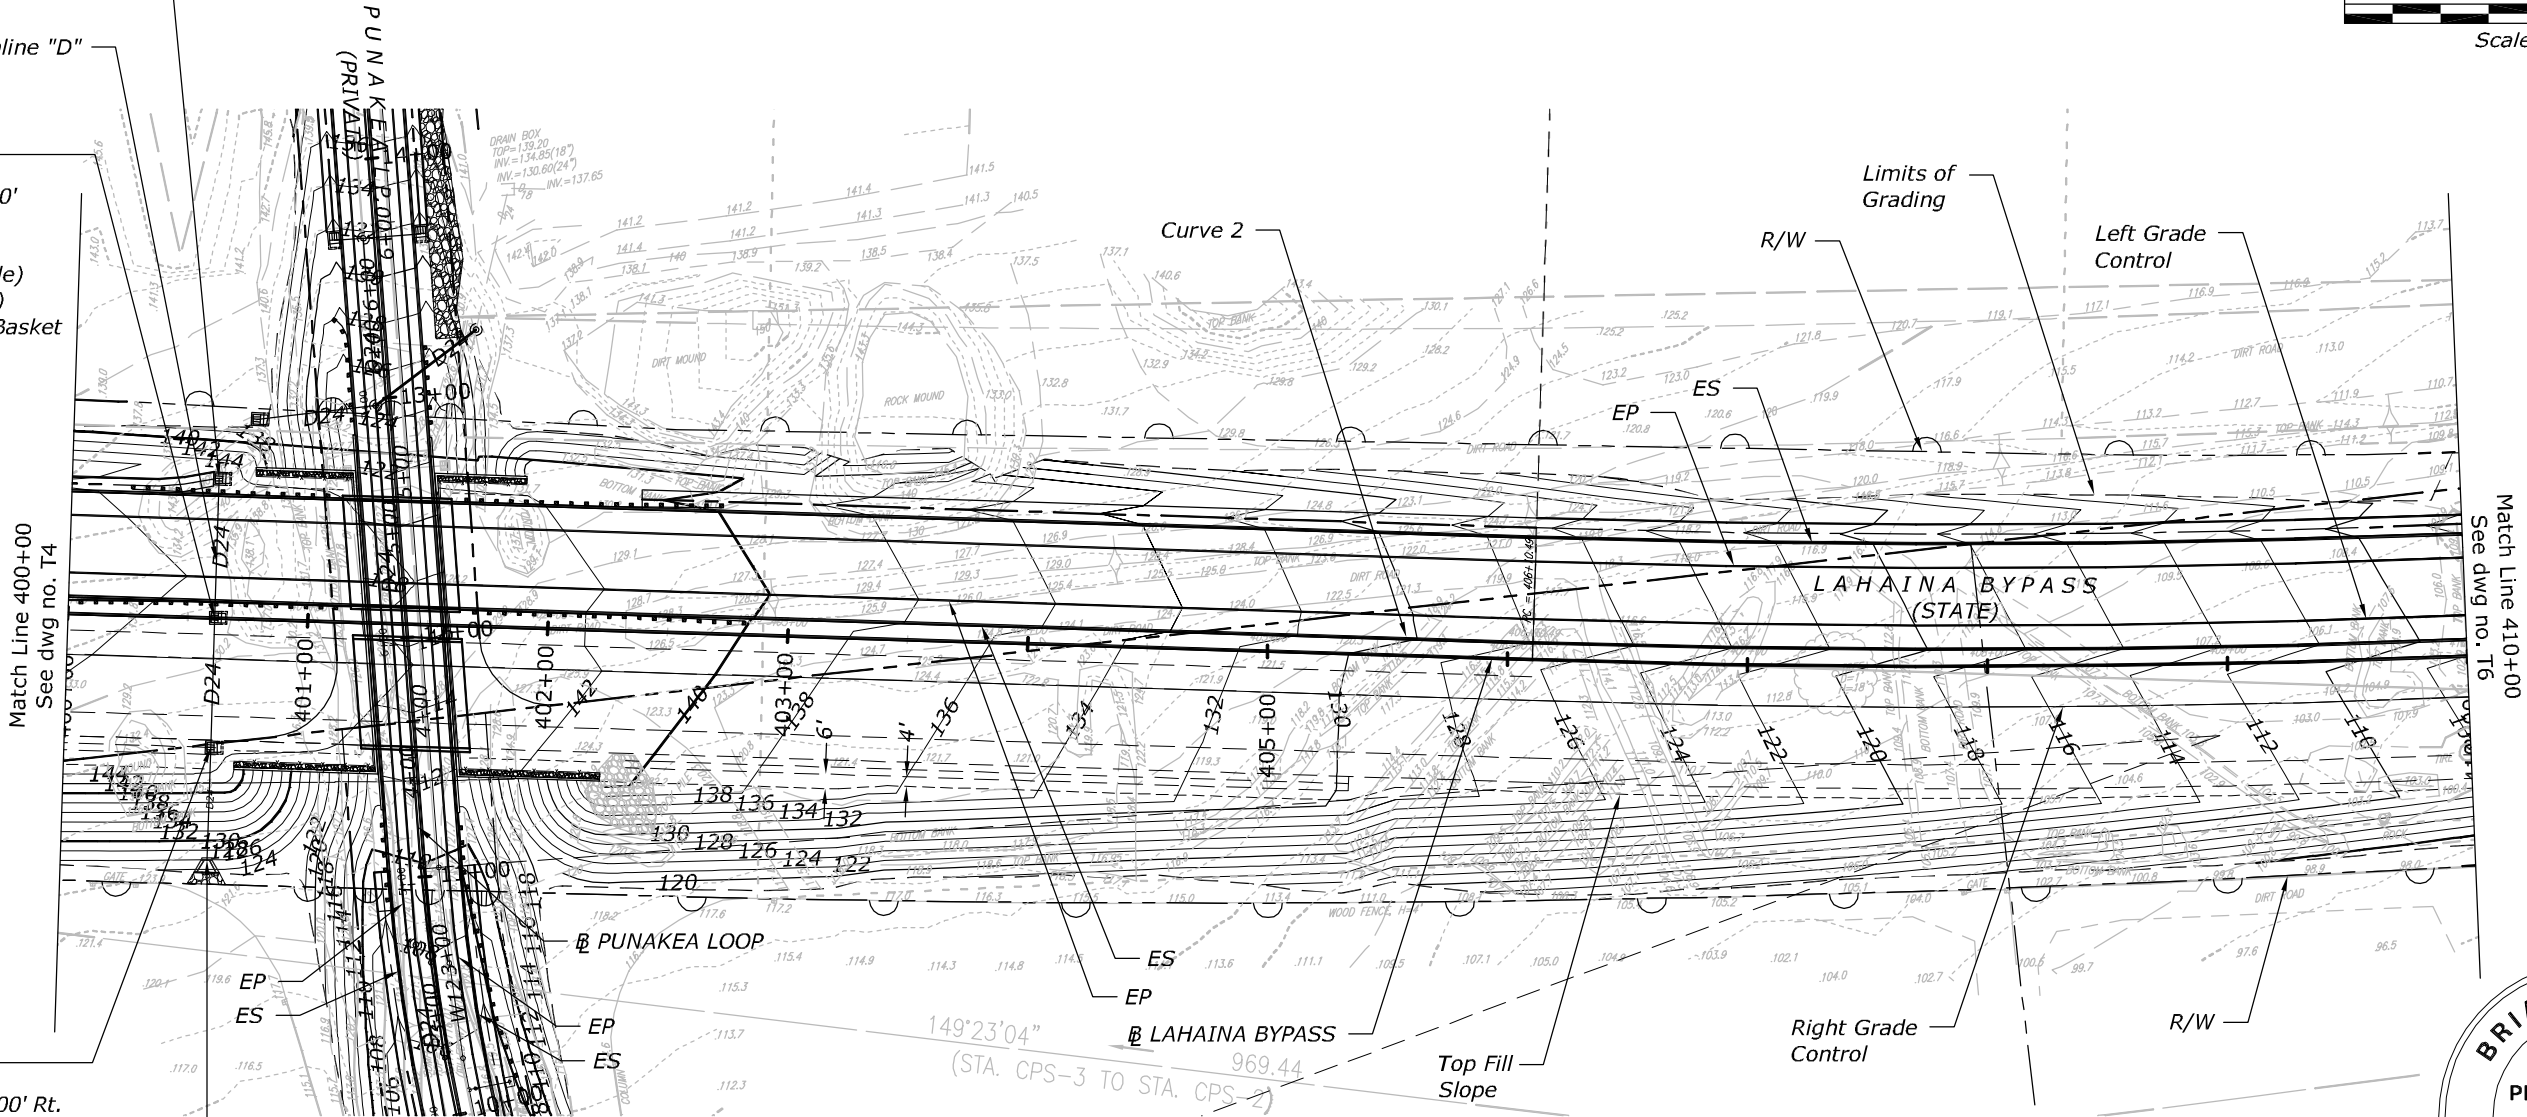

THIS WORK WAS PREPARED BY ME  
OR UNDER MY SUPERVISION.



WILSON OKAMOTO CORPORATION  
APRIL 30, 2020  
LIC, EXP, DATE

U.S. DEPARTMENT OF TRANSPORTATION  
FEDERAL HIGHWAY ADMINISTRATION  
CENTRAL FEDERAL LANDS HIGHWAY DIVISION

U.S. CUSTOMARY

**GRADING AND DRAINAGE  
PLAN**

| STATE | PROJECT         | SHEET NO. |
|-------|-----------------|-----------|
| HI    | HI STP SR 30(1) | T6        |

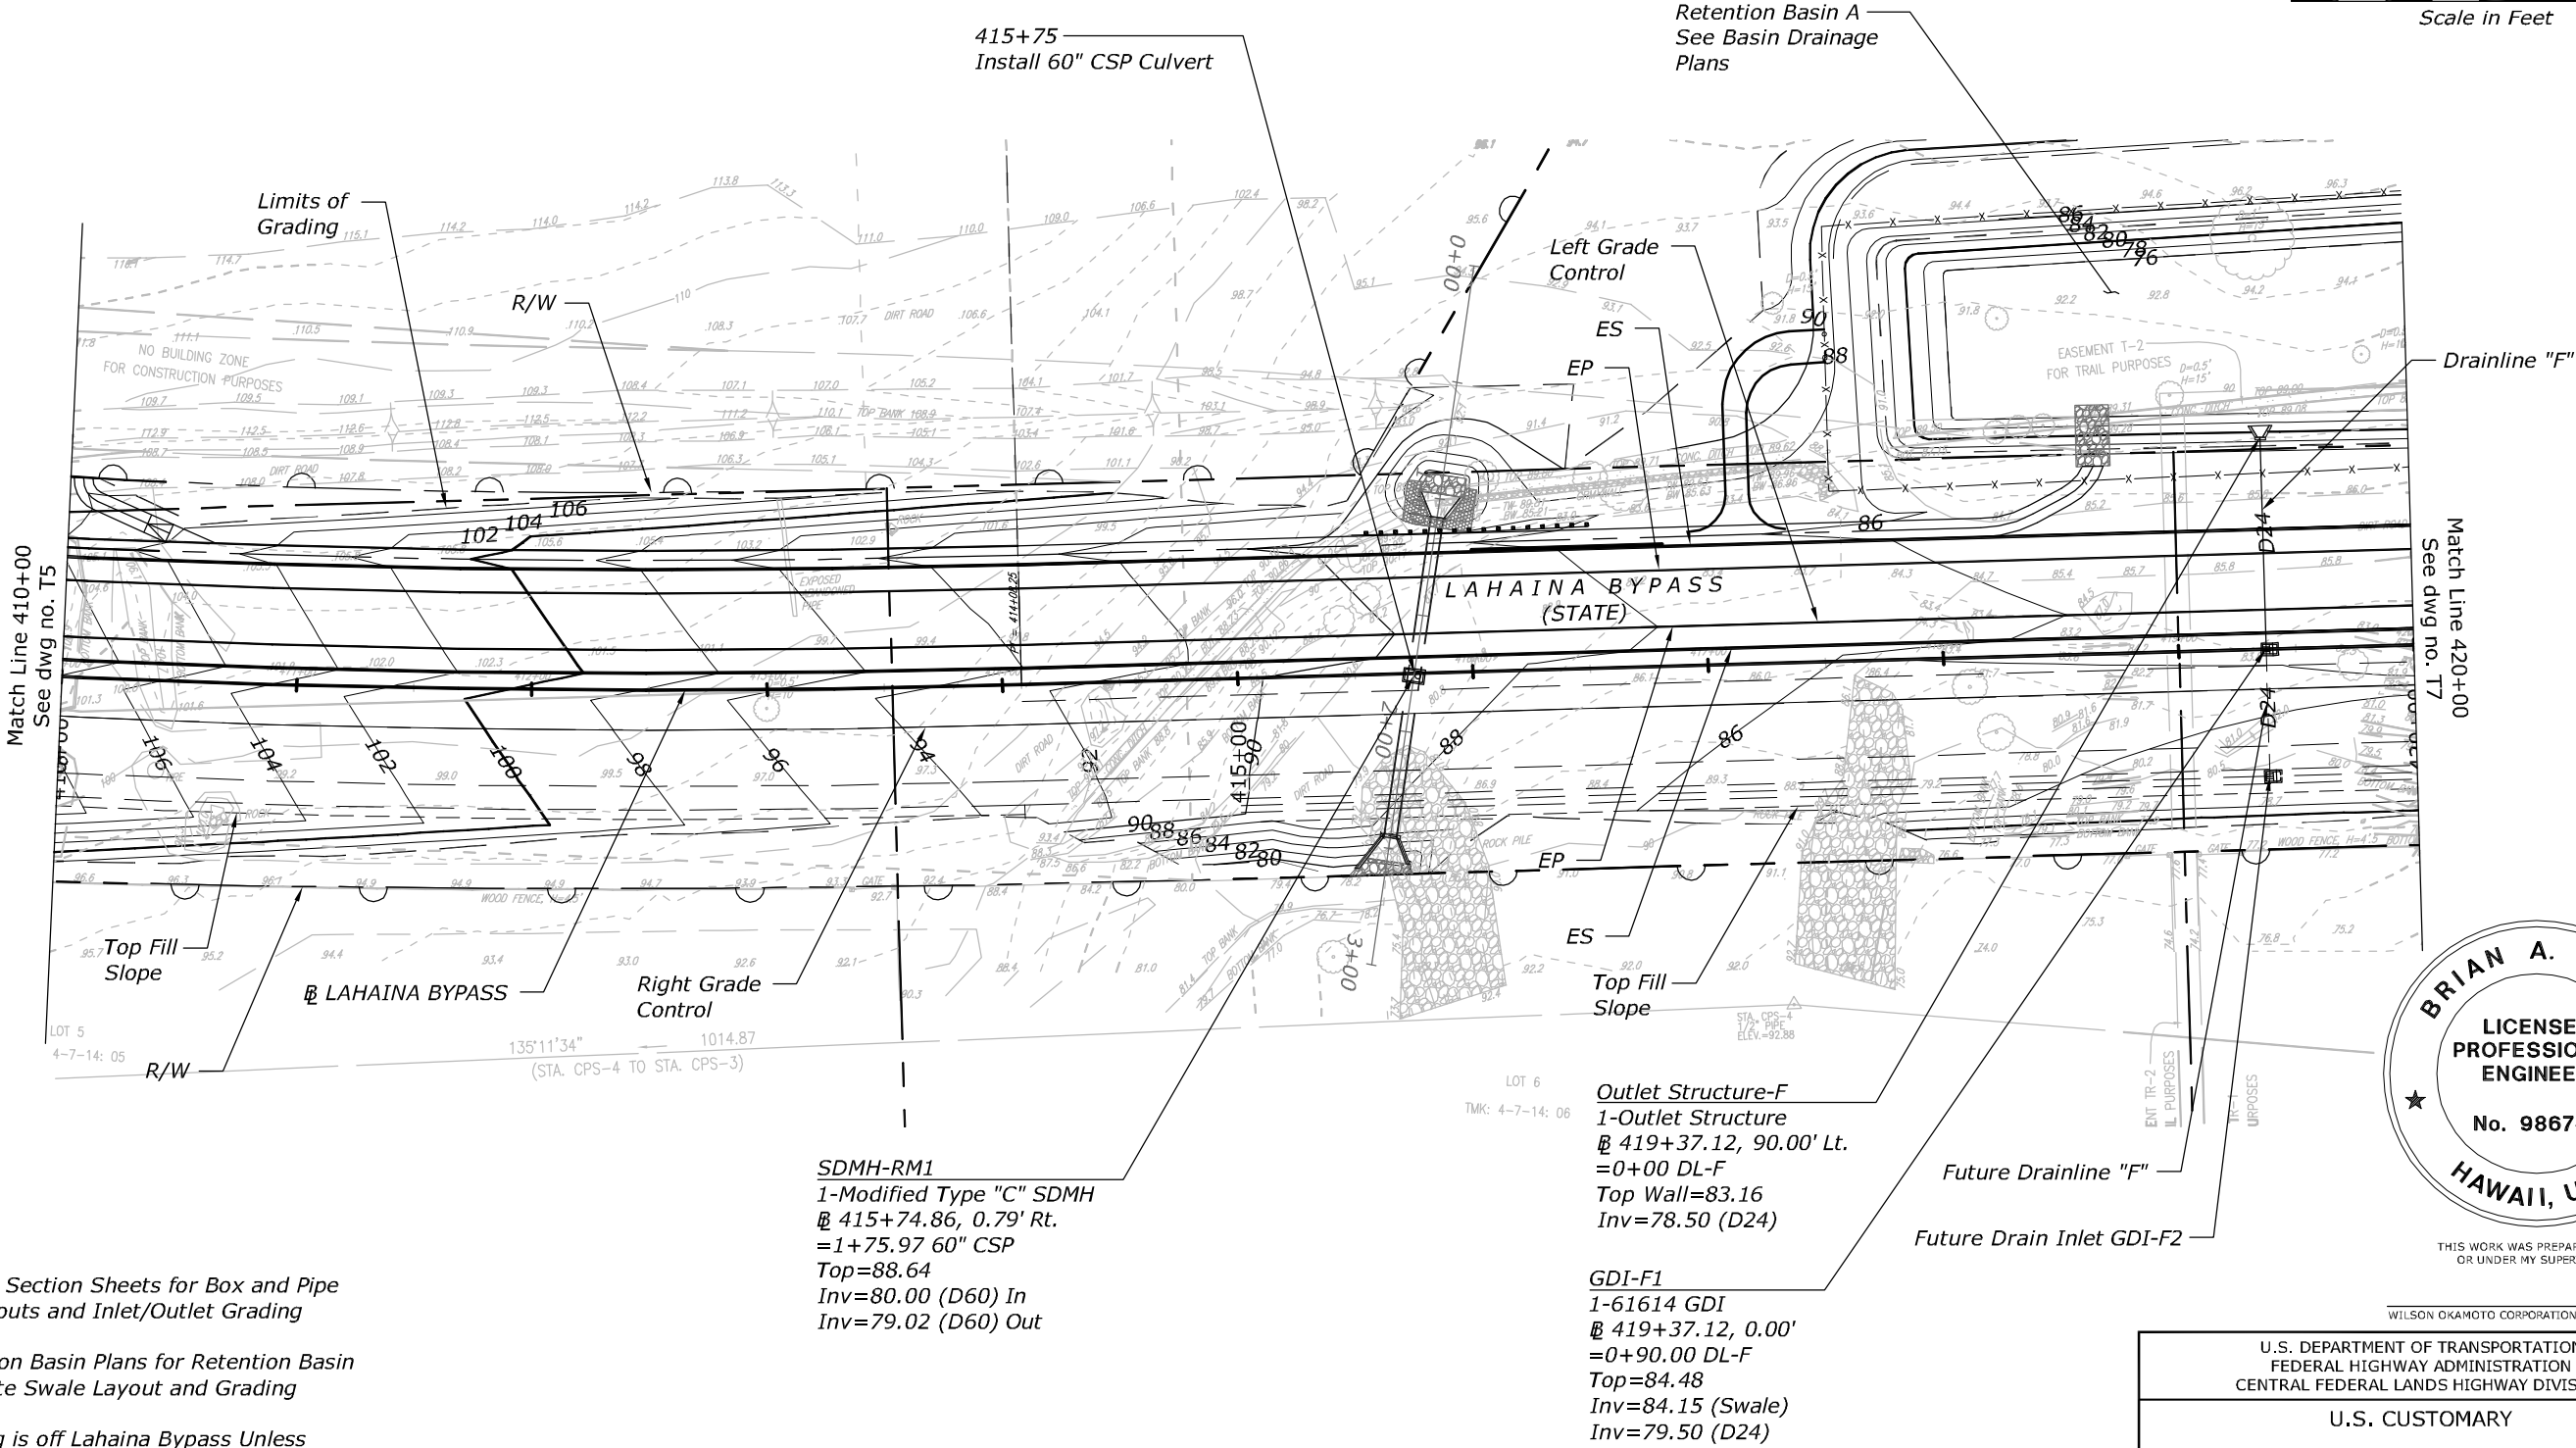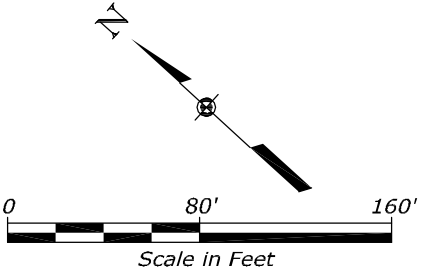


**NOTES:**

1. See Culvert Section Sheets for Box and Pipe Culvert Layouts and Inlet/Outlet Grading
2. See Retention Basin Plans for Retention Basin and Concrete Swale Layout and Grading
3. Stationing is off Lahaina Bypass Unless Otherwise Stated.

**SDMH-RM1**  
1-Modified Type "C" SDMH  
Ø 415+74.86, 0.79' Rt.  
=1+75.97 60" CSP  
Top=88.64  
Inv=80.00 (D60) In  
Inv=79.02 (D60) Out

**Outlet Structure-F**  
1-Outlet Structure  
Ø 419+37.12, 90.00' Lt.  
=0+00 DL-F  
Top Wall=83.16  
Inv=78.50 (D24)

**GDI-F1**  
1-61614 GDI  
Ø 419+37.12, 0.00'  
=0+90.00 DL-F  
Top=84.48  
Inv=84.15 (Swale)  
Inv=79.50 (D24)

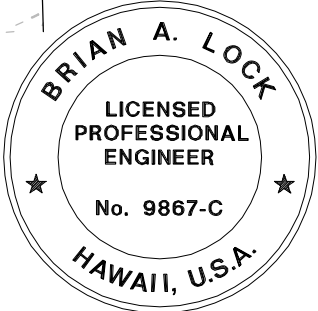

THIS WORK WAS PREPARED BY ME  
OR UNDER MY SUPERVISION.



WILSON OKAMOTO CORPORATION  
APRIL 30, 2020  
LIC. EXP. DATE

U.S. DEPARTMENT OF TRANSPORTATION  
FEDERAL HIGHWAY ADMINISTRATION  
CENTRAL FEDERAL LANDS HIGHWAY DIVISION

U.S. CUSTOMARY

**GRADING AND DRAINAGE  
PLAN**

| STATE | PROJECT         | SHEET NO. |
|-------|-----------------|-----------|
| HI    | HI STP SR 30(1) | T7        |

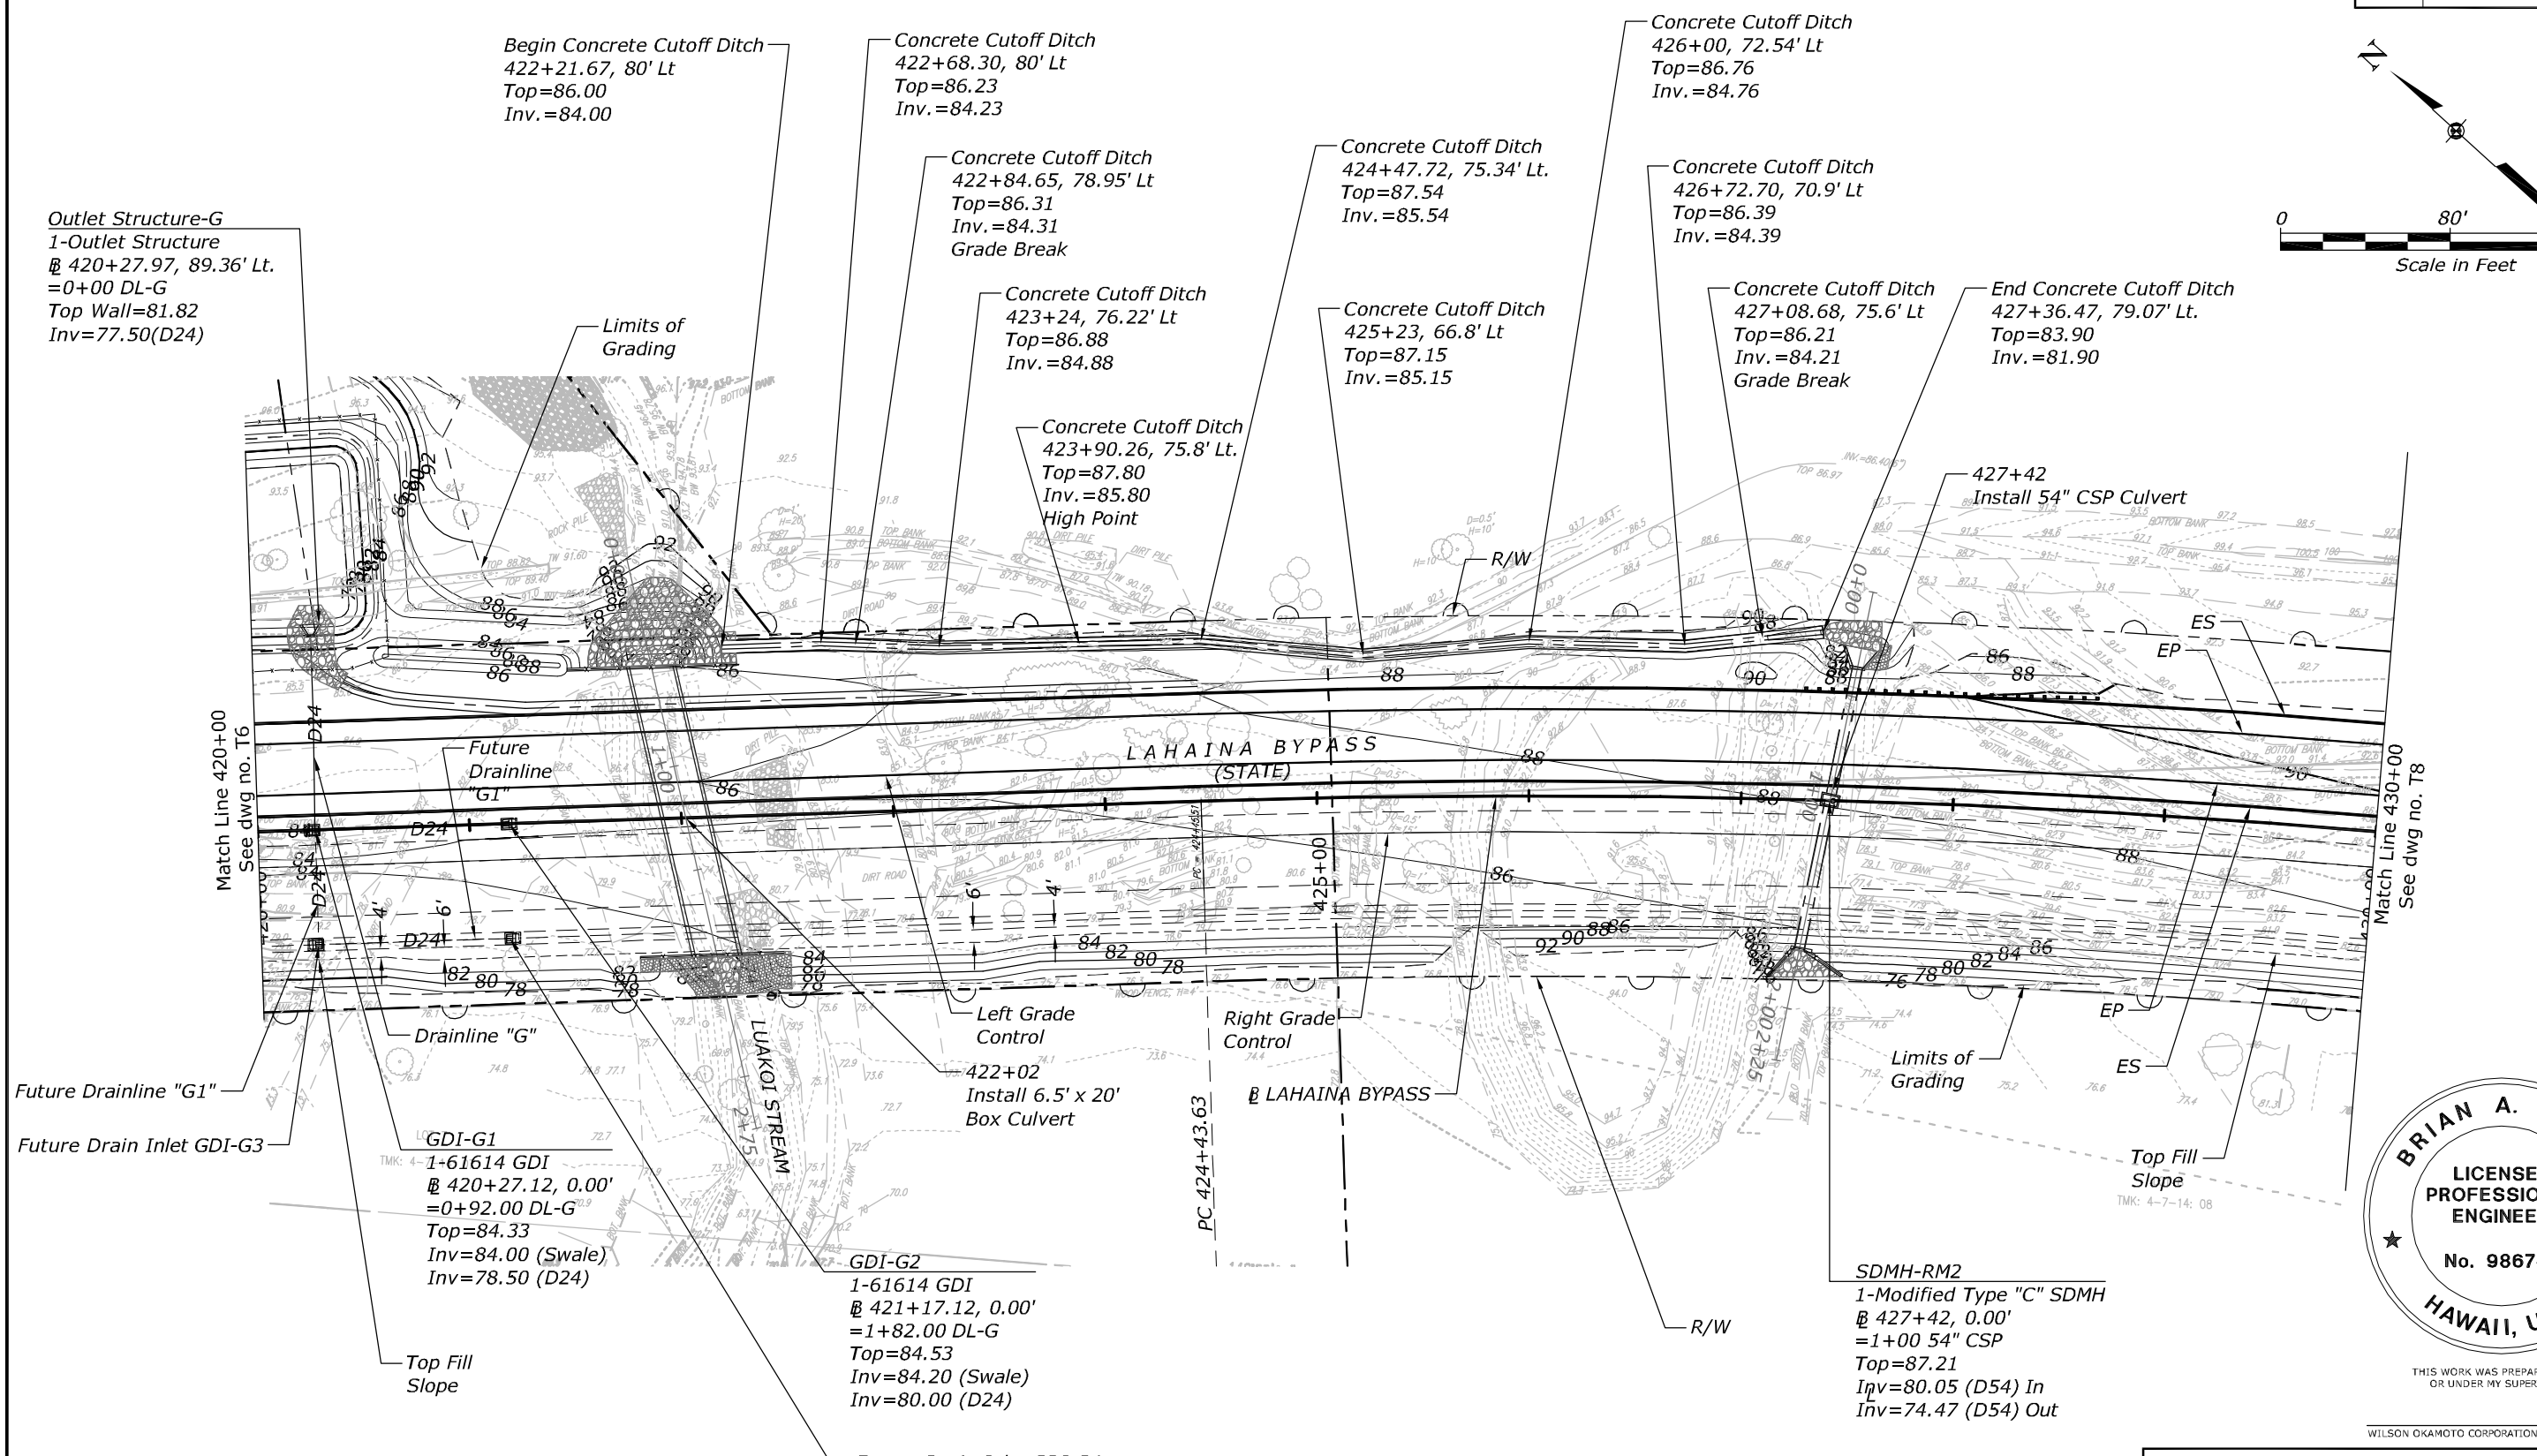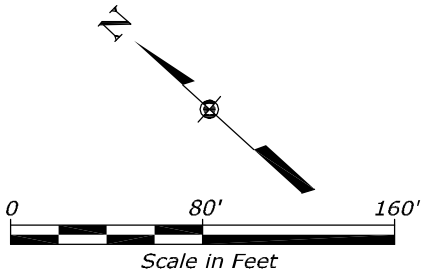

Outlet Structure-G  
1-Outlet Structure  
@ 420+27.97, 89.36' Lt.  
=0+00 DL-G  
Top Wall=81.82  
Inv=77.50(D24)

Begin Concrete Cutoff Ditch  
422+21.67, 80' Lt  
Top=86.00  
Inv.=84.00

Concrete Cutoff Ditch  
422+68.30, 80' Lt  
Top=86.23  
Inv.=84.23

Concrete Cutoff Ditch  
422+84.65, 78.95' Lt  
Top=86.31  
Inv.=84.31  
Grade Break

Concrete Cutoff Ditch  
423+24, 76.22' Lt  
Top=86.88  
Inv.=84.88

Concrete Cutoff Ditch  
423+90.26, 75.8' Lt.  
Top=87.80  
Inv.=85.80  
High Point

Concrete Cutoff Ditch  
424+47.72, 75.34' Lt.  
Top=87.54  
Inv.=85.54

Concrete Cutoff Ditch  
425+23, 66.8' Lt  
Top=87.15  
Inv.=85.15

Concrete Cutoff Ditch  
426+00, 72.54' Lt  
Top=86.76  
Inv.=84.76

Concrete Cutoff Ditch  
426+72.70, 70.9' Lt  
Top=86.39  
Inv.=84.39

Concrete Cutoff Ditch  
427+08.68, 75.6' Lt  
Top=86.21  
Inv.=84.21  
Grade Break

End Concrete Cutoff Ditch  
427+36.47, 79.07' Lt.  
Top=83.90  
Inv.=81.90

427+42  
Install 54" CSP Culvert

Match Line 420+00  
See dwg no. T6

Match Line 430+00  
See dwg no. T8

Future Drainline "G1"  
Future Drain Inlet GDI-G3

GDI-G1  
1-61614 GDI  
@ 420+27.12, 0.00'  
=0+92.00 DL-G  
Top=84.33  
Inv=84.00 (Swale)  
Inv=78.50 (D24)


GDI-G2  
1-61614 GDI  
@ 421+17.12, 0.00'  
=1+82.00 DL-G  
Top=84.53  
Inv=84.20 (Swale)  
Inv=80.00 (D24)

Future Drain Inlet GDI-G4

Left Grade Control  
Right Grade Control

422+02  
Install 6.5' x 20'  
Box Culvert

SDMH-RM2  
1-Modified Type "C" SDMH  
@ 427+42, 0.00'  
=1+00 54" CSP  
Top=87.21  
Inv=80.05 (D54) In  
Inv=74.47 (D54) Out

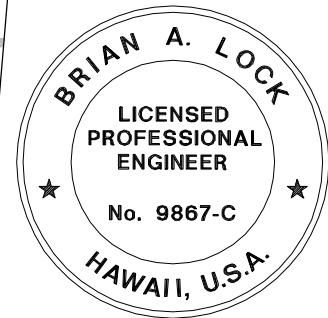

THIS WORK WAS PREPARED BY ME  
OR UNDER MY SUPERVISION.

WILSON OKAMOTO CORPORATION  
APRIL 30, 2020  
LIC, EXP, DATE

NOTES:





- See Culvert Section Sheets for Box and Pipe Culvert Layouts and Inlet/Outlet Grading
- See Retention Basin Plans for Retention Basin Layout and Grading
- Stationing is off Lahaina Bypass Unless Otherwise Stated.

U.S. DEPARTMENT OF TRANSPORTATION  
FEDERAL HIGHWAY ADMINISTRATION  
CENTRAL FEDERAL LANDS HIGHWAY DIVISION

U.S. CUSTOMARY

GRADING AND DRAINAGE  
PLAN

| STATE | PROJECT         | SHEET NO. |
|-------|-----------------|-----------|
| HI    | HI STP SR 30(1) | T8        |

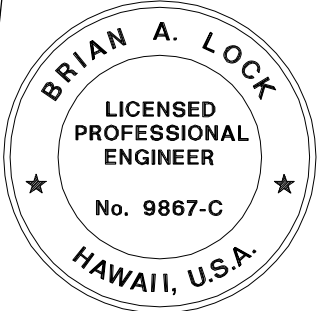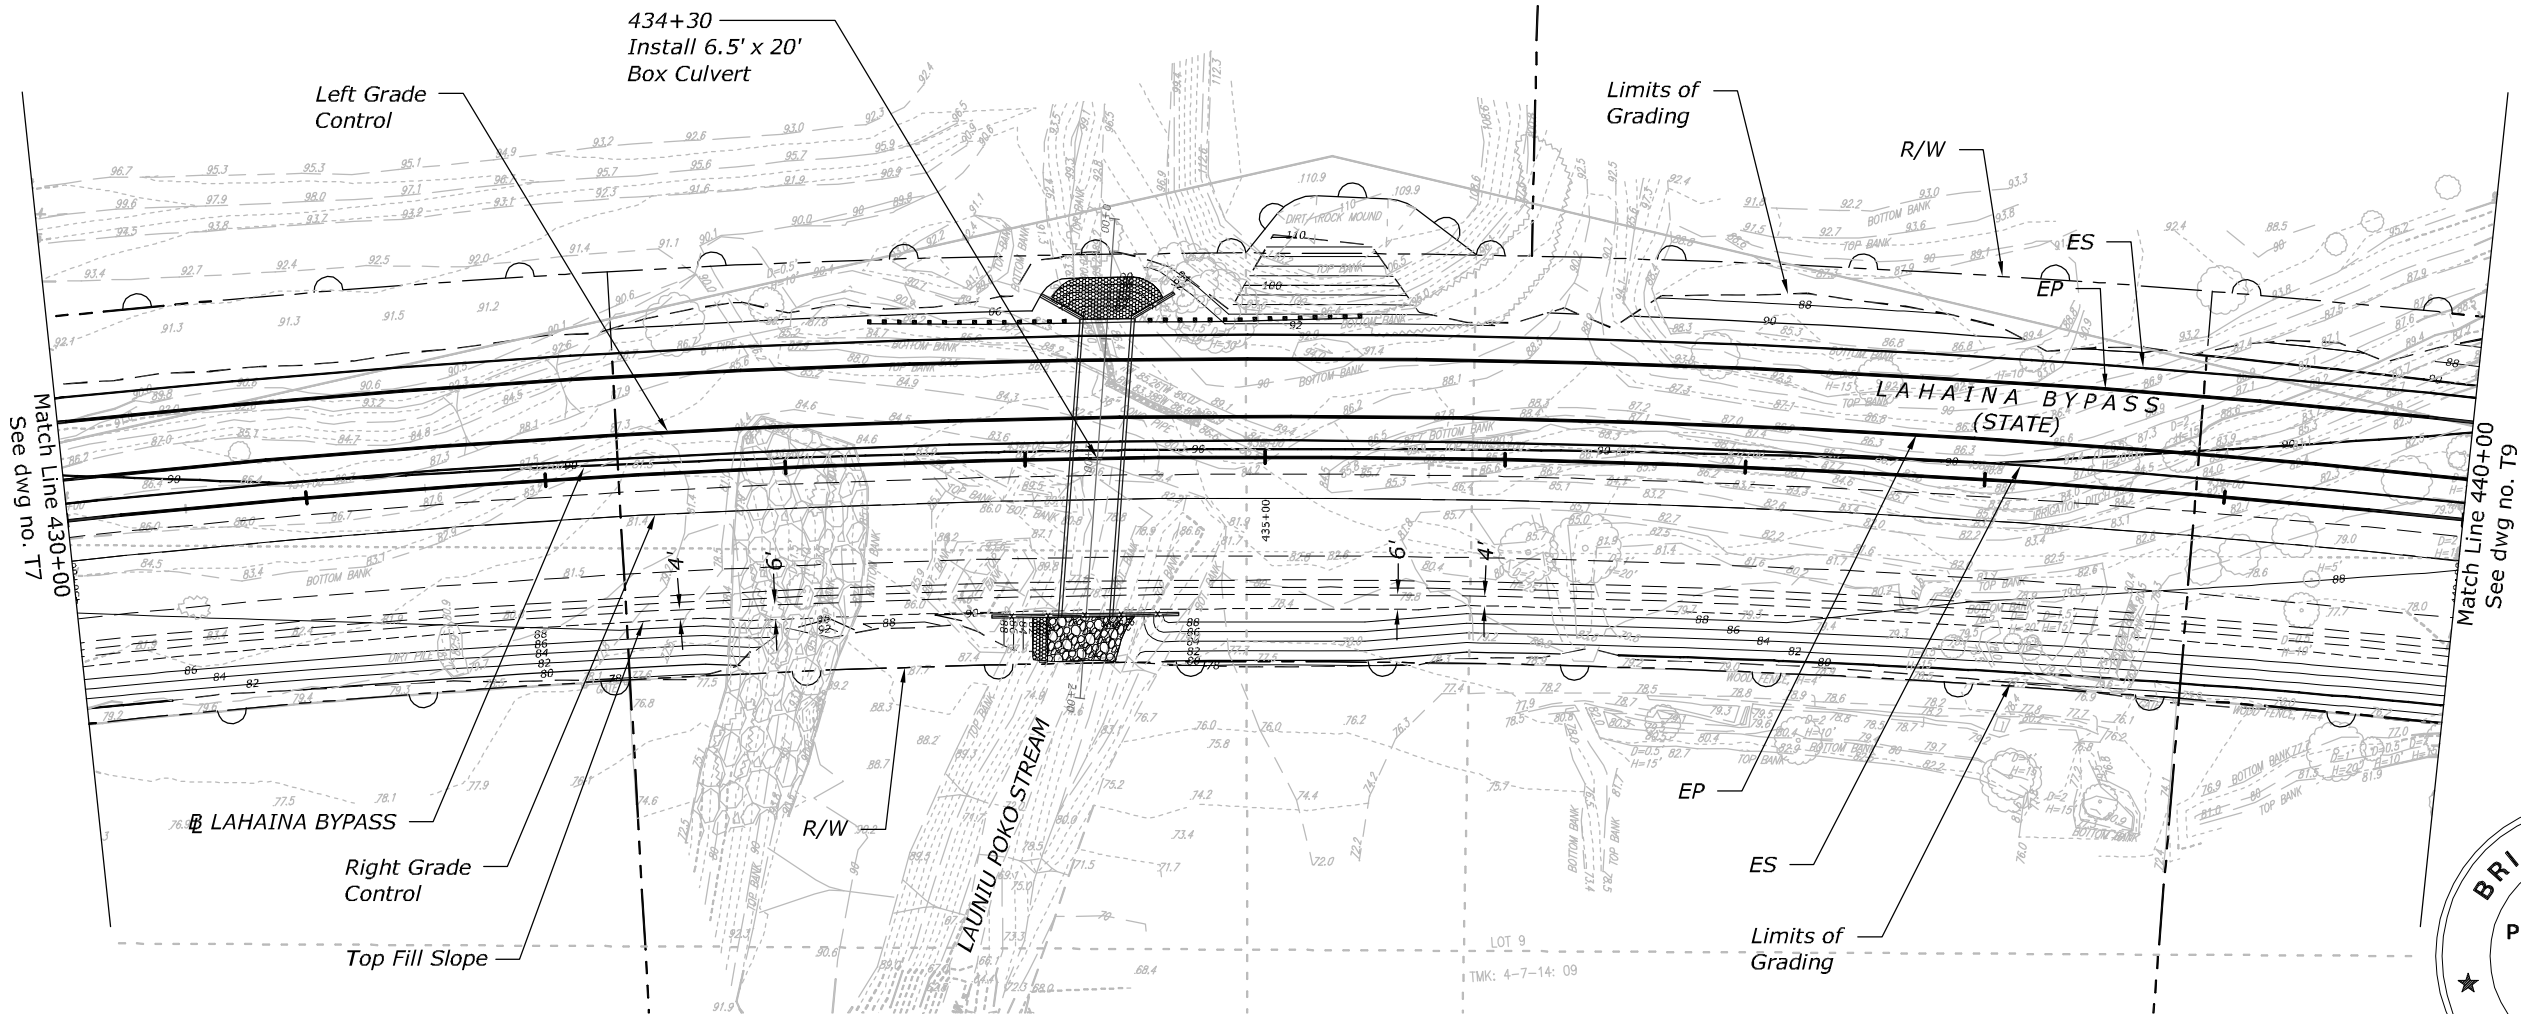 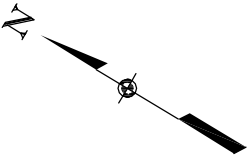

THIS WORK WAS PREPARED BY ME  
OR UNDER MY SUPERVISION.





WILSON OKAMOTO CORPORATION  
APRIL 30, 2020  
LIC. EXP. DATE

U.S. DEPARTMENT OF TRANSPORTATION  
FEDERAL HIGHWAY ADMINISTRATION  
CENTRAL FEDERAL LANDS HIGHWAY DIVISION

U.S. CUSTOMARY

**GRADING AND DRAINAGE  
PLAN**

| STATE | PROJECT         | SHEET NO. |
|-------|-----------------|-----------|
| HI    | HI STP SR 30(1) | T9        |

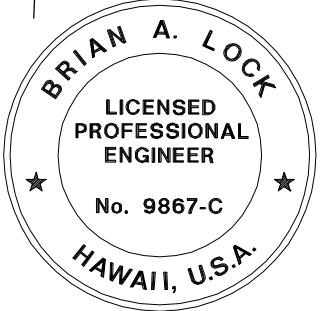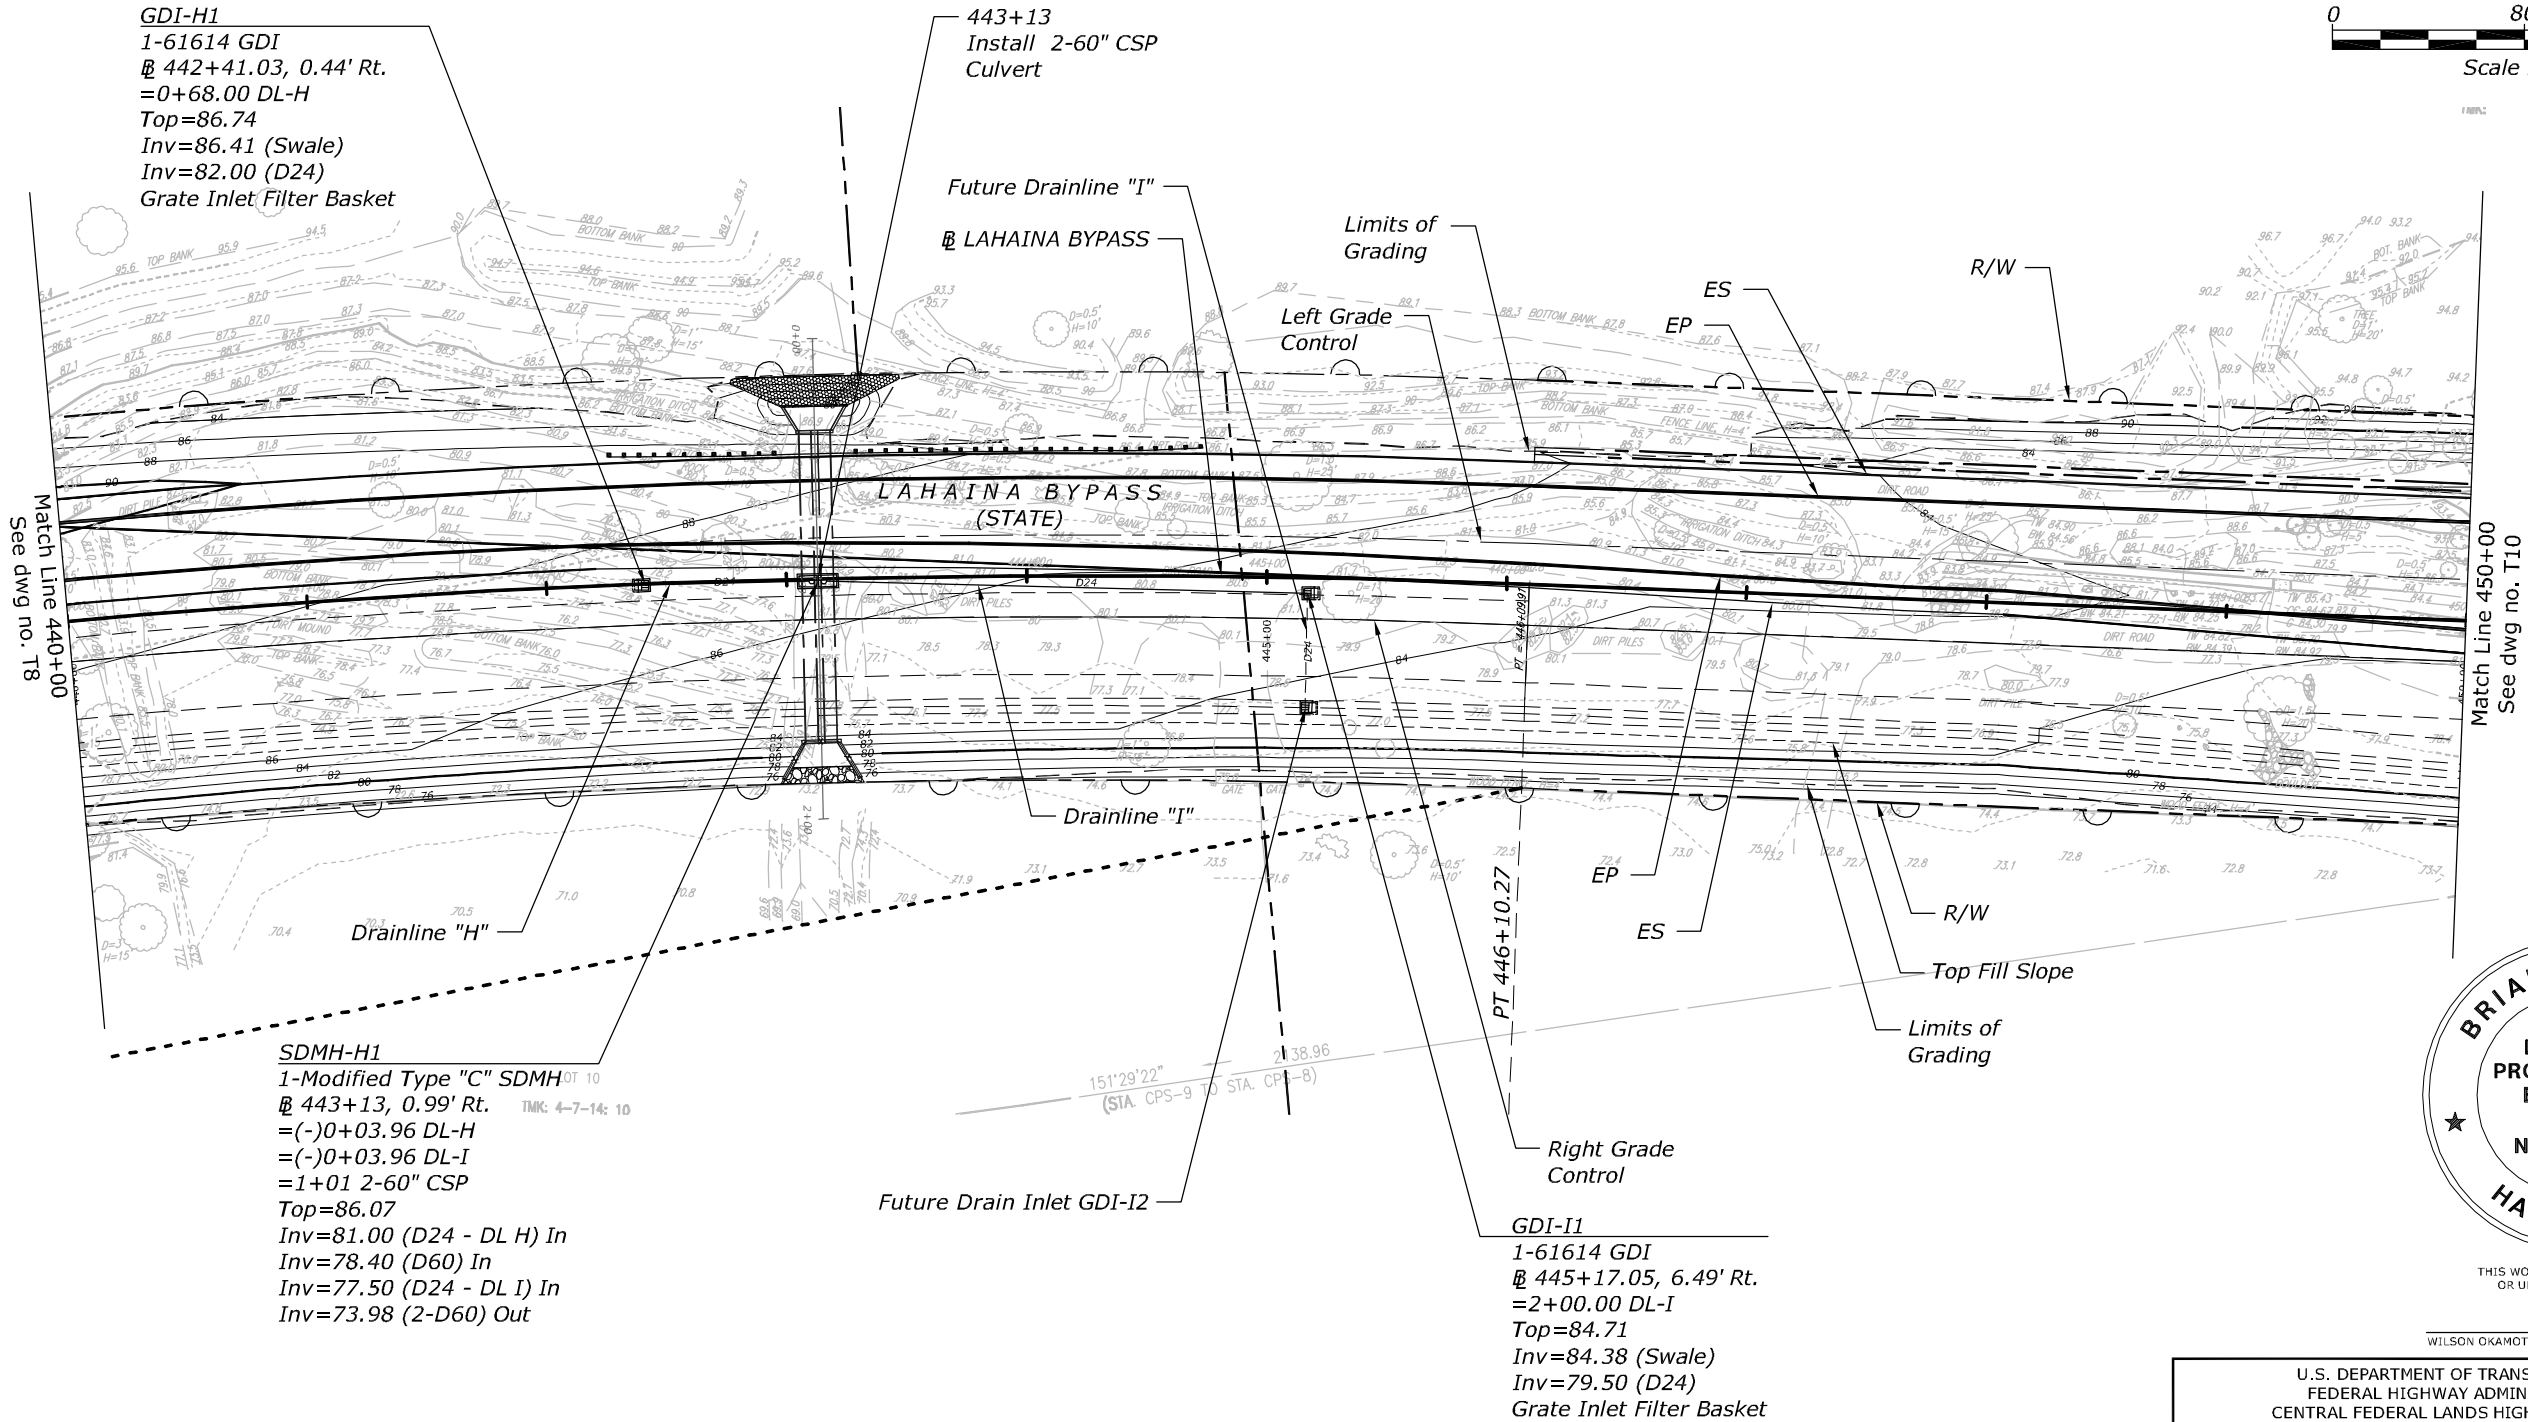  

THIS WORK WAS PREPARED BY ME  
OR UNDER MY SUPERVISION.

WILSON OKAMOTO CORPORATION  
APRIL 30, 2020  
LIC. EXP. DATE

U.S. DEPARTMENT OF TRANSPORTATION  
FEDERAL HIGHWAY ADMINISTRATION  
CENTRAL FEDERAL LANDS HIGHWAY DIVISION

U.S. CUSTOMARY



## GRADING AND DRAINAGE PLAN

### NOTES:

- Stationing is off Lahaina Bypass Unless Otherwise Stated.






| STATE | PROJECT         | SHEET NO. |
|-------|-----------------|-----------|
| HI    | HI STP SR 30(1) | T10       |

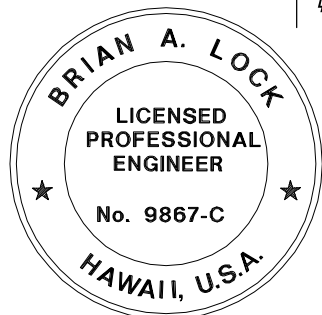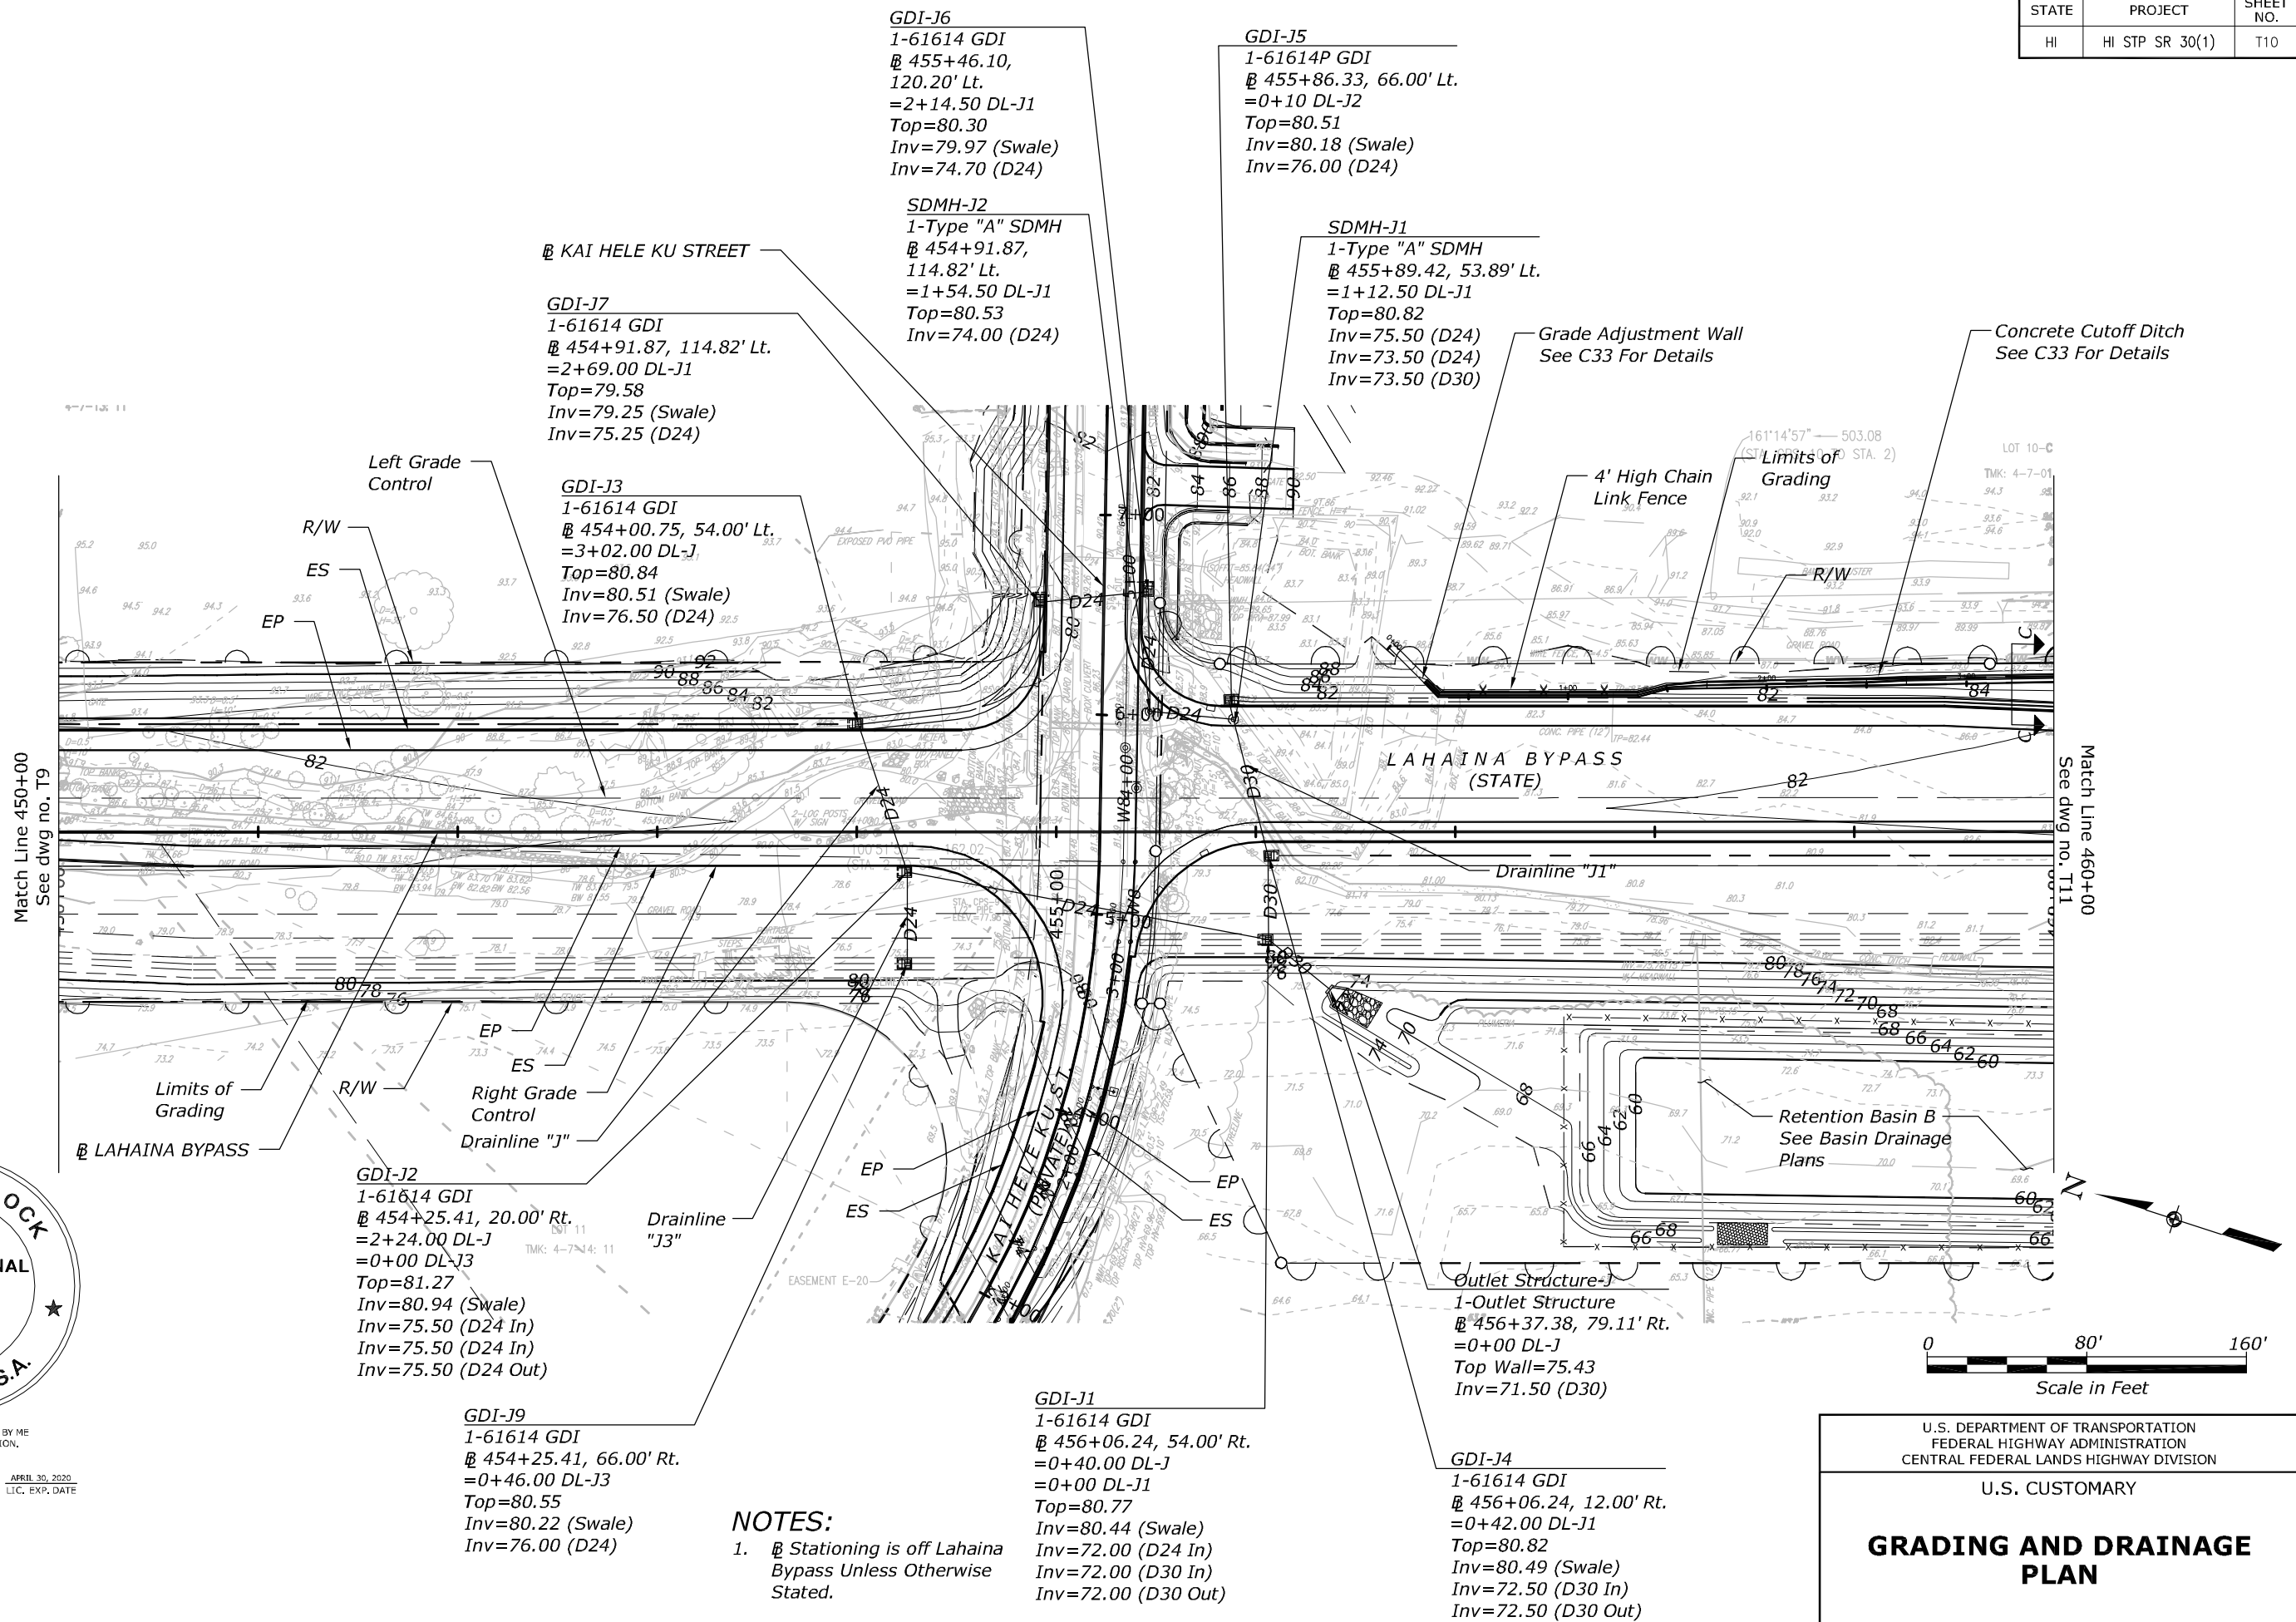

THIS WORK WAS PREPARED BY ME  
OR UNDER MY SUPERVISION.

WILSON OKAMOTO CORPORATION  
APRIL 30, 2020  
LIC. EXP. DATE

| STATE | PROJECT         | SHEET NO. |
|-------|-----------------|-----------|
| HI    | HI STP SR 30(1) | T11       |

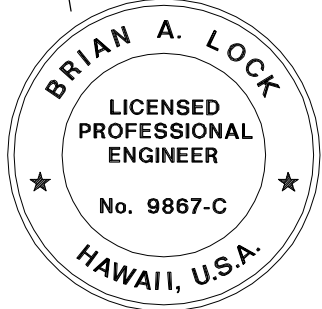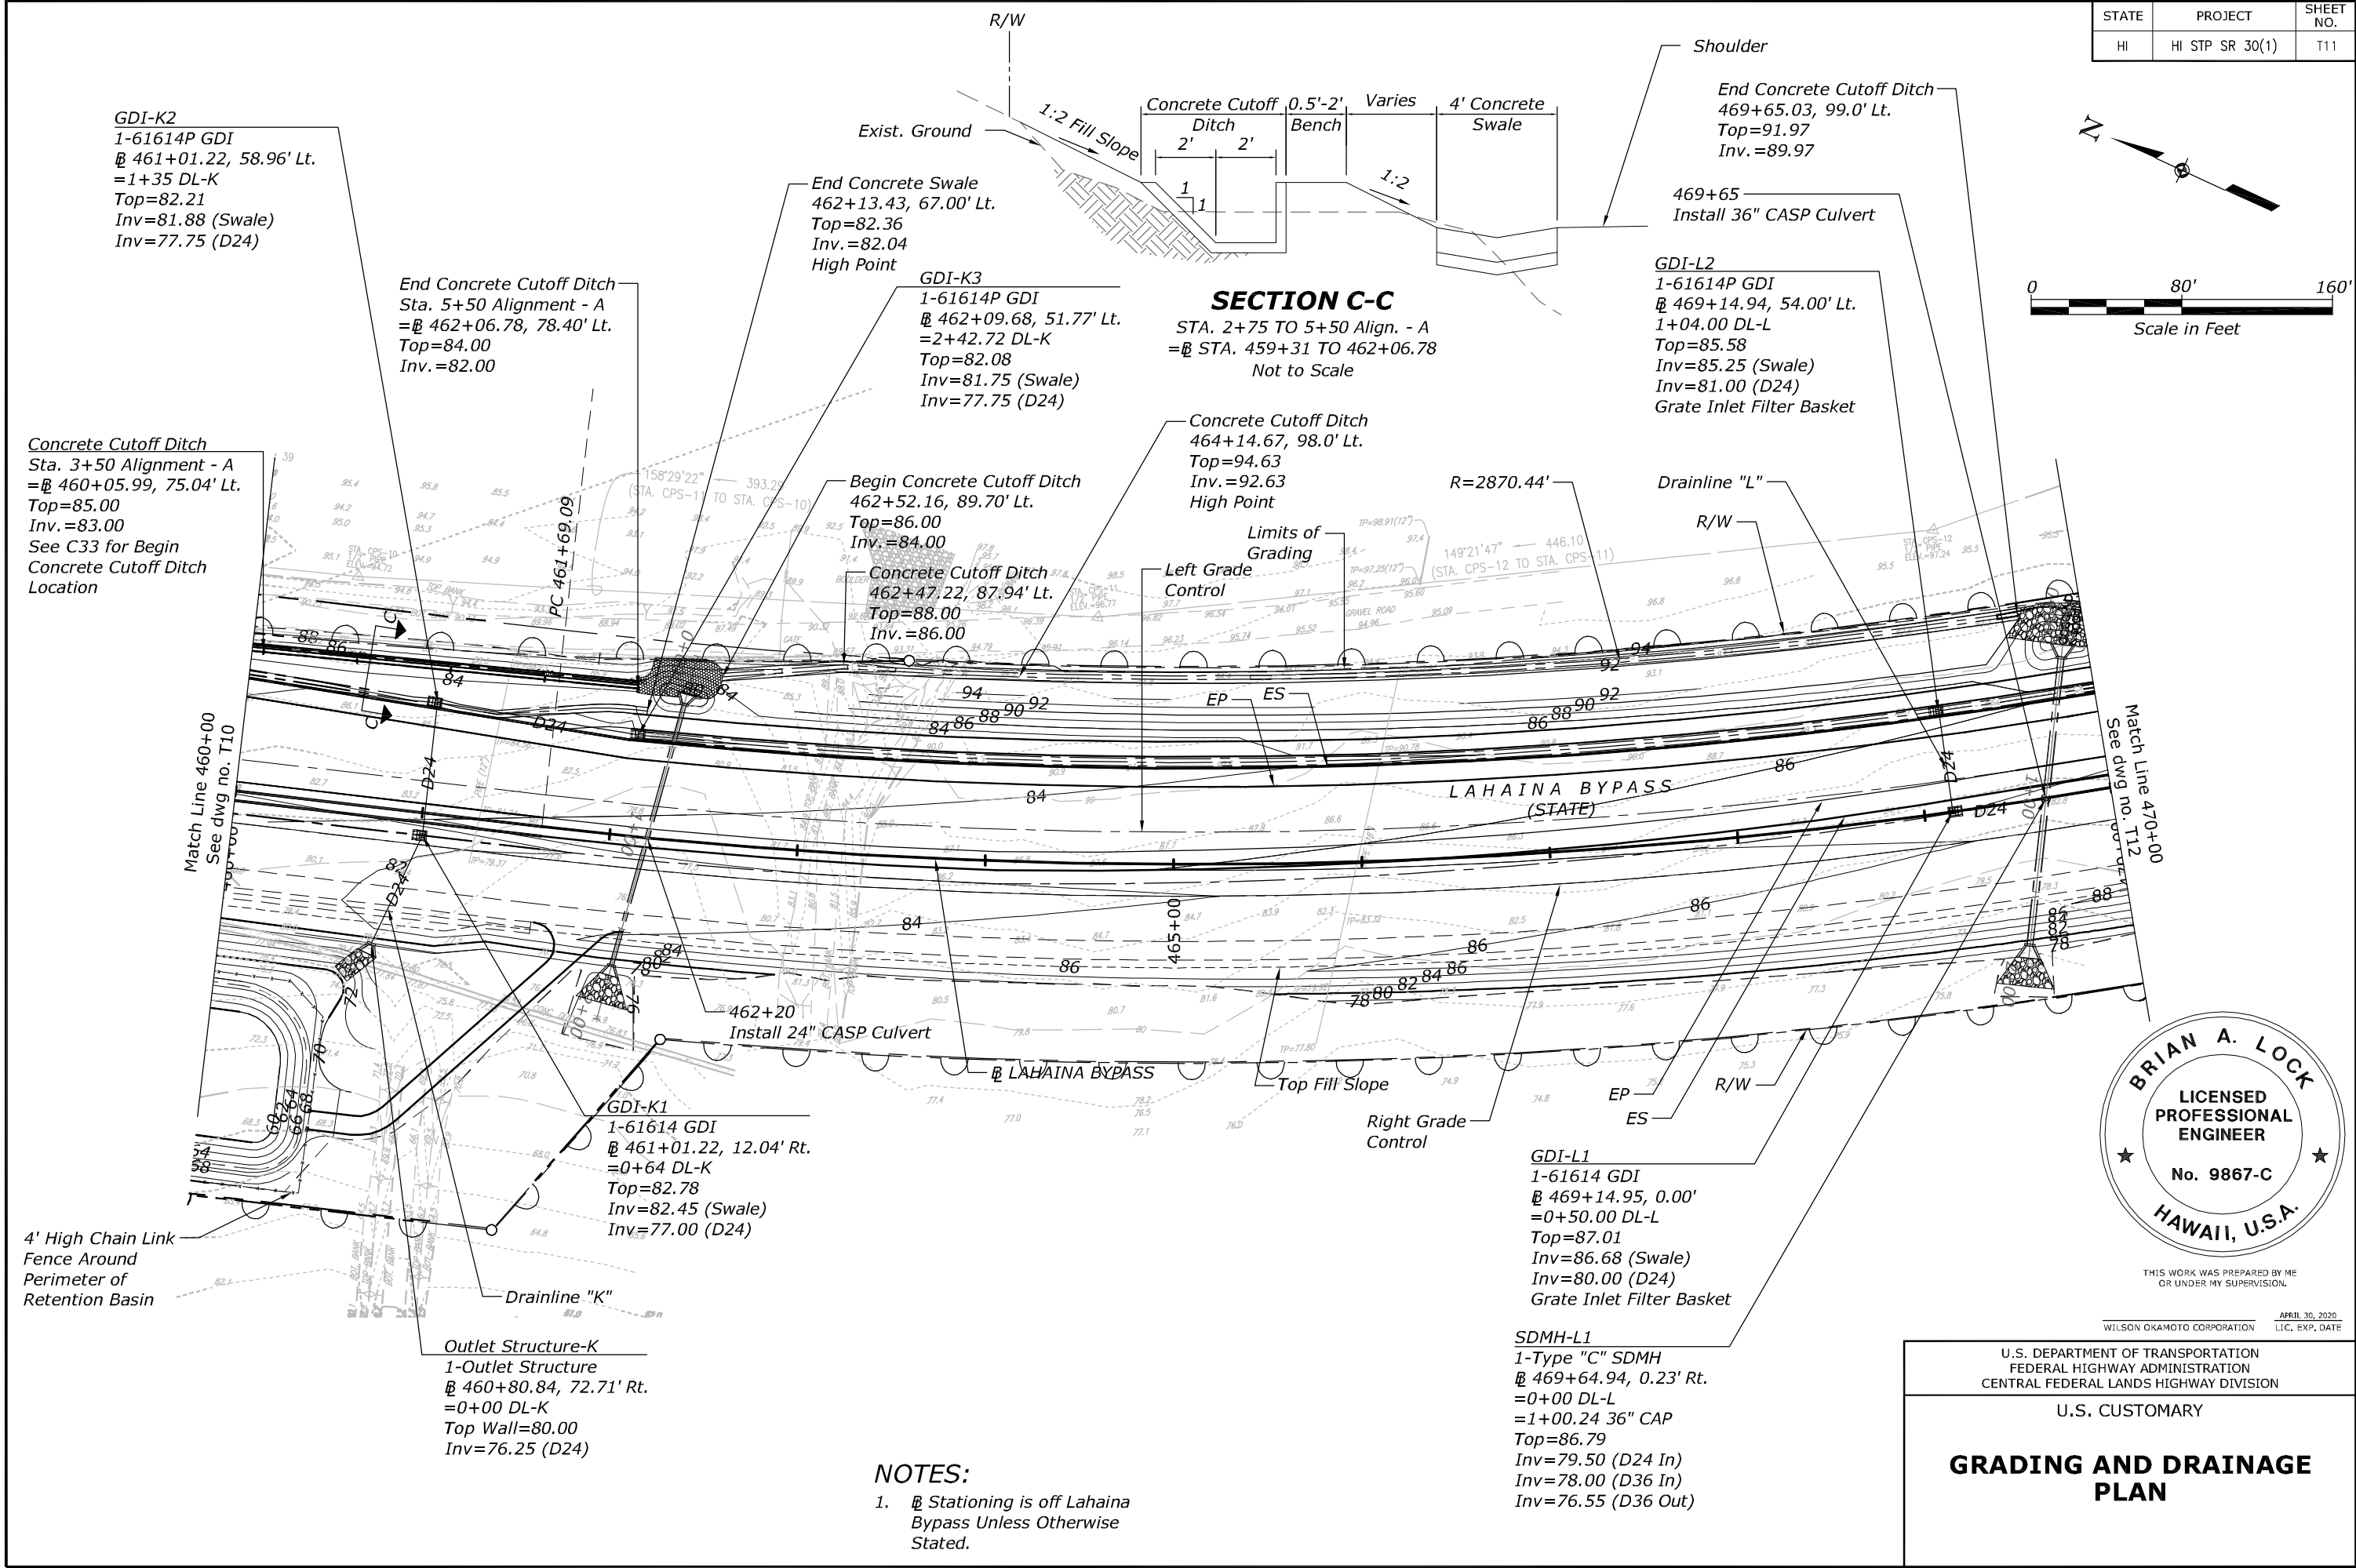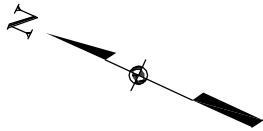

THIS WORK WAS PREPARED BY ME  
OR UNDER MY SUPERVISION.

WILSON OKAMOTO CORPORATION  
APRIL 30, 2020  
LIC. EXP. DATE

U.S. DEPARTMENT OF TRANSPORTATION  
FEDERAL HIGHWAY ADMINISTRATION  
CENTRAL FEDERAL LANDS HIGHWAY DIVISION

U.S. CUSTOMARY





## GRADING AND DRAINAGE PLAN

### NOTES:

- Stationing is off Lahaina Bypass Unless Otherwise Stated.



| STATE | PROJECT         | SHEET NO. |
|-------|-----------------|-----------|
| HI    | HI STP SR 30(1) | T12       |

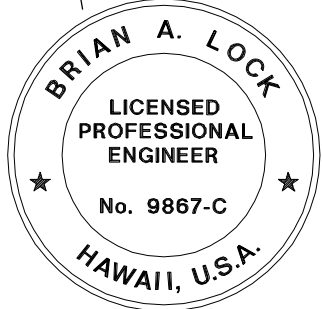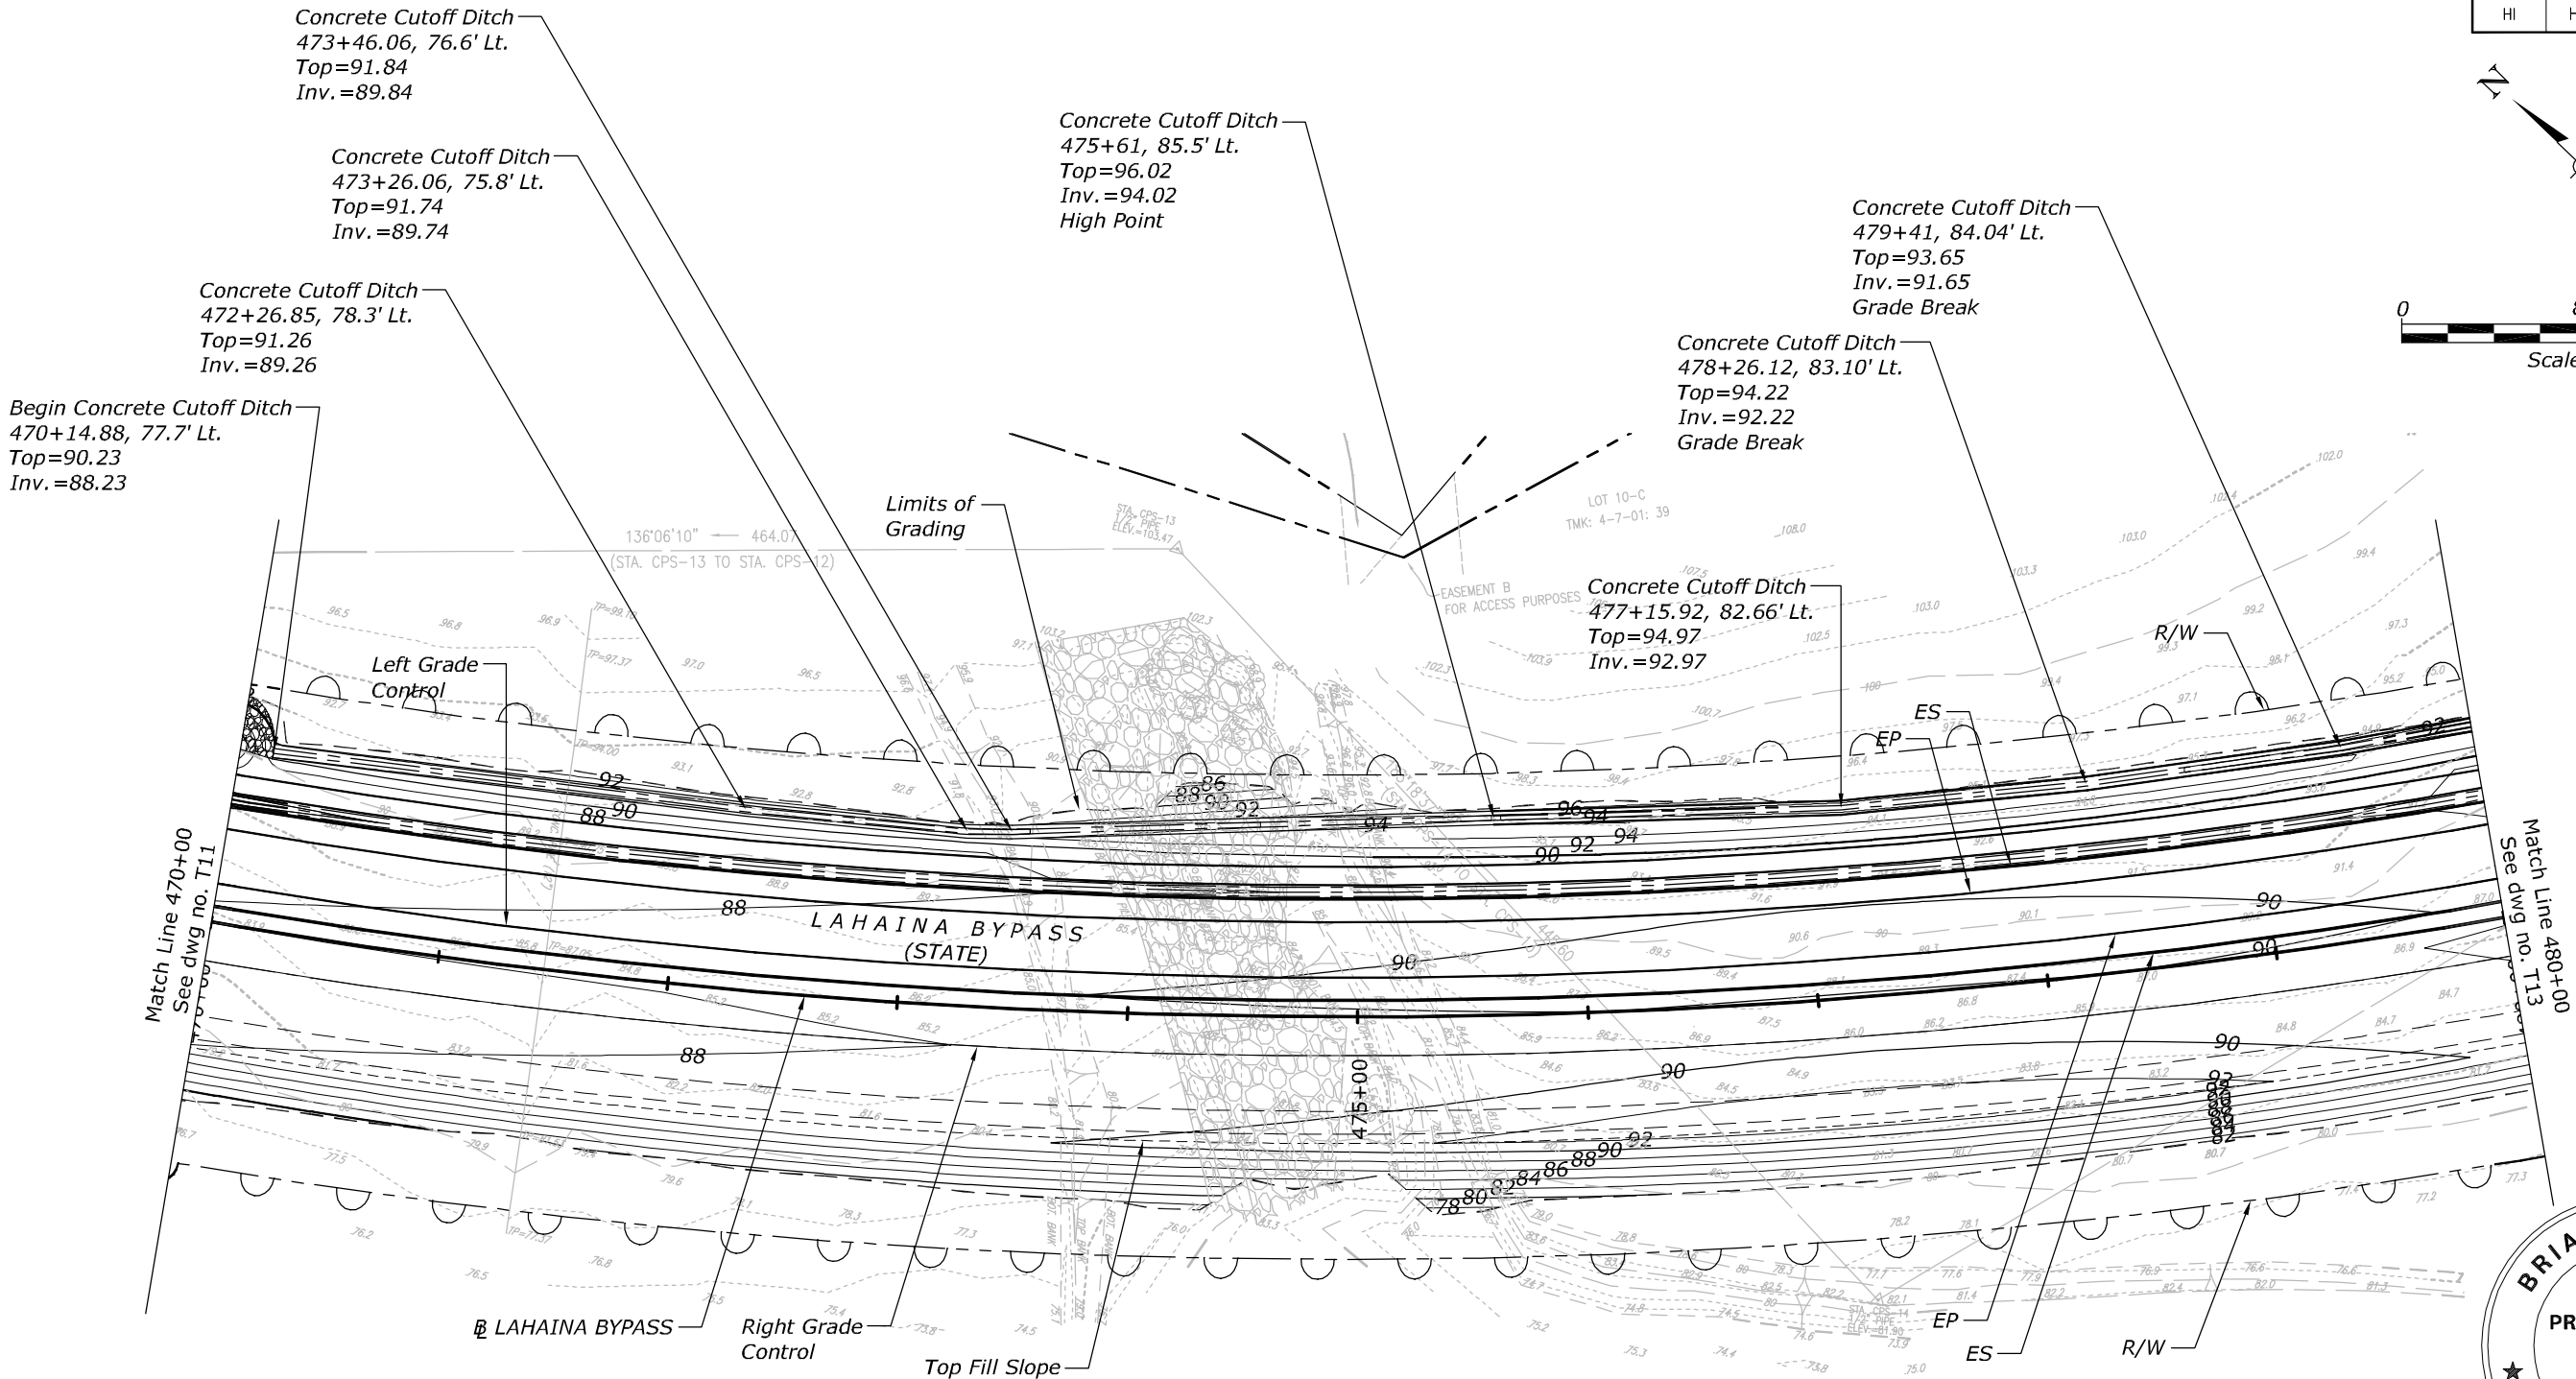 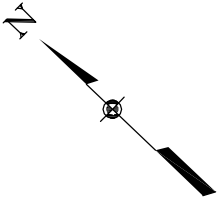

THIS WORK WAS PREPARED BY ME  
OR UNDER MY SUPERVISION.





WILSON OKAMOTO CORPORATION APRIL 30, 2020  
LIC. EXP. DATE

U.S. DEPARTMENT OF TRANSPORTATION  
FEDERAL HIGHWAY ADMINISTRATION  
CENTRAL FEDERAL LANDS HIGHWAY DIVISION

U.S. CUSTOMARY

**GRADING AND DRAINAGE  
PLAN**

| STATE | PROJECT         | SHEET NO. |
|-------|-----------------|-----------|
| HI    | HI STP SR 30(1) | T13       |

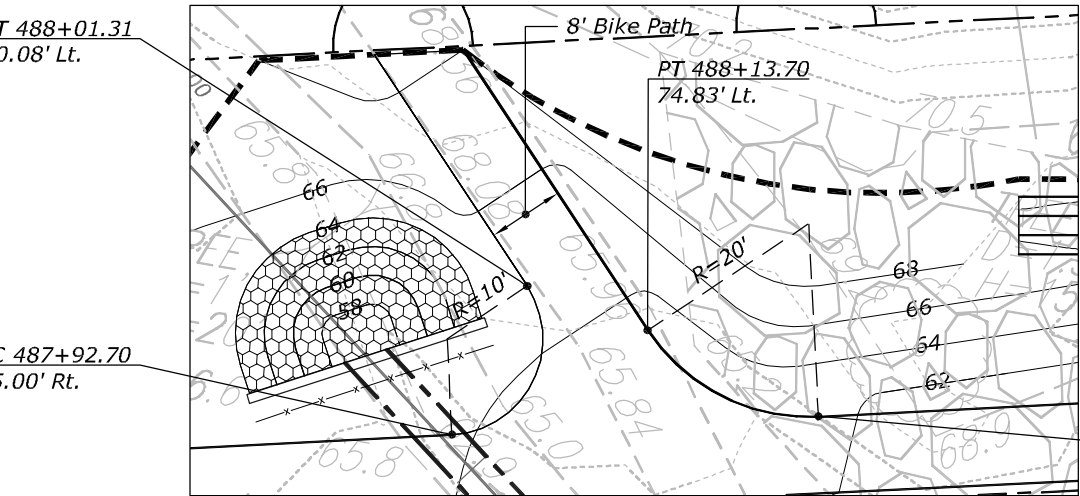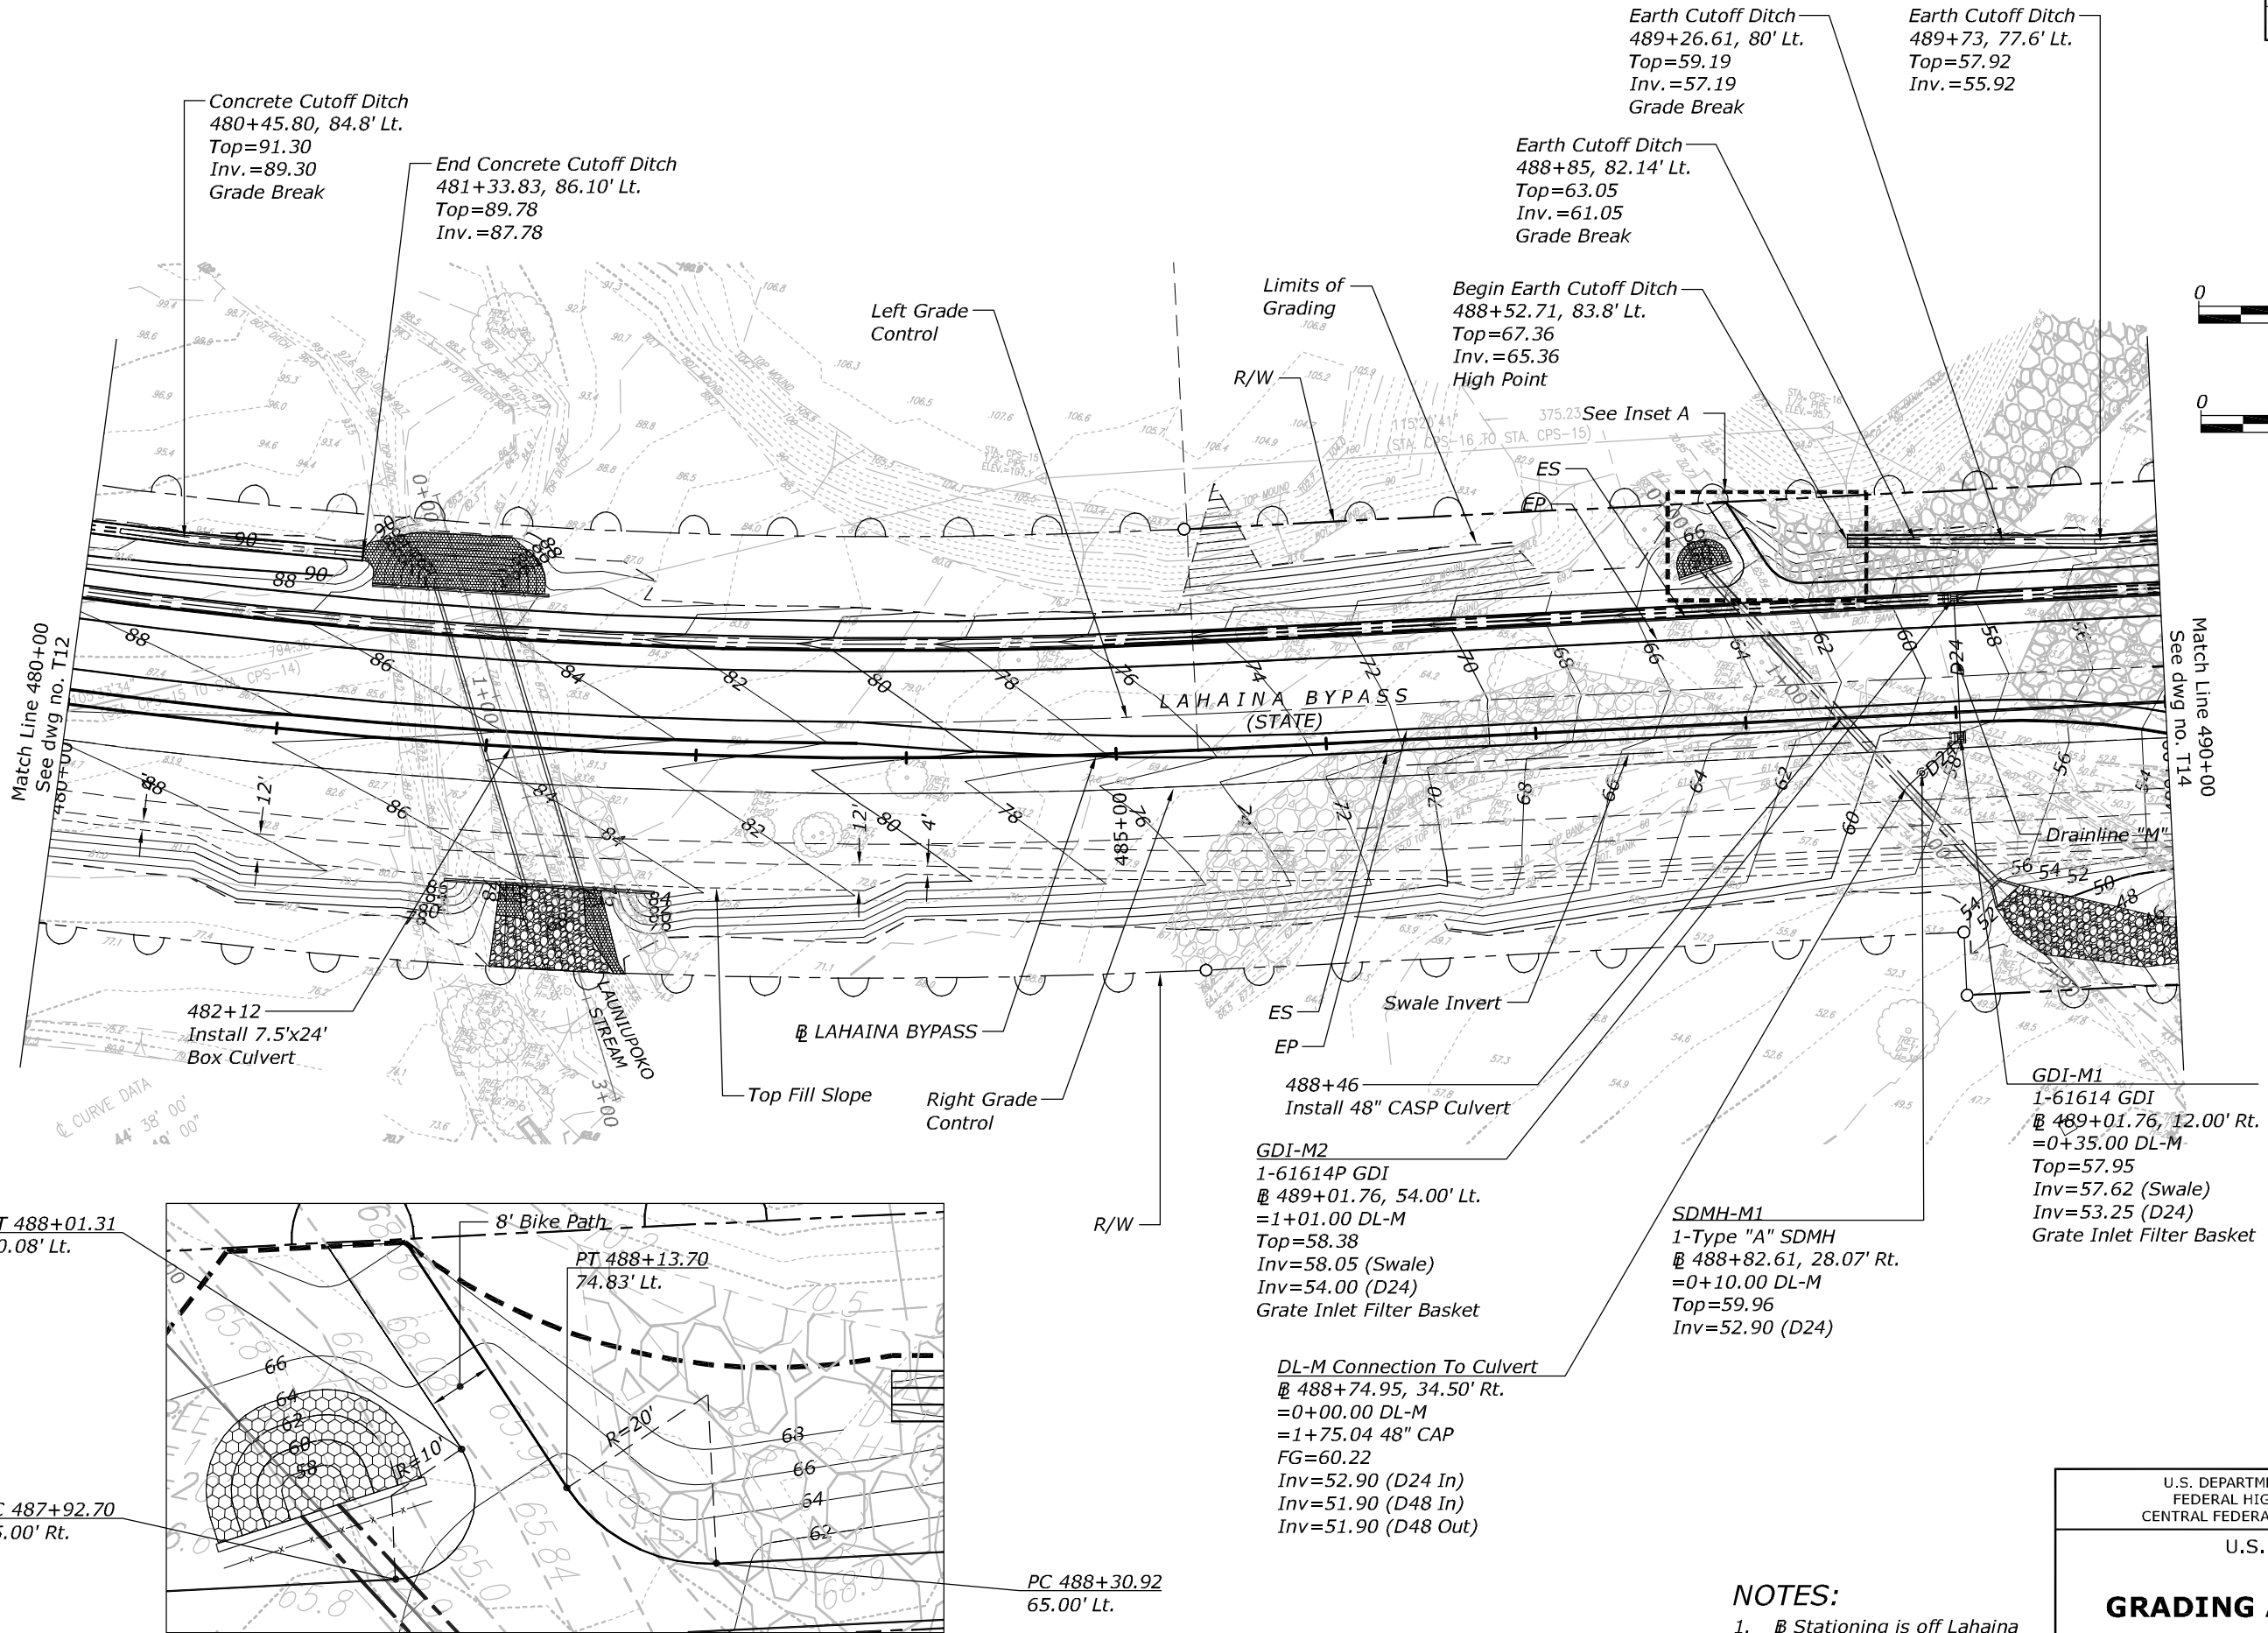 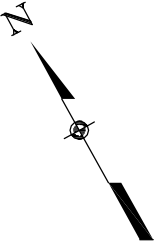

THIS WORK WAS PREPARED BY ME  
OR UNDER MY SUPERVISION.

WILSON OKAMOTO CORPORATION  
APRIL 30, 2020  
LIC. EXP. DATE




U.S. DEPARTMENT OF TRANSPORTATION  
FEDERAL HIGHWAY ADMINISTRATION  
CENTRAL FEDERAL LANDS HIGHWAY DIVISION

U.S. CUSTOMARY

### GRADING AND DRAINAGE PLAN

- NOTES:**
- Stationing is off Lahaina Bypass Unless Otherwise Stated.

| STATE | PROJECT         | SHEET NO. |
|-------|-----------------|-----------|
| HI    | HI STP SR 30(1) | T14       |

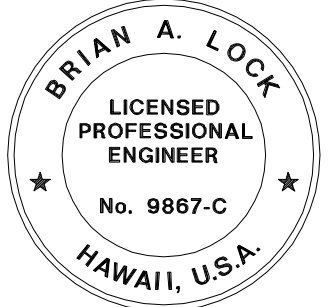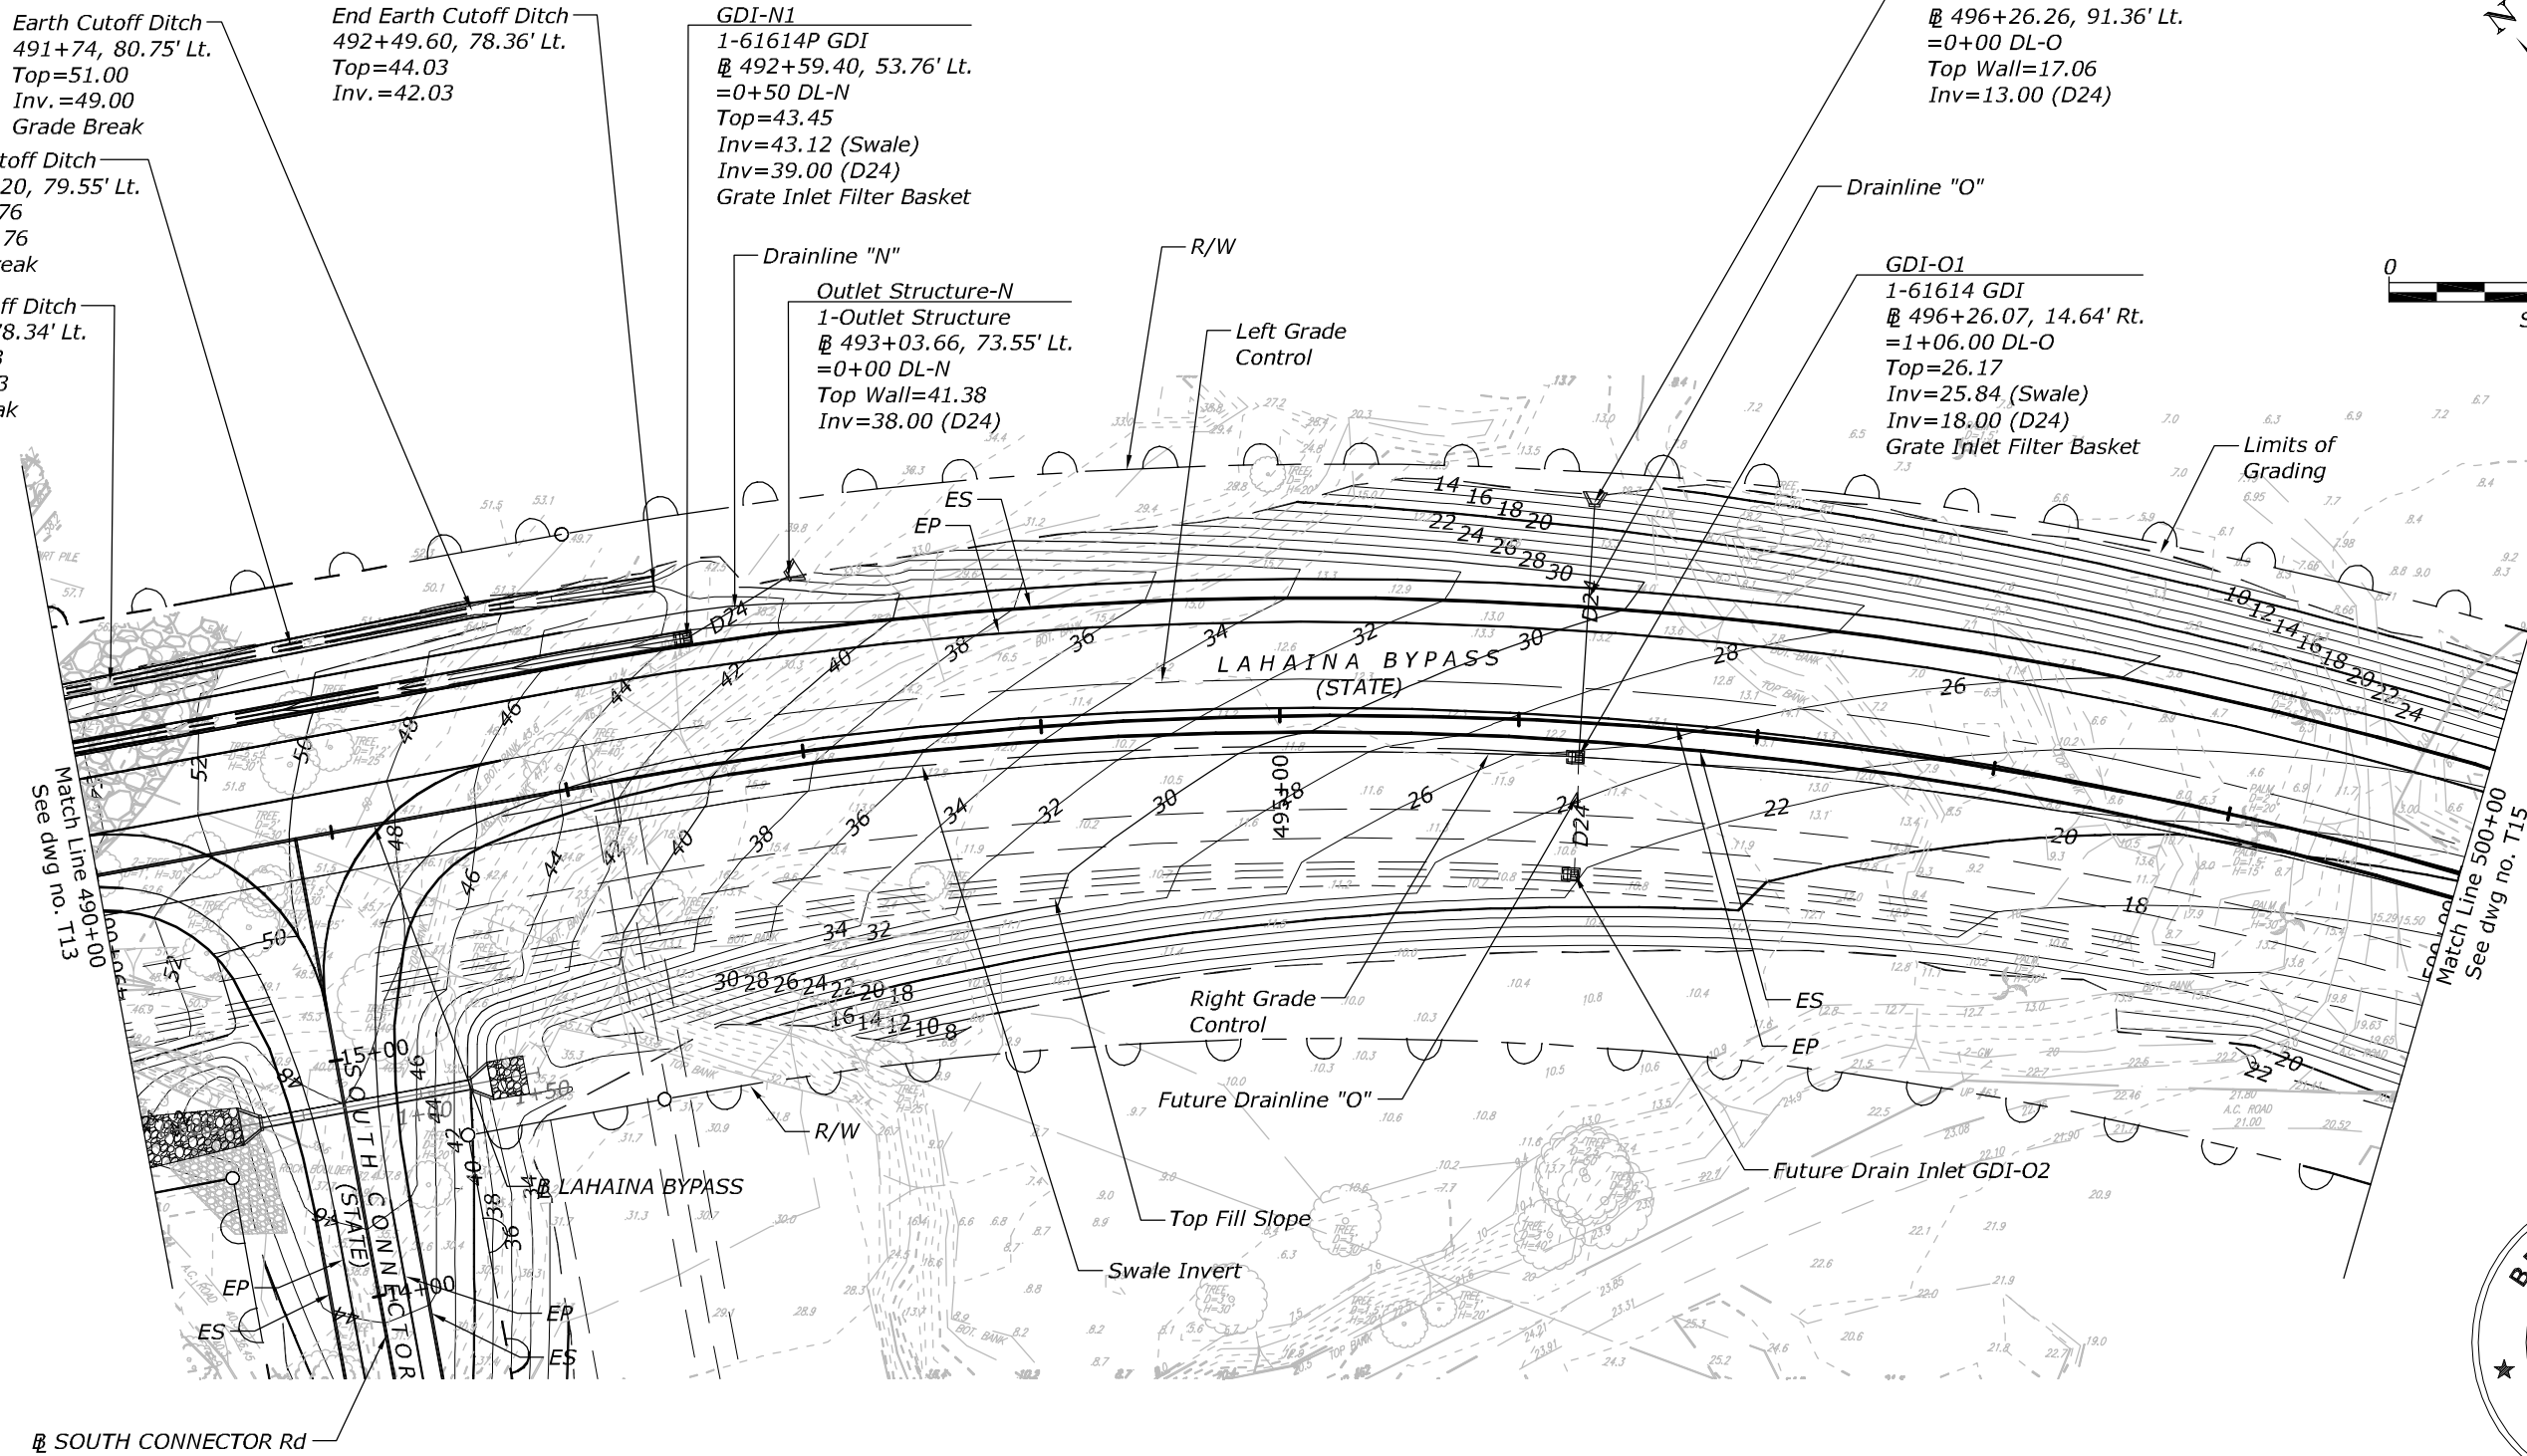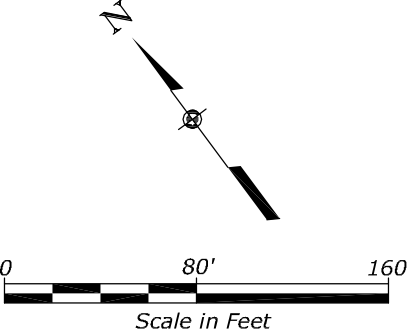

THIS WORK WAS PREPARED BY ME  
OR UNDER MY SUPERVISION.

WILSON OKAMOTO CORPORATION APRIL 30, 2020  
LIC. EXP. DATE

U.S. DEPARTMENT OF TRANSPORTATION  
FEDERAL HIGHWAY ADMINISTRATION  
CENTRAL FEDERAL LANDS HIGHWAY DIVISION





U.S. CUSTOMARY

**GRADING AND DRAINAGE  
PLAN**


**NOTES:**

1. Stationing is off Lahaina Bypass Unless Otherwise Stated.

| STATE | PROJECT         | SHEET NO. |
|-------|-----------------|-----------|
| HI    | HI STP SR 30(1) | T15       |

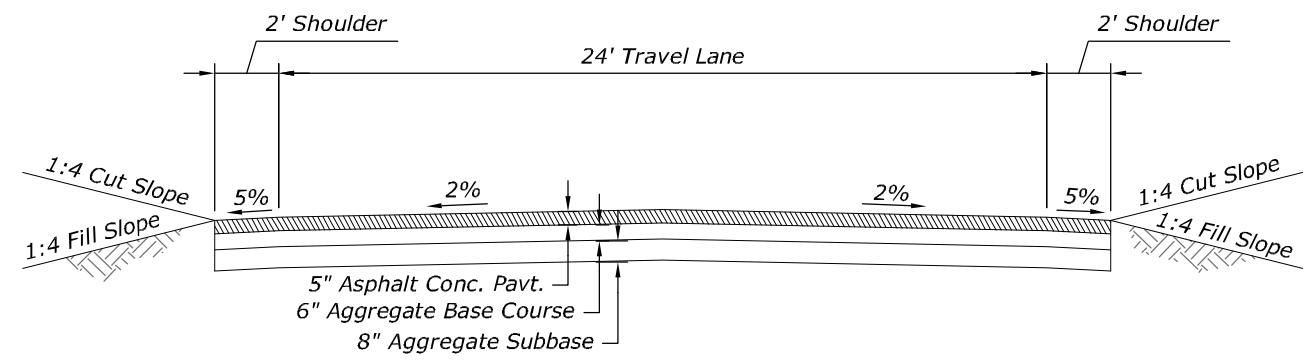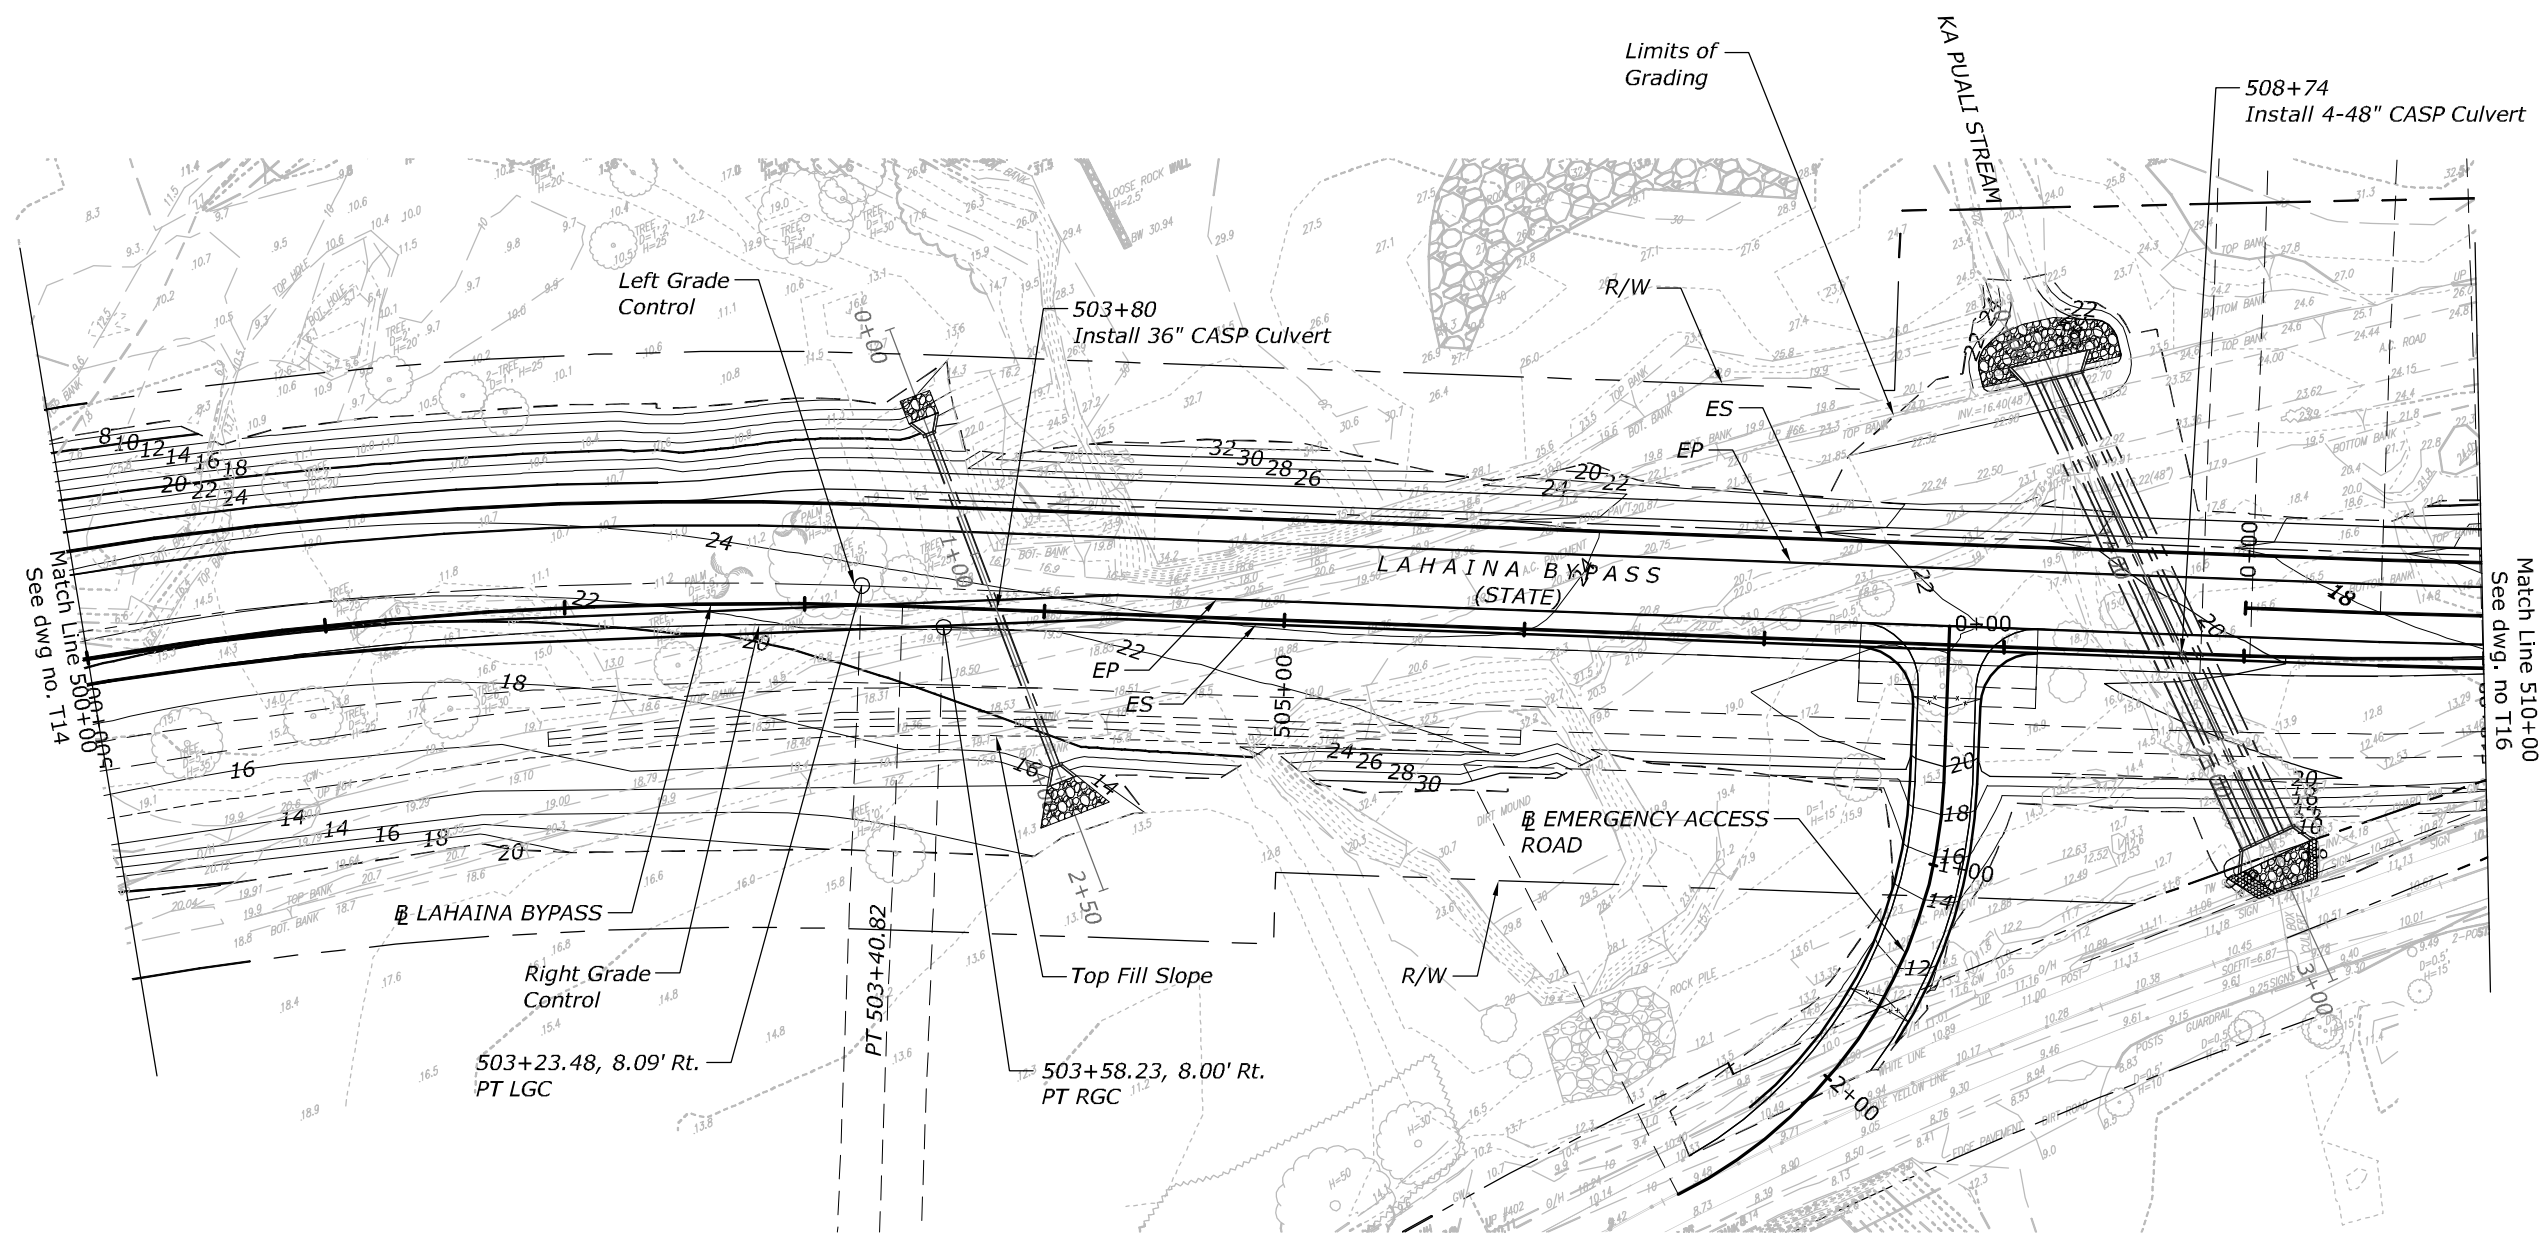 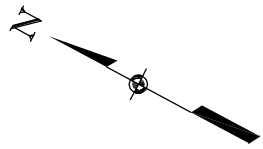

**TYPICAL SECTION - EMERGENCY ACCESS ROAD**  
Not to Scale

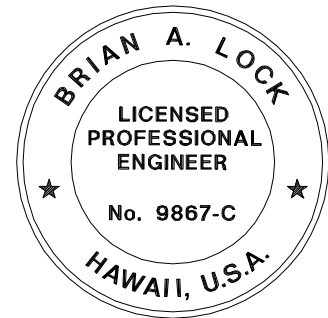

THIS WORK WAS PREPARED BY ME  
OR UNDER MY SUPERVISION.

WILSON OKAMOTO CORPORATION APRIL 30, 2020  
LIC. EXP. DATE





U.S. DEPARTMENT OF TRANSPORTATION  
FEDERAL HIGHWAY ADMINISTRATION  
CENTRAL FEDERAL LANDS HIGHWAY DIVISION

U.S. CUSTOMARY

**GRADING AND DRAINAGE  
PLAN**





| STATE | PROJECT         | SHEET NO. |
|-------|-----------------|-----------|
| HI    | HI STP SR 30(1) | T16       |

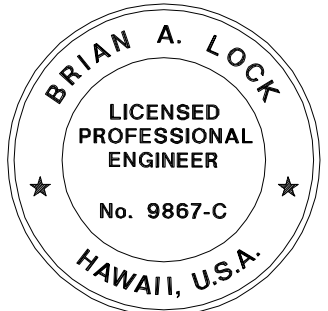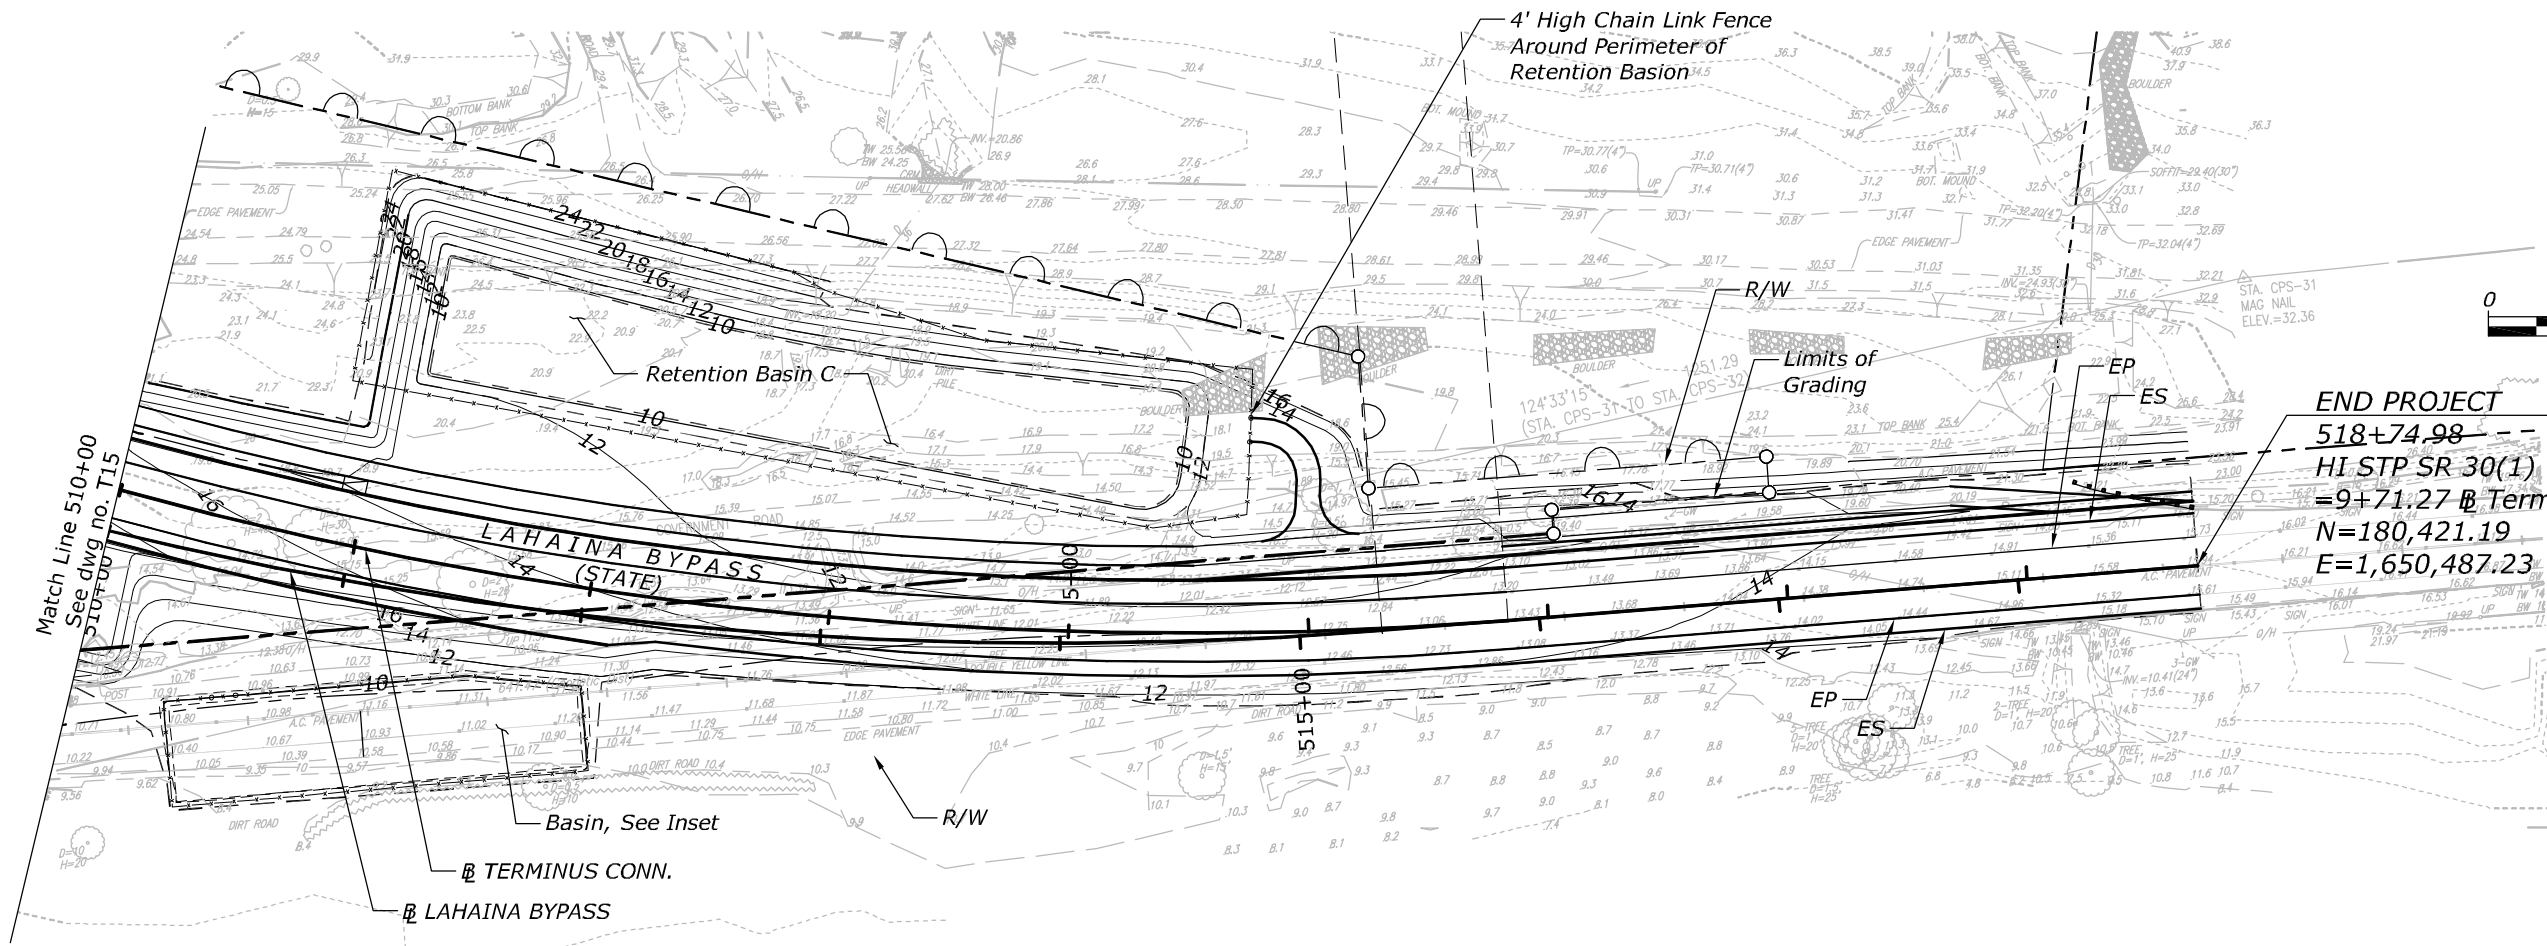 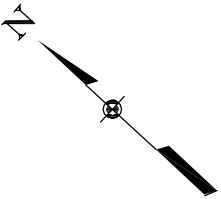

THIS WORK WAS PREPARED BY ME  
OR UNDER MY SUPERVISION.

WILSON OKAMOTO CORPORATION  
APRIL 30, 2020  
LIC. EXP. DATE

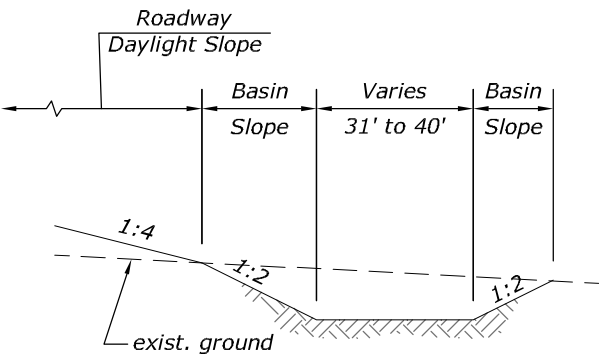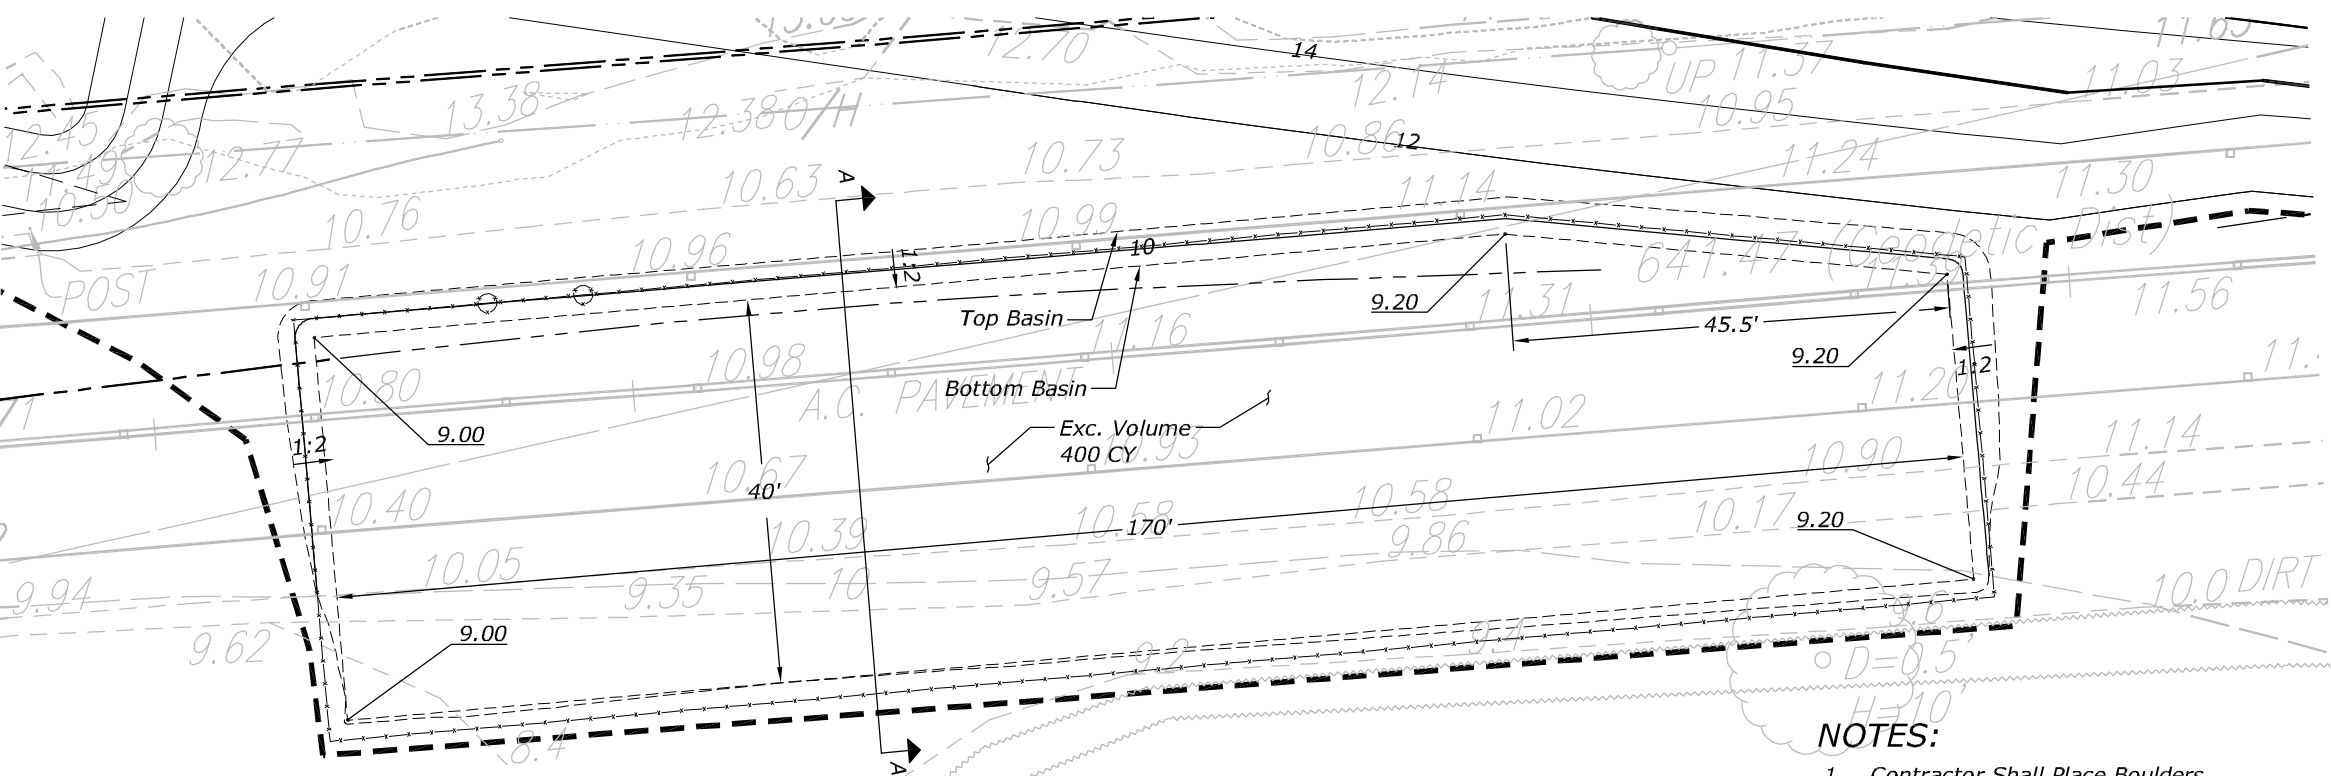

**SECTION A-A**  
Not to Scale

**NOTES:**

- Contractor Shall Place Boulders To Block Vehicle Access to Abandoned section of Honoapiilani Hwy.

U.S. DEPARTMENT OF TRANSPORTATION  
FEDERAL HIGHWAY ADMINISTRATION  
CENTRAL FEDERAL LANDS HIGHWAY DIVISION

U.S. CUSTOMARY


**GRADING AND DRAINAGE  
PLAN**





| STATE | PROJECT         | SHEET NO. |
|-------|-----------------|-----------|
| HI    | HI STP SR 30(1) | T18       |

SDMH-X2  
Relocated Exist. SDMH #1  
@ 10+72.42, 6.63' Lt.  
Punakea St.  
=4+75.00 DL-X  
Top=108.08  
Inv=102.46 (D24)

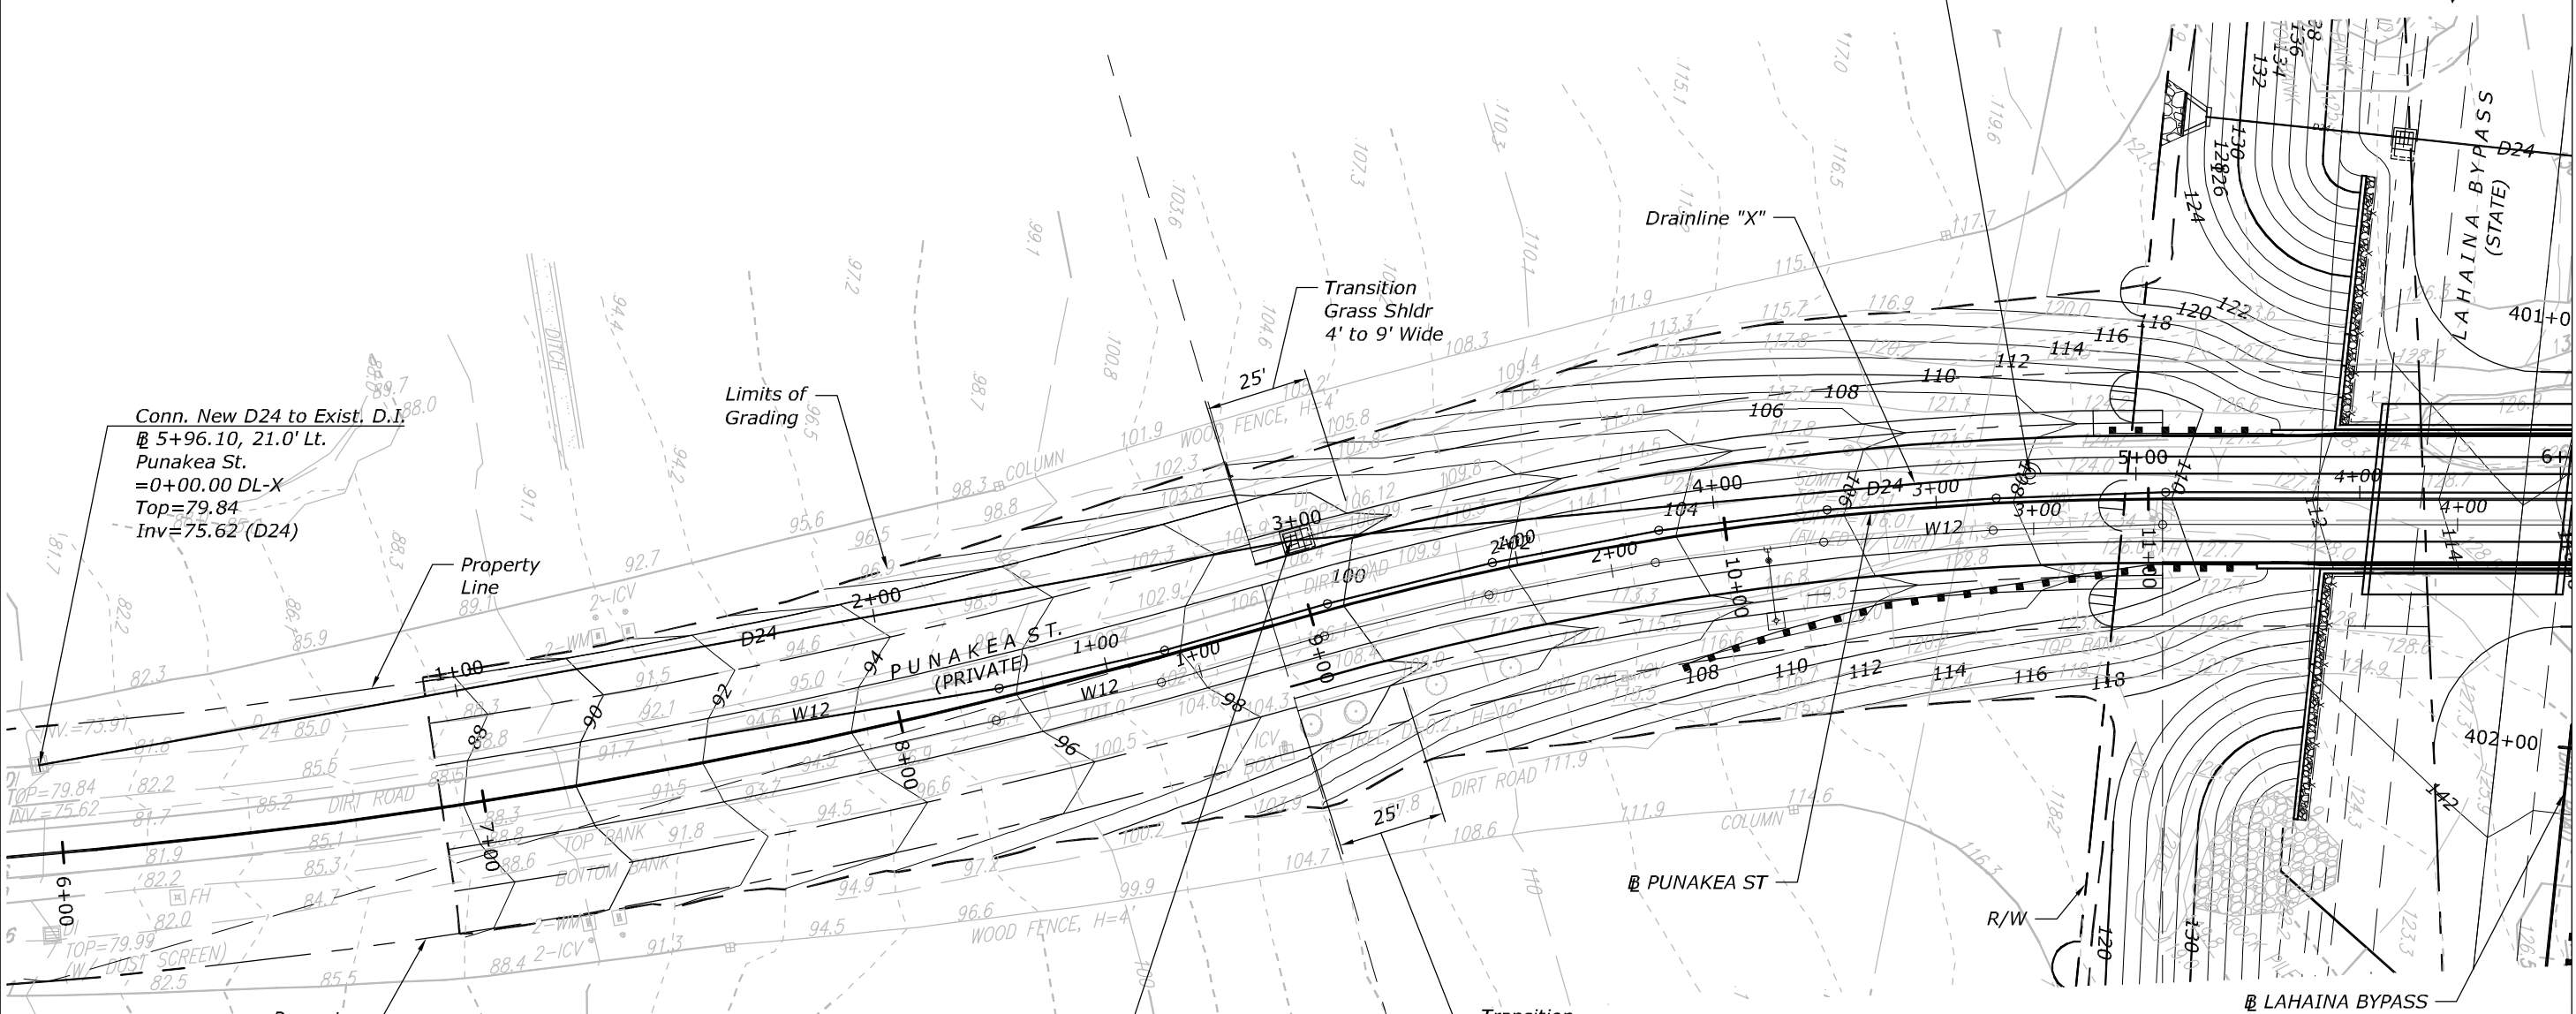

Conn. New D24 to Exist. D.I.  
@ 5+96.10, 21.0' Lt.  
Punakea St.  
=0+00.00 DL-X  
Top=79.84  
Inv=75.62 (D24)

Limits of Grading

Property Line

GDI-X1  
Relocated Exist. GDI #1  
@ 9+00.23, 18.0' Lt.  
Punakea St.  
=3+00 DL-X  
Top=99.13  
Inv=98.80 (Swale)  
Inv=93.30 (D24)

Transition Grass Shldr  
4' to 9' Wide


Drainline "X"

PUNAKEA ST

Transition Grass Shldr  
4' to 9' Wide

LAHAINA BYPASS

- NOTES:
- Contractor Shall Verify Existing Inverts and Elevations in Field.

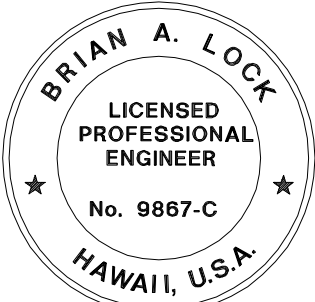

U.S. DEPARTMENT OF TRANSPORTATION  
FEDERAL HIGHWAY ADMINISTRATION  
CENTRAL FEDERAL LANDS HIGHWAY DIVISION



U.S. CUSTOMARY

GRADING AND DRAINAGE  
PLAN - PUNAKEA STREET

THIS WORK WAS PREPARED BY ME  
OR UNDER MY SUPERVISION.

WILSON OKAMOTO CORPORATION APRIL 30, 2020  
LIC. EXP. DATE

| STATE | PROJECT         | SHEET NO. |
|-------|-----------------|-----------|
| HI    | HI STP SR 30(1) | T19       |


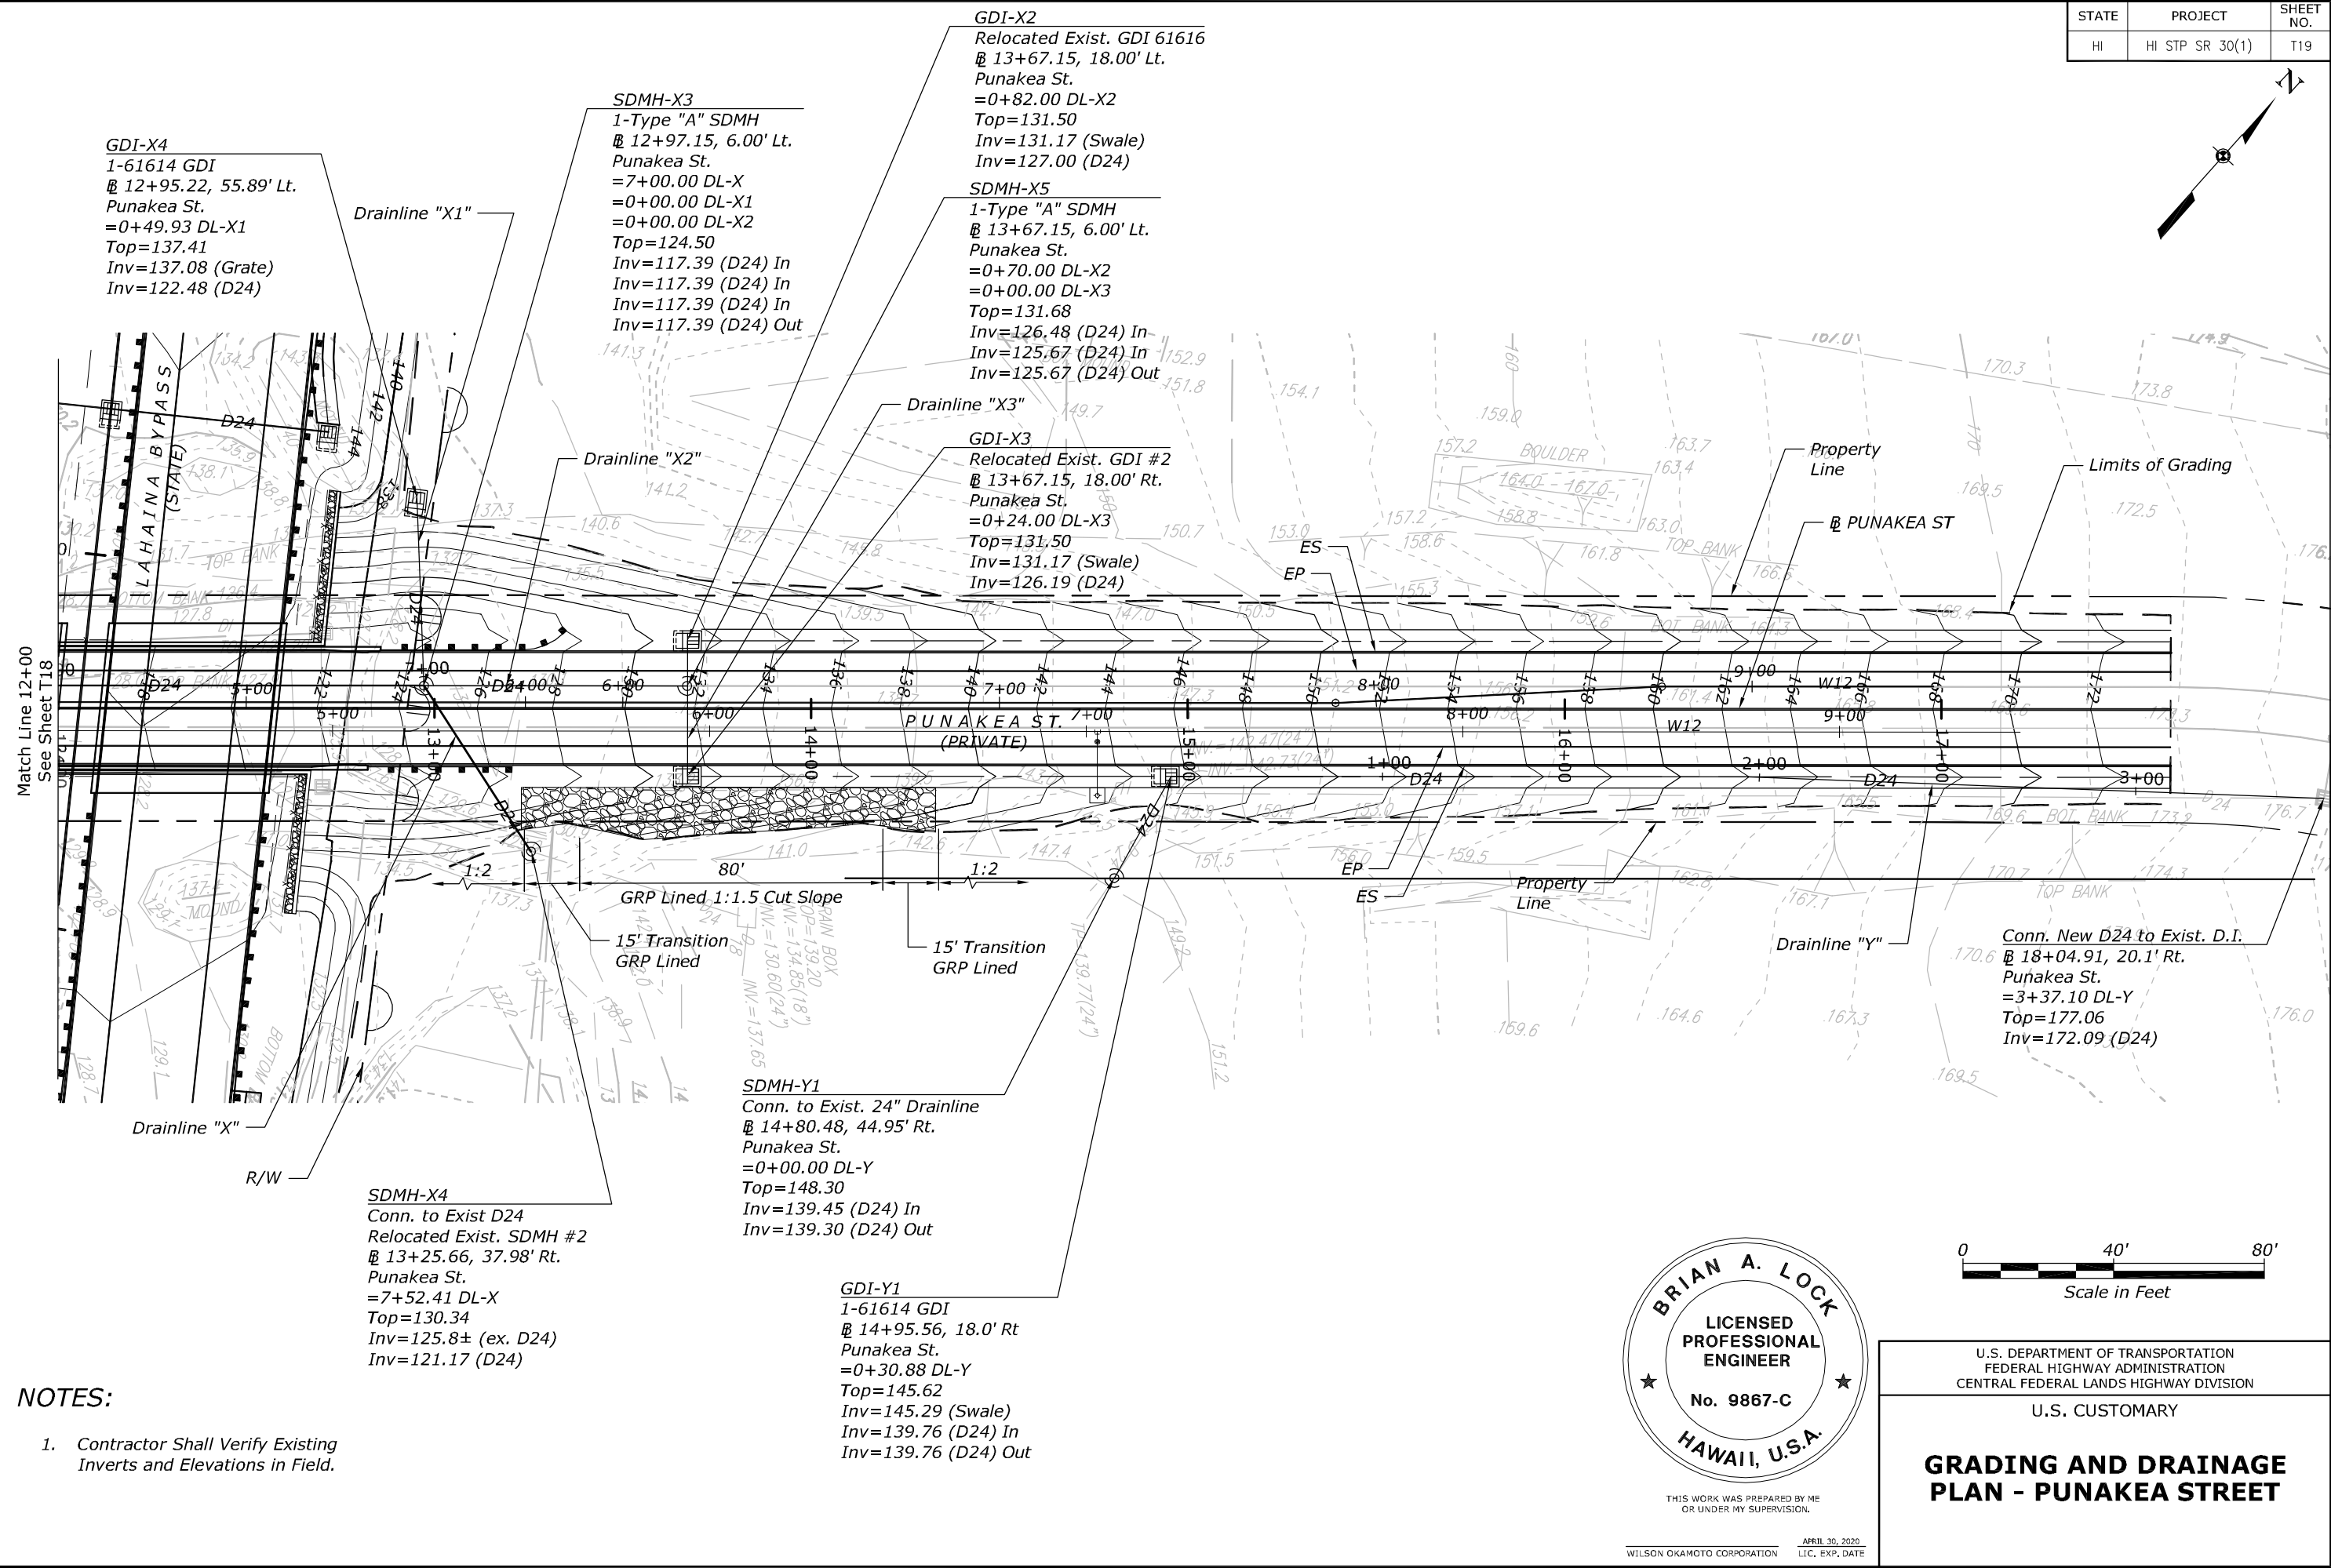
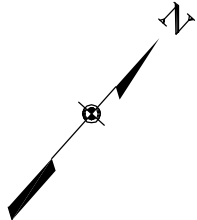


THIS WORK WAS PREPARED BY ME  
OR UNDER MY SUPERVISION.



WILSON OKAMOTO CORPORATION APRIL 30, 2020  
LIC. EXP. DATE

DRAWING NO.:

| STATE | PROJECT         | SHEET NO. |
|-------|-----------------|-----------|
| HI    | HI STP SR 30(1) | T20       |

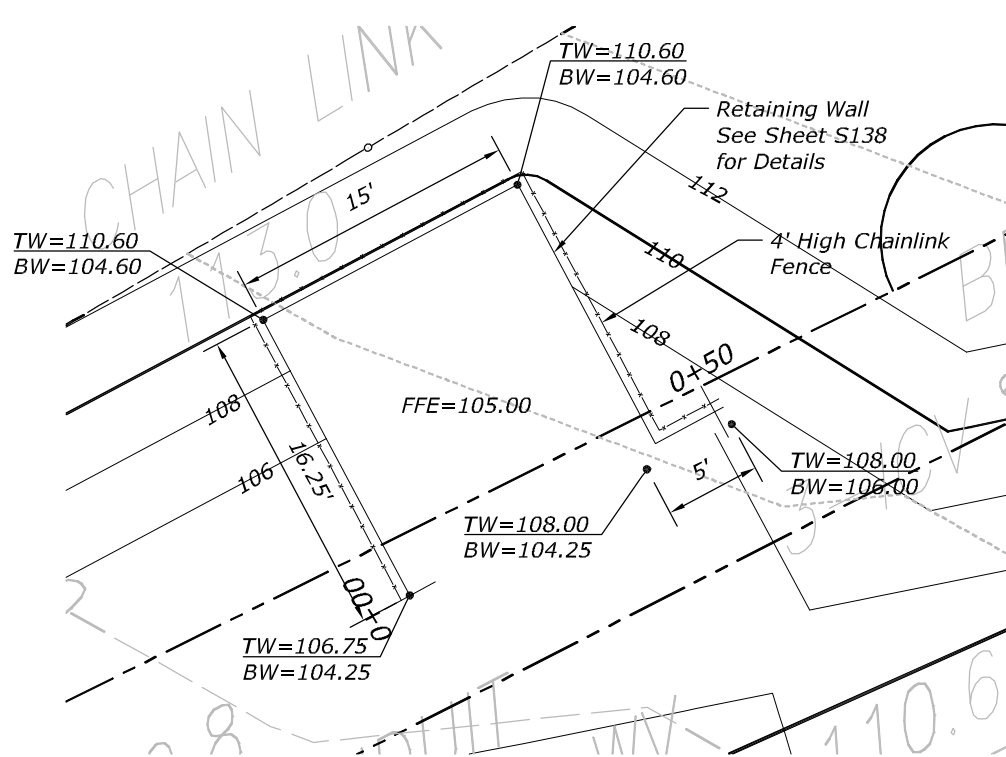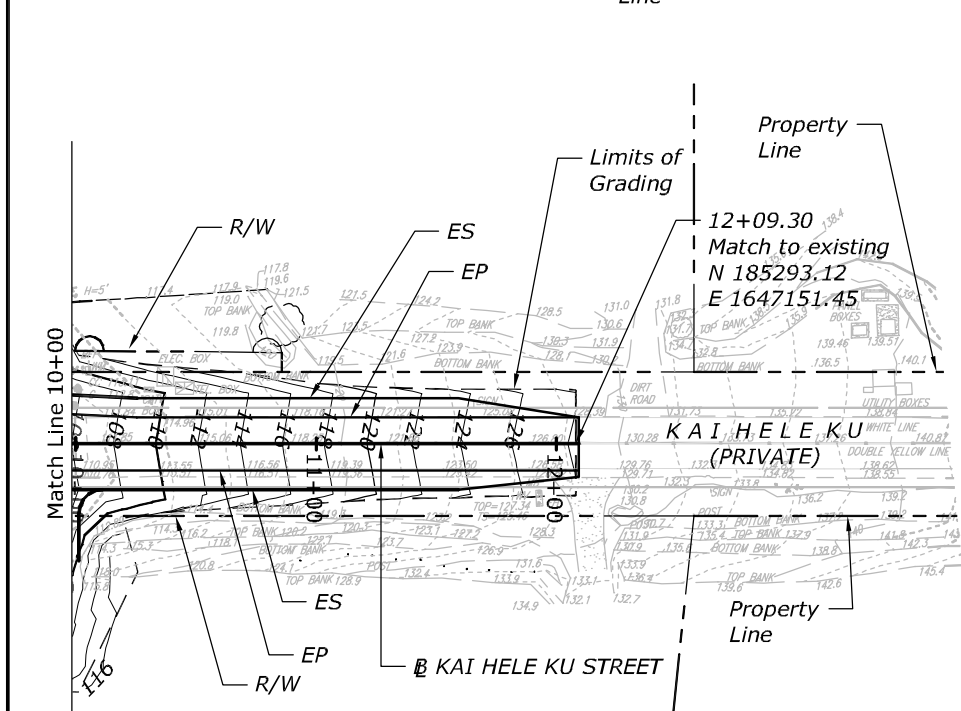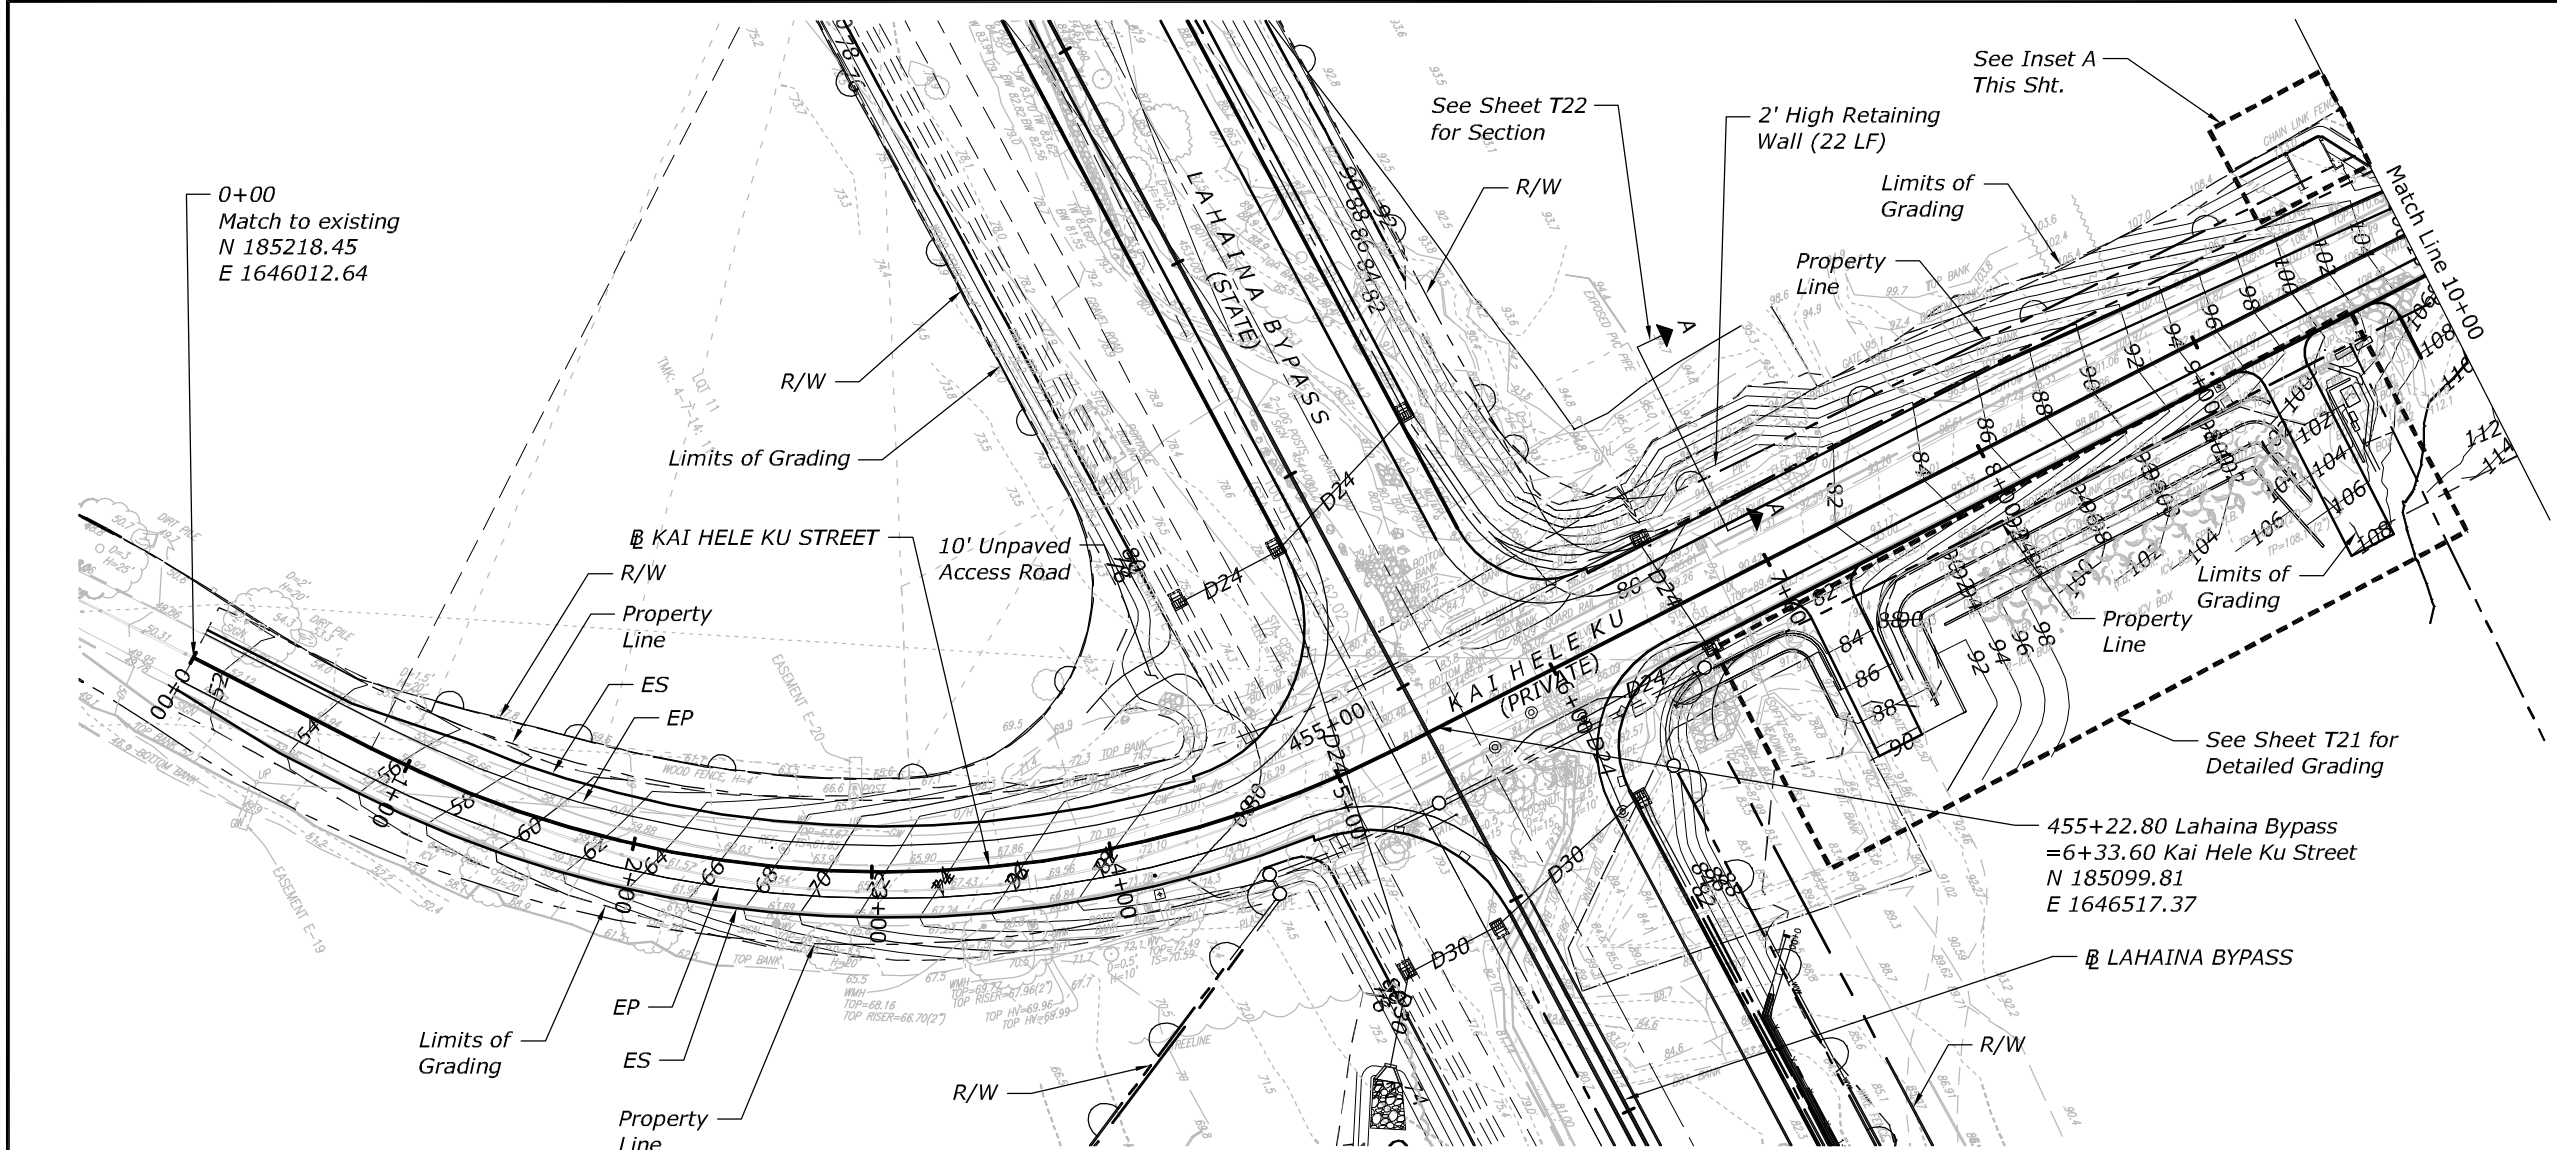

**INSET A**  
Scale: 1"=10'

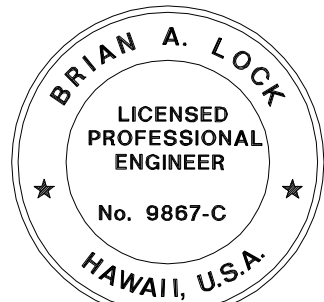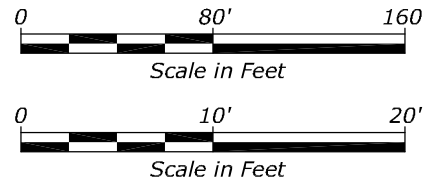

THIS WORK WAS PREPARED BY ME  
OR UNDER MY SUPERVISION.

WILSON OKAMOTO CORPORATION

APRIL 30, 2020  
LIC. EXP. DATE

U.S. DEPARTMENT OF TRANSPORTATION  
FEDERAL HIGHWAY ADMINISTRATION  
CENTRAL FEDERAL LANDS HIGHWAY DIVISION

U.S. CUSTOMARY



## GRADING AND DRAINAGE PLAN - KAI HELE KU STREET







| STATE | PROJECT         | SHEET NO. |
|-------|-----------------|-----------|
| HI    | HI STP SR 30(1) | T22       |

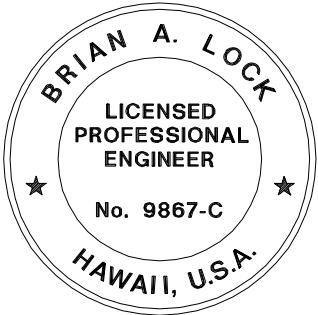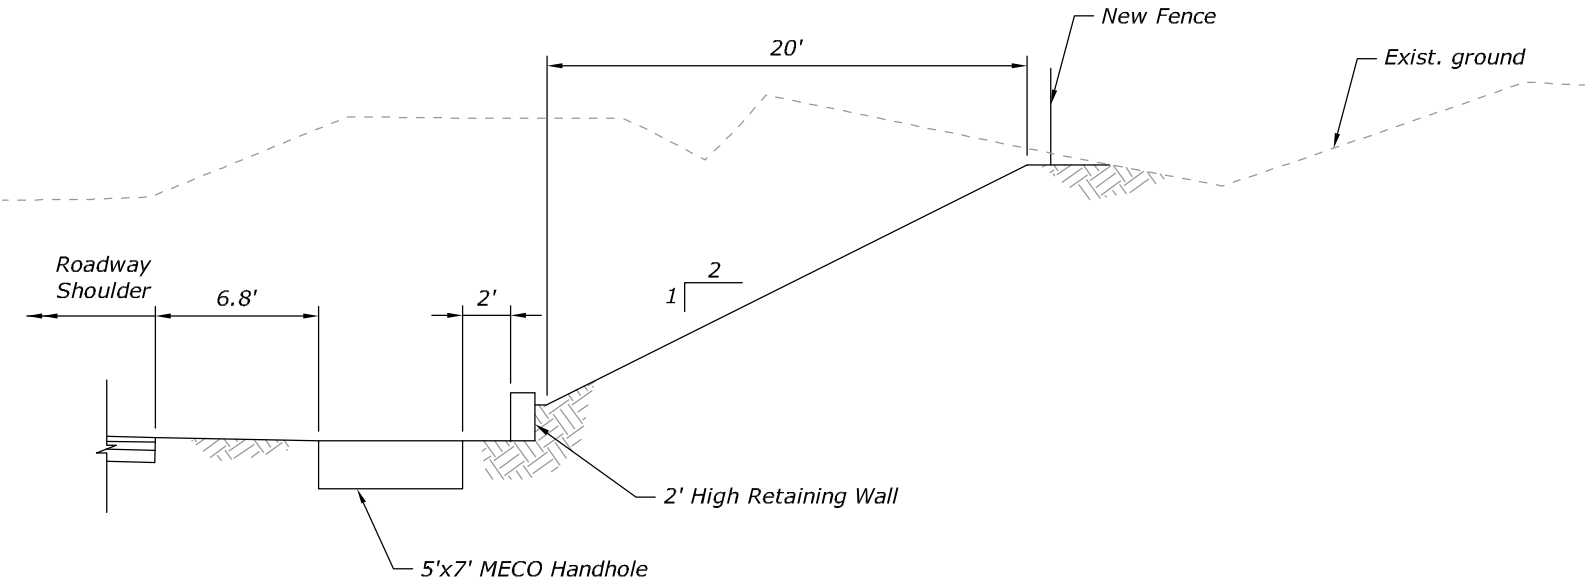

THIS WORK WAS PREPARED BY ME  
OR UNDER MY SUPERVISION.

WILSON OKAMOTO CORPORATION  
APRIL 30, 2020  
LIC, EXP, DATE


U.S. DEPARTMENT OF TRANSPORTATION  
FEDERAL HIGHWAY ADMINISTRATION  
CENTRAL FEDERAL LANDS HIGHWAY DIVISION

U.S. CUSTOMARY SPECIAL



**GRADING DETAILS**

SPECIAL

| STATE | PROJECT         | SHEET NO. |
|-------|-----------------|-----------|
| HI    | HI STP SR 30(1) | T23       |

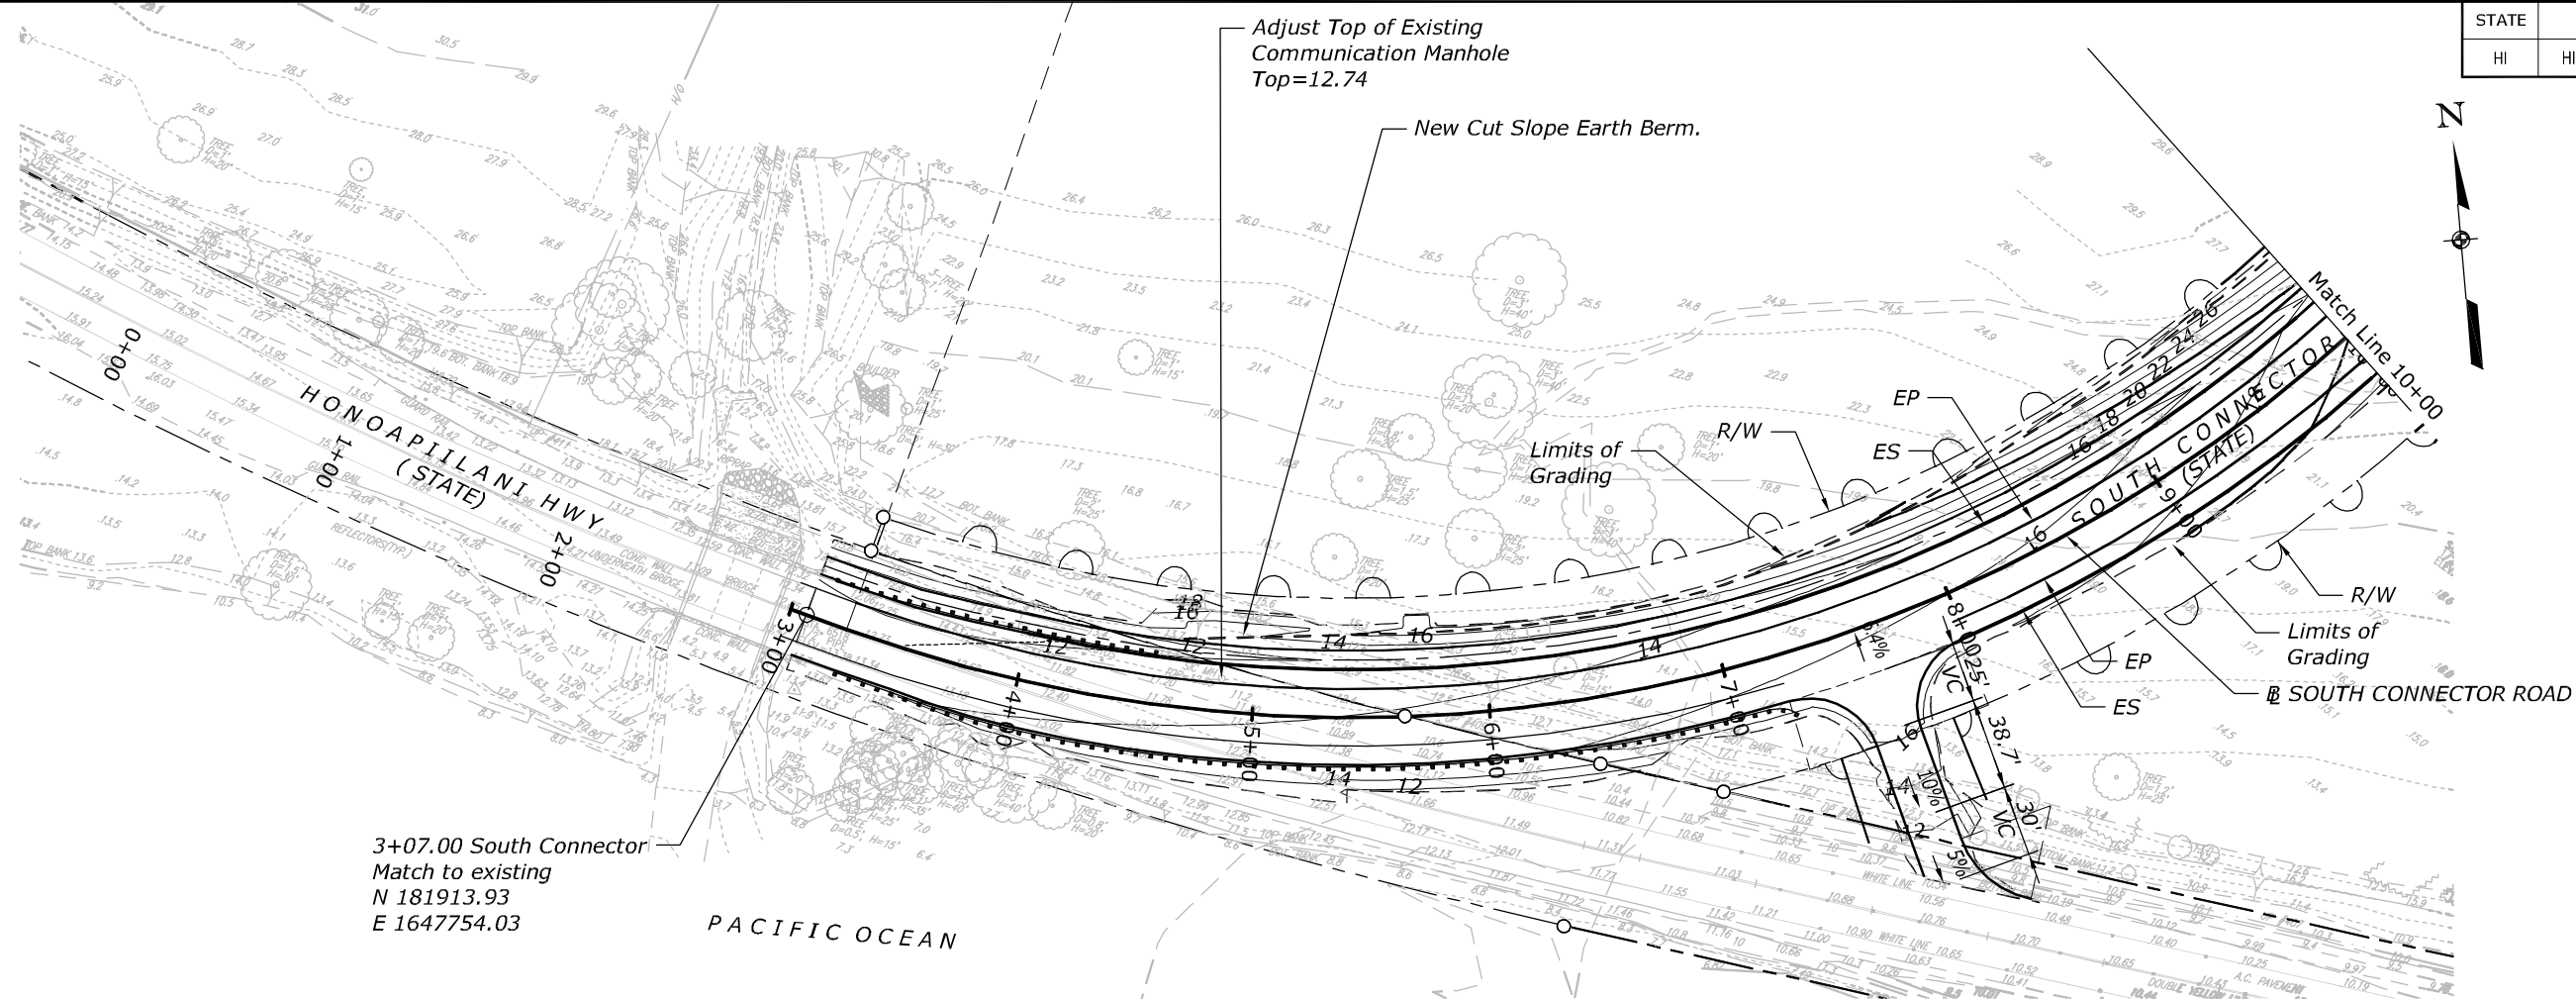

3+07.00 South Connector  
Match to existing  
N 181913.93  
E 1647754.03

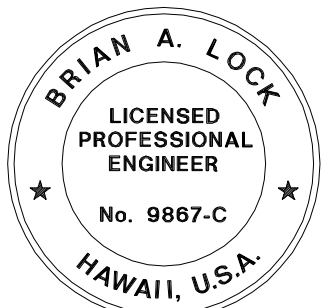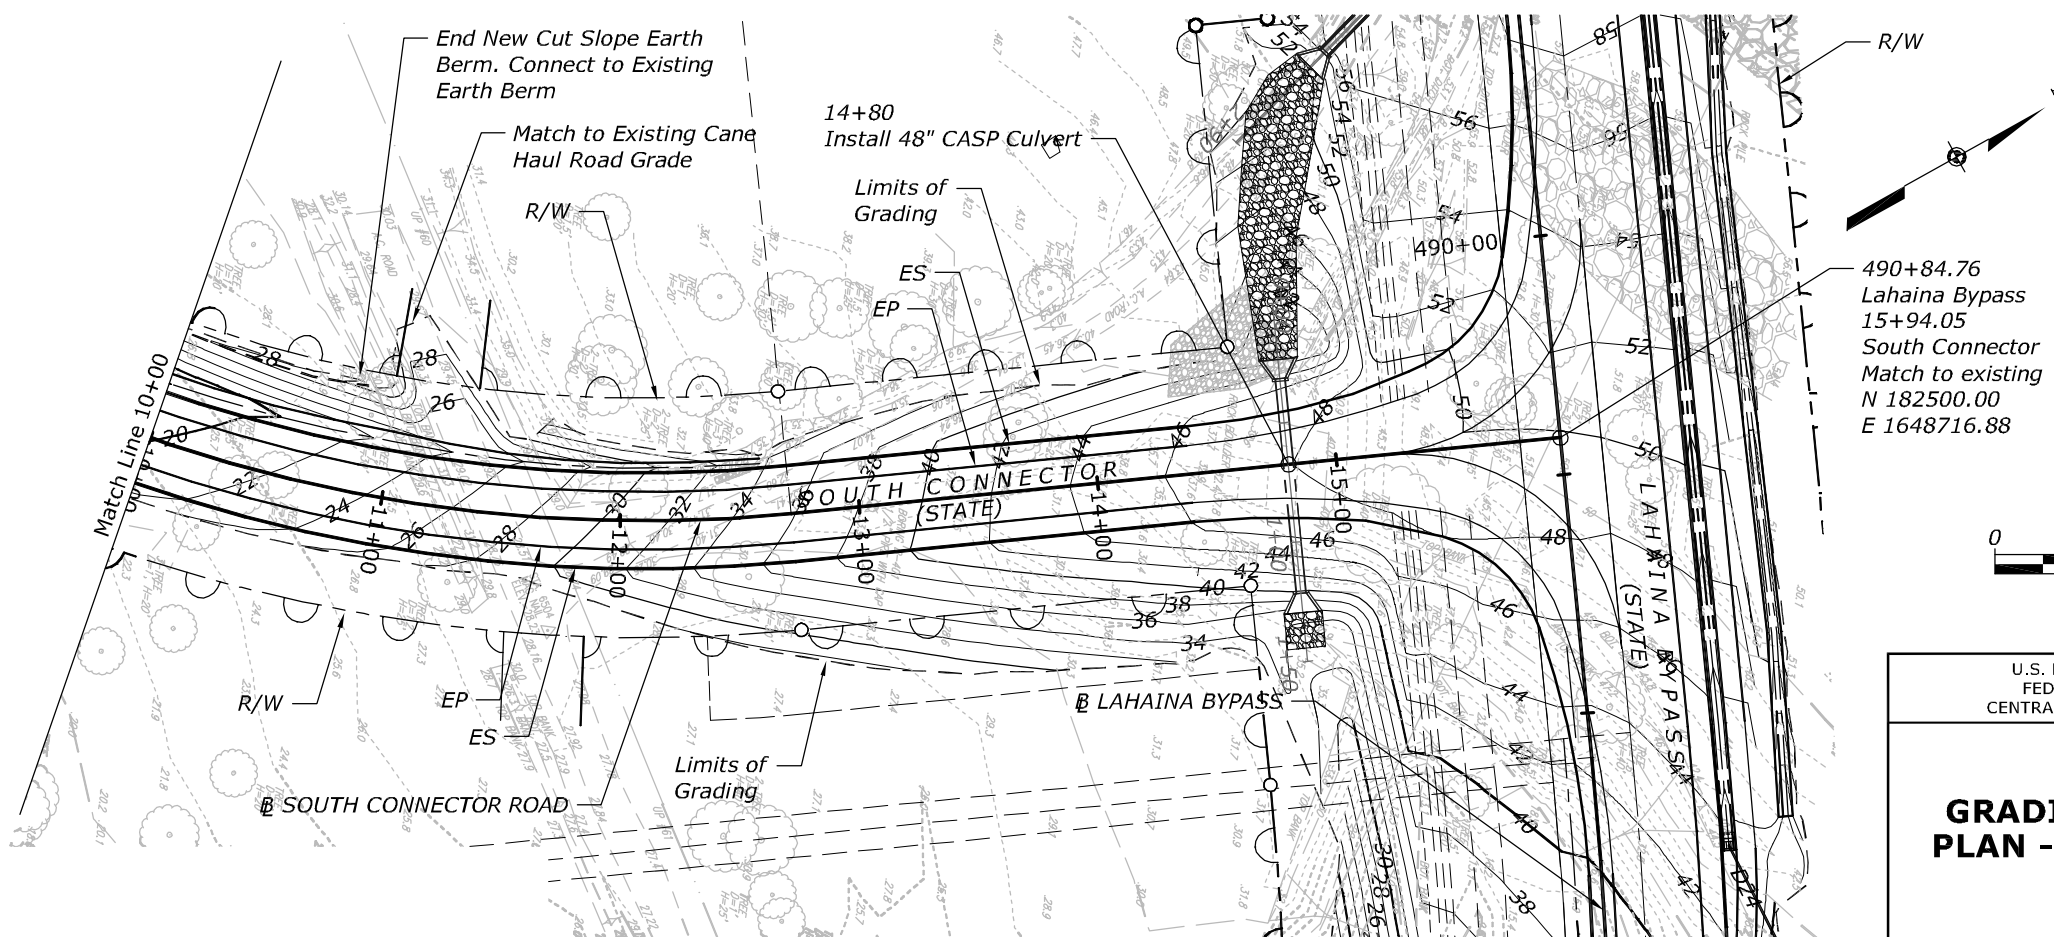

THIS WORK WAS PREPARED BY ME  
OR UNDER MY SUPERVISION.

WILSON OKAMOTO CORPORATION APRIL 30, 2020  
LIC. EXP. DATE



U.S. DEPARTMENT OF TRANSPORTATION  
FEDERAL HIGHWAY ADMINISTRATION  
CENTRAL FEDERAL LANDS HIGHWAY DIVISION

U.S. CUSTOMARY

## GRADING AND DRAINAGE PLAN - SOUTH CONNECTOR