

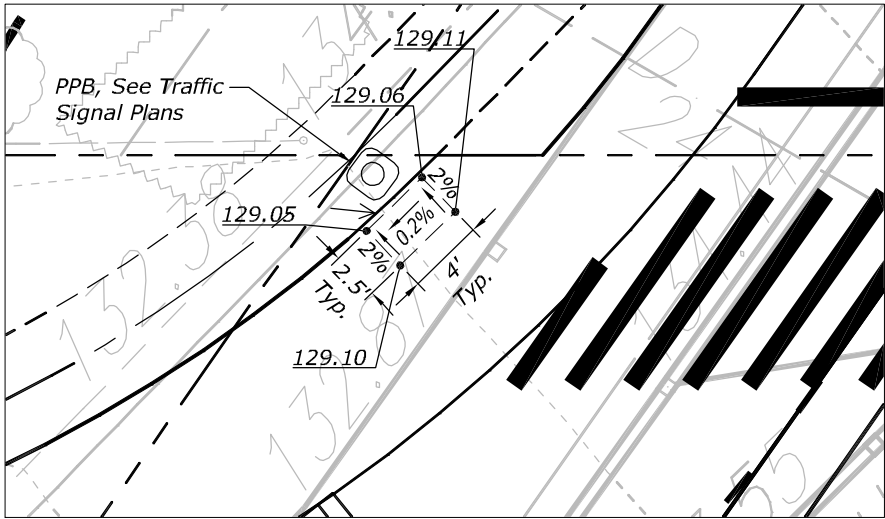
 


STATE	PROJECT	SHEET NO.
HI	HI STP SR 30(1)	T24

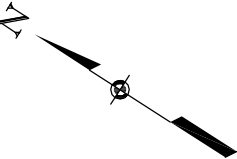


INSET A

Scale: 1"=10'

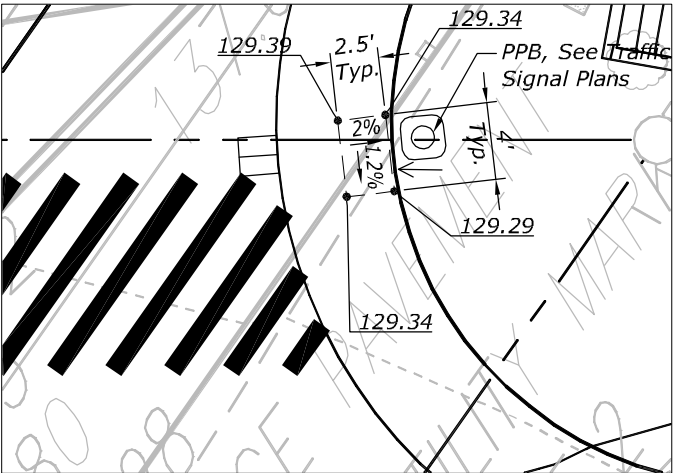


INSET B

Scale: 1"=10'

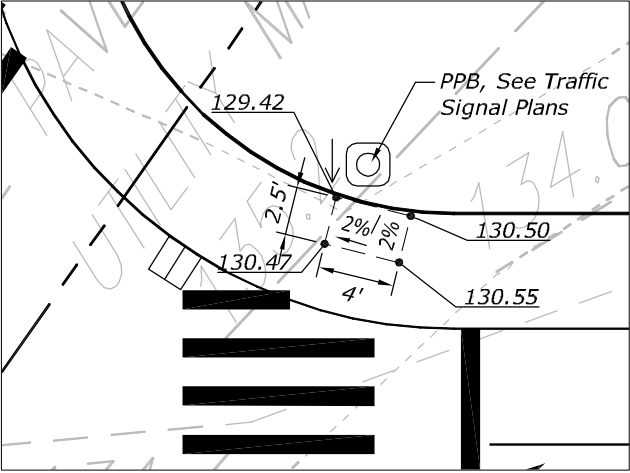

INSET C

Scale: 1"=10'


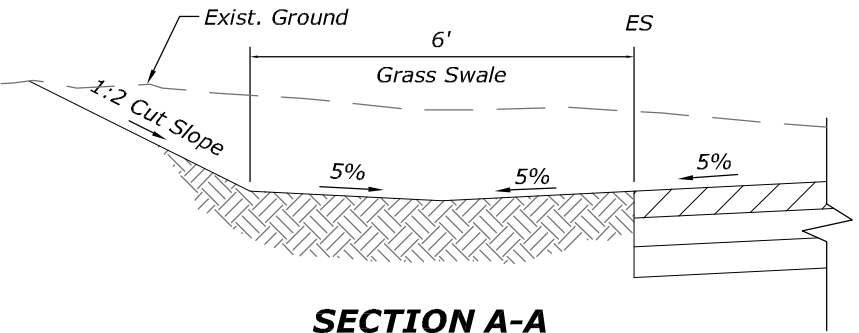


SECTION A-A

Not to Scale

Curve 1
 $\Delta = 54^\circ 50' 48''$
 $\Delta/2 = 27^\circ 25' 24''$
 $R = 90.00'$
 $T = 46.70'$
 $CH = 82.90'$
 $LC = 86.15'$

Curve 2
 $\Delta = 125^\circ 09' 12''$
 $\Delta/2 = 62^\circ 34' 36''$
 $R = 25.00'$
 $T = 48.18'$
 $CH = 44.38'$
 $LC = 54.61'$

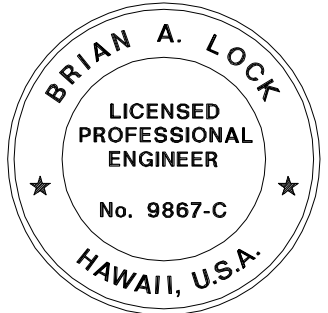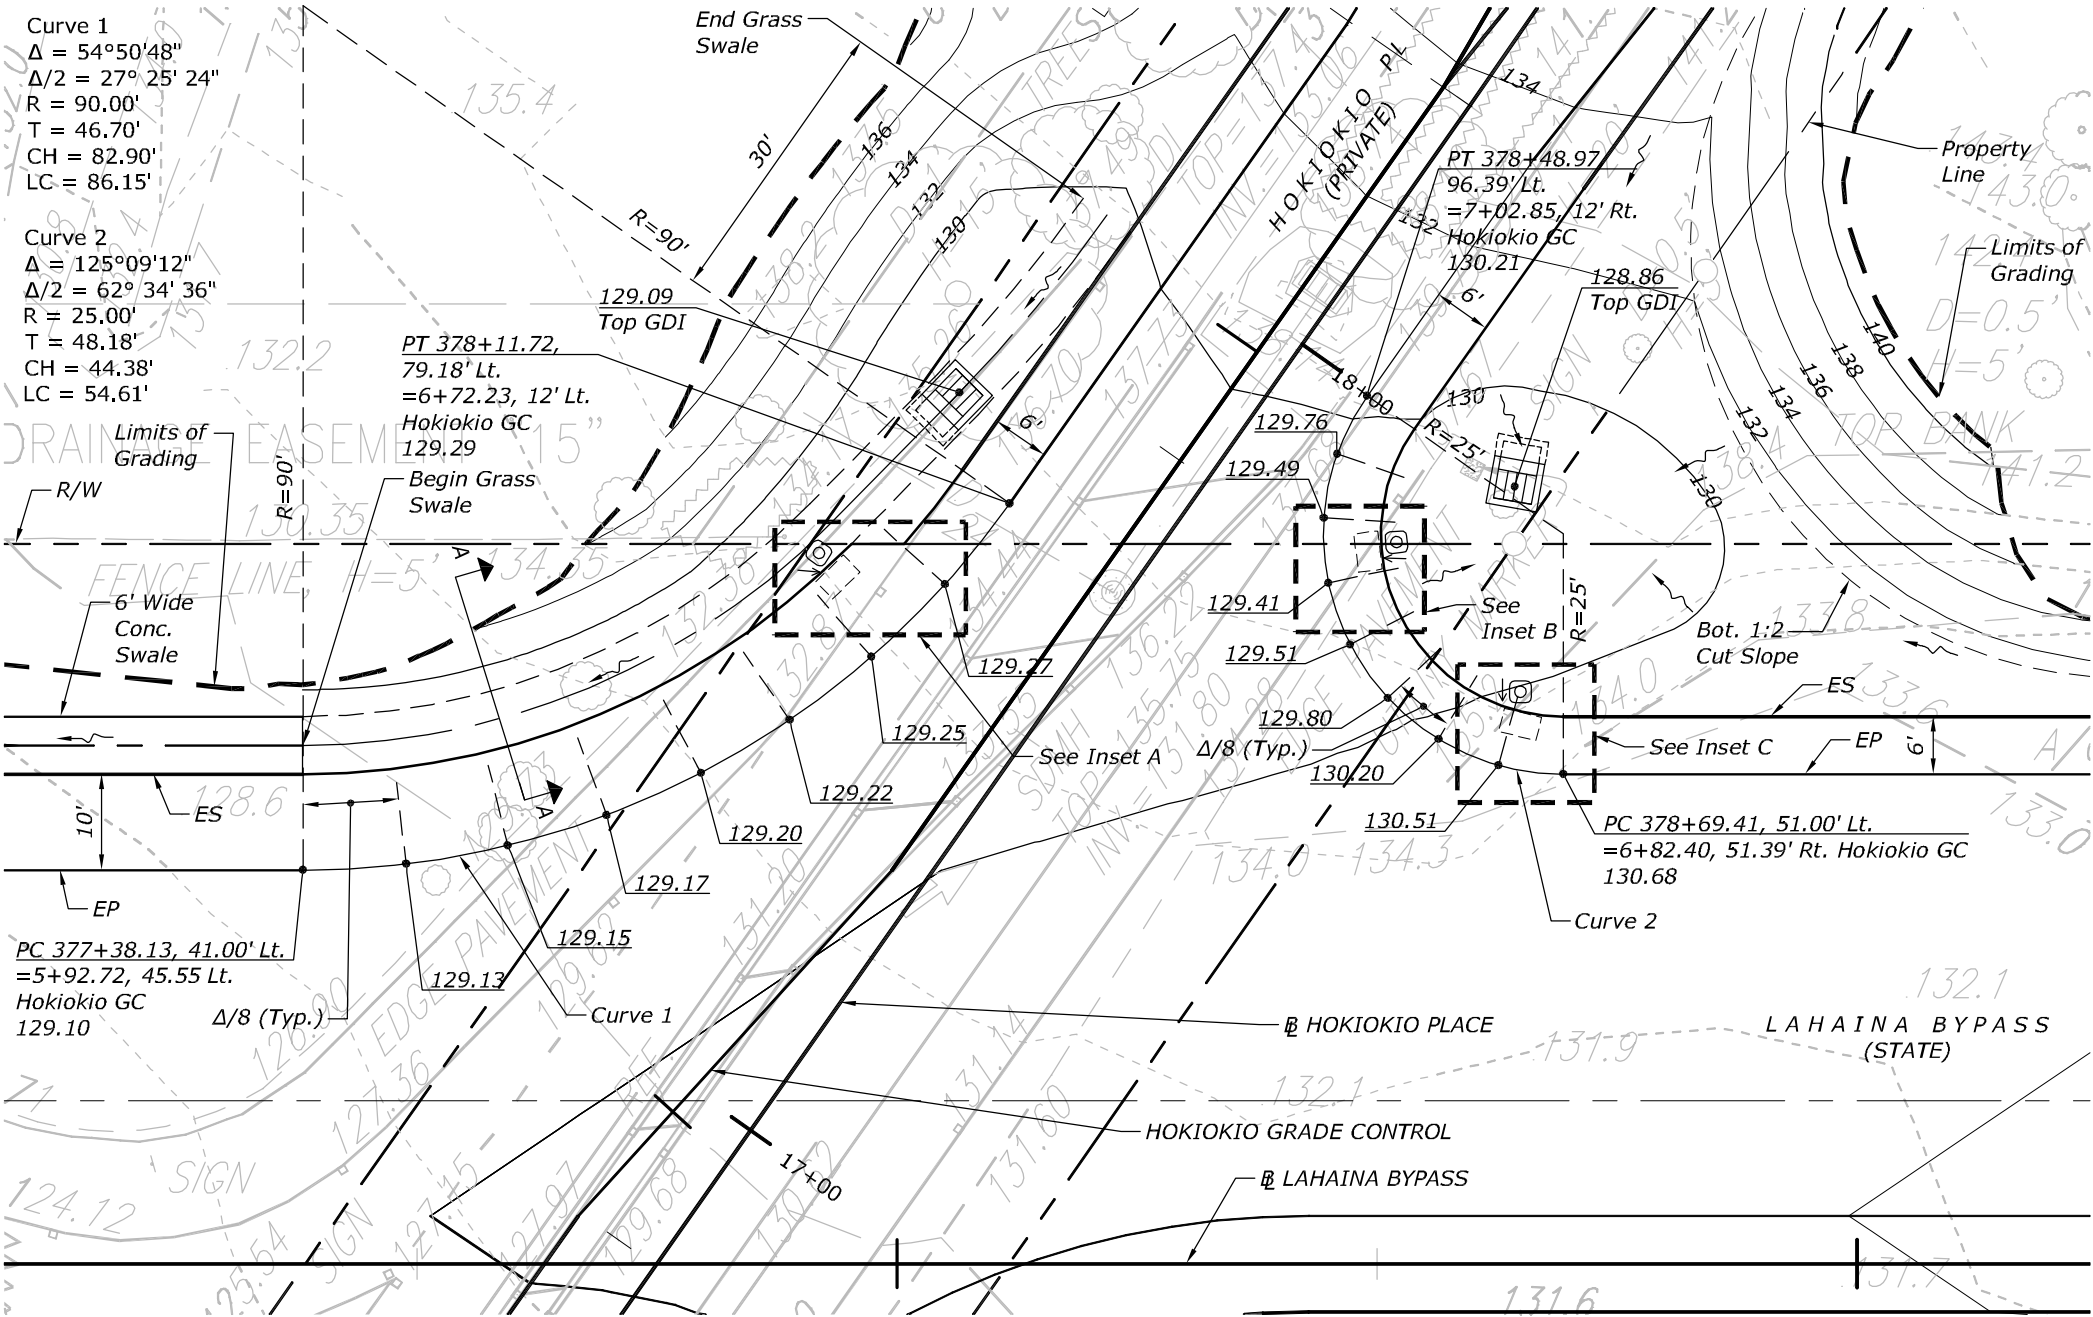

THIS WORK WAS PREPARED BY ME
OR UNDER MY SUPERVISION.



WILSON OKAMOTO CORPORATION
APRIL 30, 2020
LIC. EXP. DATE

U.S. DEPARTMENT OF TRANSPORTATION
FEDERAL HIGHWAY ADMINISTRATION
CENTRAL FEDERAL LANDS HIGHWAY DIVISION


U.S. CUSTOMARY

**HOKIOKIO
INTERSECTION
GRADING PLAN**


STATE	PROJECT	SHEET NO.
HI	HI STP SR 30(1)	T25

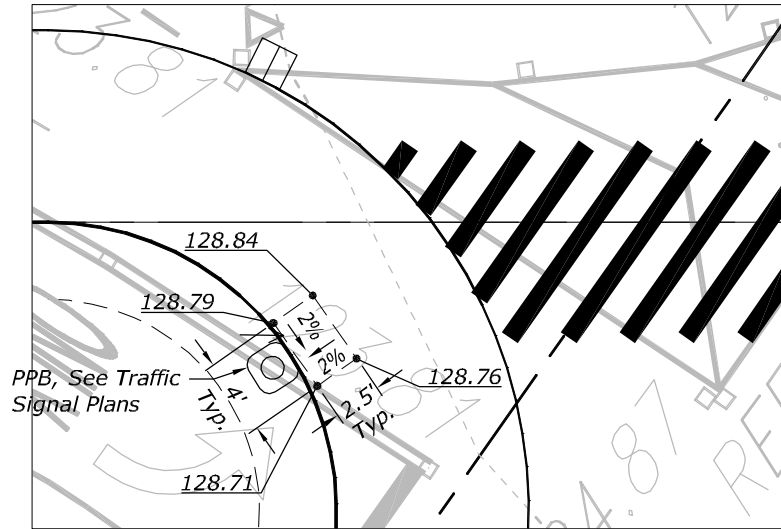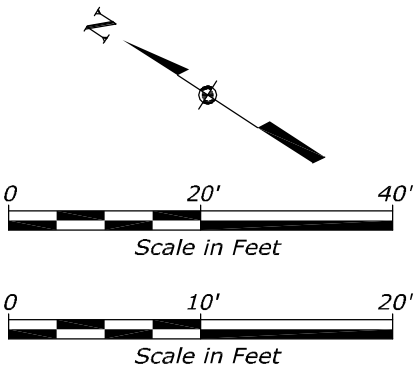



INSET A
Scale: 1"=10'

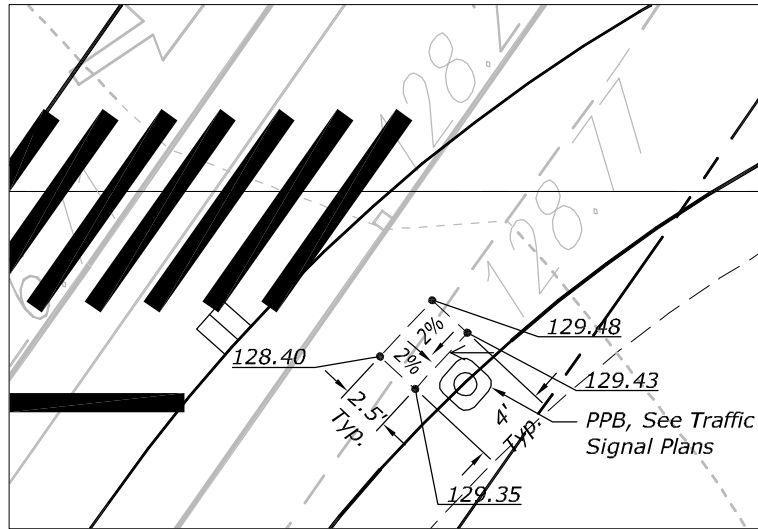

INSET B
Scale: 1"=10'

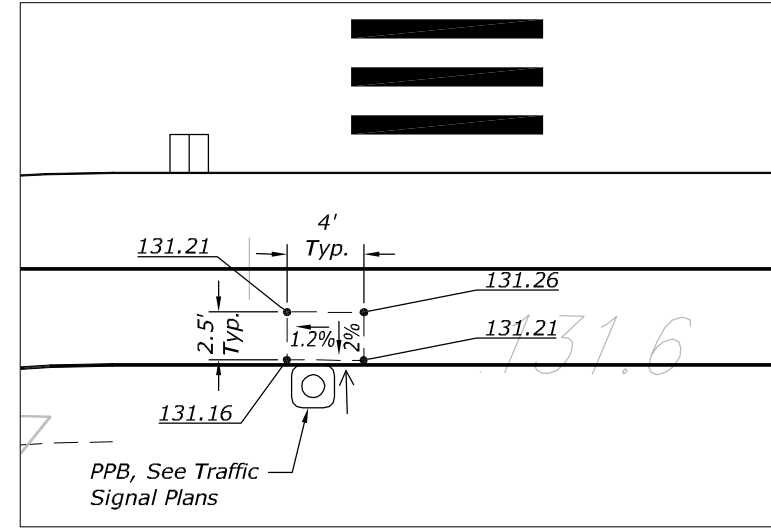

INSET C
Scale: 1"=10'

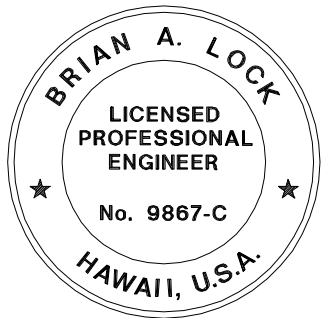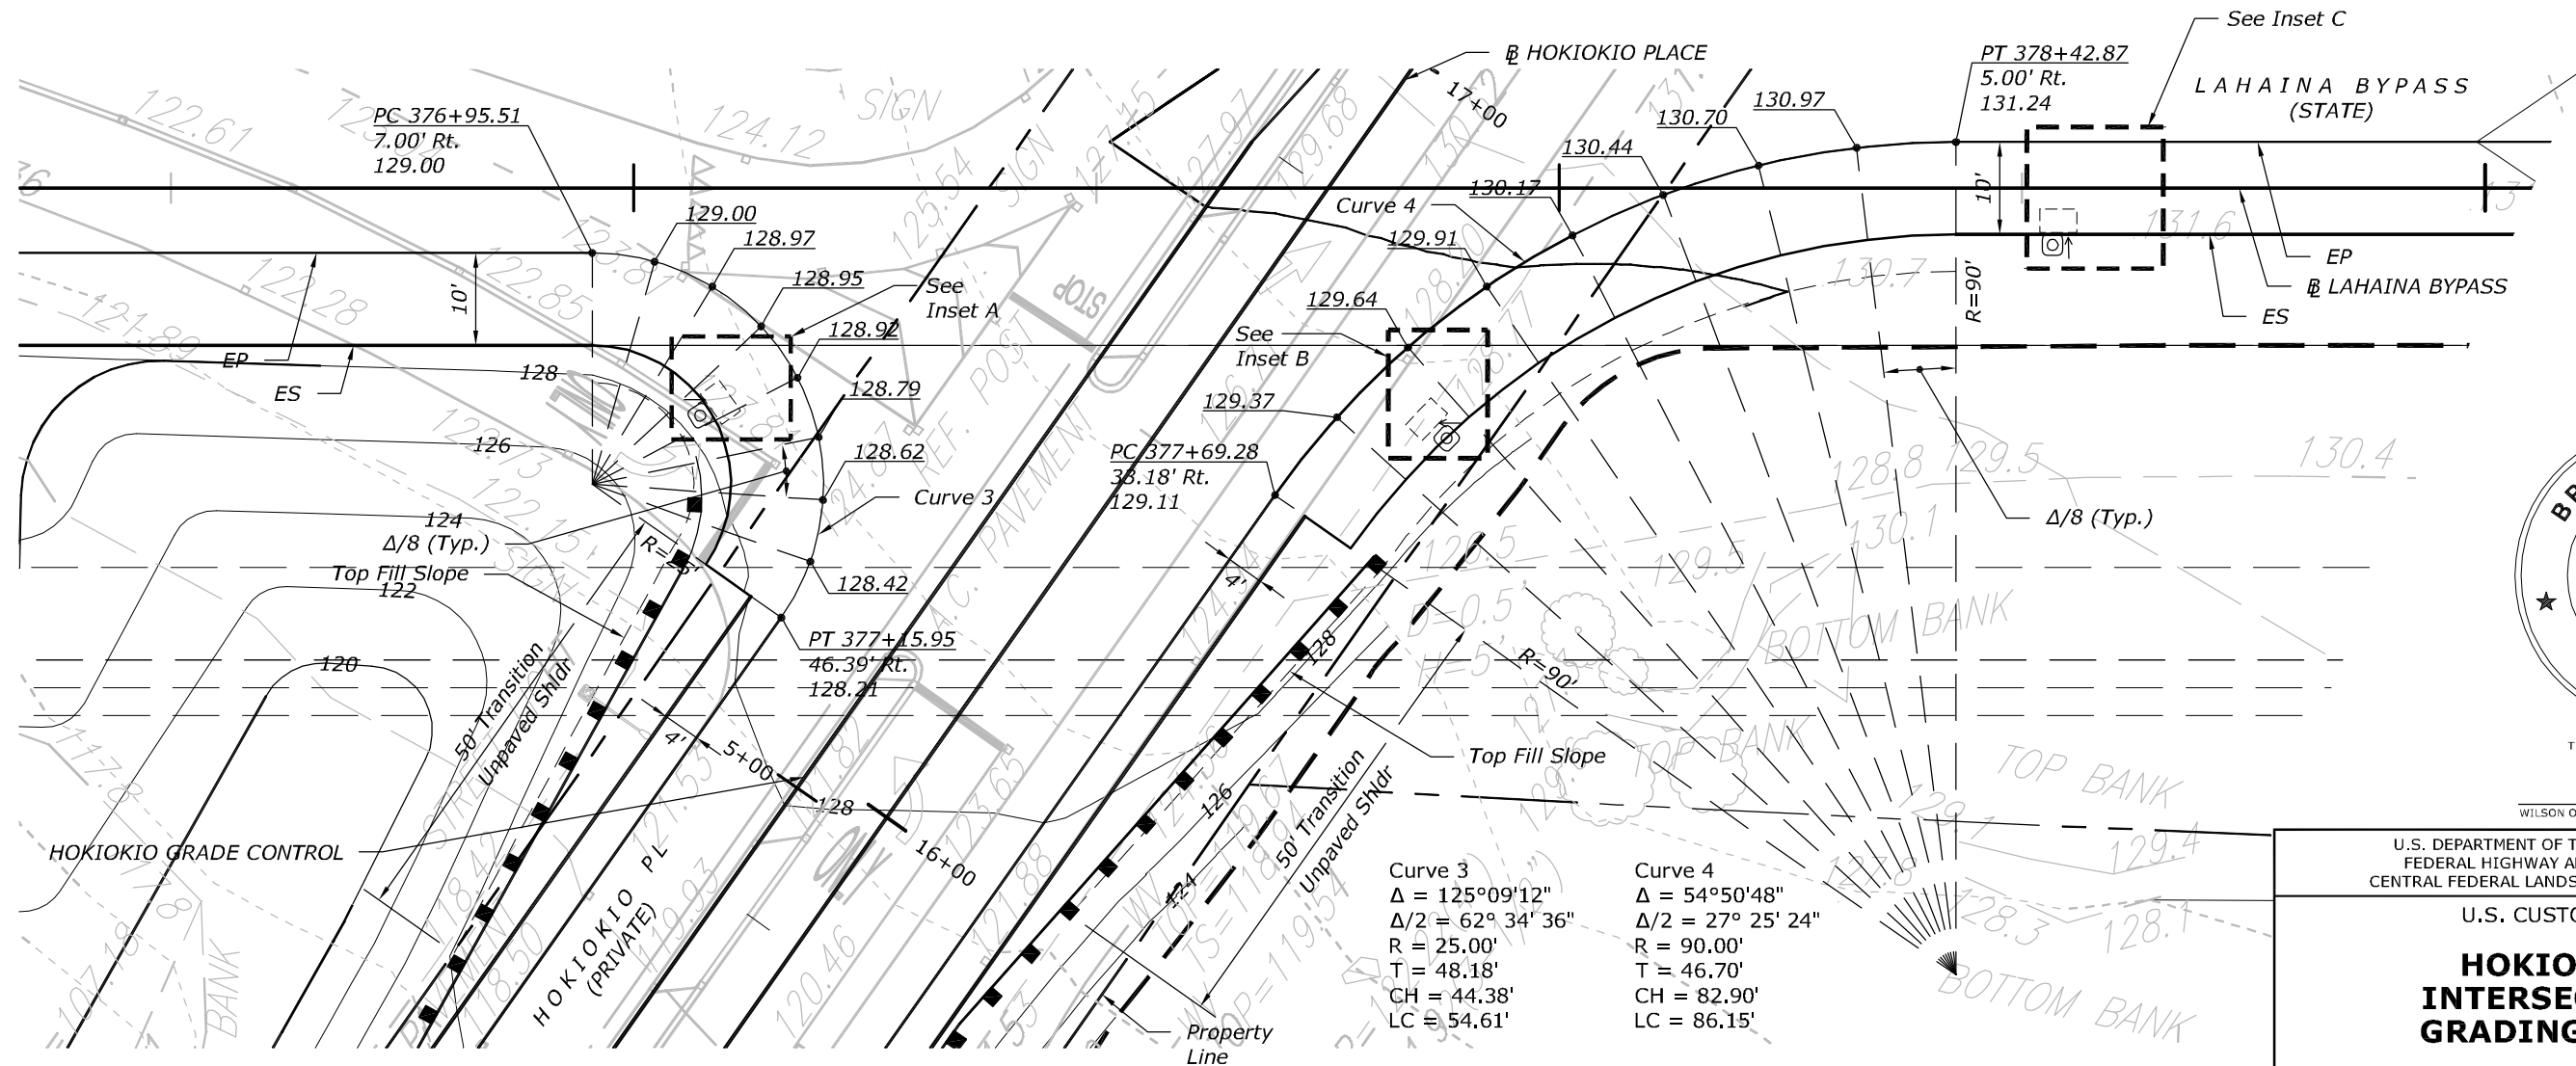



THIS WORK WAS PREPARED BY ME
OR UNDER MY SUPERVISION.

WILSON OKAMOTO CORPORATION
APRIL 30, 2020
LIC. EXP. DATE


U.S. DEPARTMENT OF TRANSPORTATION
FEDERAL HIGHWAY ADMINISTRATION
CENTRAL FEDERAL LANDS HIGHWAY DIVISION

U.S. CUSTOMARY
**HOKIOKIO
INTERSECTION
GRADING PLAN**


STATE	PROJECT	SHEET NO.
HI	HI STP SR 30(1)	T26

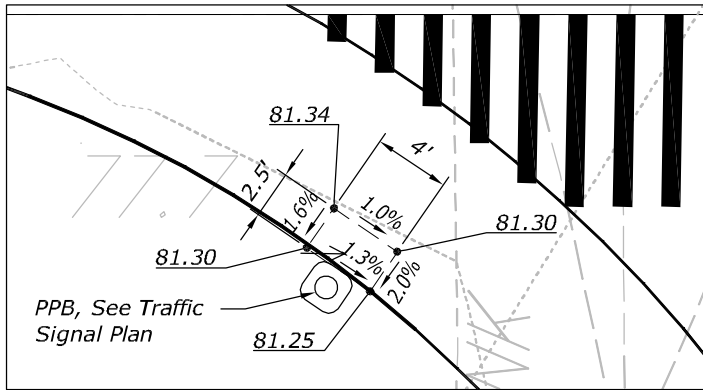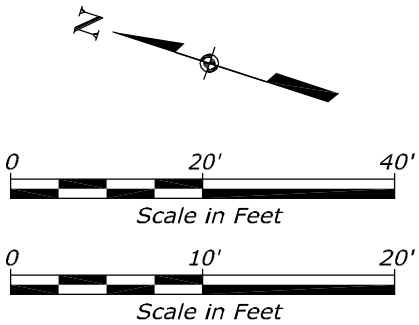


INSET A
Scale: 1"=10'

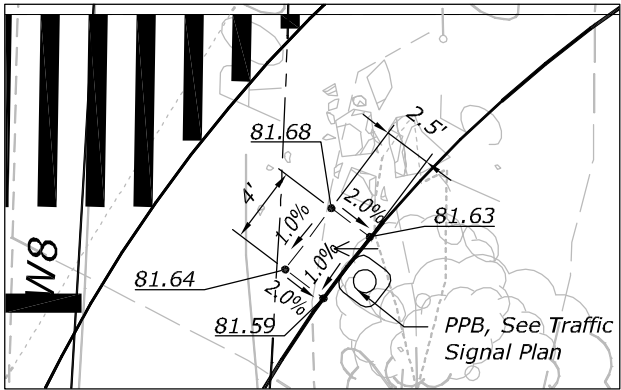

INSET B
Scale: 1"=10'

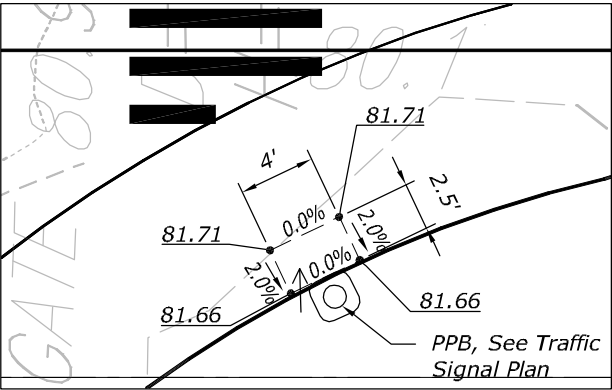


INSET C
Scale: 1"=10'

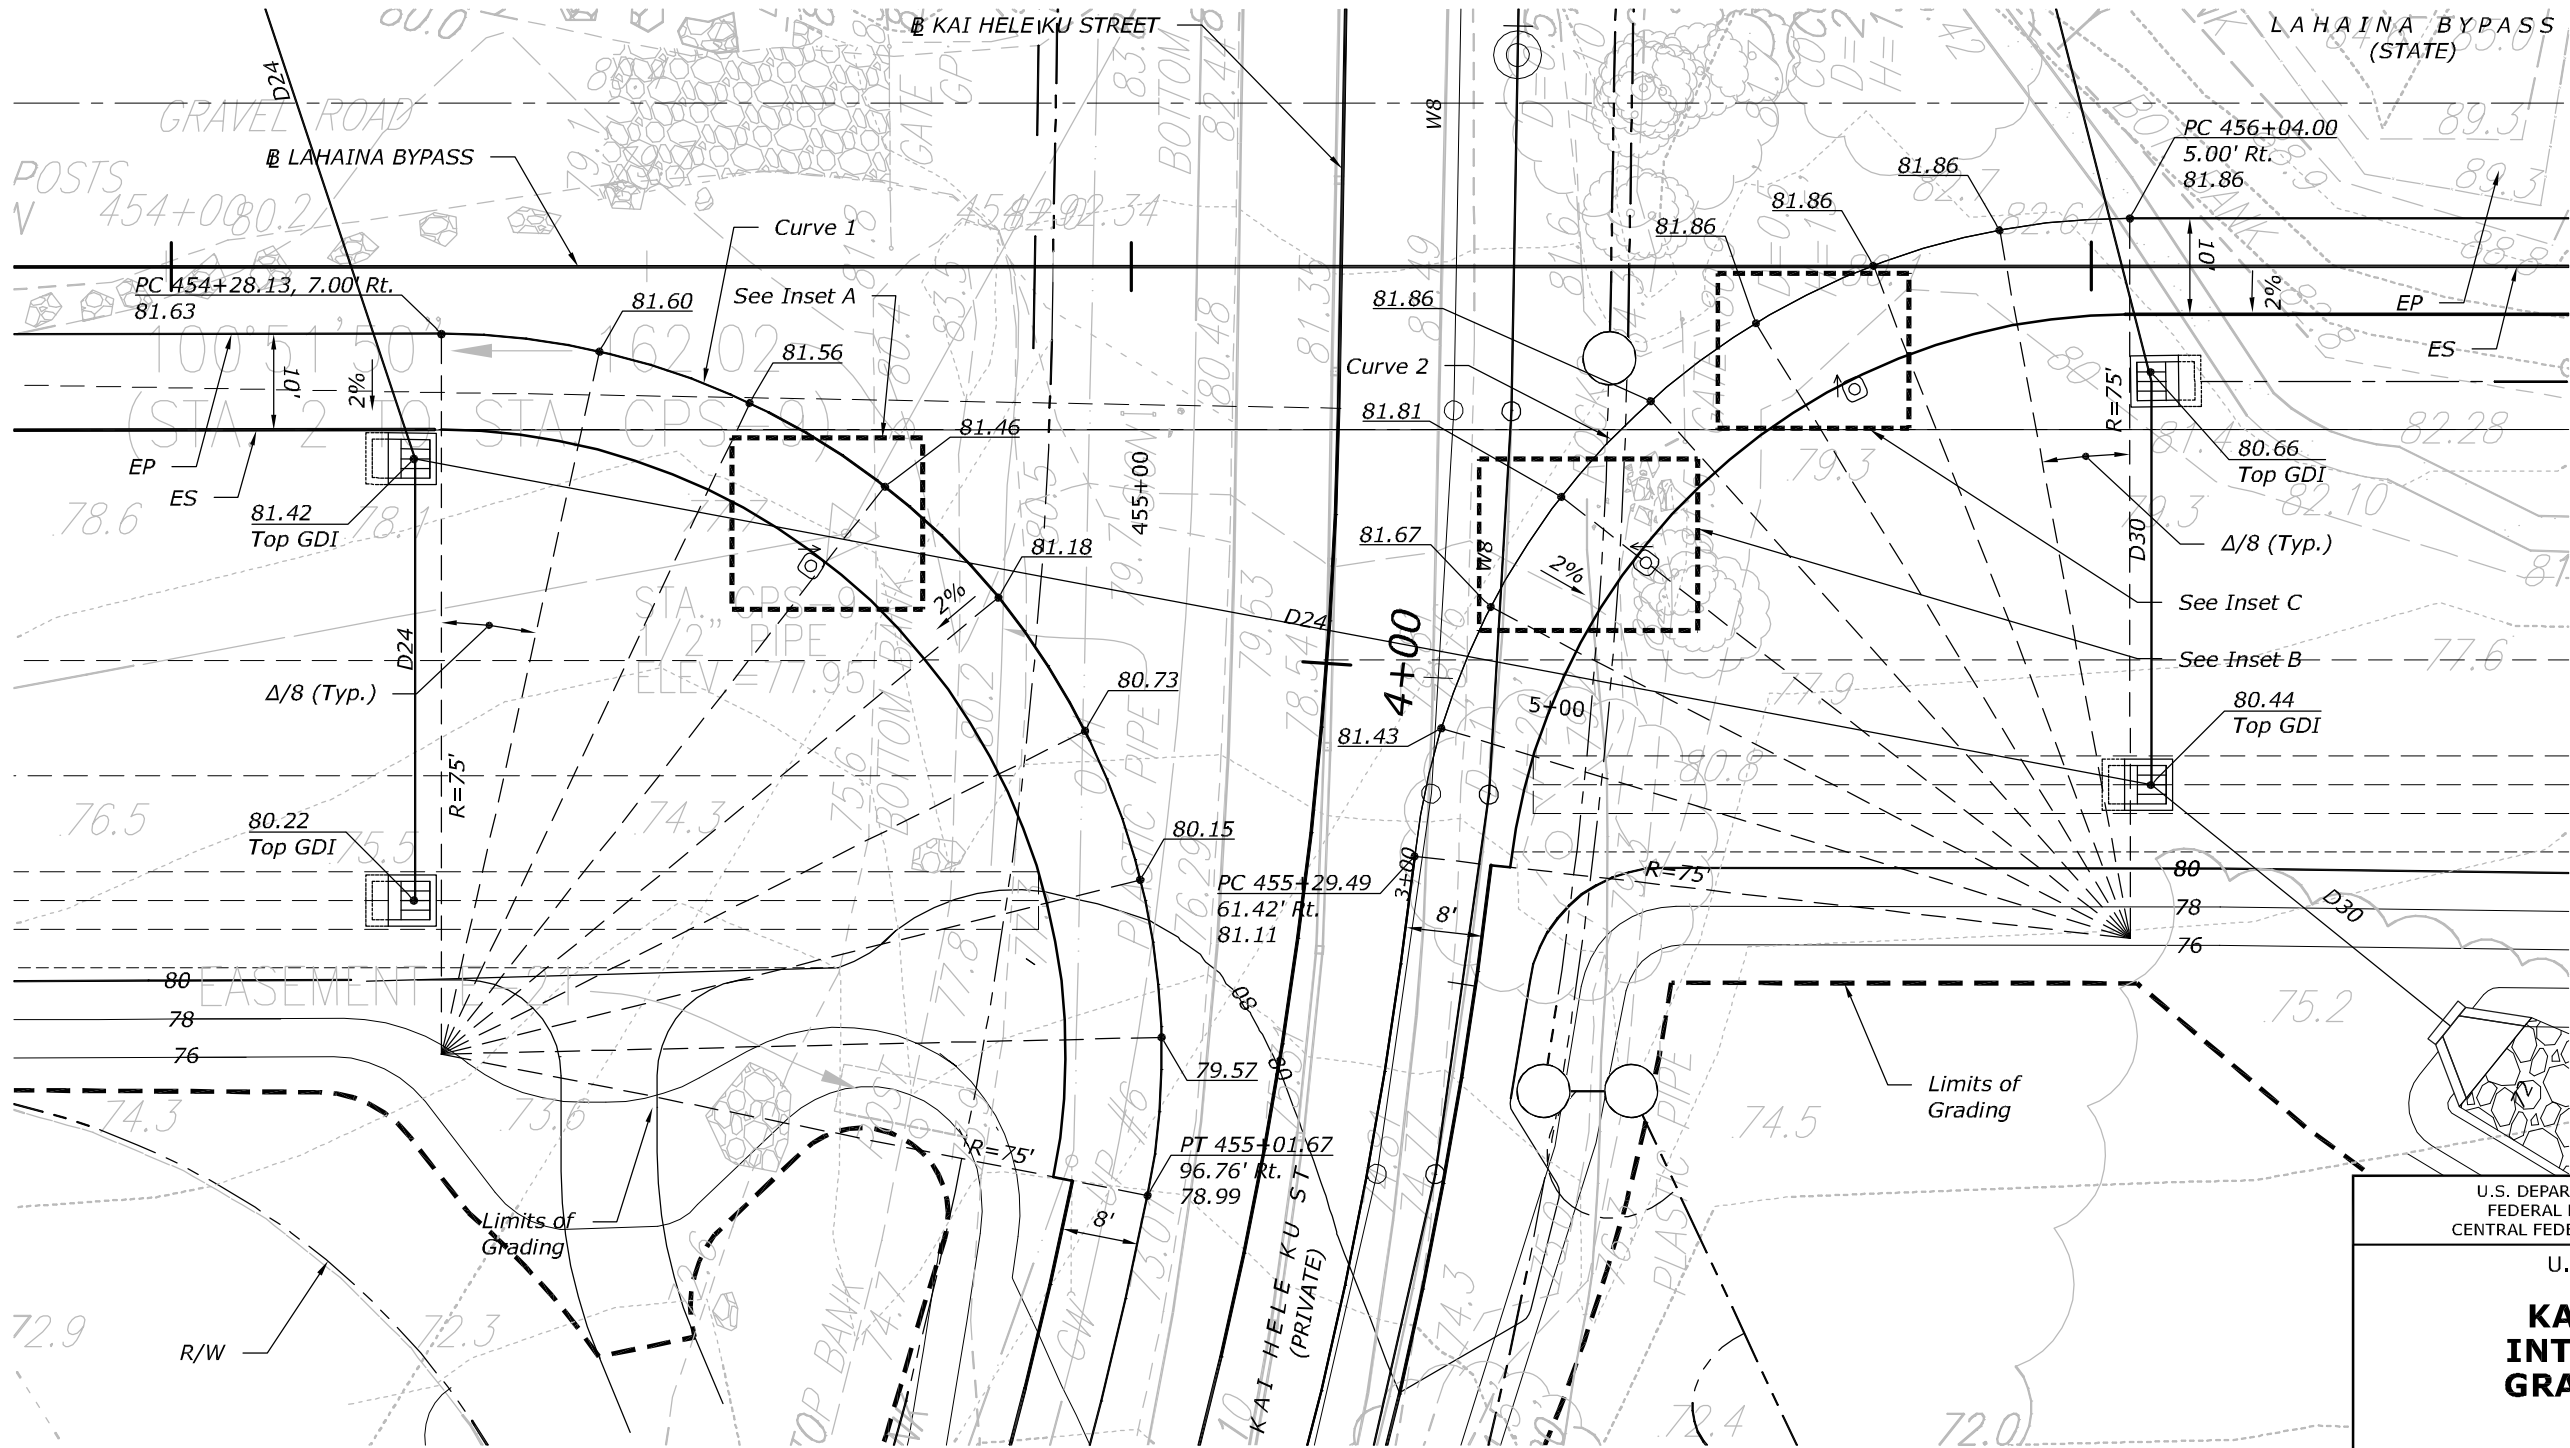

Curve 1
 $\Delta = 101^{\circ}21'00''$
 $\Delta/2 = 50^{\circ} 40' 30''$
 $R = 75.00'$
 $T = 91.55'$
 $CH = 116.03'$
 $LC = 132.67'$



Curve 2
 $\Delta = 83^{\circ}26'04''$
 $\Delta/2 = 41^{\circ} 43' 02''$
 $R = 75.00'$
 $T = 66.86'$
 $CH = 99.82'$
 $LC = 109.22'$

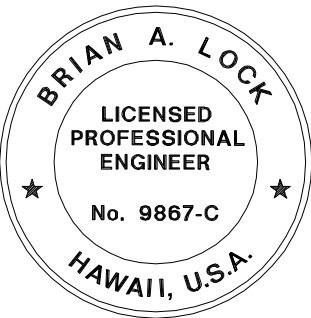


U.S. DEPARTMENT OF TRANSPORTATION
FEDERAL HIGHWAY ADMINISTRATION
CENTRAL FEDERAL LANDS HIGHWAY DIVISION

U.S. CUSTOMARY
**KAI HELE KU
INTERSECTION
GRADING PLAN**

STATE	PROJECT	SHEET NO.
HI	HI STP SR 30(1)	T27

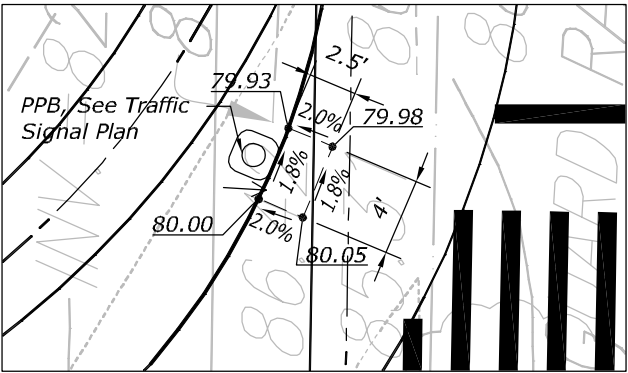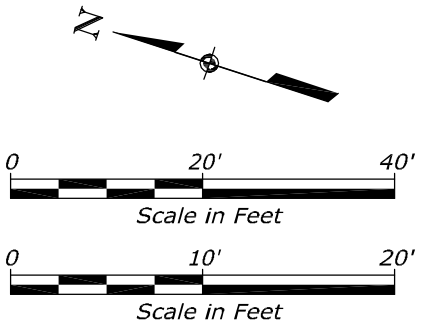



INSET A
Scale: 1"=10'

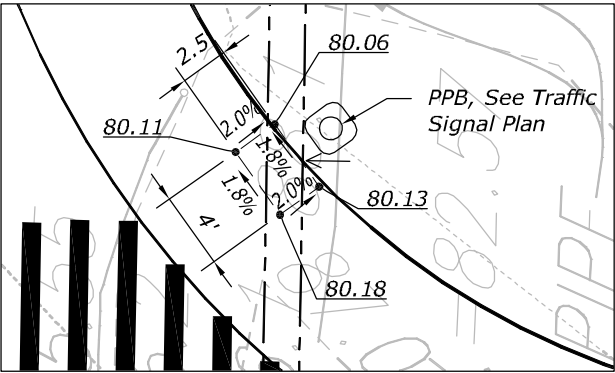

INSET B
Scale: 1"=10'



INSET C
Scale: 1"=10'

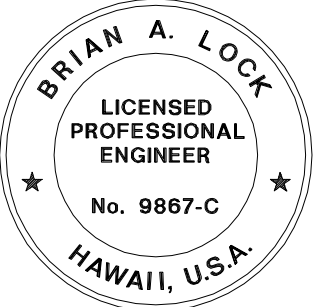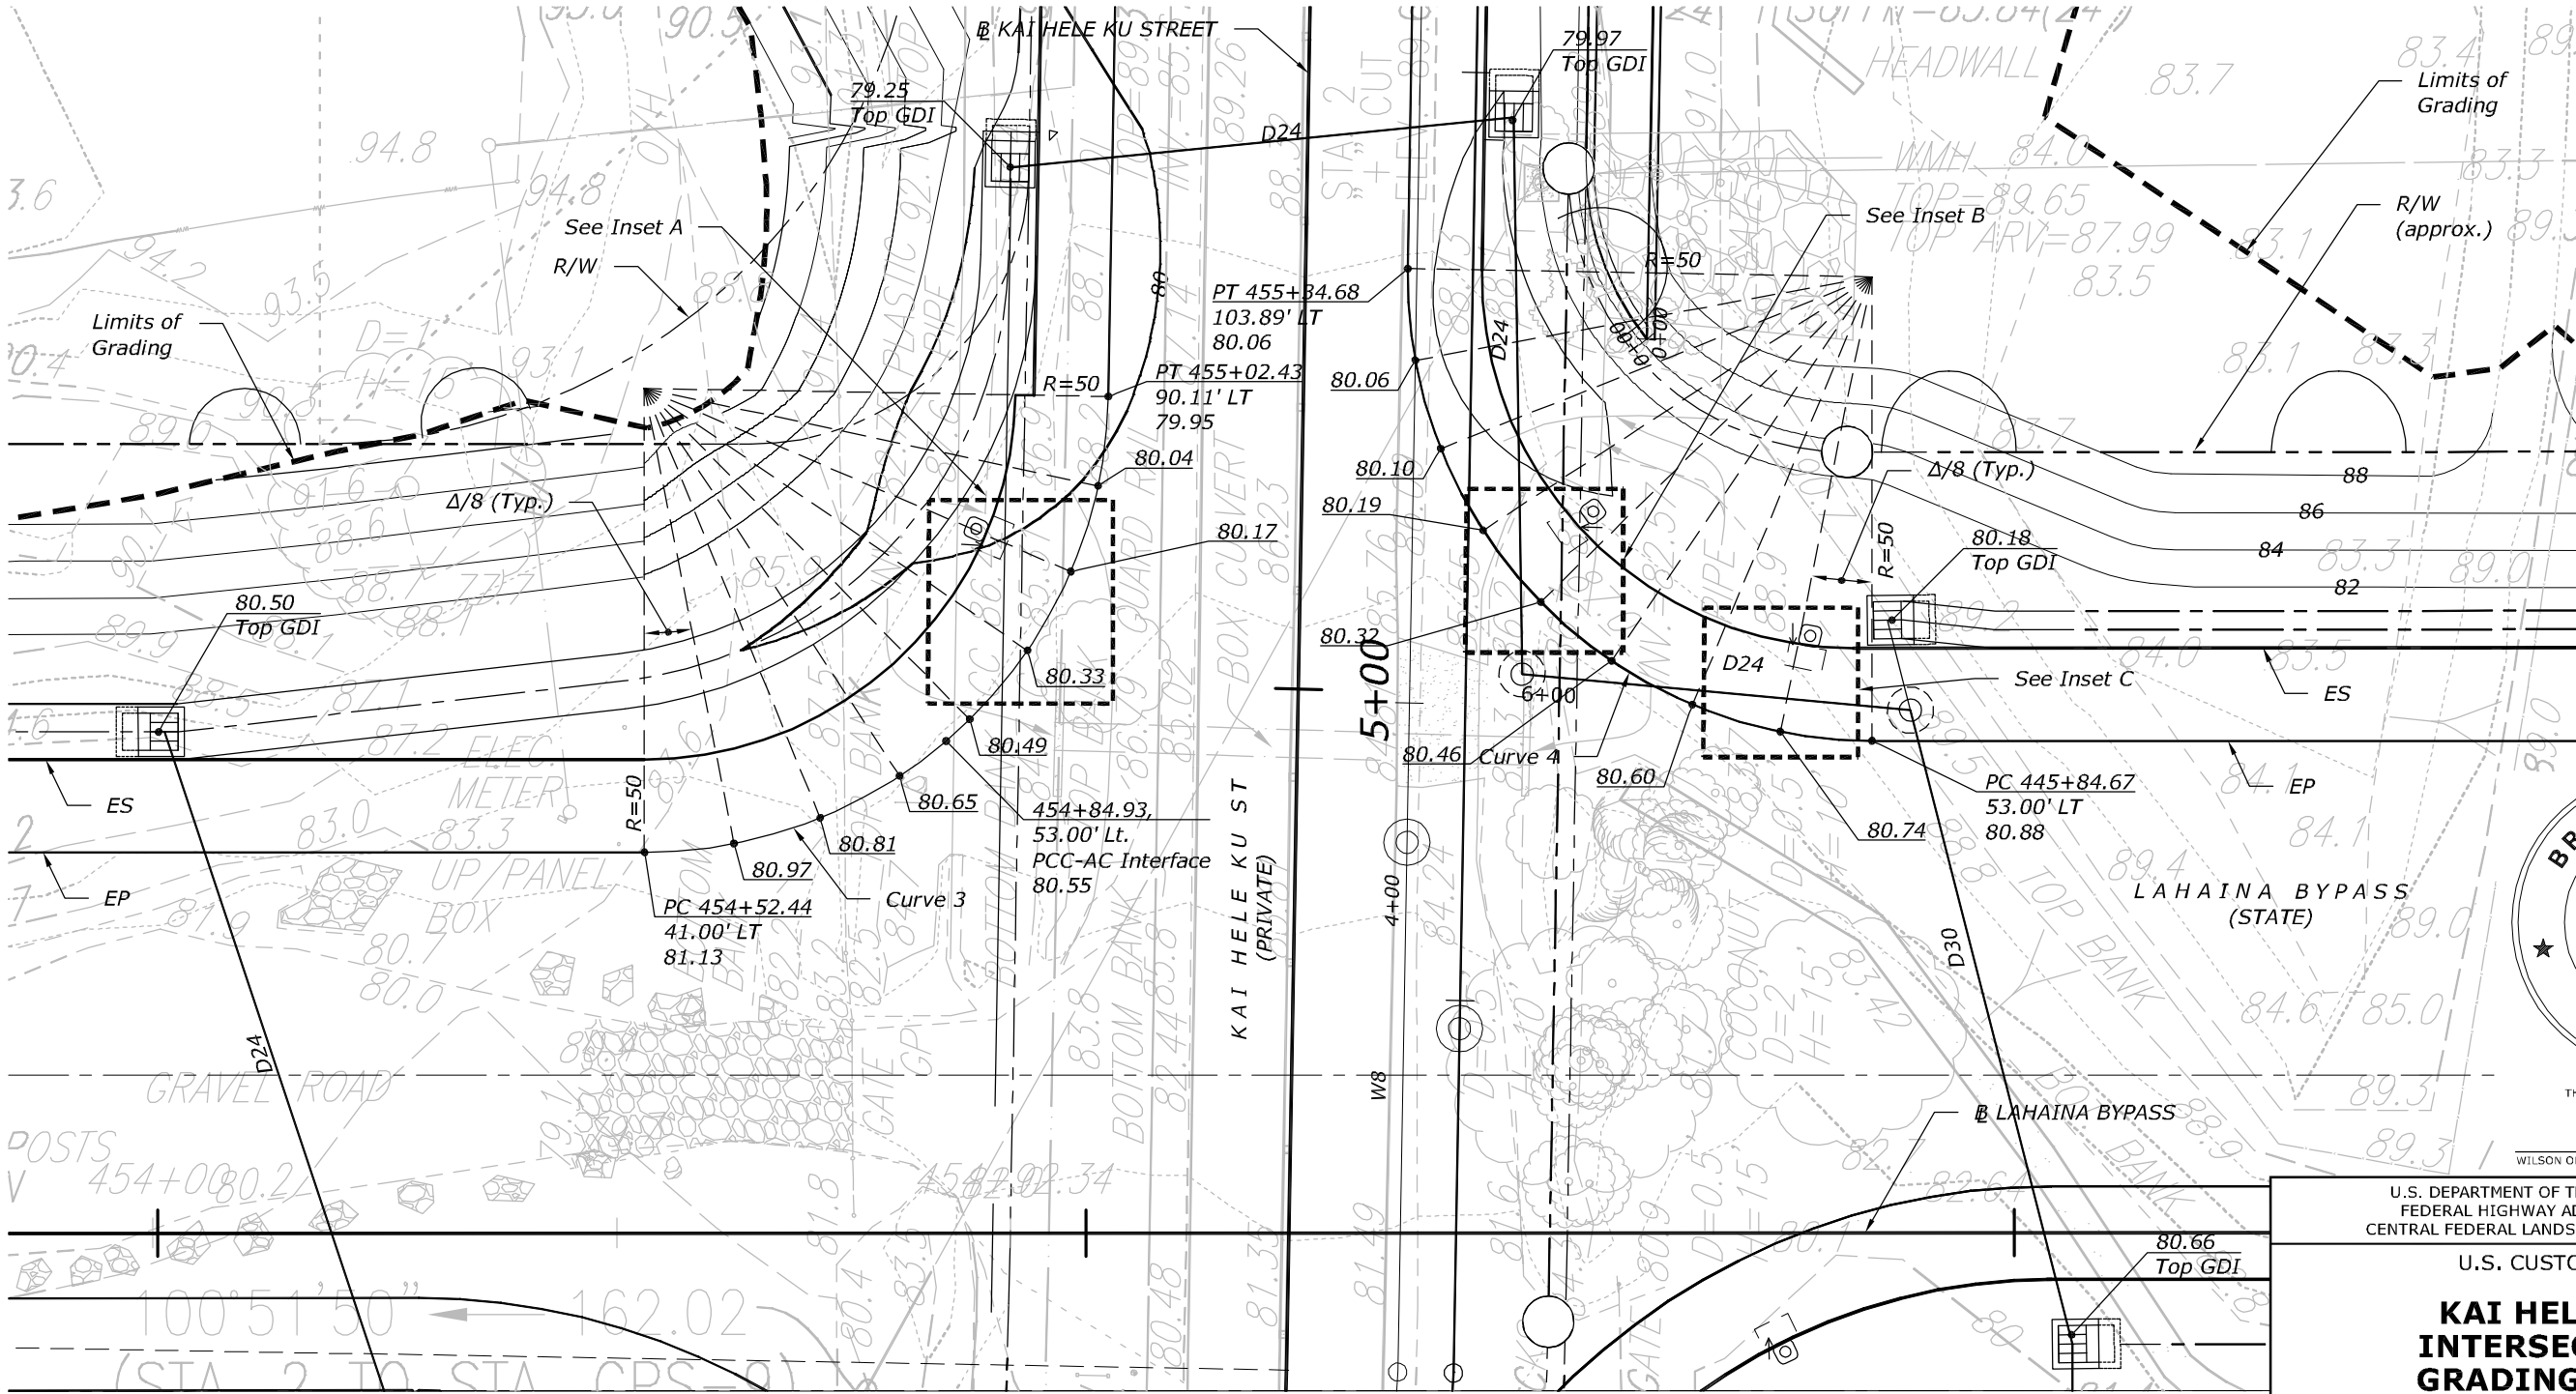

THIS WORK WAS PREPARED BY ME
OR UNDER MY SUPERVISION.



WILSON OKAMOTO CORPORATION
APRIL 30, 2020
LIC. EXP. DATE

U.S. DEPARTMENT OF TRANSPORTATION
FEDERAL HIGHWAY ADMINISTRATION
CENTRAL FEDERAL LANDS HIGHWAY DIVISION

U.S. CUSTOMARY

**KAI HELE KU
INTERSECTION
GRADING PLAN**

STATE	PROJECT	SHEET NO.
HI	HI STP SR 30(1)	T28

 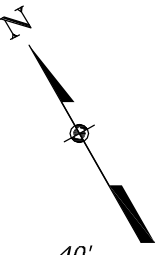

Curve 1
 $\Delta = 14^\circ 08' 28''$
 $\Delta/2 = 7^\circ 04' 14''$
 $R = 400'$
 $T = 49.61'$
 $CH = 98.47'$
 $LC = 98.72'$

Curve 2
 $\Delta = 61^\circ 43' 04''$
 $\Delta/2 = 30^\circ 51' 32''$
 $R = 70'$
 $T = 41.83'$
 $CH = 71.81'$
 $LC = 75.40'$

Curve 3
 $\Delta = 14^\circ 08' 28''$
 $\Delta/2 = 7^\circ 04' 14''$
 $R = 400'$
 $T = 75'$
 $CH = 98.47'$
 $LC = 98.72'$


Curve 4
 $\Delta = 90^\circ 00' 00''$
 $\Delta/2 = 45^\circ 00' 00''$
 $R = 90'$
 $T = 90'$
 $CH = 127.28'$
 $LC = 141.37'$

Curve 5
 $\Delta = 14^\circ 08' 28''$
 $\Delta/2 = 7^\circ 04' 14''$
 $R = 400'$
 $T = 49.61'$
 $CH = 98.47'$
 $LC = 98.72'$

Curve 6
 $\Delta = 62^\circ 16' 21''$
 $\Delta/2 = 31^\circ 08' 10''$
 $R = 70'$
 $T = 42.29'$
 $CH = 72.39'$
 $LC = 76.08'$


Curve 7
 $\Delta = 15^\circ 33' 43''$
 $\Delta/2 = 7^\circ 46' 52''$
 $R = 400'$
 $T = 54.66'$
 $CH = 108.31'$
 $LC = 108.64'$

Curve 8
 $\Delta = 90^\circ 00' 00''$
 $\Delta/2 = 45^\circ 00' 00''$
 $R = 90'$
 $T = 90'$
 $CH = 127.28'$
 $LC = 141.37'$

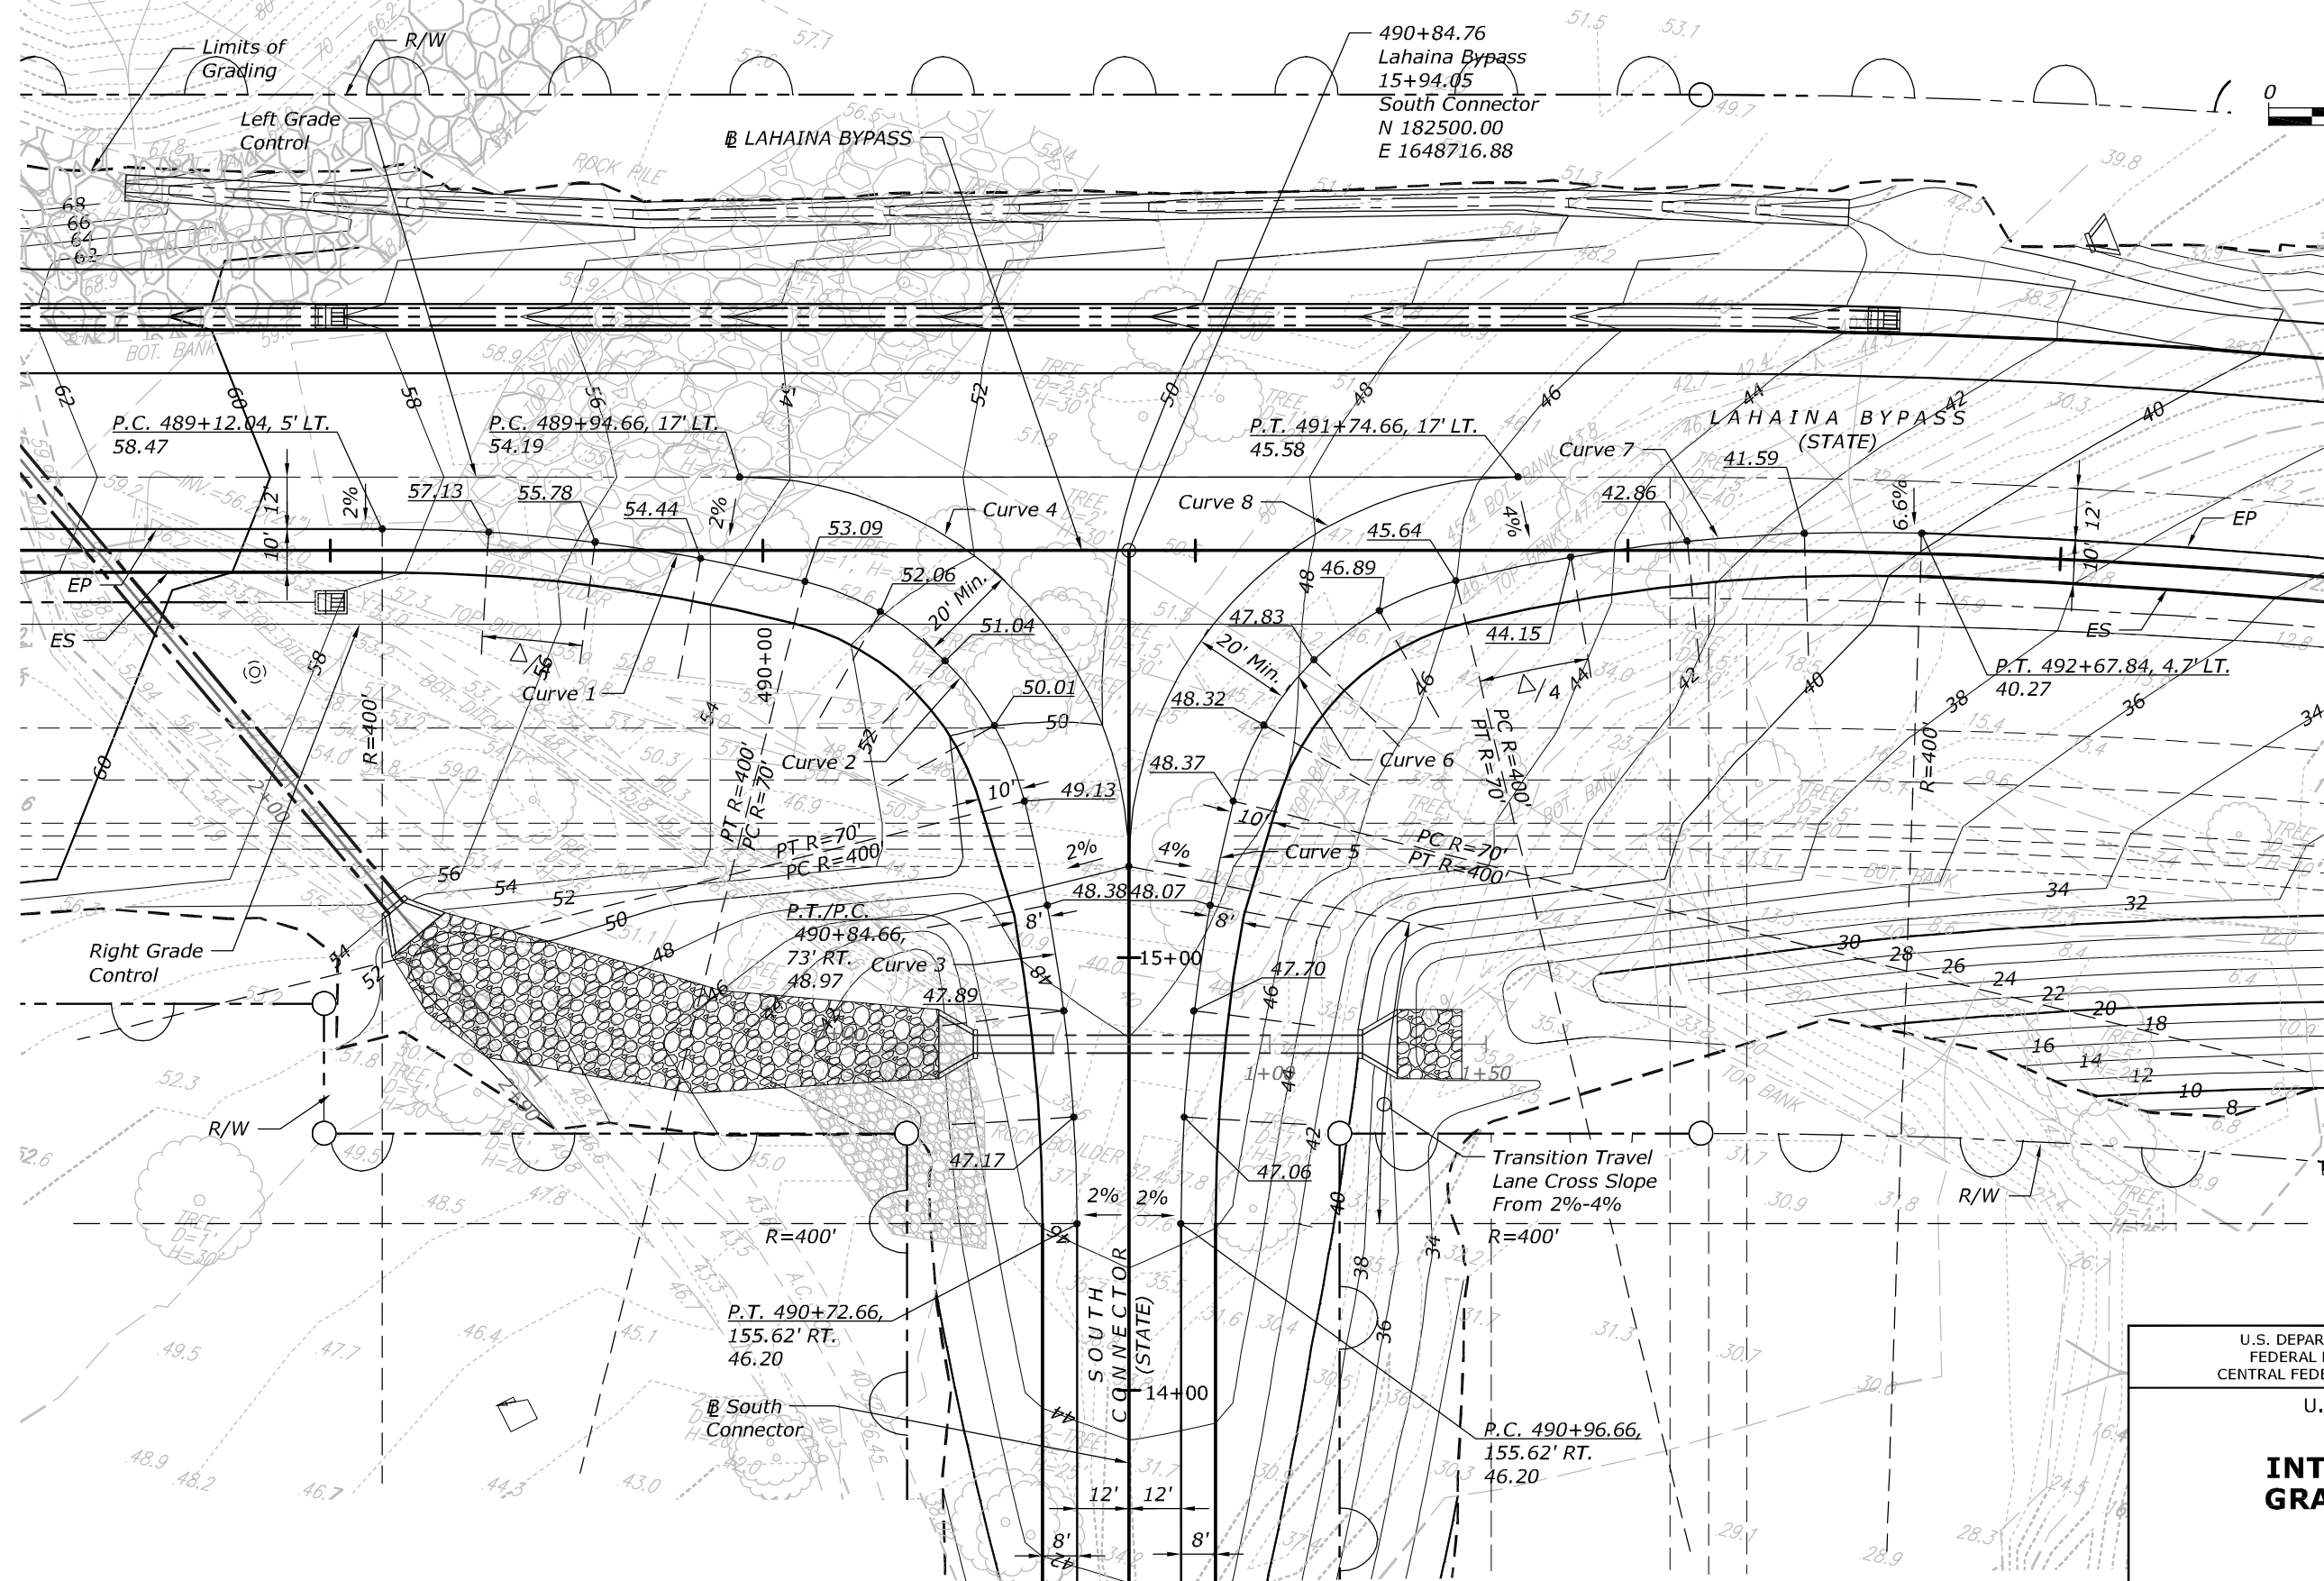

NOTES:

- Lahaina Bypass
Superelevation Transitions
from 489+38.63 to
492+68.63

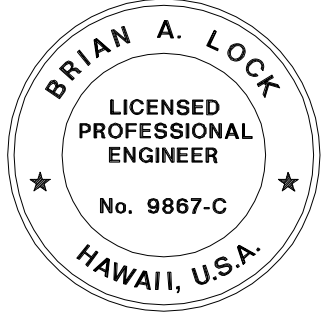

THIS WORK WAS PREPARED BY ME
OR UNDER MY SUPERVISION.

WILSON OKAMOTO CORPORATION
APRIL 30, 2020
LIC. EXP. DATE

U.S. DEPARTMENT OF TRANSPORTATION
FEDERAL HIGHWAY ADMINISTRATION
CENTRAL FEDERAL LANDS HIGHWAY DIVISION

U.S. CUSTOMARY

INTERSECTION
GRADING PLAN