



FED. ROAD DIST. NO.	STATE	FED. AID PROJ. NO.	FISCAL YEAR	SHEET NO.	TOTAL SHEETS
HAWAII	HAW.	M-3400(3)	1989	4	9

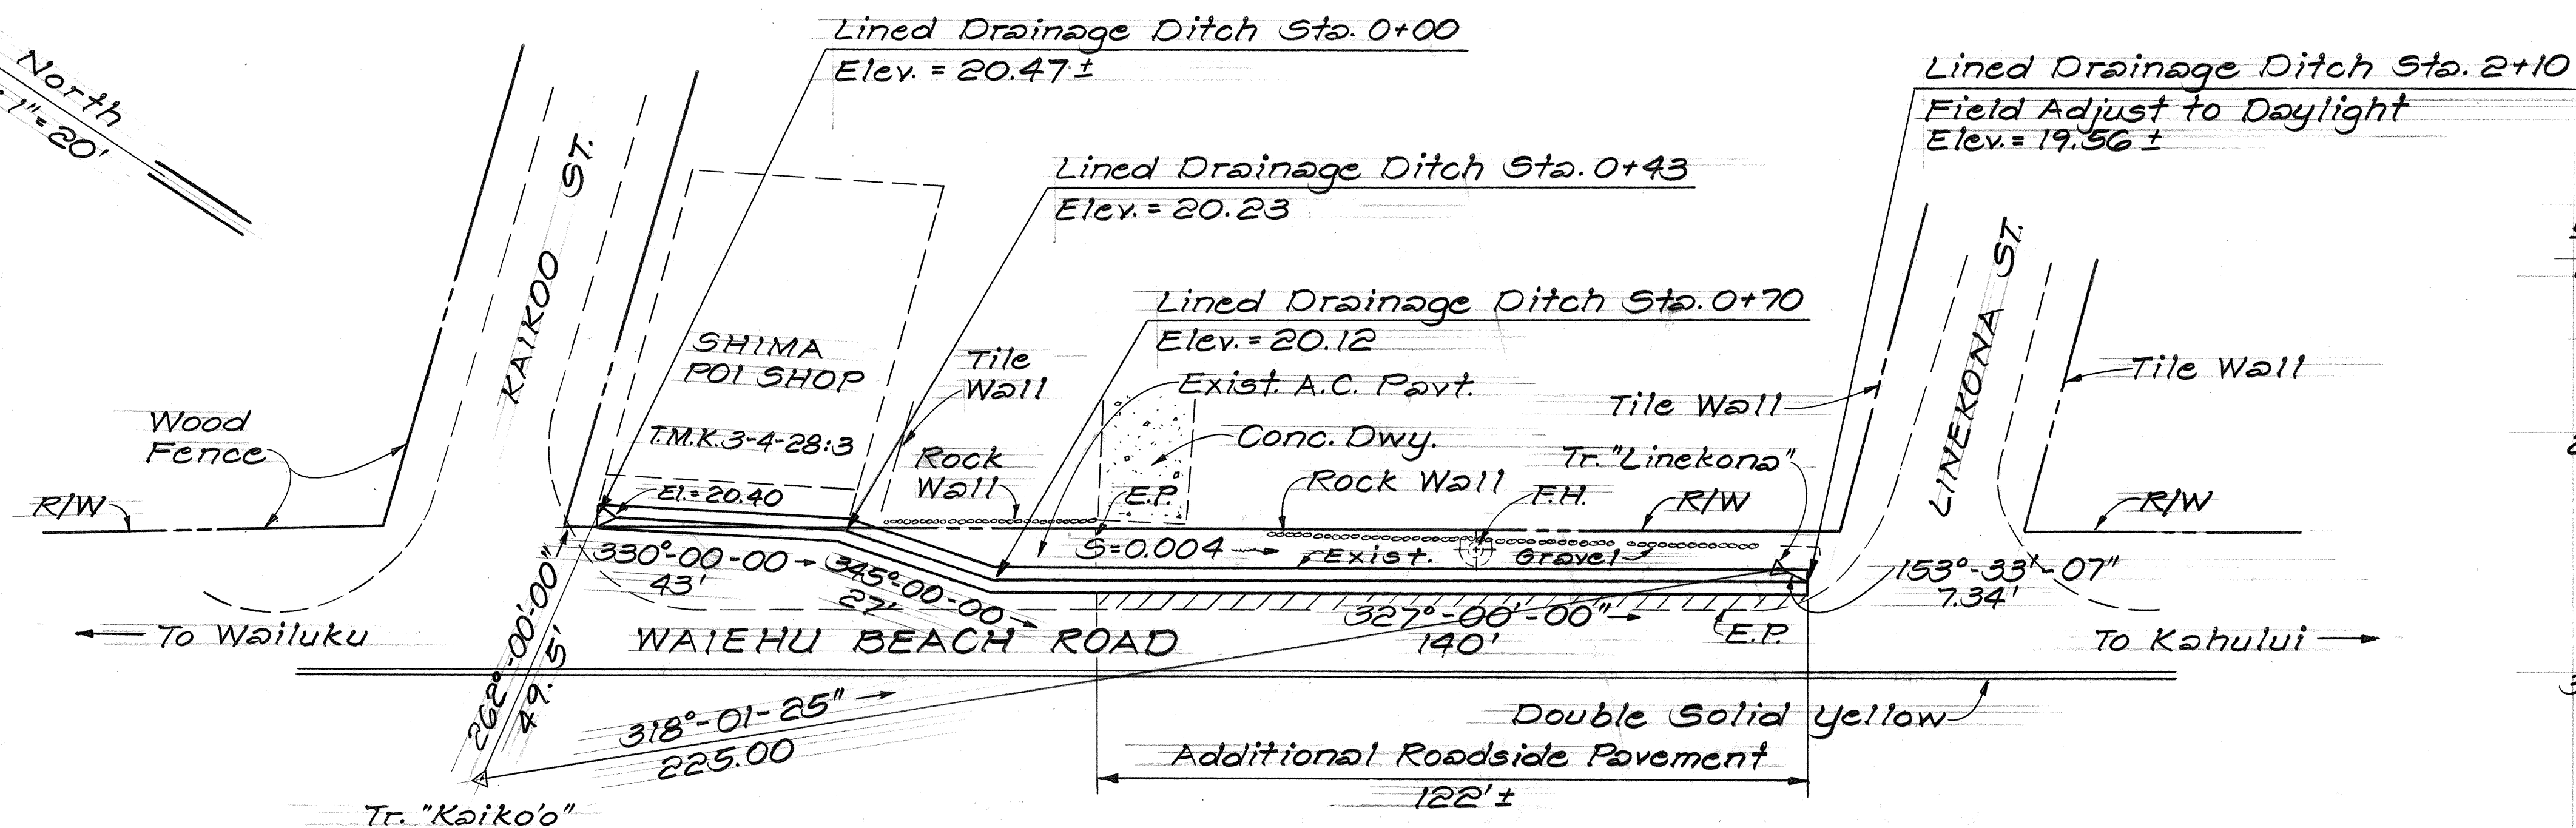

PLAN


DRAINAGE NOTES:

1. The Contractor shall verify and check all dimensions and details on the drawings before proceeding with the work. Any discrepancy shall be brought to the attention of the Engineer for clarification.
2. All existing utilities and improvements whether or not shown on plans shall be protected at all times by the Contractor unless specified otherwise. Any damages resulting from the Contractor's operations shall be immediately repaired or restored as directed by the Engineer at the Contractor's expense.
3. The Contractor at his own expense shall keep the project area and surrounding area free from rubbish, noise, dust, erosion etc. The work shall be done in conformance with the air and water pollution control standards and regulations of the State Dept. of Health.
4. The Contractor is responsible for maintaining existing drainage flow conditions until final construction is completed.
5. Coordinate work with affected residences.

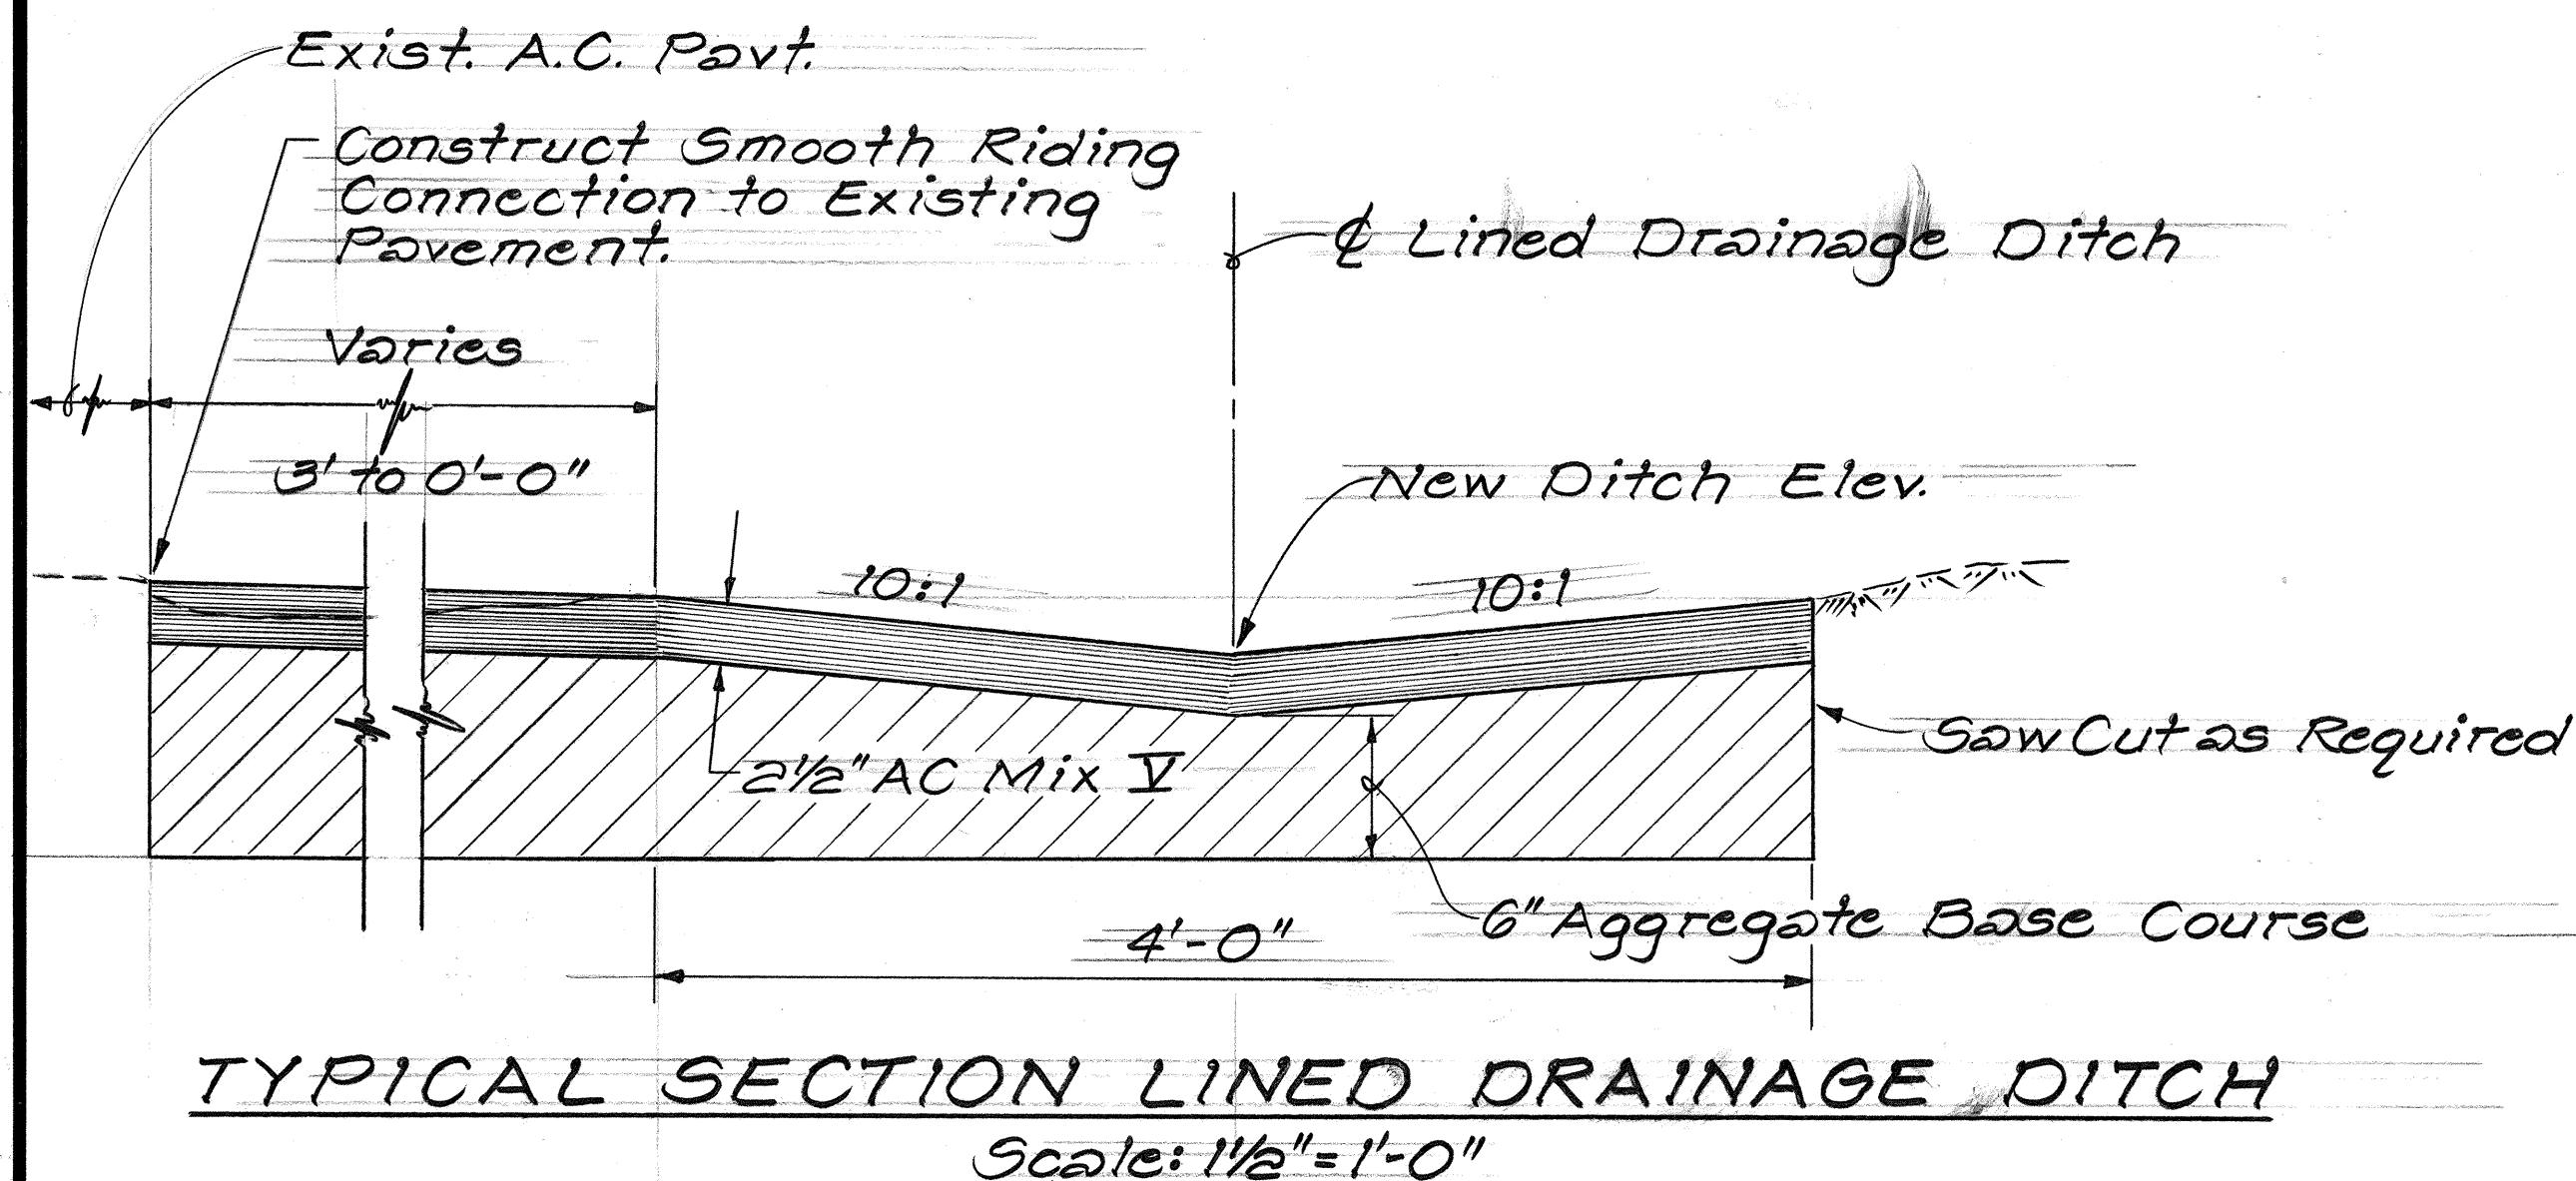

CONSTRUCT: LINED DRAINAGE DITCH
STA. 0+00 TO STA. 2+10

ESTIMATED QUANTITY
LINED DRAINAGE DITCH = 210 L.F.

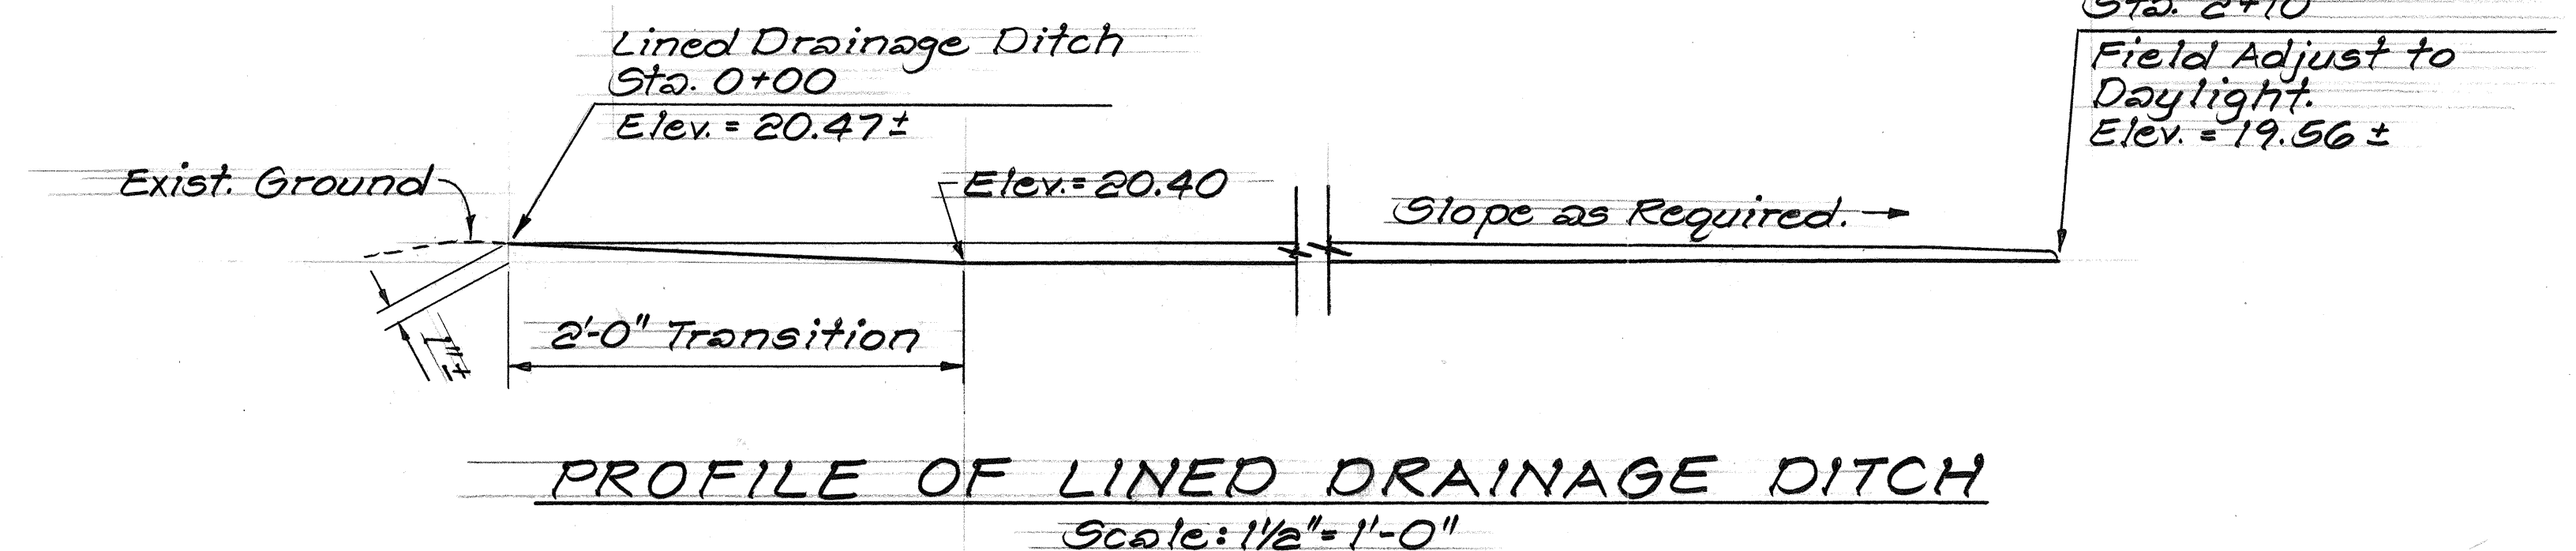

ORIGINAL PLAN	SURVEY PLOTTED BY _____	DATE _____
NOTE BOOK	DRAWN BY _____	" _____
	TRACED BY _____	" _____
	DESIGNED BY _____	" _____
	QUANTITIES BY _____	" _____
No. _____	CHECKED BY _____	" _____

12/6/88	Supercedes sh. no. 4 dated Sept. 1988
DATE	REVISION

STATE OF HAWAII
DEPARTMENT OF TRANSPORTATION
HIGHWAYS DIVISION

DRAINAGE PLAN

KAHULUI BEACH ROAD
Drainage Improvements at Waiehu
Beach Road

F.A. Proj. No. M-3400(3)
Scale: As Shown Date: Dec., 1988

SHEET No. 1 OF 1 SHEETS