


| DIST. NO. | STATE | PROJ. NO. | FISCAL YEAR | SHEET NO. | TOTAL SHEETS |
|-----------|-------|-------------|-------------|-----------|--------------|
| MAUI | HAW. | 3400A-01-20 | 2024 | 10 | 35 |

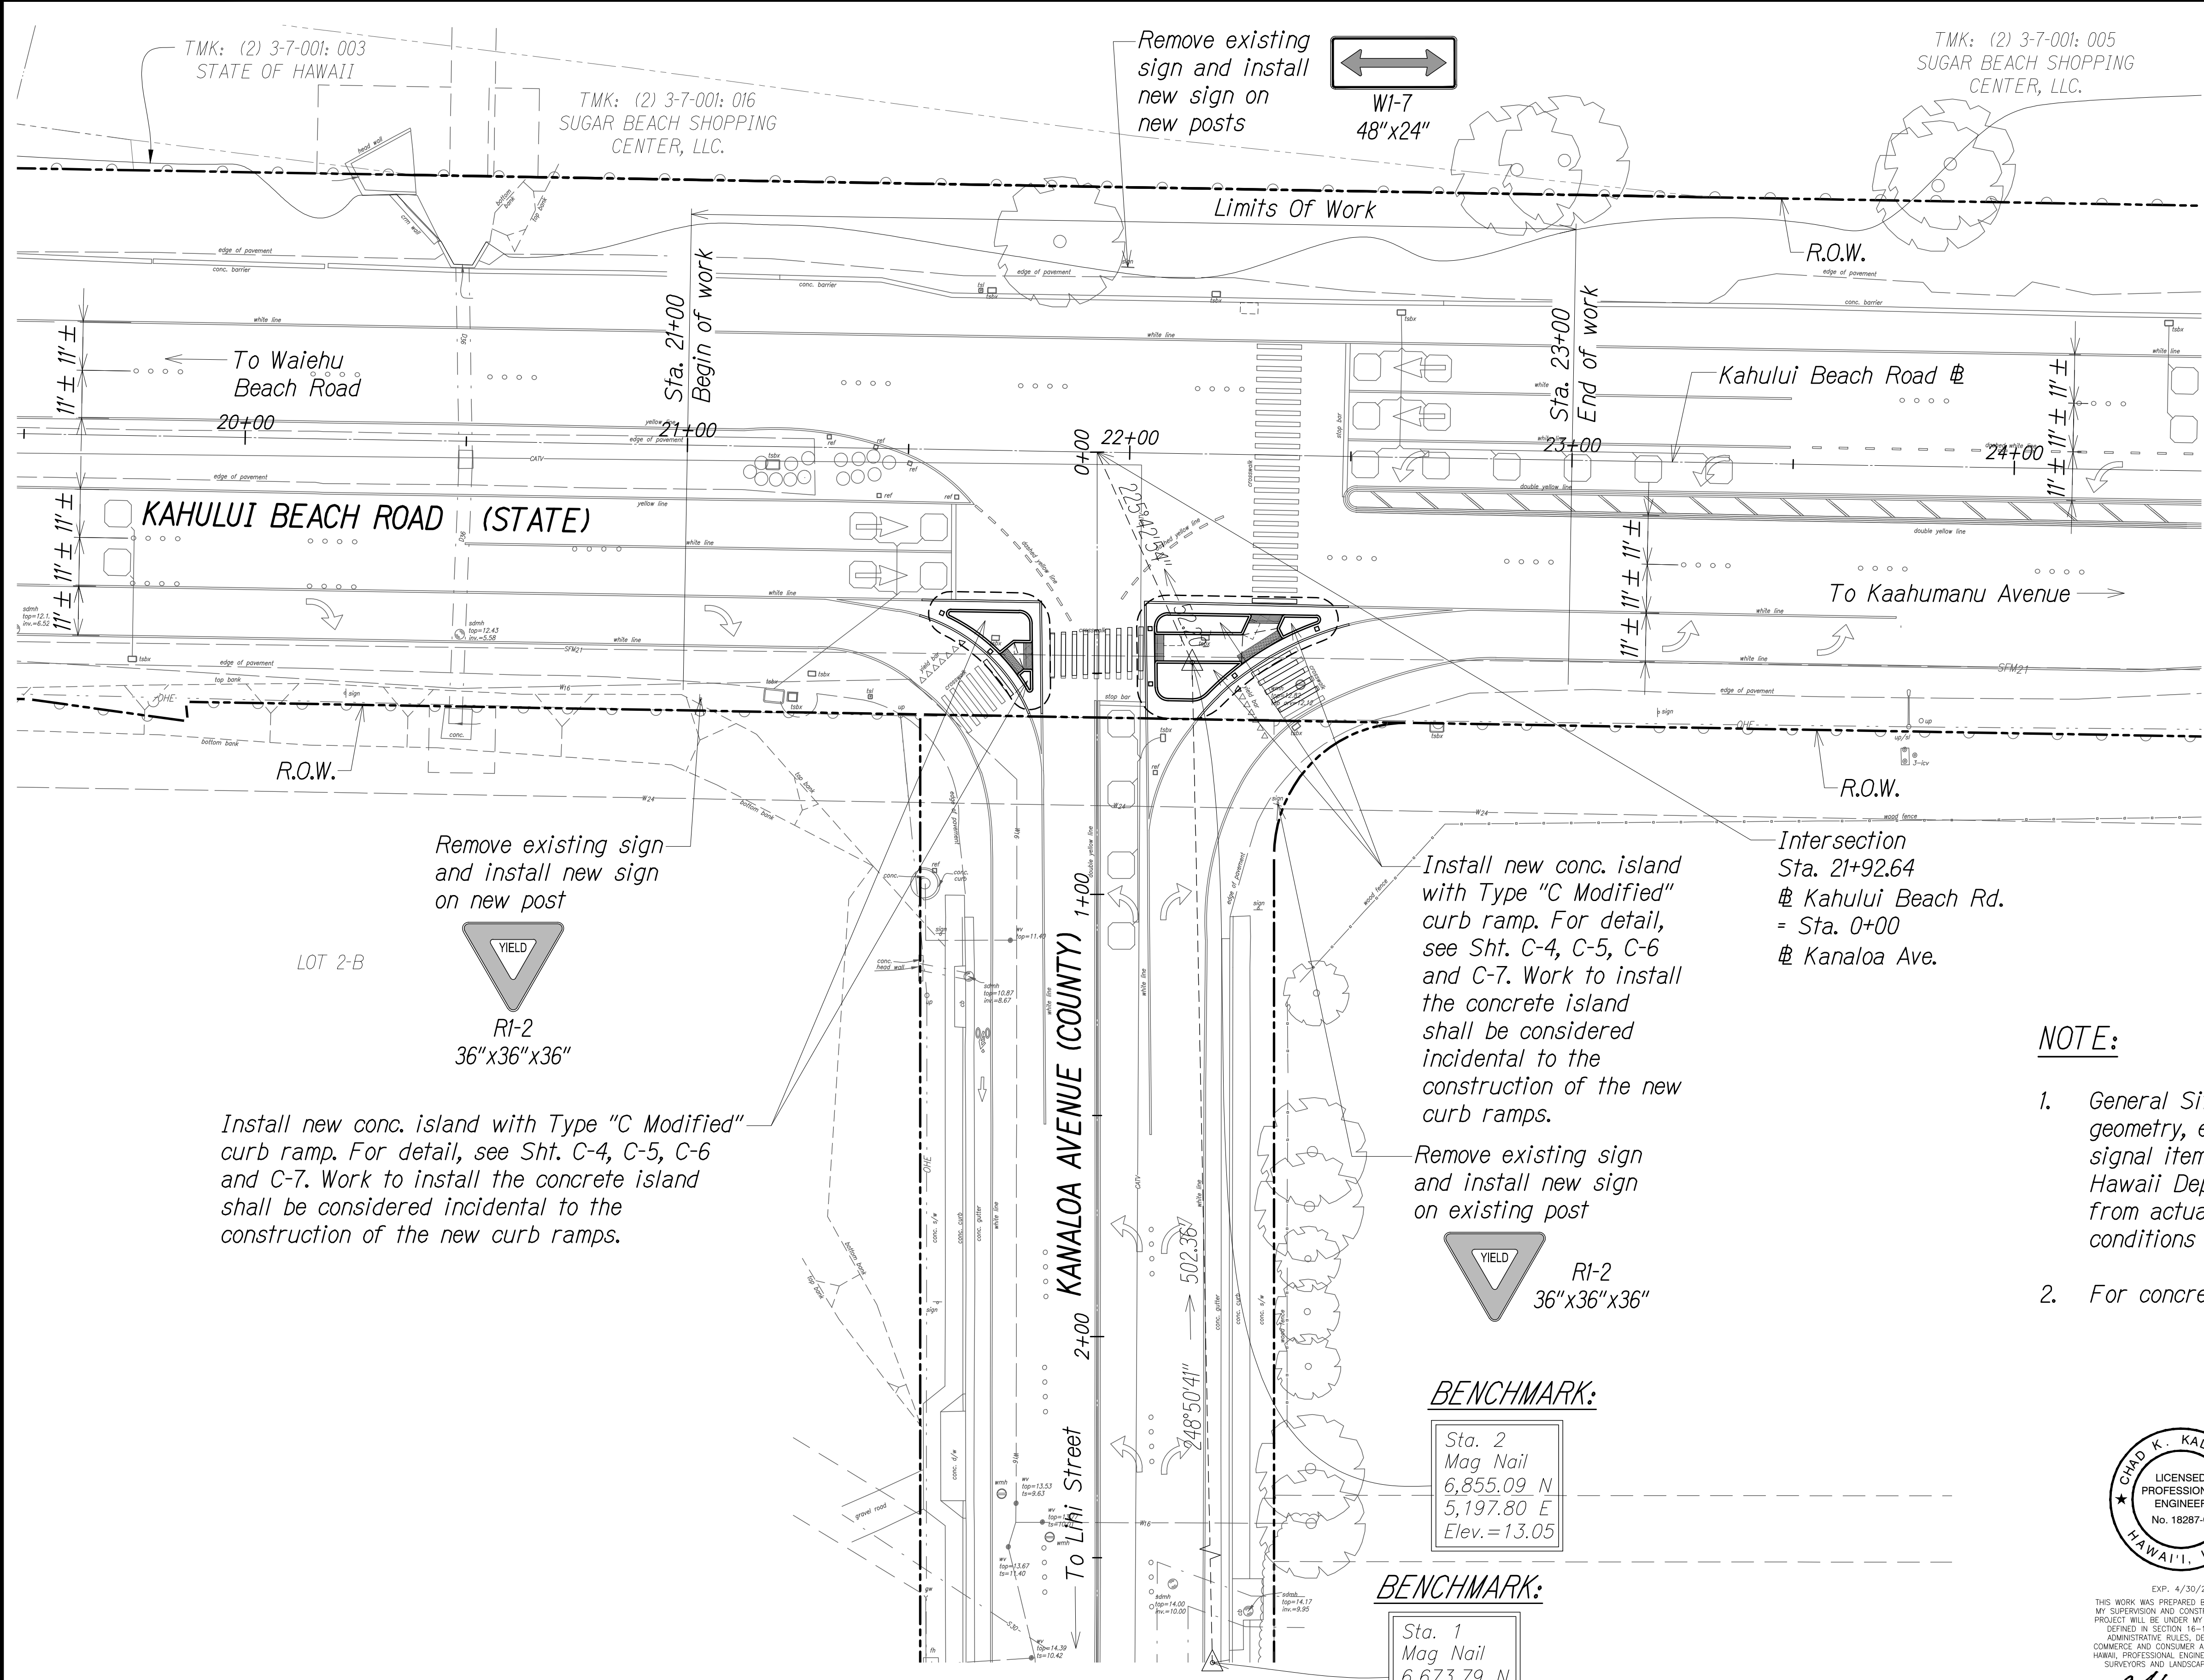

TRUE NORTH
SCALE: 1"=20'

NOTE:

- General Site Plan (including but not limited to intersection geometry, elevations, lane widths, striping, signs, traffic signal items, etc.) are based on a concept provided by the Hawaii Department of Transportation which may differ from actual field conditions. Contractor to verify field conditions prior to construction.
- For concrete barrier details, see Structural sheets.

BENCHMARK:


Sta. 2
Mag Nail
6,855.09 N
5,197.80 E
Elev. = 13.05

BENCHMARK:

Sta. 1
Mag Nail
6,673.79 N
4,729.30 E
Elev. = 23.05

GENERAL SITE PLAN
Scale: 1"=20'

| | | |
|---------------|-------------------|------|
| ORIGINAL PLAN | SURVEY PLOTTED BY | DATE |
| NOTE BOOK | DRAWN BY | |
| | DESIGNED BY | |
| | QUANTITIES BY | |
| | CHECKED BY | |

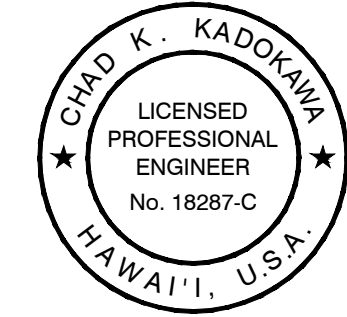

EXP. 4/30/26
THIS WORK WAS PREPARED BY ME OR UNDER MY SUPERVISION AND CONSTRUCTION OF THIS PROJECT WILL BE UNDER MY OBSERVATION AS DEFINED IN SECTION 16-115-2, HAWAII ADMINISTRATIVE RULES, DEPARTMENT OF COMMERCE AND CONSUMER AFFAIRS, STATE OF HAWAII, PROFESSIONAL ENGINEERS, ARCHITECTS, SURVEYORS AND LANDSCAPE ARCHITECTS.
CHAD K. KADOKAWA
LICENSE EXPIRES: APRIL 30, 2026
ATA AUSTIN, TSUTSUMI & ASSOCIATES, INC.
LINE IS 2 INCHES AT FULL SIZE
(IF NOT 2-INCHES : Scale Accordingly)

STATE OF HAWAII
DEPARTMENT OF TRANSPORTATION
HIGHWAYS DIVISION

GENERAL SITE PLAN

*Kahului Beach Road Intersection
Improvements at Kanaloa Avenue
Project No. 3400A-01-20*

Scale: As Shown Date: July 2024

SHEET No. C-1 OF 7 SHEETS