

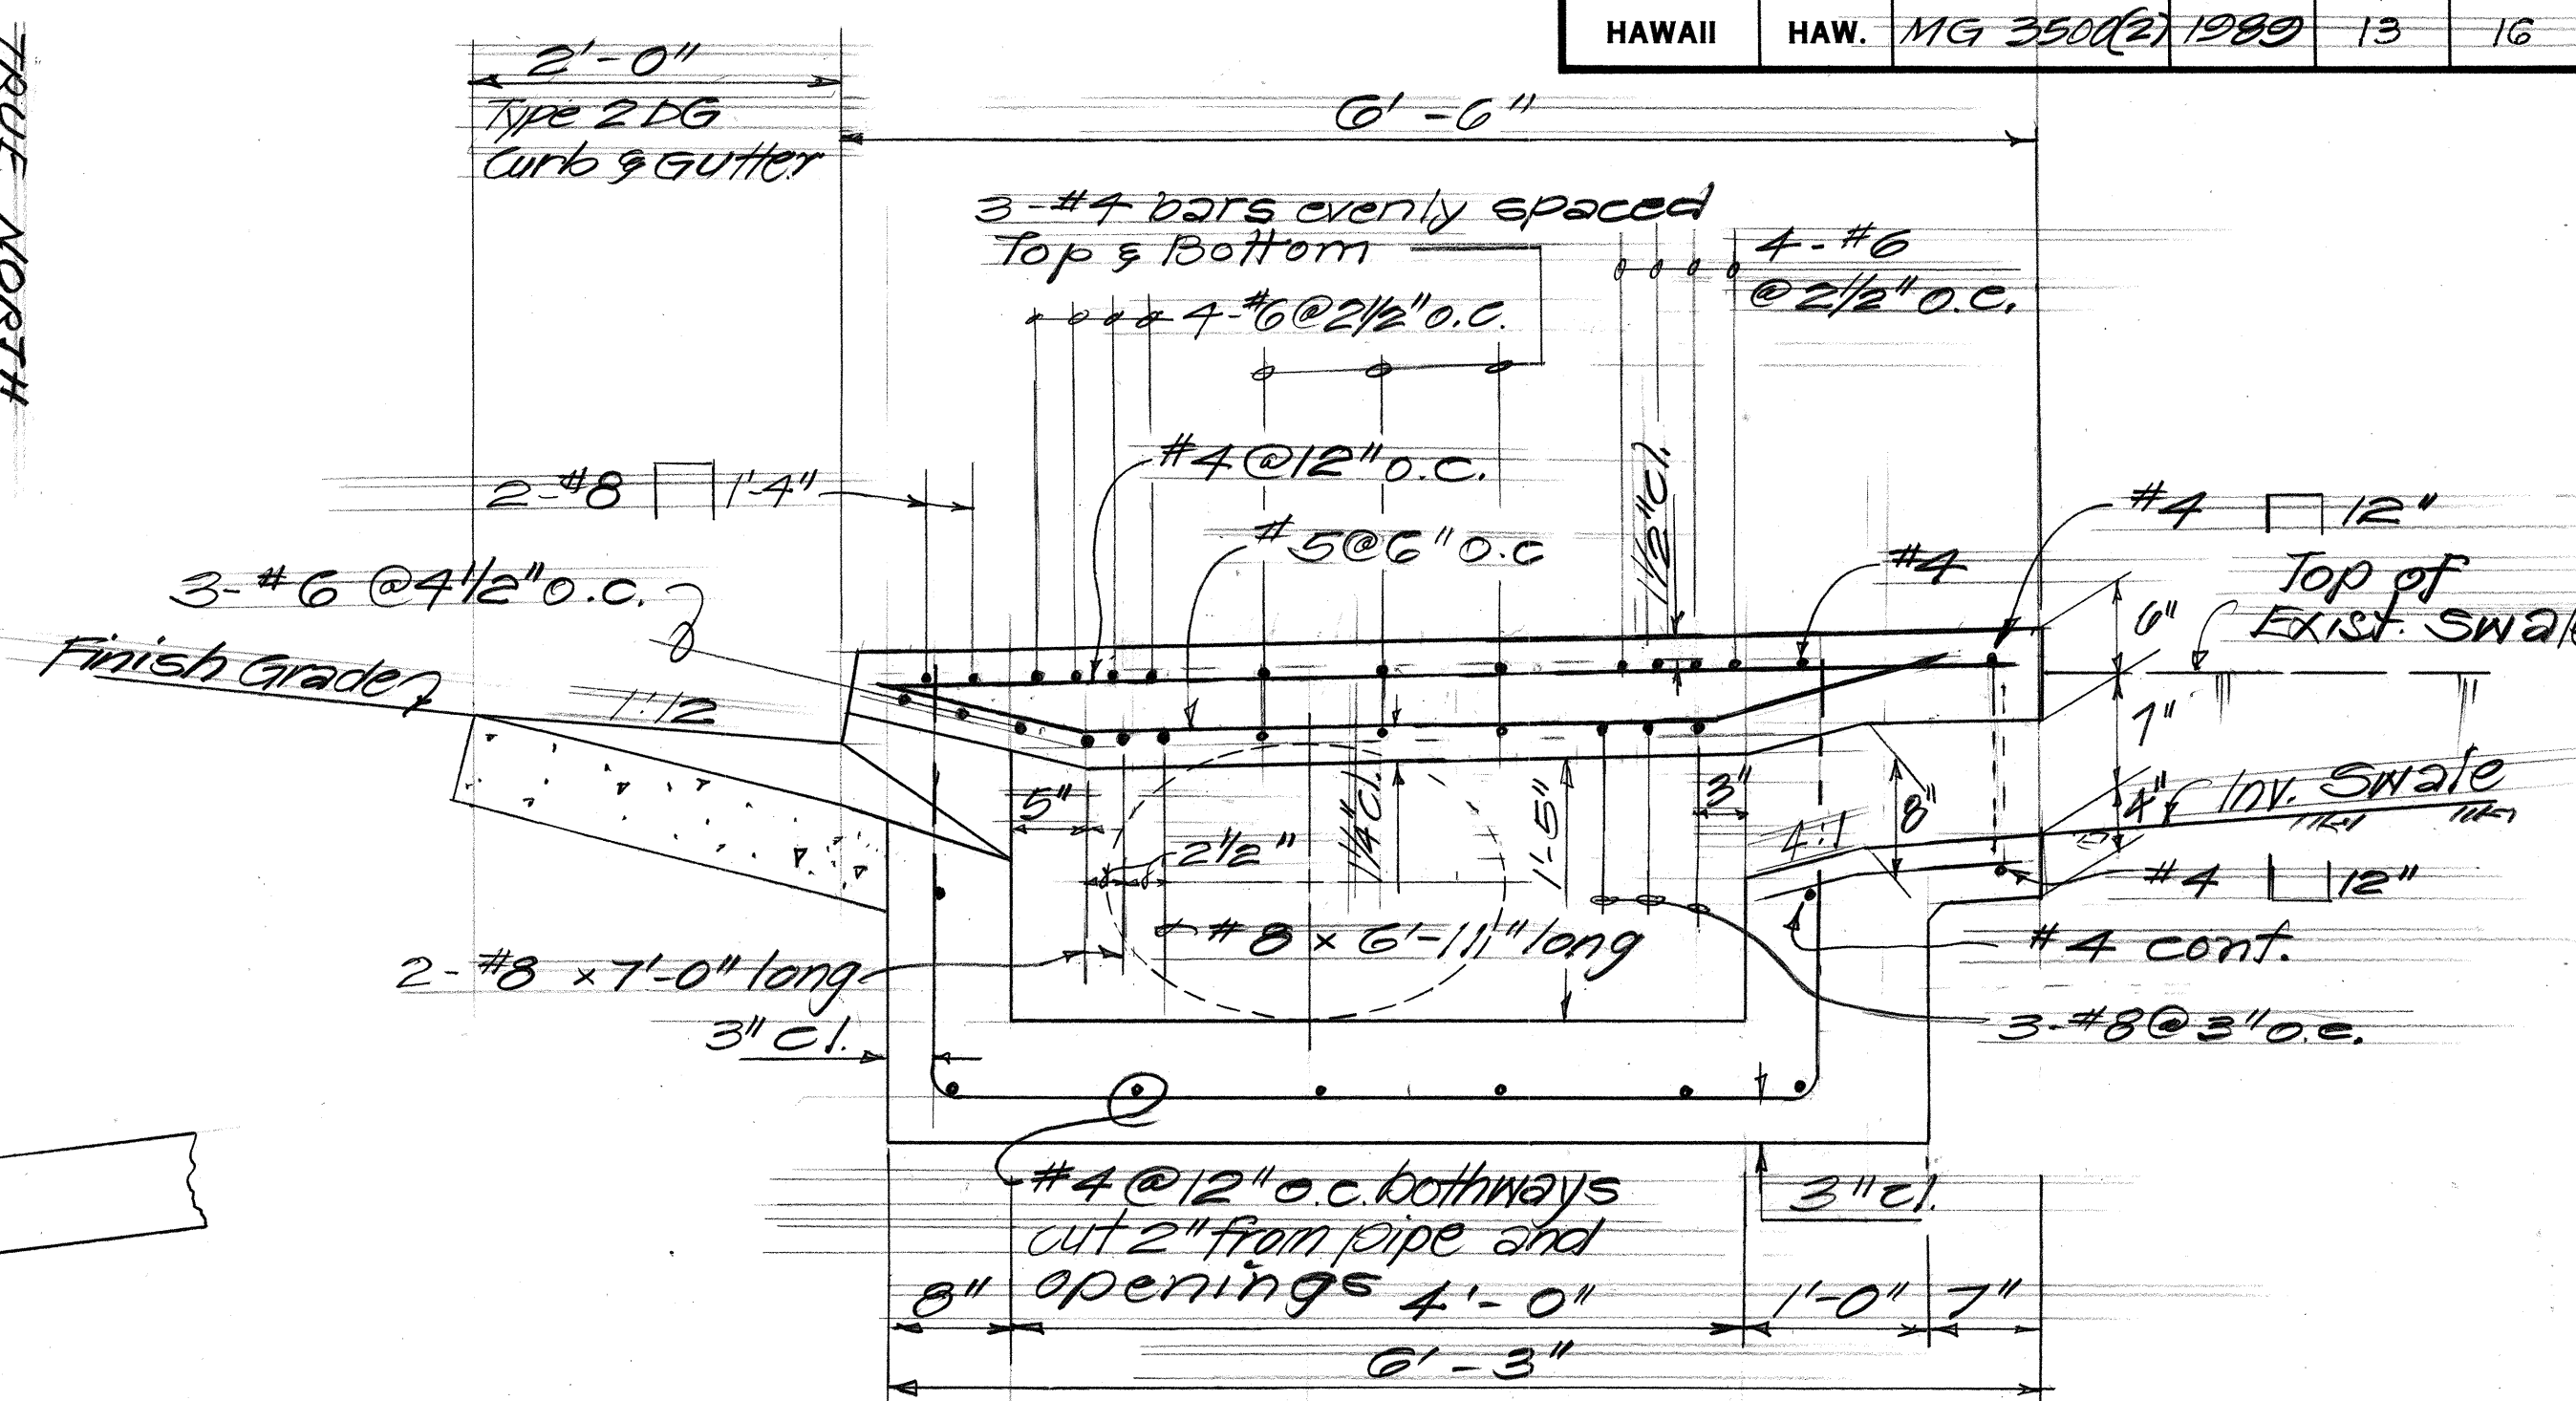


FED. ROAD DIST. NO.	STATE	FED. AID PROJ. NO.	FISCAL YEAR	SHEET NO.	TOTAL SHEETS
HAWAII	HAW.	MG 3500(2)	1988	13	16

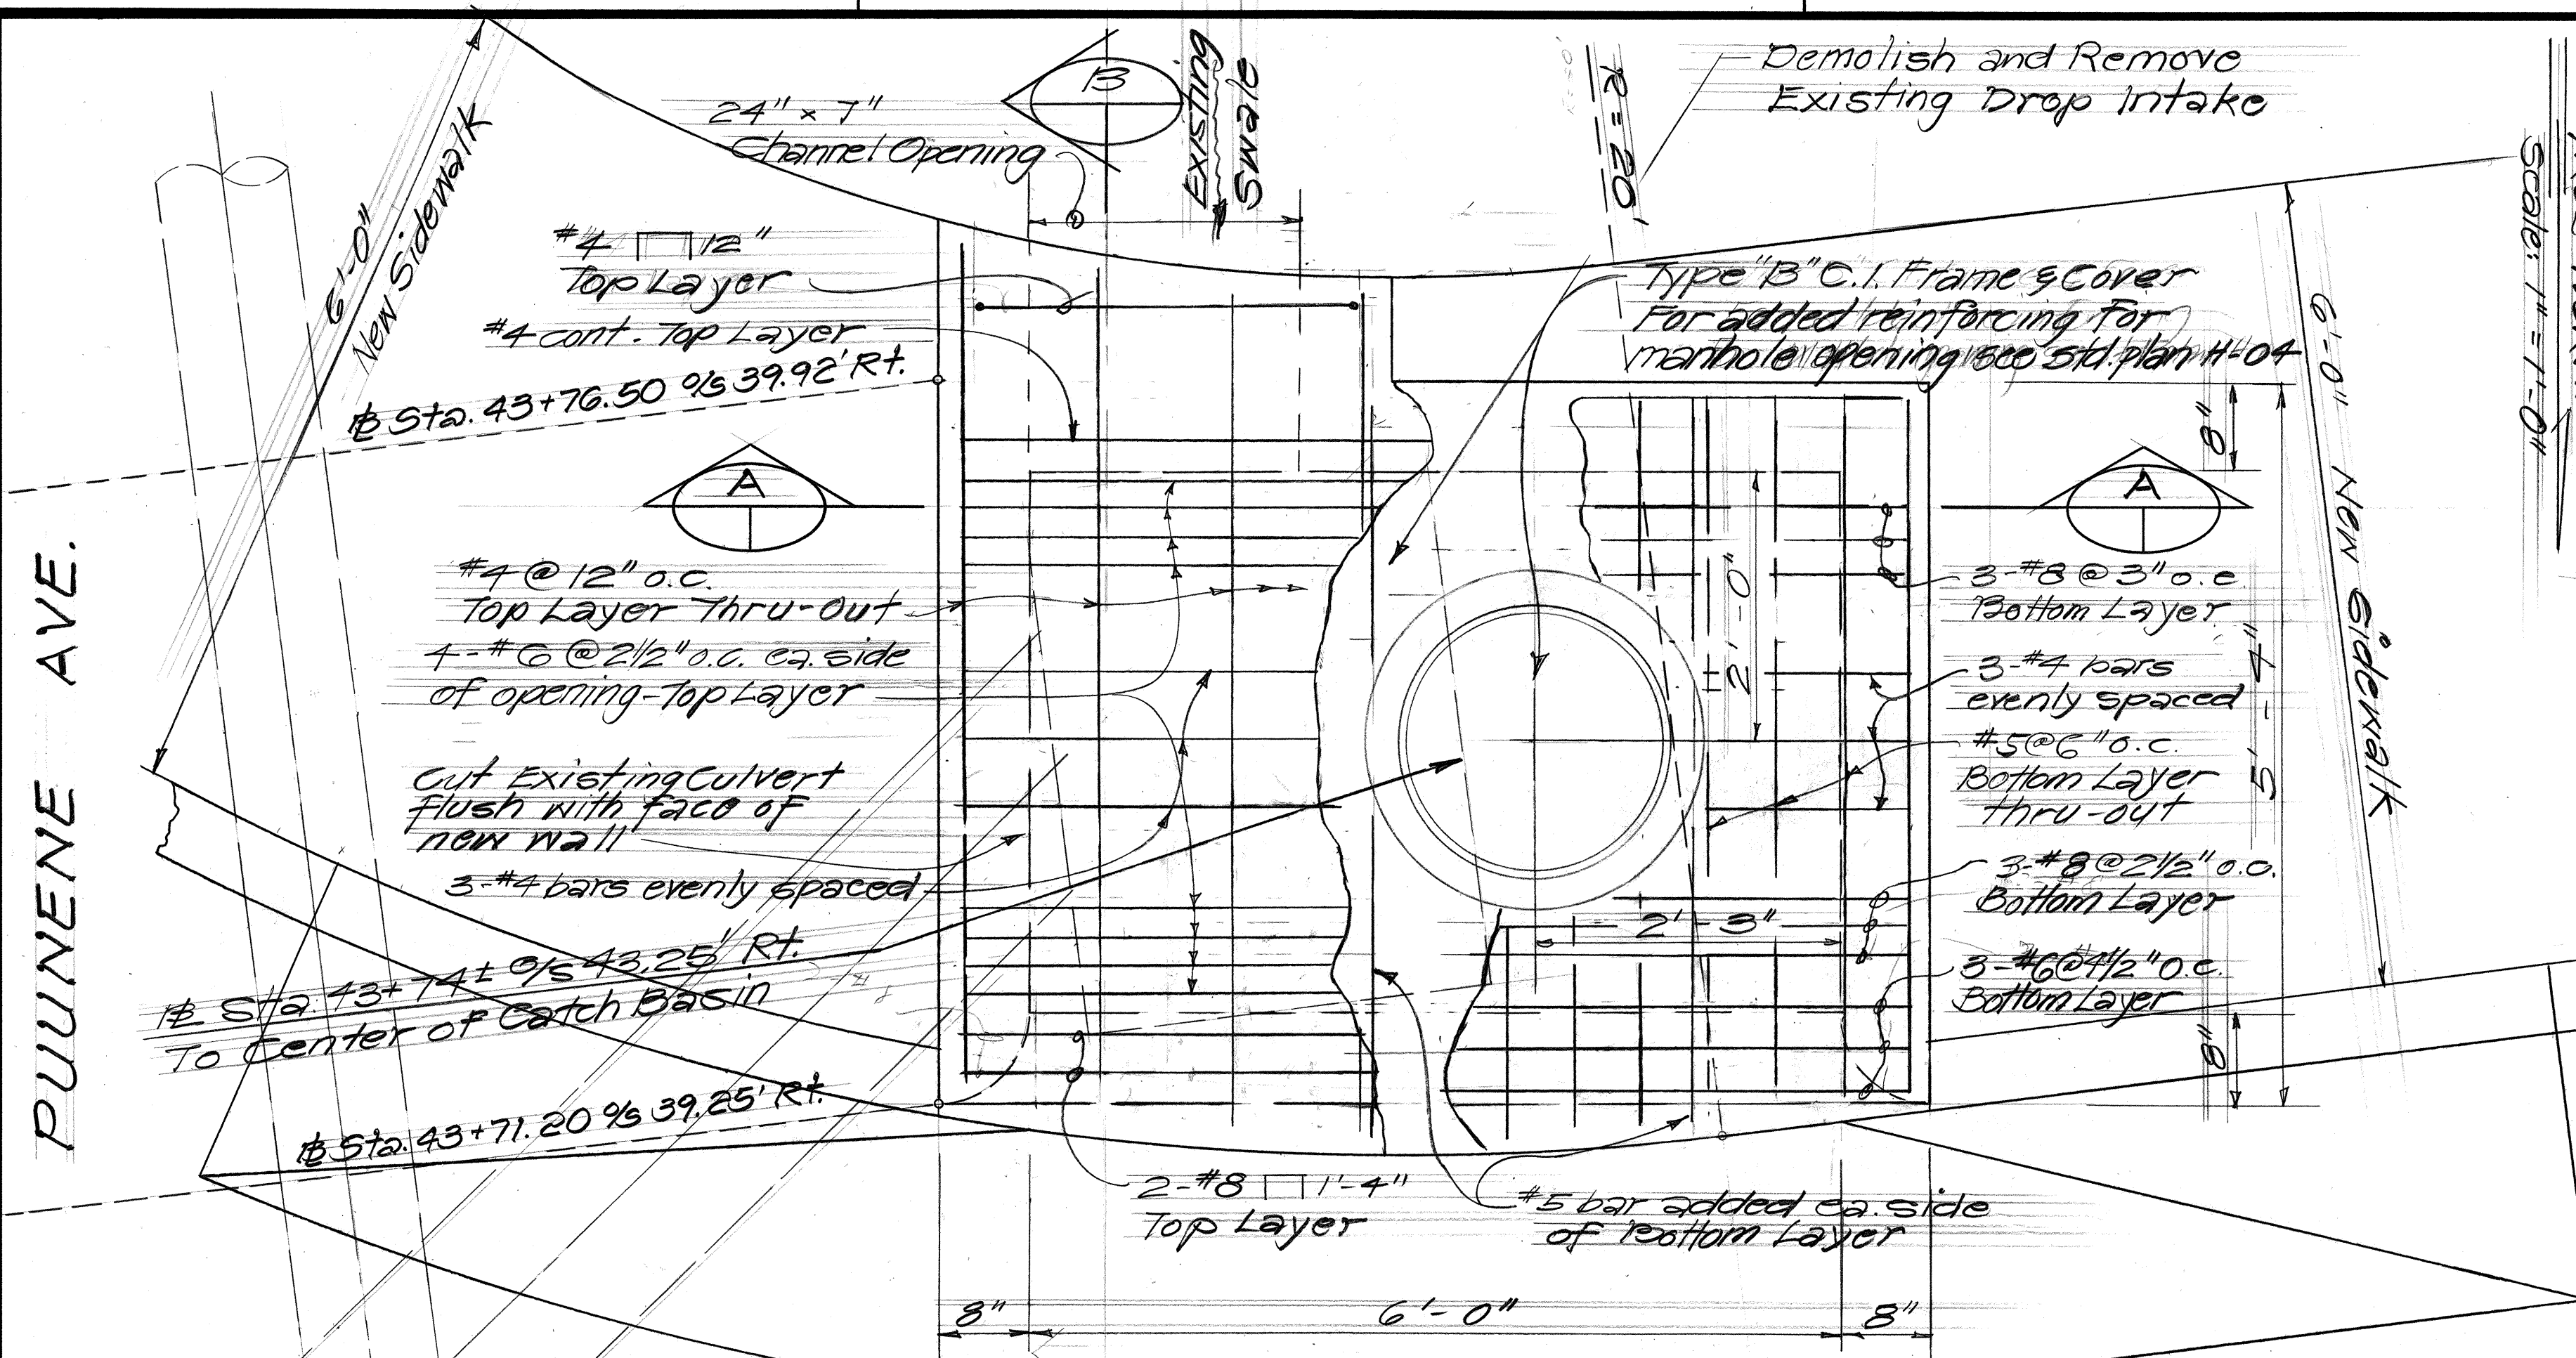

SECTION B
Scale: 1" = 1'-0"

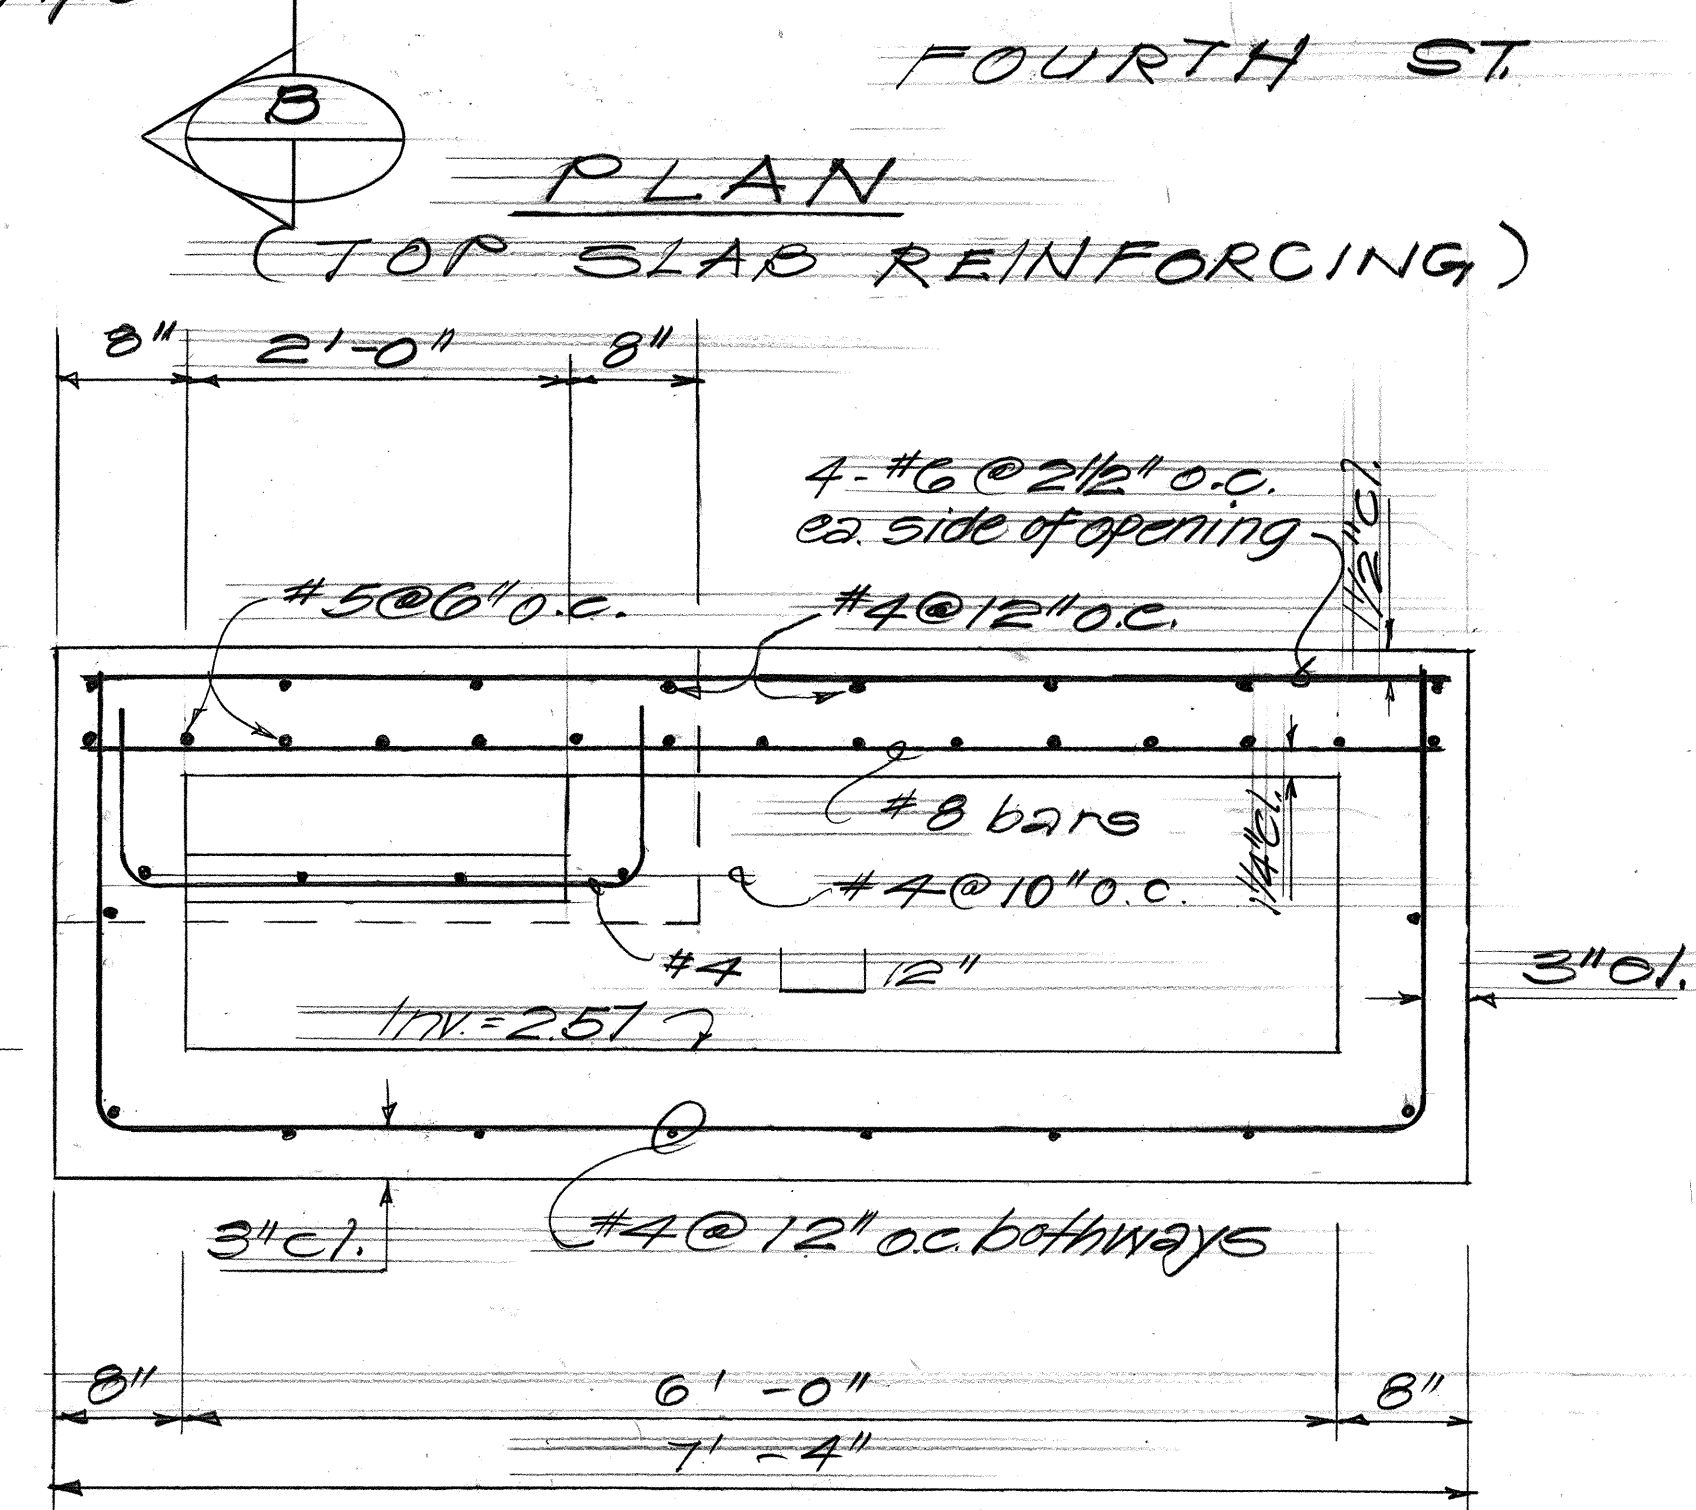


SECTION A
Scale: 1" = 1'-0"

Sta. 43+74.20 % 39.25' Rt.
Construct Modified Type "D" C.B.

Estimated Quantities

Struc. Exc.	8.5	c.y.
Modified Type "D" C.B.	1	Eq.

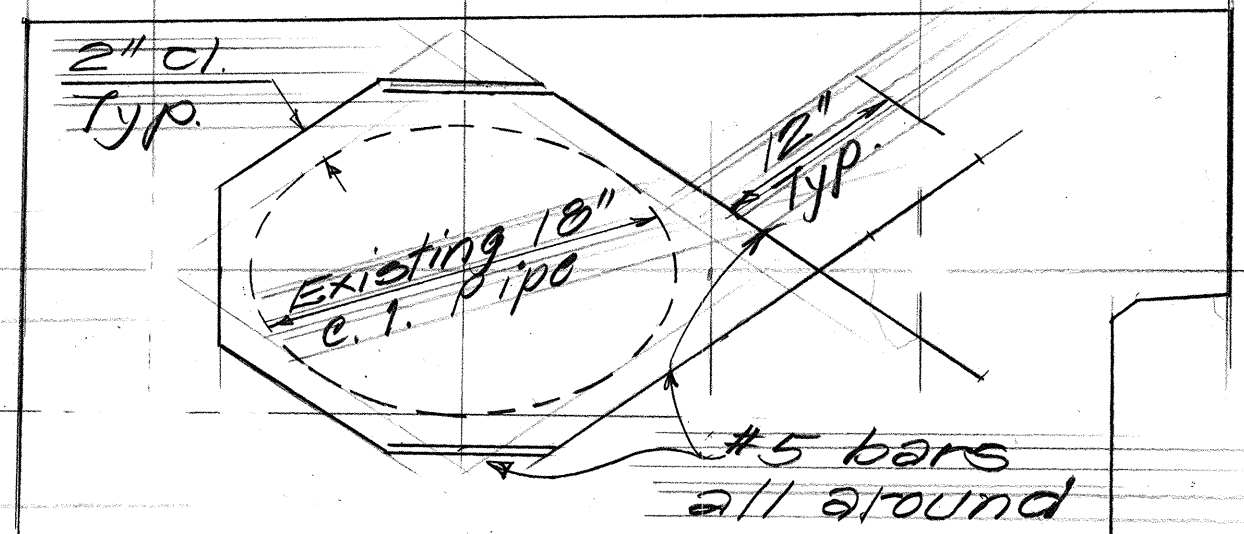

ADDITIONAL REINFORCING FOR CULVERT OPENING
Scale: 1" = 1'-0"

DETAILS OF MODIFIED TYPE "D" CATCH BASIN

STATE OF HAWAII
DEPARTMENT OF TRANSPORTATION
HIGHWAYS DIVISION

DRAINAGE PLAN AND DETAILS

PUUNENE AVENUE SIDEWALKS
Kaaumanu Ave. Towards Kuliakani Hwy.
F.A. Proj. No. MG-3500(2)

Scale: 1" = 1'-0" Date: Aug., 1988

SHEET No. H2 OF 2 SHEETS

ORIGINAL PLAN	DATE
DESIGNED BY	
CHECKED BY	
QUANTITIES BY	
NOTED BY	
TRACED BY	
DRAWN BY	
SURVEYED BY	