

INDEX TO DRAWINGS	
SHEET NO.	DESCRIPTION
1	TITLE SHEET
2	STANDARD PLANS SUMMARY SHEET
3	GENERAL NOTES AND LEGEND
4 - 5	WATER POLLUTION & EROSION CONTROL NOTES
6 - 7	TYPICAL SECTIONS AND DETAILS
8 - 10	ROADWAY PLANS
11 - 13	SIGNING & PAVEMENT MARKING PLANS

STATE OF HAWAII

DEPARTMENT OF TRANSPORTATION

HIGHWAYS DIVISION

HONOLULU, HAWAII

PLANS FOR

PUUNENE AVENUE RESURFACING




KAAHUMANU AVENUE TO KUIHELANI HIGHWAY

PROJECT NO. 3500A-01-08M

DISTRICT OF WAILUKU

ISLAND OF MAUI

FED. ROAD DIST. NO.	STATE	PROJ. NO.	FISCAL YEAR	SHEET NO.	TOTAL SHEETS
HAWAII	HAW.	3500A-01-08M	2008	1	13

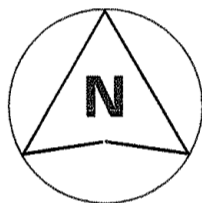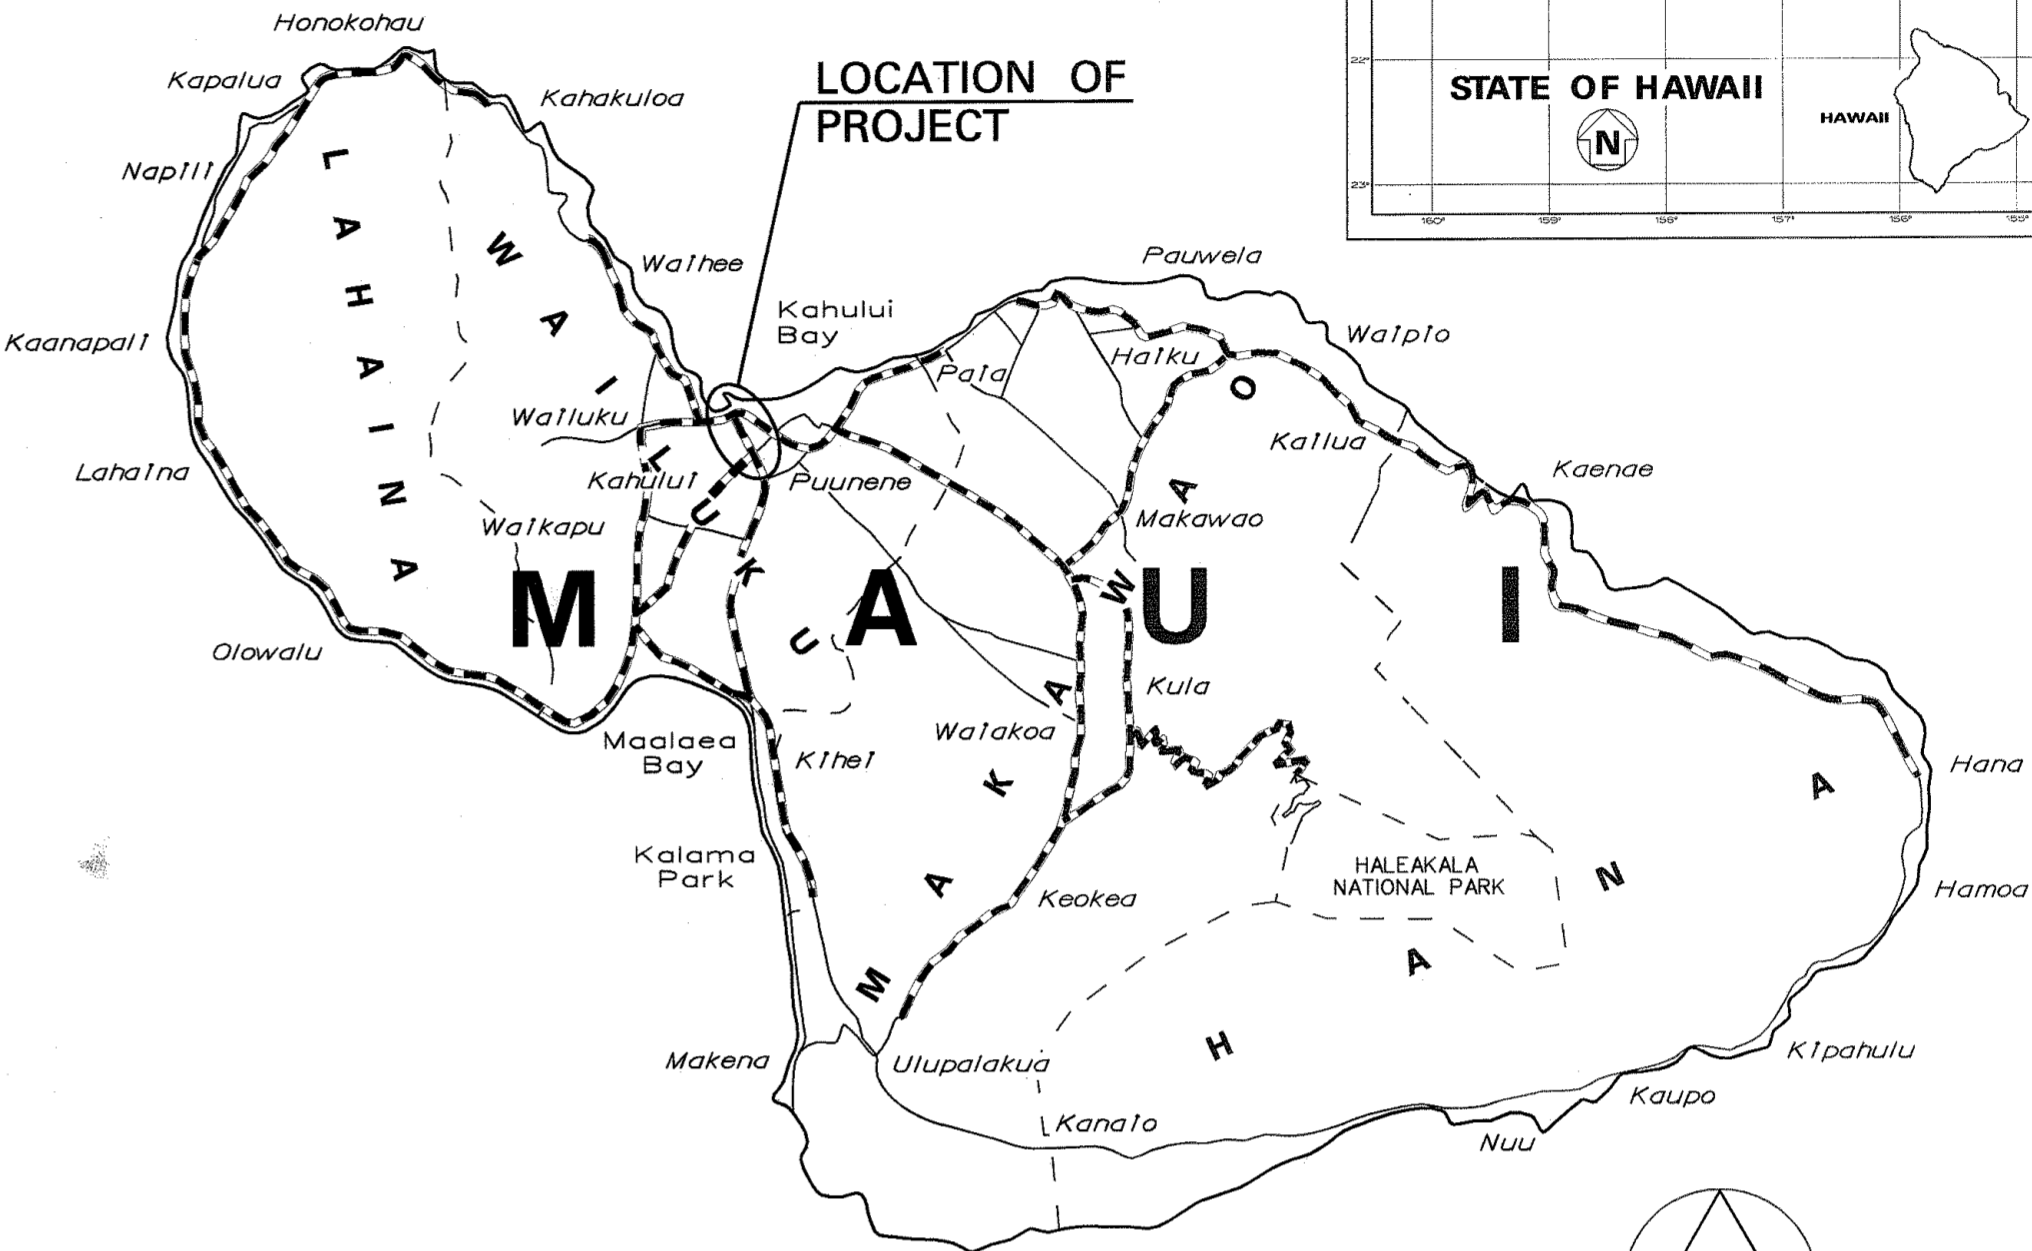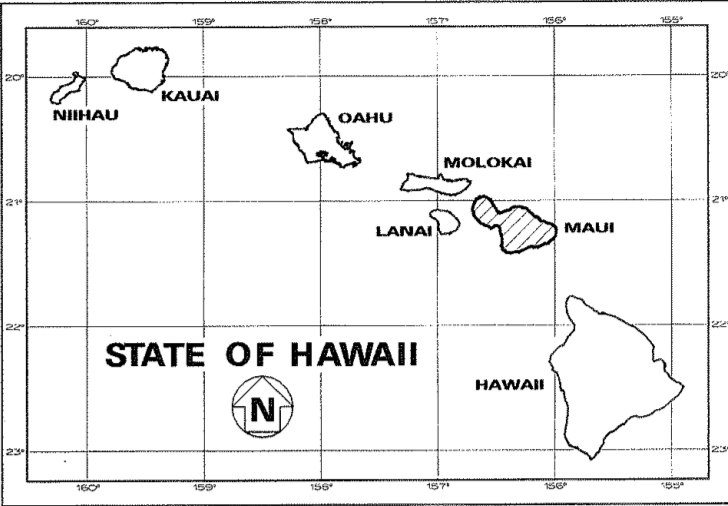

50 0 5 10

SCALE IN MILES

FEDERAL AID PROJECTS PREVIOUSLY CONSTRUCTED OR UNDER CONSTRUCTION

ROUTE 3500 MILE POST 0.00 TO MILE POST 1.09

DESIGNED BY

HWY-M

MANAGED BY



HWY-ME

PHONE

873-3535

DATE

OCT. 2007

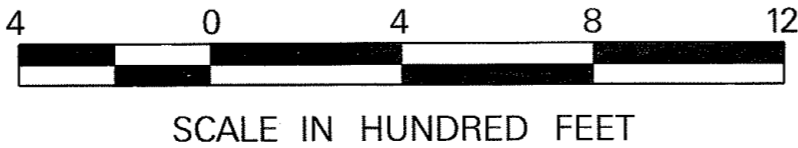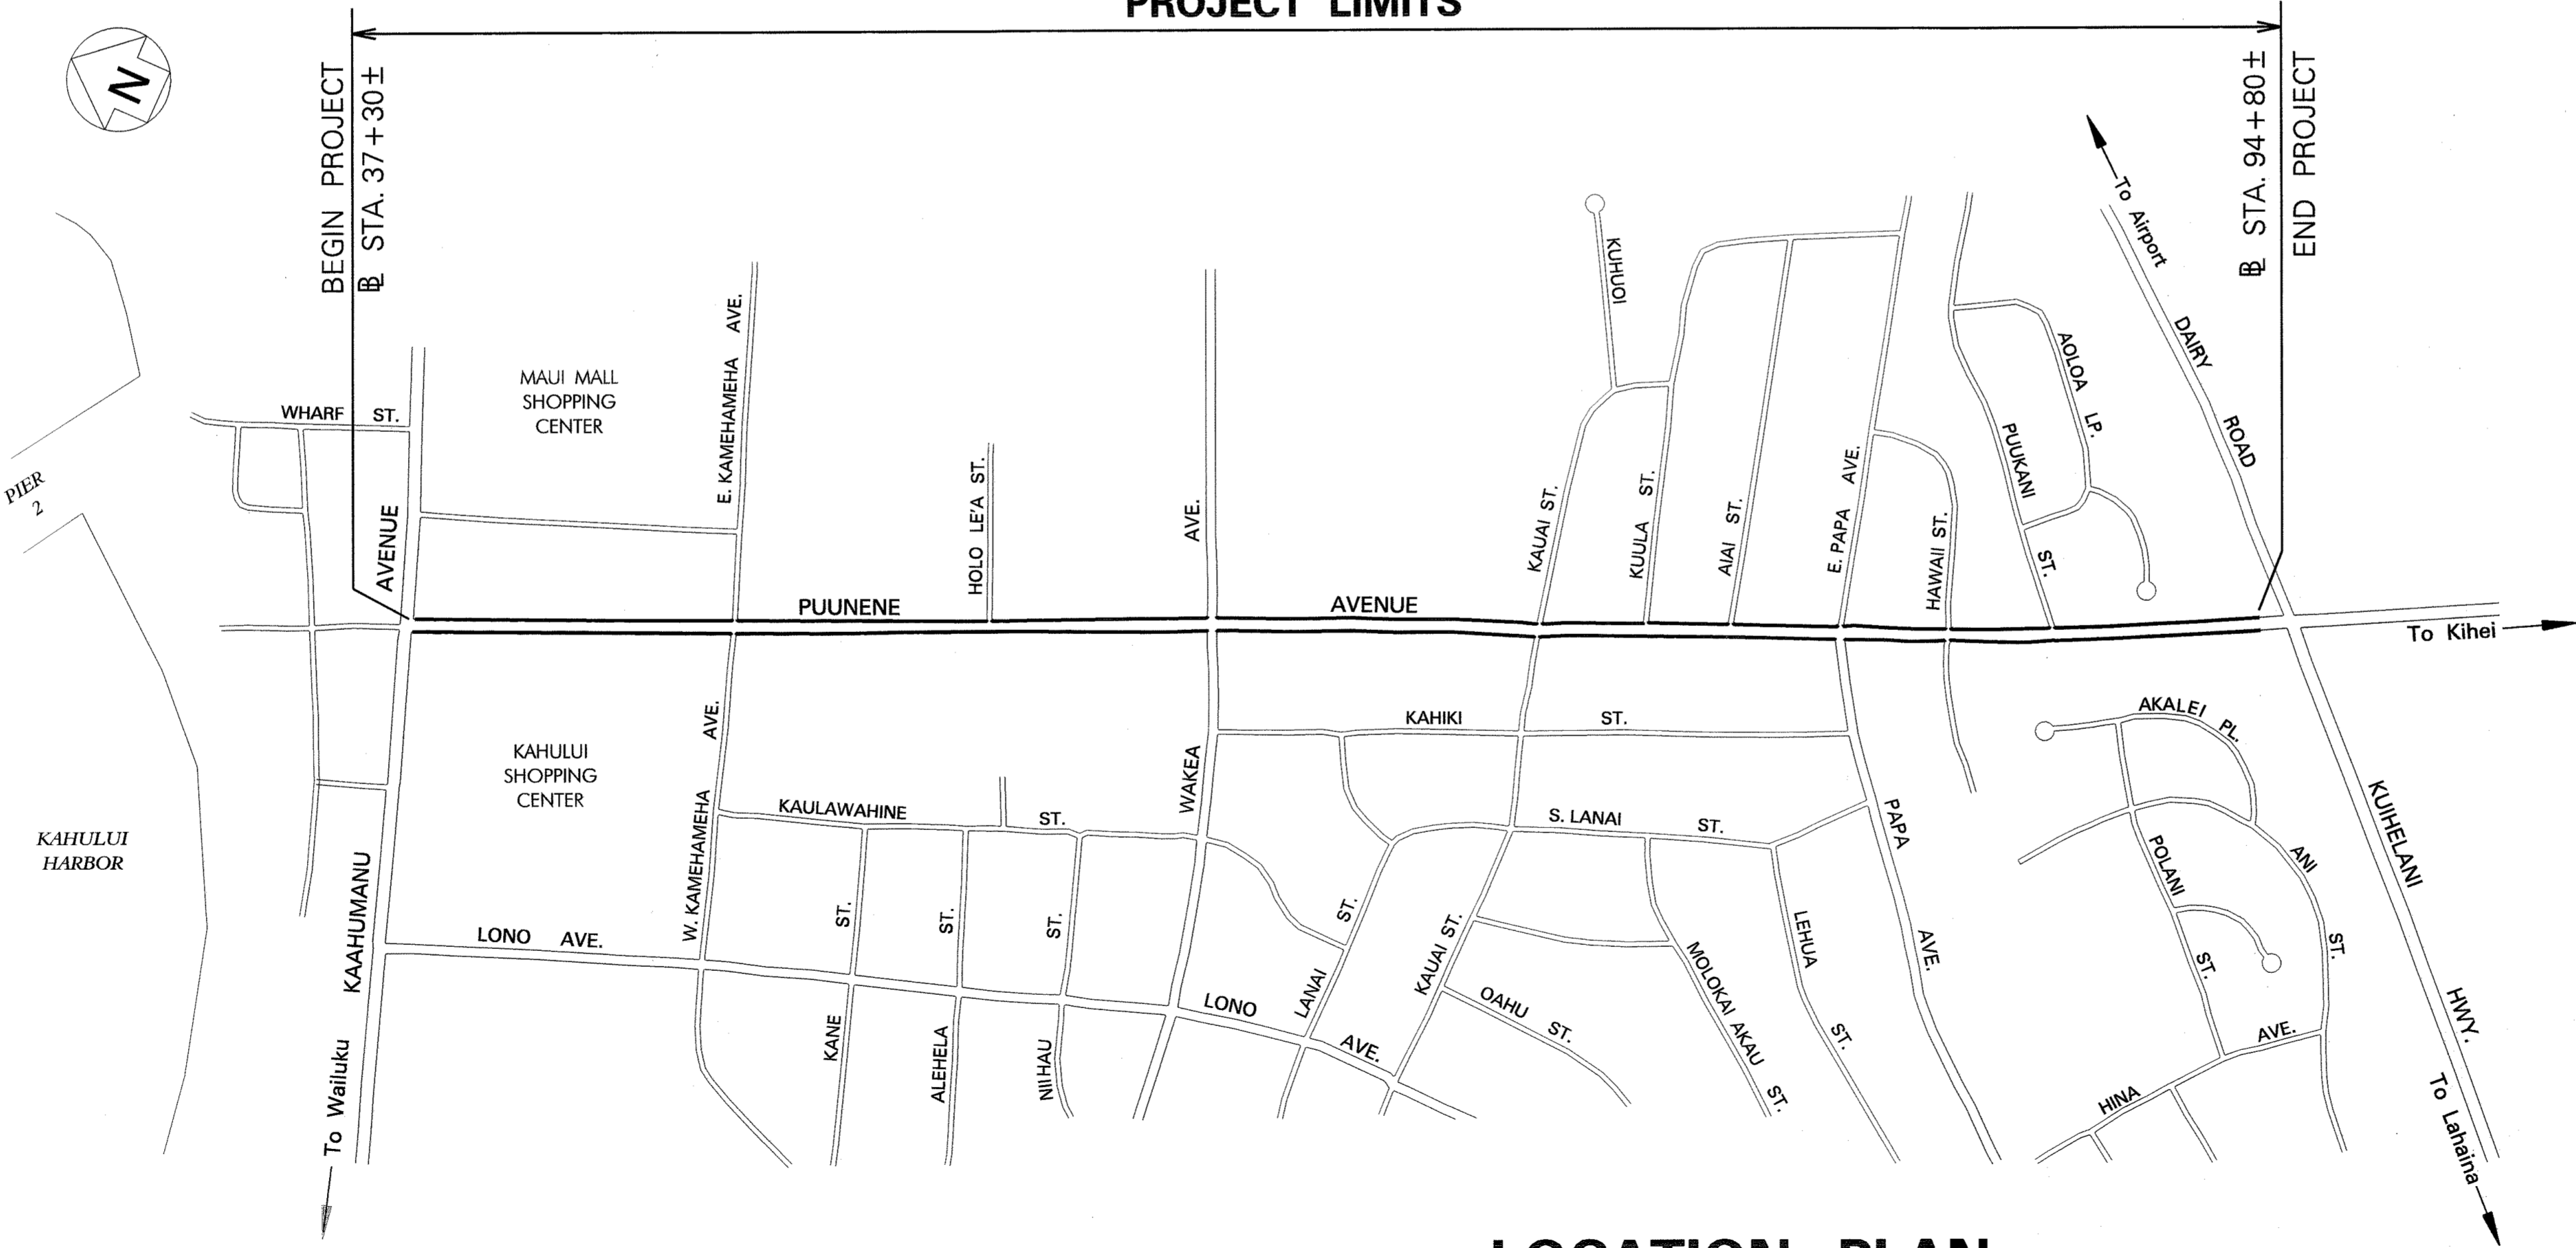

LOCATION PLAN

GROSS LENGTH OF PROJECT.....1.09 MILES

NET LENGTH OF PROJECT.....1.09 MILES

DEPARTMENT OF TRANSPORTATION STATE OF HAWAII	
APPROVED:	
<i>[Signature]</i>	2-8-08
DIR. OF TRANSPORTATION	DATE