



TRUE NORTH
SCALE: 1" = 200 Ft.

FED. ROAD DIST. NO.	STATE	FED. AID PROJ. NO.	FISCAL YEAR	SHEET NO.	TOTAL SHEETS
HAWAII	HAW.	NH-0380(10)	2013	27	166

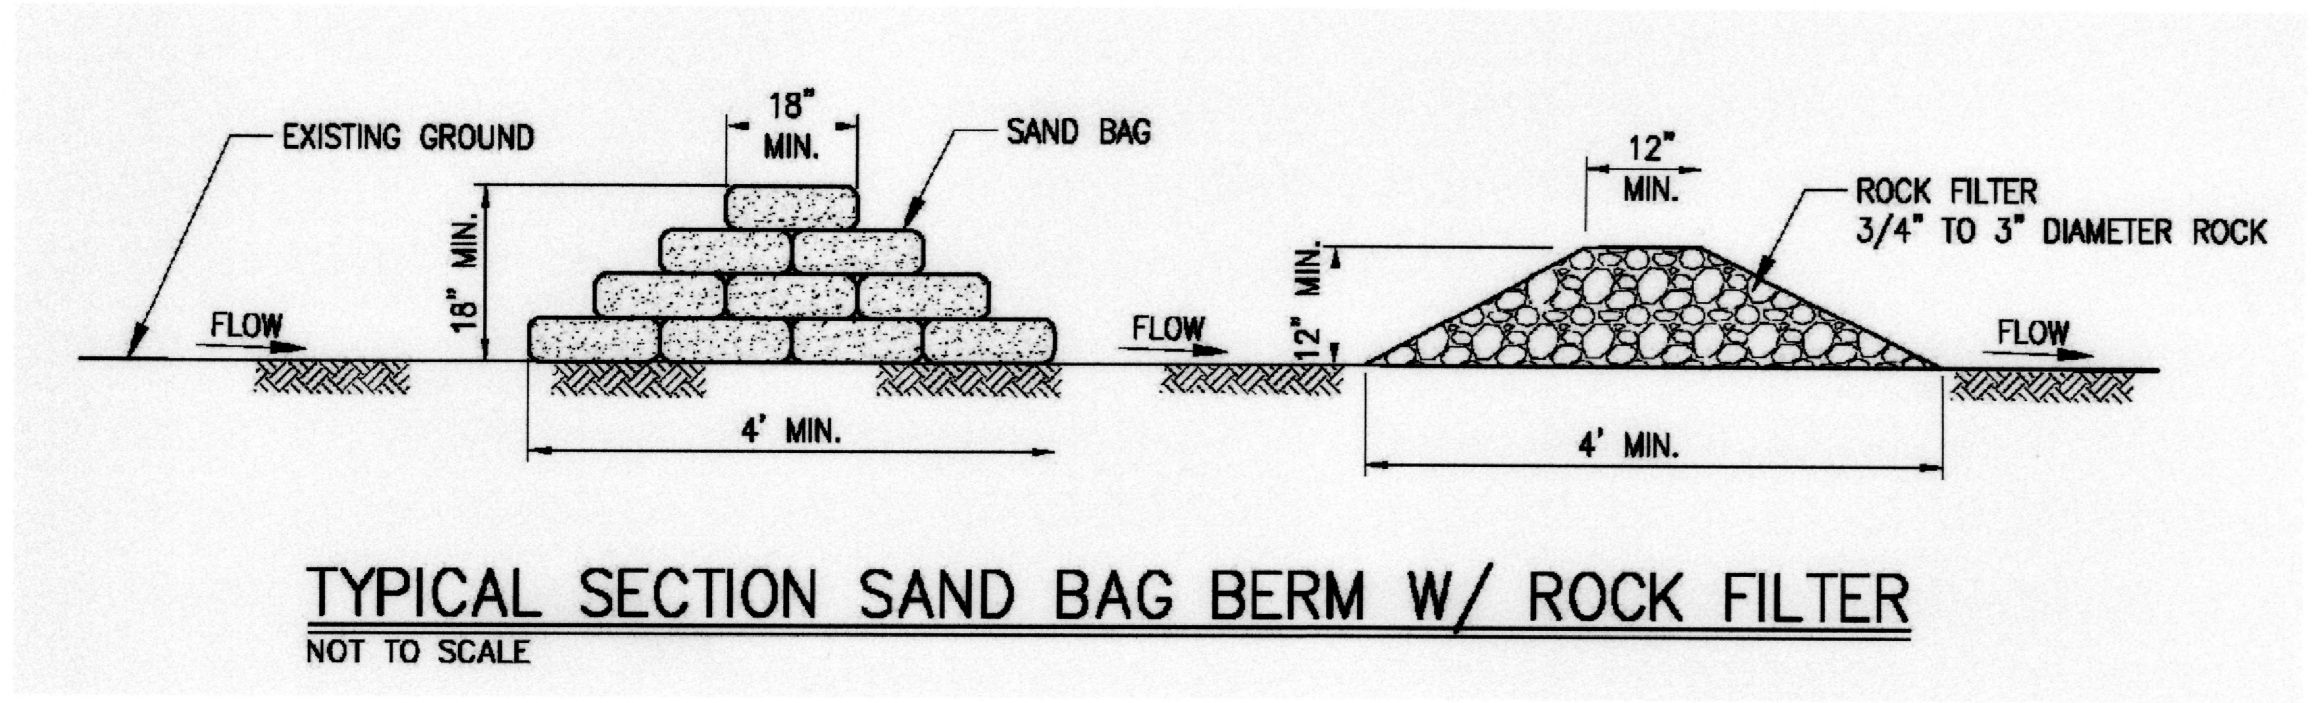

EROSION CONTROL PLAN
SCALE: 1"=200'

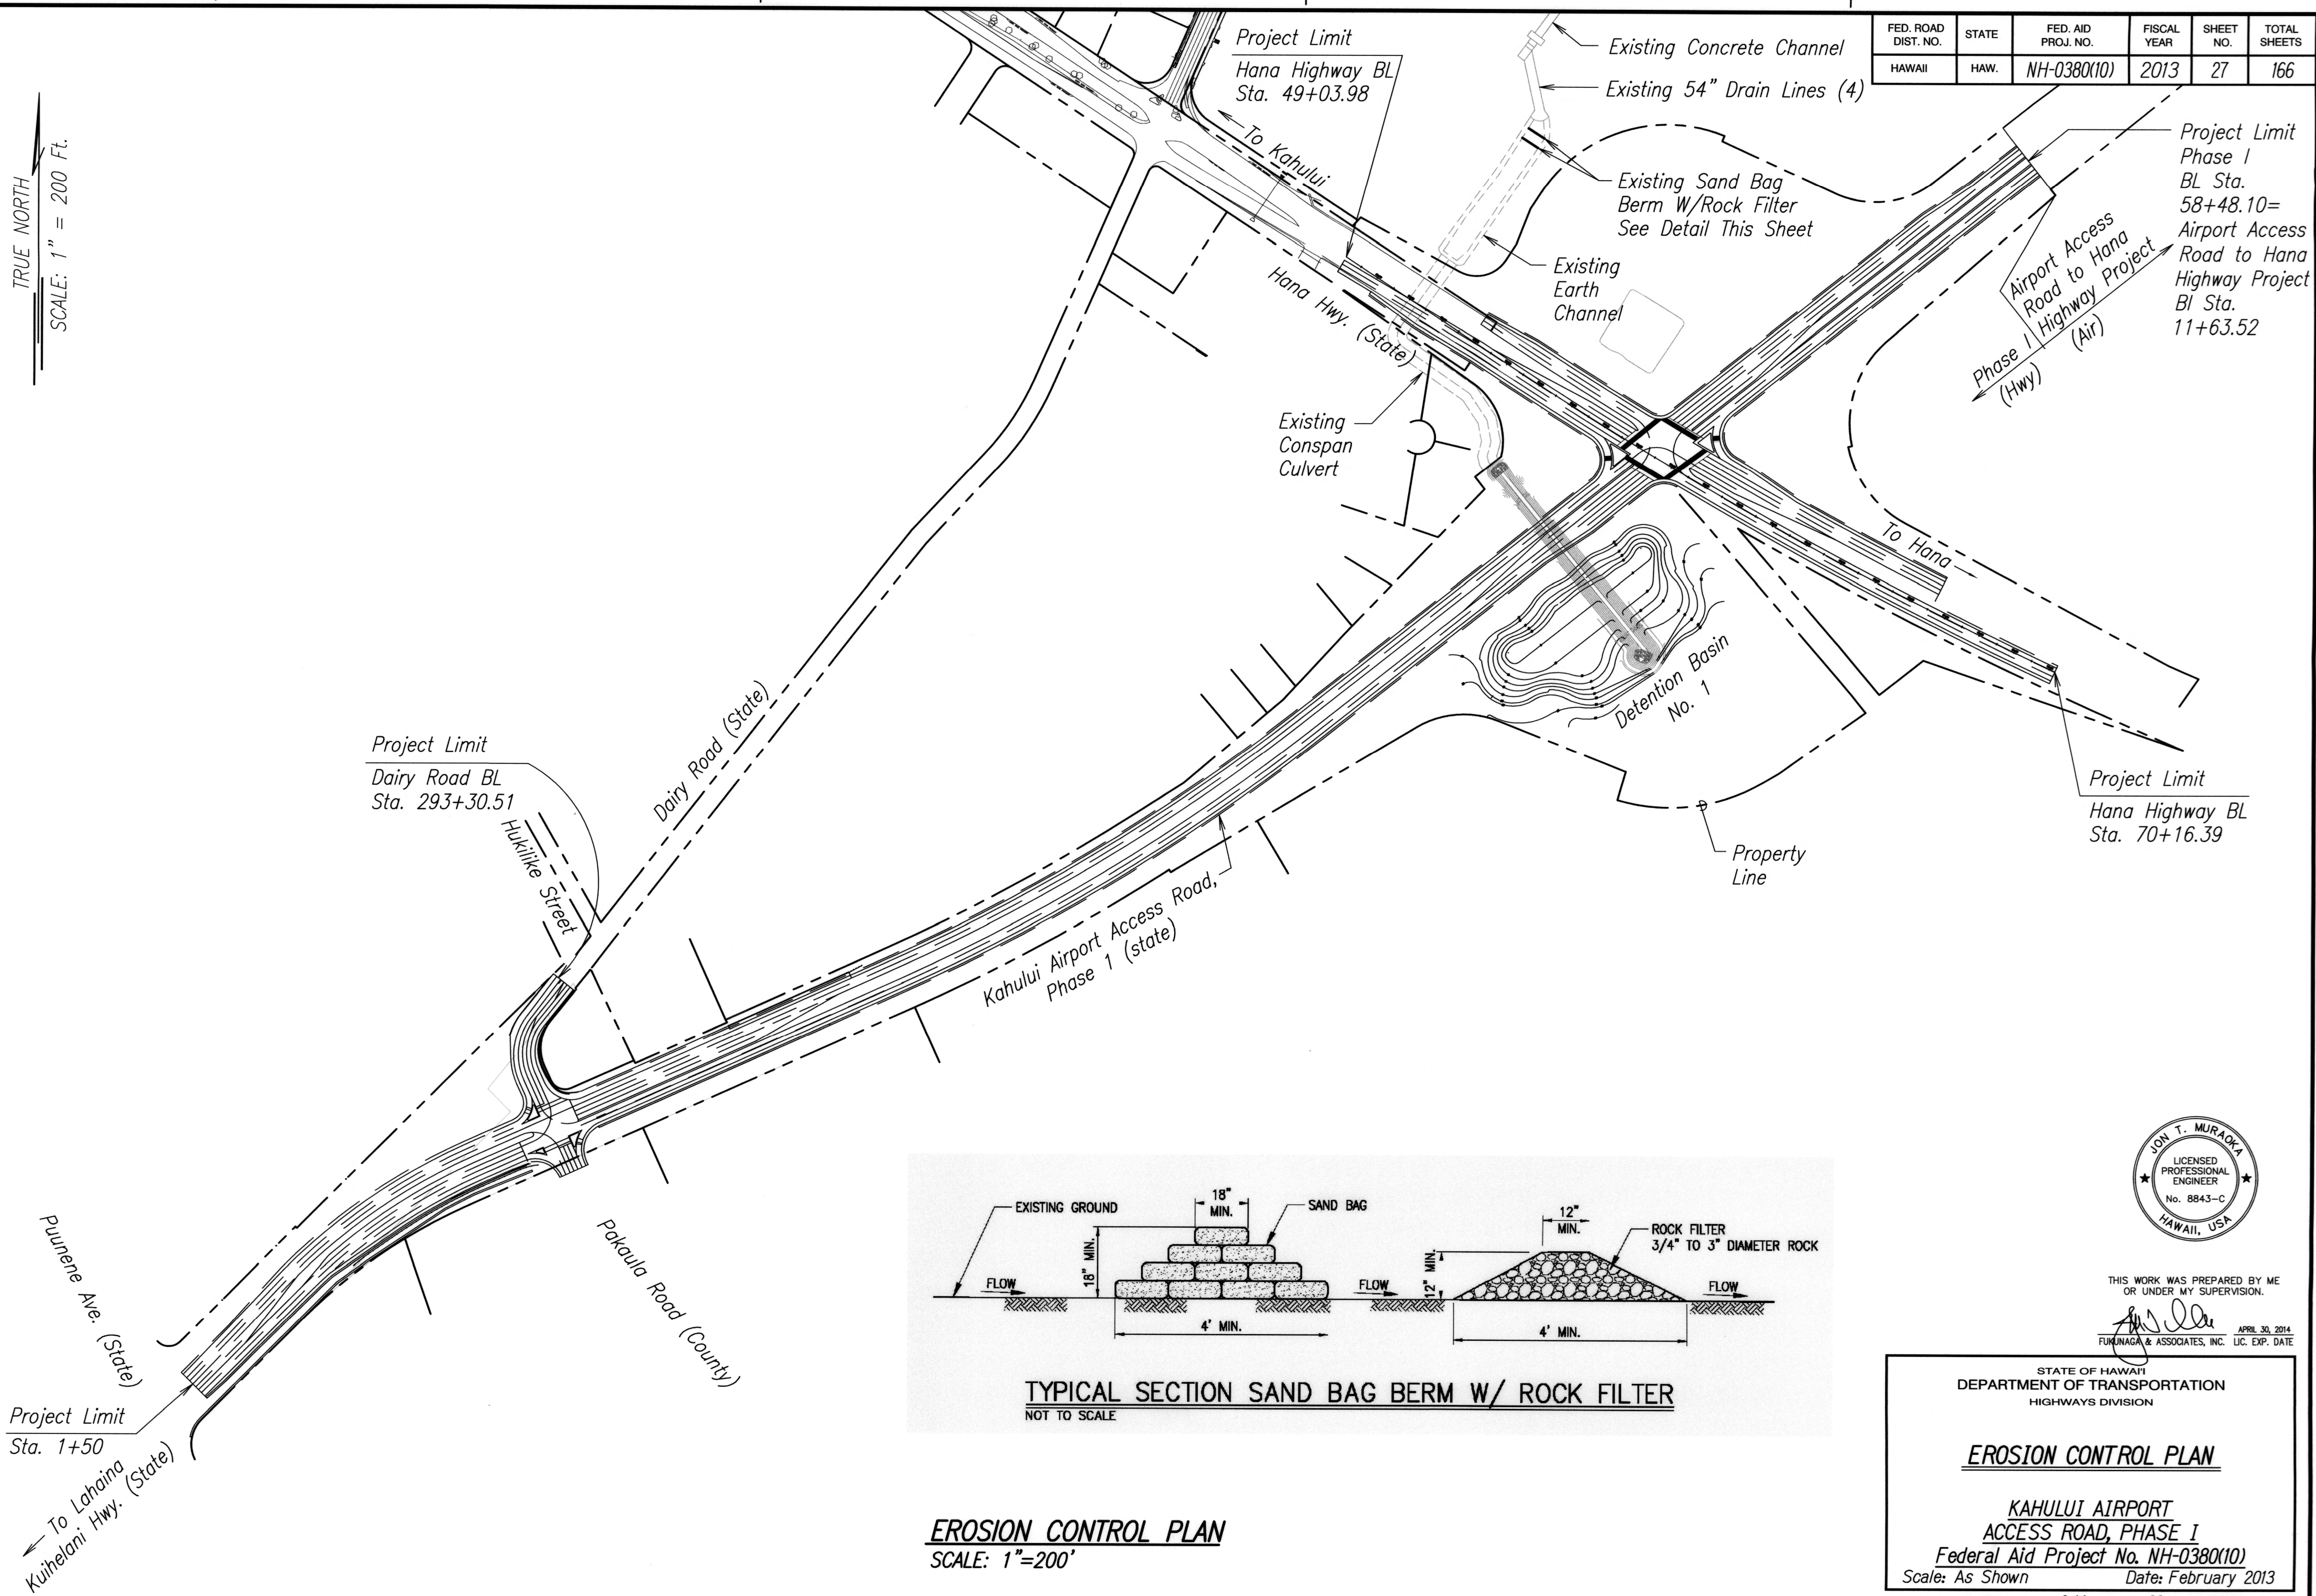

THIS WORK WAS PREPARED BY ME OR UNDER MY SUPERVISION.
[Signature]
FUKUNAGA & ASSOCIATES, INC. LIC. EXP. DATE APRIL 30, 2014

STATE OF HAWAII
DEPARTMENT OF TRANSPORTATION
HIGHWAYS DIVISION

EROSION CONTROL PLAN

**KAHULUI AIRPORT
ACCESS ROAD, PHASE I**
Federal Aid Project No. NH-0380(10)
Scale: As Shown Date: February 2013

SHEET No. C-14 OF 93 SHEETS

ORIGINAL PLAN	SURVEY PLOTTED BY	DATE
NOTE BOOK	DESIGNED BY	
	QUANTITIES BY	
	CHECKED BY	

DRAWING NAME: C:\PROJECTS\KAHULUI-2011\PLANS\8-EROSION CONTROL PLAN\C-14.DWG PLOT TIME: 02-22-13, 1:31 PM