




FED. ROAD DIST. NO.	STATE	PROJ. NO.	FISCAL YEAR	SHEET NO.	TOTAL SHEETS
HAWAII	HAW.	HWY-0-02-75	1977	4	5

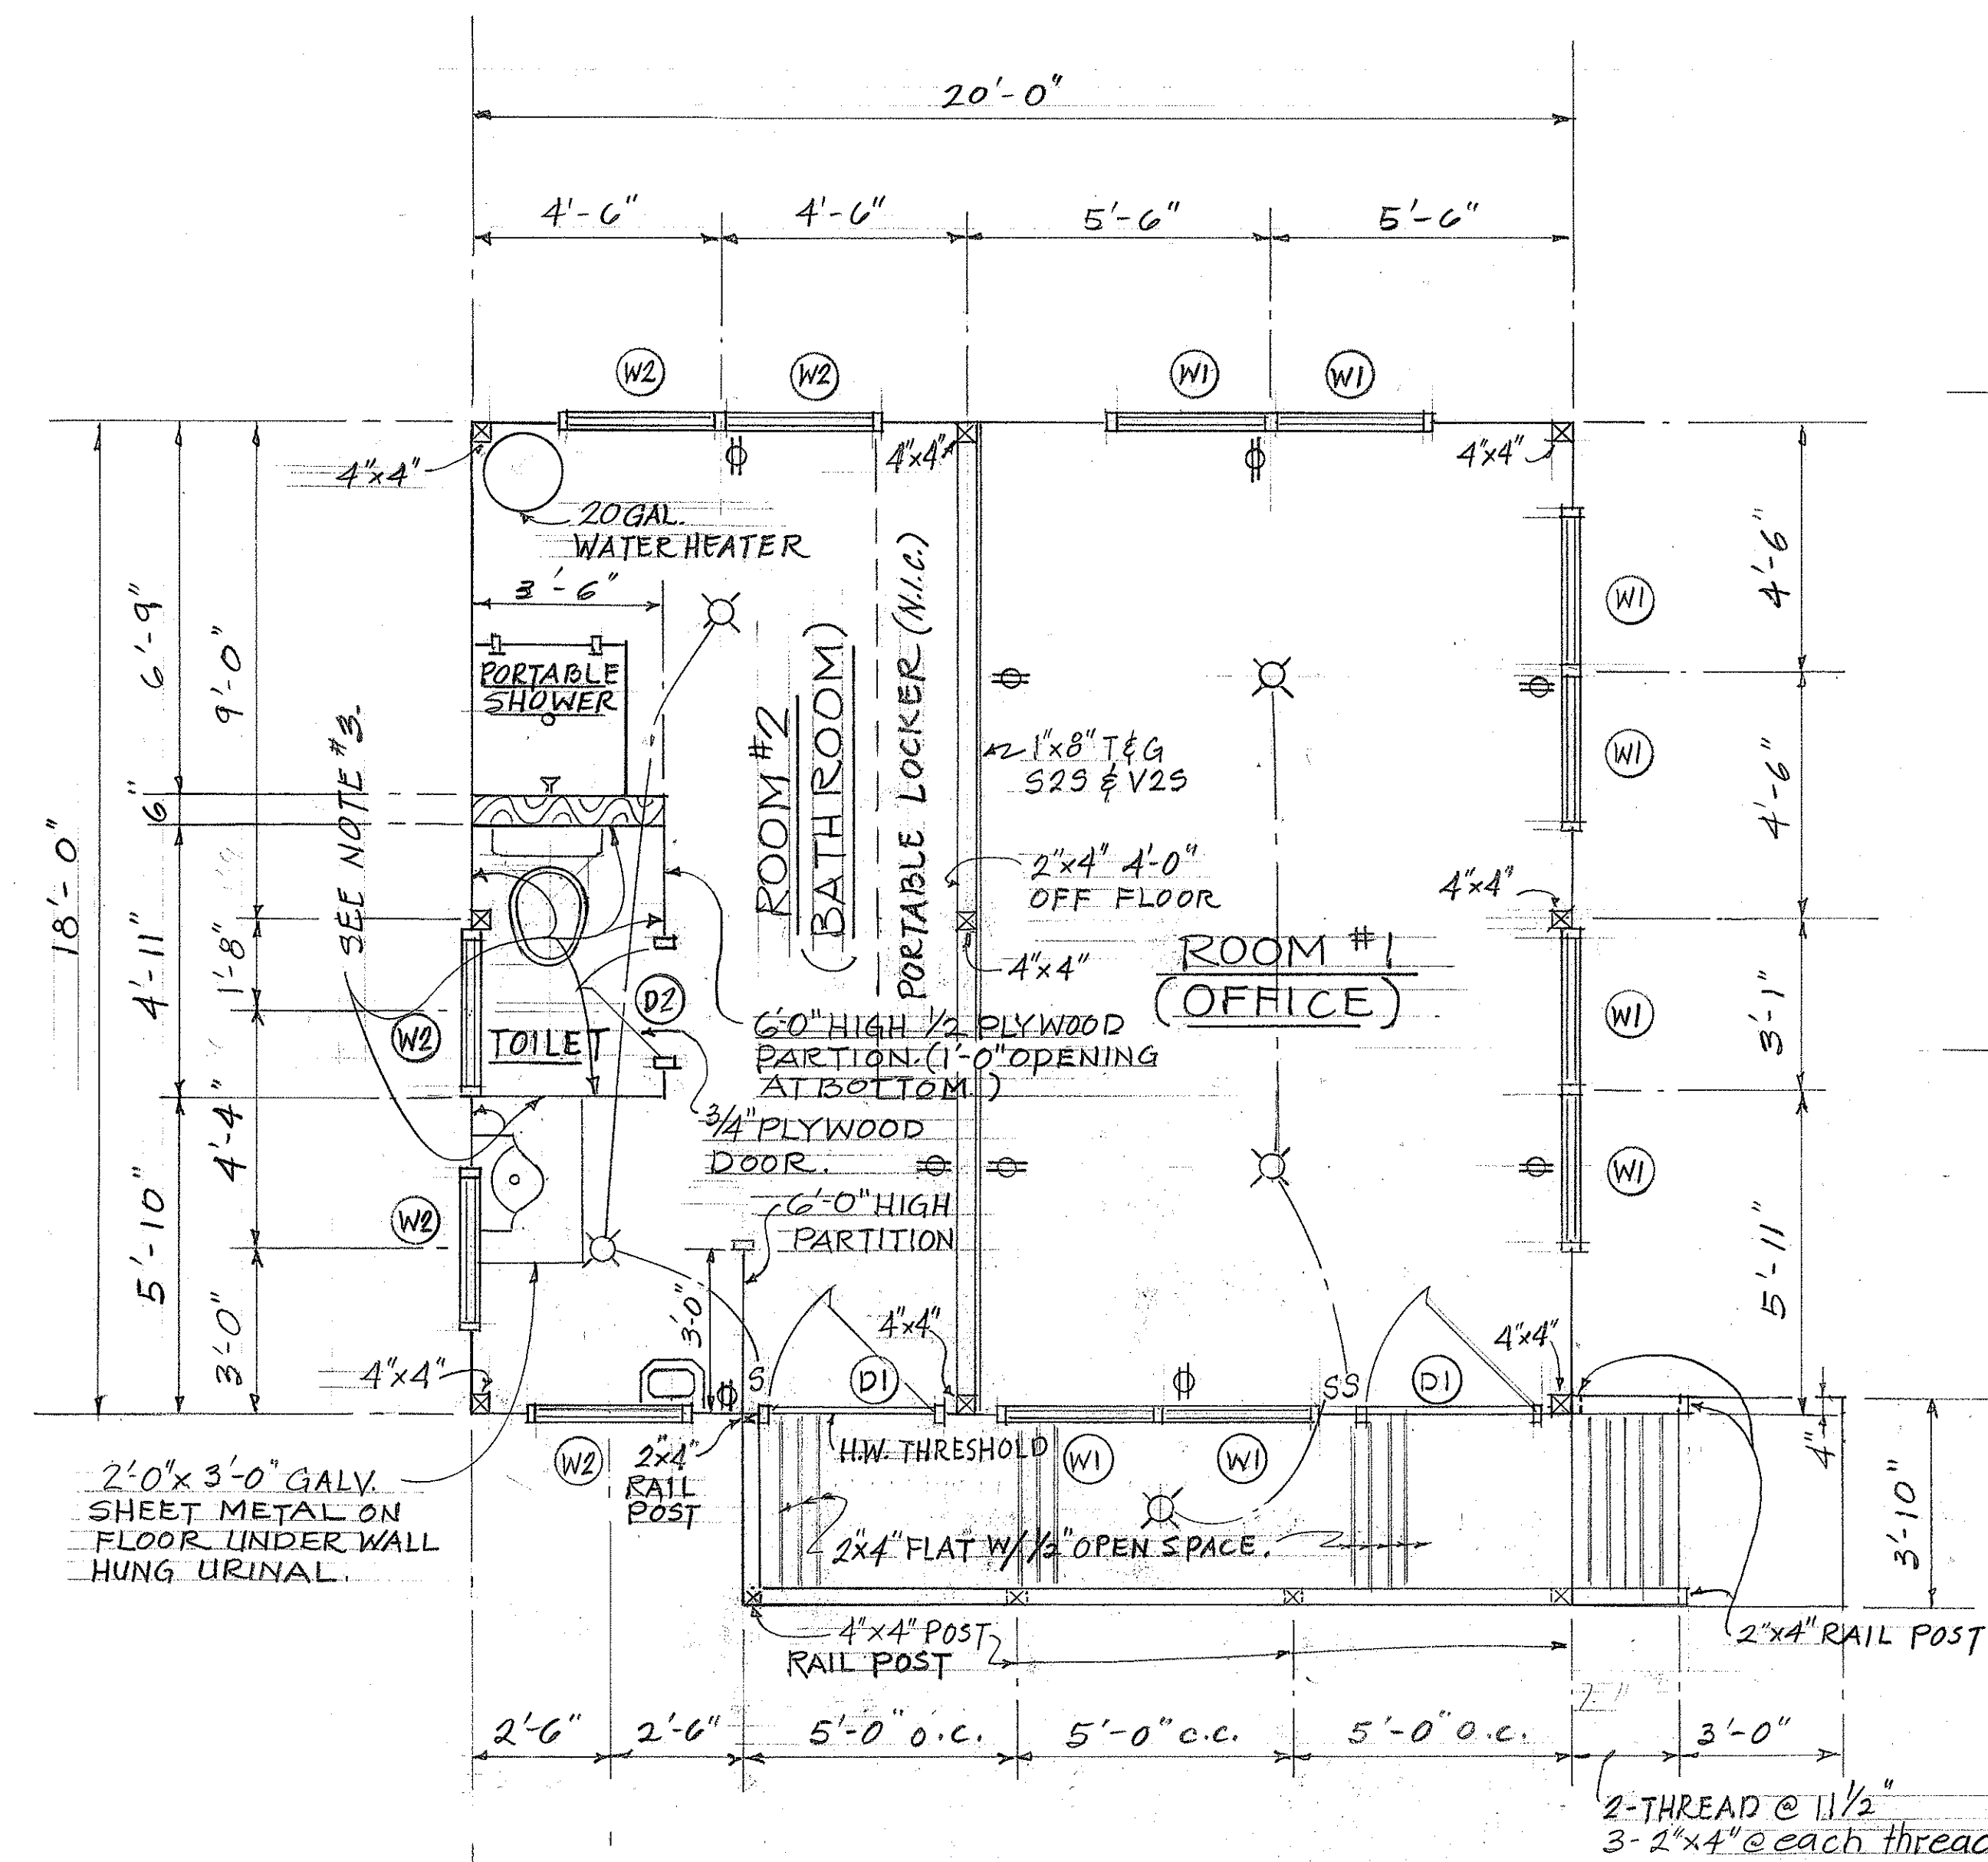

FLOOR PLAN
SCALE: 3/8" = 1'-0"

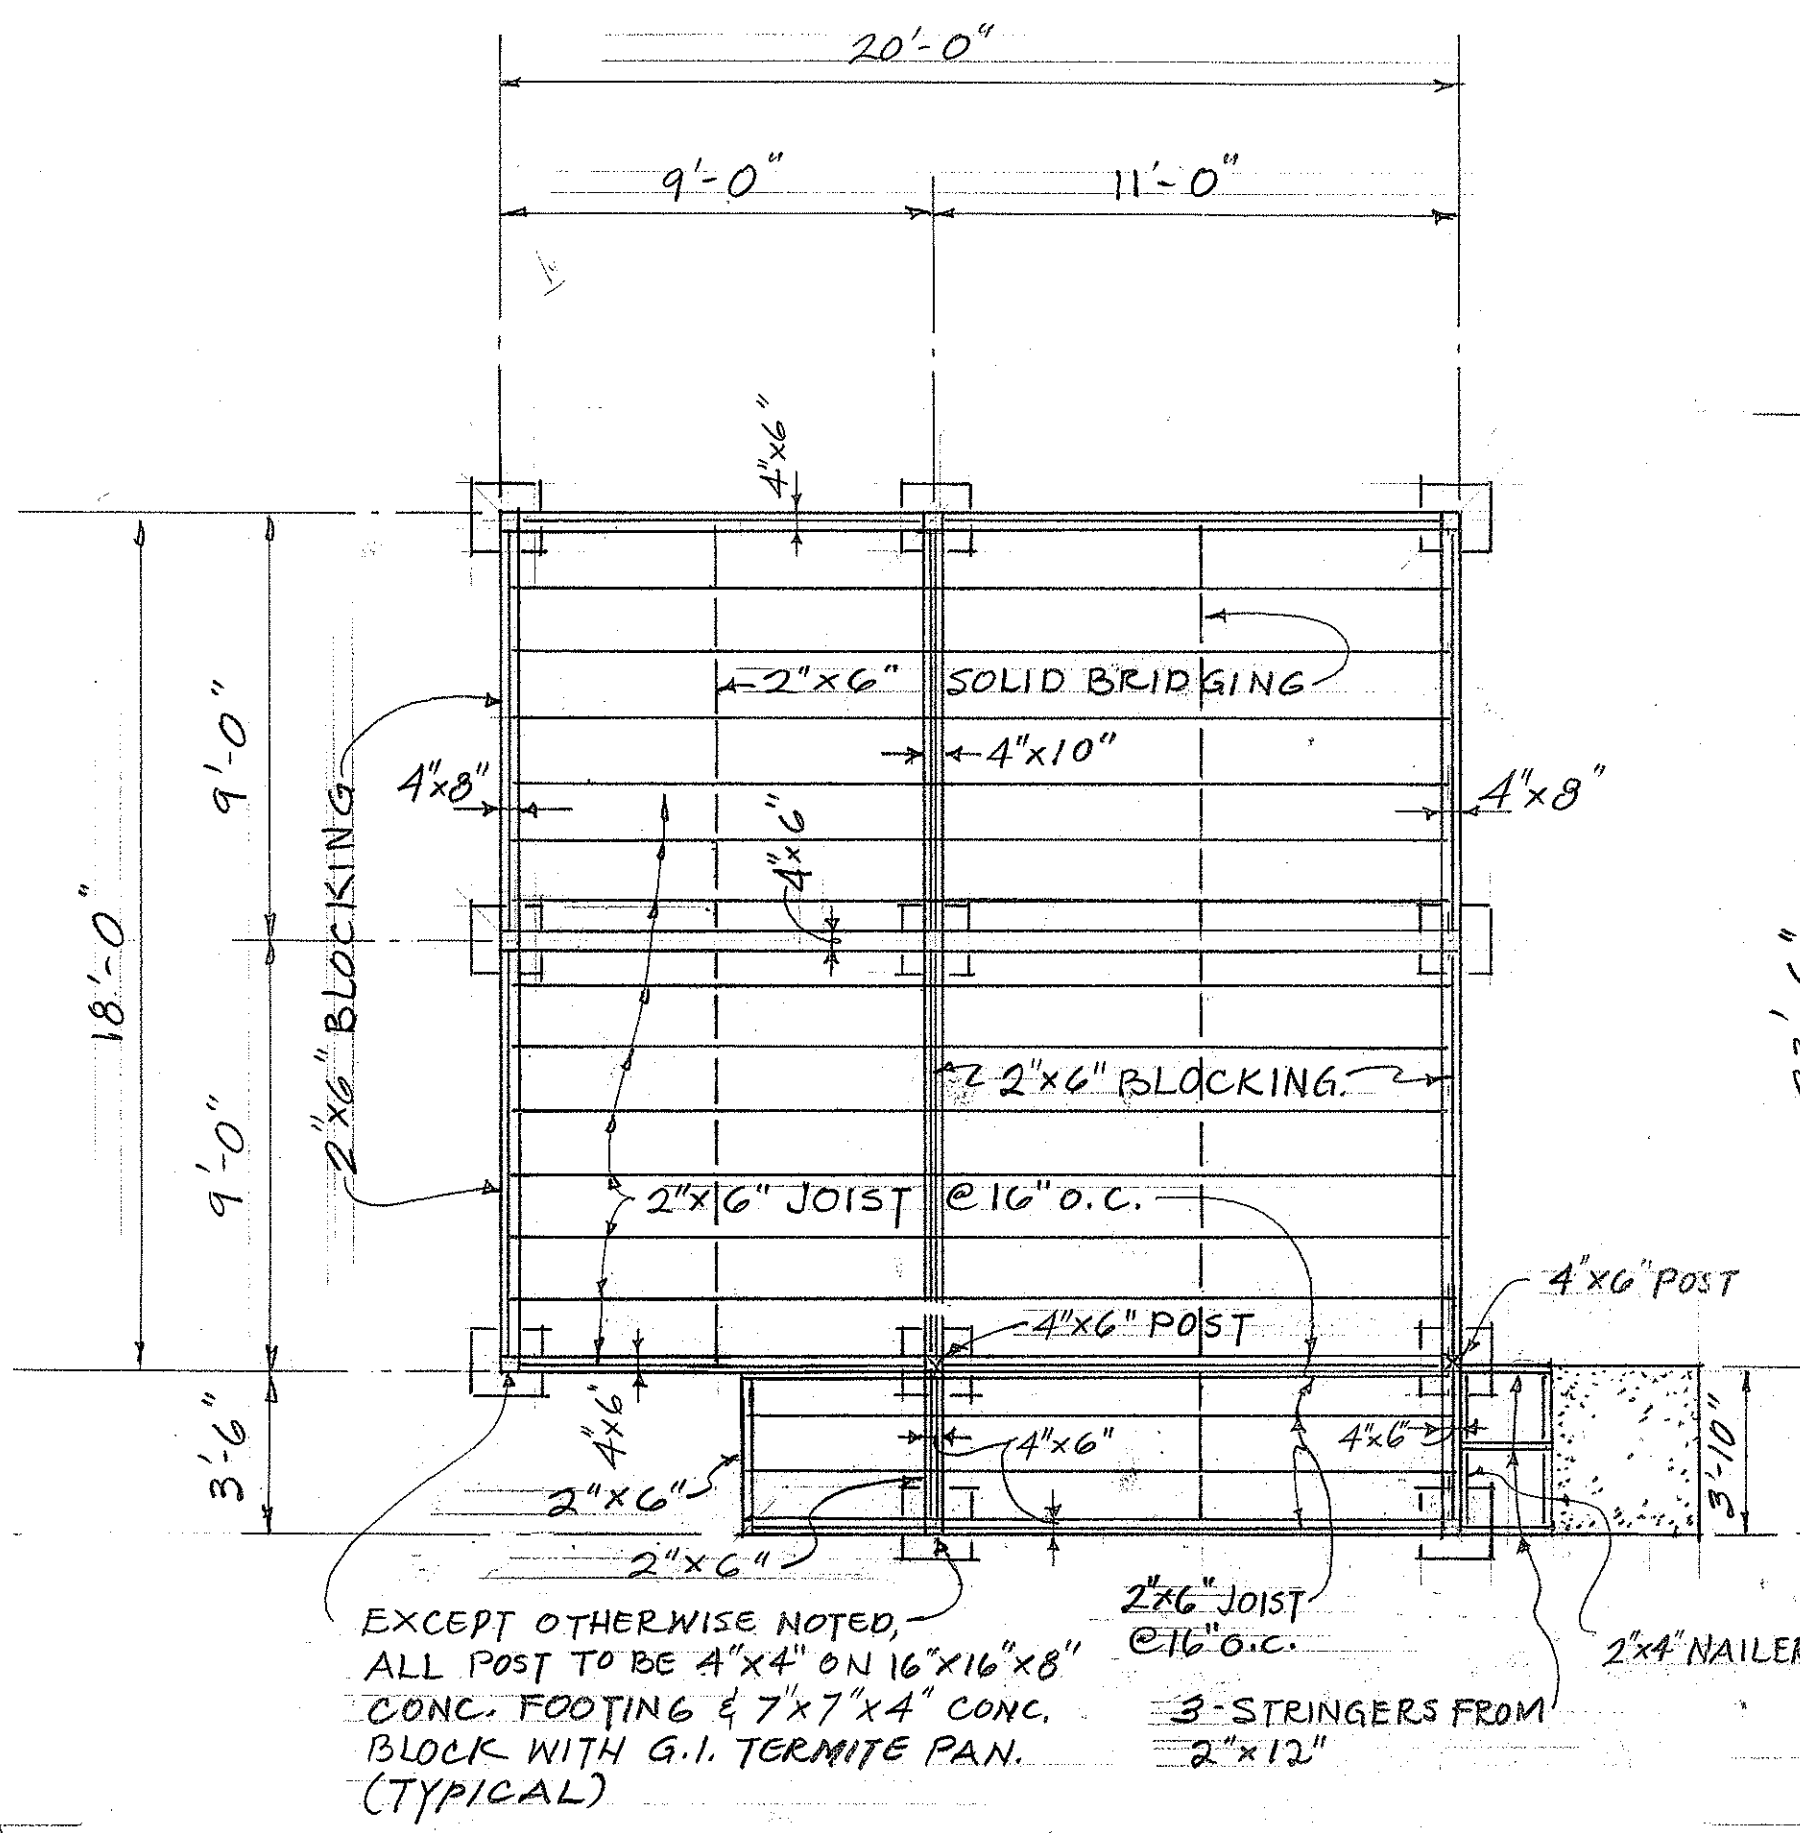

FOUNDATION PLAN
SCALE: 1/4" = 1'-0"

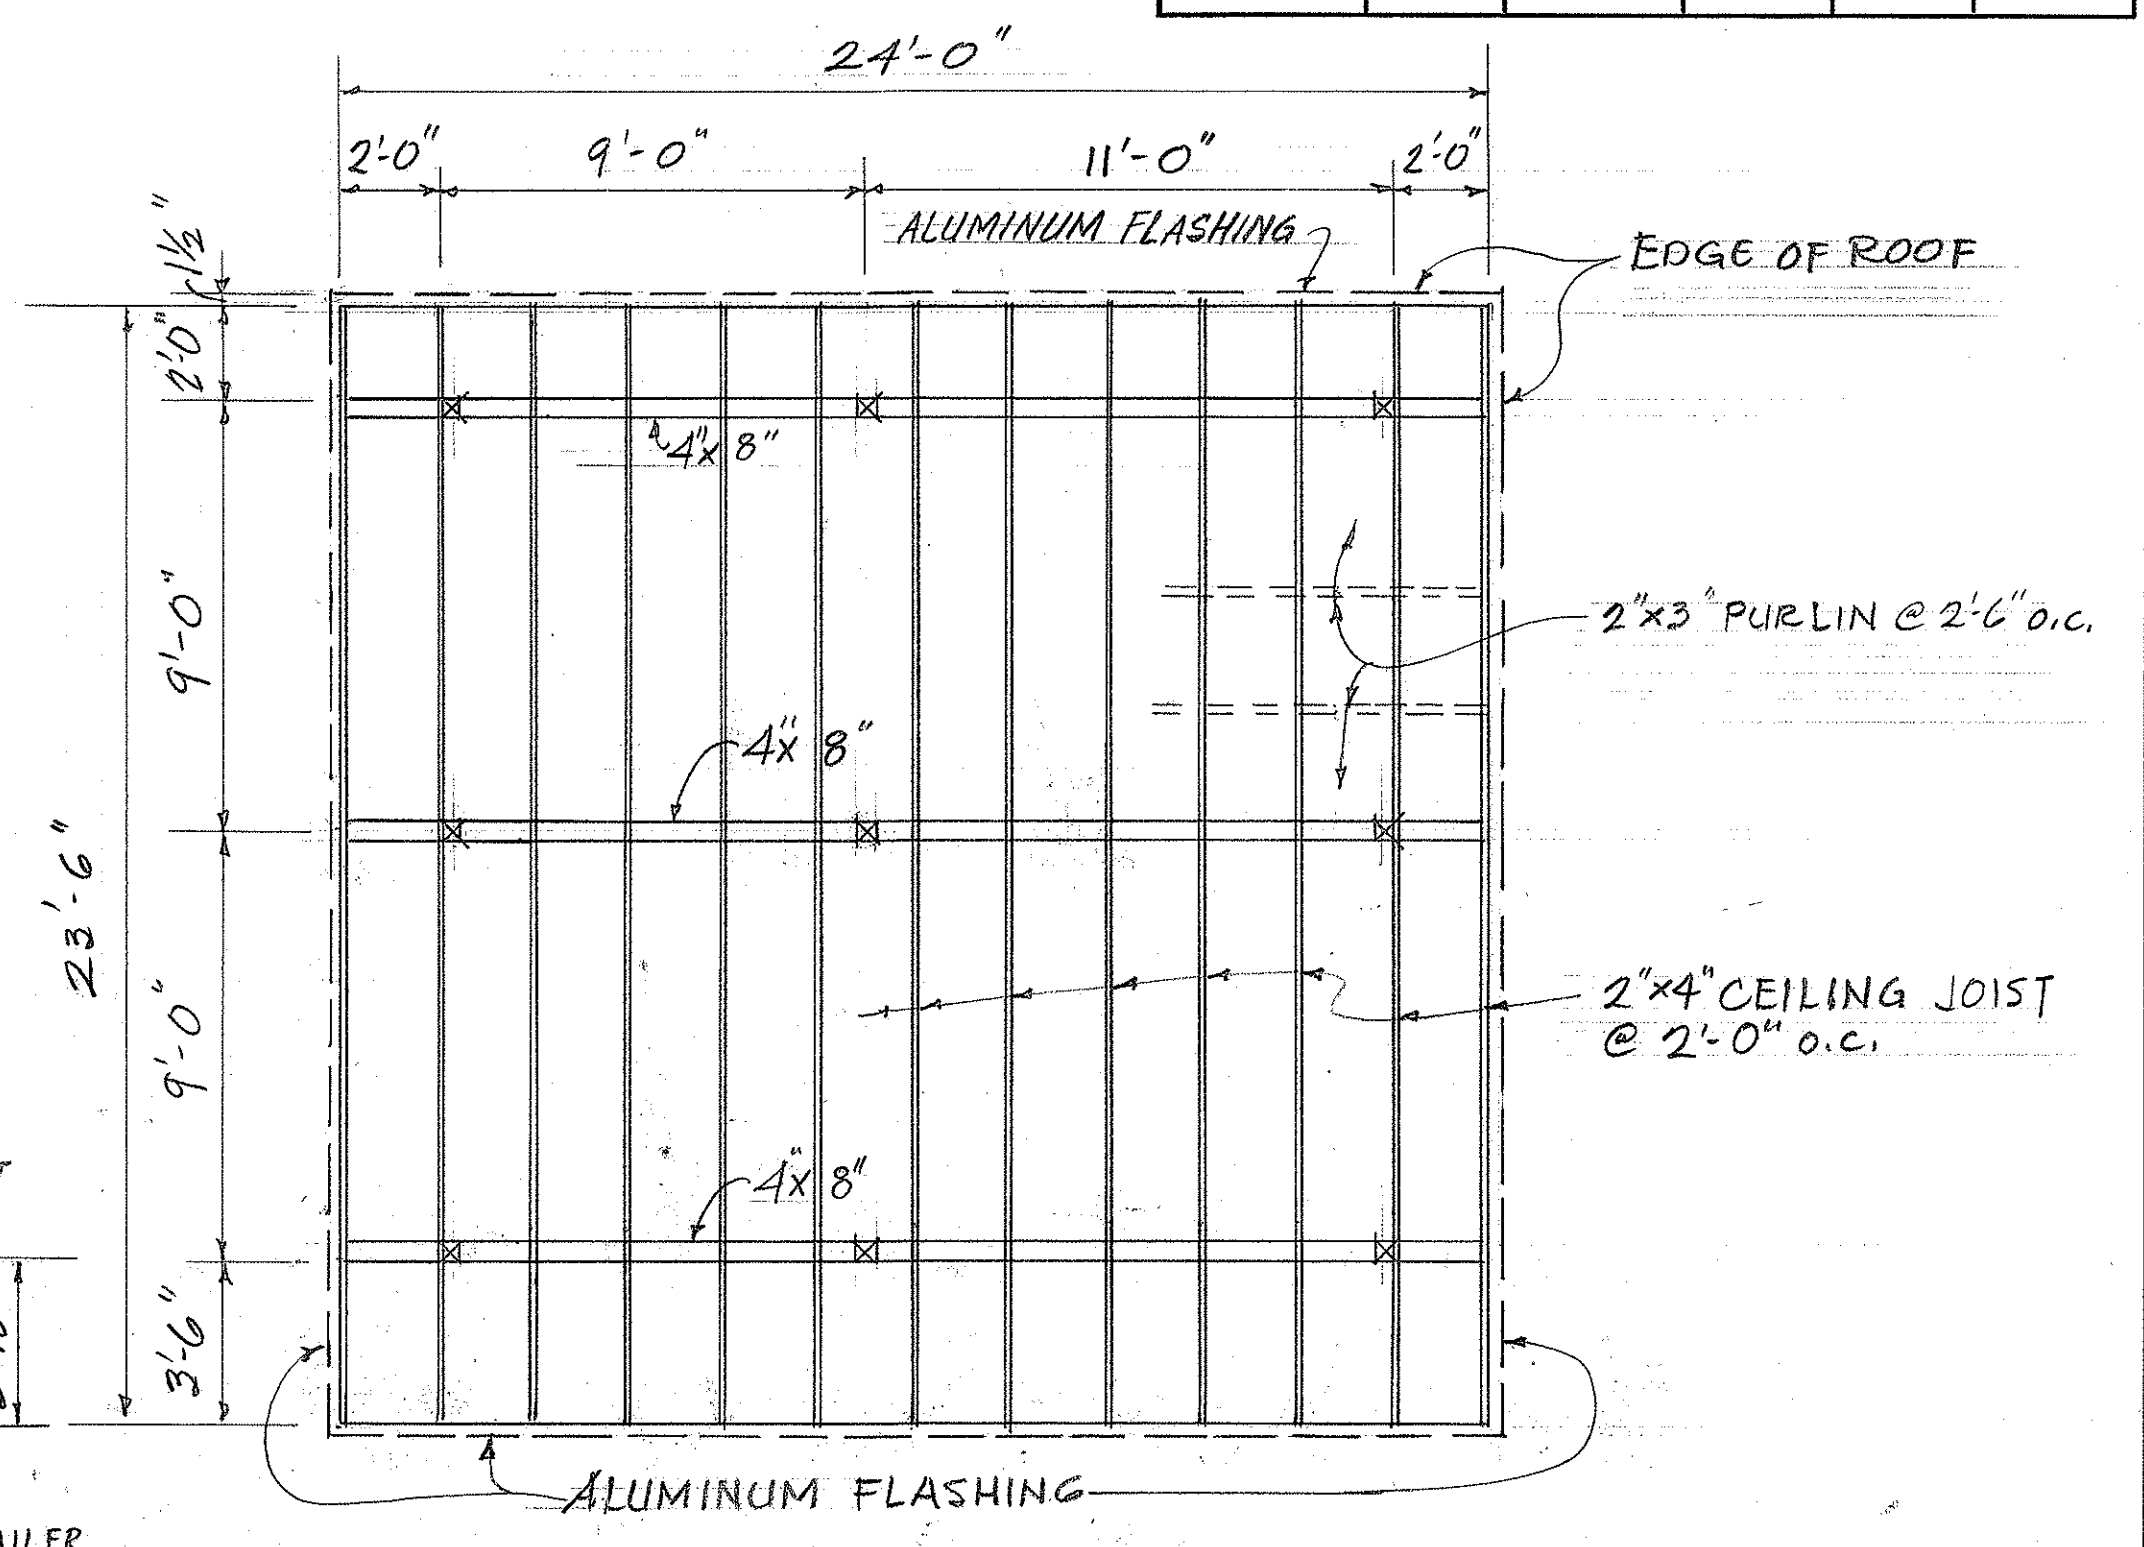


ROOF FRAMING PLAN
SCALE: 1/4" = 1'-0"

GENERAL NOTES

- ALL WINDOWS AND DOOR FRAME SHALL BE OF CL. K.D. DOUG. FIR S4S TO SIZE AS SHOWN EXCEPT OTHERWISE INDICATED. SEE SCHEDULE ON SH. # 5 FOR WINDOW & DOOR SIZE.
- ALL INTERIOR WOOD FLOORING SHALL BE SAND FINISHED WITH VINYL ASBESTOS TILE FLOORING OR PAINT. SEE FLOOR COVERING SCHEDULE BELOW.
- LINE INTERIOR FACE OF TOILET WALLS & URINAL WALLS (2'-0" x 3'-0" GALV. SHEET AREA) WITH 1/8" TILE BOARD 4'-0" HIGH. (MATERIALS SHALL BE BEST TILE, CERAMIC TILE, FORMICA, MALITE, SEAMLESS COAT PAINTING, E.G. PITT-GLAZE PAINT OR EQUAL.
- ALL WORK SHALL CONFORM TO THE LATEST U.B.C. & APPLICABLE BUILDING CODE OF CITY & COUNTY OF HONOLULU.

NOTE - PAINTING OF SEAMLESS COAT BY OTHERS.

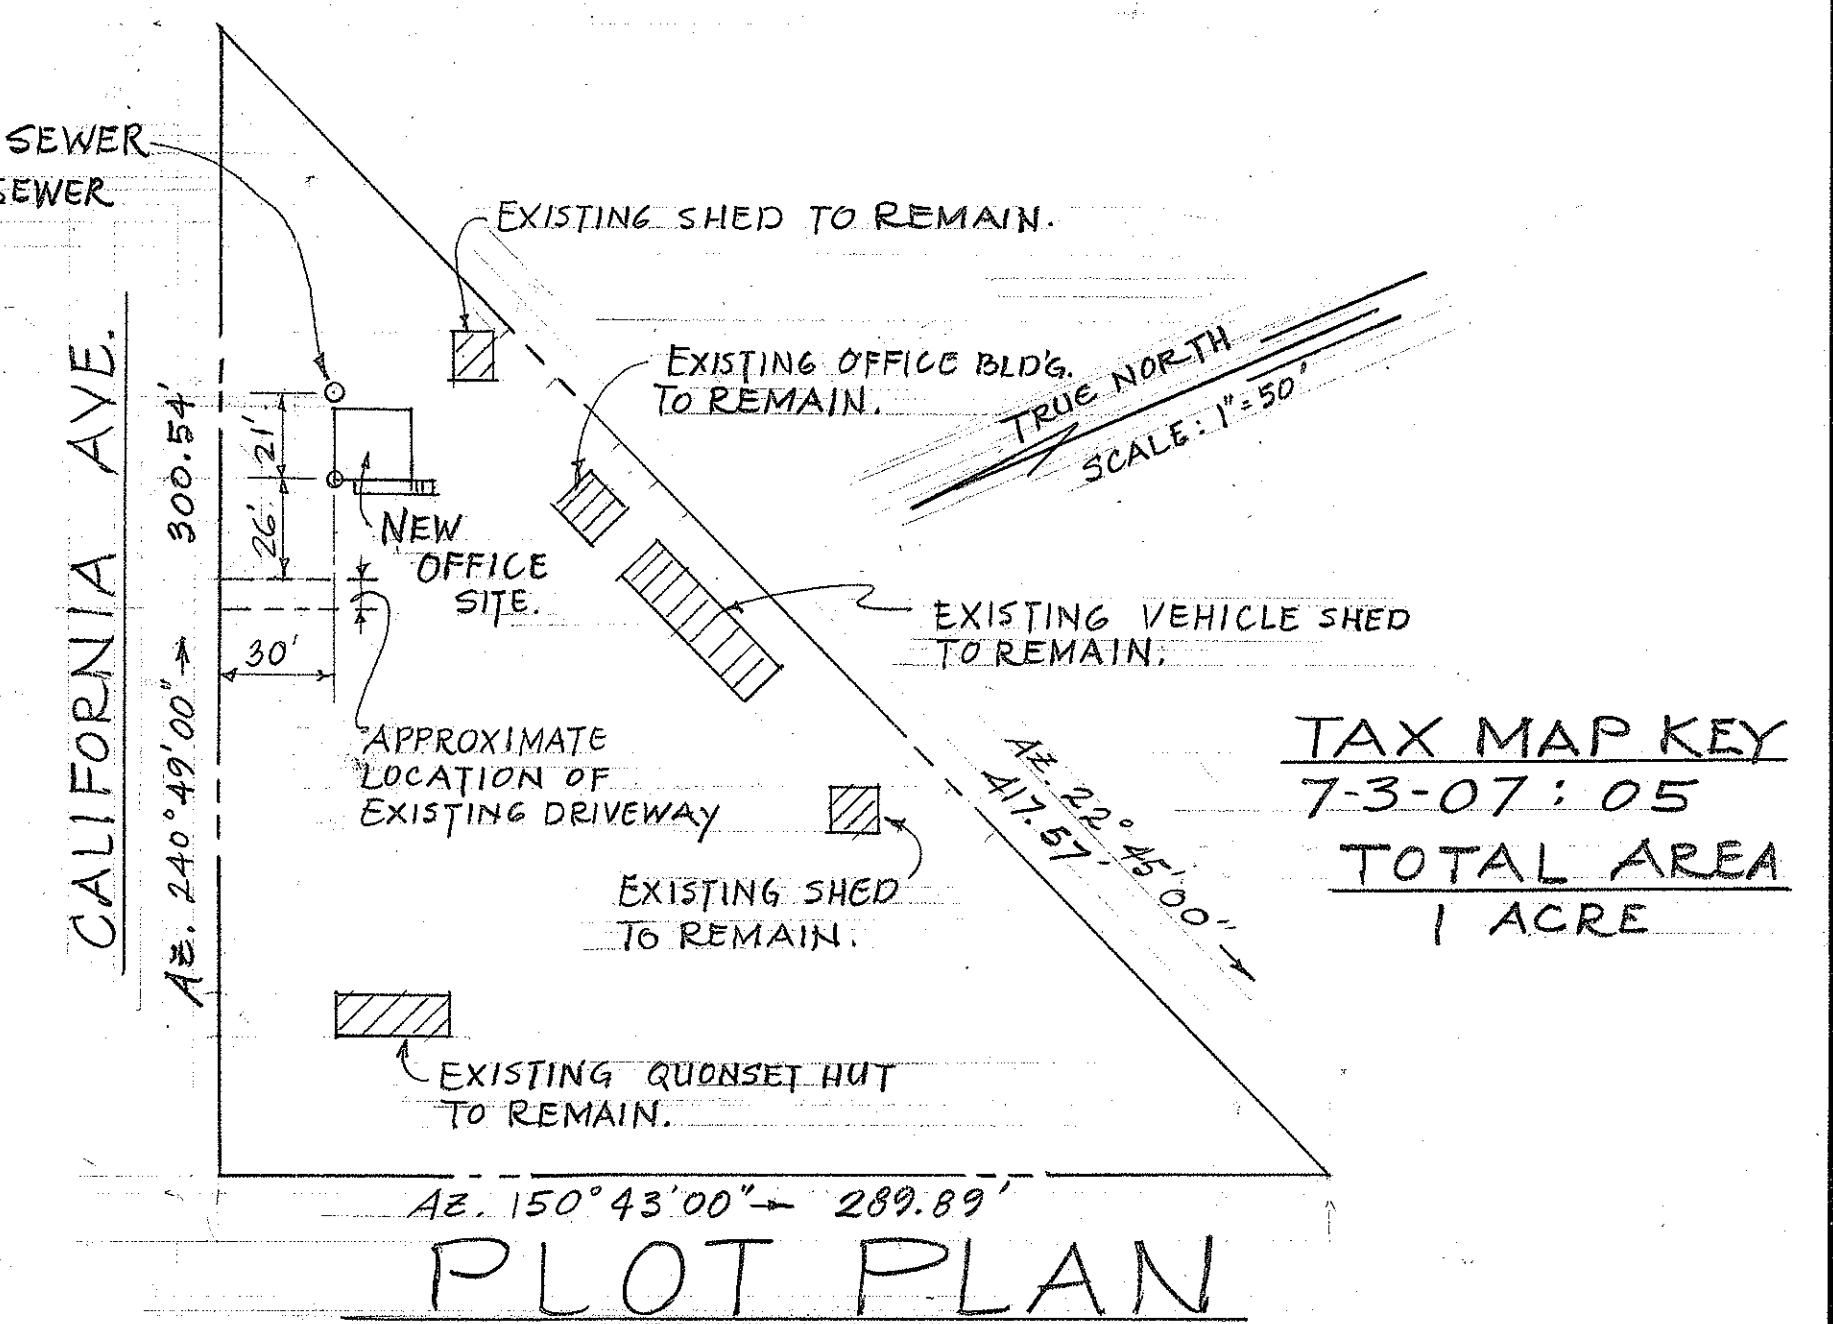

PLOT PLAN

FLOOR COVERING SCHEDULE

ROOM #1 (OFFICE)	PAINT
ROOM #2 (BATHROOM)	VINYL ASBESTOS TILE (12x12x3/32)

STATE OF HAWAII
DEPARTMENT OF TRANSPORTATION
HIGHWAYS DIVISION

WAHIAWA BASEYARD OFFICE
FLOOR, FOUNDATION, PLOT
& ROOF FRAMING PLANS

PROJ. N^o HWY-0-02-75
SCALE AS SHOWN DATE: SEPT. '75

SHEET NO. 4 OF 4 SHEETS

SURVEY PLOTTED BY	DATE
DRAWN BY	
TRACED BY	
NOTED BY	
CHECKED BY	
ORIGINAL PLAN	
NOTE BOOK	
No.	

ORIGINAL PLAN	SURVEY PLOTTED BY _____	DATE _____
	DRAWN BY _____	" _____
	TRACED BY _____	" _____
NOTE BOOK	DESIGNED BY _____	" _____
	QUANTITIES BY _____	" _____
No. _____	CHECKED BY _____	

JALOUSIE WINDOWS & DOOR SCHEDULE


WINDOW TYPE	SIZE	DOOR TYPE	SIZE
(W1)	2'-6" x 4'-9"	(D1)	3'-0" x 7'-0"
(W2)	2'-8" x 1'-10"	(D2)	2'-0" x 5'-0"

STATE OF HAWAII
DEPARTMENT OF TRANSPORTATION
HIGHWAYS DIVISION

WAHIAWA BASEYARD OFFICE
TYP. SECTION & ELEVATIONS


PROJ. N^o HWY.-0-02-75
SCALE AS SHOWN DATE: SEPT. '75

SHEET No. 1 OF 1 SHEETS

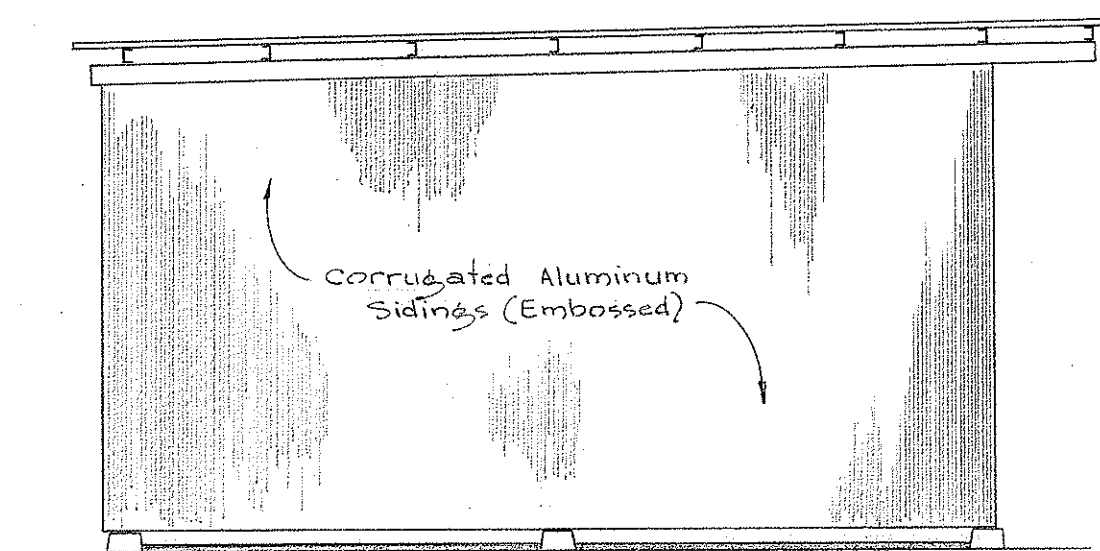


LEFT ELEVATION

Scale $\frac{3}{16}'' = 1'-0''$

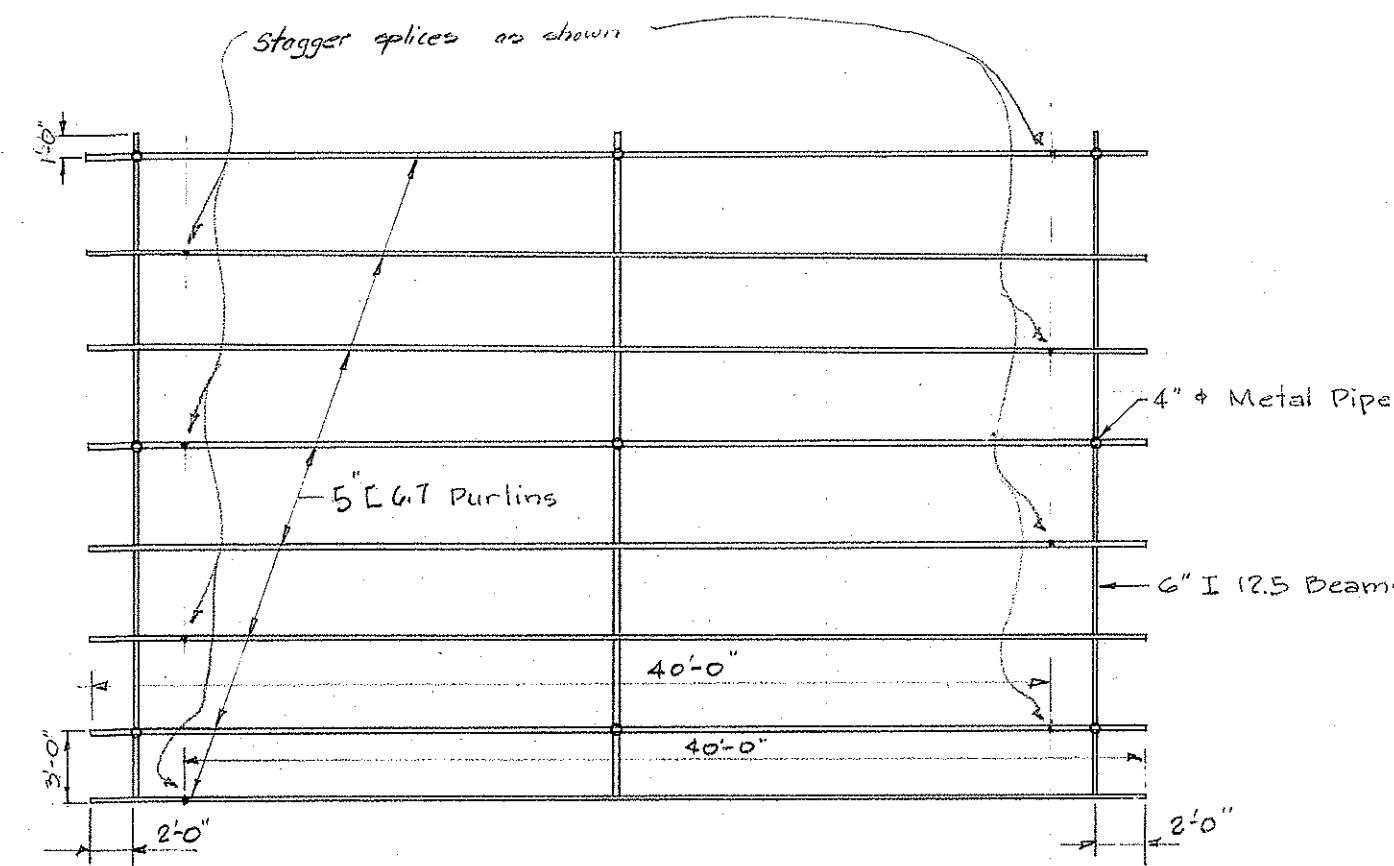


ROOF FRAMING PLAN

Scale $\frac{1}{8}'' = 1'-0''$

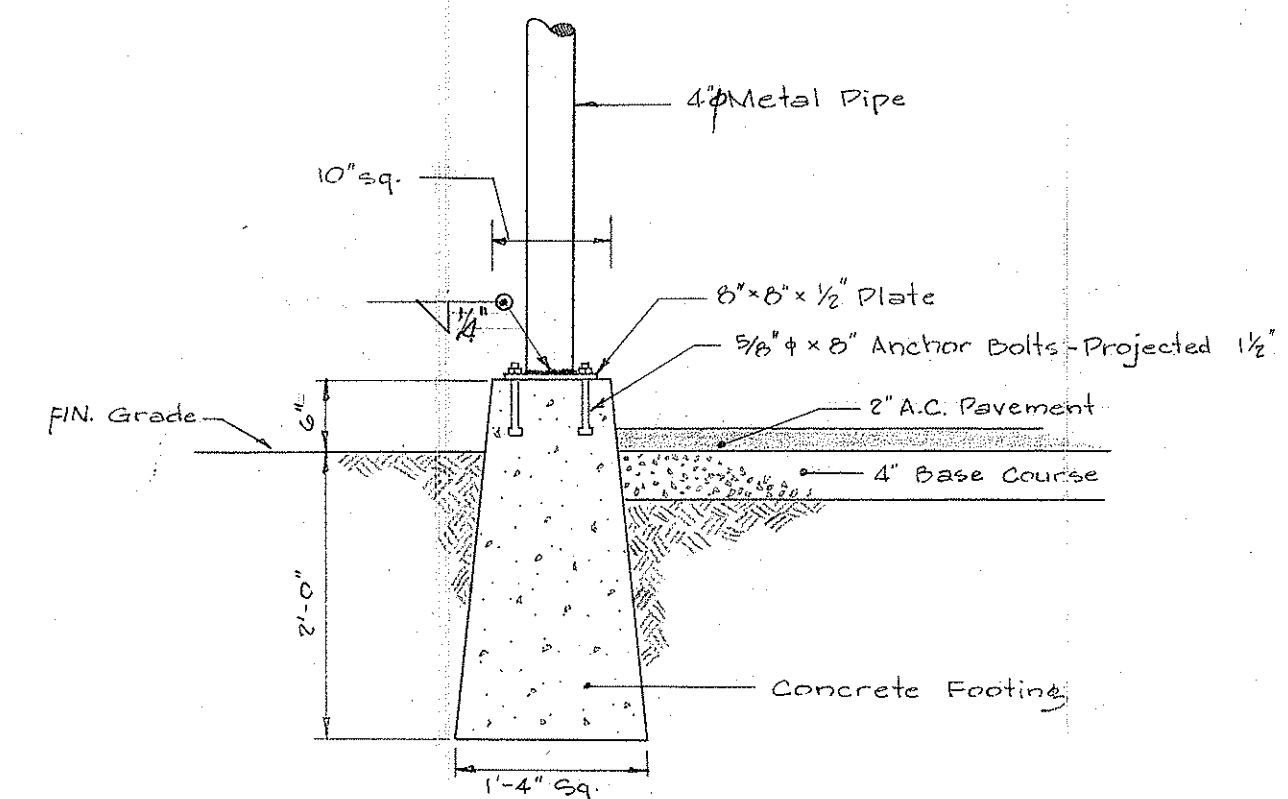


FOOTING SECTION

Scale $\frac{3}{4}'' = 1'-0''$

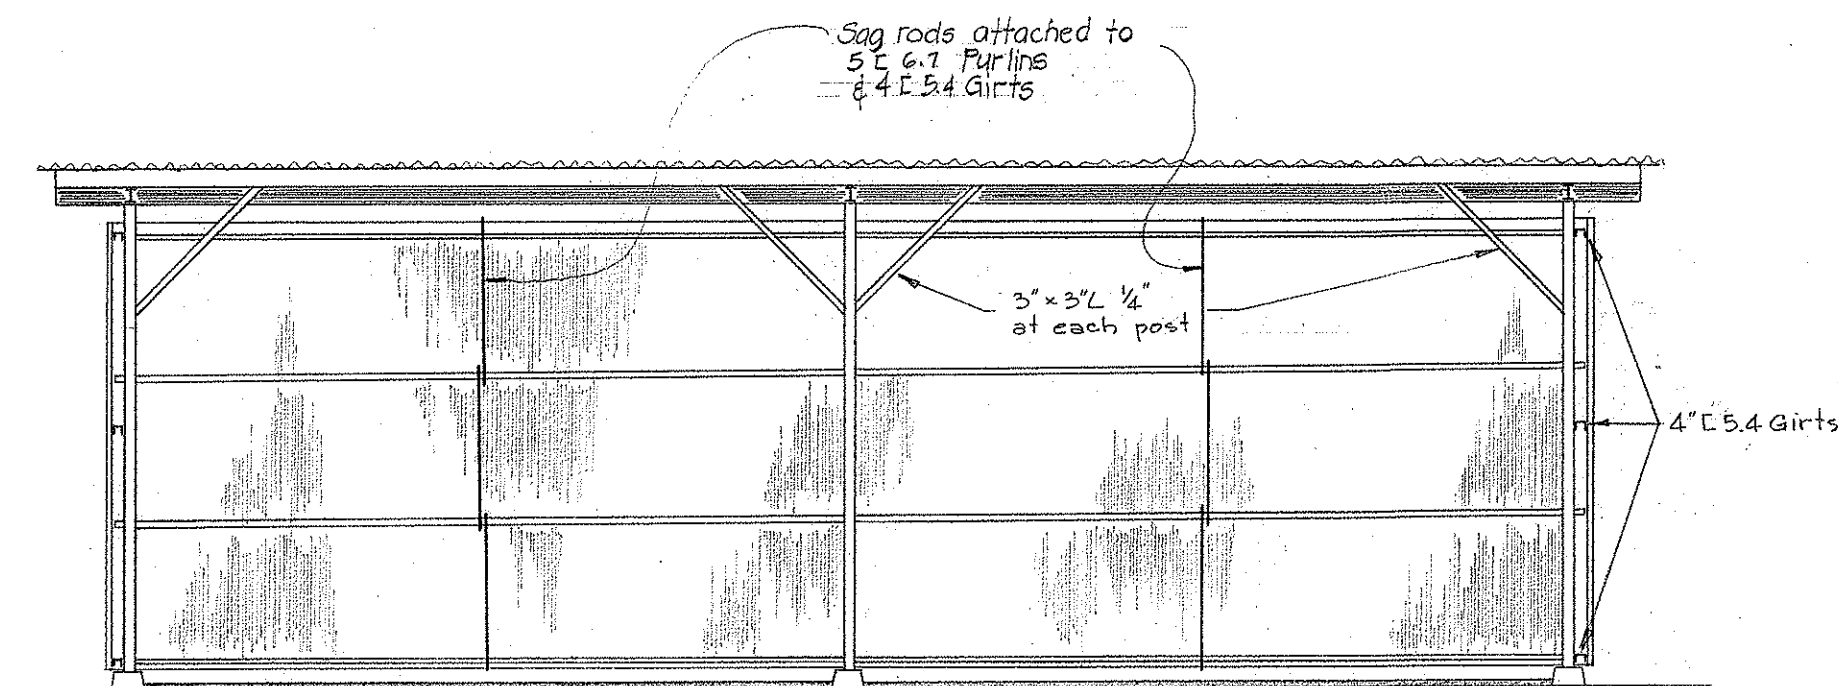

FRONT ELEVATION


Scale $\frac{3}{16}'' = 1'-0''$

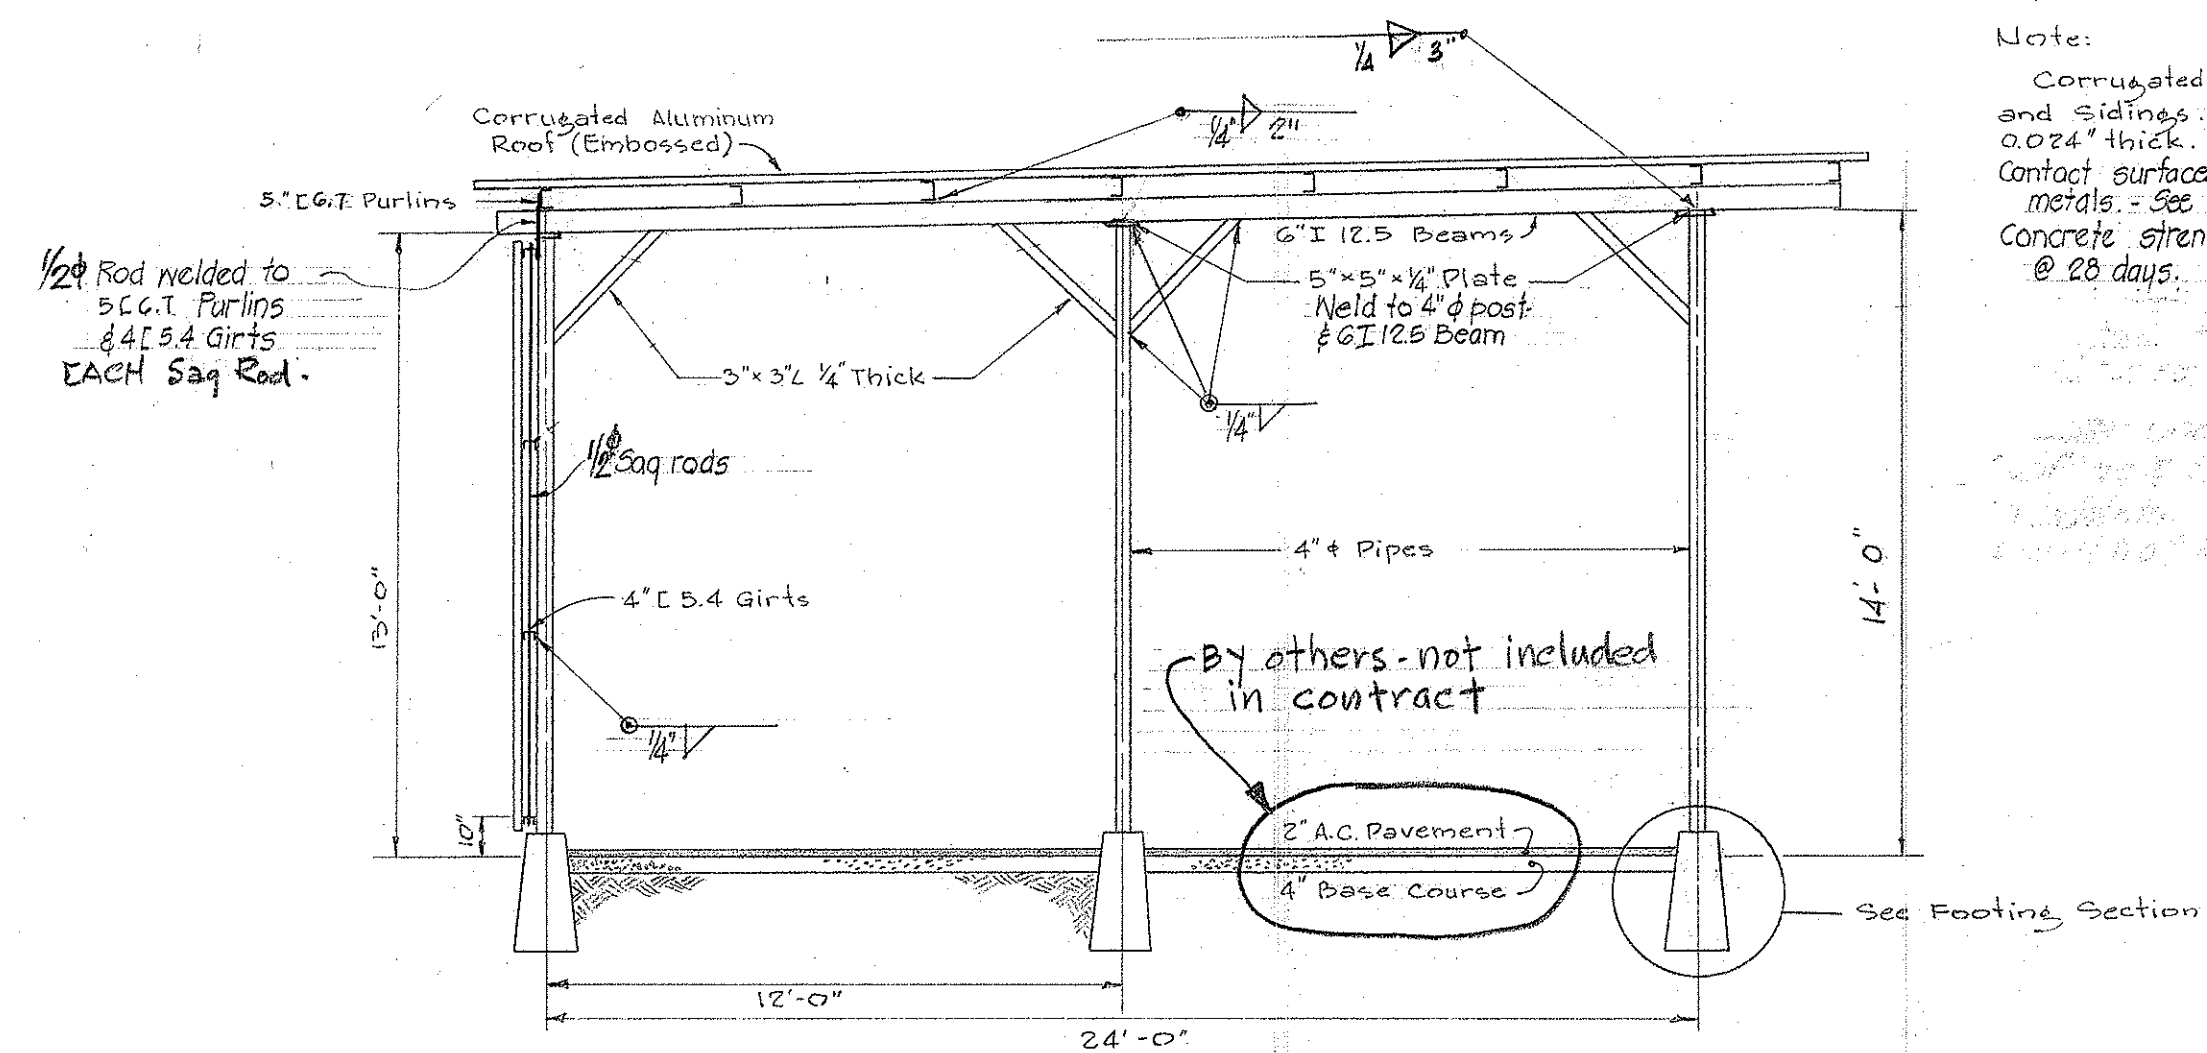

SECTION 'A-A'


Scale $\frac{1}{4}'' = 1'-0''$

Note:
Corrugated Aluminum Roofing and Siding: $2\frac{1}{2}''$ pitch; $\frac{1}{2}''$ deep 0.024" thick.
Contact surfaces between dissimilar metals: See special provisions.
Concrete strength shall be 2500 p.s.i. @ 28 days.

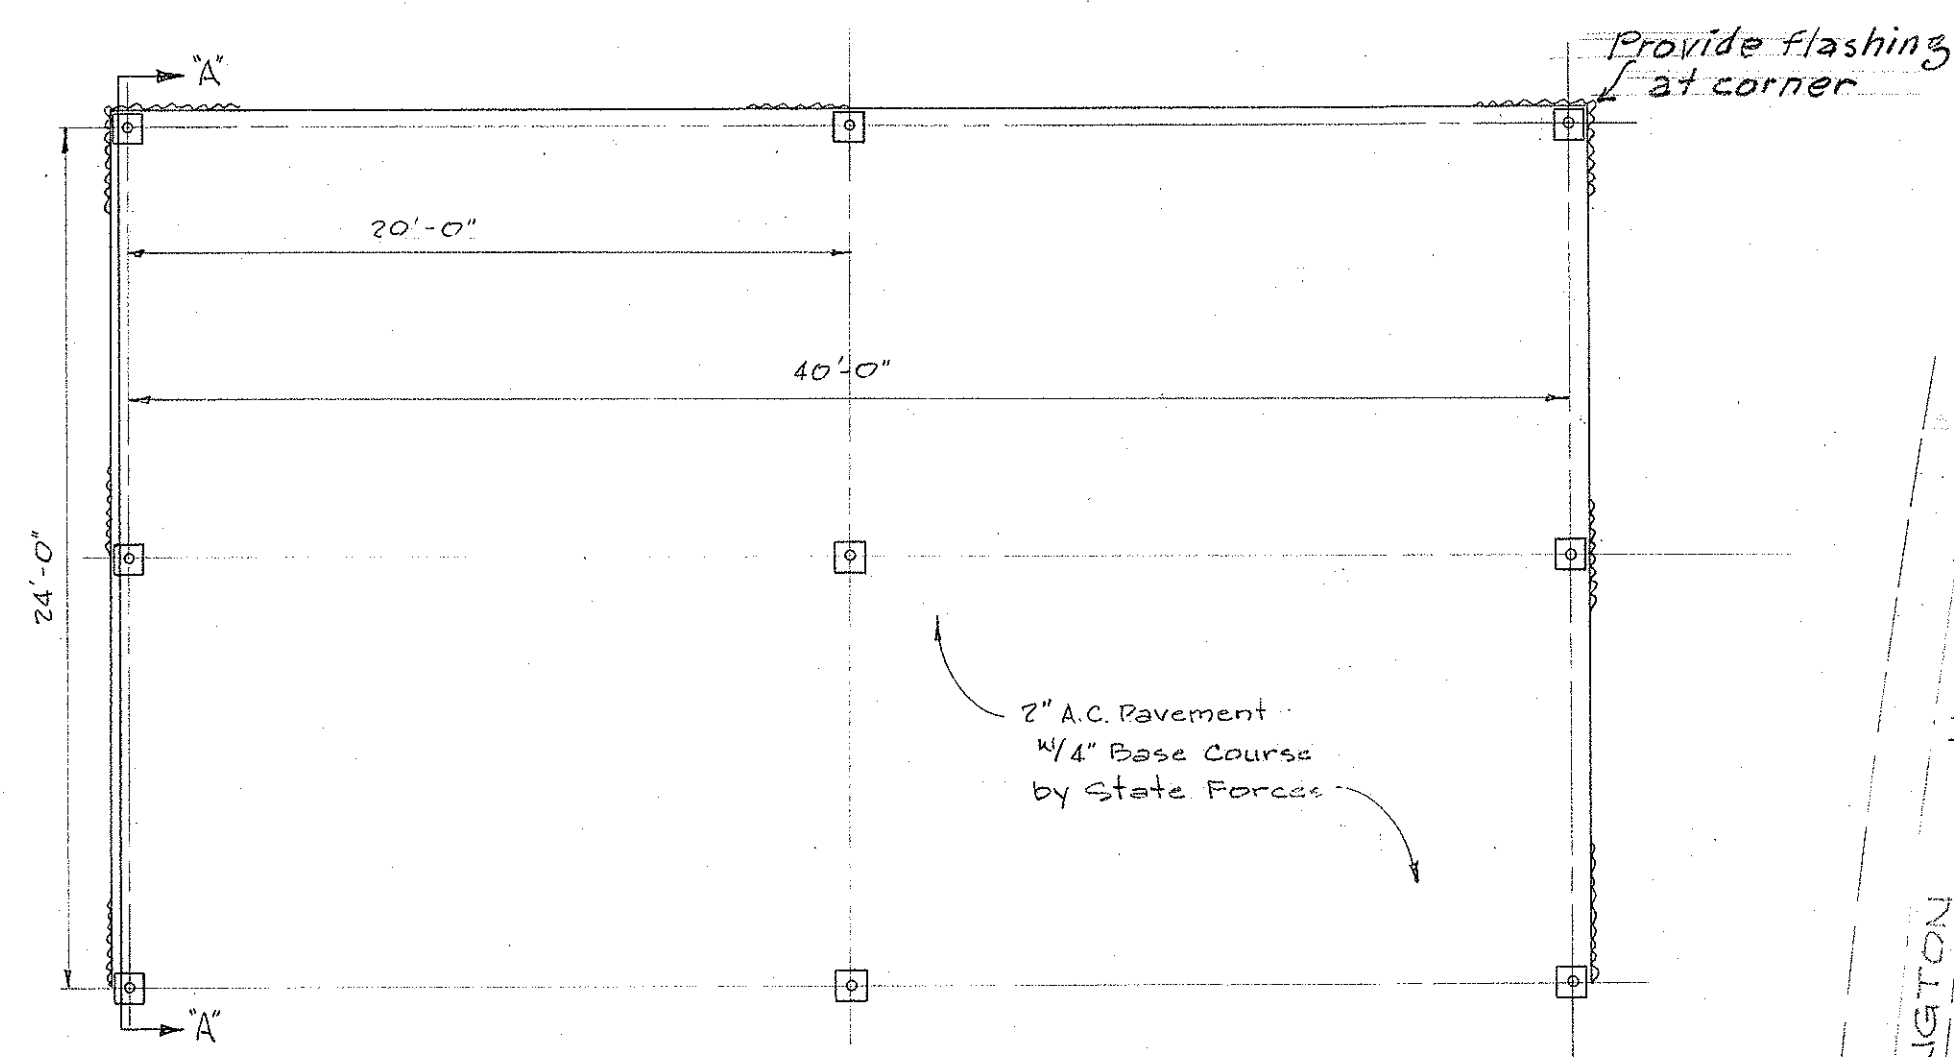

FLOOR PLAN

Scale $\frac{3}{16}'' = 1'-0''$

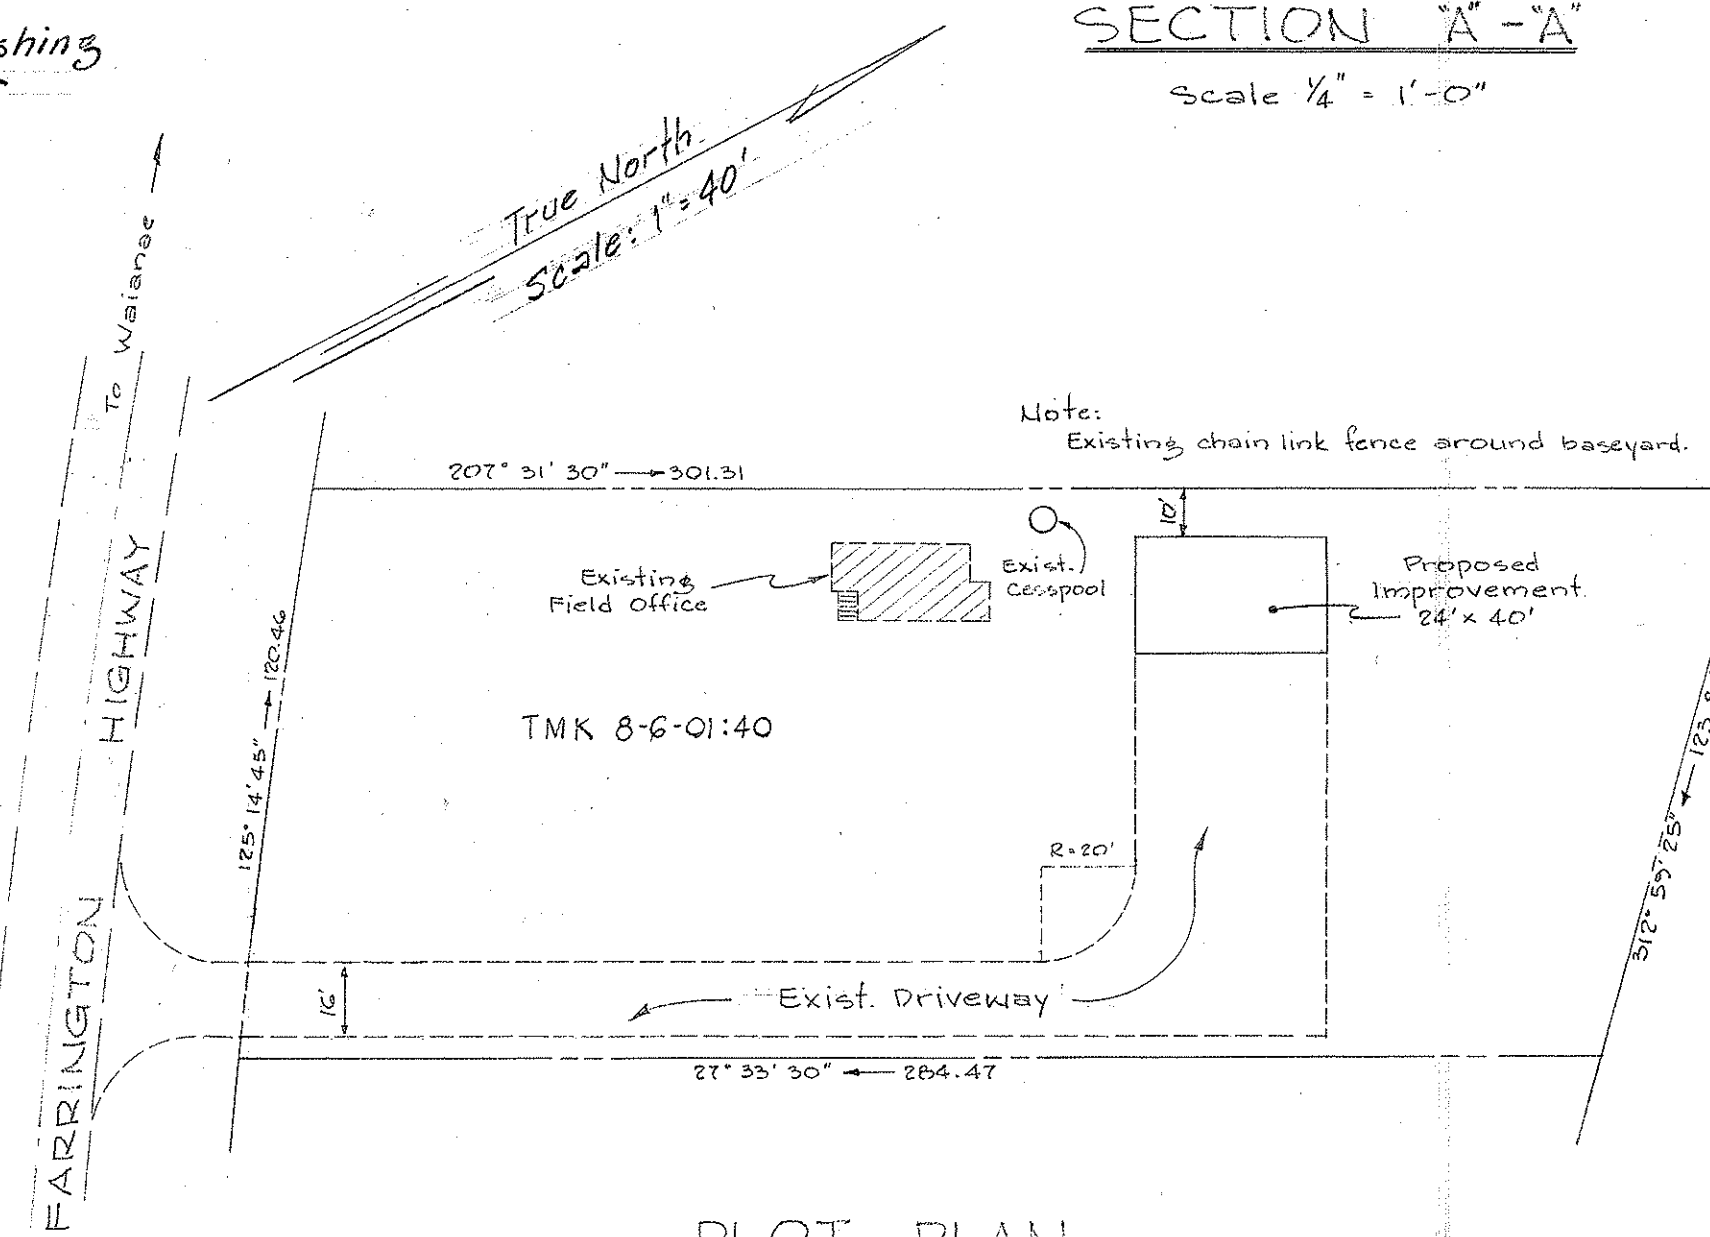

PLOT PLAN

Scale $1'' = 40'-0''$

- ① Alternate A (Lump sum)
Complete vehicle and equipment storage shed except items listed as not in contract.
- ② Alternate B (Lump sum)
Corrugated aluminum siding deleted from Alternate A.
- ③ Alternate C (Lump sum)
Corrugated aluminum siding, girts and sag rods deleted from Alternate A.

APPROVED: DATE: SEPT. 13, 1965

Kaipo K. Kauka
ACTING DIRECTOR OF TRANSPORTATION

STATE OF HAWAII
DEPARTMENT OF TRANSPORTATION
HIGHWAYS DIVISION

PROPOSED IMPROVEMENTS

AT WAIANAE BASEYARD

FARR. HWY. TMK 8-6-01:40

Scale as shown Date: Sept. 8, 1965

Sheet 1 of 1 sheet