


FED. ROAD DIST. NO.	STATE	PROJ. NO.	FISCAL YEAR	SHEET NO.	TOTAL SHEETS
HAWAII	HAW.	HWY-0-02-75	1977	2	5

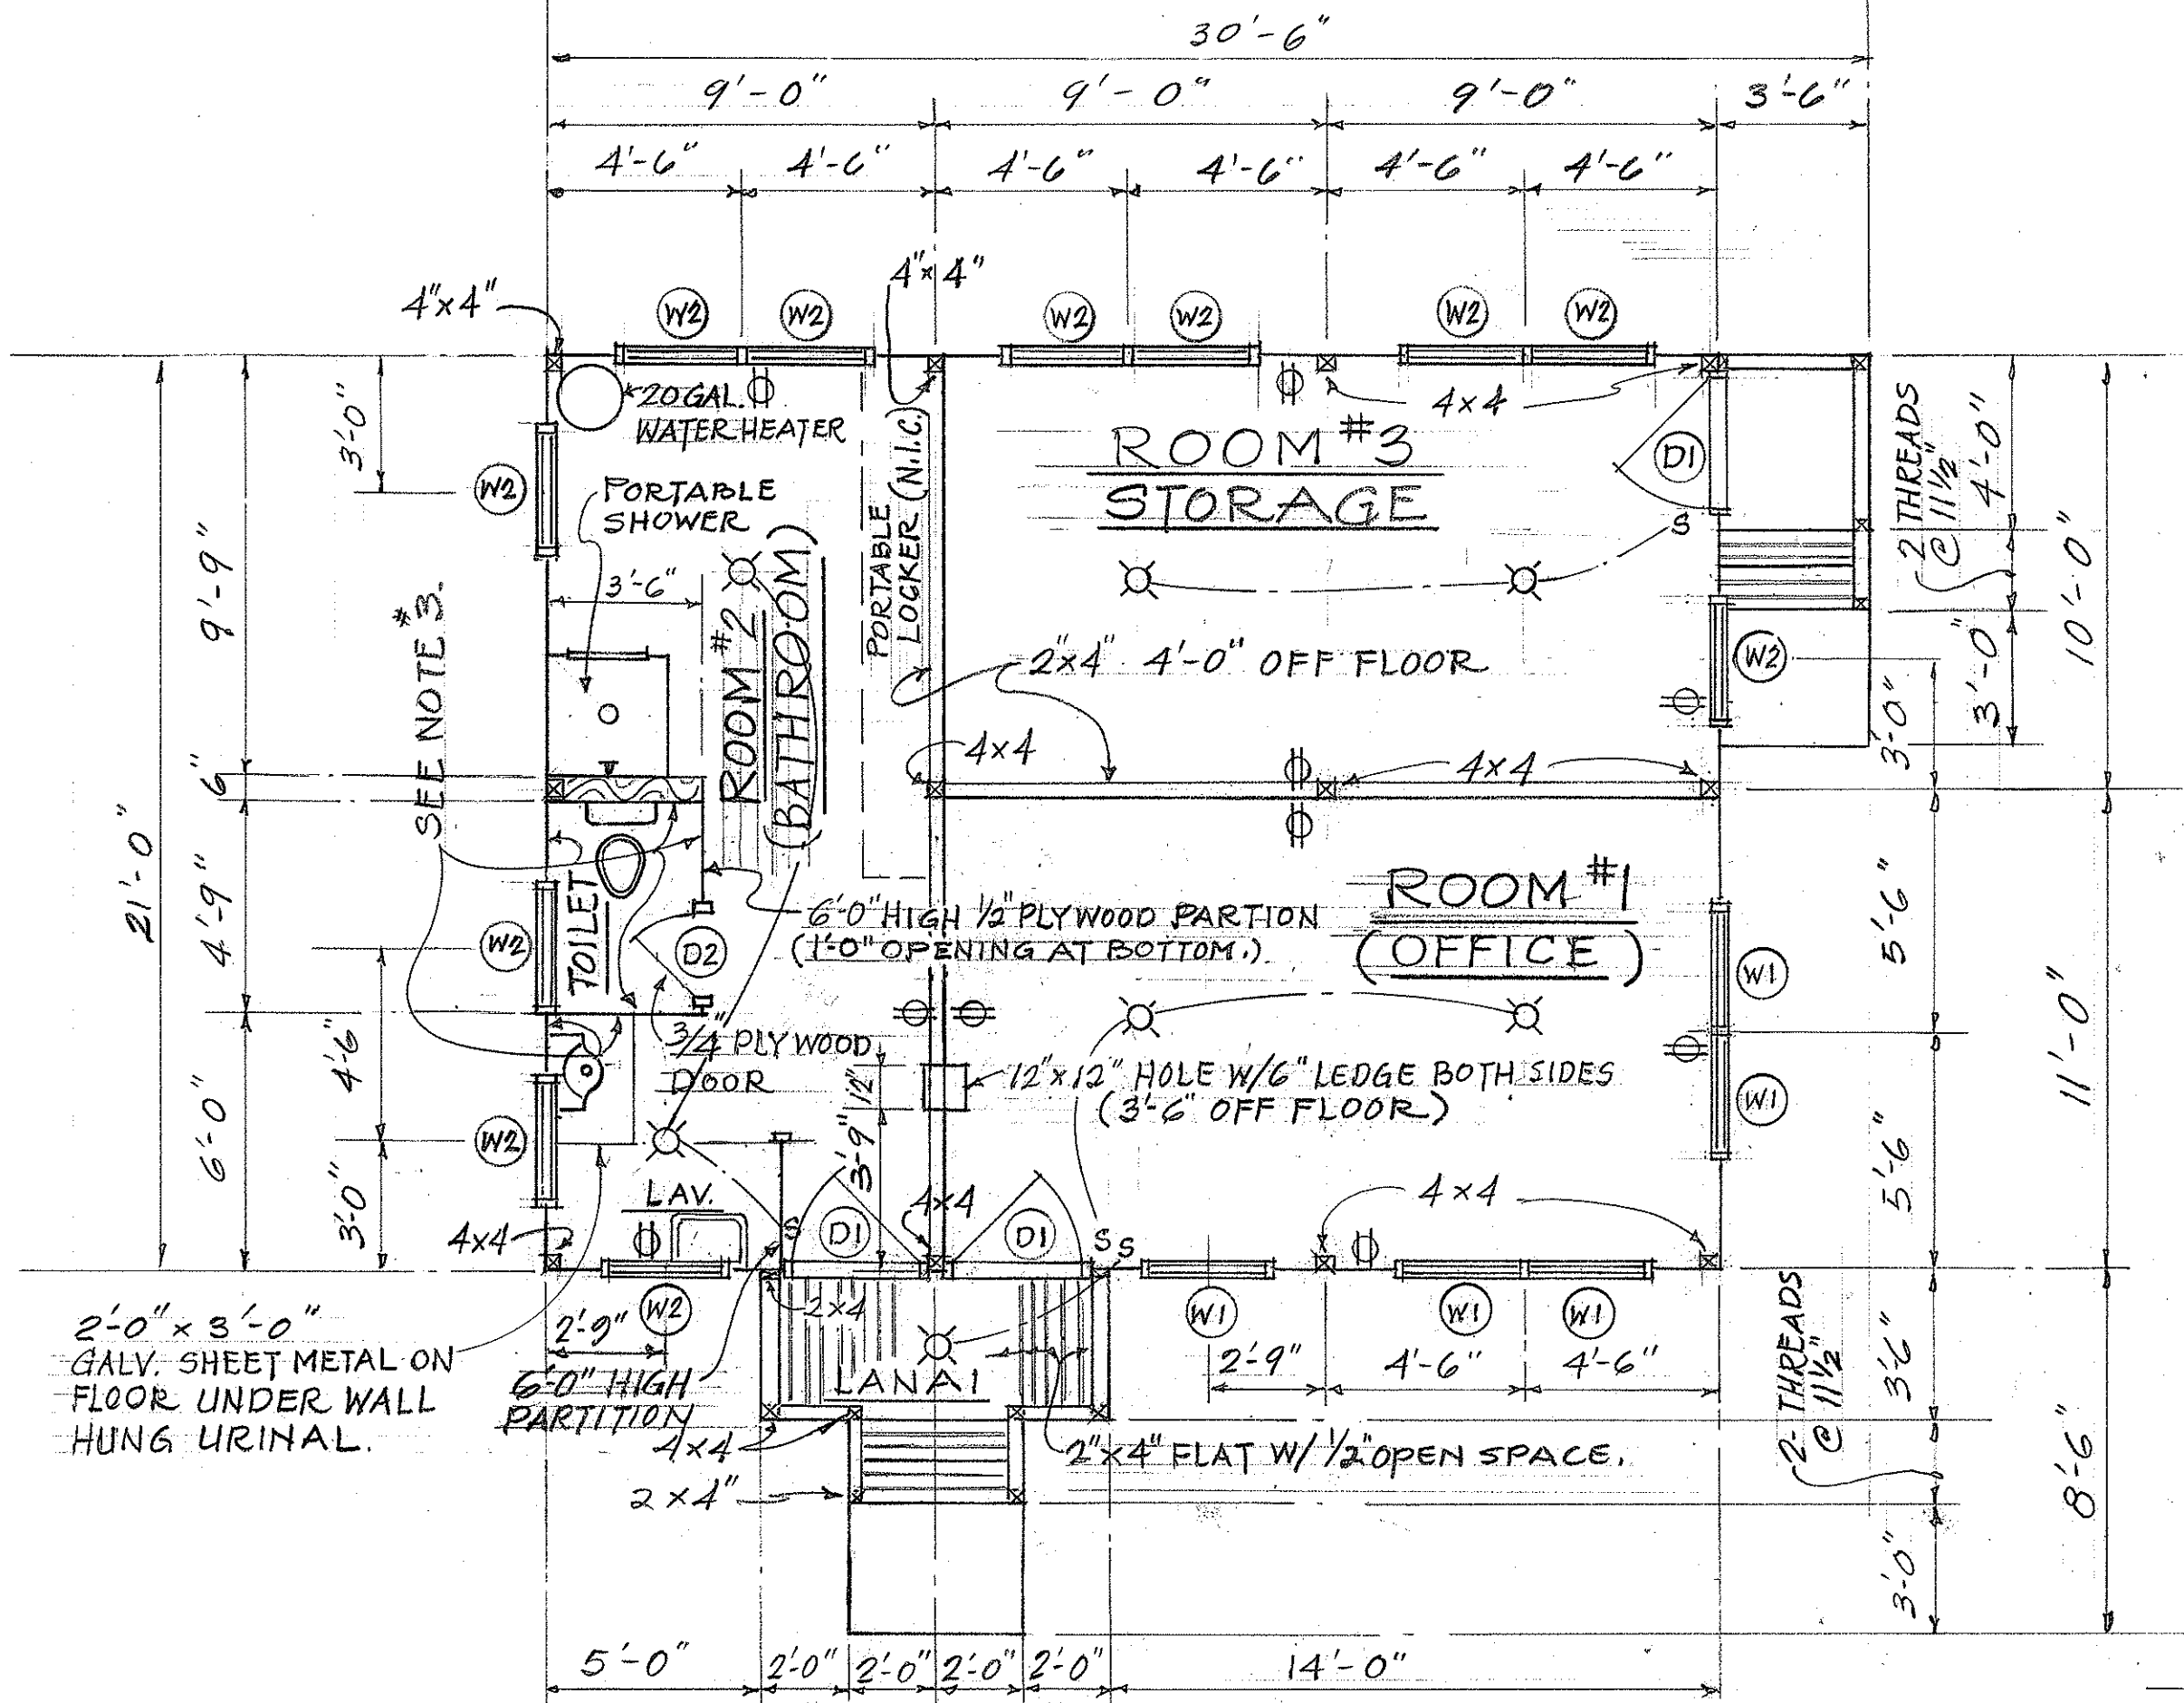

FLOOR PLAN

SCALE: 1/4" = 1'-0"


GENERAL NOTES

- ALL WINDOWS & DOOR FRAME SHALL BE OF CL. K.D. DOUG. FIR S4S TO SIZE AS SHOWN EXCEPT OTHERWISE INDICATED. SEE SCHEDULE ON SHT. # 3 FOR WINDOW & DOOR SIZE.
- ALL INTERIOR WOOD FLOORING SHALL BE SAND FINISHED WITH VINYL ASBESTOS ^{DEX-O-TEX} ~~THE~~ FLOORING OR PAINT. SEE FLOOR COVERING SCHEDULE BELOW.
- LINE INTERIOR FACE OF TOILET WALLS & URINAL WALLS (2'-0" x 3'-0" GALV. SHEET AREA) WITH 1/8" TILE BOARD 4'-0" HIGH. (MATERIALS SHALL BE BEST TILE, CERAMIC TILE, FORMICA, MALITE, SEAMLESS COAT PAINTING, E.G. PITT-GLAZE PAINT OR EQUAL
- ALL WORK SHALL CONFORM TO THE LATEST U.B.C. & APPLICABLE BUILDING CODE OF CITY & COUNTY OF HONOLULU.

NOTE - PAINTING OF SEAMLESS COAT BY OTHERS.


FLOOR COVERING SCHEDULE

ROOM #1 (OFFICE)	PAINT
ROOM #2 (BATHROOM)	DEX-O-TEX OR EQUAL VINYL ASBESTOS TILE (12"x12"x3/32")
ROOM #3 (STORAGE)	PAINT

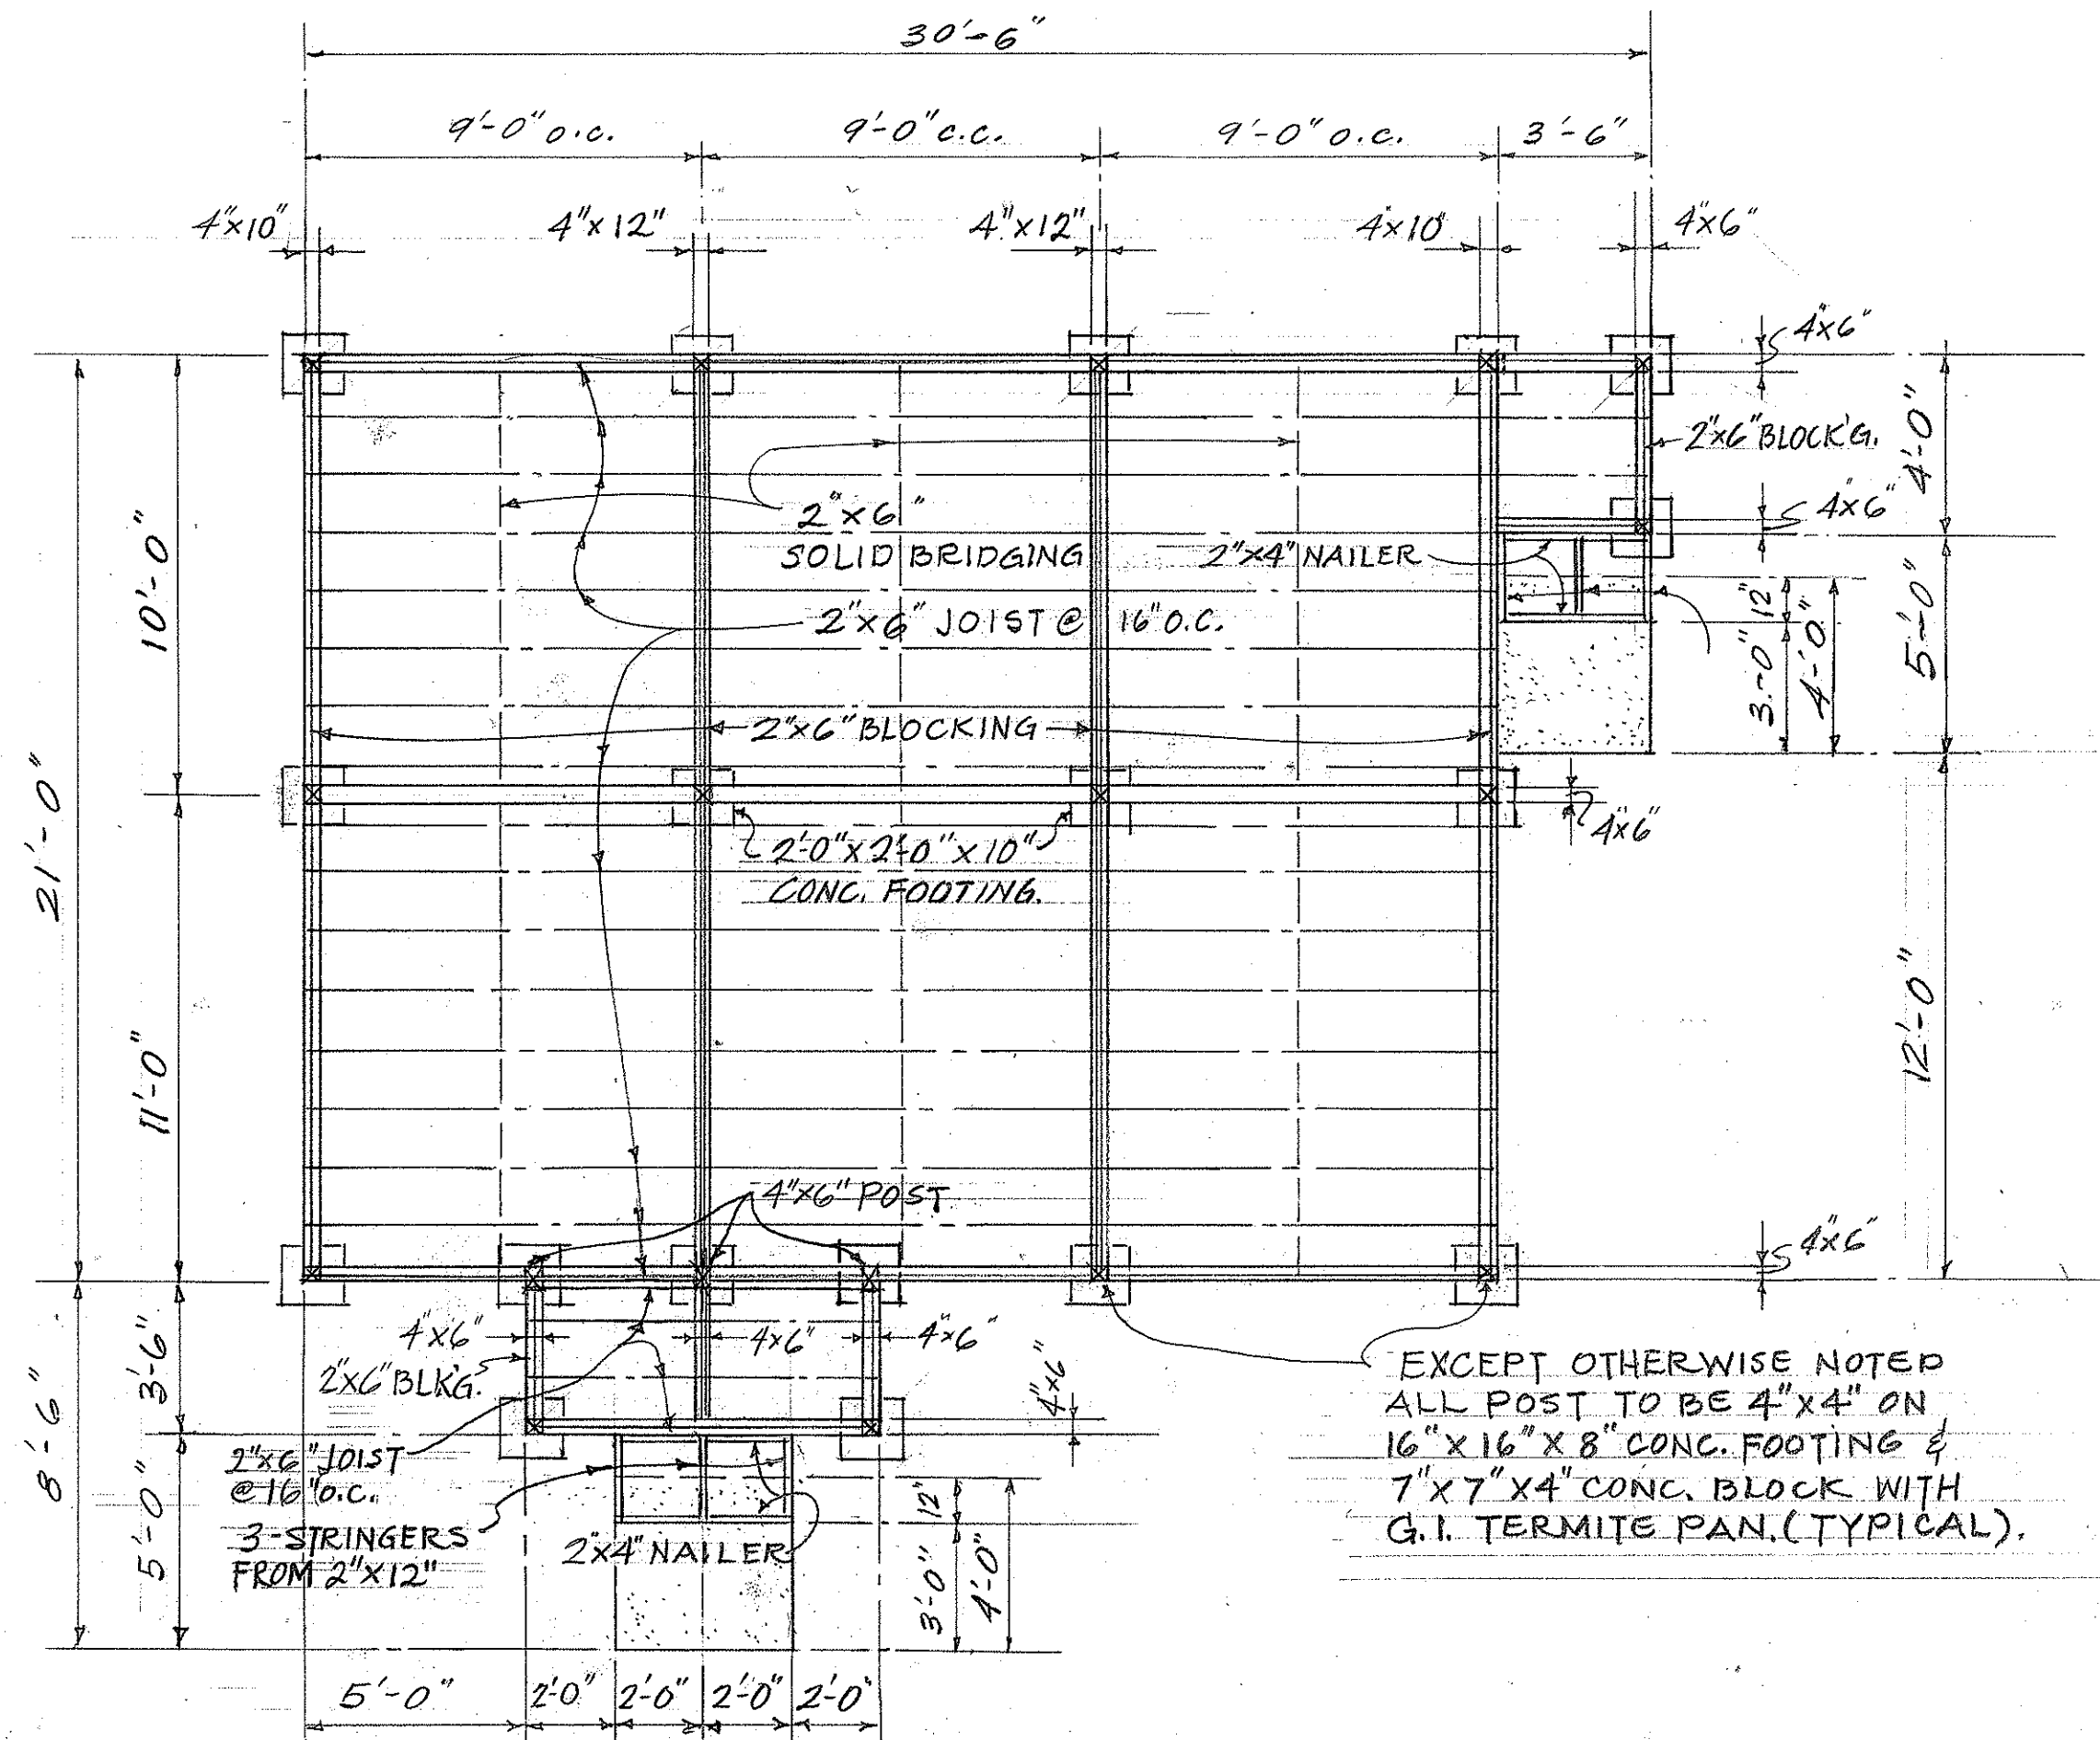


FOUNDATION PLAN

SCALE: 1/4" = 1'-0"

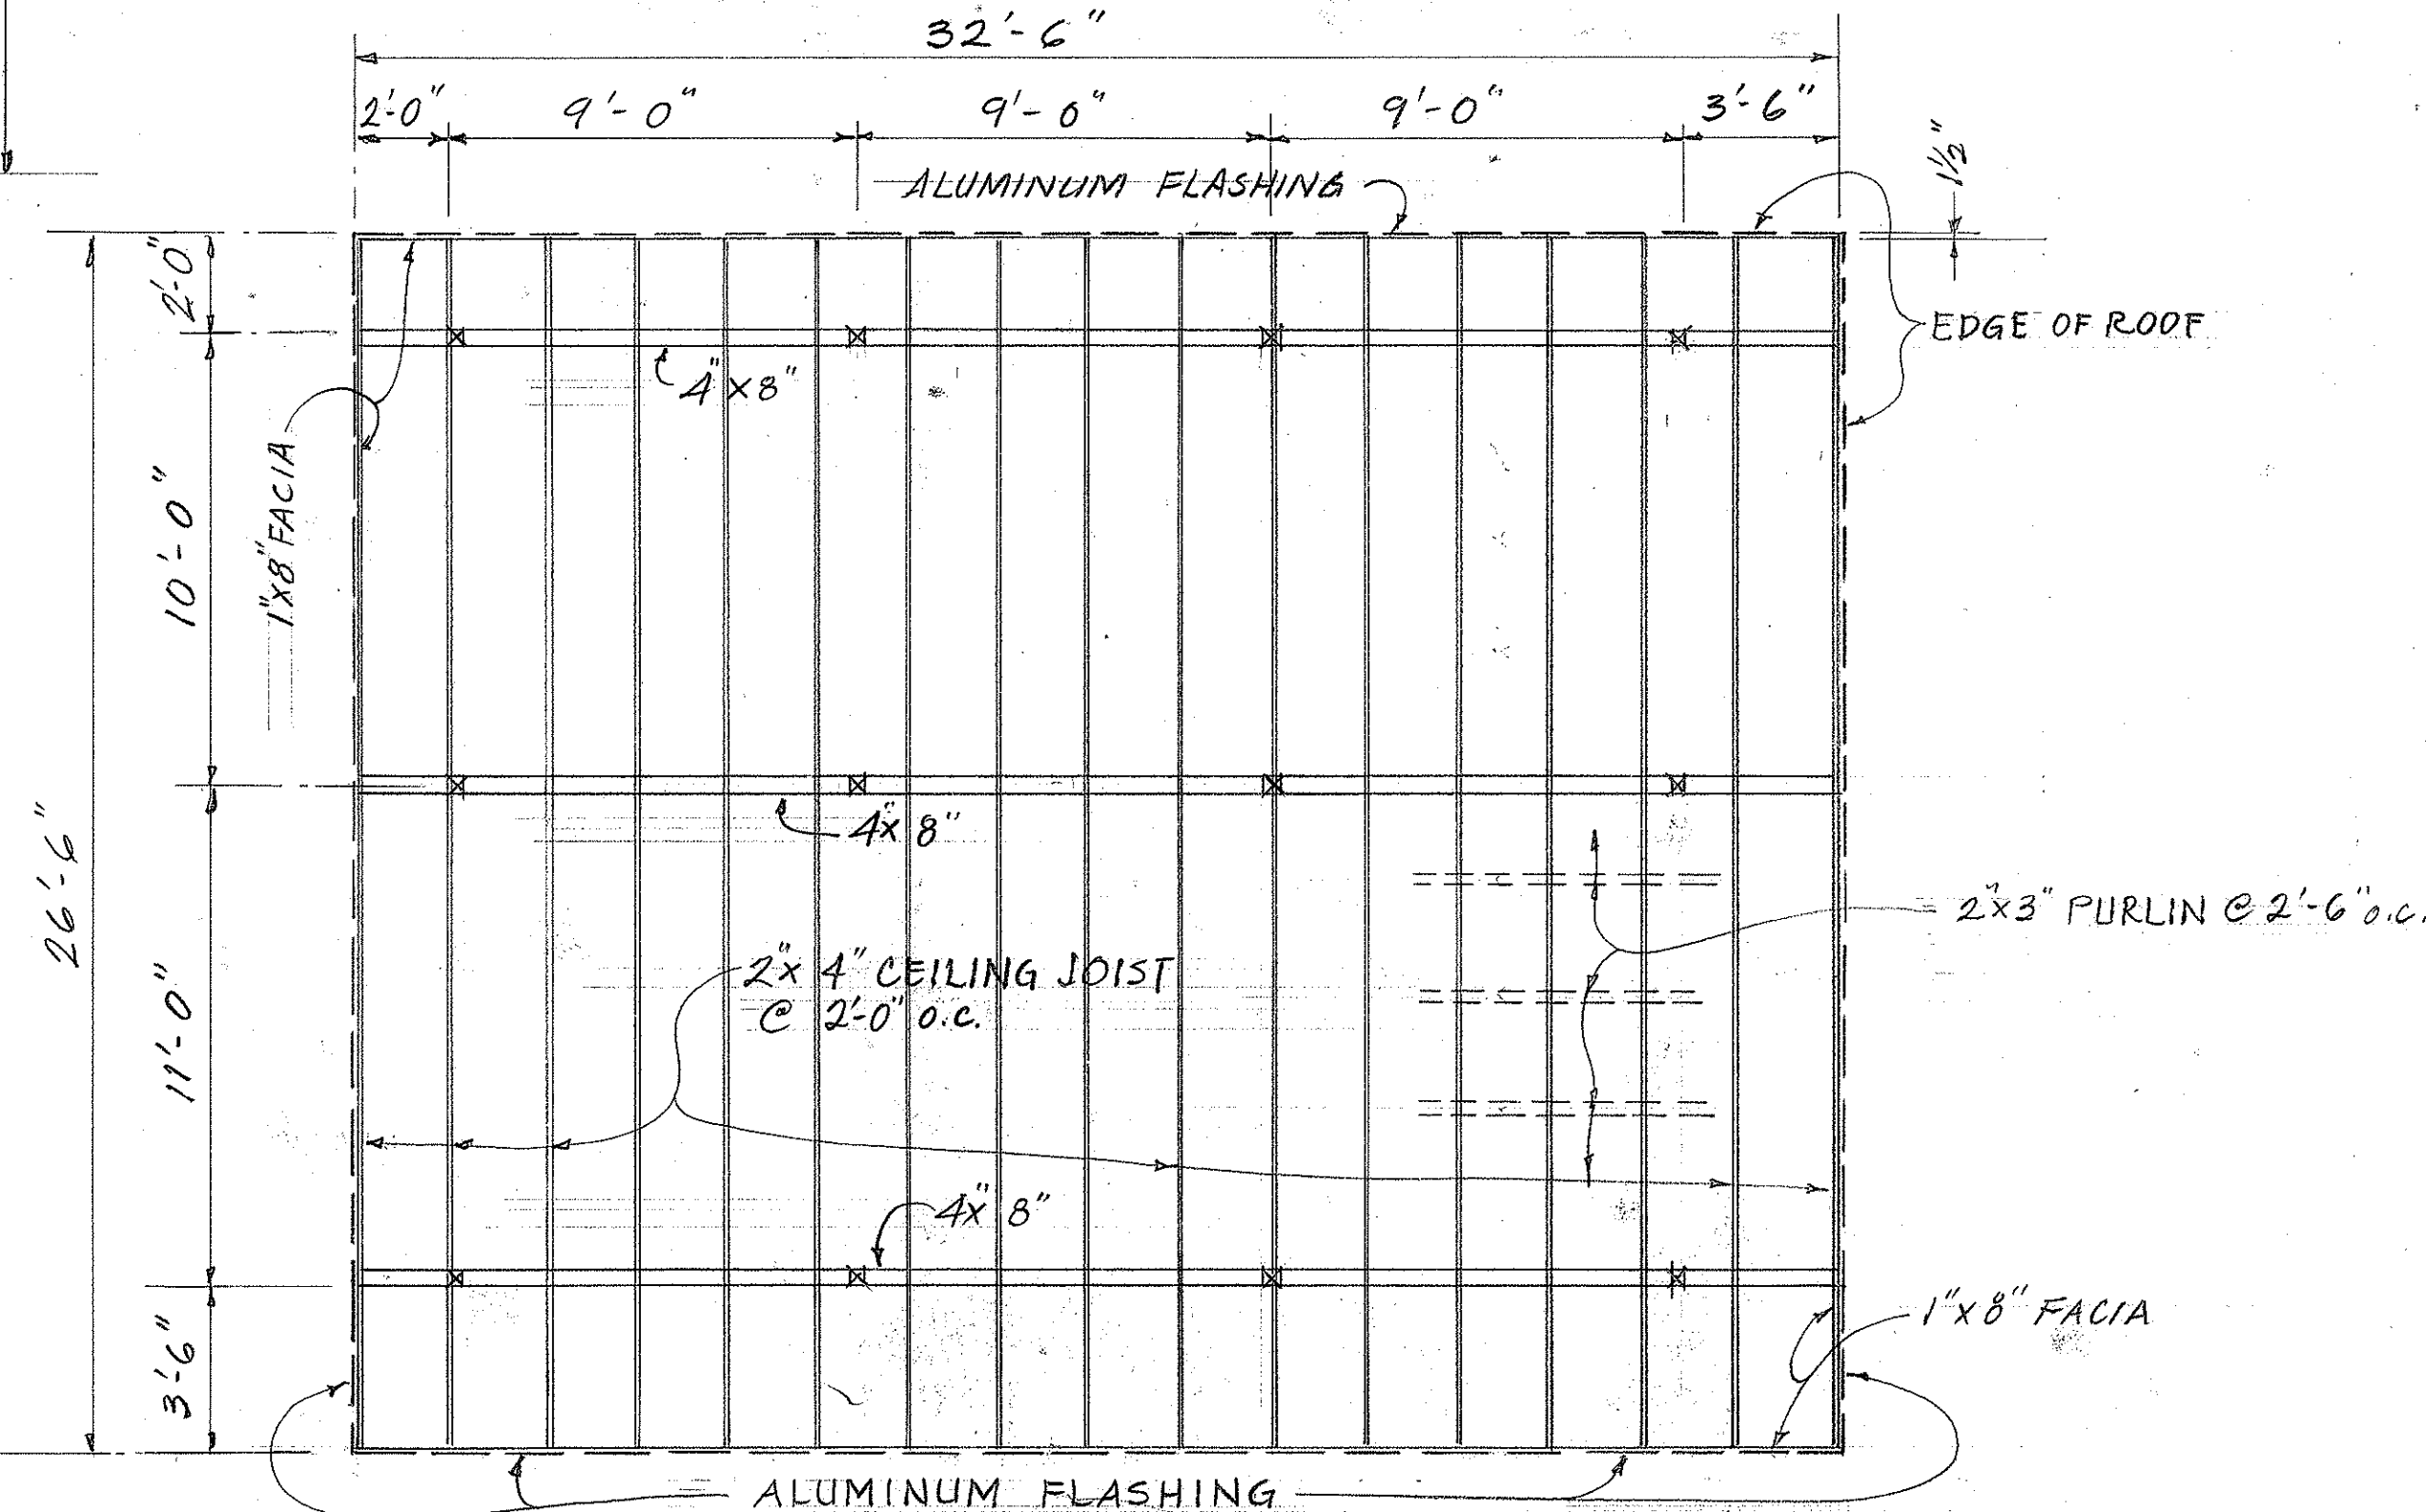

ROOF FRAMING PLAN

SCALE: 1/4" = 1'-0"

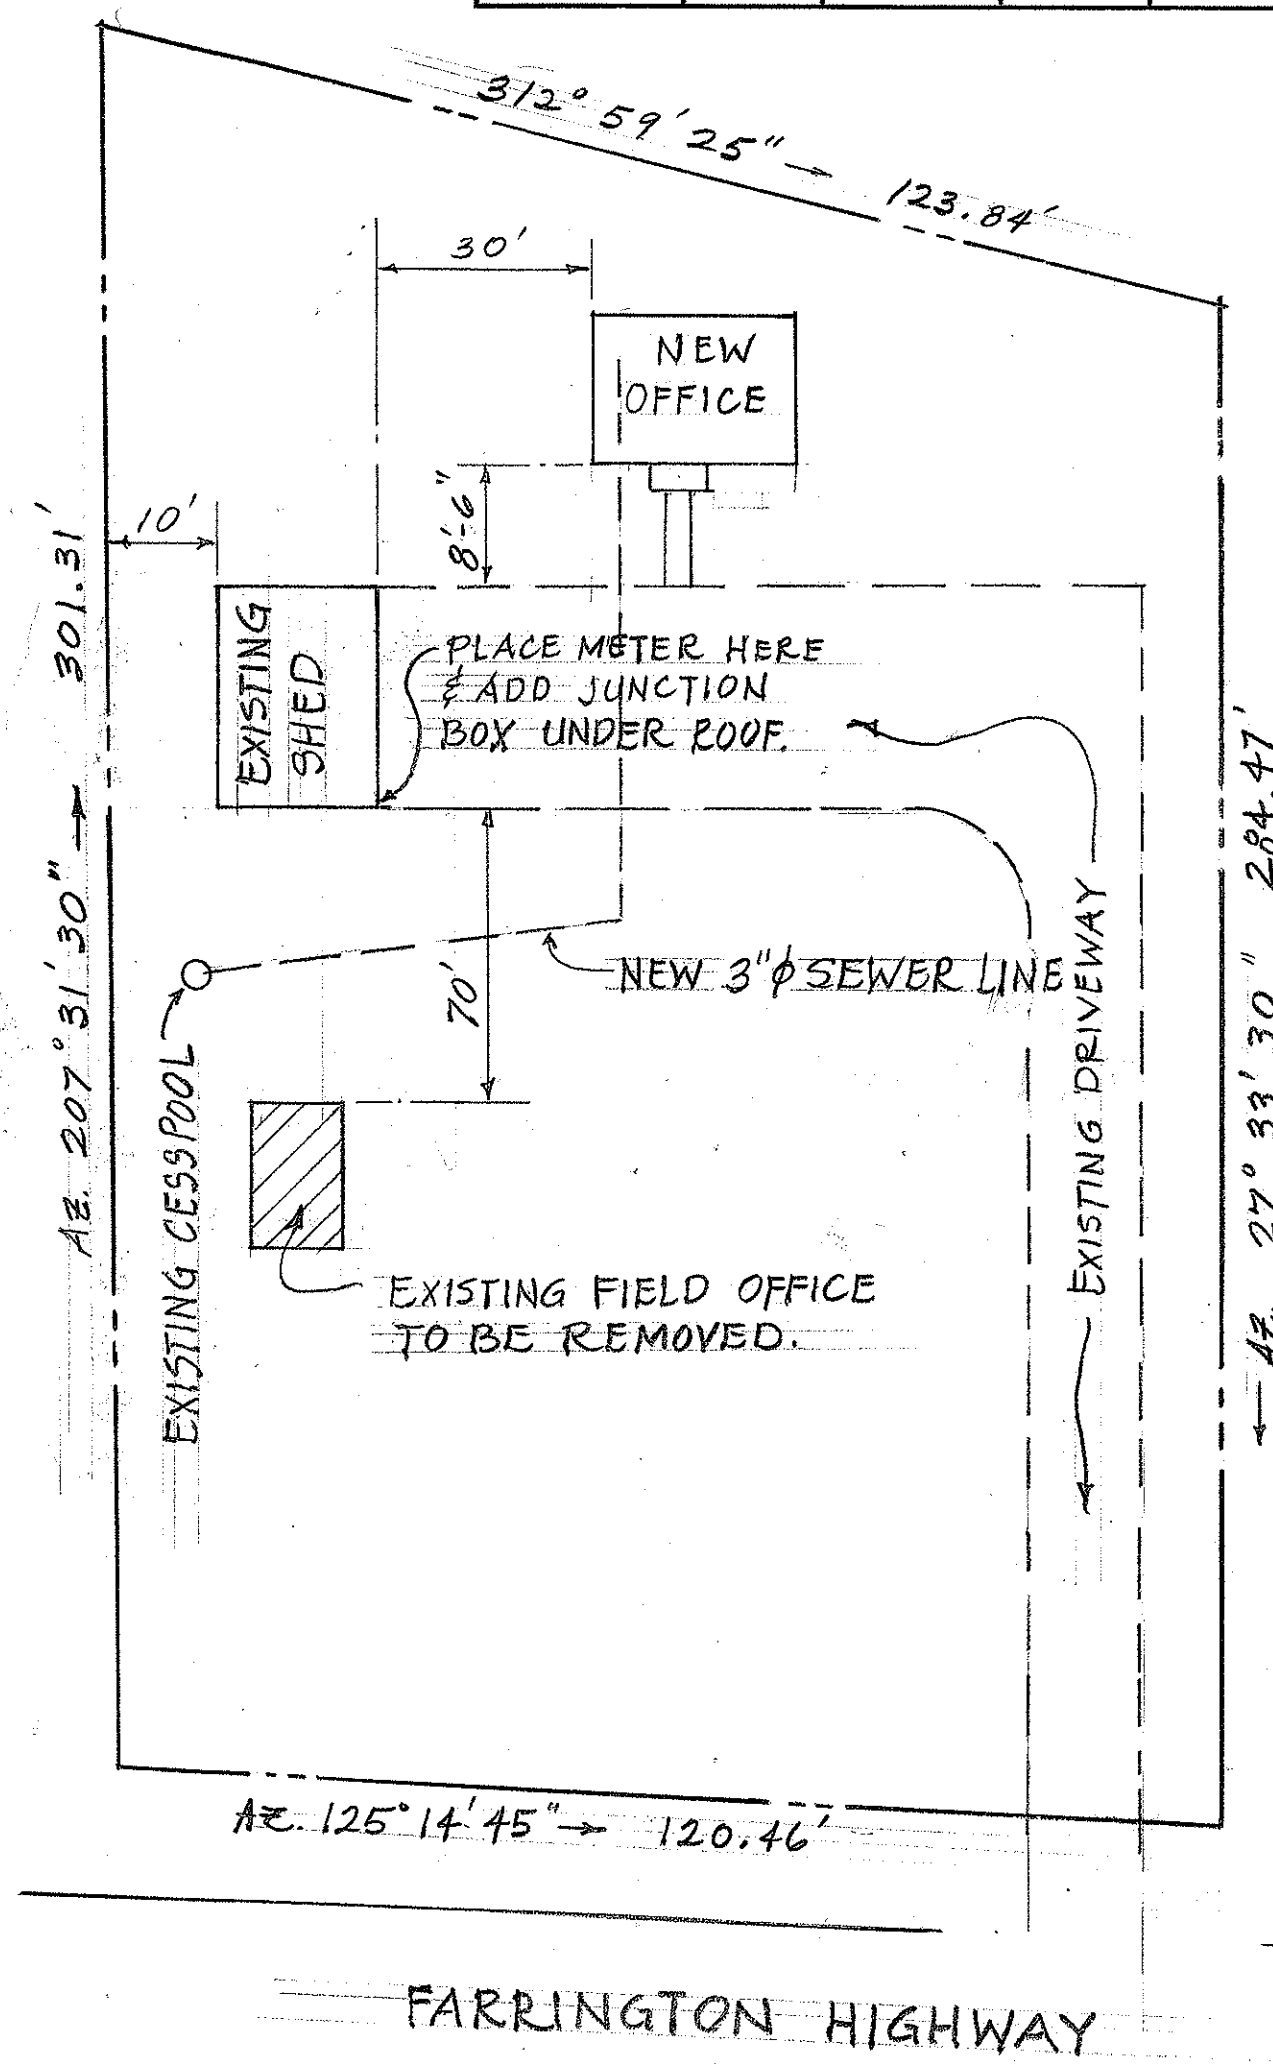

PLOT PLAN

NOT TO SCALE

TAX MAP KEY 8-6-01:40


TOTAL AREA = 0.805 AC.

STATE OF HAWAII DEPARTMENT OF TRANSPORTATION HIGHWAYS DIVISION
WAIANAE BASEYARD OFFICE FLOOR, FOUNDATION, PLOT & ROOF FRAMING PLANS
PROJ. NO. HWY-0-02-75 SCALE AS SHOWN DATE: SEPT. '75
SHEET NO. 1 OF 1 SHEETS

ORIGINAL PLAN	DATE
SURVEY PLOTTED BY	
DRAWN BY	
DESIGNED BY	
NOTED BY	
CHECKED BY	

WINDOW & DOOR SCHEDULE			
WINDOW TYPE	SIZE	DOOR TYPE	SIZE
(W1)	2'-8" x 4'-9"	(D1)	3'-0" x 7'-0"
(W2)	2'-8" x 1'-10"	(D2)	2'-0" x 5'-0"

SCALE: $1'' = 1' - 0''$

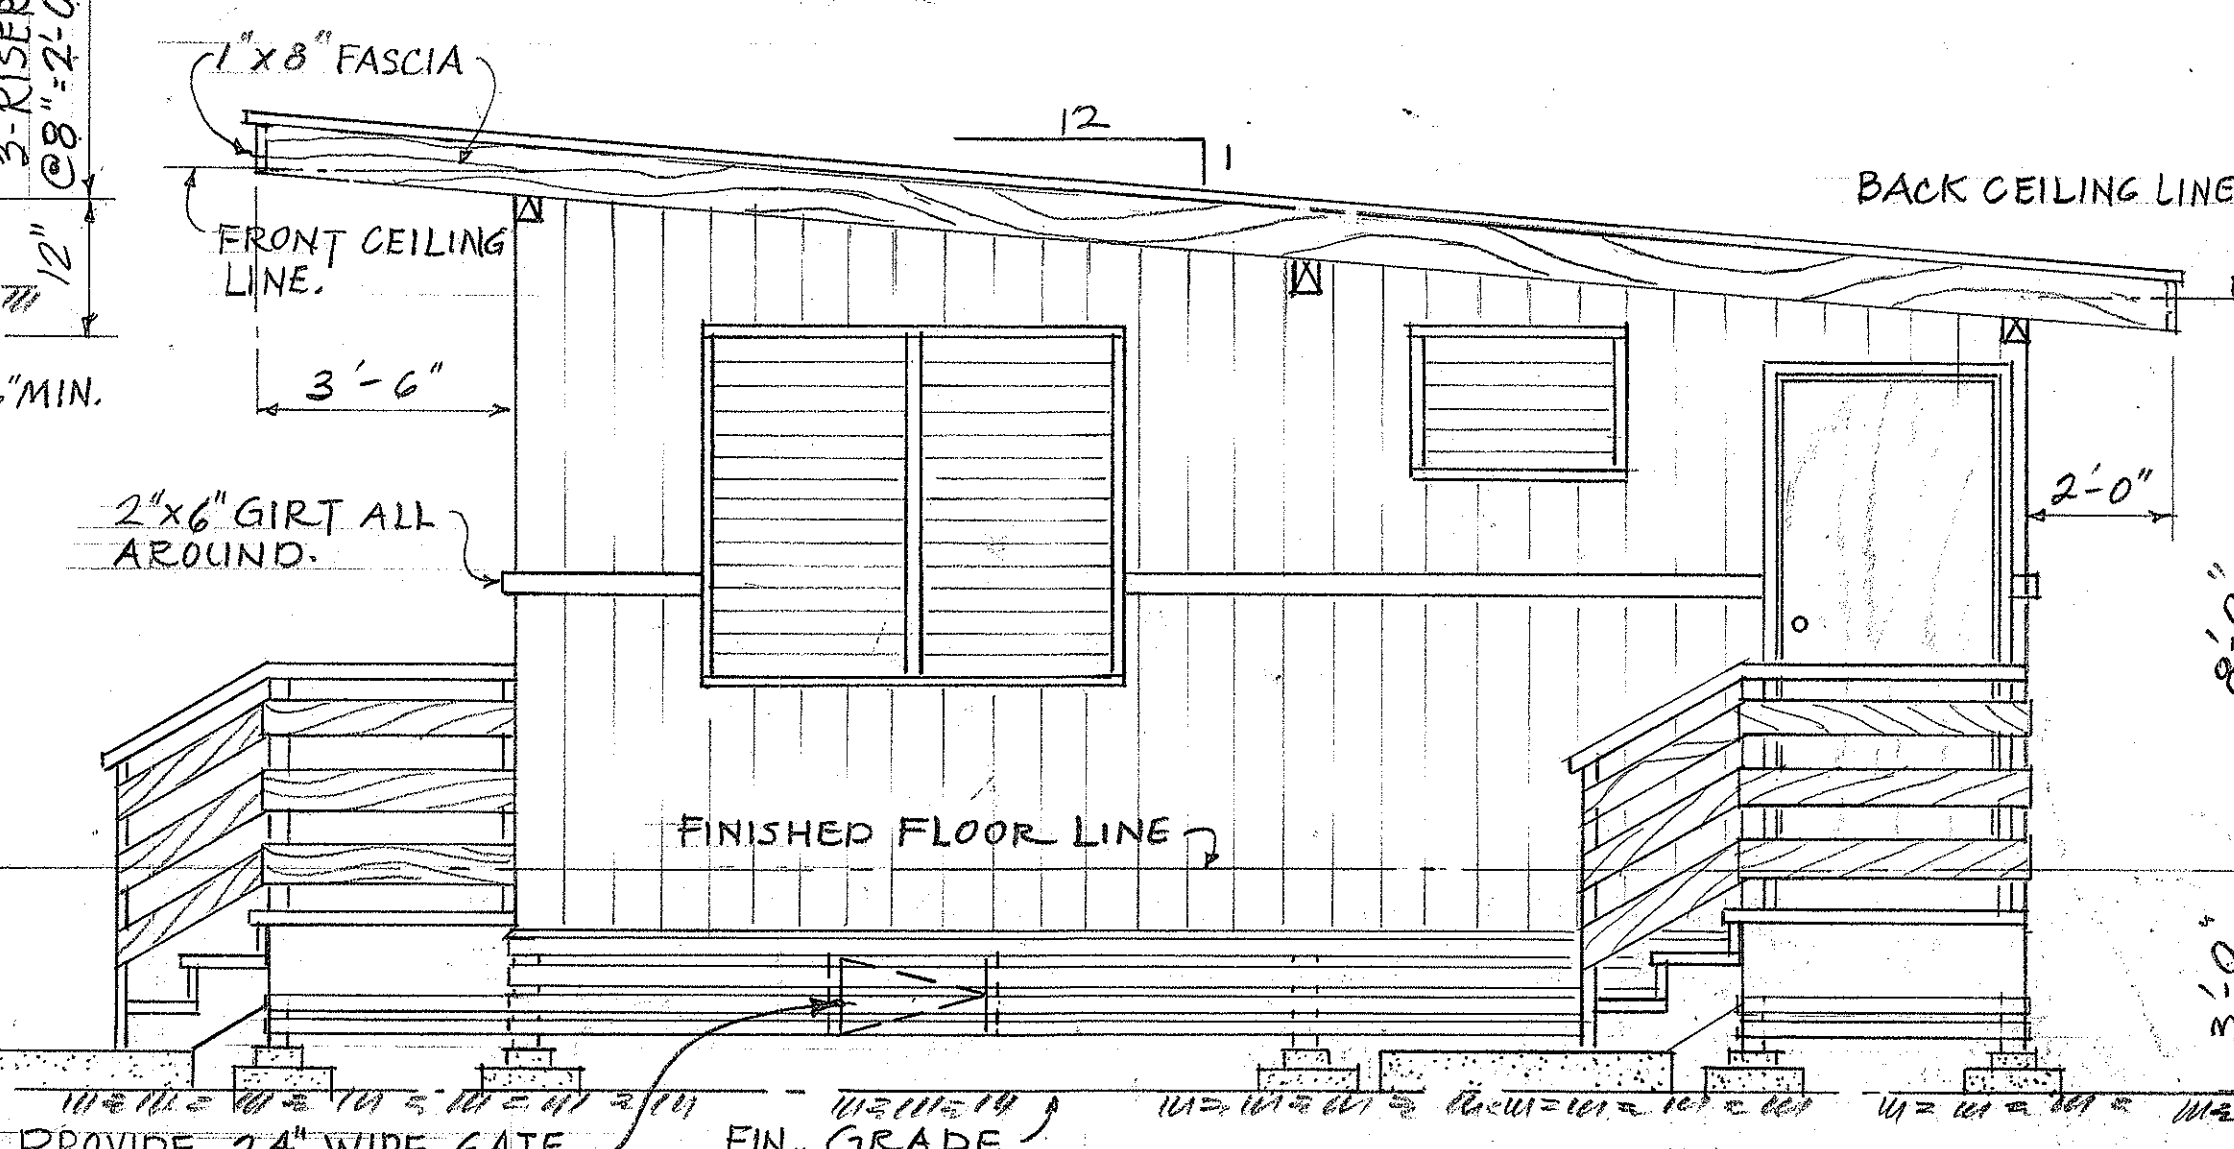

SCALE: $\frac{3}{8}" = 1' - 0'$



SCALE: $\frac{3}{8}'' = 1' - 0''$

ORIGINAL PLAN	SURVEY PLOTTED BY _____	DATE _____
	DRAWN BY _____	" _____
	TRACED BY _____	" _____
	DESIGNED BY _____	" _____
	QUANTITIES BY _____	" _____
	CHECKED BY _____	" _____

STATE OF HAWAII
DEPARTMENT OF TRANSPORTATION
HIGHWAYS DIVISION
WAIANAE BASEYARD OFFICE
TYP. SECTION & ELEVATIONS
PROJ. N^o HWY-0-02-75
SCALE AS SHOWN DATE: SEPT., '75
SHEET NO. 1 OF 1 SHEETS