



FED. ROAD DIST. NO.	STATE	PROJ. NO.	FISCAL YEAR	SHEET NO.	TOTAL SHEETS
HAWAII	HAW.	HWY-0-01-86	1987	5	12

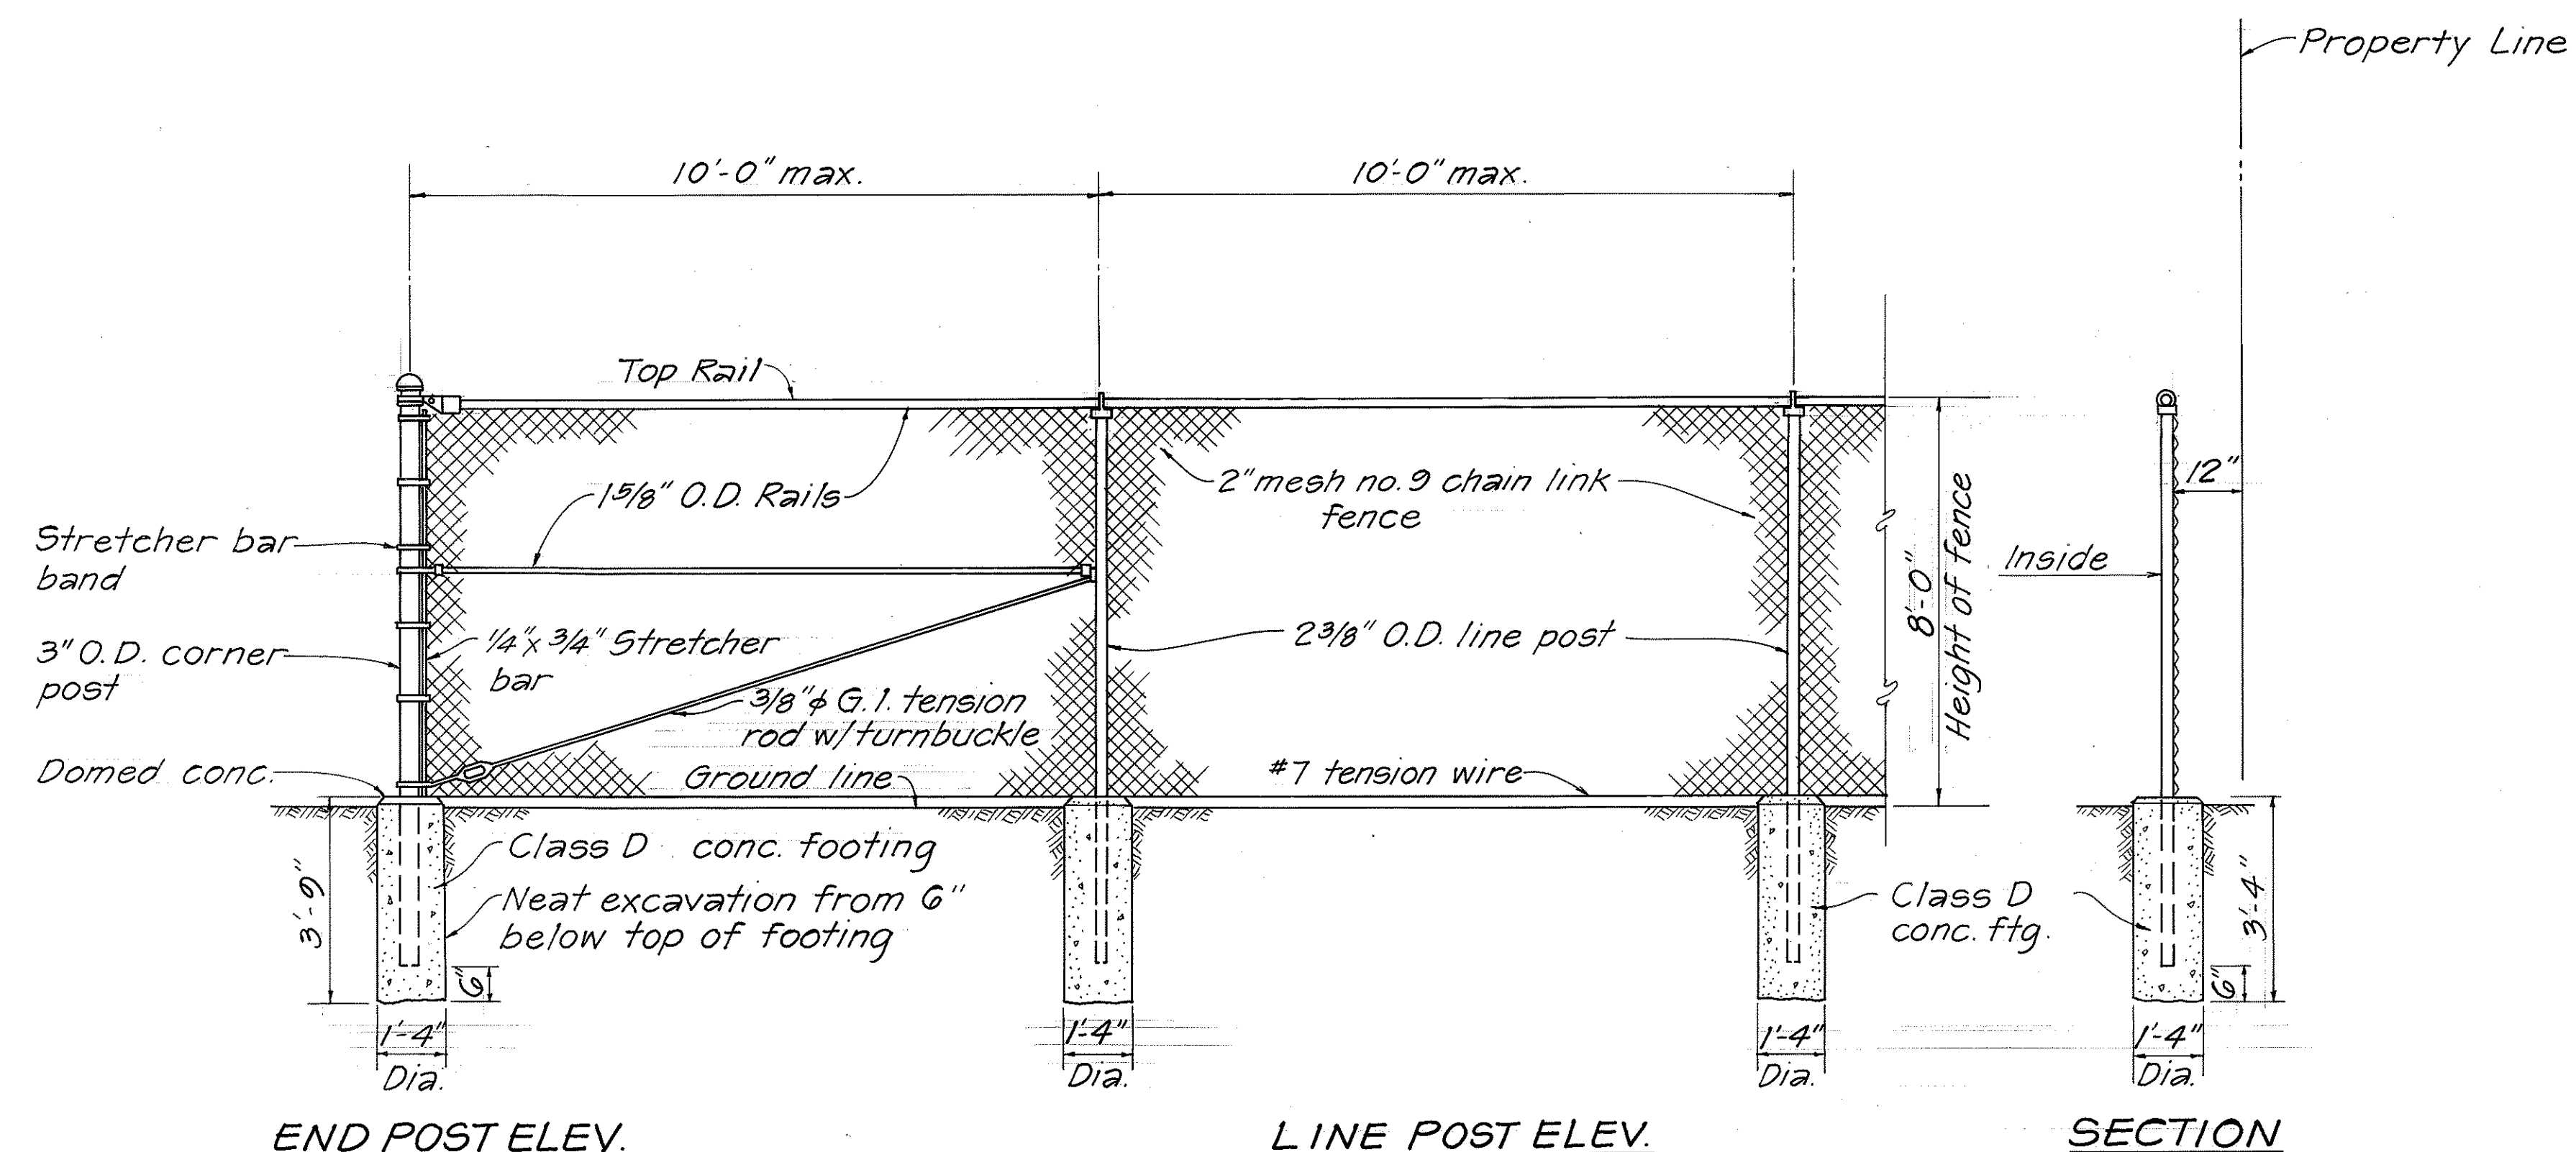


DETAIL OF CHAIN LINK FENCE

Not To Scale

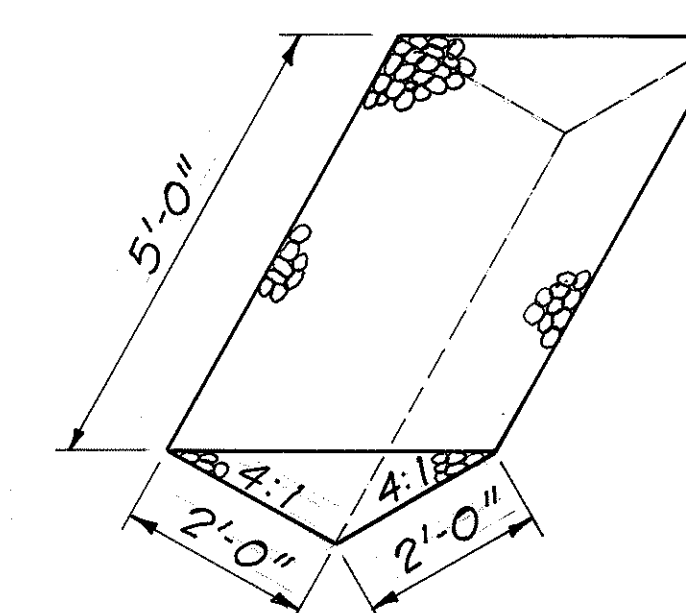

V-TYPE

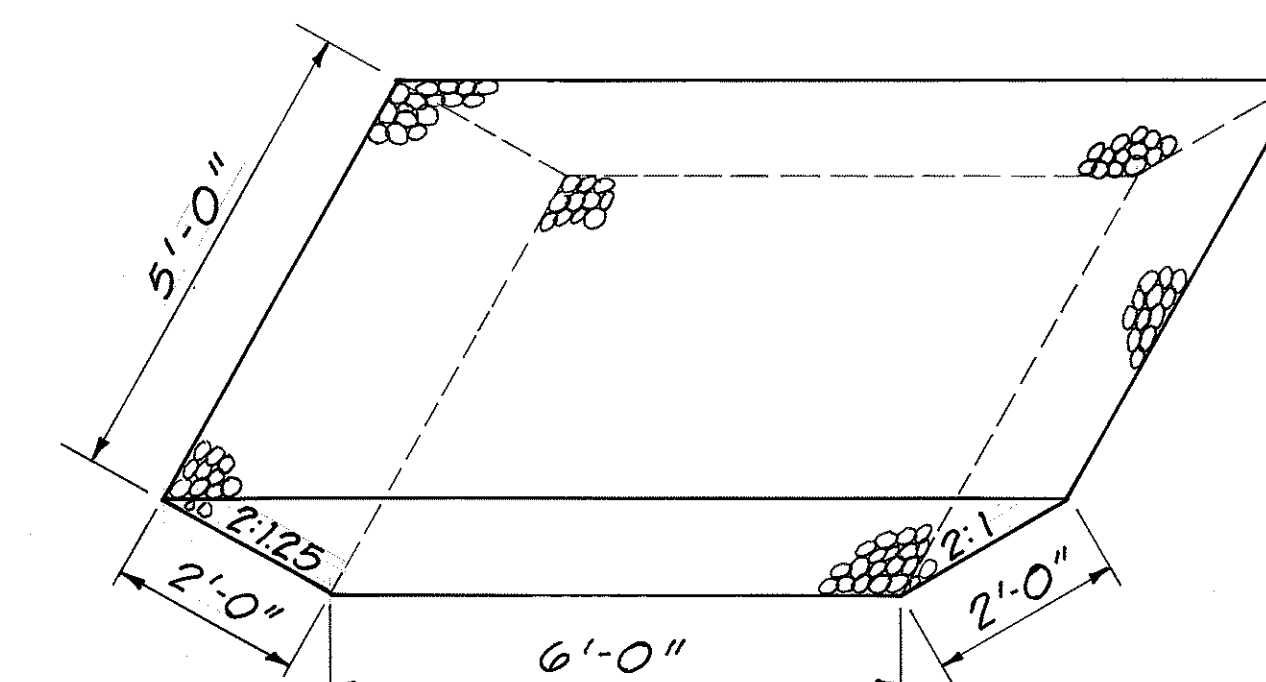

TRAPEZOIDAL TYPE


DITCH GRAVEL SEDIMENT TRAP

TEMPORARY EROSION CONTROL MEASURES

Not to Scale

NOTE:

1. Location for ditch gravel traps shall be as shown on the plans unless otherwise specified by the Engineer and will be paid for under Section 639-Temporary Project Water Pollution Control (Soil Erosion) of the Standard Specifications.

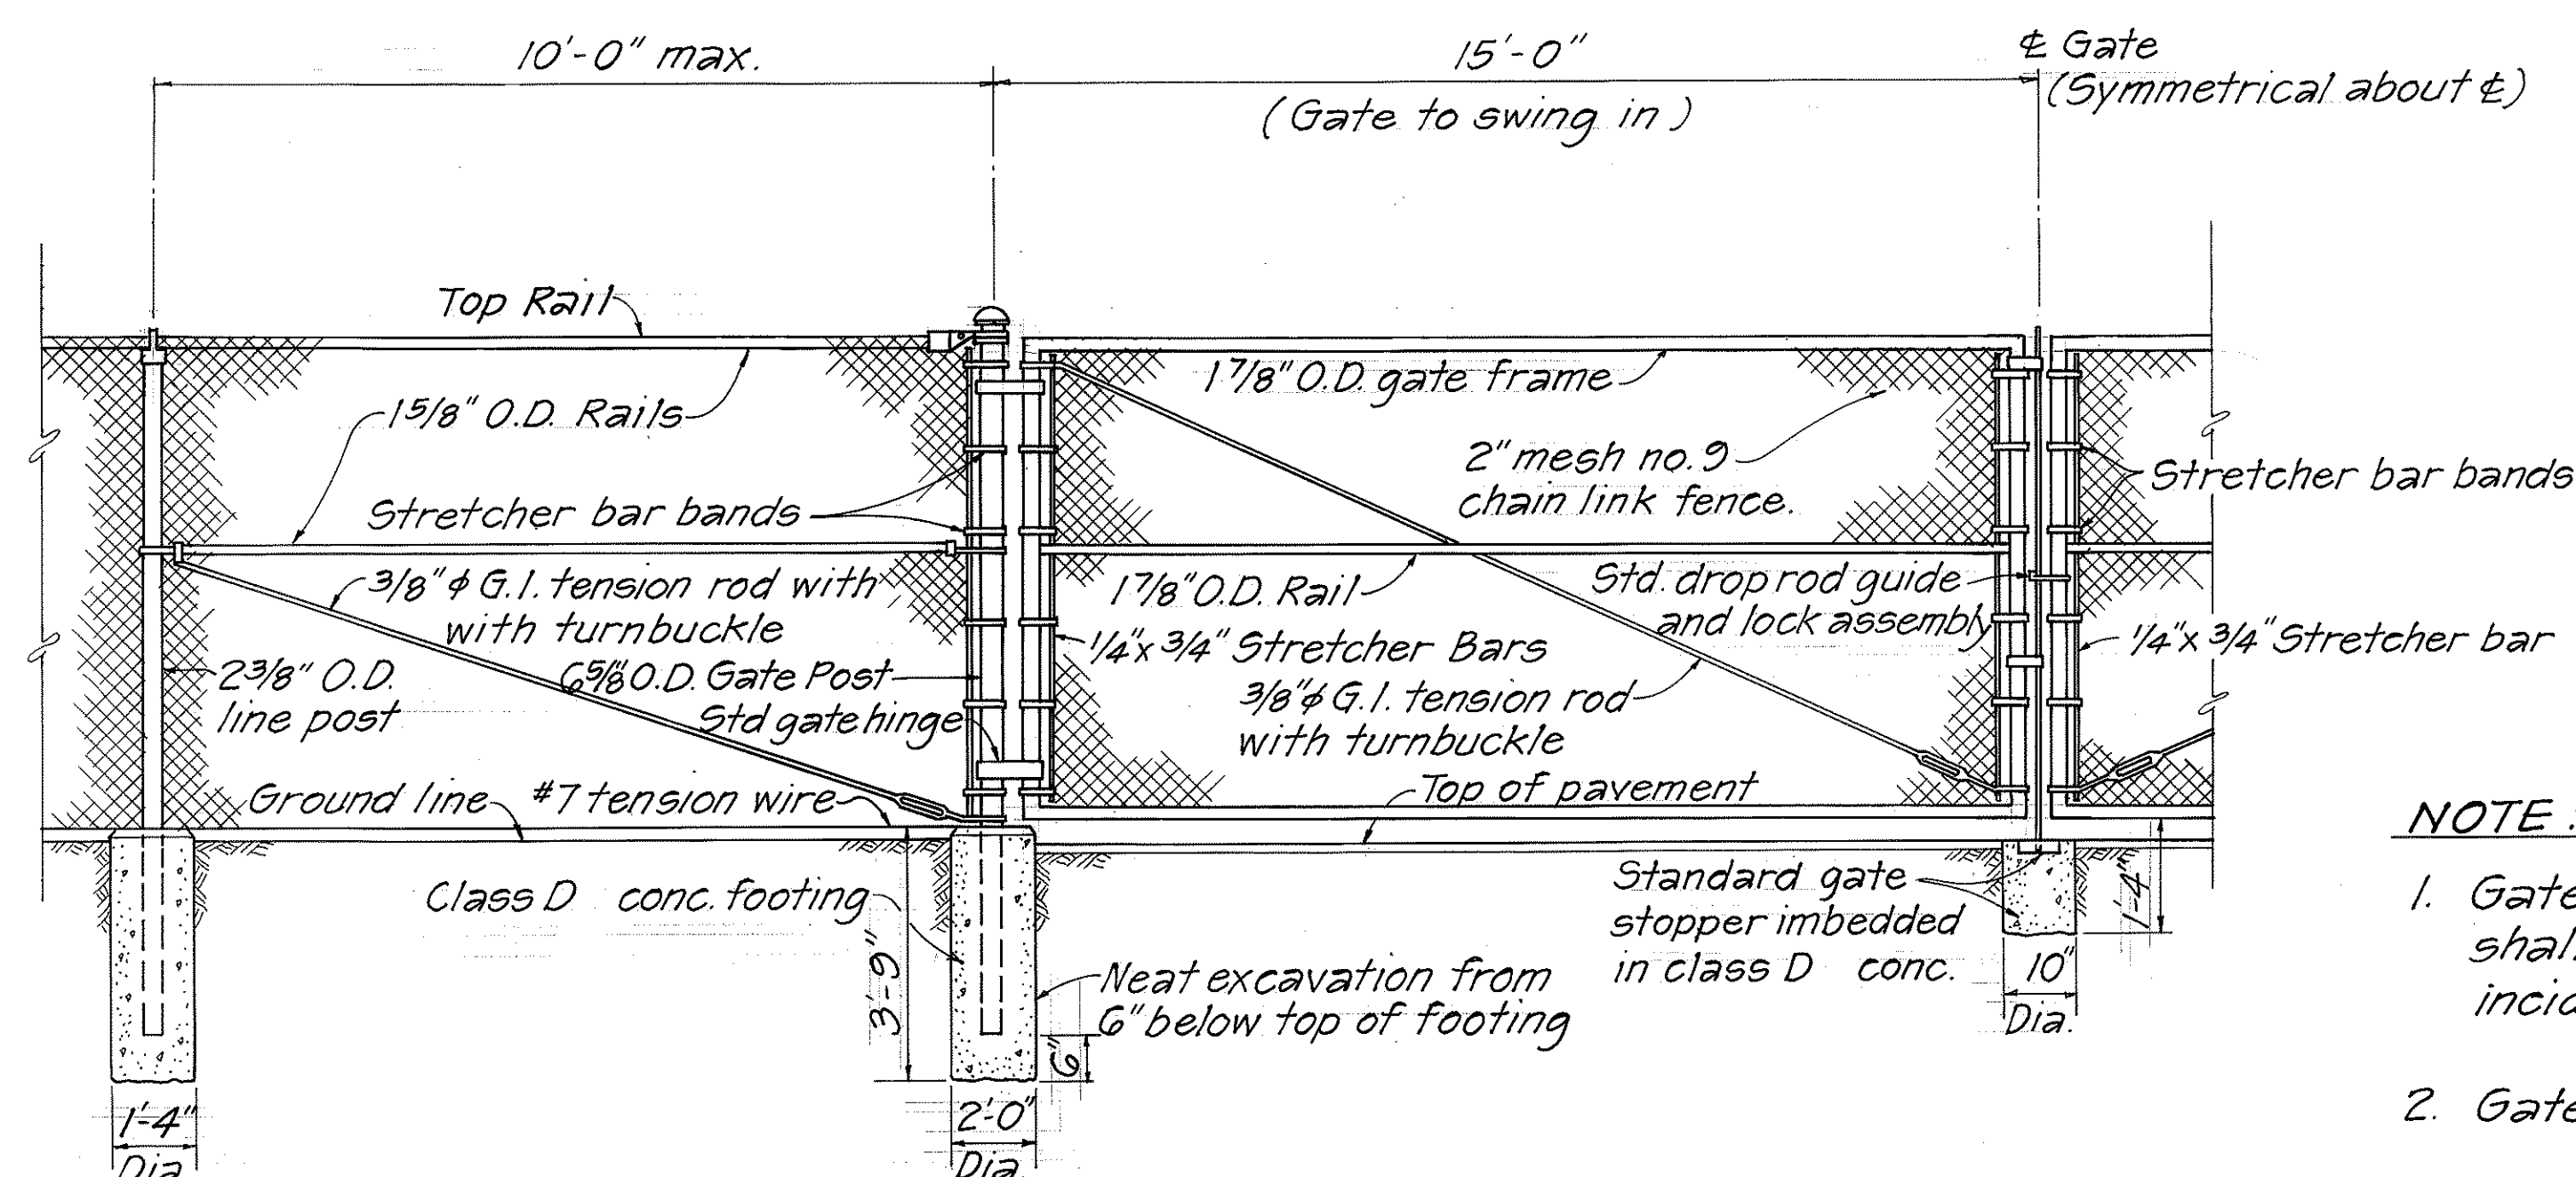

LINE & GATE POST ELEV.

GATE ELEV.

DETAIL OF DOUBLE SWING VEHICULAR GATE

Not To Scale

NOTE:

1. Gate fork latch and lock, flush plate and anchor, and plunger shall be installed with gates, and shall be considered as incidental to Chain Link Fence Gate.
2. Gate frames shall be mitered and welded at corners.
3. Fence detail not shown shall be in accordance with the Standard Specifications.

10/20/86	Deleted the 6-Strand Barbed Wire
DATE	REVISION
STATE OF HAWAII DEPARTMENT OF TRANSPORTATION HIGHWAYS DIVISION	
CHAIN LINK FENCE DETAILS AND EROSION CONTROL DETAILS	
RELOCATION OF WAIANAE BASEYARD PROJECT NO. HWY-0-01-86	
Scale: As Noted Date: June, 1986	
SHEET NO. 1 OF 1 SHEETS	