

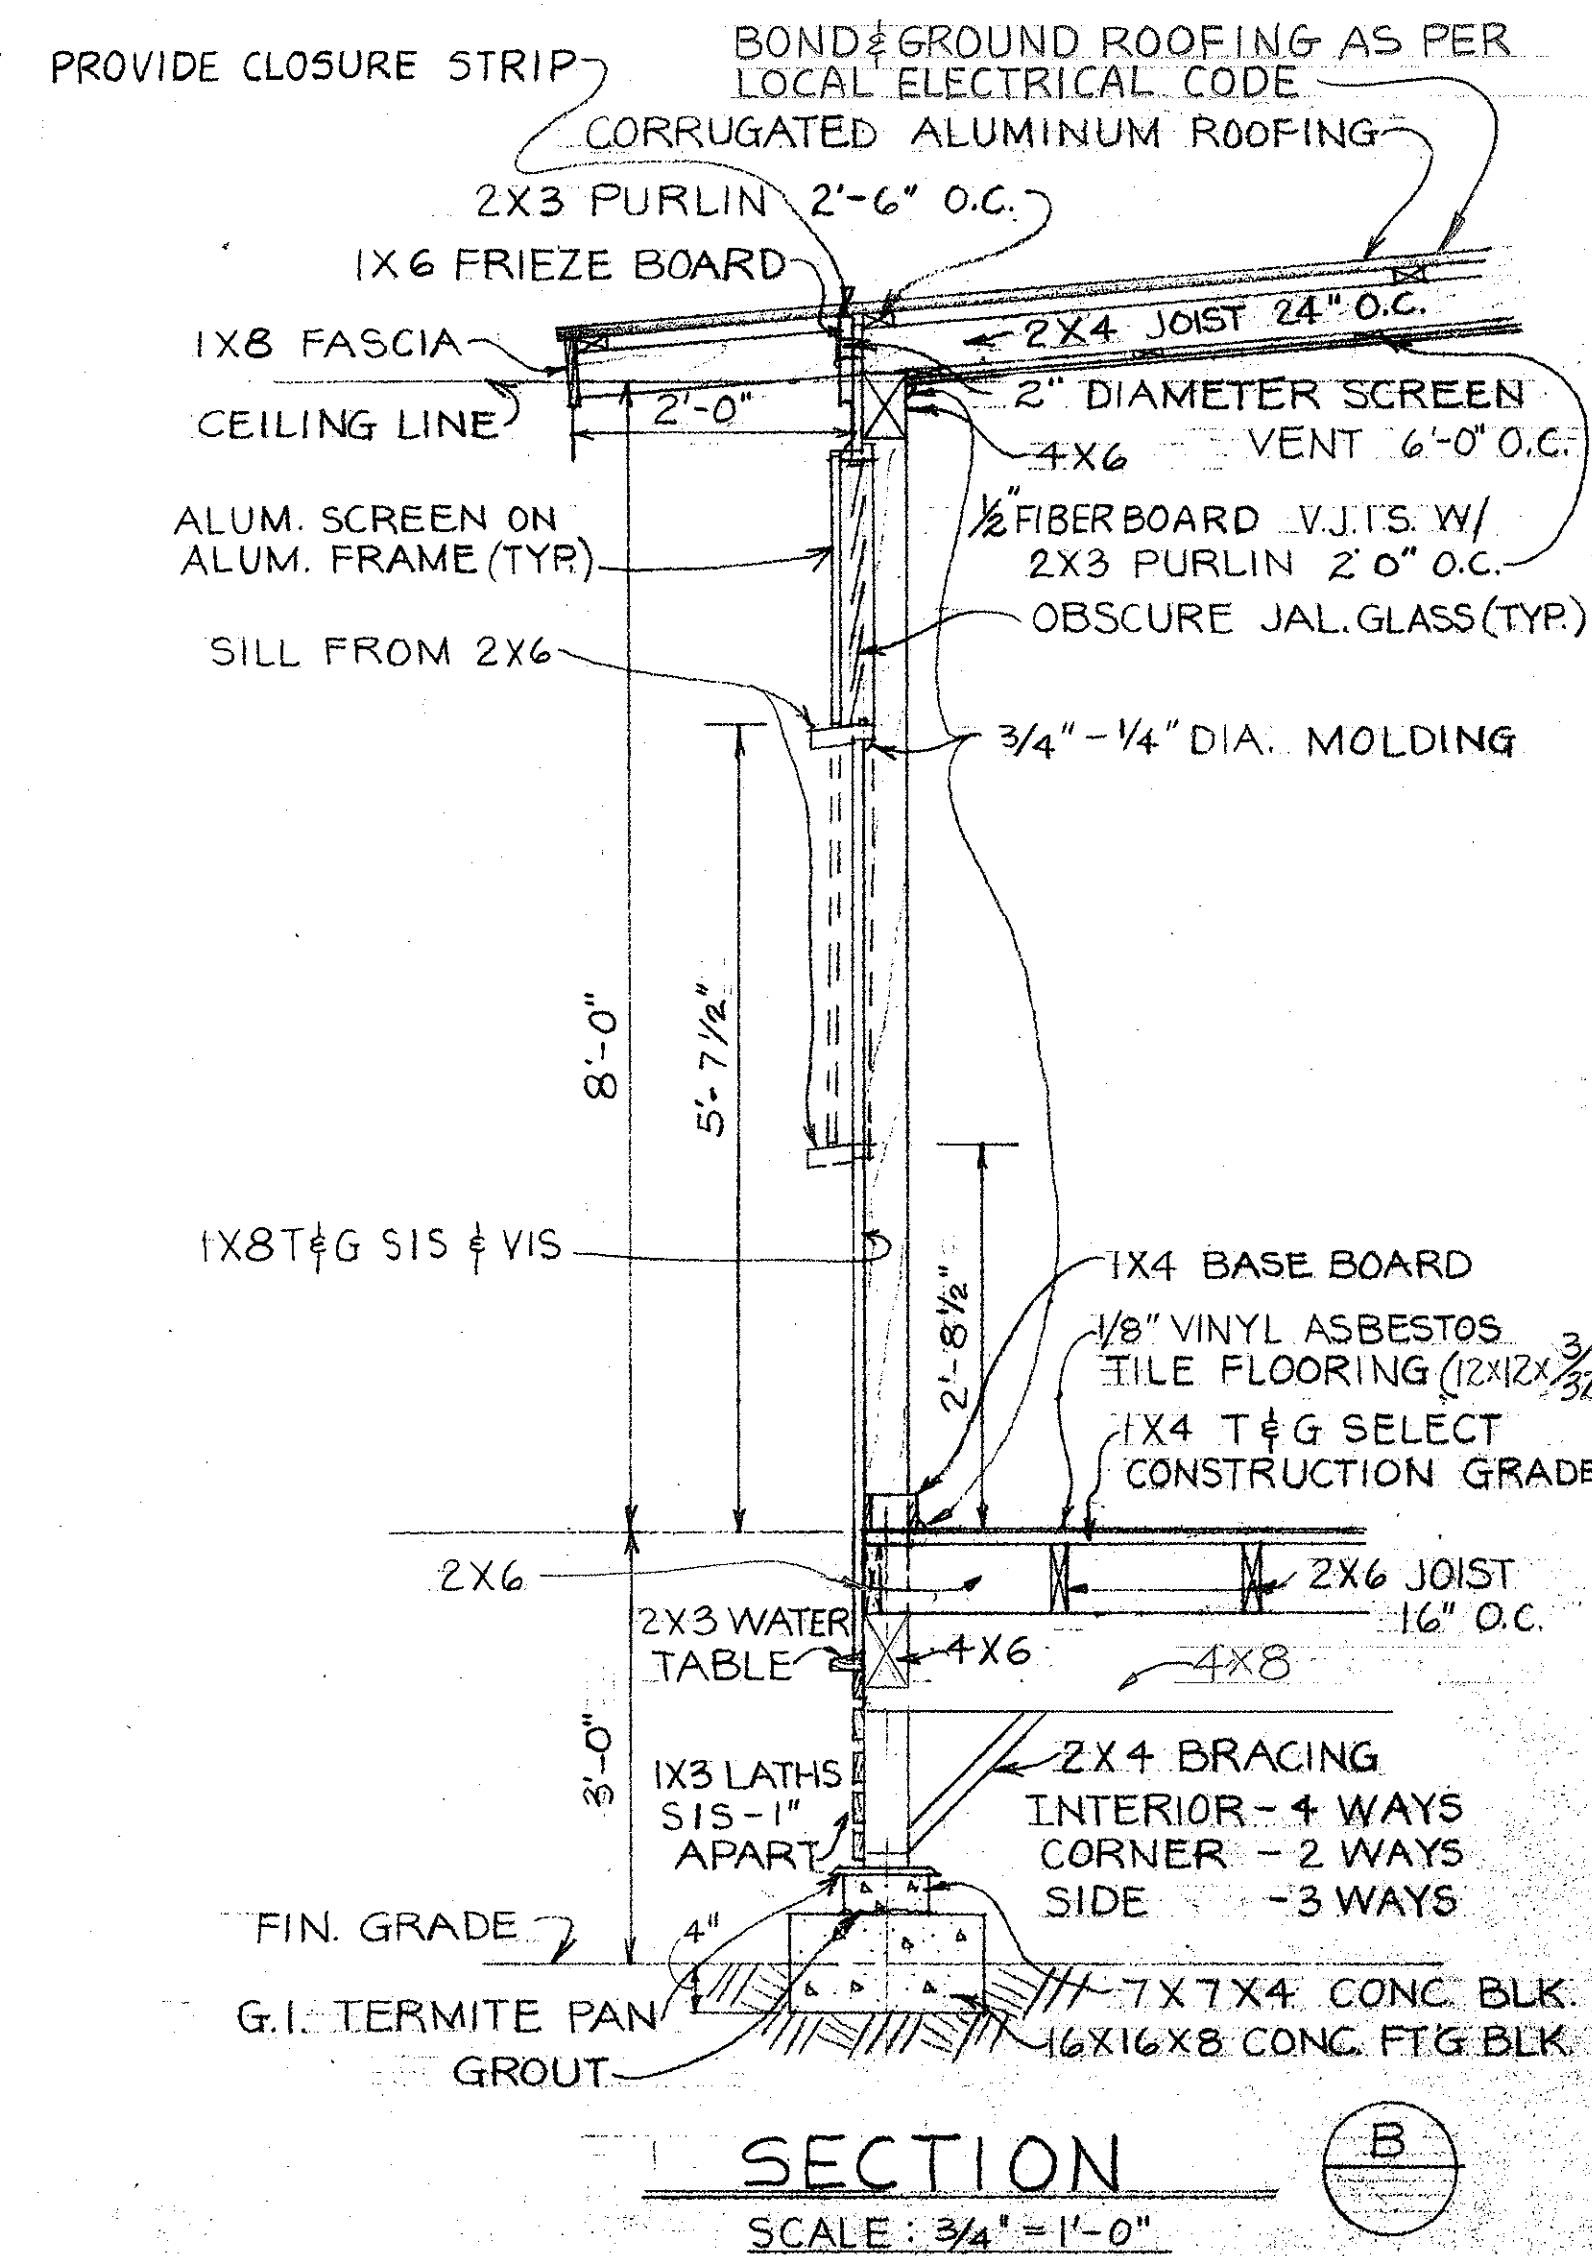
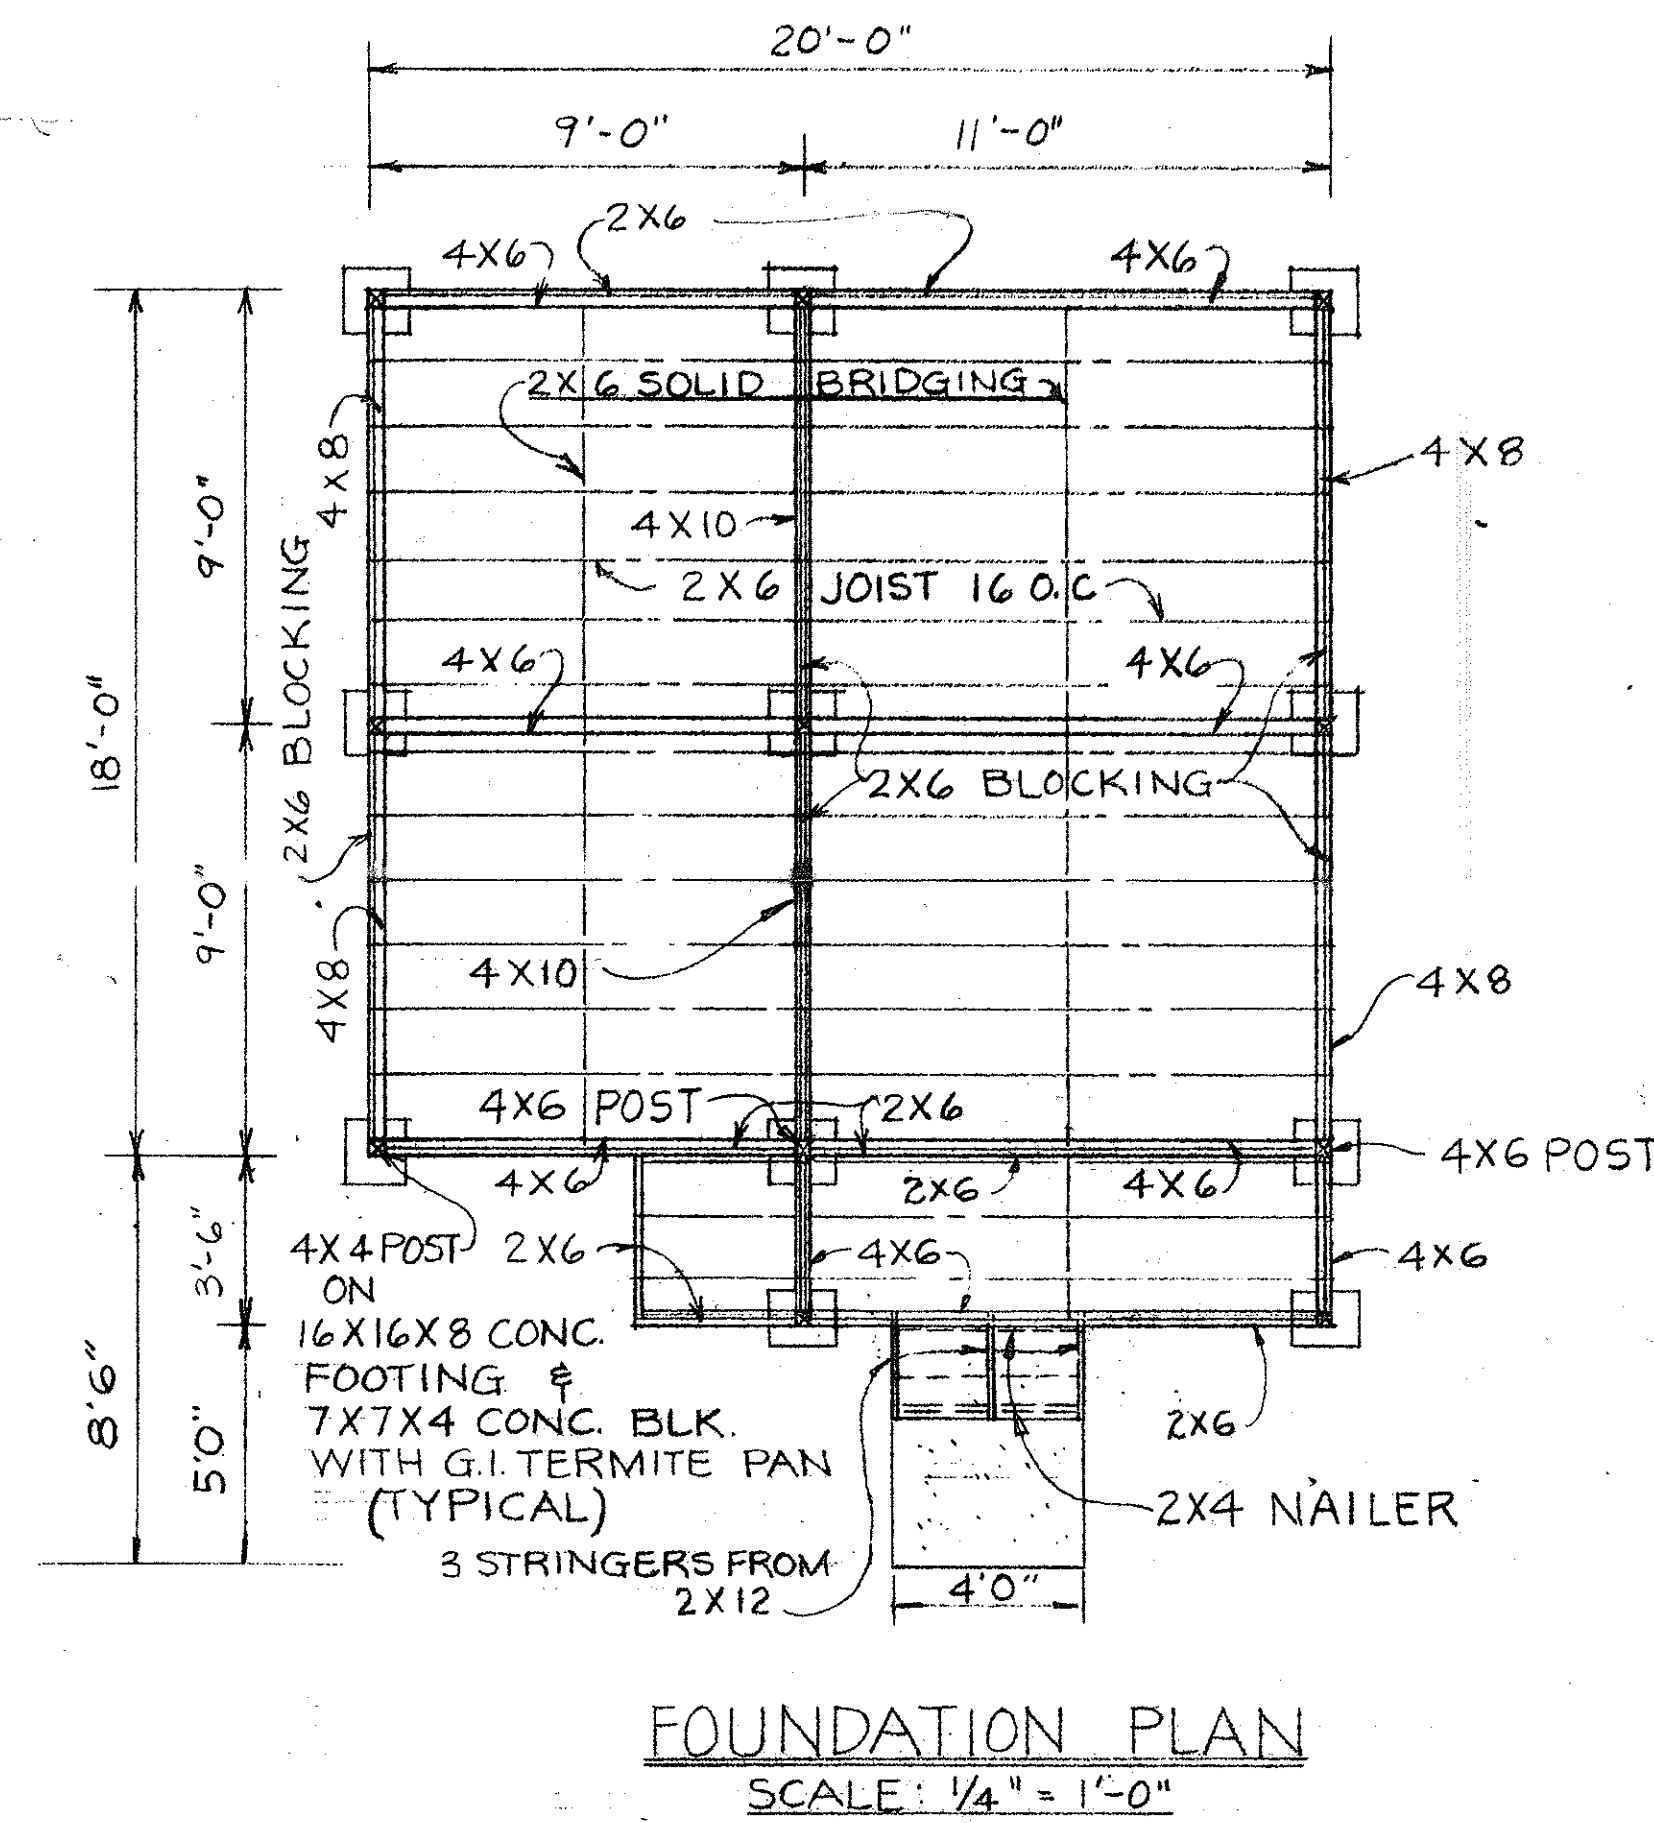
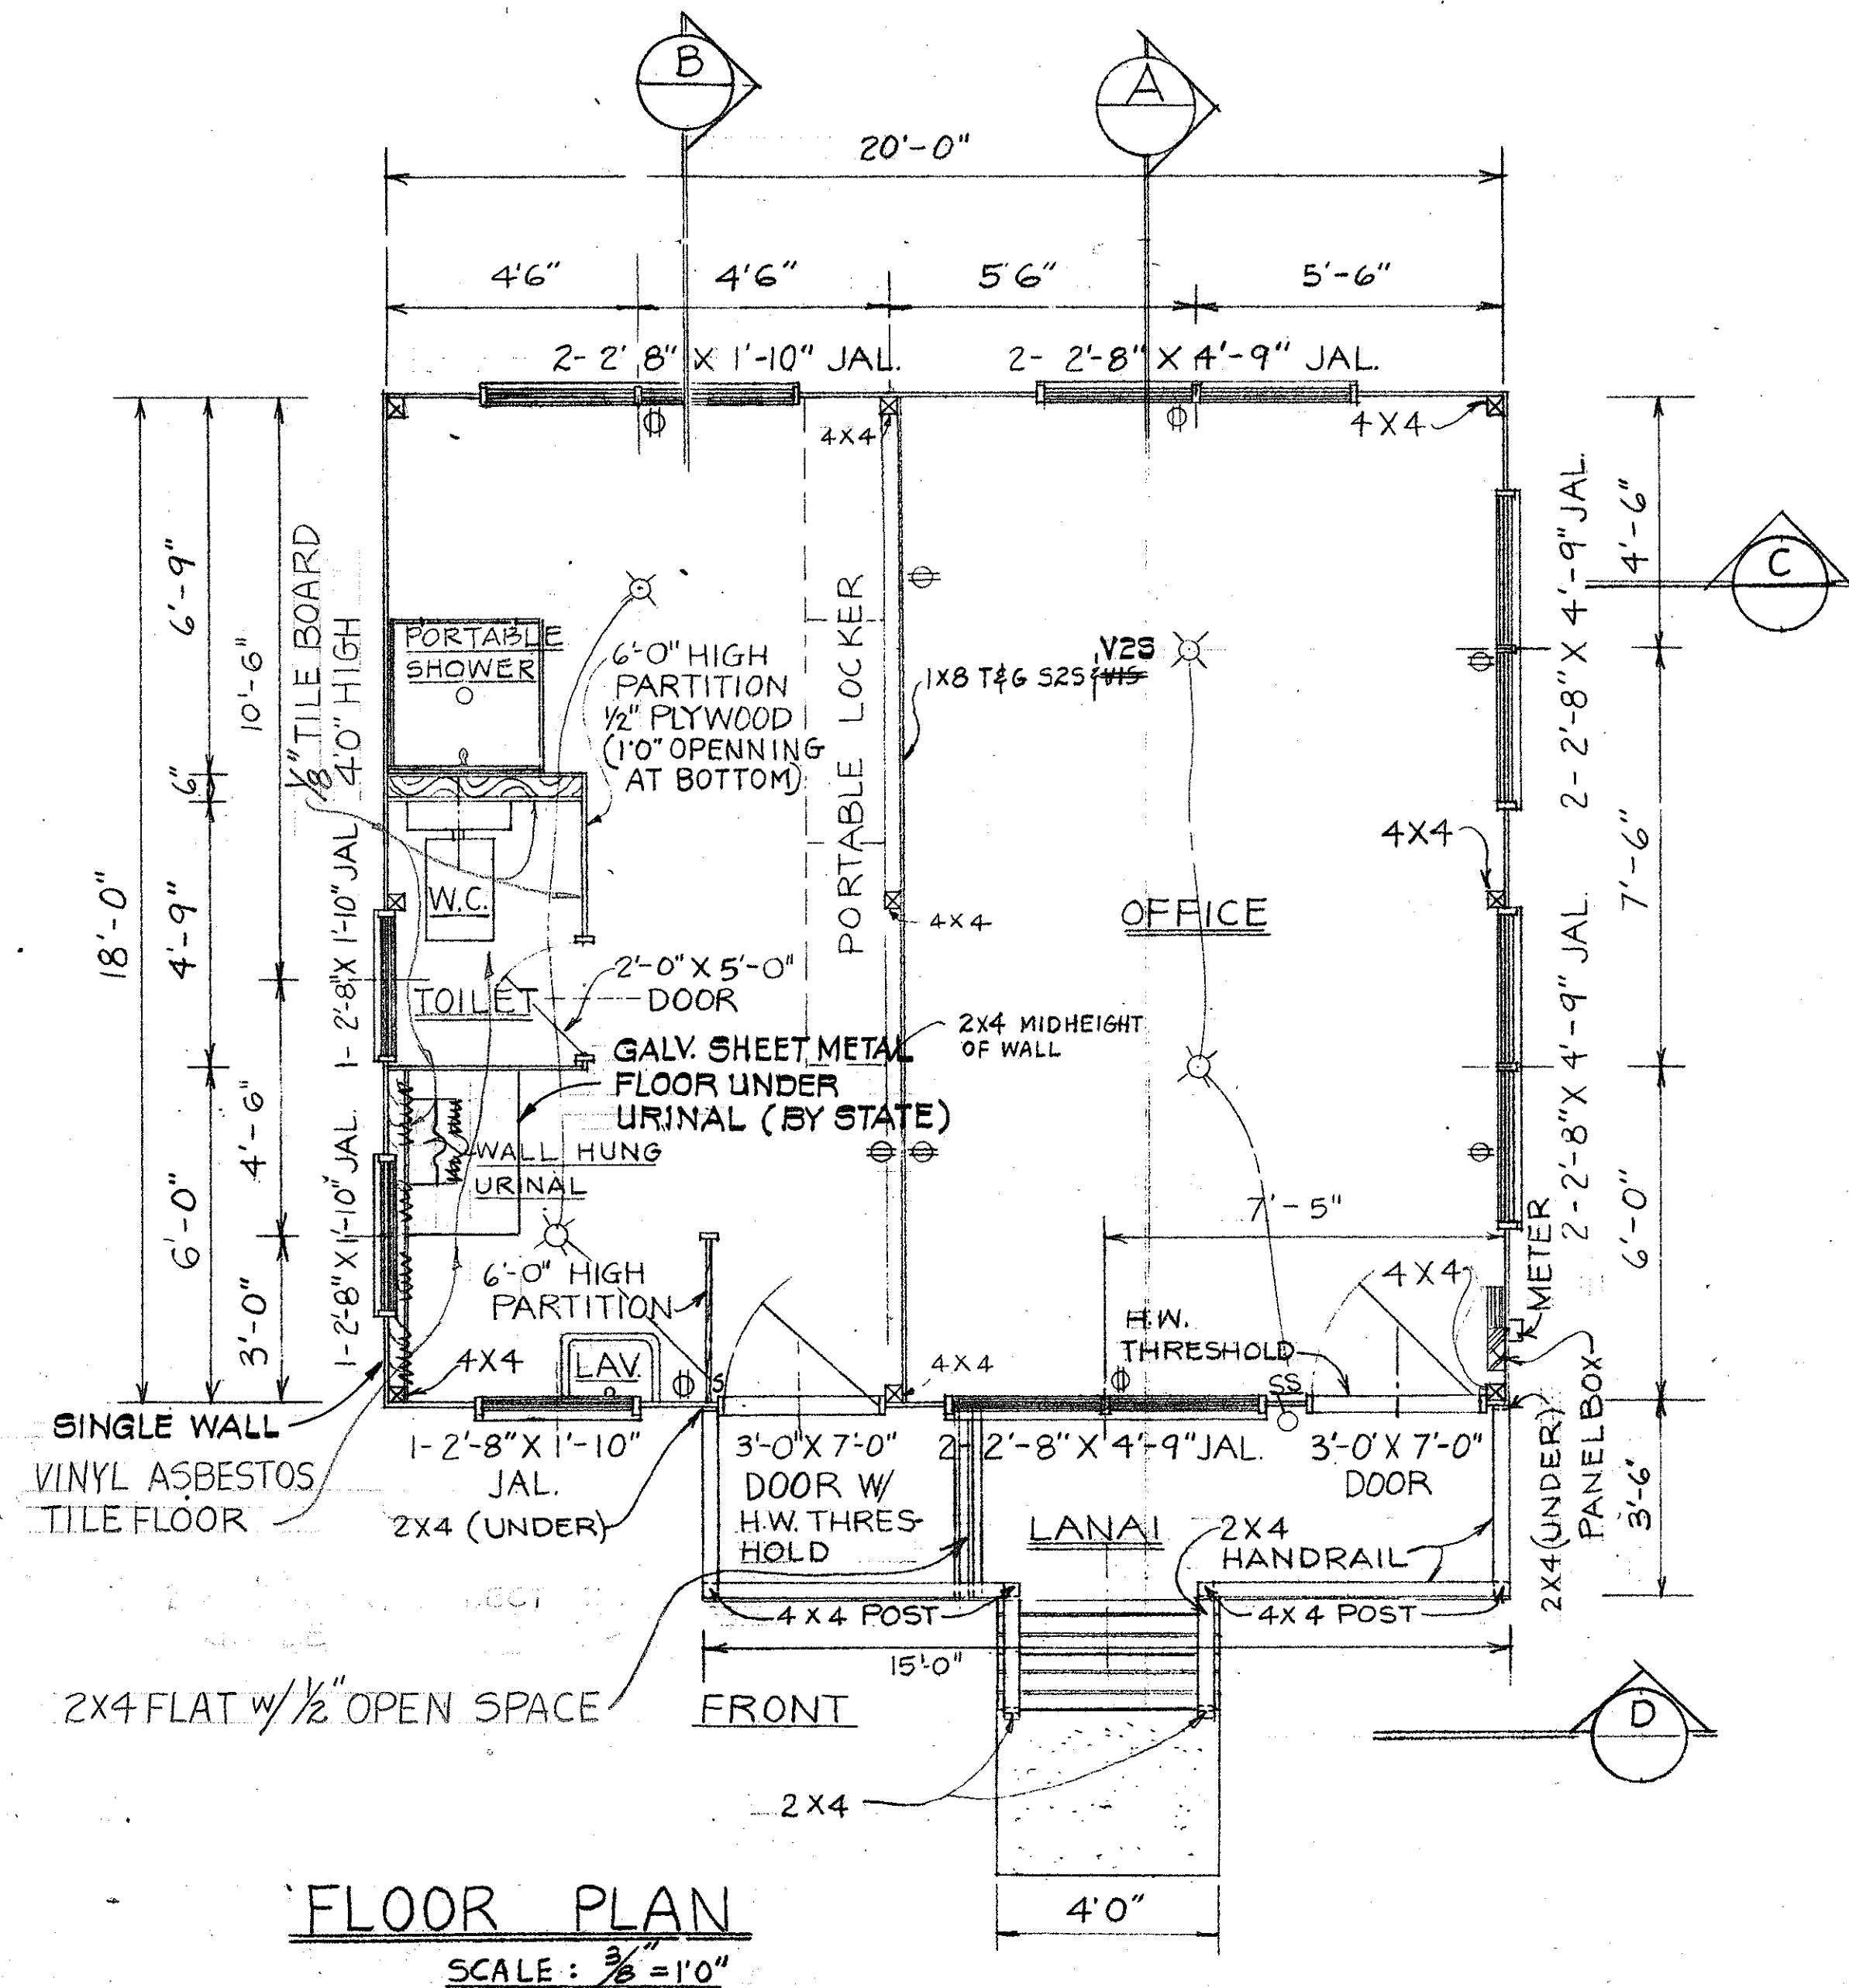


FED. ROAD DIST. NO.	STATE	FED. AID PROJ. NO.	FISCAL YEAR	SHEET NO.	TOTAL SHEETS
HAWAII	HAW.		70	2	5

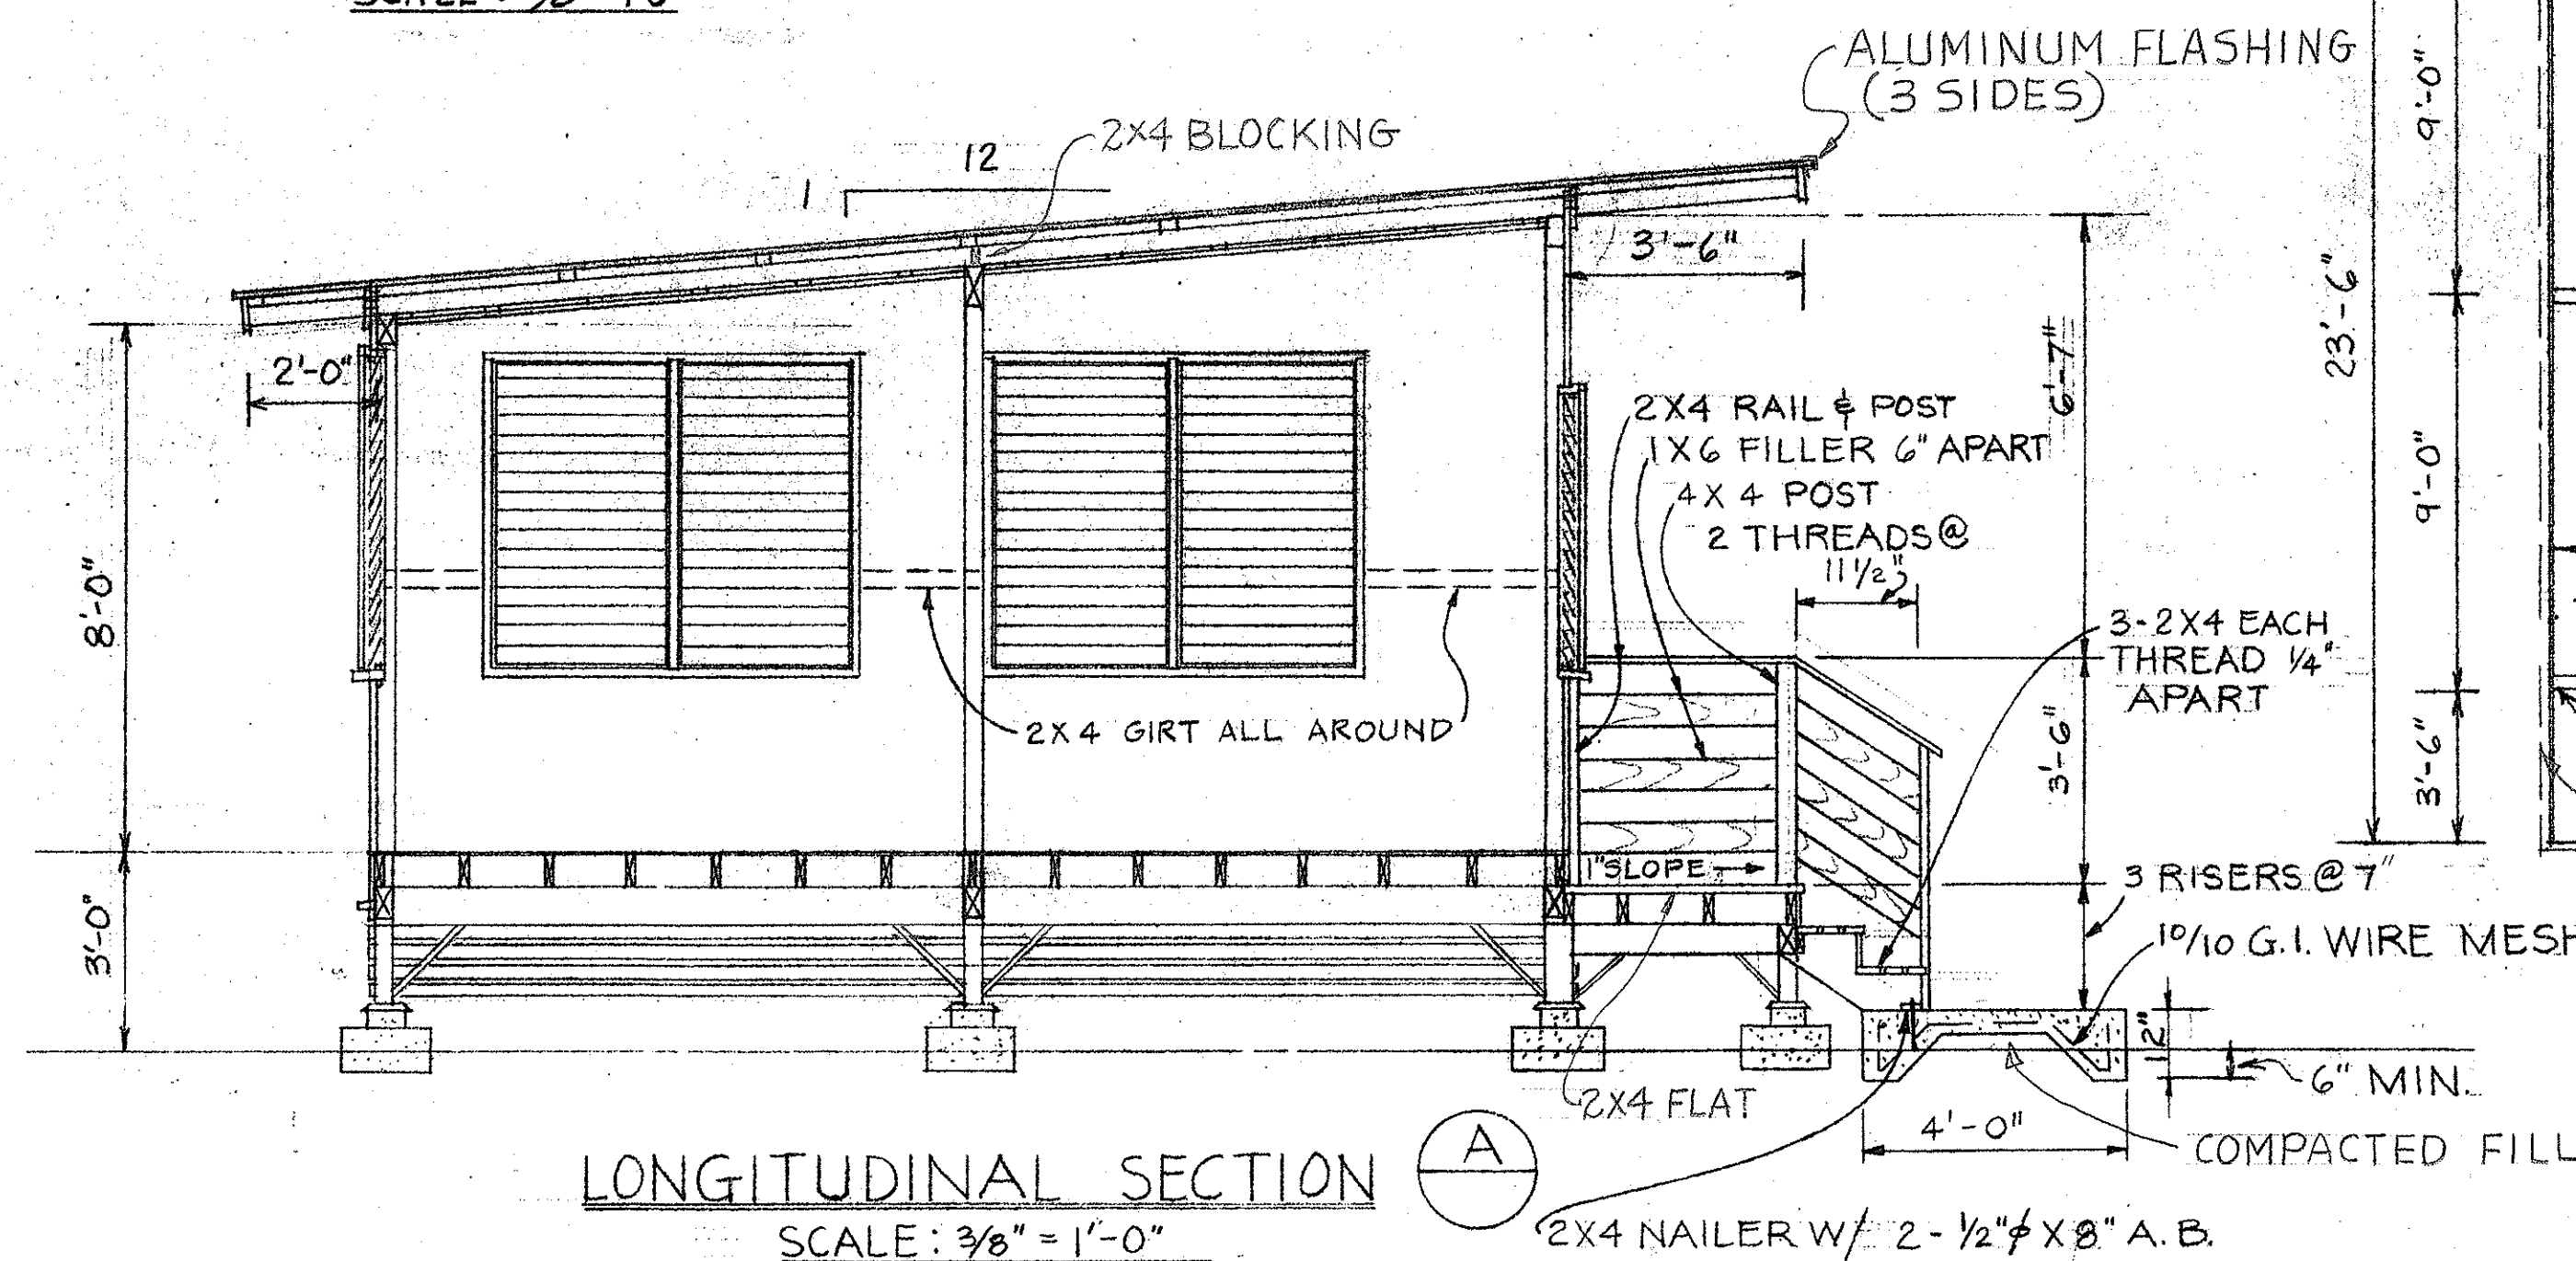


NOTE:
ALL WINDOW AND DOOR FRAME SHALL BE OF CLK.D DOUG. FIR S4S TO SIZE AS SHOWN, EXCEPT OTHERWISE INDICATED.
ALL INTERIOR WOOD FLOORING SHALL BE SAND FINISHED WITH VINYL ASBESTOS TILE FLOORING (12X12X $\frac{3}{32}$).
ALL WORK SHALL CONFORM TO THE 1967 U.B.C. & APPLICABLE BUILDING CODE OF CITY & COUNTY OF HONOLULU

STATE OF HAWAII
DEPARTMENT OF TRANSPORTATION
HIGHWAYS DIVISION
OFFICE & TOILET FRAMING
HAUULA BASEYARD FACILITY
PROJ. # SD 67-335
SHEET No. 2 OF 5 SHEETS

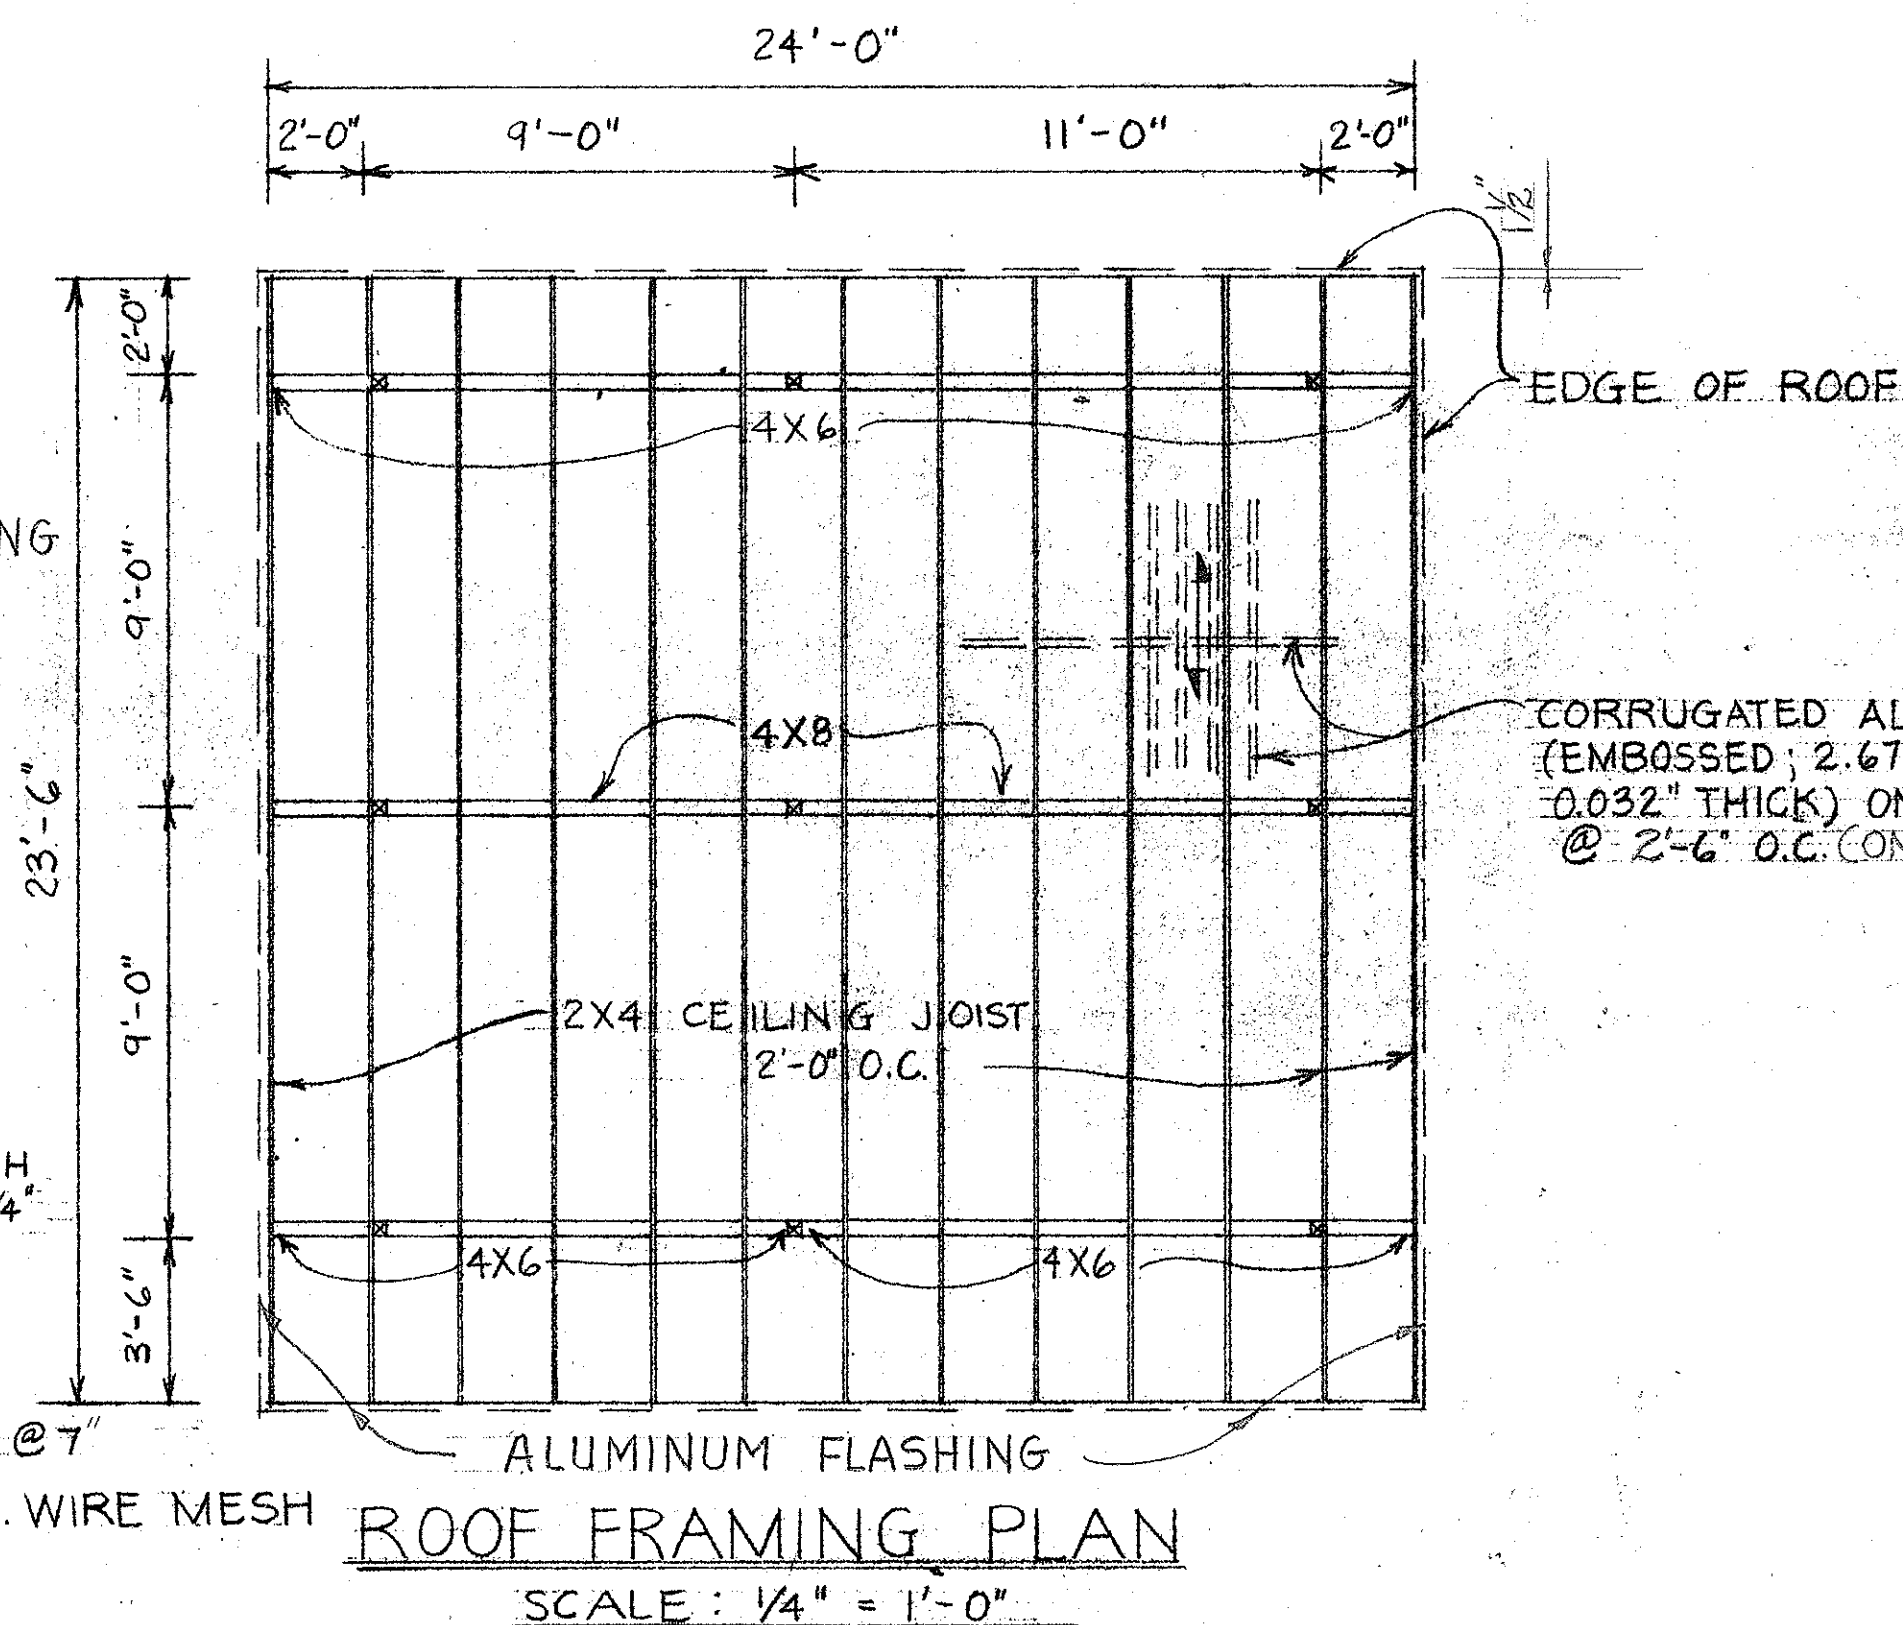

DESIGNED BY	DATE
DRAWN BY	
CHECKED BY	
NOTED BY	
NO.	

FED. ROAD DIST. NO.	STATE	FED. AID PROJ. NO.	FISCAL YEAR	SHEET NO.	TOTAL SHEETS
HAWAII	HAW.		70	3	5

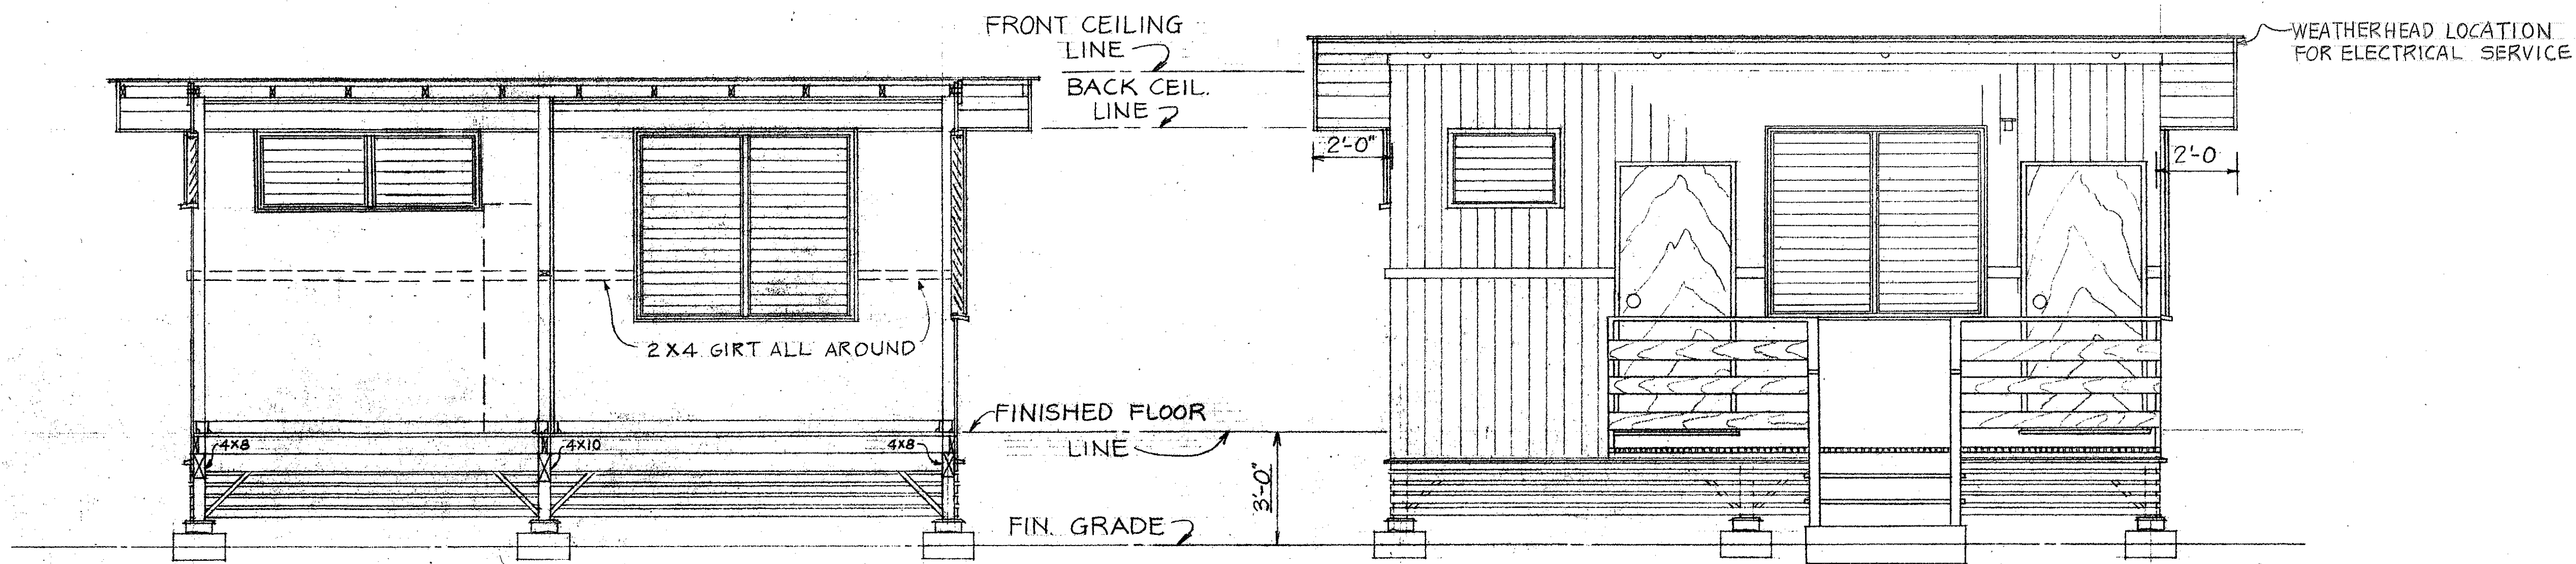

CROSS SECTION
SCALE: 3/8" = 1'-0"

FRONT ELEVATION
SCALE: 3/8" = 1'-0"

DESIGNED BY	DATE
DRAWN BY	
CHECKED BY	
NOTED BY	
NO.	

STATE OF HAWAII
DEPARTMENT OF TRANSPORTATION
HIGHWAYS DIVISION

OFFICE & TOILET ELEVATION

HAUULA BASEYARD FACILITY

PROJ. # SD67-335

SHEET No. 3 OF 5 SHEETS