




INDEX TO DRAWINGS

SHEET NO.	DESCRIPTION
1	TITLE SHEET
2	GENERAL NOTES
3	GENERAL PLAN
4	TYPICAL SECTIONS
5	SITE PLAN
6	GRADING PLAN
7	PROFILES
8-9	CROSS SECTIONS
10-11	DRAINAGE DETAILS
12	DRAINAGE, SEWER, & ELECTRIC DETAILS

STATE OF HAWAII  
DEPARTMENT OF TRANSPORTATION  
HIGHWAYS DIVISION  
HONOLULU, HAWAII

PLANS FOR  
CONSTRUCTION OF  
KANEHOE BASE YARD, PHASE I  
GRADING, PAVING AND  
INSTALLATION OF UTILITIES  
PROJECT NO. HWY-0-06-91  
DISTRICT OF KOOLAUPOKO  
ISLAND OF OAHU

FED. ROAD DIS. NO.	STATE	PROJ. NO.	FISCAL YEAR	SHEET NO.	TOTAL SHEETS
HAWAII	HAW.	HWY-0-06-91	1991	1	12

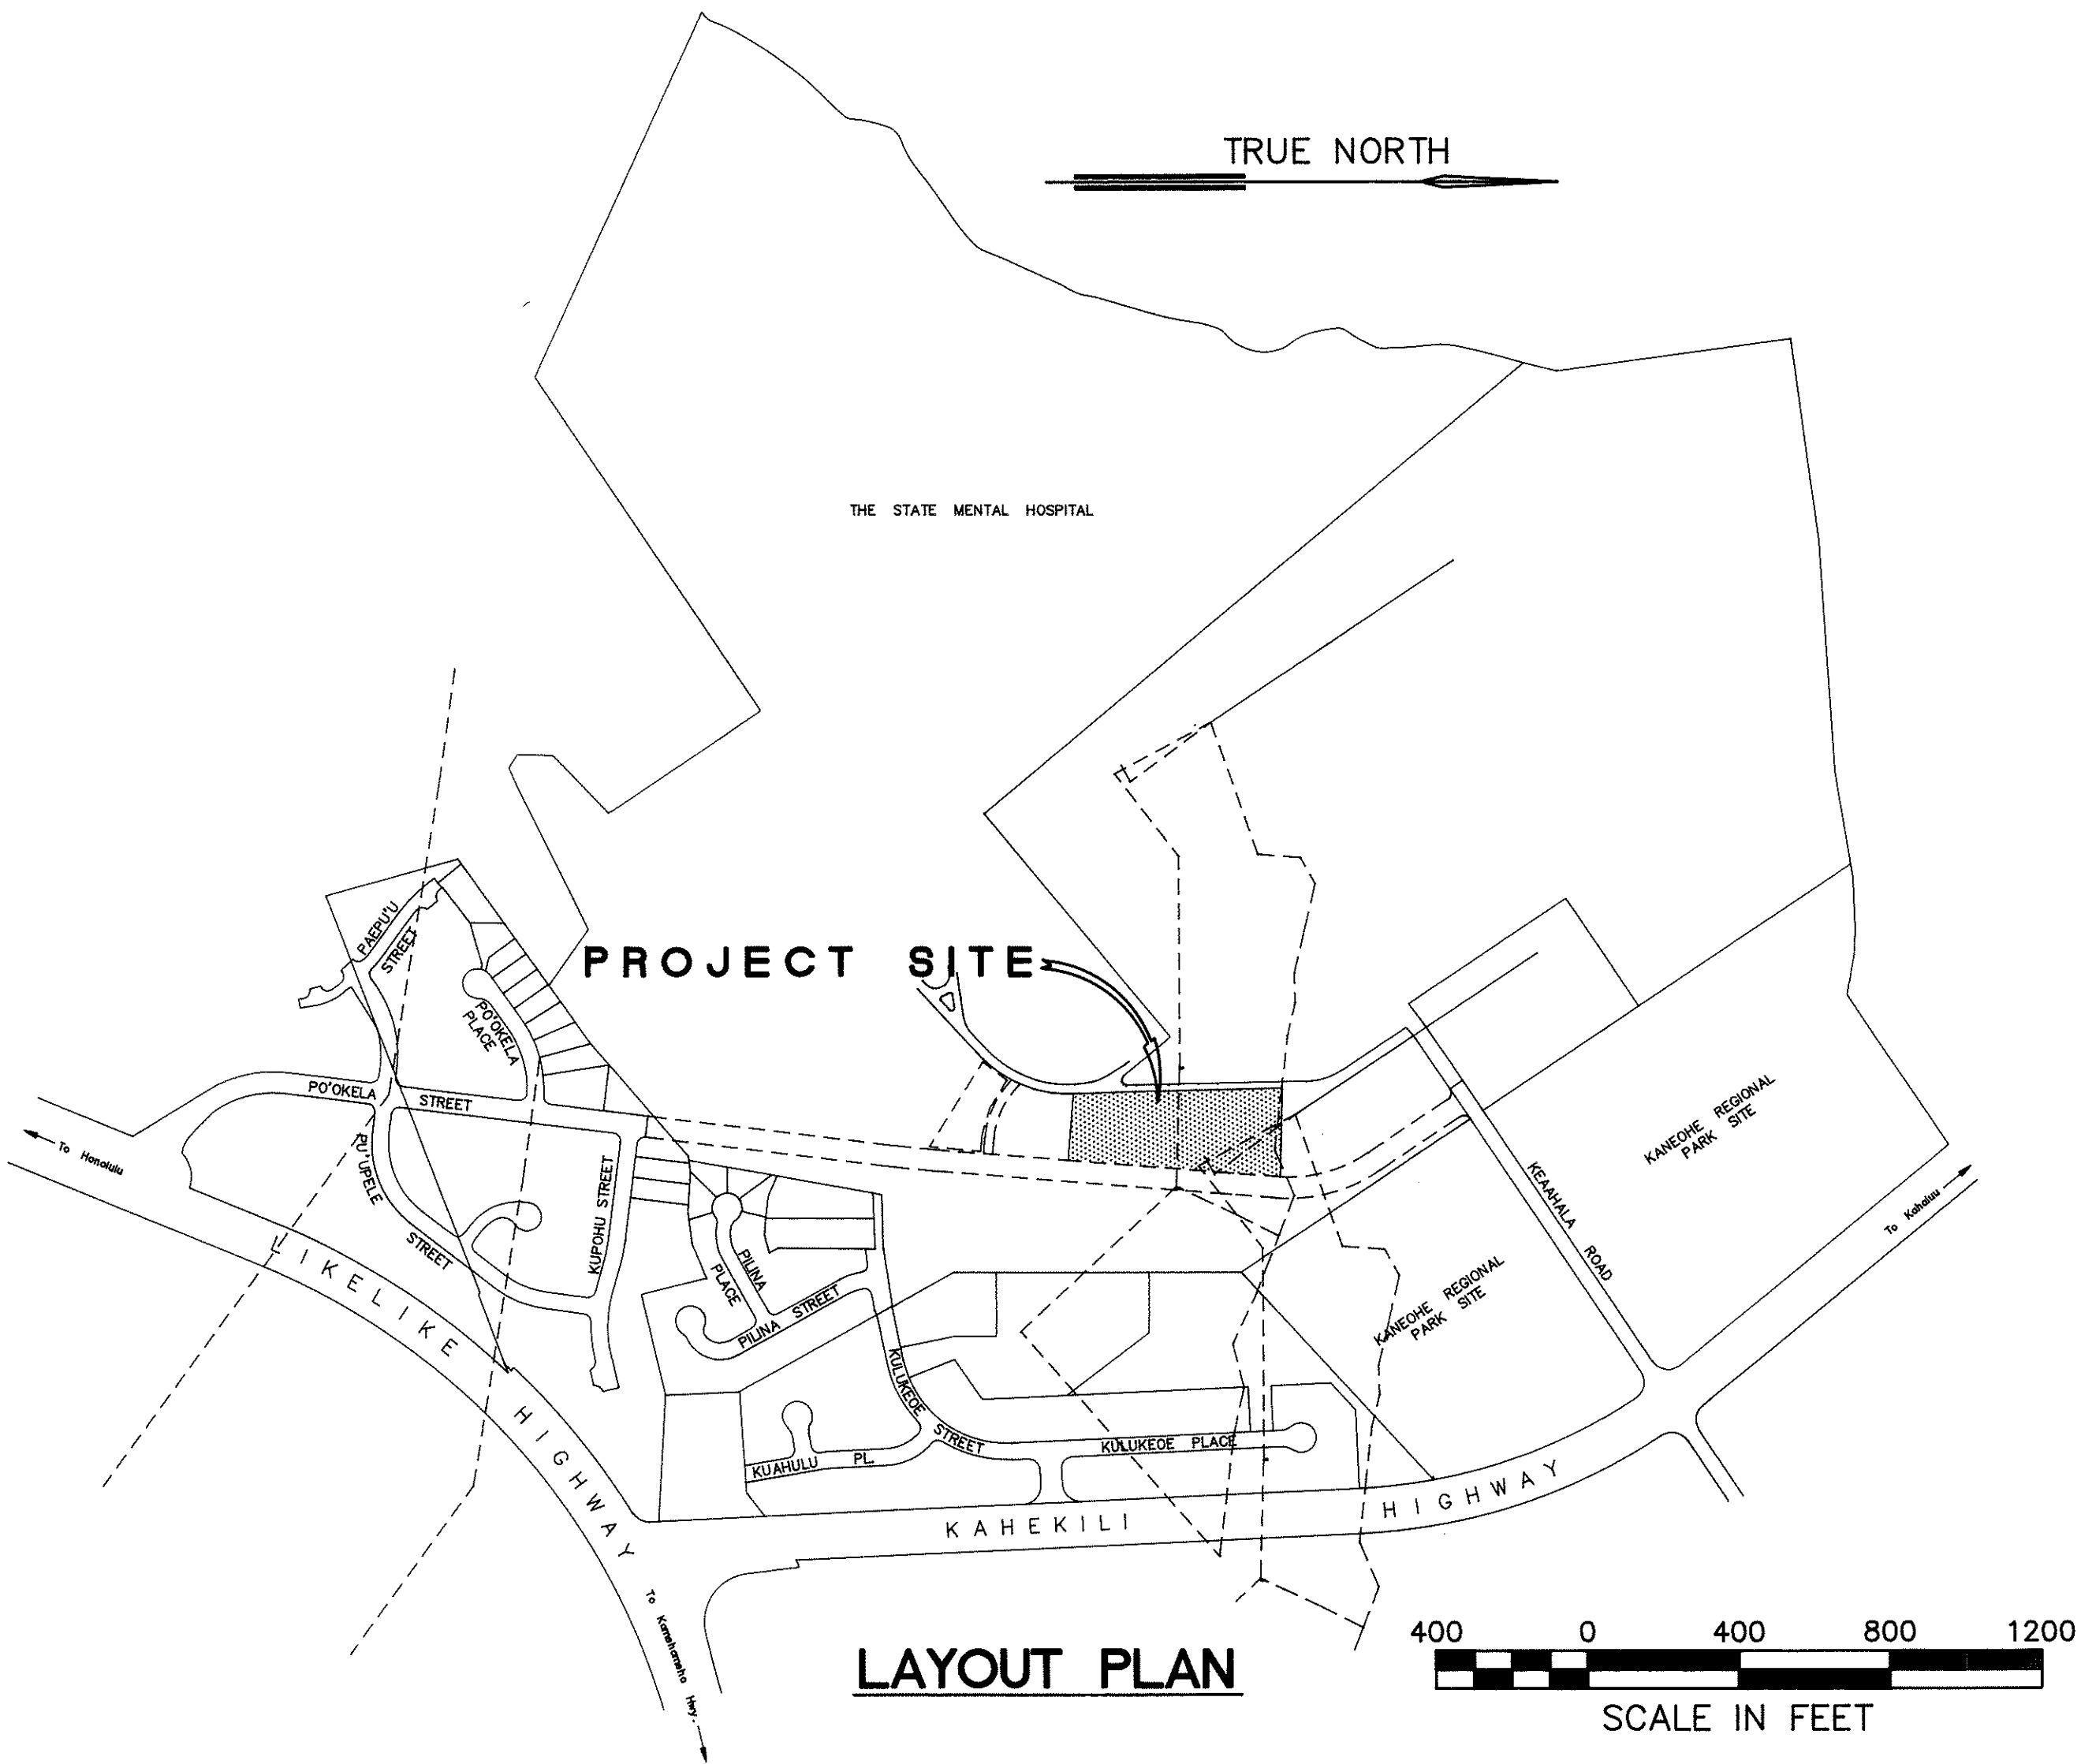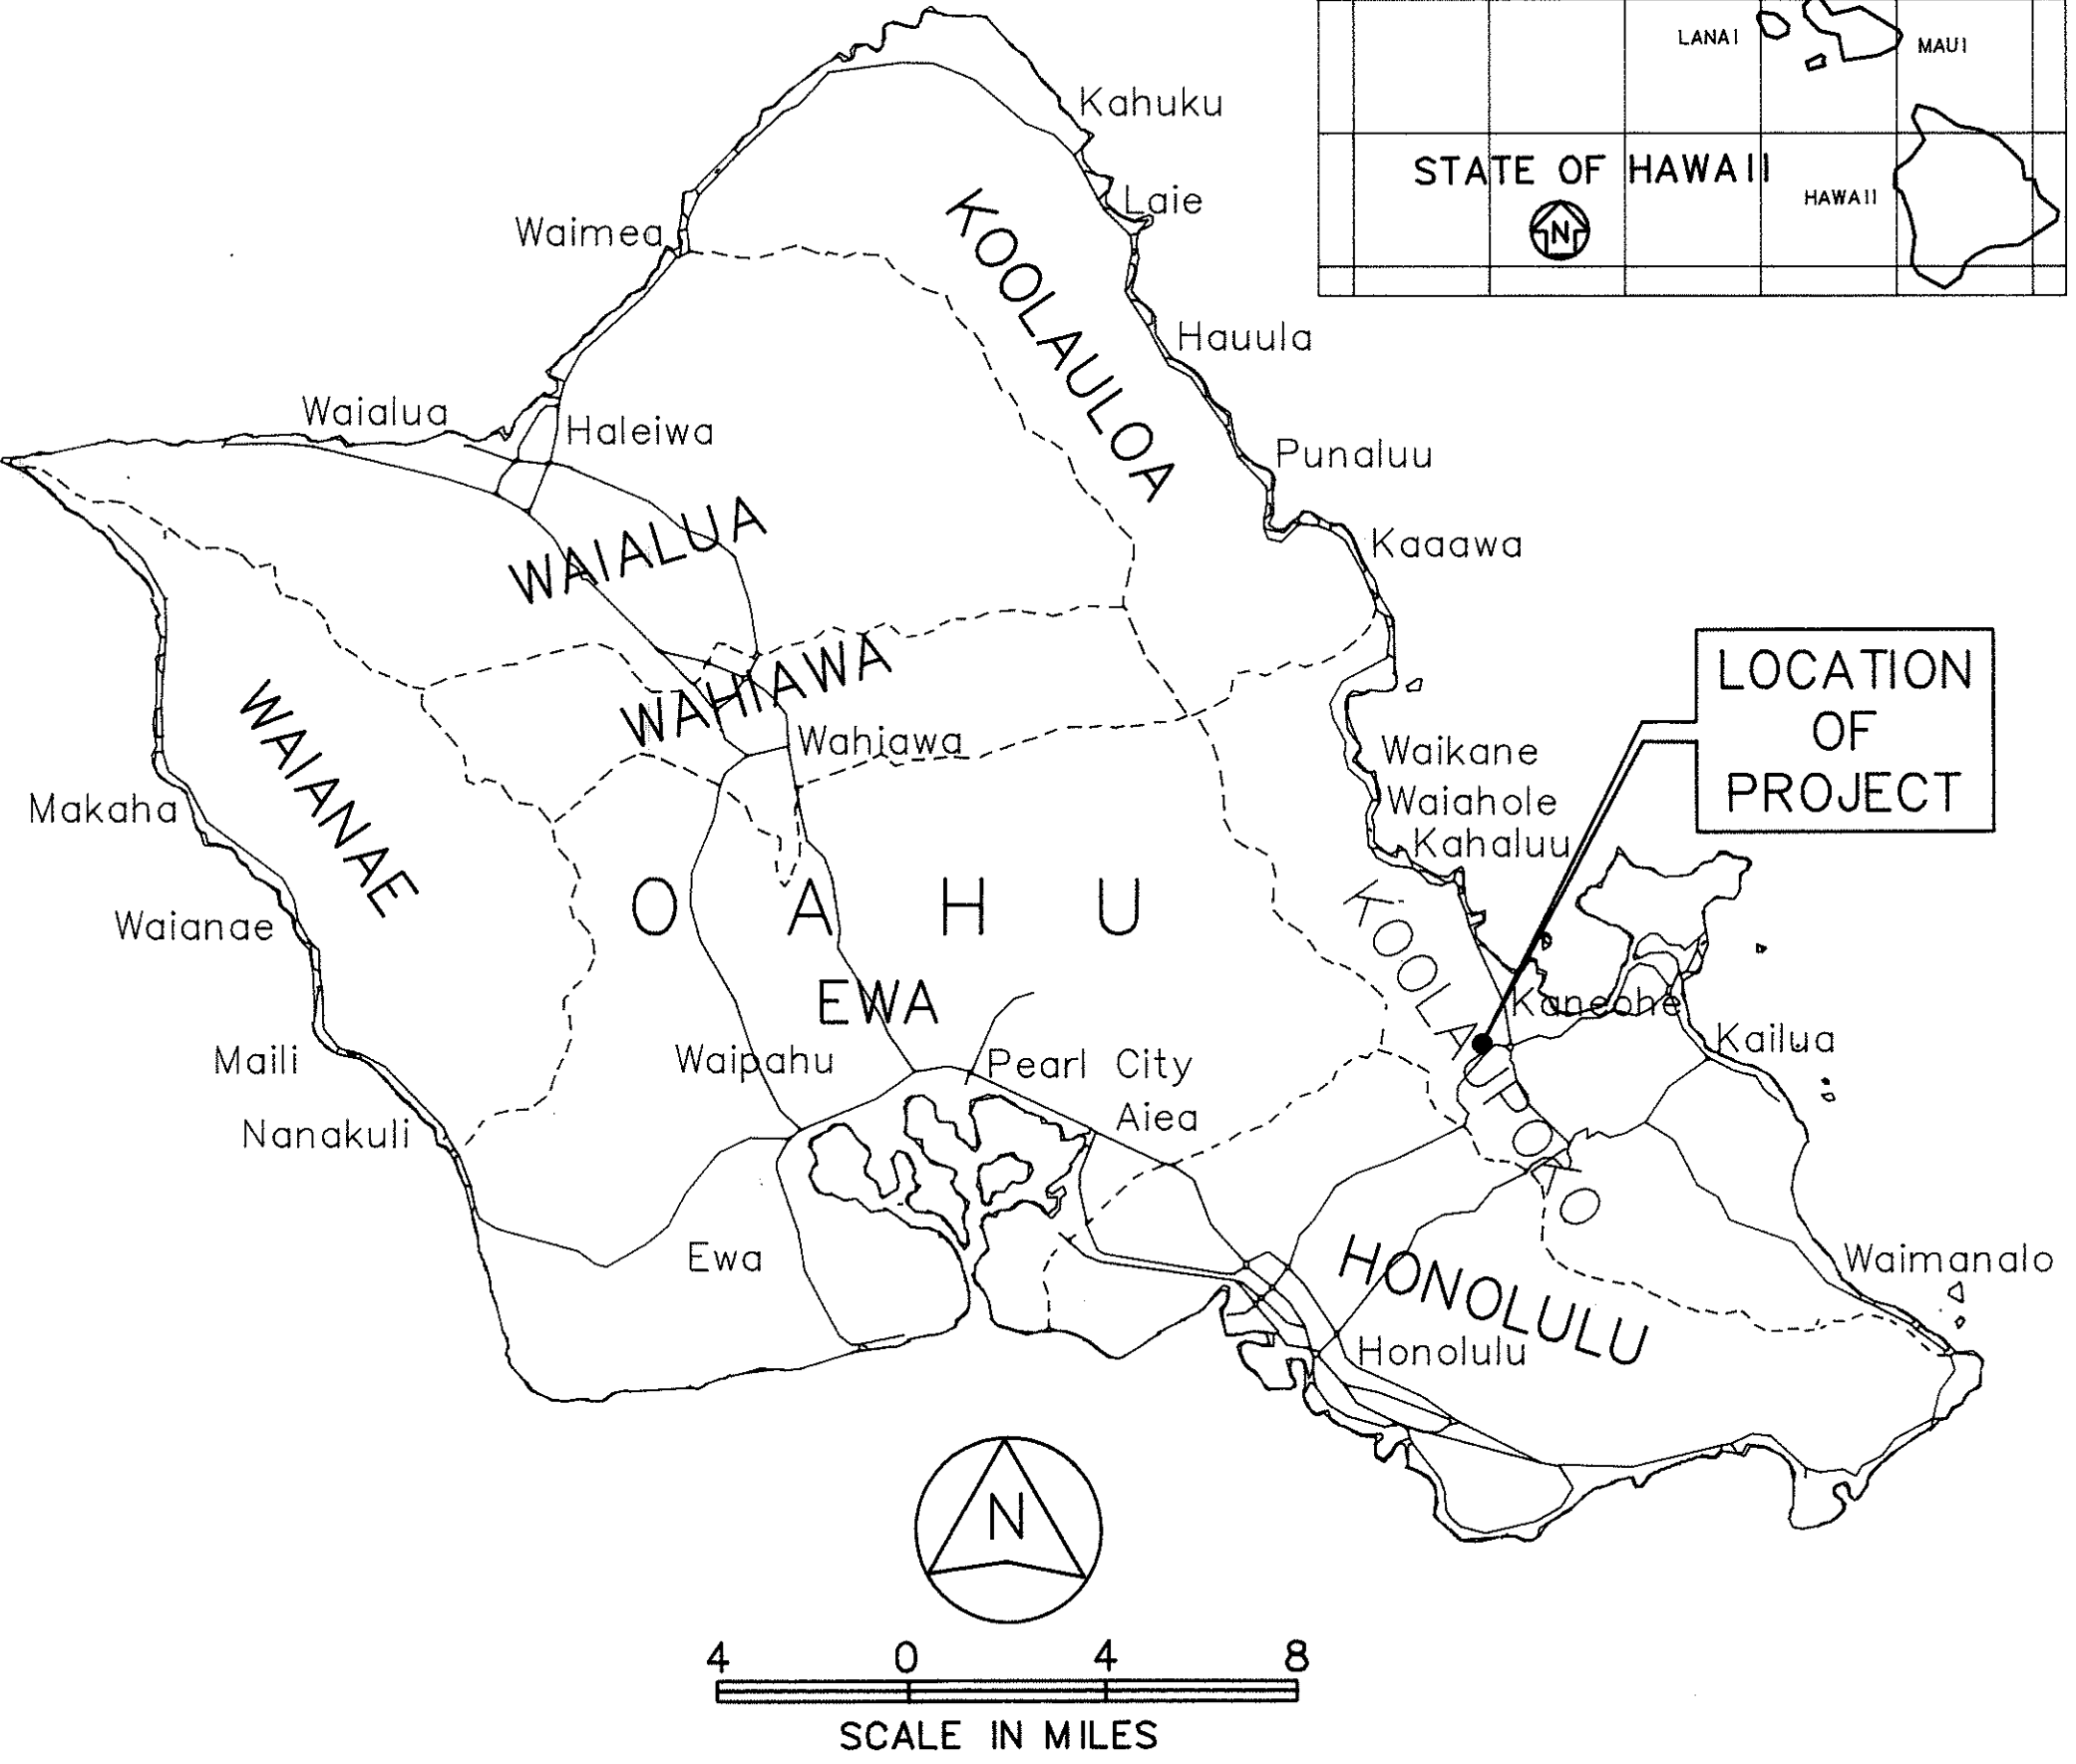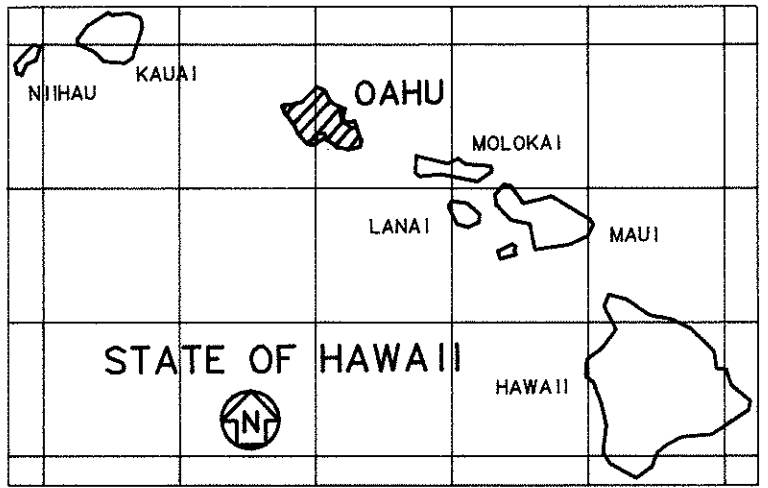

DEPARTMENT OF TRANSPORTATION  
STATE OF HAWAII  
APPROVED: *[Signature]* 4/19/91  
DIR. OF TRANSPORTATION DATE

ORIGINAL PLAN	DATE
INTERPAGE	
NO.	

PAUL T. TANIGUCHI, LTD. DESIGNED BY  
HERBERT TAO P S & E BY  
548-6932 PHONE  
4/15/91 DATE