
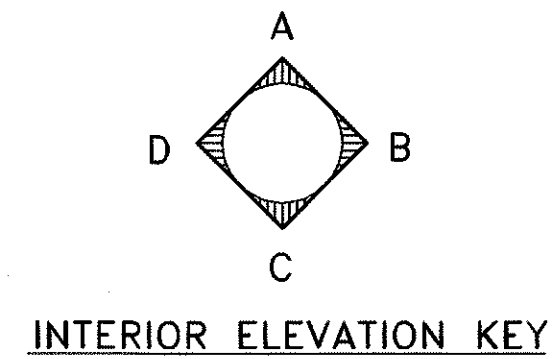
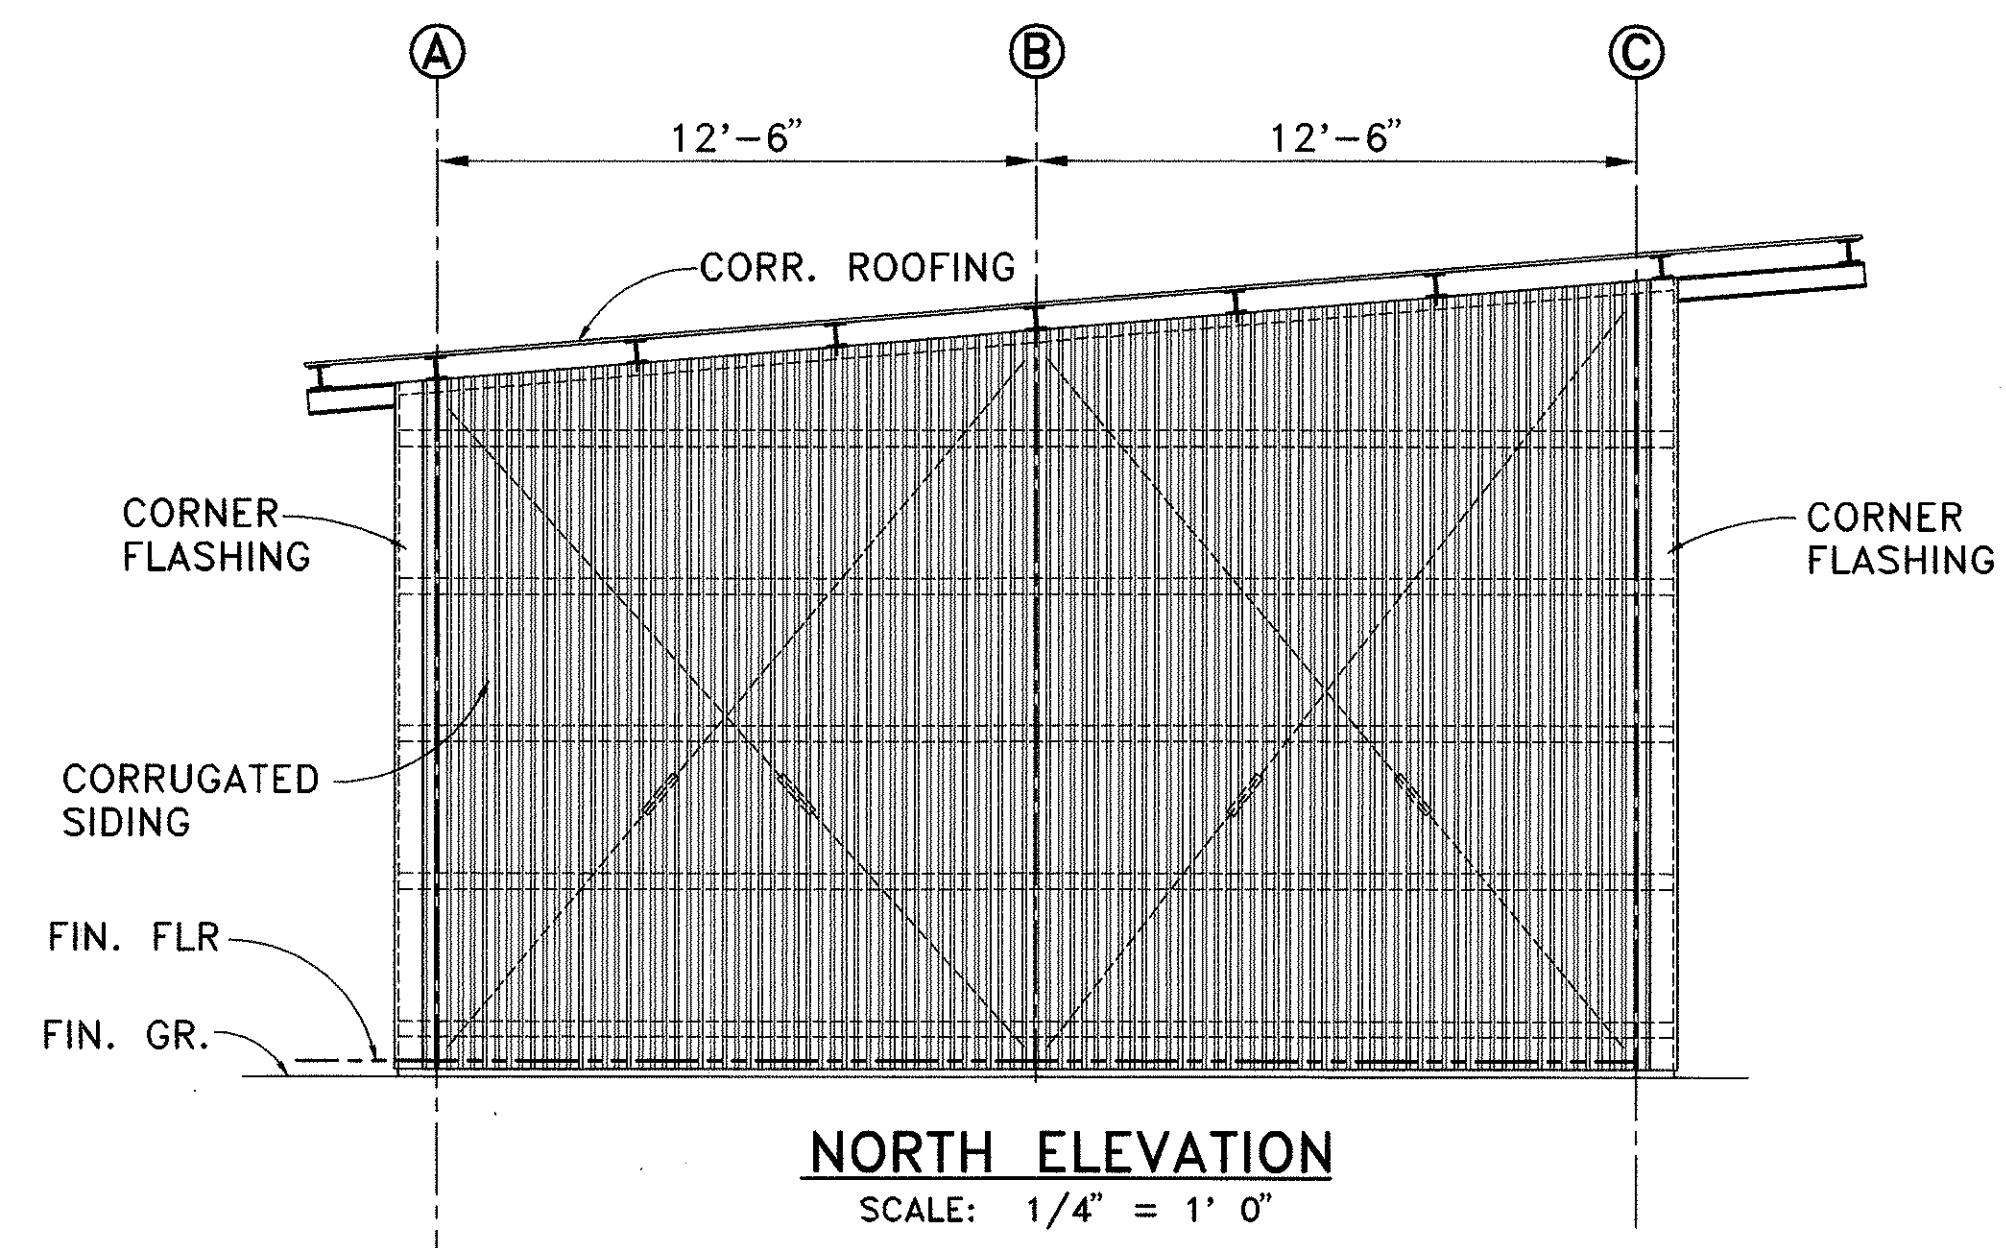
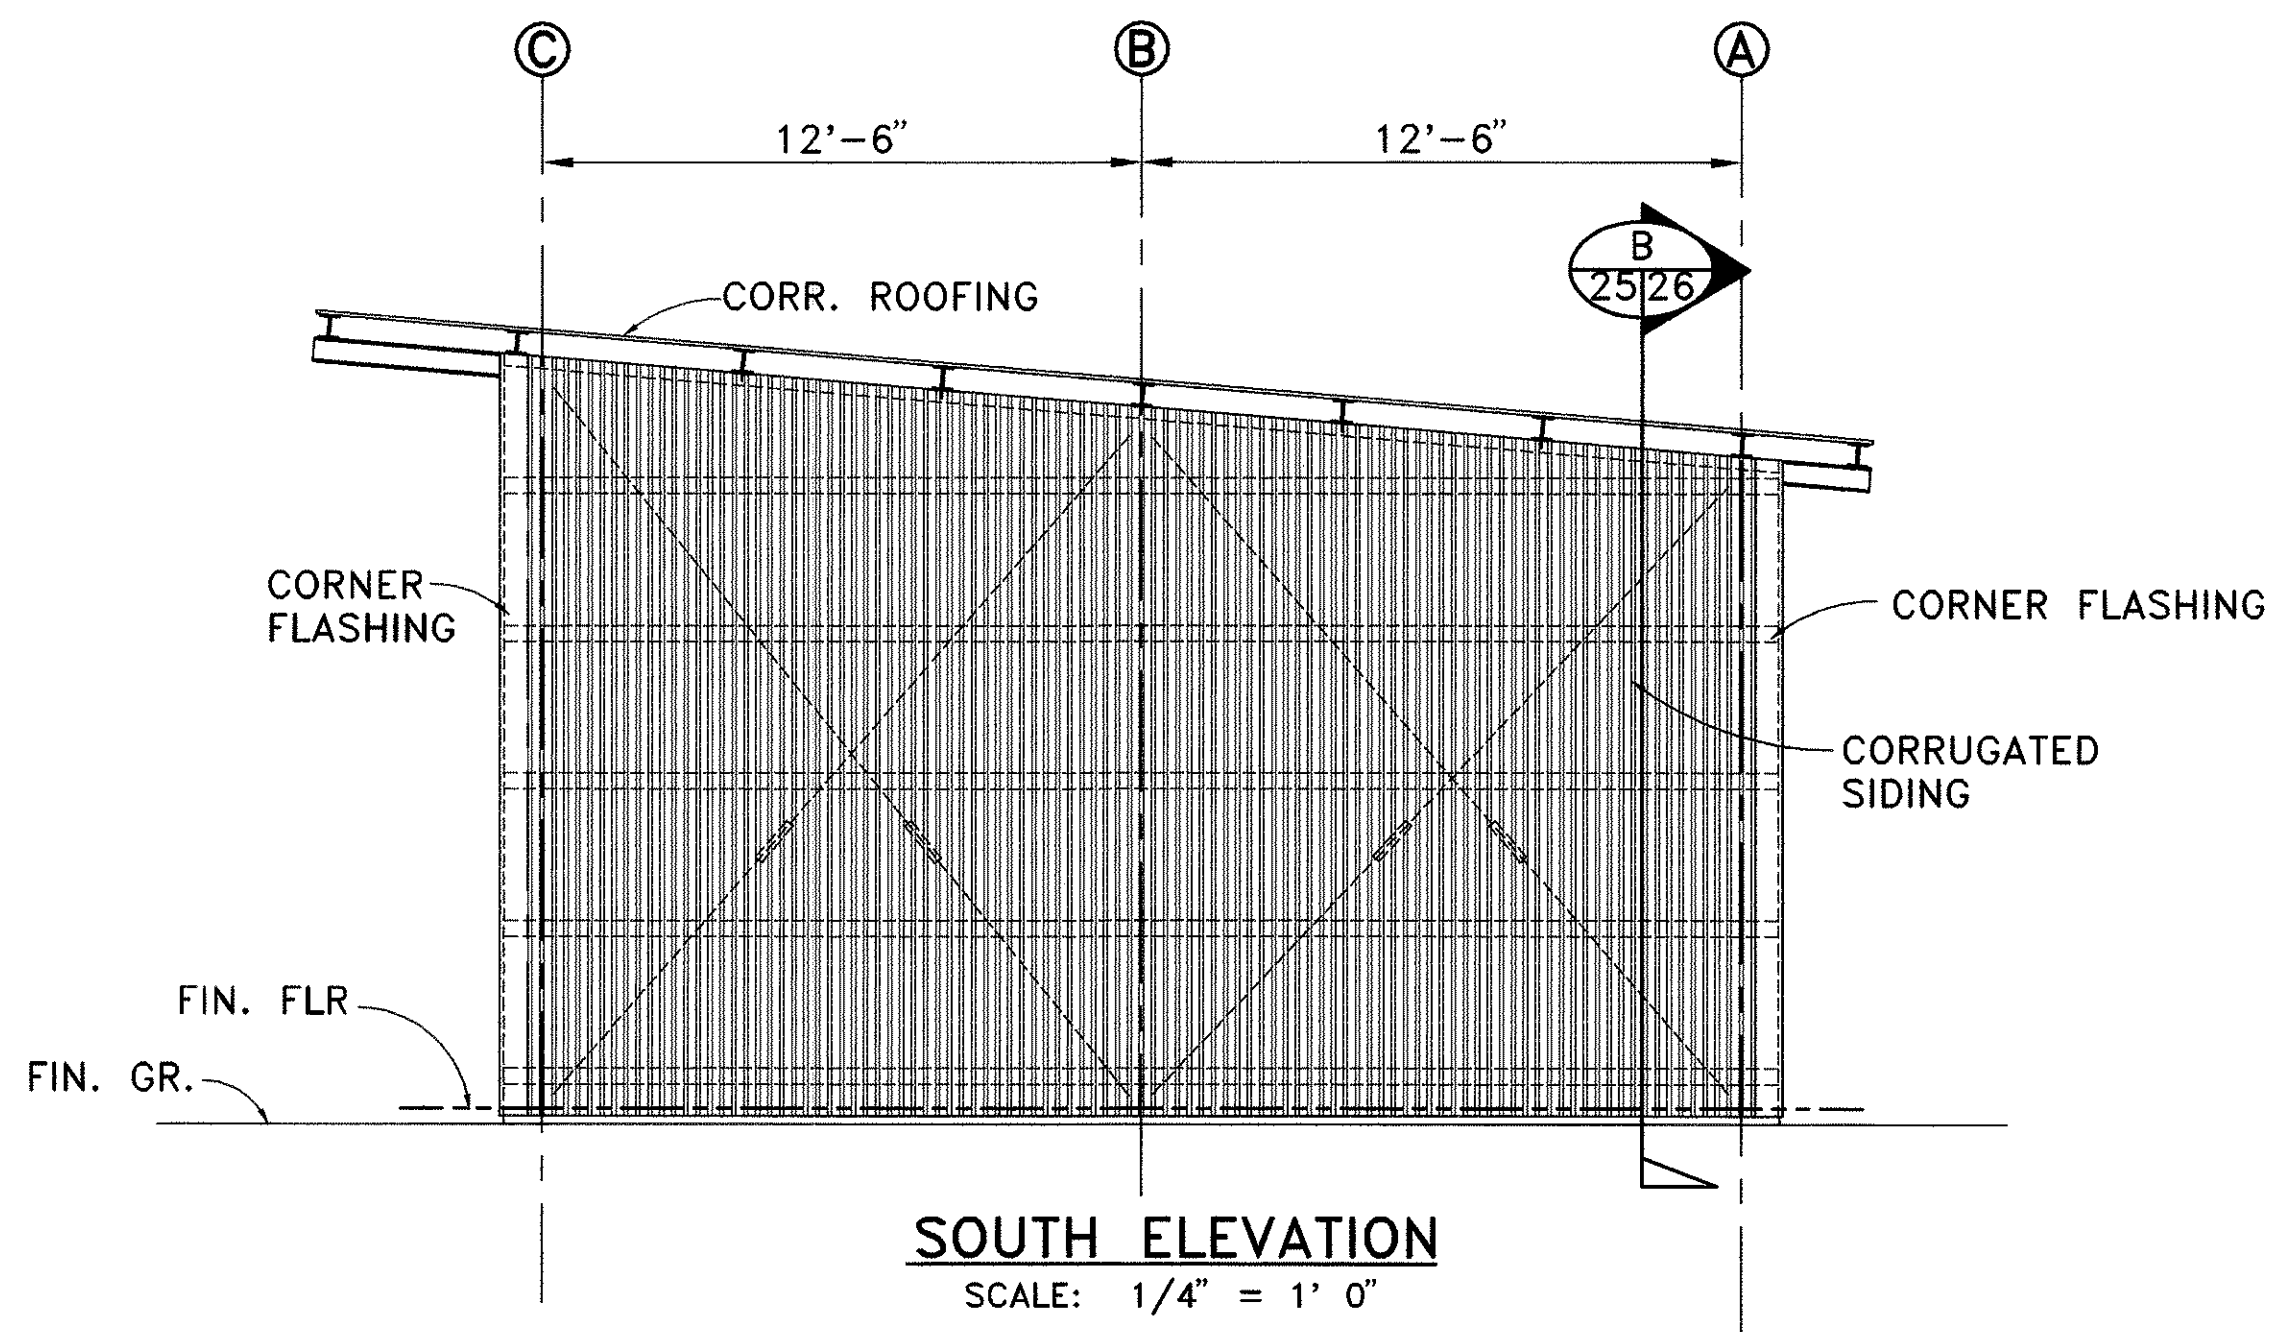
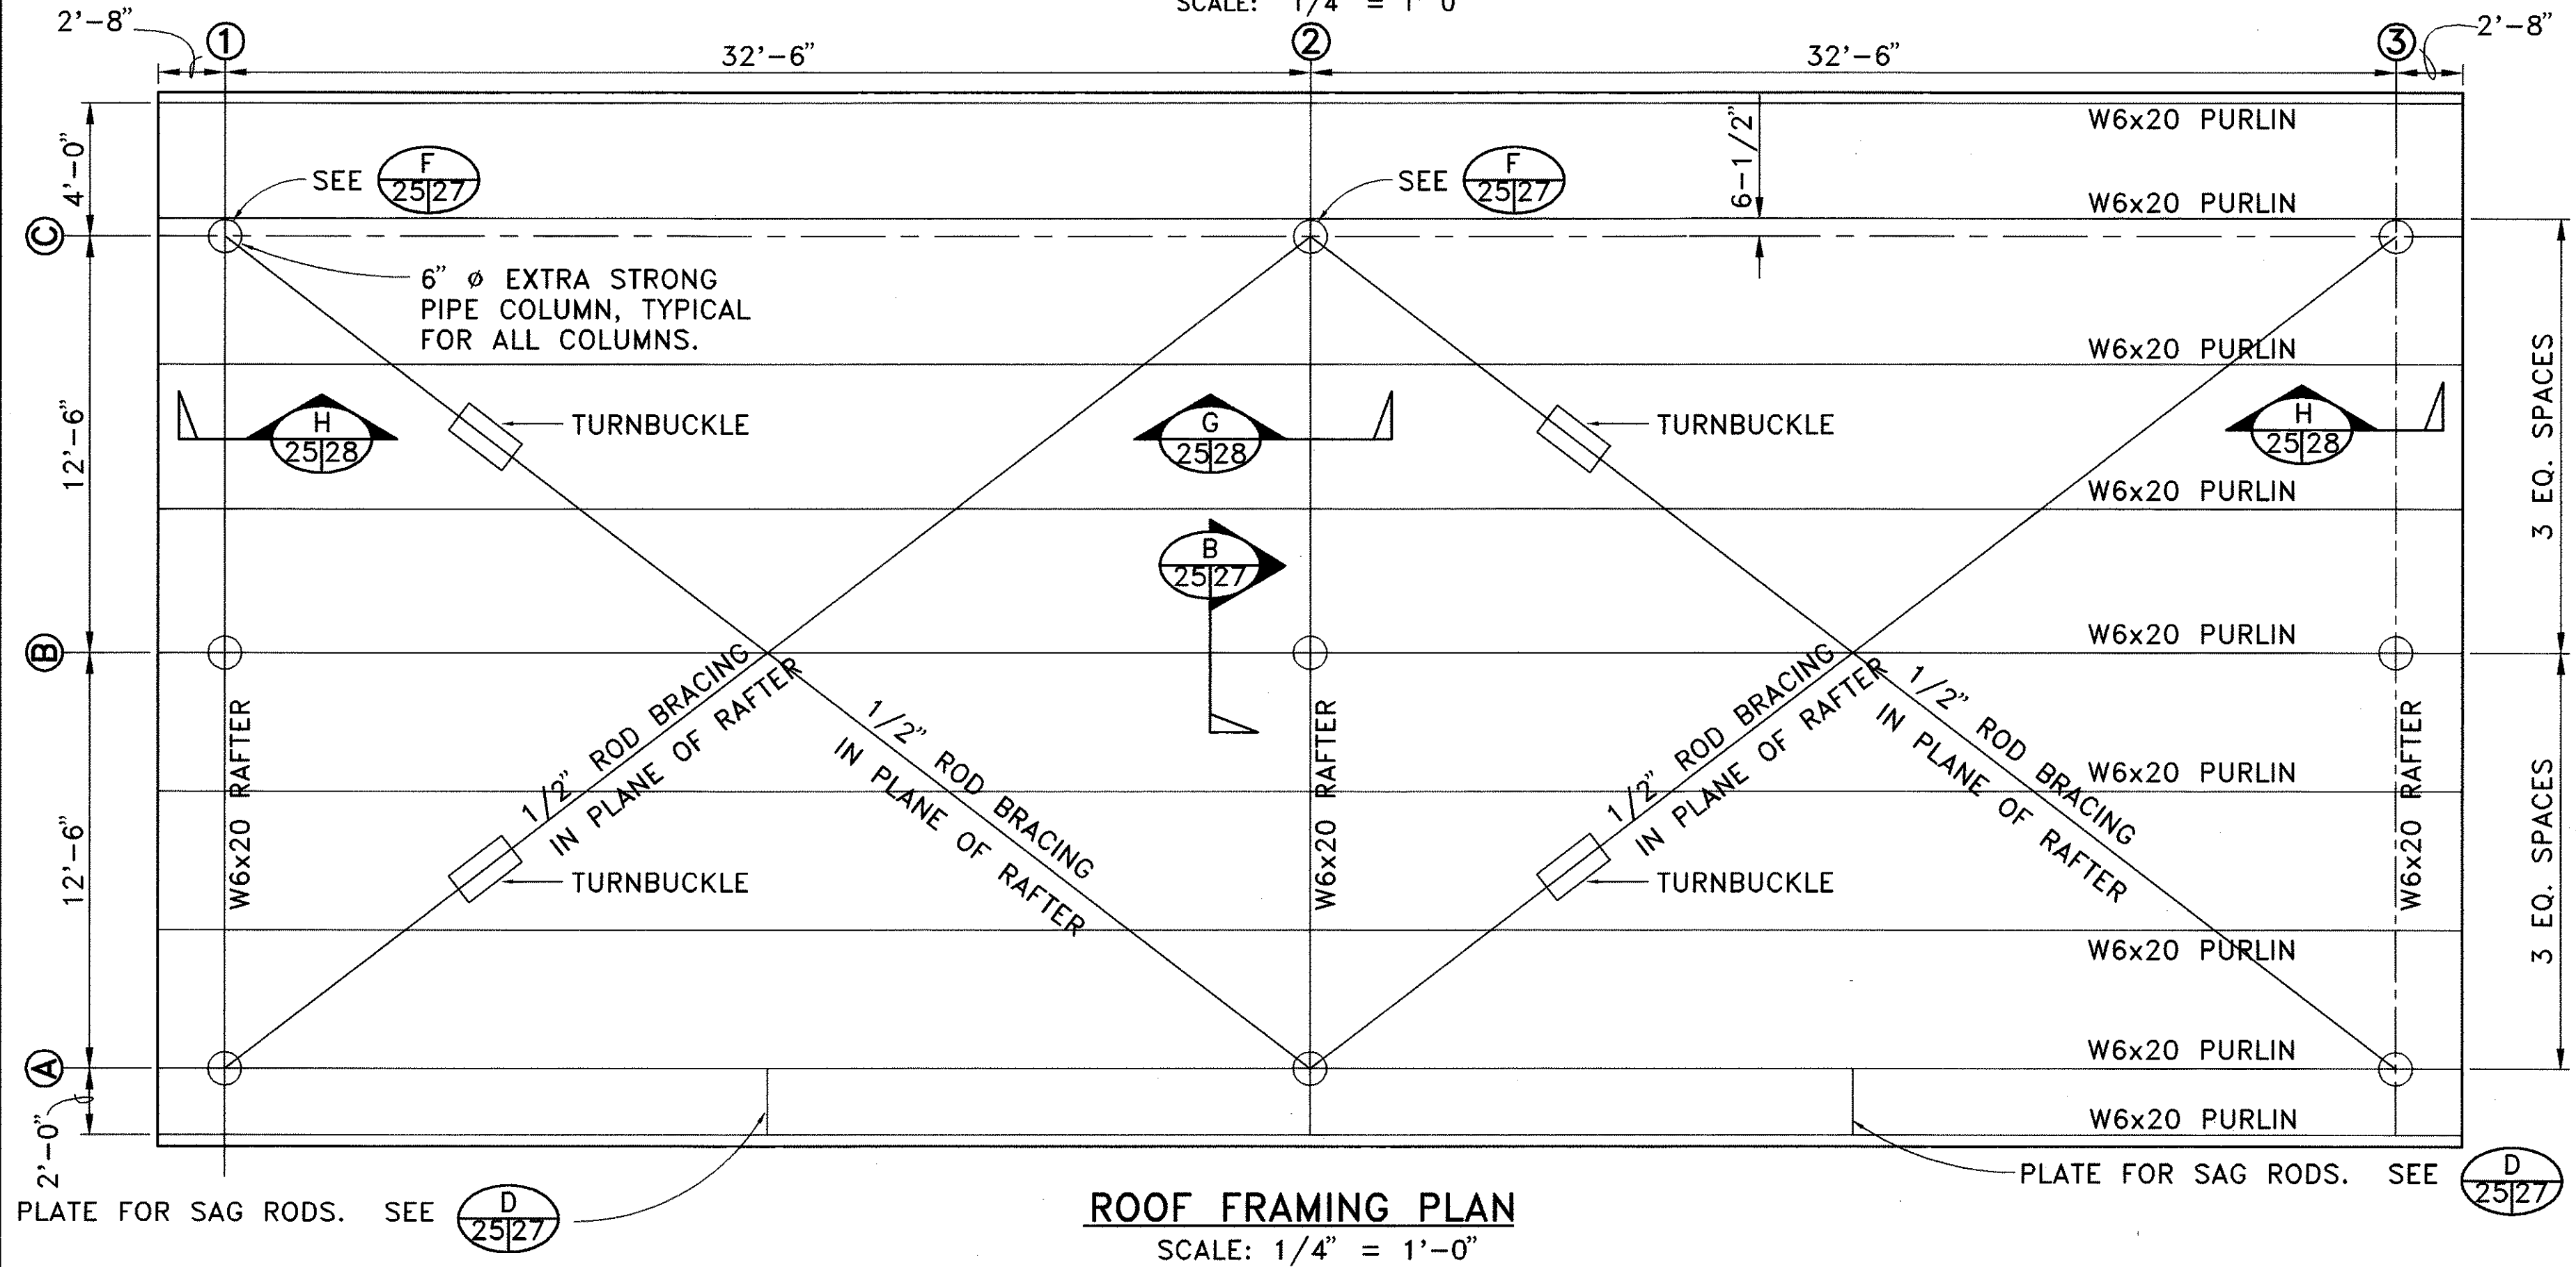
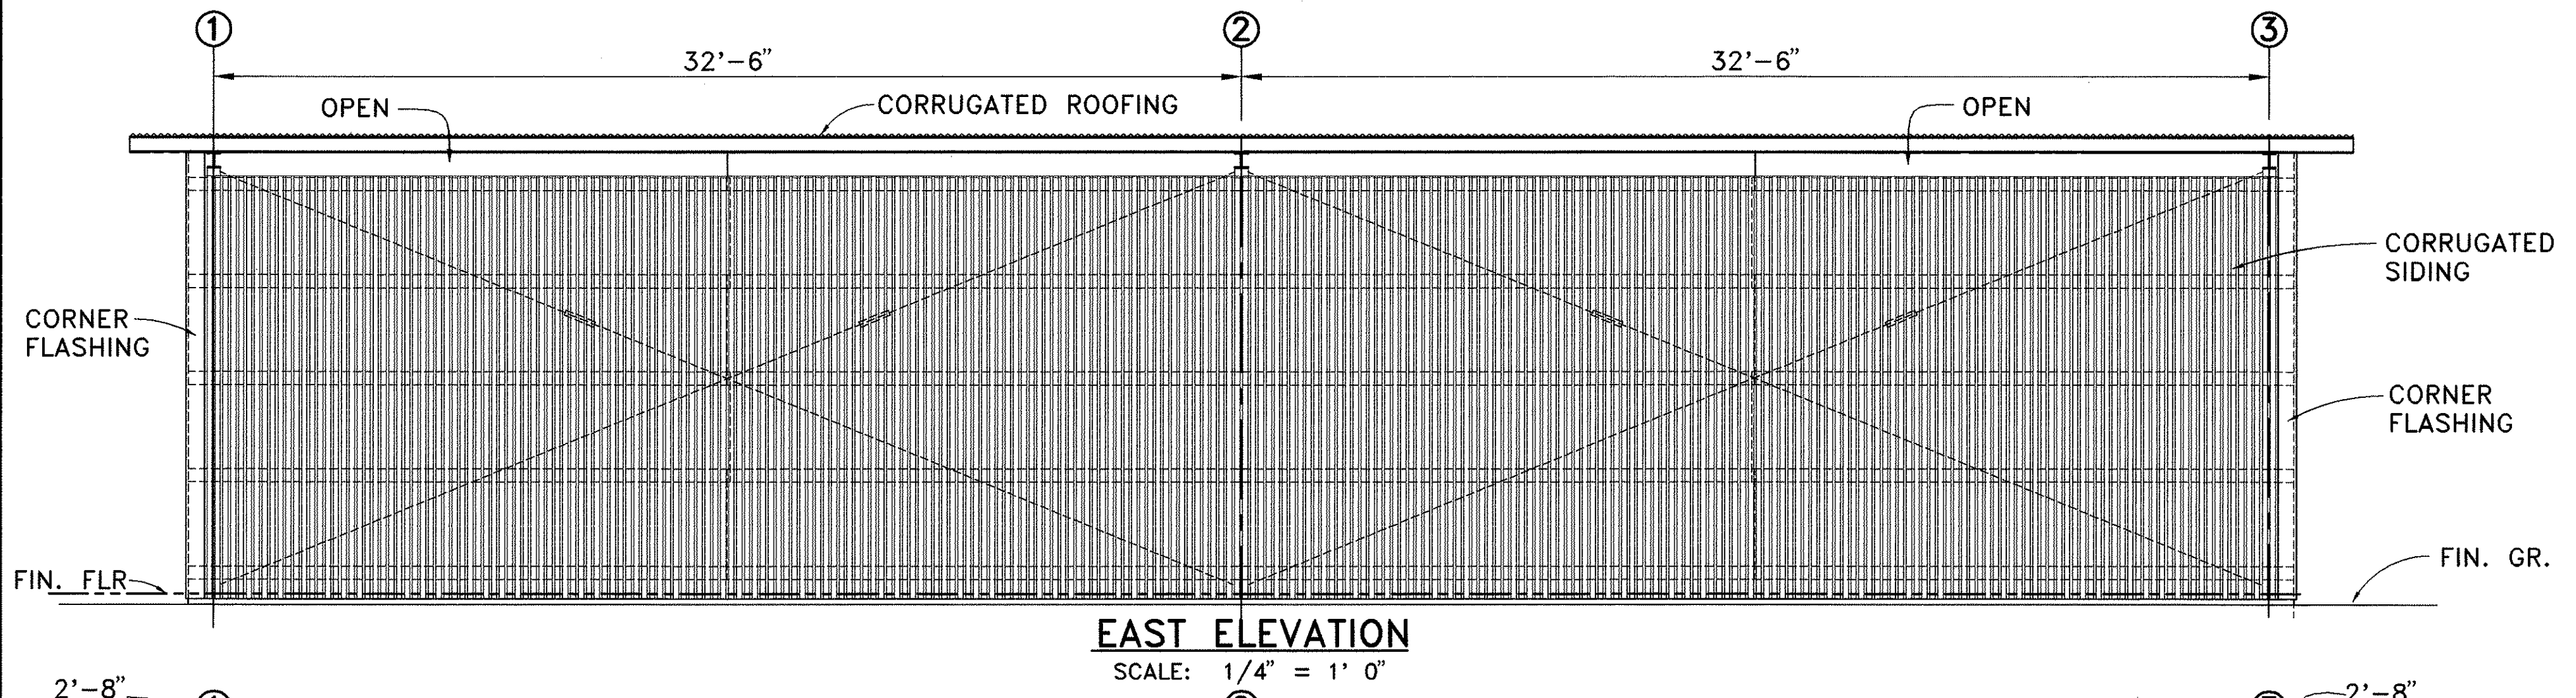


DATE	REVISION
------	----------

NAME: C:\C011\BASEYARD\25-SHEEDING DATE: MAY 20, 1994 TIME: 7:45 AM

FED. ROAD DIST. NO.	STATE	PROJ. NO.	FISCAL YEAR	SHEET NO.	TOTAL SHEETS
HAWAII	HAW.	HWY-0-03-92	1994	25	35

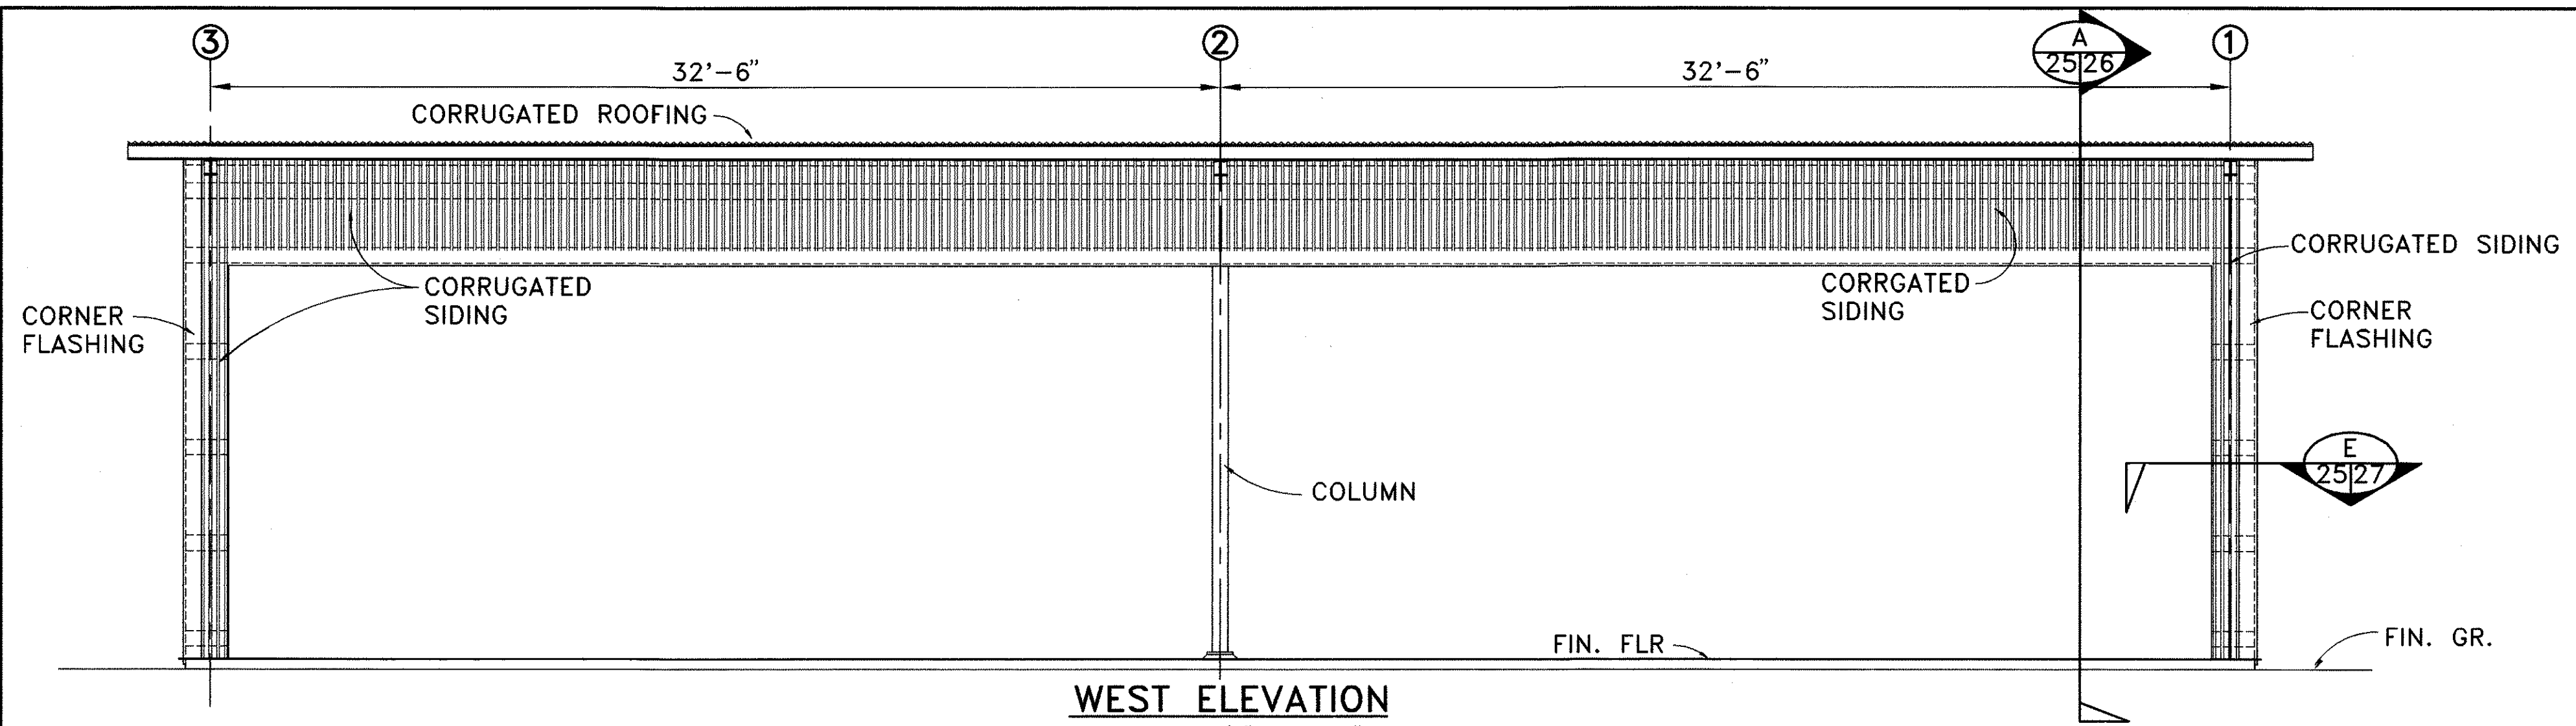

SURVEY PLOTTED BY	DATE
DRAWN BY	
DESIGNED BY	
NOTED BY	
CHECKED BY	
NO.	




THIS WORK WAS PREPARED BY ME OR UNDER MY SUPERVISION

Paul T. Taniguchi


6/17/94	REVISED NOTES ON ROOF FRAMING PLAN.
DATE	REVISION
STATE OF HAWAII DEPARTMENT OF TRANSPORTATION HIGHWAYS DIVISION	
EXTERIOR ELEVATIONS	
KANEHOE BASE YARD, PHASE II	
ADMINISTRATION BUILDING	
PROJECT NO. HWY-0-03-92	
SCALE: AS NOTED	DATE: 4/15/94
SHEET NO. 25 OF 35 SHEETS	

NAME: C:\G001\BASEYARD\26-SHEED.DWG DATE: MAY 20, 1994 TIME: 7:52 AM

FED. ROAD DIST. NO.	STATE	PROJ. NO.	FISCAL YEAR	SHEET NO.	TOTAL SHEETS
HAWAII	HAW.	HWY-0-03-92	1994	26	35

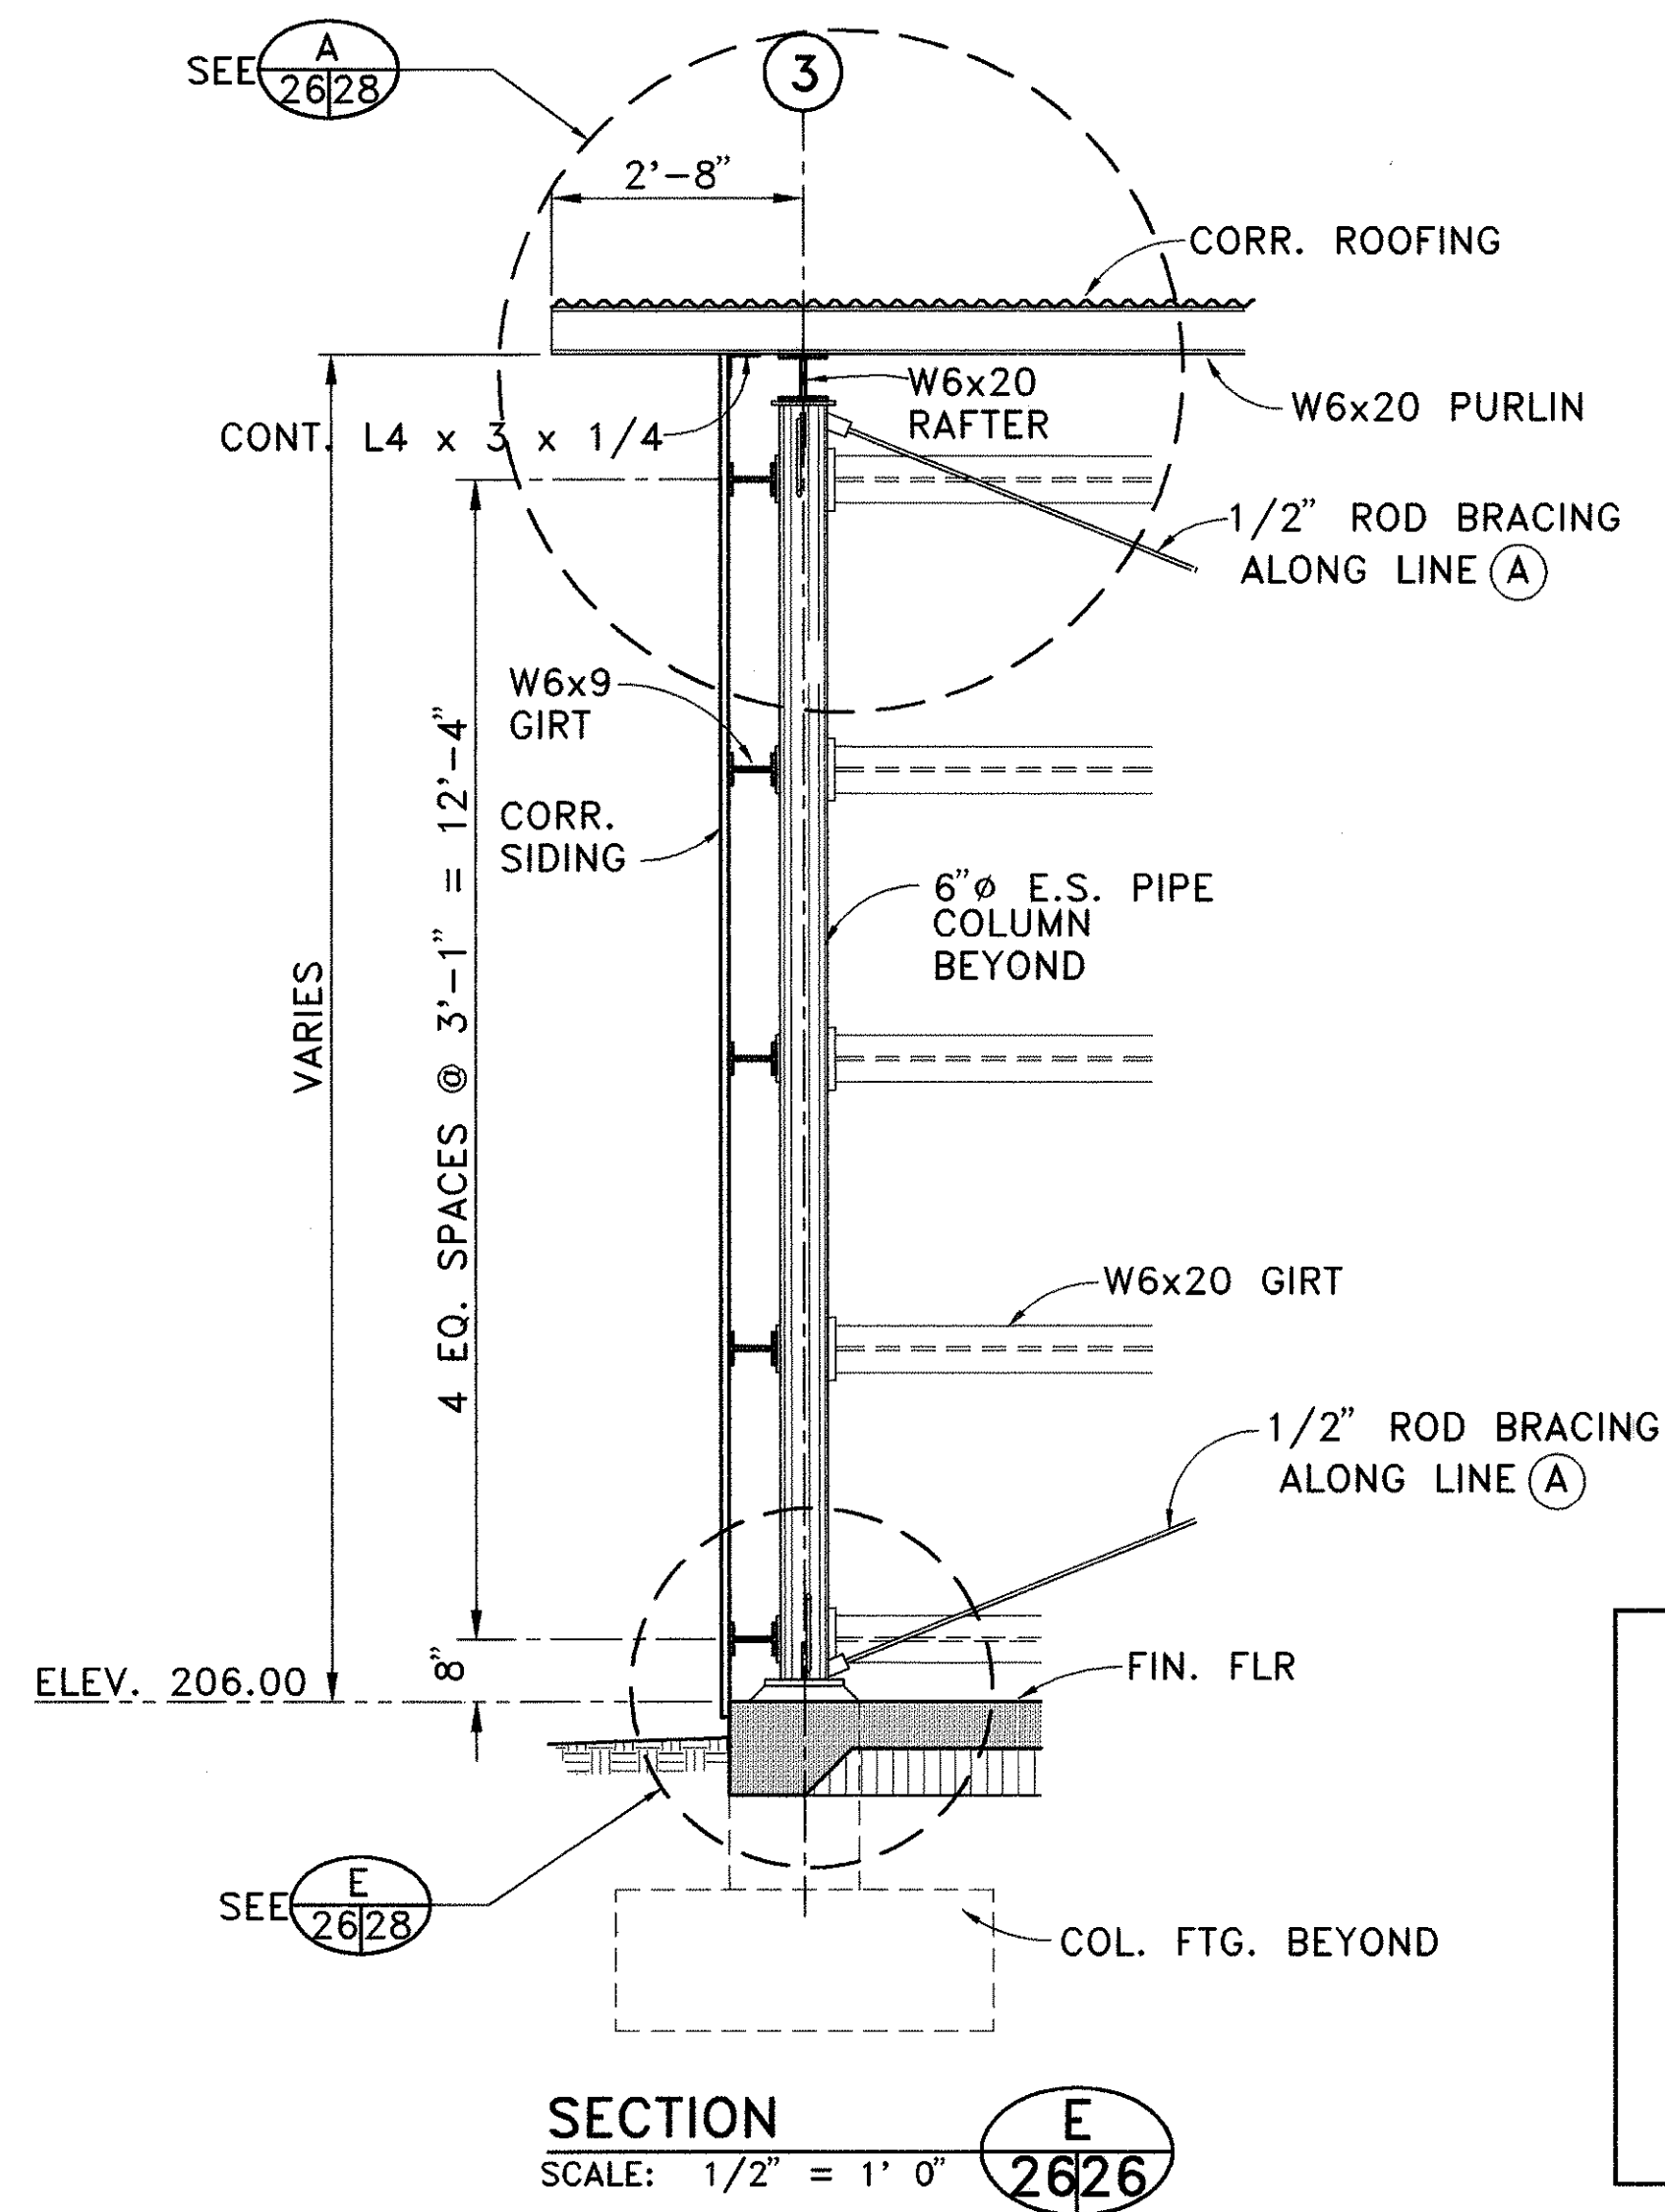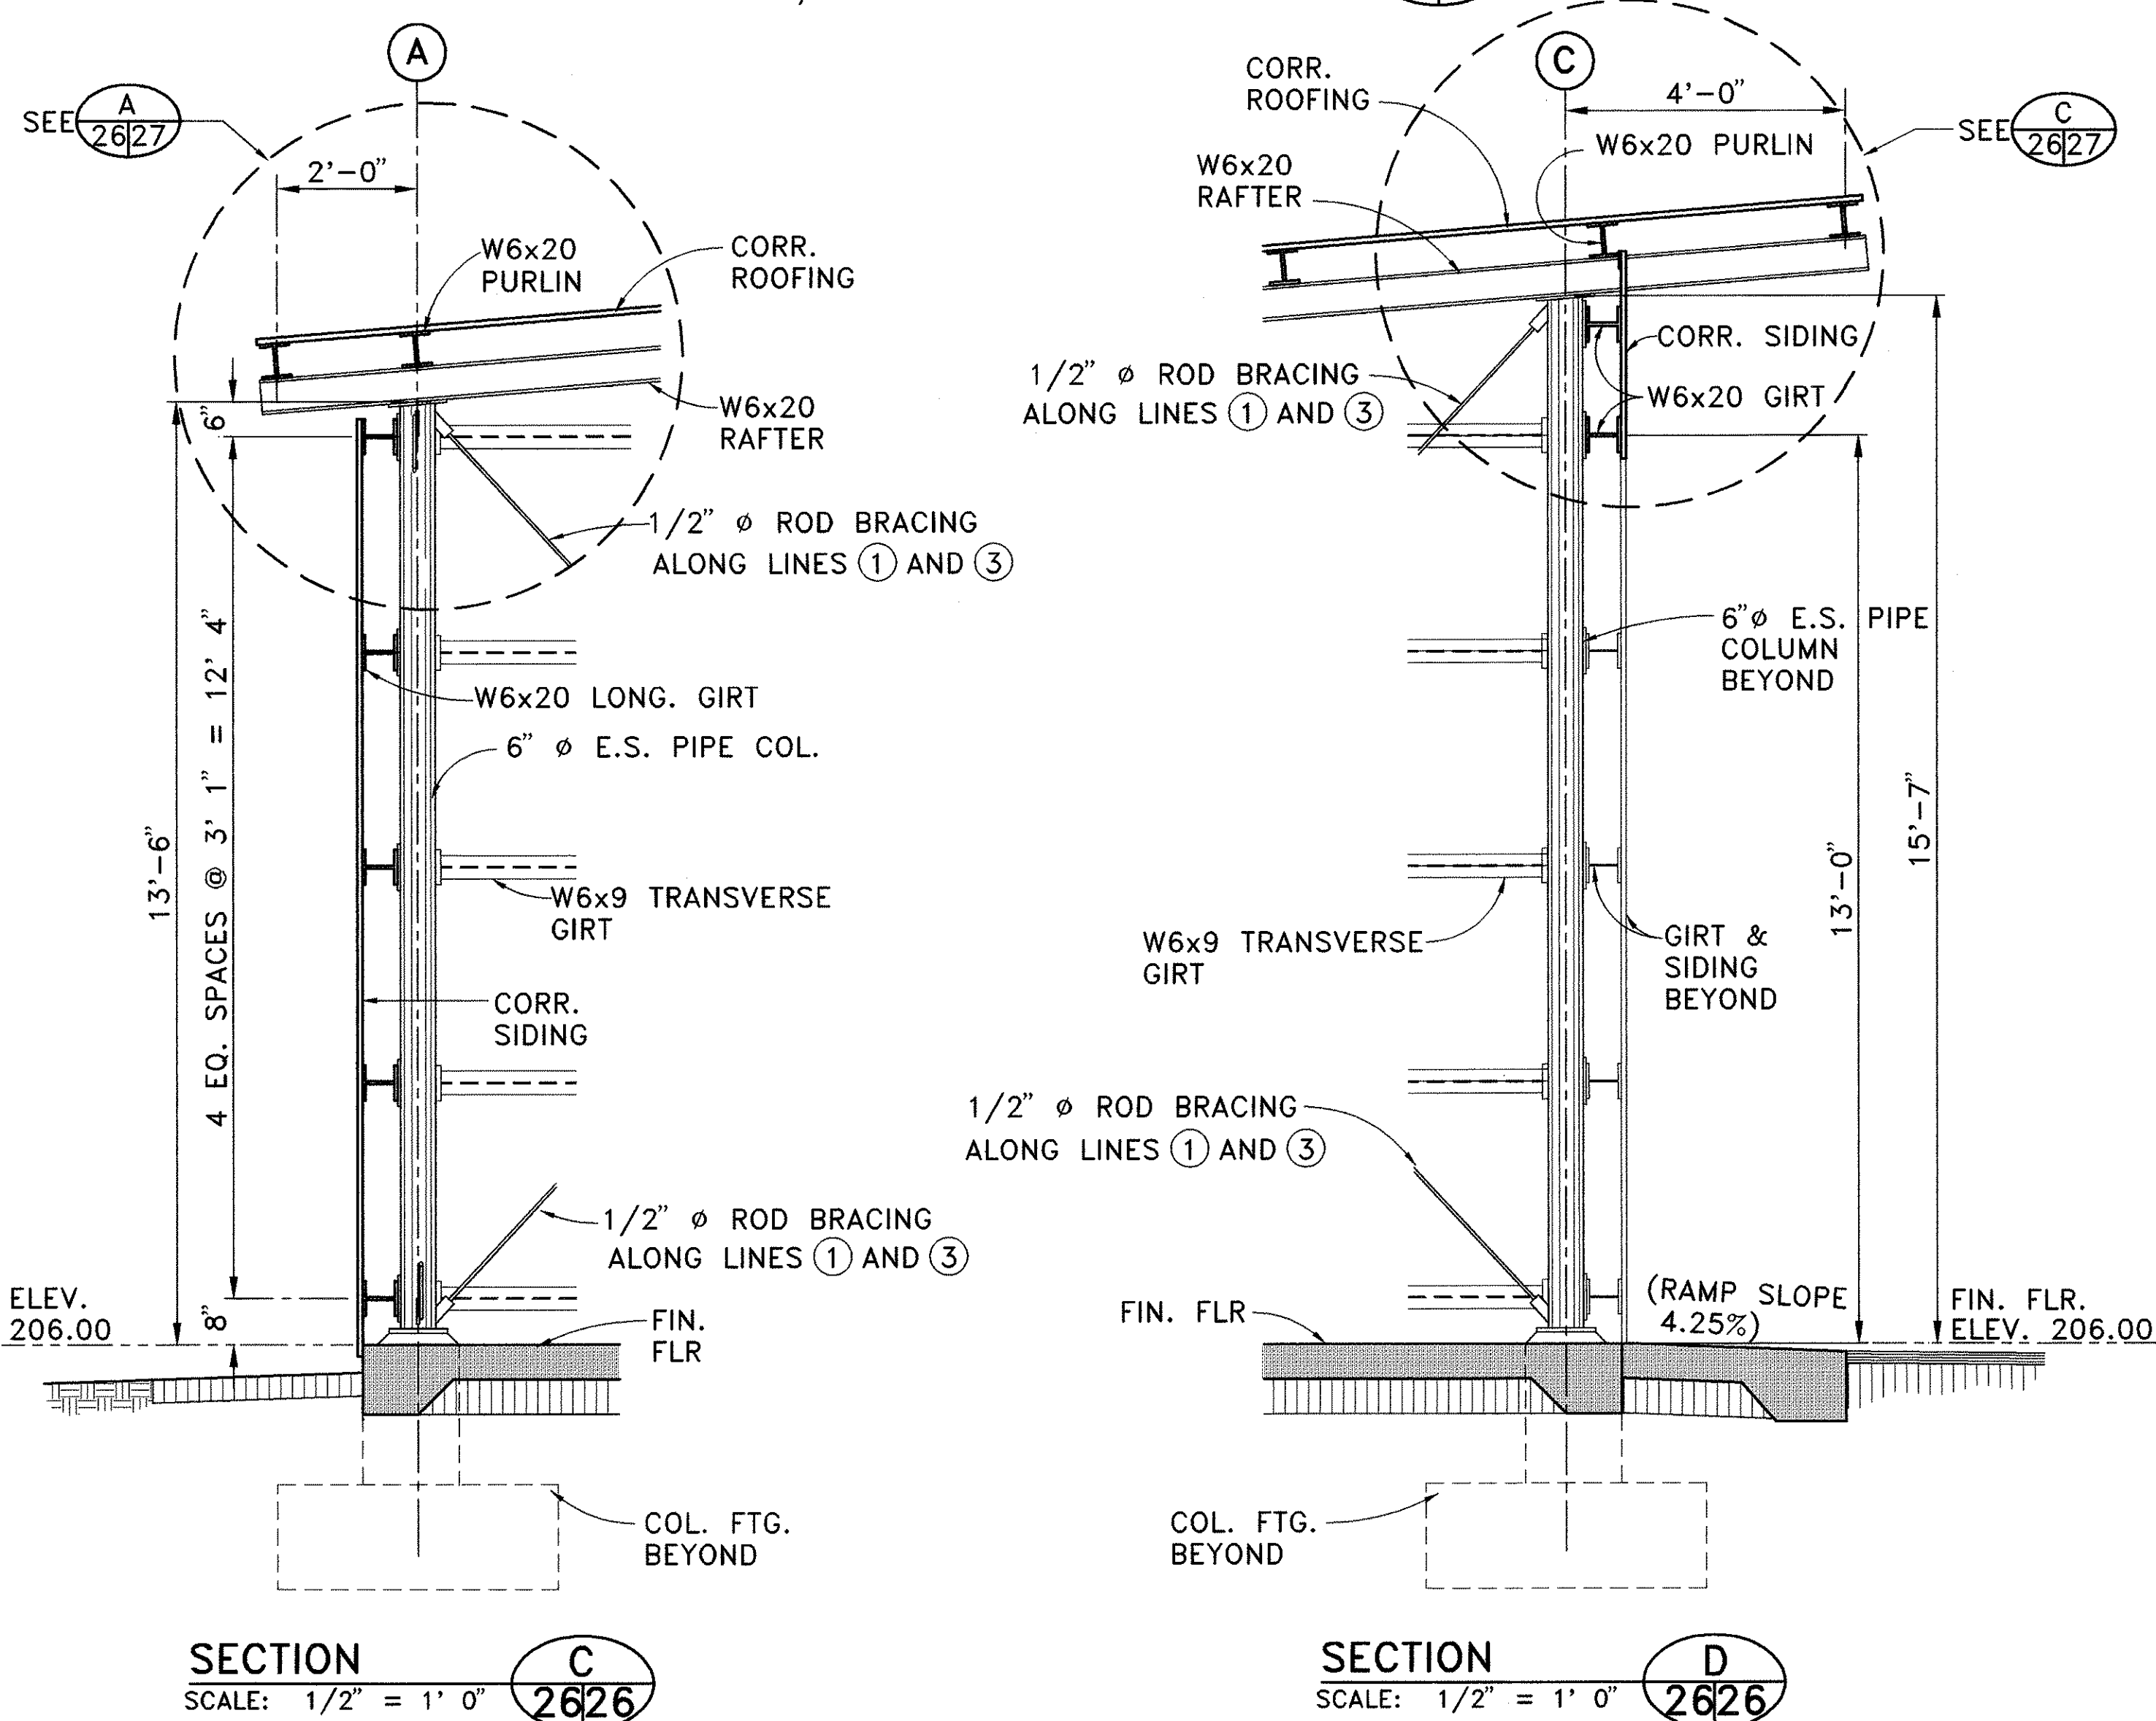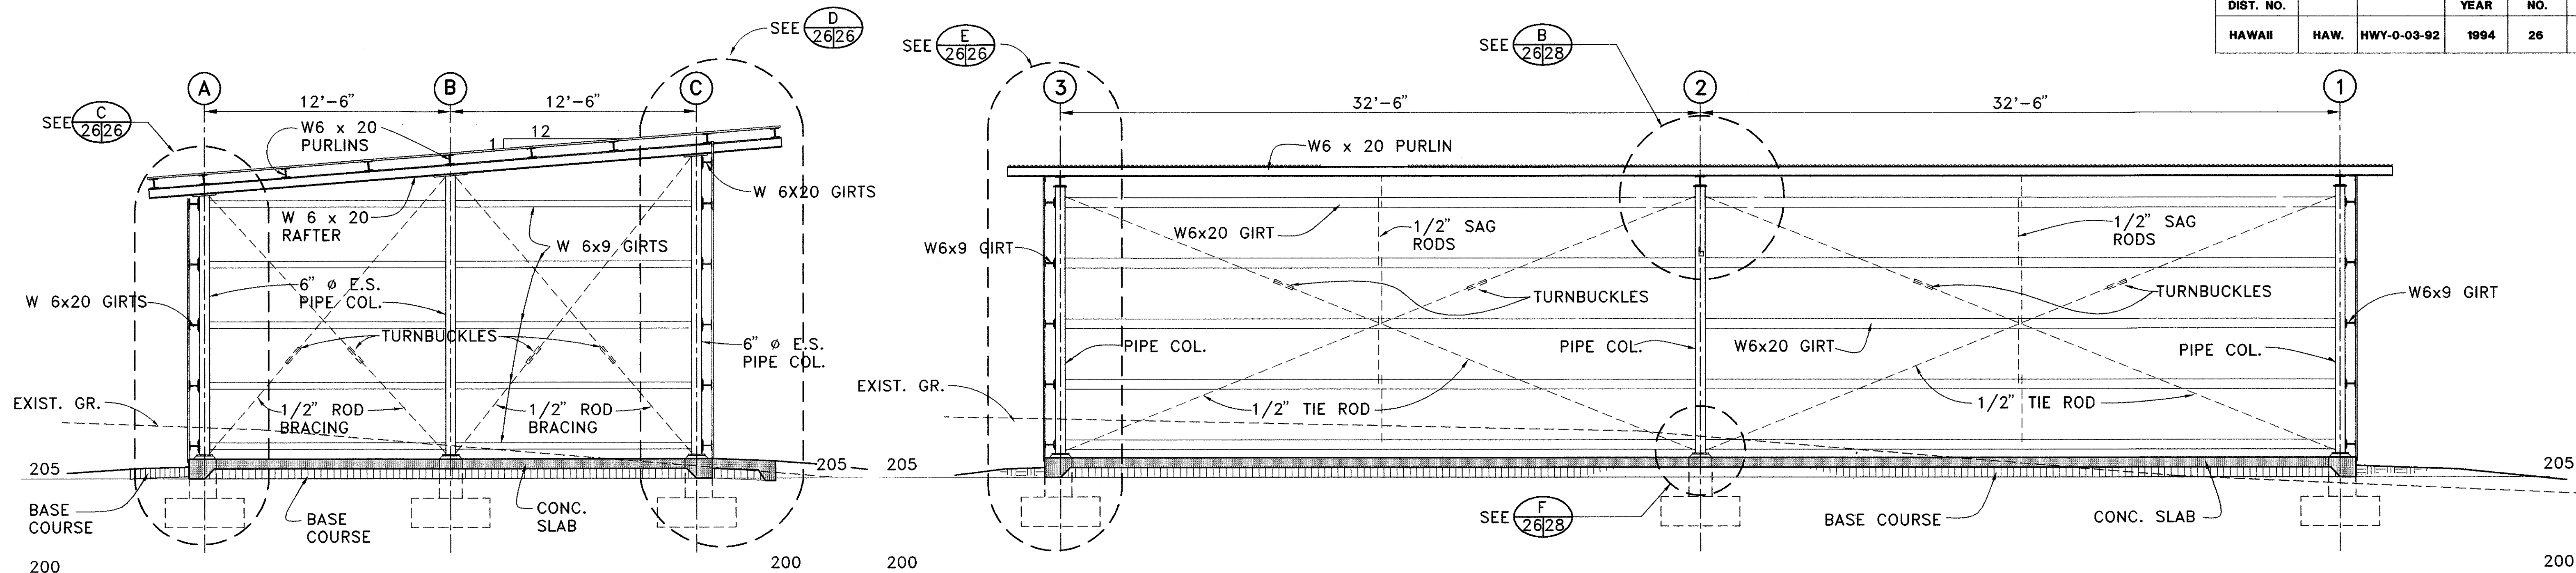


9/15/94	LABELLED RAMP SLOPE ON D/26.
6/17/94	REVISED COLUMN COORDINATES FOR SECTIONS A/26, B/26, C/26, D/26.
DATE	REVISION

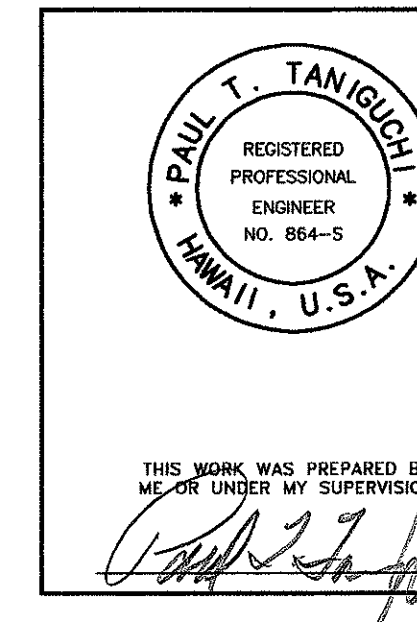


STATE OF HAWAII DEPARTMENT OF TRANSPORTATION HIGHWAYS DIVISION	
SECTIONS	
KANEHOE BASE YARD, PHASE II	
ADMINISTRATION BUILDING	
PROJECT NO. HWY-0-03-92	
SCALE: AS NOTED	DATE: 4/15/94
SHEET NO. 26 OF 35 SHEETS	

FED. ROAD DIST. NO.	STATE	PROJ. NO.	FISCAL YEAR	SHEET NO.	TOTAL SHEETS
HAWAII	HAW.	HWY-0-03-92	1994	27	35

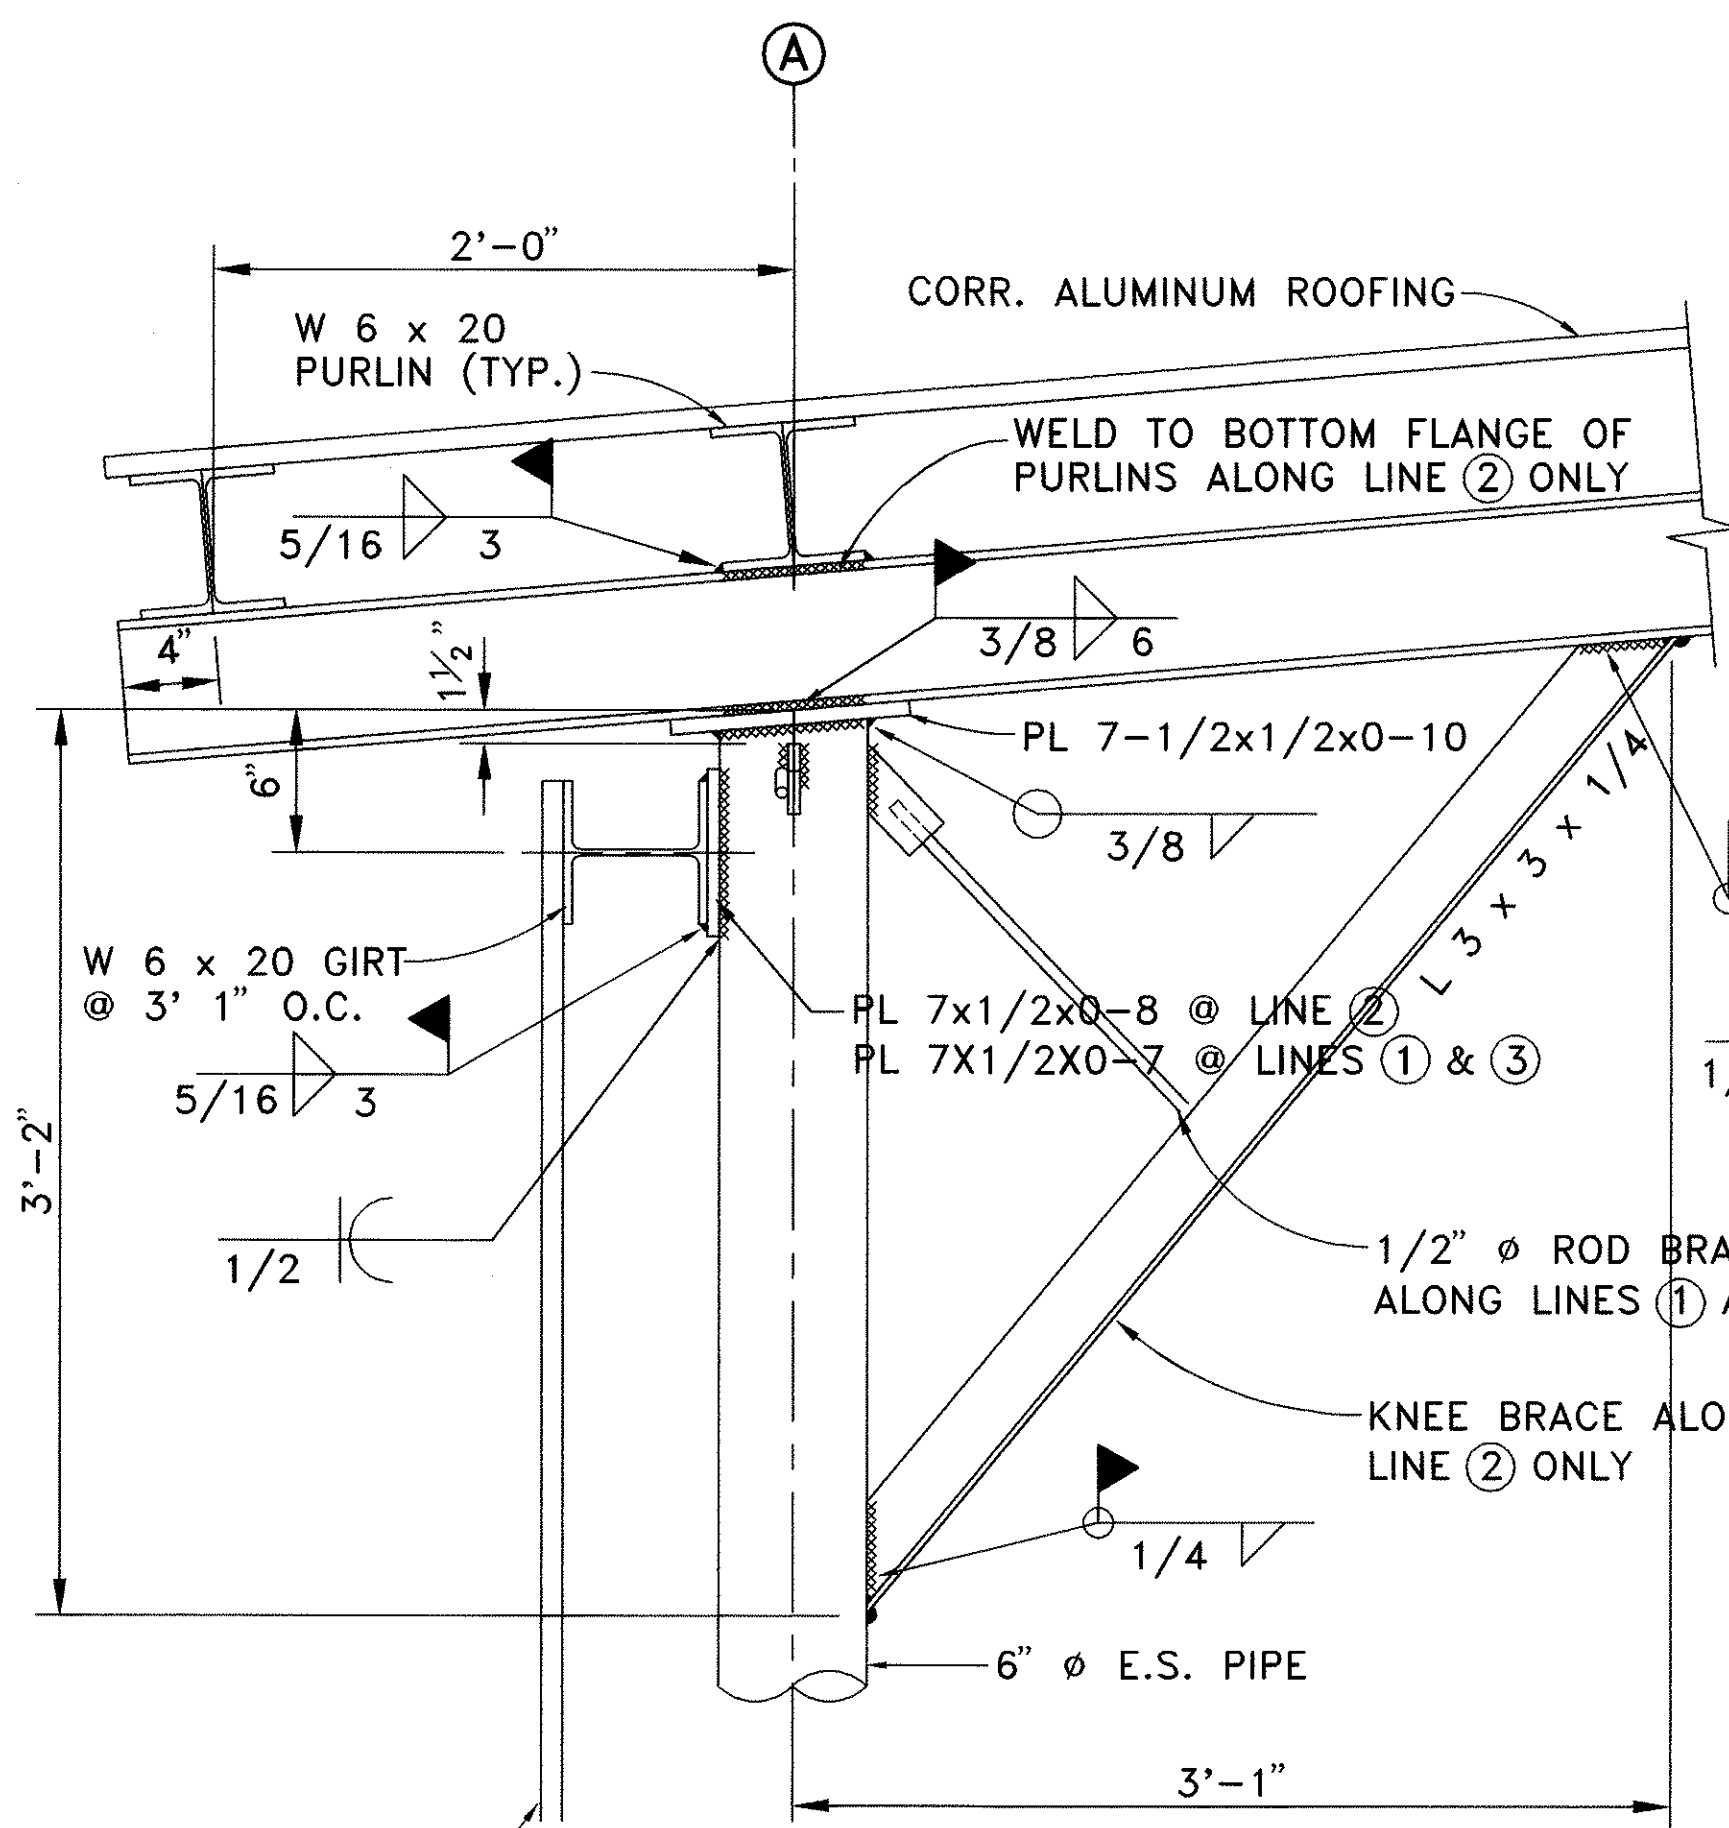


NOTE:
DETAILS ALONG LINES ①, ②, AND ③ ARE SIMILAR, EXCEPT AS NOTED.

DETAIL A
SCALE: 1-1/2" = 1' 0"

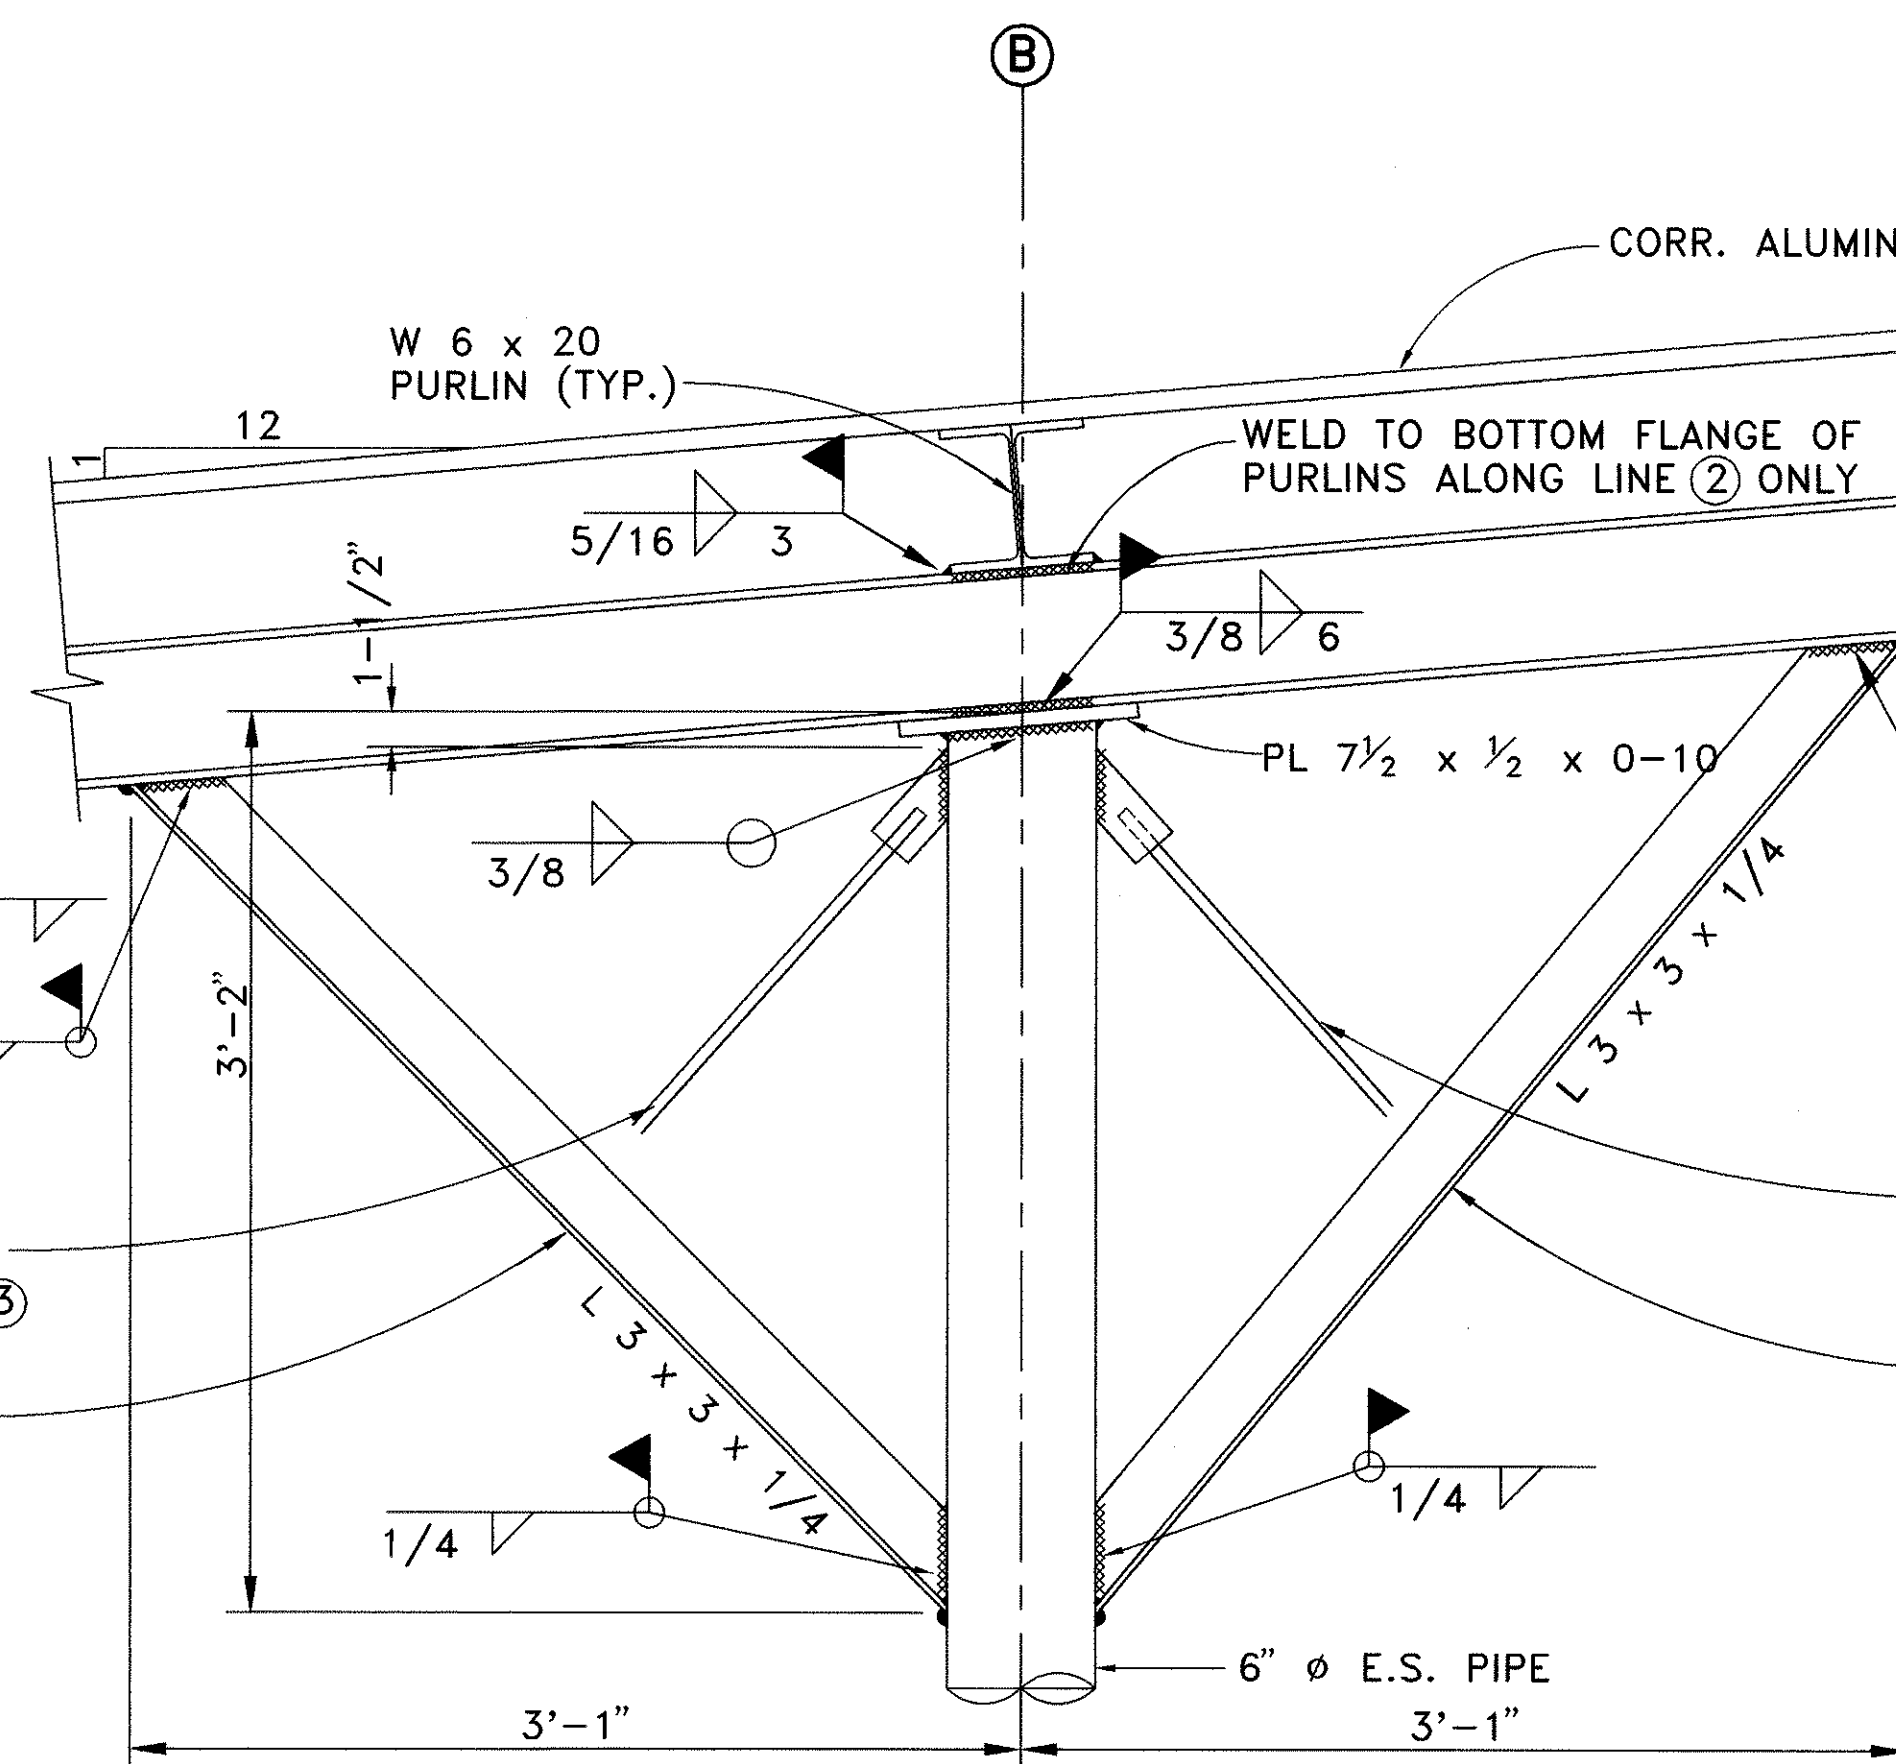


NOTE:
DETAILS ALONG LINES ①, ②, AND ③ ARE SIMILAR, EXCEPT AS NOTED.

SECTION B
SCALE: 1-1/2" = 1' 0"

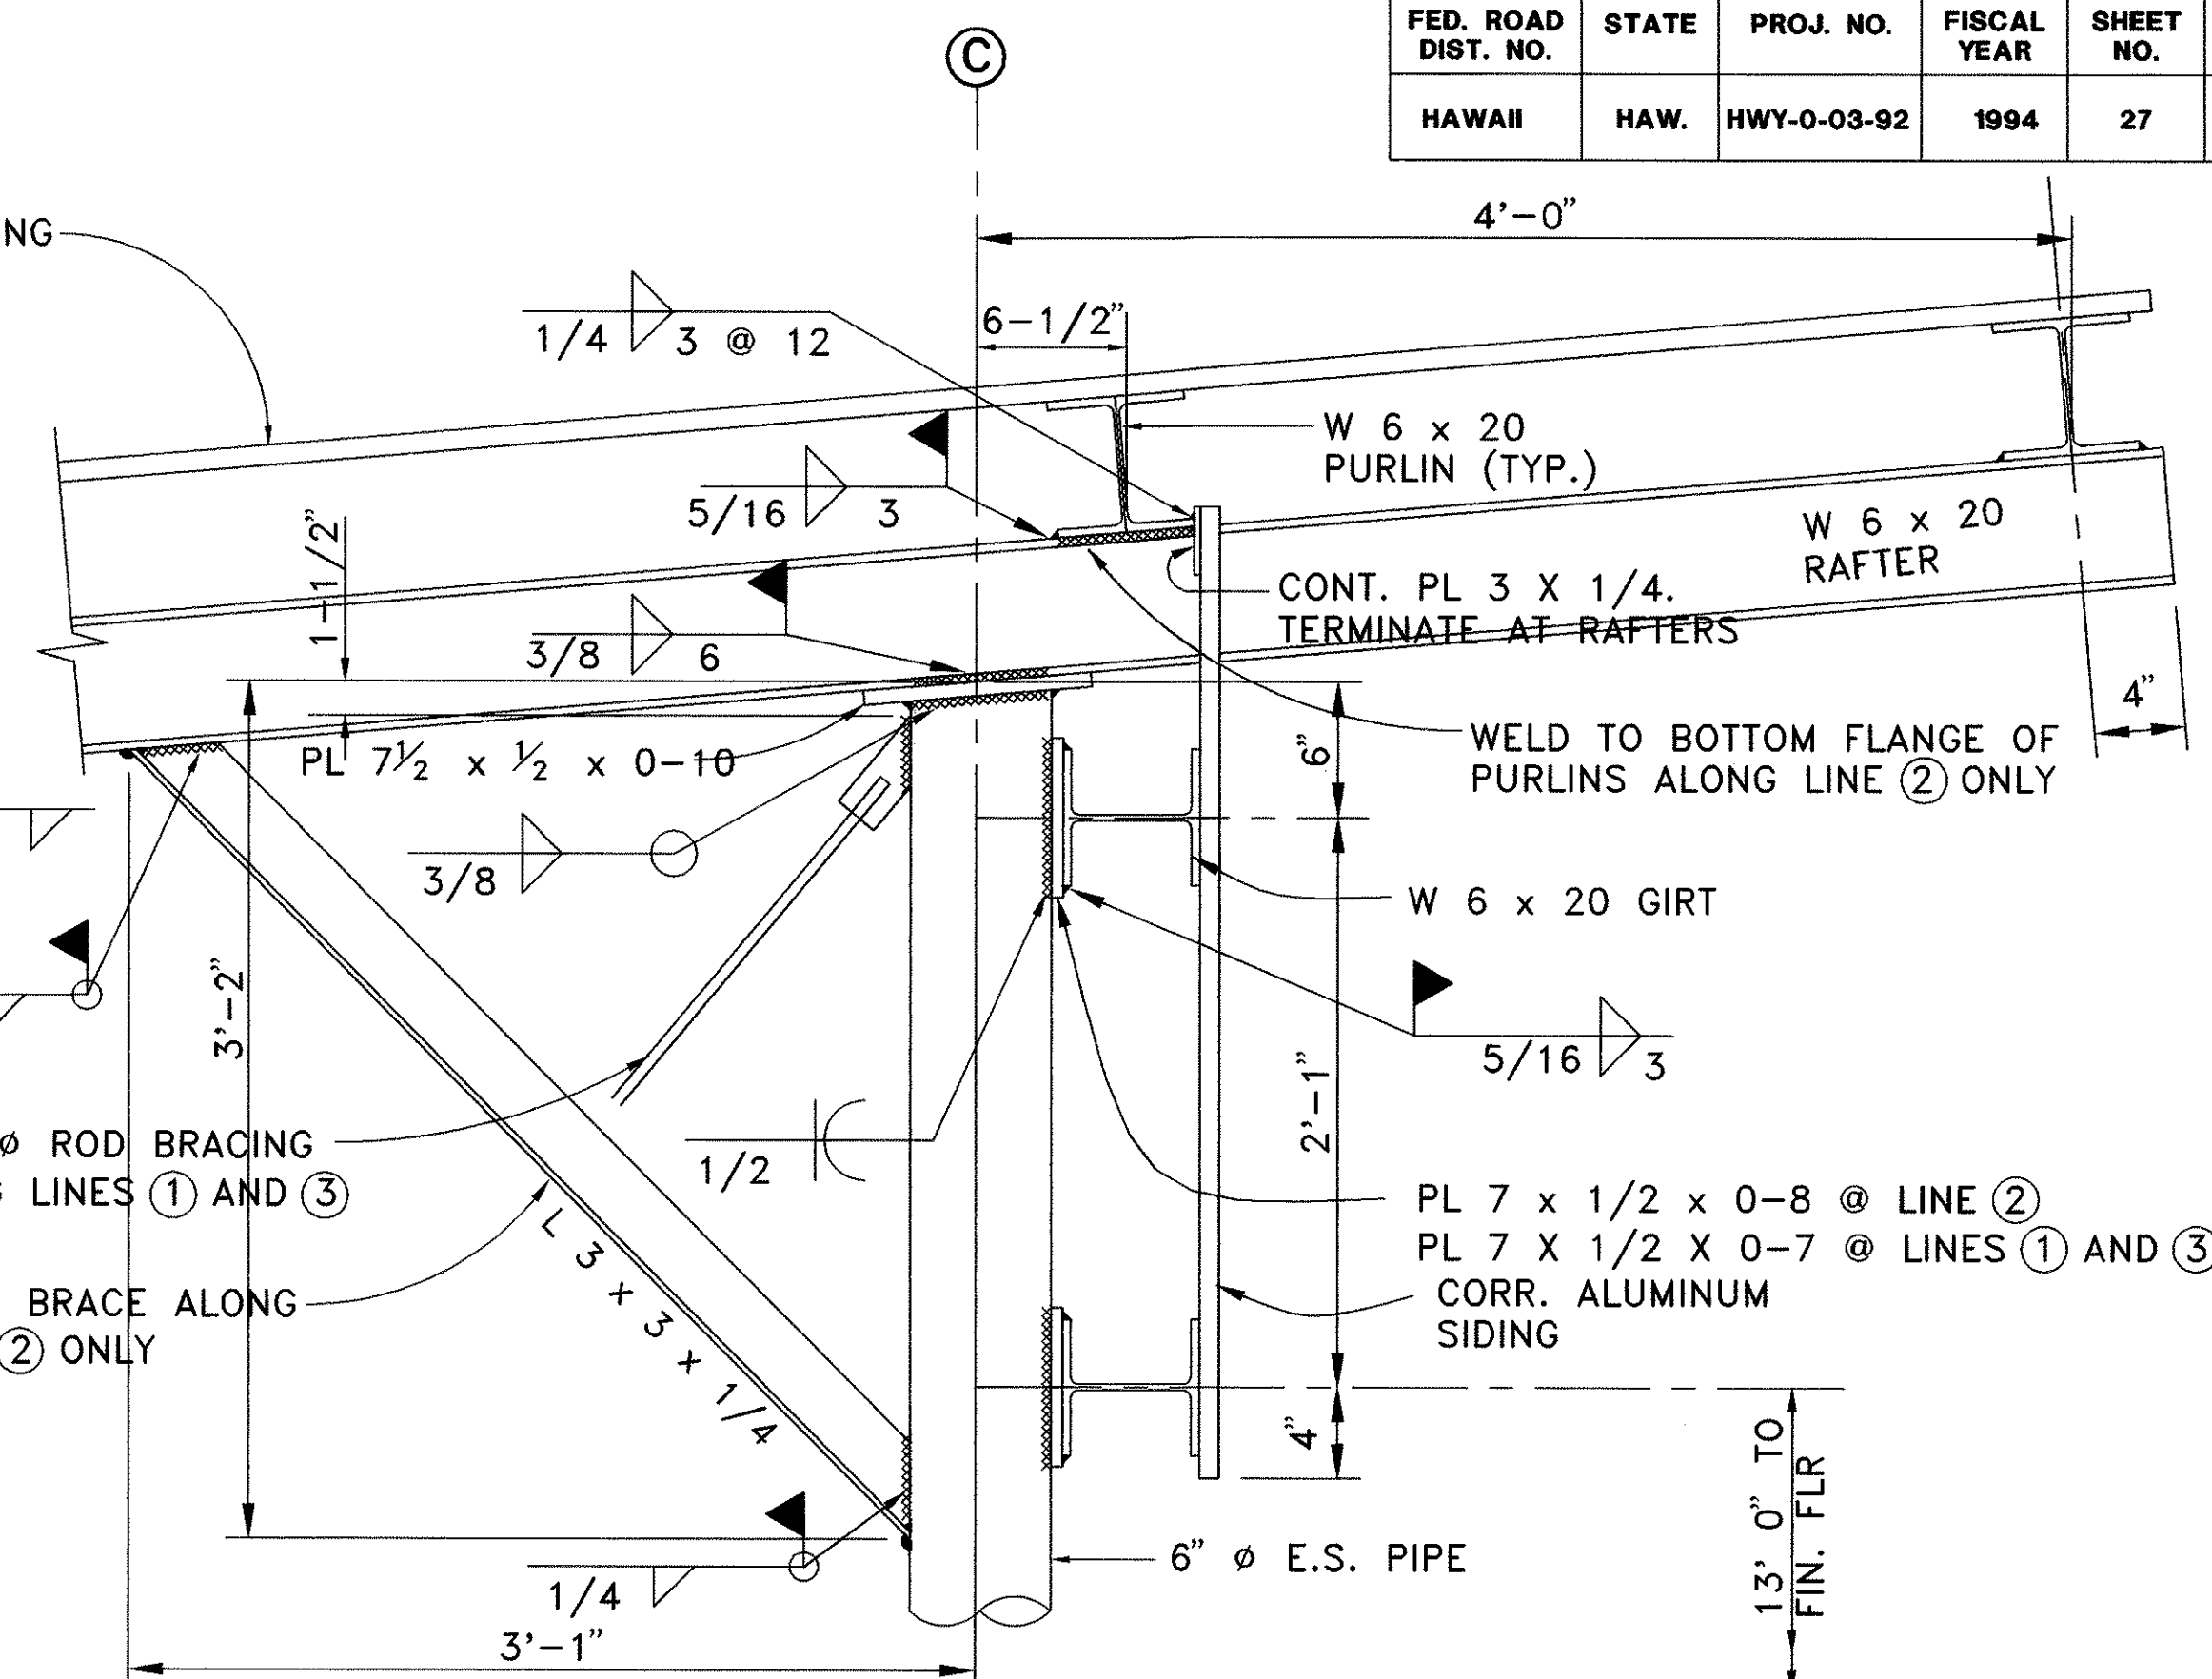


NOTE:
DETAILS ALONG LINES ①, ②, AND ③ ARE SIMILAR, EXCEPT AS NOTED.


DETAIL C
SCALE: 1-1/2" = 1' 0"

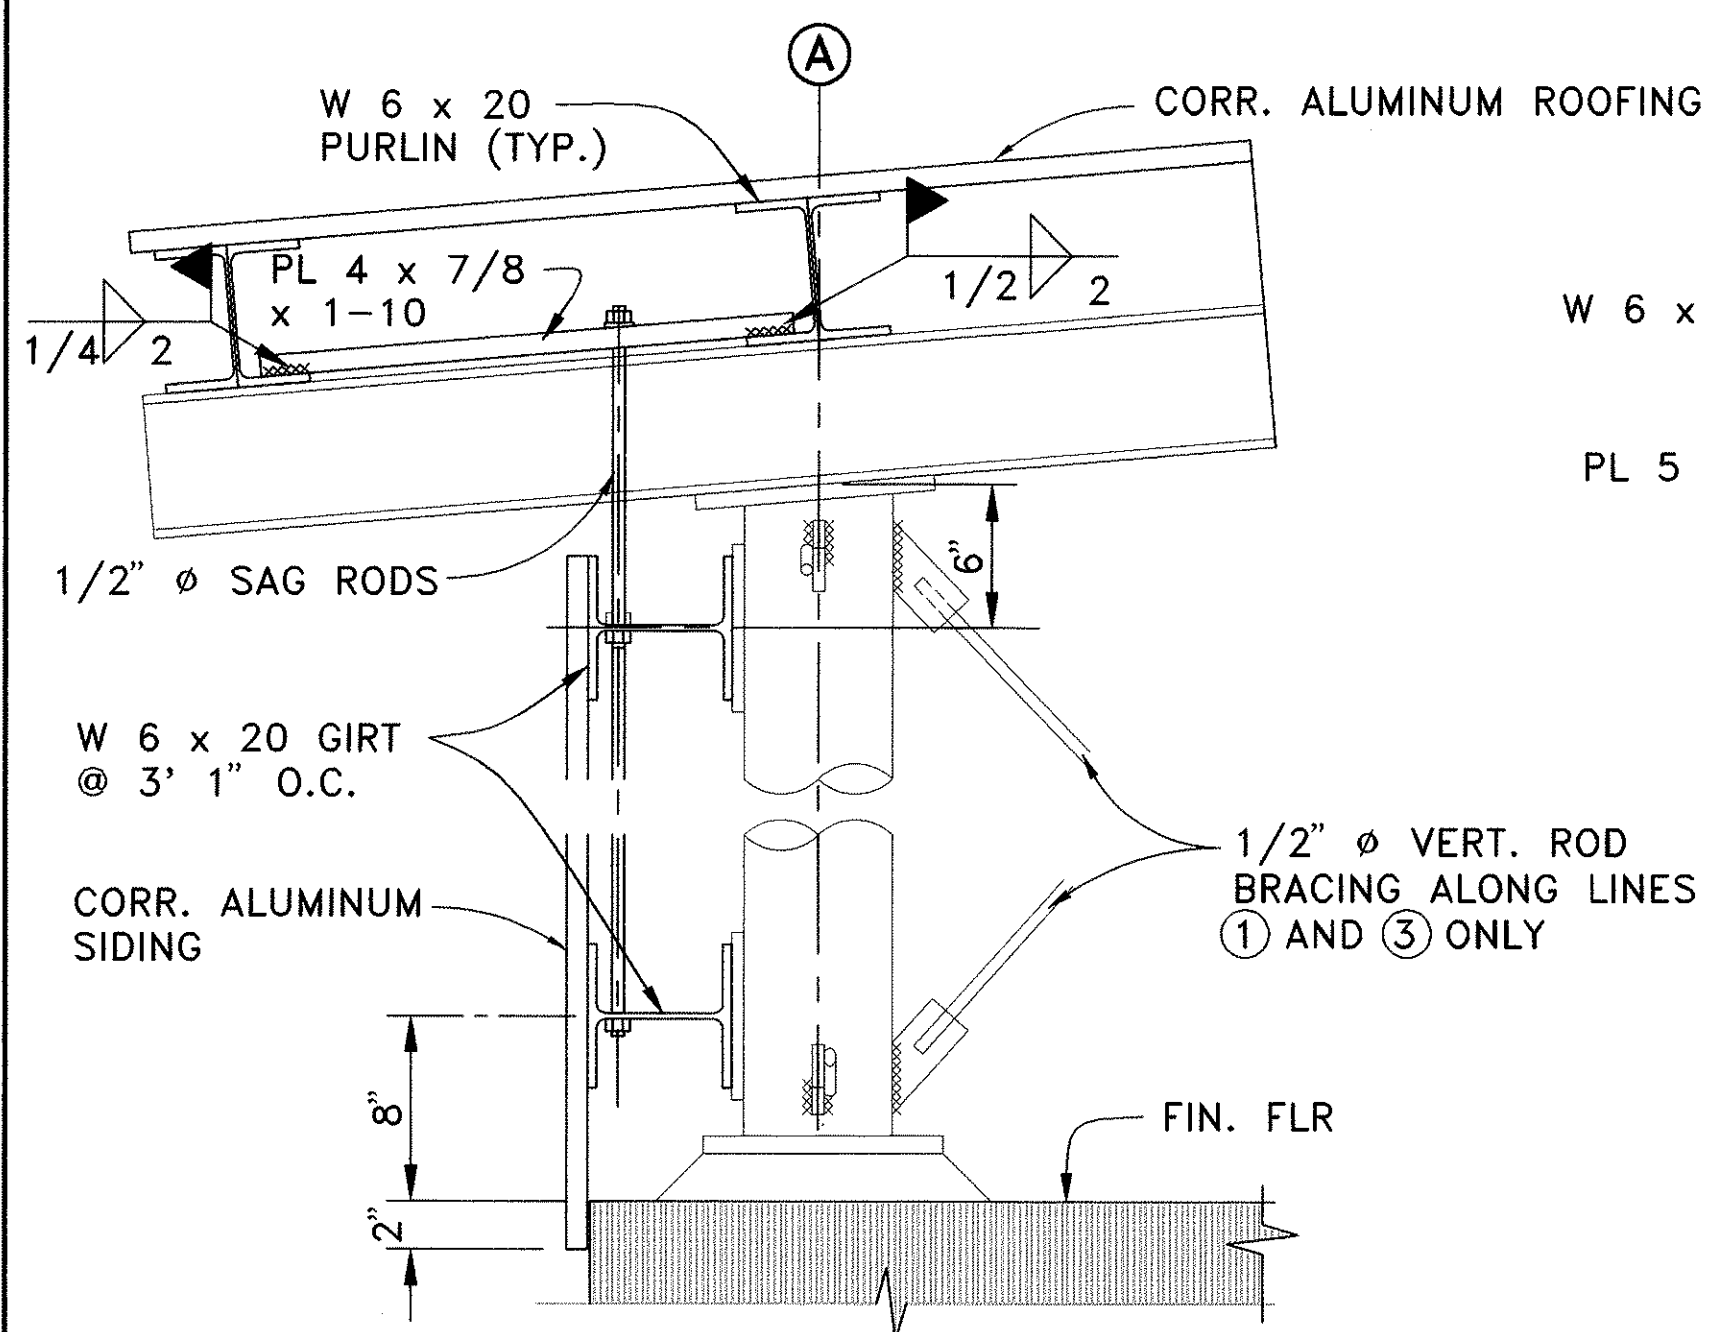

NEAR SAG RODS
SECTION D
SCALE: 1-1/2" = 1' 0"

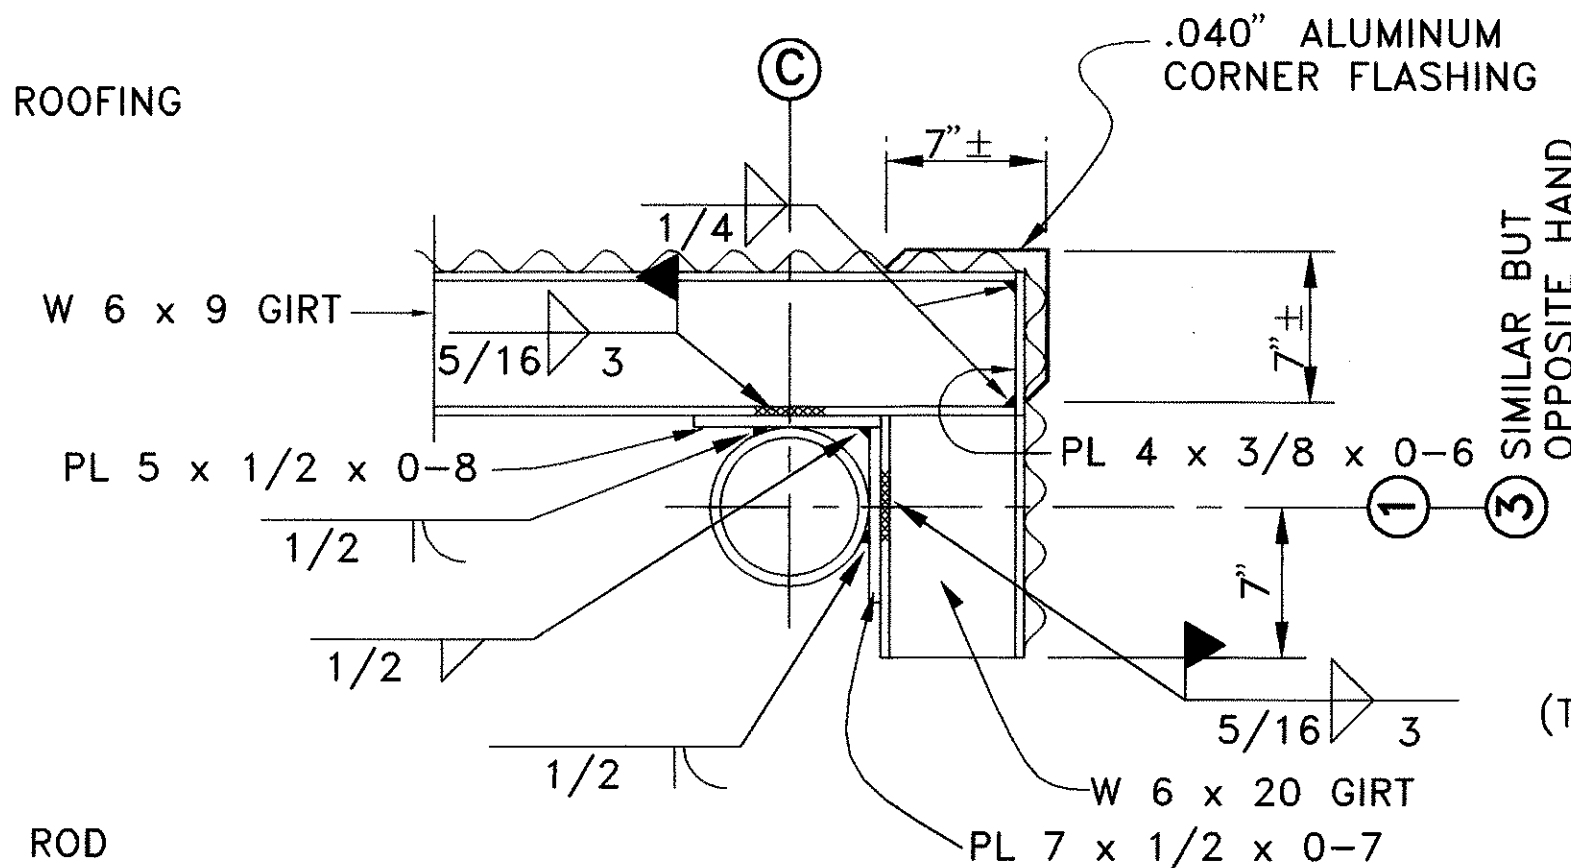


SECTION E
SCALE: 1-1/2" = 1' 0"

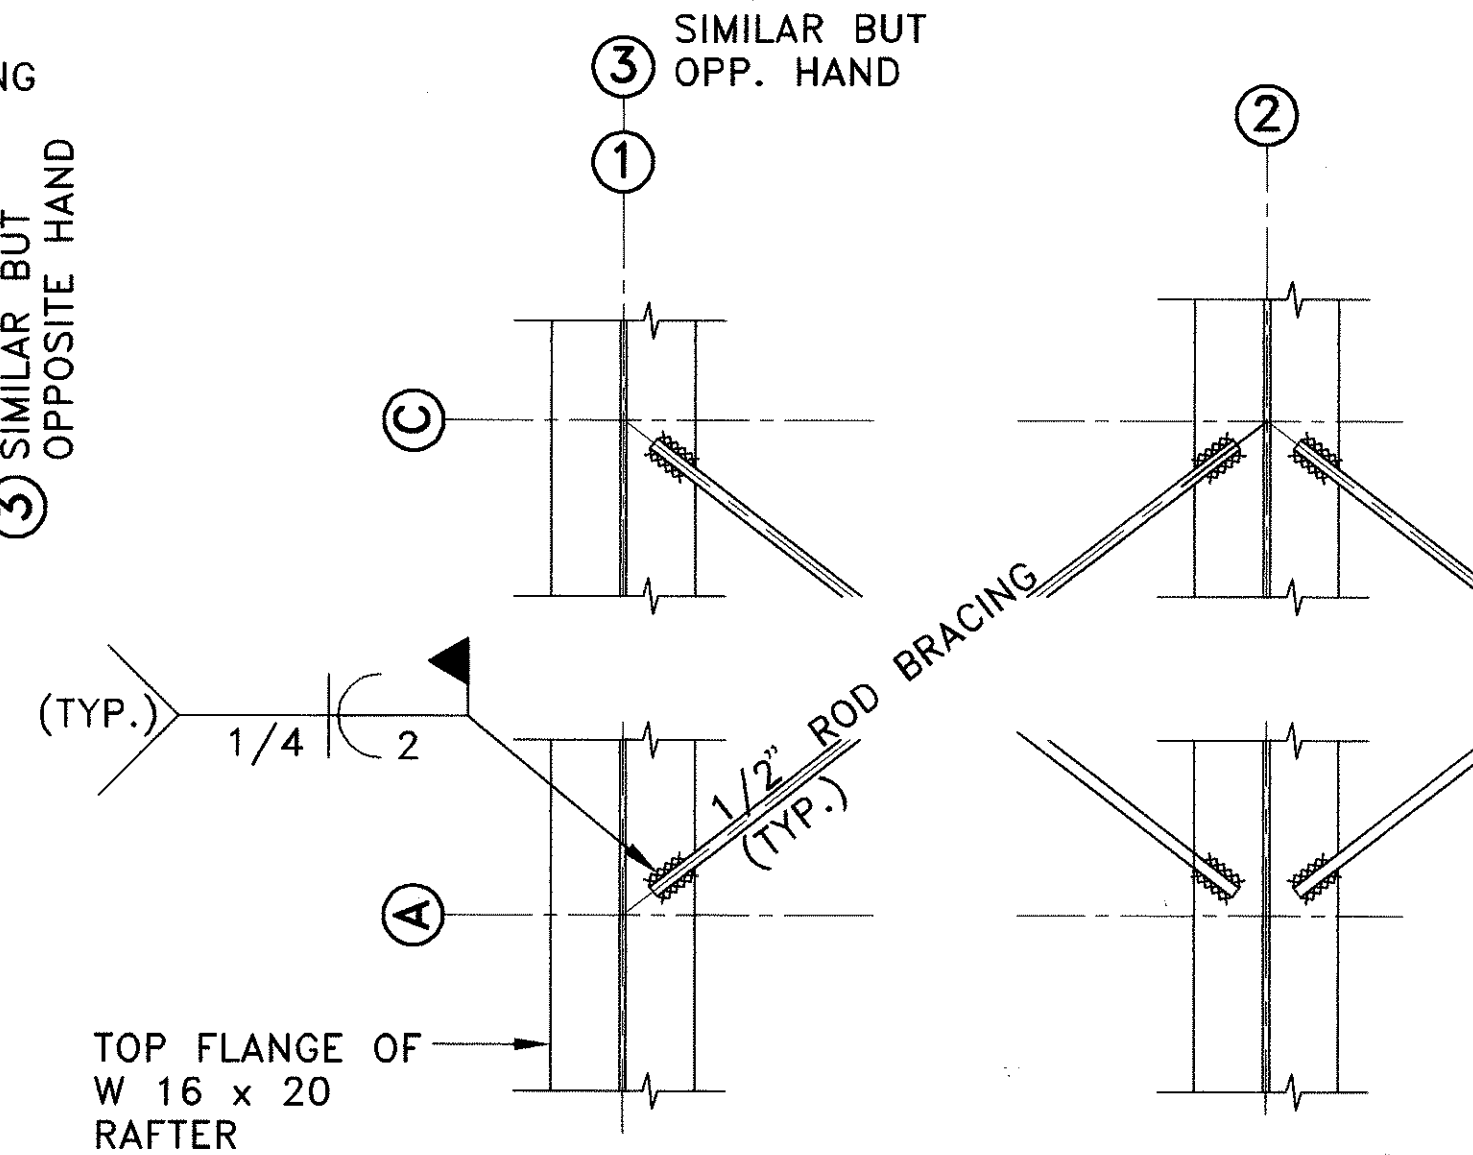

REFLECTED PLAN OF ROD BRACING IN THE PLANE OF THE RAFTERS

DETAIL F
SCALE: 1-1/2" = 1' 0"

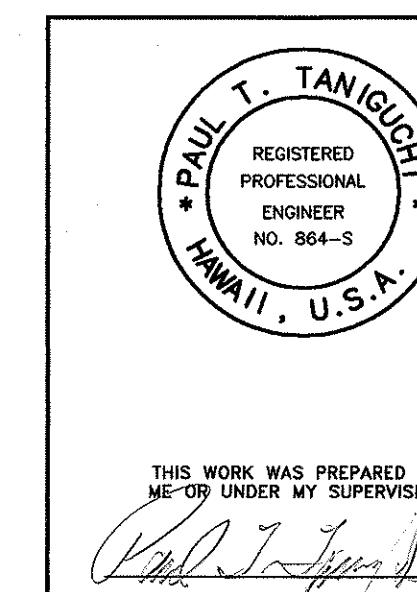

STATE OF HAWAII
DEPARTMENT OF TRANSPORTATION
HIGHWAYS DIVISION

CONNECTION DETAILS

Kaneohe Base Yard, Phase II


Administration Building

Project No. HWY-0-03-92


SCALE: AS NOTED DATE: 4/15/94

SHEET NO. 27 OF 35 SHEETS


FED. ROAD DIST. NO.	STATE	PROJ. NO.	FISCAL YEAR	SHEET NO.	TOTAL SHEETS
HAWAII	HAW.	HWY-0-03-92	1994	28	35

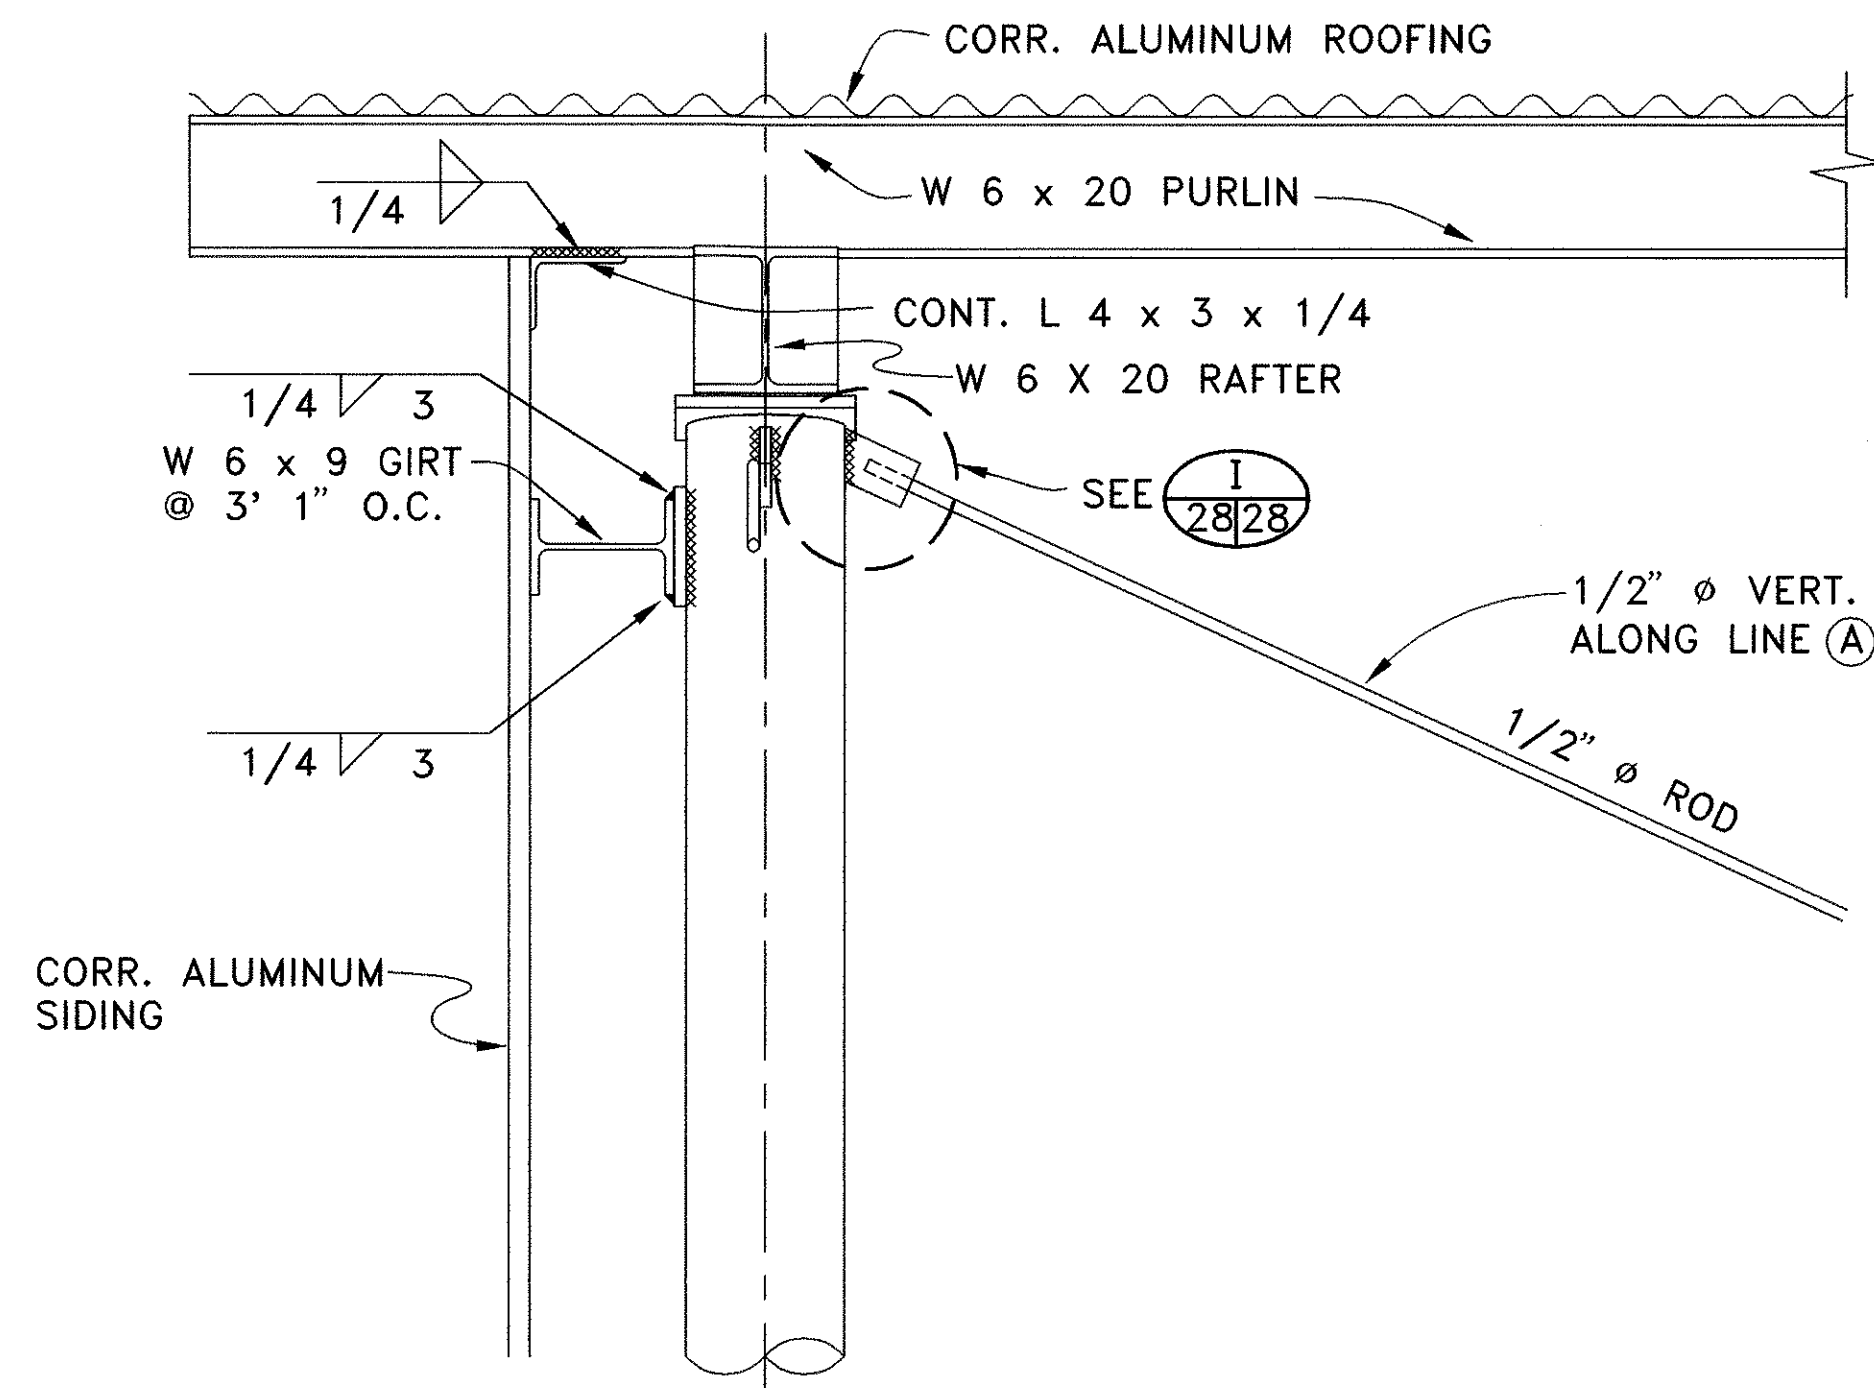


DETAIL A
SCALE: 1-1/2" = 1' 0"

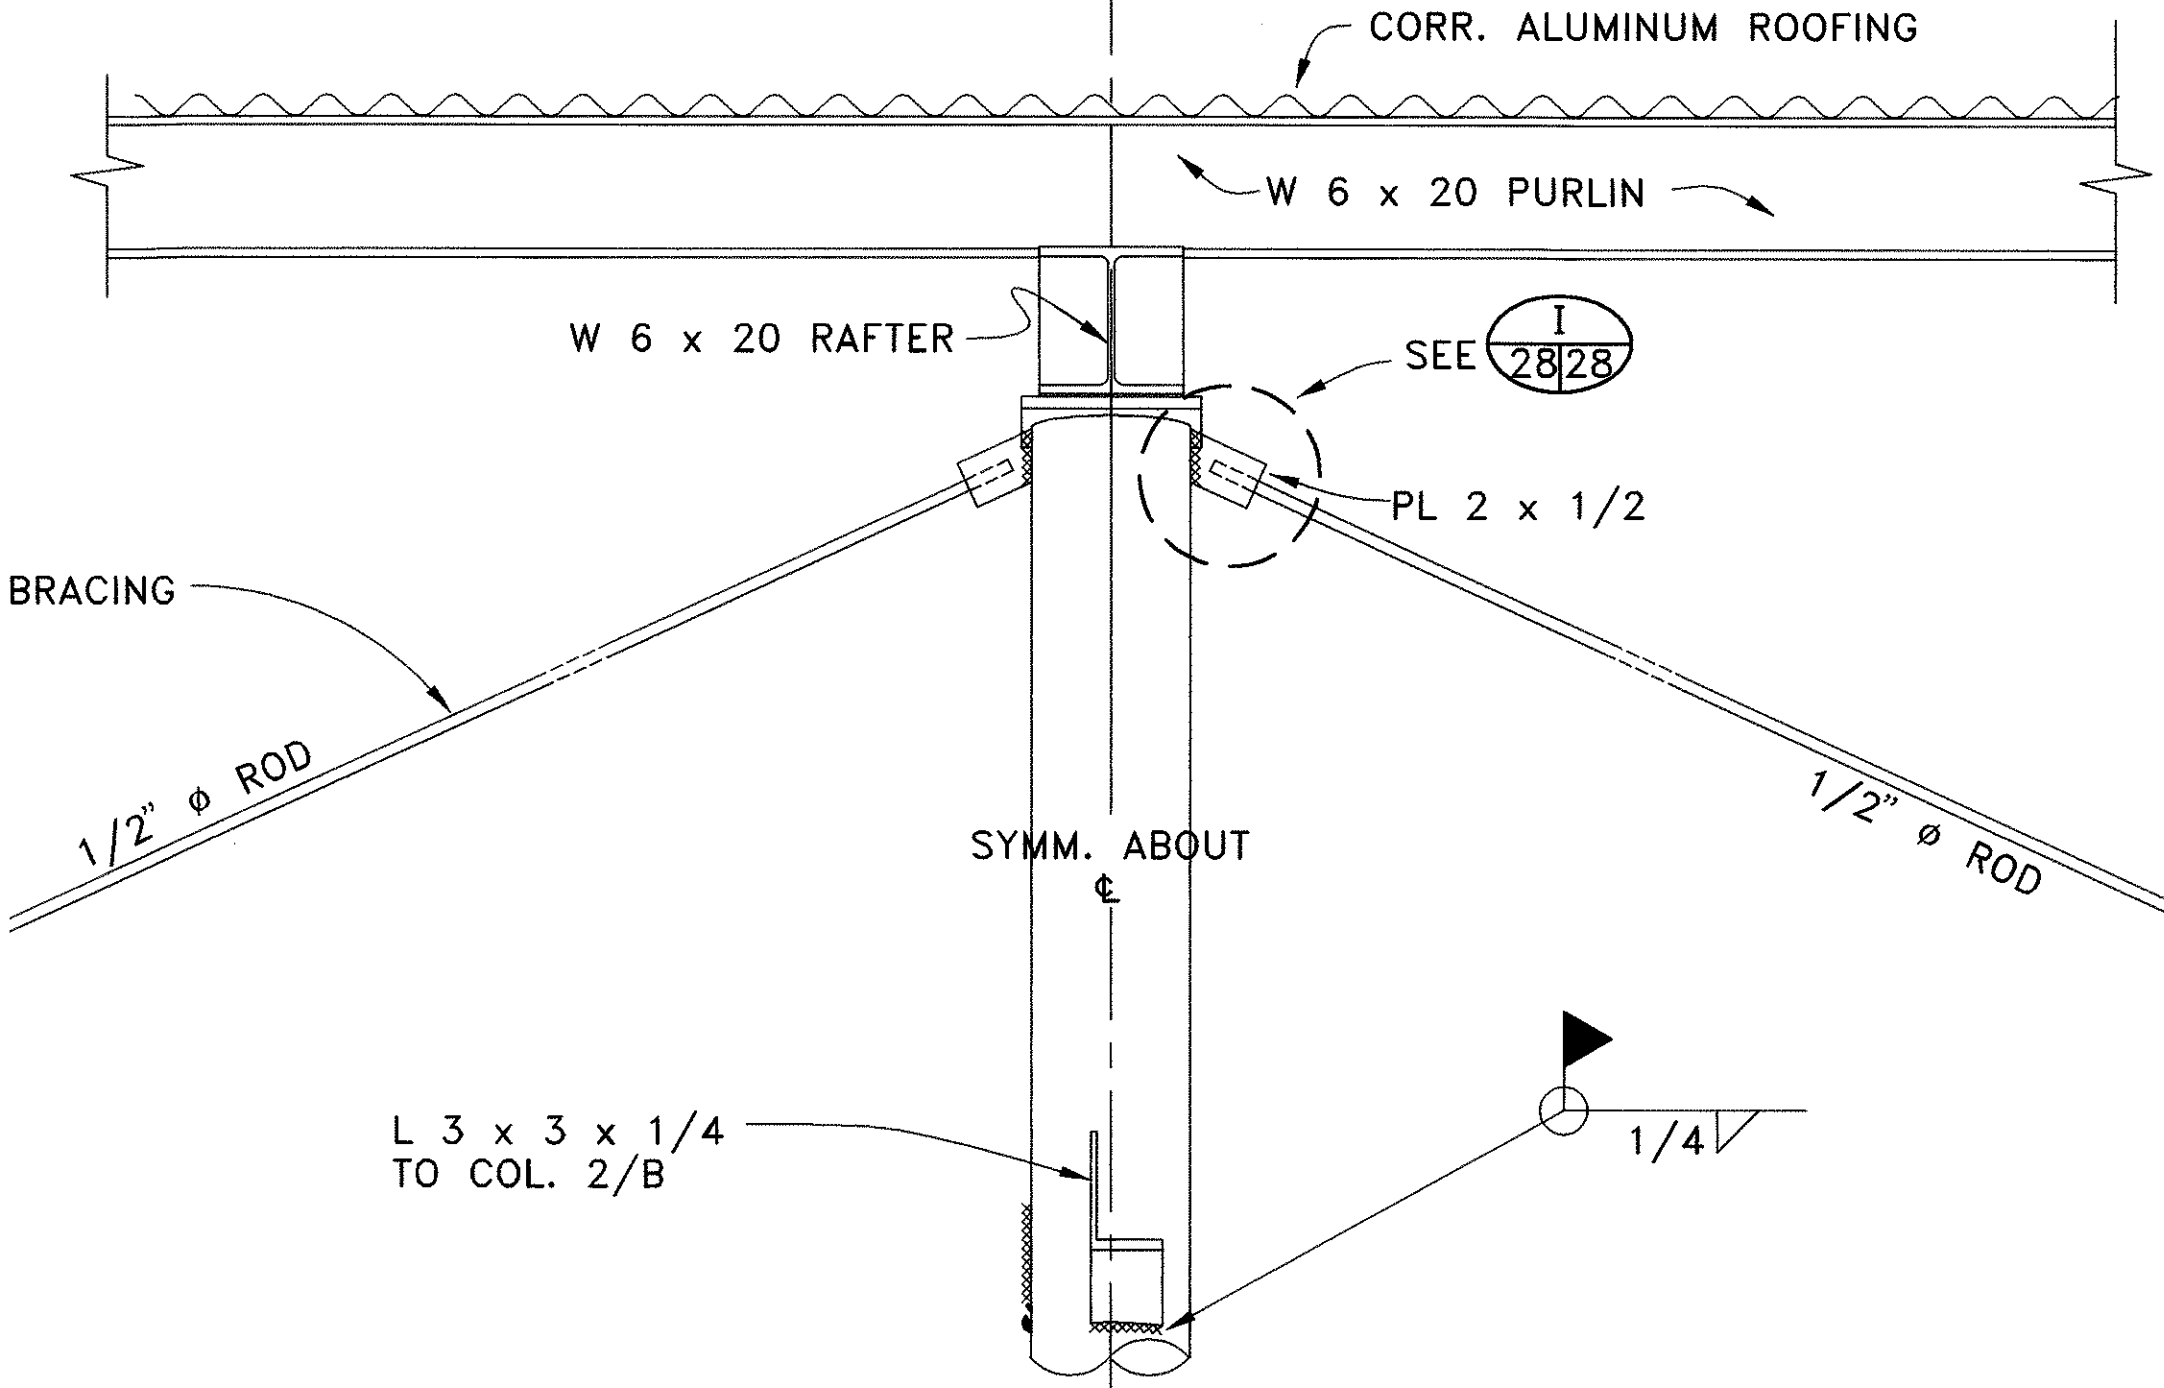


DETAIL B
SCALE: 1-1/2" = 1' 0"

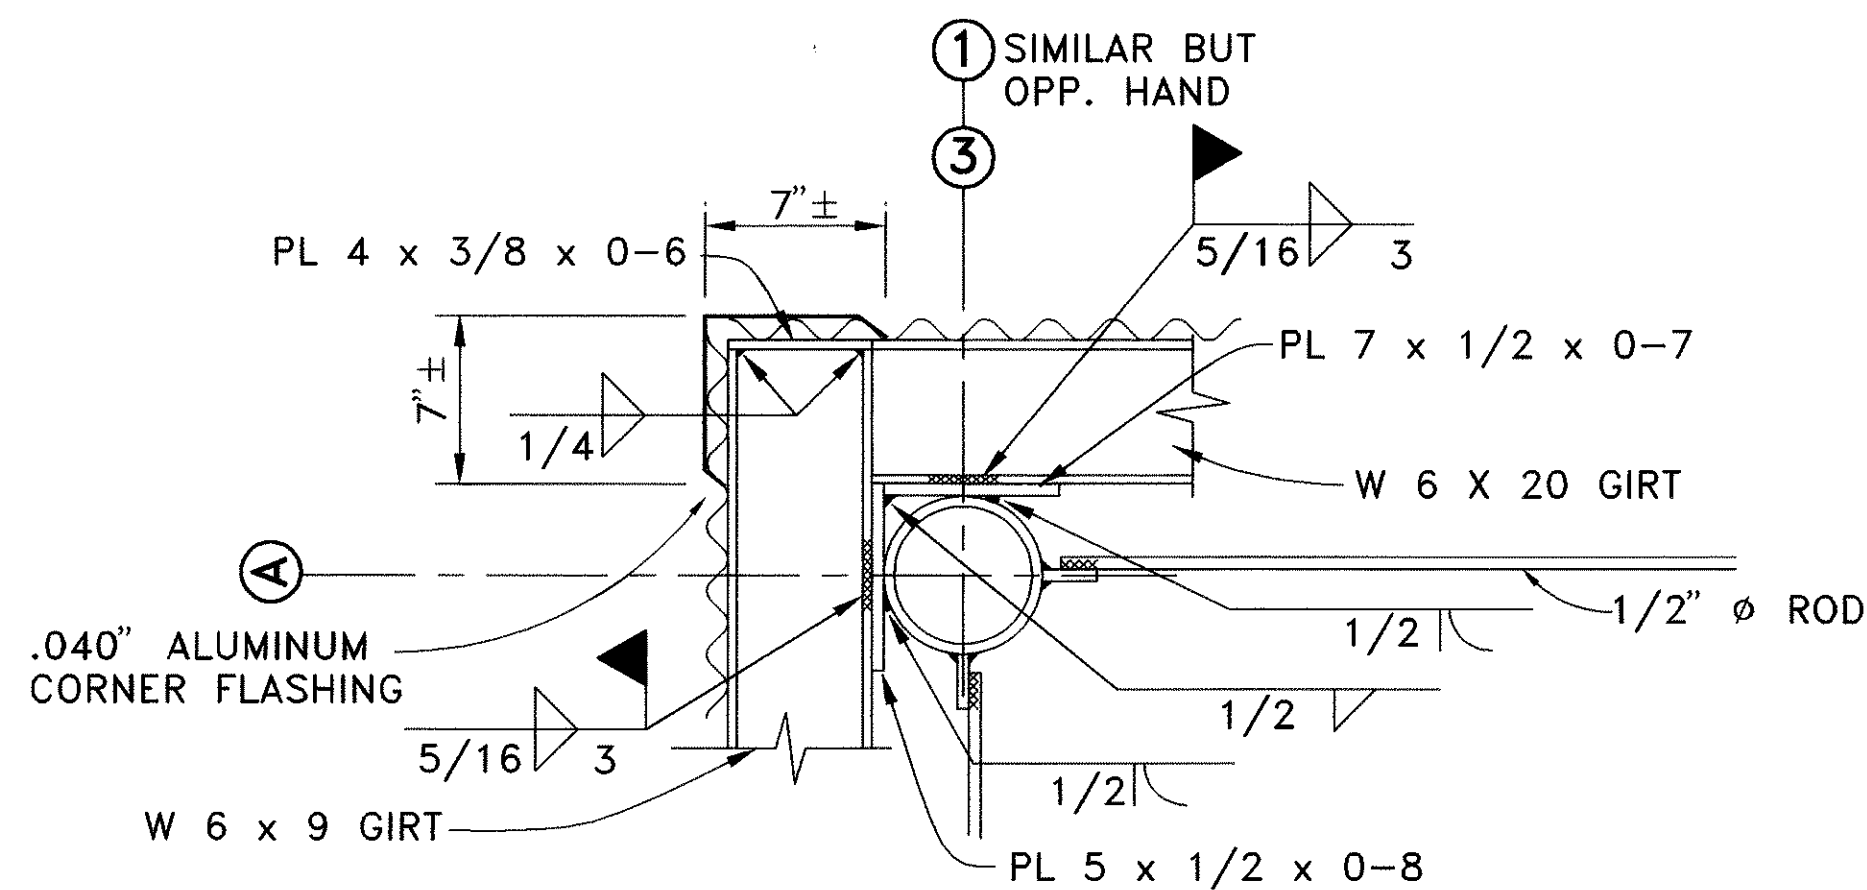


SECTION C
SCALE: 1-1/2" = 1' 0"

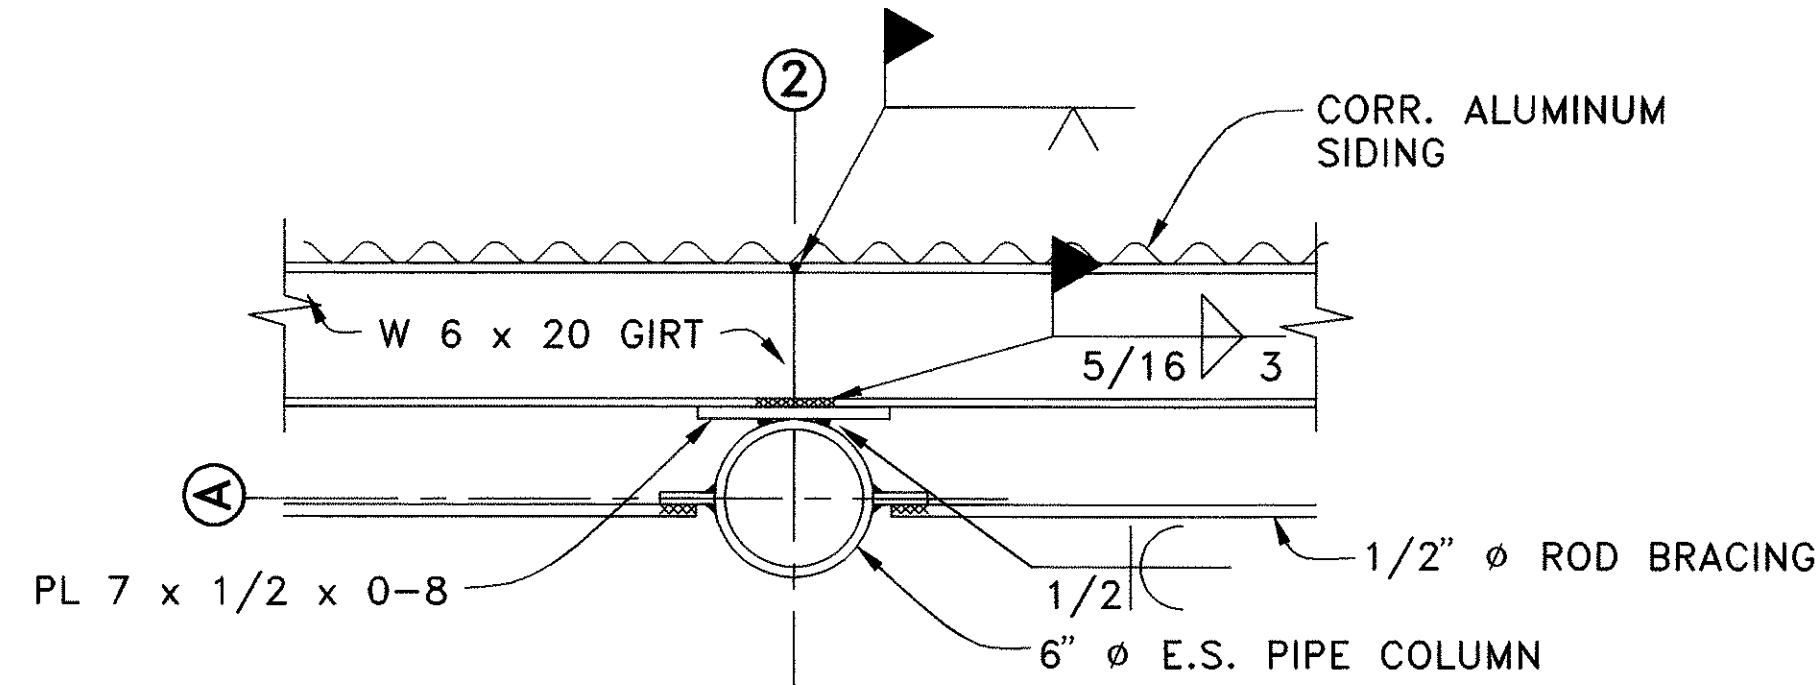

SECTION D
SCALE: 1-1/2" = 1' 0"

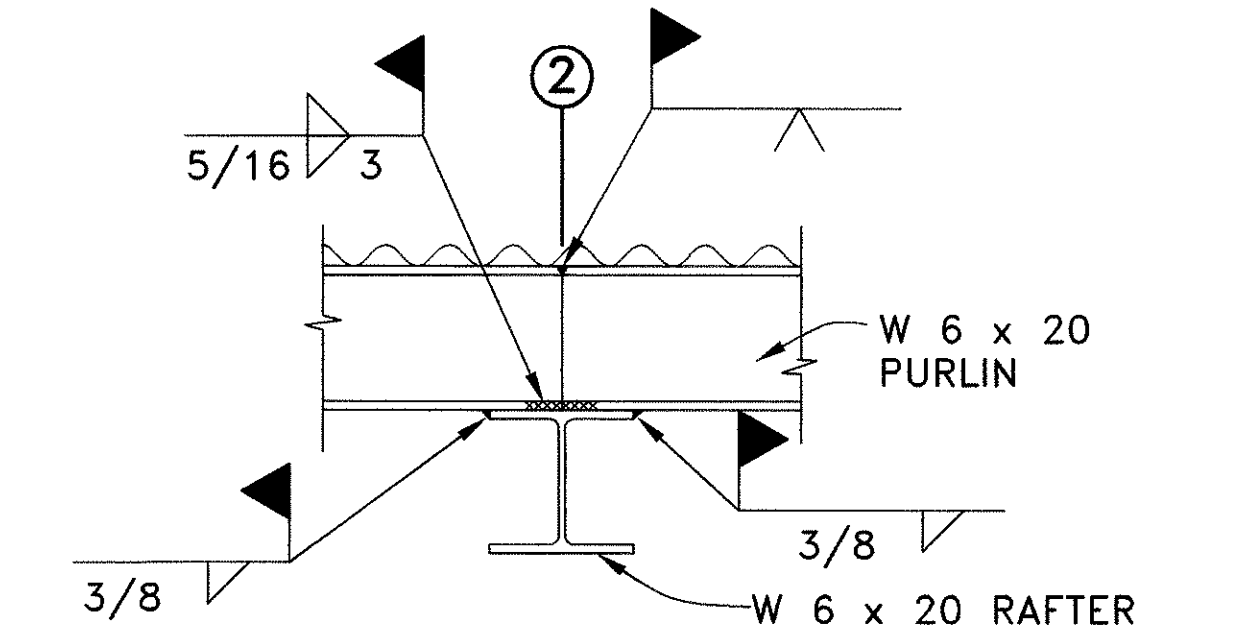


TYPICAL PURLIN TO RAFTER CONNECTION ALONG LINE 2

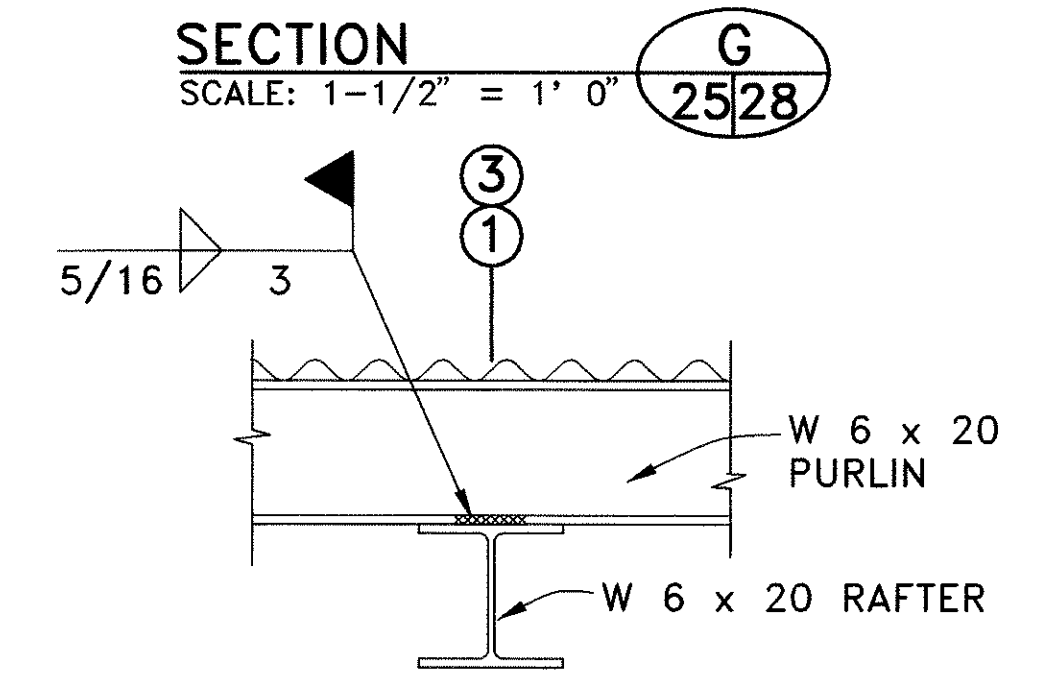


SECTION G
SCALE: 1-1/2" = 1' 0"

TYPICAL PURLIN TO RAFTER CONNECTION ALONG LINES 1 & 3

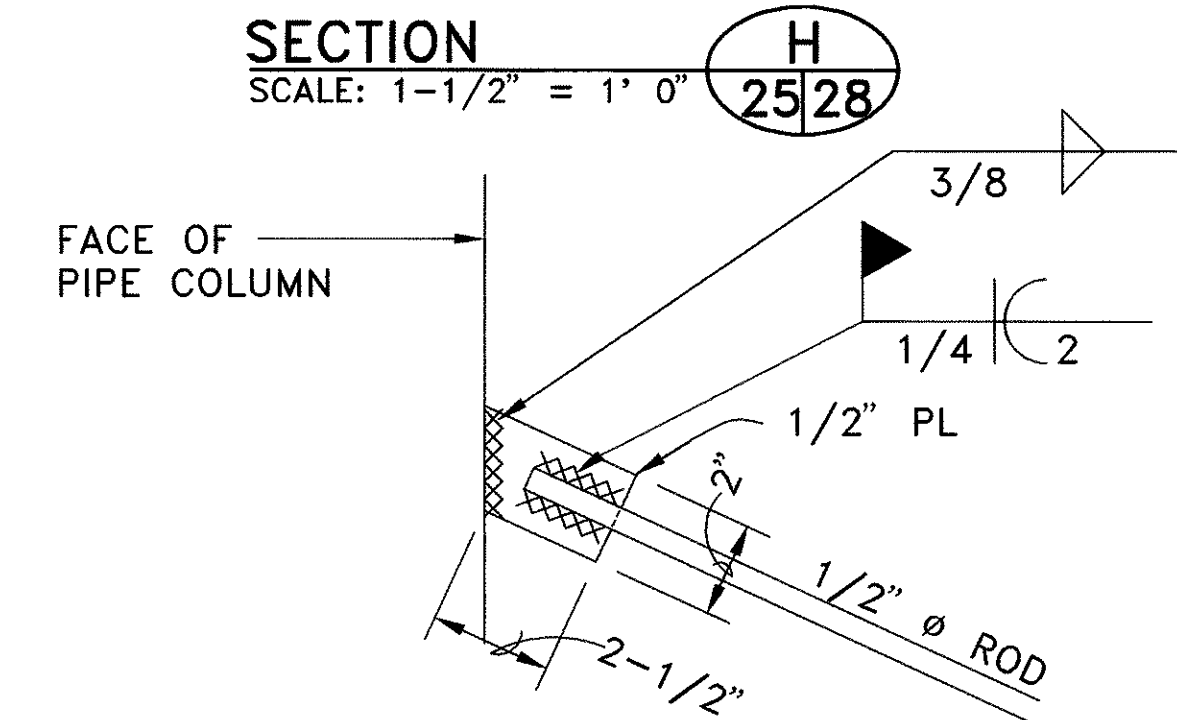


SECTION H
SCALE: 1-1/2" = 1' 0"

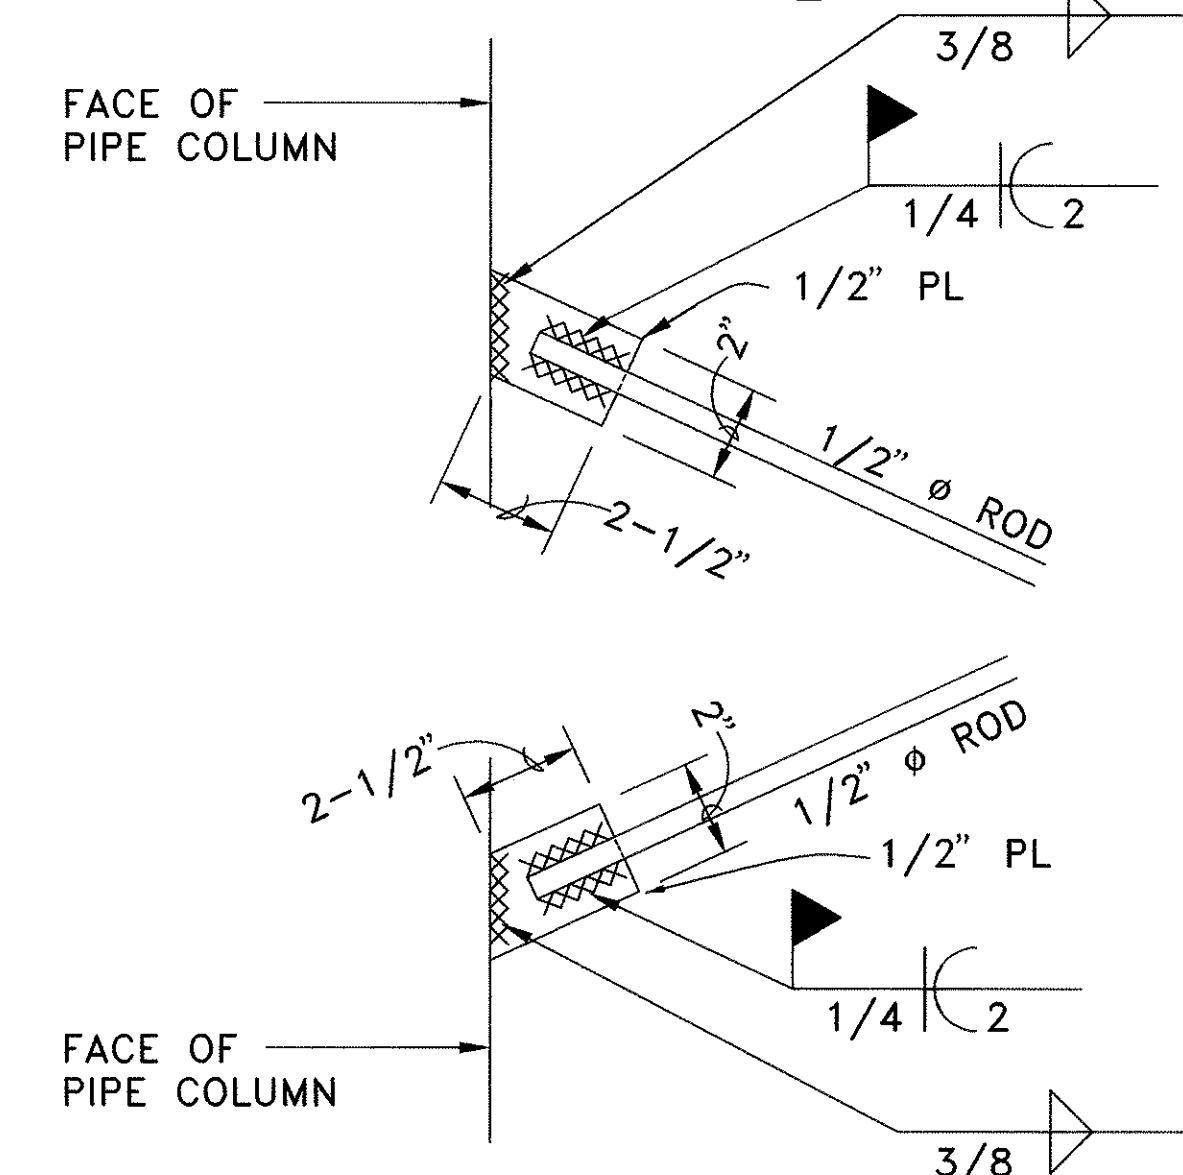


TYPICAL VERTICAL ROD BRACING END CONNECTION


DETAIL I
SCALE: 3" = 1' 0"

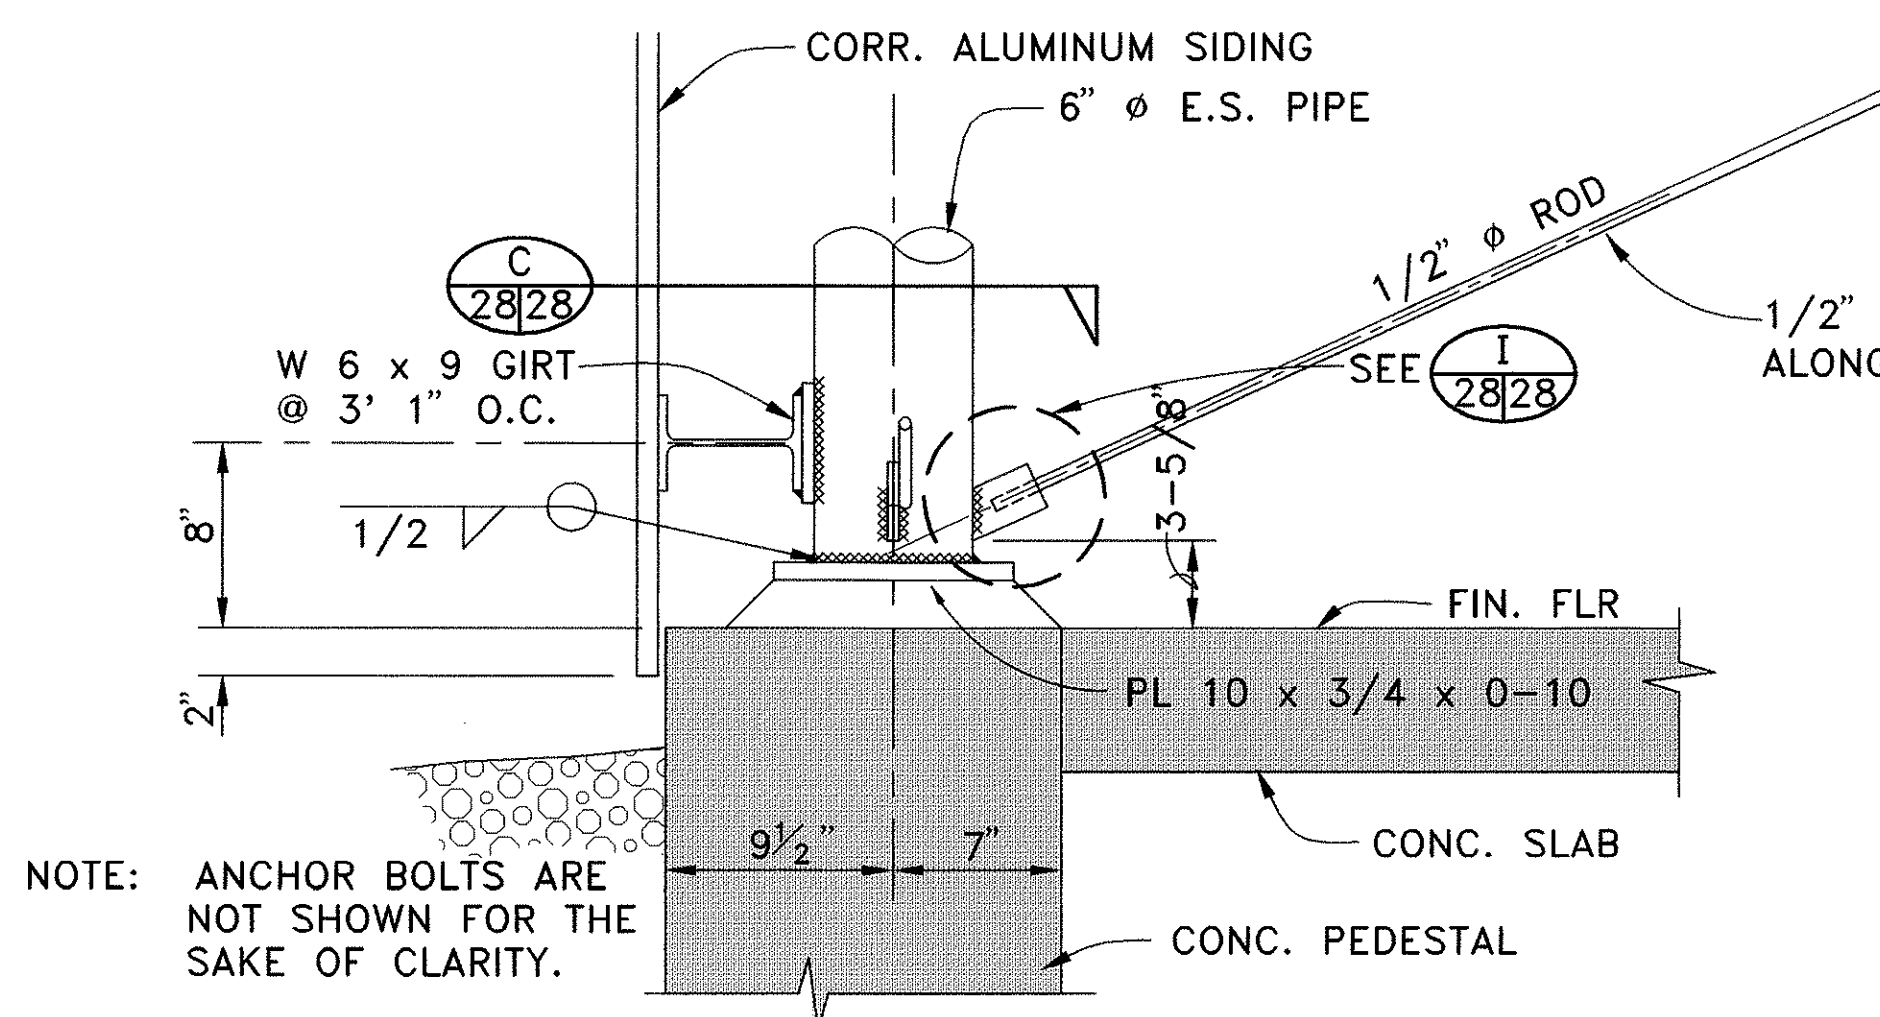

DETAIL E
SCALE: 1-1/2" = 1' 0"

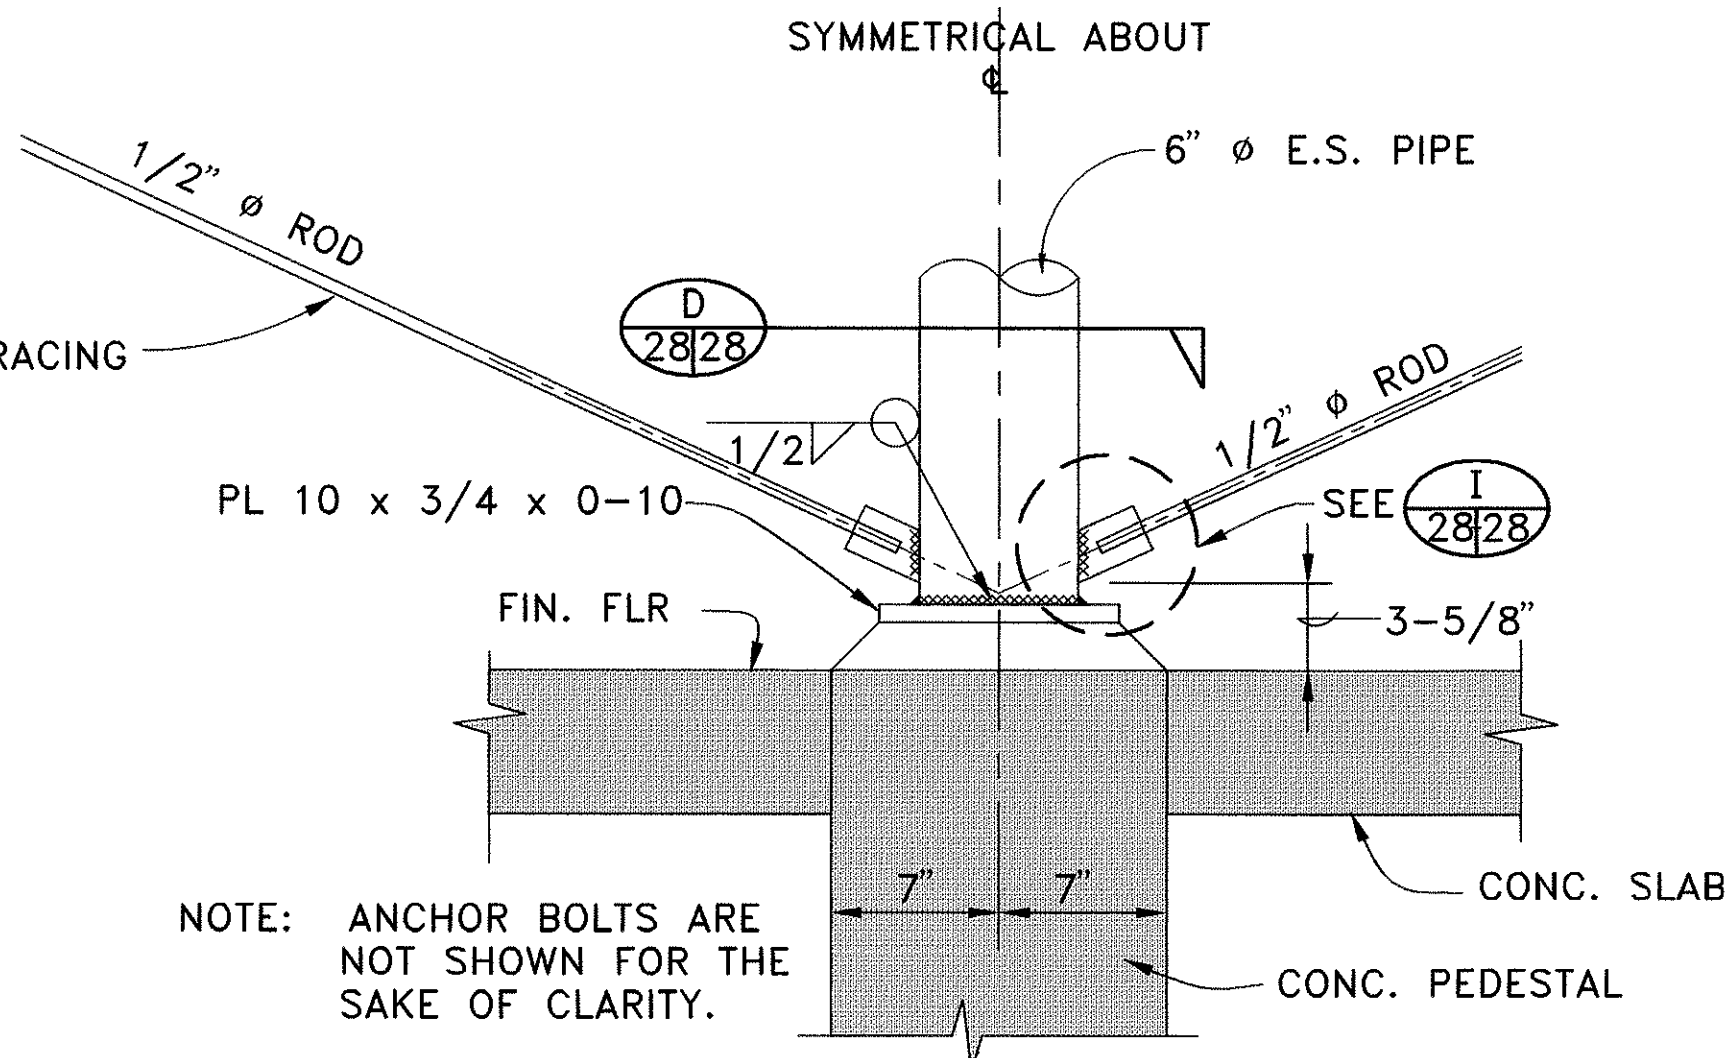

DETAIL F
SCALE: 1-1/2" = 1' 0"

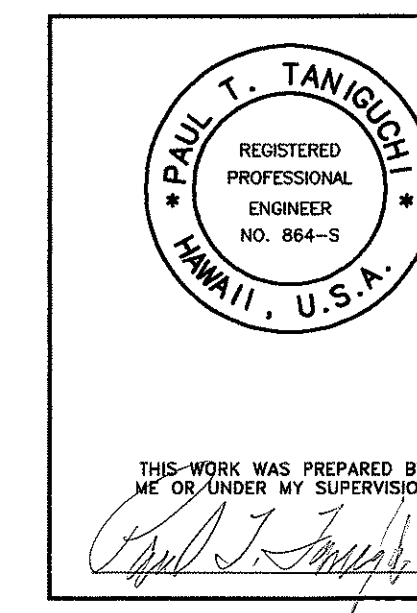

STATE OF HAWAII
DEPARTMENT OF TRANSPORTATION
HIGHWAYS DIVISION

CONNECTION DETAILS

KANEHOE BASE YARD, PHASE II
ADMINISTRATION BUILDING
PROJECT NO. HWY-0-03-92

SCALE: AS NOTED DATE: 4/15/94
SHEET NO. 28 OF 35 SHEETS