



FED. ROAD DIST. NO.	STATE	PROJ. NO.	FISCAL YEAR	SHEET NO.	TOTAL SHEETS
HAWAII	HAW.	HWY-0-09-06	2008	ADD.39	46

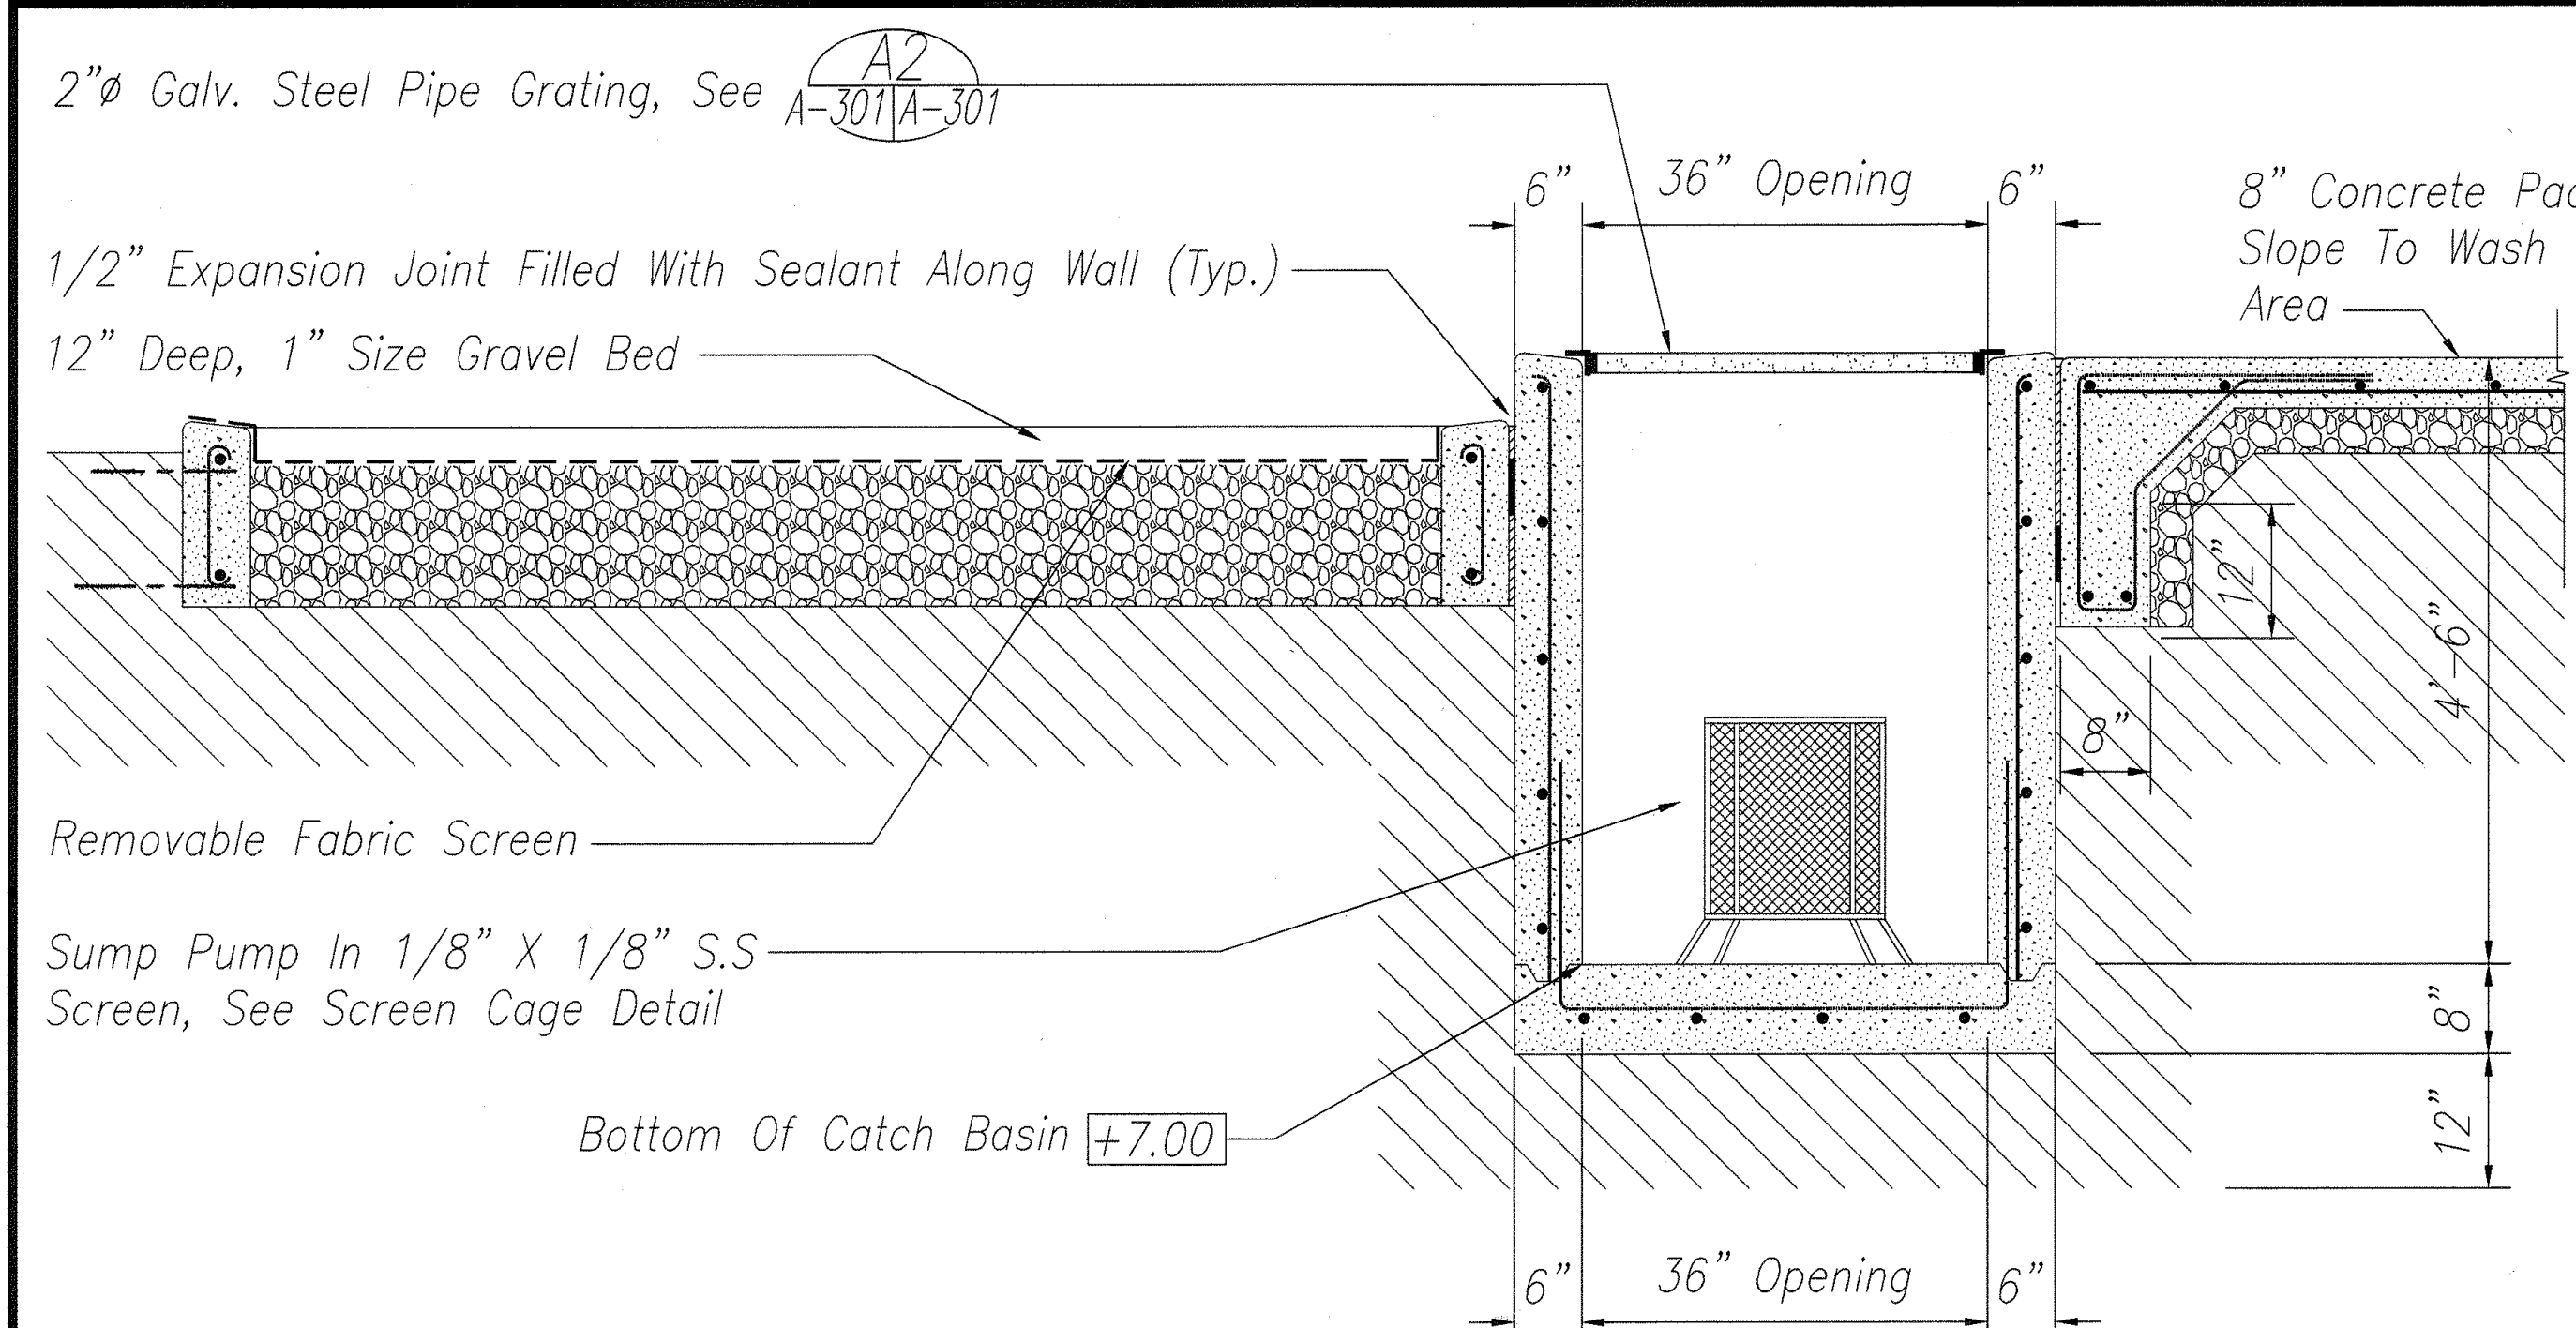


SECTION C1
A-300/A-301 3/4" = 1'-0" 2

Note:
See Structural And Civil (Plan Sheet Nos. 3-7, 40) For Subgrade Preparation And Reinforcement Schedule

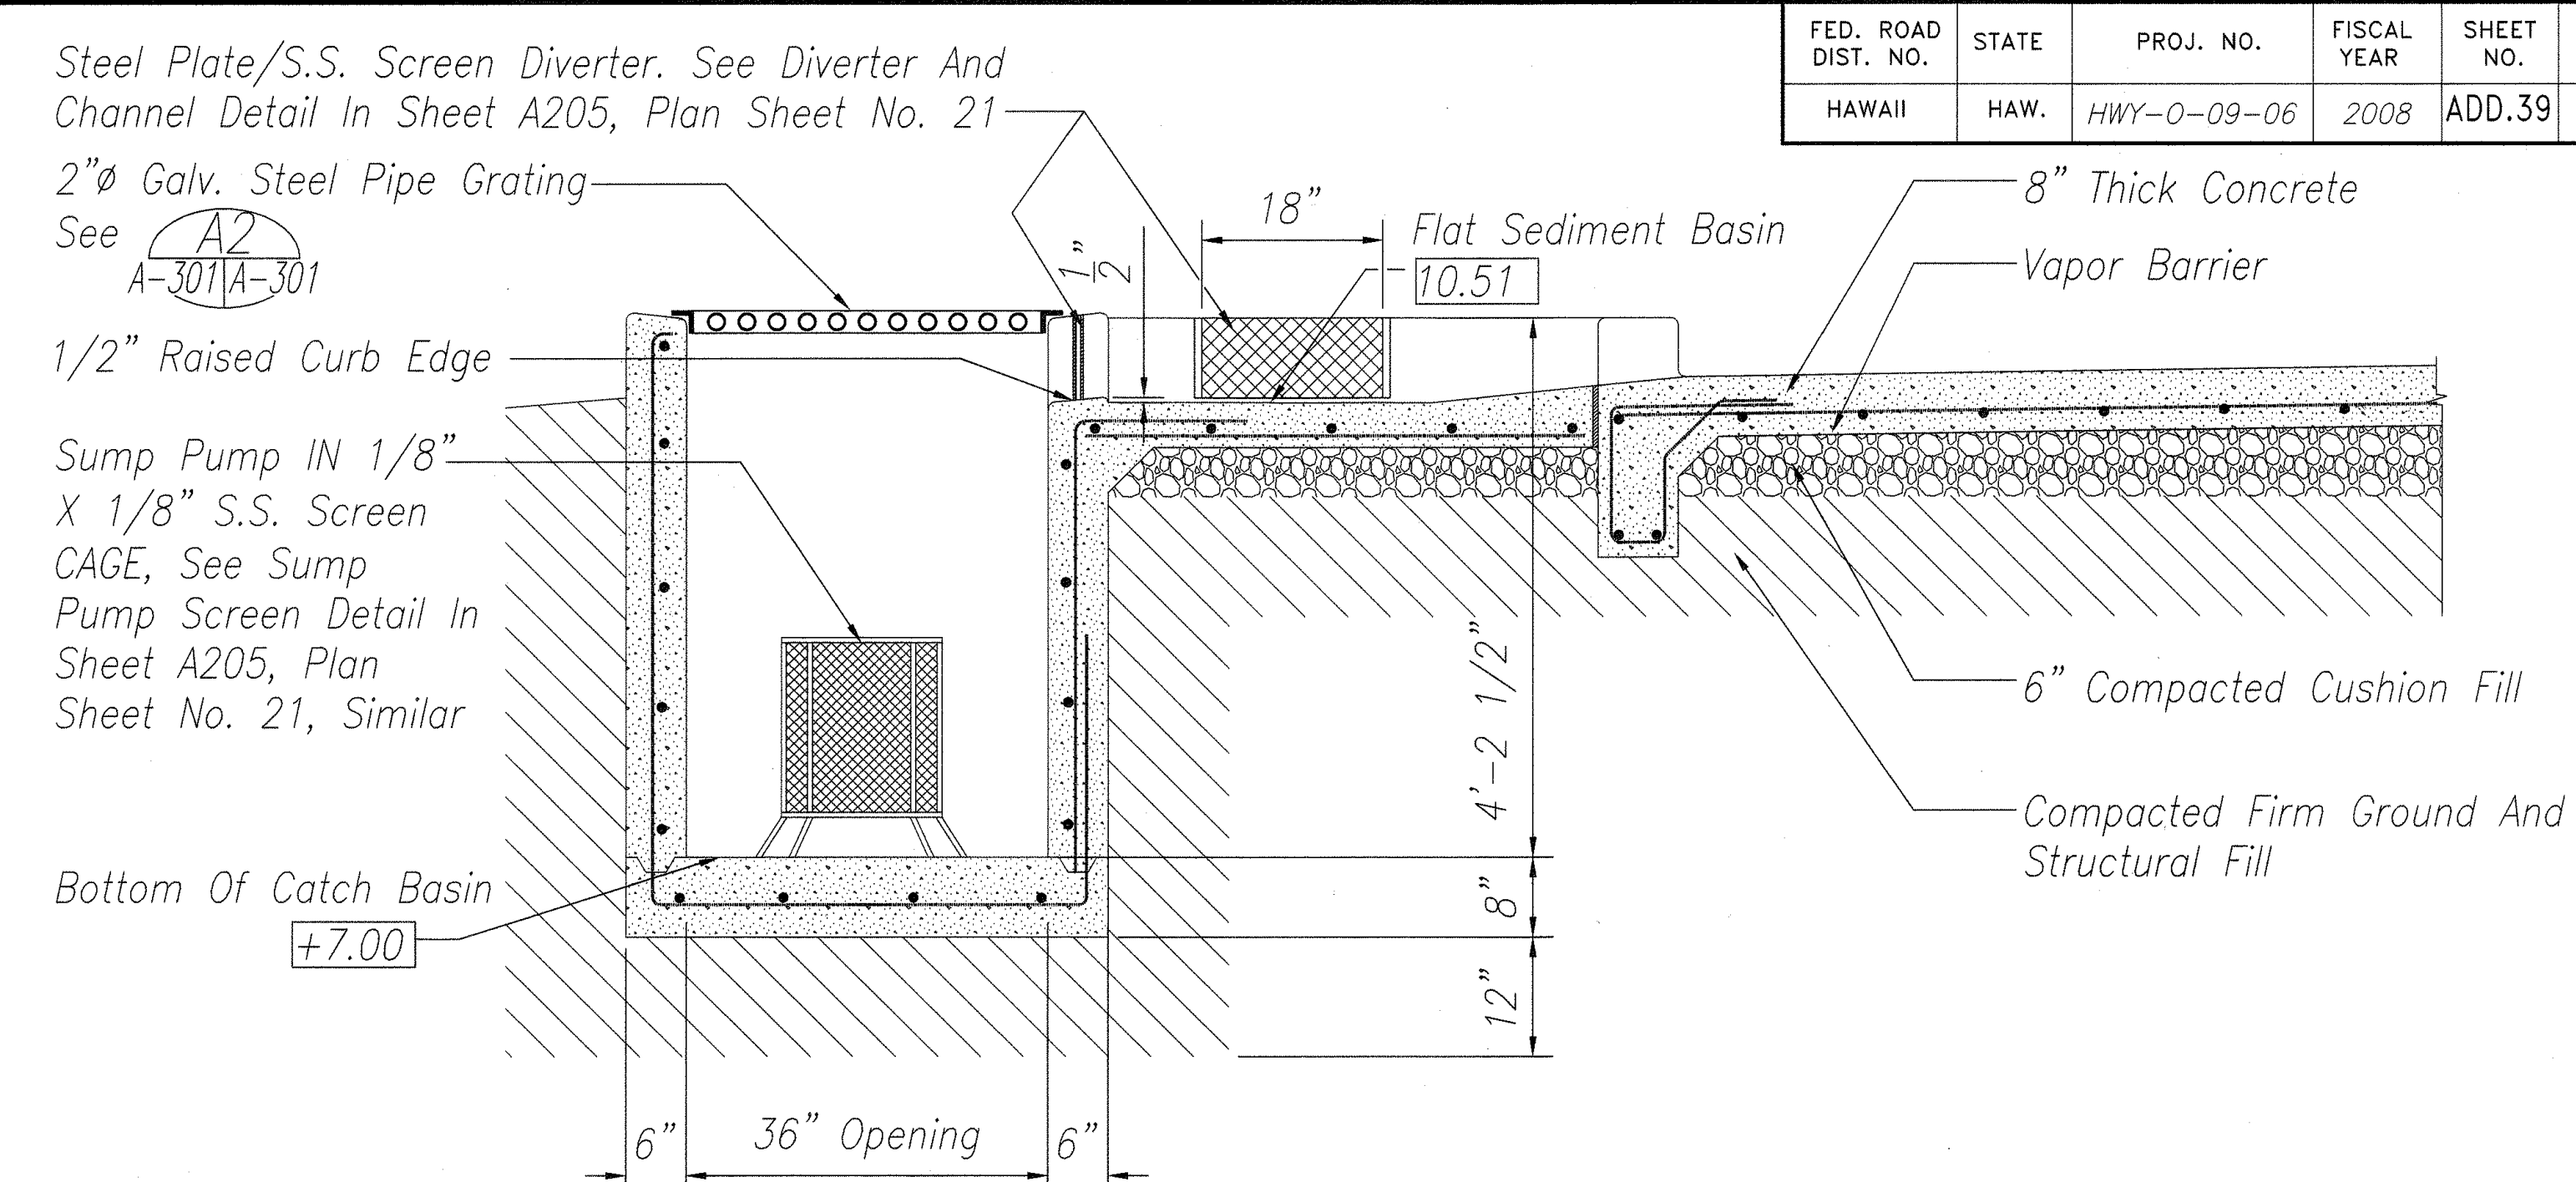


SECTION C2
A-300/A-301 3/4" = 1'-0" 2

Note:
See Structural And Civil (Plan Sheet Nos. 3-7, 40) For Subgrade Preparation And Reinforcement Schedule

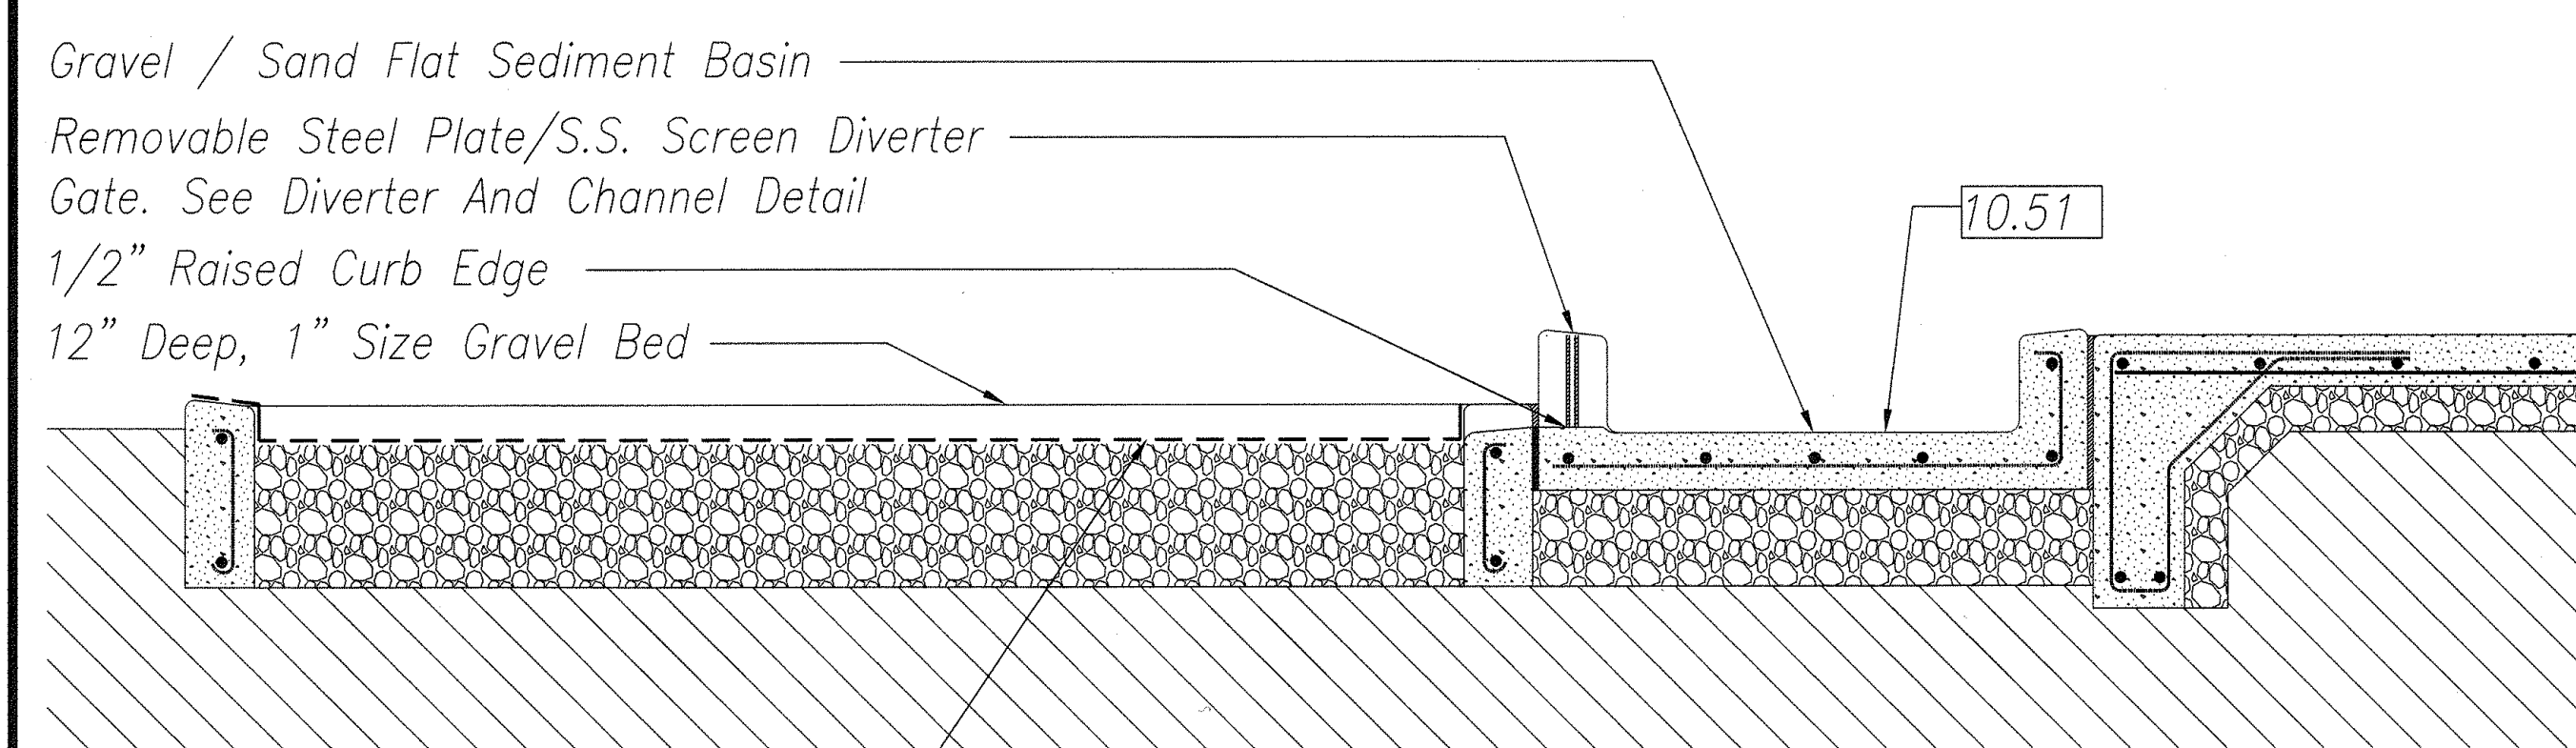


SECTION B1
A-300/A-301 3/4" = 1'-0" 2

Note:
See Structural And Civil (Plan Sheet Nos. 3-7, 40) For Subgrade Preparation And Reinforcement Schedule

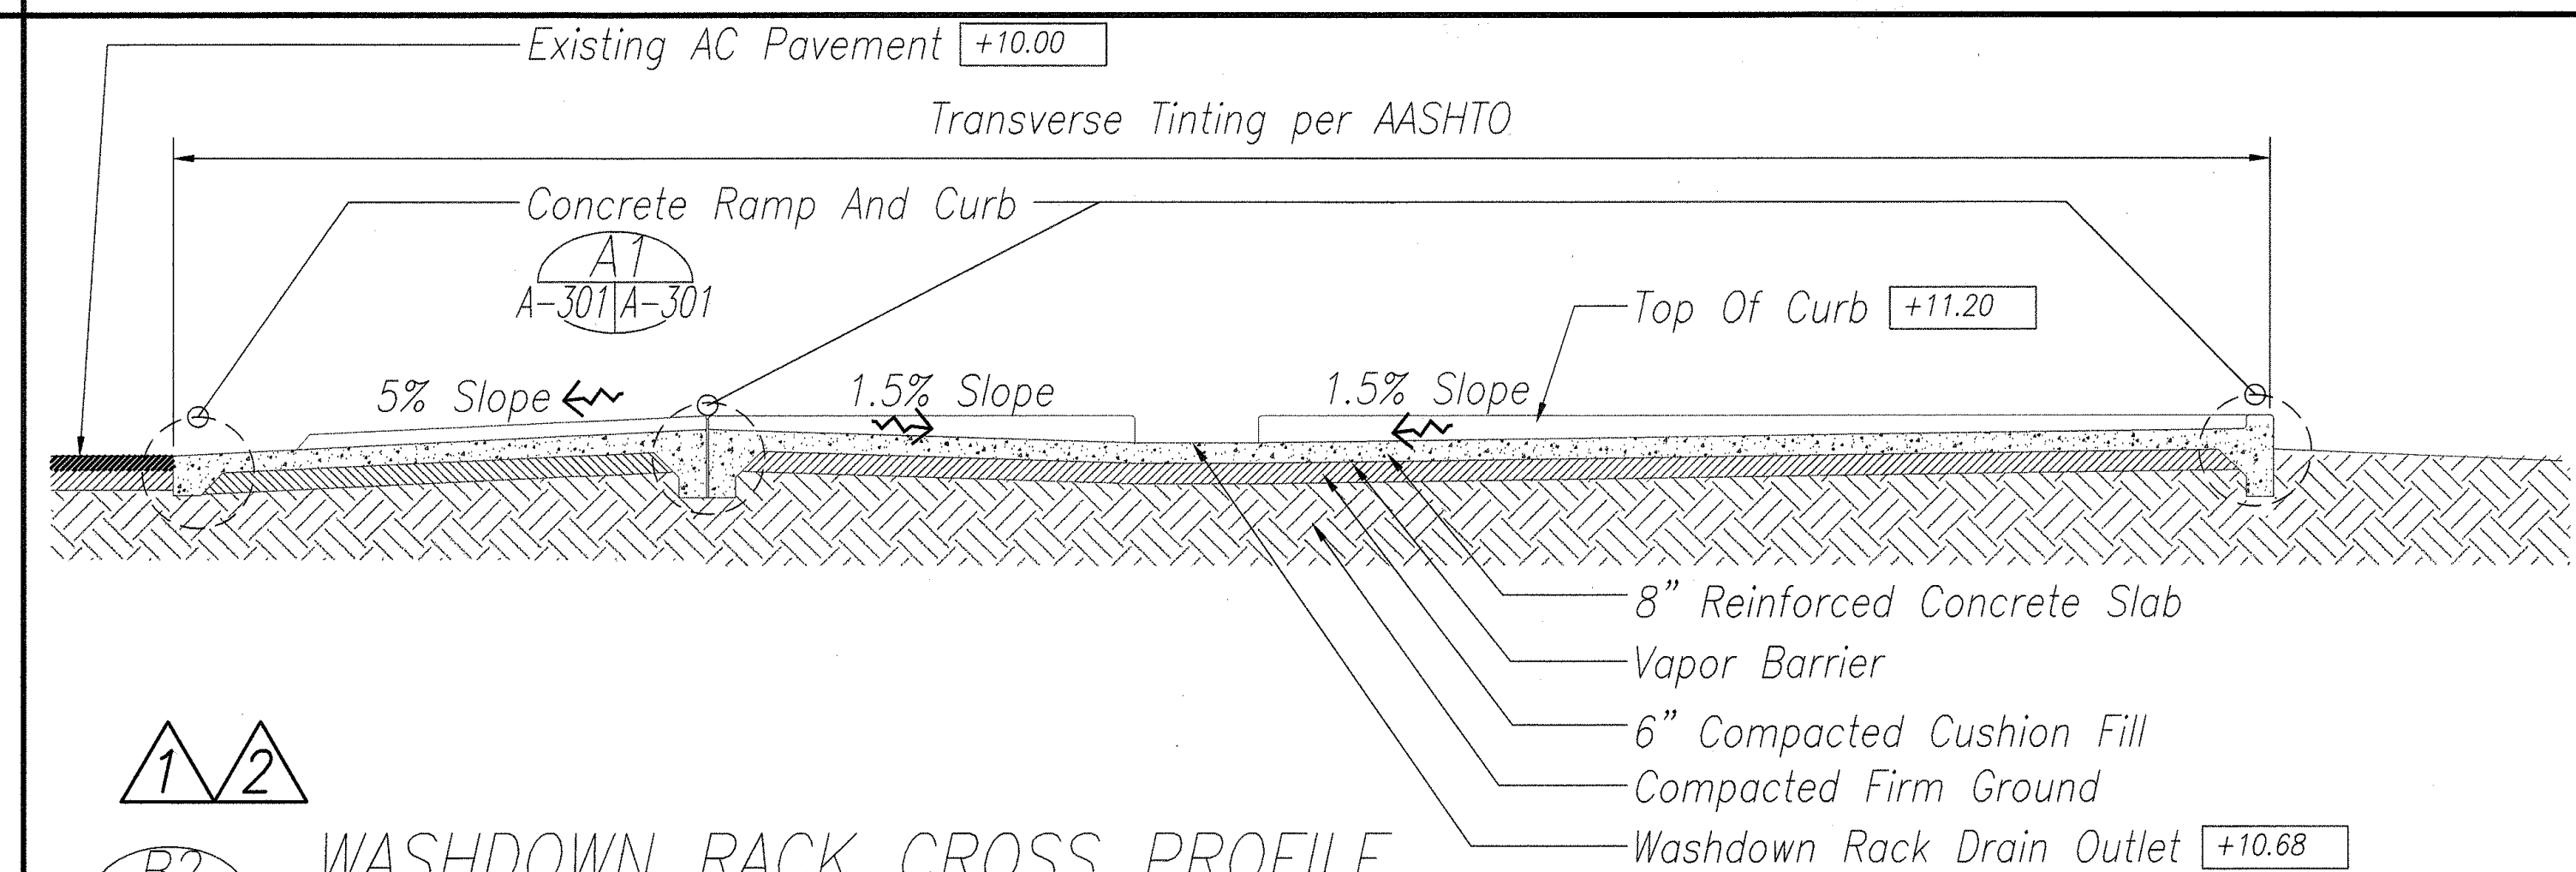


WASHDOWN RACK CROSS PROFILE
A-300/A-301 1/4" = 1'-0" 1/2

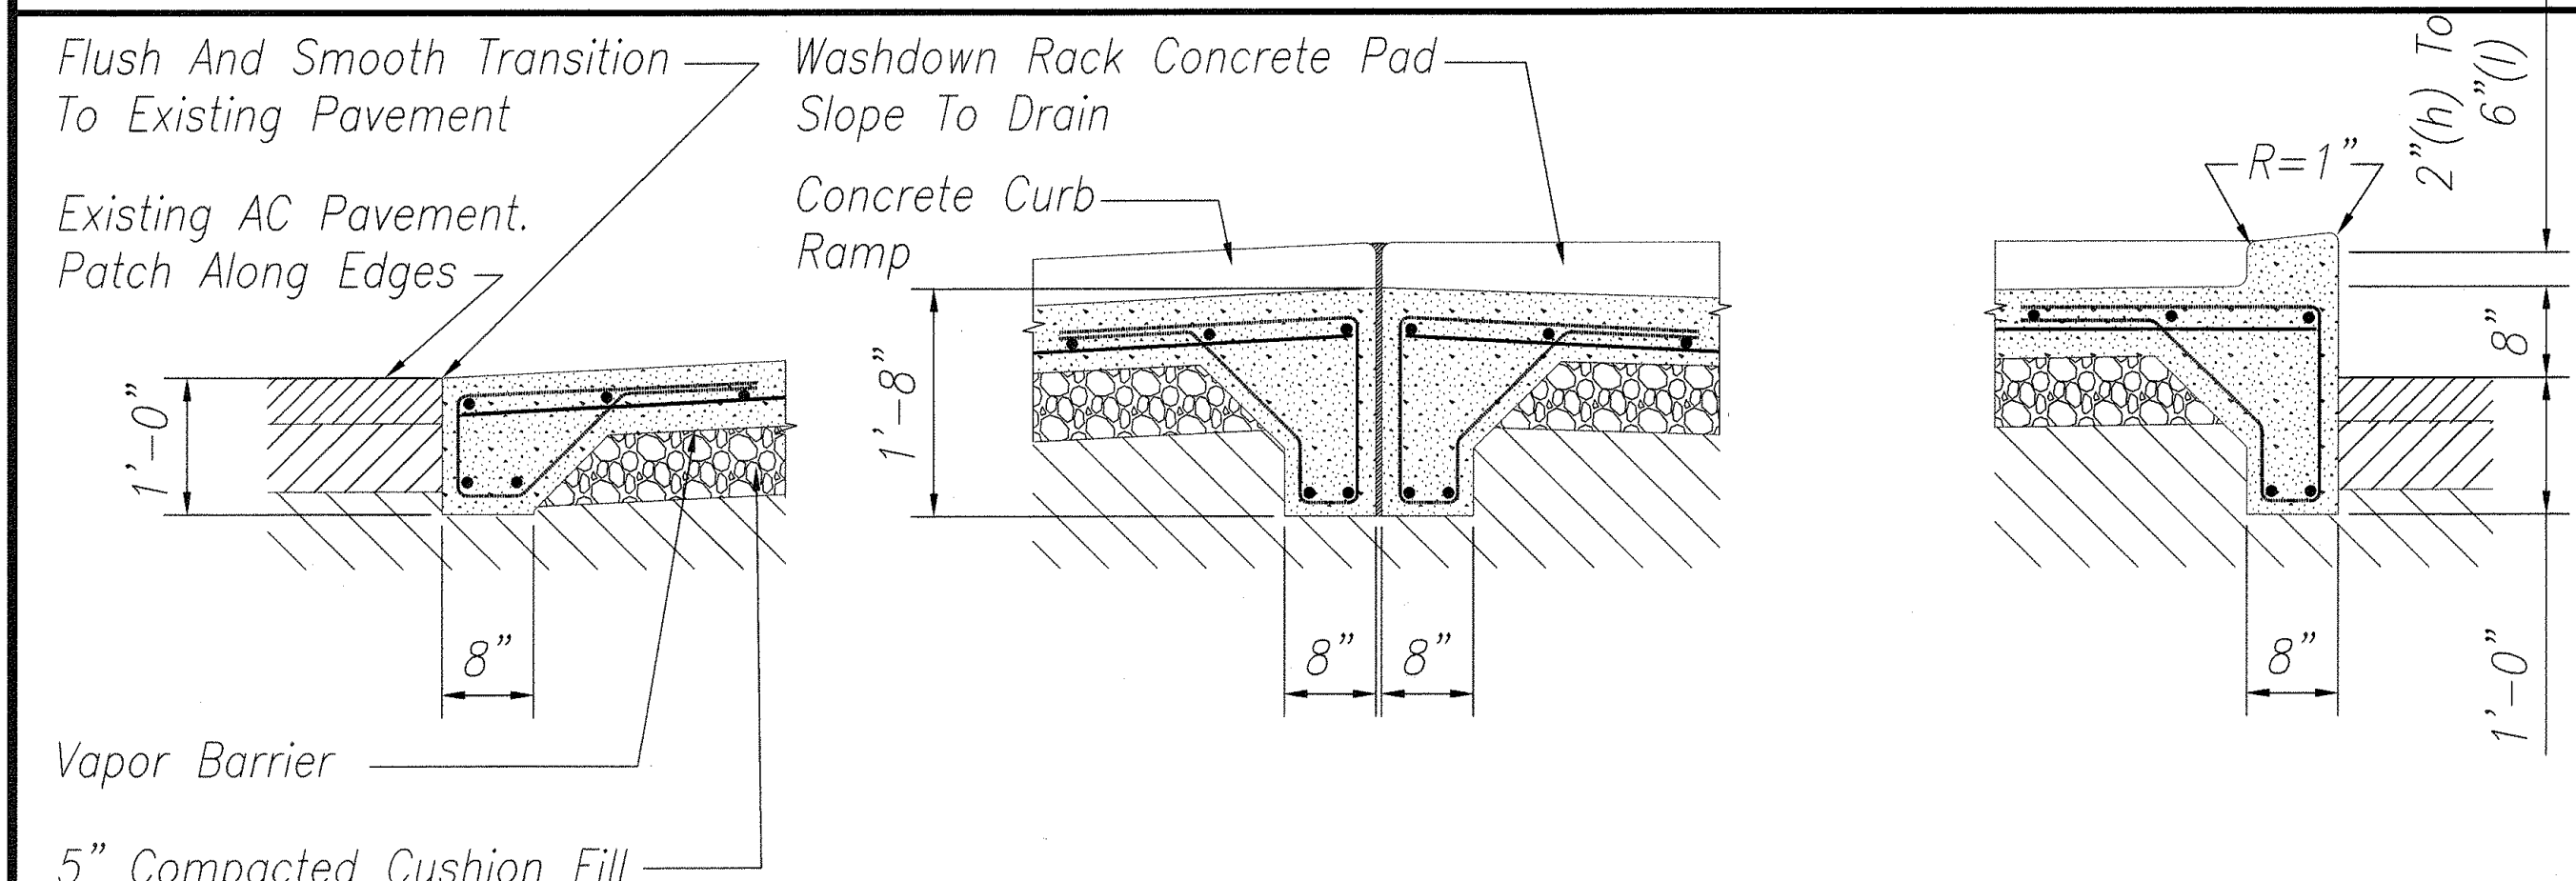

CONCRETE PAD SECTIONS
A-301/A-301 3/4" = 1'-0" 2

Note:
See Structural And Civil (Plan Sheet Nos. 3-7, 40) For Subgrade Preparation And Reinforcement Schedule

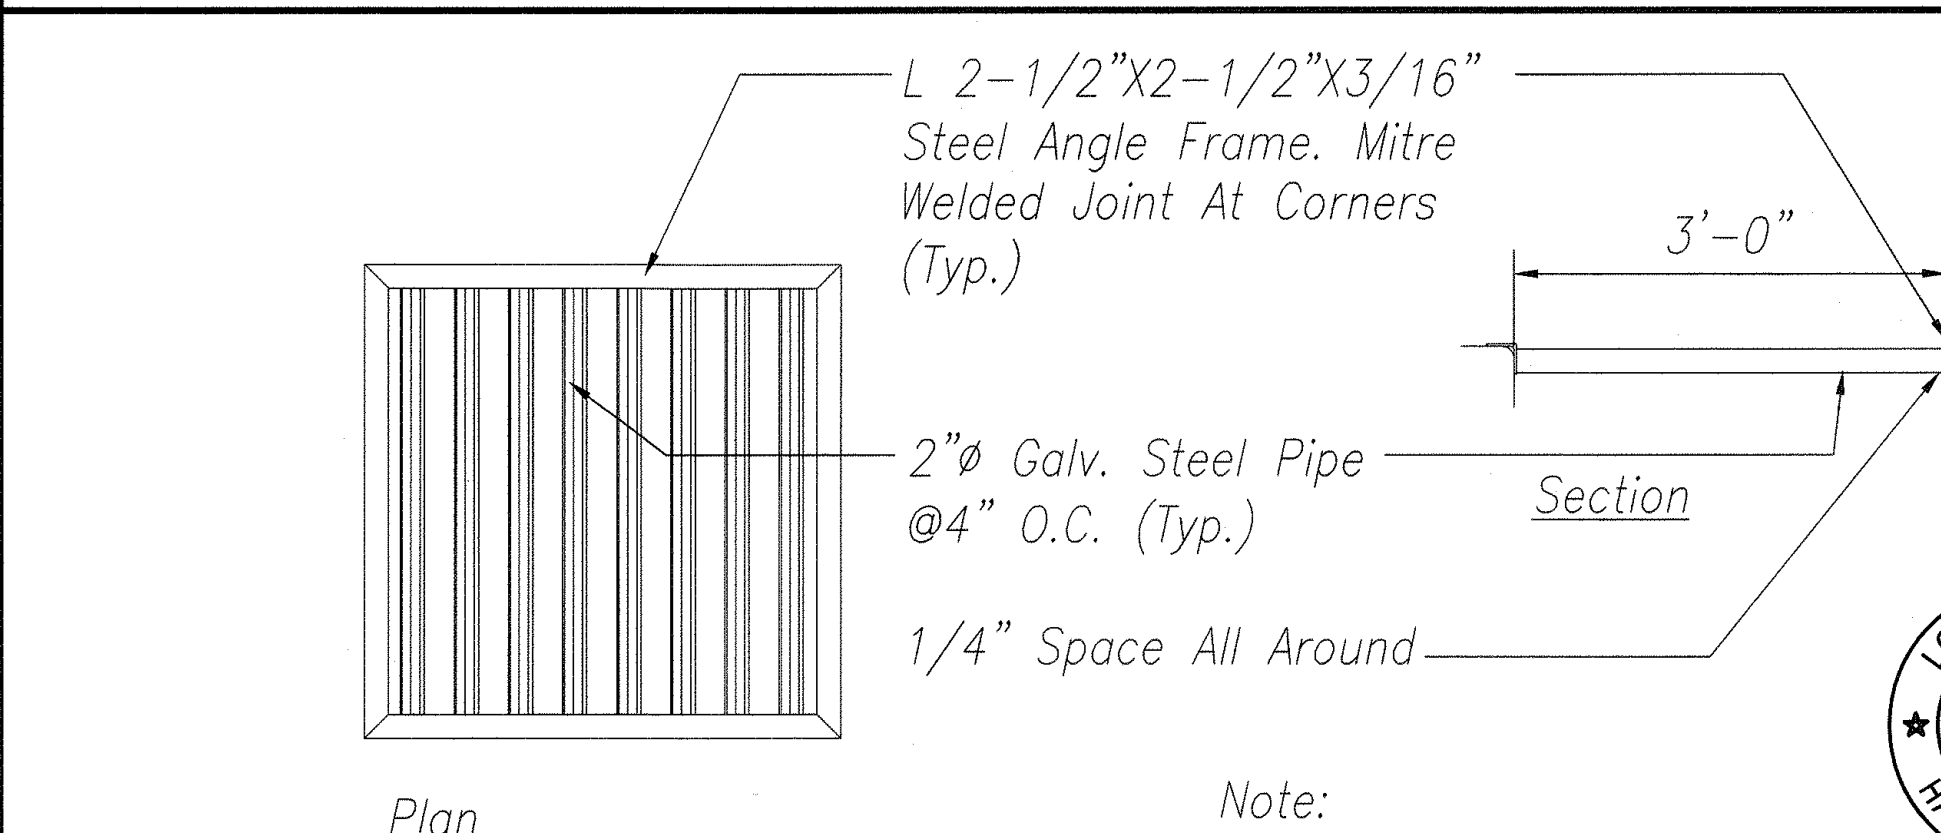

PIPE GRATING DETAIL
A-301/A-301 3/4" = 1'-0" 2

Note:
Full Weld All Joints.
Grind Smooth All Edges.
Hot Dipped Galvanized After Fabrication.



6/19/08	2	Revised Concrete Slab Thickness And Revised Notes
6/10/08	1	Revised Washdown Rack Cross Profile
DATE		REVISION

STATE OF HAWAII
DEPARTMENT OF TRANSPORTATION
HIGHWAYS DIVISION

WAIANAE BASEYARD SECTIONS AND DETAILS


KANEOHE, PEARL CITY AND WAIANAE BASEYARD WASHDOWN RACKS

Project No. HWY-0-09-06











Scale: AS NOTED Date: MAY 2008

SURVEY PLOTTED BY	DATE
DRAWN BY	
TRACED BY	
DESIGNED BY	
CHECKED BY	
ORIGINAL PLAN	
NOTE BOOK	
No.	


FED. ROAD DIST. NO.	STATE	PROJ. NO.	FISCAL YEAR	SHEET NO.	TOTAL SHEETS
HAWAII	HAW.	HWY-0-09-06	2008	ADD. 40	46

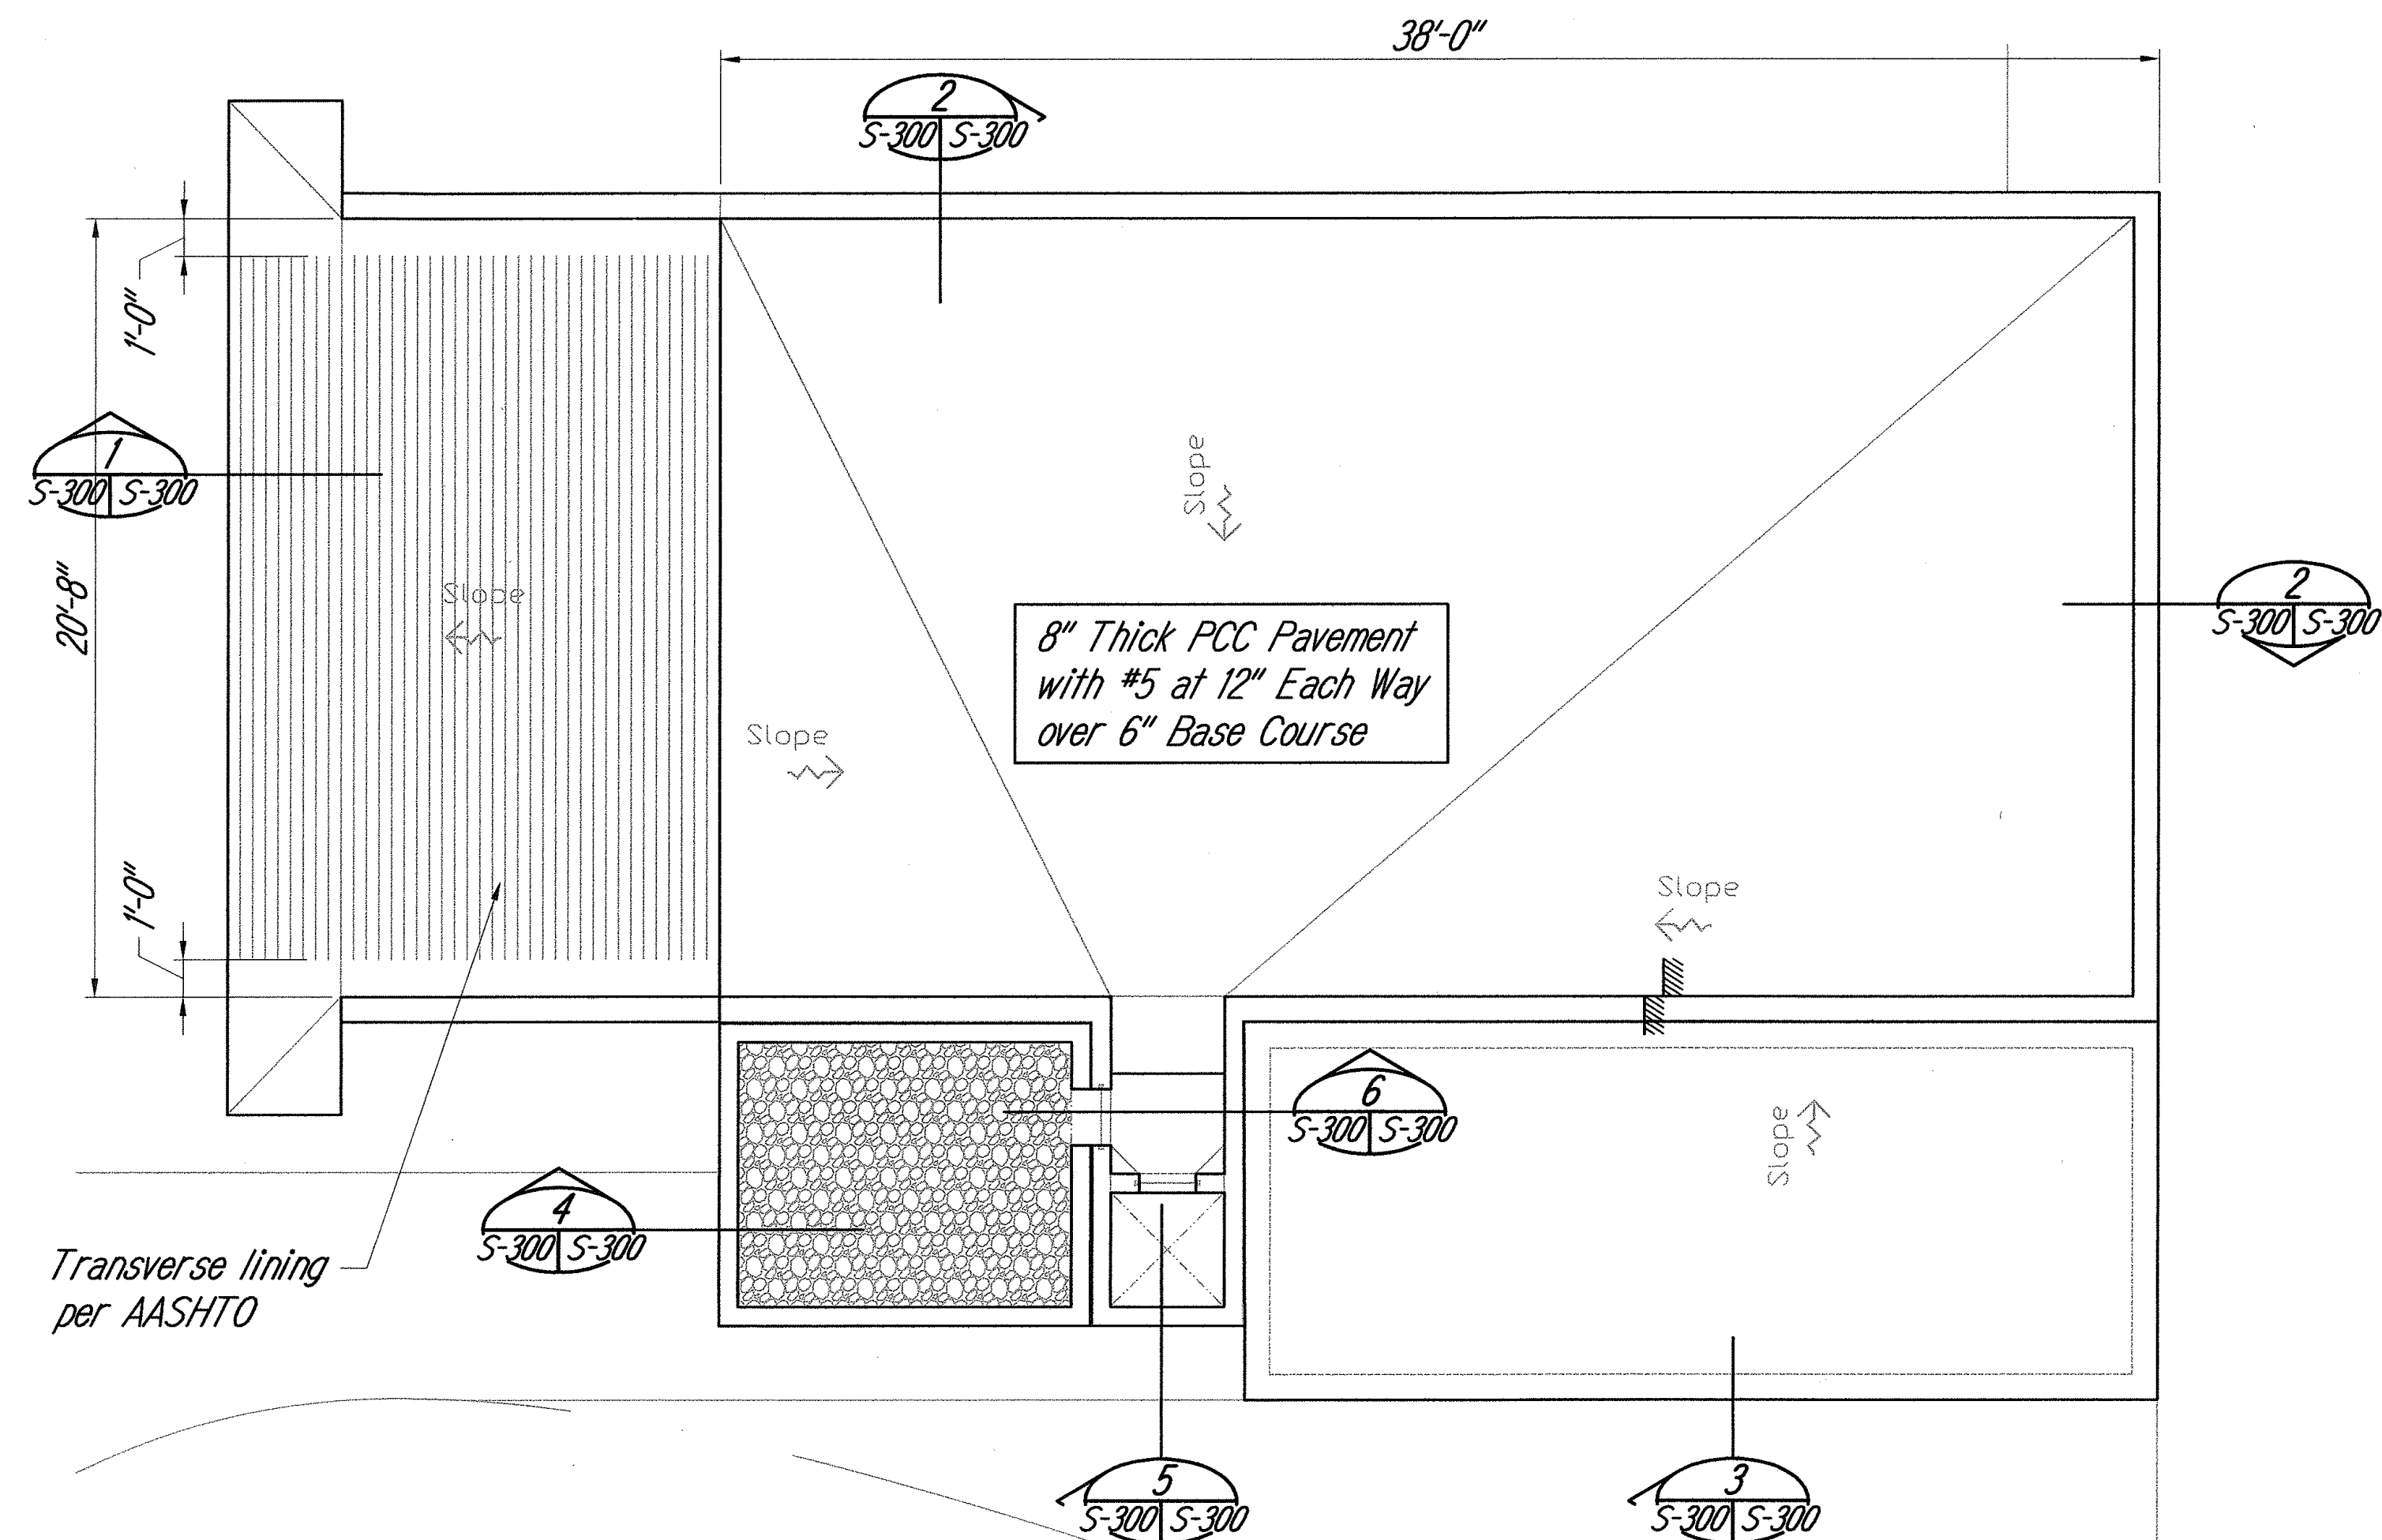

Note:
See Architectural drawings for Dimensions and Slopes.
WASHDOWN RACK FOUNDATION PLAN
Scale : 1/4" = 1'-0"

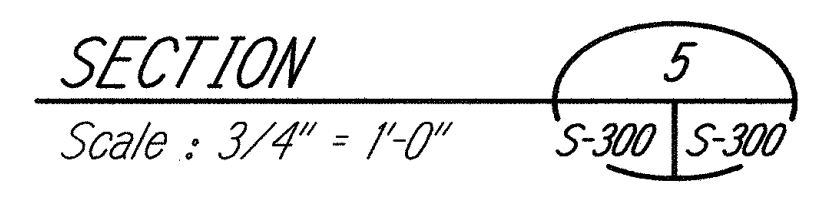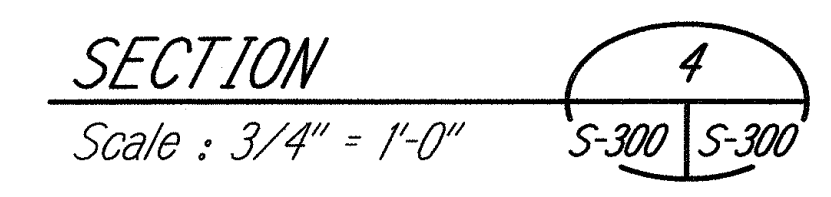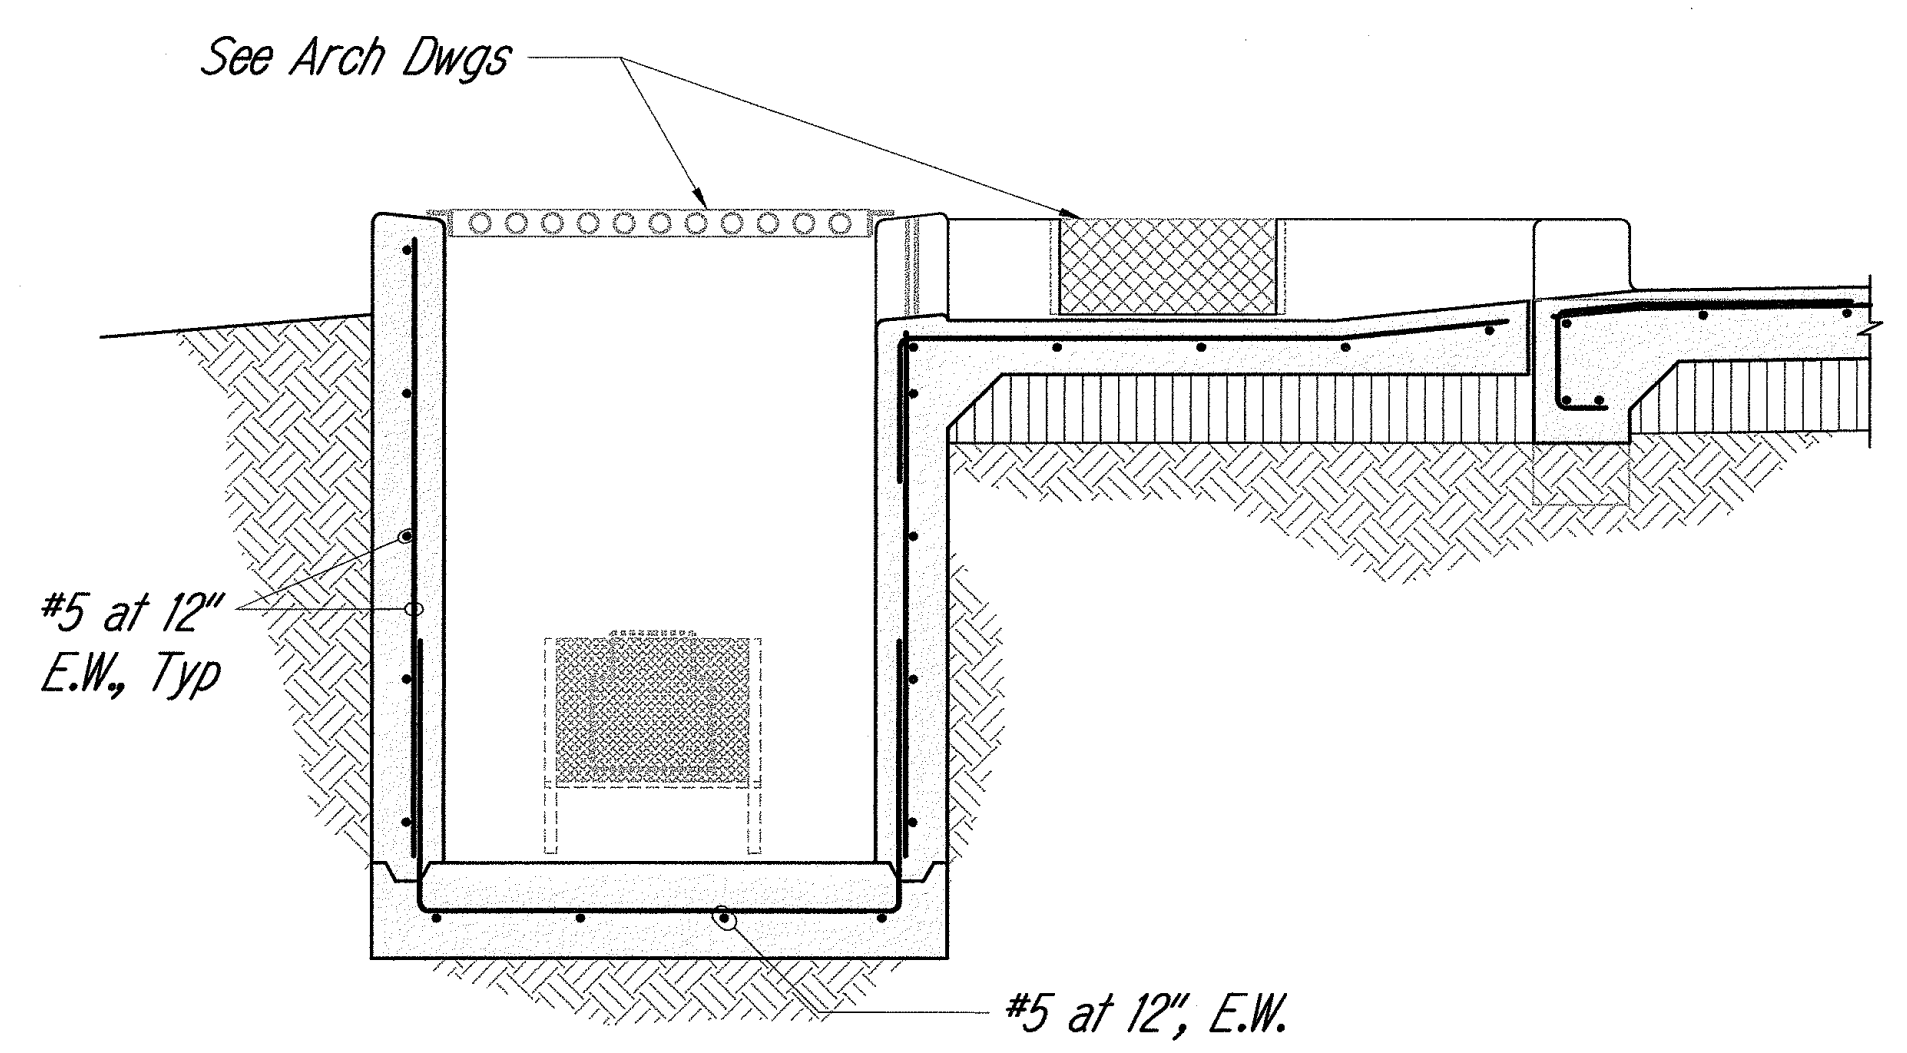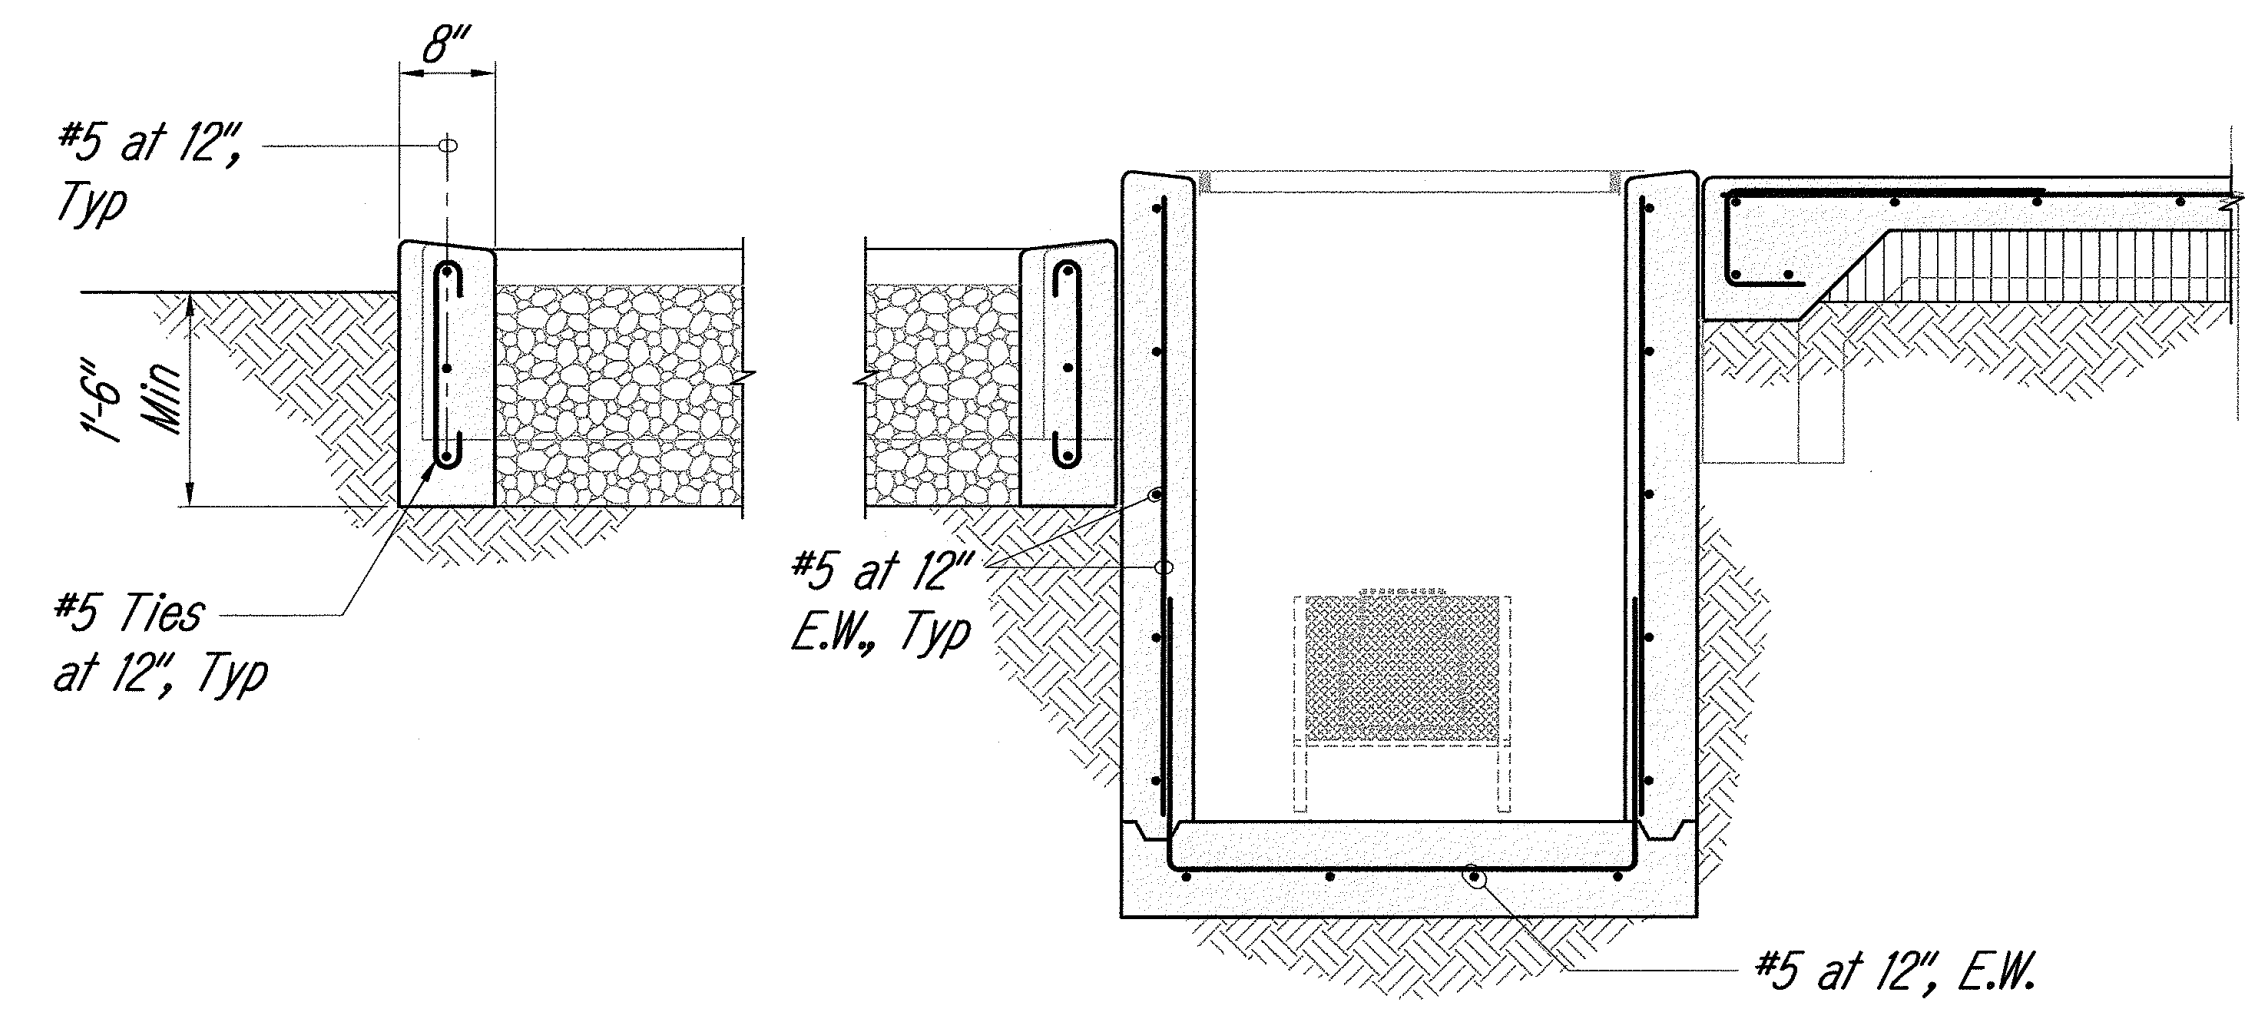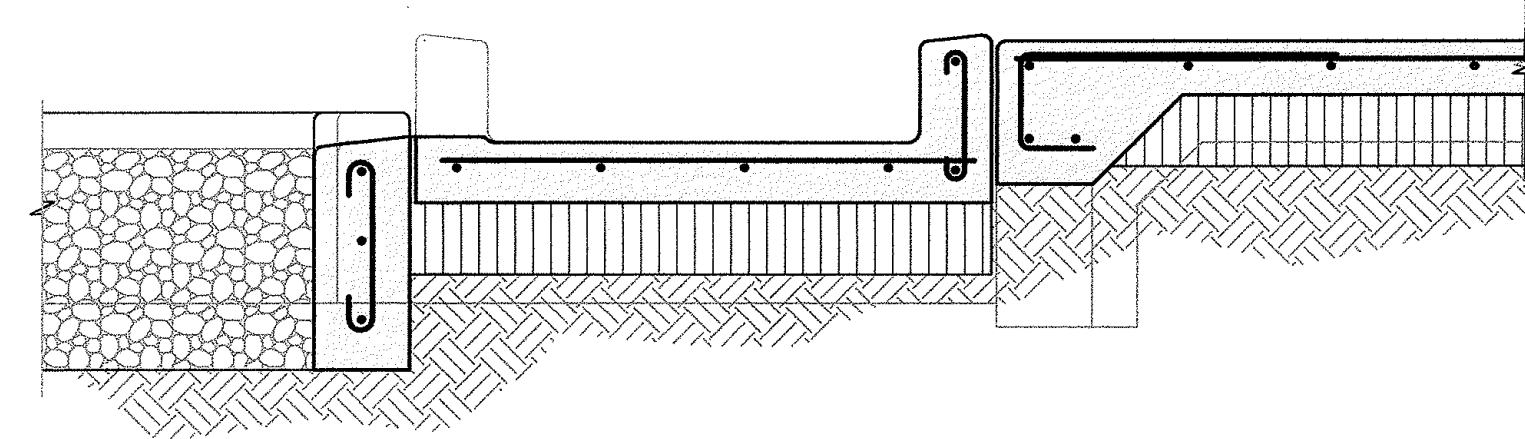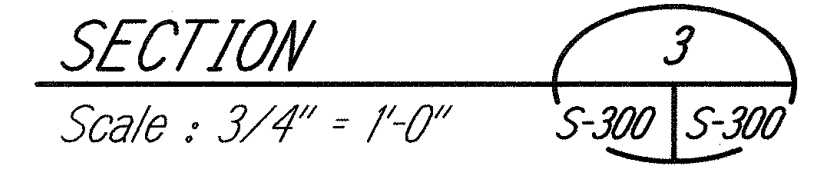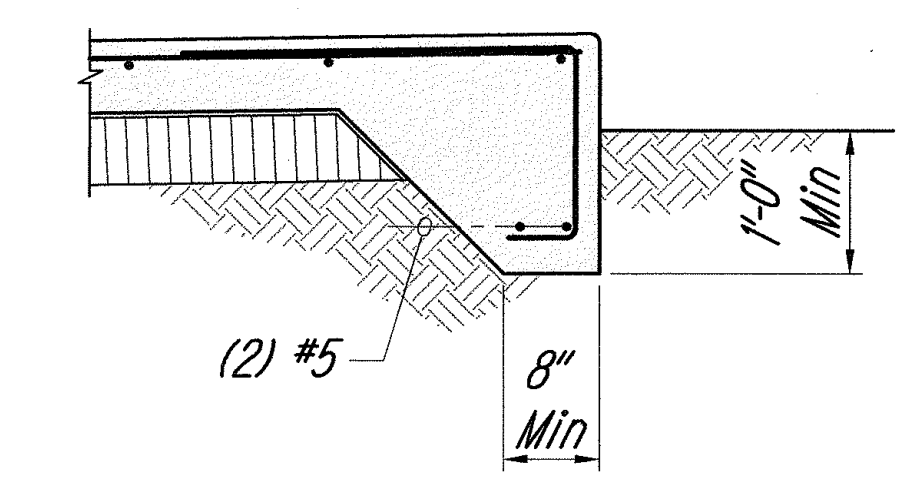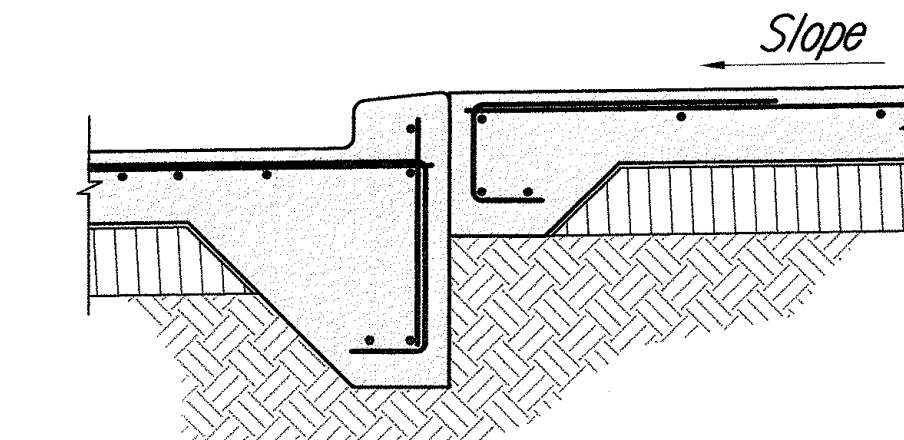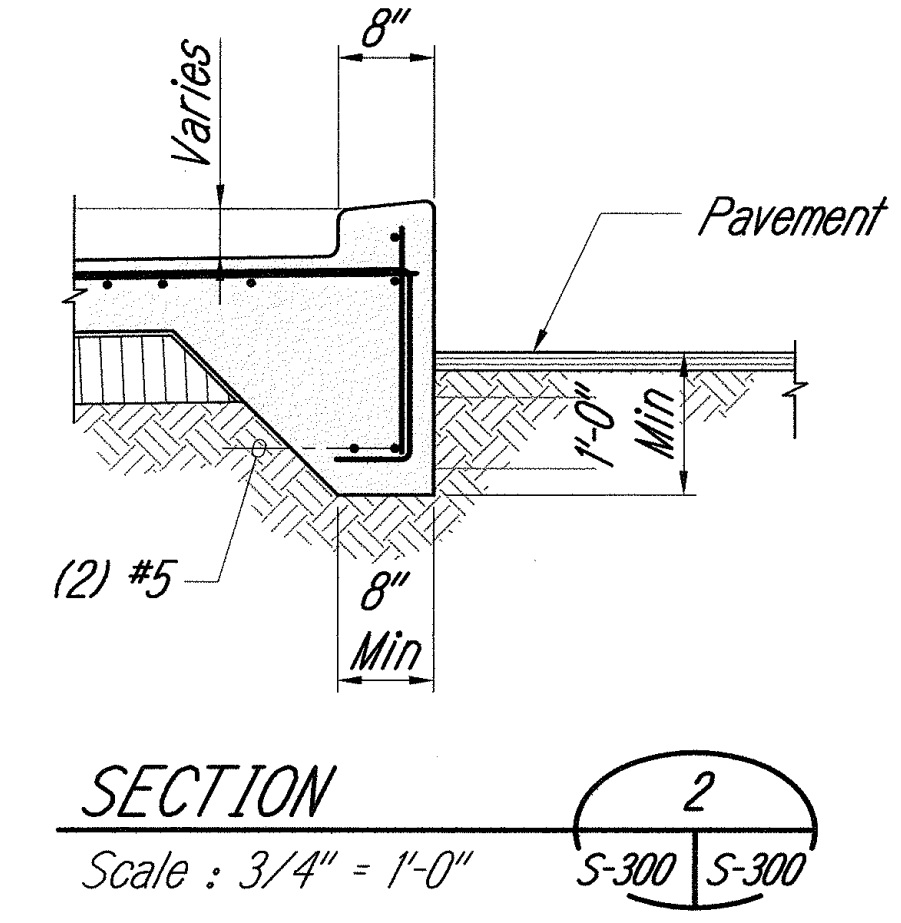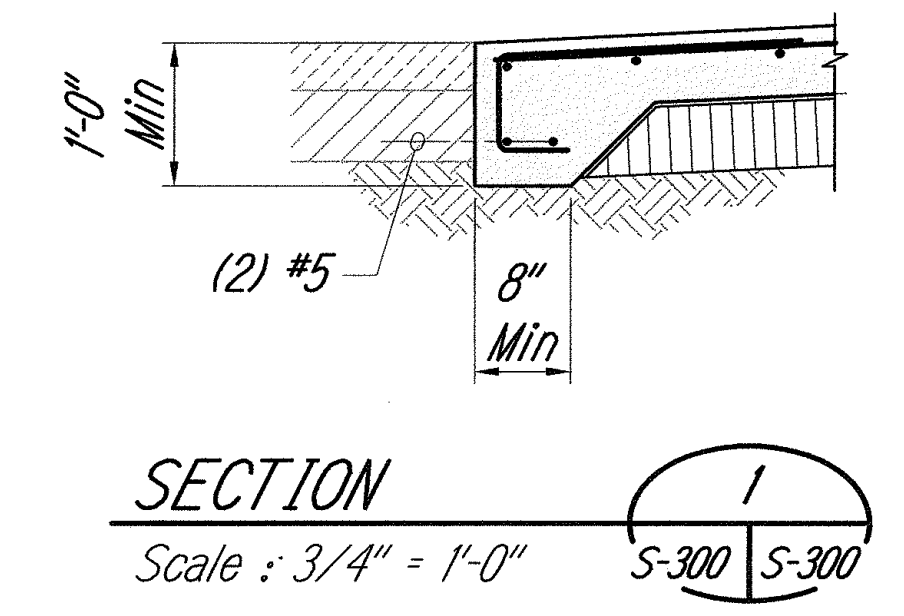

ORIGINAL PLAN	DATE
TRACED BY	
NOTED BY	
CHECKED BY	
NO.	

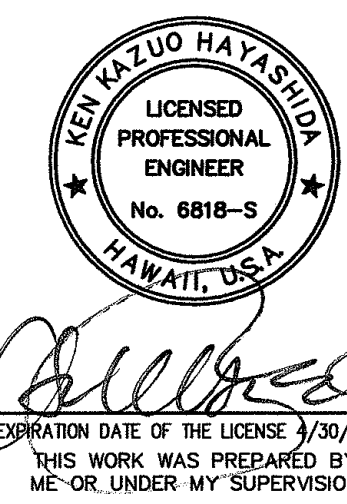

6/19/08	Revised PCC Pavement Thickness
6/10/08	Add Lining at driveway
Date	Revision
STATE OF HAWAII DEPARTMENT OF TRANSPORTATION HIGHWAYS DIVISION WAIANAE BASEYARD PLANS, SECTION AND DETAILS KANEOHE, PEARL CITY AND WAIANAE BASEYARD WASHDOWN RACKS Project No. HWY-0-09-06	
SCALE: AS NOTED	DATE: MAY 2008

SHEET No. S-300 OF 46 SHEETS