


ORIGINAL PLAN	DATE
NOTED BY	DESIGNED BY
QUANTITIES BY	CHECKED BY

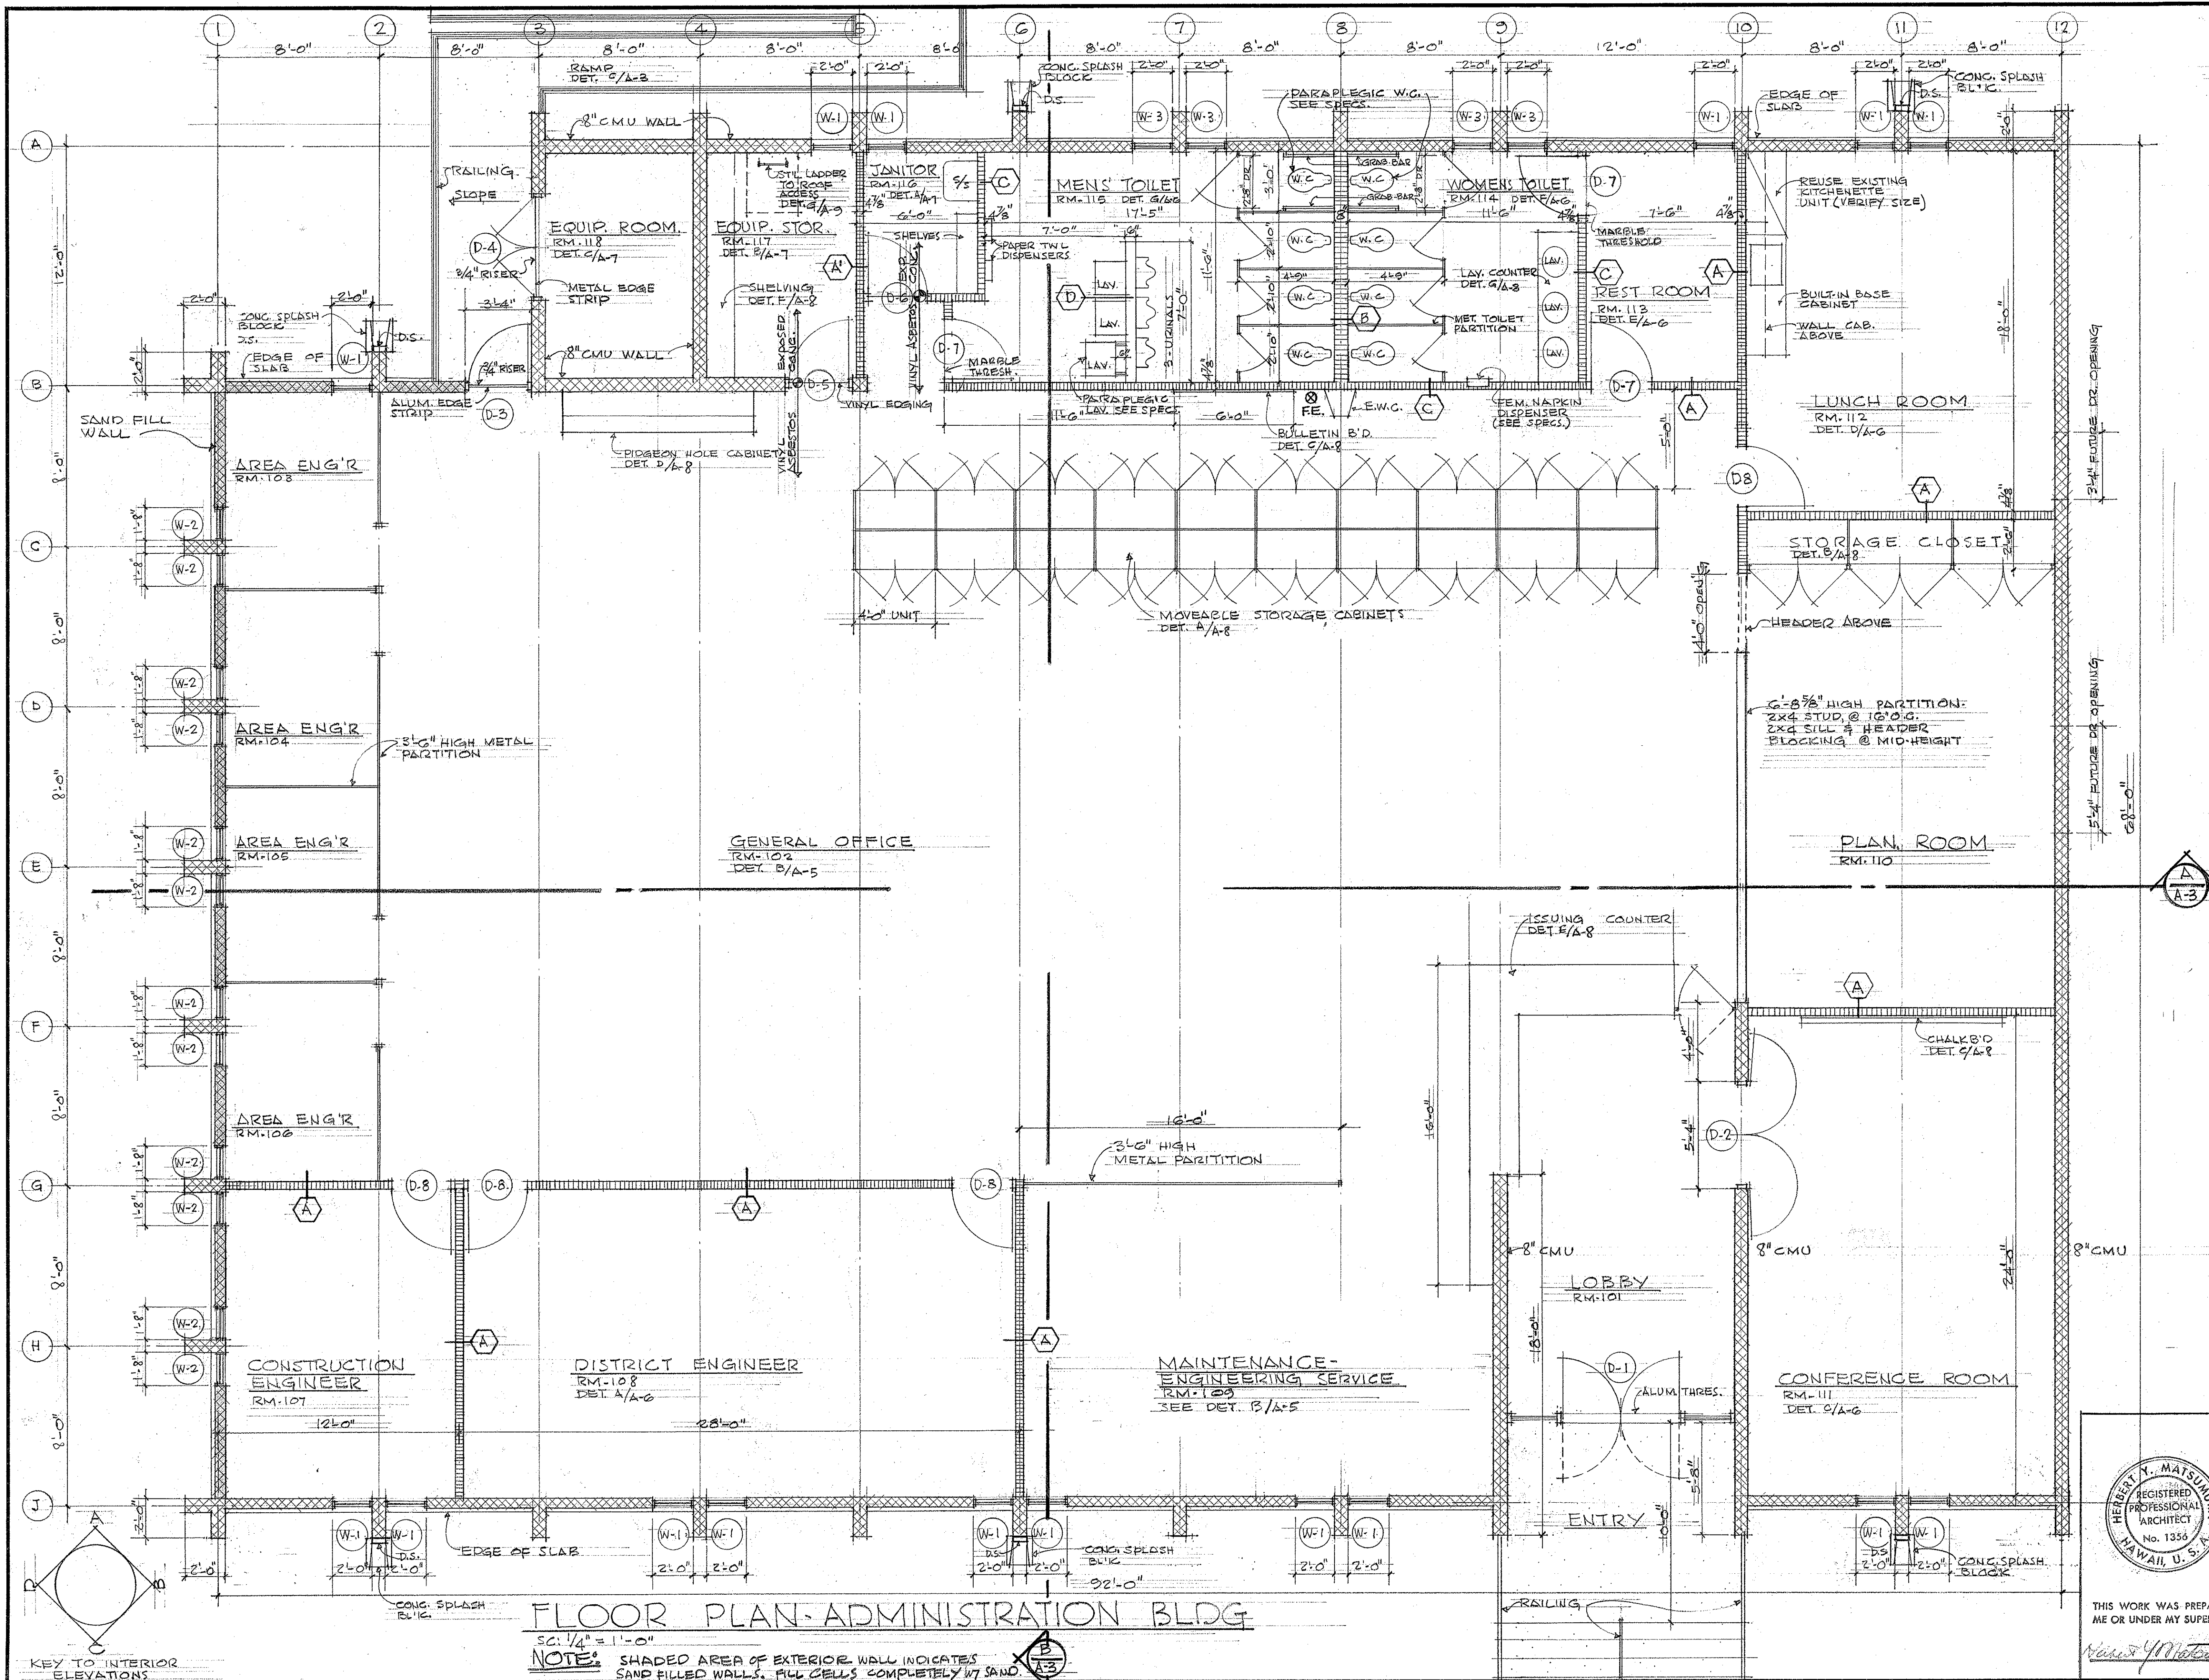

FED. ROAD DIST. NO.	STATE	FED. AID PROJ. NO.	FISCAL YEAR	SHEET NO.	TOTAL SHEETS
HAWAII	HAW.				

ROOM	NO.	NAME	REMARKS
LOBBY	101	LOBBY	
GENERAL OFFICE	102	GENERAL OFFICE	
AREA ENGINEER	103	AREA ENGINEER	
AREA ENGINEER	104	AREA ENGINEER	
AREA ENGINEER	105	AREA ENGINEER	
AREA ENGINEER	106	AREA ENGINEER	
CONSTRUCTION ENGINEER	107	CONSTRUCTION ENGINEER	
DISTRICT ENGINEER	108	DISTRICT ENGINEER	
MAINTENANCE ENGINEERING SERVICE	109	MAINTENANCE ENGINEERING SERVICE	
PLAN ROOM	110	PLAN ROOM	
CONFERENCE ROOM	111	CONFERENCE ROOM	
LUNCH ROOM	112	LUNCH ROOM	
REST ROOM	113	REST ROOM	
WOMEN'S TOILET	114	WOMEN'S TOILET	
MEN'S TOILET	115	MEN'S TOILET	
JANITOR	116	JANITOR	
EQUIP. STORAGE	117	EQUIP. STORAGE	
EQUIP. RM.	118	EQUIP. RM.	

ROOM	NO.	NAME	REMARKS
CEILING			GYPSUM BOARD
WALL			ACROUSTIC TILE
WALL			CERAMIC TILE
WALL			WOOD
WALL			EXPOSED CMU
WALL			CERAMIC TILE
WALL			RUBBER
FLOOR			CERAMIC MOSAIC
FLOOR			VINYL ASBESTOS
FLOOR			EXPOSED CONC.

HERBERT N. MATSUMURA
REGISTERED PROFESSIONAL ARCHITECT
No. 1356
HAWAII, U.S.A.

THIS WORK WAS PREPARED BY ME OR UNDER MY SUPERVISION.

HERBERT N. MATSUMURA
871 KAPOLANI BLVD.
HONOLULU, HAWAII

ADMINISTRATION BUILDING


STATE OF HAWAII
DEPARTMENT OF TRANSPORTATION
HIGHWAYS DIVISION

OAHU DISTRICT BASEYARD FACILITIES
SHAFTER PLATS INDUSTRIAL DEVELOPMENT
AT MOANALUA, HONOLULU, OAHU, HAWAII


FLOOR PLAN, ROOM FINISH SCHED.

SHEET No. A-1 OF 42 SHEETS


FED. ROAD DIST. NO.	STATE	FED. AID PROJ. NO.	FISCAL YEAR	SHEET NO.	TOTAL SHEETS
HAWAII	HAW.				

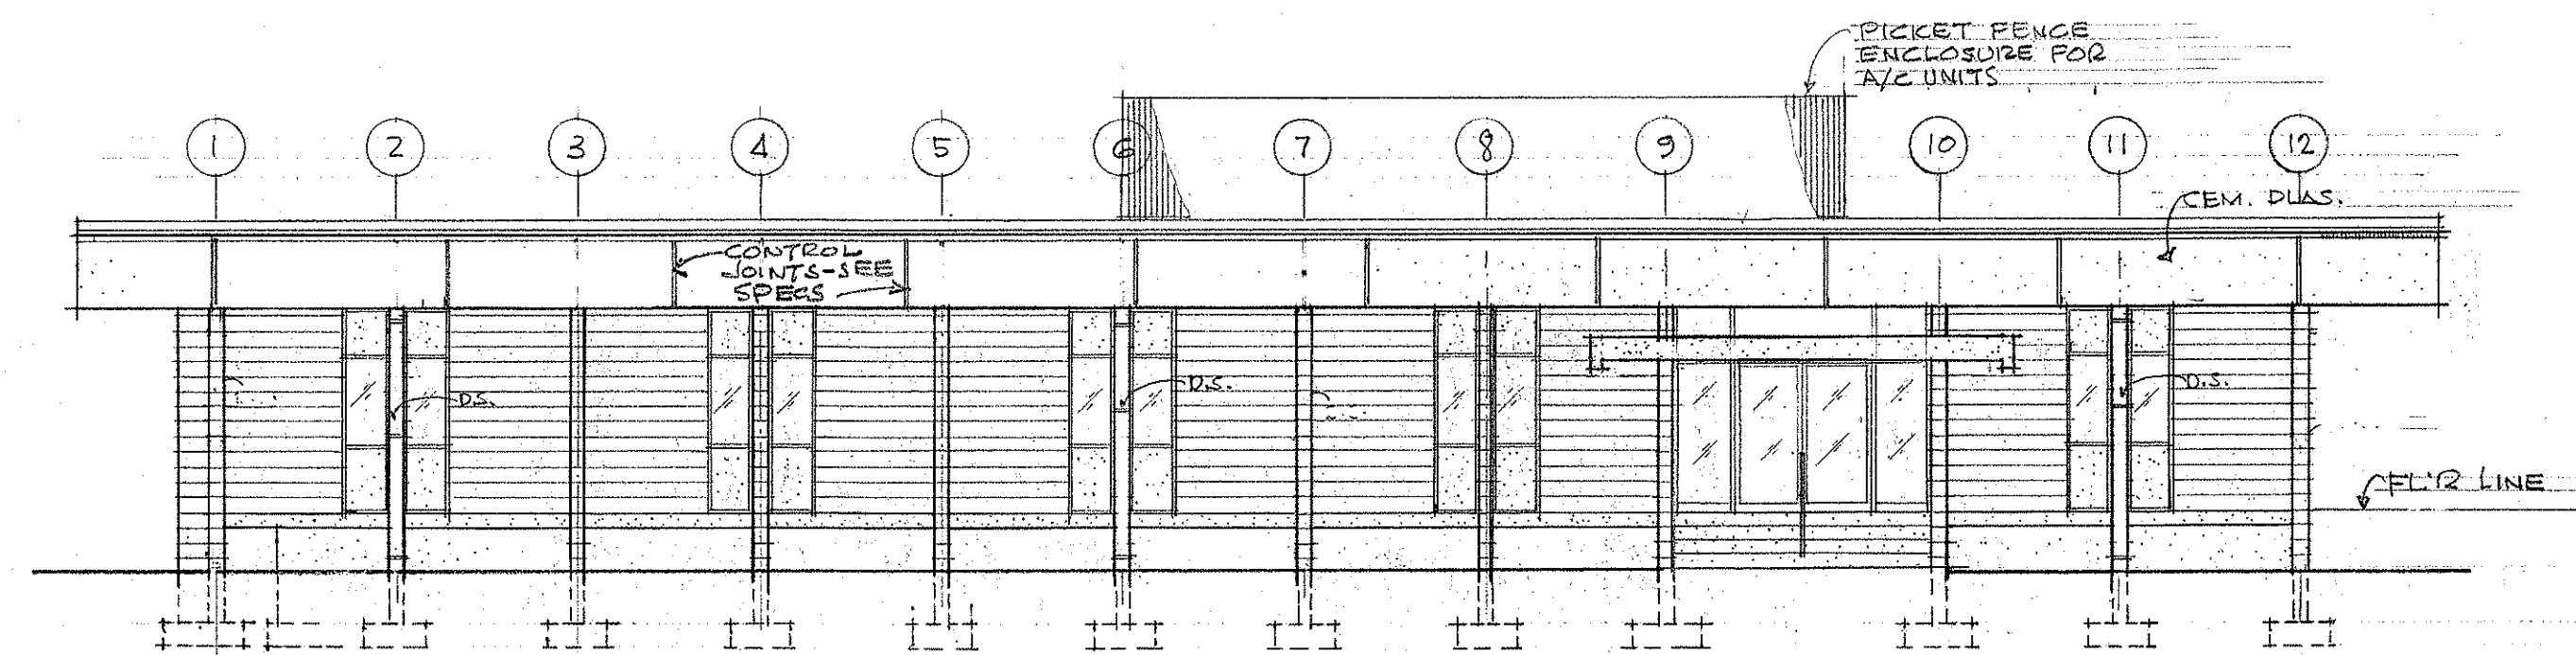


NORTH ELEVATION

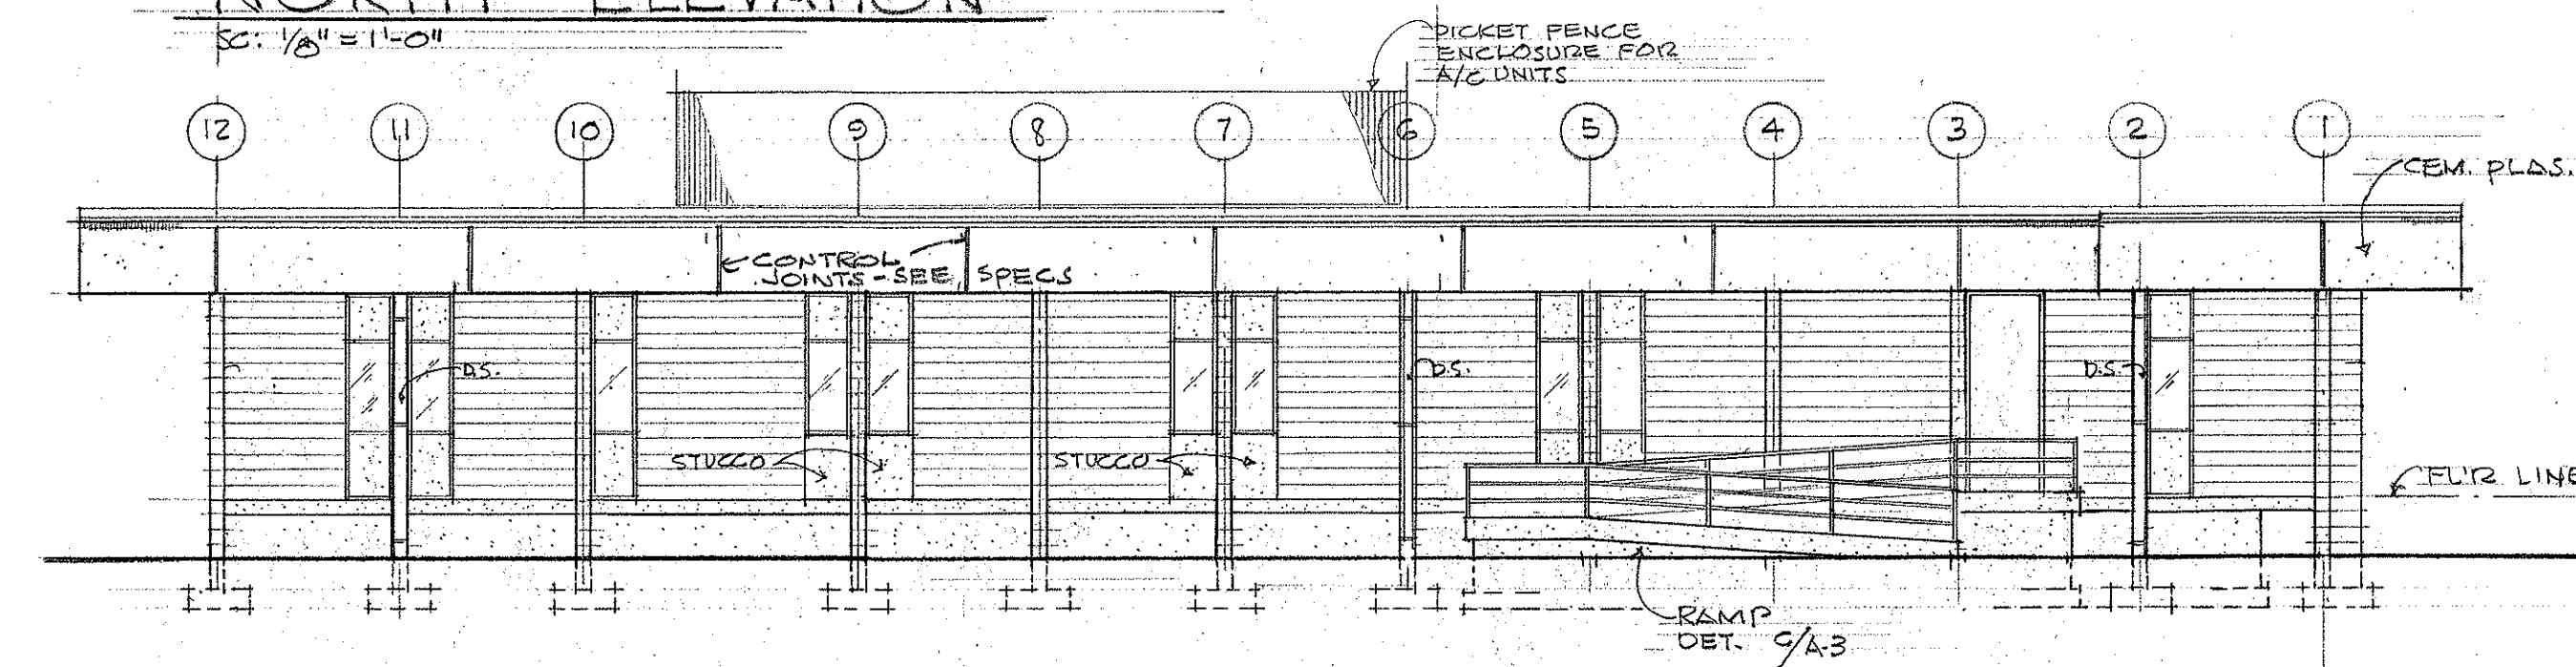


SOUTH ELEVATION

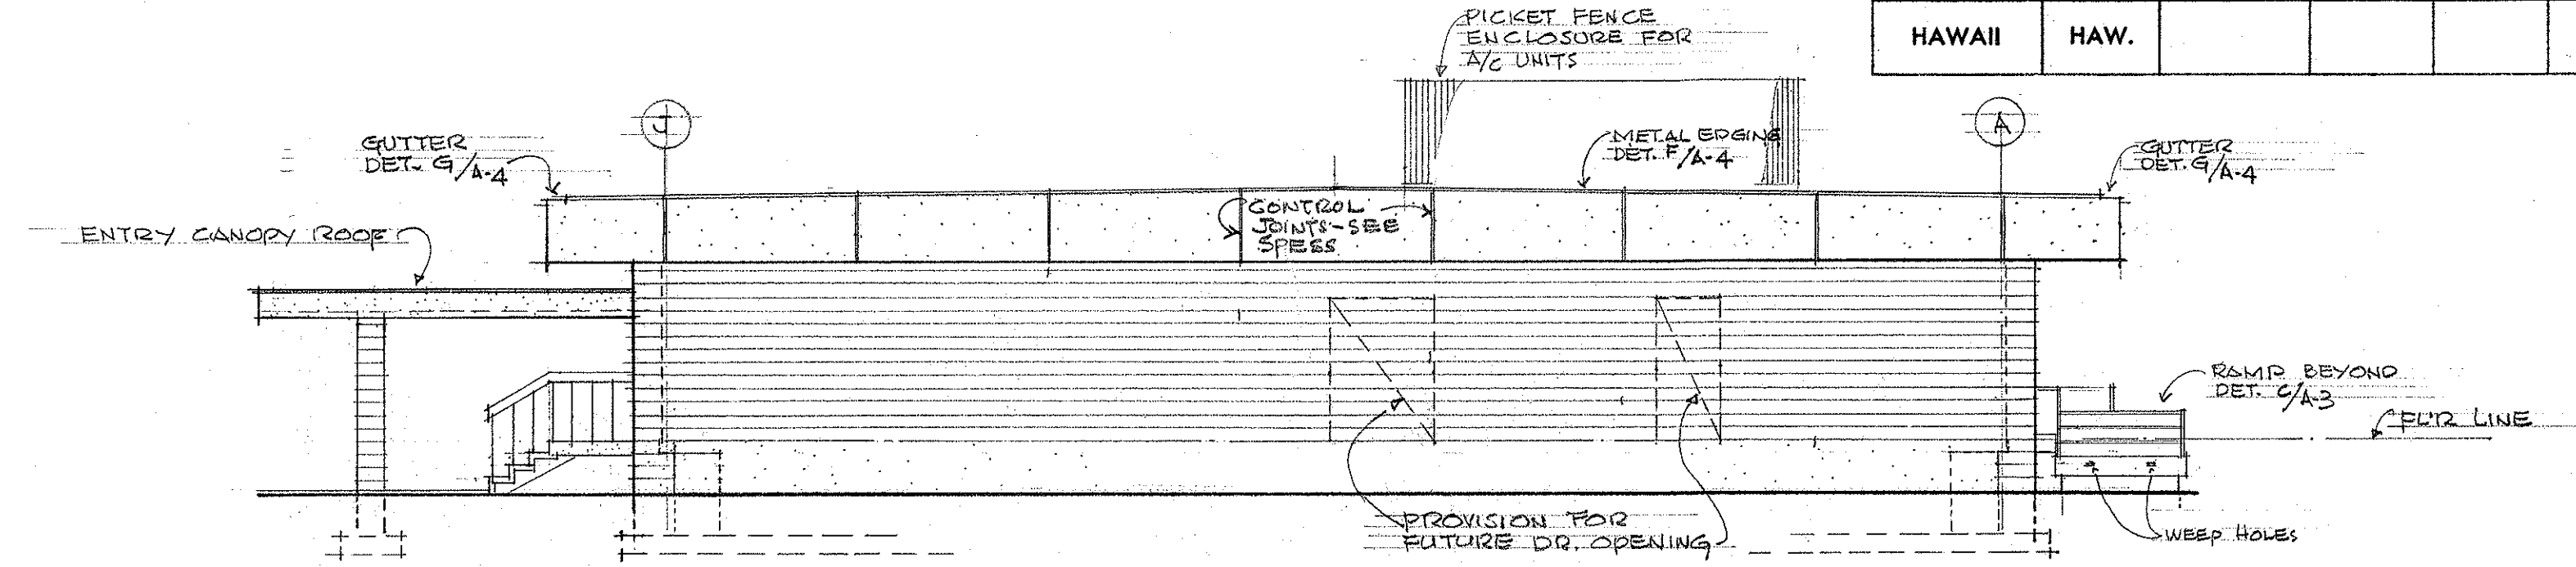

WEST ELEVATION

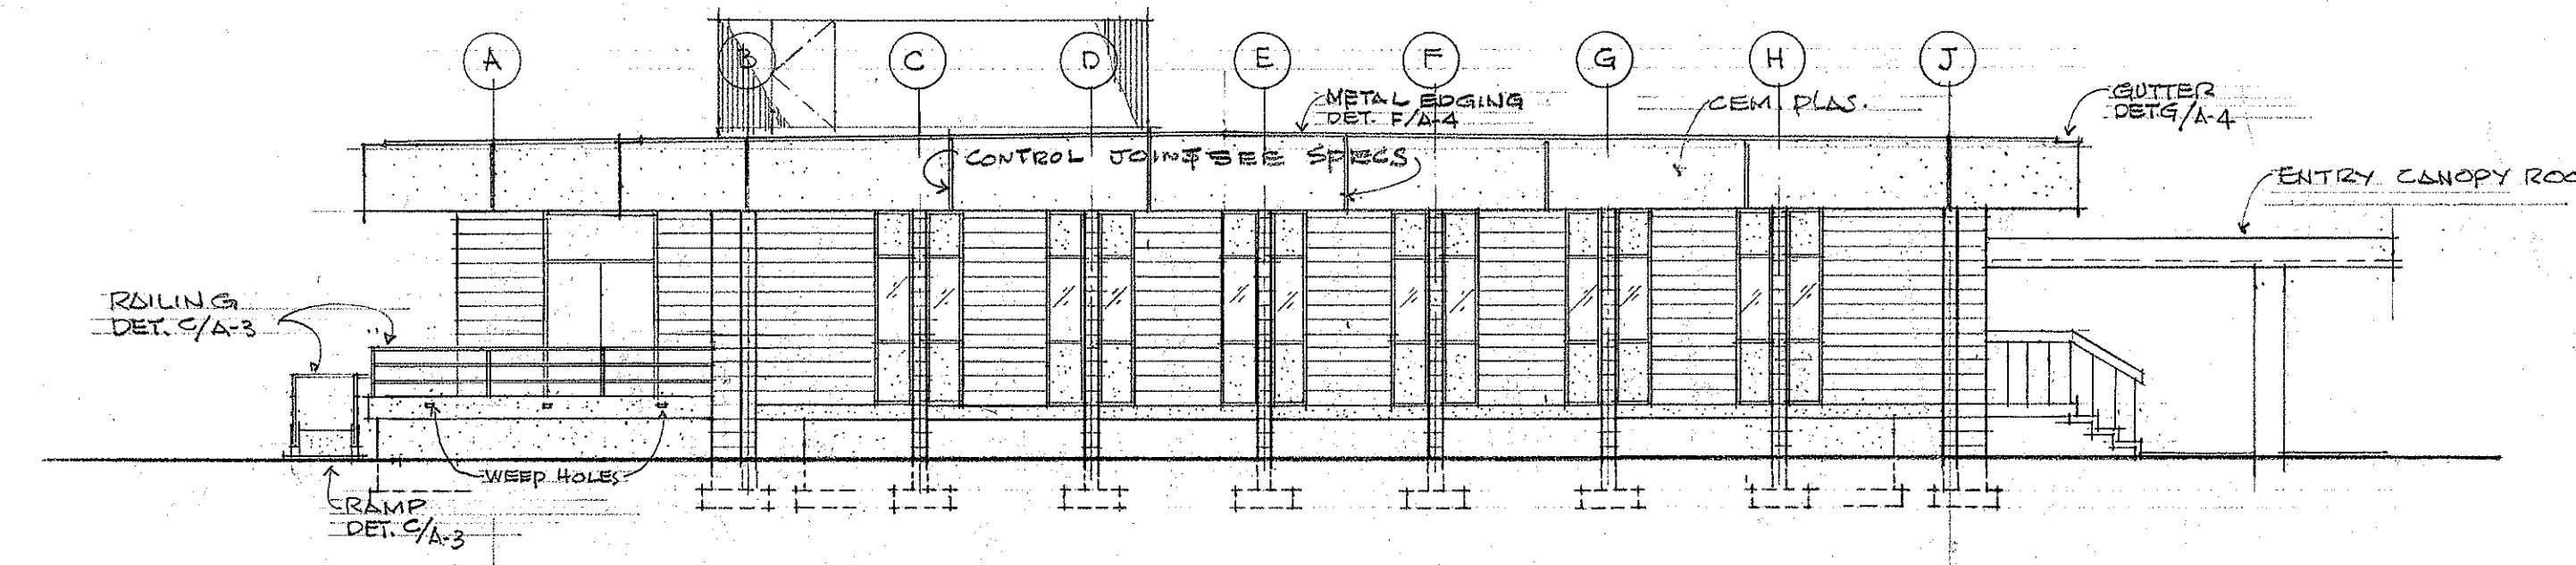


EAST ELEVATION

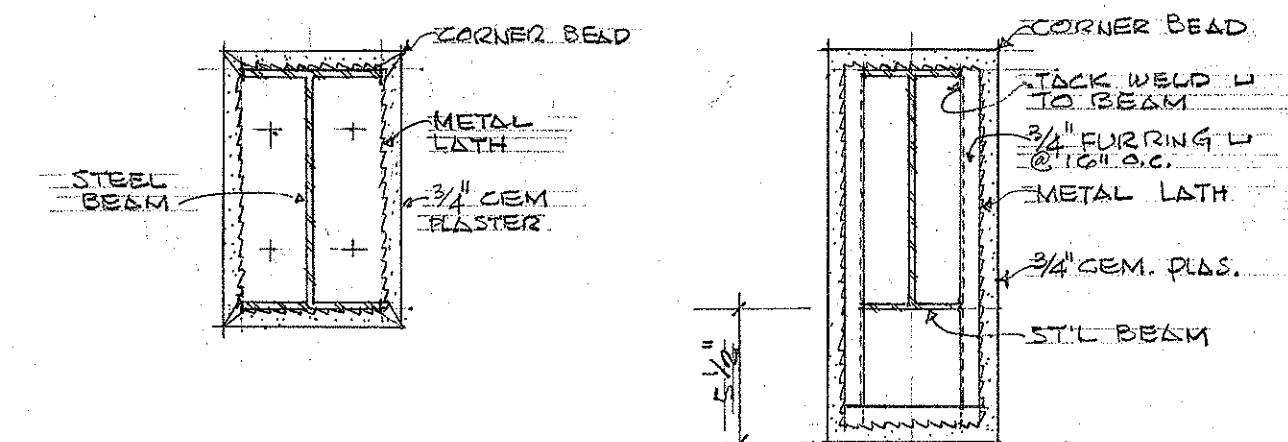


BEAM PLAS. DETAILS

RAILING DETAIL

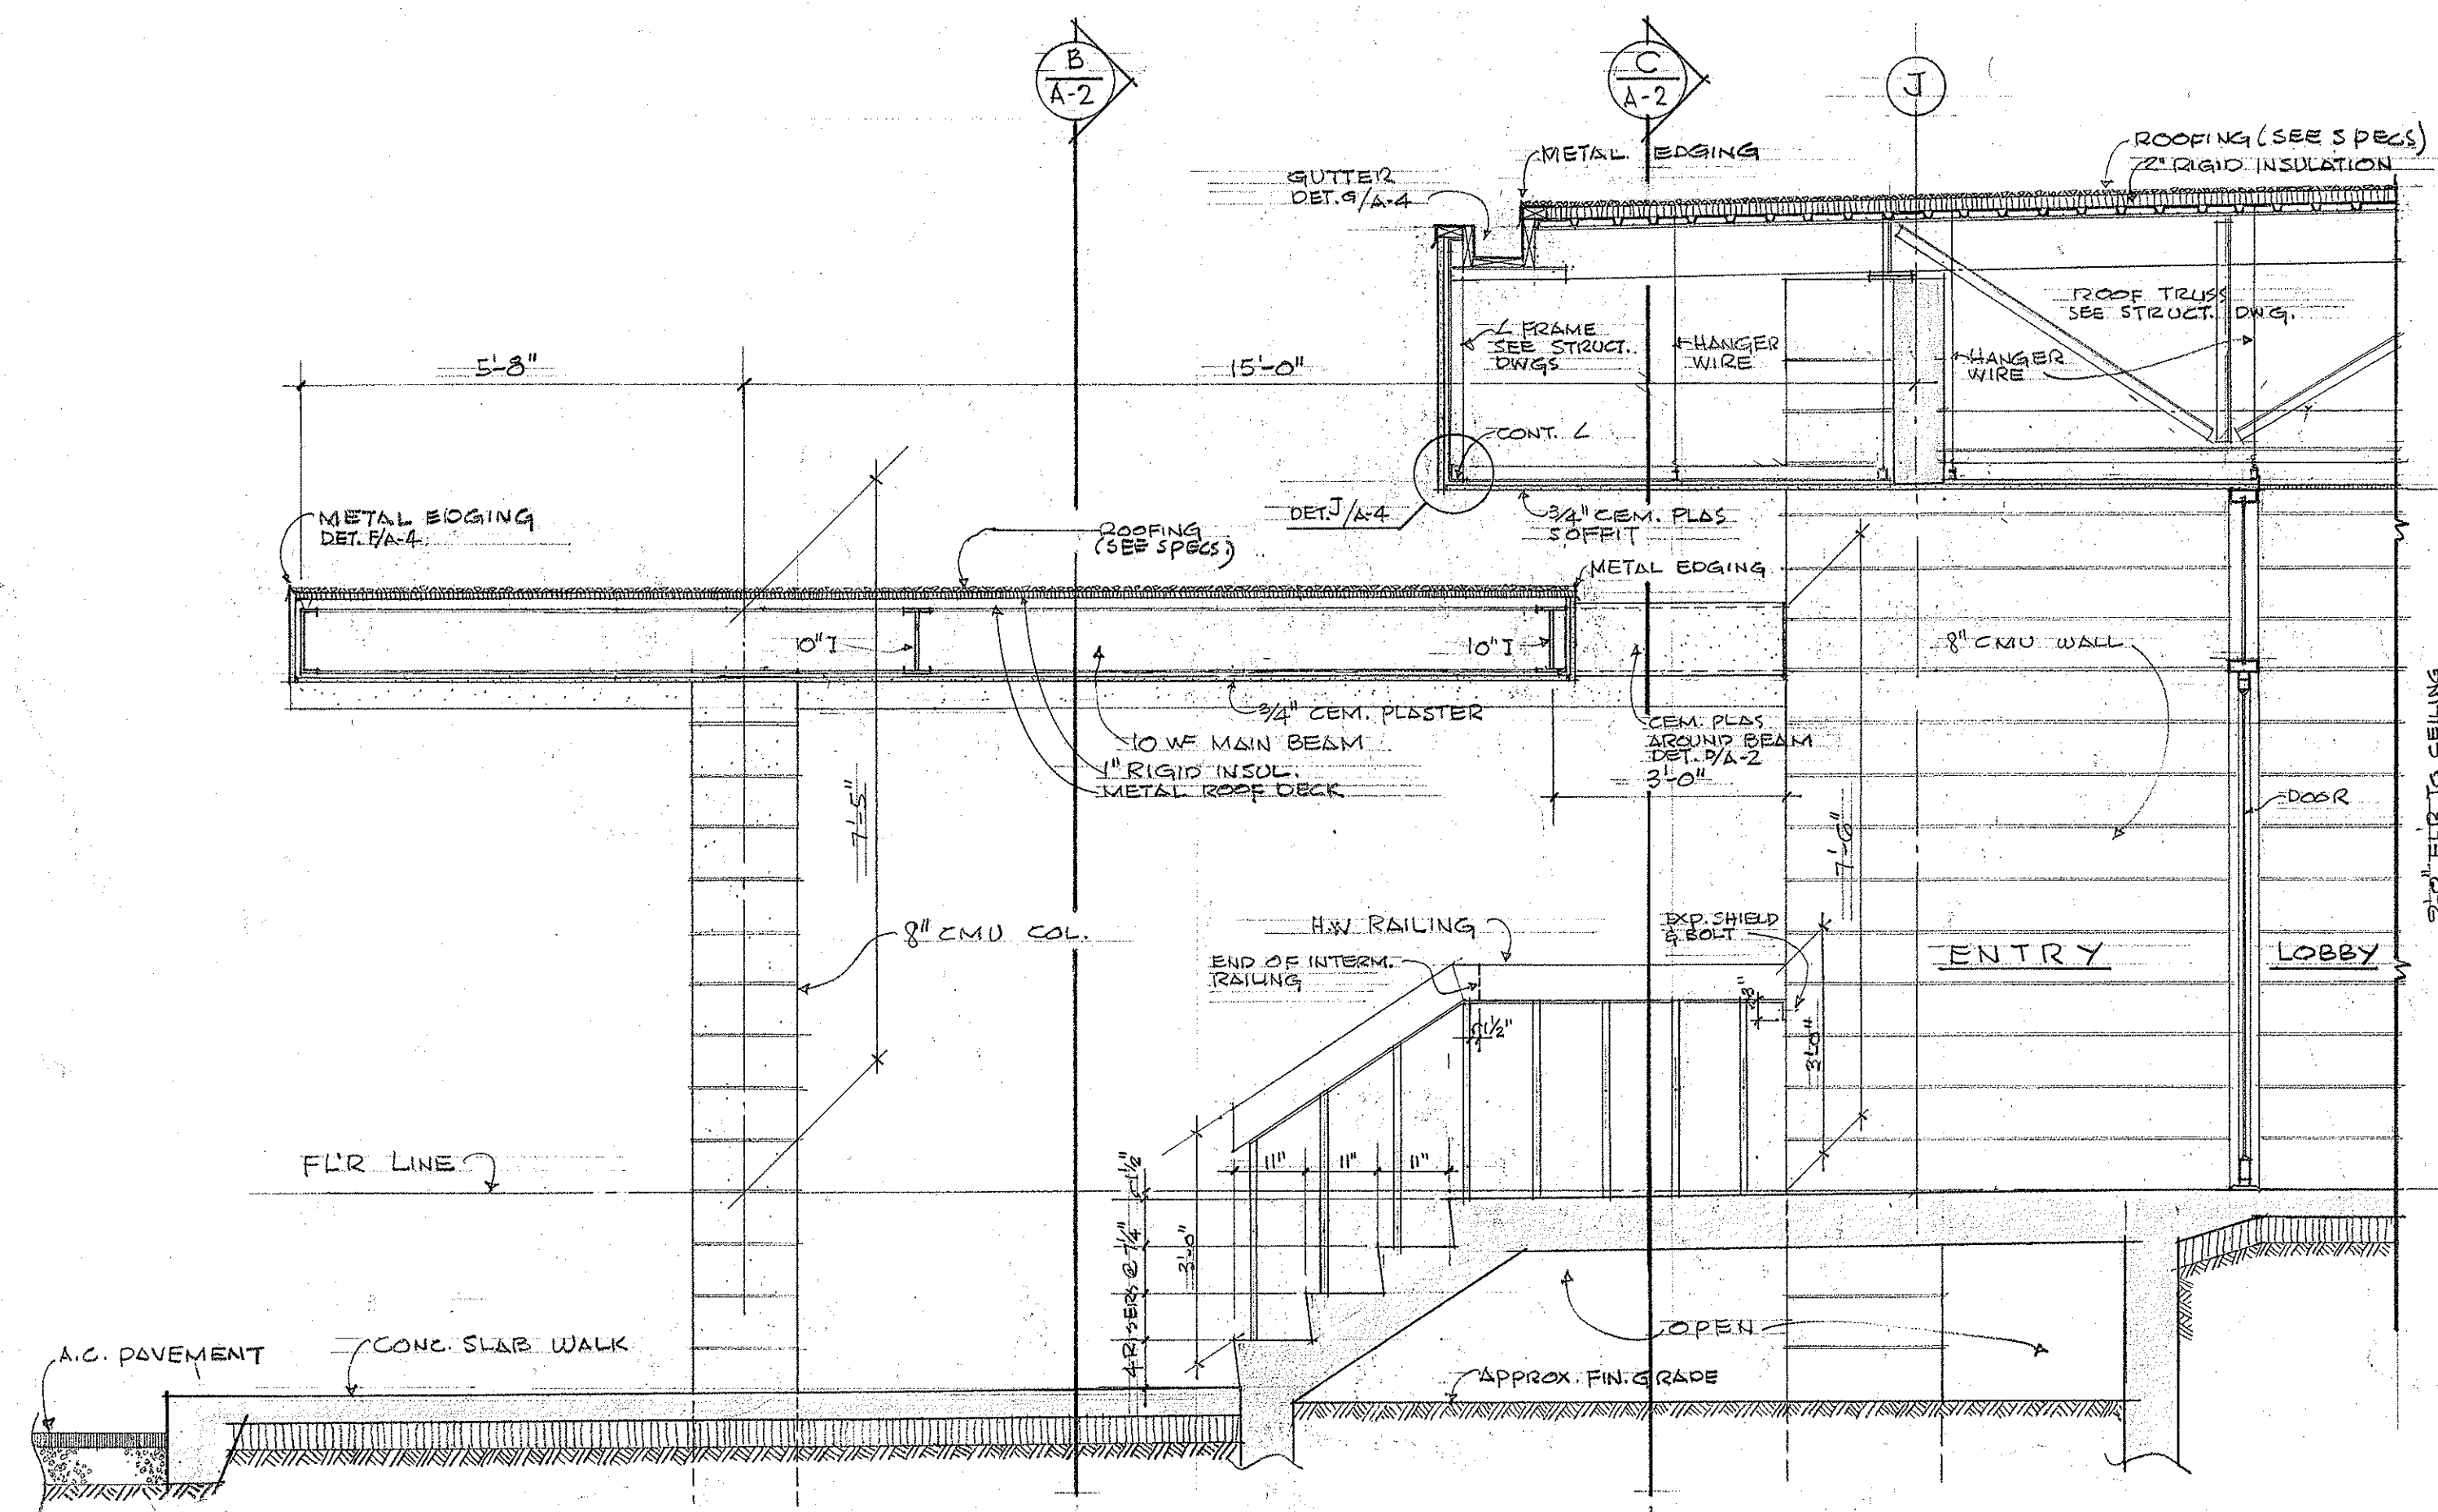


SECTION A-A

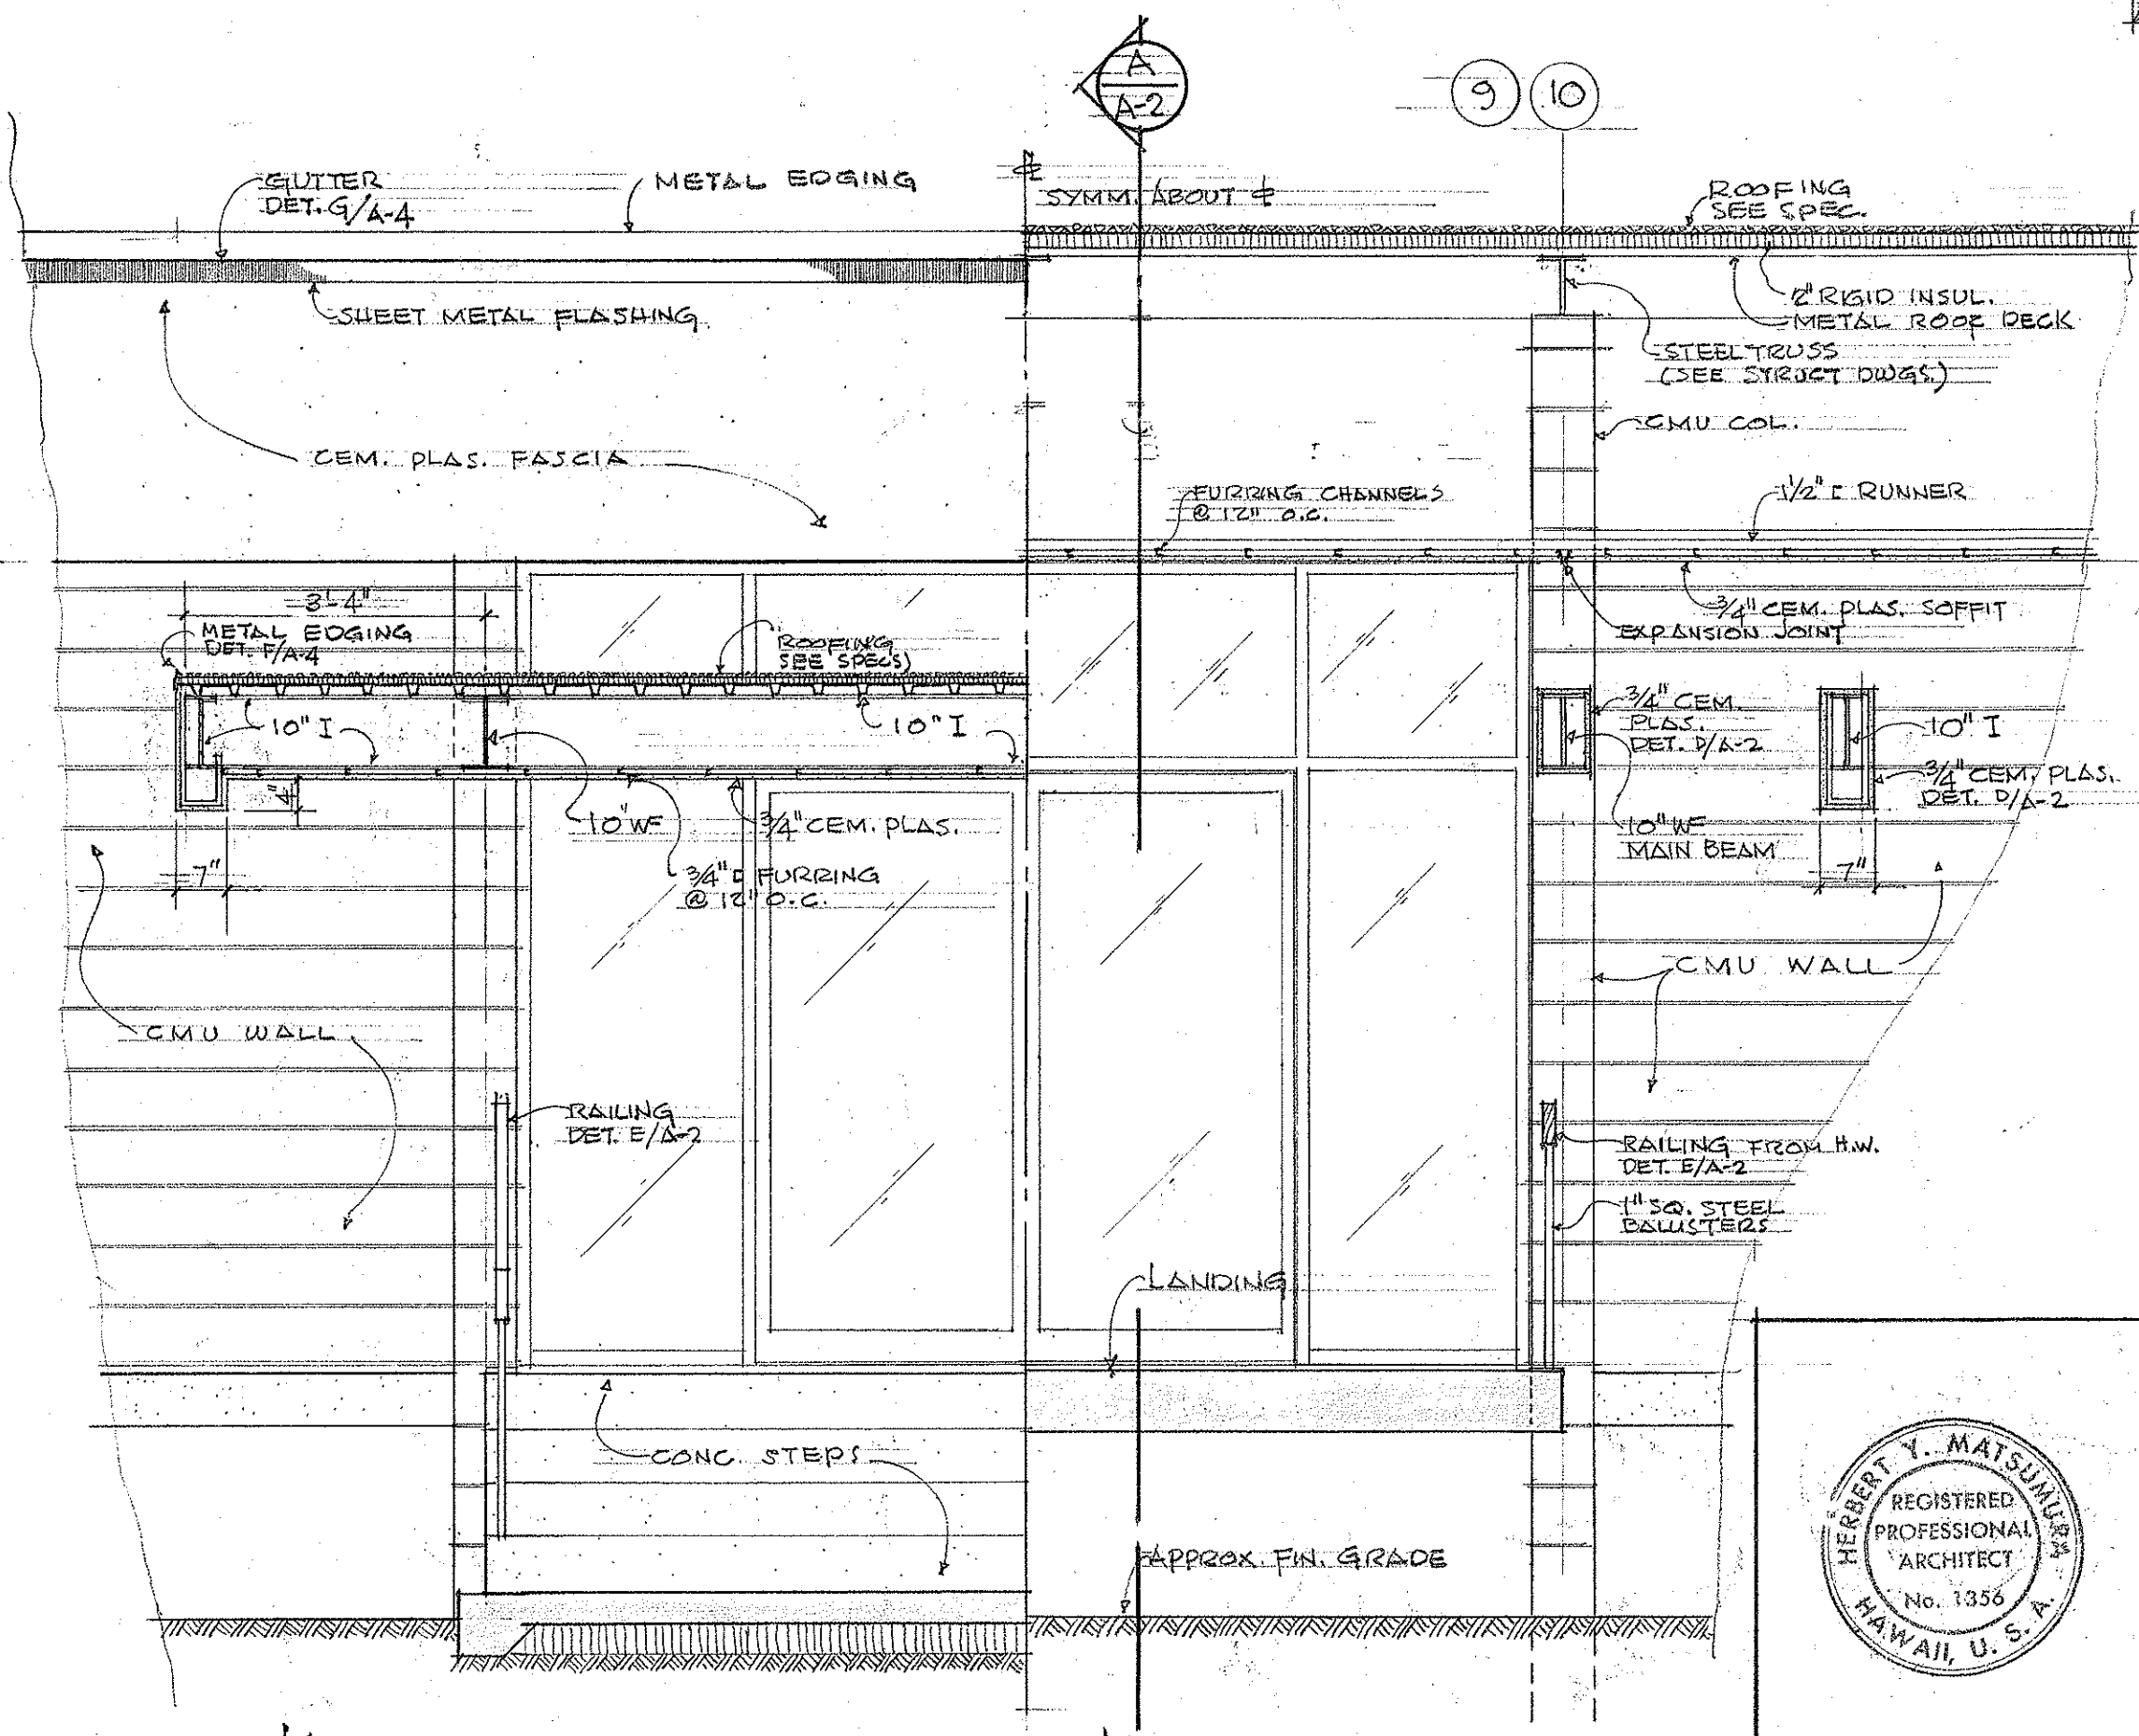

1/2 SECTION B-B

1/2 SECTION C-C

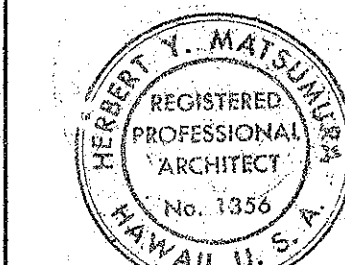

THIS WORK WAS PREPARED BY ME OR UNDER MY SUPERVISION.

ADMINISTRATION BUILDING

STATE OF HAWAII
DEPARTMENT OF TRANSPORTATION
HIGHWAYS DIVISION

OAHU DISTRICT BASEYARD FACILITIES
SHAFTER FLATS INDUSTRIAL DEVELOPMENT
AT MOANALUA, HONOLULU, OAHU, HAWAII

EXTERIOR ELEVATIONS


HERBERT Y. MATSUMURA
REGISTERED PROFESSIONAL ARCHITECT
No. 1356
HAWAII, U.S.A.

HERBERT Y. MATSUMURA
ARCHITECT, A.I.A.
871 KAPIOLANI BLVD.
HONOLULU, HAWAII


SHEET No. A-2 OF 42 SHEETS

ORIGINAL PLAN	DATE
DRAWN BY	
DESIGNED BY	
NOTED BY	
CHECKED BY	
NO.	


FED. ROAD DIST. NO.	STATE	FED. AID PROJ. NO.	FISCAL YEAR	SHEET NO.	TOTAL SHEETS
HAWAII	HAW.				

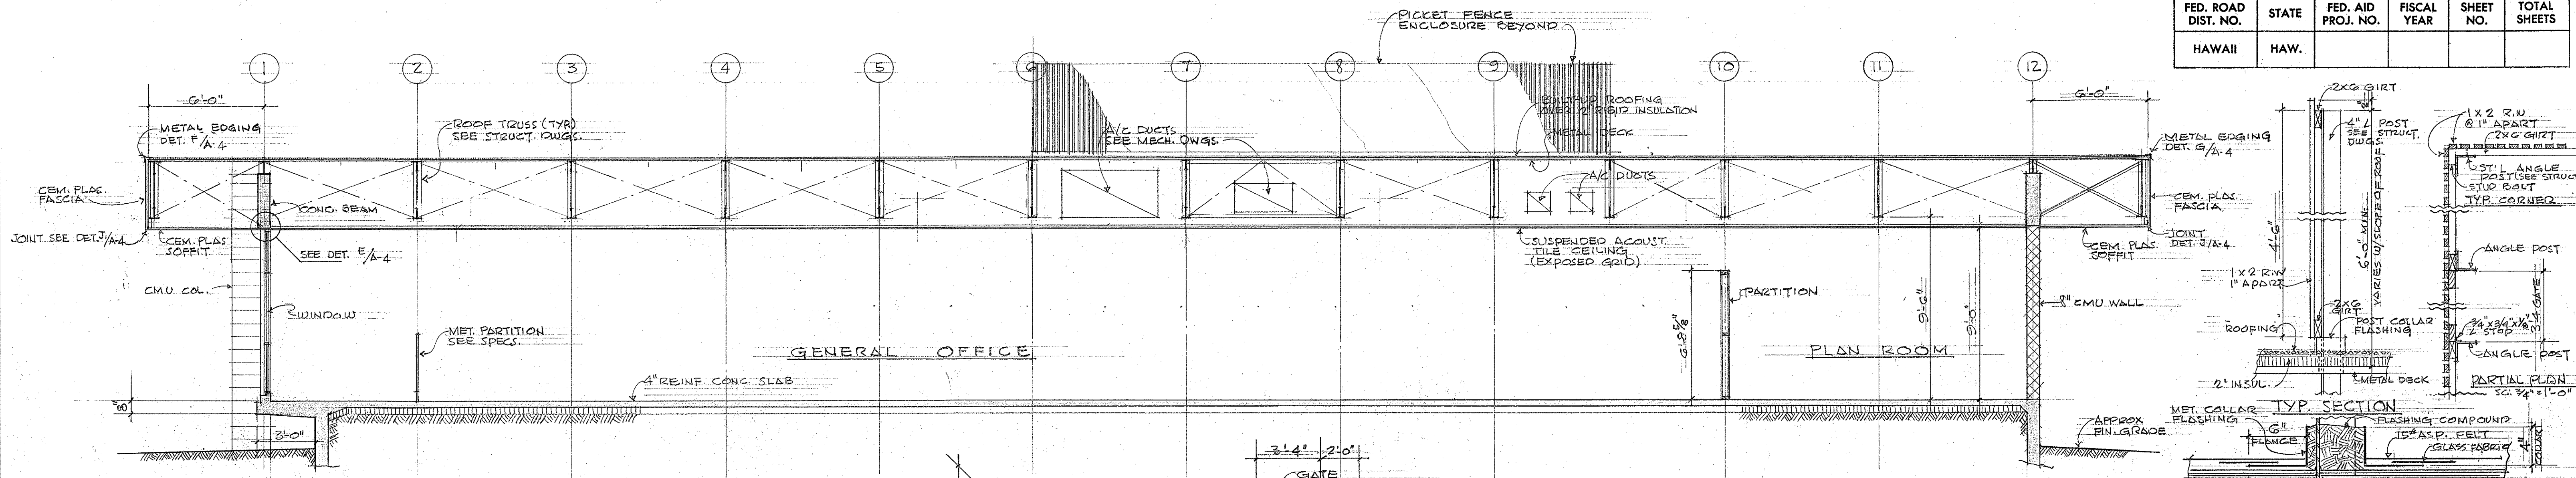


LONGITUDINAL SECTION A-A
SC: 1/4" = 1'-0"

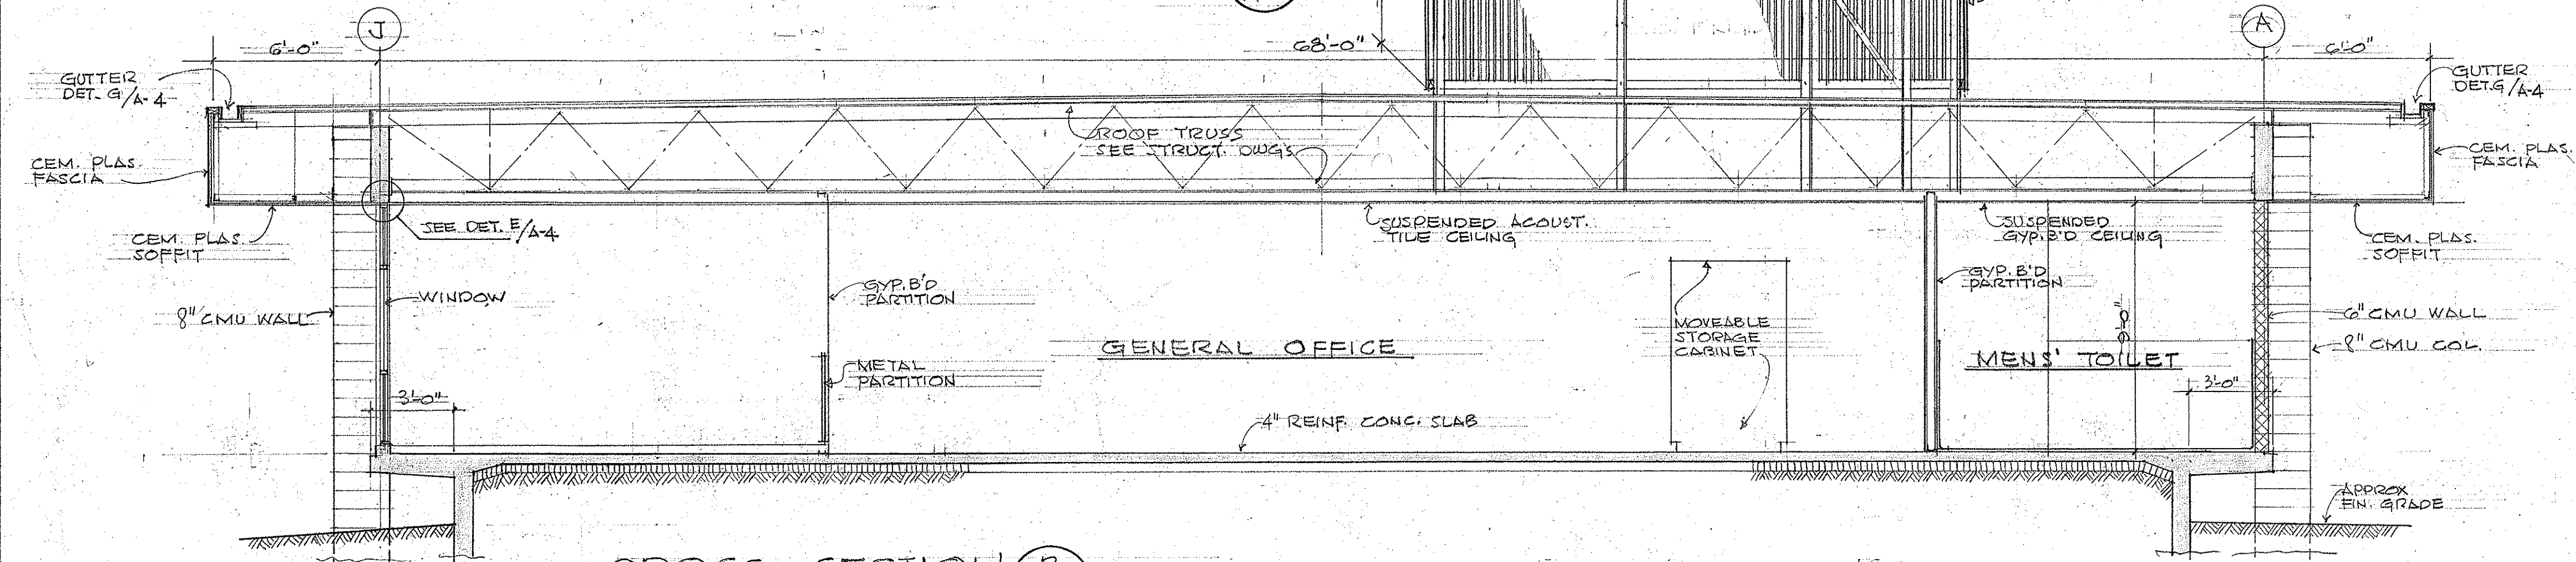


CROSS SECTION B-B
SC: 1/4" = 1'-0"

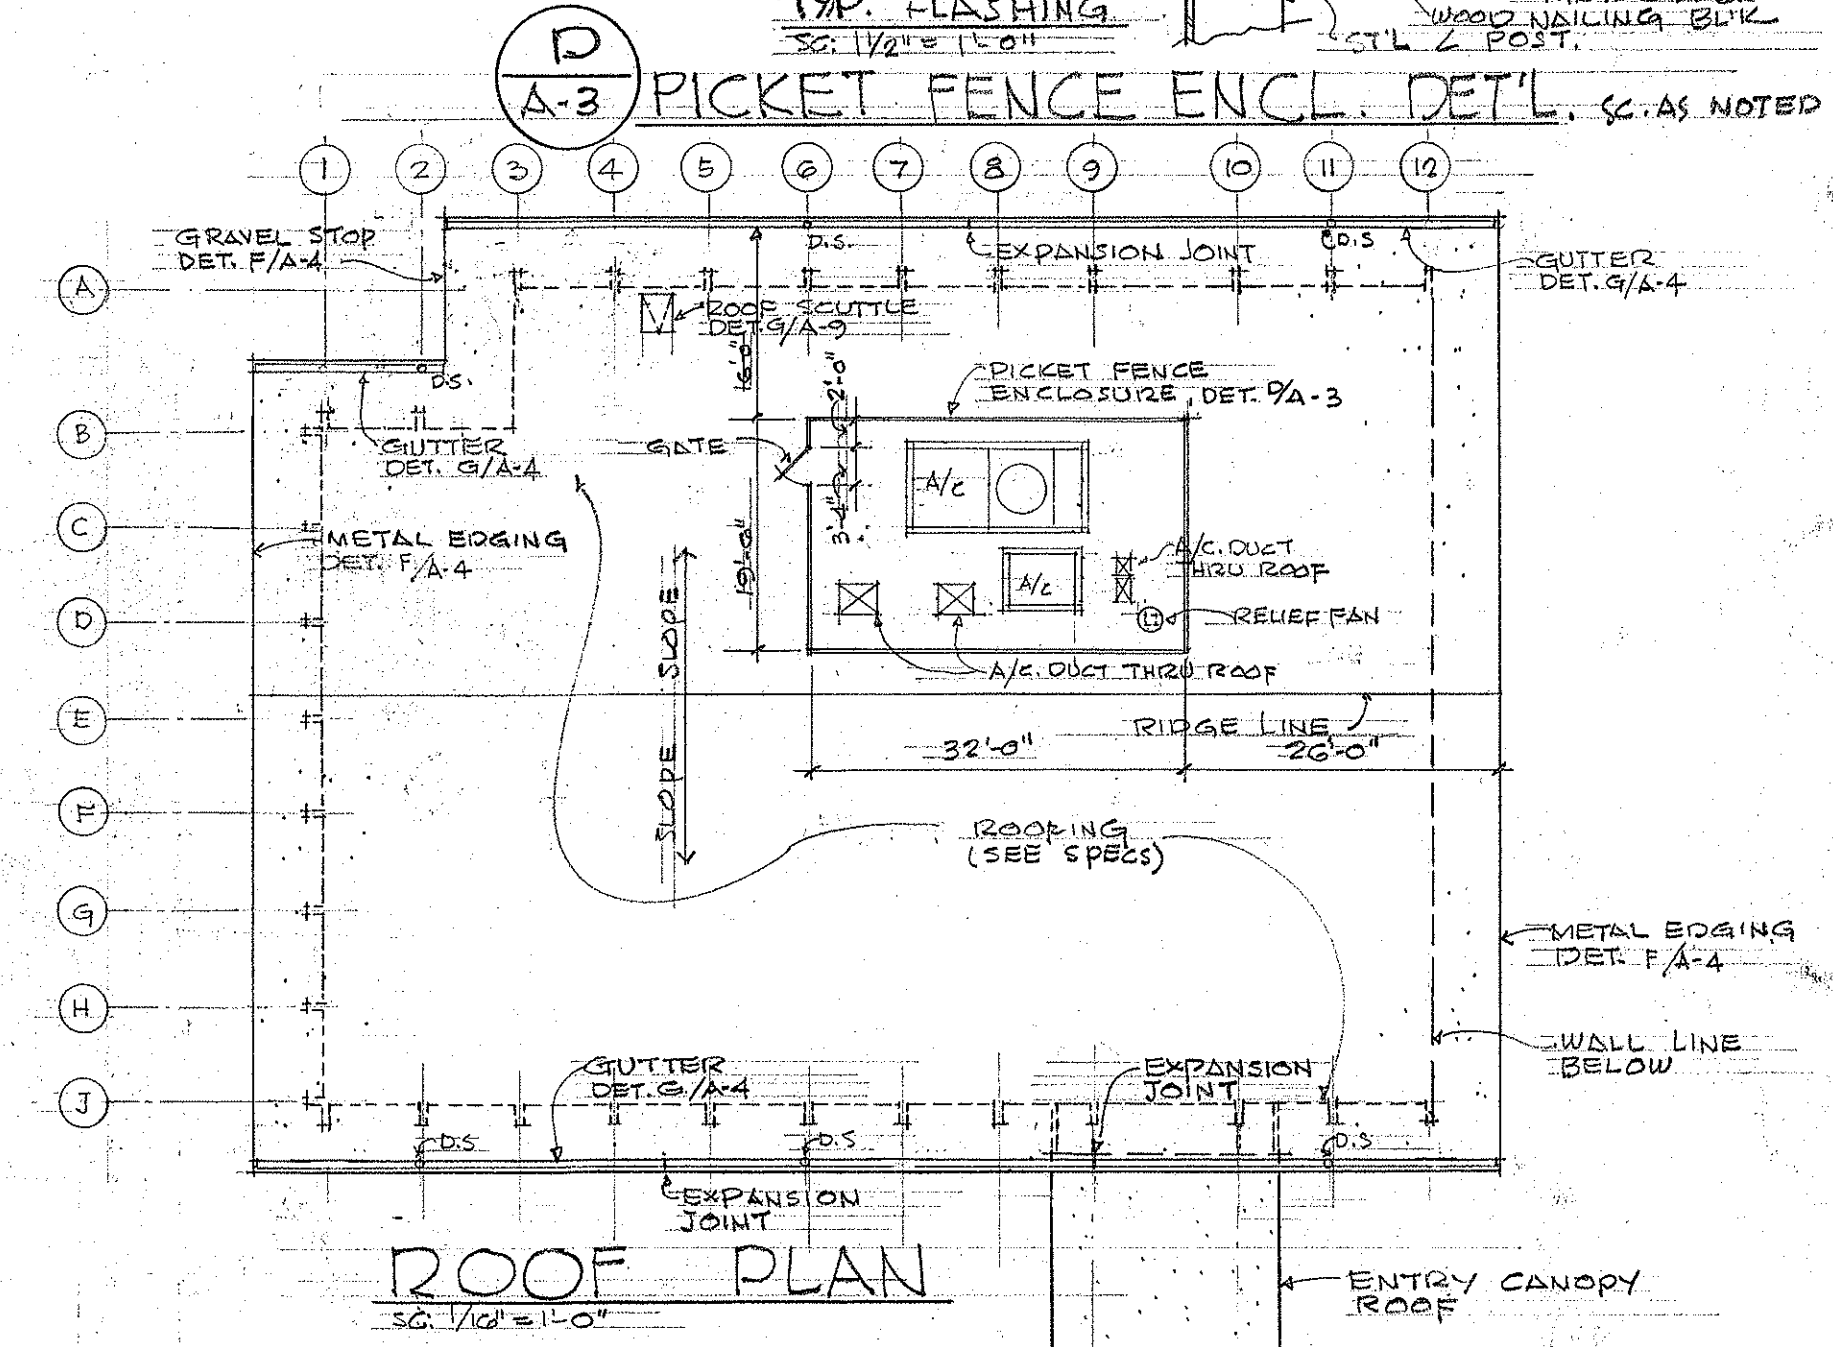


ROOF PLAN
SC: 1/4" = 1'-0"

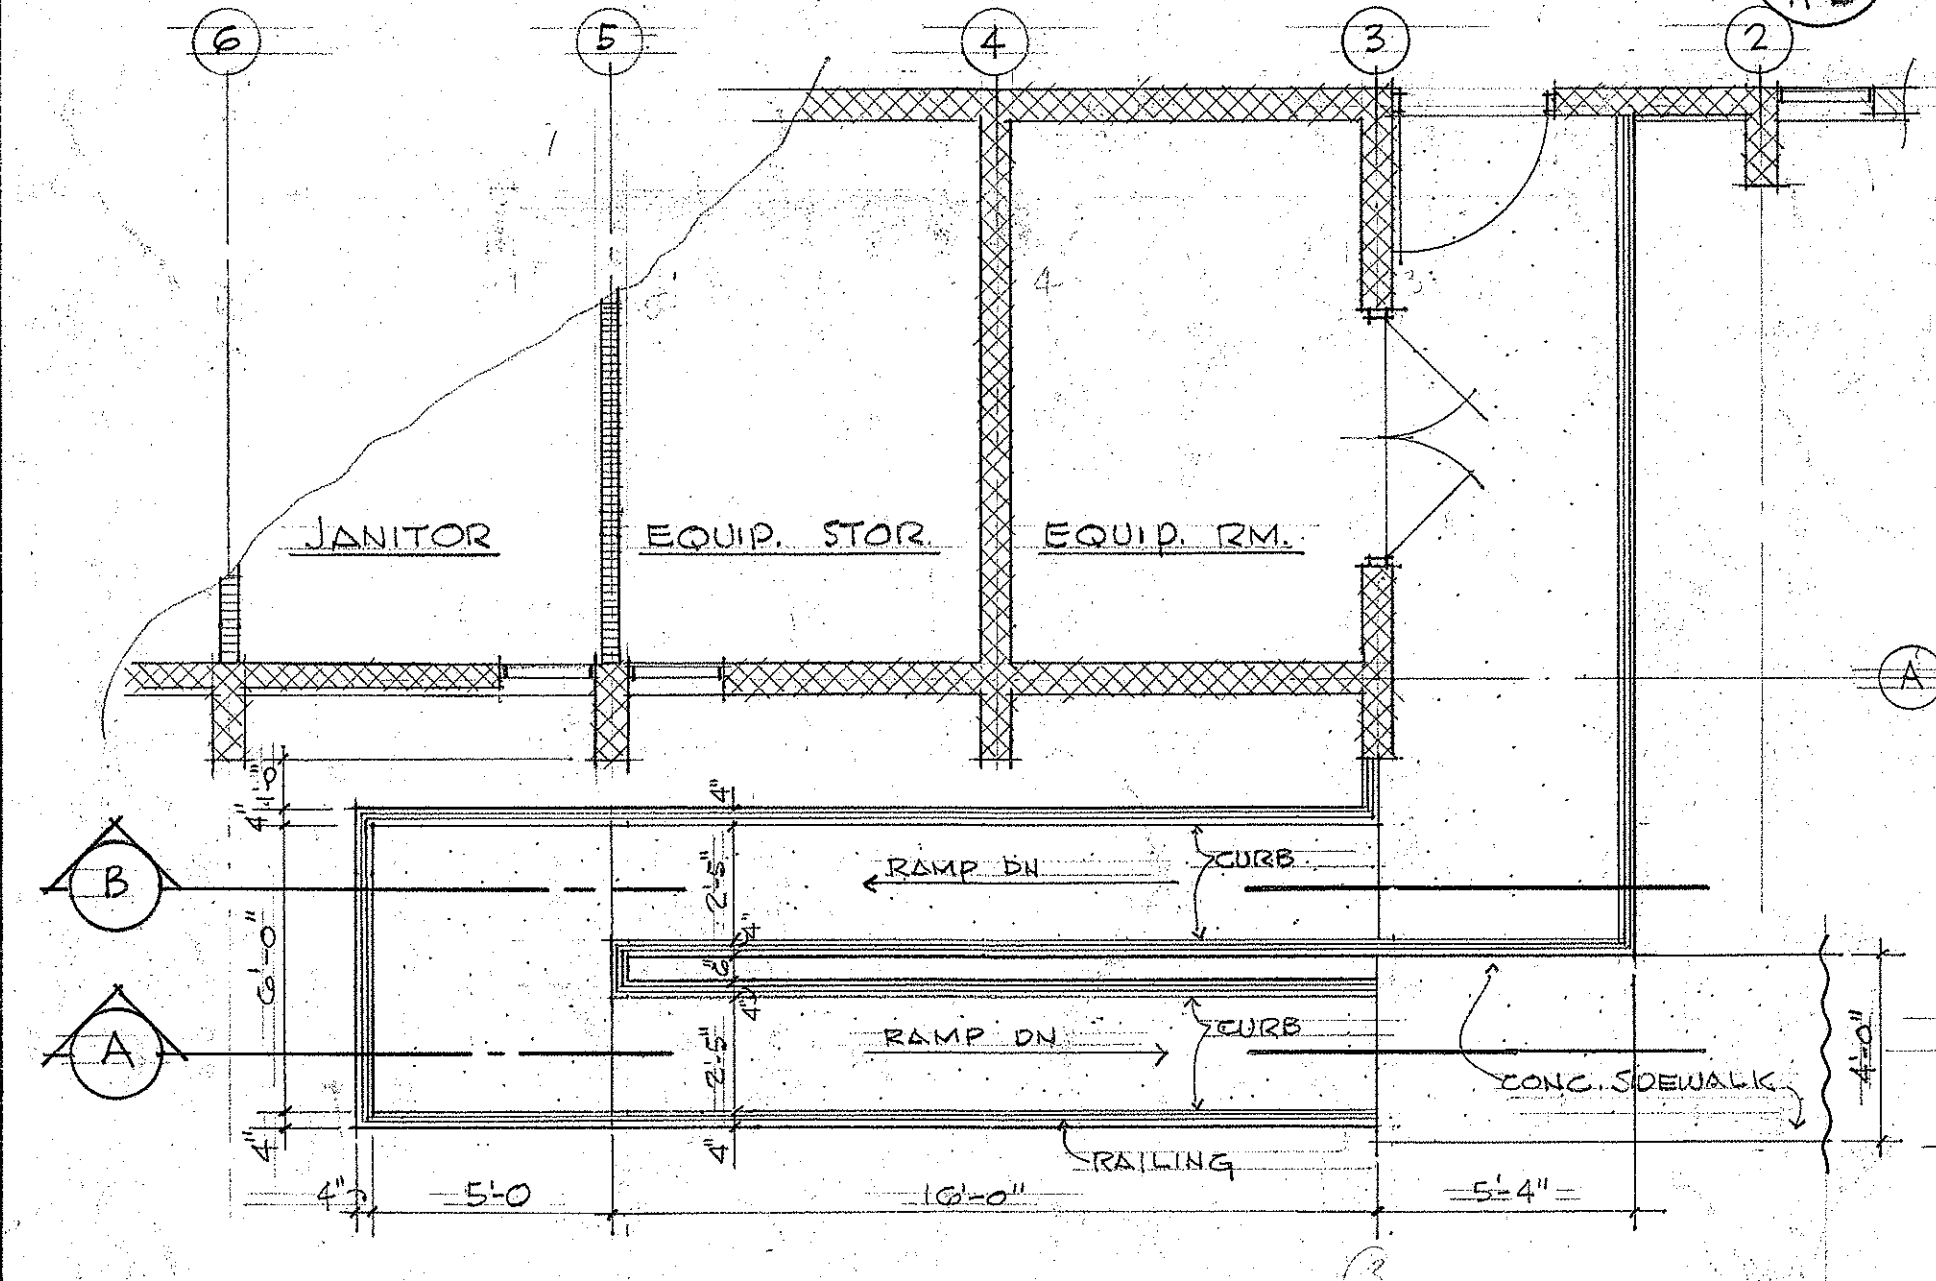


PLAN

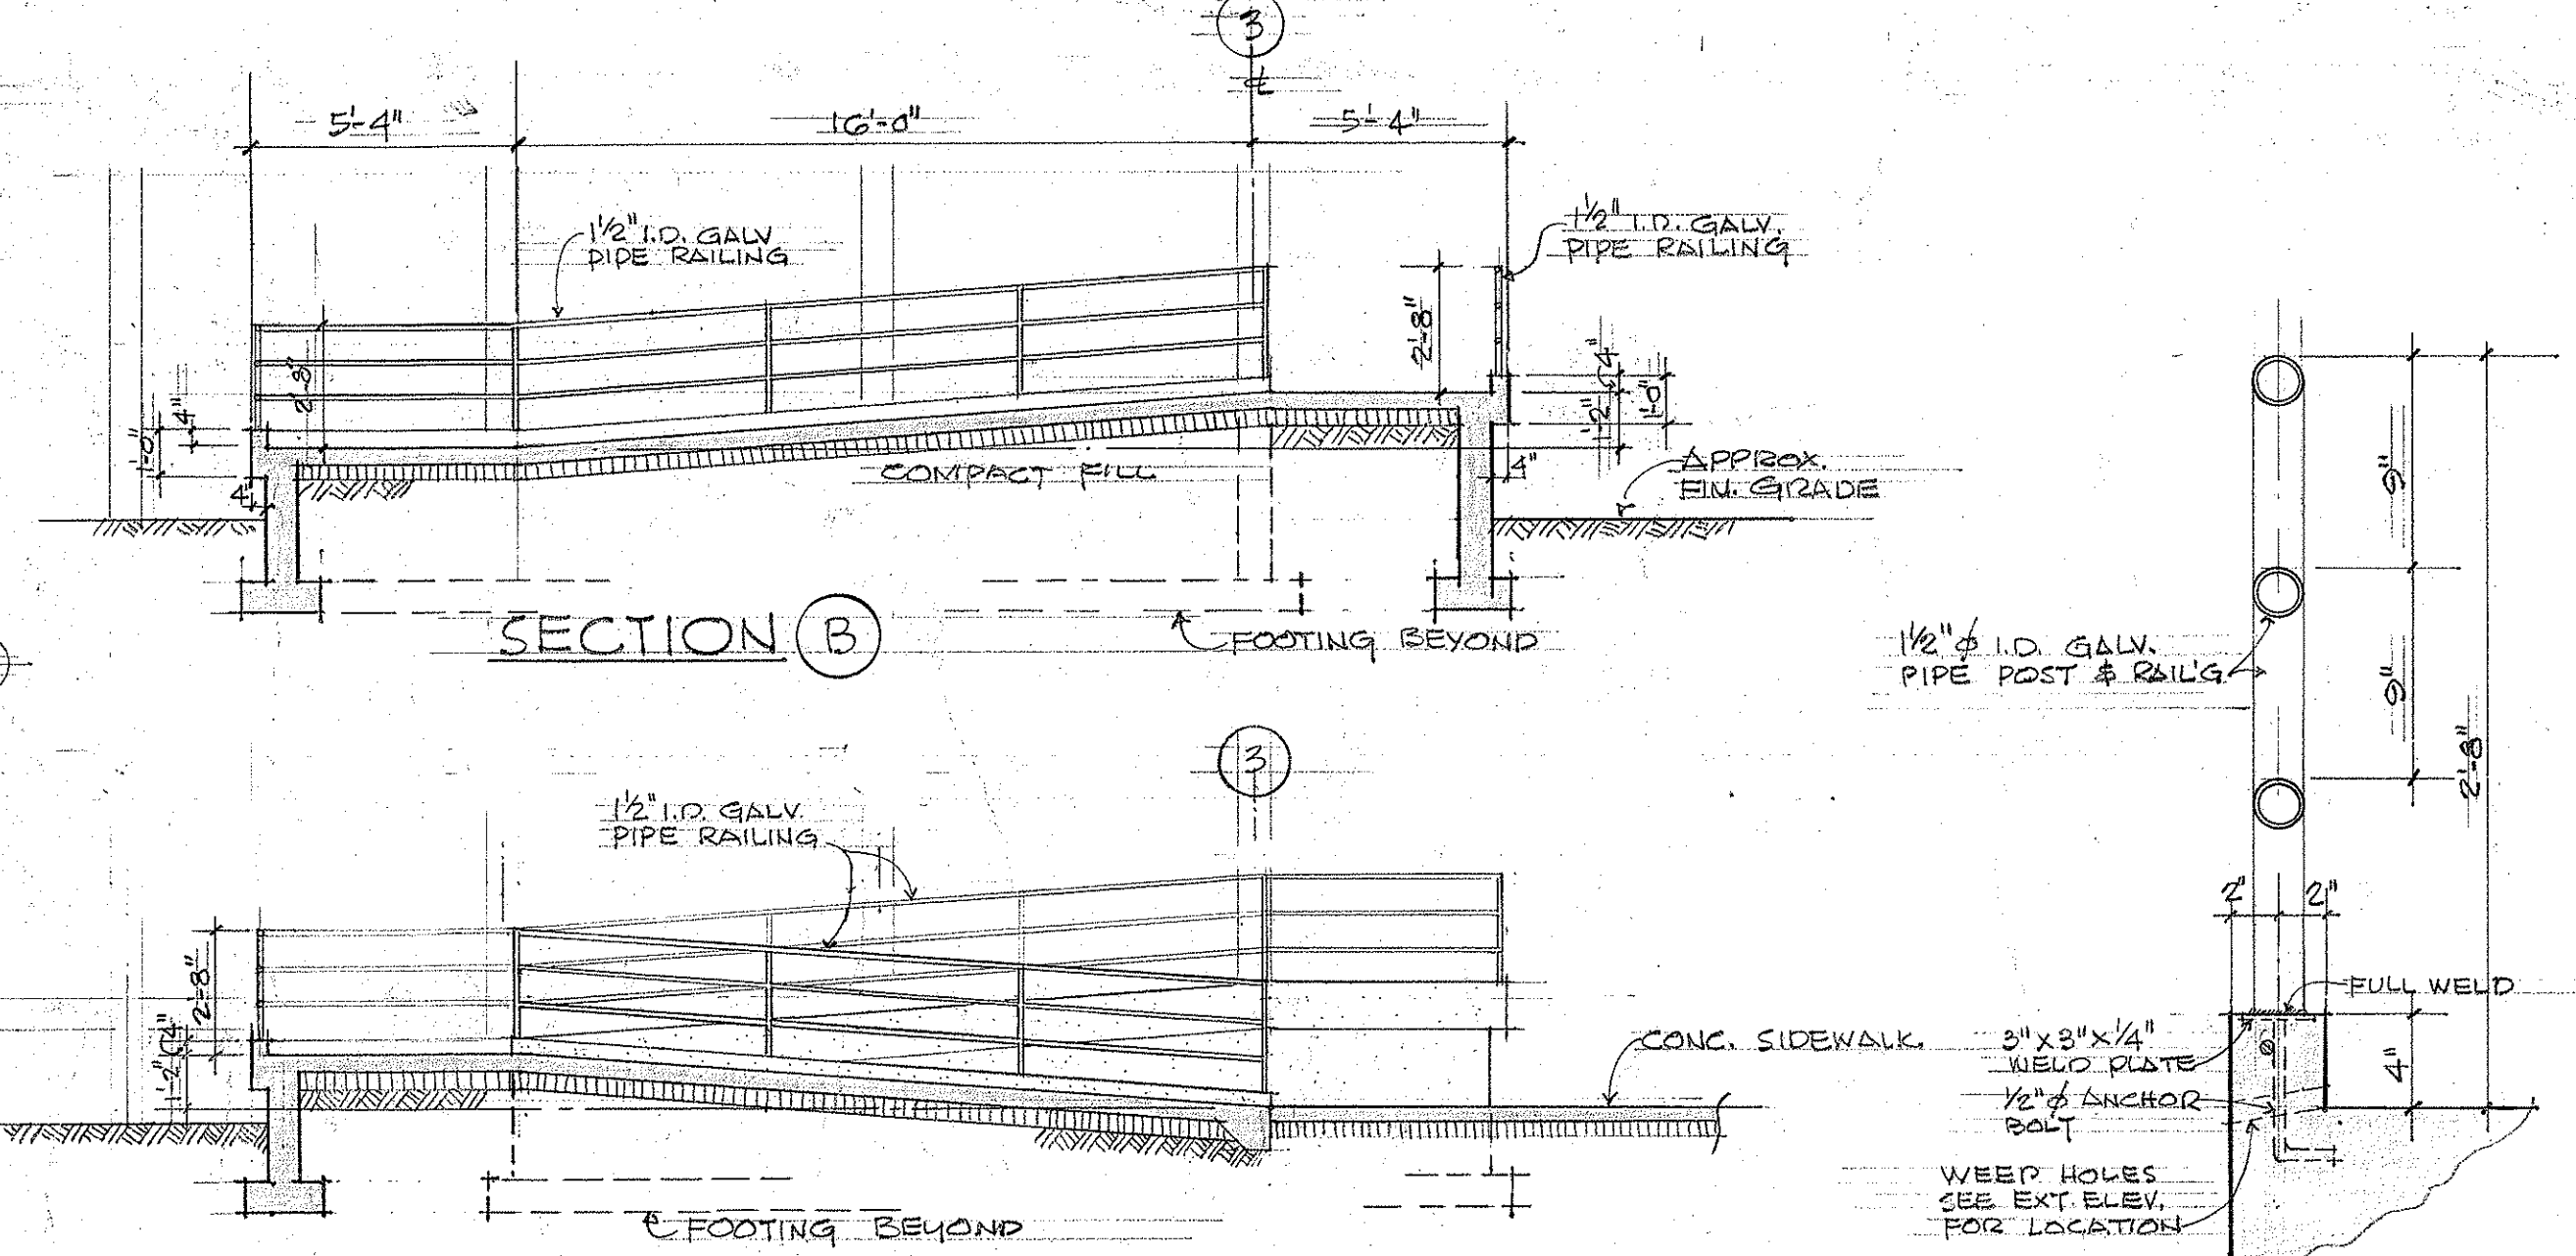


SECTION A-A

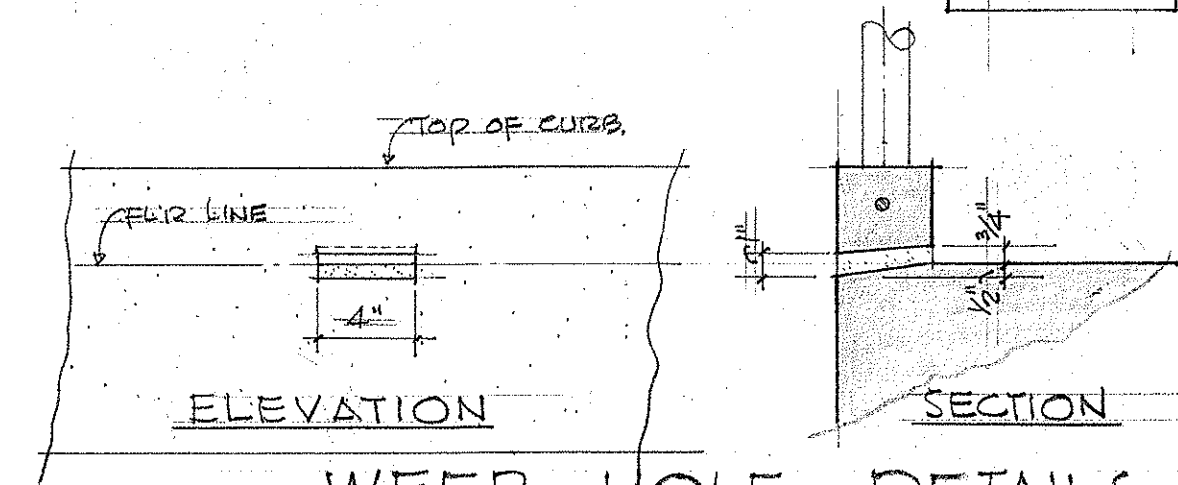

WEEP HOLE DETAILS
SC: 1/2" = 1'-0"

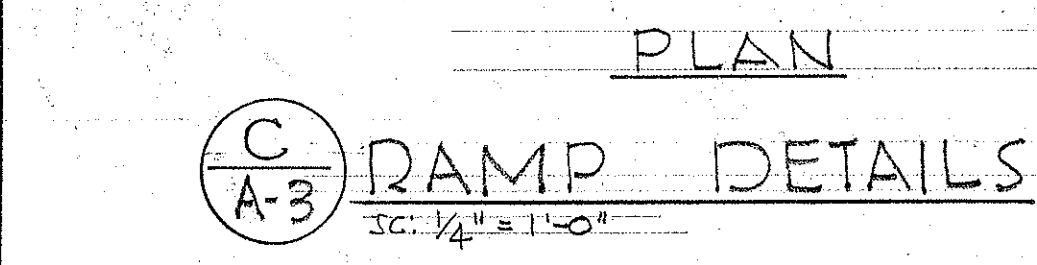

C-RAMP DETAILS
SC: 1/4" = 1'-0"

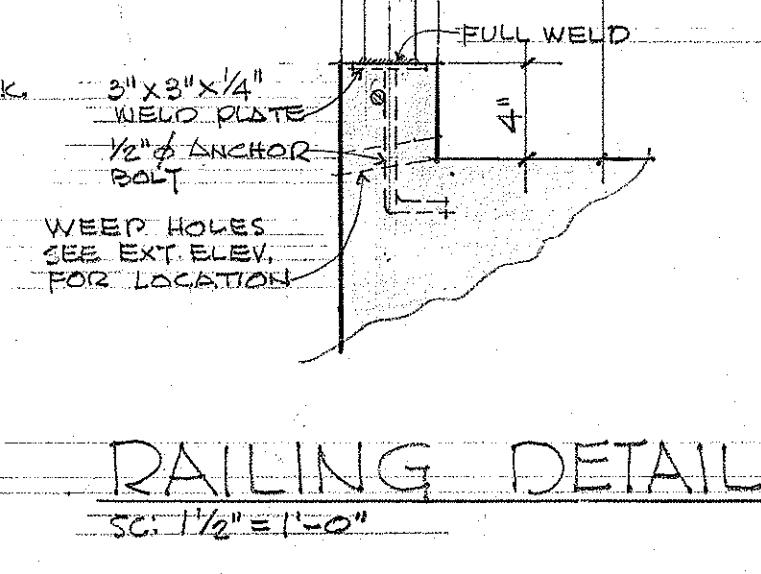

RAILING DETAIL
SC: 1/2" = 1'-0"



THIS WORK WAS PREPARED BY ME OR UNDER MY SUPERVISION.
Herbert Y. Matsumura

ADMINISTRATION BUILDING

STATE OF HAWAII
DEPARTMENT OF TRANSPORTATION
HIGHWAYS DIVISION

OAHU DISTRICT BASEYARD FACILITIES
SHAFTER FLATS INDUSTRIAL DEVELOPMENT
AT MOANALUA, HONOLULU, OAHU, HAWAII


BUILDING SECTIONS

HERBERT Y. MATSUMURA ARCHITECT A.I.A.
871 KAPOLANI BLVD. HONOLULU, HAWAII


SHEET No. A-3 OF 42 SHEETS

DATE	
SURVEY PLOTTED BY	
DRAWN BY	
DESIGNED BY	
QUANTITIES BY	
CHECKED BY	
ORIGINAL PLAN	
NOTE BOOK	
No.	


FED. ROAD DIST. NO.	STATE	FED. AID PROJ. NO.	FISCAL YEAR	SHEET NO.	TOTAL SHEETS
HAWAII	HAW.				

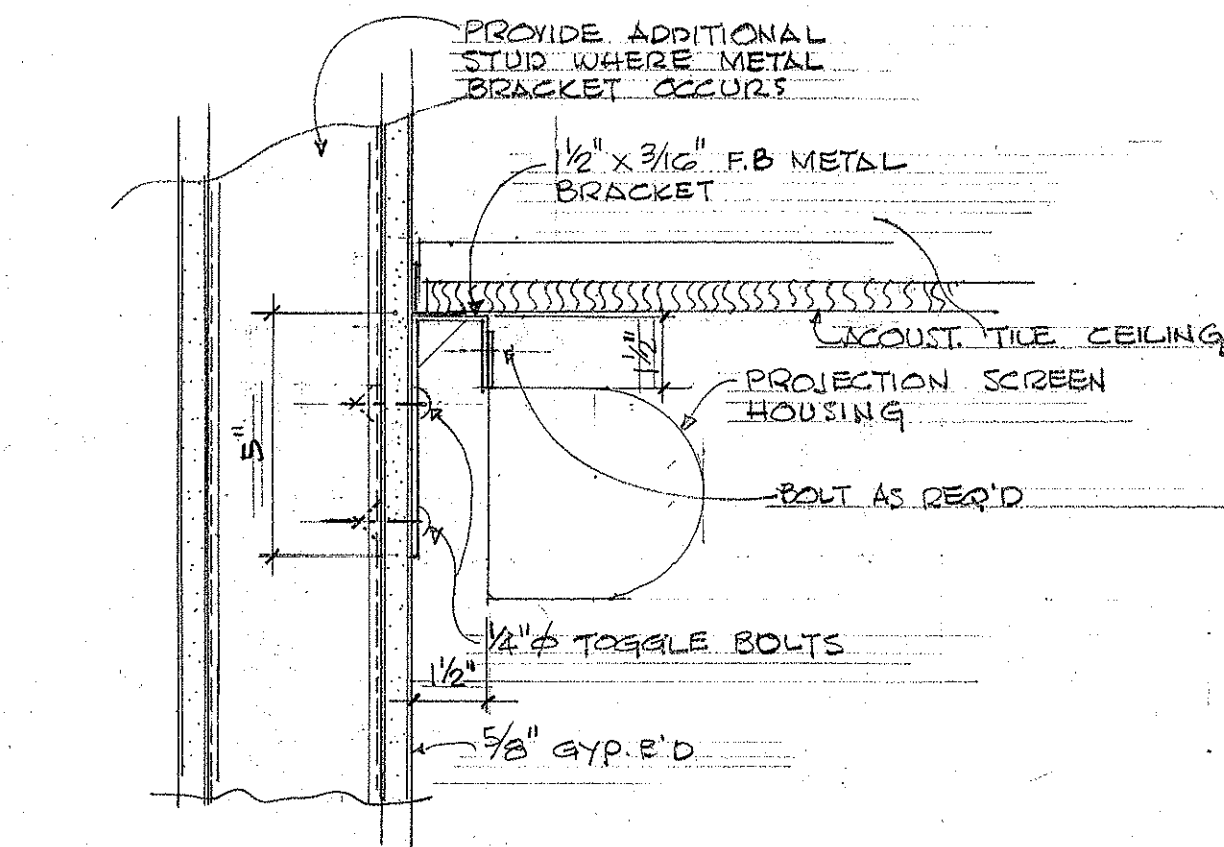


D
A-4 PROJECTION SCR'N BRACKET
SC: 3/4" = 1'-0"

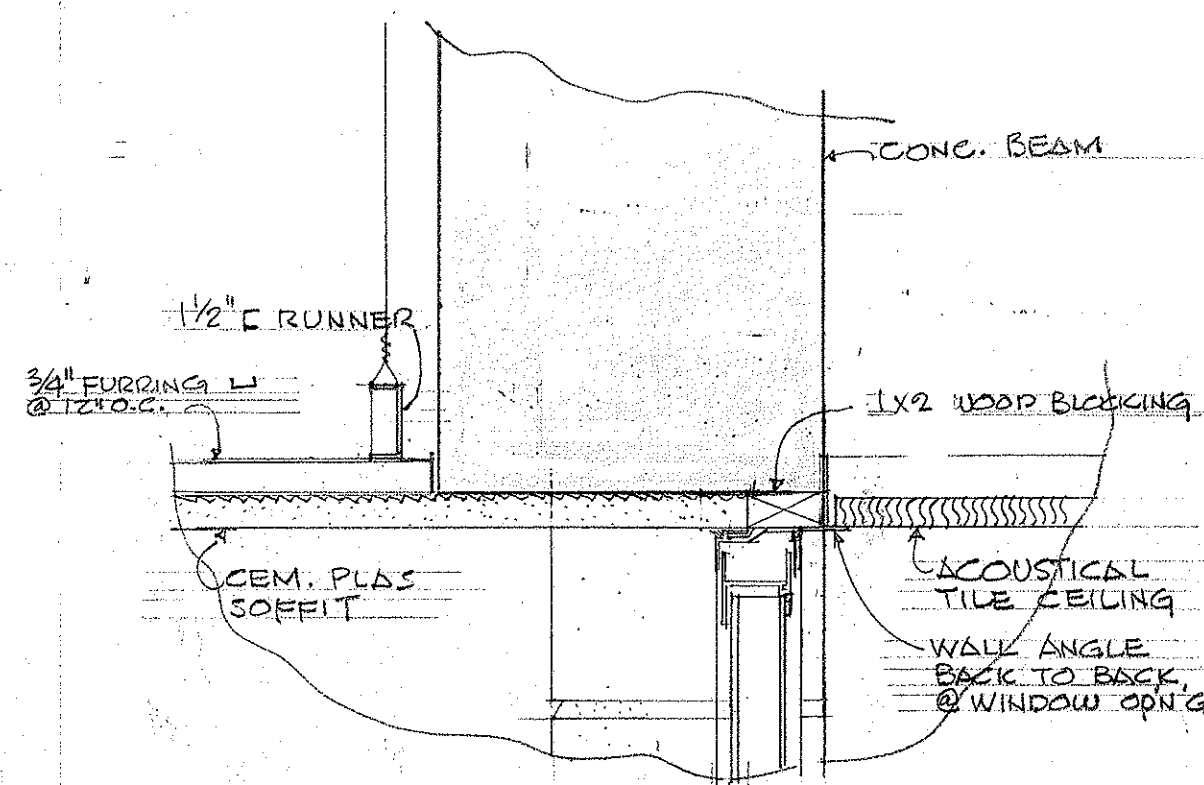


E
A-4 CEILING & SOFFIT TRANSITION DETAIL
SC: 3/4" = 1'-0"

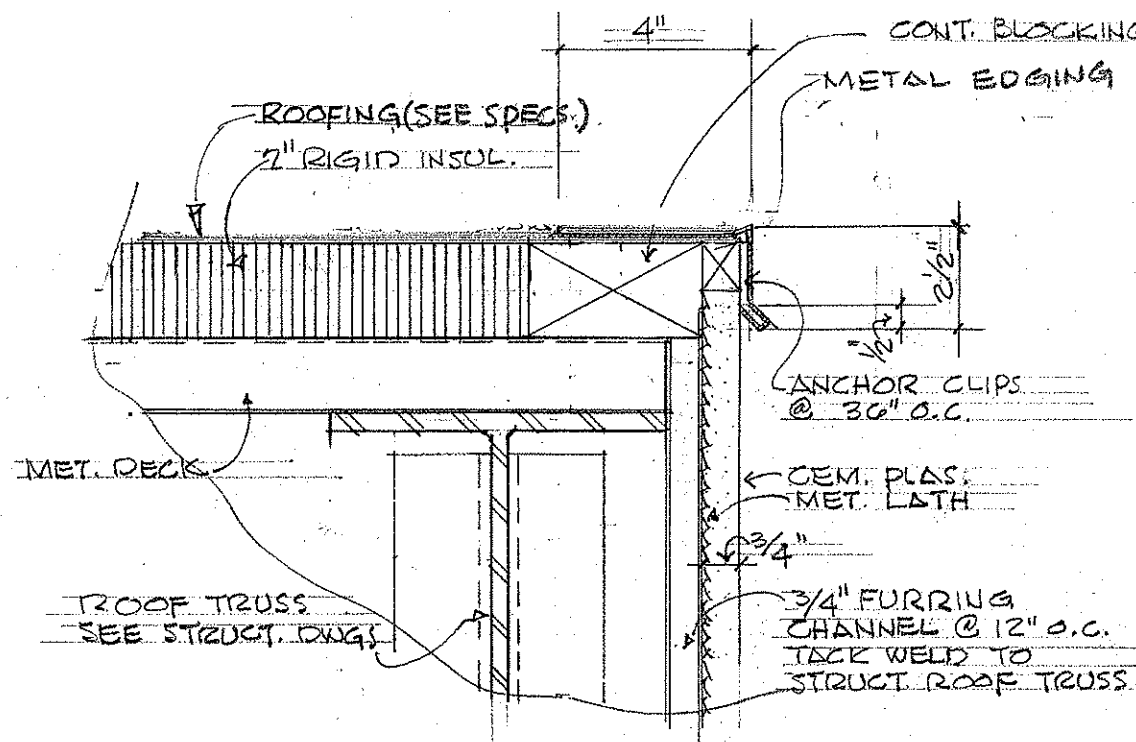


F
A-4 METAL EDGING DETL
SC: 3/4" = 1'-0"

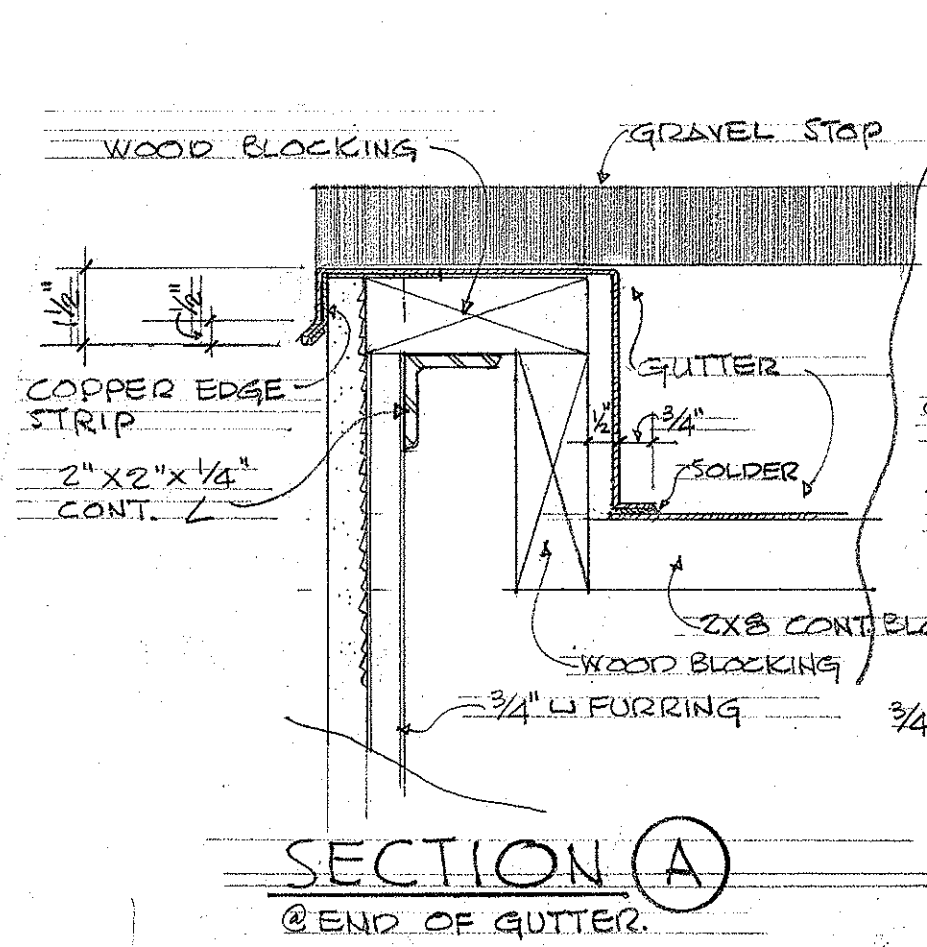

SECTION A
@ END OF GUTTER.

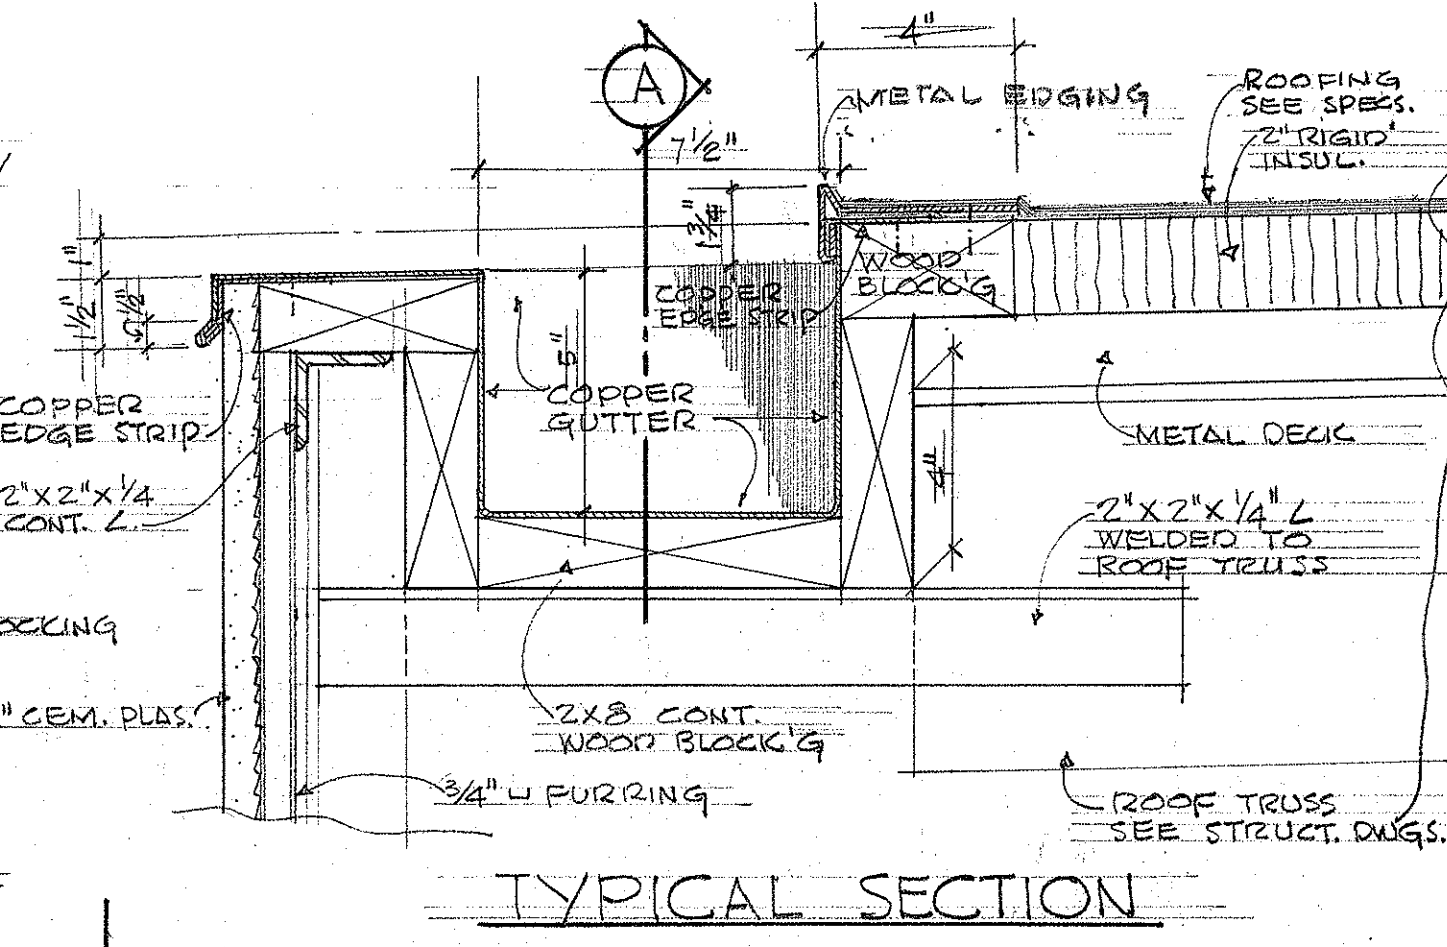


TYPICAL SECTION

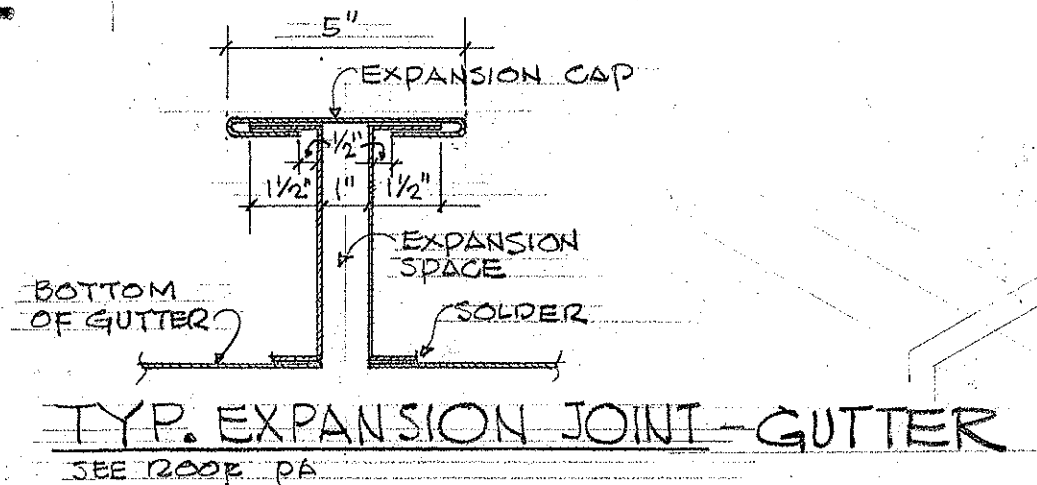


TYP. EXPANSION JOINT - GUTTER
SEE ROOF PA


G
A-4 GUTTER DETAILS
SC: 3/4" = 1'-0"

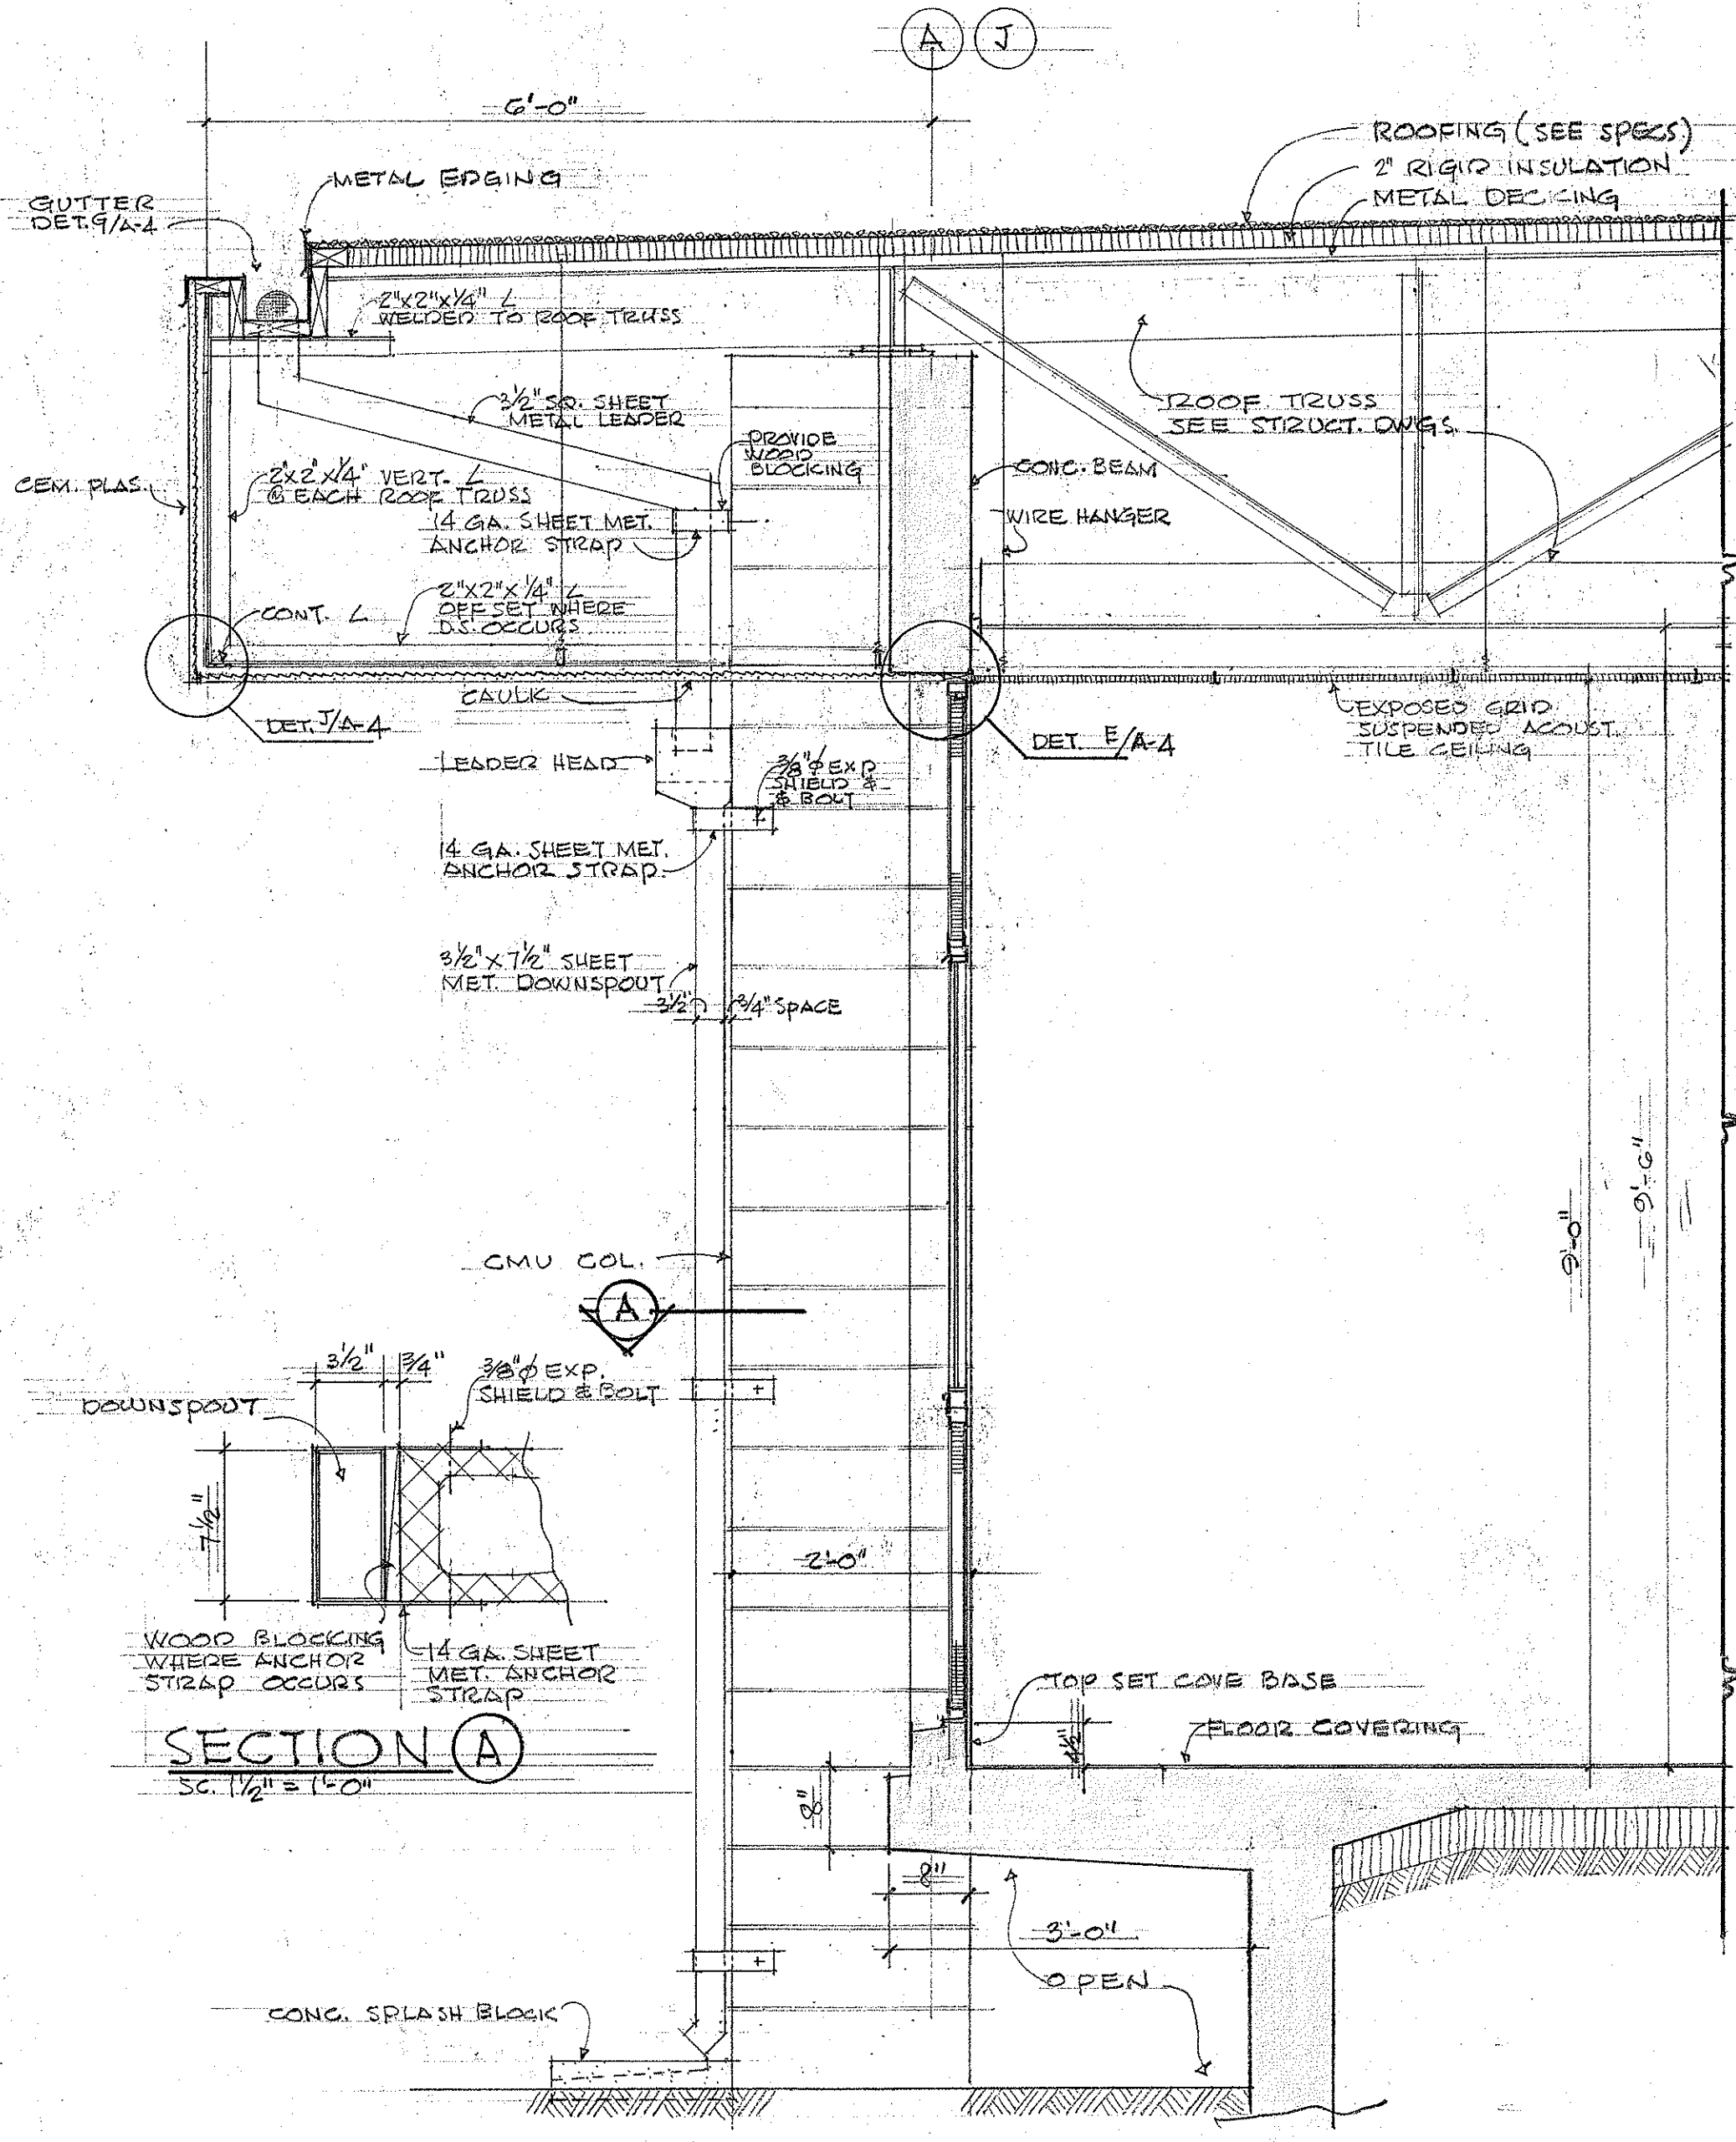

SECTION A
A-4
SC: 3/4" = 1'-0"

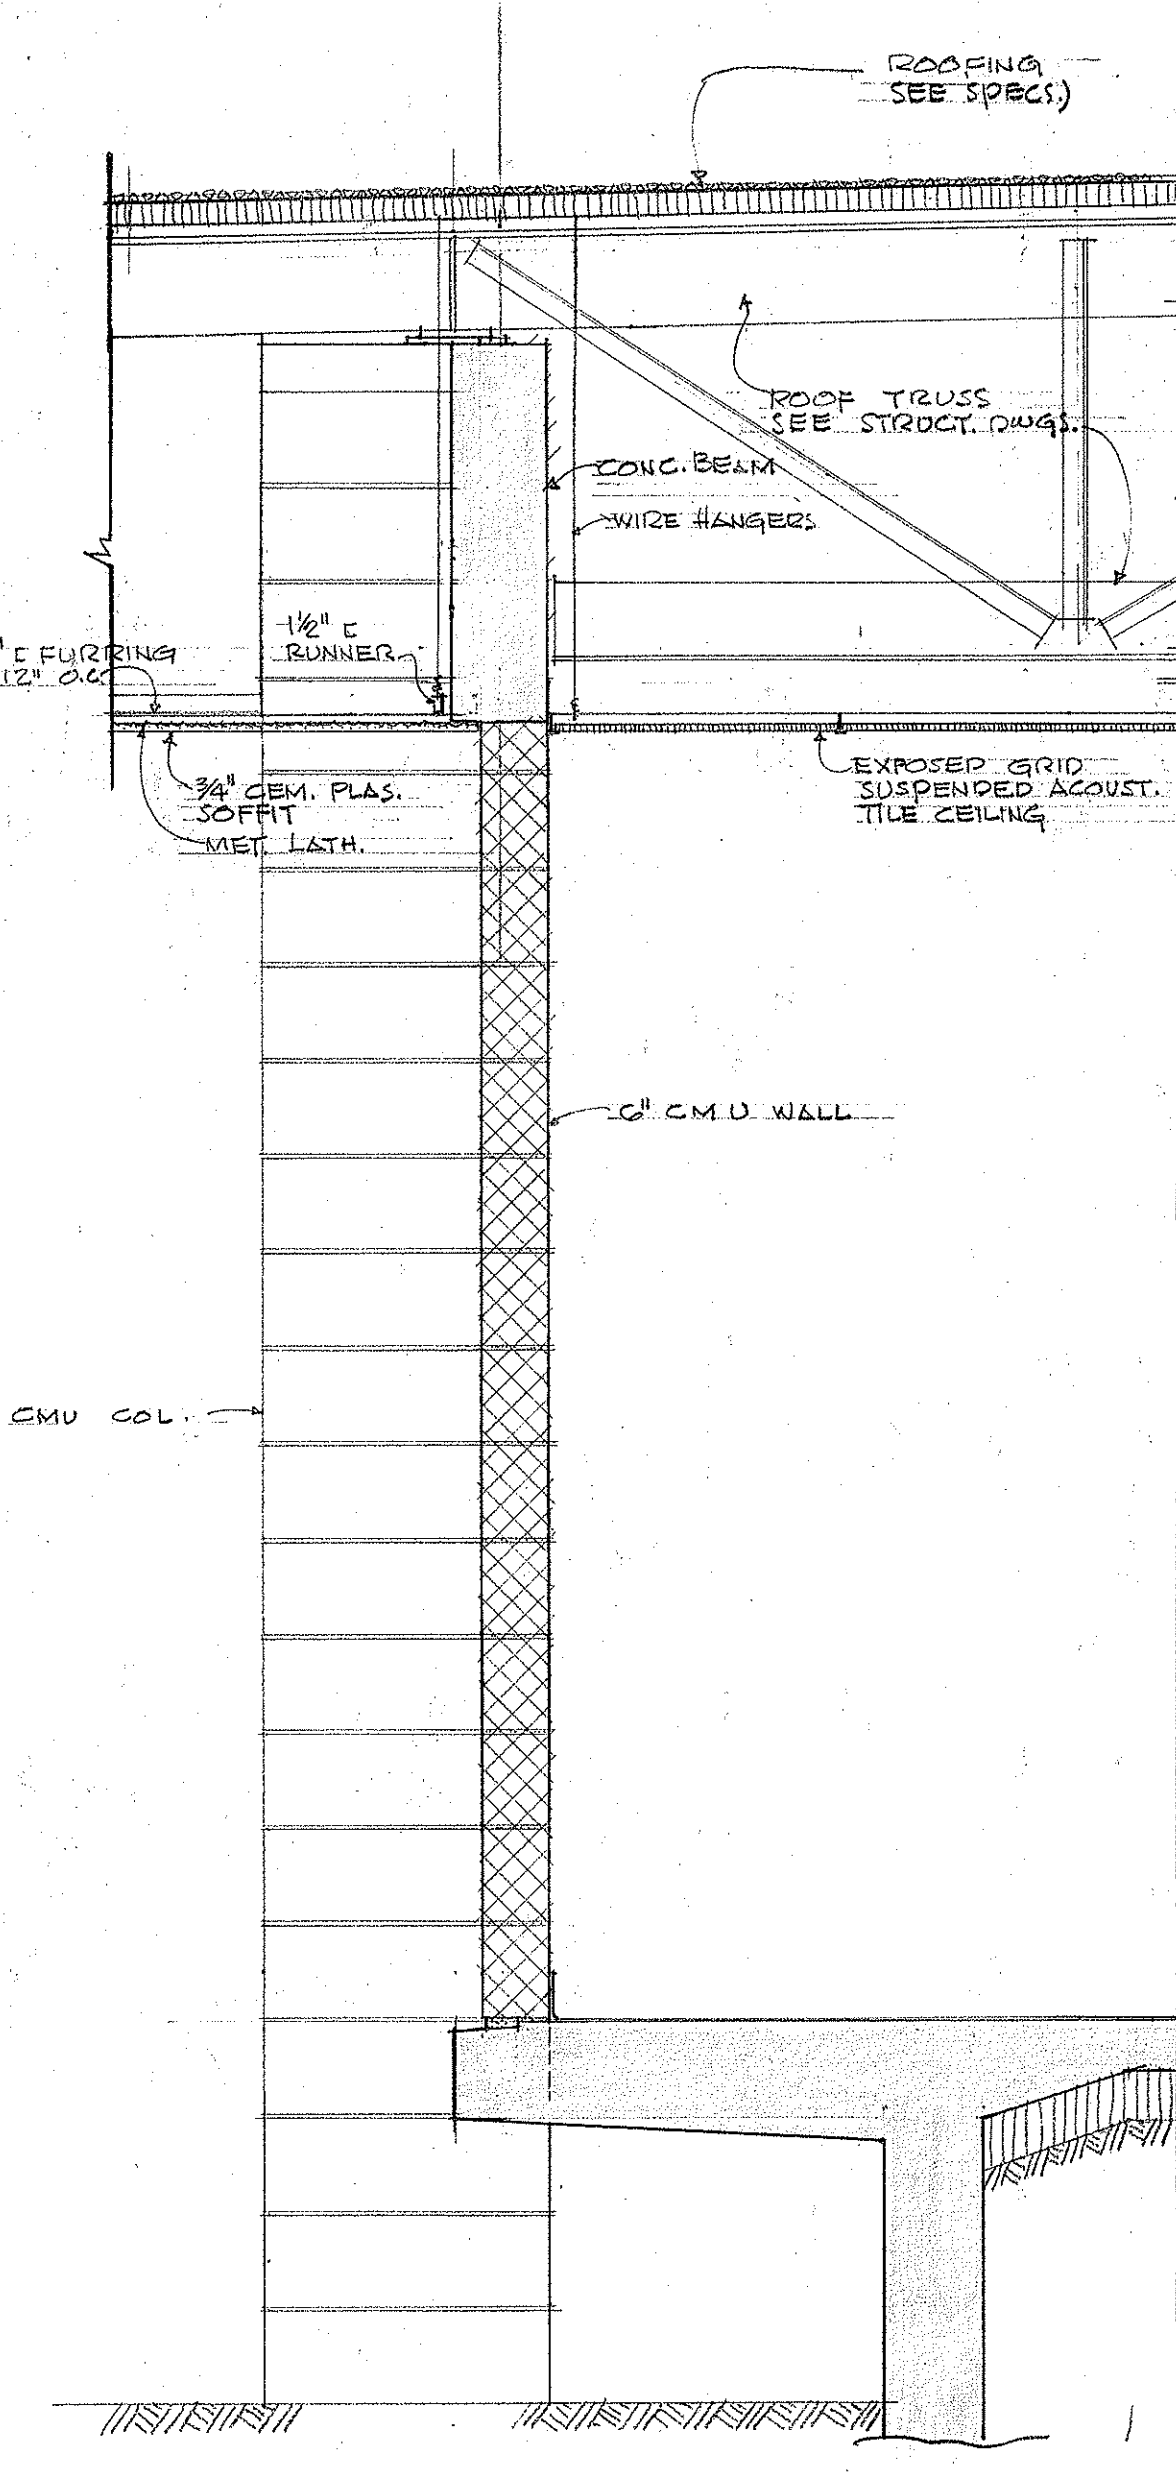

SECTION B
A-4
SC: 3/4" = 1'-0"

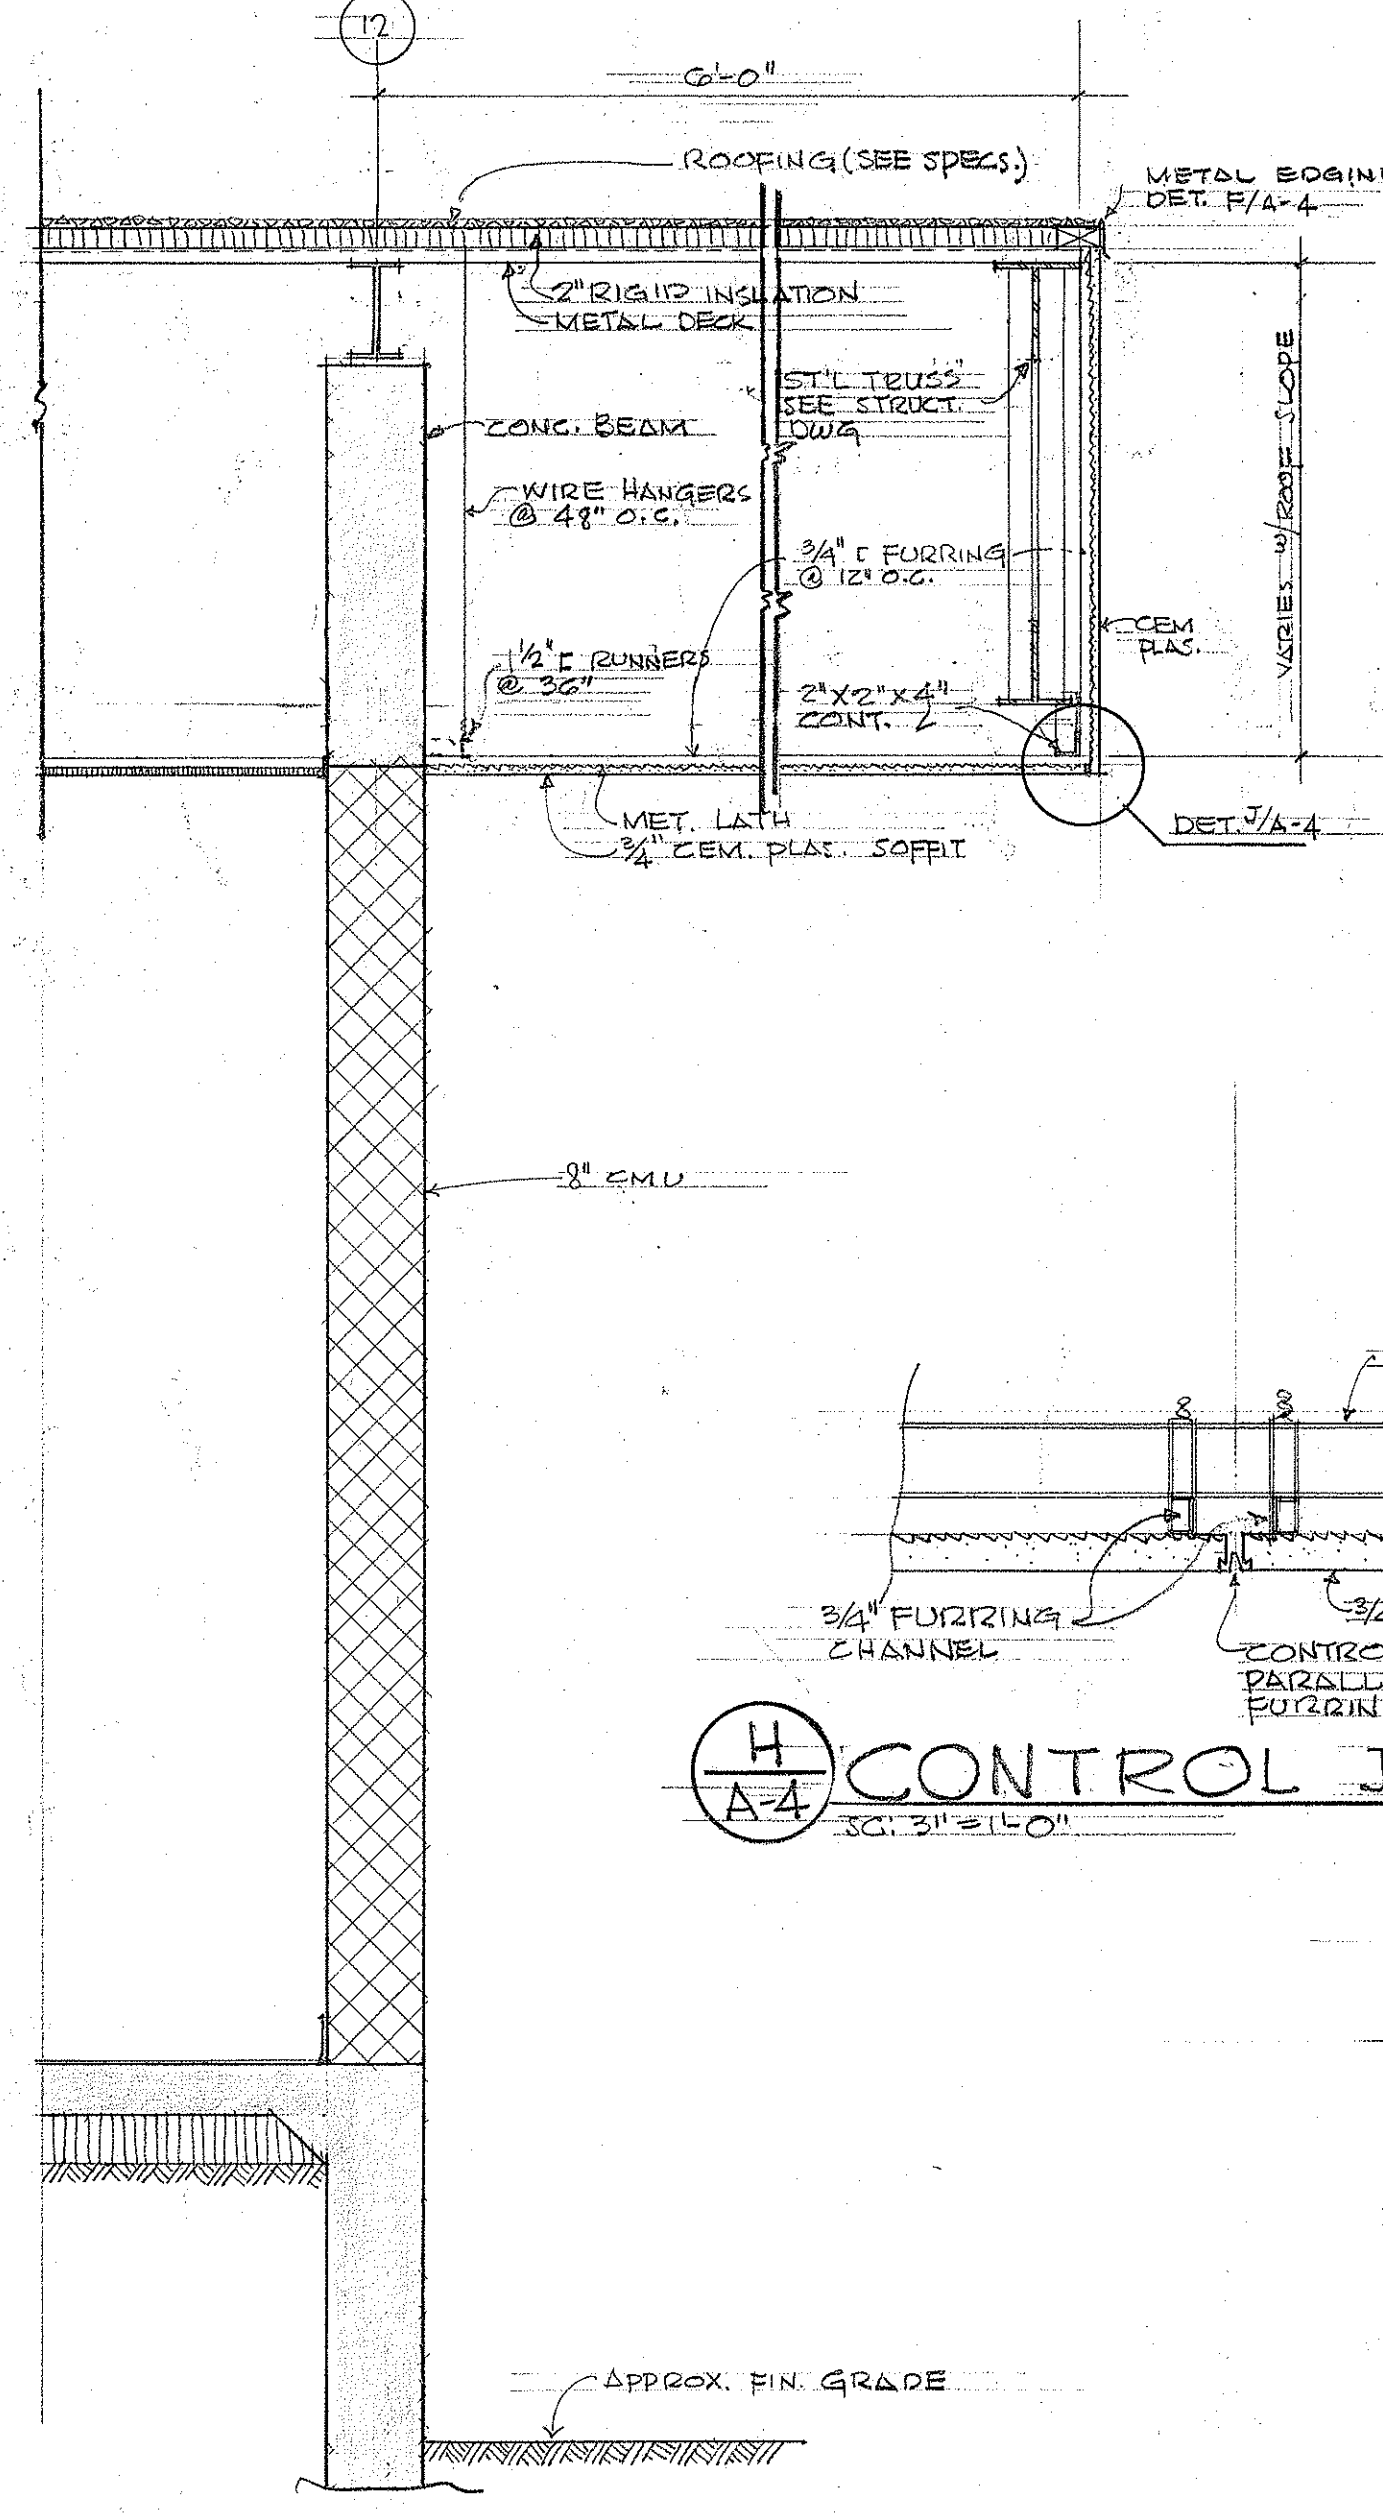

SECTION C
A-4
SC: 3/4" = 1'-0"

H
A-4 CONTROL JOINT DETL
SC: 3/4" = 1'-0"

J
A-4 EAVE SOFFIT & FASCIA TRANSITION DETAIL
SC: 3/4" = 1'-0"

ADMINISTRATION BUILDING

STATE OF HAWAII
DEPARTMENT OF TRANSPORTATION
HIGHWAYS DIVISION
OAHU DISTRICT BASEYARD FACILITIES
SHAPER PLATS INDUSTRIAL DEVELOPMENT
AT MOANAWA, HONOLULU, OAHU, HAWAII
WALL SECTIONS - RELATED DETAILS






THIS WORK WAS PREPARED BY ME OR UNDER MY SUPERVISION.

HERBERT Y. MATSUMURA
871 KAPOLANI BLVD.
ARCHITECT A.I.A.
HONOLULU, HAWAII

SHEET No. A-4 OF 42 SHEETS

DESIGNED BY	DATE
DRAWN BY	
CHECKED BY	
ORIGINAL	
NOTE BOOK	
NO.	

FED. ROAD DIST. NO.	STATE	FED. AID PROJ. NO.	FISCAL YEAR	SHEET NO.	TOTAL SHEETS
HAWAII	HAW.				

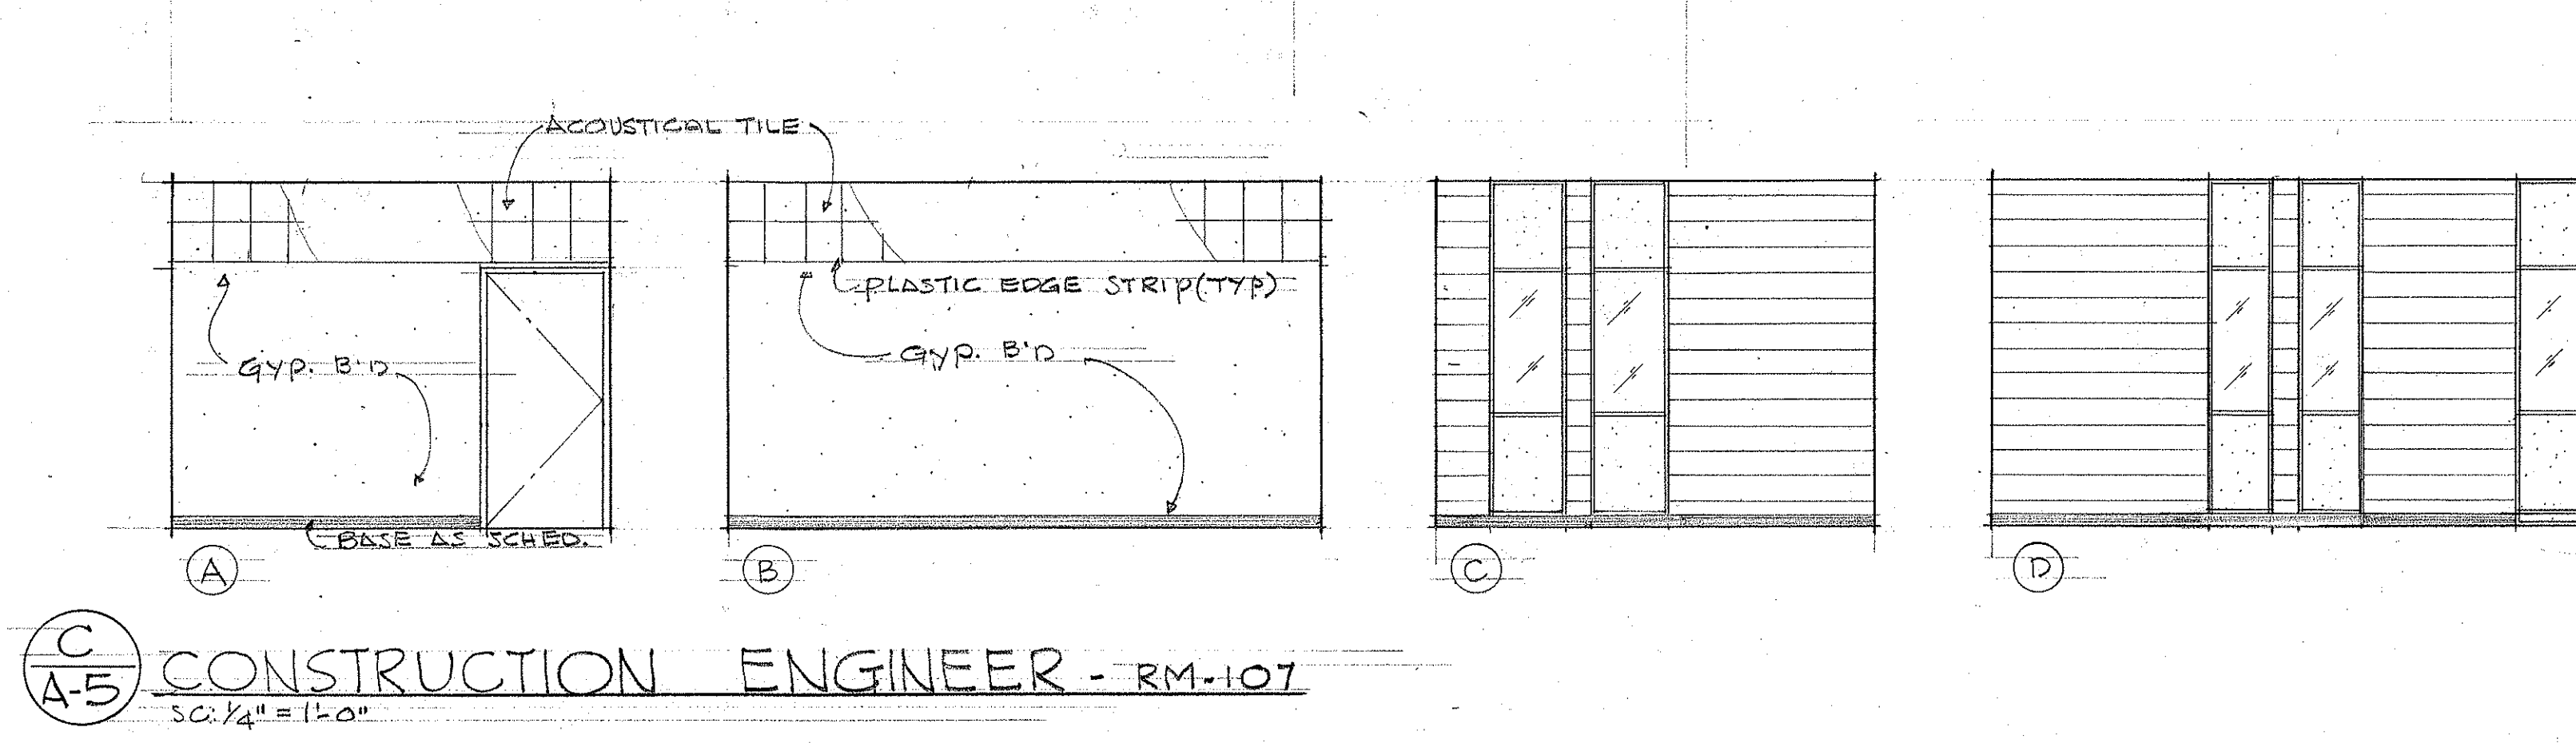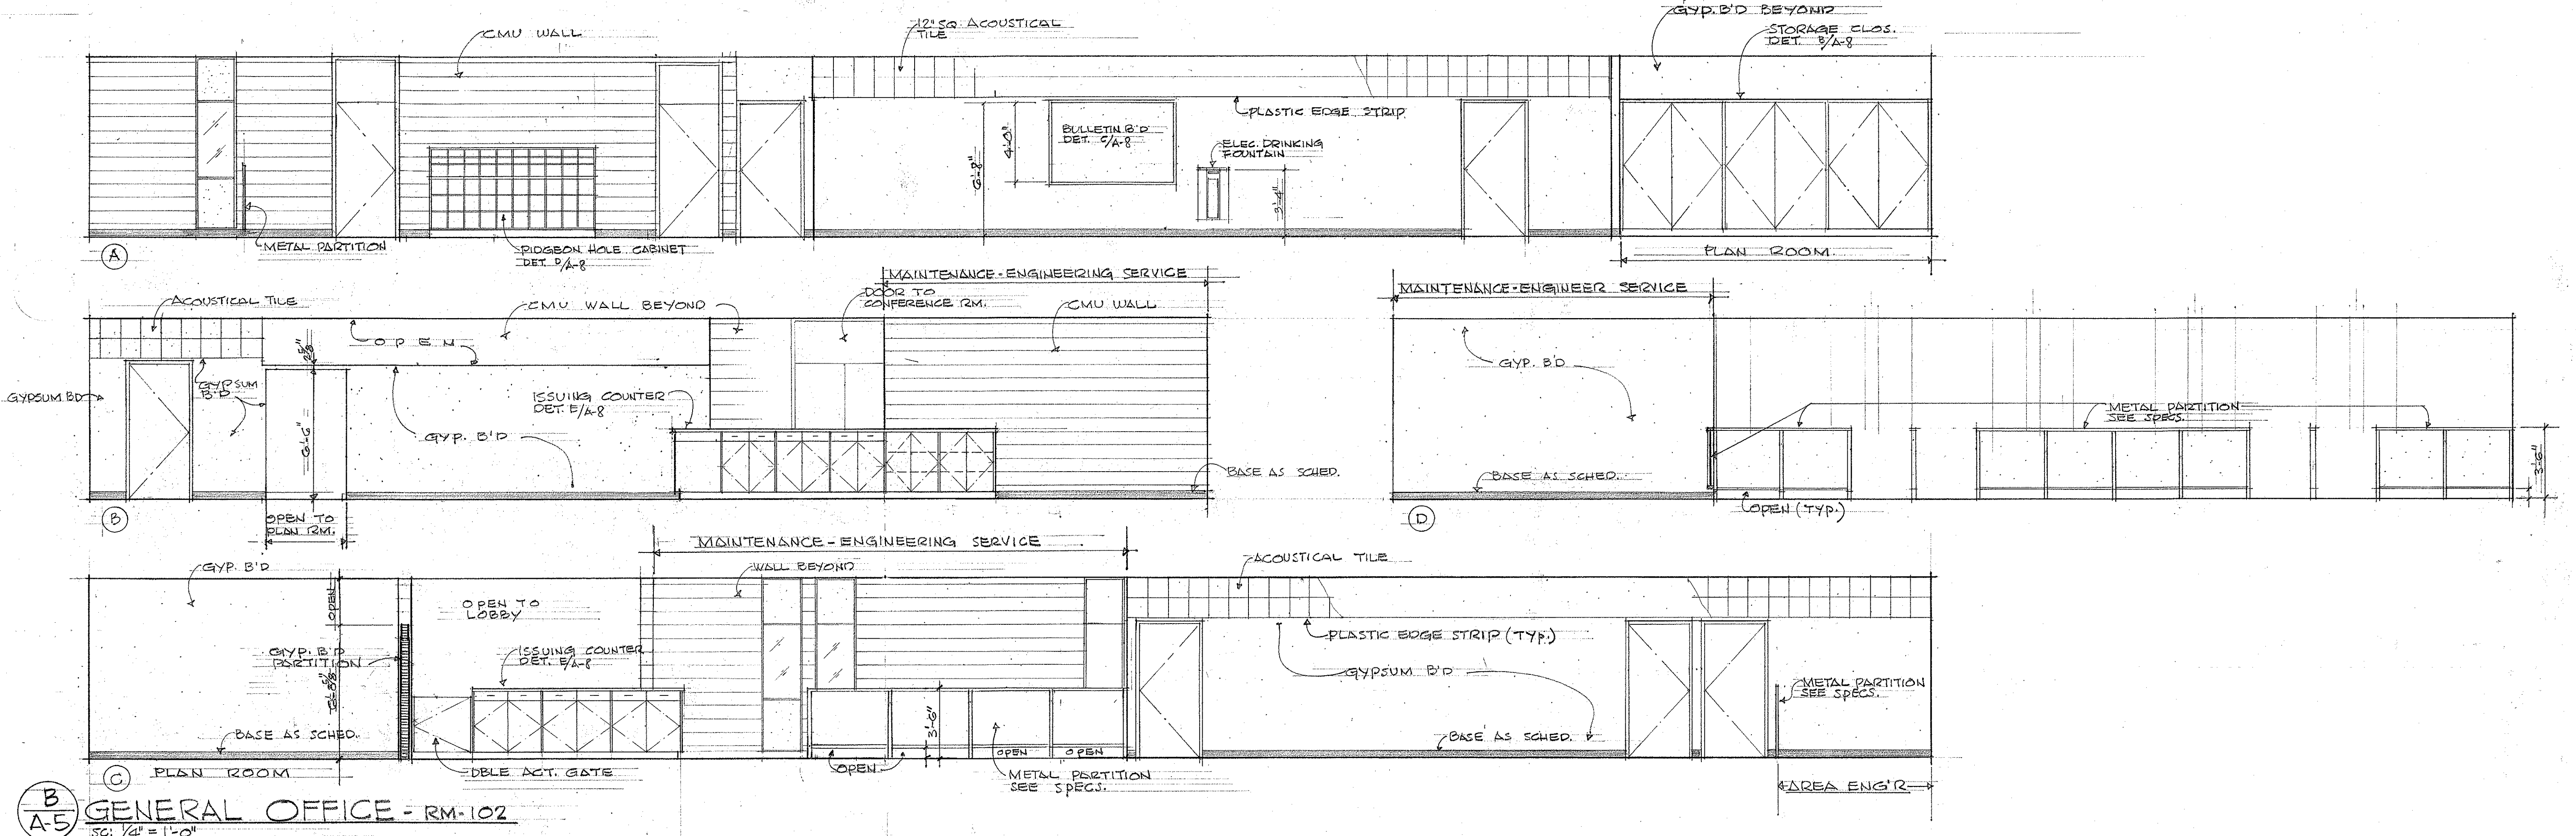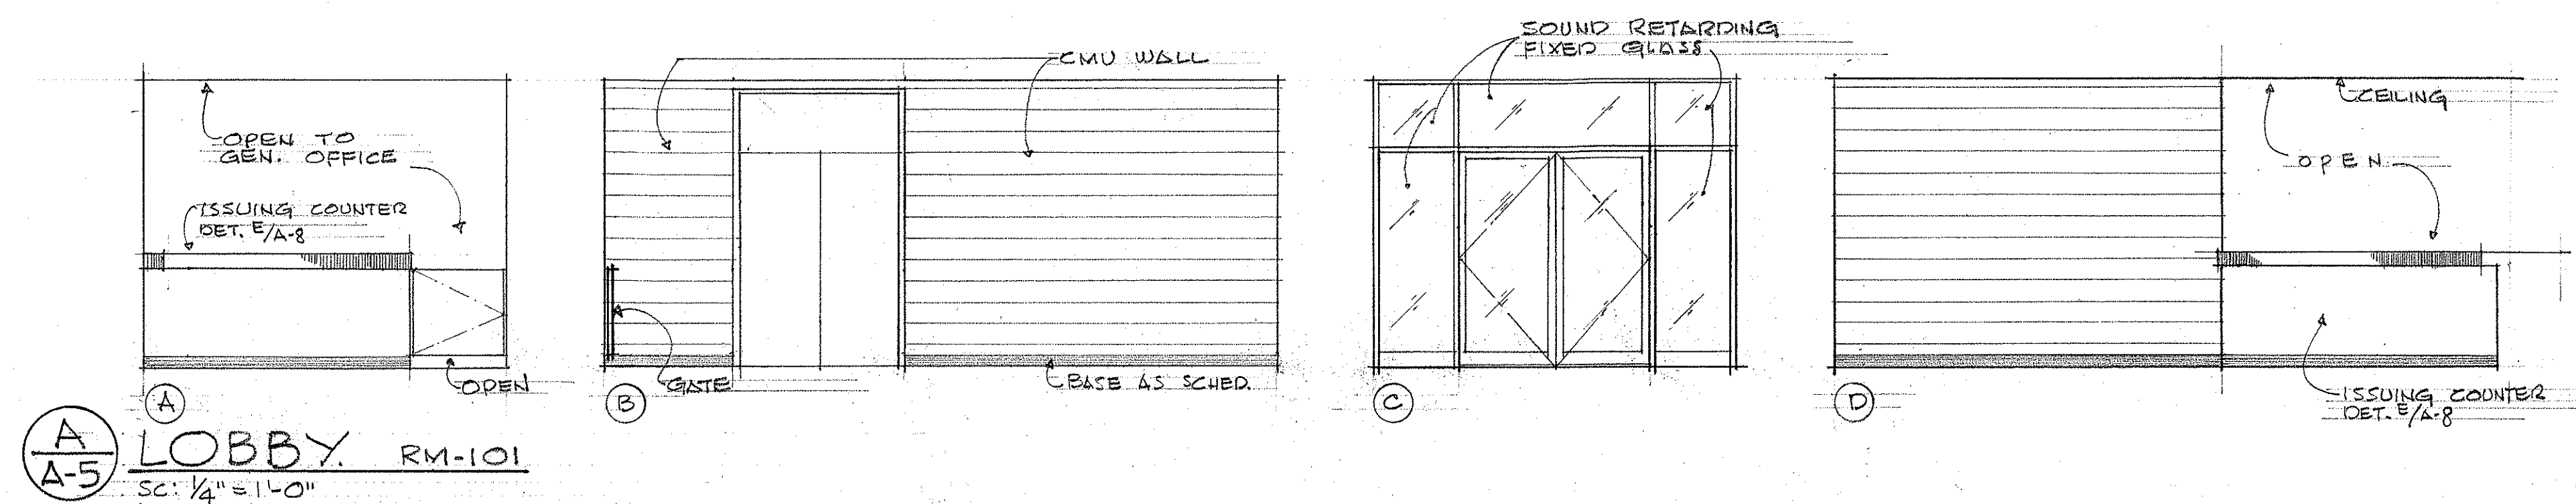

DATE	_____
DESIGNED BY	_____
TRACED BY	_____
NOTED BY	_____
CHECKED BY	_____
ORIGINAL	_____
PLAN	_____
NOTE BOOK	_____
QUANTITIES BY	_____
CHECKED BY	_____

ADMINISTRATION BLDG.

STATE OF HAWAII
DEPARTMENT OF TRANSPORTATION
HIGHWAYS DIVISION

OAHU DISTRICT BASEYARD FACILITIES

SHAPTER FLATS INDUSTRIAL DEVELOPMENT
AT MOANALUA, HONOLULU, OAHU, HAWAII

INTERIOR ELEVATIONS

HERBERT Y. MATSUMURA
REGISTERED PROFESSIONAL ARCHITECT
No. 1356
HAWAII U.S.A.

THIS WORK WAS PREPARED BY
ME OR UNDER MY SUPERVISION.


Herbert Y. Matsumura

HERBERT Y. MATSUMURA
871 KAPIOLANI BLVD
HONOLULU, HAWAII


ARCHITECT A.I.A.

SHEET No. A-5 OF 42 SHEETS


FED. ROAD DIST. NO.	STATE	FED. AID PROJ. NO.	FISCAL YEAR	SHEET NO.	TOTAL SHEETS
HAWAII	HAW.				

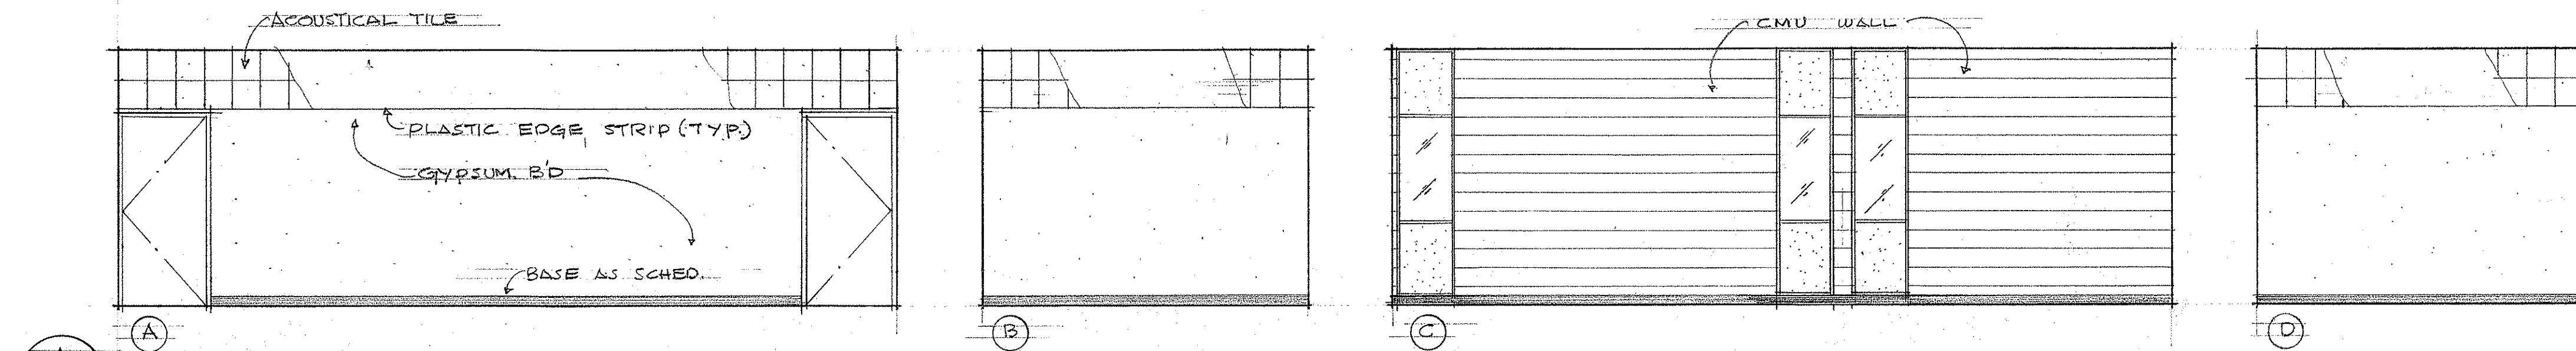


A
A-G DISTRICT ENGINEER RM-108
SC: 1/4" = 1'-0"

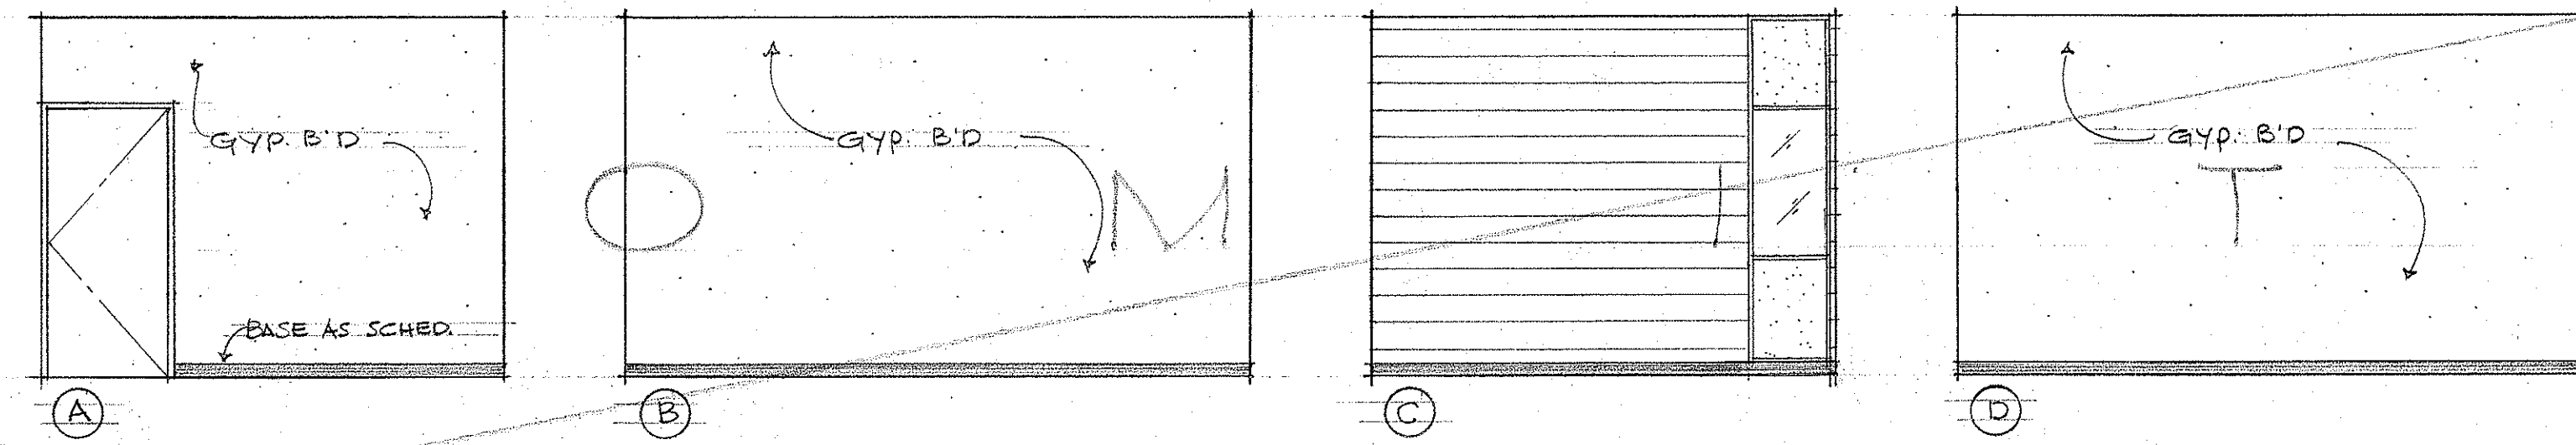


B
A-G MAINTENANCE ENGINEER RM-109
SC: 1/4" = 1'-0"

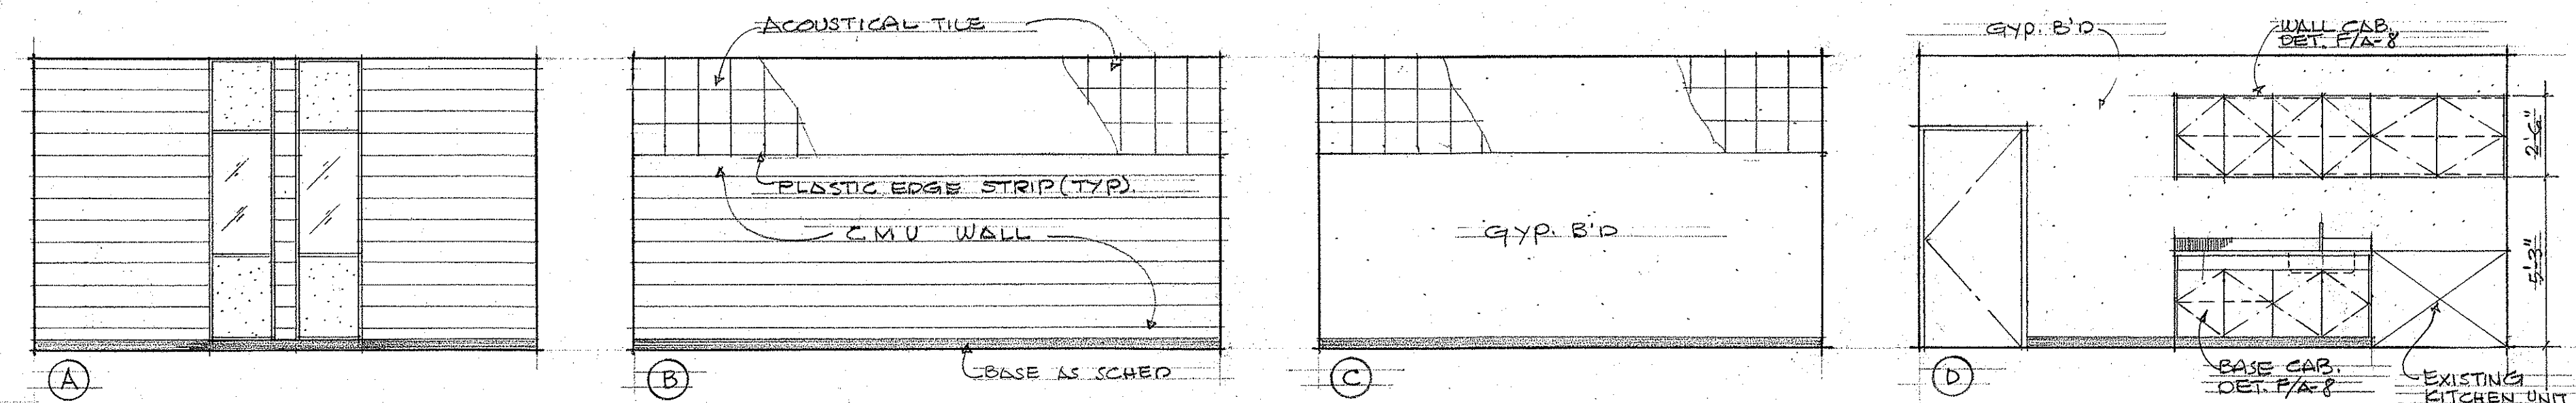


D
A-G LUNCH RM - RM-112
SC: 1/4" = 1'-0"

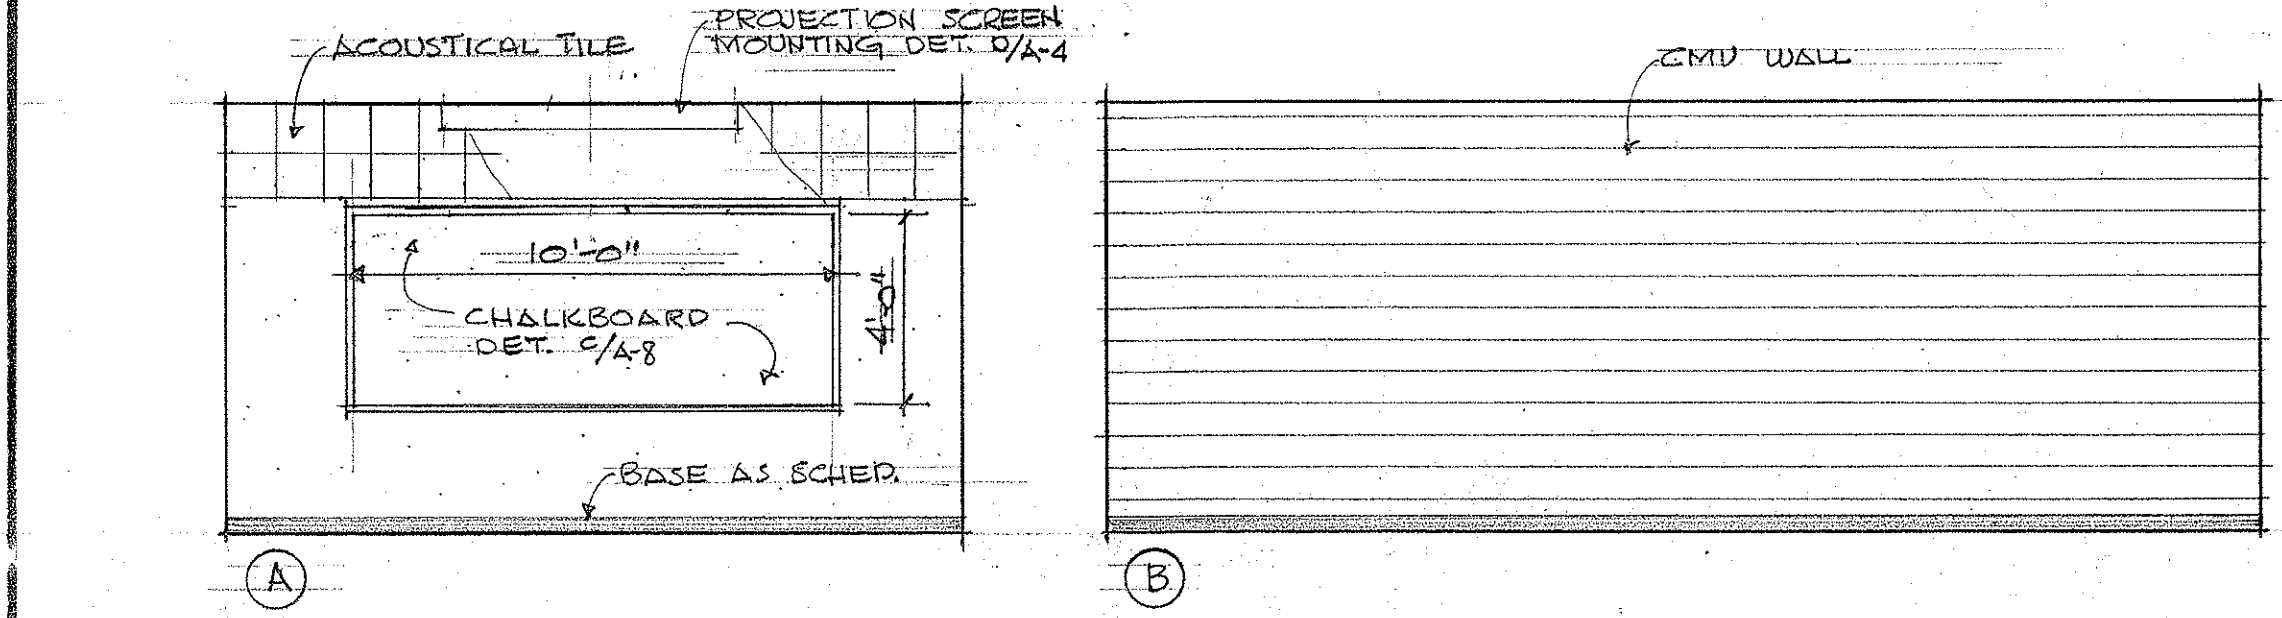


C
A-G CONFERENCE RM - RM-111
SC: 1/4" = 1'-0"

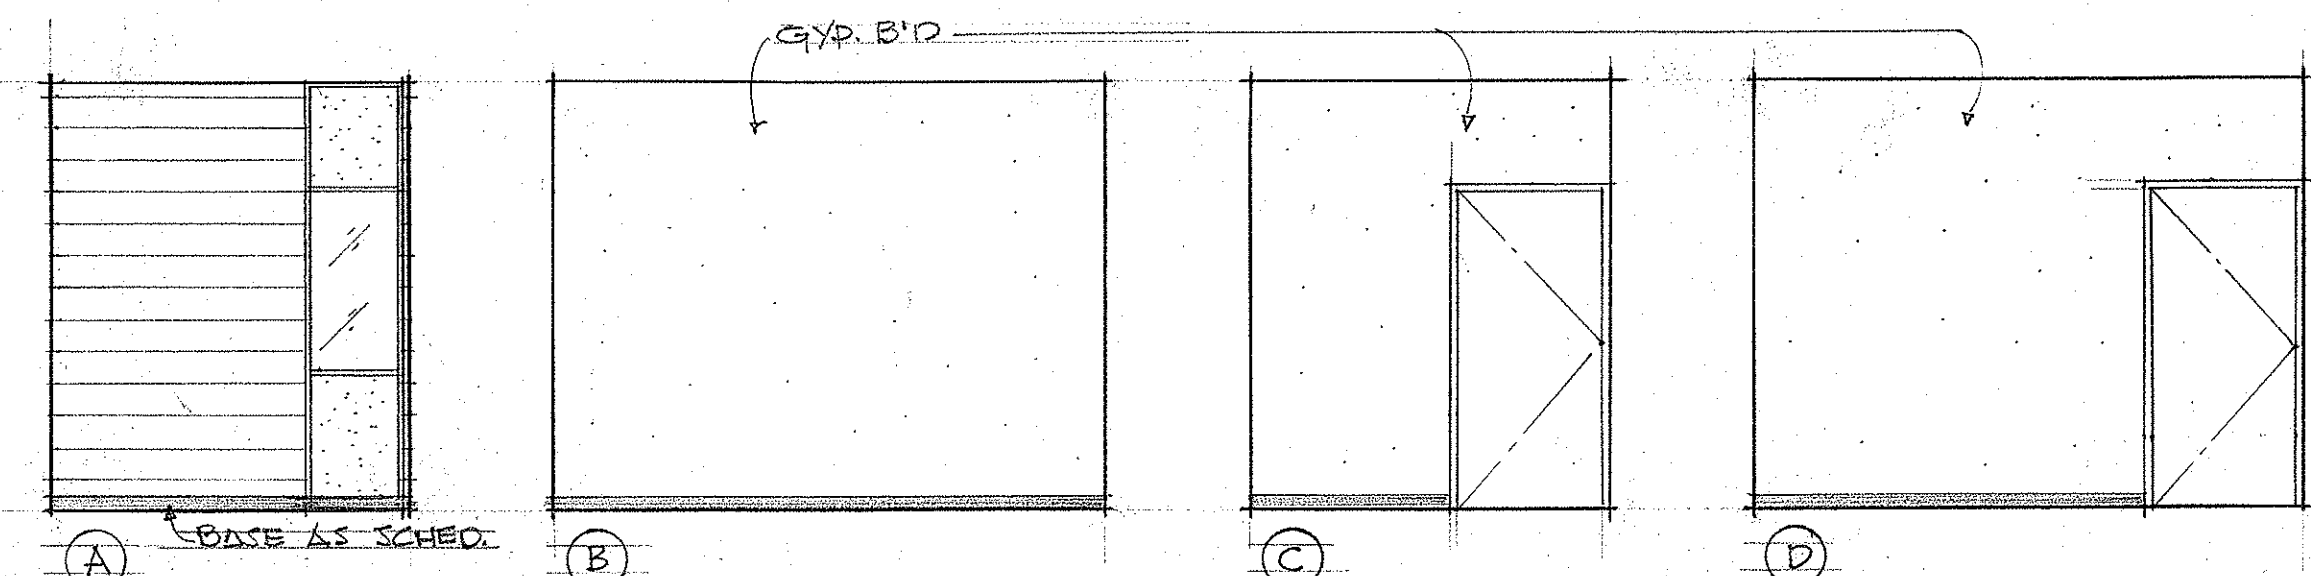

E
A-G REST RM - RM-113
SC: 1/4" = 1'-0"

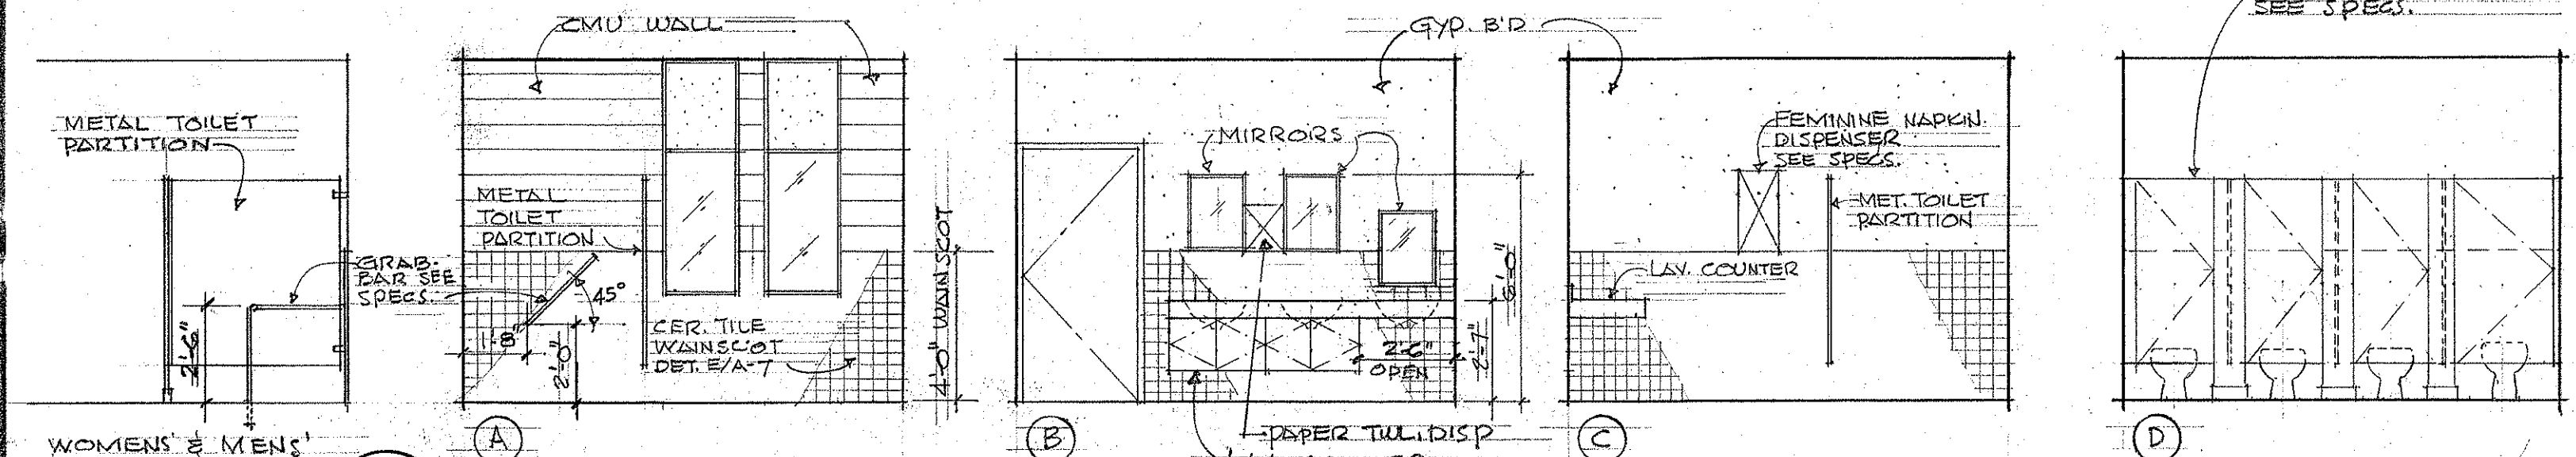

F
A-G WOMEN'S TOILET RM-114
SC: 1/4" = 1'-0"

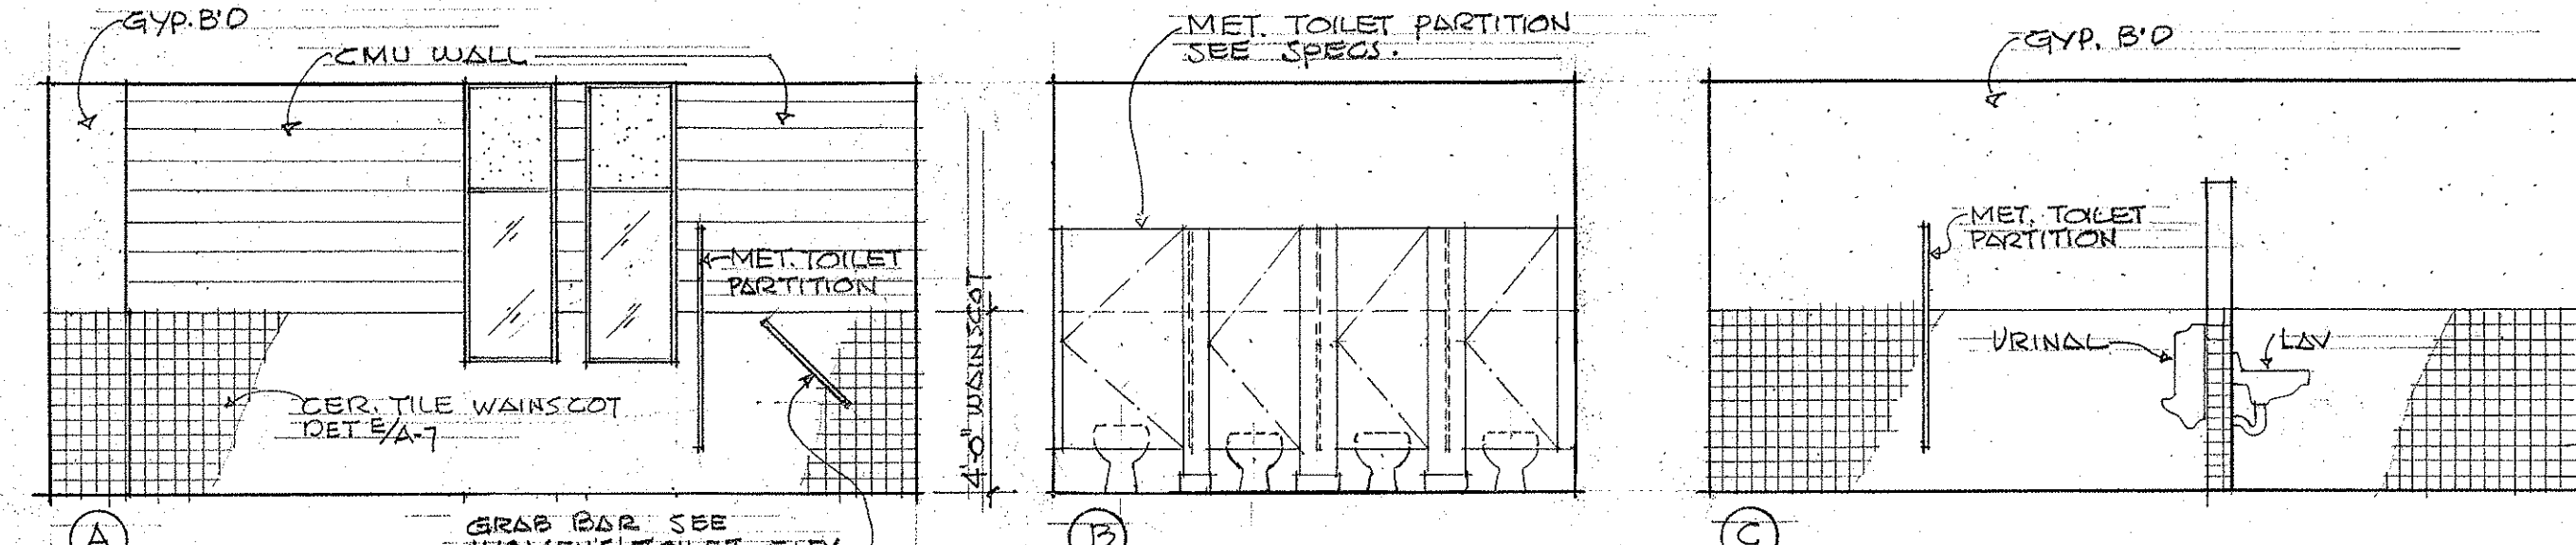


G
A-G MENS TOILET RM-115
SC: 1/4" = 1'-0"

ADMINISTRATION BLDG.

STATE OF HAWAII
DEPARTMENT OF TRANSPORTATION
HIGHWAYS DIVISION

OAHU DISTRICT BASEYARD FACILITIES
SHAFTER FLATS INDUSTRIAL DEVELOPMENT
AT MOANALUA, HONOLULU, OAHU, HAWAII

INTERIOR ELEVATIONS

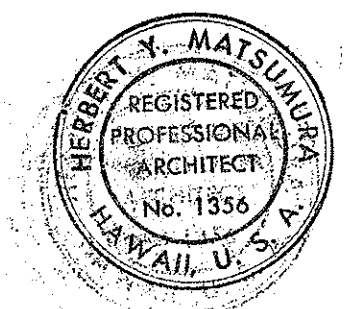

THIS WORK WAS PREPARED BY
ME OR UNDER MY SUPERVISION.


Herbert Y. Matsumura

HERBERT Y. MATSUMURA ARCHITECT A.I.A.
871 KAPIOLANI BLVD.
HONOLULU, HAWAII

SHEET No. A-6 OF 42 SHEETS

SURVEY PLOTTED BY	DATE
DRAWN BY	
DESIGNED BY	
QUANTITIES BY	
CHECKED BY	
ORIGINAL PLAN	
NOTE BOOK	
No.	

FED. ROAD DIST. NO.	STATE	FED. AID PROJ. NO.	FISCAL YEAR	SHEET NO.	TOTAL SHEETS
HAWAII	HAW.				

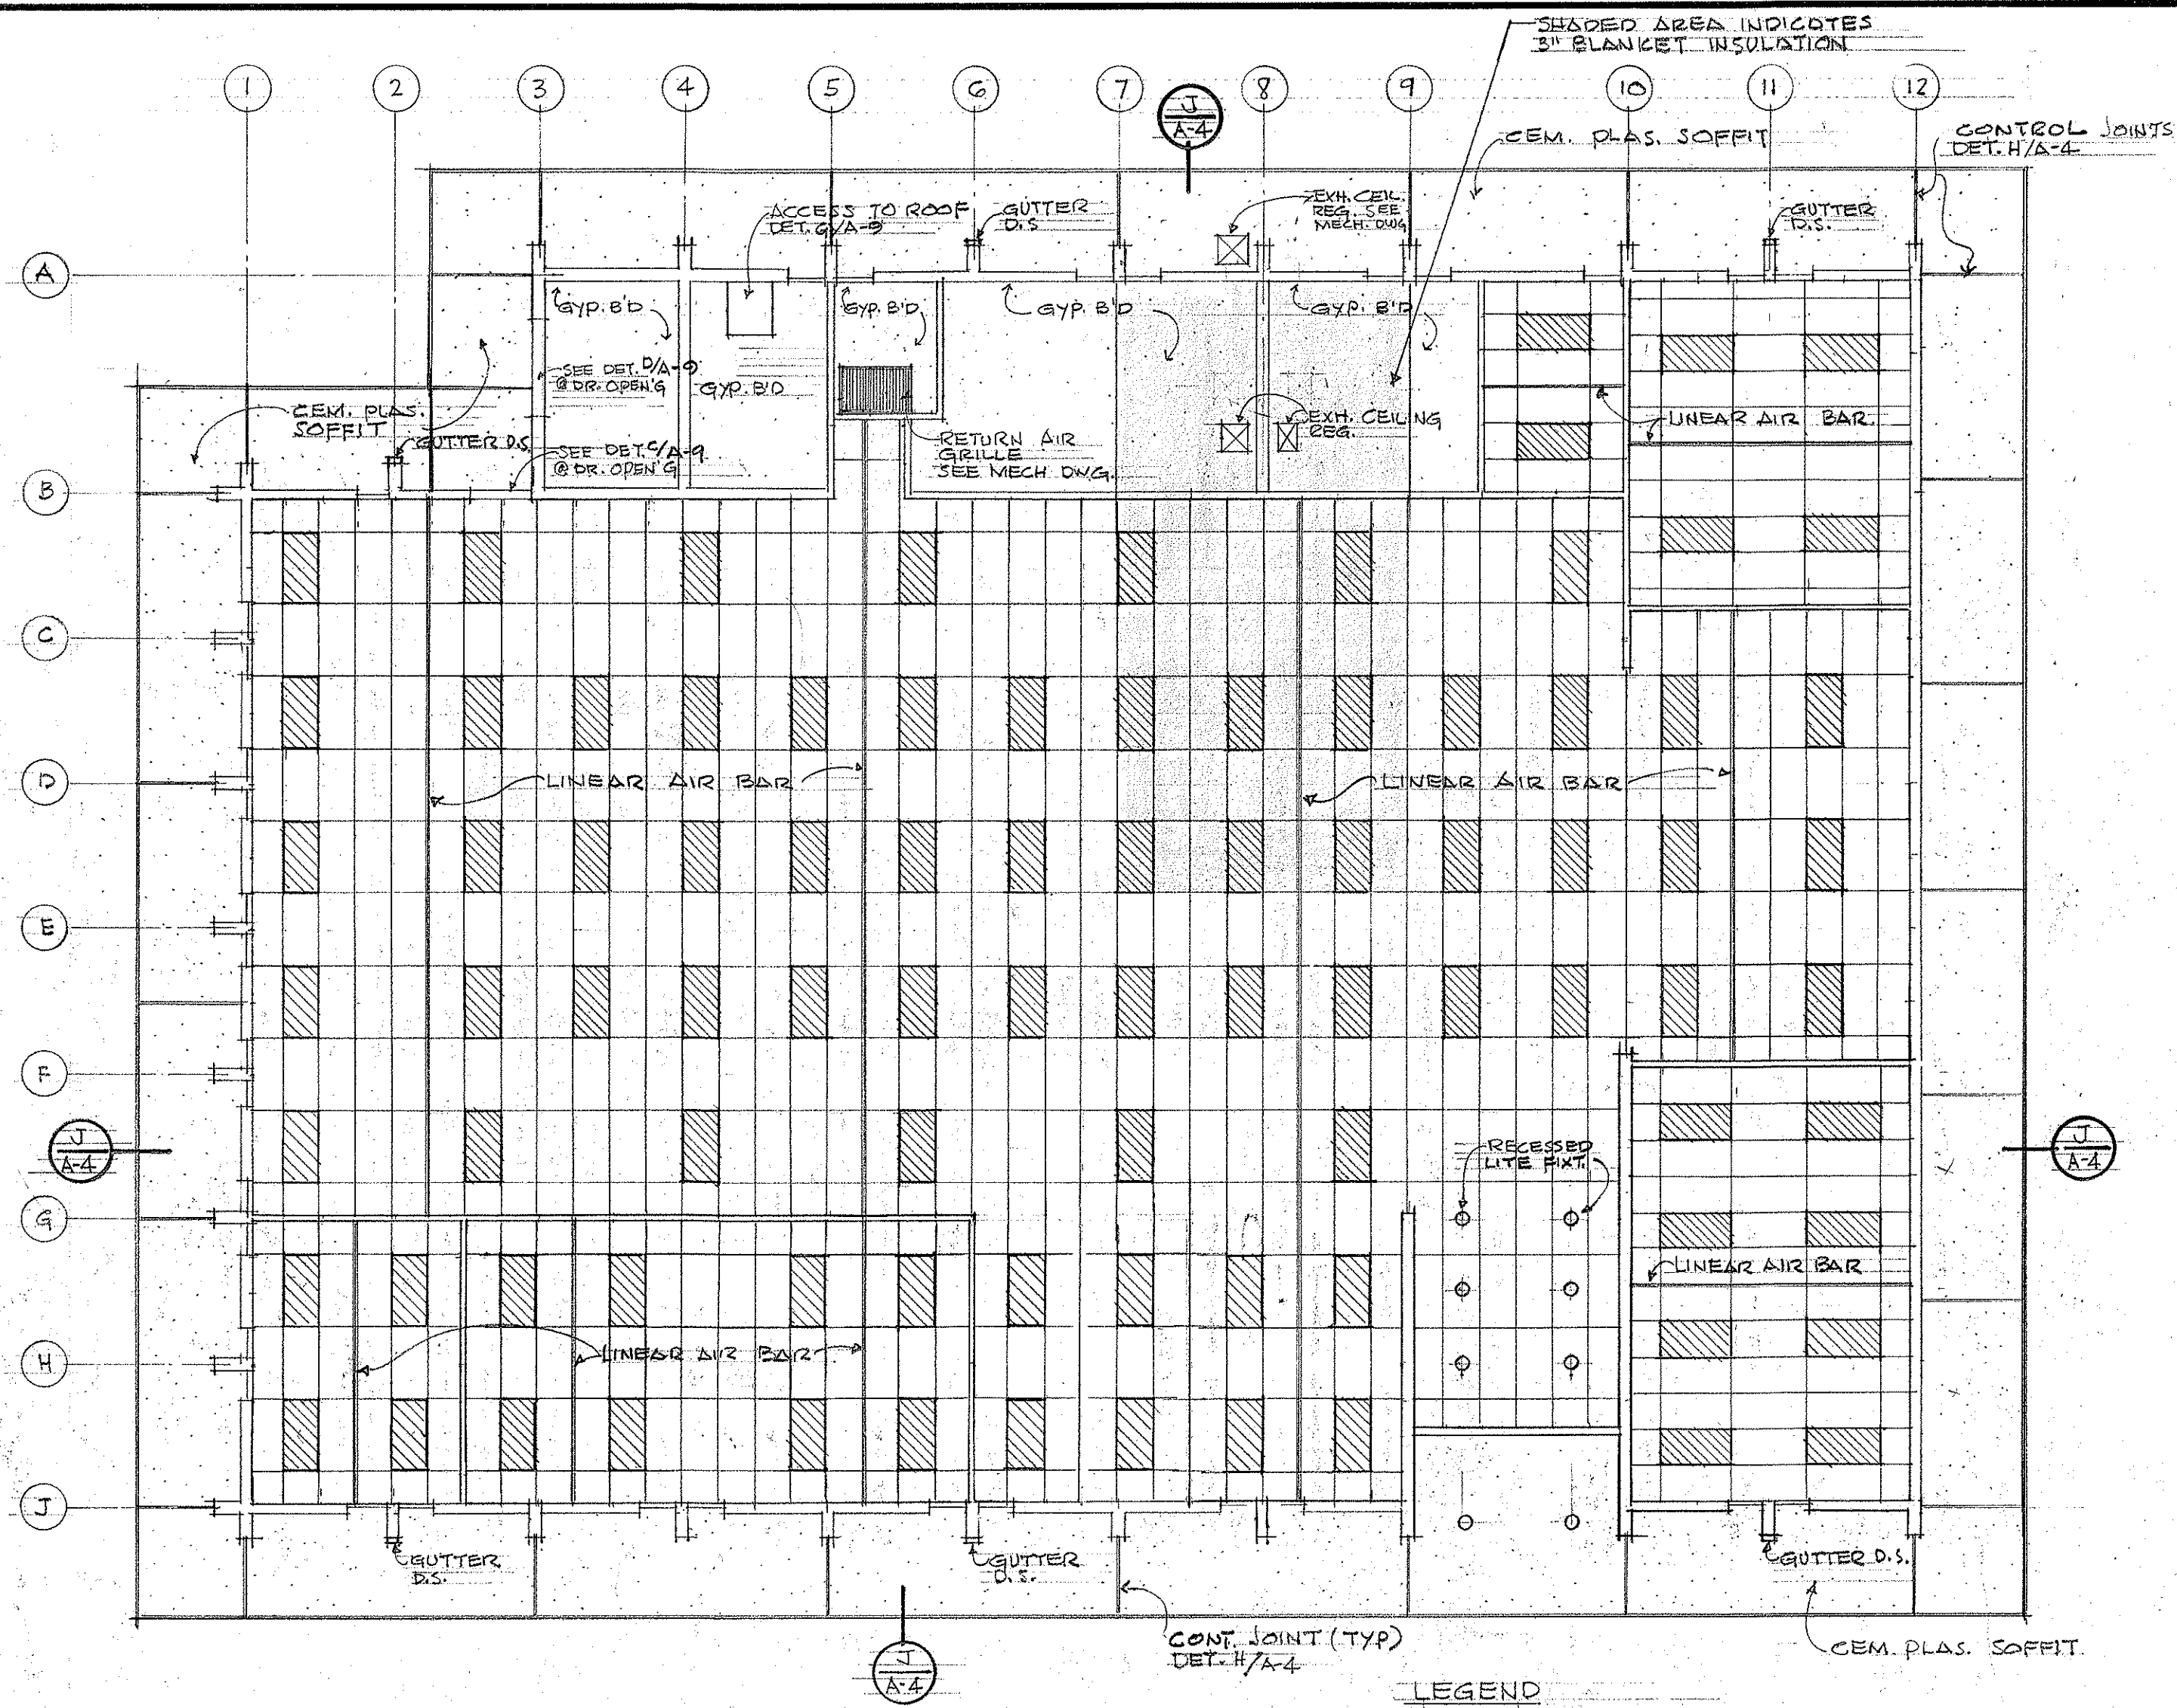


REFLECTED CEILING PLAN

SC: 1/8" = 1'-0"


LEGEND

- RECESSED LIGHT FIXTURE
- A/C SUPPLY AIR LINEAR BAR
NOTES SEE MECHANICAL DWGS FOR SUPPLY AND RETURN AIR BAR LAYOUT.

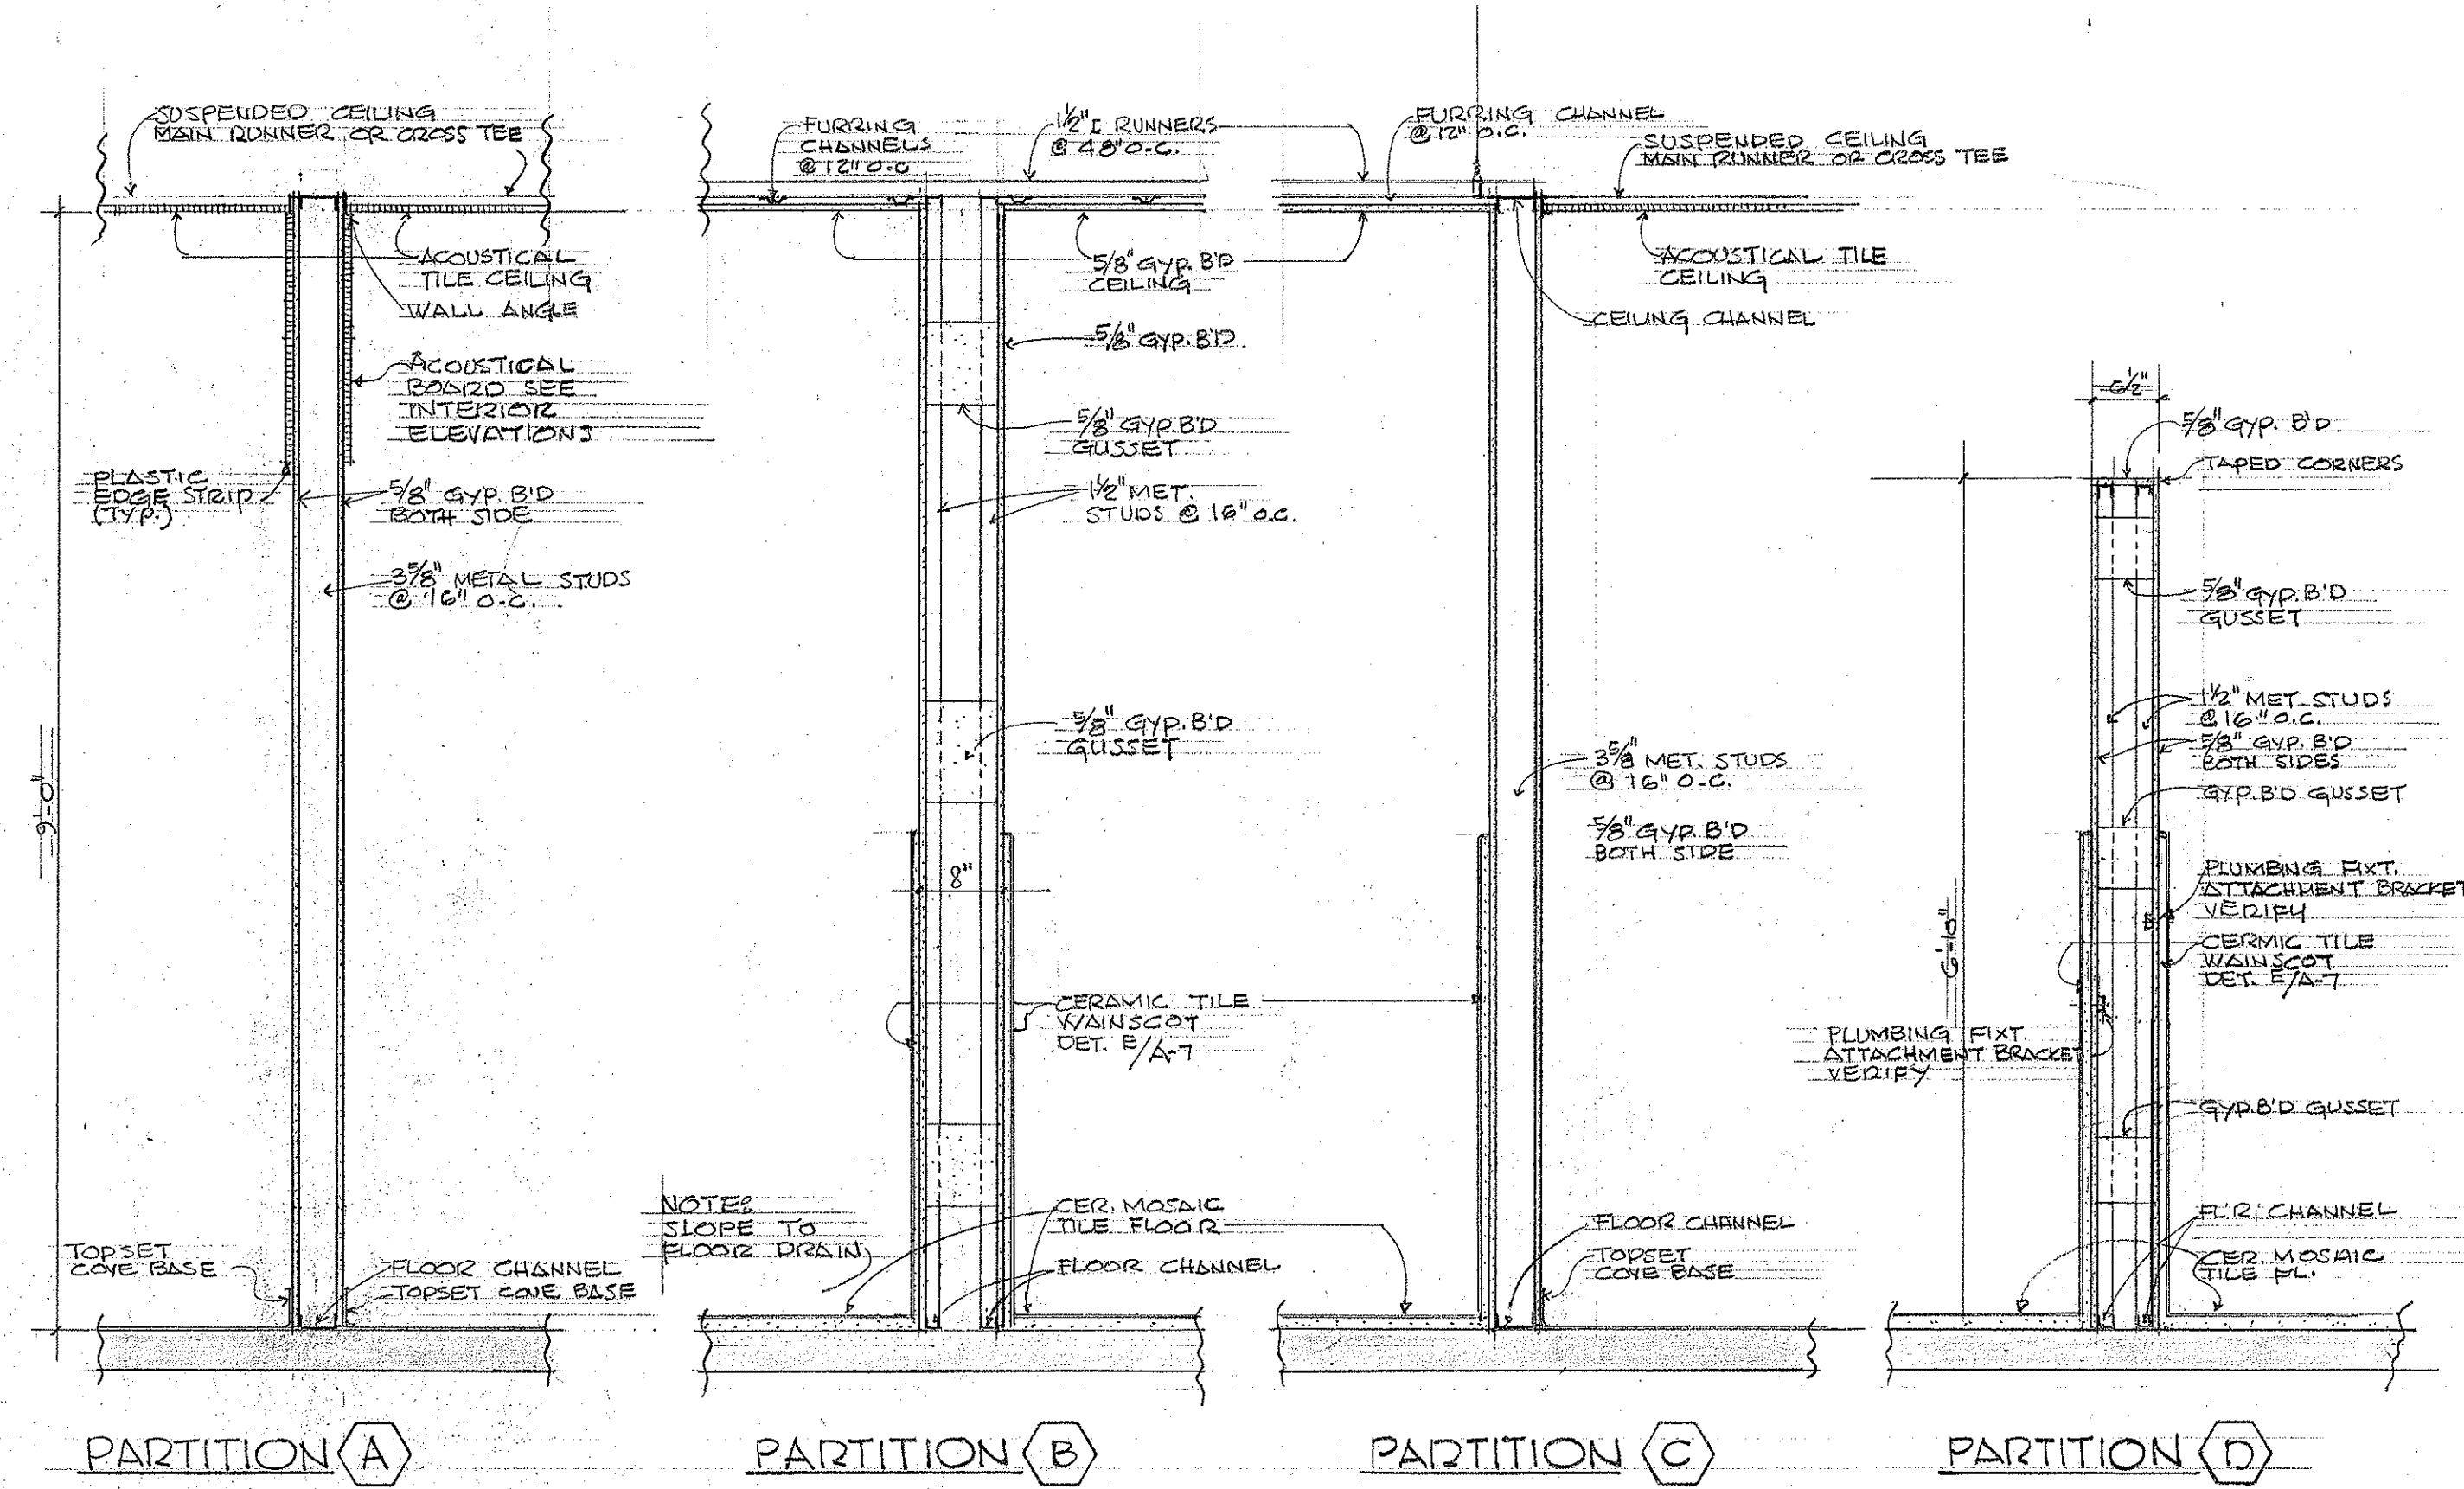


INTERIOR PARTITION DETAILS

SC: 3/4" = 1'-0"

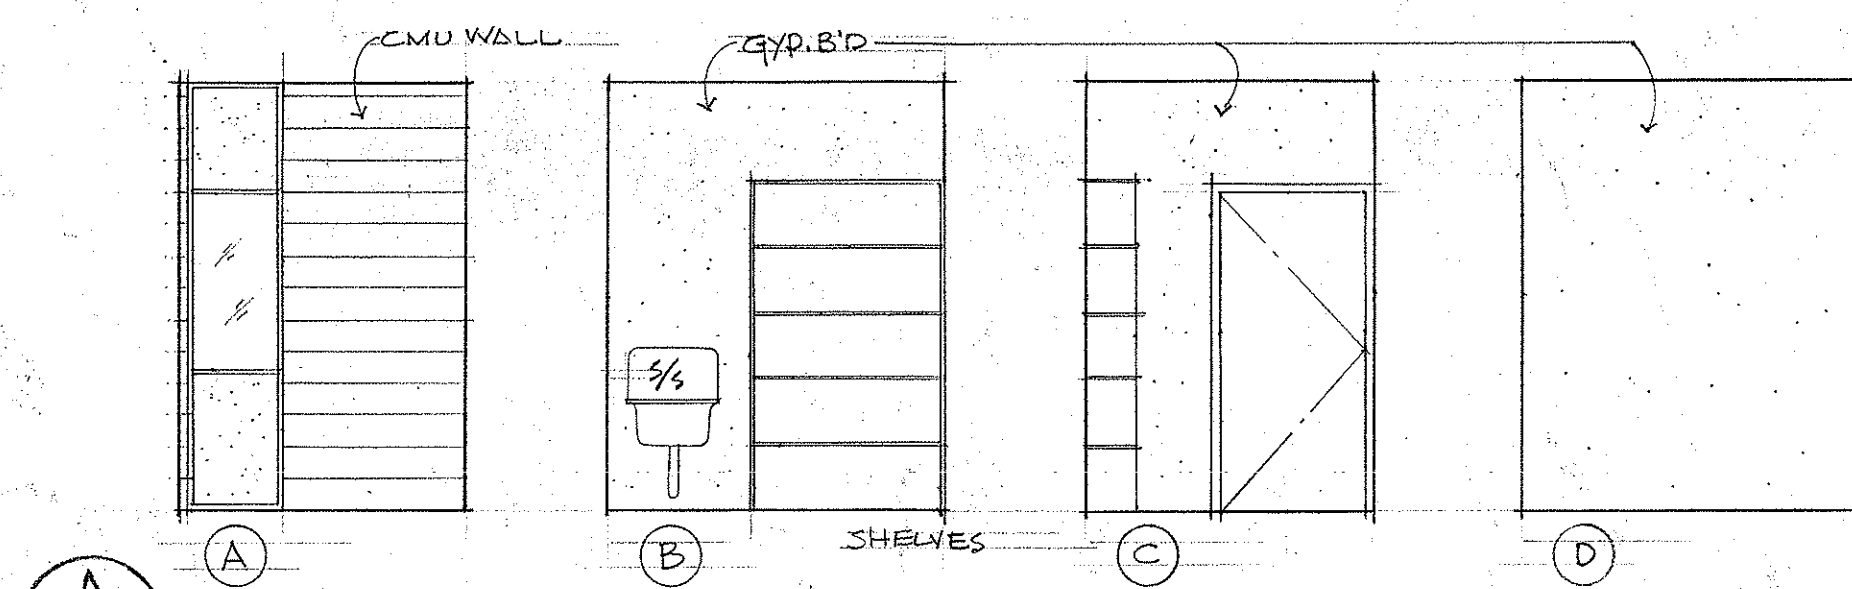


JANITOR RM. 116

SC: 1/4" = 1'-0"

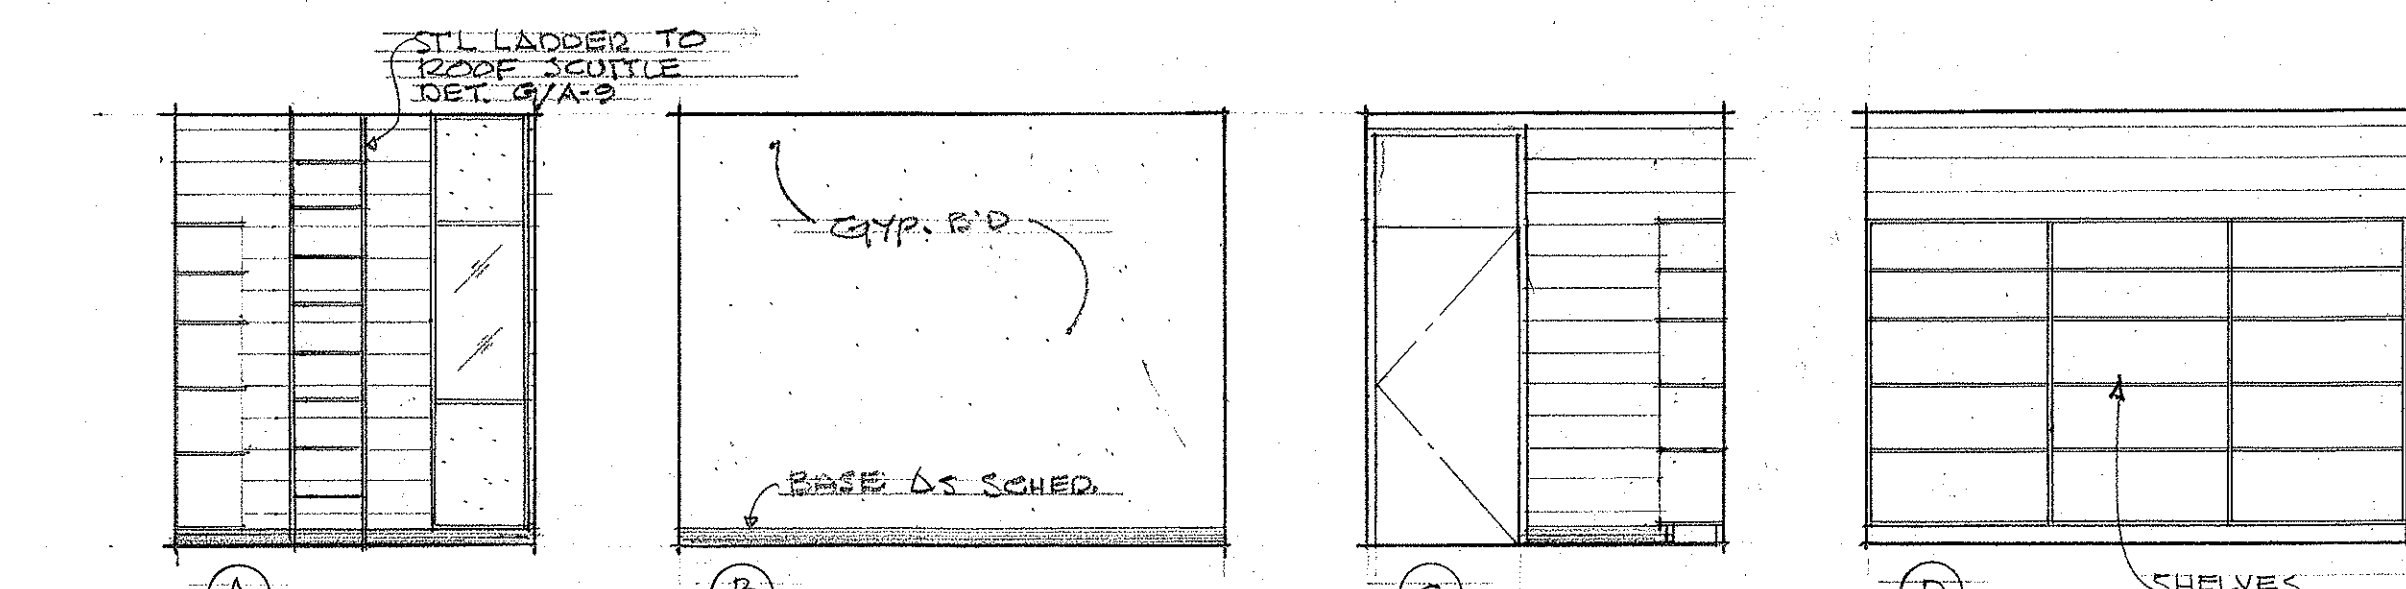


EQUIP. STORAGE RM. 117

SC: 1/4" = 1'-0"

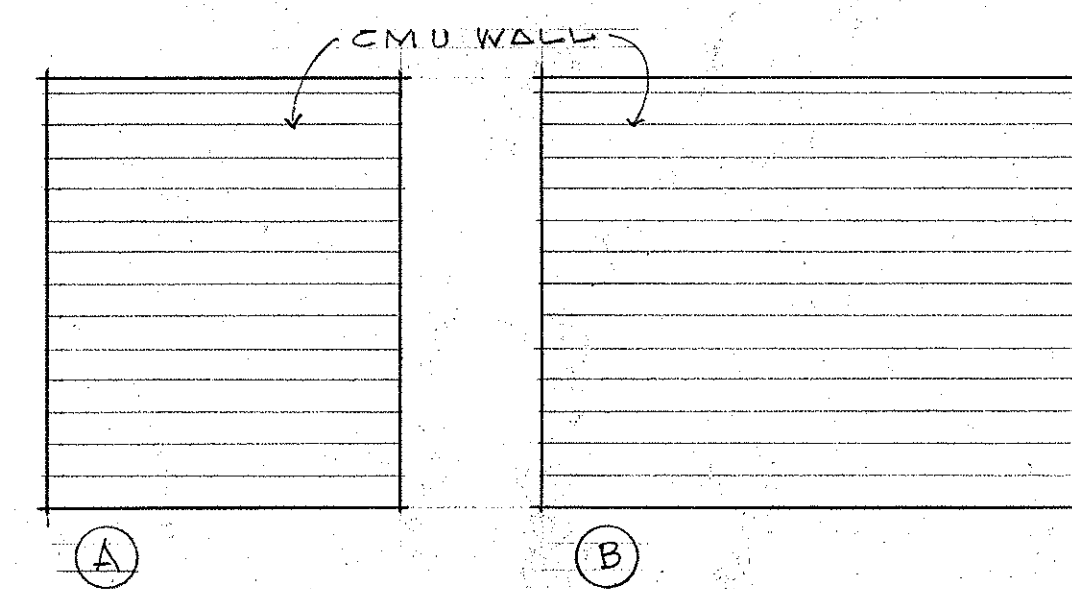

EQUIP. RM. 118

SC: 1/4" = 1'-0"

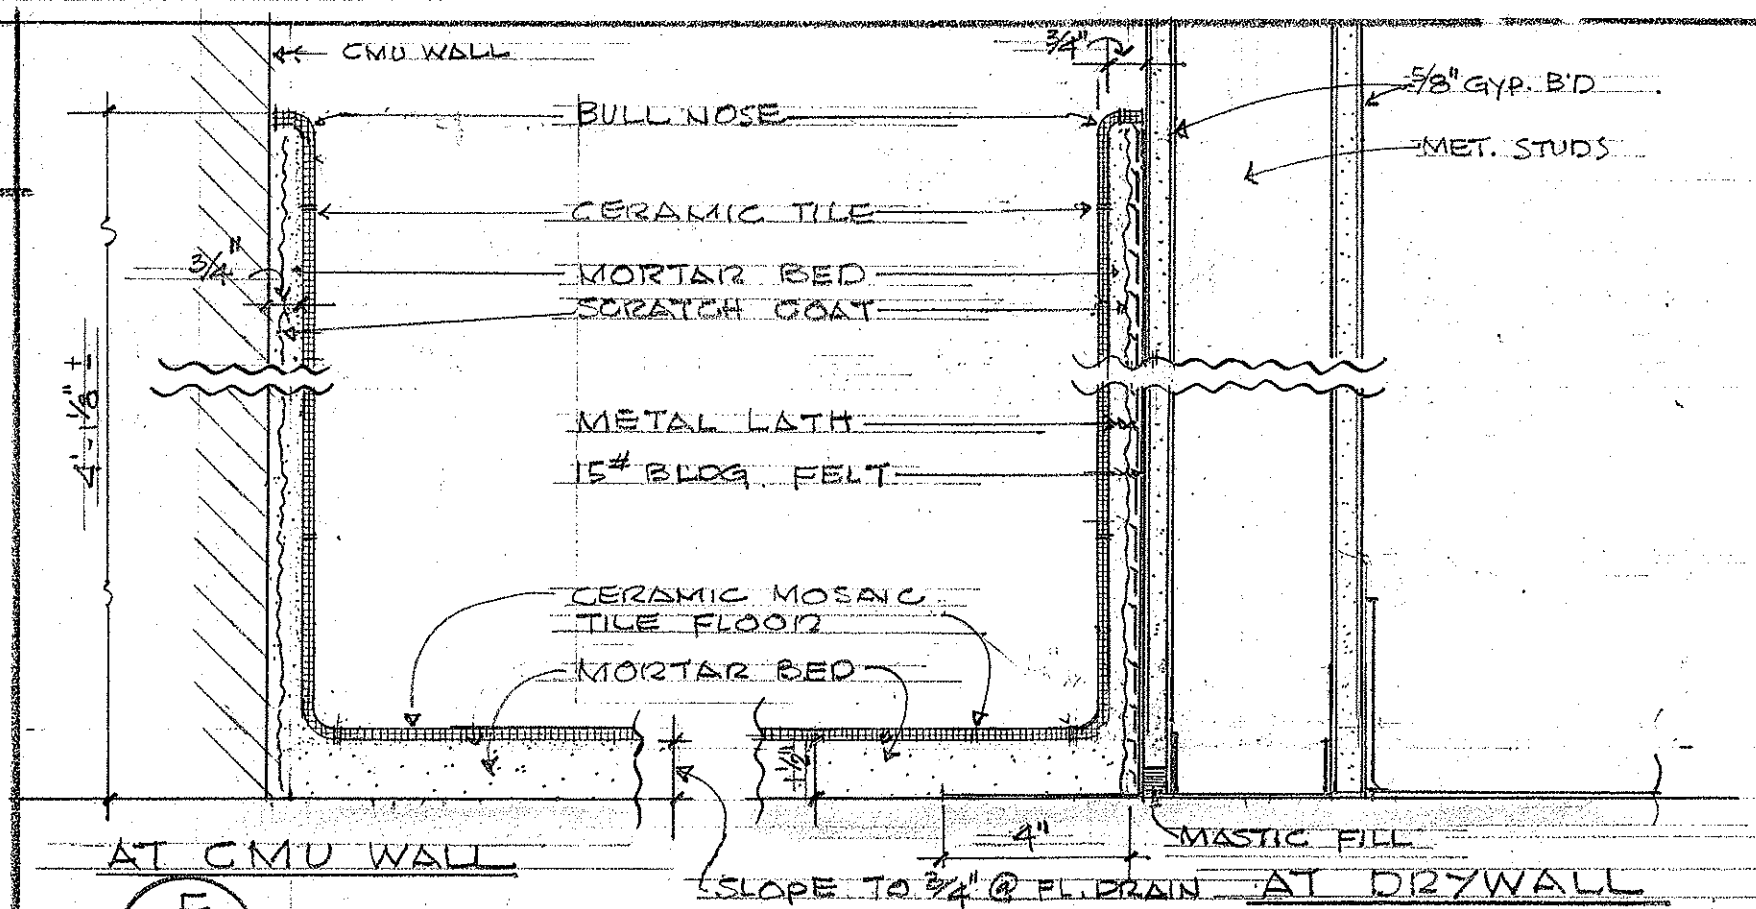

WAINSCOT DETAILS

SC: 3/4" = 1'-0"

ADMINISTRATION BUILDING

STATE OF HAWAII
DEPARTMENT OF TRANSPORTATION
HIGHWAYS DIVISION

OAHU DISTRICT BASEYARD FACILITIES
SHAFTER FLATS INDUSTRIAL DEVELOPMENT
AT MOANALUA, HONOLULU, OAHU, HAWAII

REFLECTED CEILING PLAN
INTERIOR PARTITION DETAILS




THIS WORK WAS PREPARED BY
ME OR UNDER MY SUPERVISION.

HERBERT Y. MATSUMURA ARCHITECT A.I.A.
871 KAPIOLANI BLVD. HONOLULU, HAWAII


SHEET No. A-7 OF 42 SHEETS

DATE	_____
DESIGNED BY	_____
TRACED BY	_____
QUANTITIES BY	_____
CHECKED BY	_____
ORIGINAL PLAN	_____
NOTE BOOK	_____
NO.	_____


FED. ROAD DIST. NO.	STATE	FED. AID PROJ. NO.	FISCAL YEAR	SHEET NO.	TOTAL SHEETS
HAWAII	HAW.				

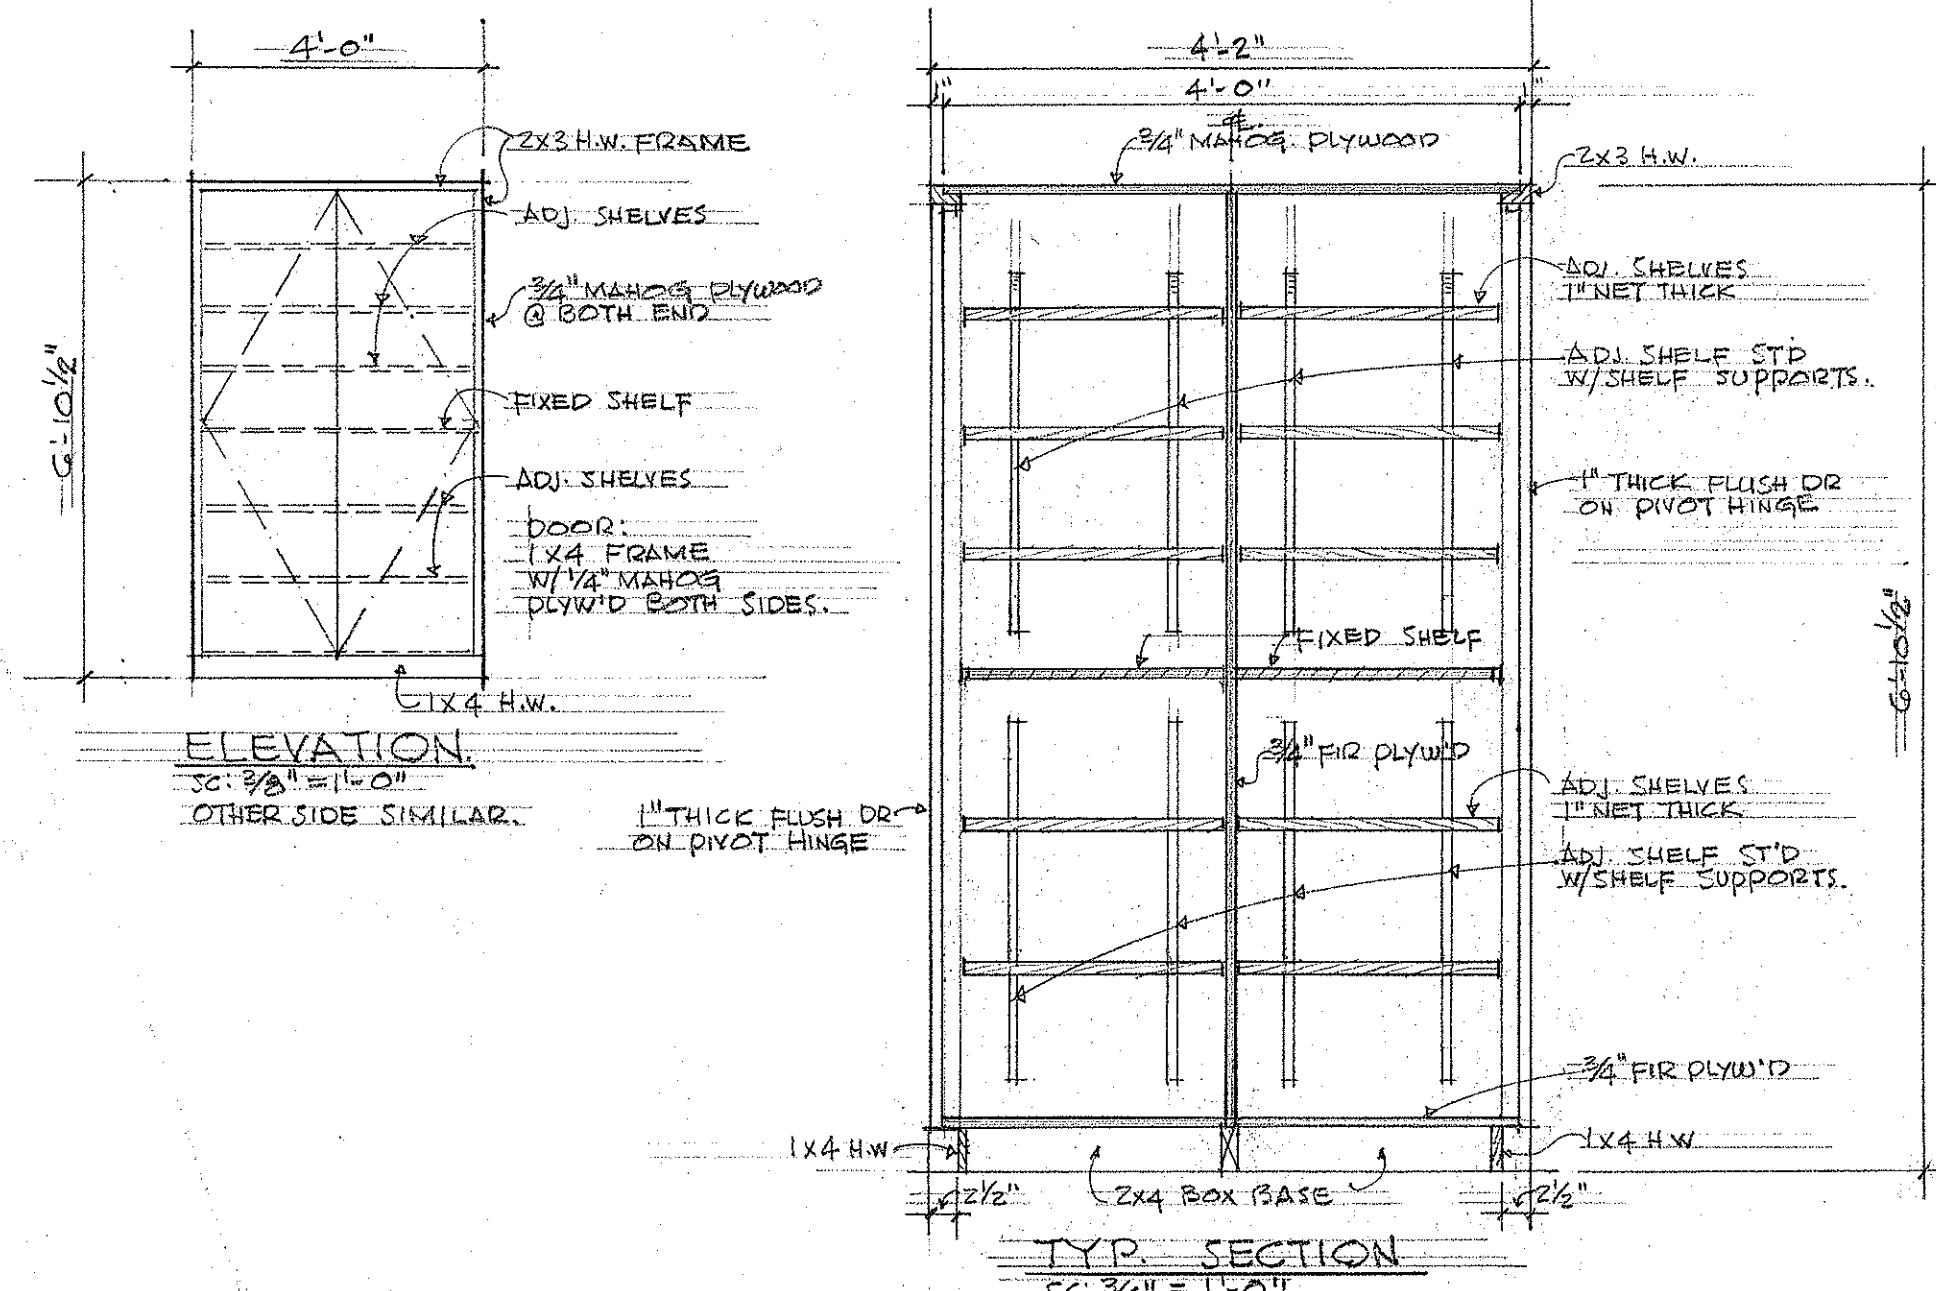


A-8 STORAGE CABINET (MOVEABLE)
SCALE AS NOTED

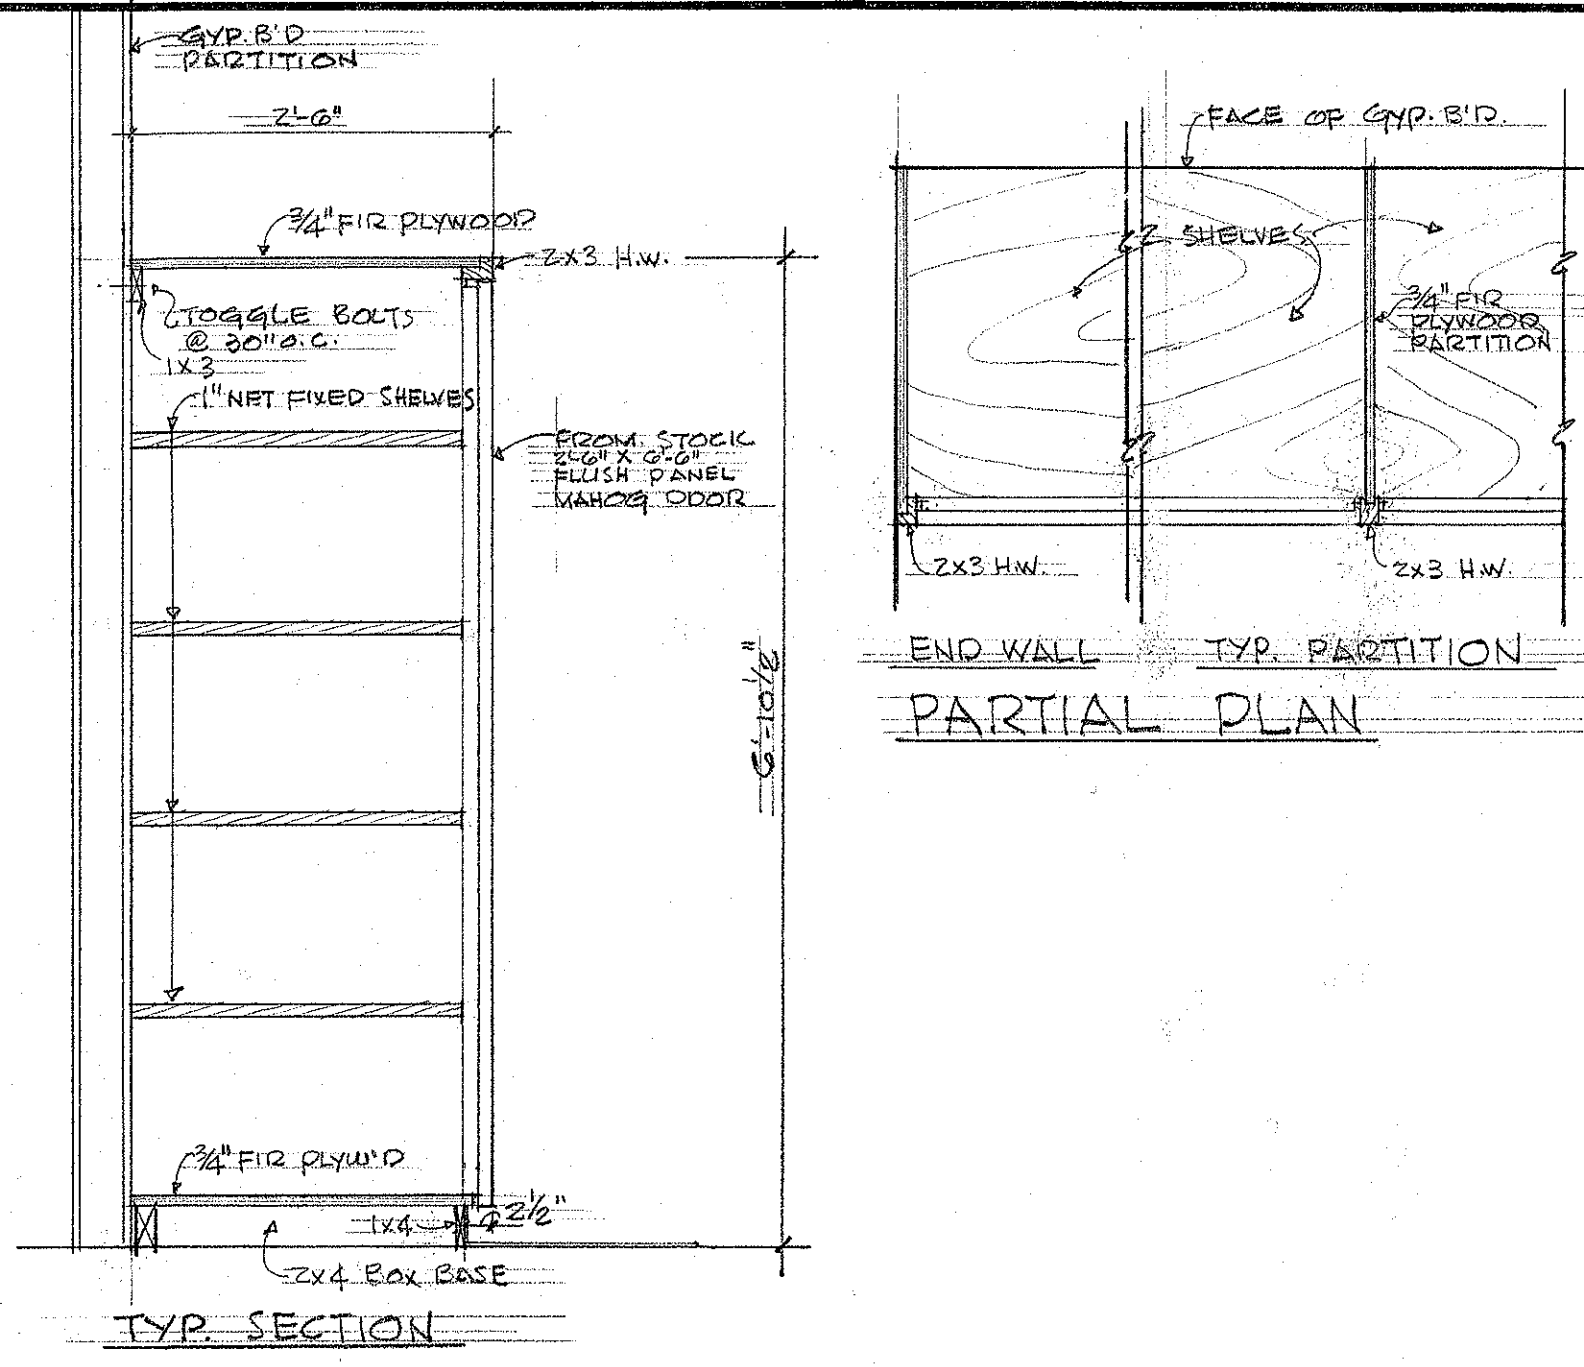


B-8 STORAGE CLOSET
SCALE AS NOTED

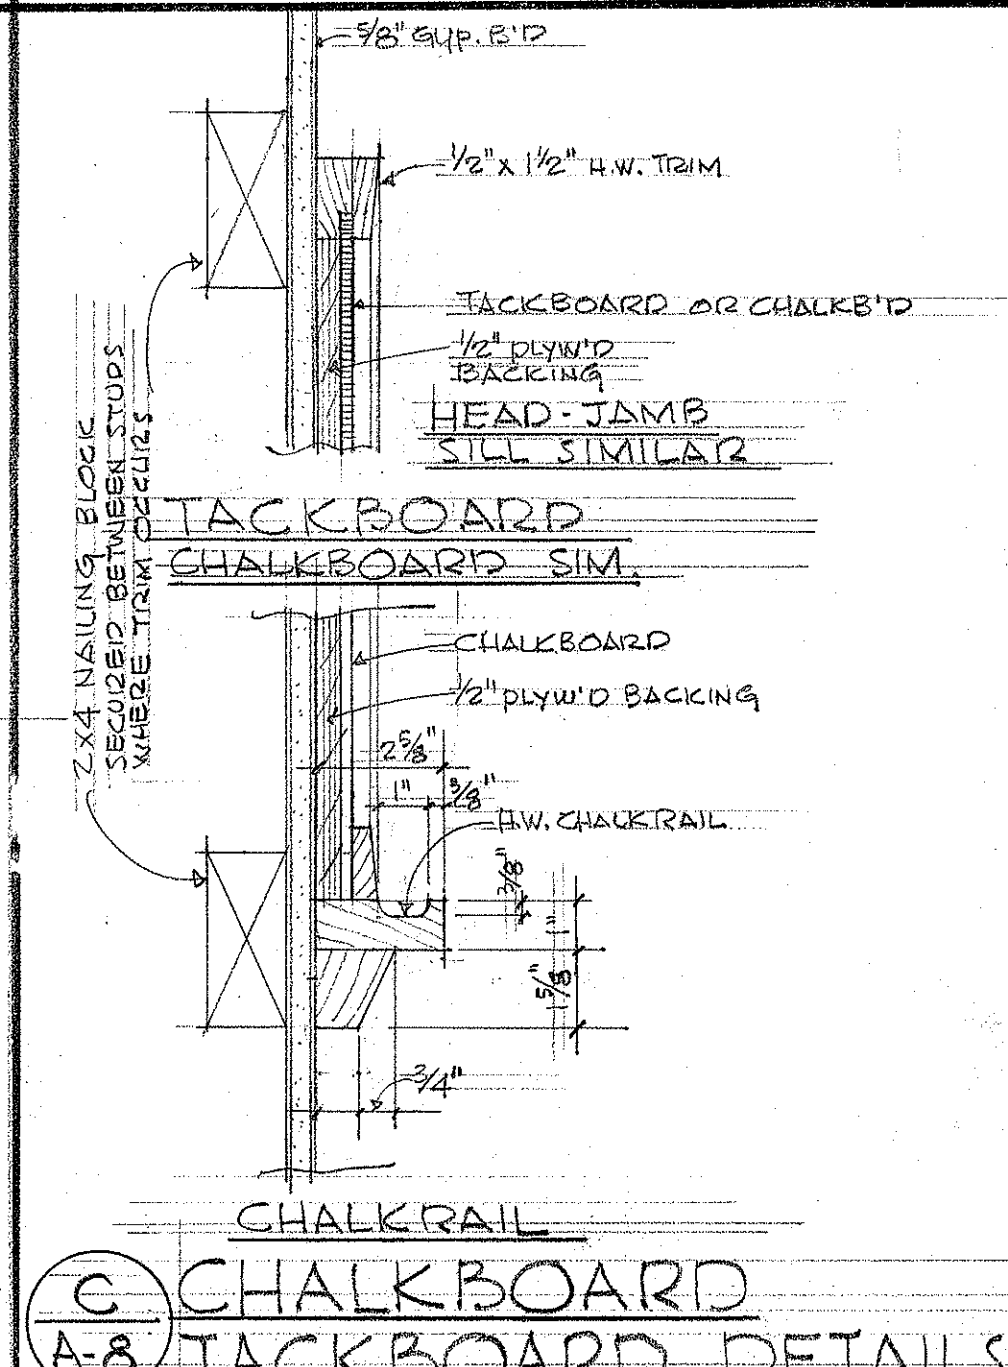



C-8 CHALKBOARD TACKBOARD DETAILS
SCALE AS NOTED

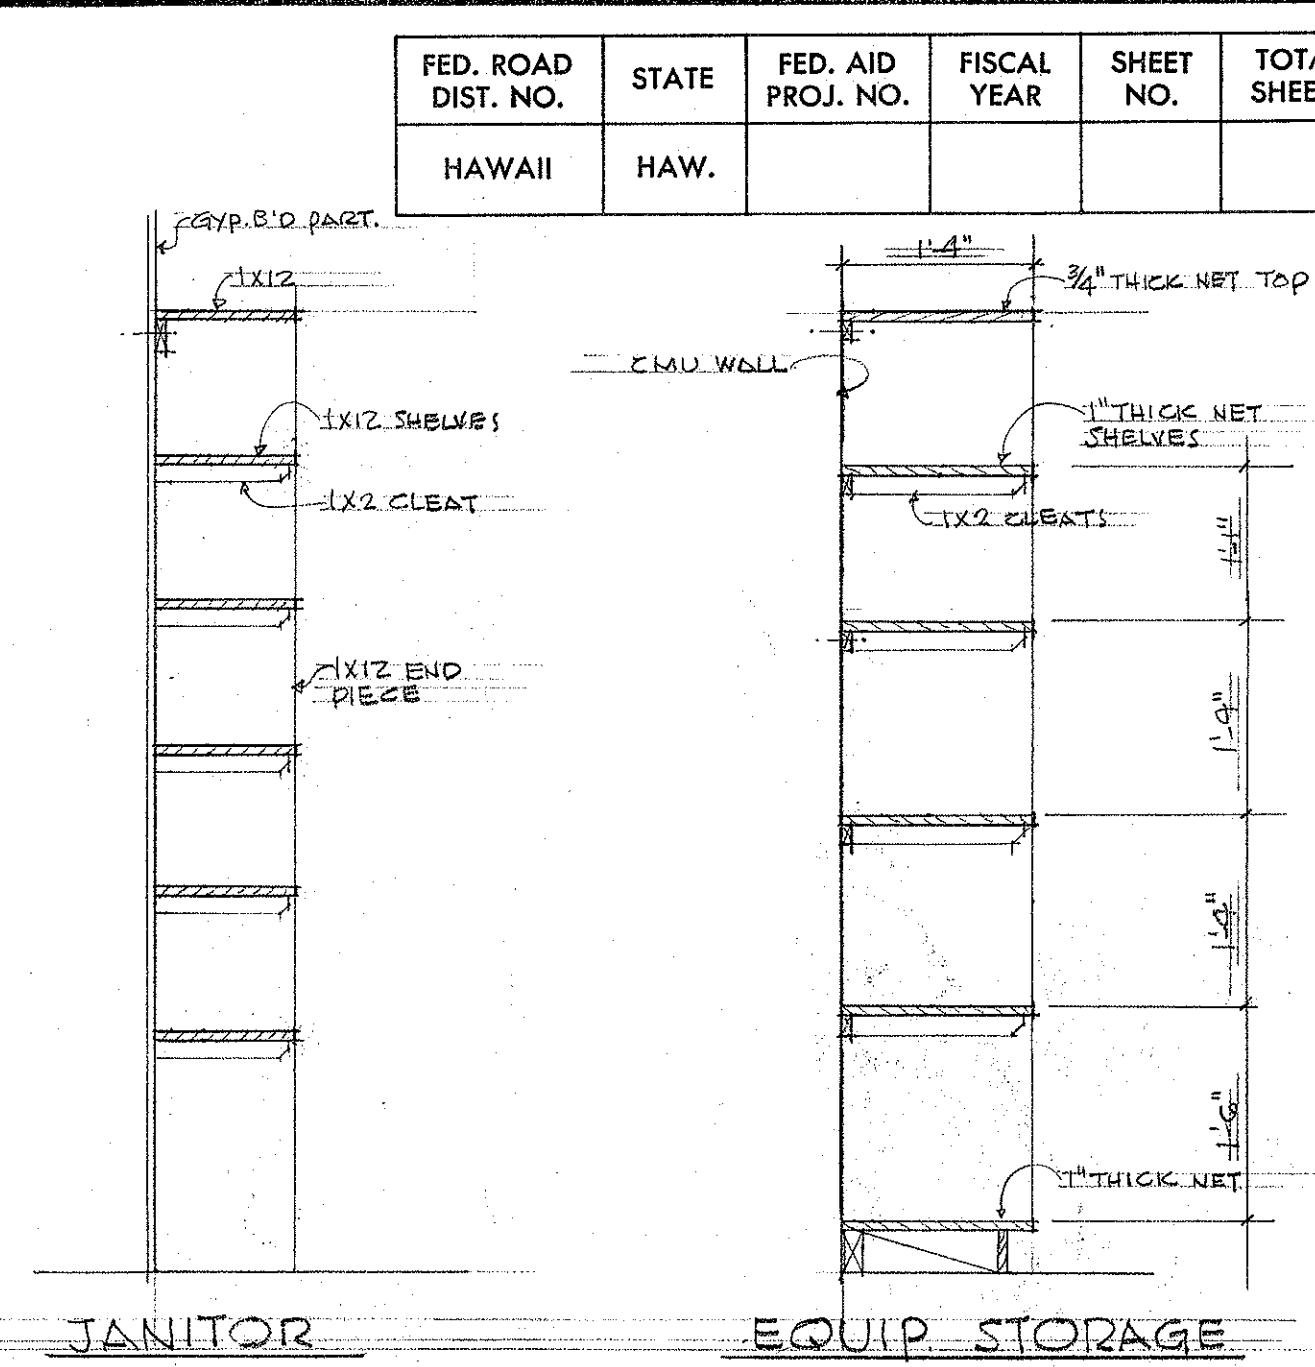


F-8 SHELVING DETAILS
SCALE AS NOTED

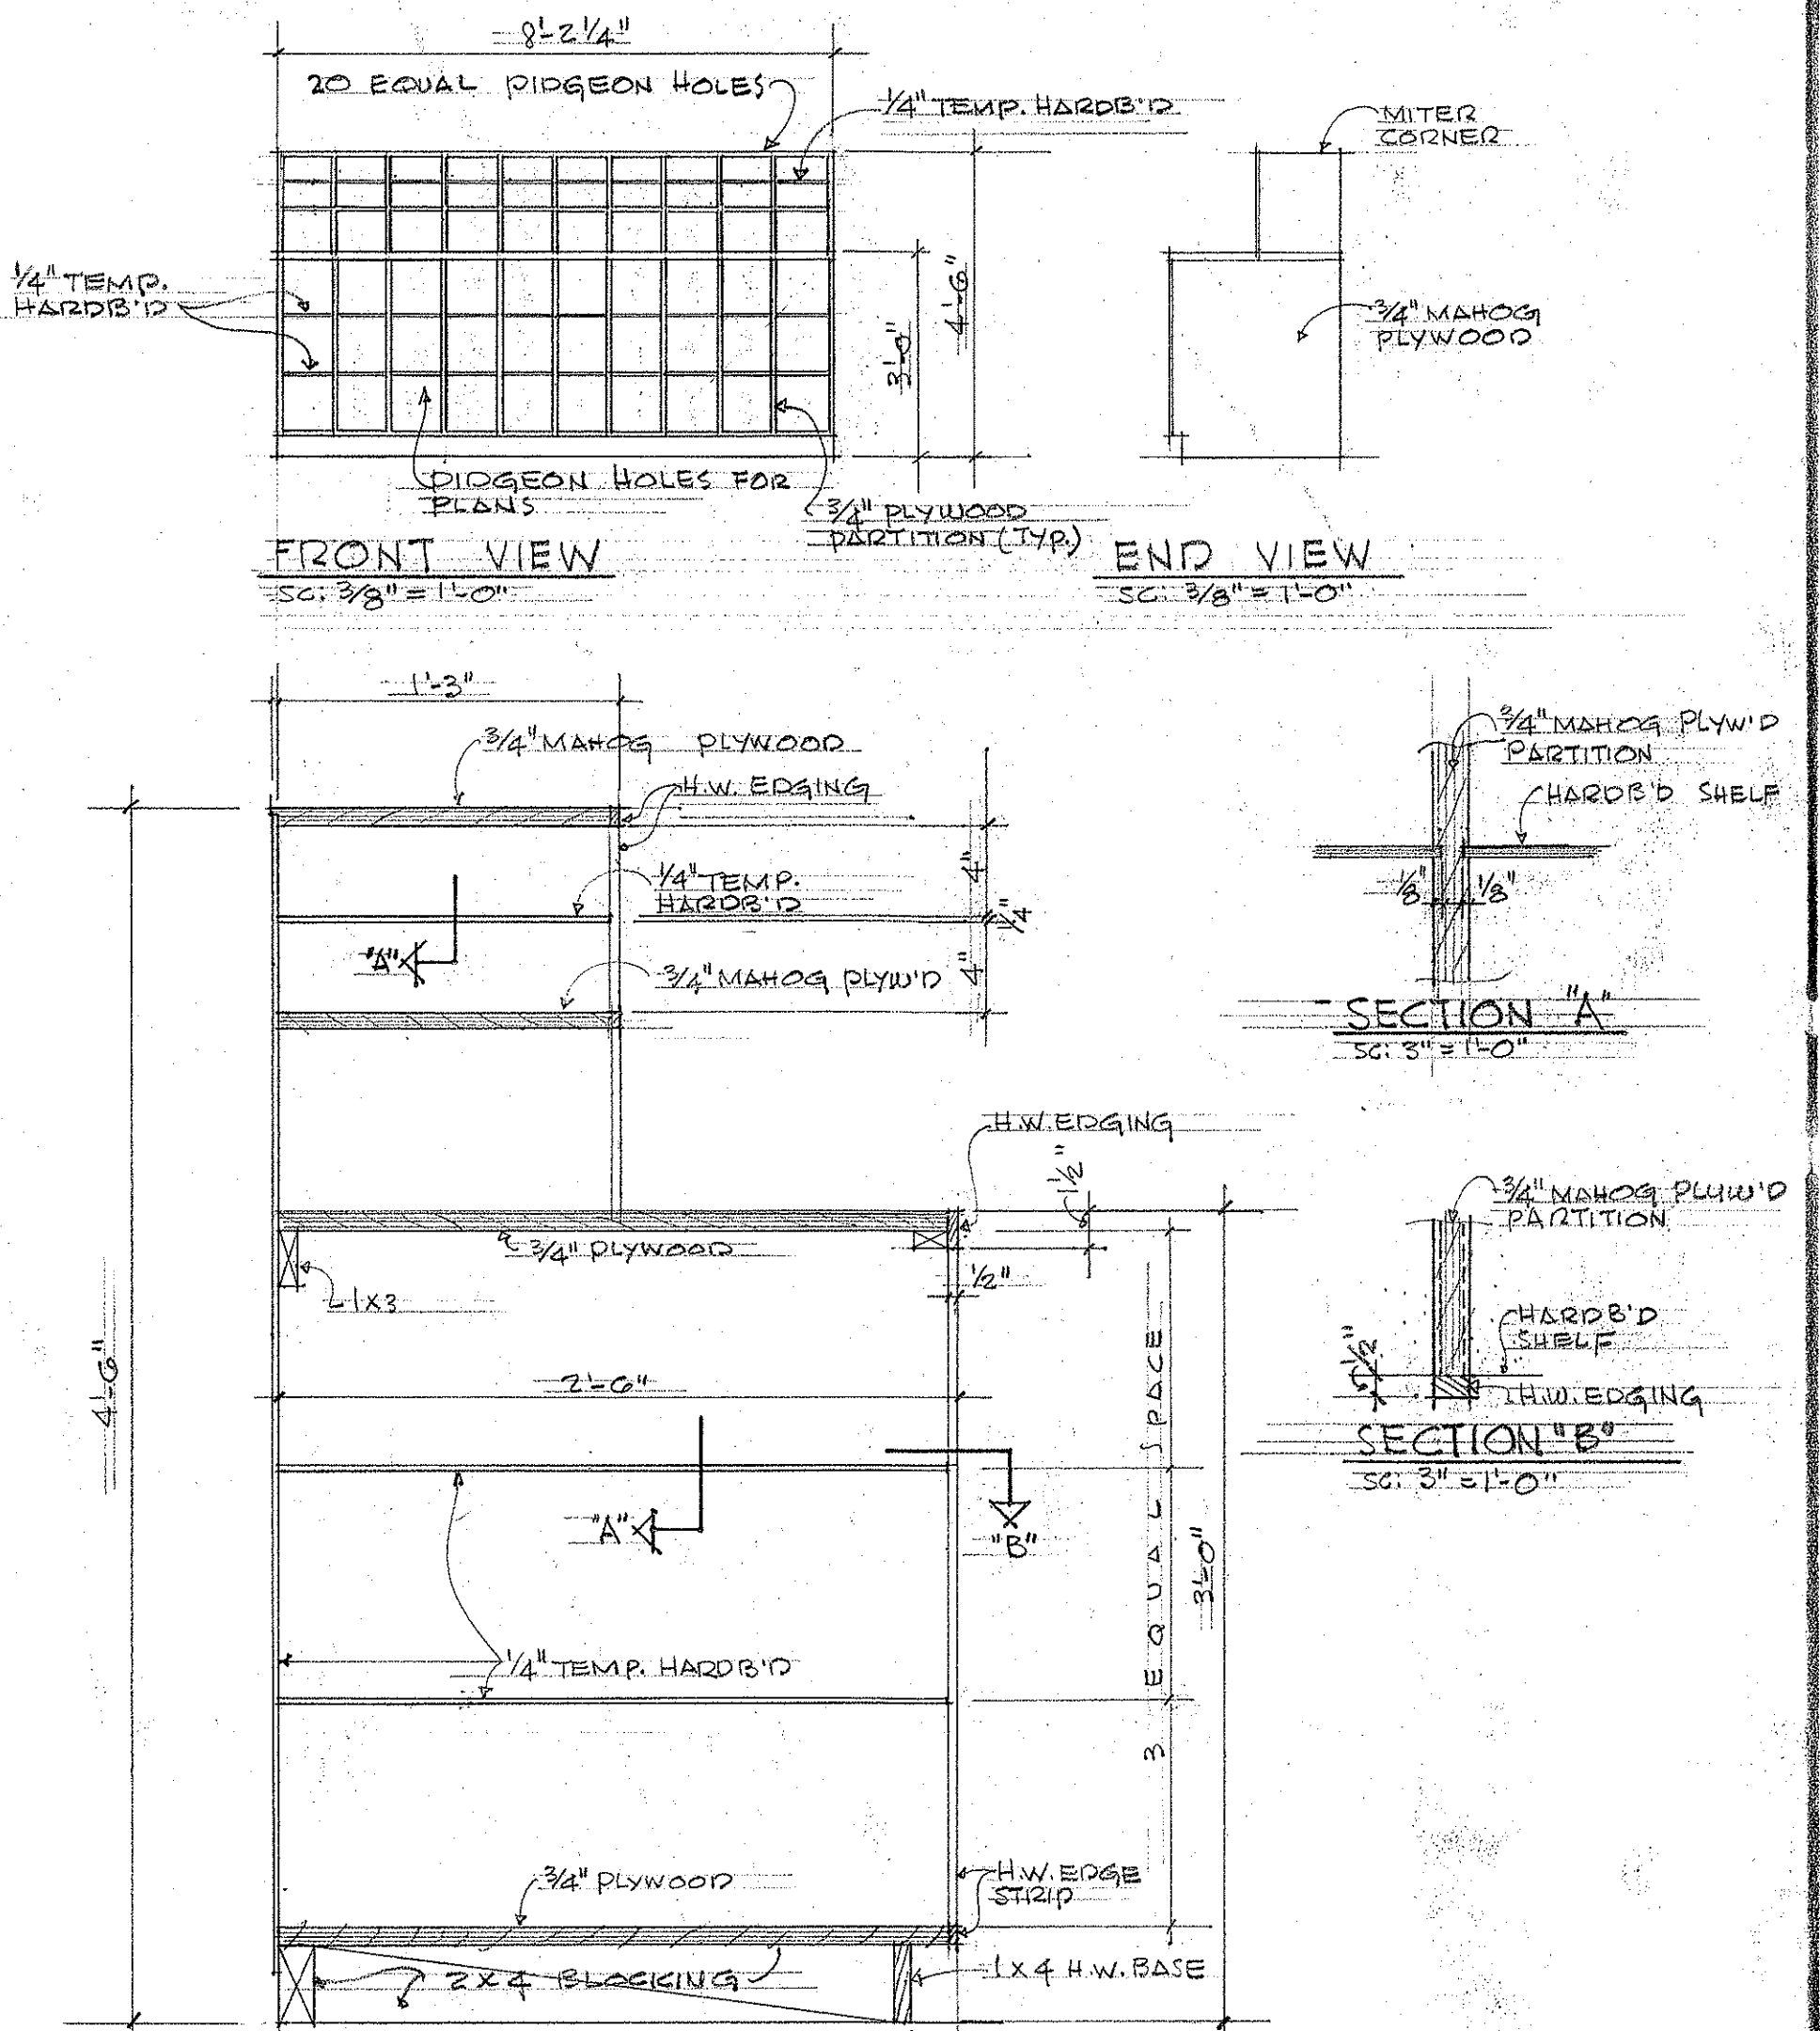


D-8 PIGEON HOLE CABINET
SCALE AS NOTED

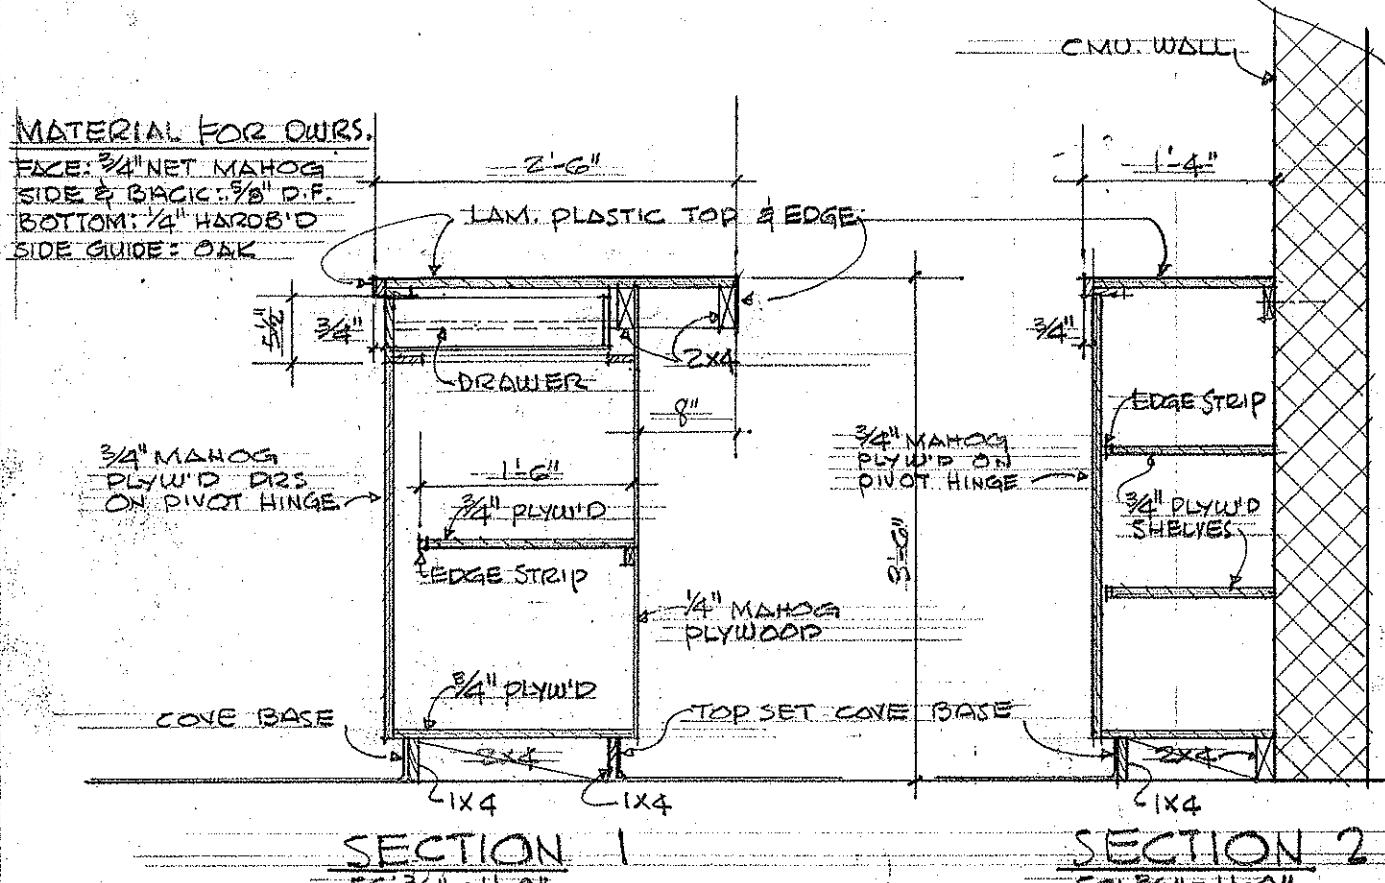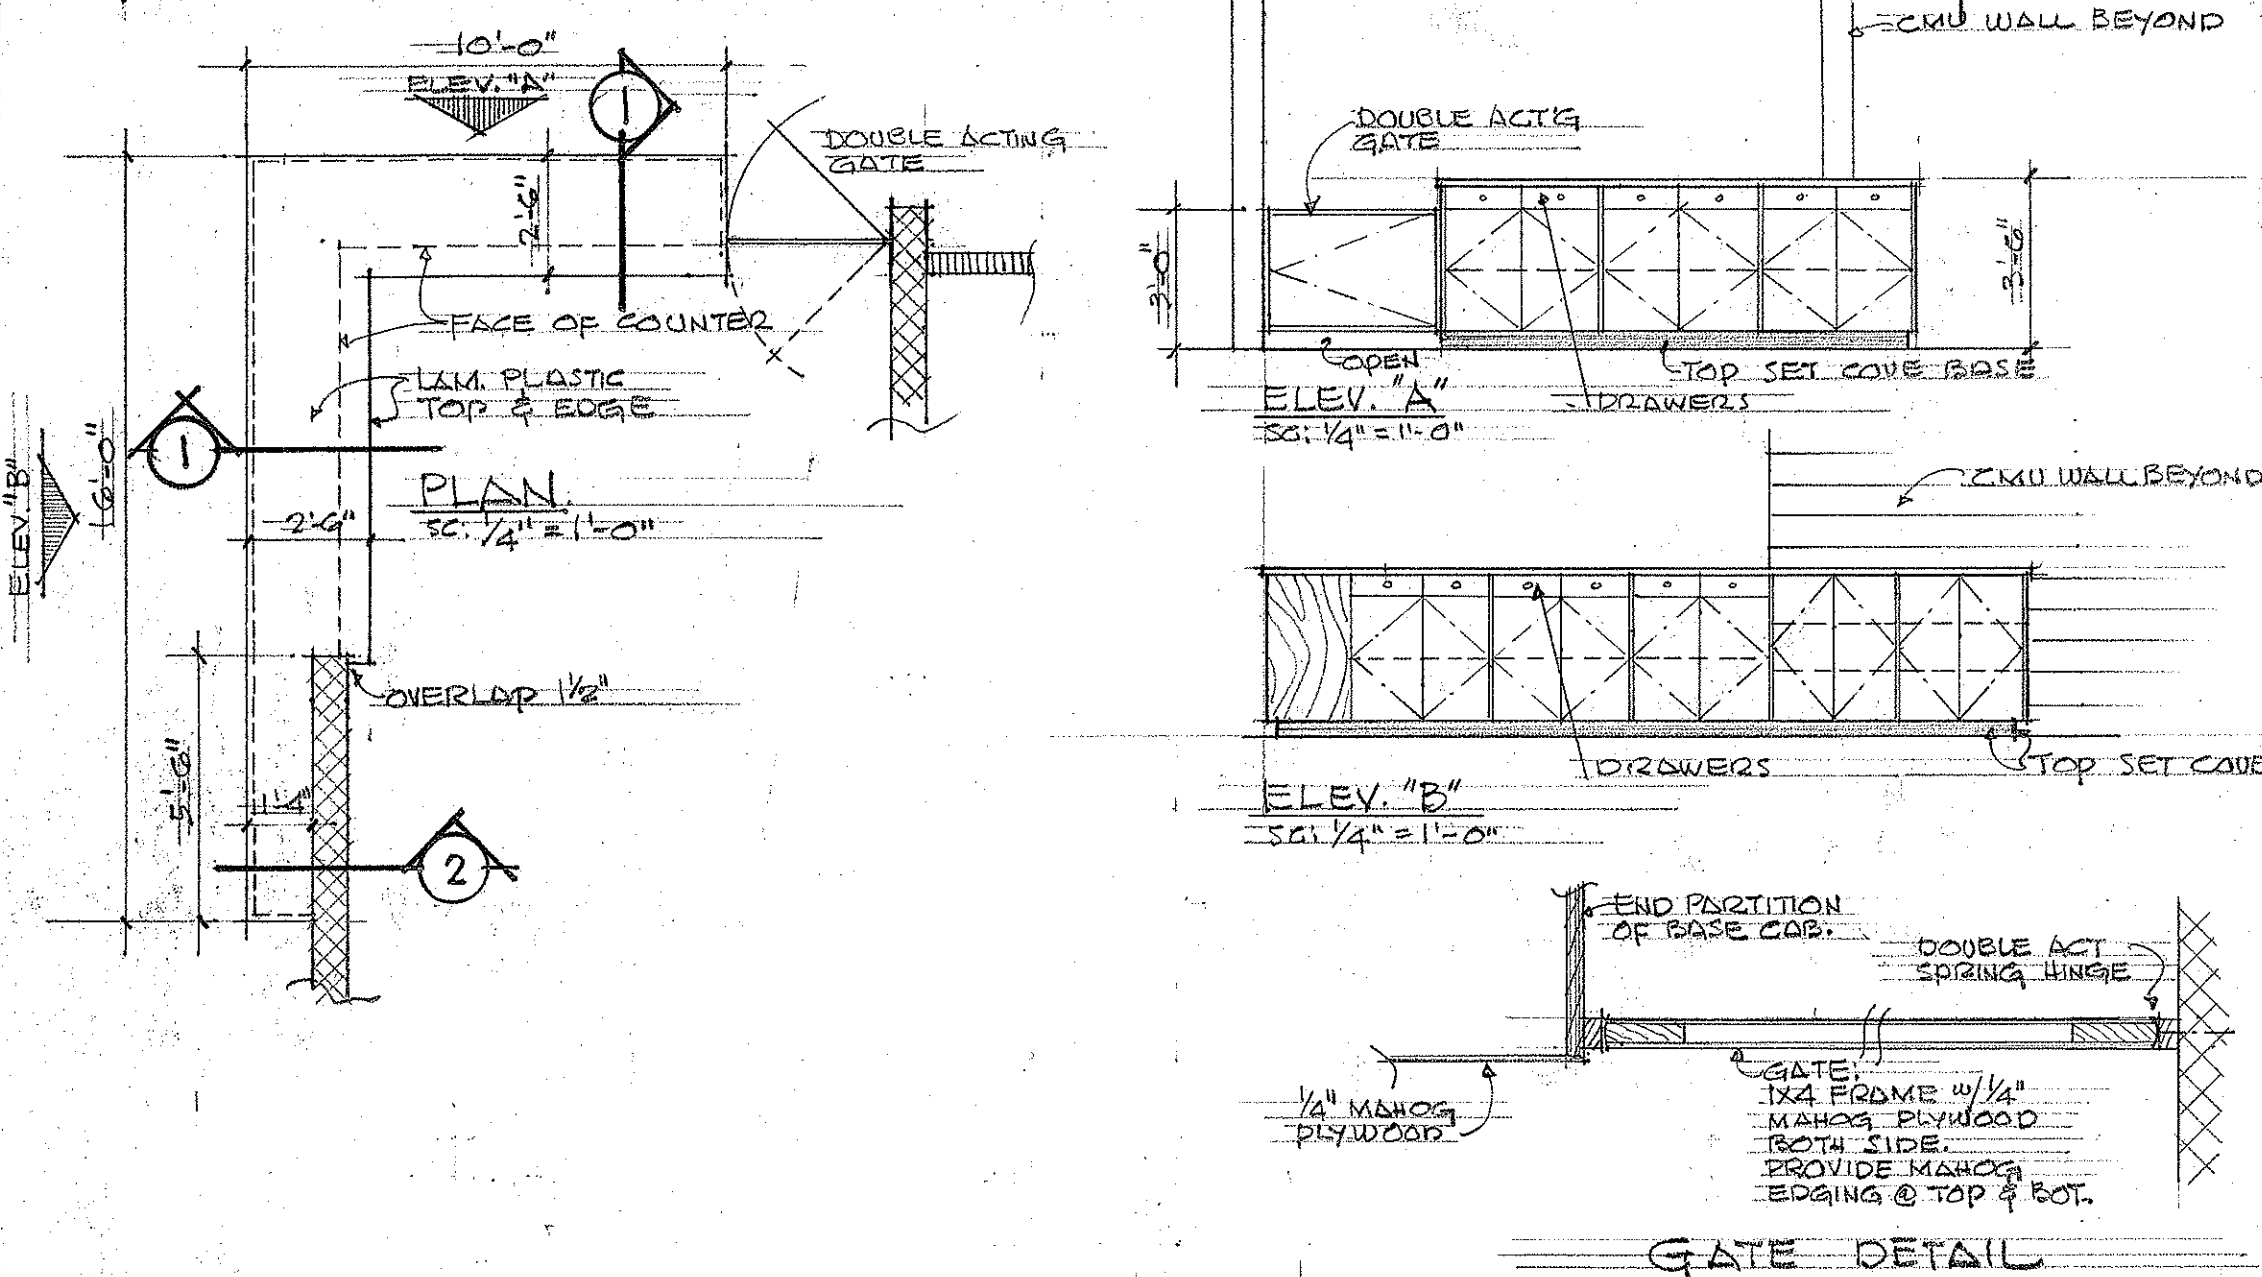

E-8 ISSUING COUNTER DETAILS
SCALE AS NOTED

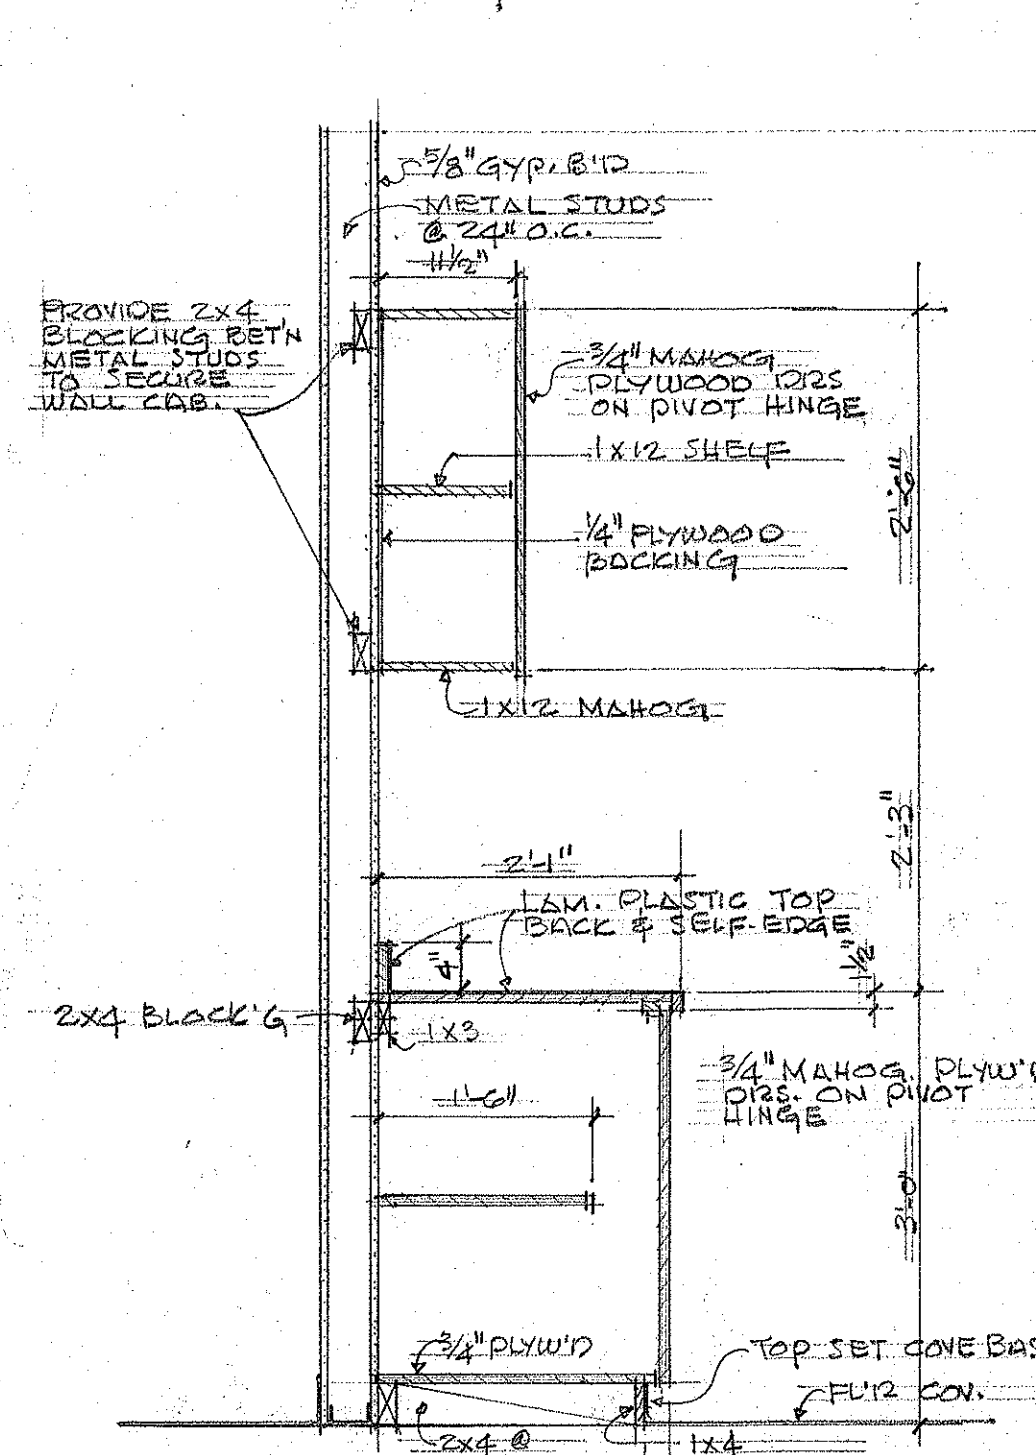

F-8 CABINET DETAIL
SCALE AS NOTED

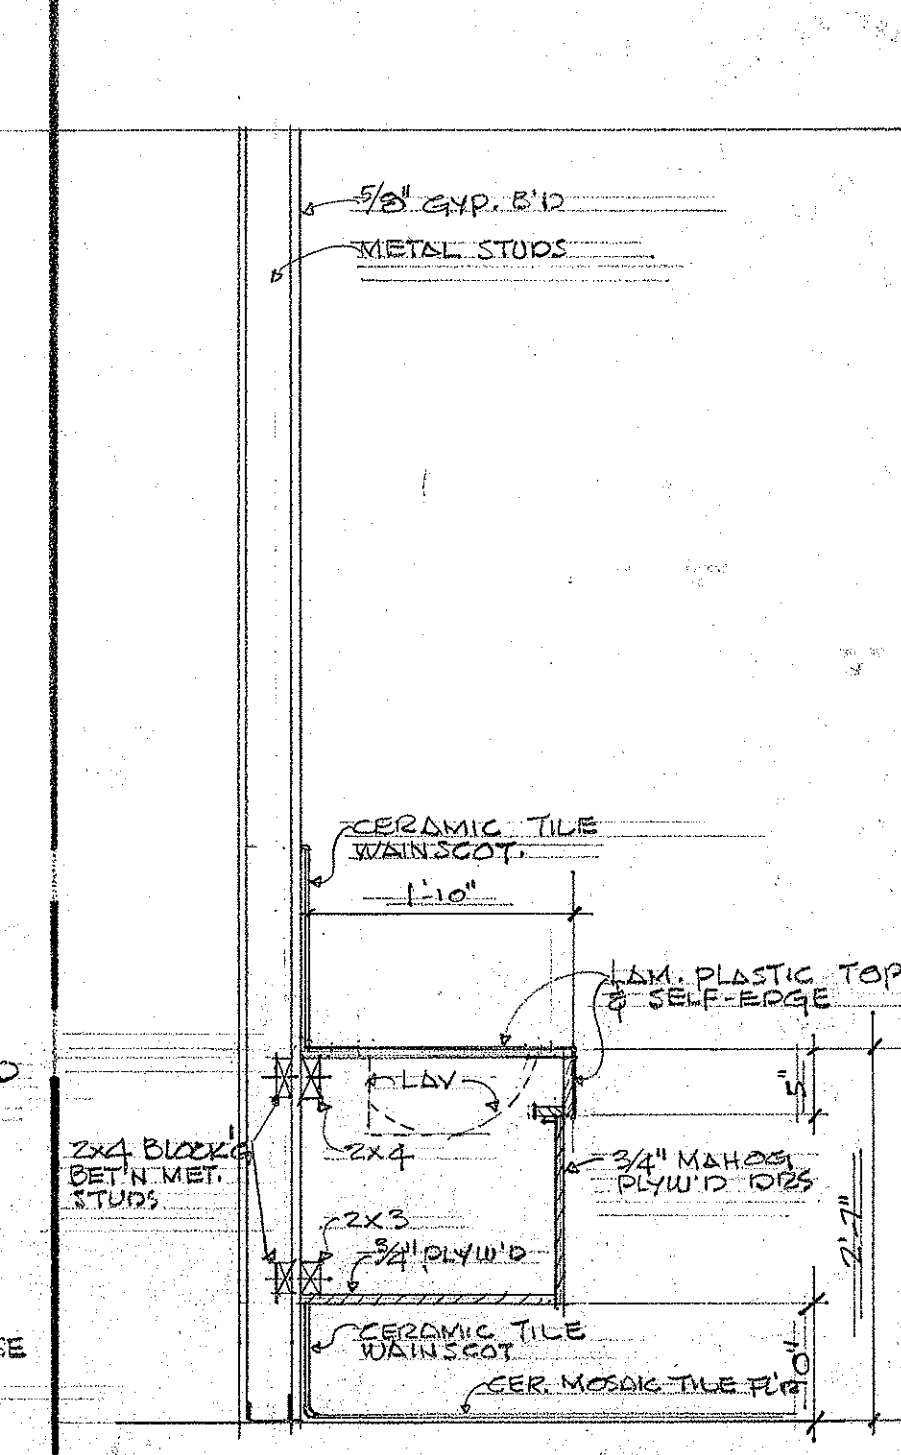

G-8 LAV. CTR. DETAIL
SCALE AS NOTED

ADMINISTRATION BUILDING

STATE OF HAWAII
DEPARTMENT OF TRANSPORTATION
HIGHWAYS DIVISION
OAHU DISTRICT BASEYARD FACILITIES
SHAFTER FLATS INDUSTRIAL DEVELOPMENT
AT MOANALUA, HONOLULU, OAHU, HAWAII
CASEWORK DETAILS.



THIS WORK WAS PREPARED BY
ME OR UNDER MY SUPERVISION.


HERBERT Y. MATSUMURA ARCHITECT
811 KAPOLANI BLVD HONOLULU, HAWAII

SHEET No. A-8 OF 42 SHEETS


ORIGINAL PLAN	DATE
TRACED BY	
DESIGNED BY	
QUANTITIES BY	
CHECKED BY	
NOTE BOOK	
No.	

11-4 11-3 263


204611 11-1
WOMEN - 24" x 12"
WOMEN - 18" x 18"

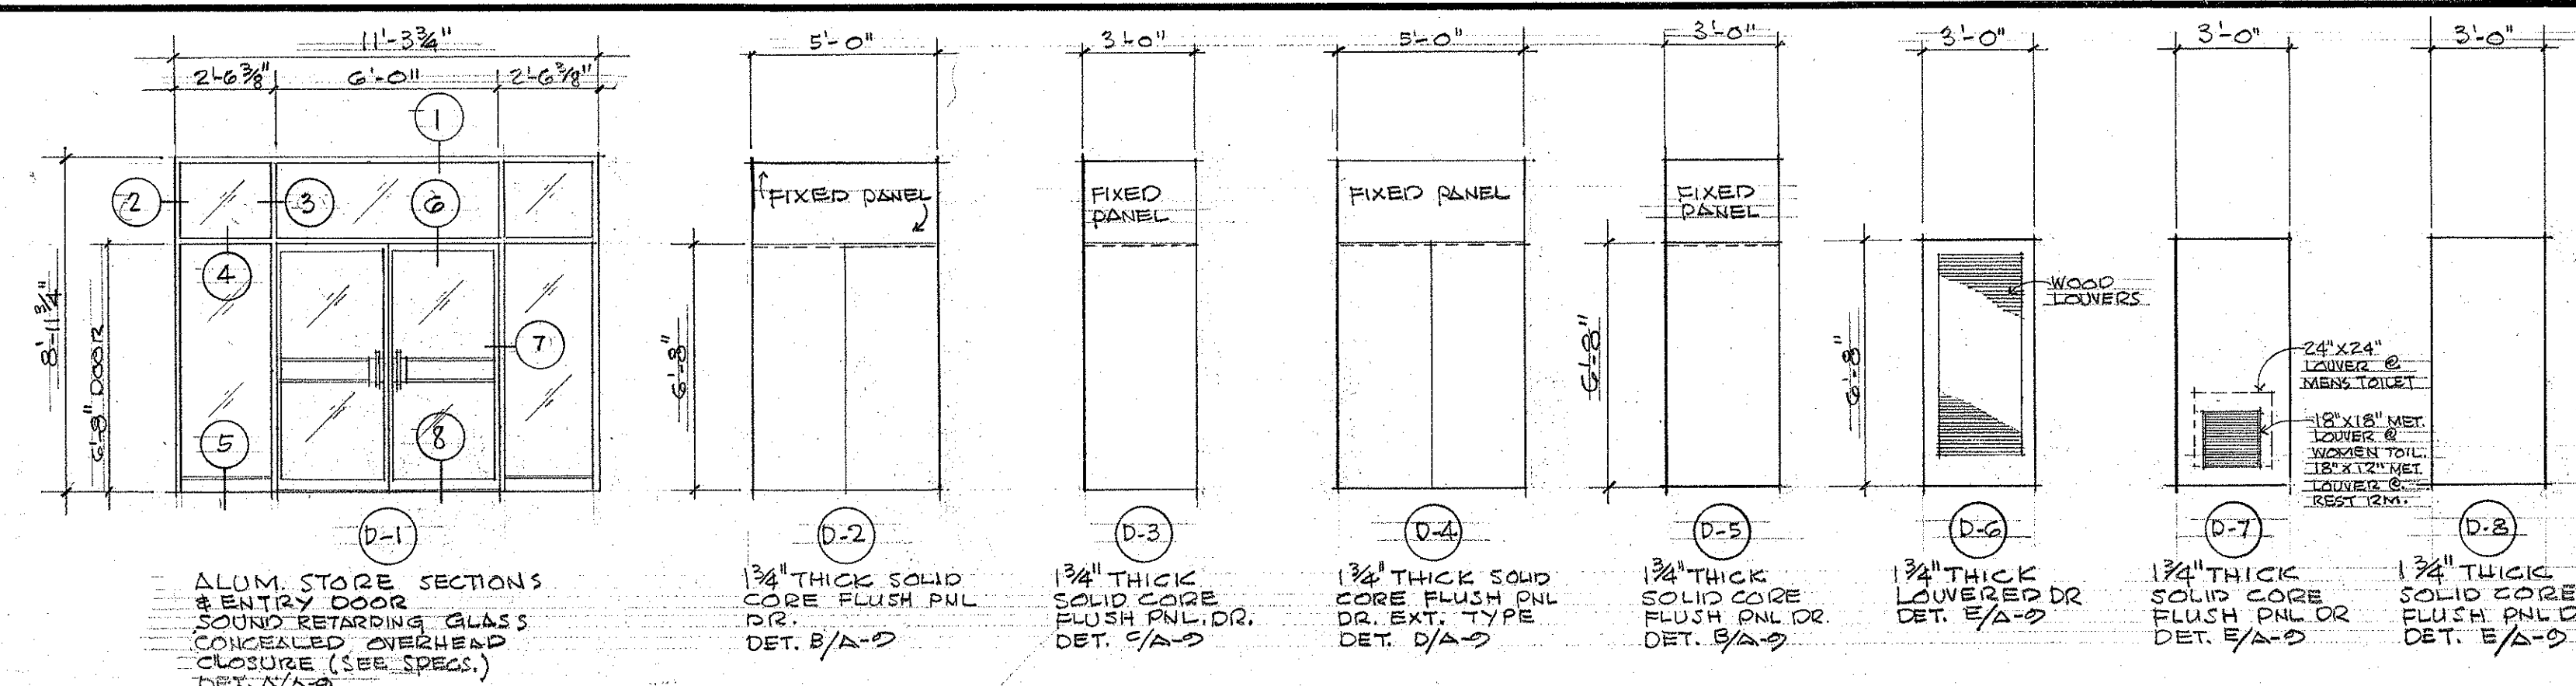


DOOR SCHEDULE
SC: 1/4" = 1'-0"

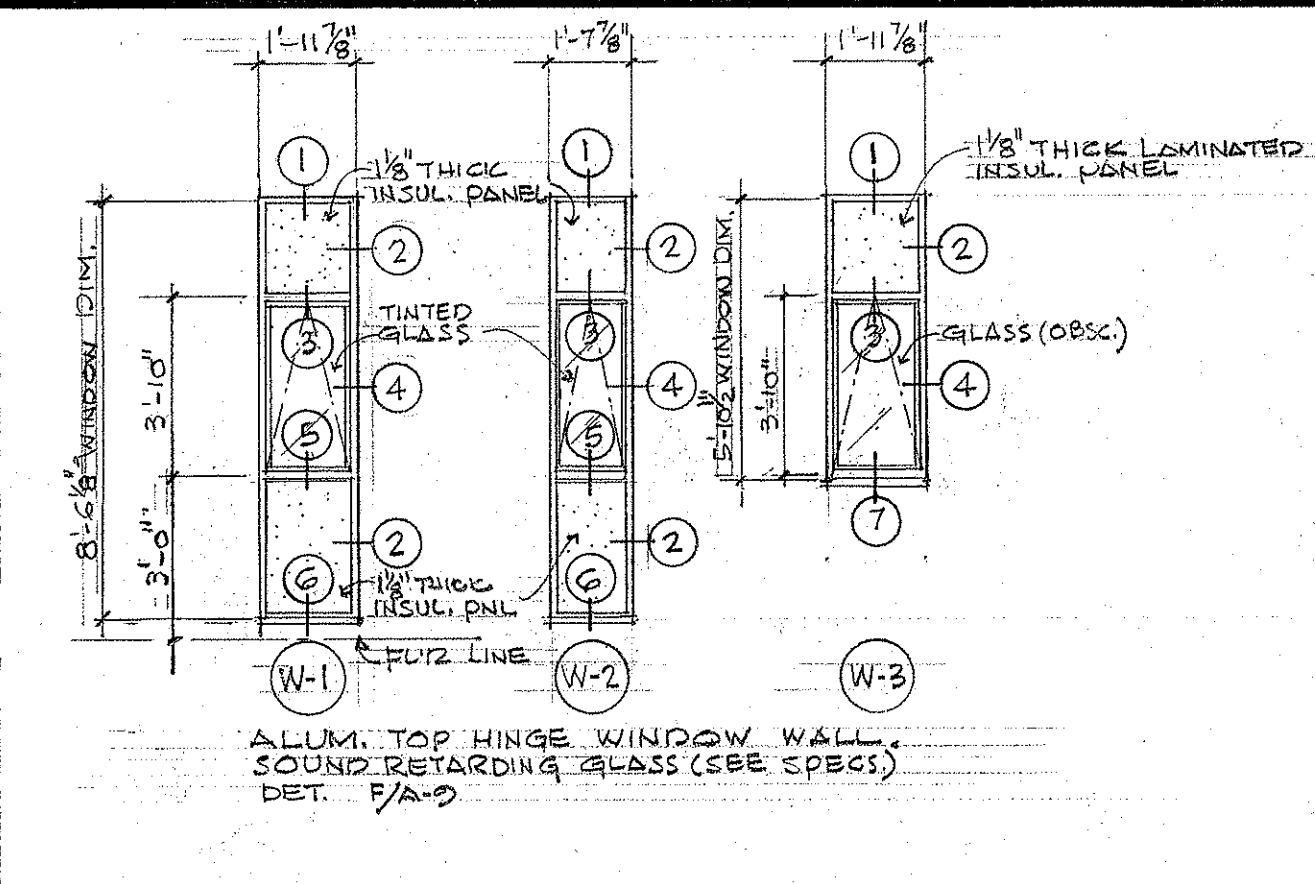


WINDOW SCHEDULE
SC: 1/4" = 1'-0"

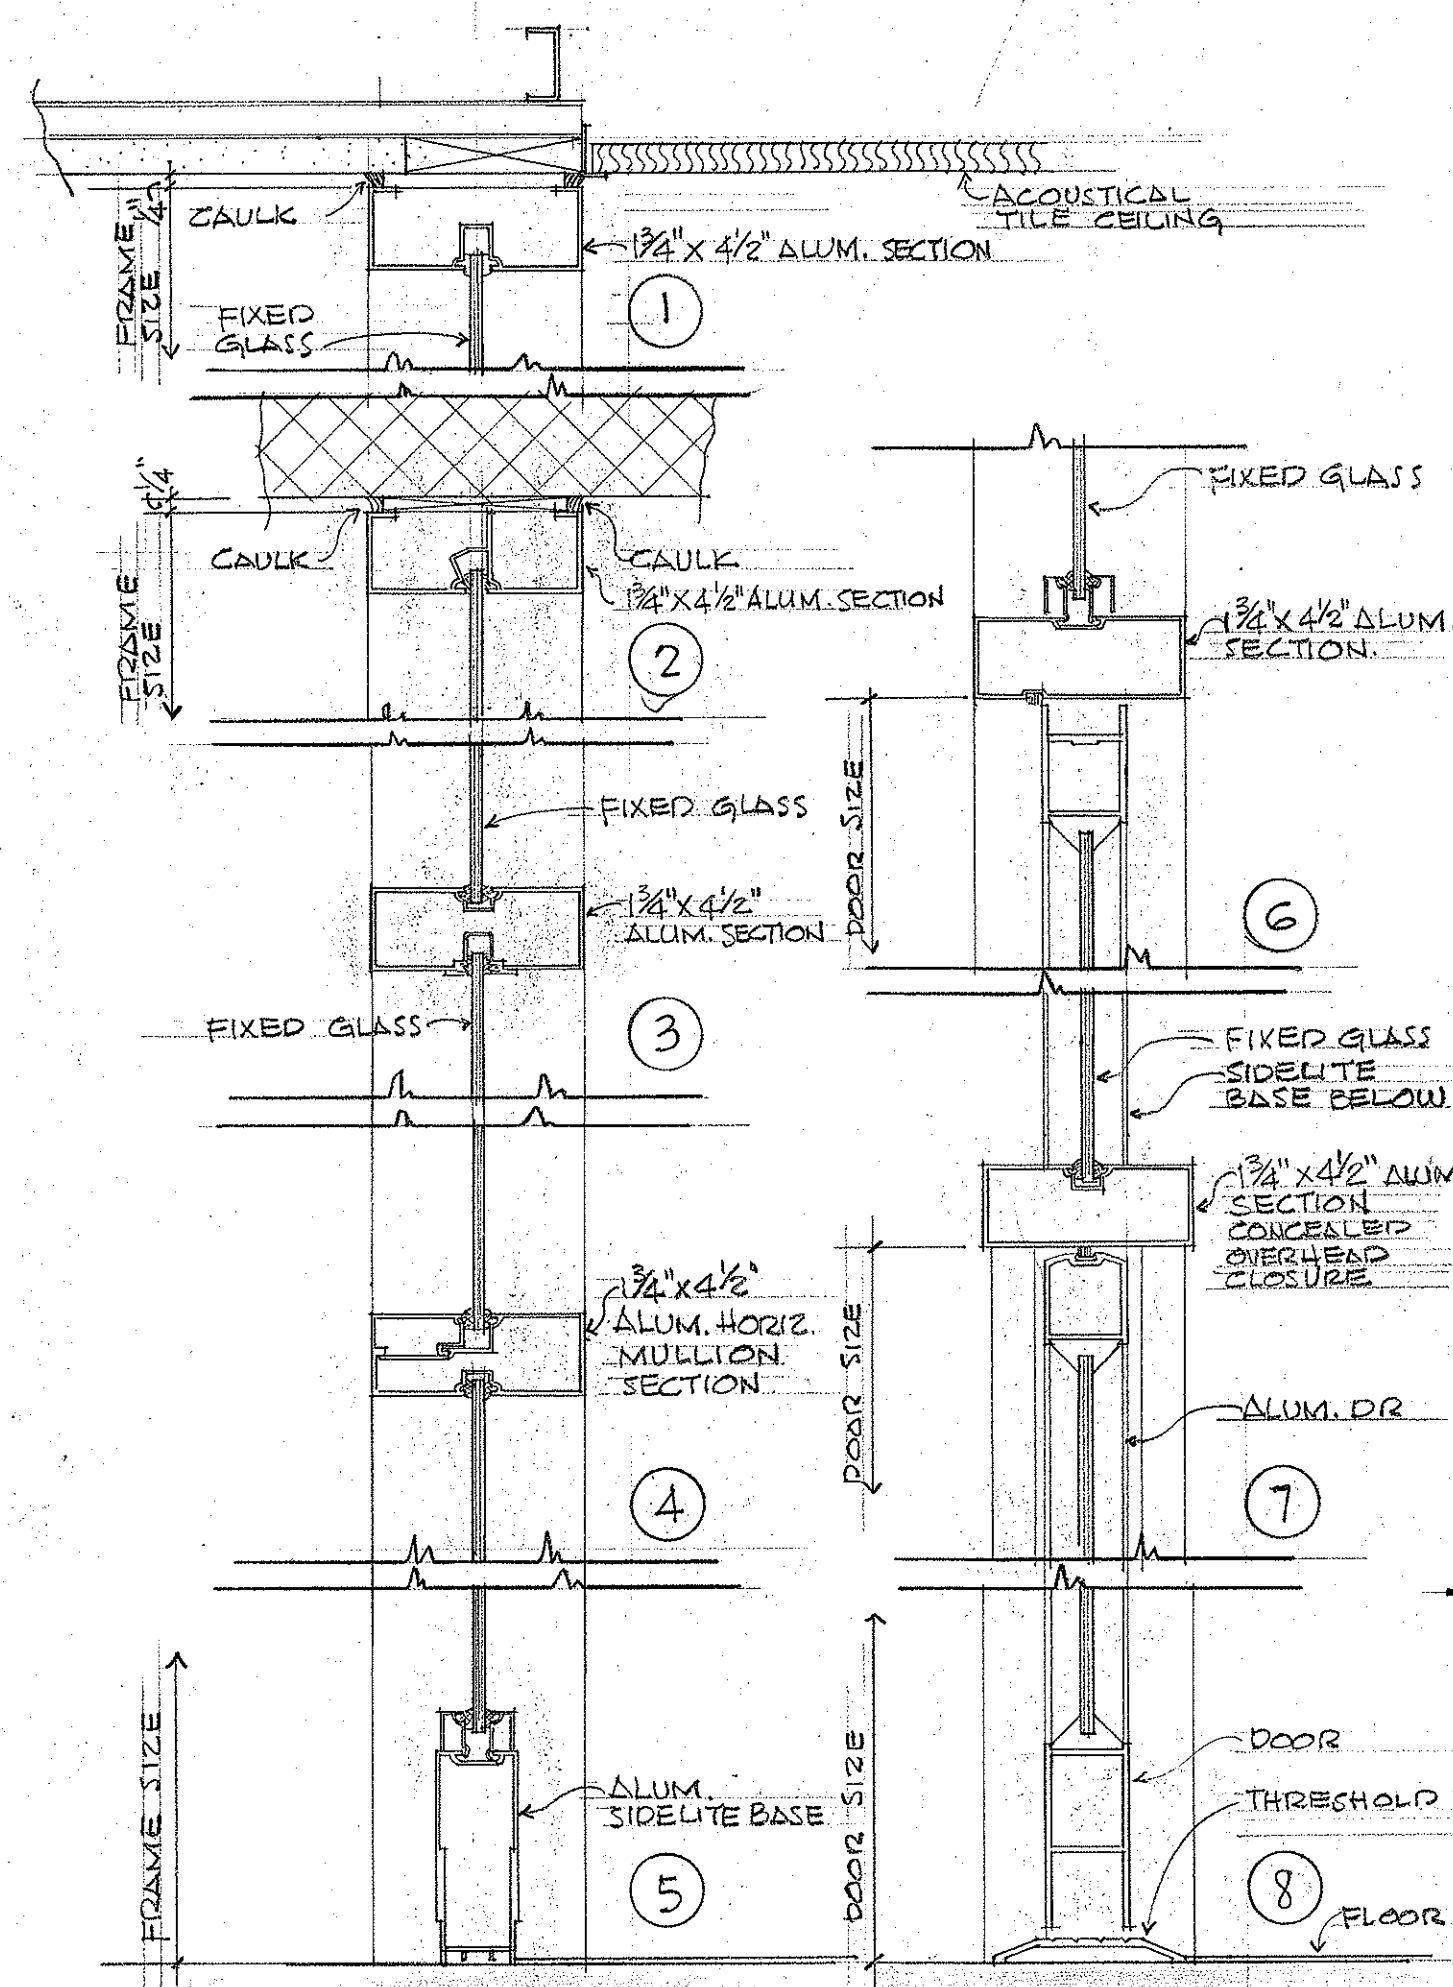


A-9 ENTRANCE DOOR DETAILS
SC: 3/4" = 1'-0"

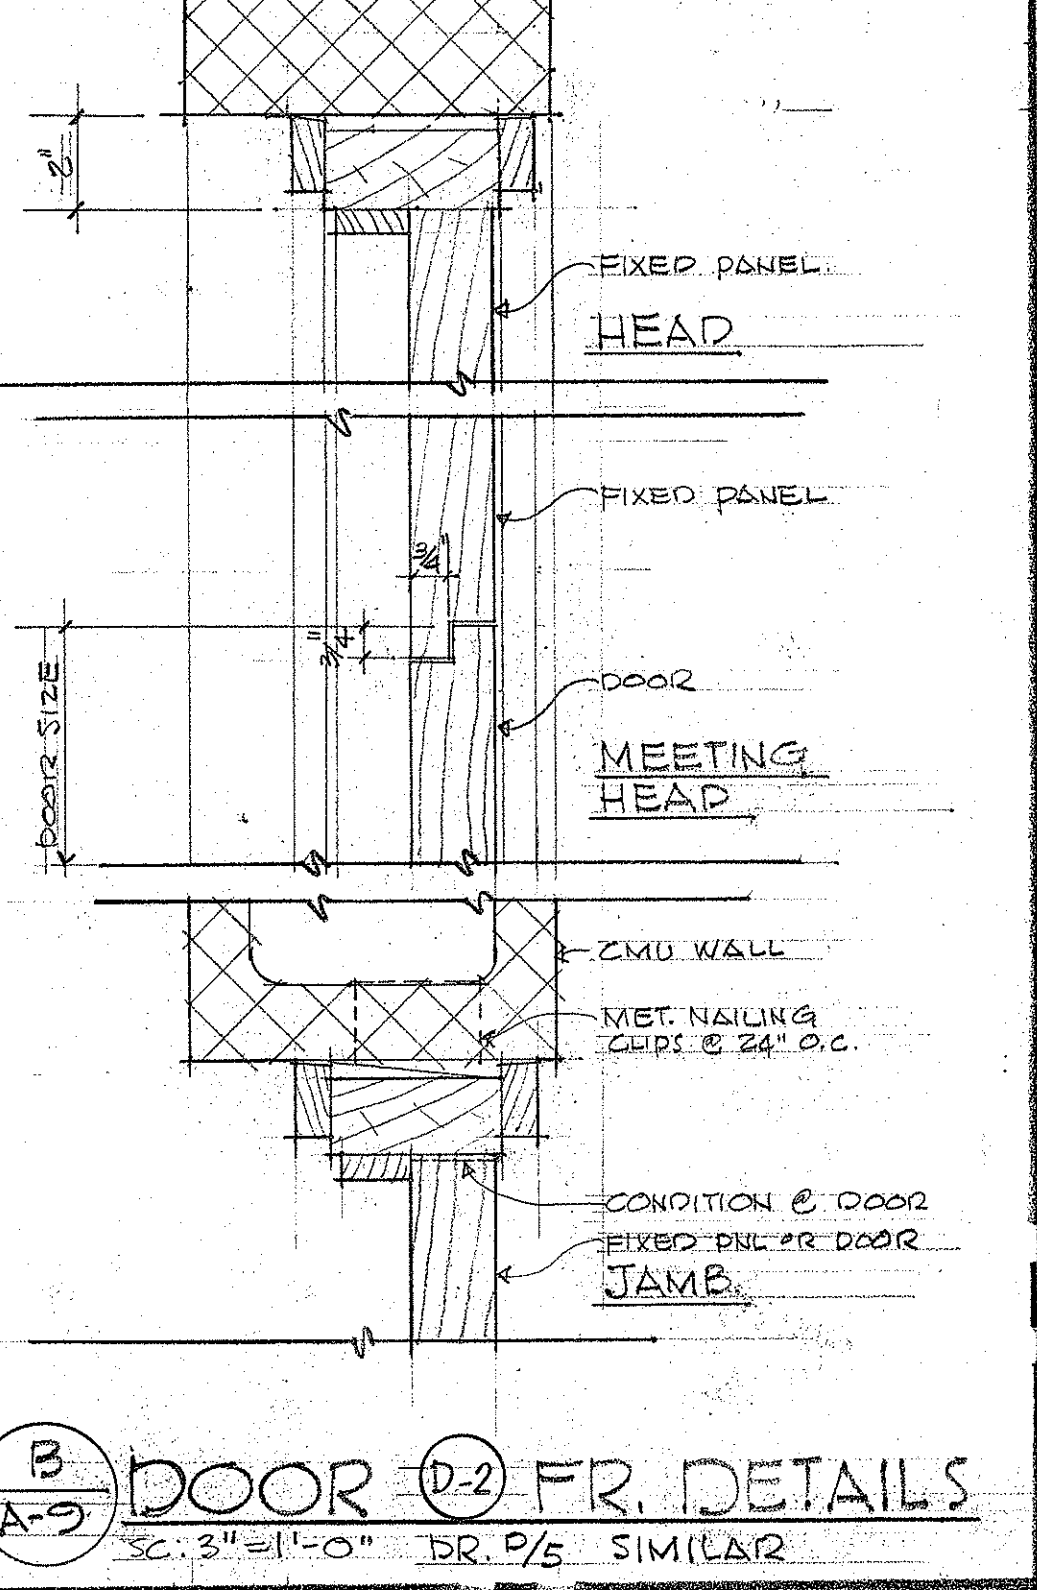


B-9 DOOR D-2 FR. DETAILS
SC: 3/4" = 1'-0"

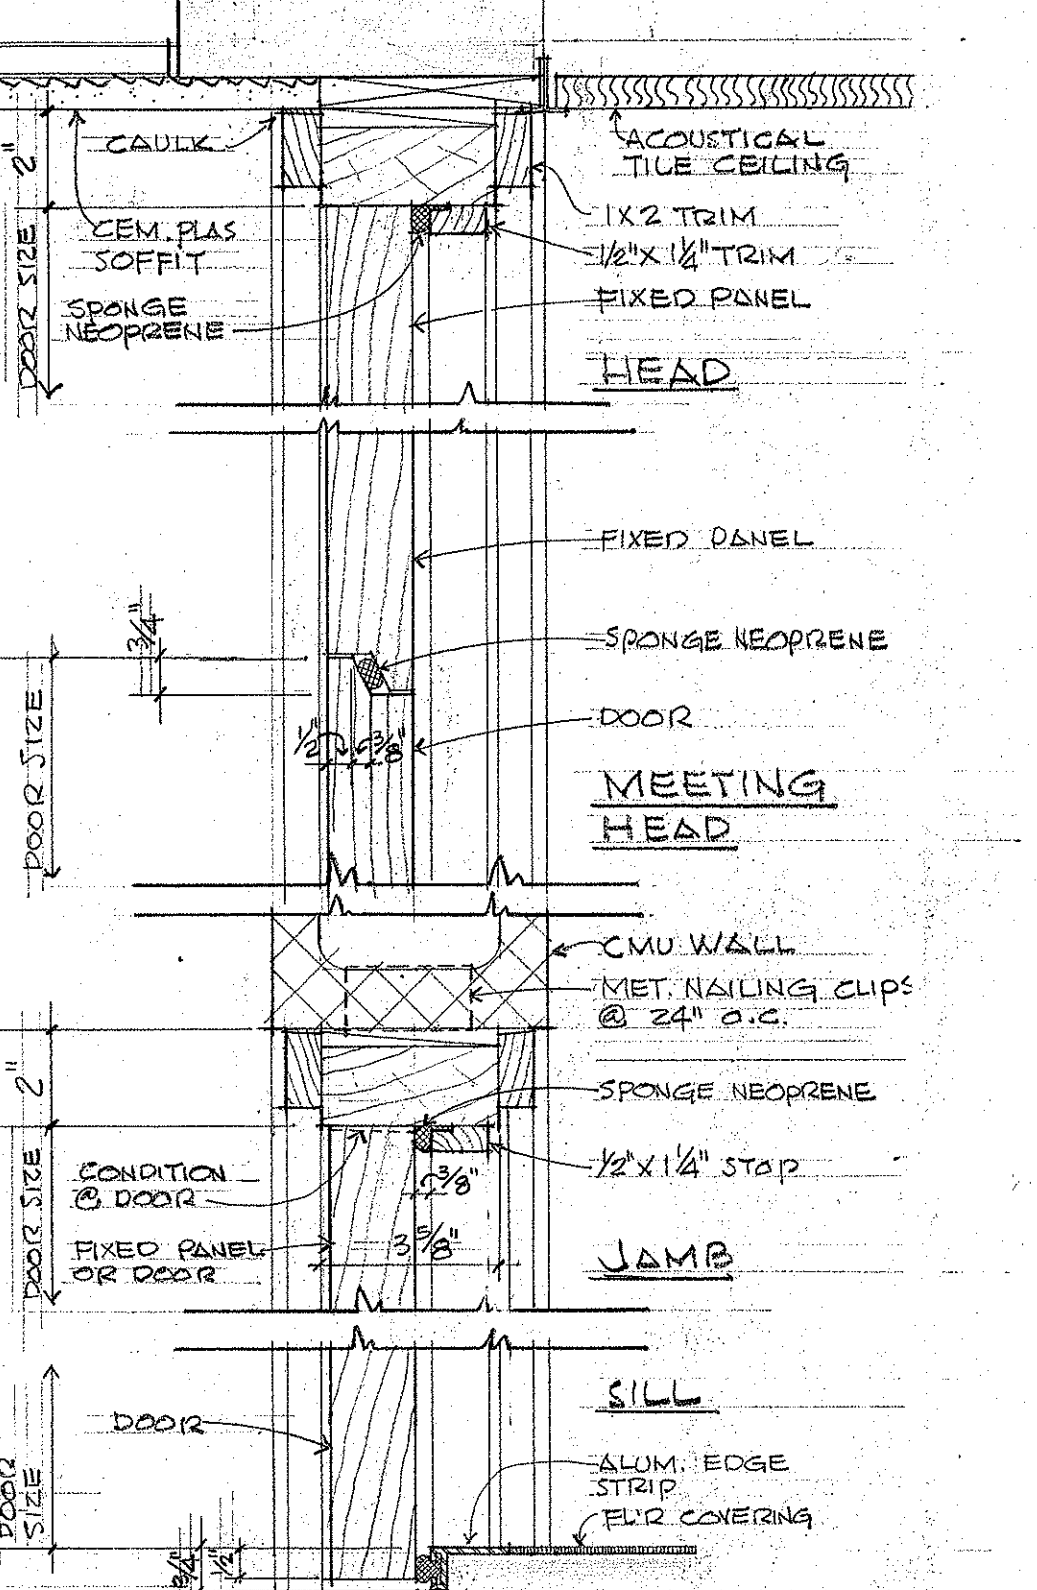


C-9 DR. D-3 FRAME DETAILS
SC: 3/4" = 1'-0"

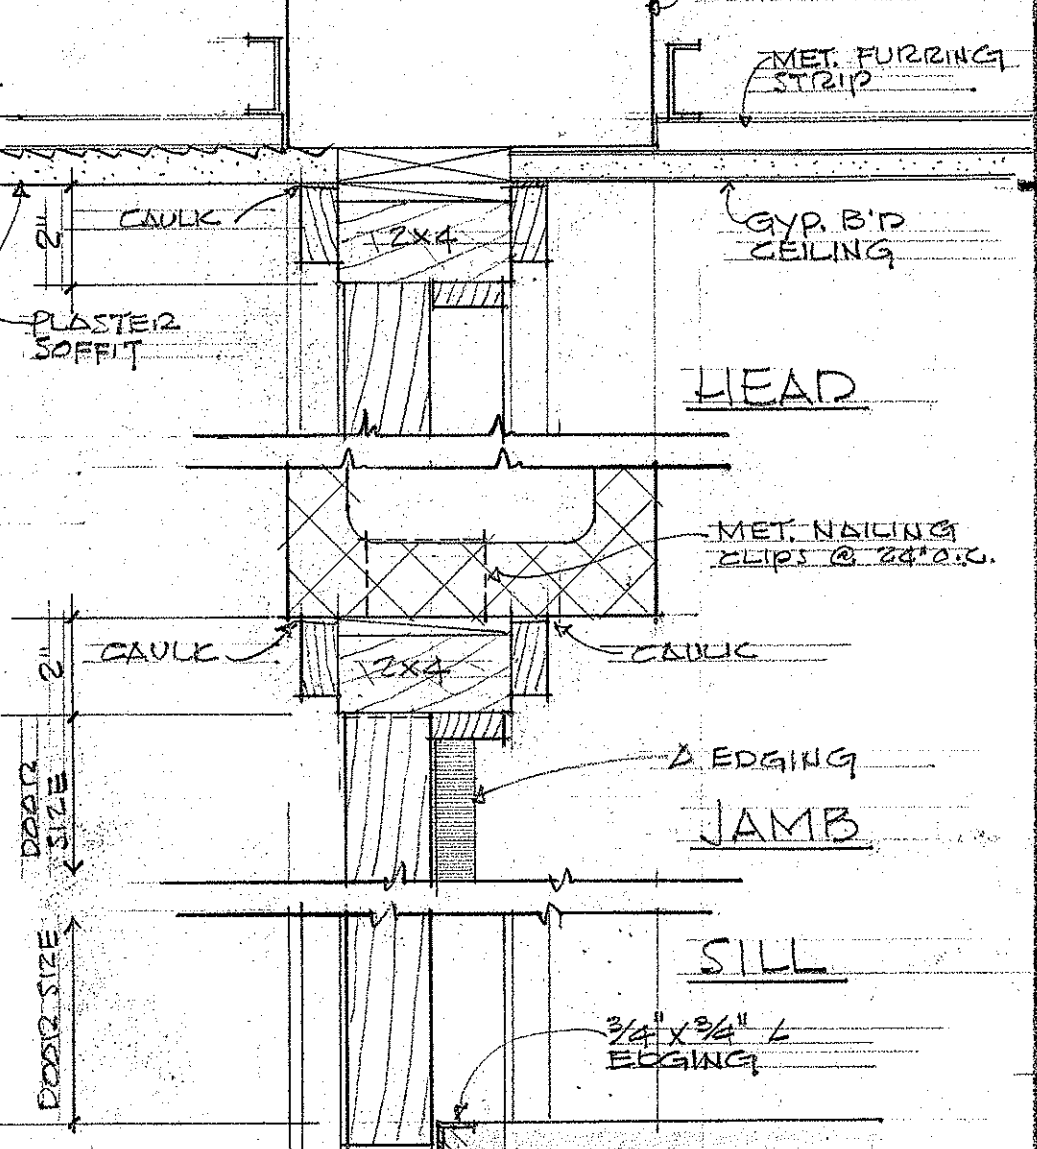


D-9 DR. D-4 FRAME DETAILS
SC: 3/4" = 1'-0"

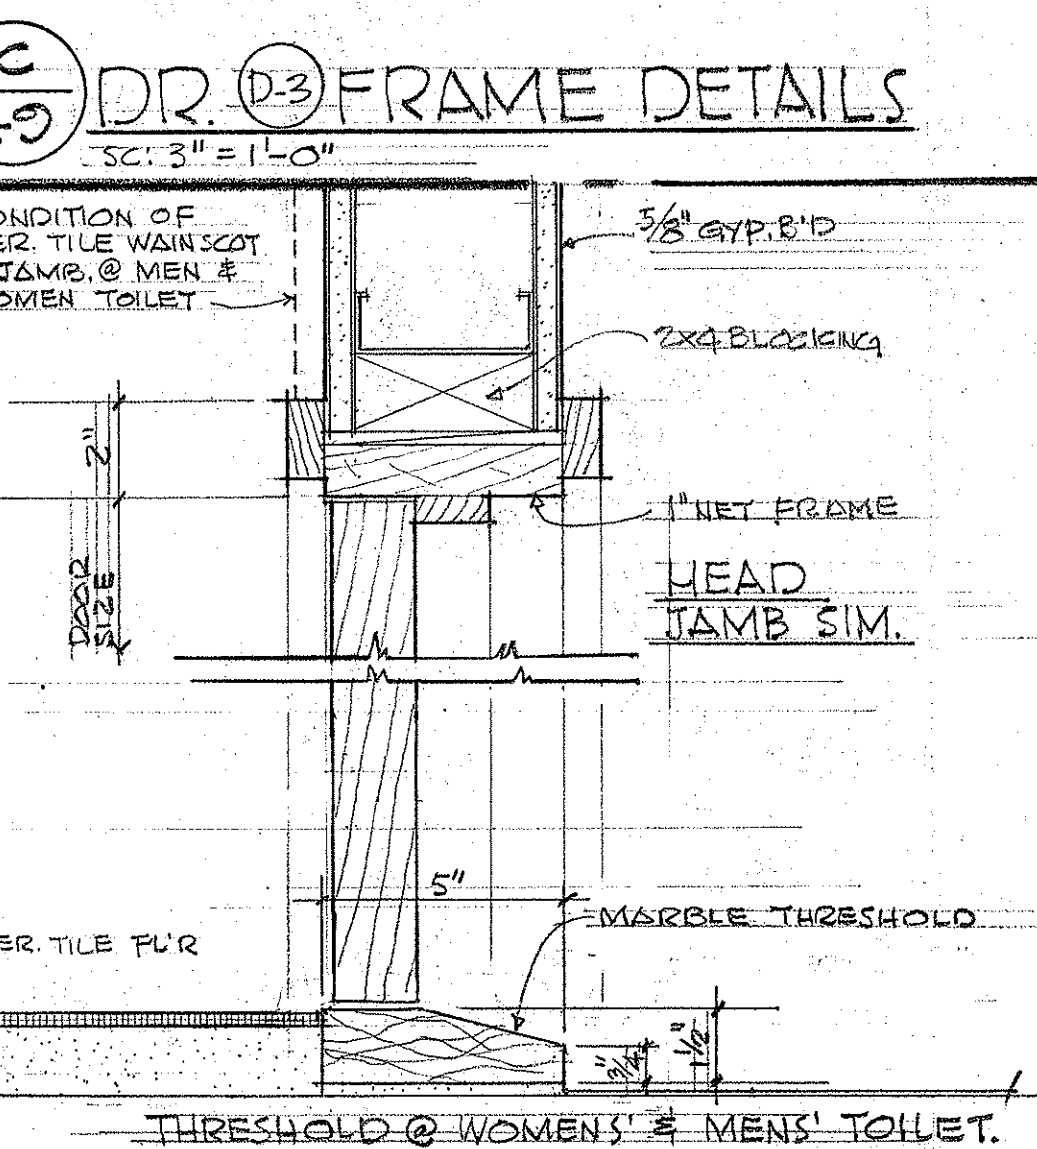

E-9 TYP. DR. FR. DET. @ DRYWALL
SC: 3/4" = 1'-0"

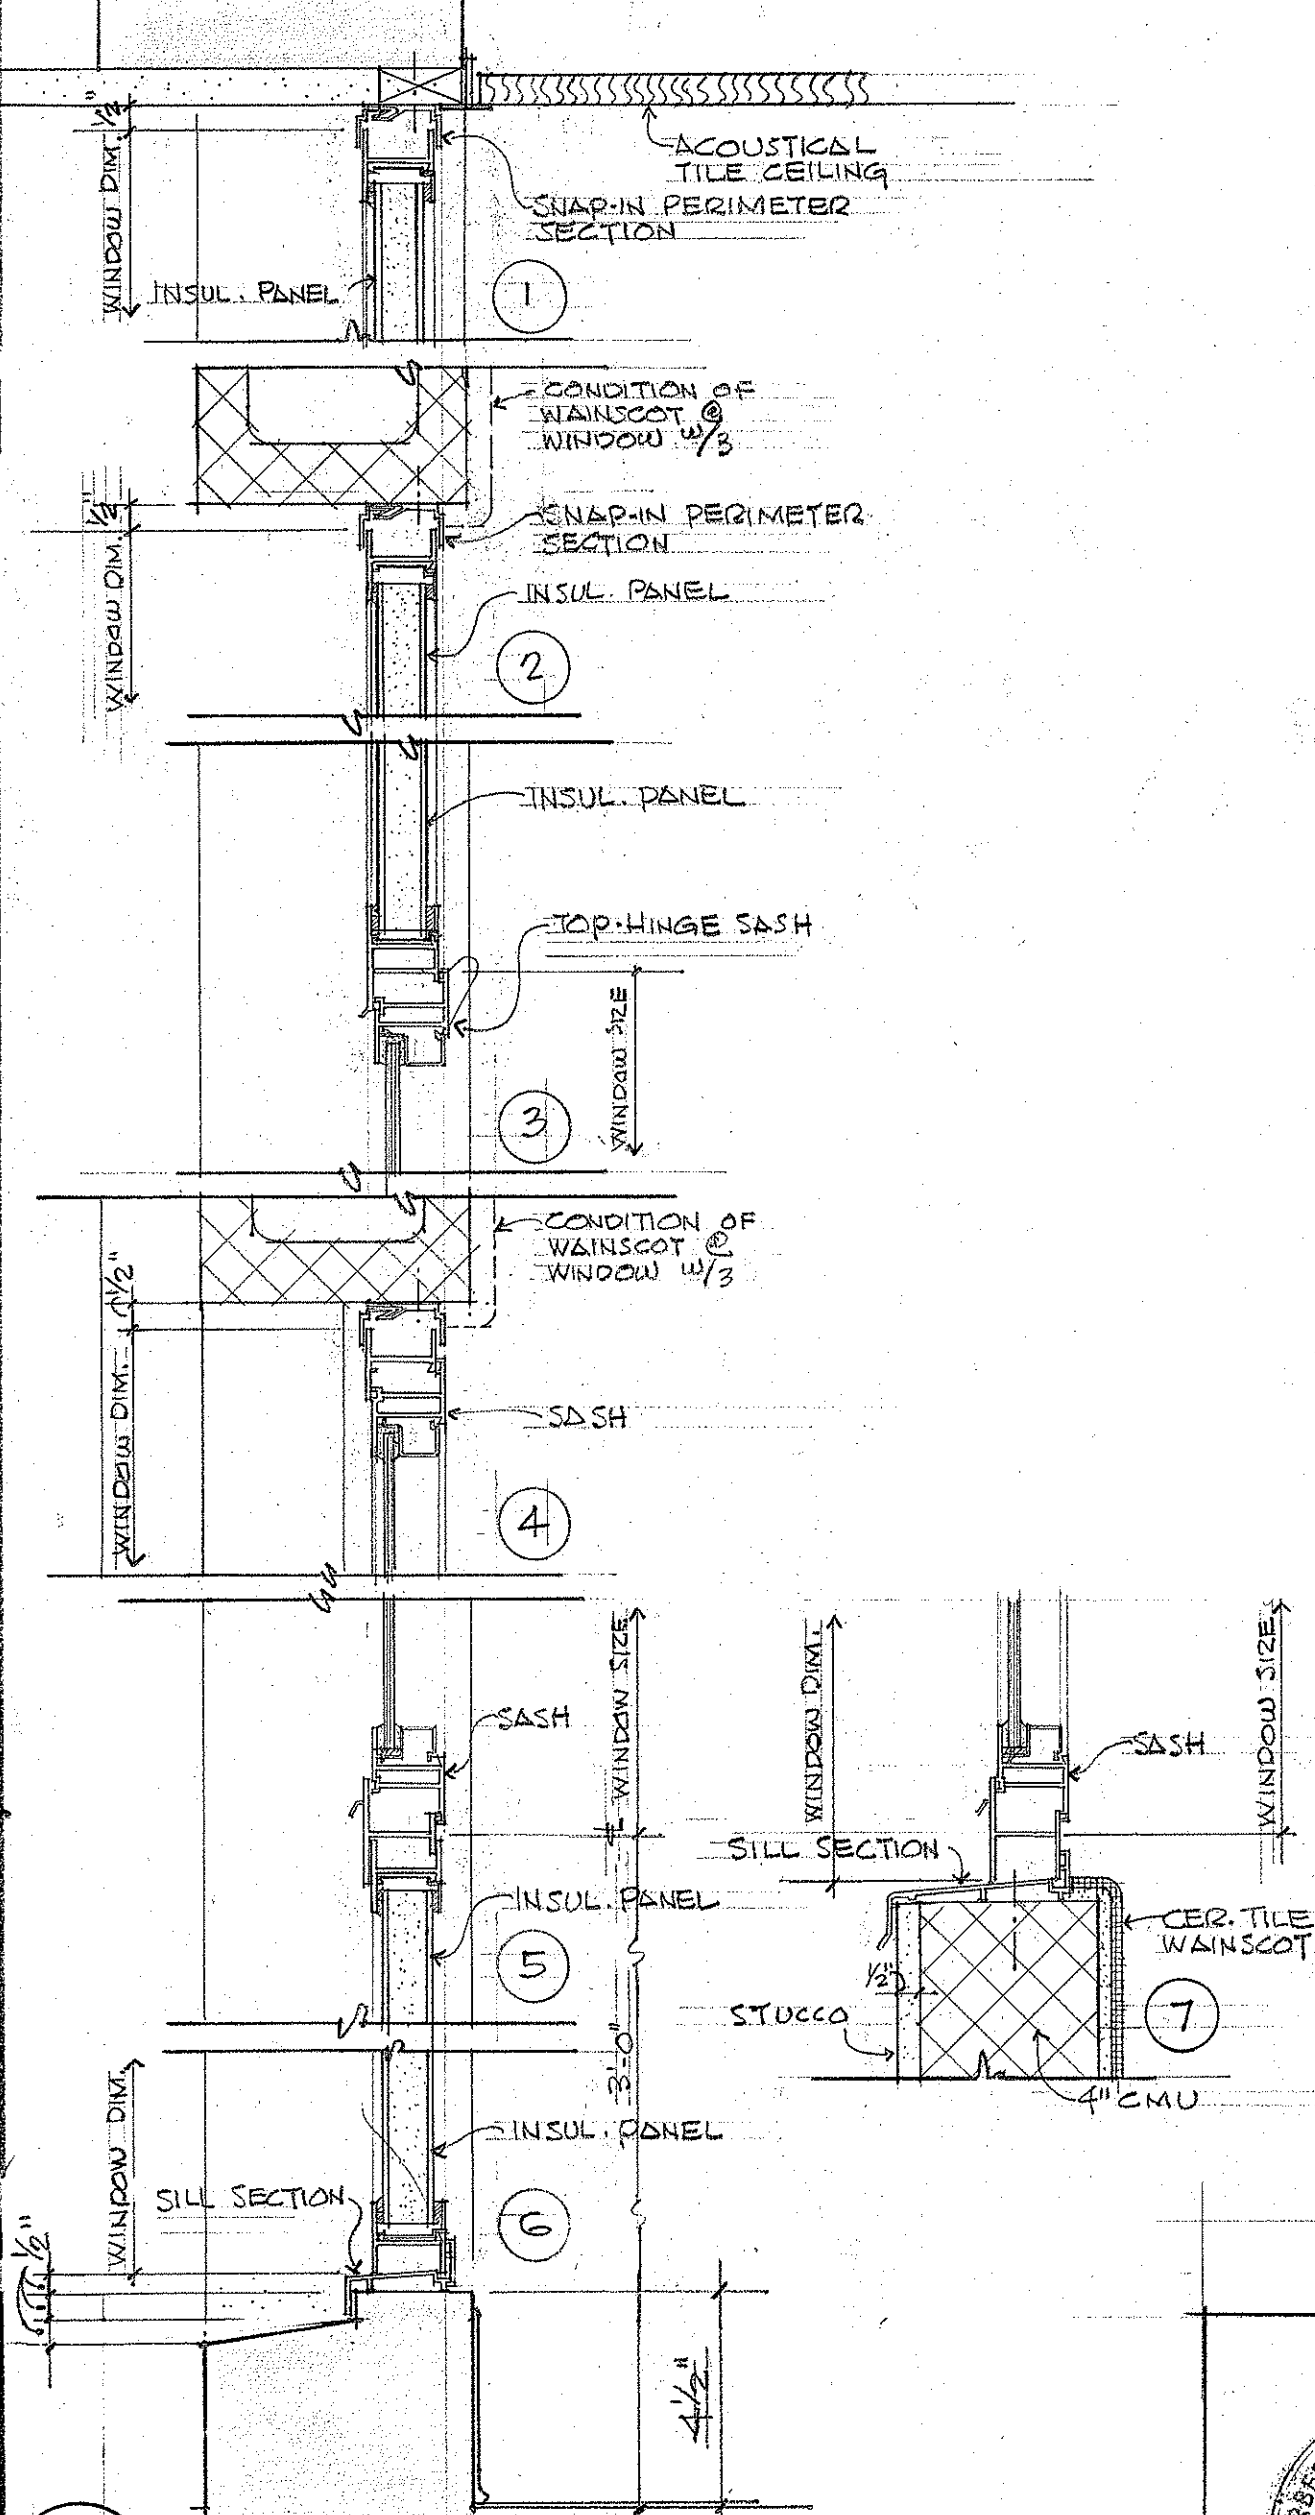

F-9 TYP. WINDOW DETAILS
SC: 3/4" = 1'-0"

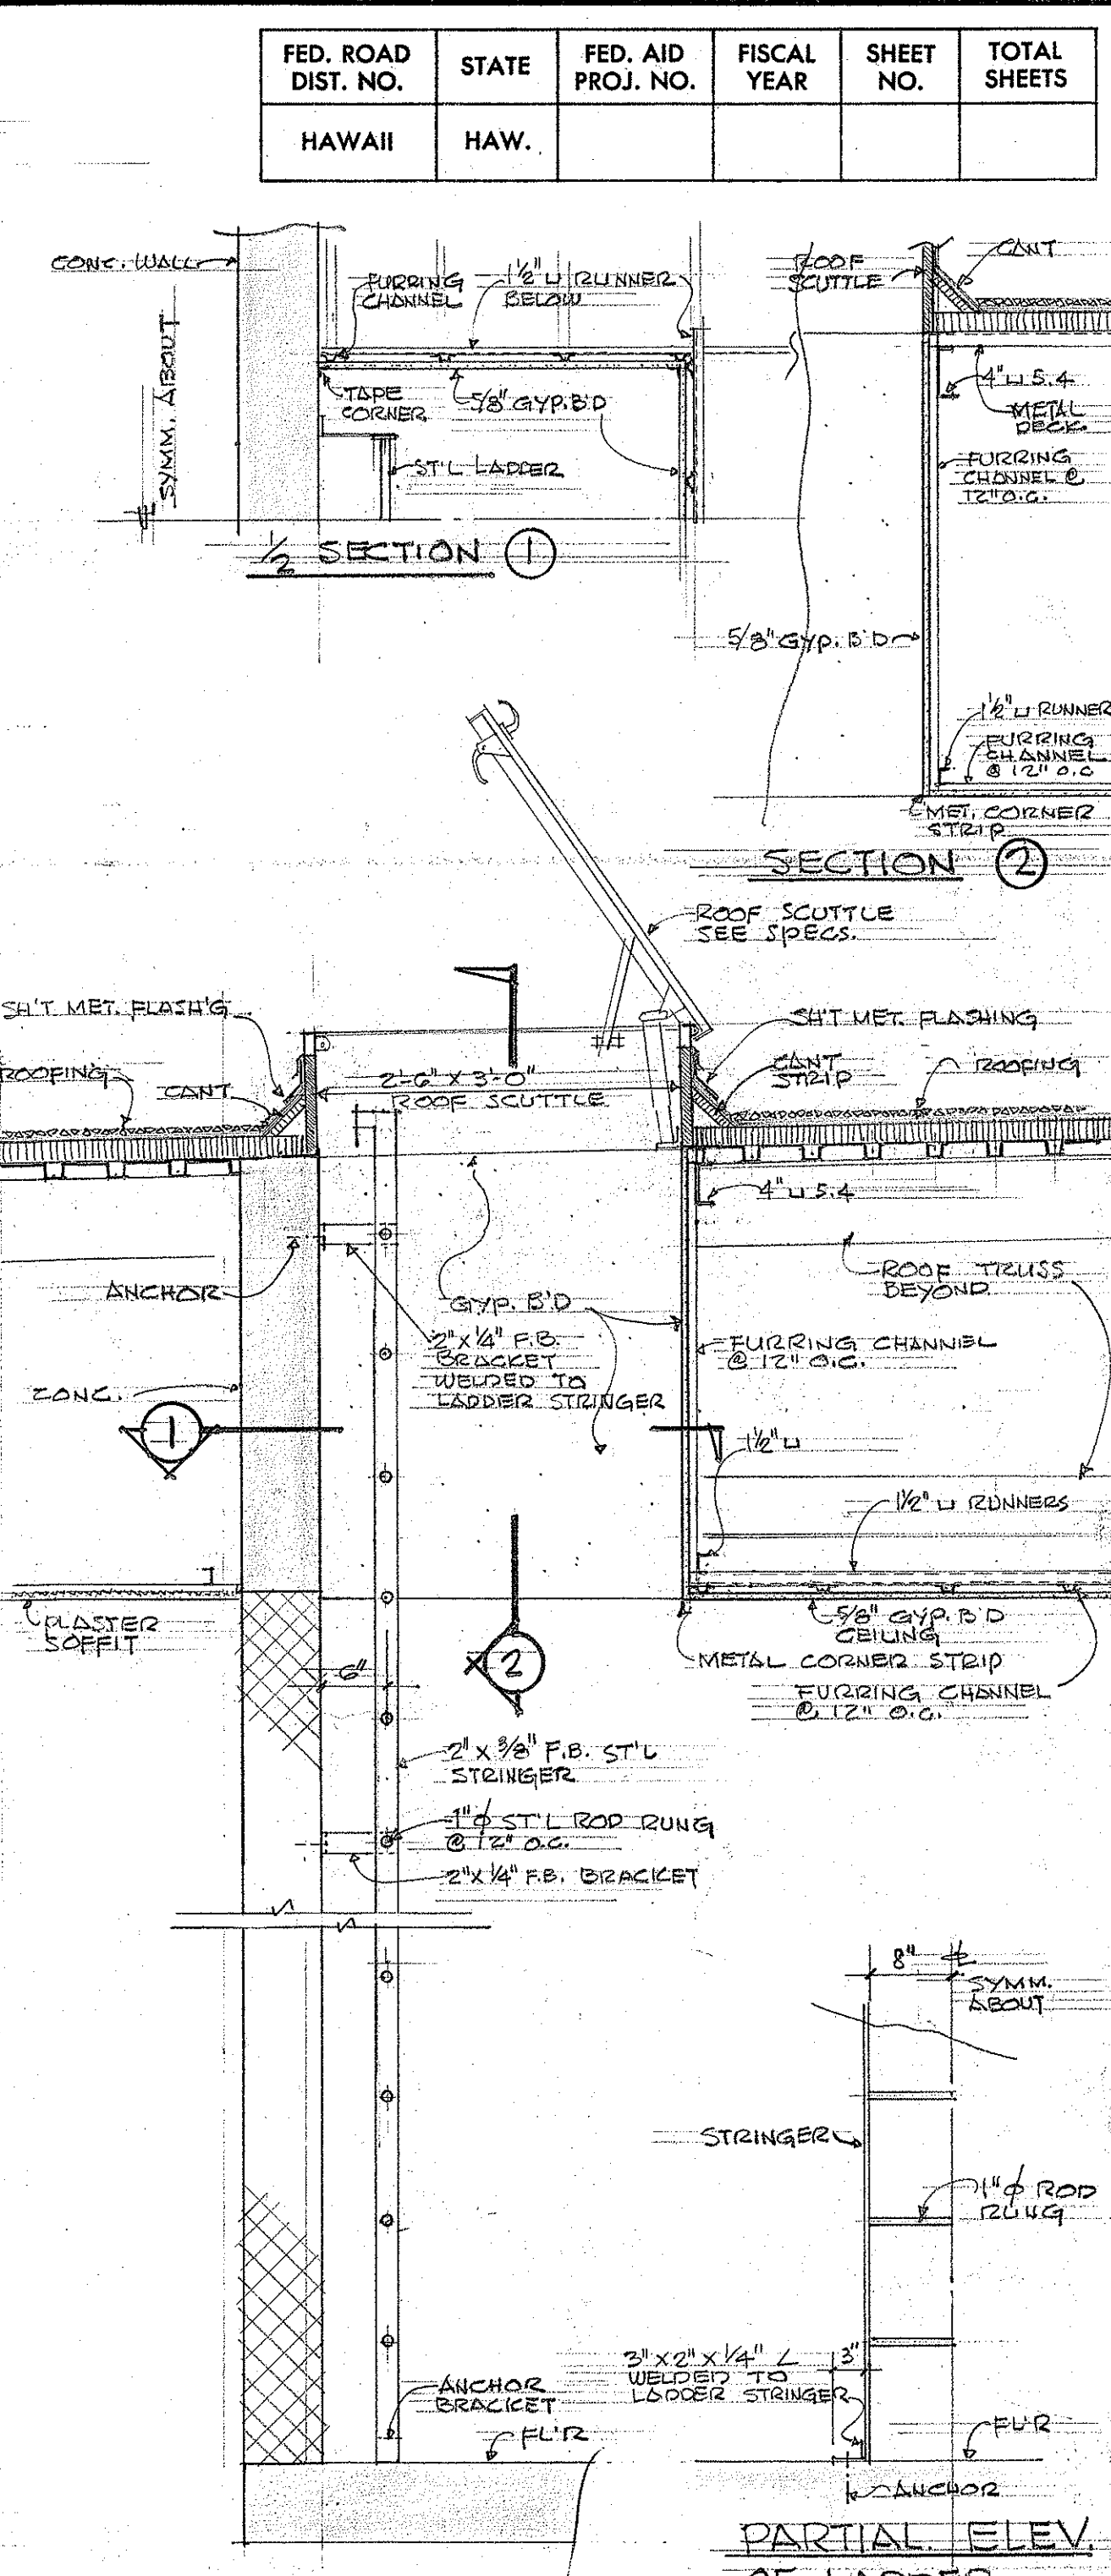

G-9 ST'L LADDER & SCUTTLE DET'L
SC: 3/4" = 1'-0"

ADMINISTRATION BLDG.

STATE OF HAWAII
DEPARTMENT OF TRANSPORTATION
HIGHWAYS DIVISION
OAHU DISTRICT BASEYARD FACILITIES
SHAFTER FLATS INDUSTRIAL DEVELOPMENT
AT MOANALUA, HONOLULU, OAHU, HAWAII
DOOR, WINDOW SCHEDULES, DETAILS
HERBERT Y. MATSUMURA
ARCHITECT A.I.A.
871 KAPOLANI BLVD
HONOLULU, HAWAII
SHEET No. A-9 OF 42 SHEETS




THIS WORK WAS PREPARED BY ME OR UNDER MY SUPERVISION.


Herbert Y. Matsumura

DATE	11-4 11-3 263
SURVEY PLATTED BY	
DESIGNED BY	
QUANTITIES BY	
CHECKED BY	
ORIGINAL PLAN	
NOTE BOOK	
REVISIONS	


FED. ROAD DIST. NO.	STATE	FED. AID PROJ. NO.	FISCAL YEAR	SHEET NO.	TOTAL SHEETS
HAWAII	HAW.				

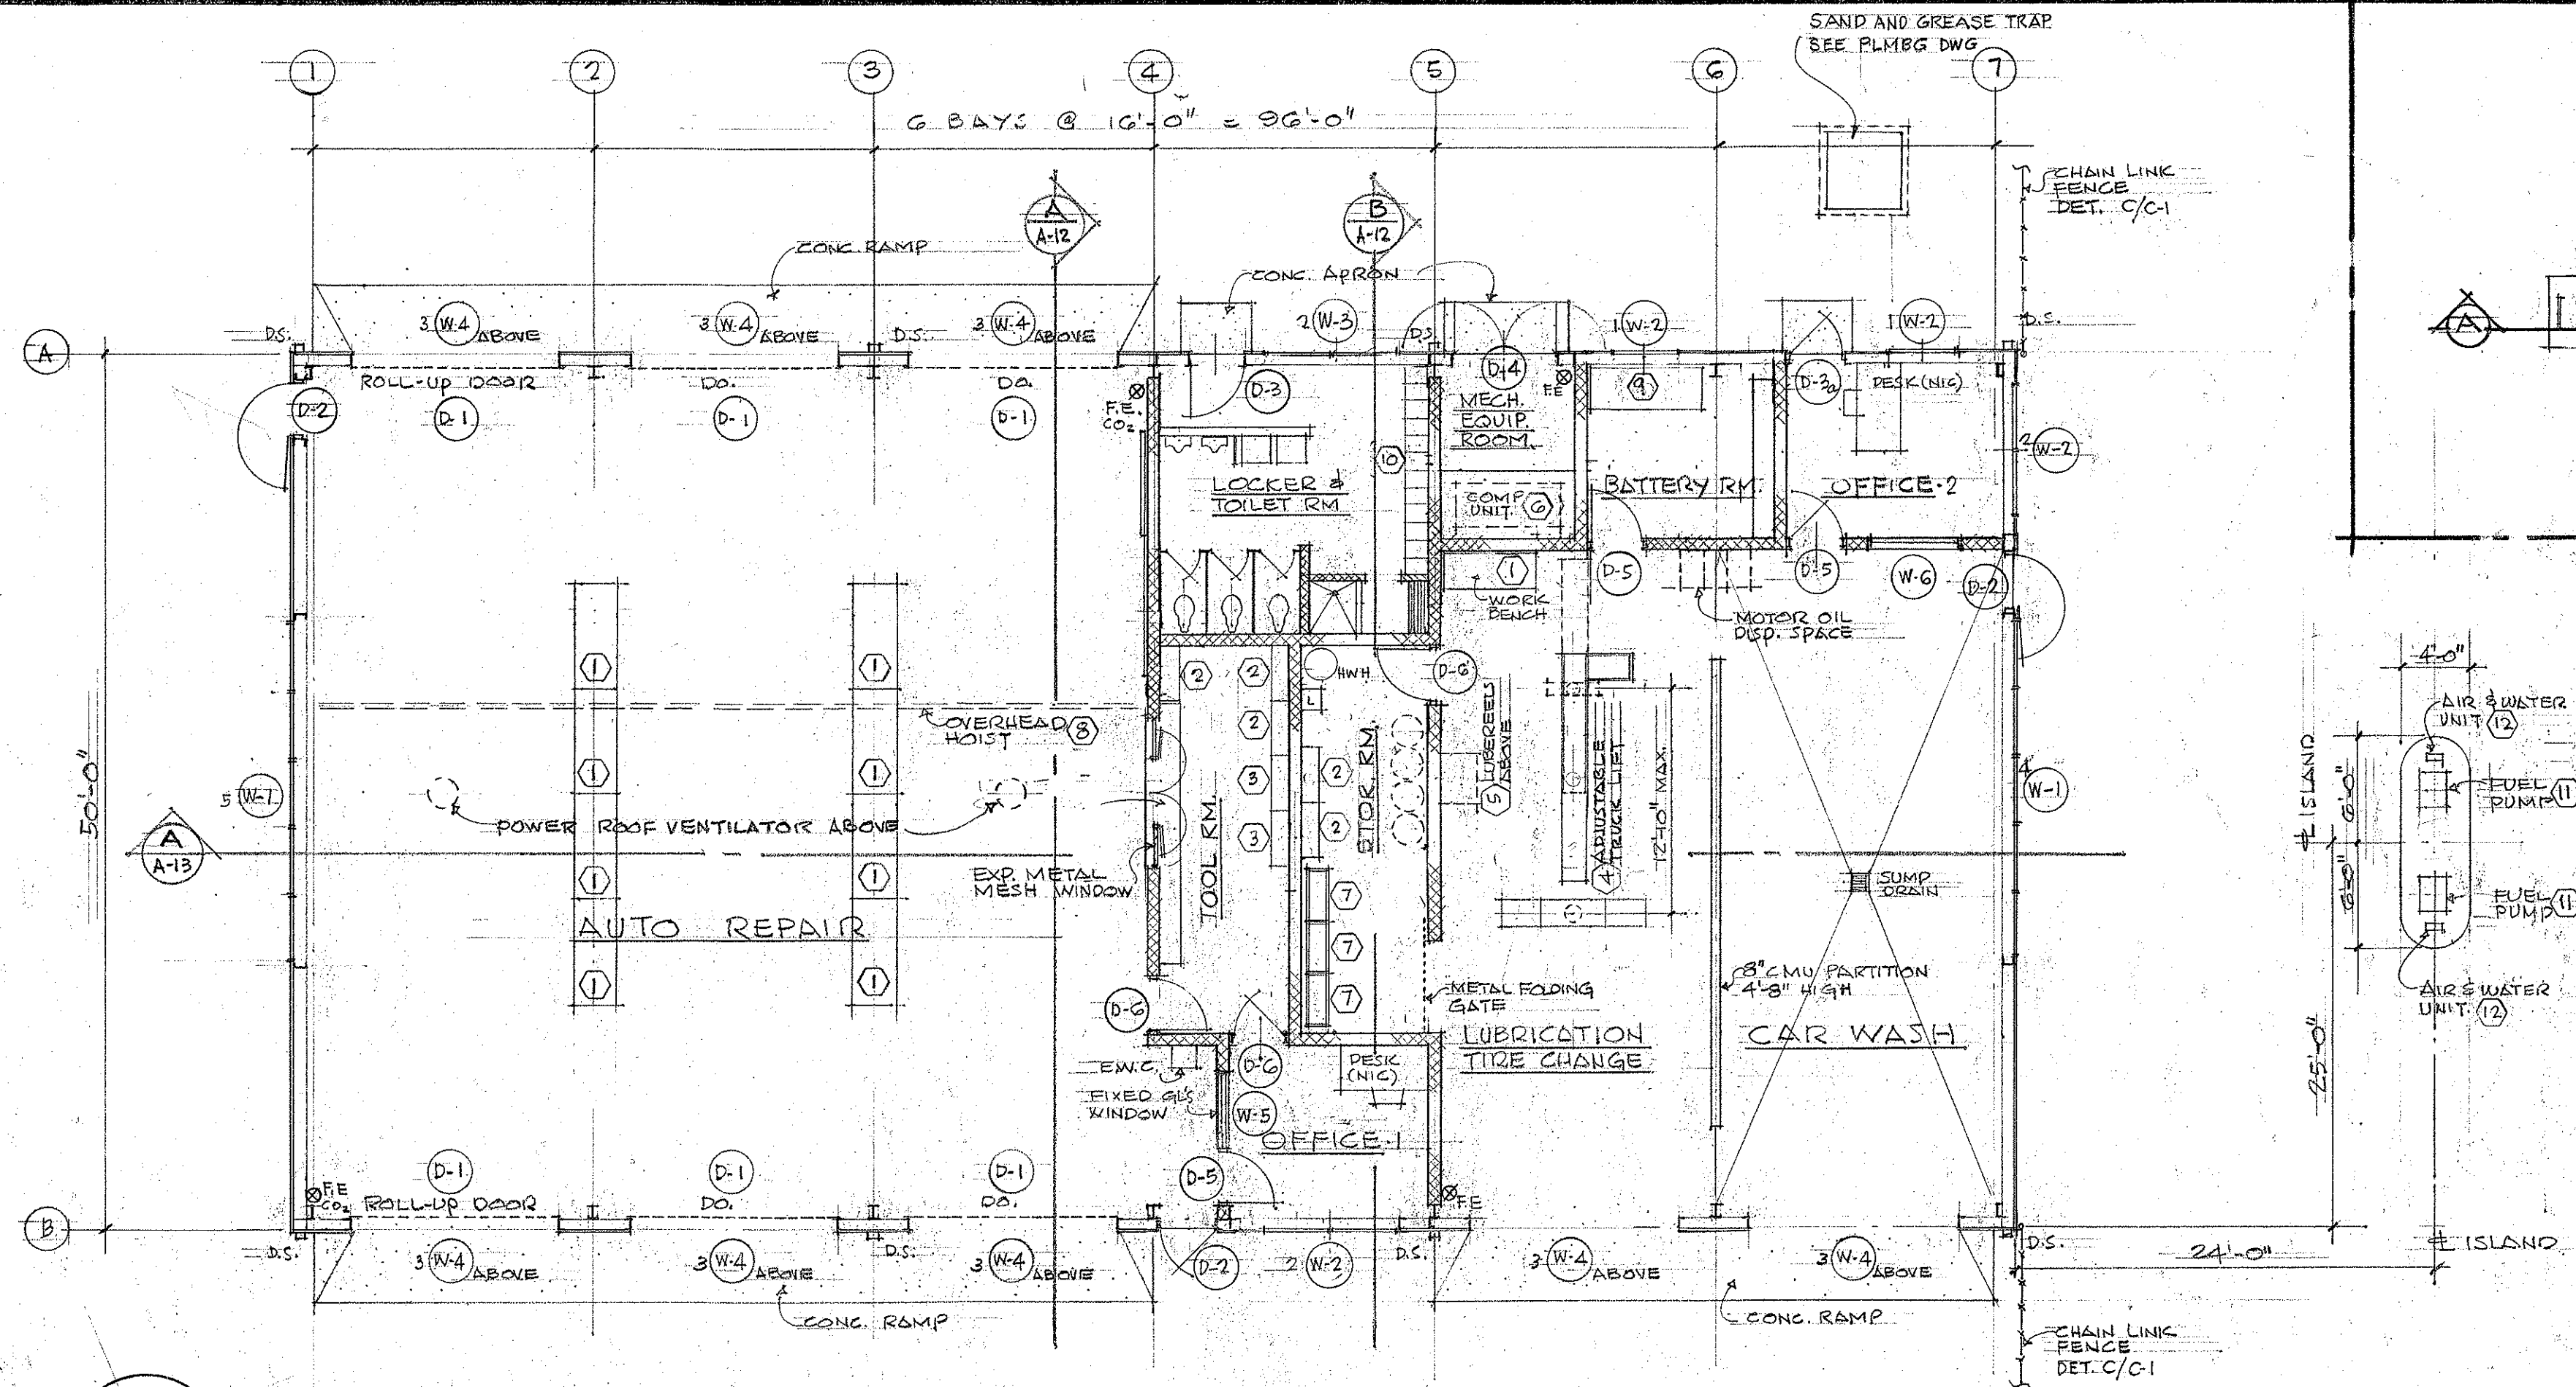

FLOOR PLAN - MOTOR POOL
SC: 1/8" = 1'-0"

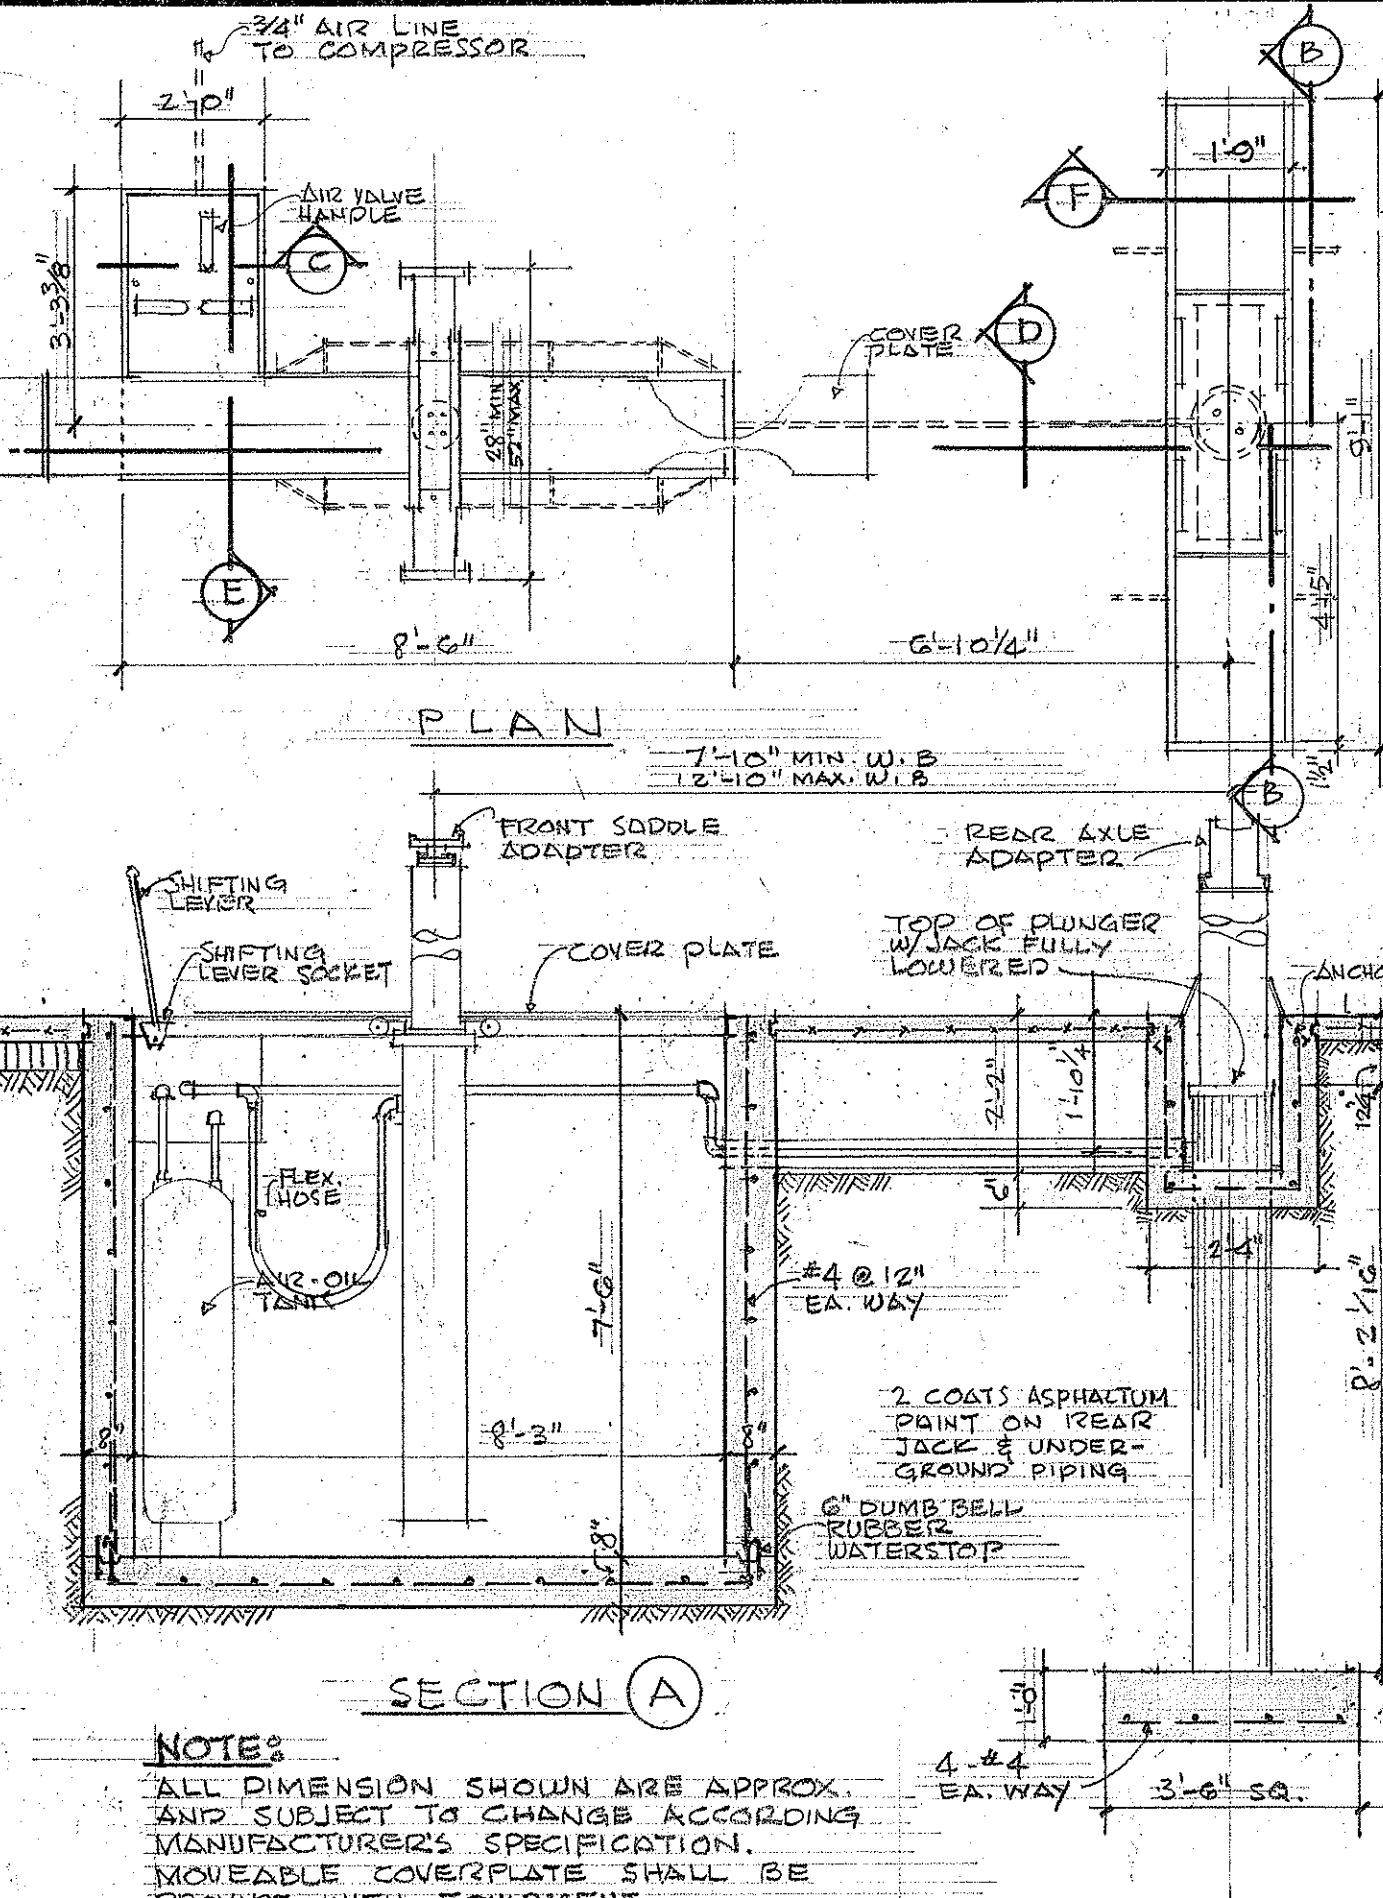


SECTION A-A
ADJ. TRUCK LIFT PIT DETAILS
SC: 3/8" = 1'-0"

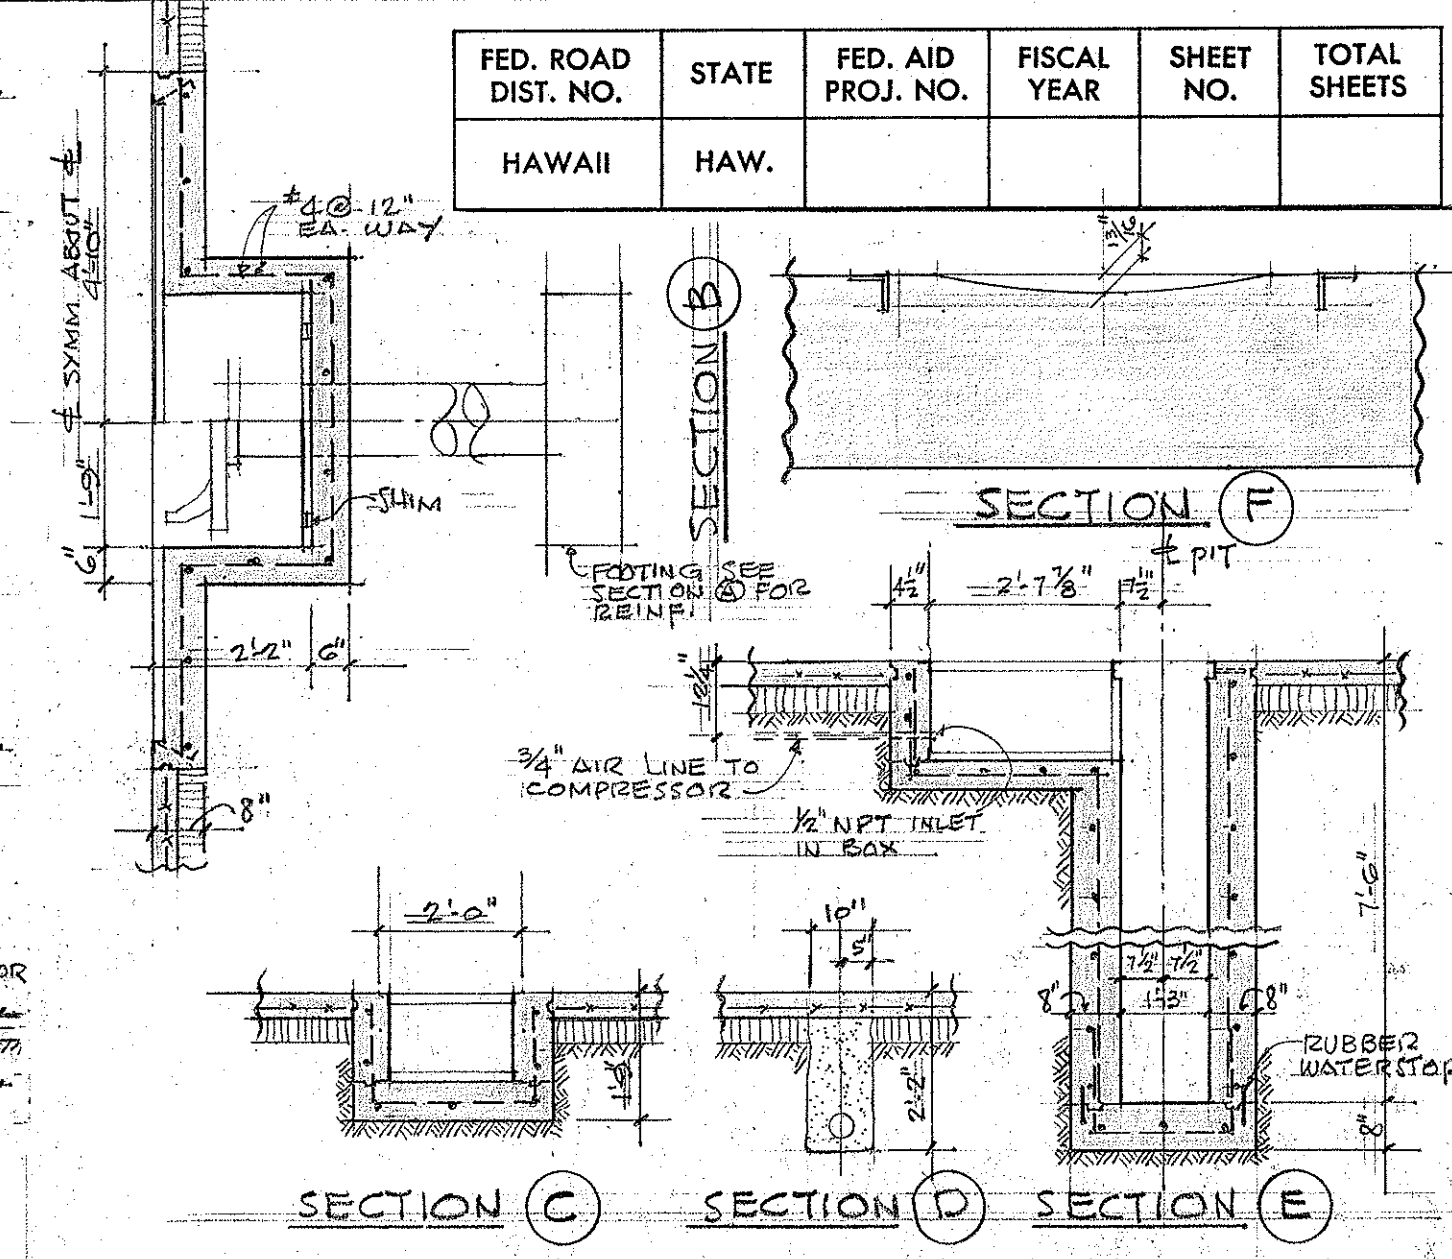


EQUIPMENT					SCHEDULE		
ITEM NO.	NO. REQ.	DESCRIPTION	FURNISHED BY	INSTALL BY	ELEC. REQ'D	PLUMB'G REQ'D	REMARKS
①	9	WORK BENCH 28"X 34"X 72"	CONTRACTOR	CONTRACTOR			
②	5	METAL SHELVING	"	"			
③	2	METAL PART. BIN	"	"			
④	1	ADJUSTABLE TRUCK LIFT	"	"		○	SEE DET. A/A FOR PIT DETAILS
⑤	5	LUBE REELS	"	"		○	
⑥	1	COMPRESSOR	"	"	○	○	
⑦	3	TIRE RACK	"	"			
⑧	1	1000# OVERHEAD HOIST	"	"	○		
⑨	1	BATTERY TABLE	"	"			
⑩	12	METAL LOCKERS	"	"			
⑪	2	FUEL PUMP	"	"	○	○	
⑫	2	AIR/WATER UNIT	"	"	*○	○	*HEATER CONNECTION


ROOM FINISH SCHEDULE					
ROOMS	FLOOR	BASE	WALL	CEILING	REMARKS
AUTO REPAIR	EXP. CONC.	NONE	EXP. METAL	EXP. METAL	
OFFICE #1	0	0	0	0	
TOOL ROOM	0	0	0	0	
LOCKER & TOILET RM.	0	0	0	0	CER. TILE WAIN'T @ SHOWER SPECIAL FINISH WAIN'T (SEE SPEC.)
STORAGE ROOM	0	0	0	0	
LUBRICATION/TIRE CHANGE	0	0	0	0	
CAR WASH	0	0	0	0	
OFFICE #2	0	0	0	0	
BATTERY RM.	0	0	0	0	
MECH. EQUIP. RM.	0	0	0	0	

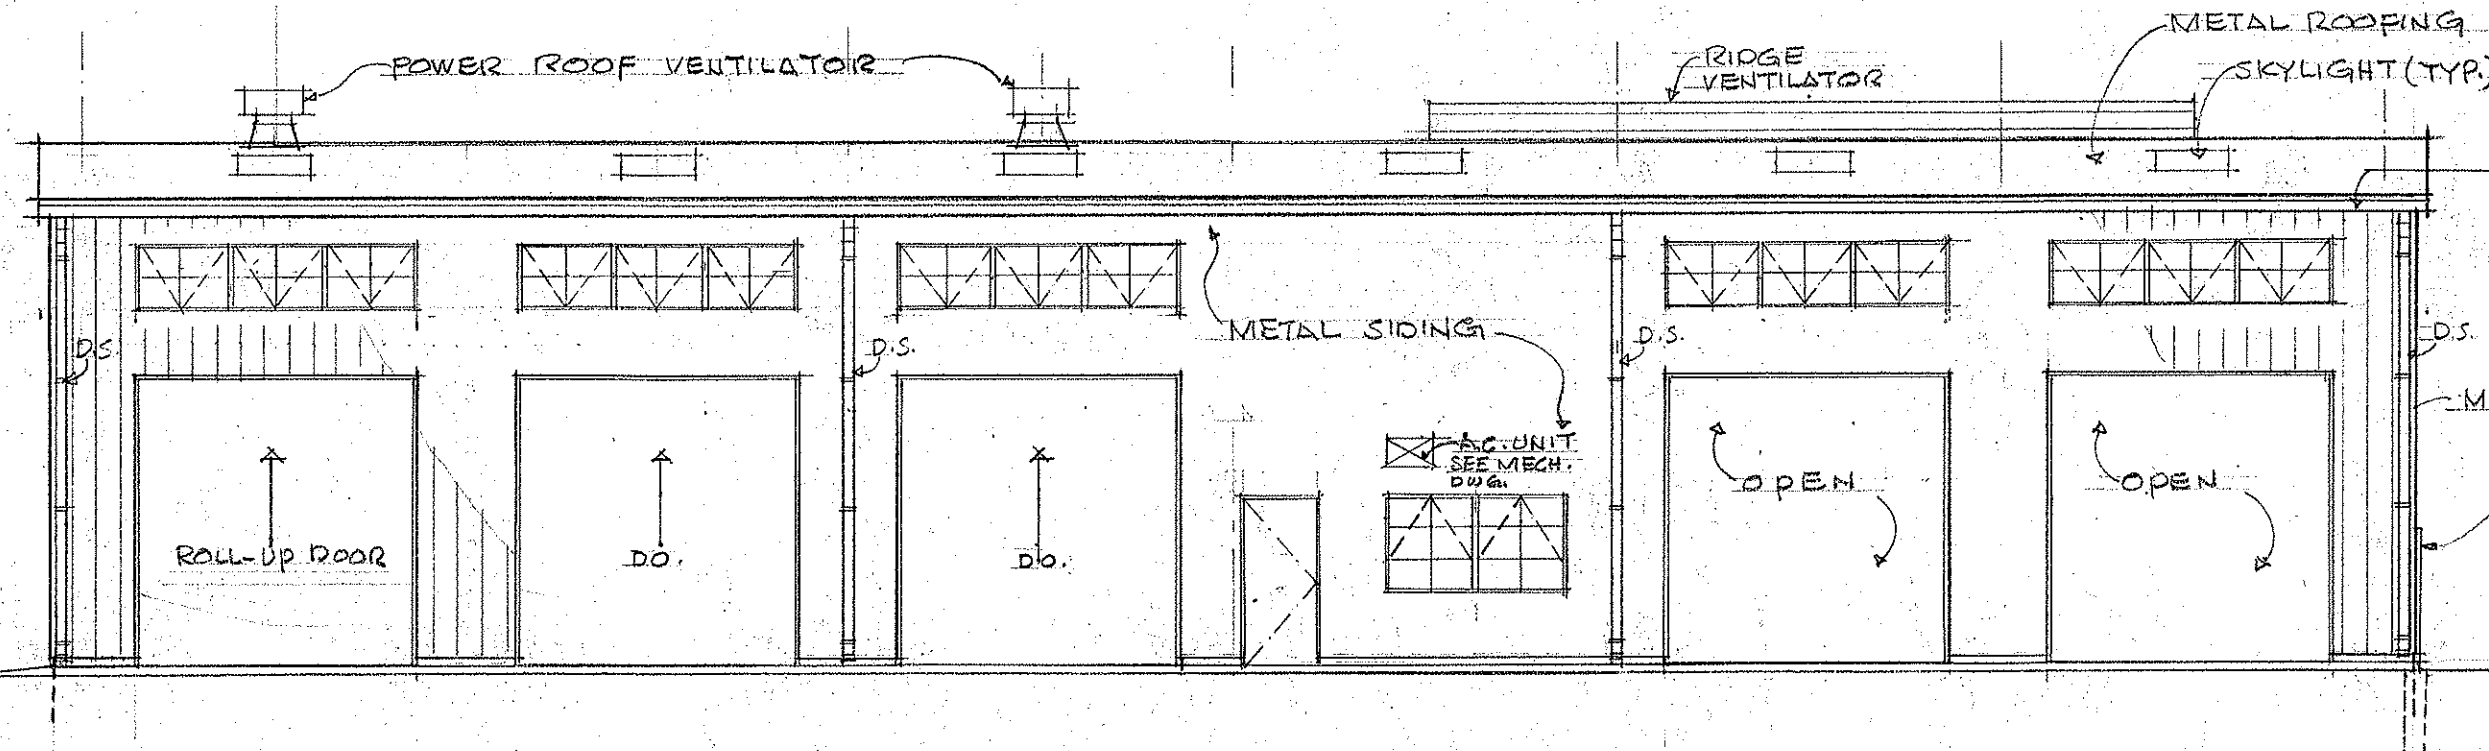


EAST ELEV.
SC: 1/8" = 1'-0"

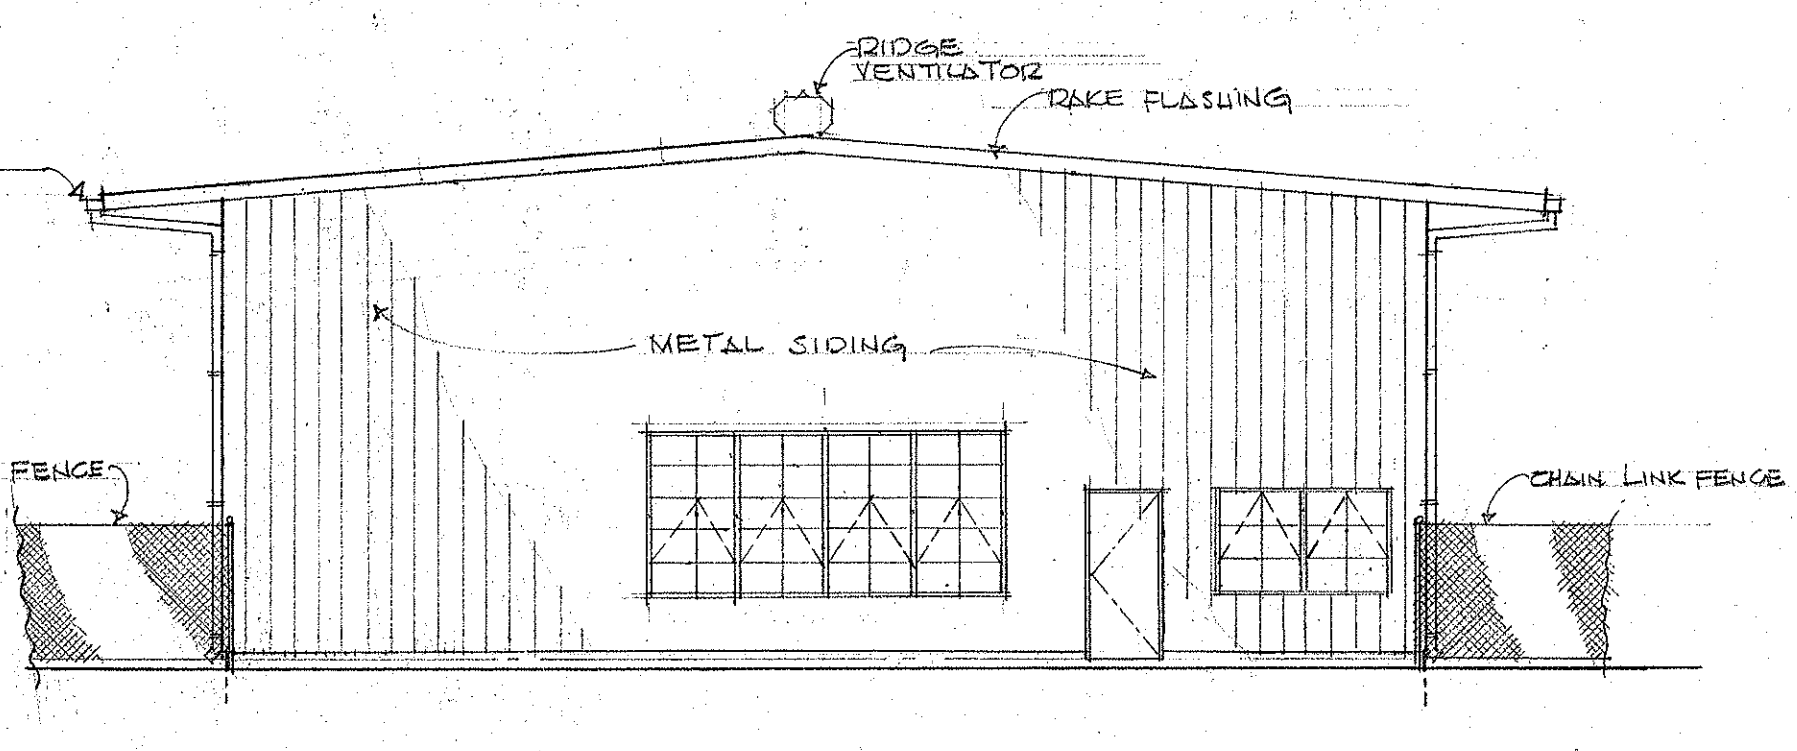

NORTH ELEV.
SC: 1/8" = 1'-0"

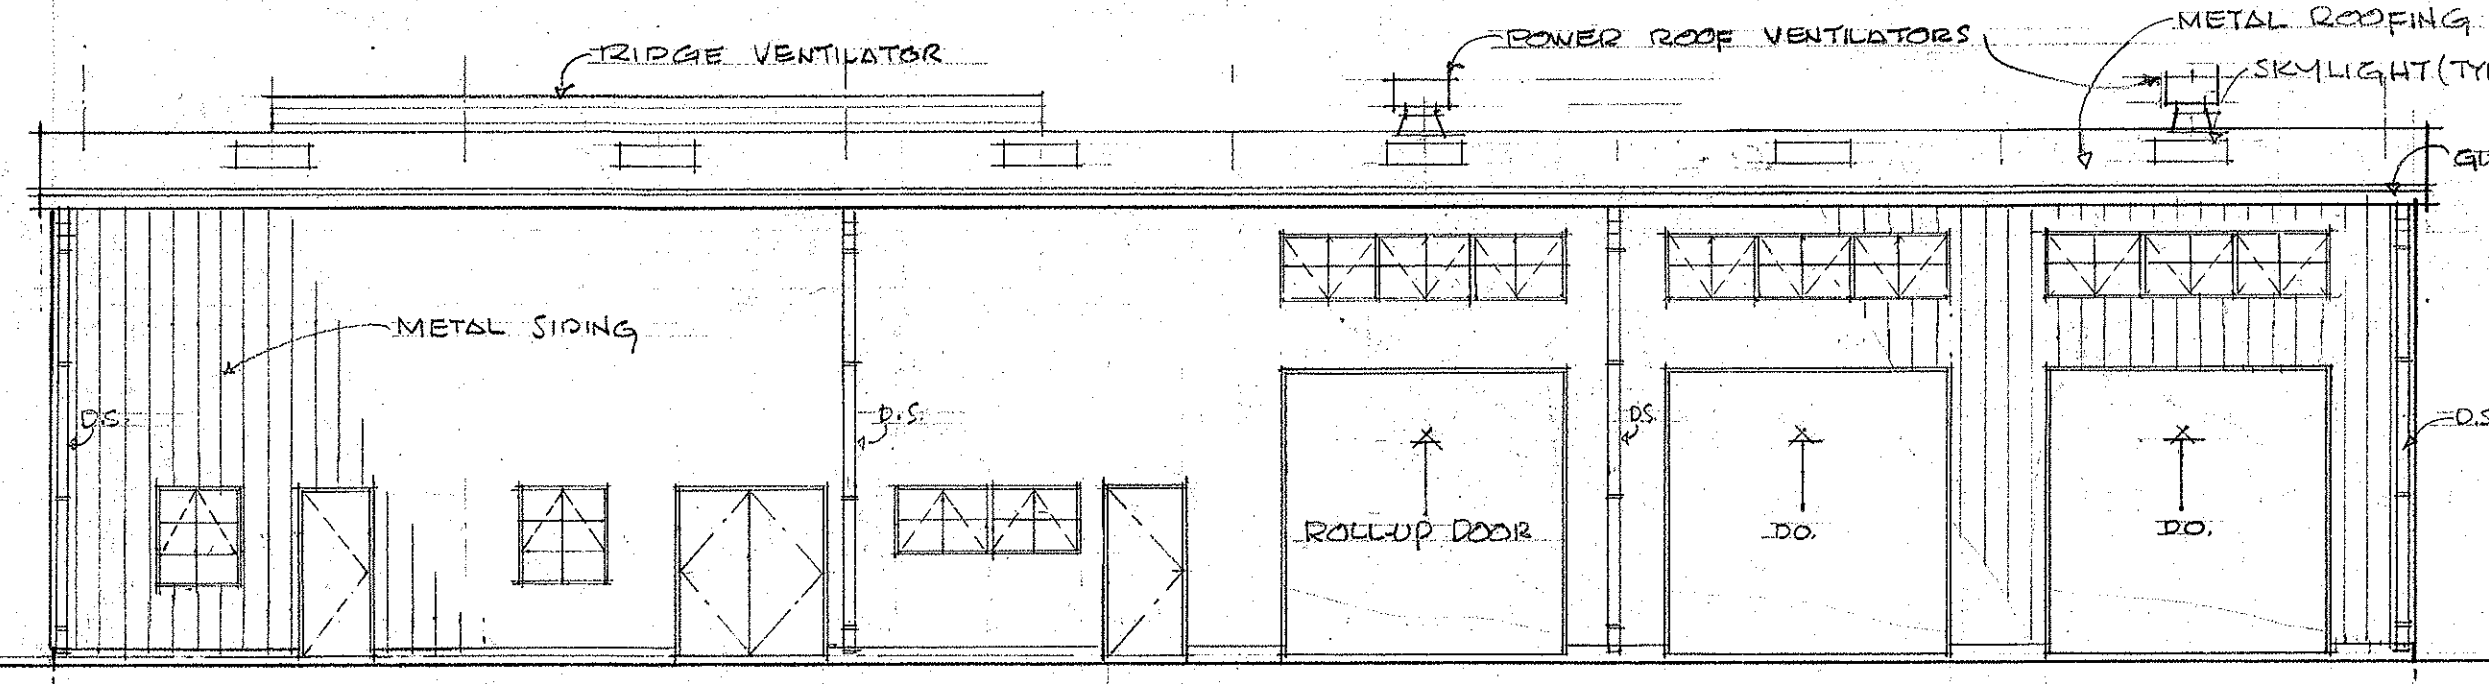

WEST ELEV.
SC: 1/8" = 1'-0"

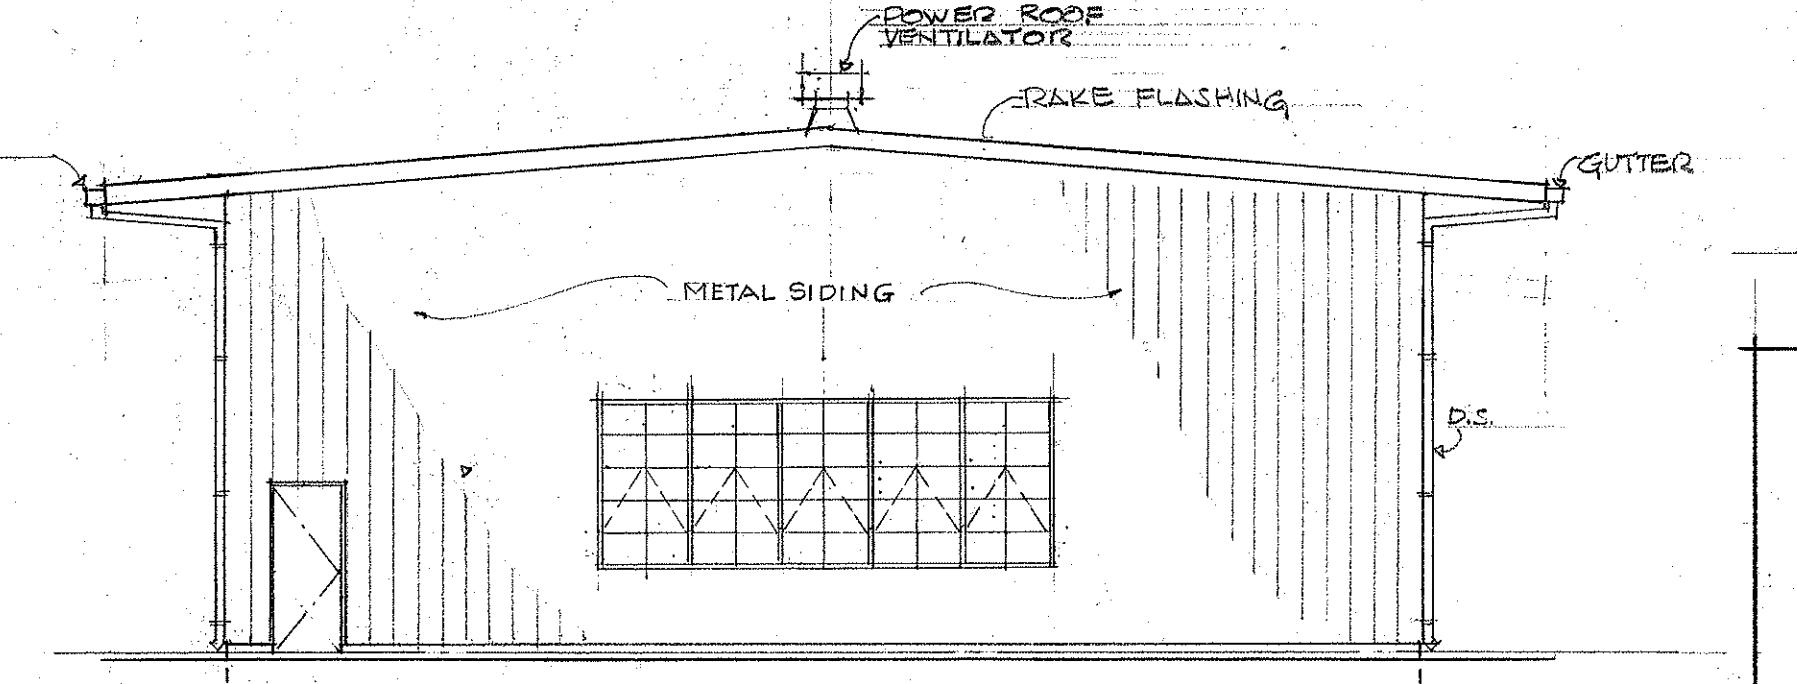

SOUTH ELEV.
SC: 1/8" = 1'-0"

HERBERT Y. MATSUMURA
REGISTERED PROFESSIONAL ARCHITECT
No. 1356
HAWAII, U.S.A.

STATE OF HAWAII
DEPARTMENT OF TRANSPORTATION
HIGHWAYS DIVISION

OAHU DISTRICT BASEYARD FACILITIES
SHAFTER FLATS INDUSTRIAL DEVELOPMENT
AT MOANALUA, HONOLULU, OAHU, HAWAII







FLOOR PLAN-ROOM FINISH SCHED.
EQUIPMENT SCHED.
EXTERIOR ELEVATION

THIS WORK WAS PREPARED BY ME OR UNDER MY SUPERVISION.
HERBERT Y. MATSUMURA ARCHITECT A.I.A.
871 KAPIOLANI BLVD. HONOLULU, HAWAII

SHEET No. A-100F 42 SHEETS

DATE: _____
DESIGNED BY: _____
CHECKED BY: _____
ORIGINAL PLAN: _____
NOTE BOOK: _____

FED. ROAD DIST. NO.	STATE	FED. AID PROJ. NO.	FISCAL YEAR	SHEET NO.	TOTAL SHEETS
HAWAII	HAW.				

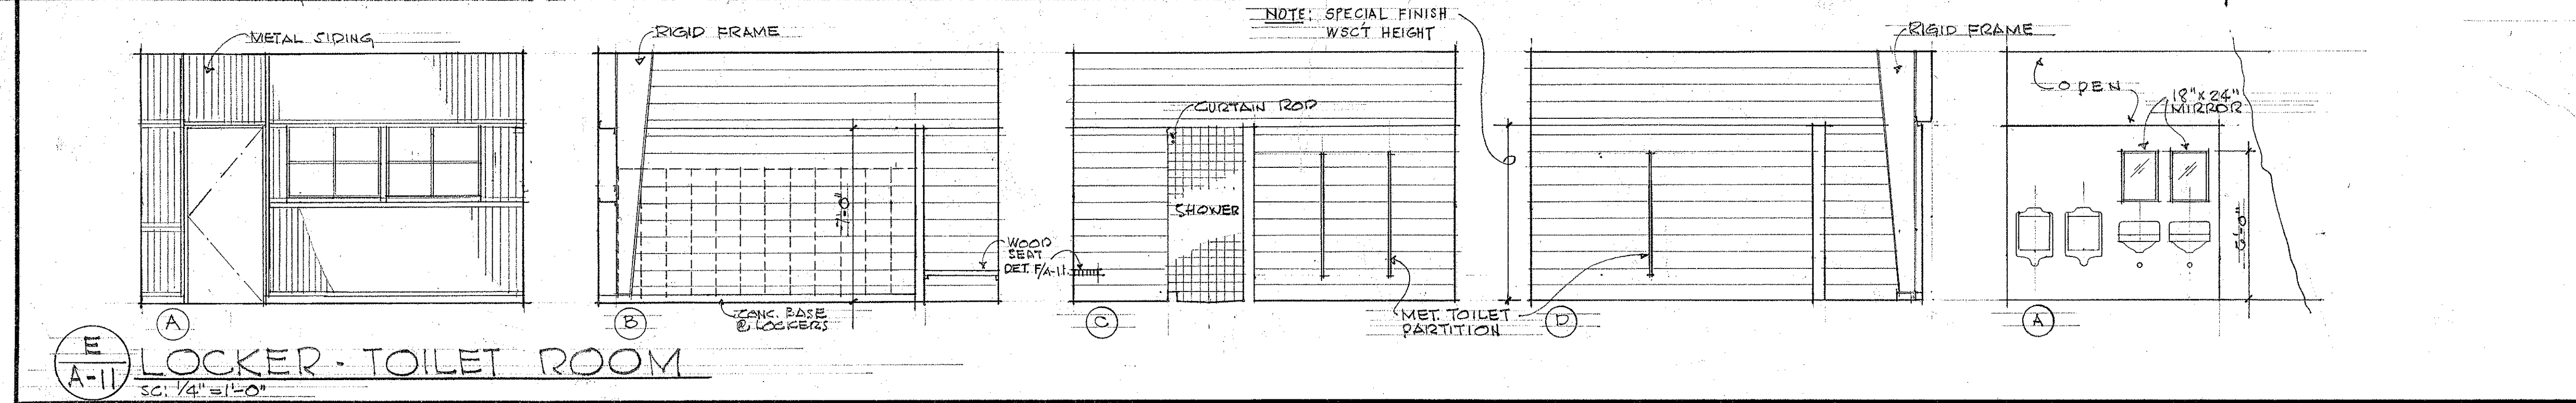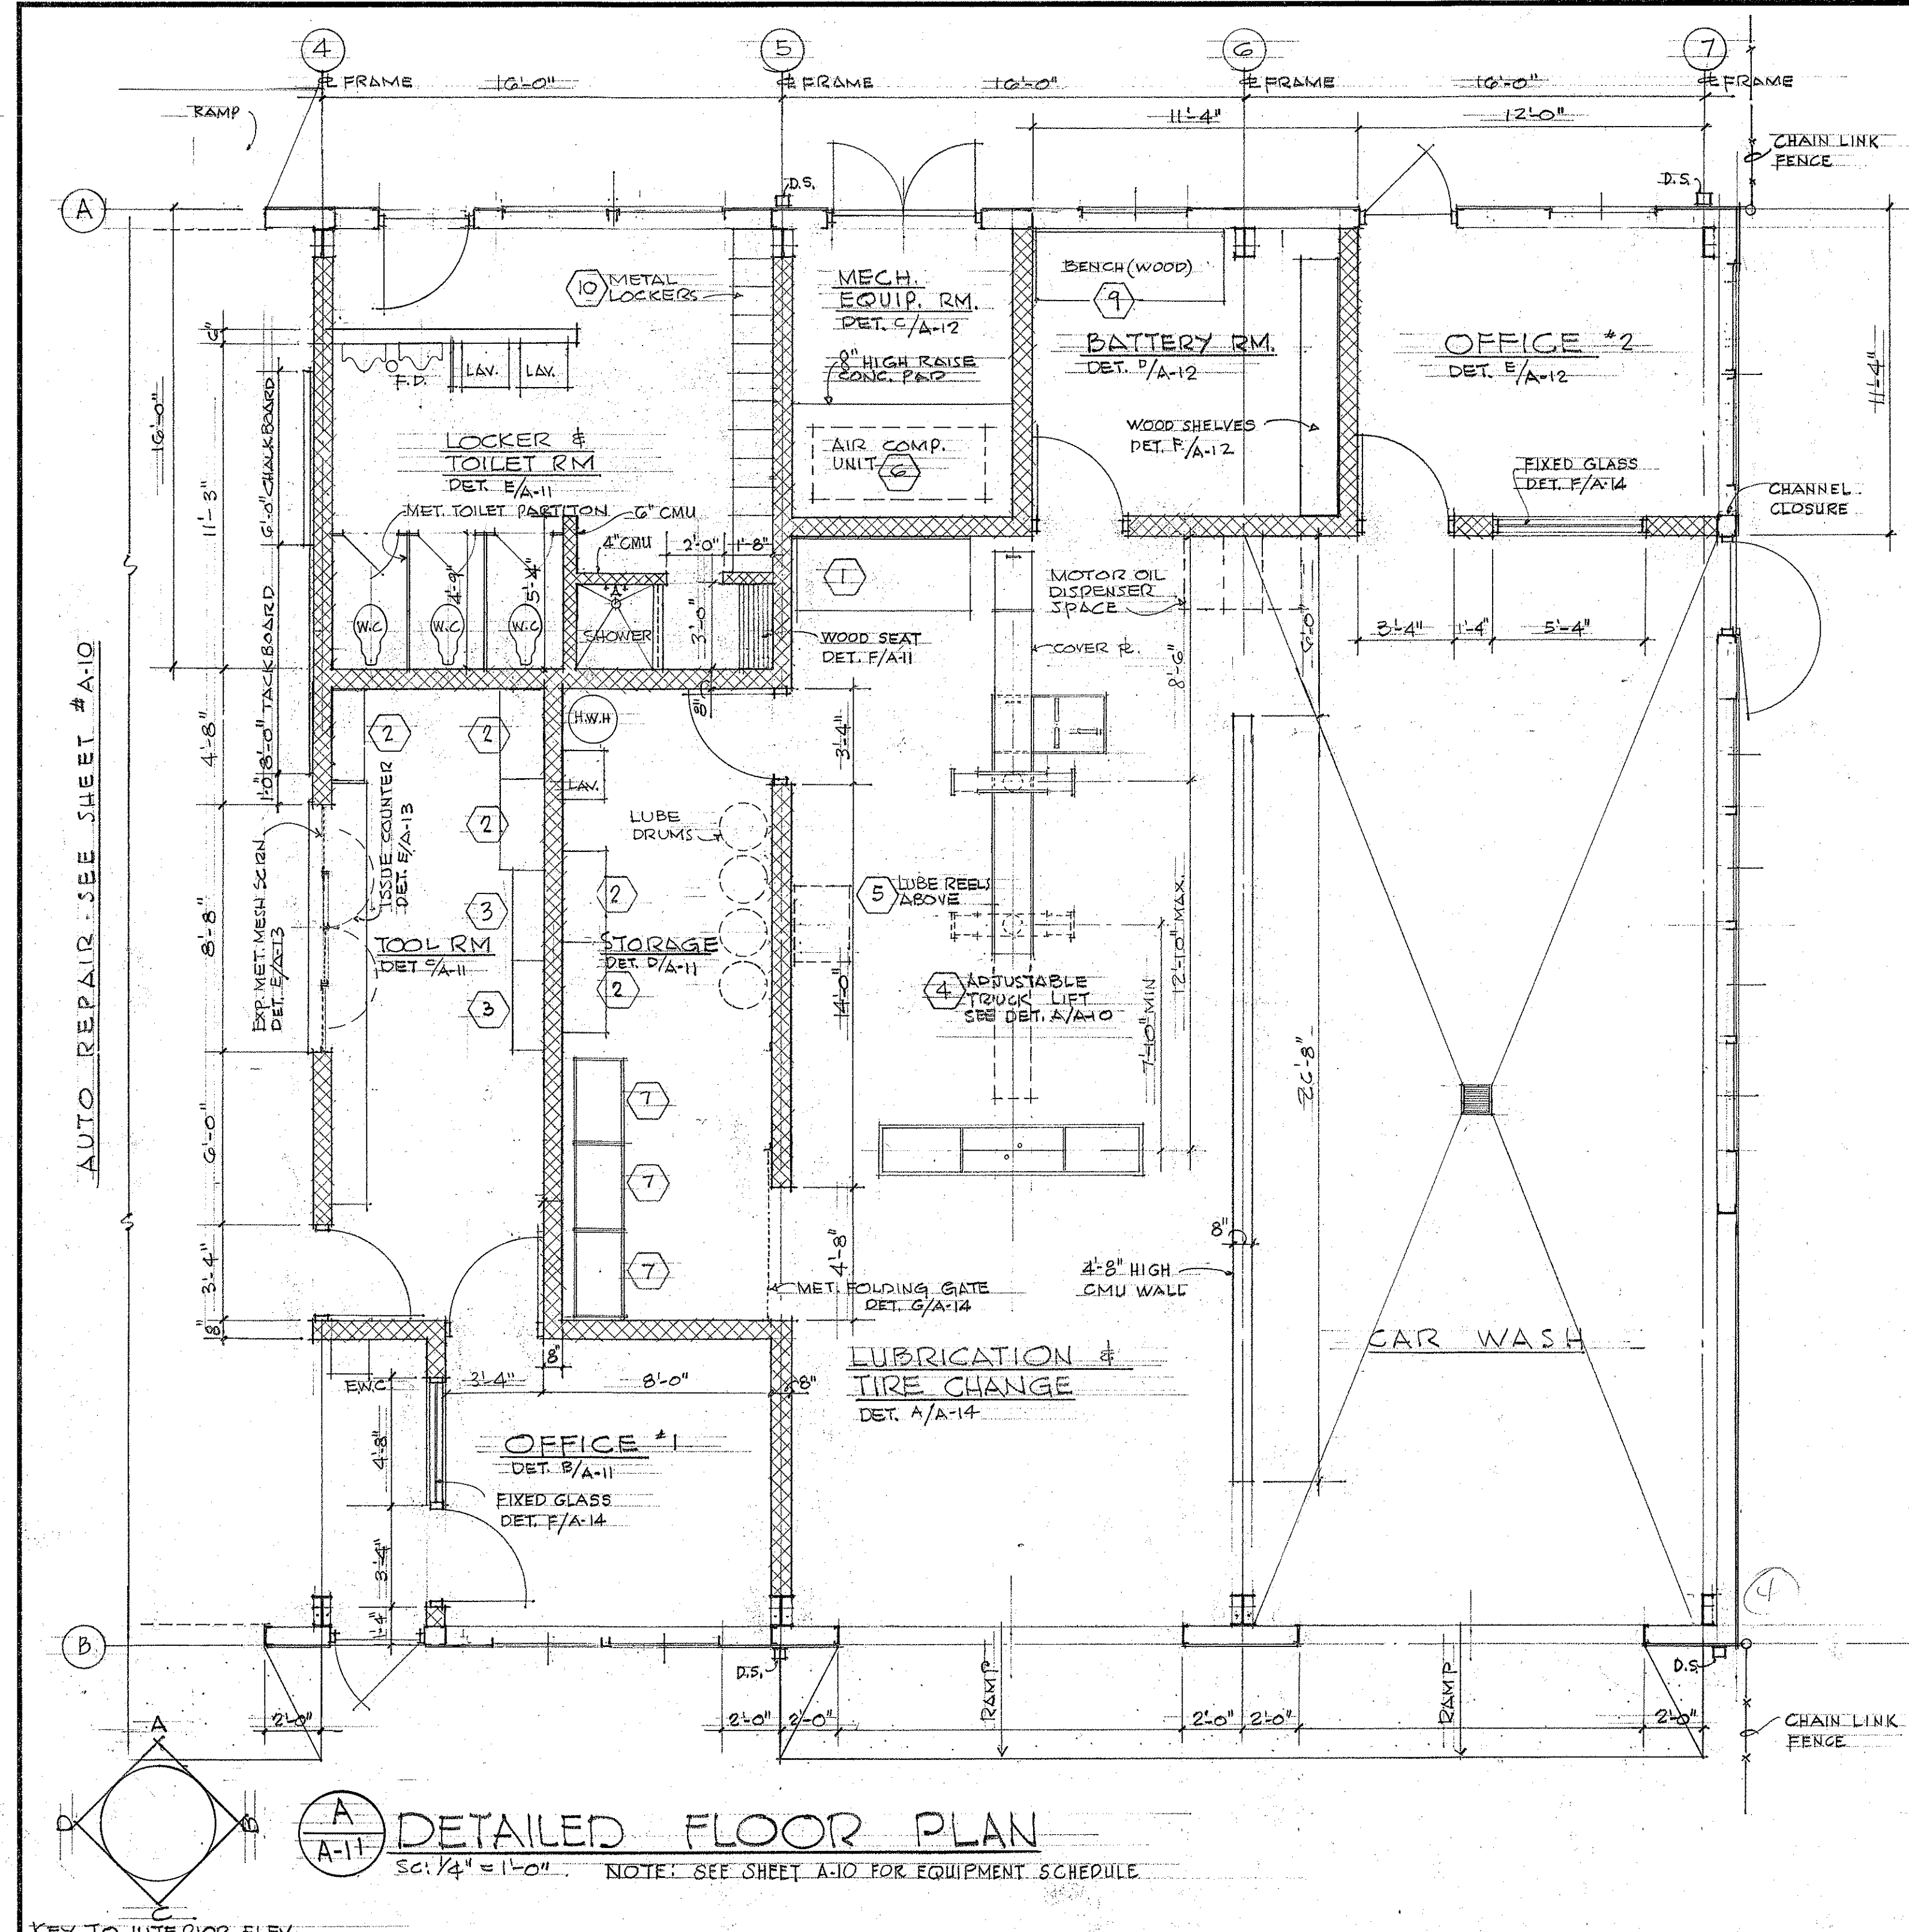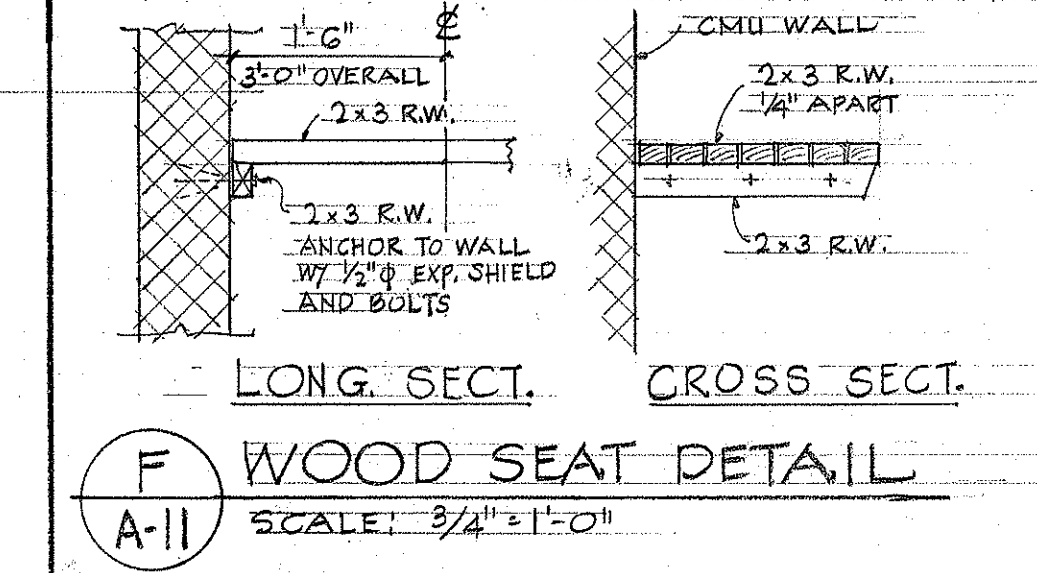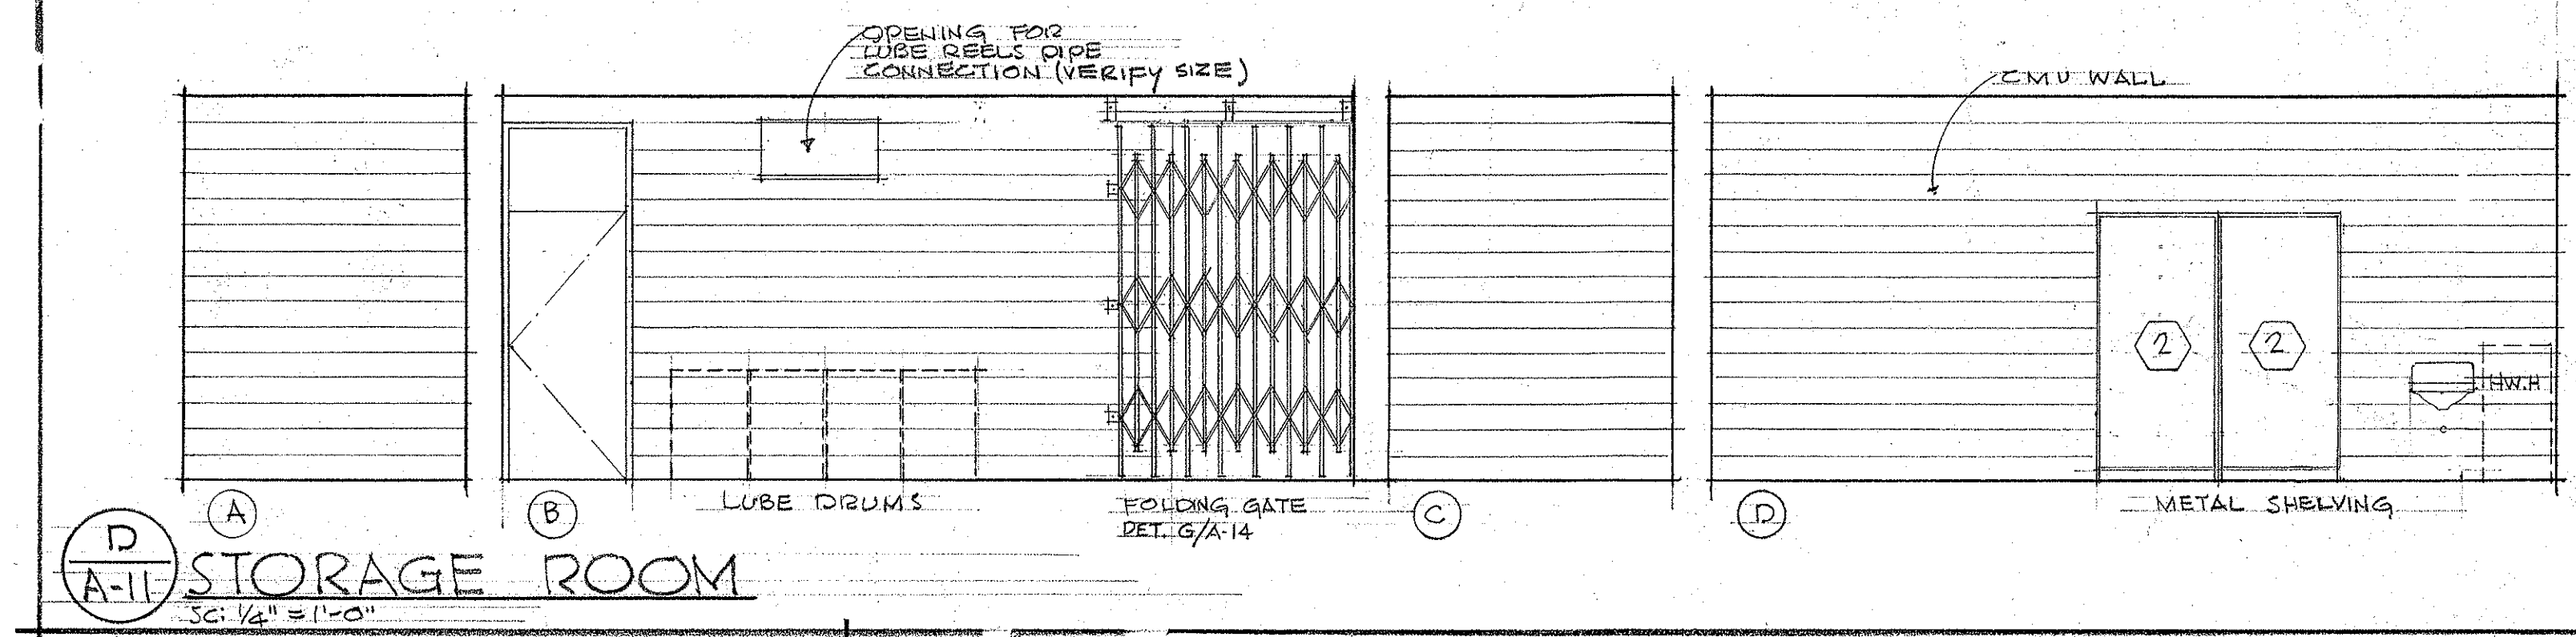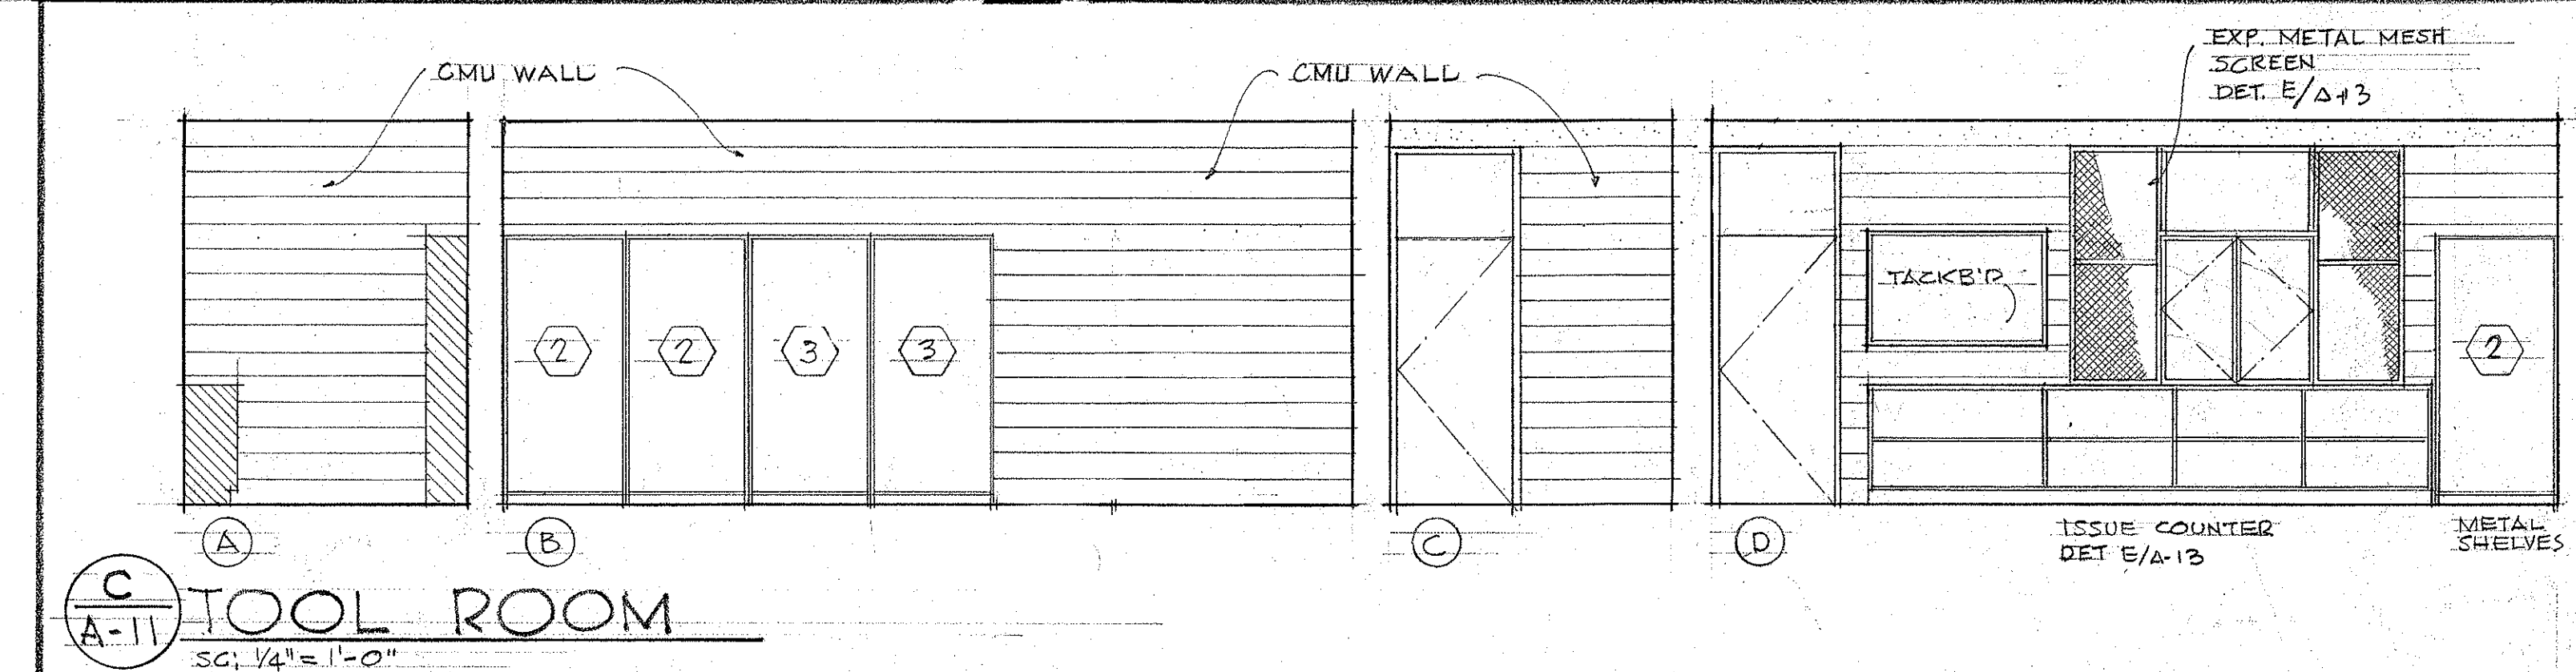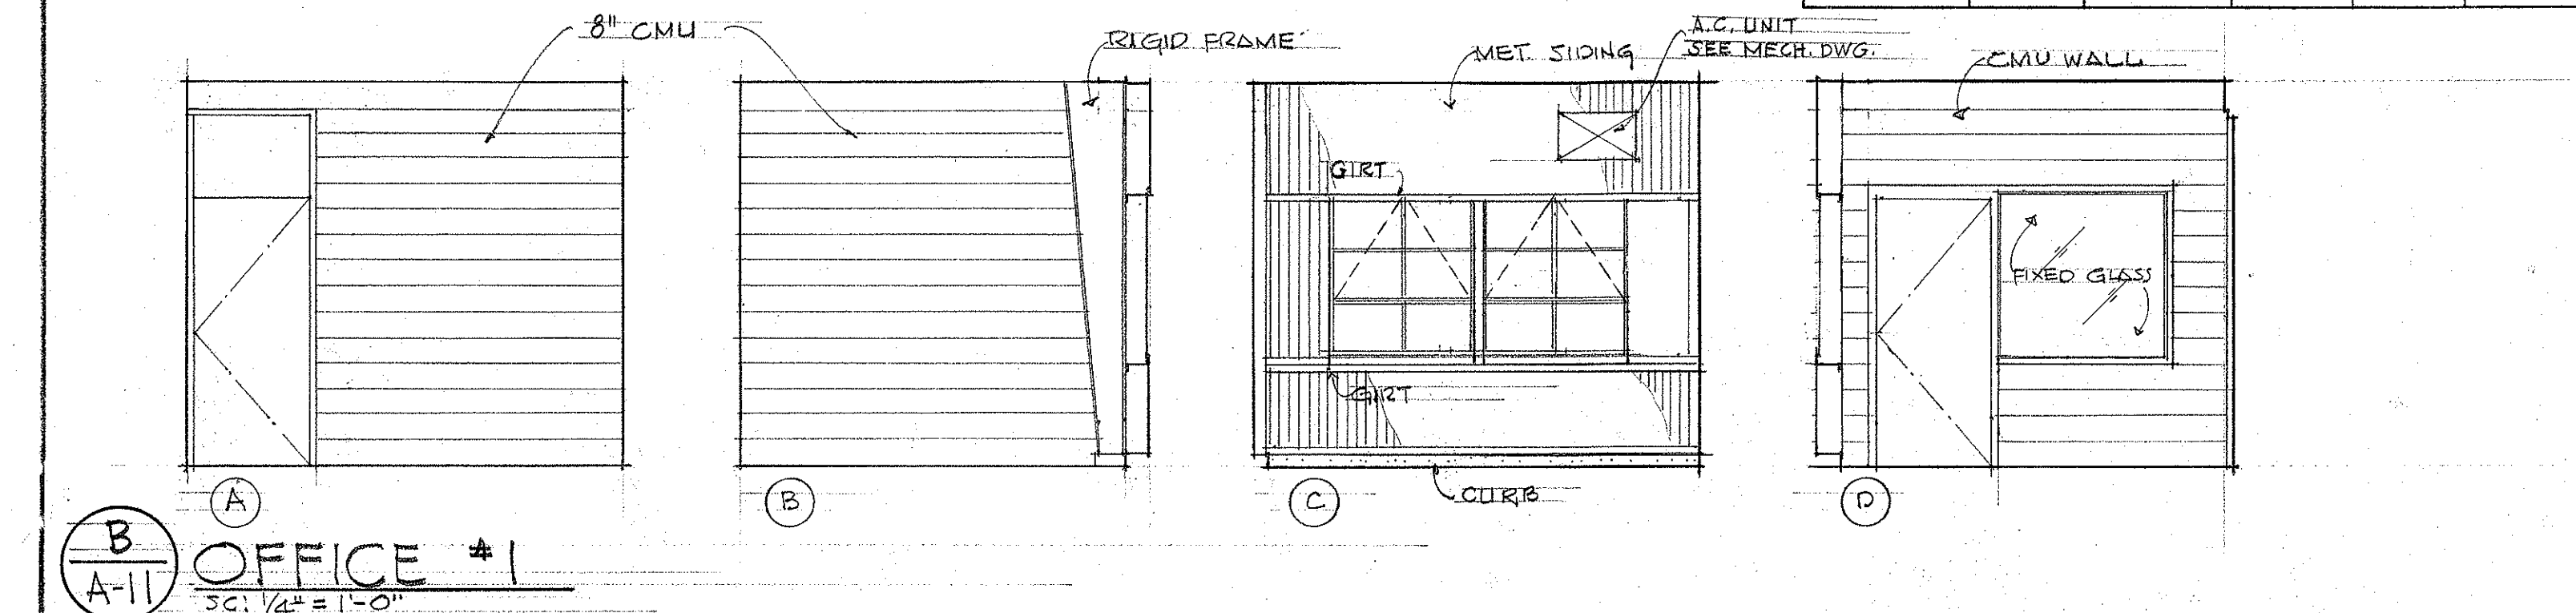

MOTOR POOL

STATE OF HAWAII
DEPARTMENT OF TRANSPORTATION
HIGHWAYS DIVISION

OAHU DISTRICT BASEYARD FACILITIES
SHAPTER FLATS INDUSTRIAL DEVELOPMENT
AT MOANALUA, HONOLULU, OAHU, HAWAII


DETAIL FLOOR PLAN,
INTERIOR ELEVATIONS

HERBERT Y. MATSUMURA ARCHITECT A.I.A.
871 KAPIOLANI BLVD HONOLULU, HAWAII


SHEET No. A-11 OF 42 SHEETS

DATE	_____
SURVEY PLOTTED BY	_____
PLAN	_____
DESIGNED BY	_____
NOTE BOOK	_____
QUANTITIES BY	_____
CHECKED BY	_____


FED. ROAD DIST. NO.	STATE	FED. AID PROJ. NO.	FISCAL YEAR	SHEET NO.	TOTAL SHEETS
HAWAII	HAW.				

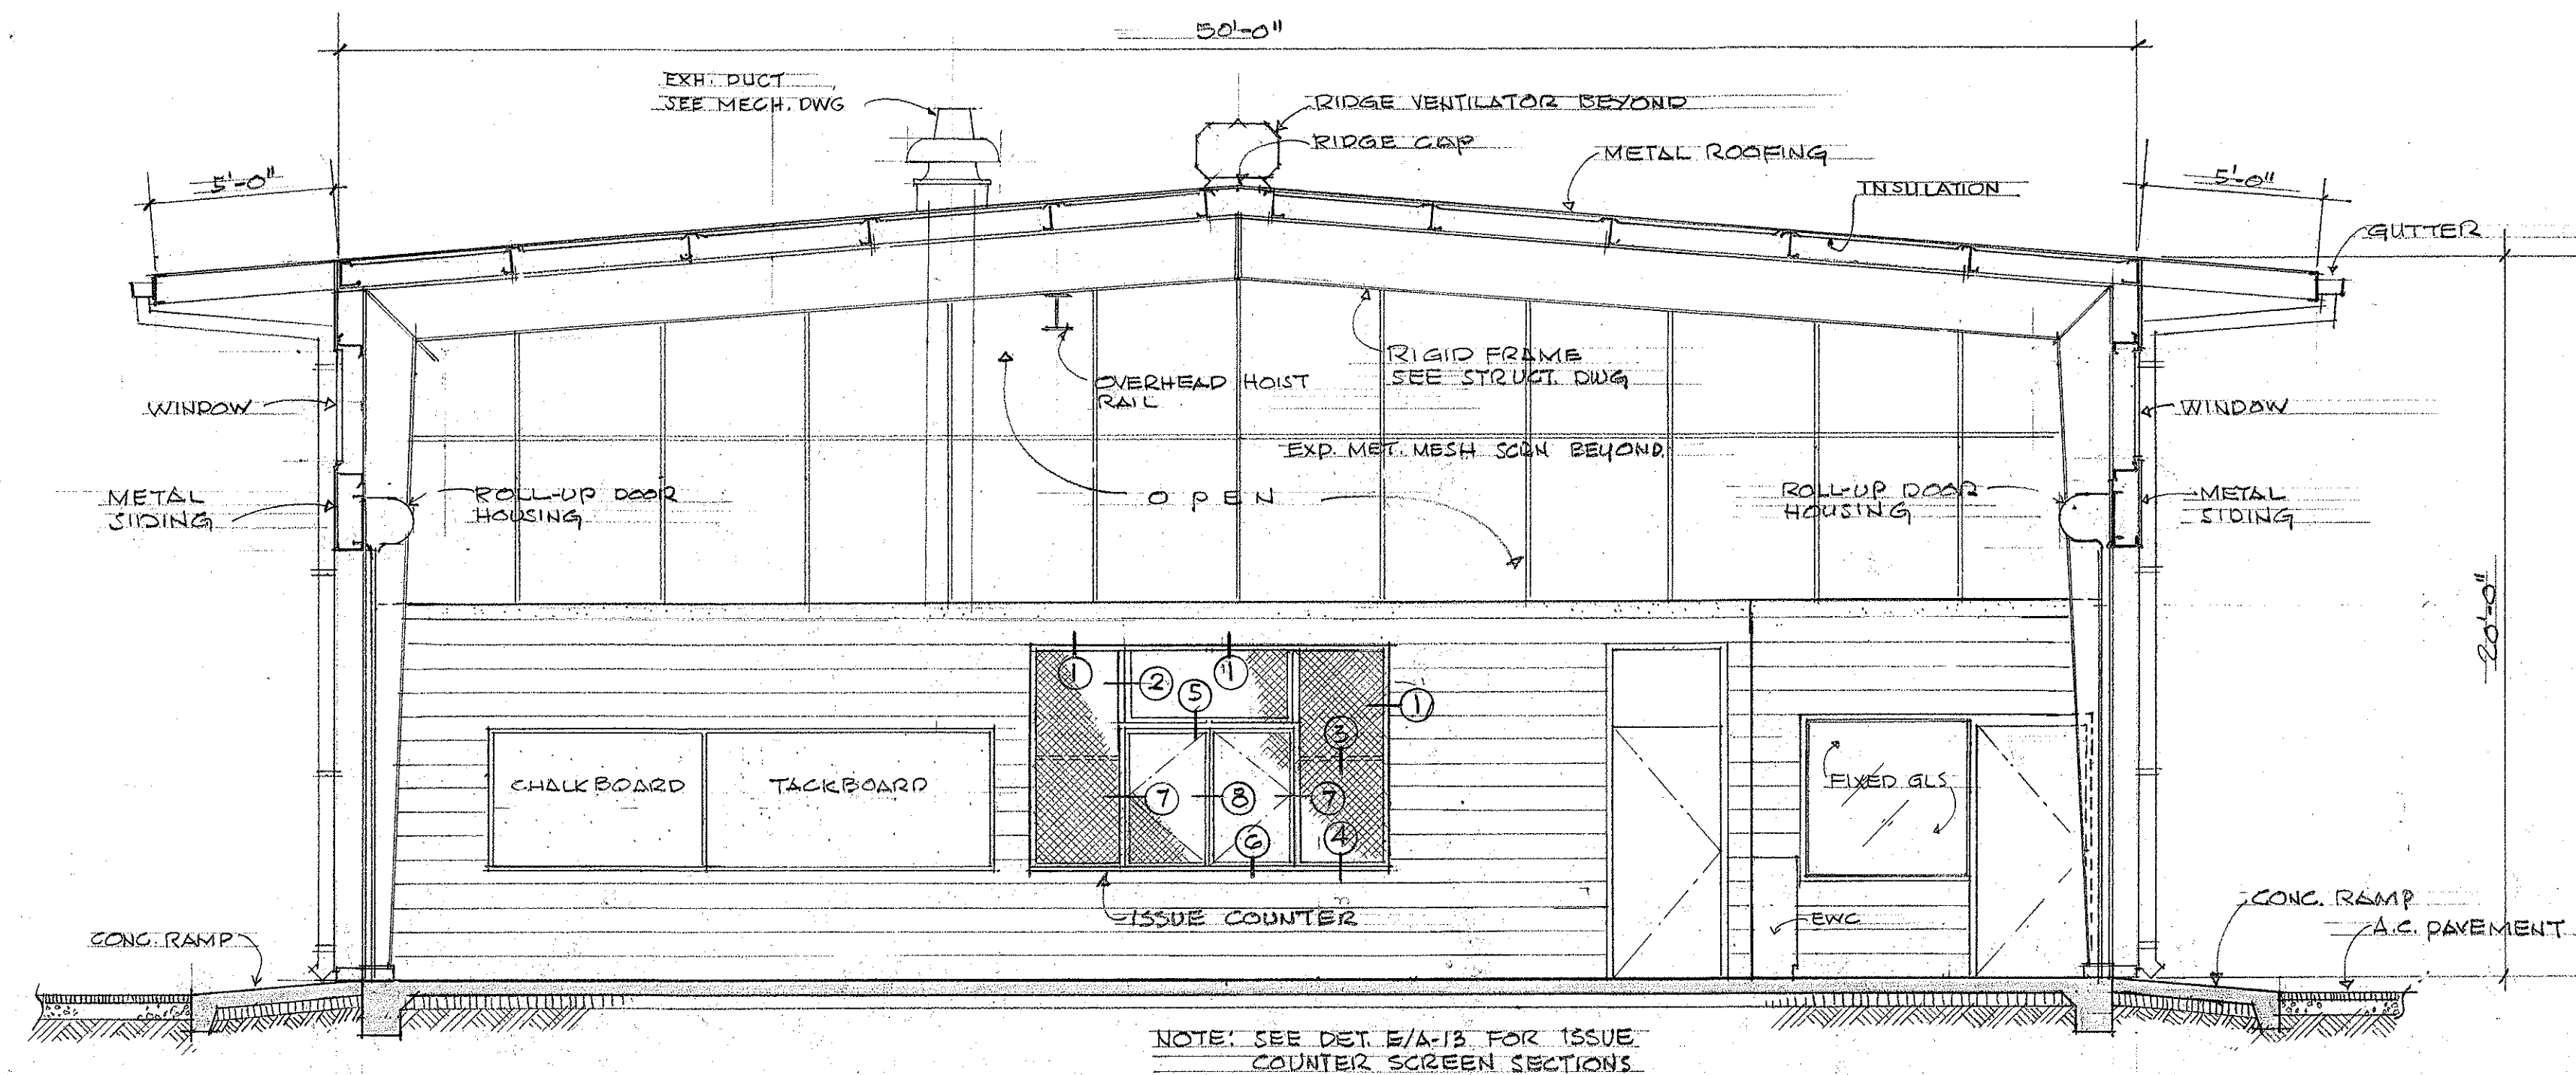



CROSS SECTION A-A-12
SC: 1/4" = 1'-0"

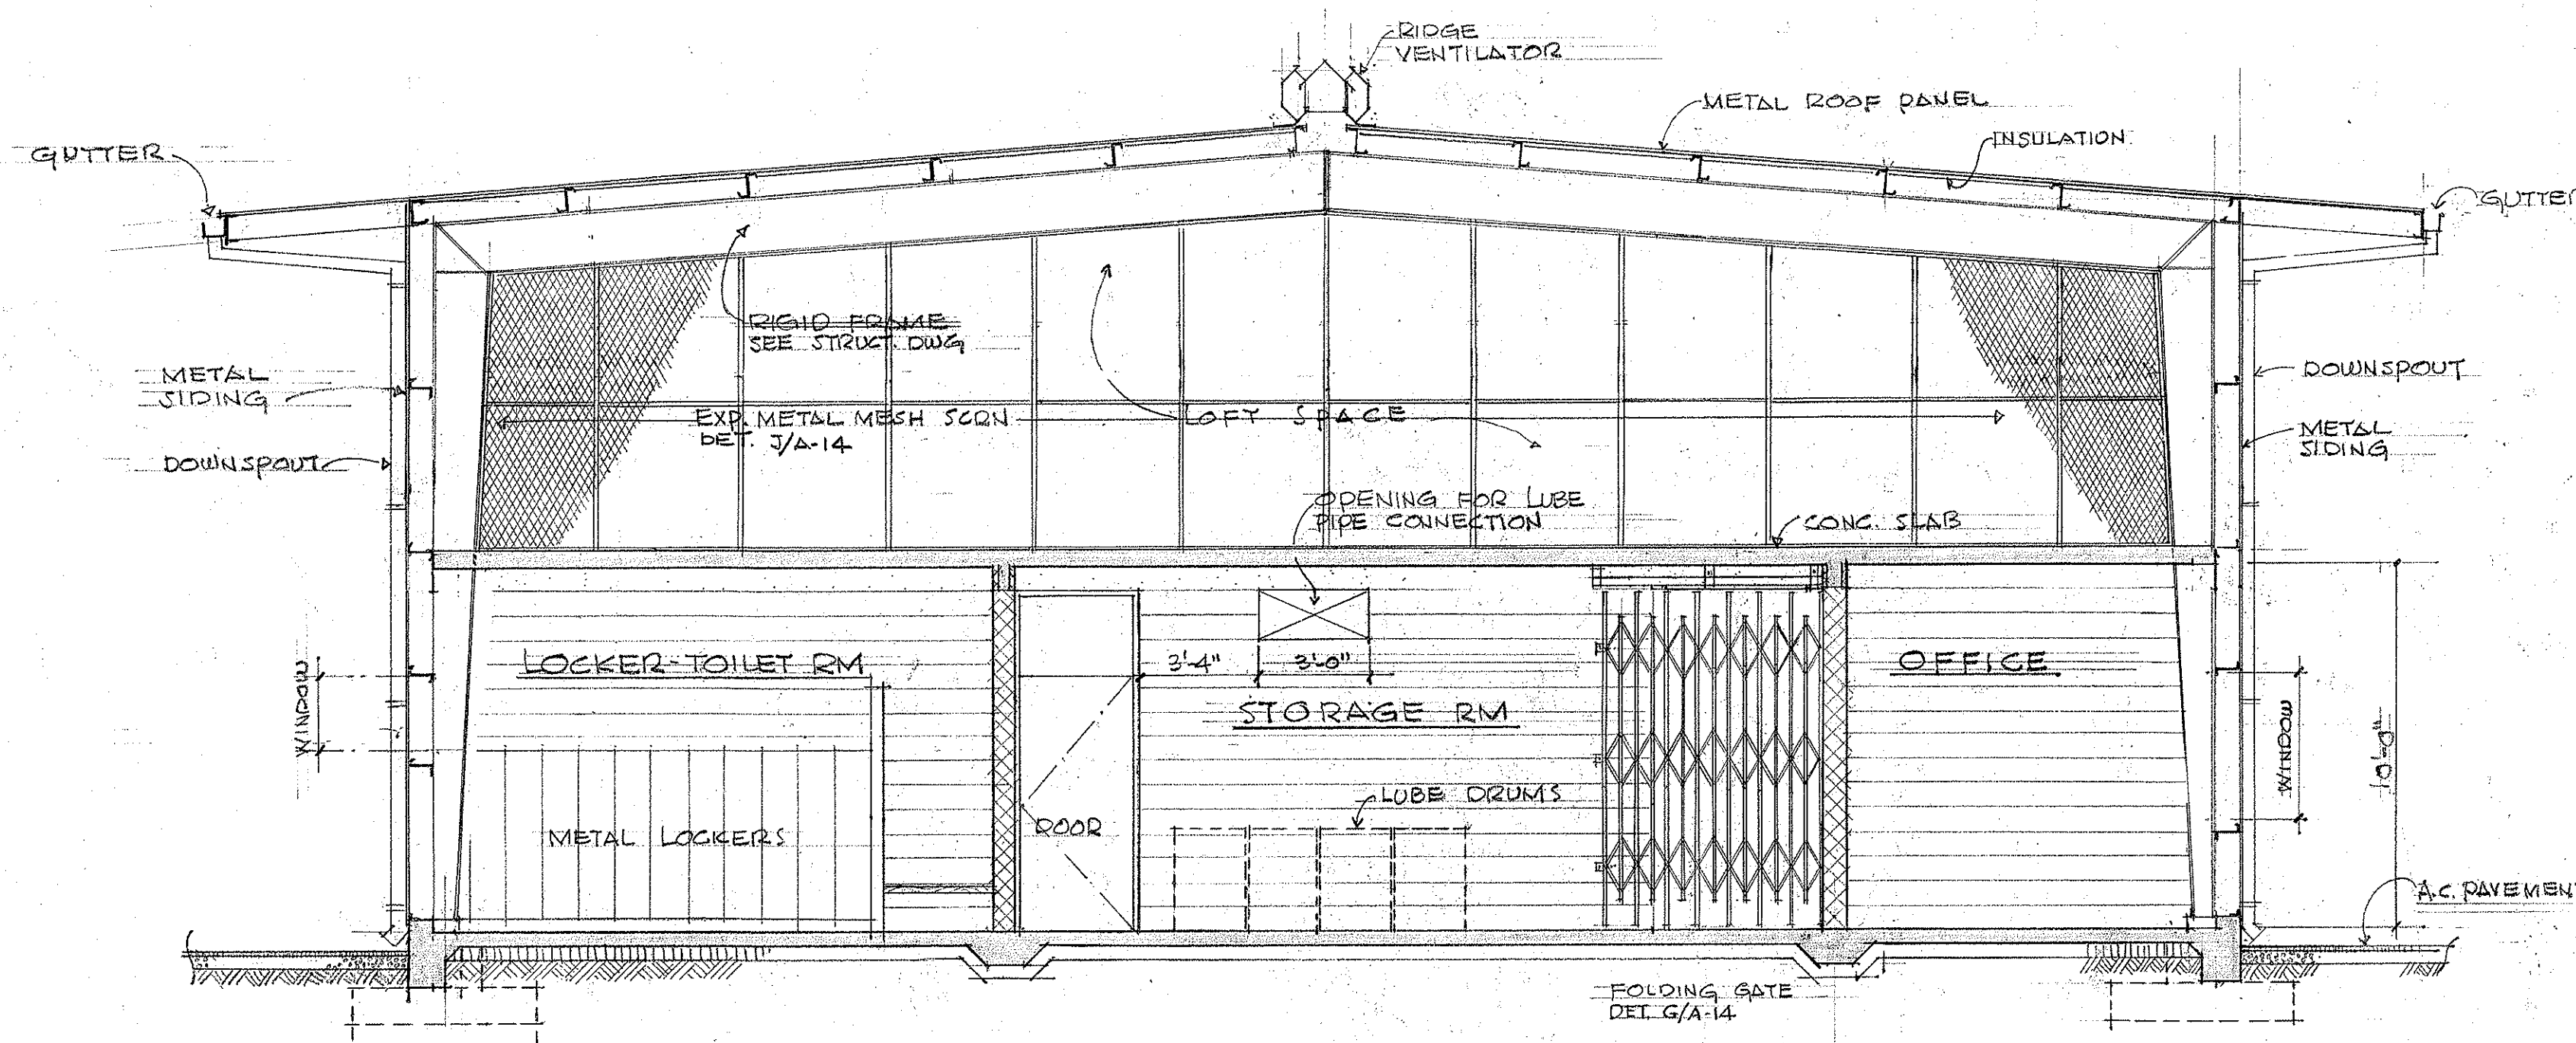


CROSS SECTION B-B-12
SC: 1/4" = 1'-0"

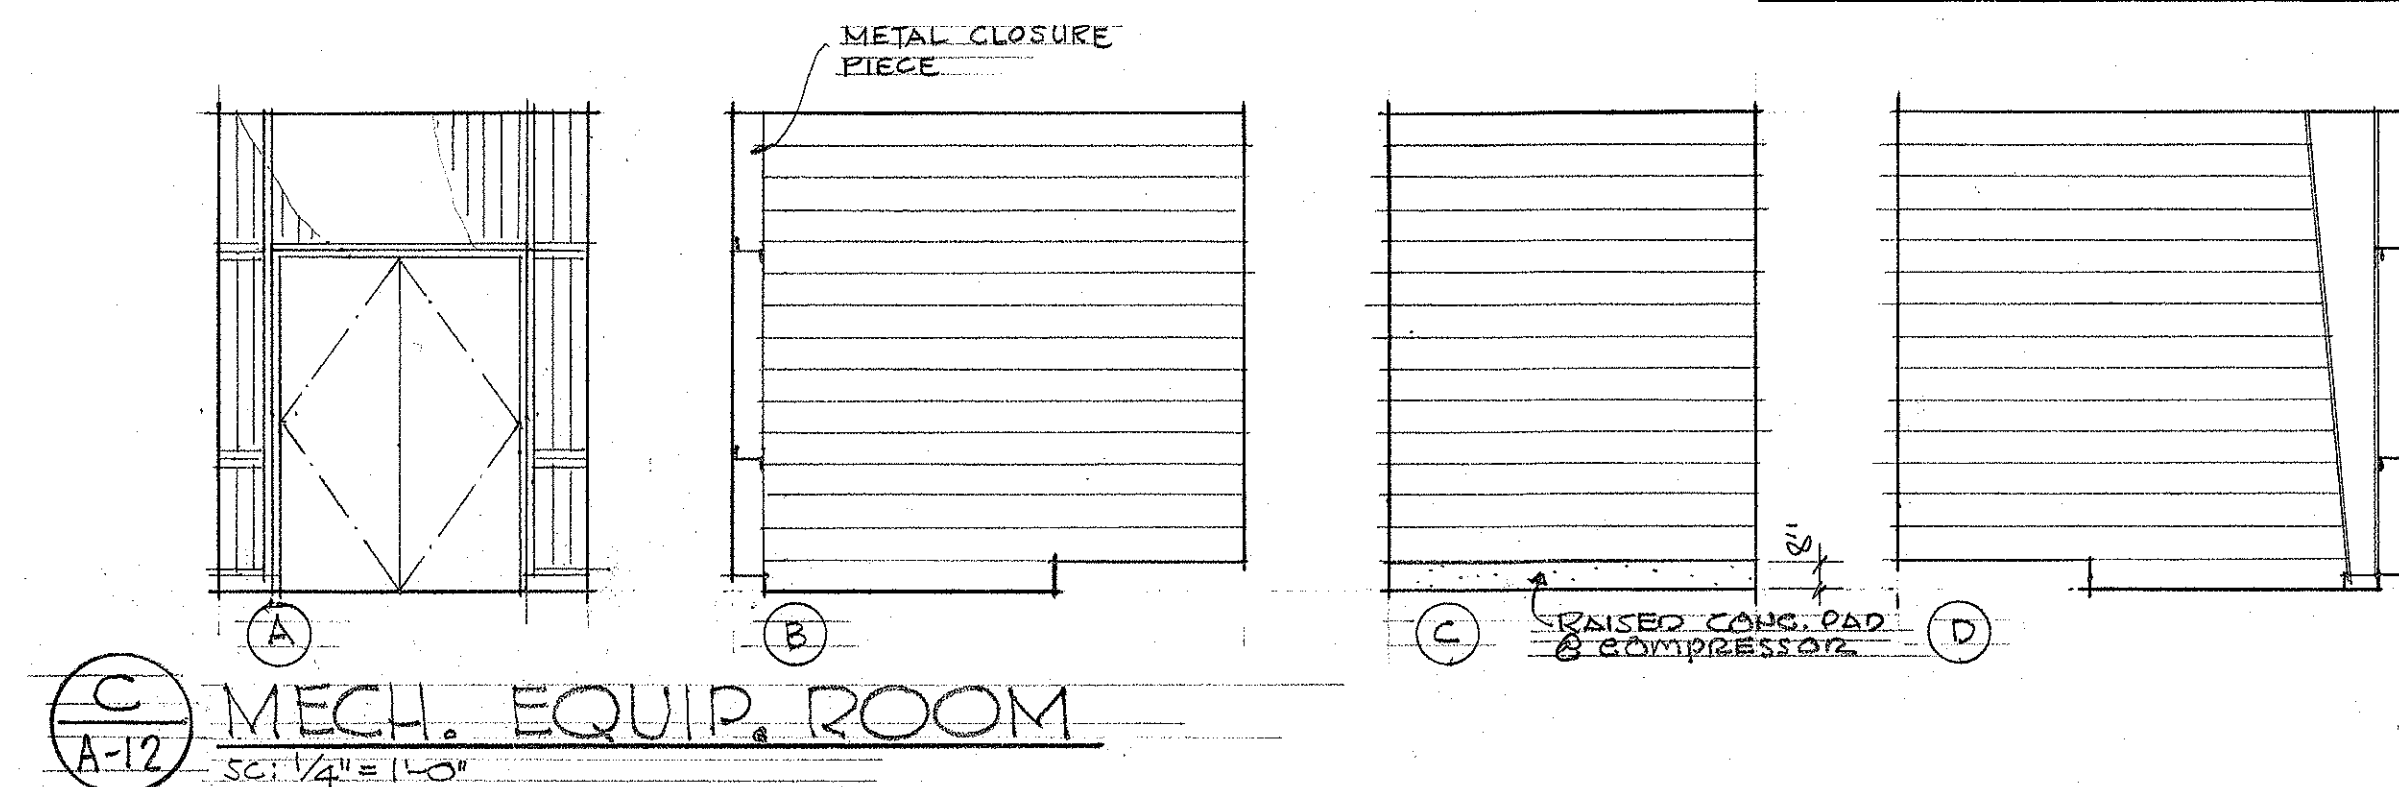

BATTERY ROOM
SC: 1/4" = 1'-0"

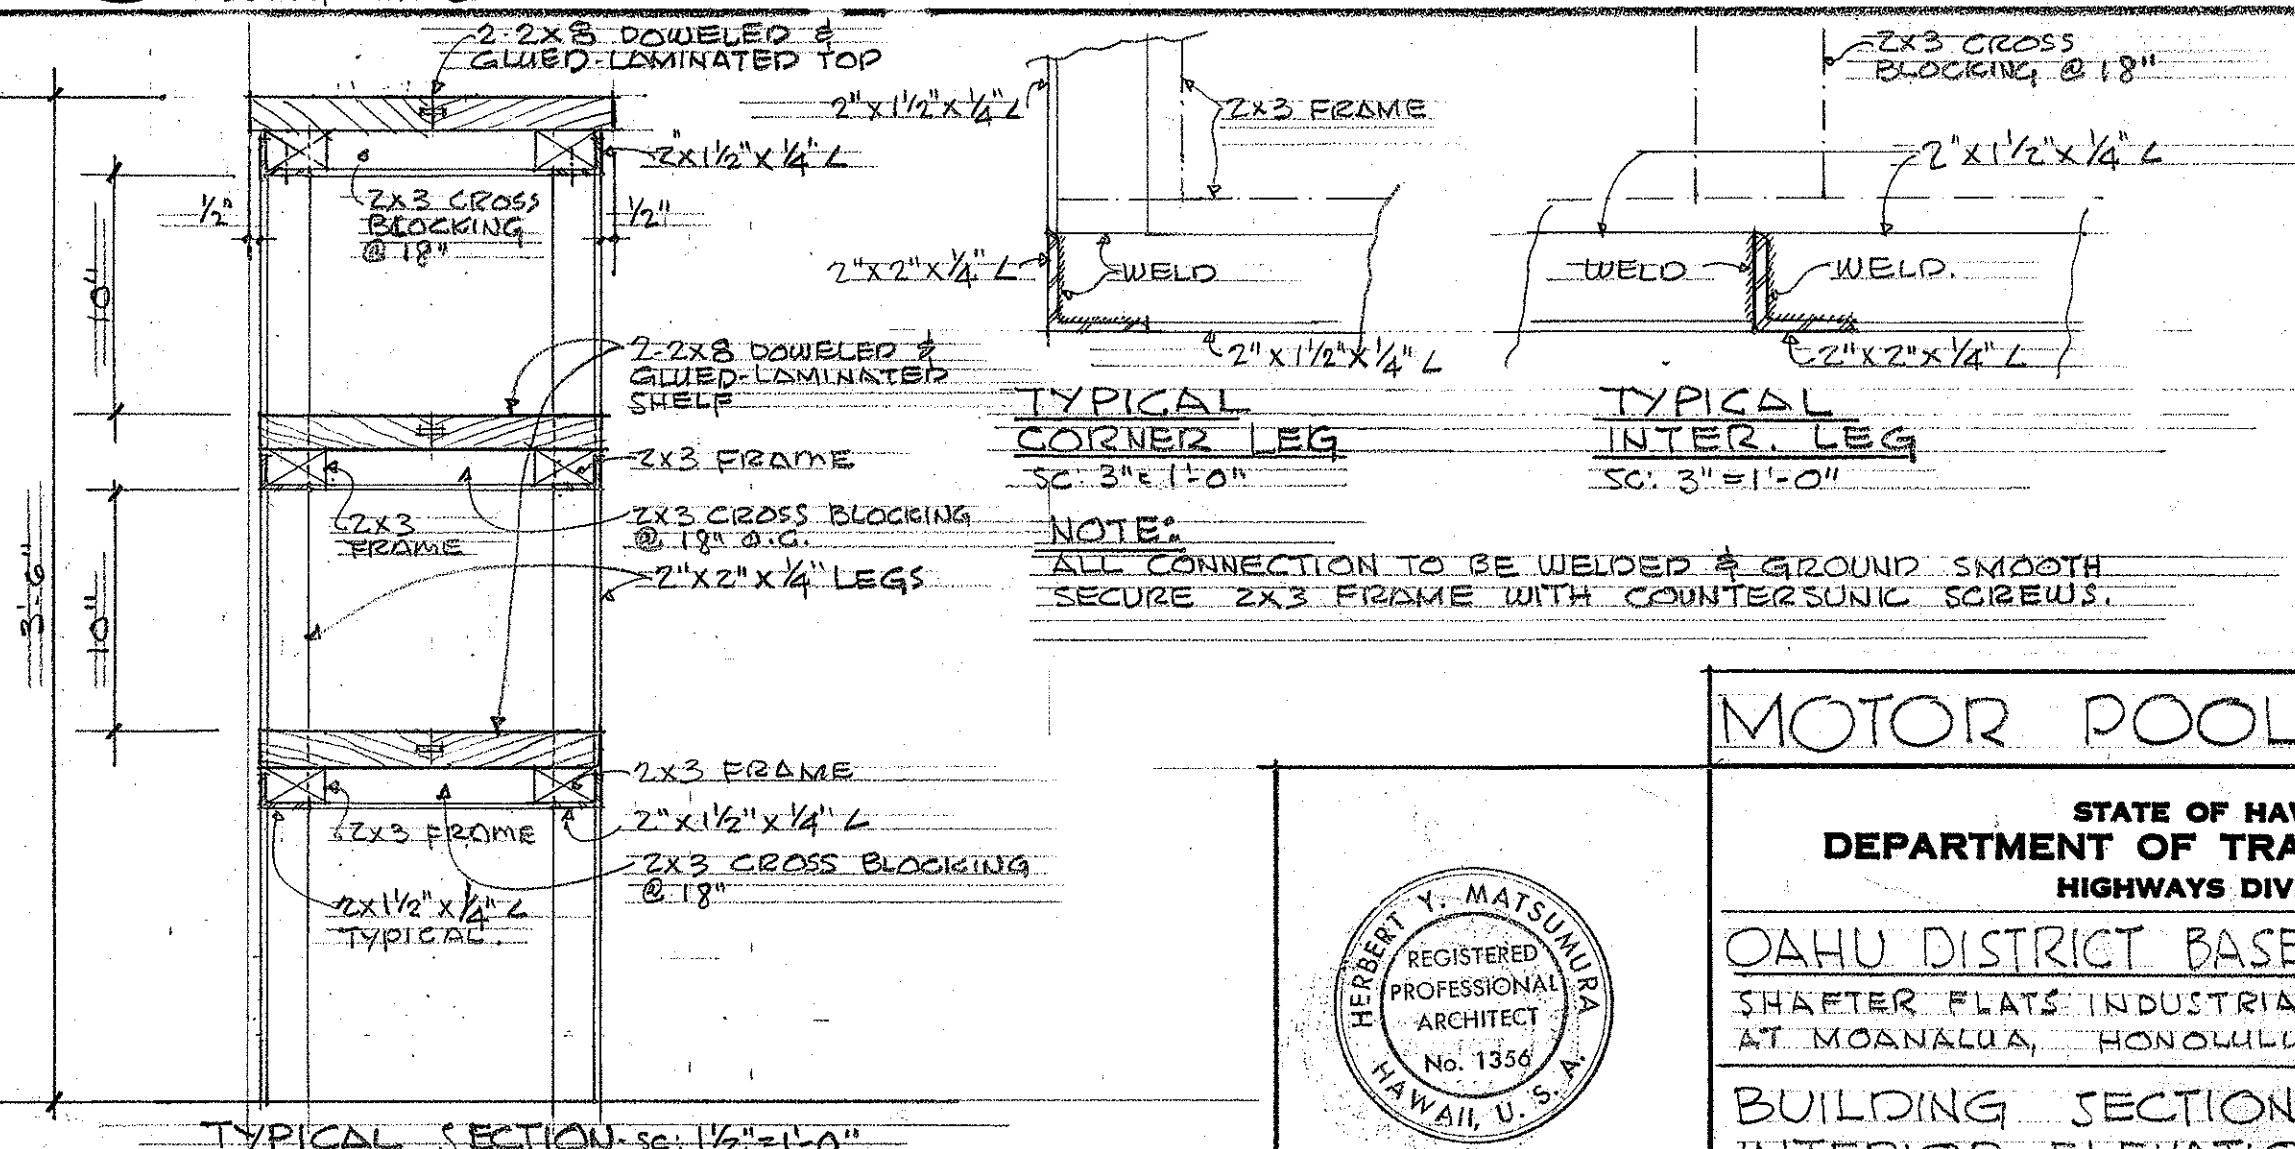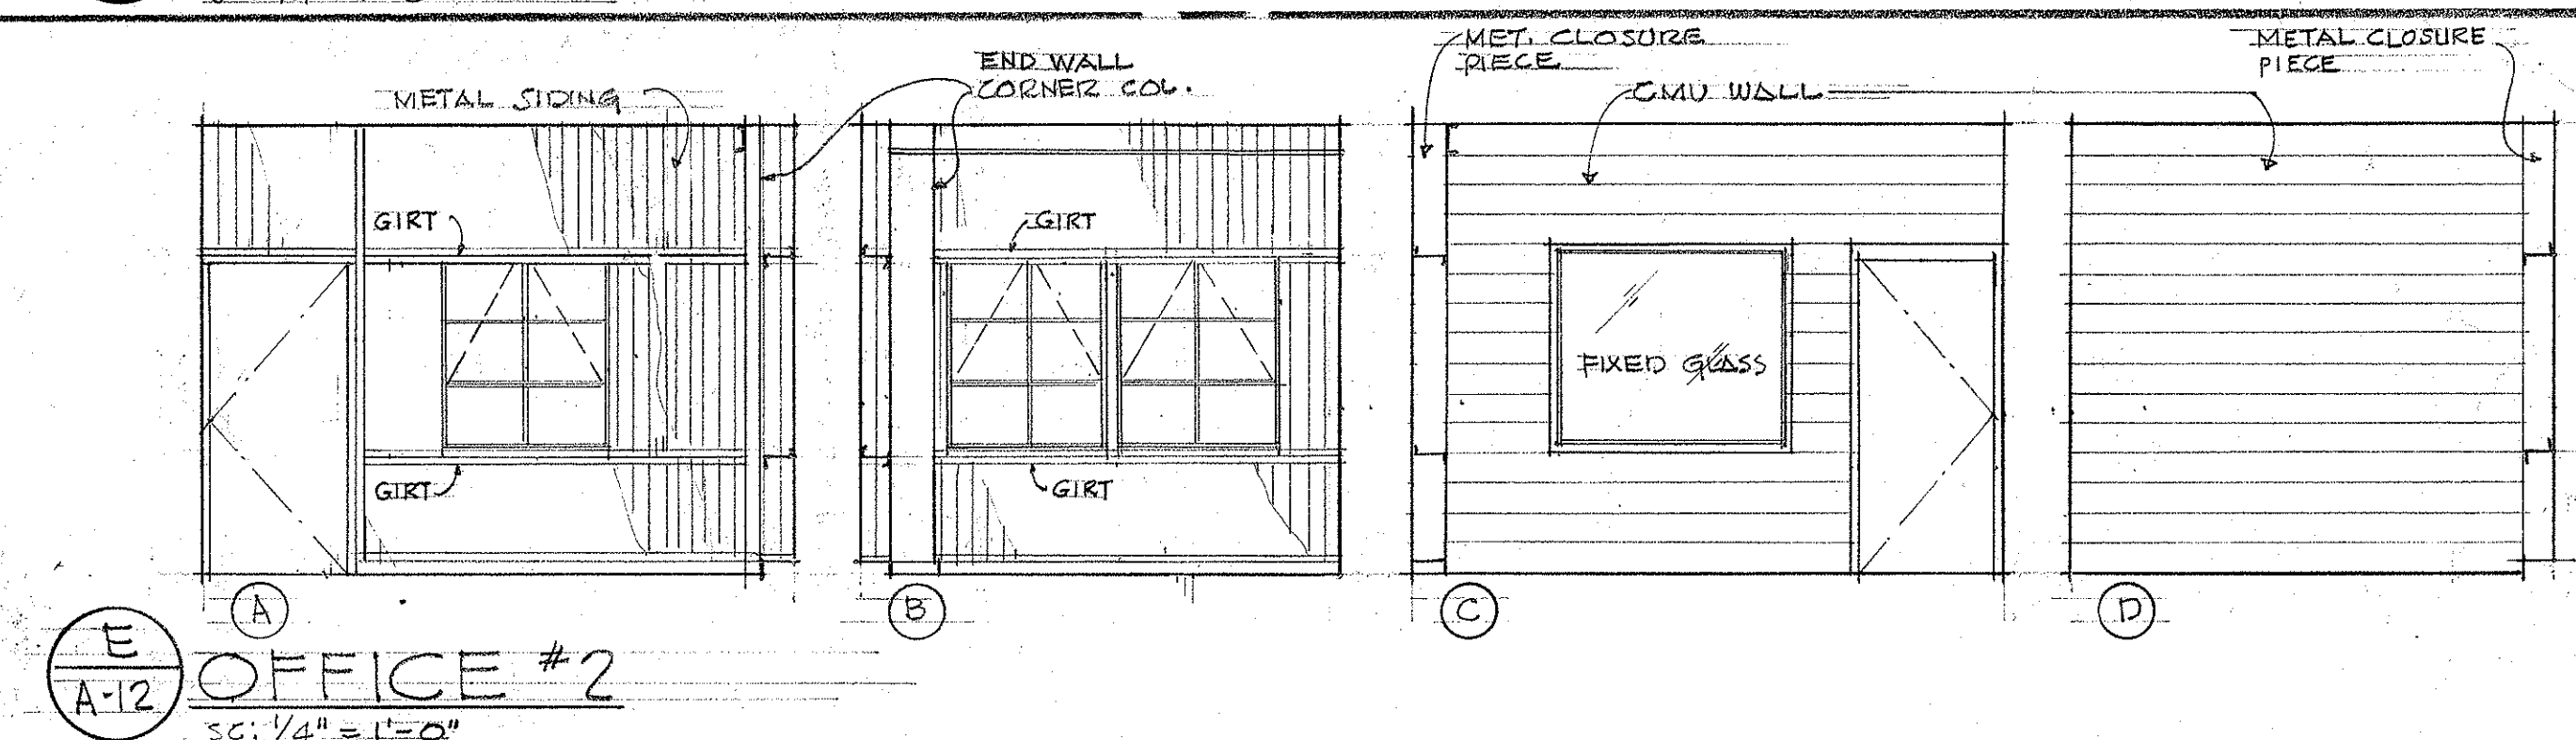

BATTERY STORAGE SHELVES
SC: 3/8" = 1'-0"

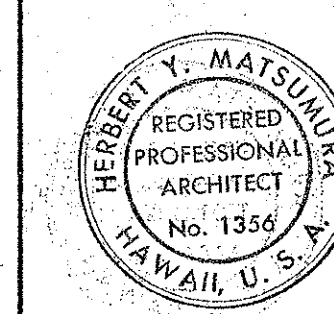


THIS WORK WAS PREPARED BY ME OR UNDER MY SUPERVISION.
HERBERT Y. MATSUMURA
871 KAPOLANI BLVD
HONOLULU, HAWAII

MOTOR POOL
STATE OF HAWAII
DEPARTMENT OF TRANSPORTATION
HIGHWAYS DIVISION
OAHU DISTRICT BASEYARD FACILITIES
SHAFTER FLATS INDUSTRIAL DEVELOPMENT
AT MOANALUA, HONOLULU, OAHU, HAWAII
BUILDING SECTIONS
INTERIOR ELEVATIONS


SHEET No. A-12 OF 42 SHEETS

DATE	*****
SURVEY PLOTTED BY	
ORIGINAL PLAN	
REVISIONS	
NOTES	
CHECKED BY	
NO.	


FED. ROAD DIST. NO.	STATE	FED. AID PROJ. NO.	FISCAL YEAR	SHEET NO.	TOTAL SHEETS
HAWAII	HAW.				

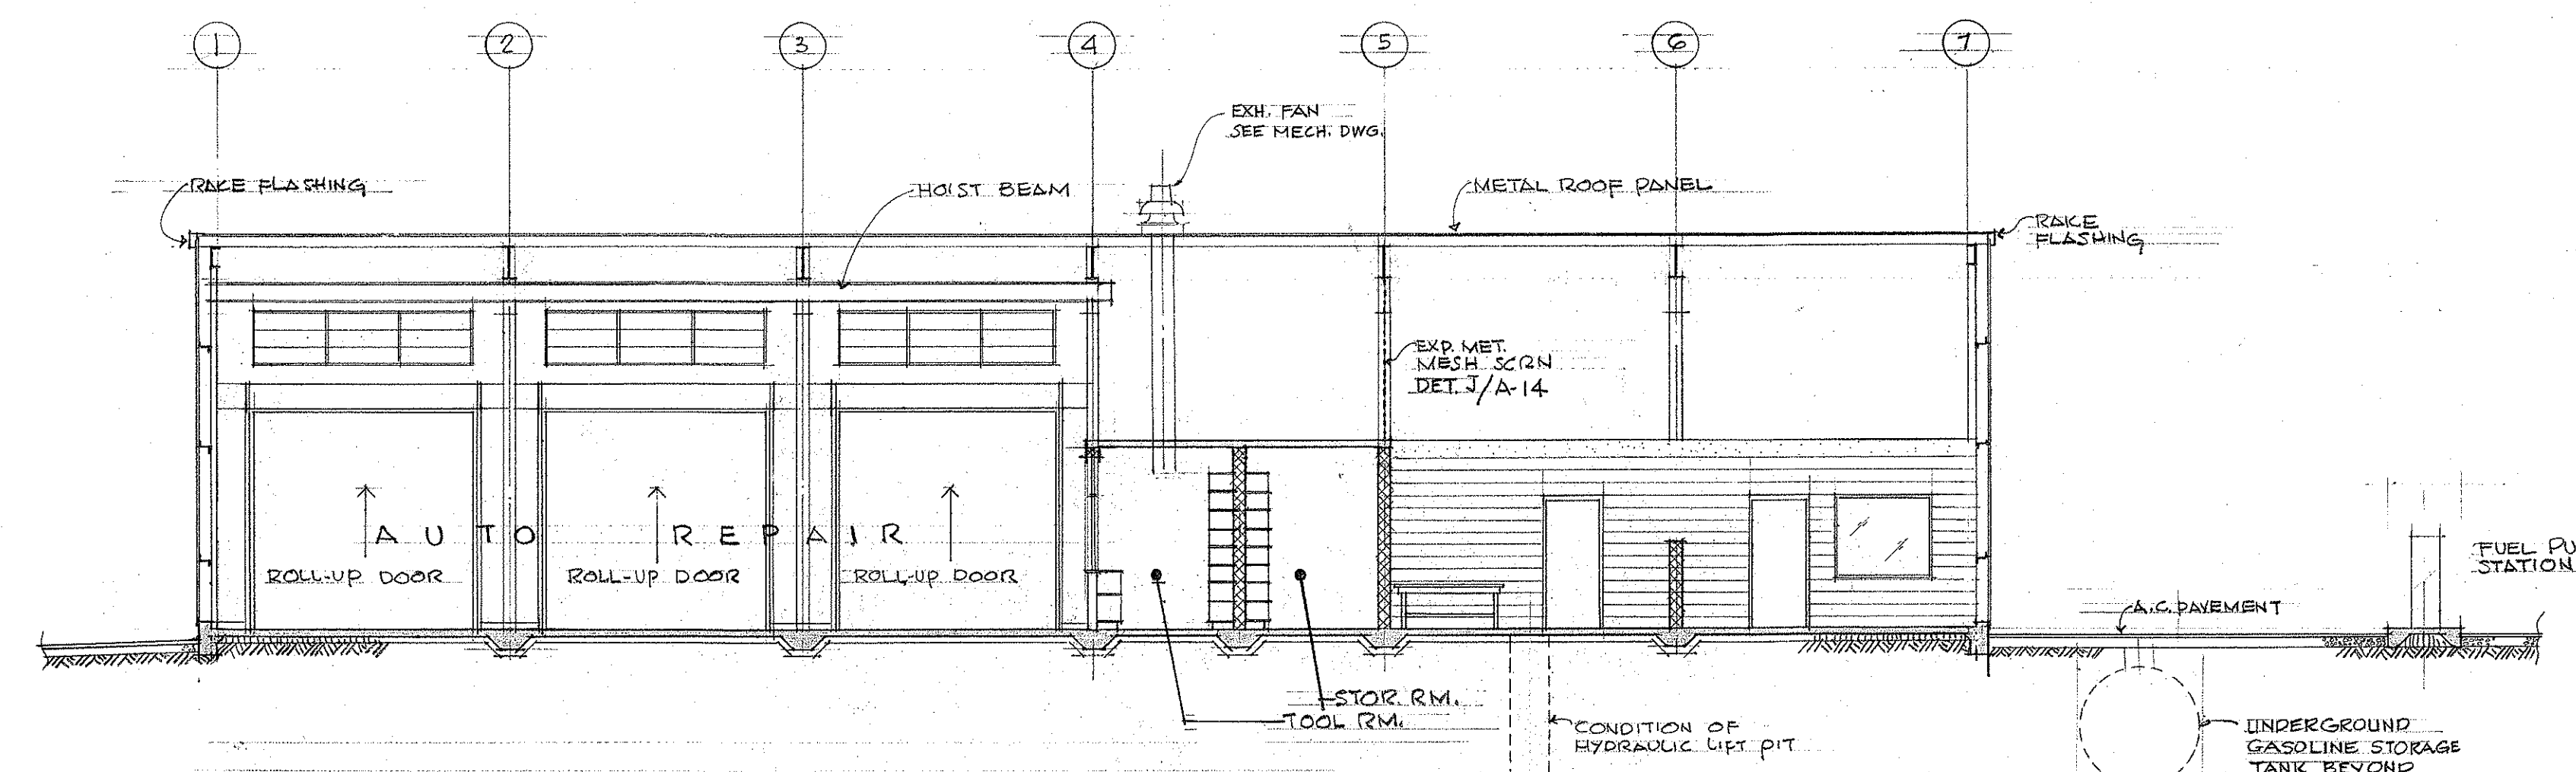


LONGITUDINAL SECTION A
SCALE: 1/8" = 1'-0"
MOTOR POOL A-13

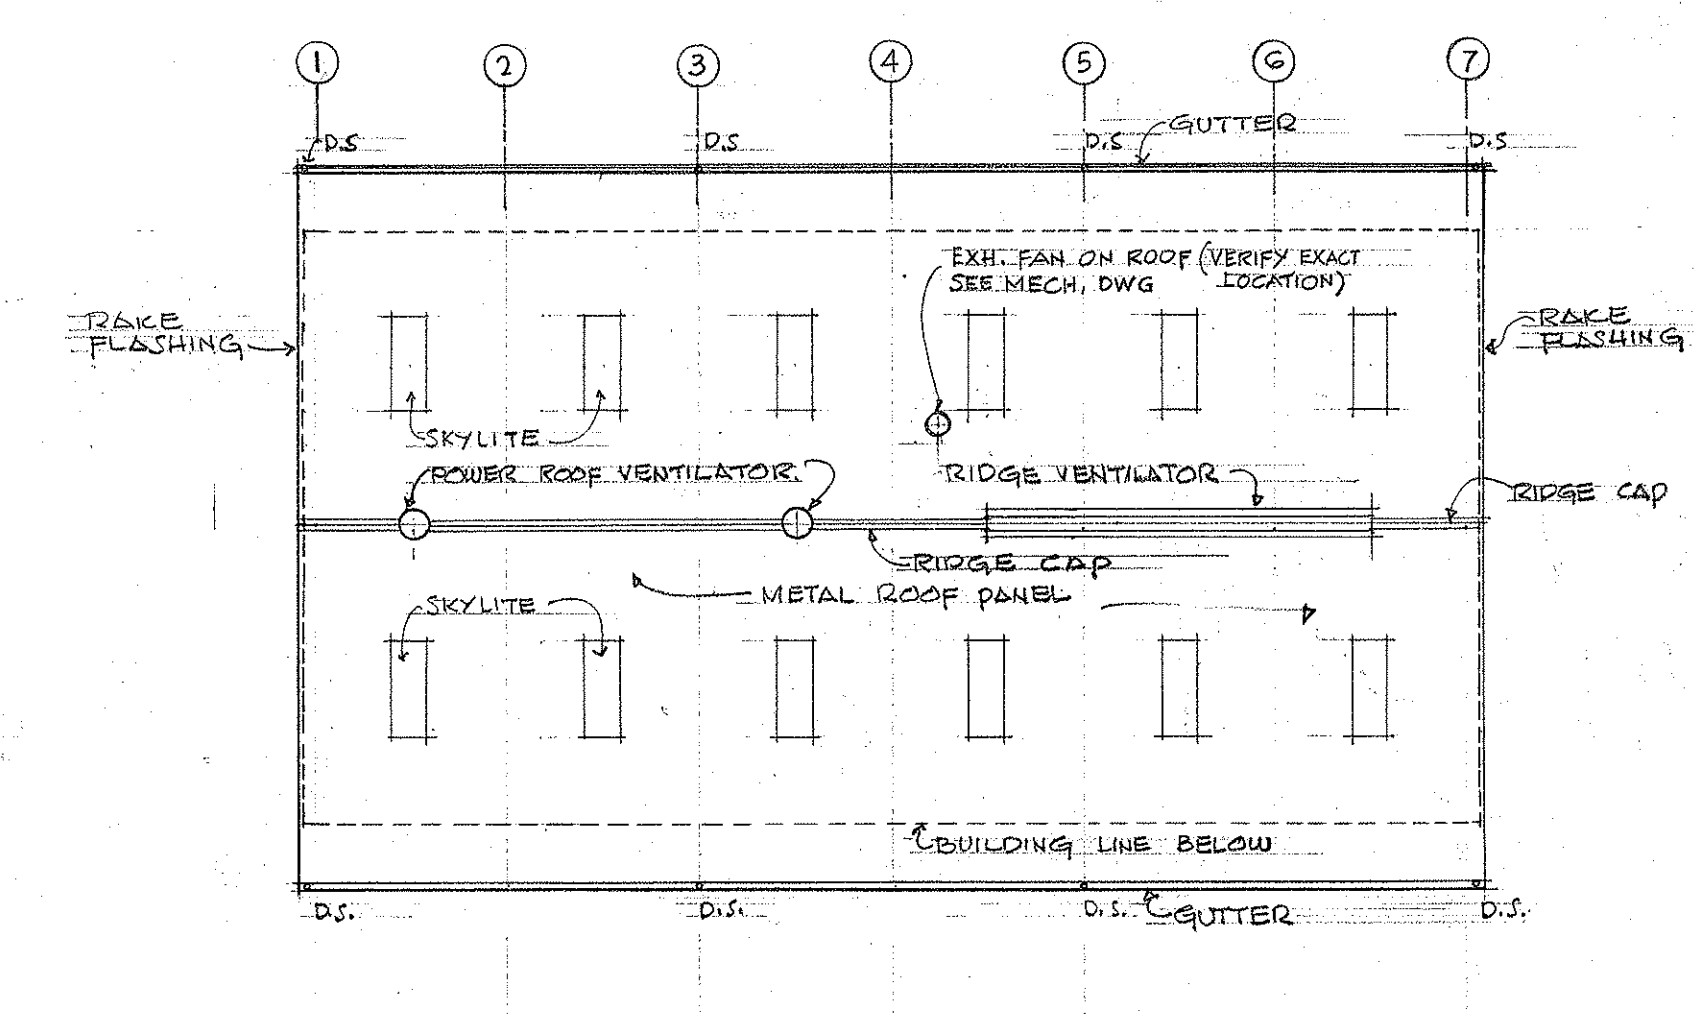


ROOF PLAN
SCALE: 1/16" = 1'-0"

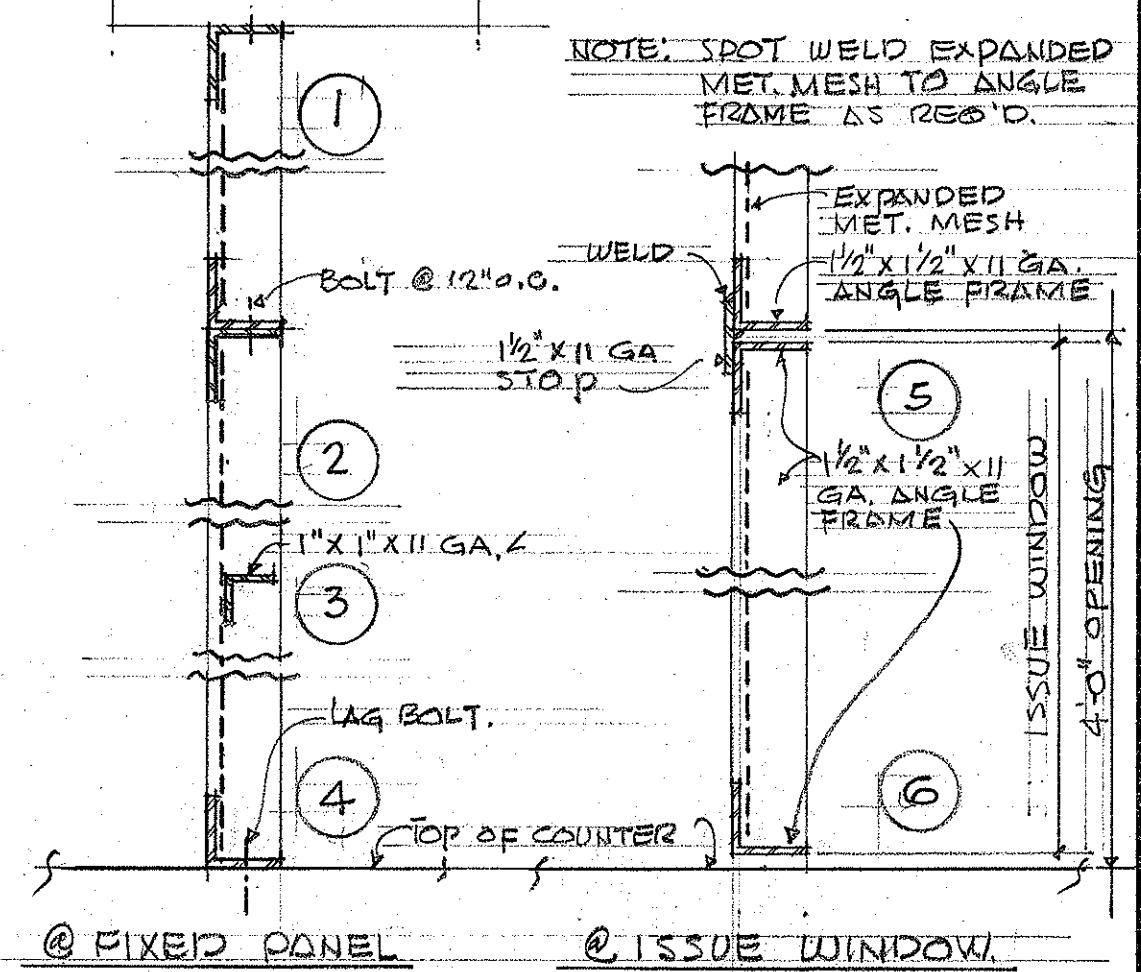


VERTICAL SECTIONS

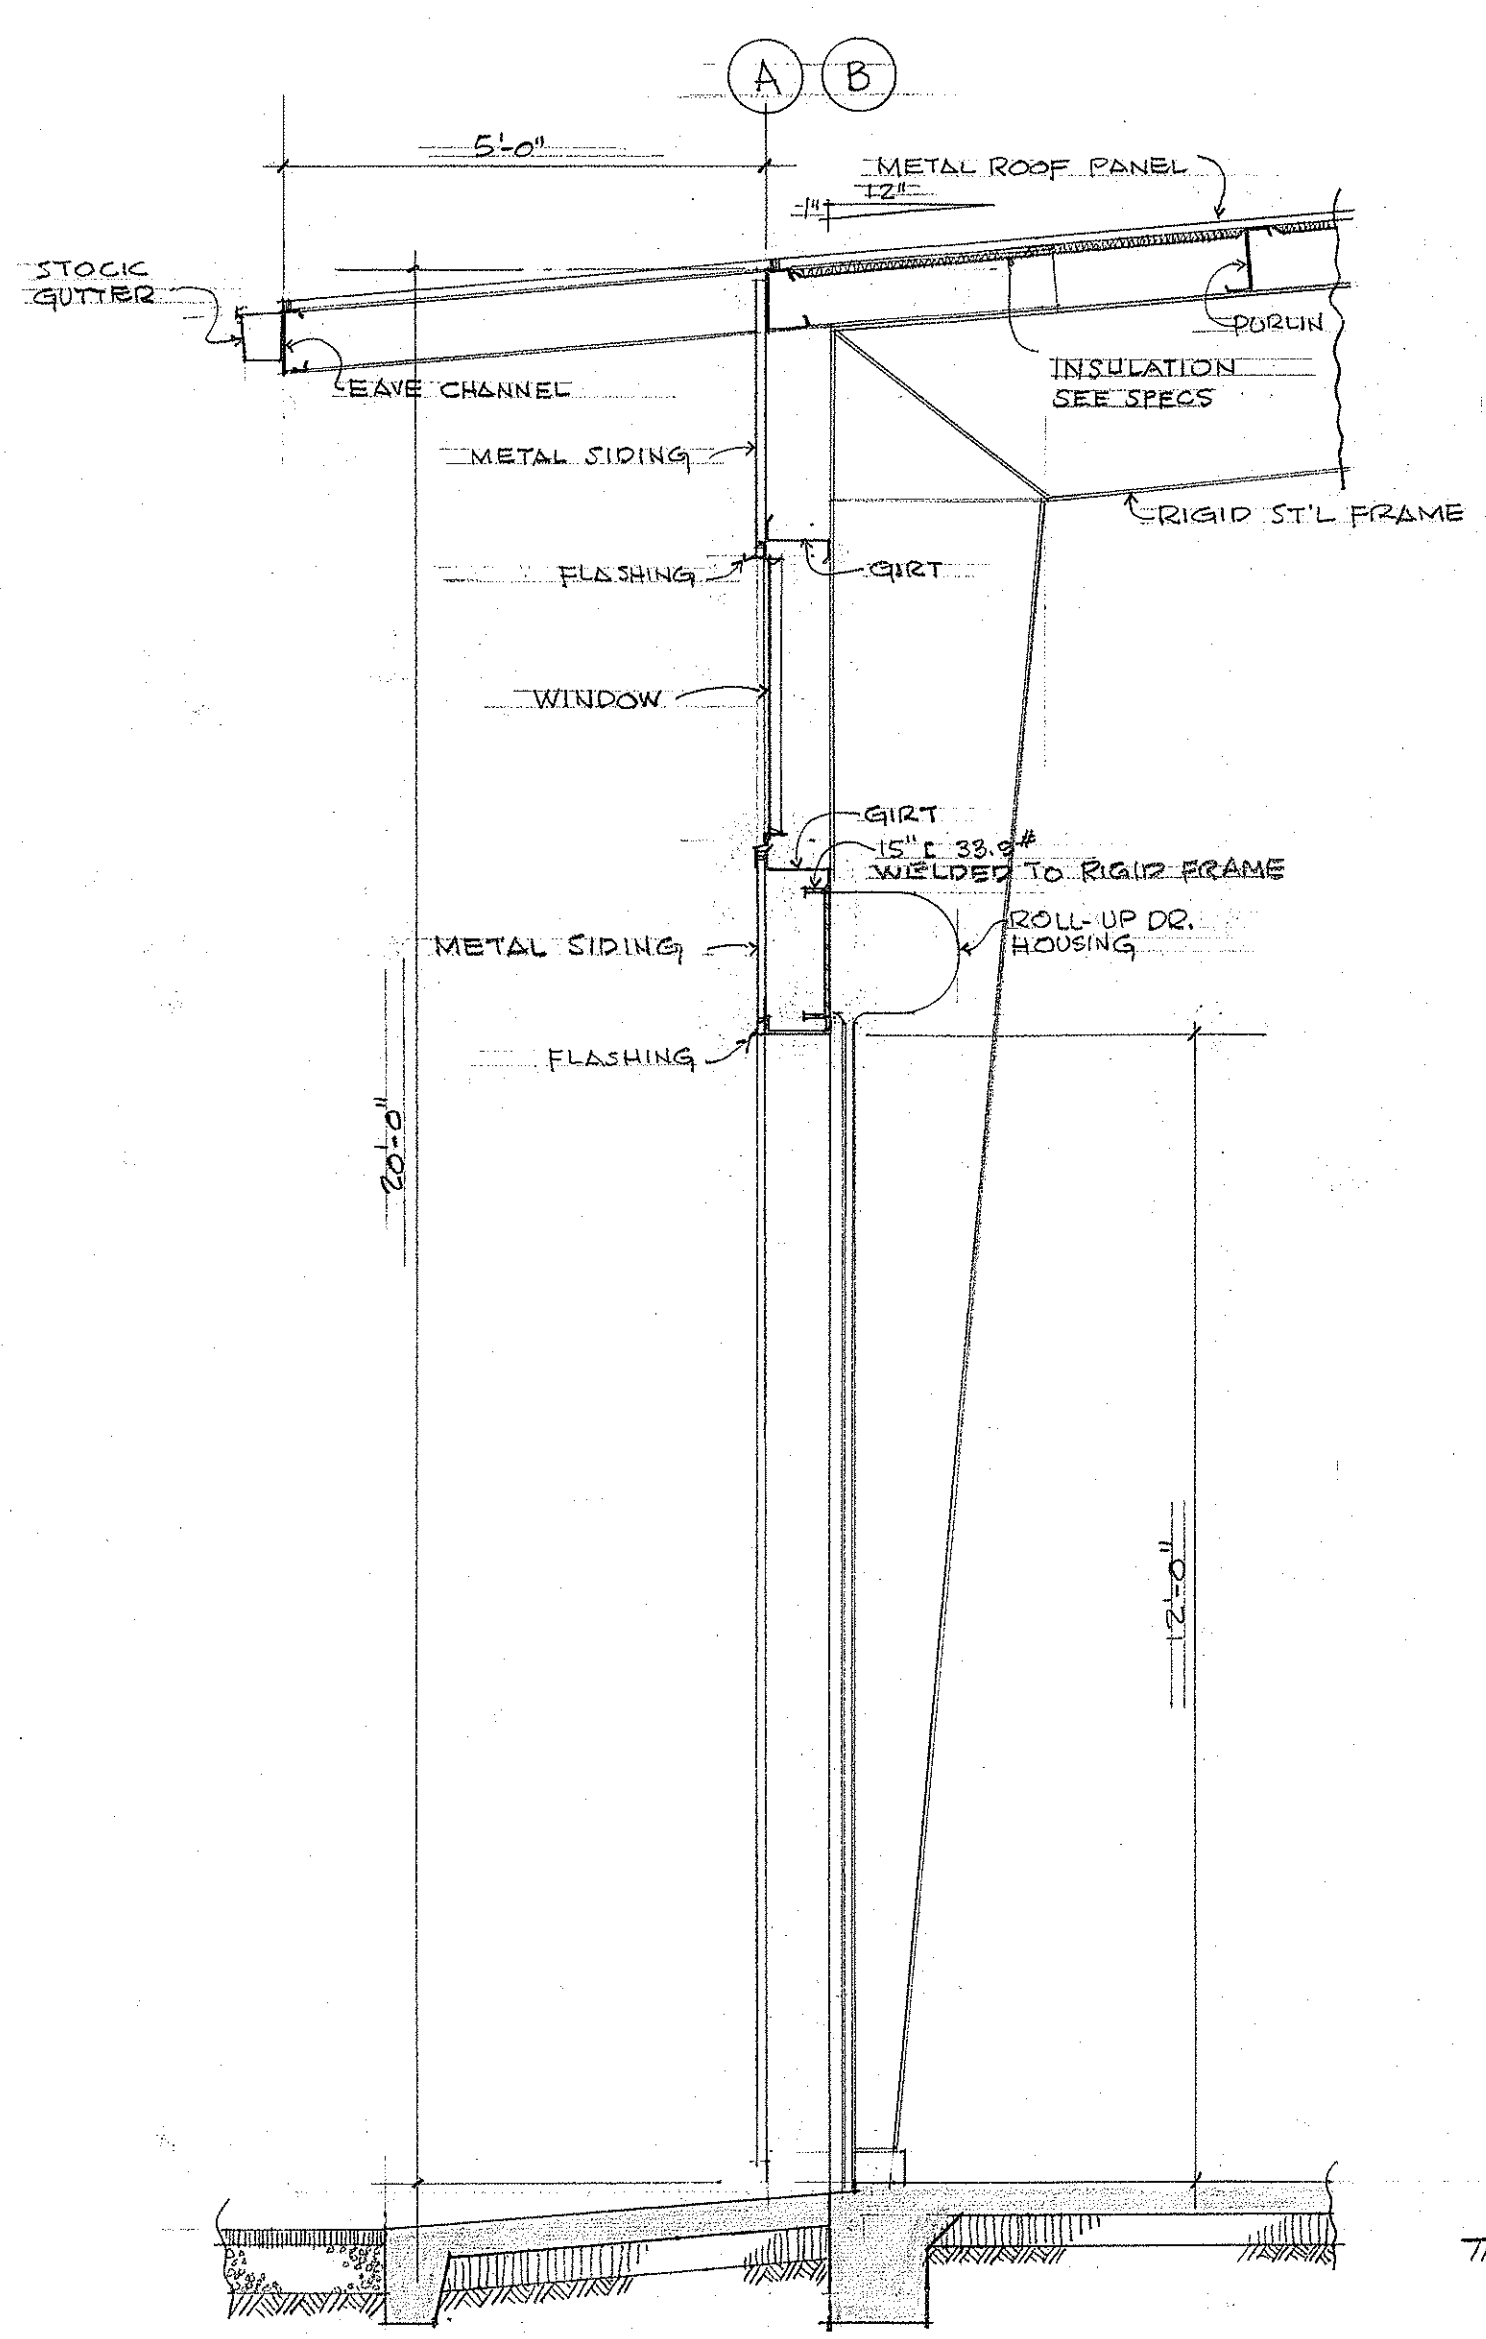


WALL SECTION B
SCALE: 1/2" = 1'-0"
A-13

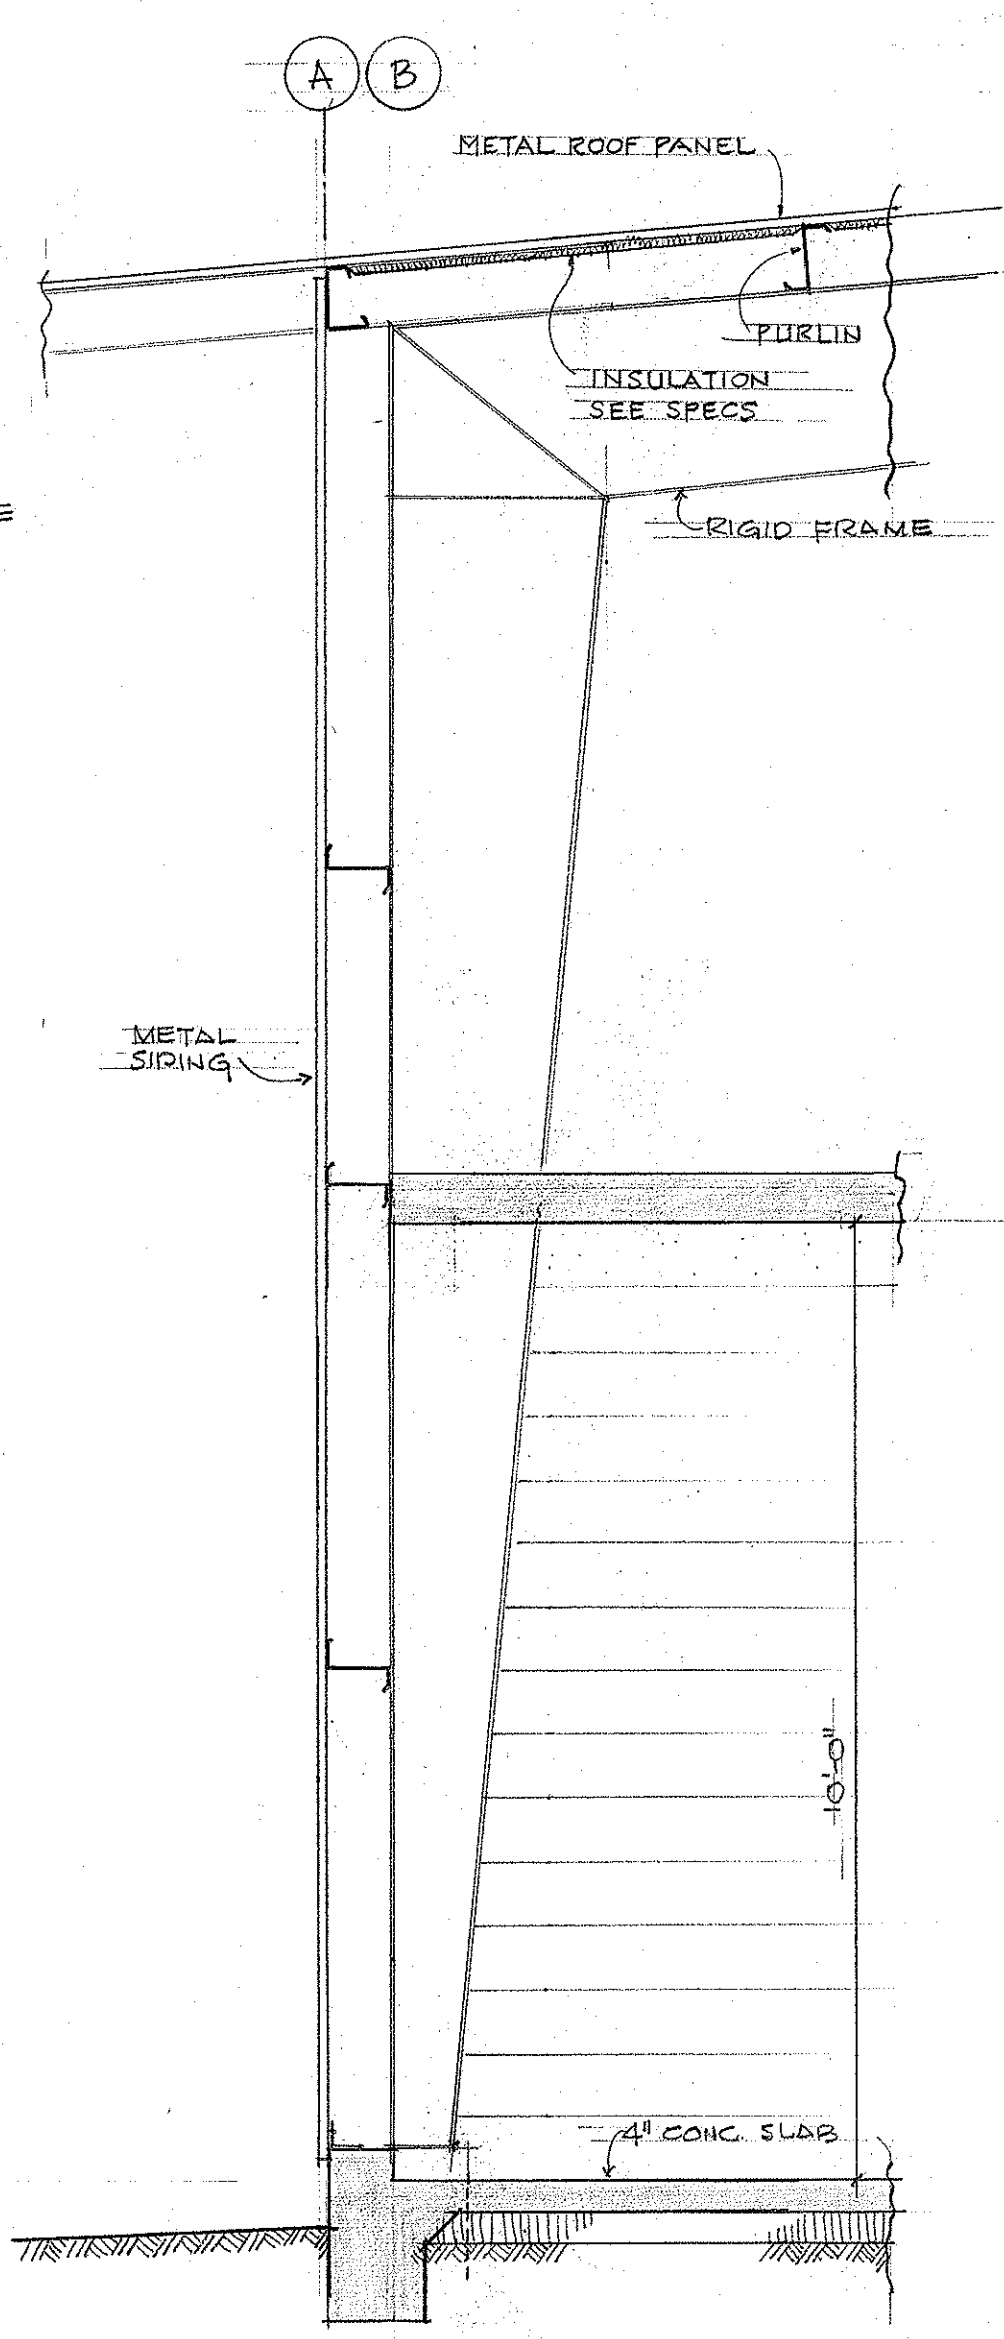


WALL SECTION C
SCALE: 1/2" = 1'-0"
A-13

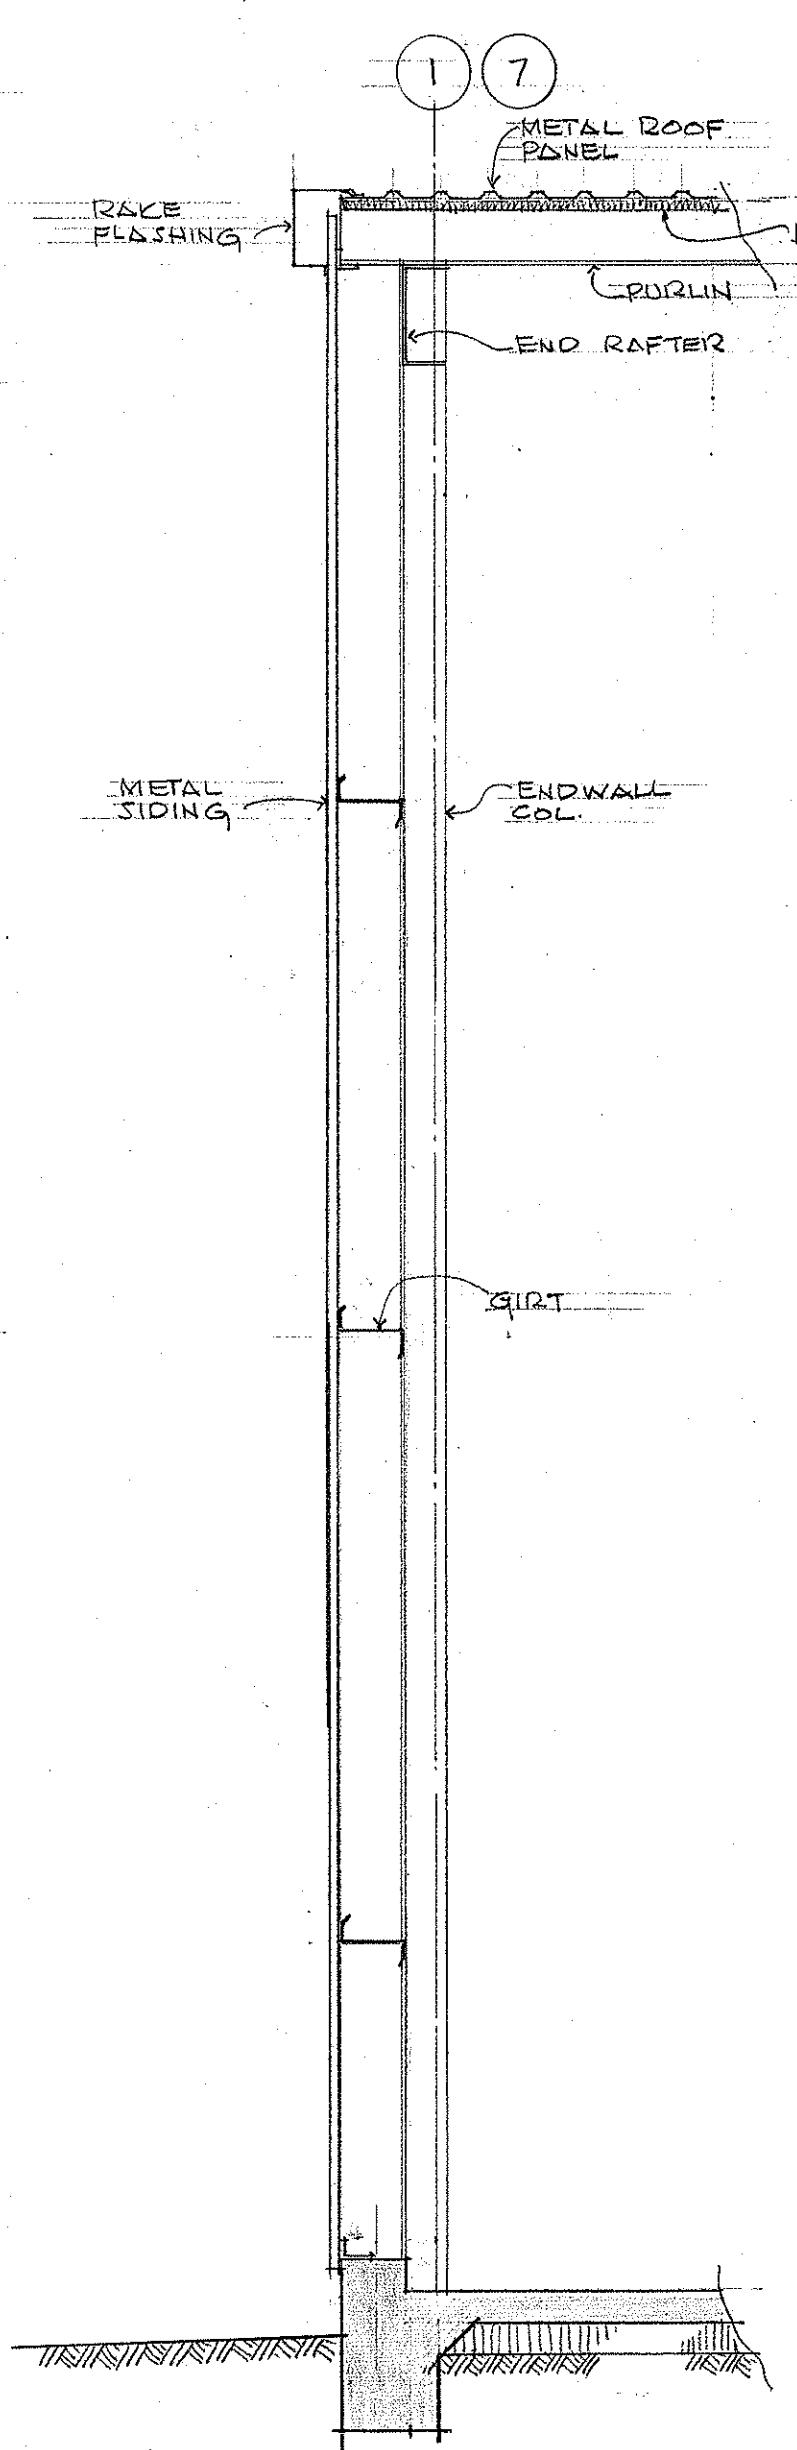


WALL SECTION D
SCALE: 1/2" = 1'-0"
A-13

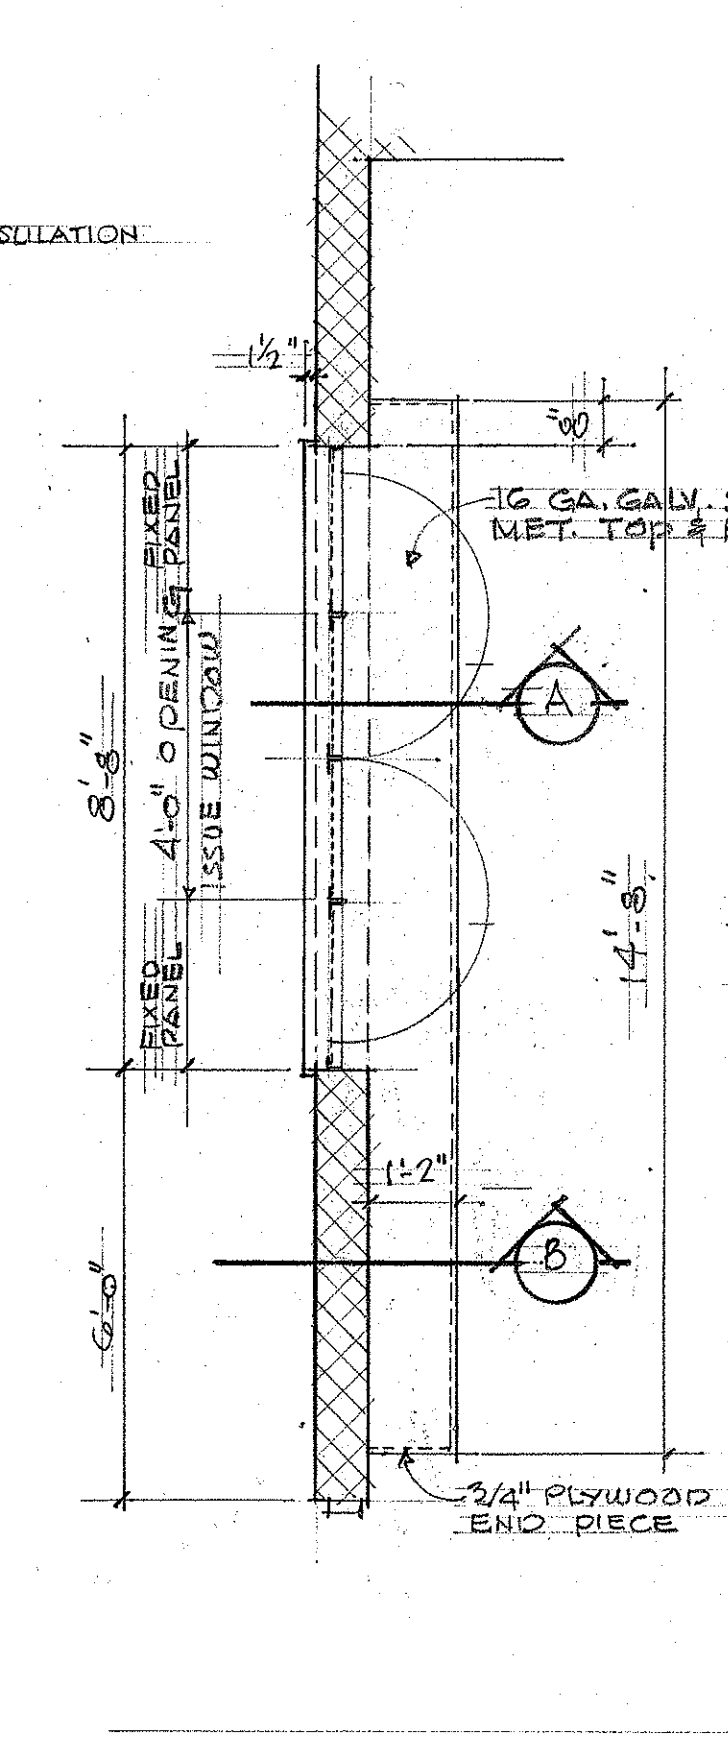

PLAN
SCALE: 3/8" = 1'-0"
E A-13 ISSUE COUNTER DETAILS
SCALE AS NOTED

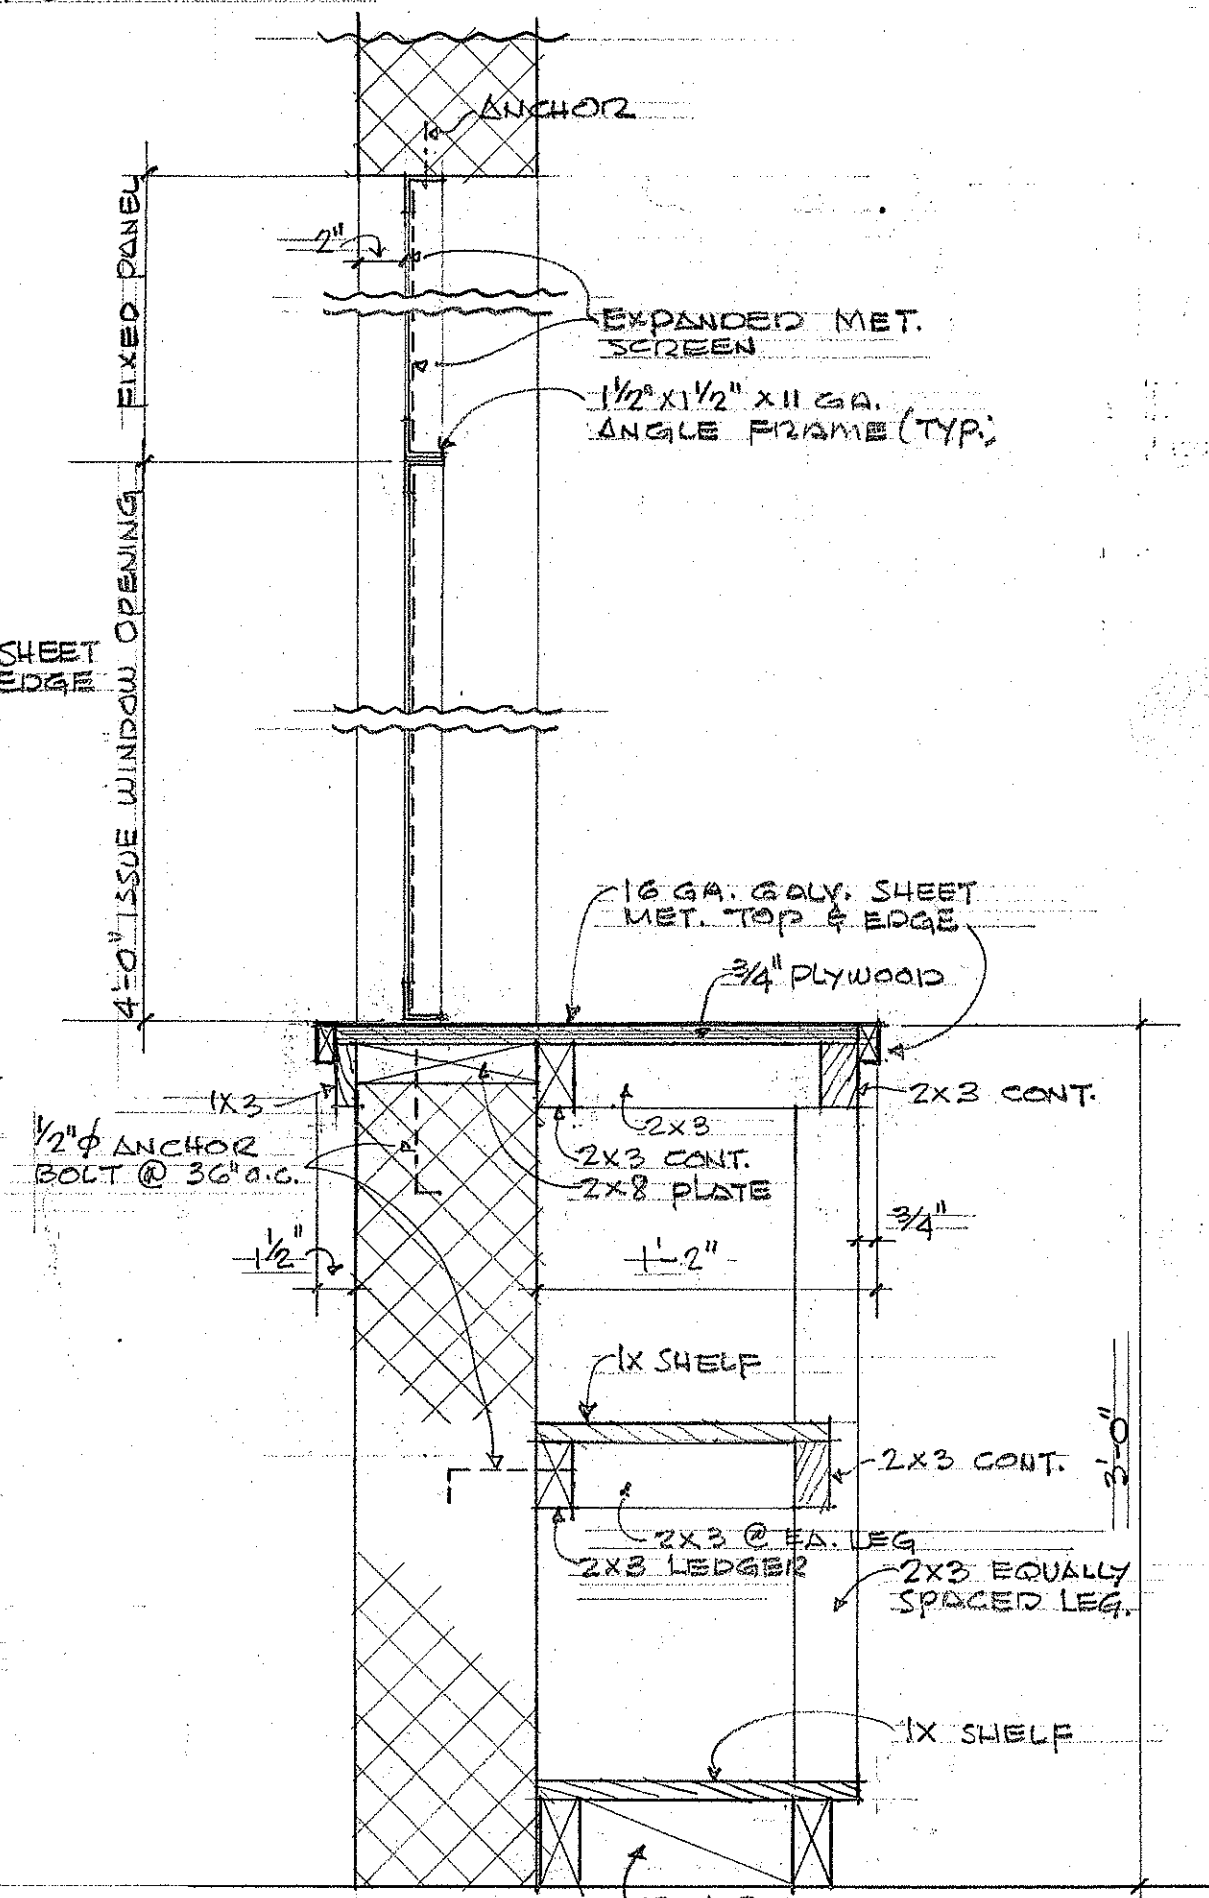

SECTION A
SCALE: 1/2" = 1'-0"

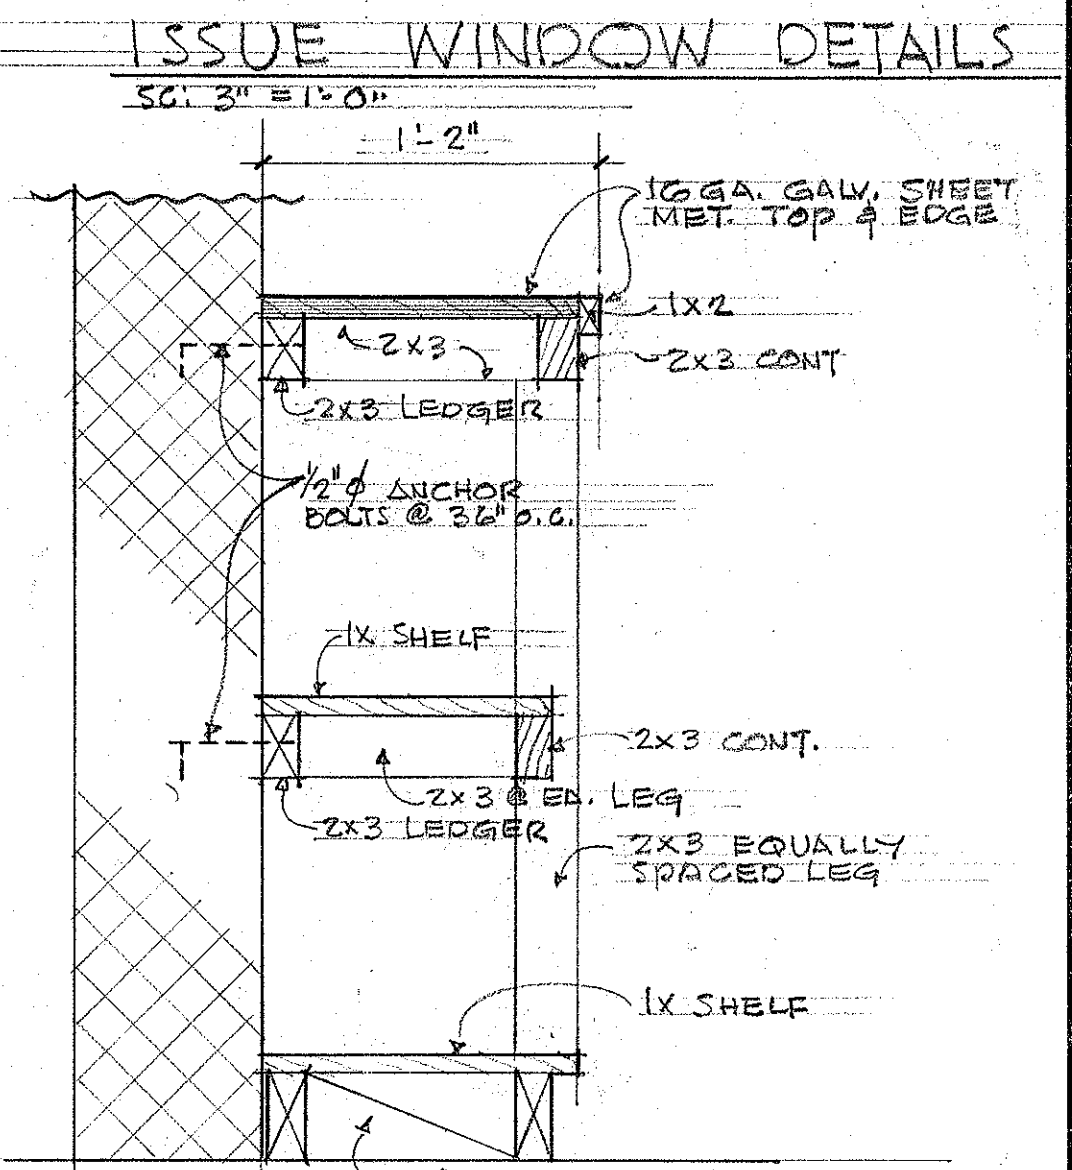

SECTION B
SCALE: 1/2" = 1'-0"

MOTOR POOL

DATE	
DESIGNED BY	
CHECKED BY	
NOTED BY	
QUANTITIES BY	
ORIGINAL PLAN	
NO.	



THIS WORK WAS PREPARED BY ME OR UNDER MY SUPERVISION.
Herbert Y. Matsumura

STATE OF HAWAII
DEPARTMENT OF TRANSPORTATION
HIGHWAYS DIVISION


OAHU DISTRICT BASEYARD FACILITIES
SHAPTER PLATS INDUSTRIAL DEVELOPMENT
AT MOANALUA, HONOLULU, OAHU, HAWAII

BUILDING SECTION
WALL SECTION
ROOF PLAN



HERBERT Y. MATSUMURA ARCHITECT A.I.A.
271 KAPIOLANI BLVD. HONOLULU, HAWAII

SHEET No. A-13 OF 42 SHEETS


FED. ROAD DIST. NO.	STATE	FED. AID PROJ. NO.	FISCAL YEAR	SHEET NO.	TOTAL SHEETS
HAWAII	HAW.				

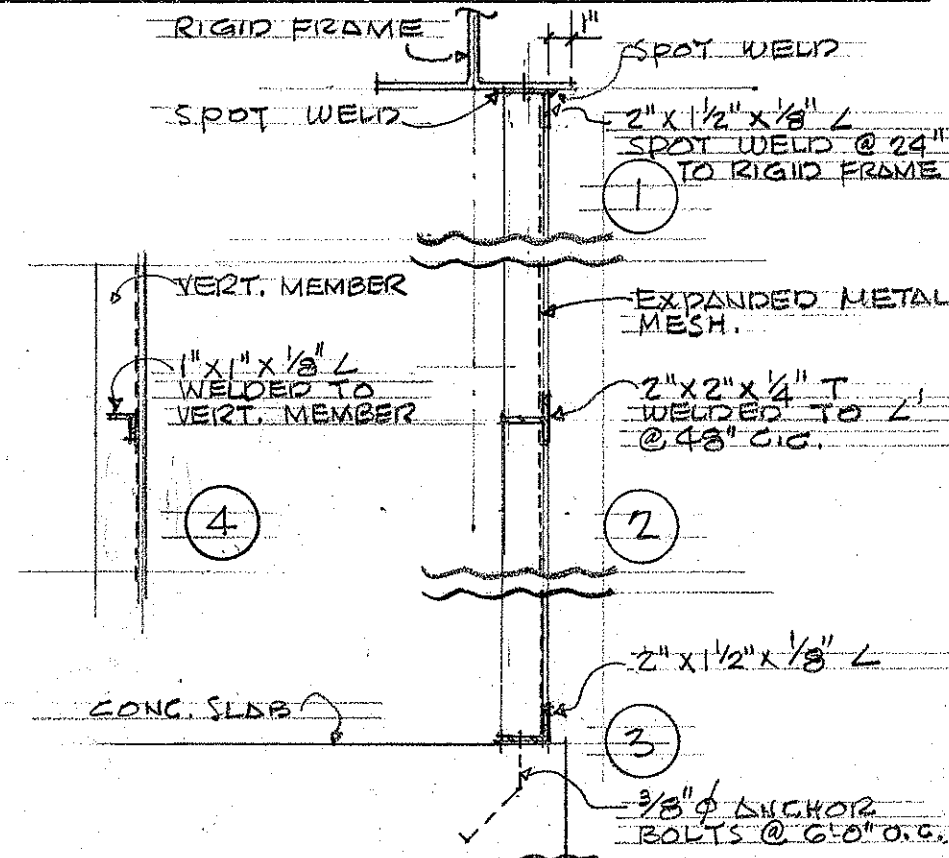


TYPICAL SECTIONS
J EXPANDED METAL MESH SCREEN DETAILS
 SC: 1 1/2" = 1'-0"

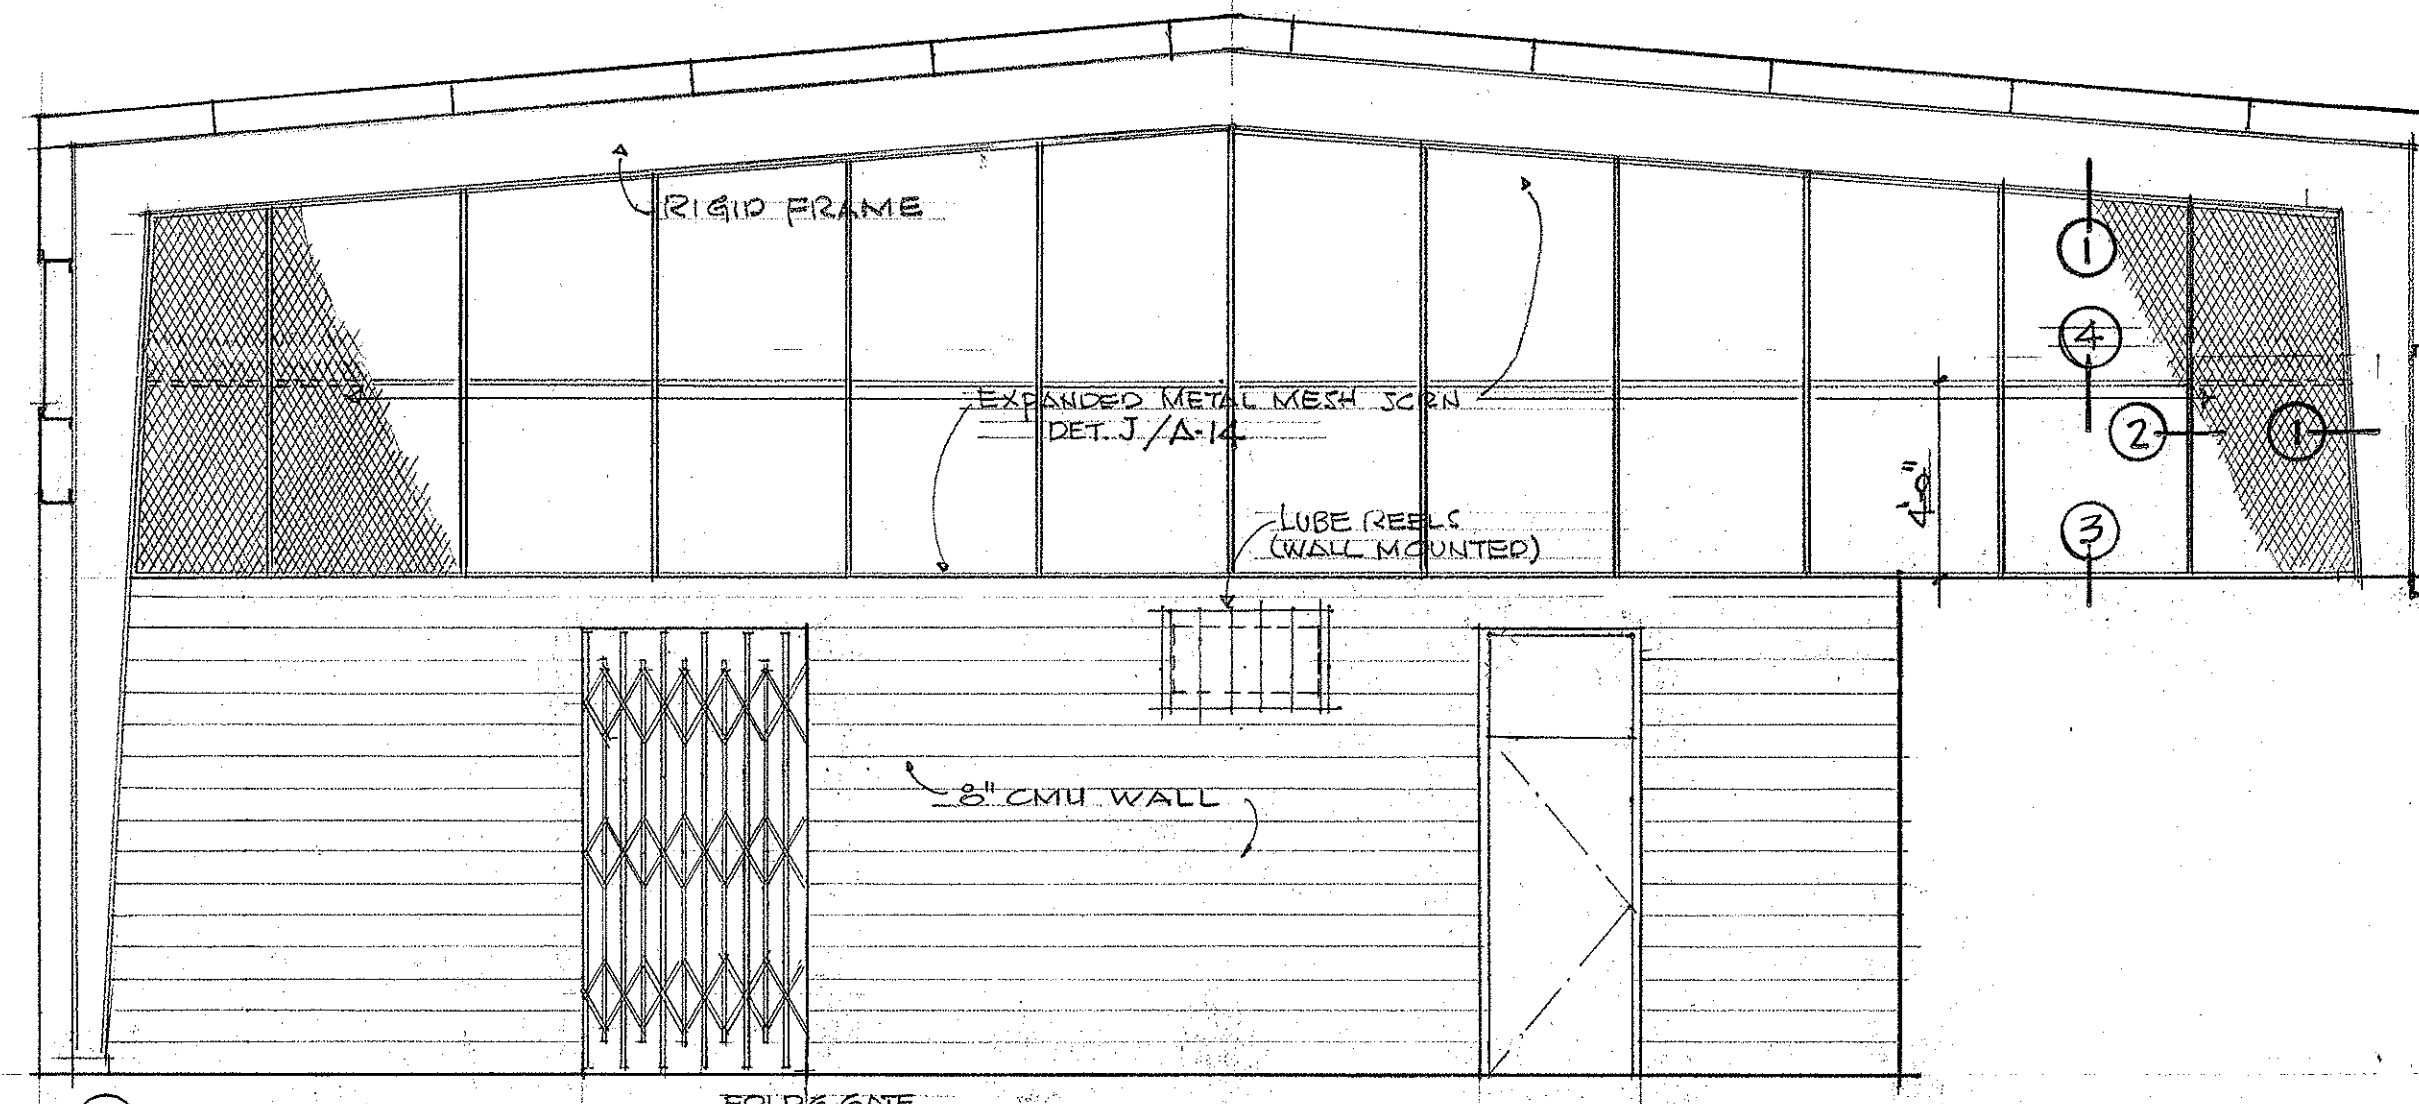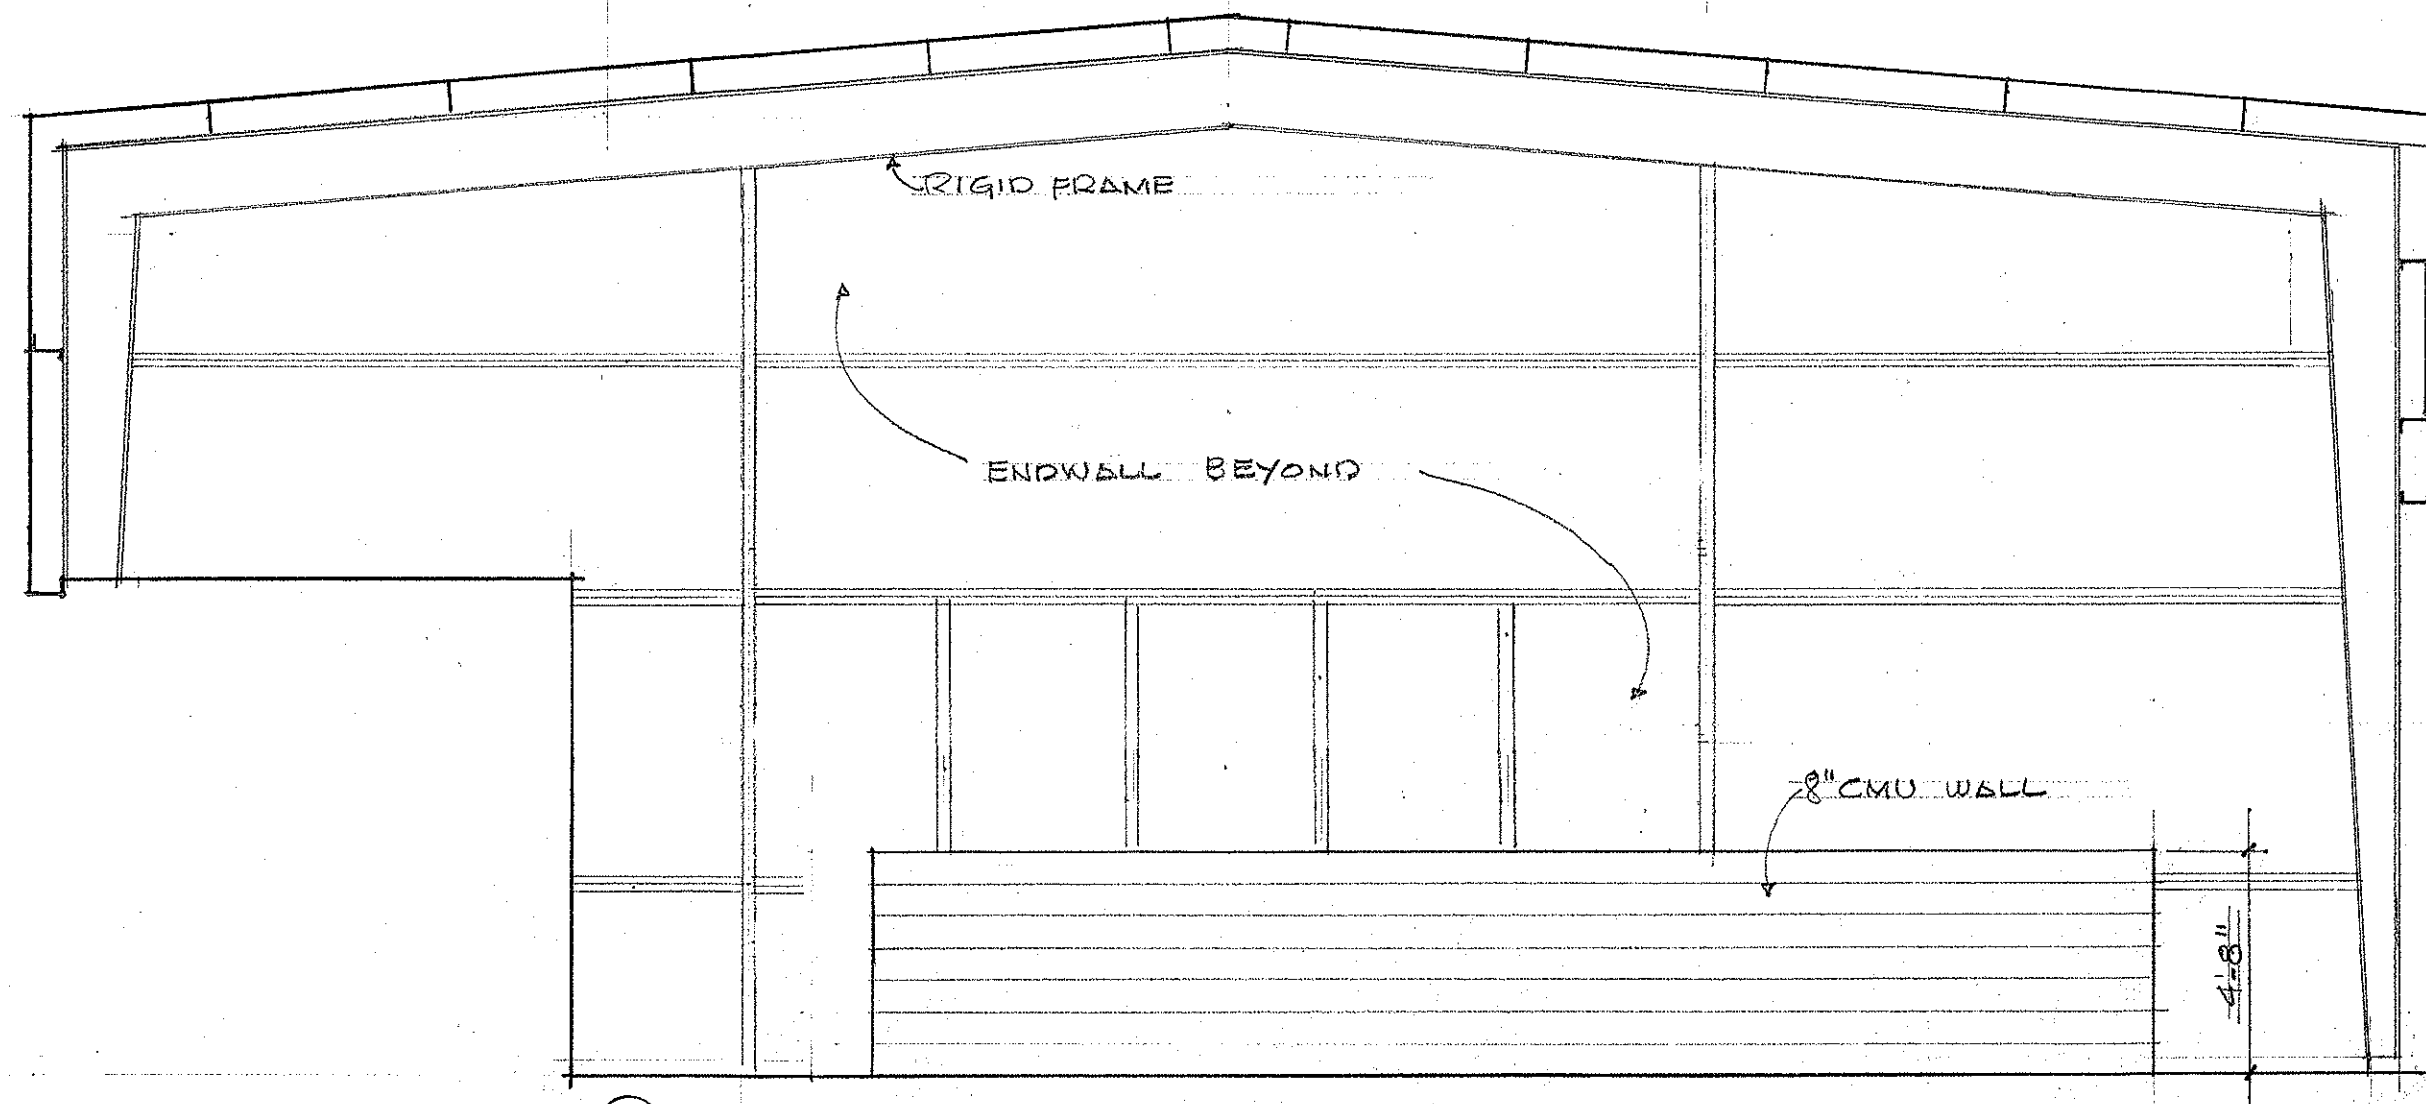


A LUBRICATION & TIRE CHANGE
 SC: 1/4" = 1'-0"

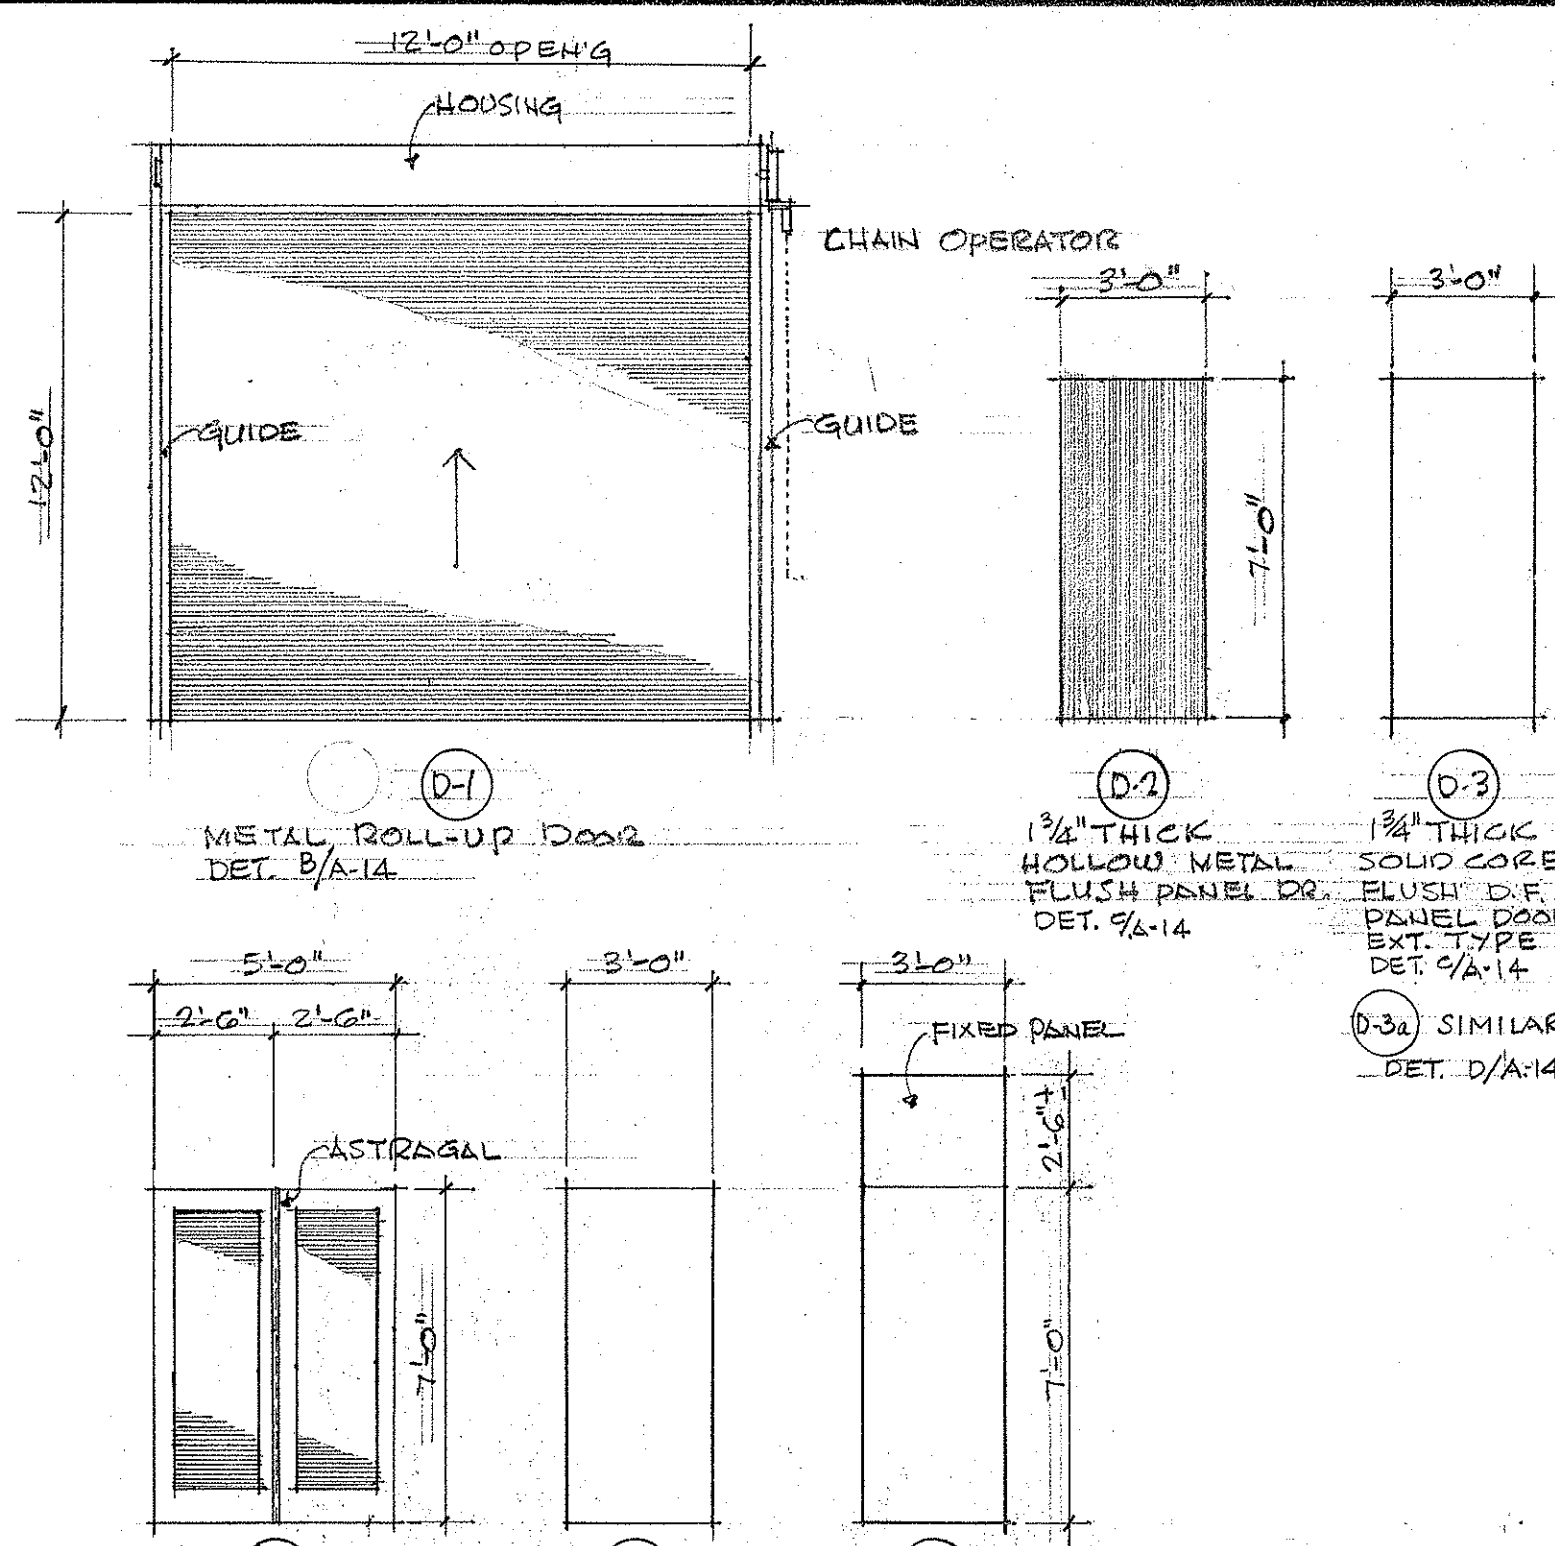


DOOR SCHEDULE
 SC: 1/4" = 1'-0"

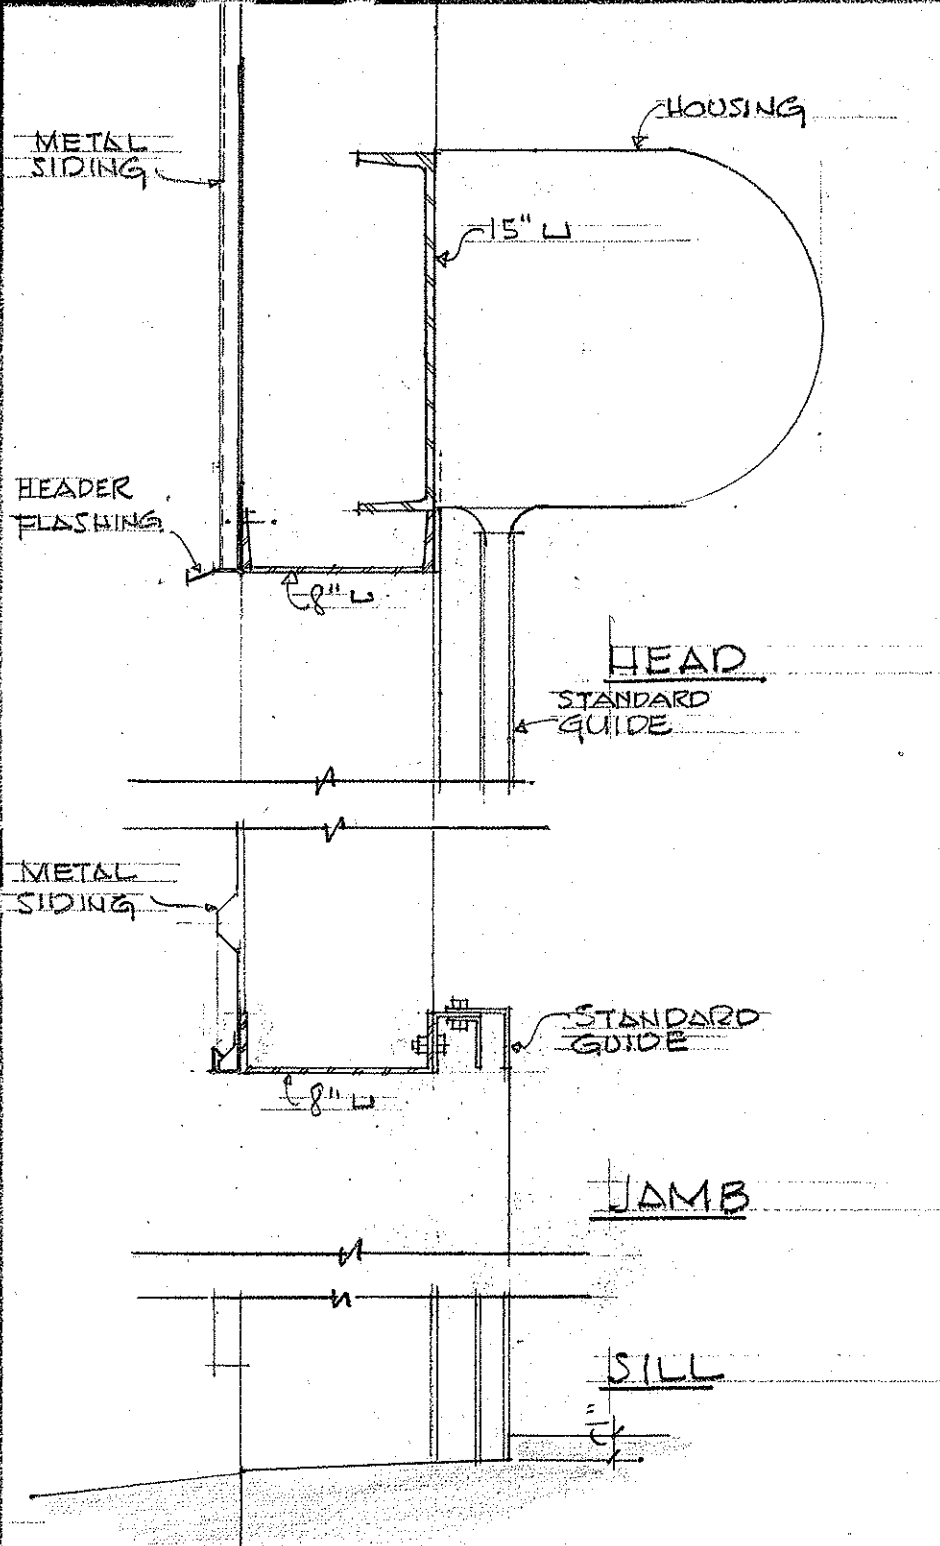


B ROLL-UP DOOR DETAILS
 SC: 1 1/2" = 1'-0"

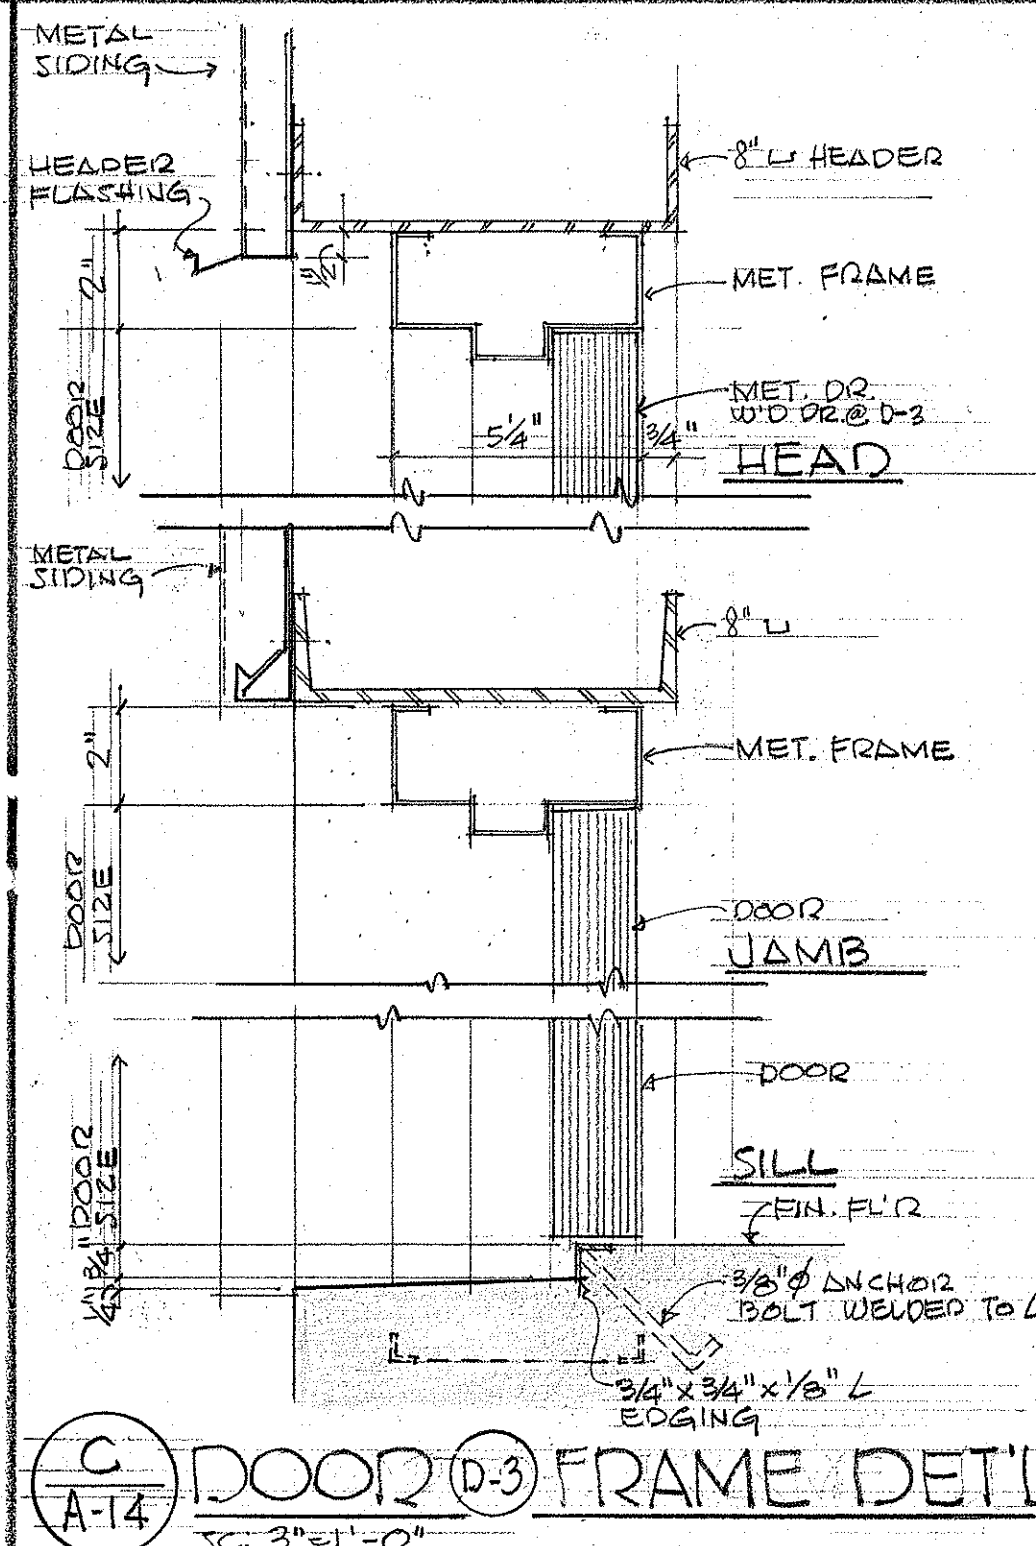


C DOOR D-3 FRAME DET'L
 SC: 3/8" = 1'-0"

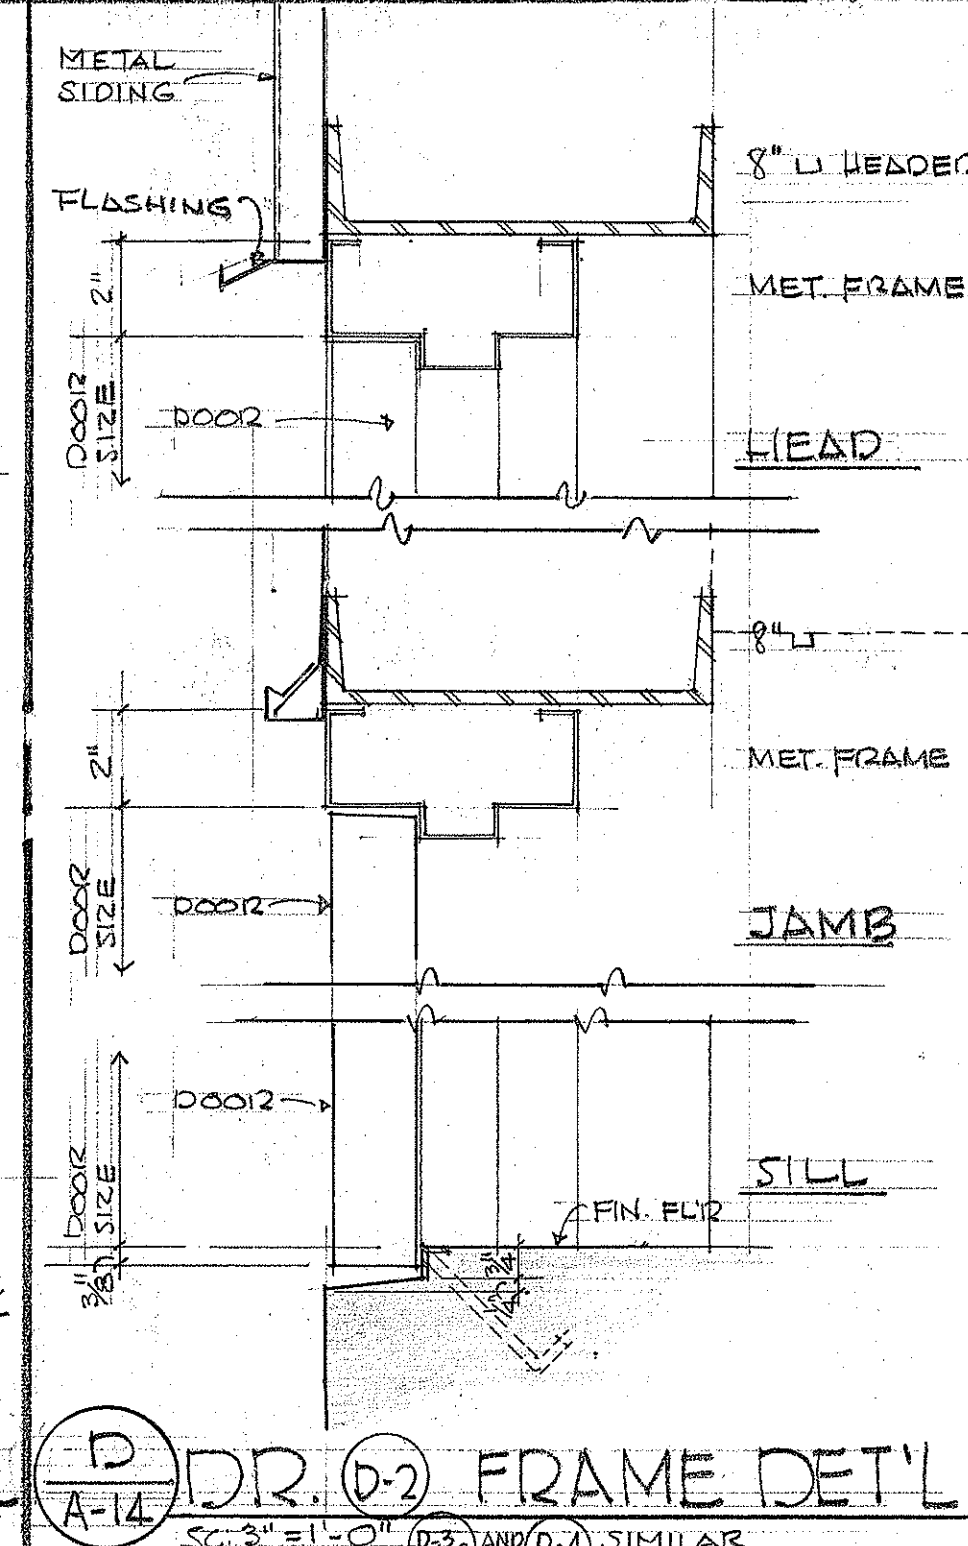


D DR. D-2 FRAME DET'L
 SC: 3/8" = 1'-0" (D-3 AND D-4 SIMILAR)

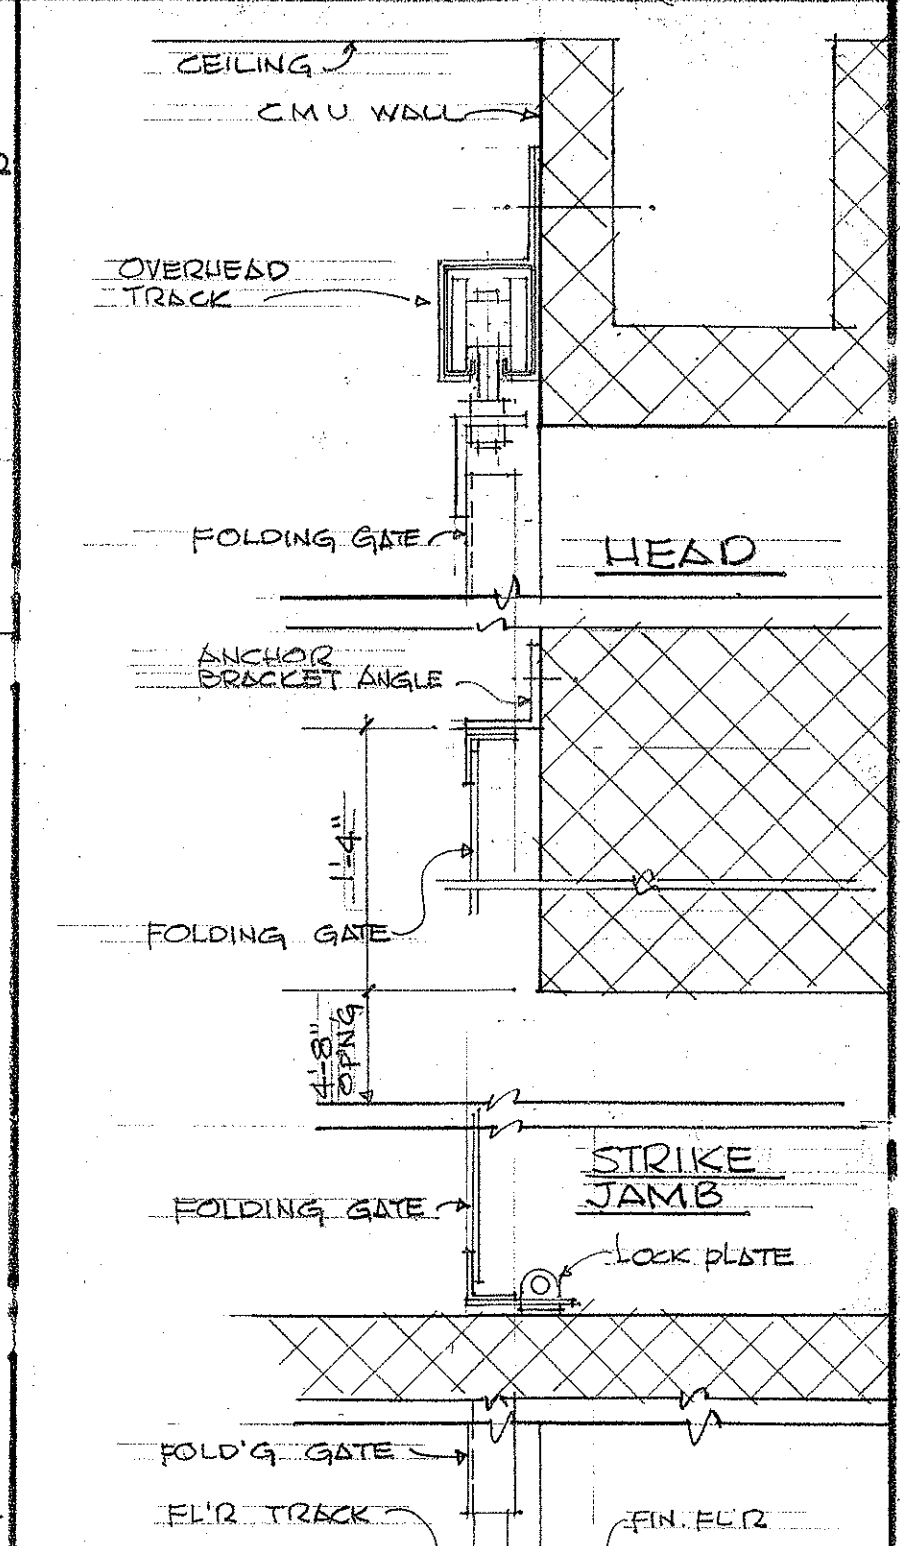


G FOLDG GATE DET'L
 SC: 3/8" = 1'-0"

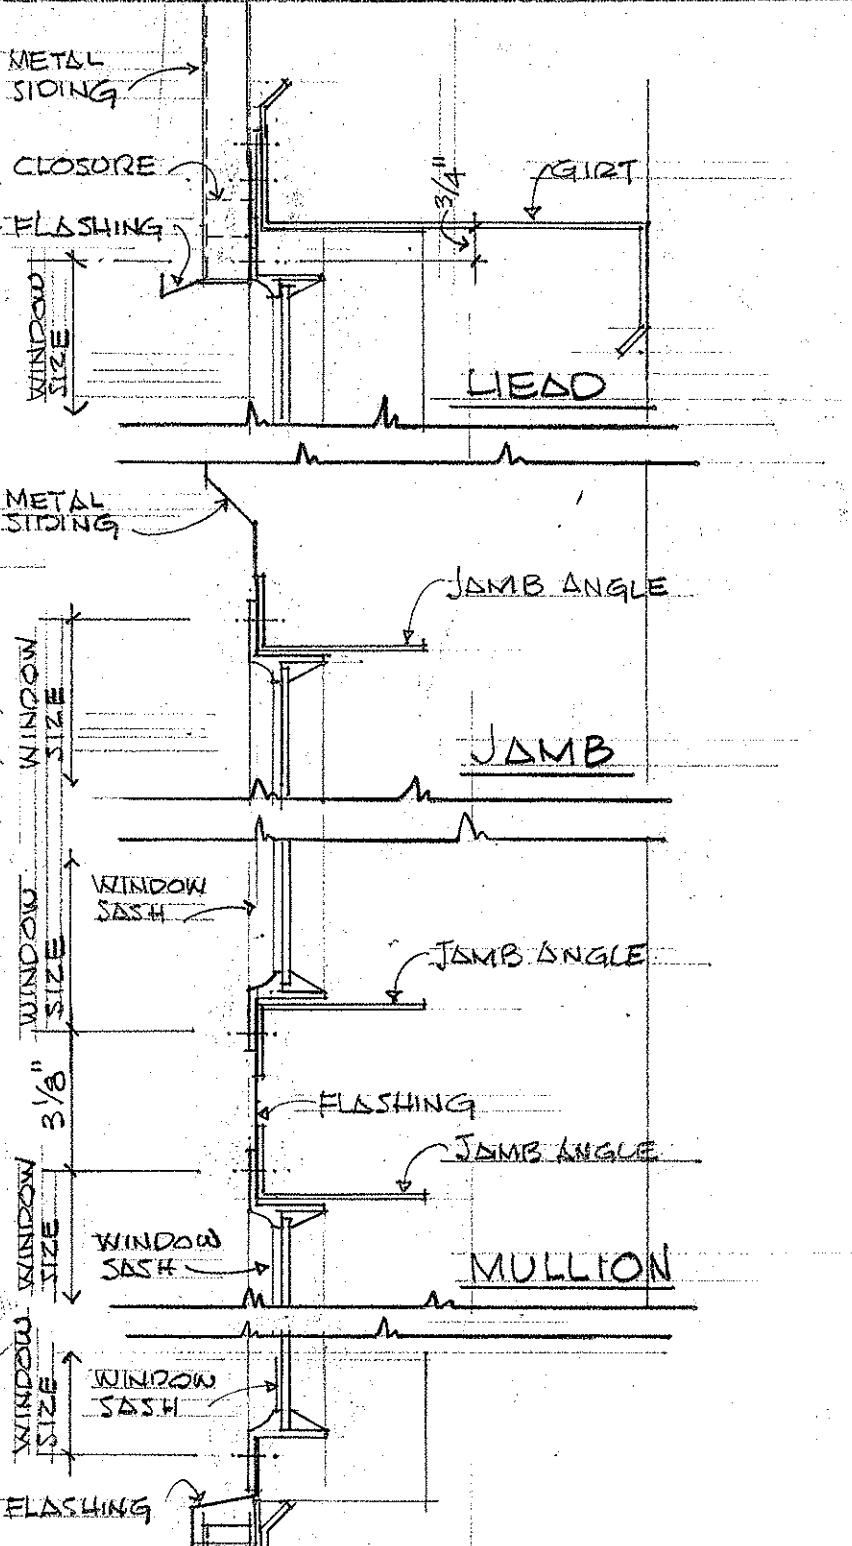


H TYP. MET. WDW DET'L
 SC: 3/8" = 1'-0"

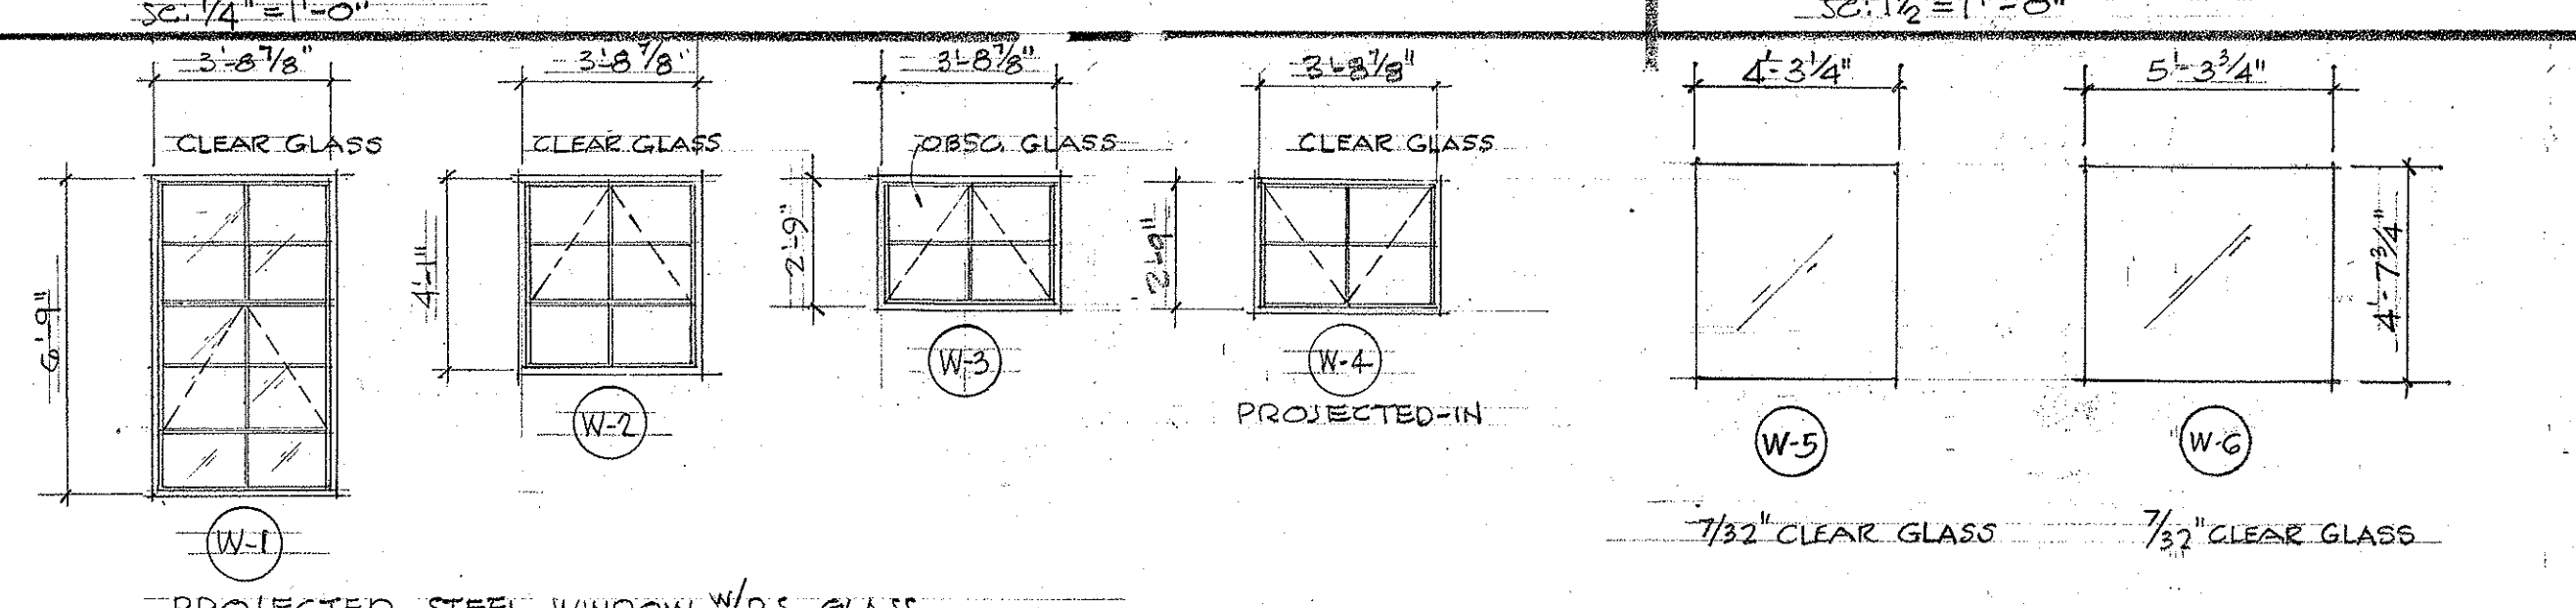

WINDOW SCHEDULE
 SC: 1/4" = 1'-0"

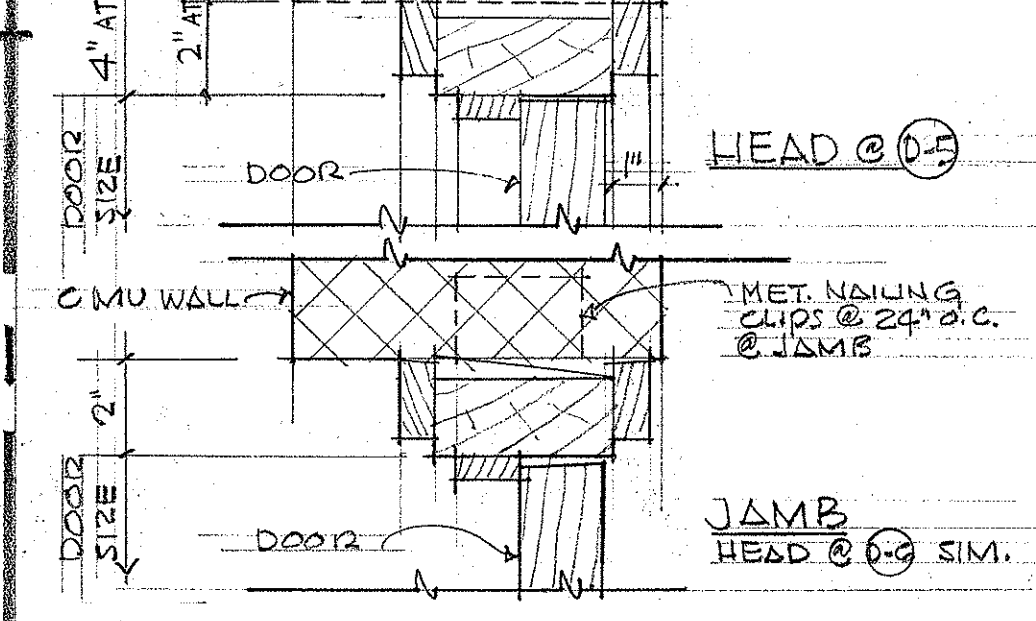

E TYP. INT. DR. FRAME DET'L
 SC: 3/8" = 1'-0"

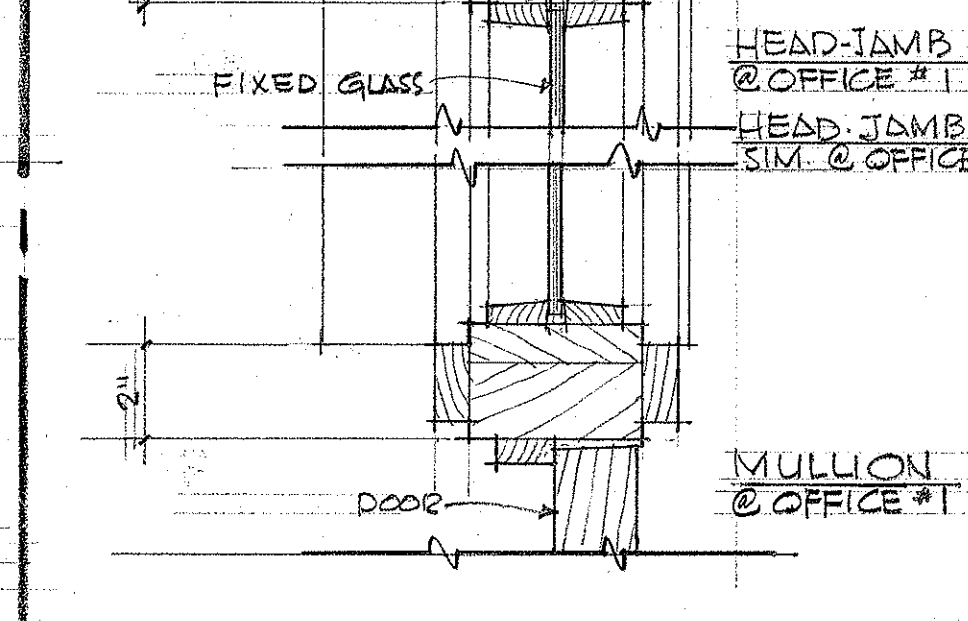

F FIXED GL'S FRAME DET'L
 SC: 3/8" = 1'-0"



THIS WORK WAS PREPARED BY ME OR UNDER MY SUPERVISION.
 Herbert Y. Matsumura

STATE OF HAWAII
DEPARTMENT OF TRANSPORTATION
HIGHWAYS DIVISION

OAHU DISTRICT BASEYARD FACILITIES
 SHARPER PLATS INDUSTRIAL DEVELOPMENT
 AT MOANALUA, HONOLULU, OAHU, HAWAII
 INTERIOR ELEVATIONS
 DOOR & WINDOW SCHEDULE, DETAILS

HERBERT Y. MATSUMURA ARCHITECT A.I.A.
 871 KAPOLANI BLVD HONOLULU, HAWAII

SHEET No. A-14 OF 42 SHEETS

DATE	_____
SURVEY PLOTTED BY	_____
DRAWN BY	_____
DESIGNED BY	_____
QUANTITIES BY	_____
CHECKED BY	_____
ORIGINAL PLAN	_____
NOTE BOOK	_____
No.	_____

FED. ROAD DIST. NO.	STATE	FED. AID PROJ. NO.	FISCAL YEAR	SHEET NO.	TOTAL SHEETS
HAWAII	HAW.				

ROOM FINISH SCHEDULE

ROOM	FLOOR	BASE	WALL	CEILING	REMARKS
STORAGE AREA					
OFFICE					
SUPPLY STORAGE					
STORAGE					
RECORD STORAGE #1					
RECORD STORAGE #2					

A-15 OFFICE
SC: 1/8" = 1'-0"

B-15 STORAGE
SC: 1/8" = 1'-0"


C-15 SUPPLY STORAGE
SC: 1/8" = 1'-0"

D-15 RECORD STORAGE #1
SC: 1/8" = 1'-0"

RECORD STORAGE SIMILAR EXCEPT AS NOTED.


FLOOR PLAN-WAREHOUSE

SC: 1/8" = 1'-0"

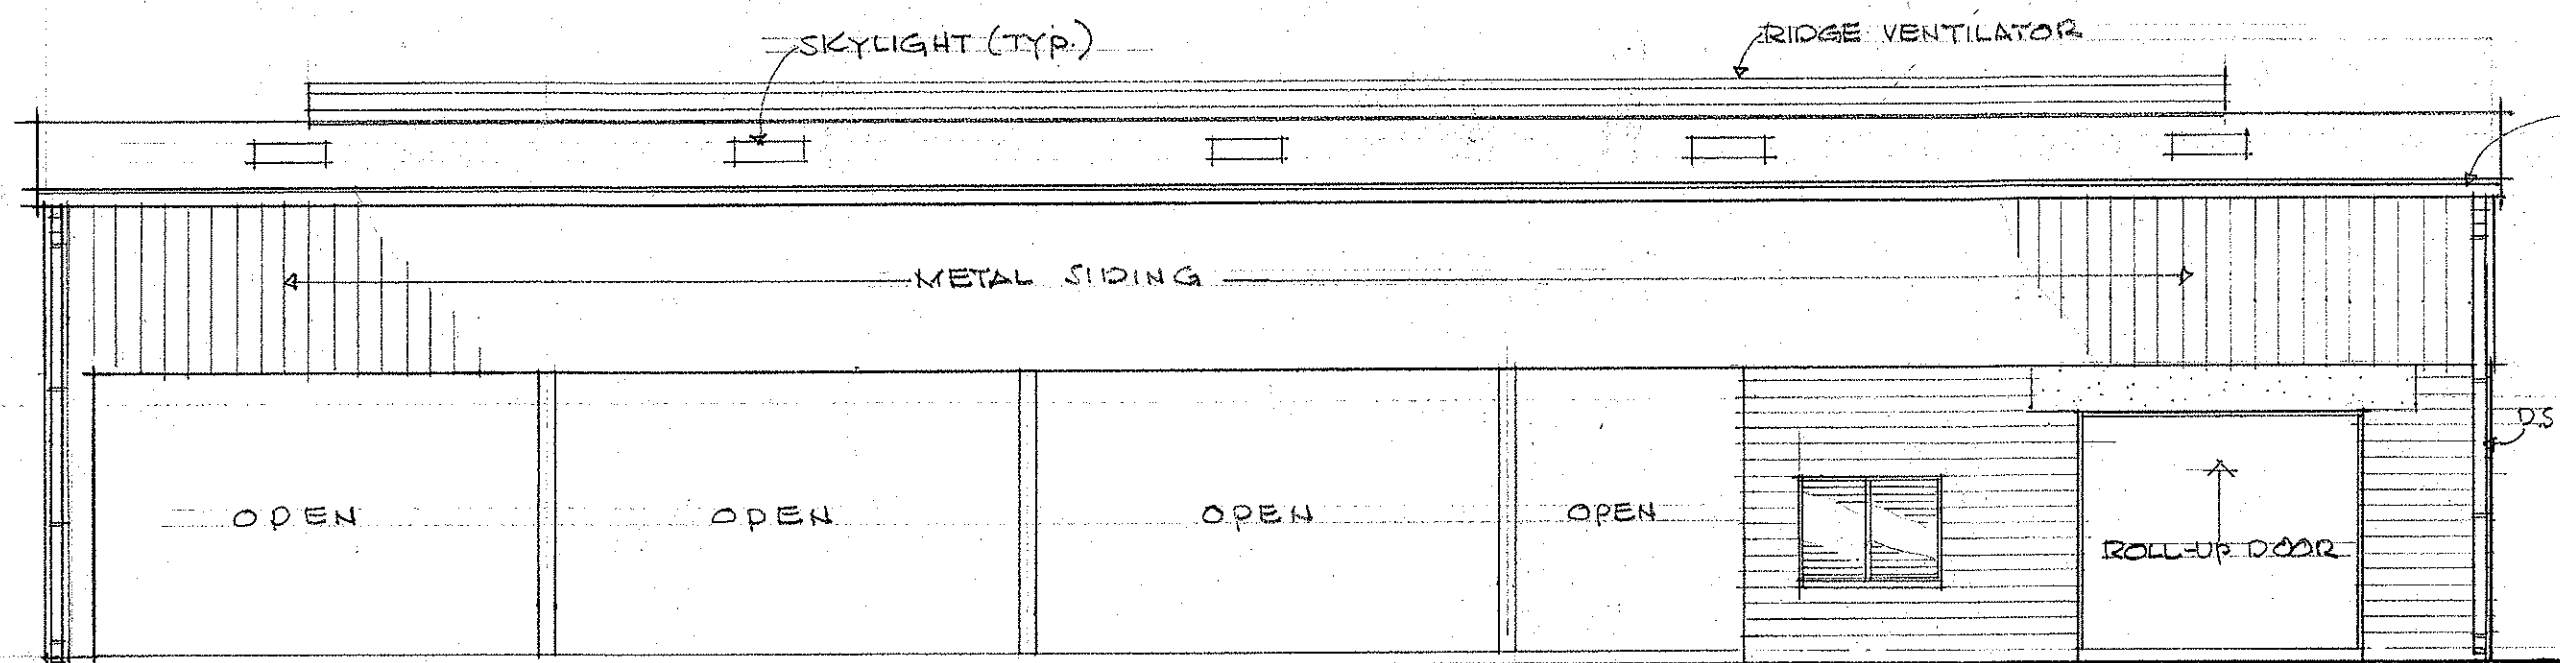

EAST ELEV.

SC: 1/8" = 1'-0"

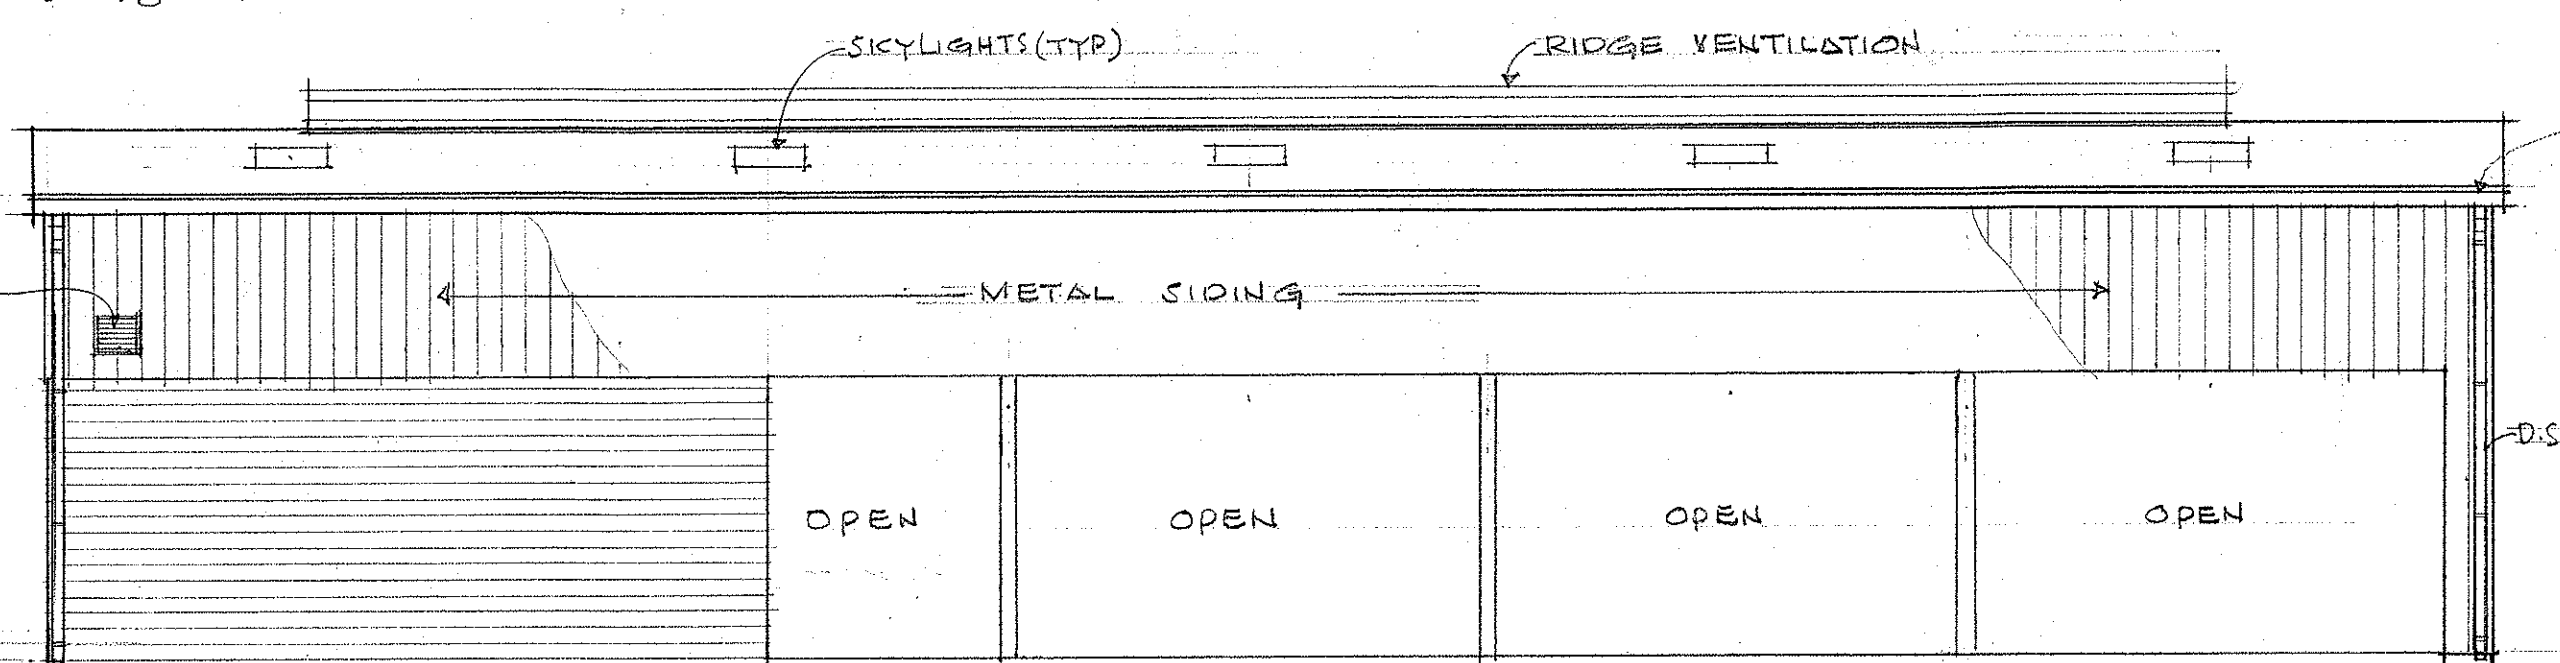


WEST ELEV.

SC: 1/8" = 1'-0"

NORTH ELEV.

SC: 1/8" = 1'-0"

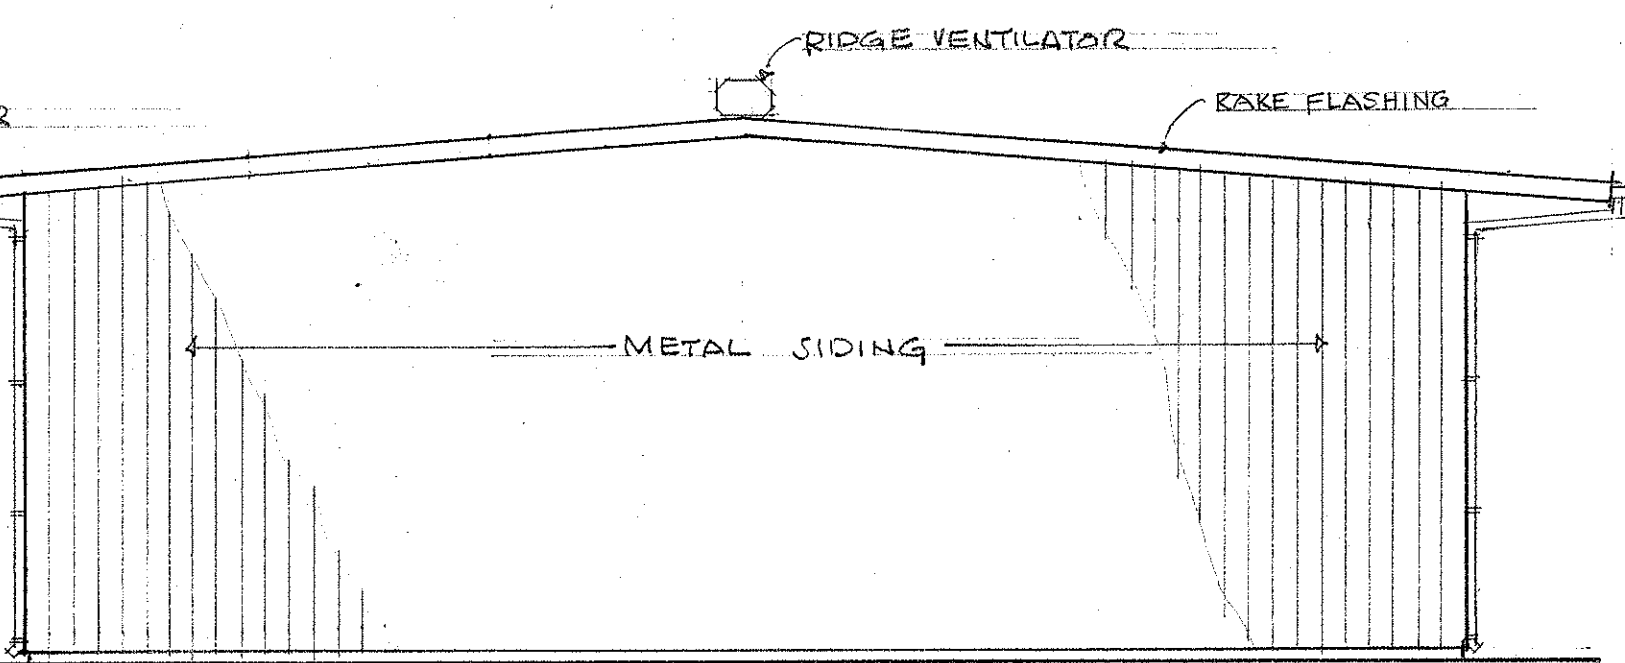


SOUTH ELEV.

SC: 1/8" = 1'-0"

WAREHOUSE

STATE OF HAWAII
DEPARTMENT OF TRANSPORTATION
HIGHWAYS DIVISION

OAHU DISTRICT BASEYARD FACILITIES
SHAFTER FLATS INDUSTRIAL DEVELOPMENT
AT MONALUA, HONOLULU, OAHU, HAWAII
FLOOR PLAN, EXTERIOR ELEVATIONS
INTERIOR ELEVATIONS

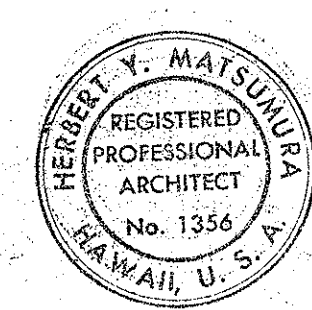





THIS WORK WAS PREPARED BY
ME OR UNDER MY SUPERVISION.

HERBERT Y. MATSUMURA ARCHITECT A.I.A.
871 KAPIOLANI BLVD. HONOLULU, HAWAII


SHEET No. A-15 OF 42 SHEETS

ORIGINAL PLAN	DATE
SURVEY PLOTTED BY	
DRAWN BY	
CHECKED BY	
NOTED BY	
NO.	


FED. ROAD DIST. NO.	STATE	FED. AID PROJ. NO.	FISCAL YEAR	SHEET NO.	TOTAL SHEETS
HAWAII	HAW.				

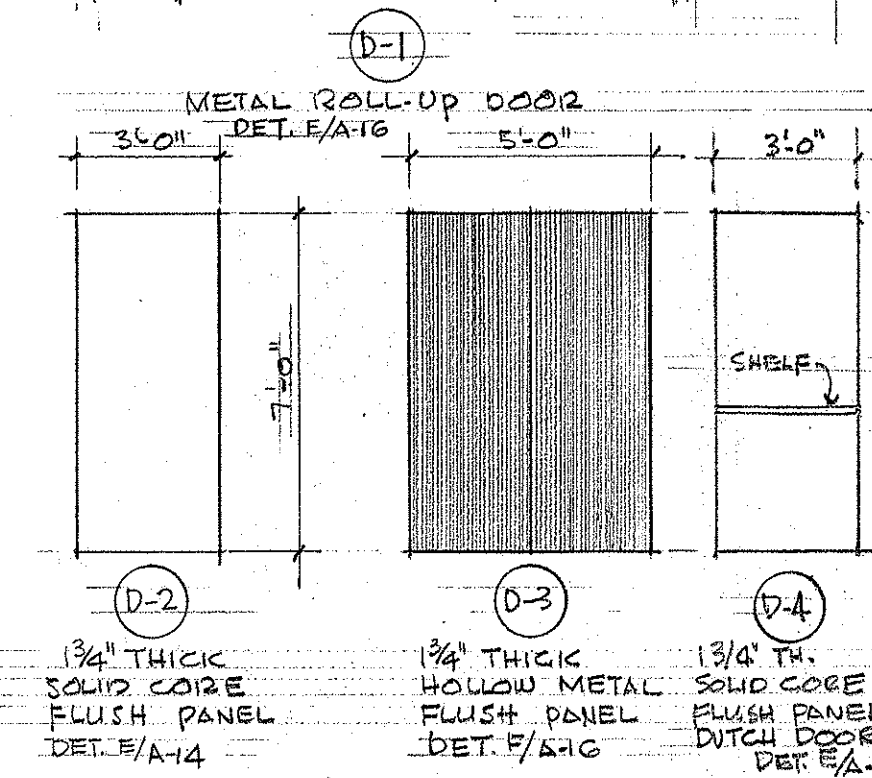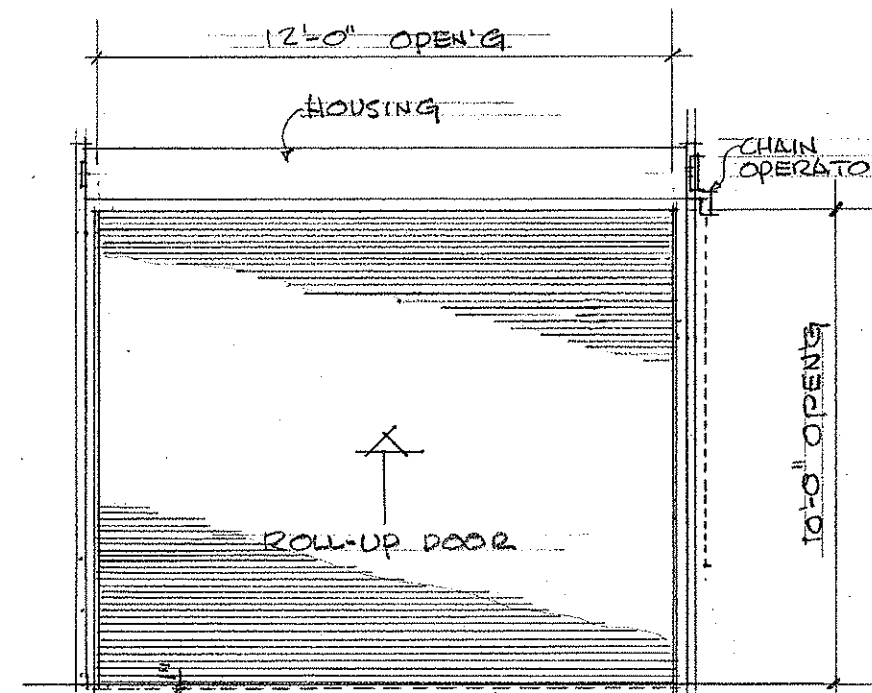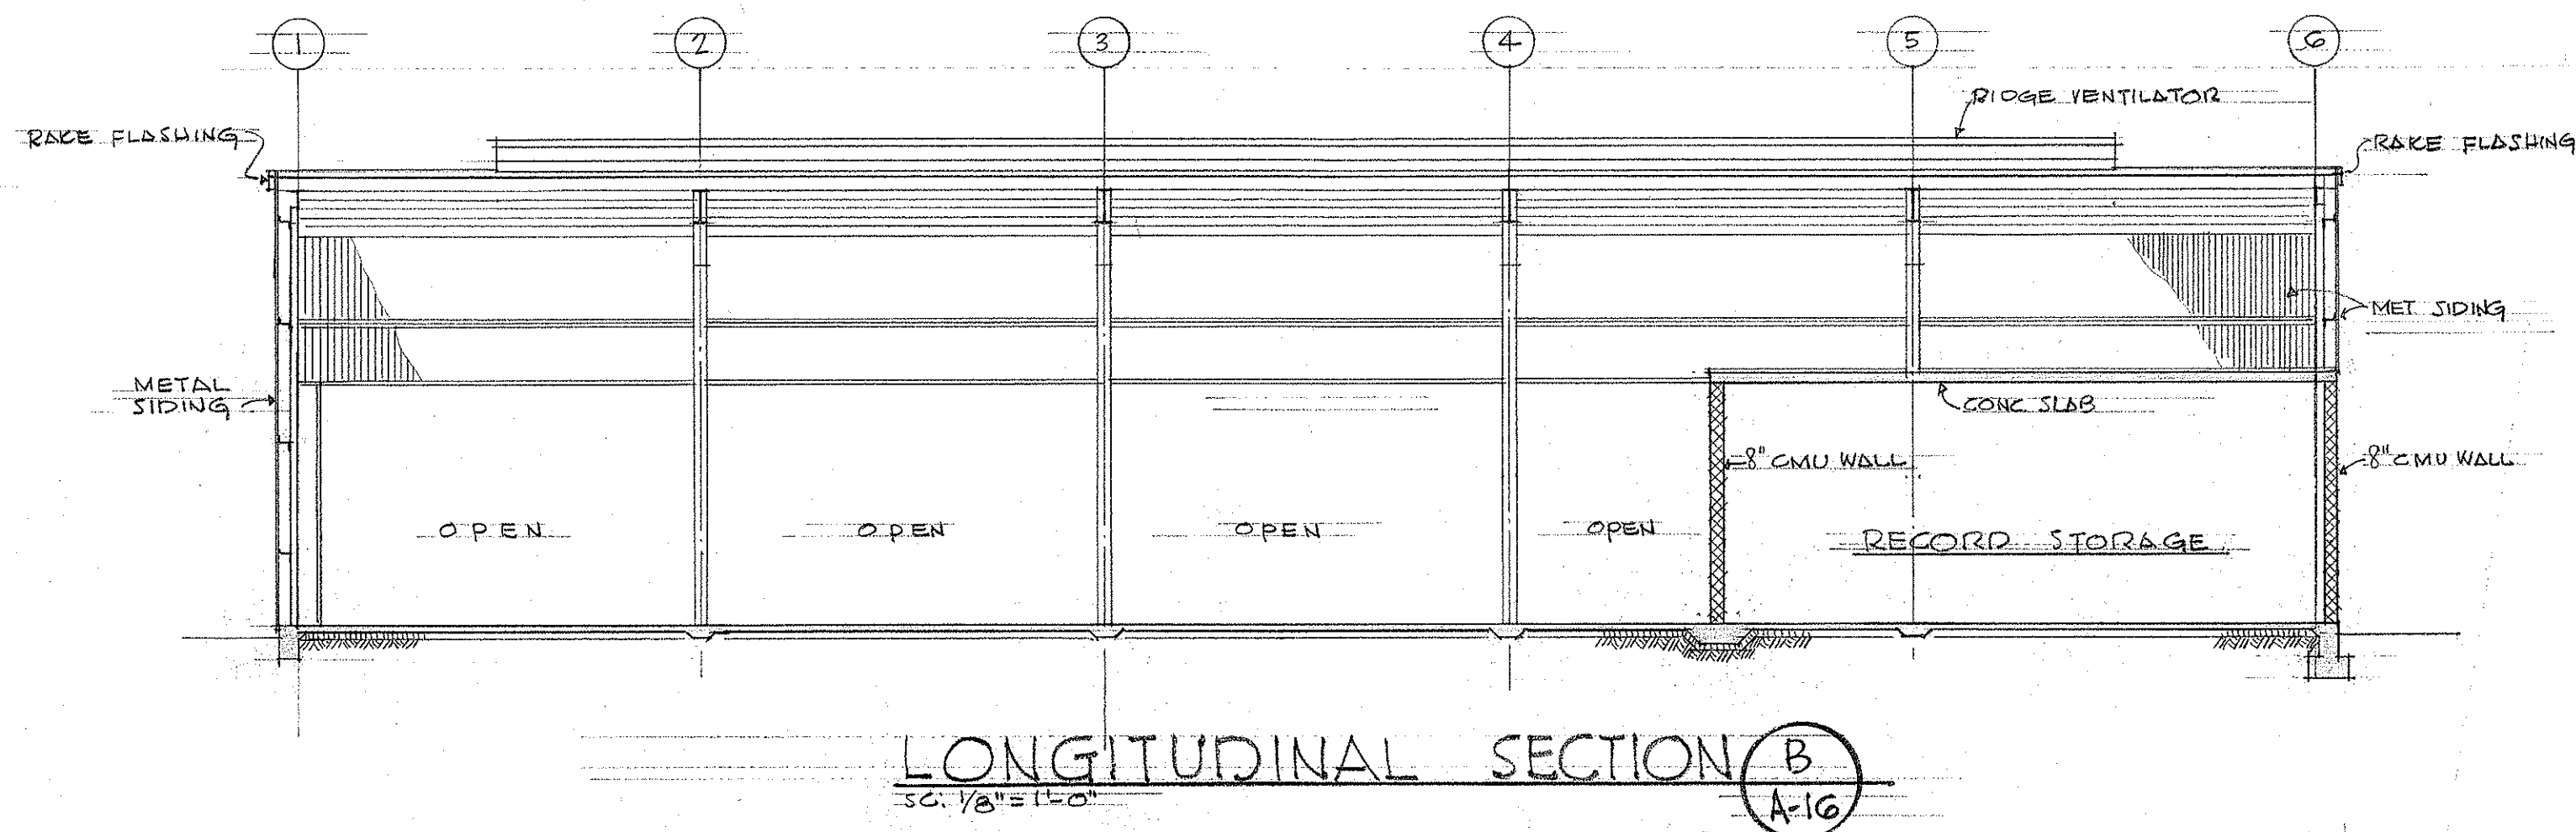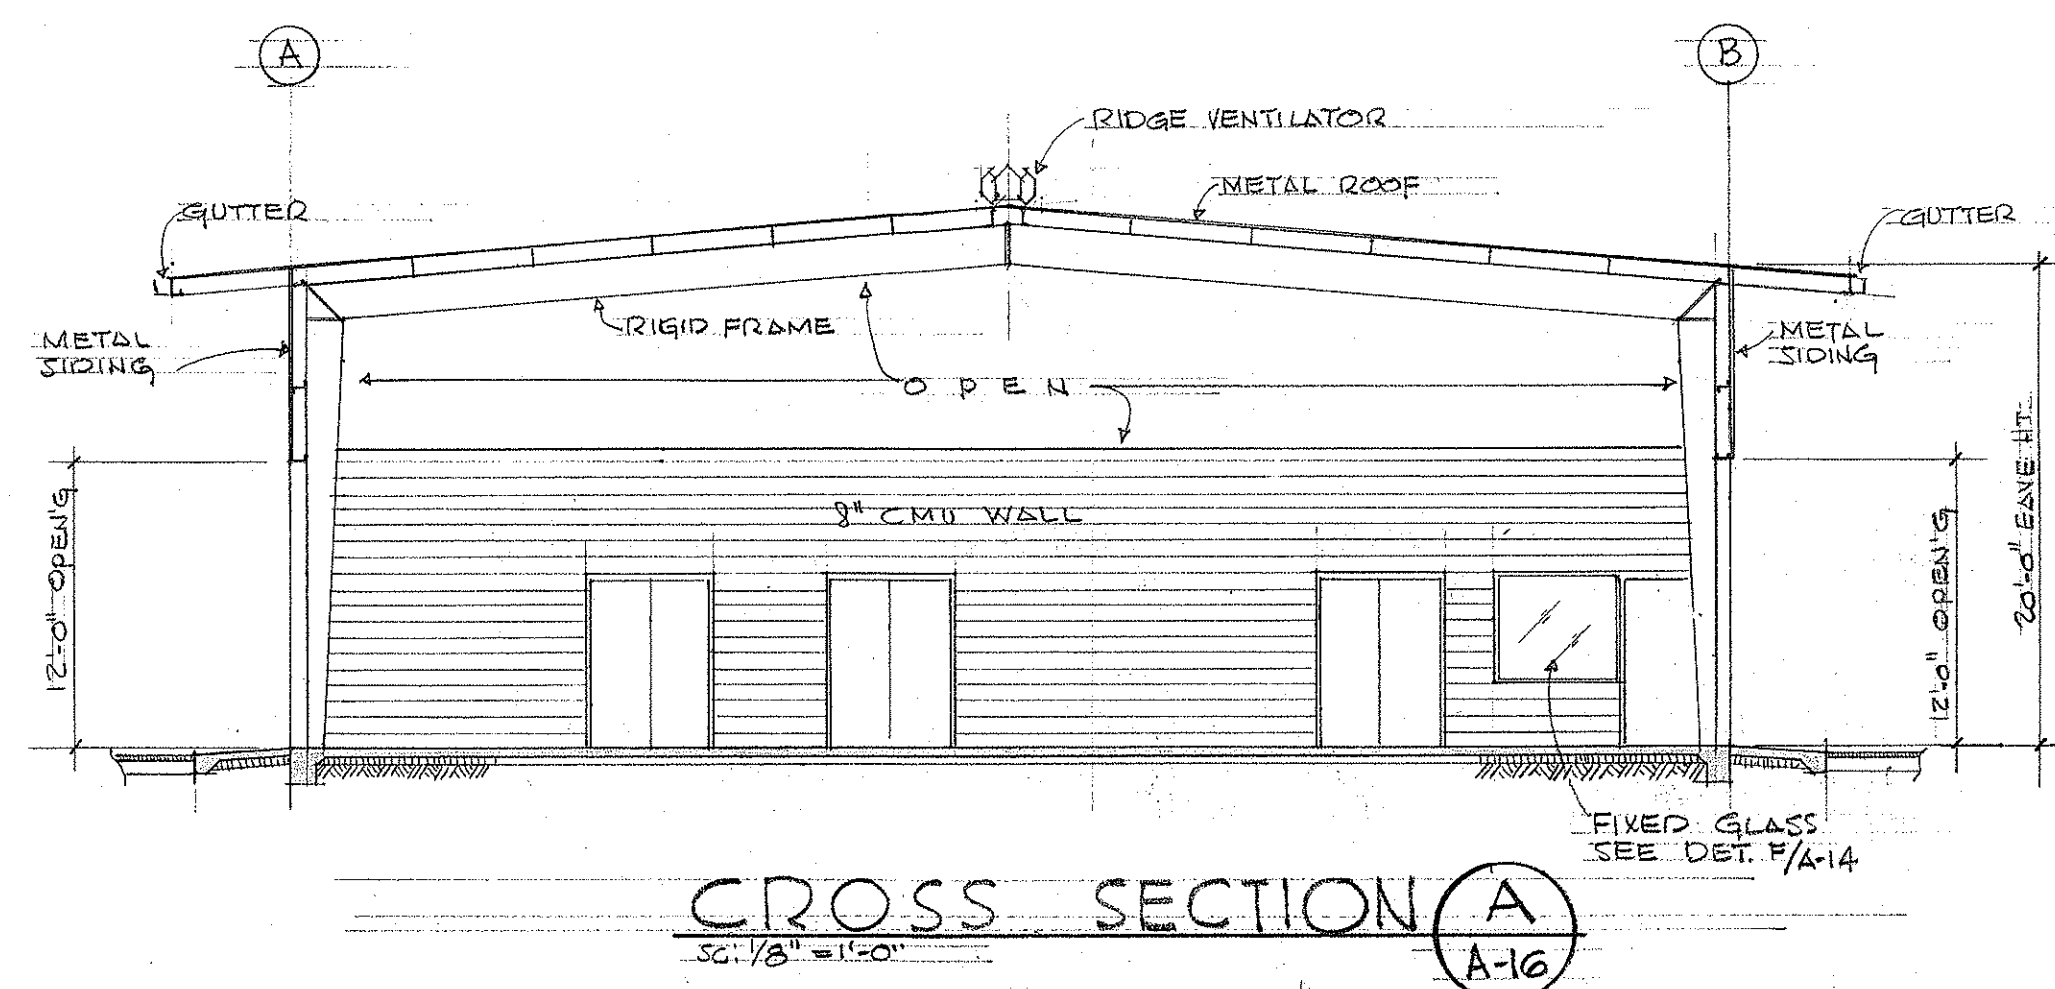


DOOR SCHEDULE
SC: 1/4" = 1'-0"

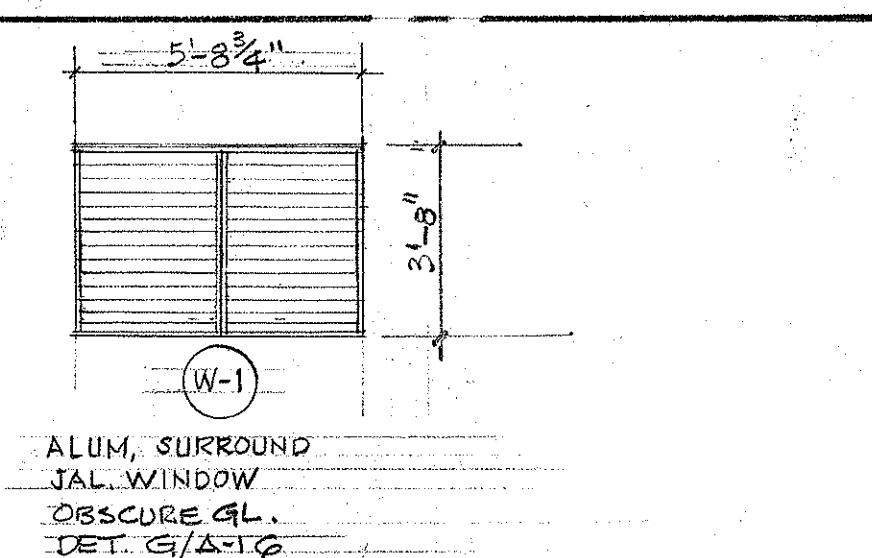


WINDOW SCHEDULE
SC: 1/4" = 1'-0"

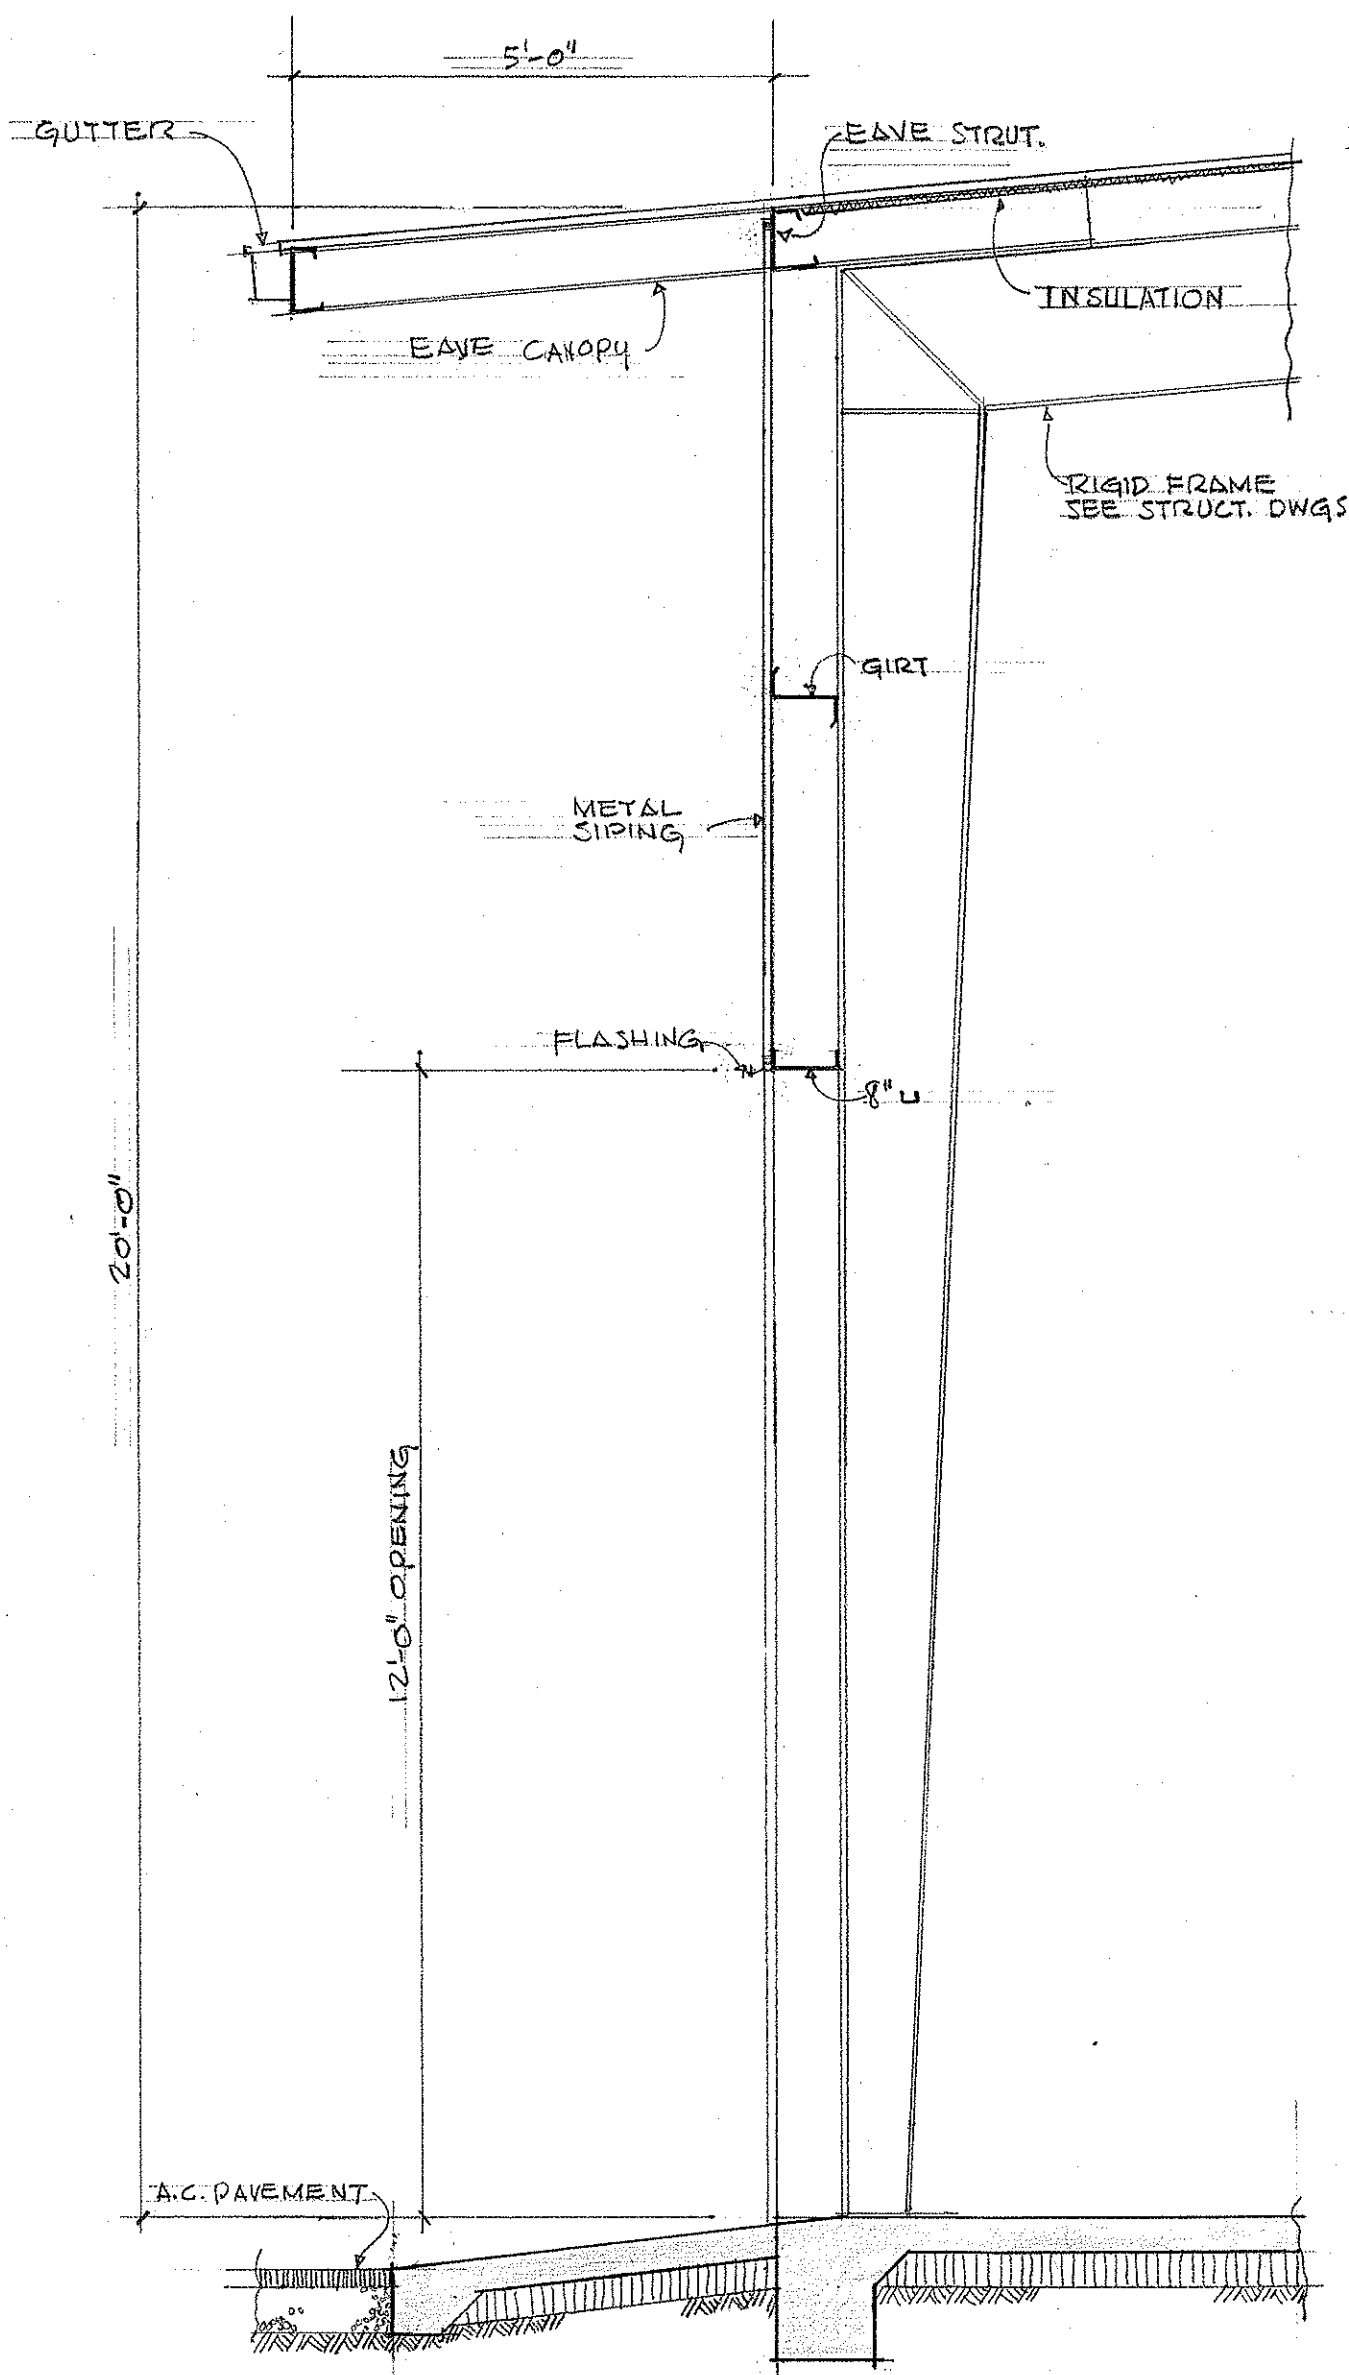


SECTION C
SC: 1/2" = 1'-0"

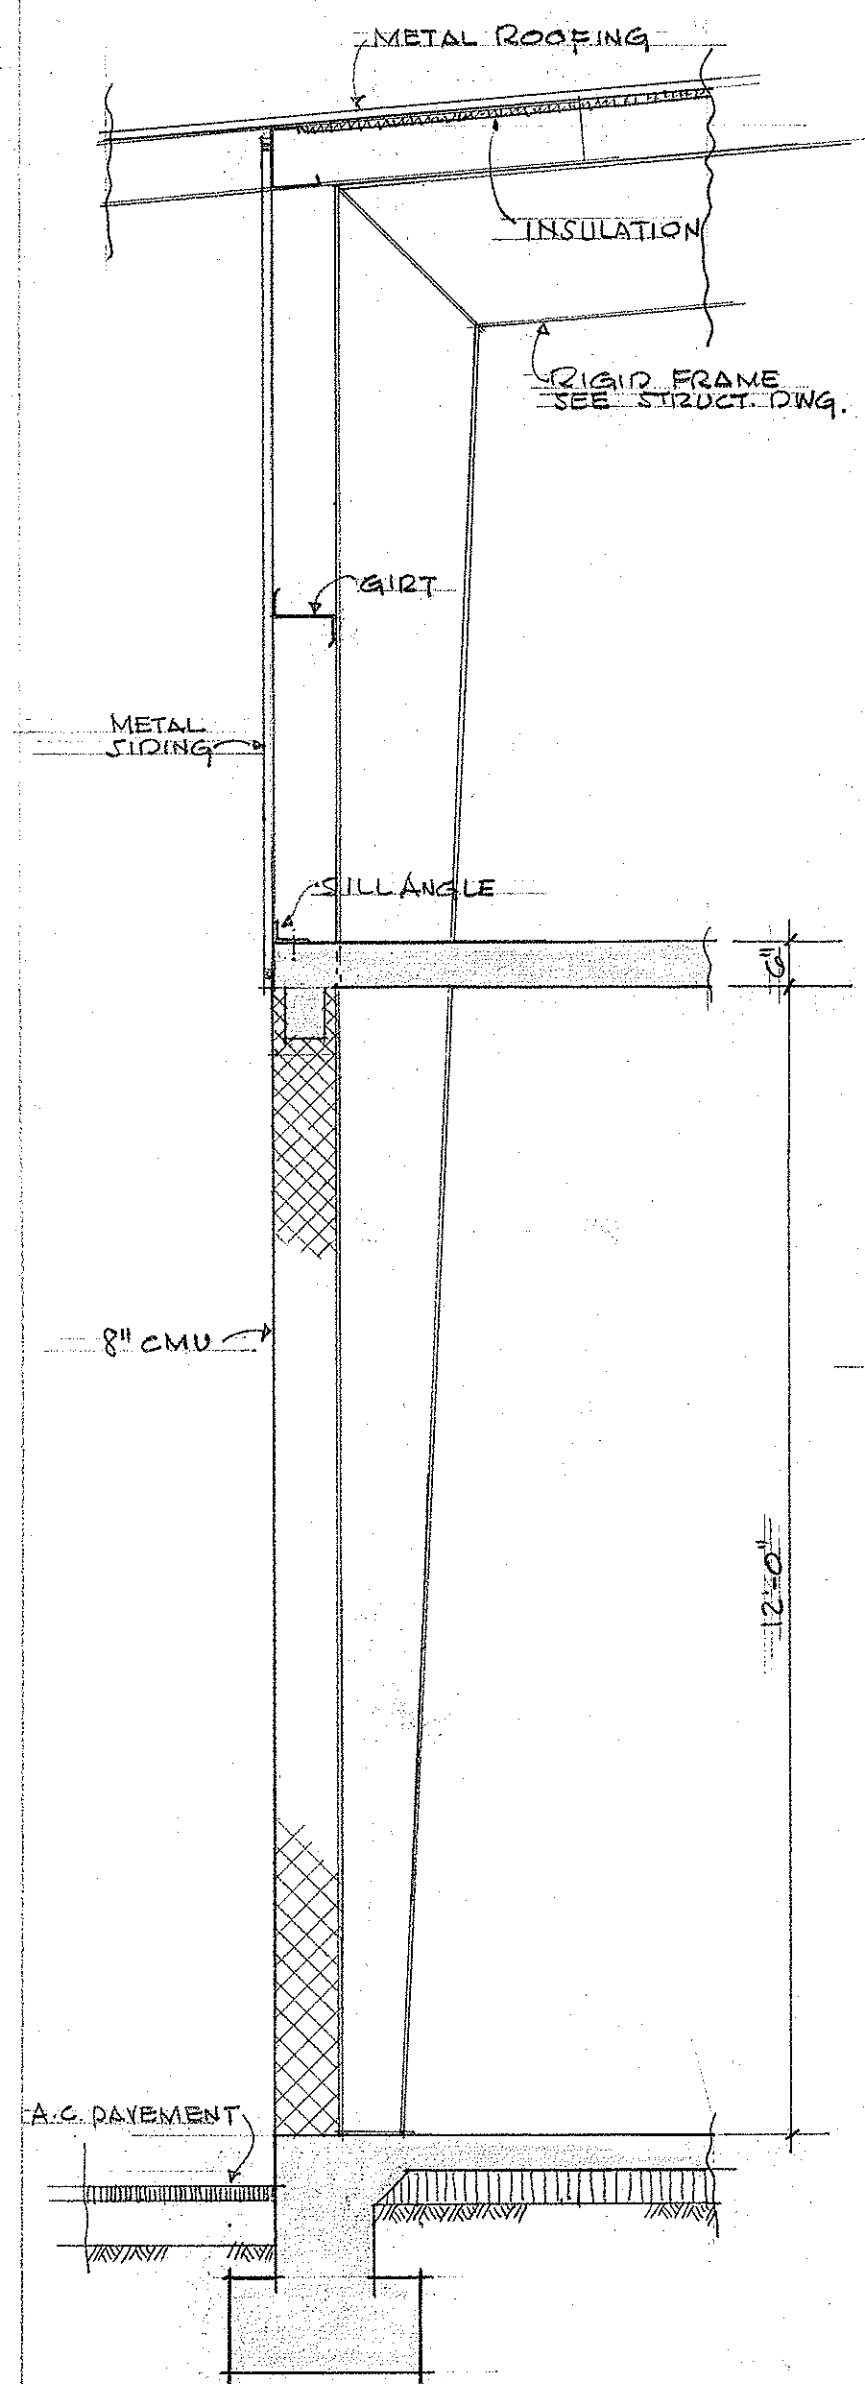


SECTION D
SC: 1/2" = 1'-0"

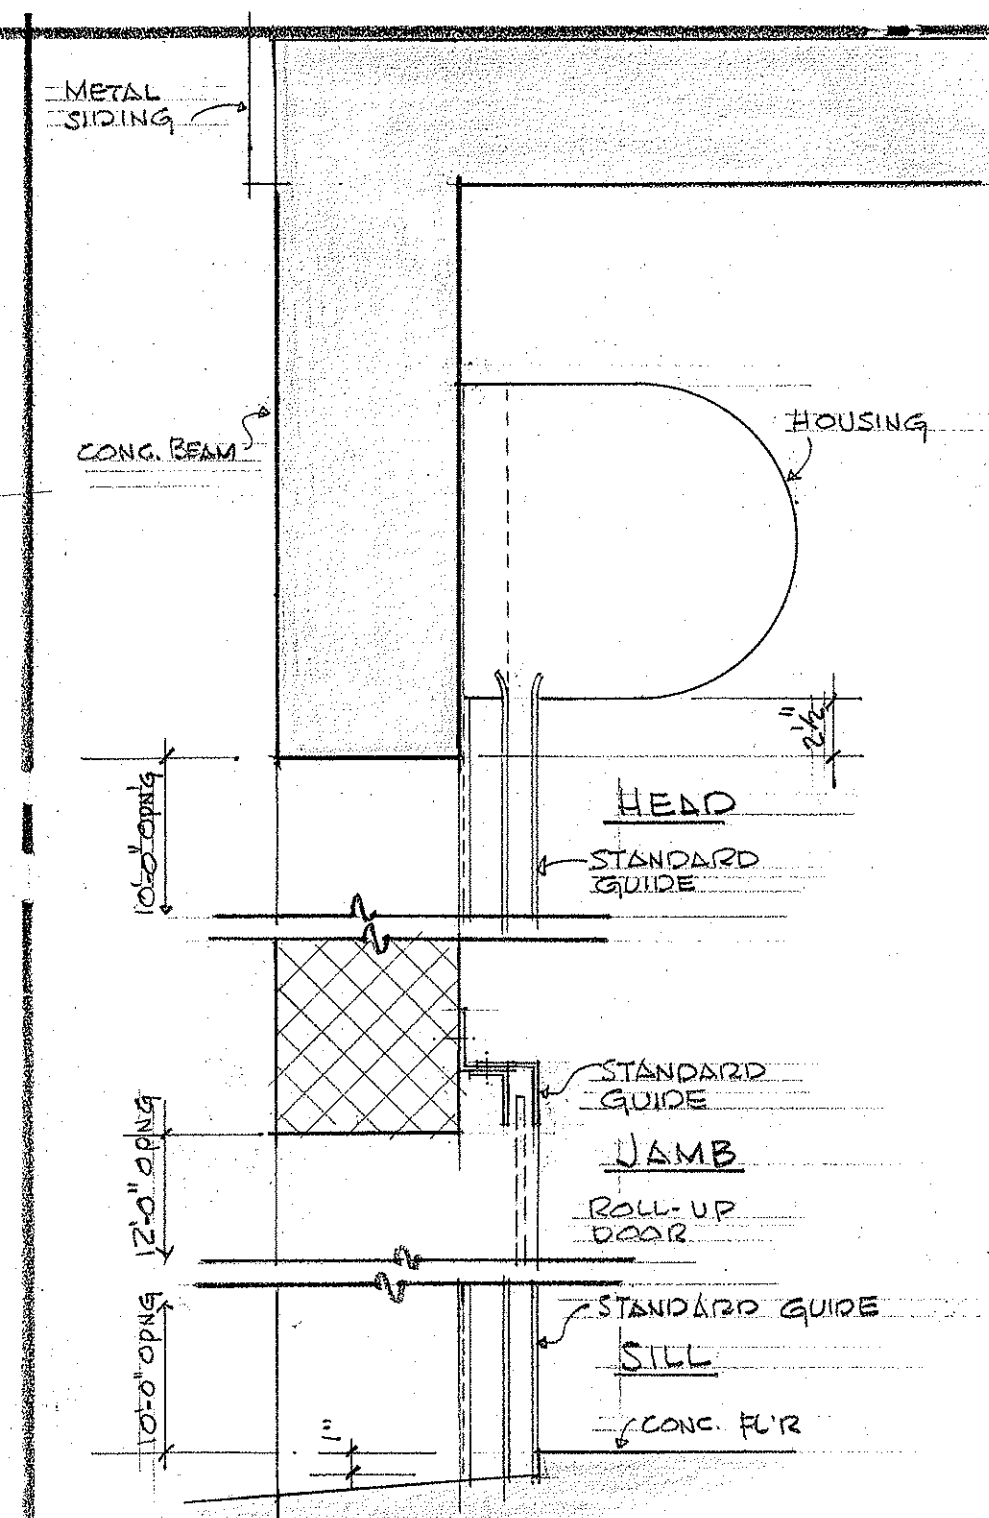


(E) ROLL-UP DR. DET'L
SC: 1/2" = 1'-0"

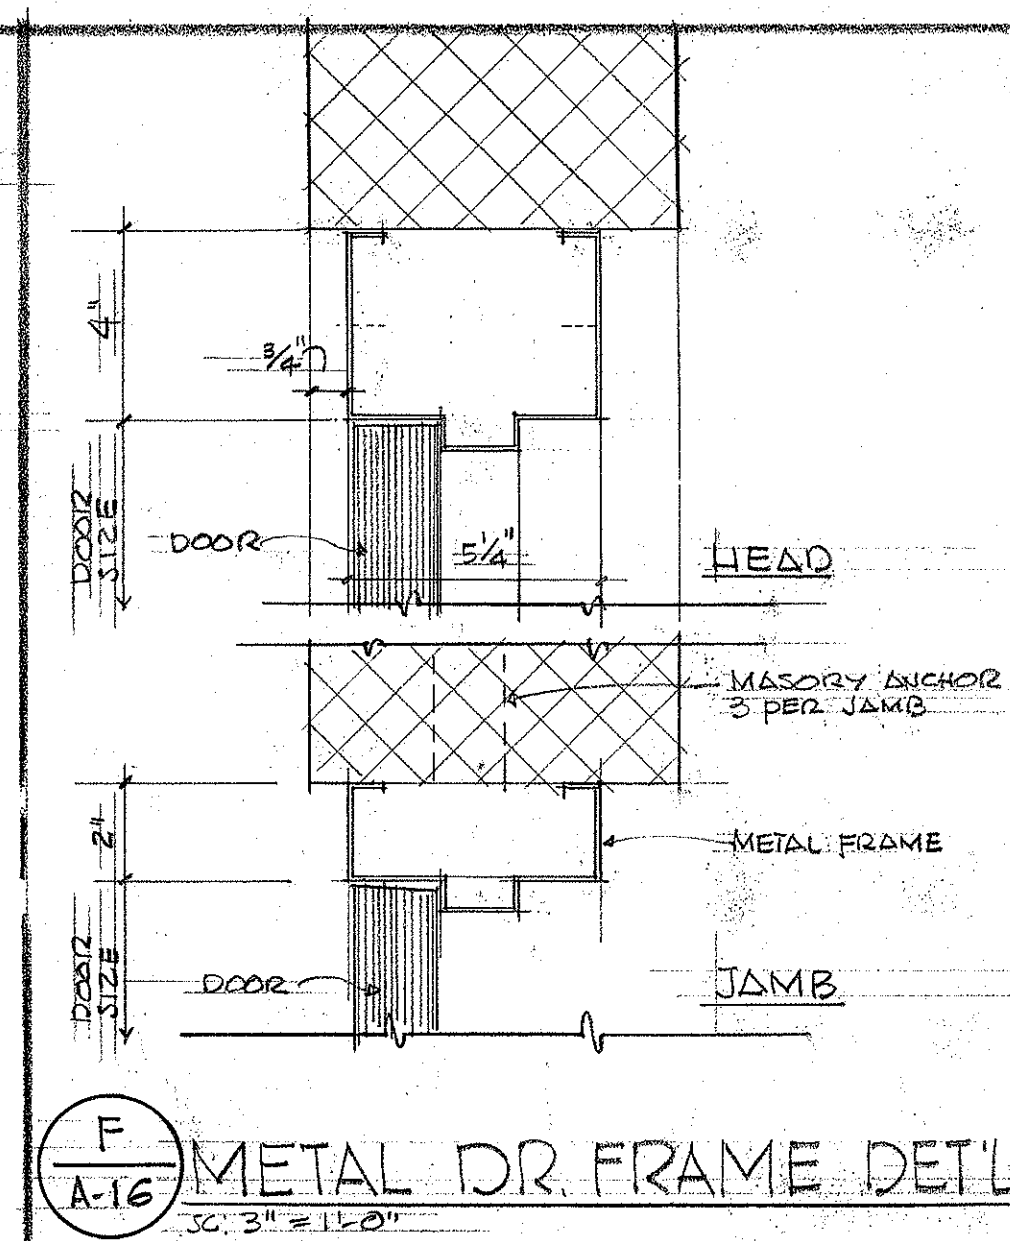

(F) METAL DR. FRAME DET'L
SC: 3" = 1'-0"

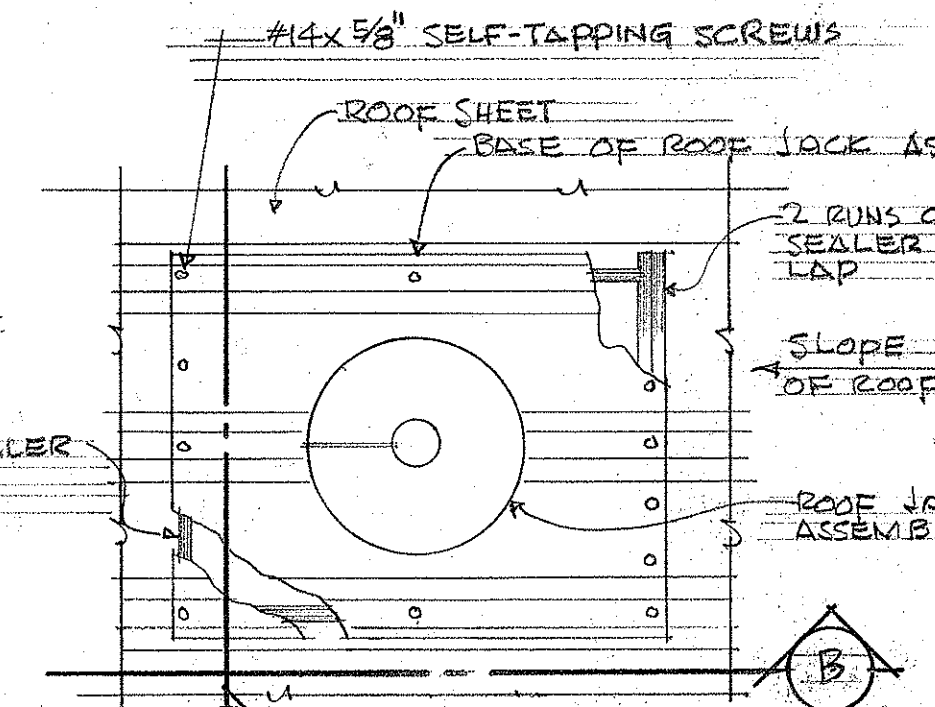


(A) PLAN VIEW
HOOD OMITTED FOR CLARITY

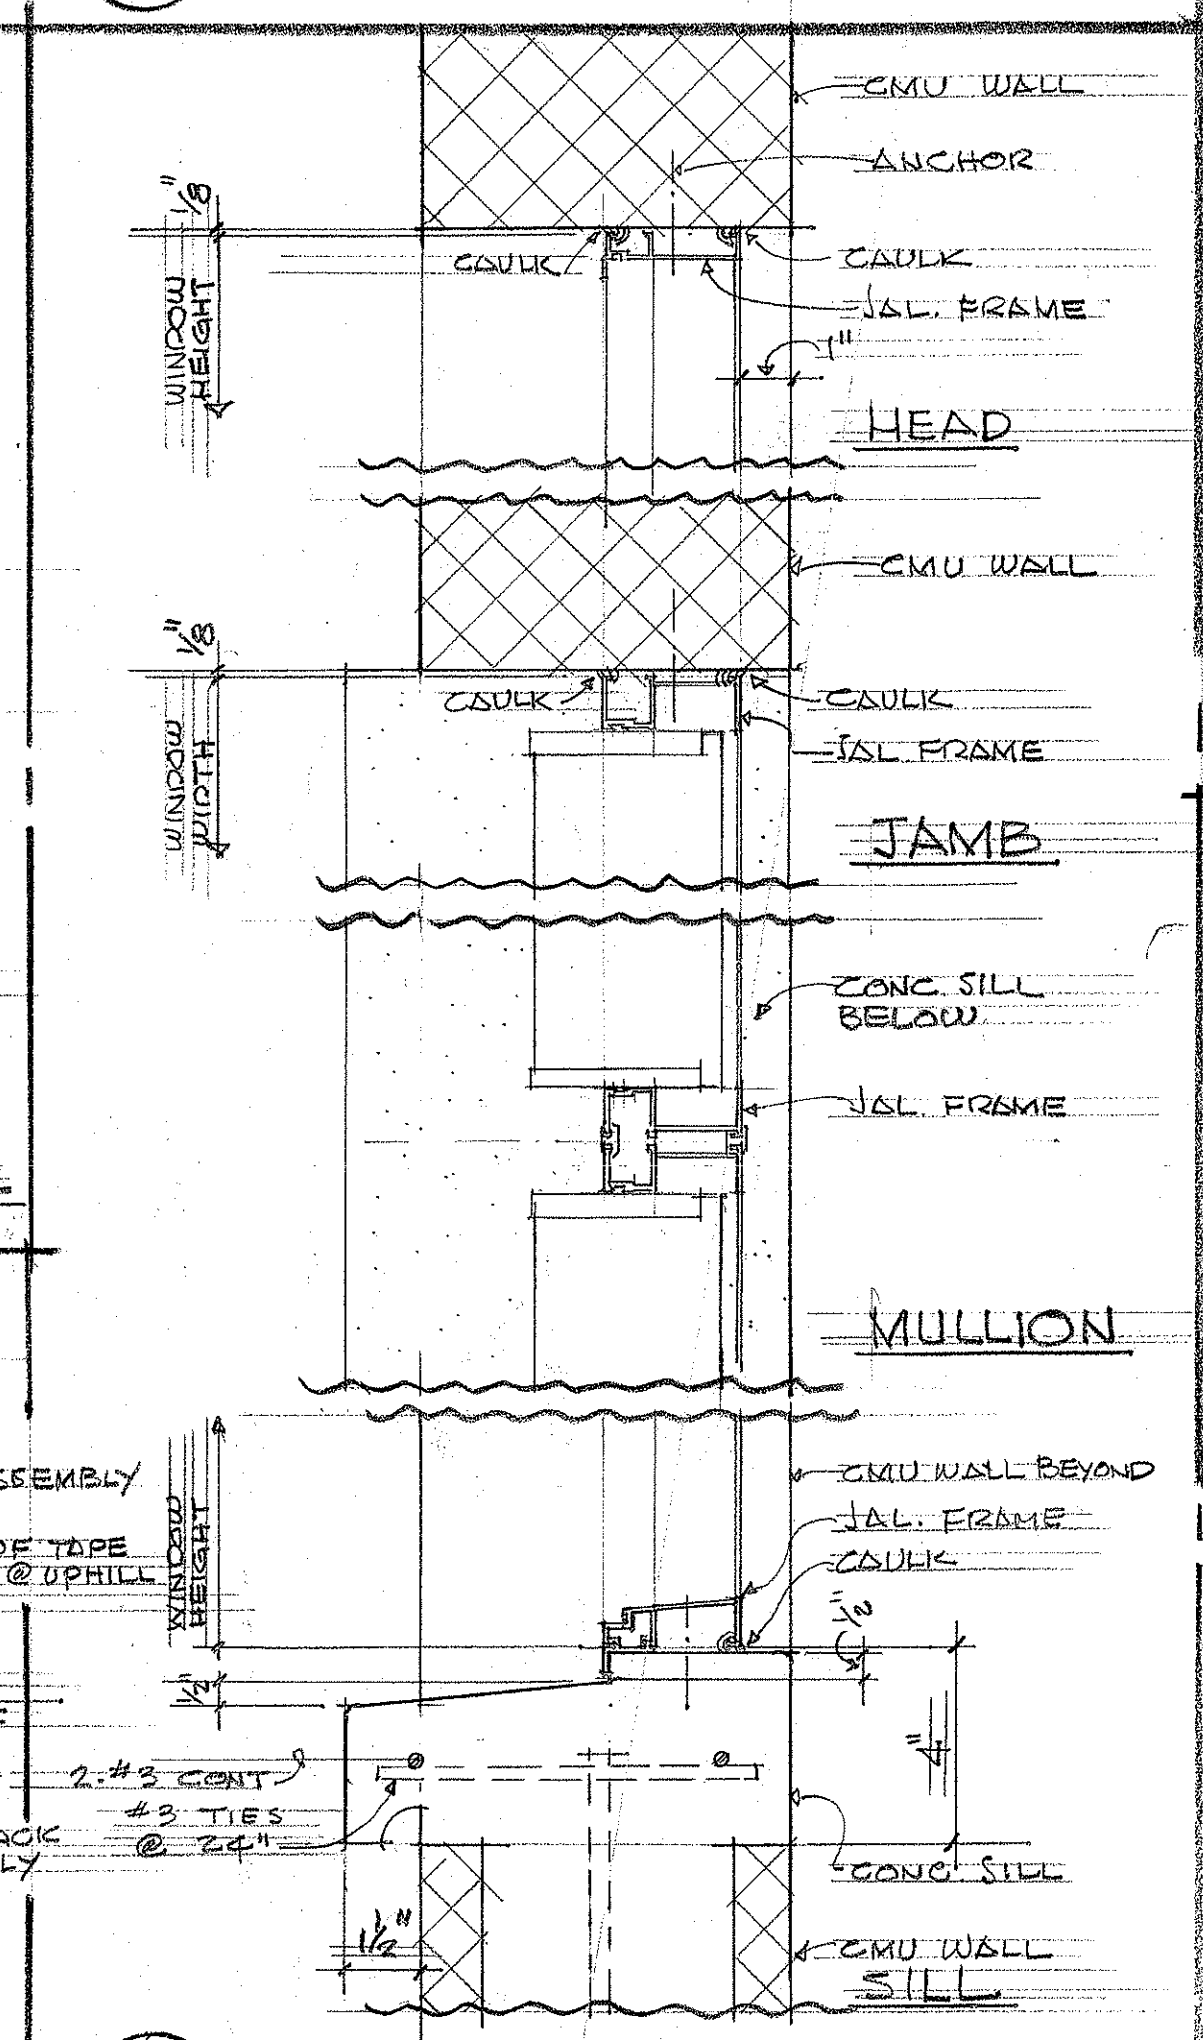


(G) JAL. WIND. DETAILS
SC: 3" = 1'-0"

NOTES:
ROOF JACK ASSEMBLY SHALL FABRICATED FROM 26 GA. SHEET METAL.

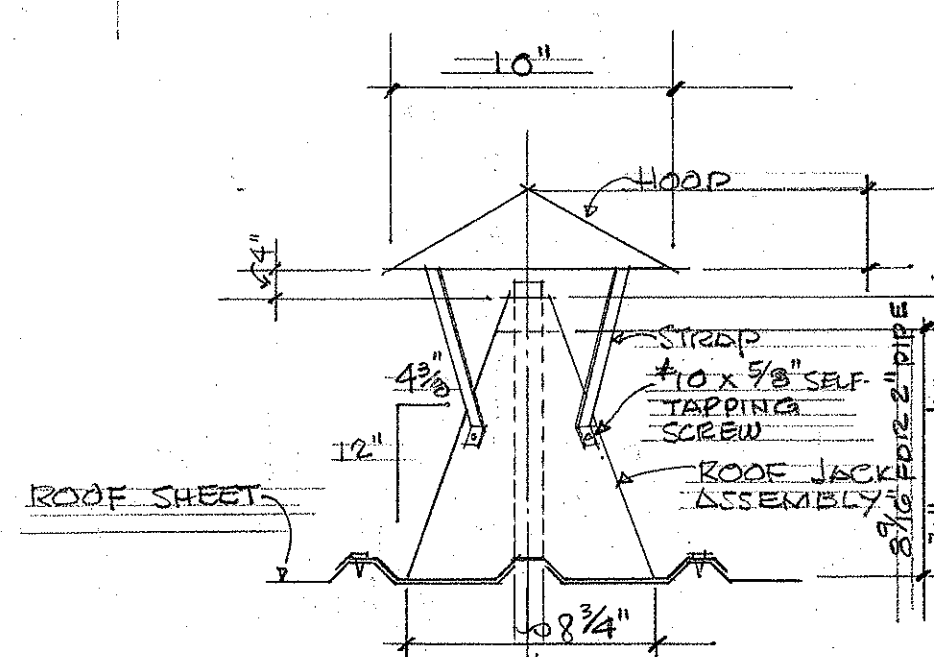

(H) ROOF JACK DETAILS
NOT TO SCALE

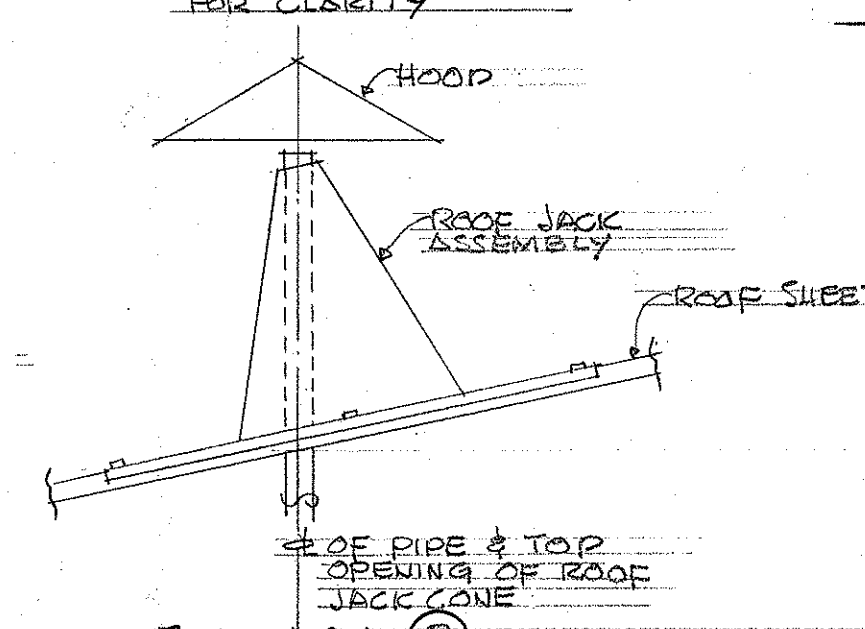

(B) TYPICAL FOR PIPE THRU ROOF
MOTOR POOL & WAREHOUSE BLDGS.

WAREHOUSE

STATE OF HAWAII
DEPARTMENT OF TRANSPORTATION
HIGHWAYS DIVISION

OAHU DISTRICT BASEYARD FACILITIES
SHAFTER FLATS INDUSTRIAL DEVELOPMENT
AT MOANALUA, HONOLULU, OAHU, HAWAII

BUILDING WALL SECTIONS
DOOR & WINDOW SCHED. DETAILS

HERBERT Y. MATSUMURA
2711 KAPOLANI BLVD.
HONOLULU, HAWAII

SHEET No. A-16 OF 42 SHEETS



THIS WORK WAS PREPARED BY ME OR UNDER MY SUPERVISION.

Herbert Y. Matsumura

ORIGINAL PLAN	DATE
SURVEY PLATTED BY	
DRAWN BY	
DESIGNED BY	
CHECKED BY	
NOTE BOOK	
No.	